

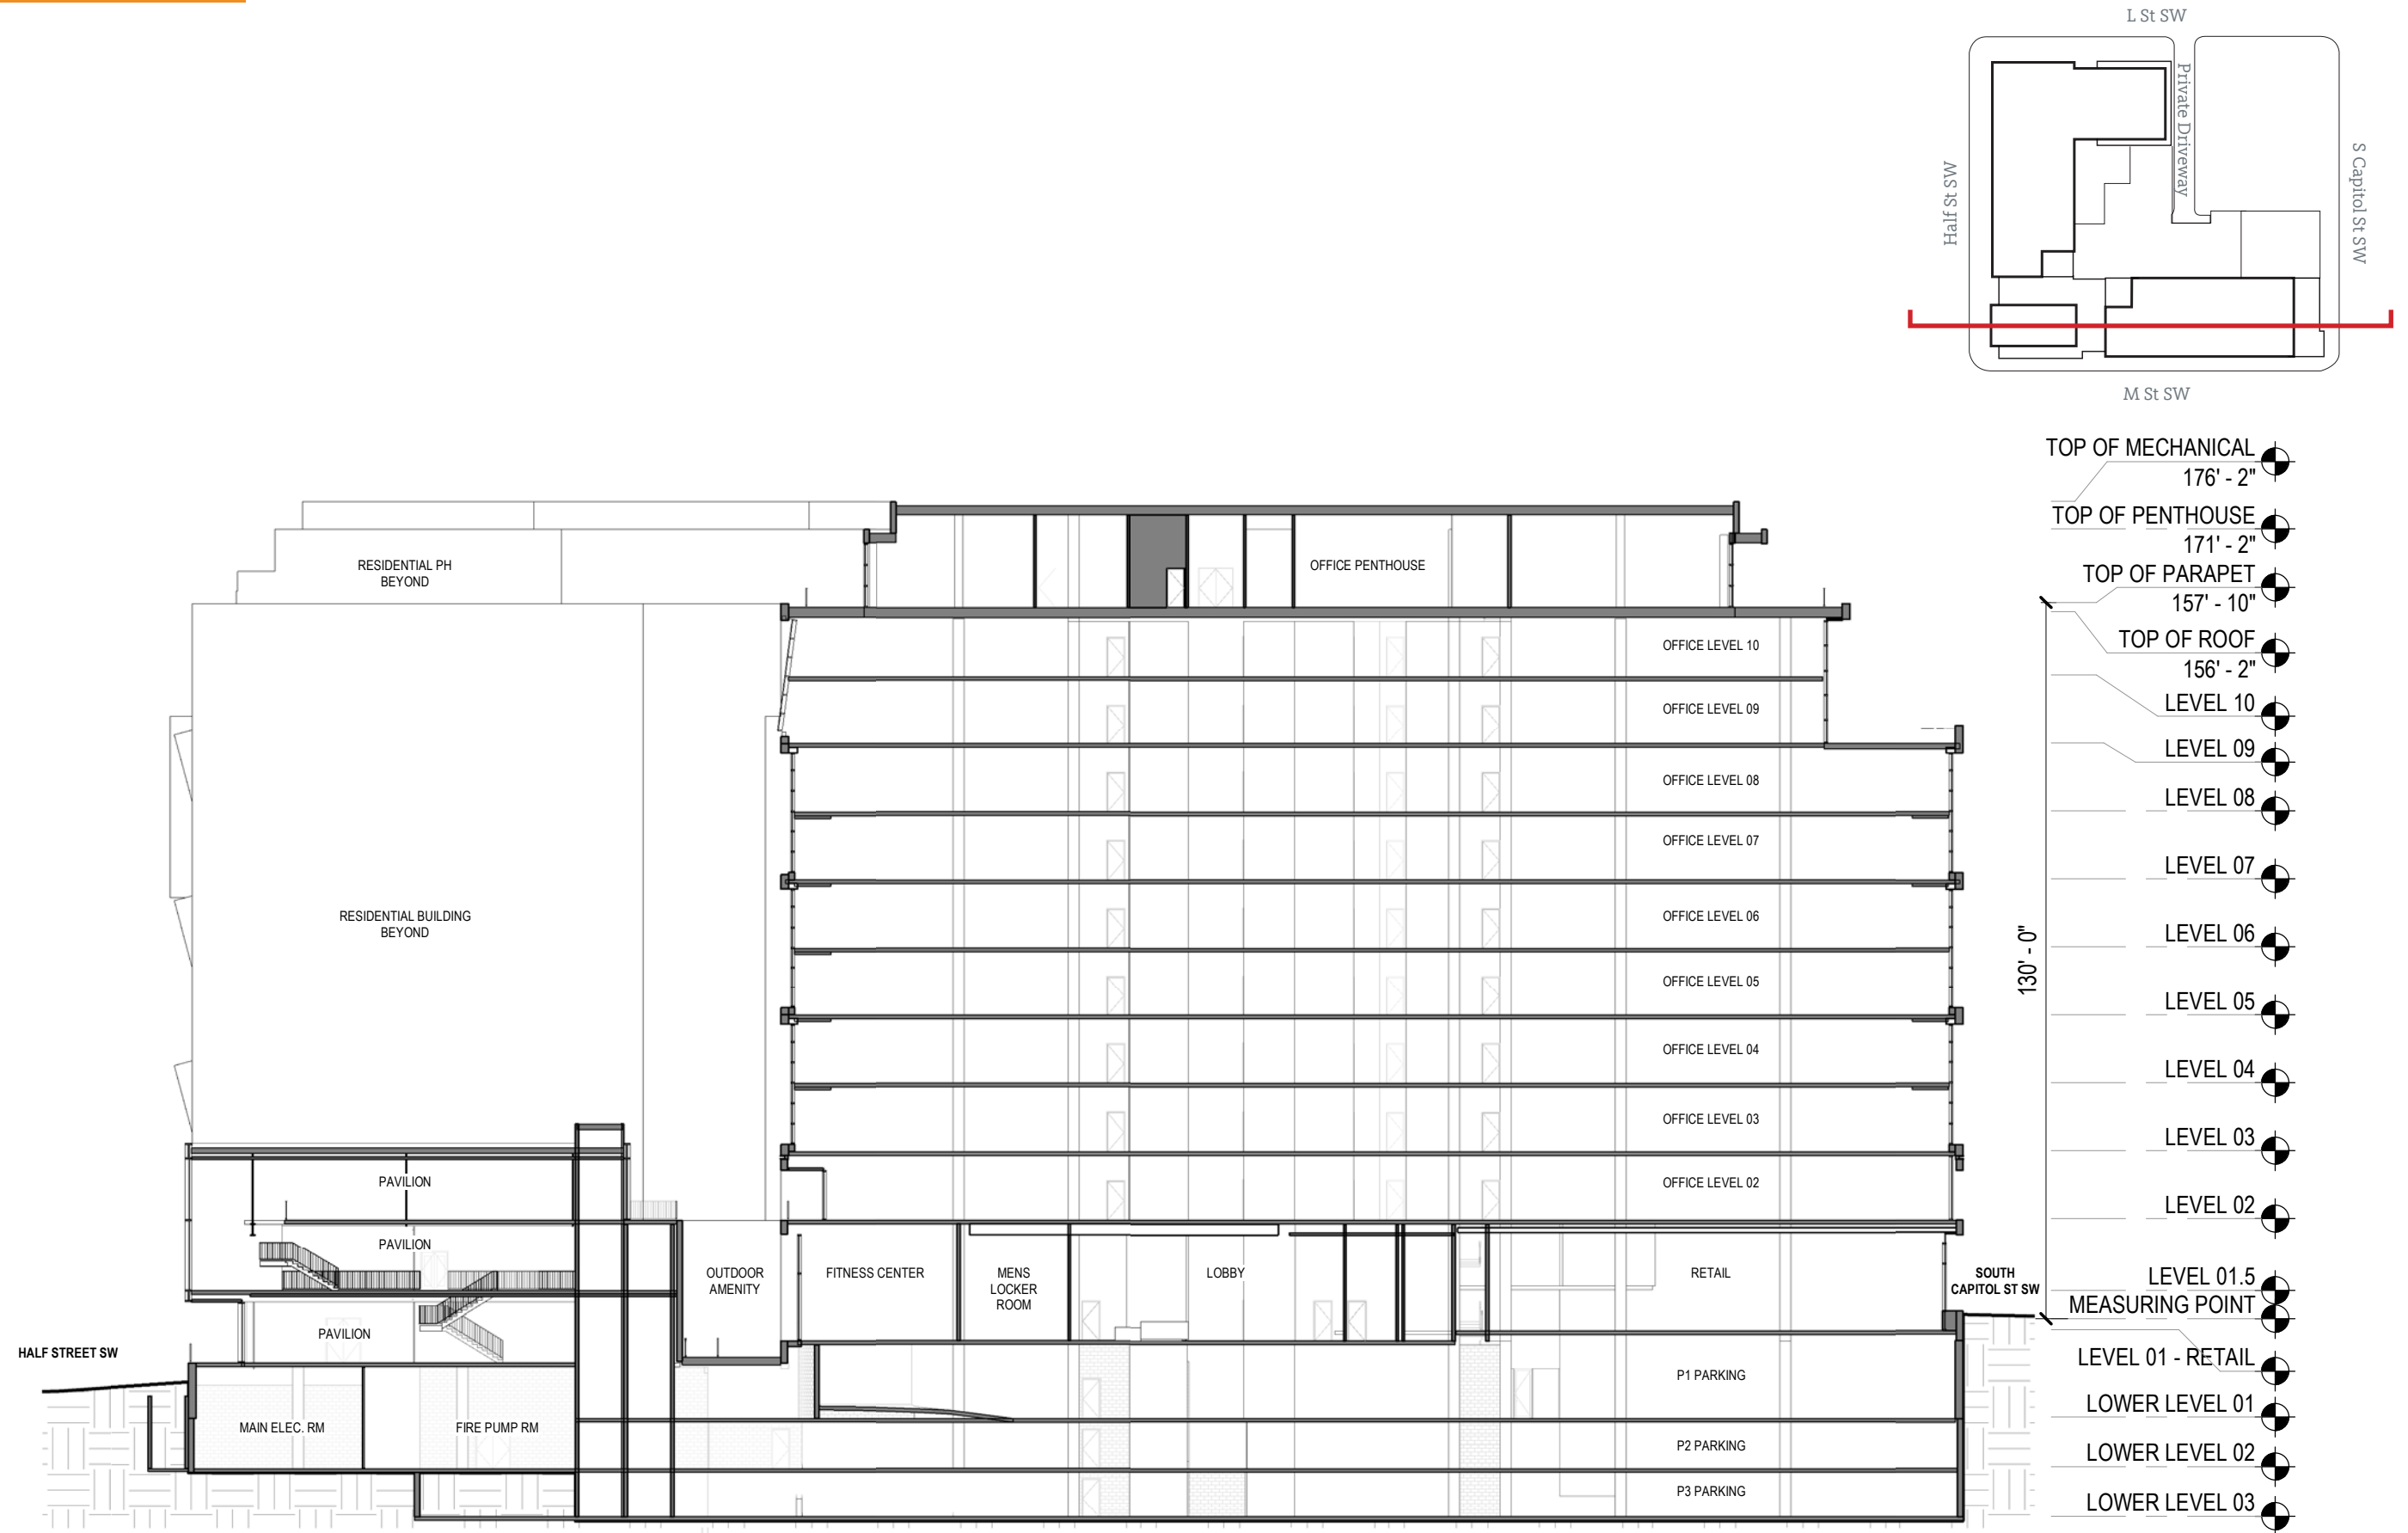




SECTION 7


DESIGN PROPOSAL


Sections

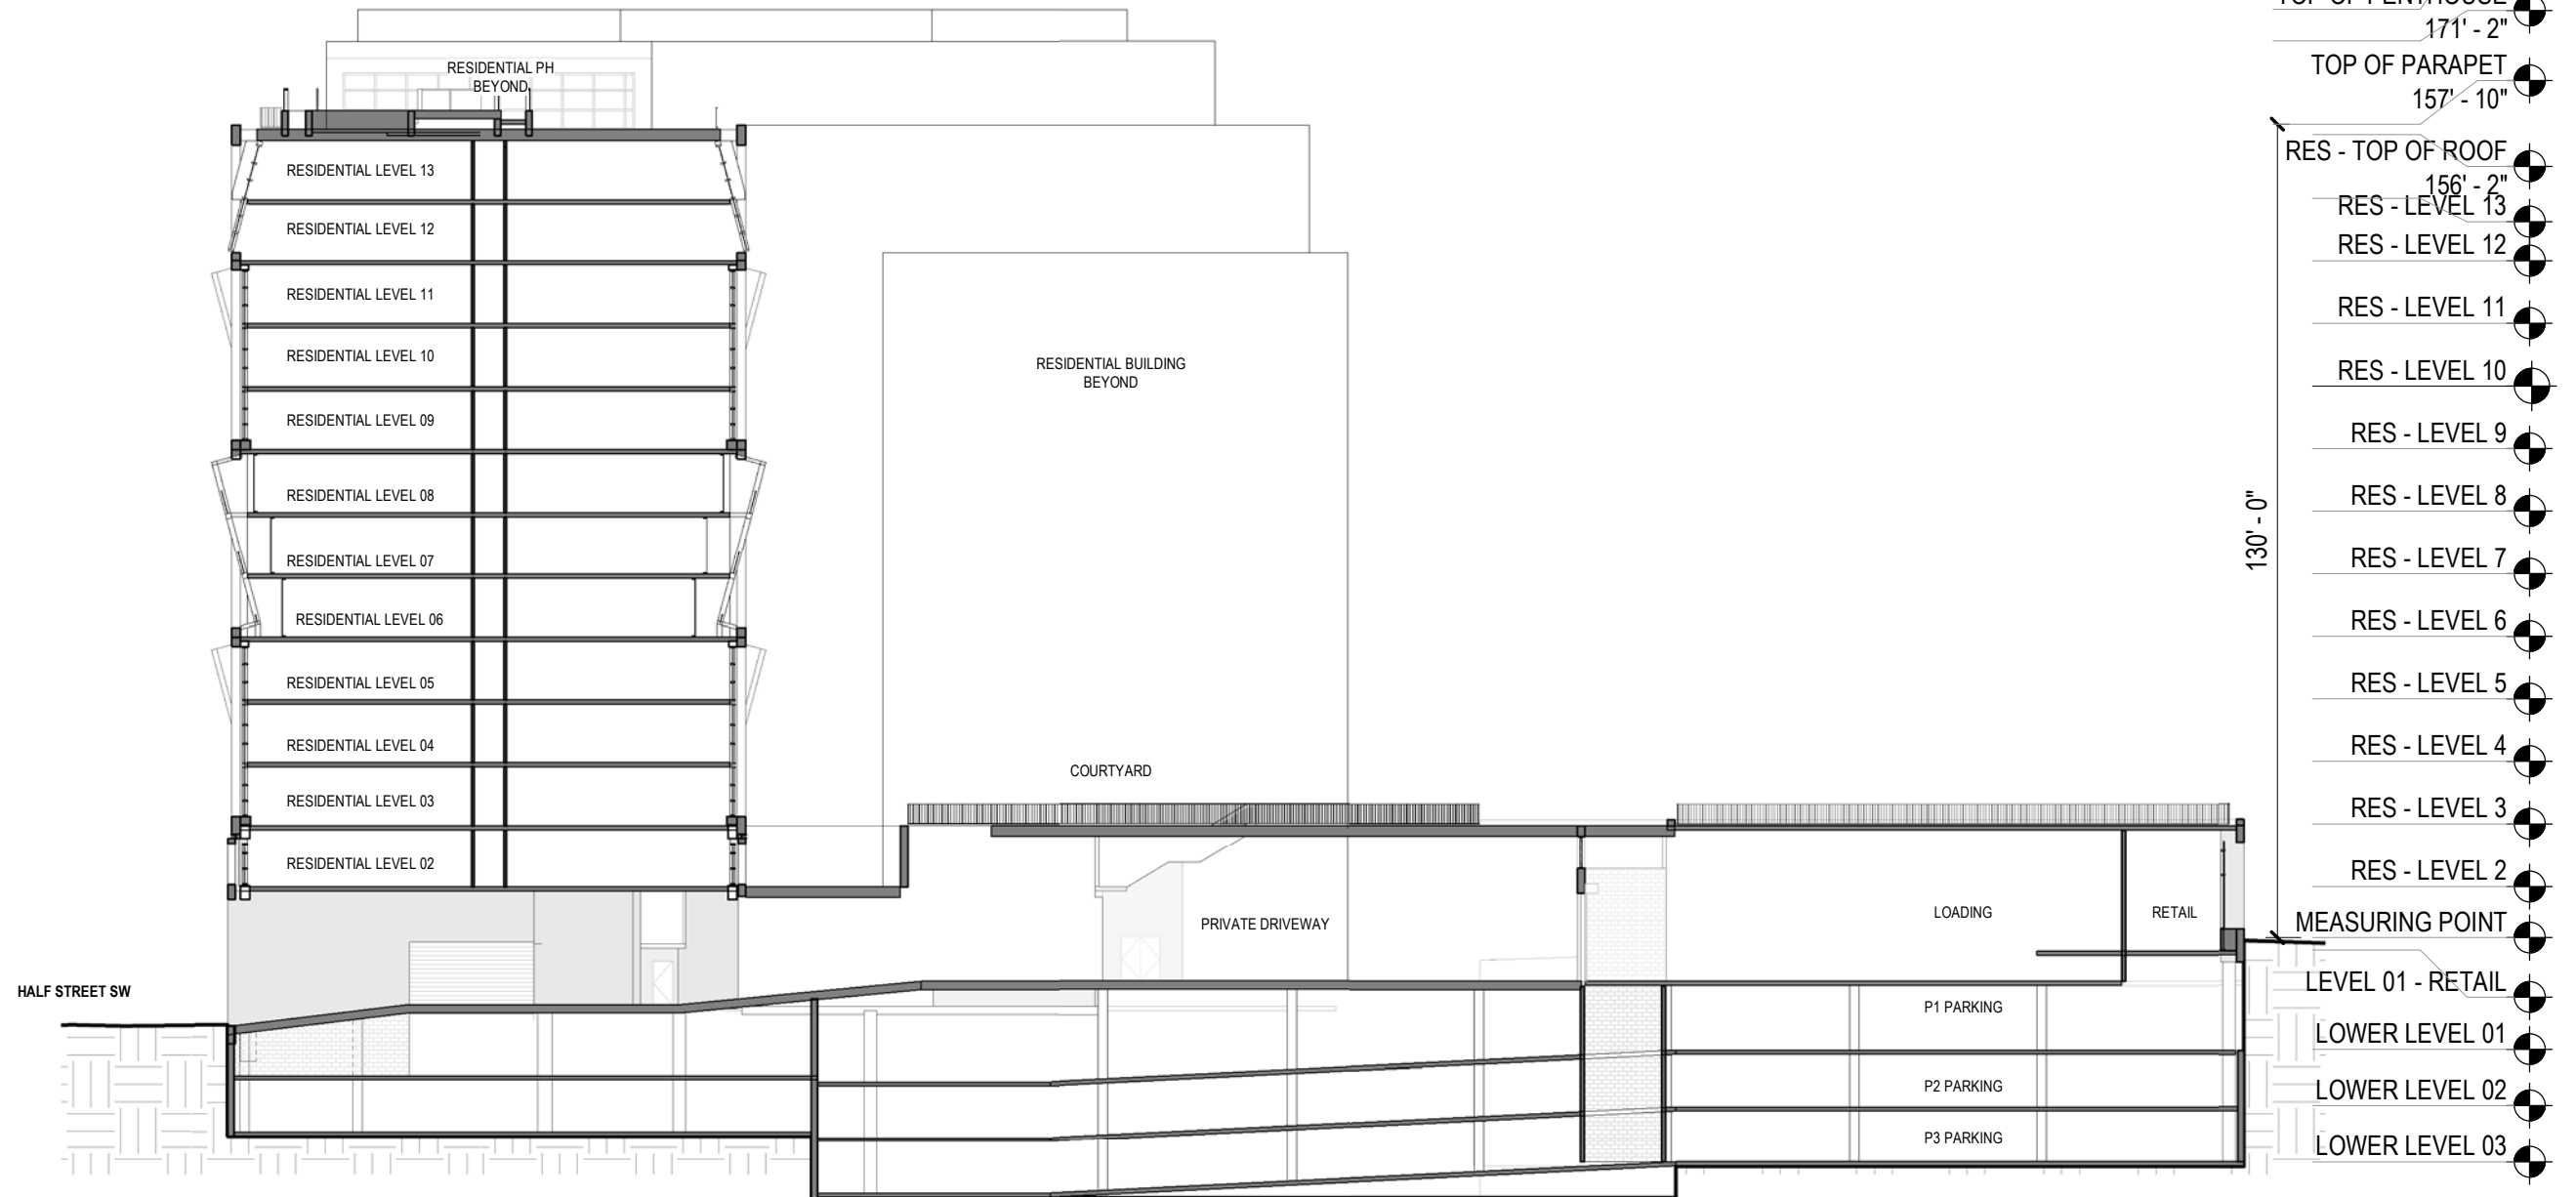

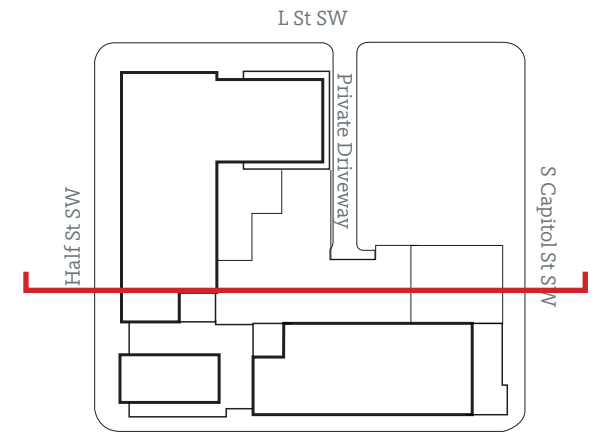

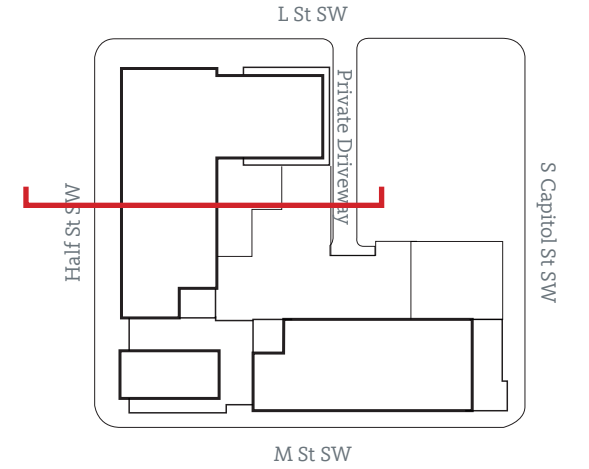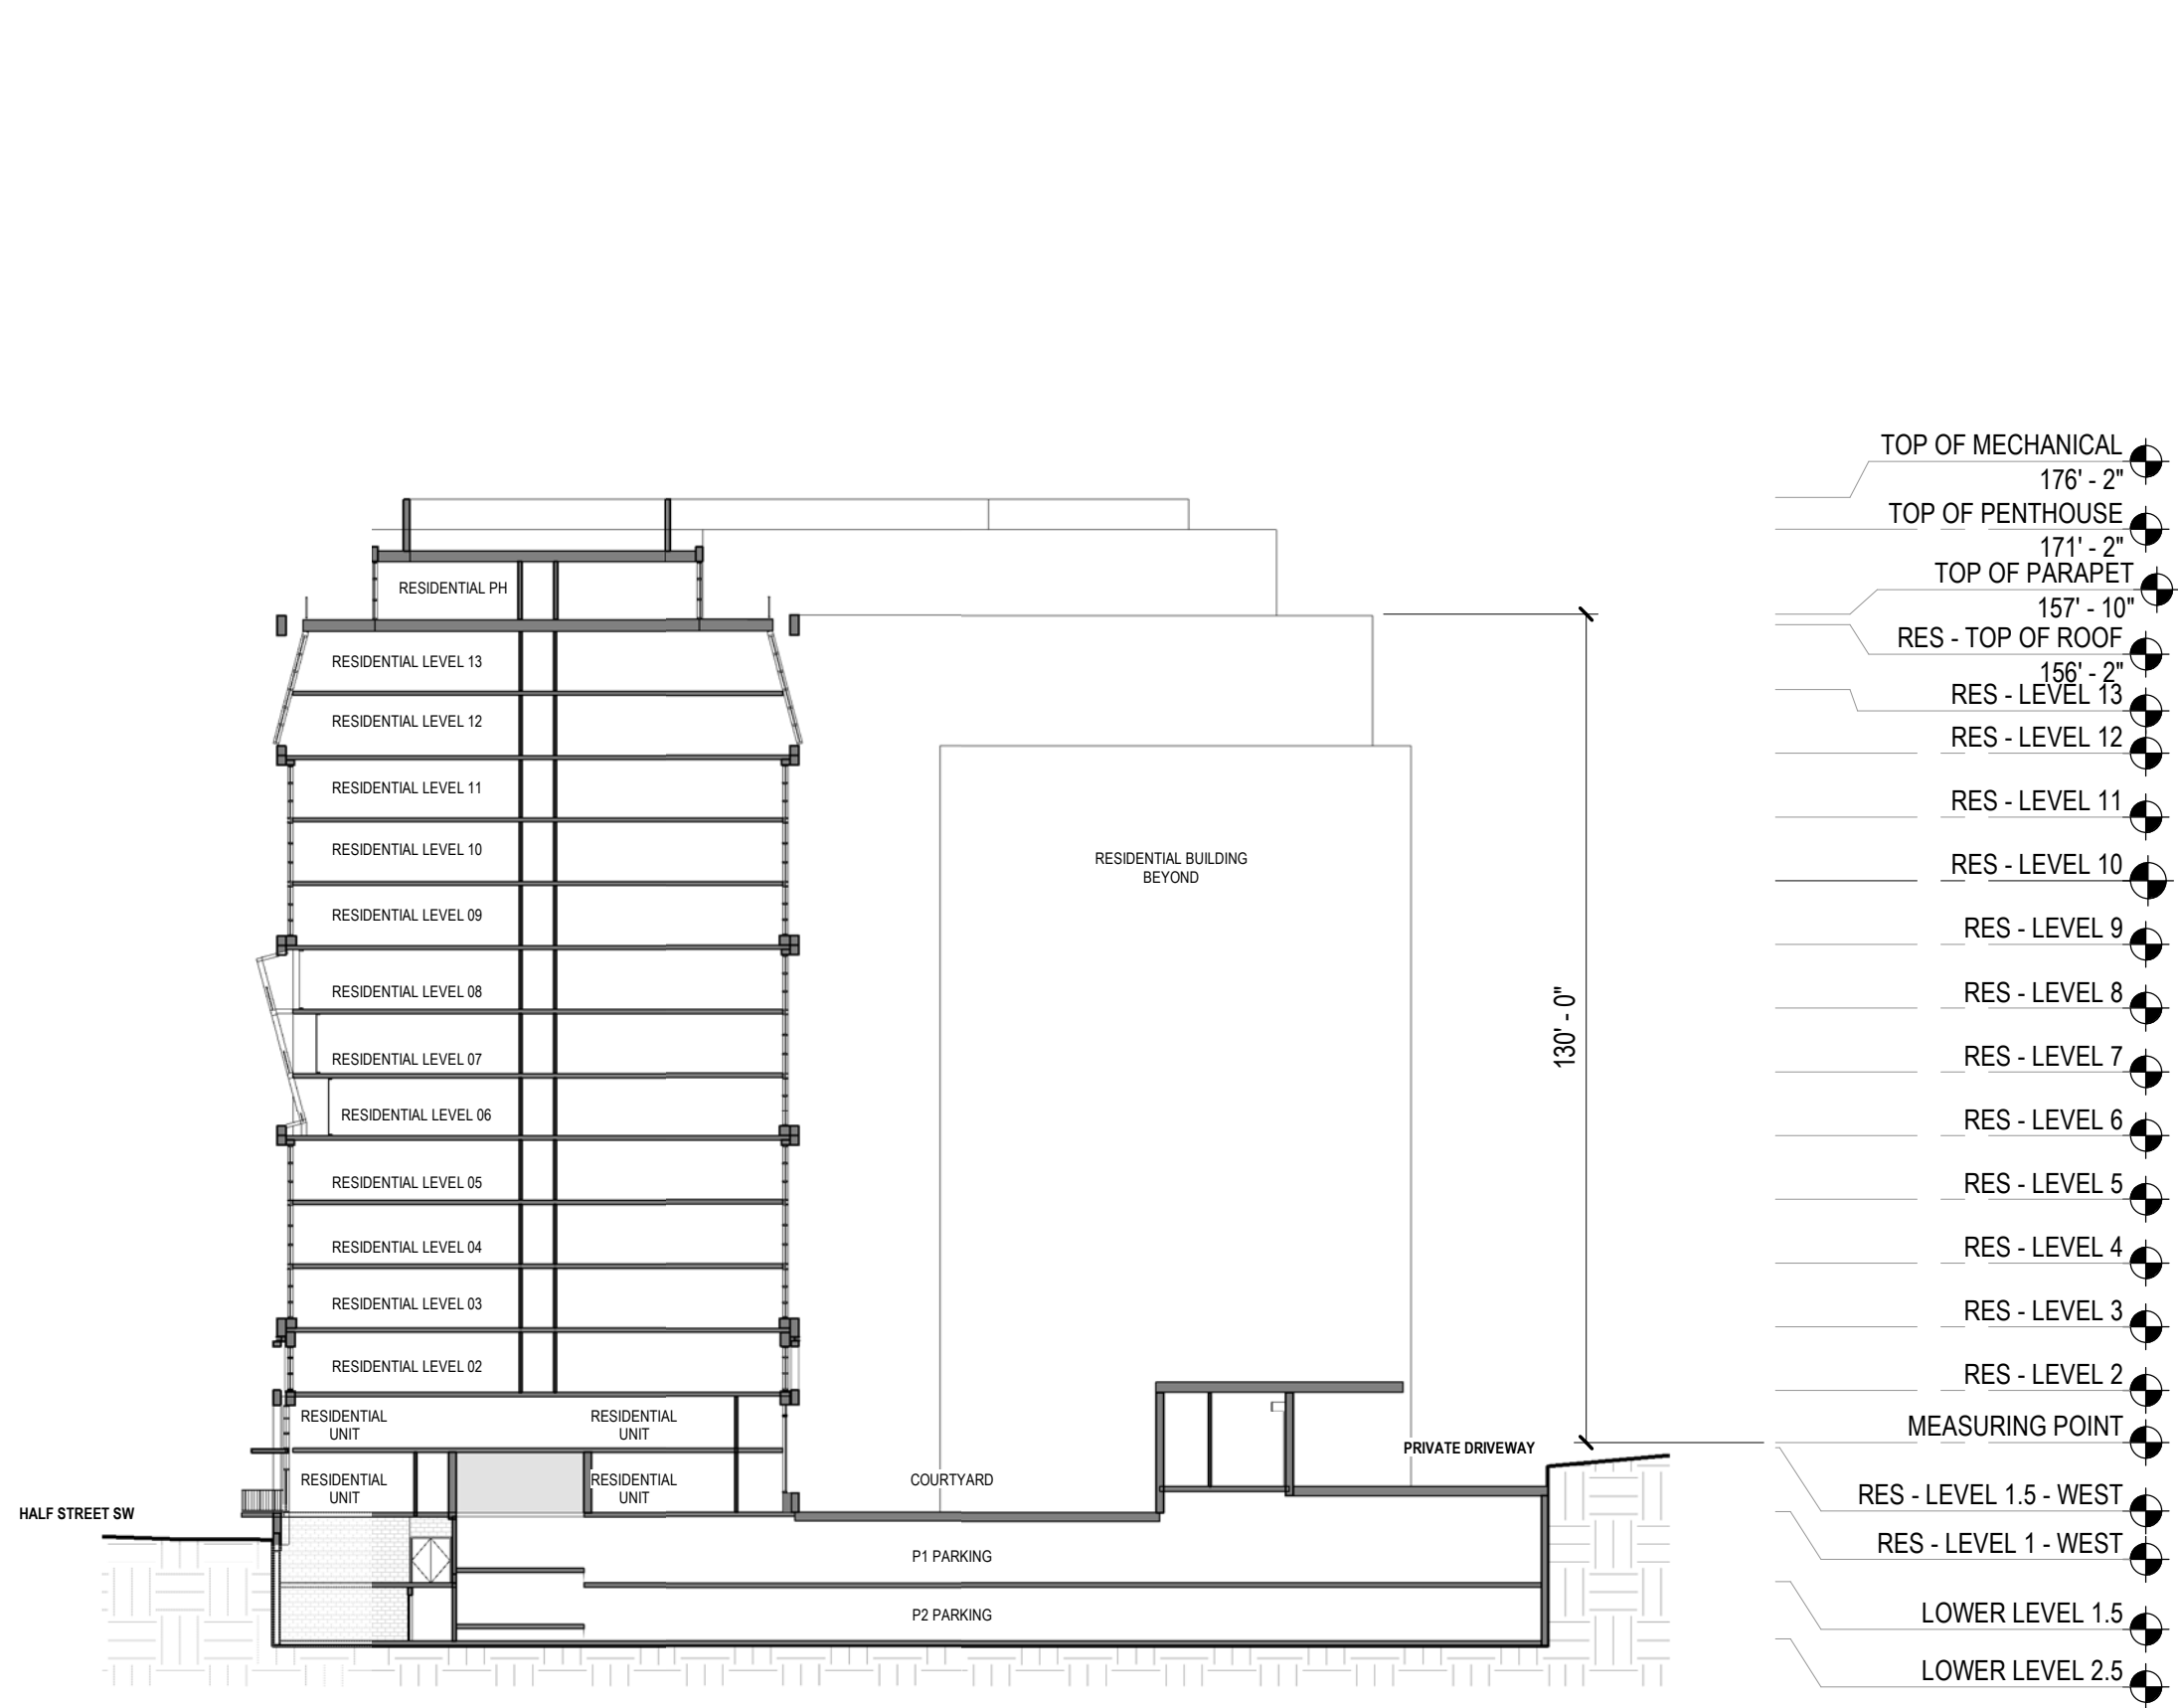

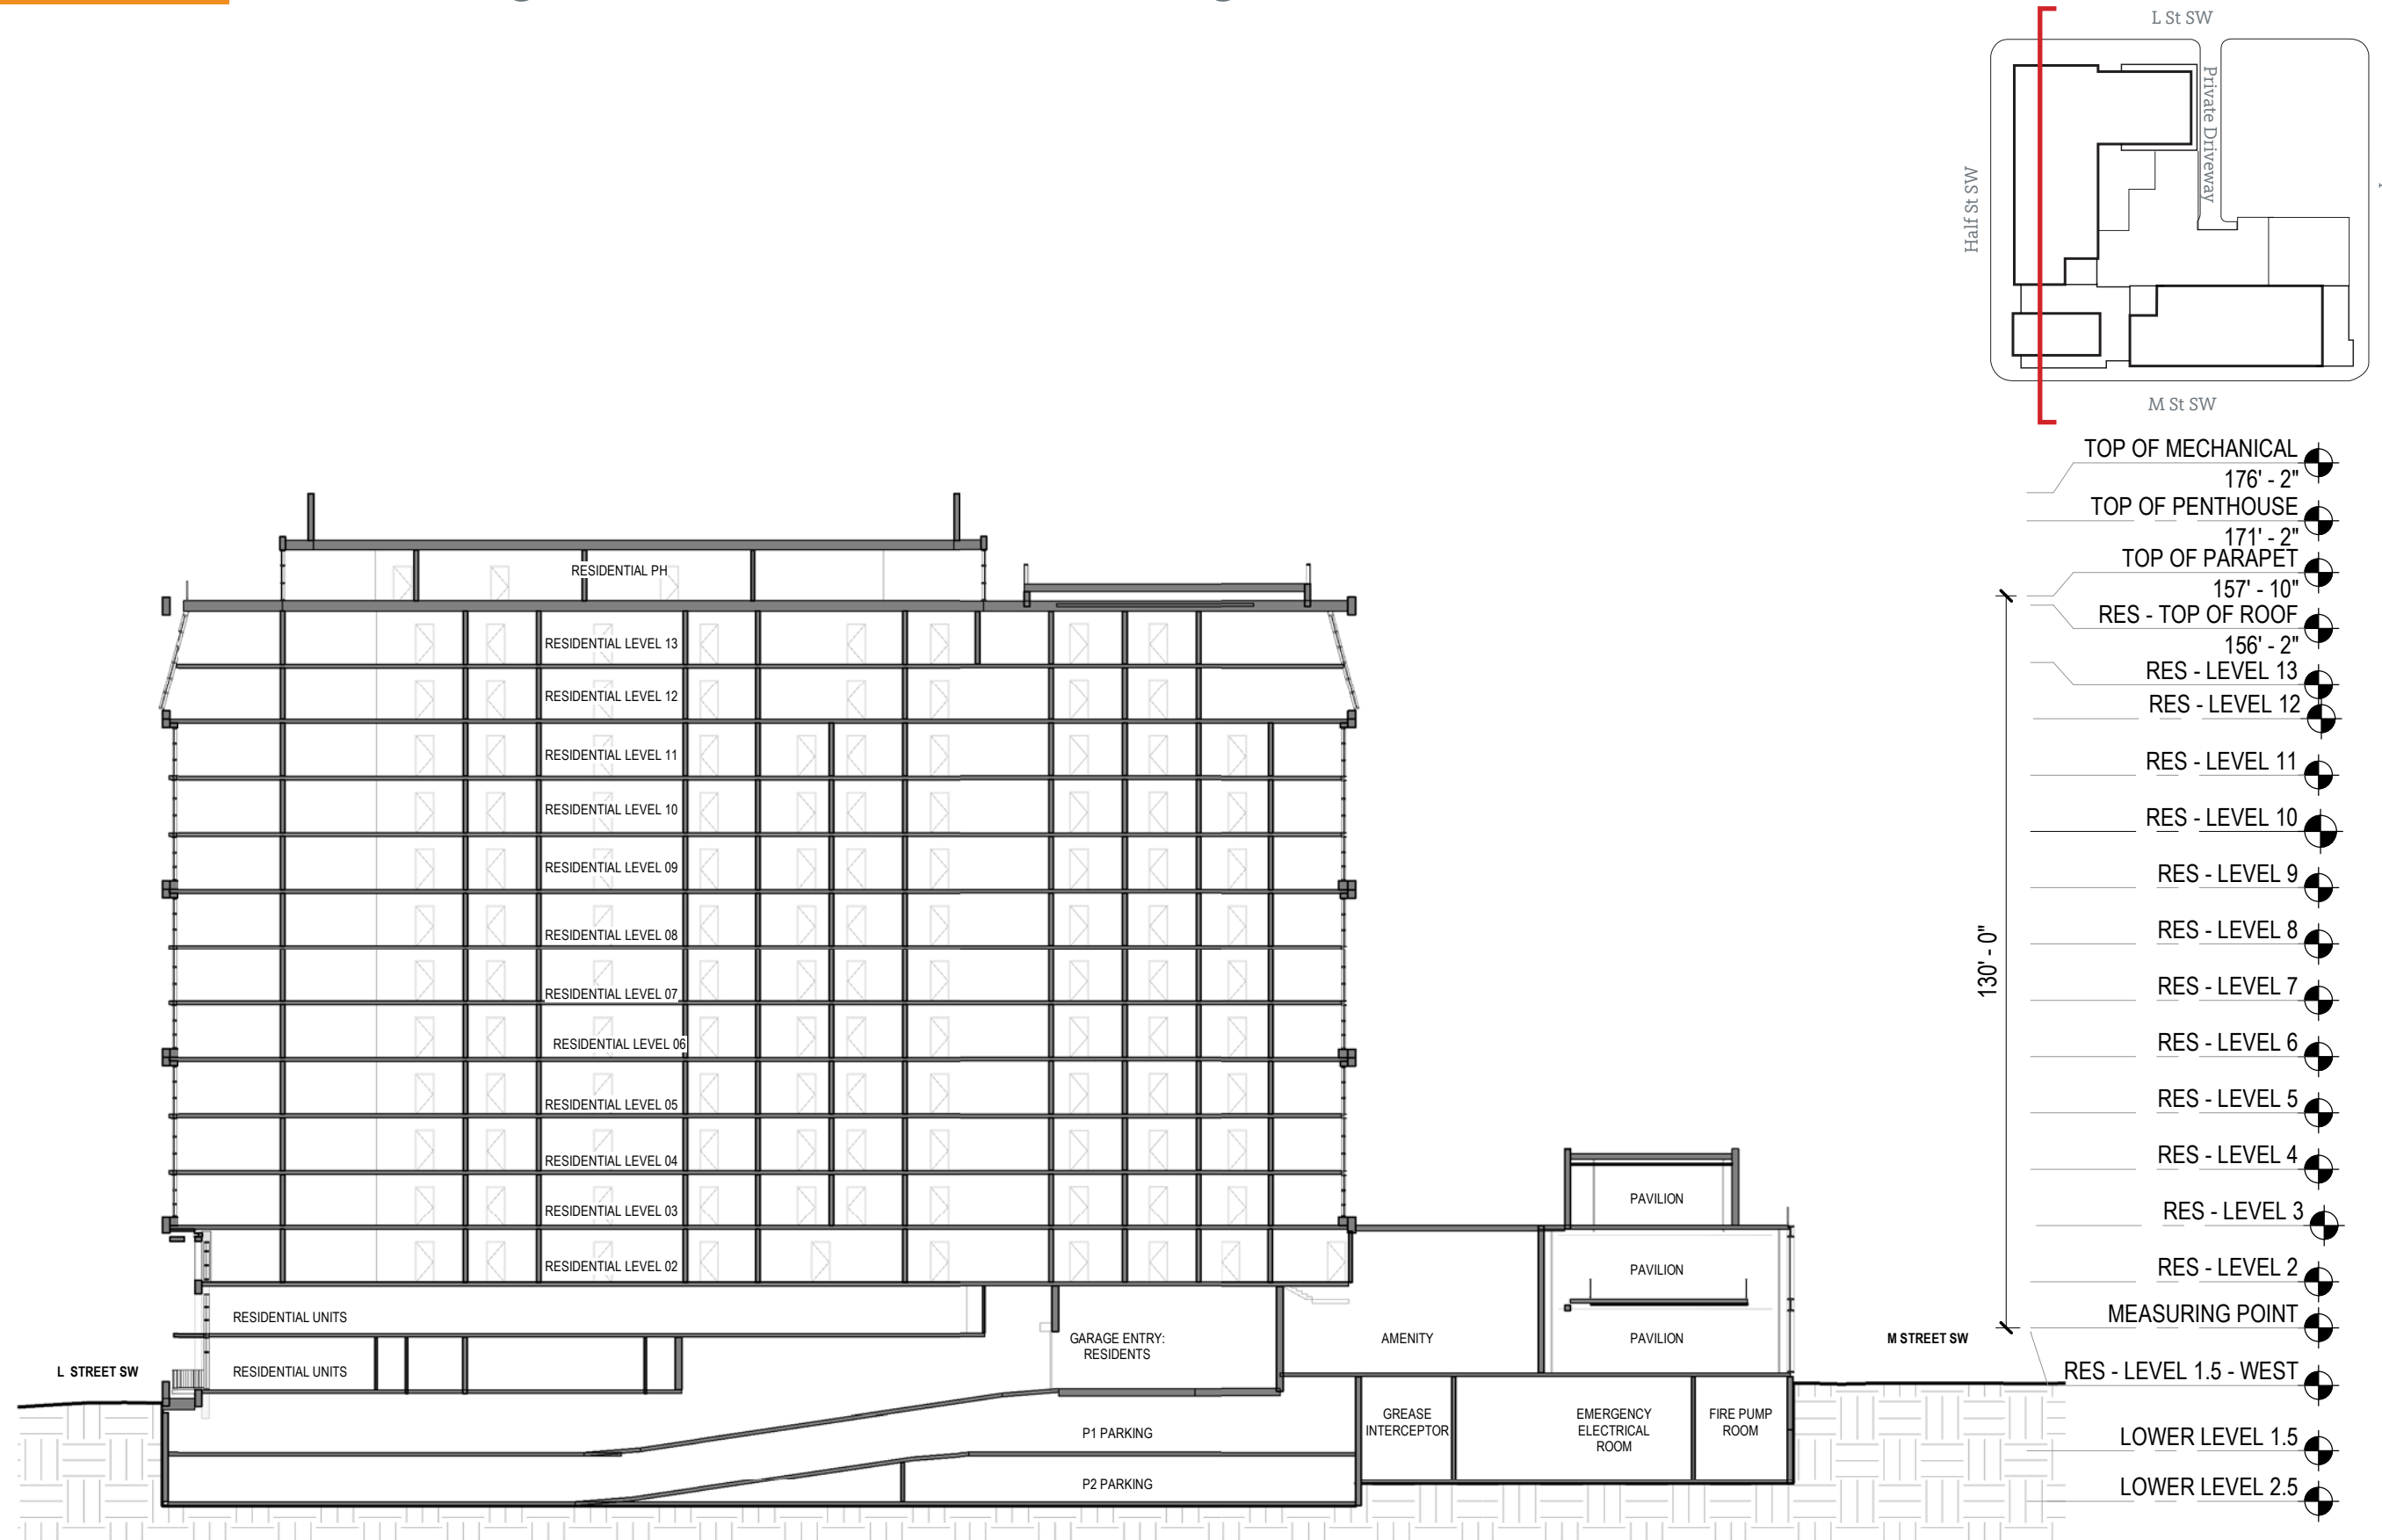

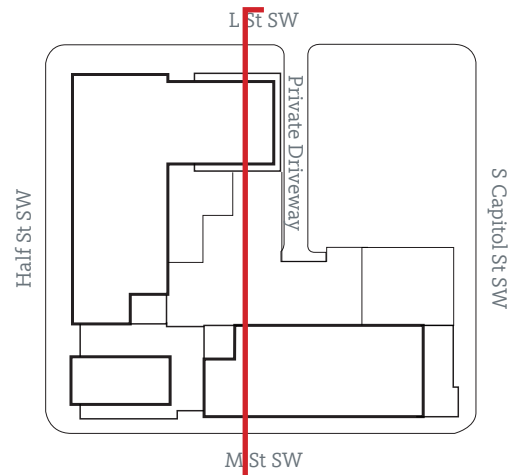

TOP OF MECHANICAL
176' - 2"

RES - TOP OF ROOF
156' - 2"

RES - LEVEL 13

RES - LEVEL 12

RES - LEVEL 11

RES - LEVEL 10

RES - LEVEL 9

RES - LEVEL 8

RES - LEVEL 7

RES - LEVEL 6

RES - LEVEL 5

RES - LEVEL 4

RES - LEVEL 3

RES - LEVEL 2


RES - LEVEL 1.5 - WEST

RES - LEVEL 1 - WEST

LOWER LEVEL 1.5

LOWER LEVEL 2.5

130' - 0"

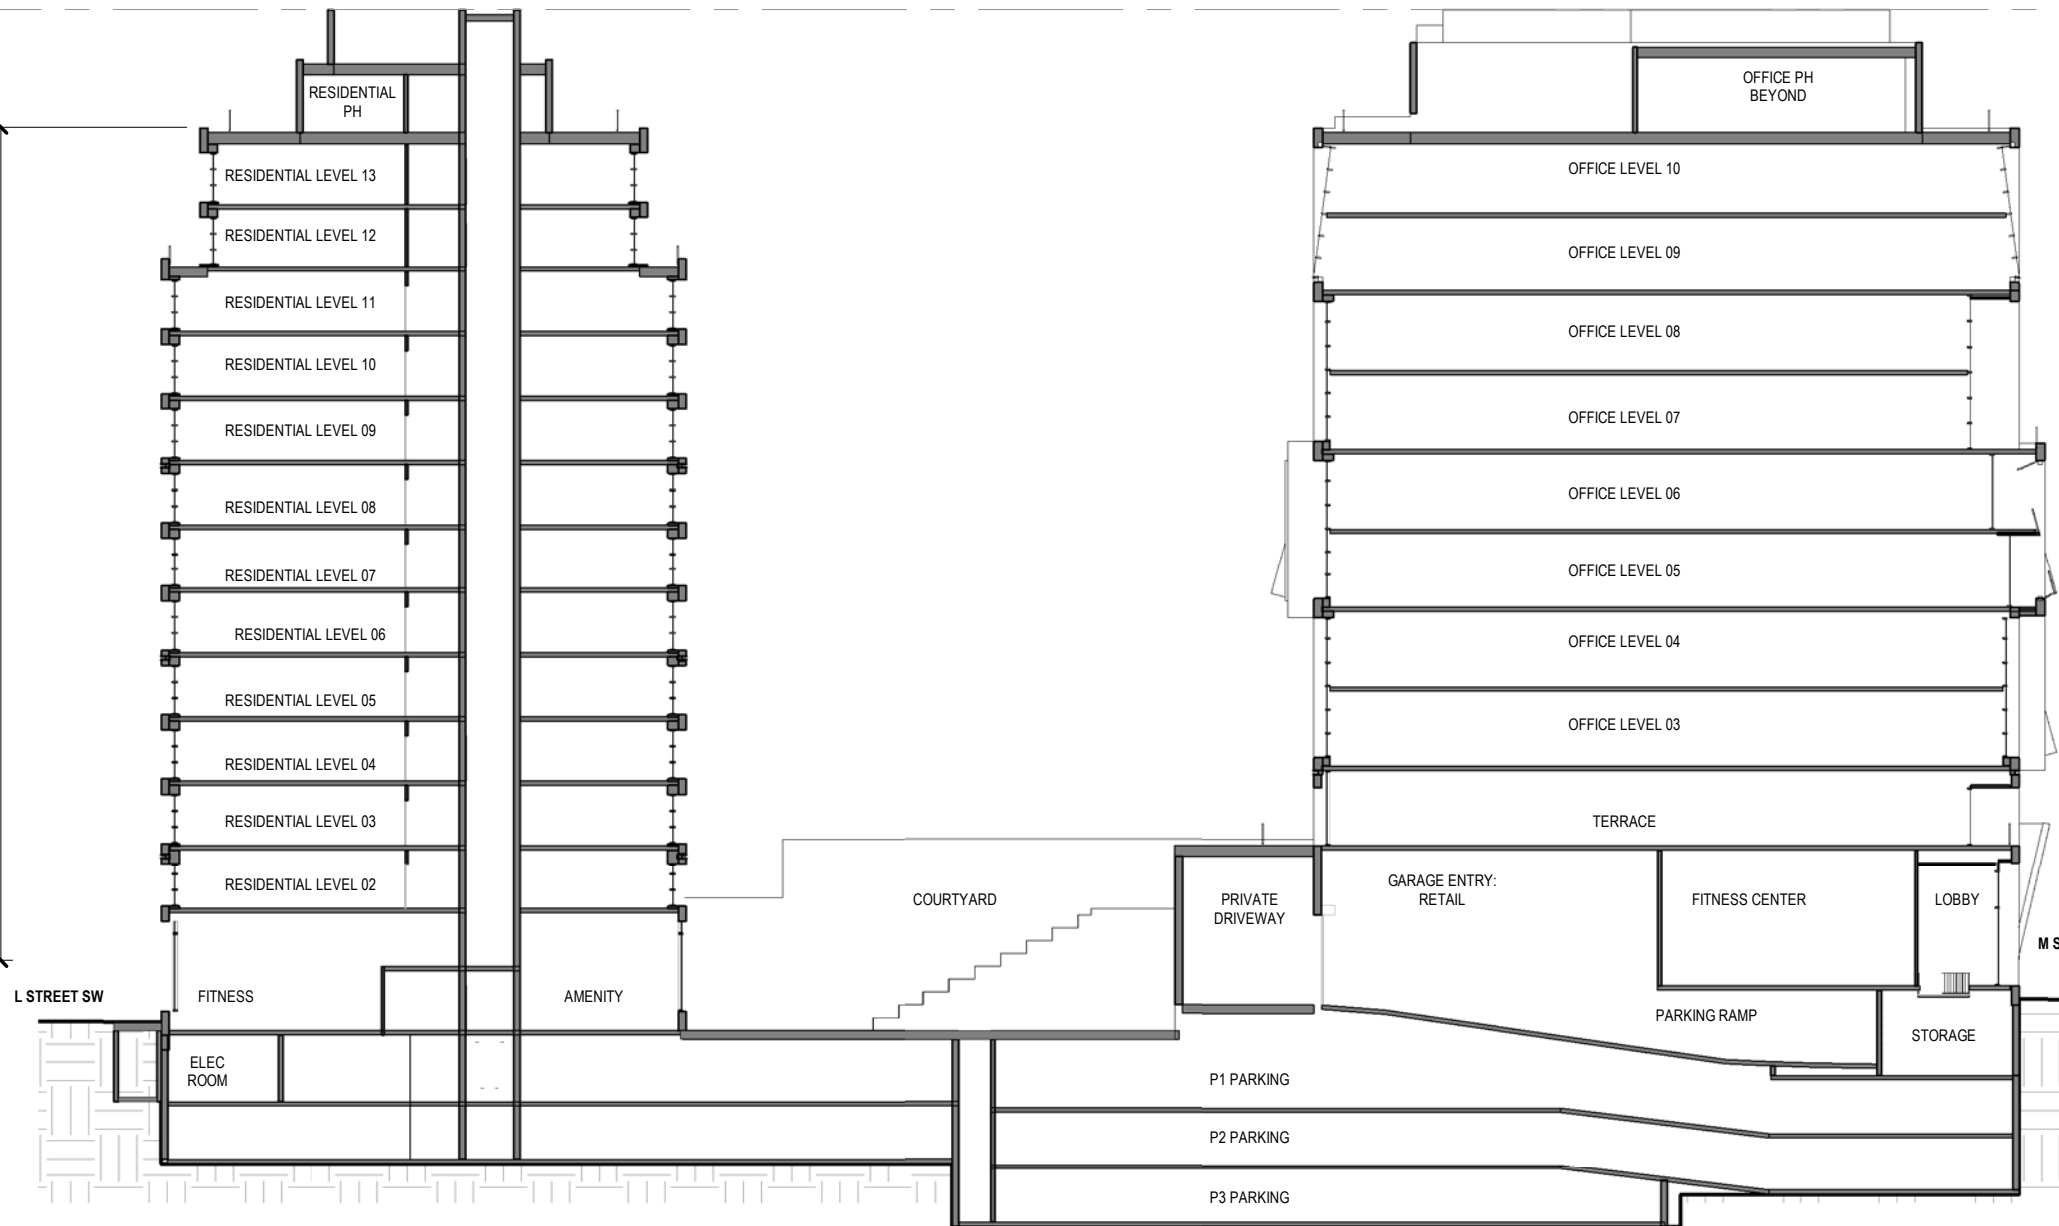

TOP OF MECHANICAL
176' - 2"

TOP OF PENTHOUSE
171' - 2"

TOP OF PARAPET
157' - 10"

TOP OF ROOF
156' - 2"

LEVEL 10

LEVEL 09

LEVEL 08

LEVEL 07

LEVEL 06

LEVEL 05

LEVEL 04

LEVEL 03



LEVEL 02

MEASURING POINT
LEVEL 01


LOWER LEVEL 01

LOWER LEVEL 02


LOWER LEVEL 03

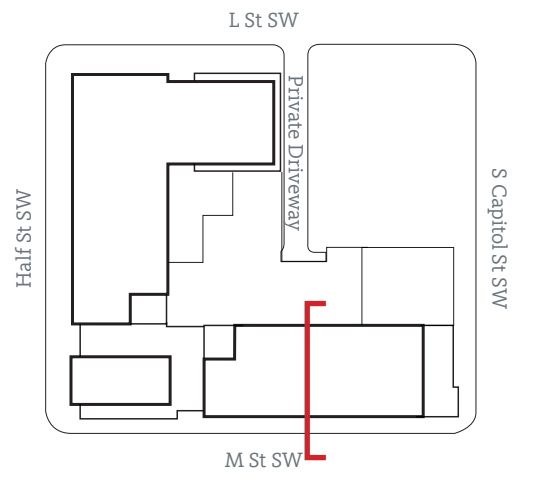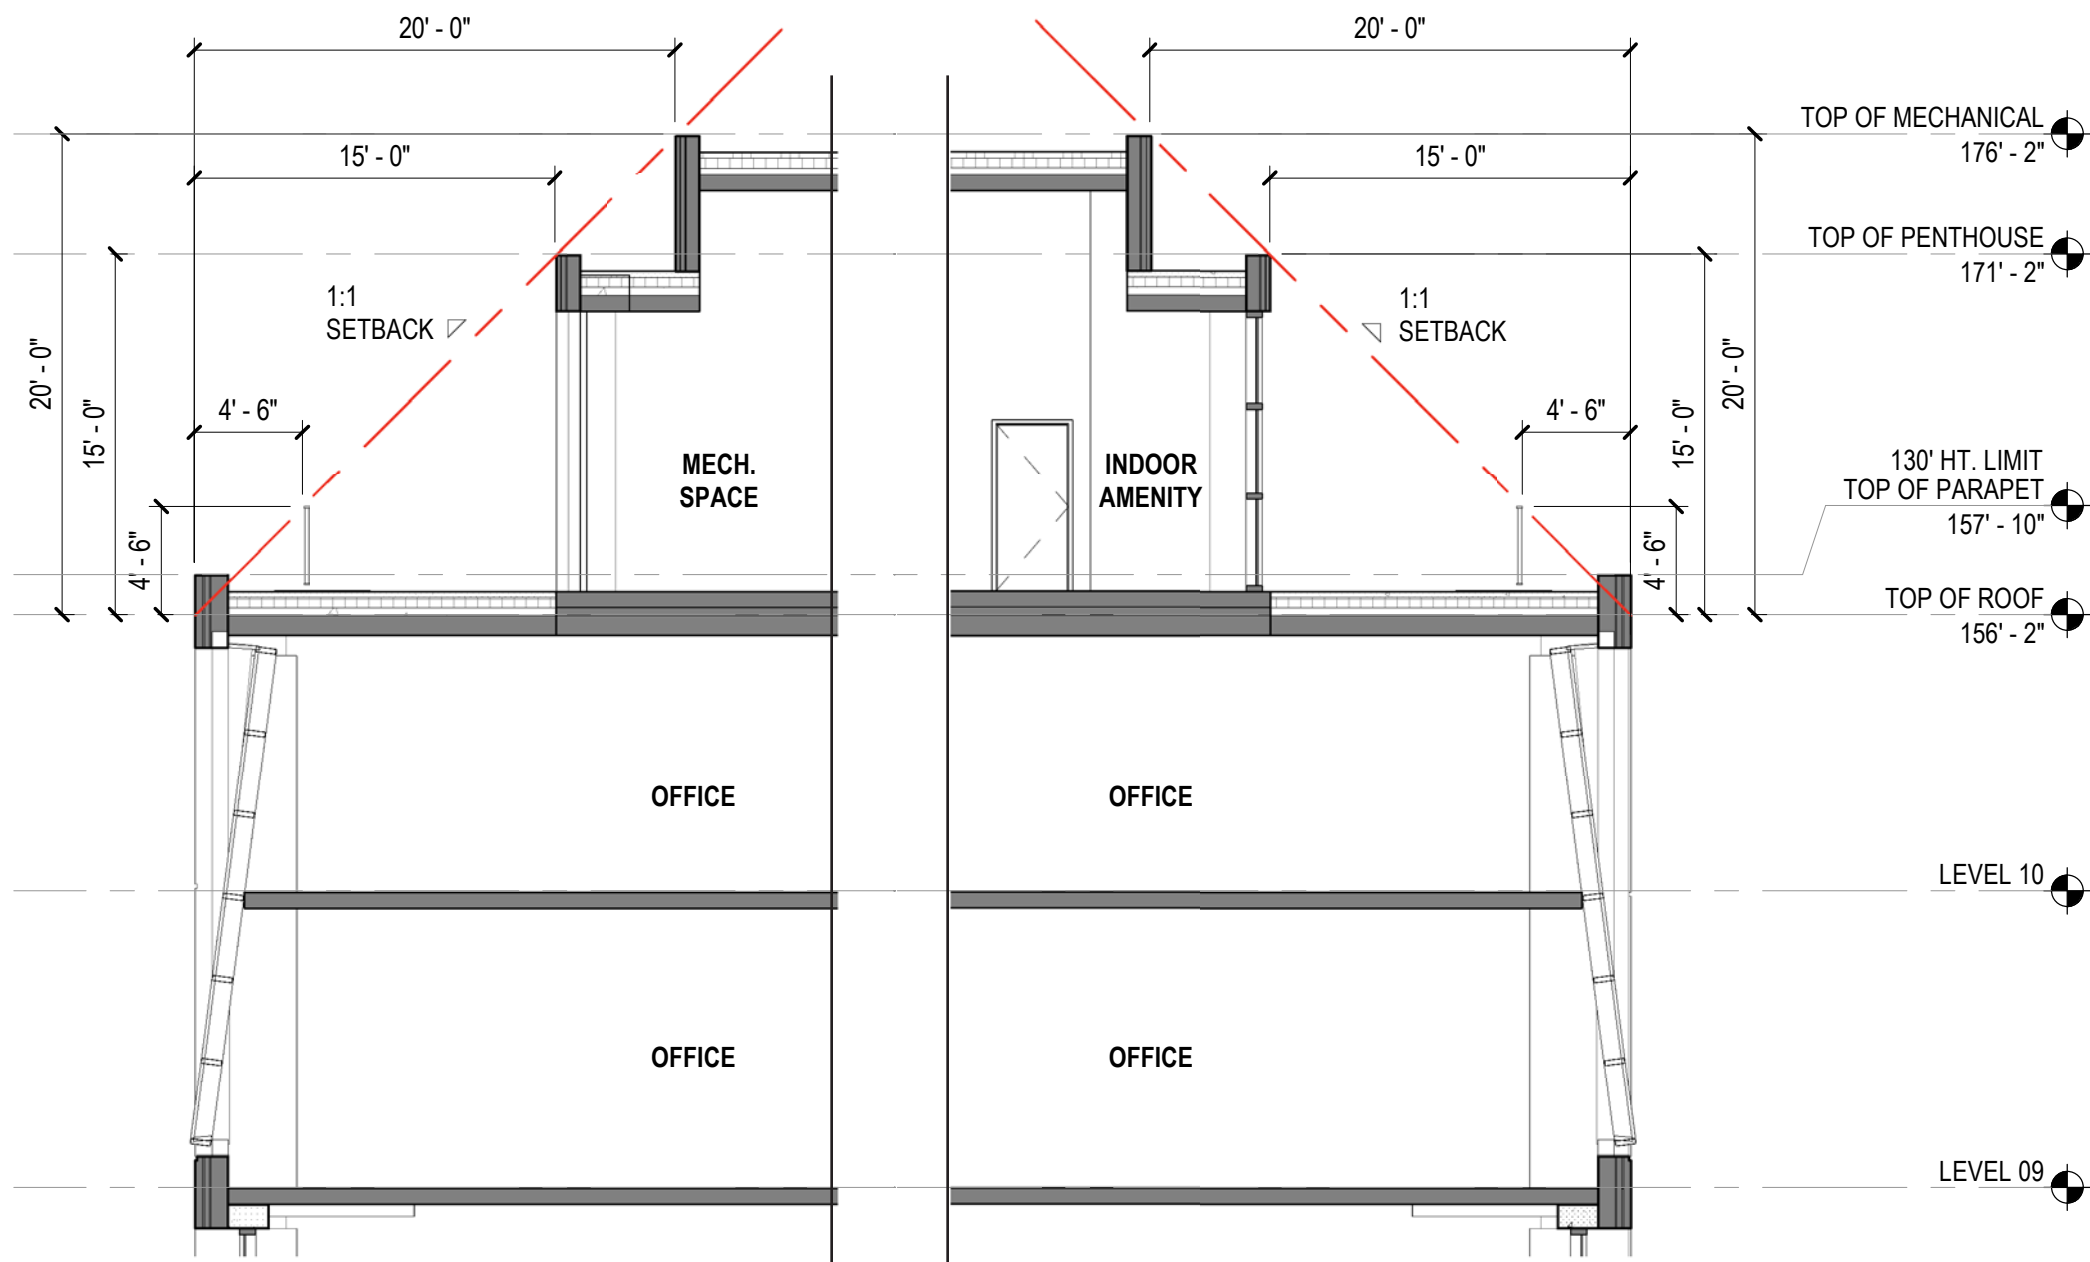



SECTION AA

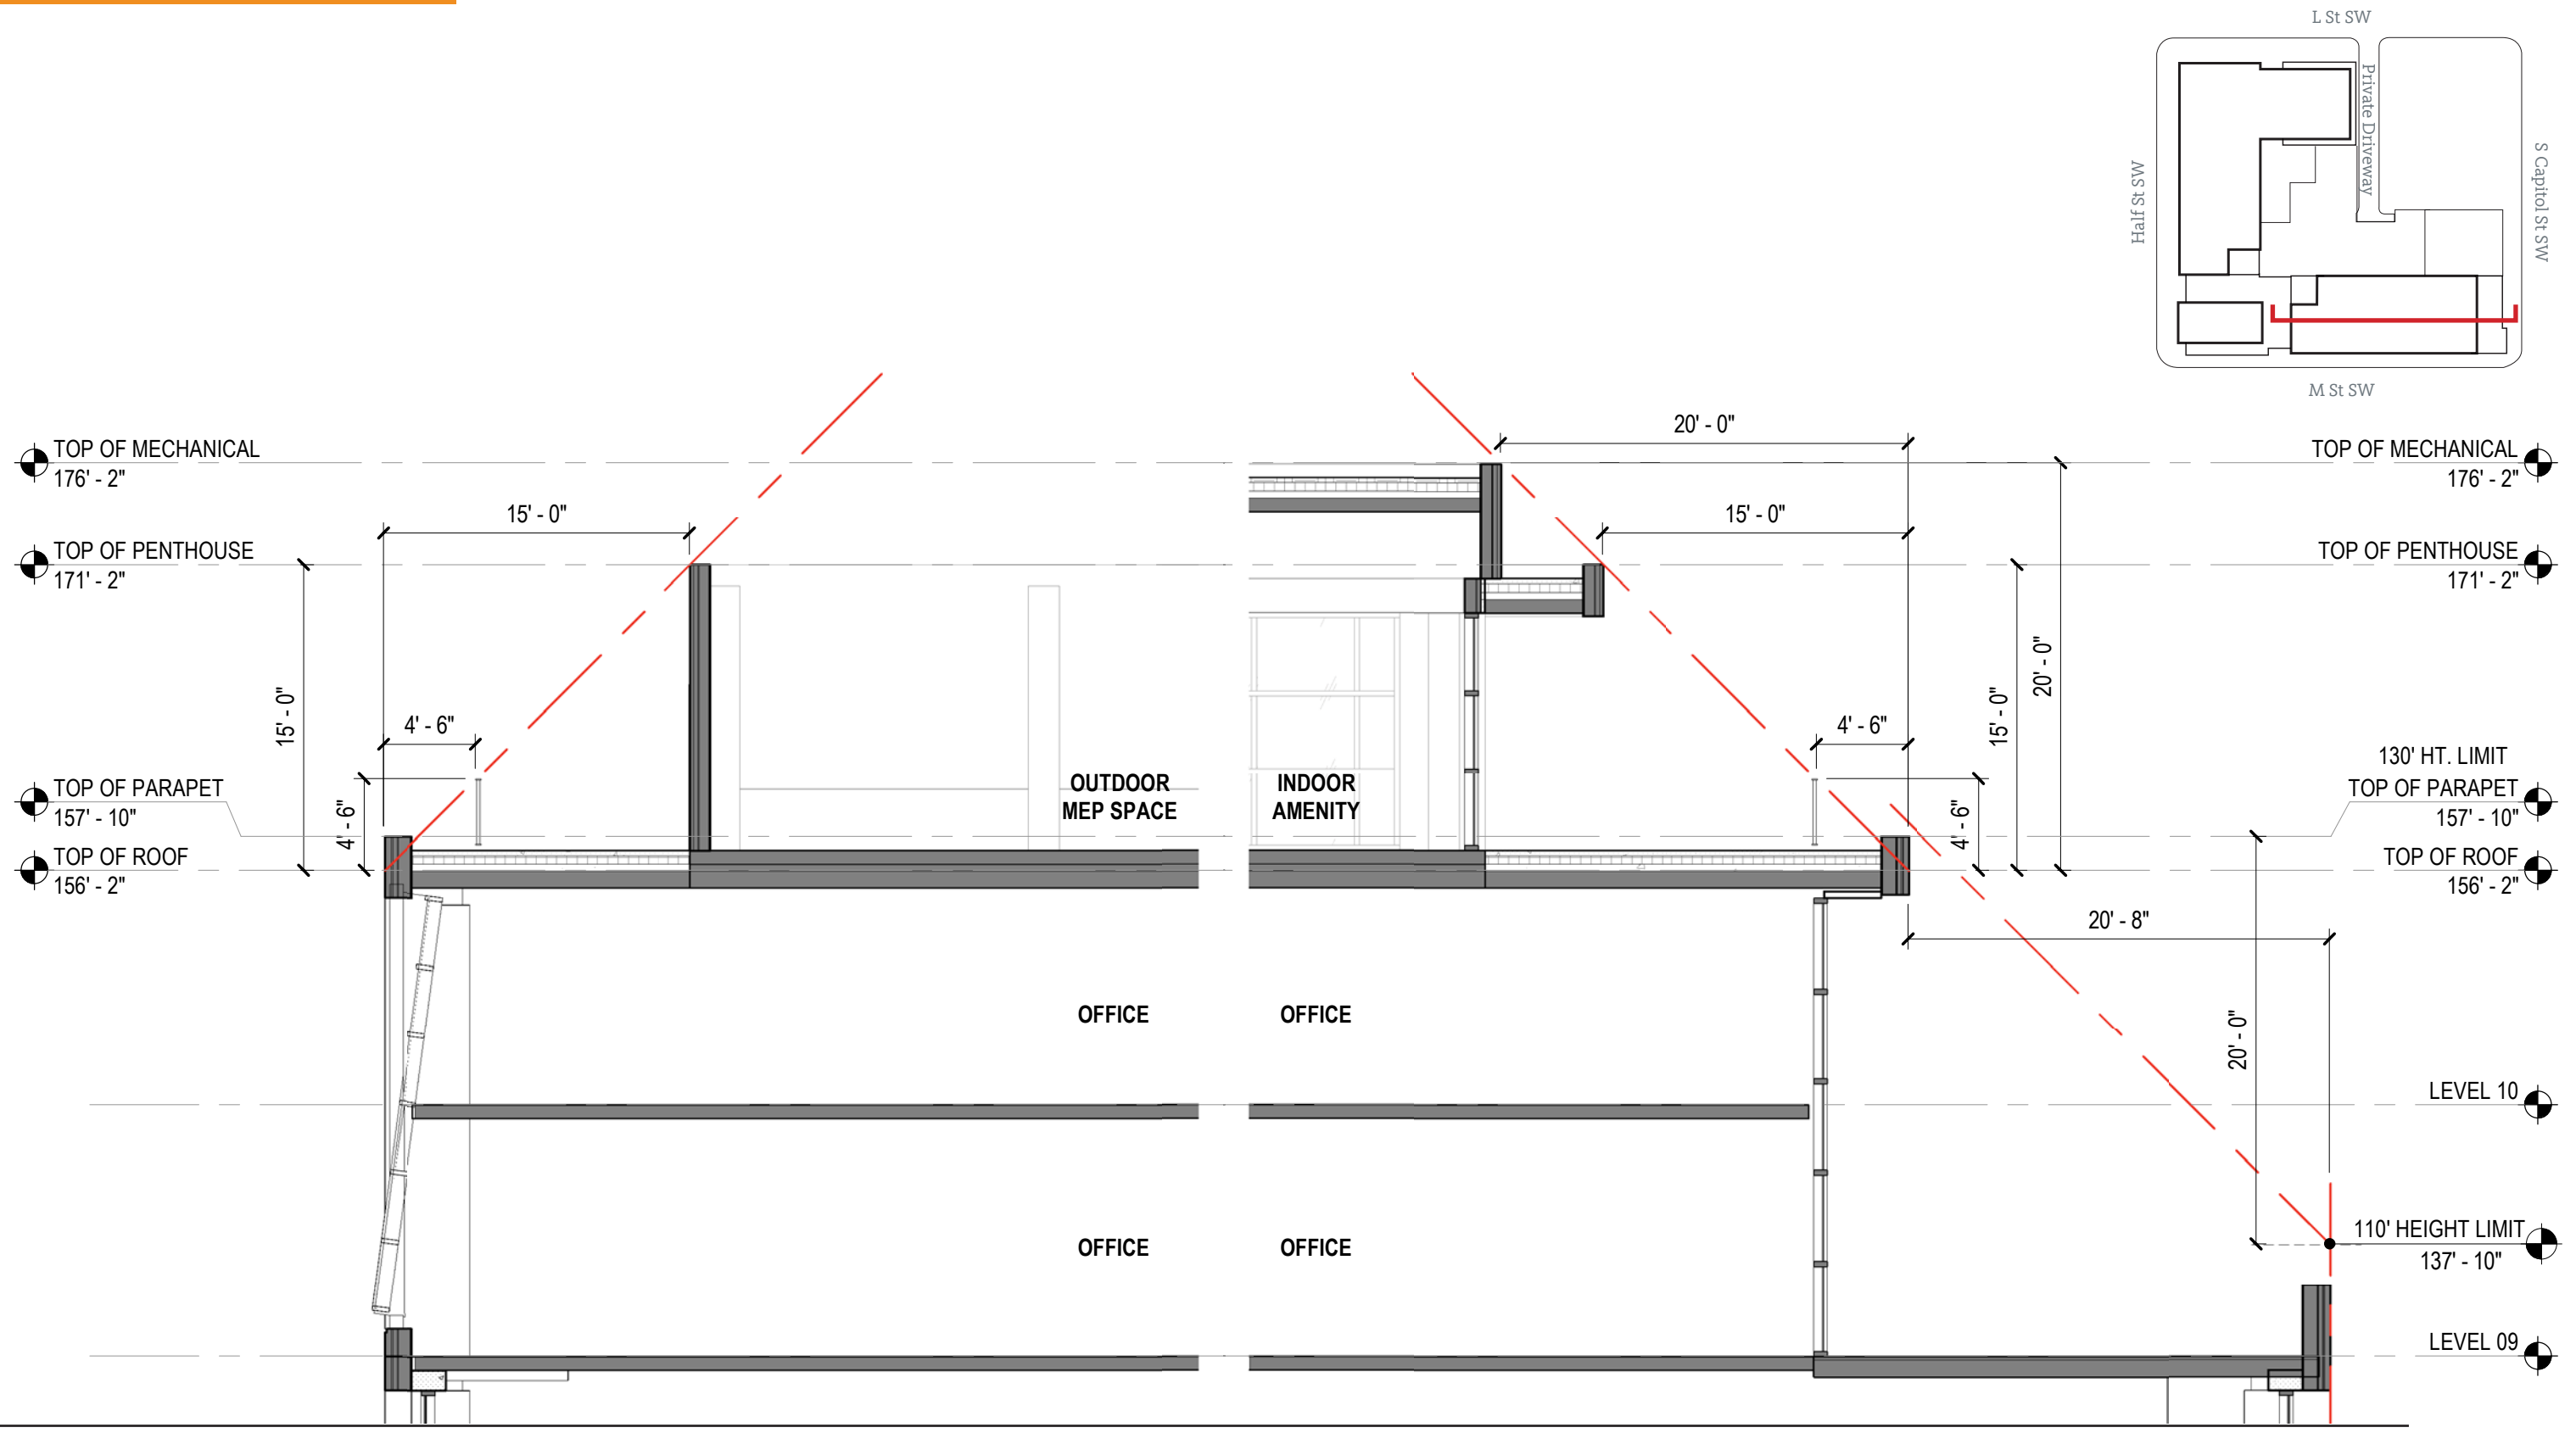

SECTIONBB

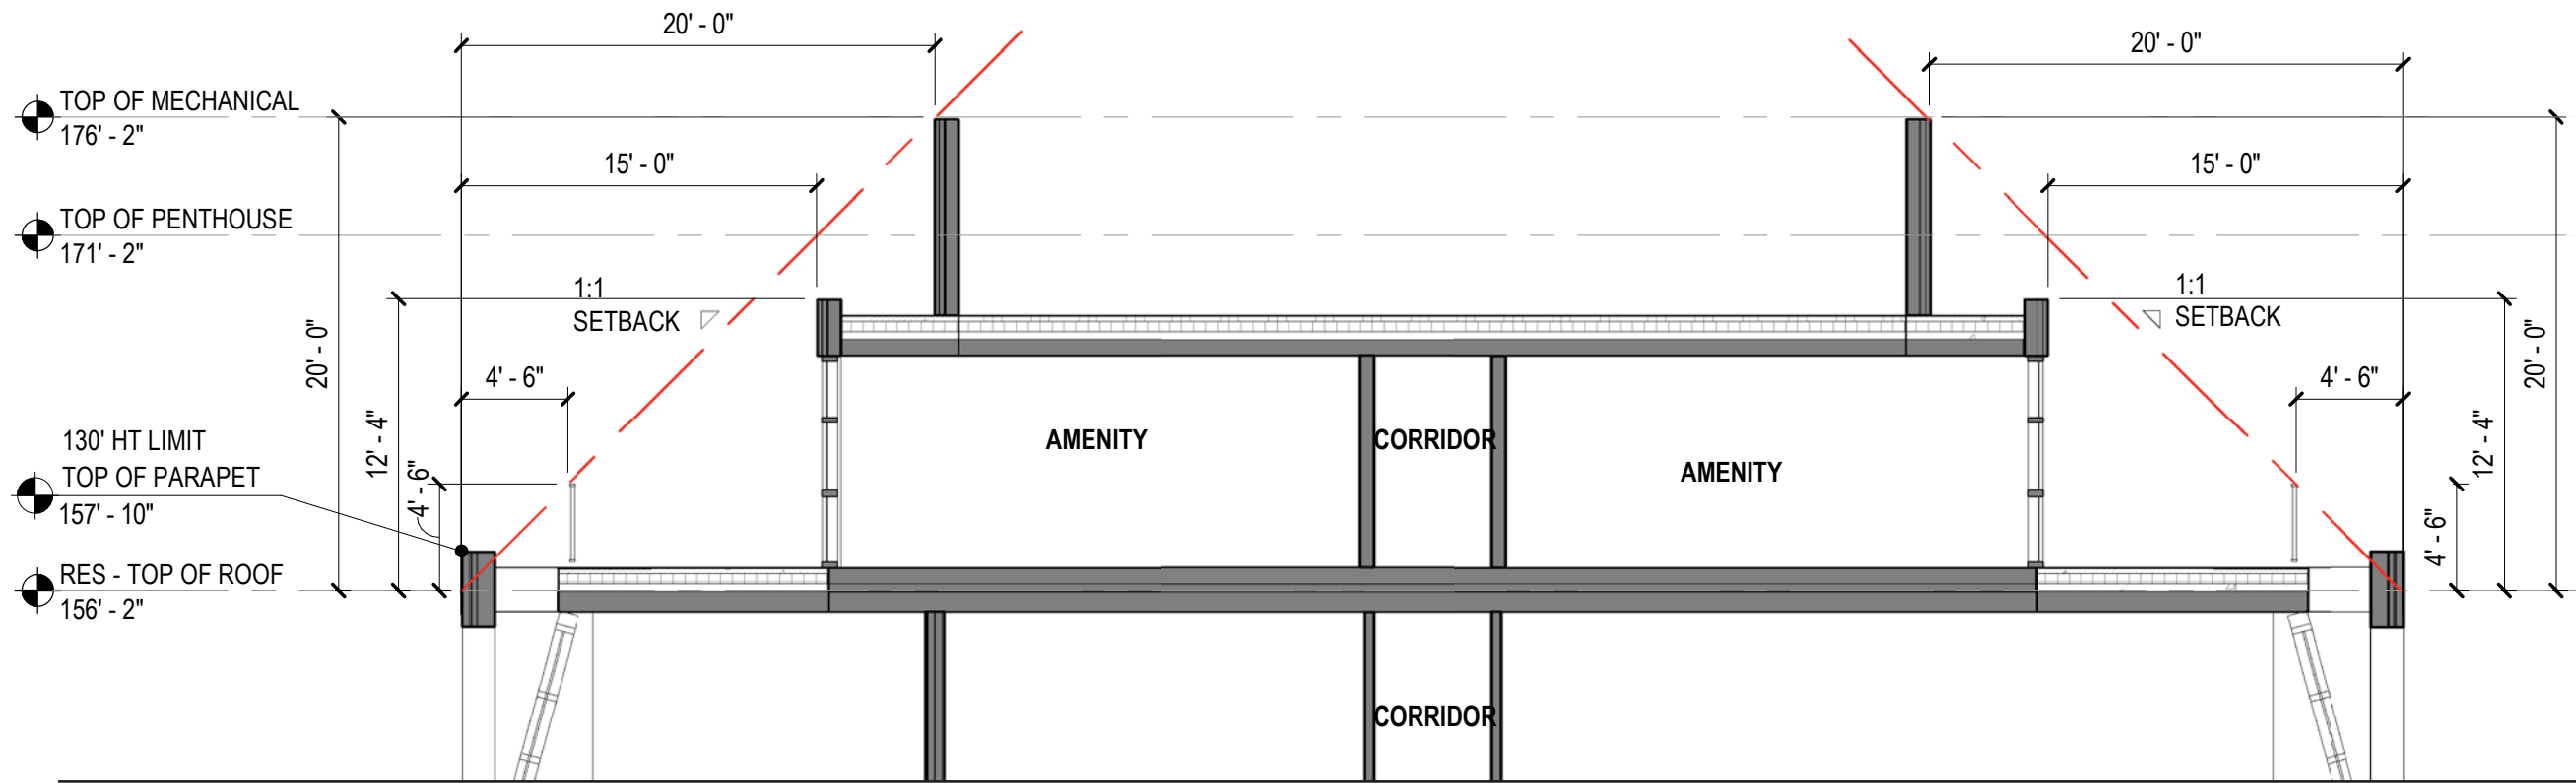


Section AA

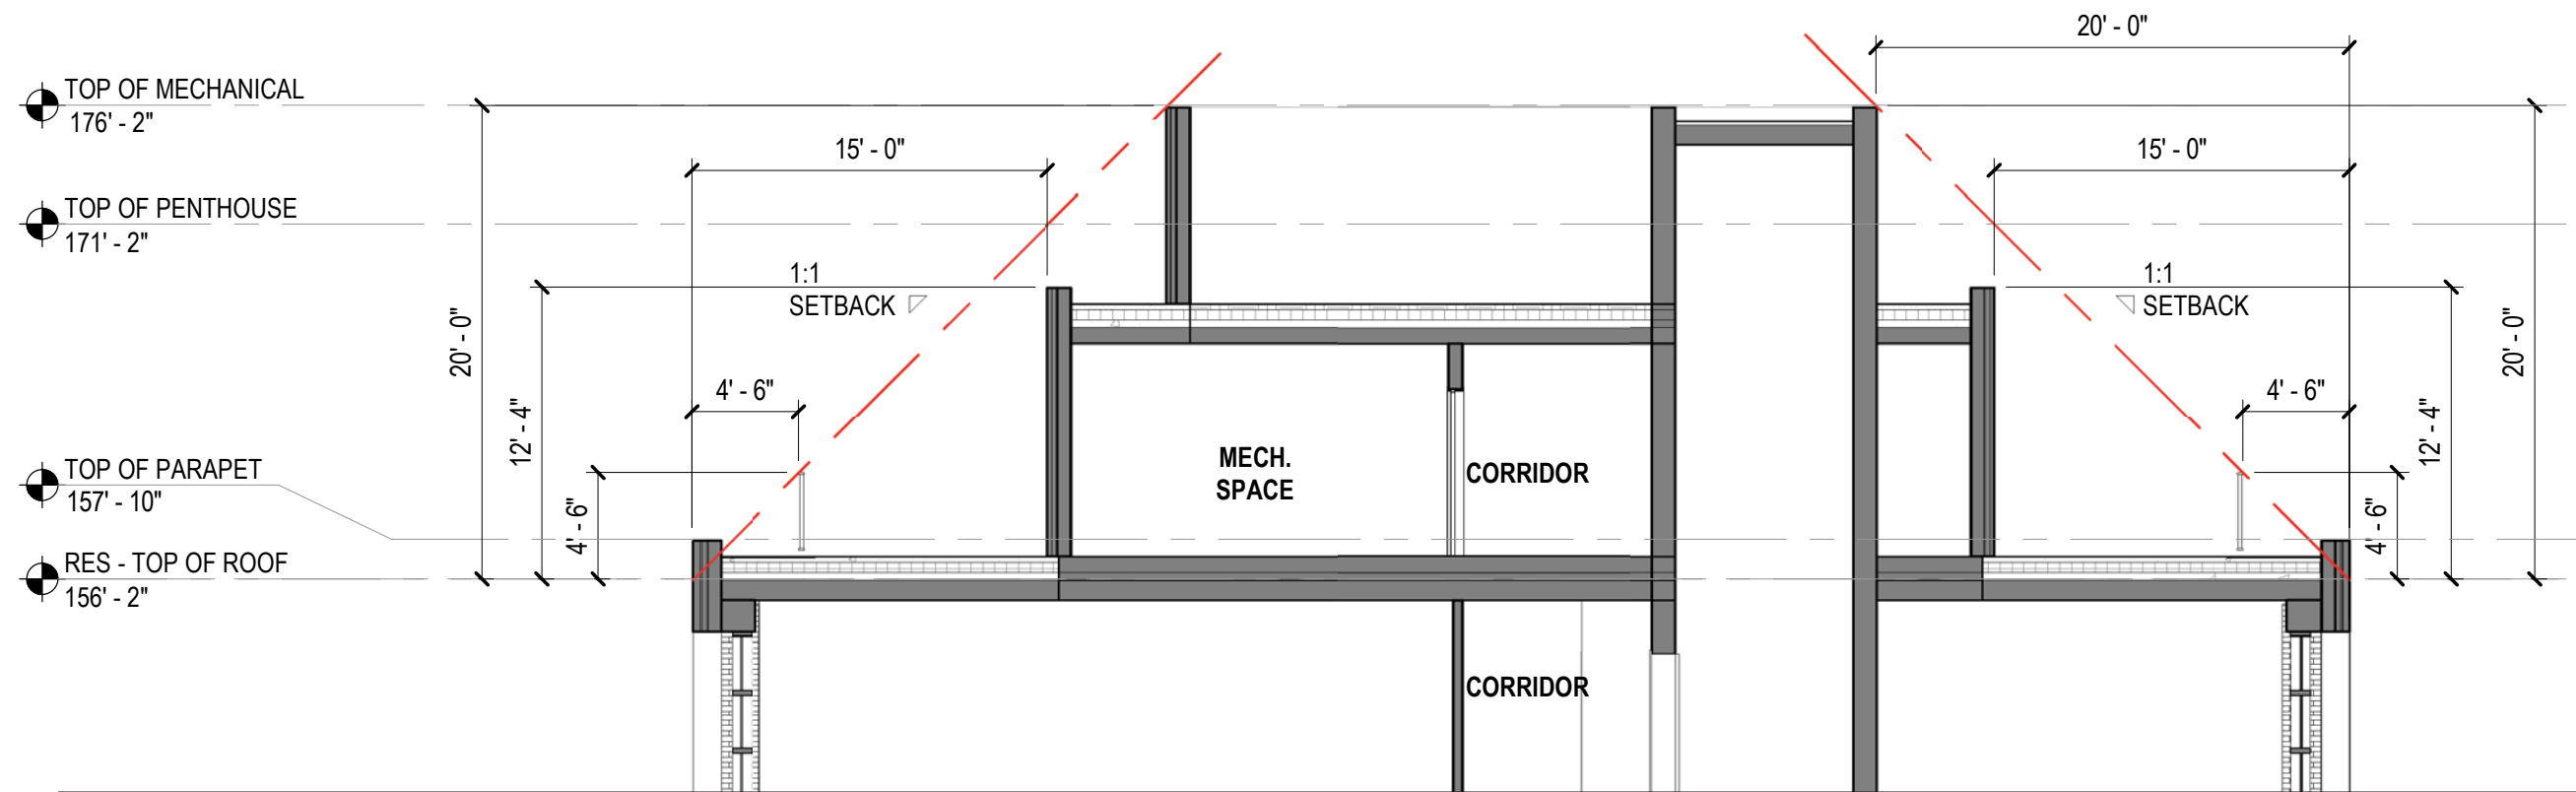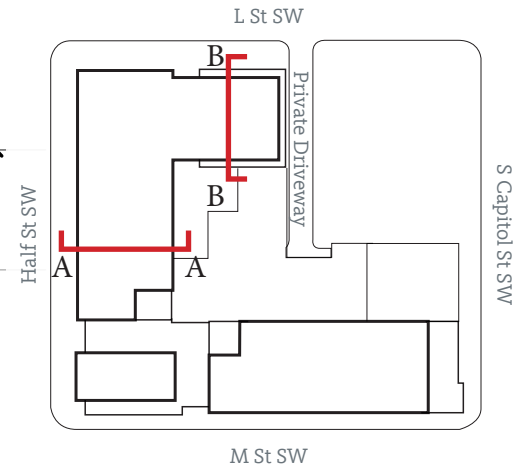



Section BB

130' HT LIMIT
TOP OF PARAPET
157' - 10"



TOP OF ROOF
156' - 2"

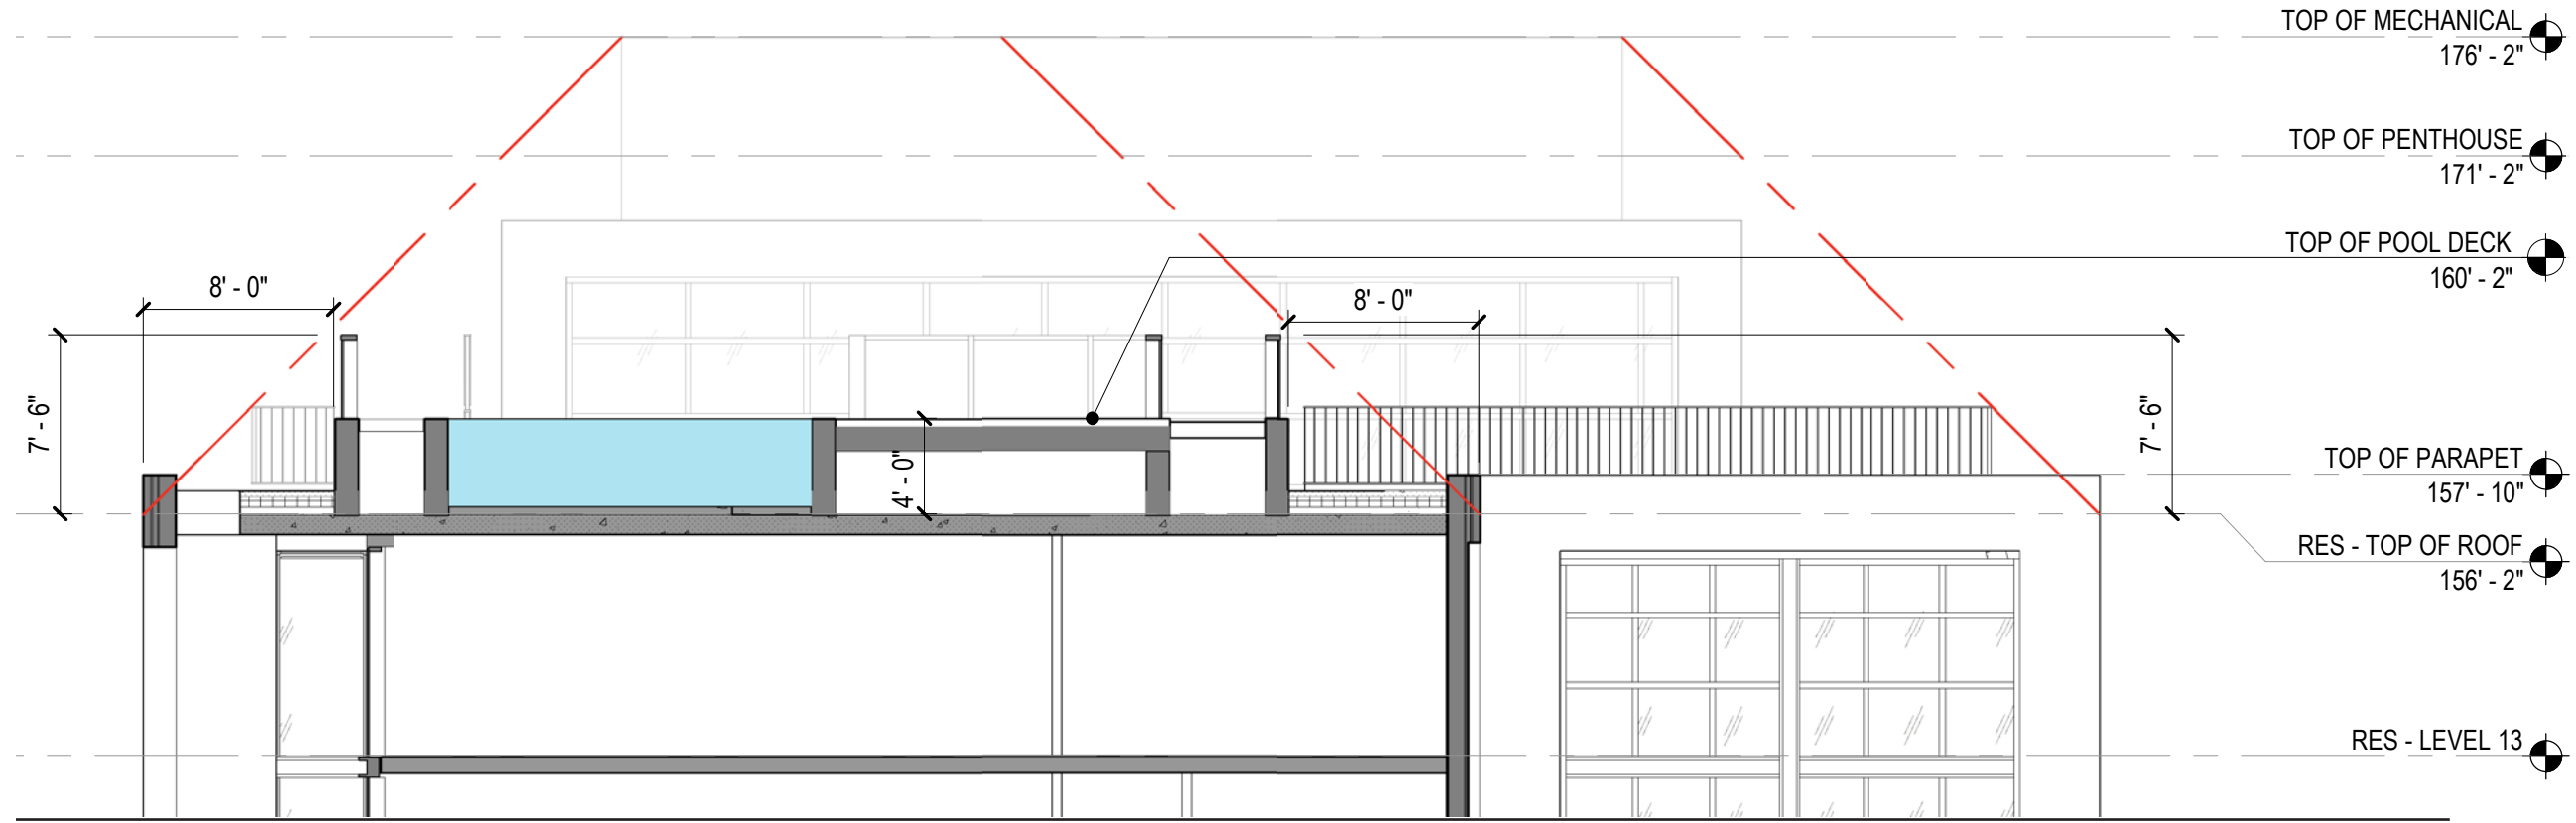



SECTION CC

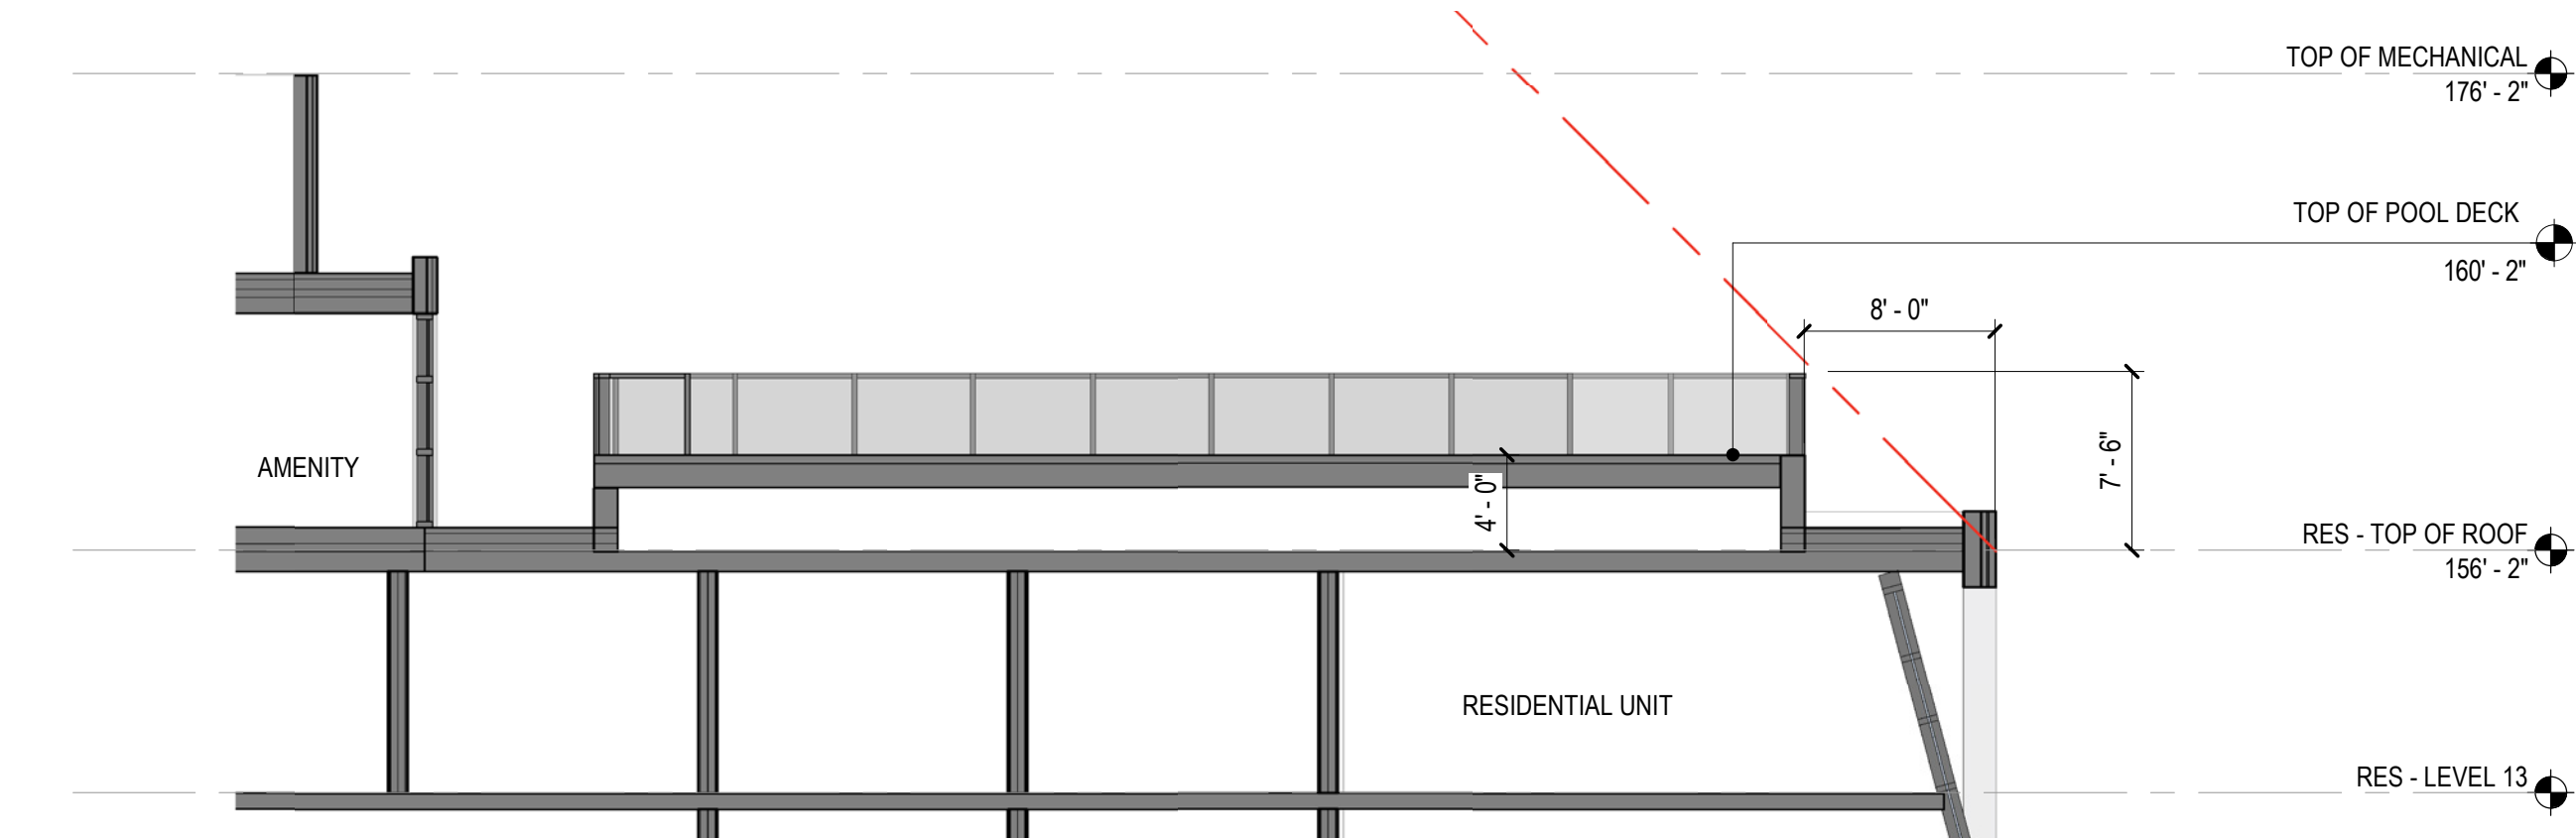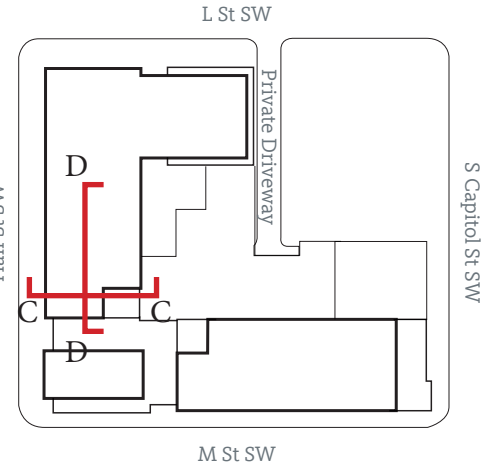



SECTION DD

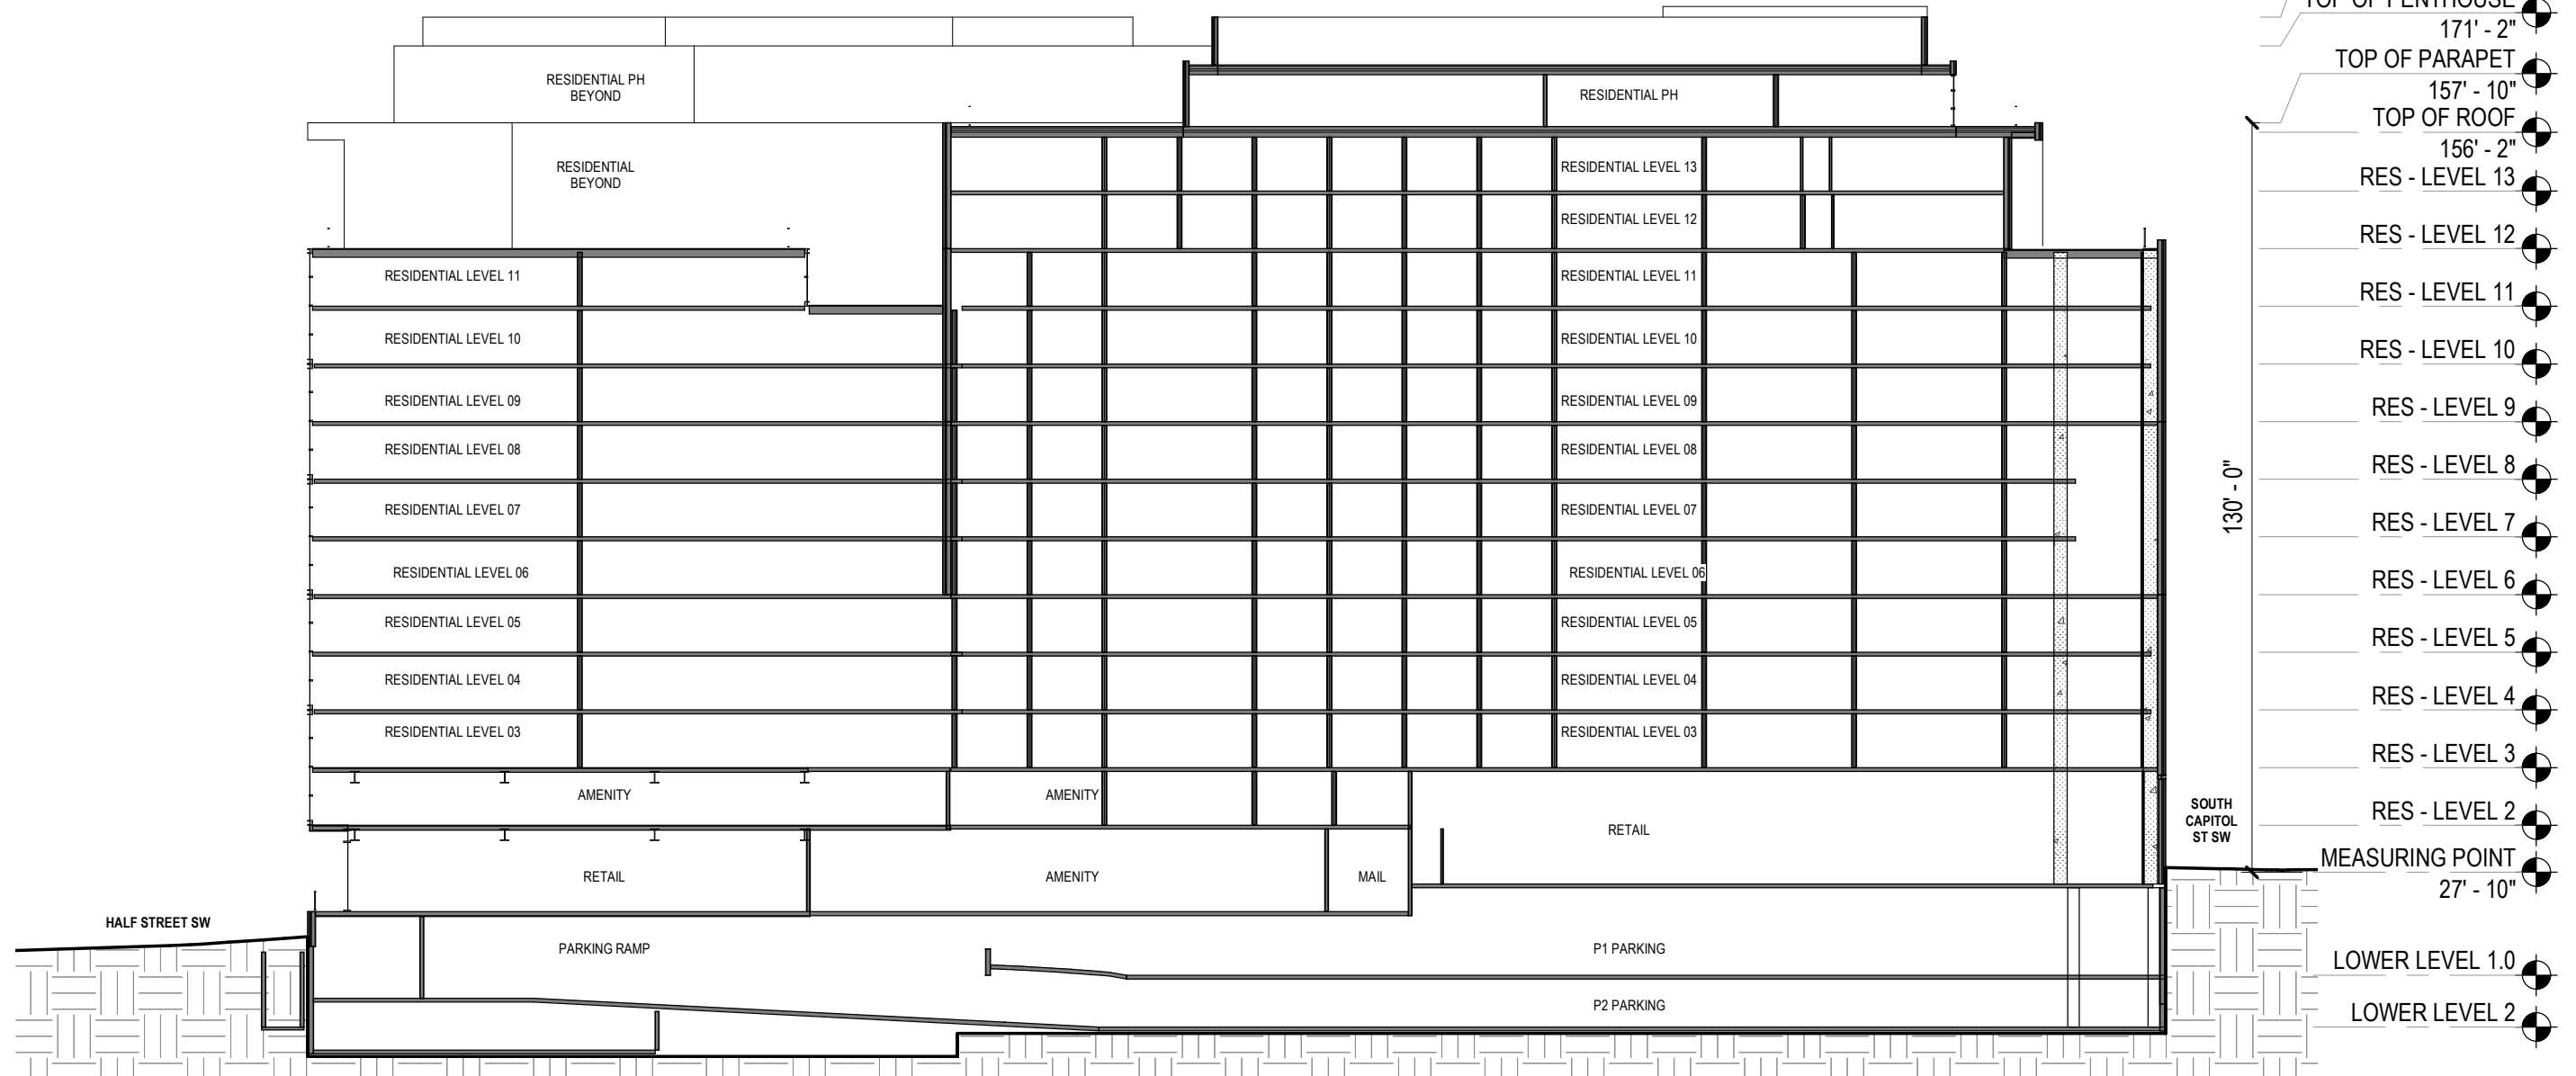
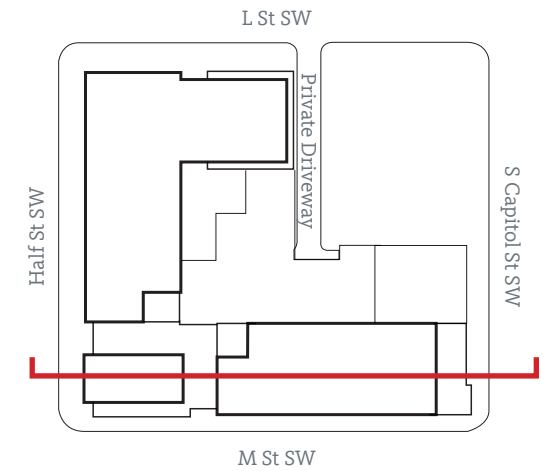


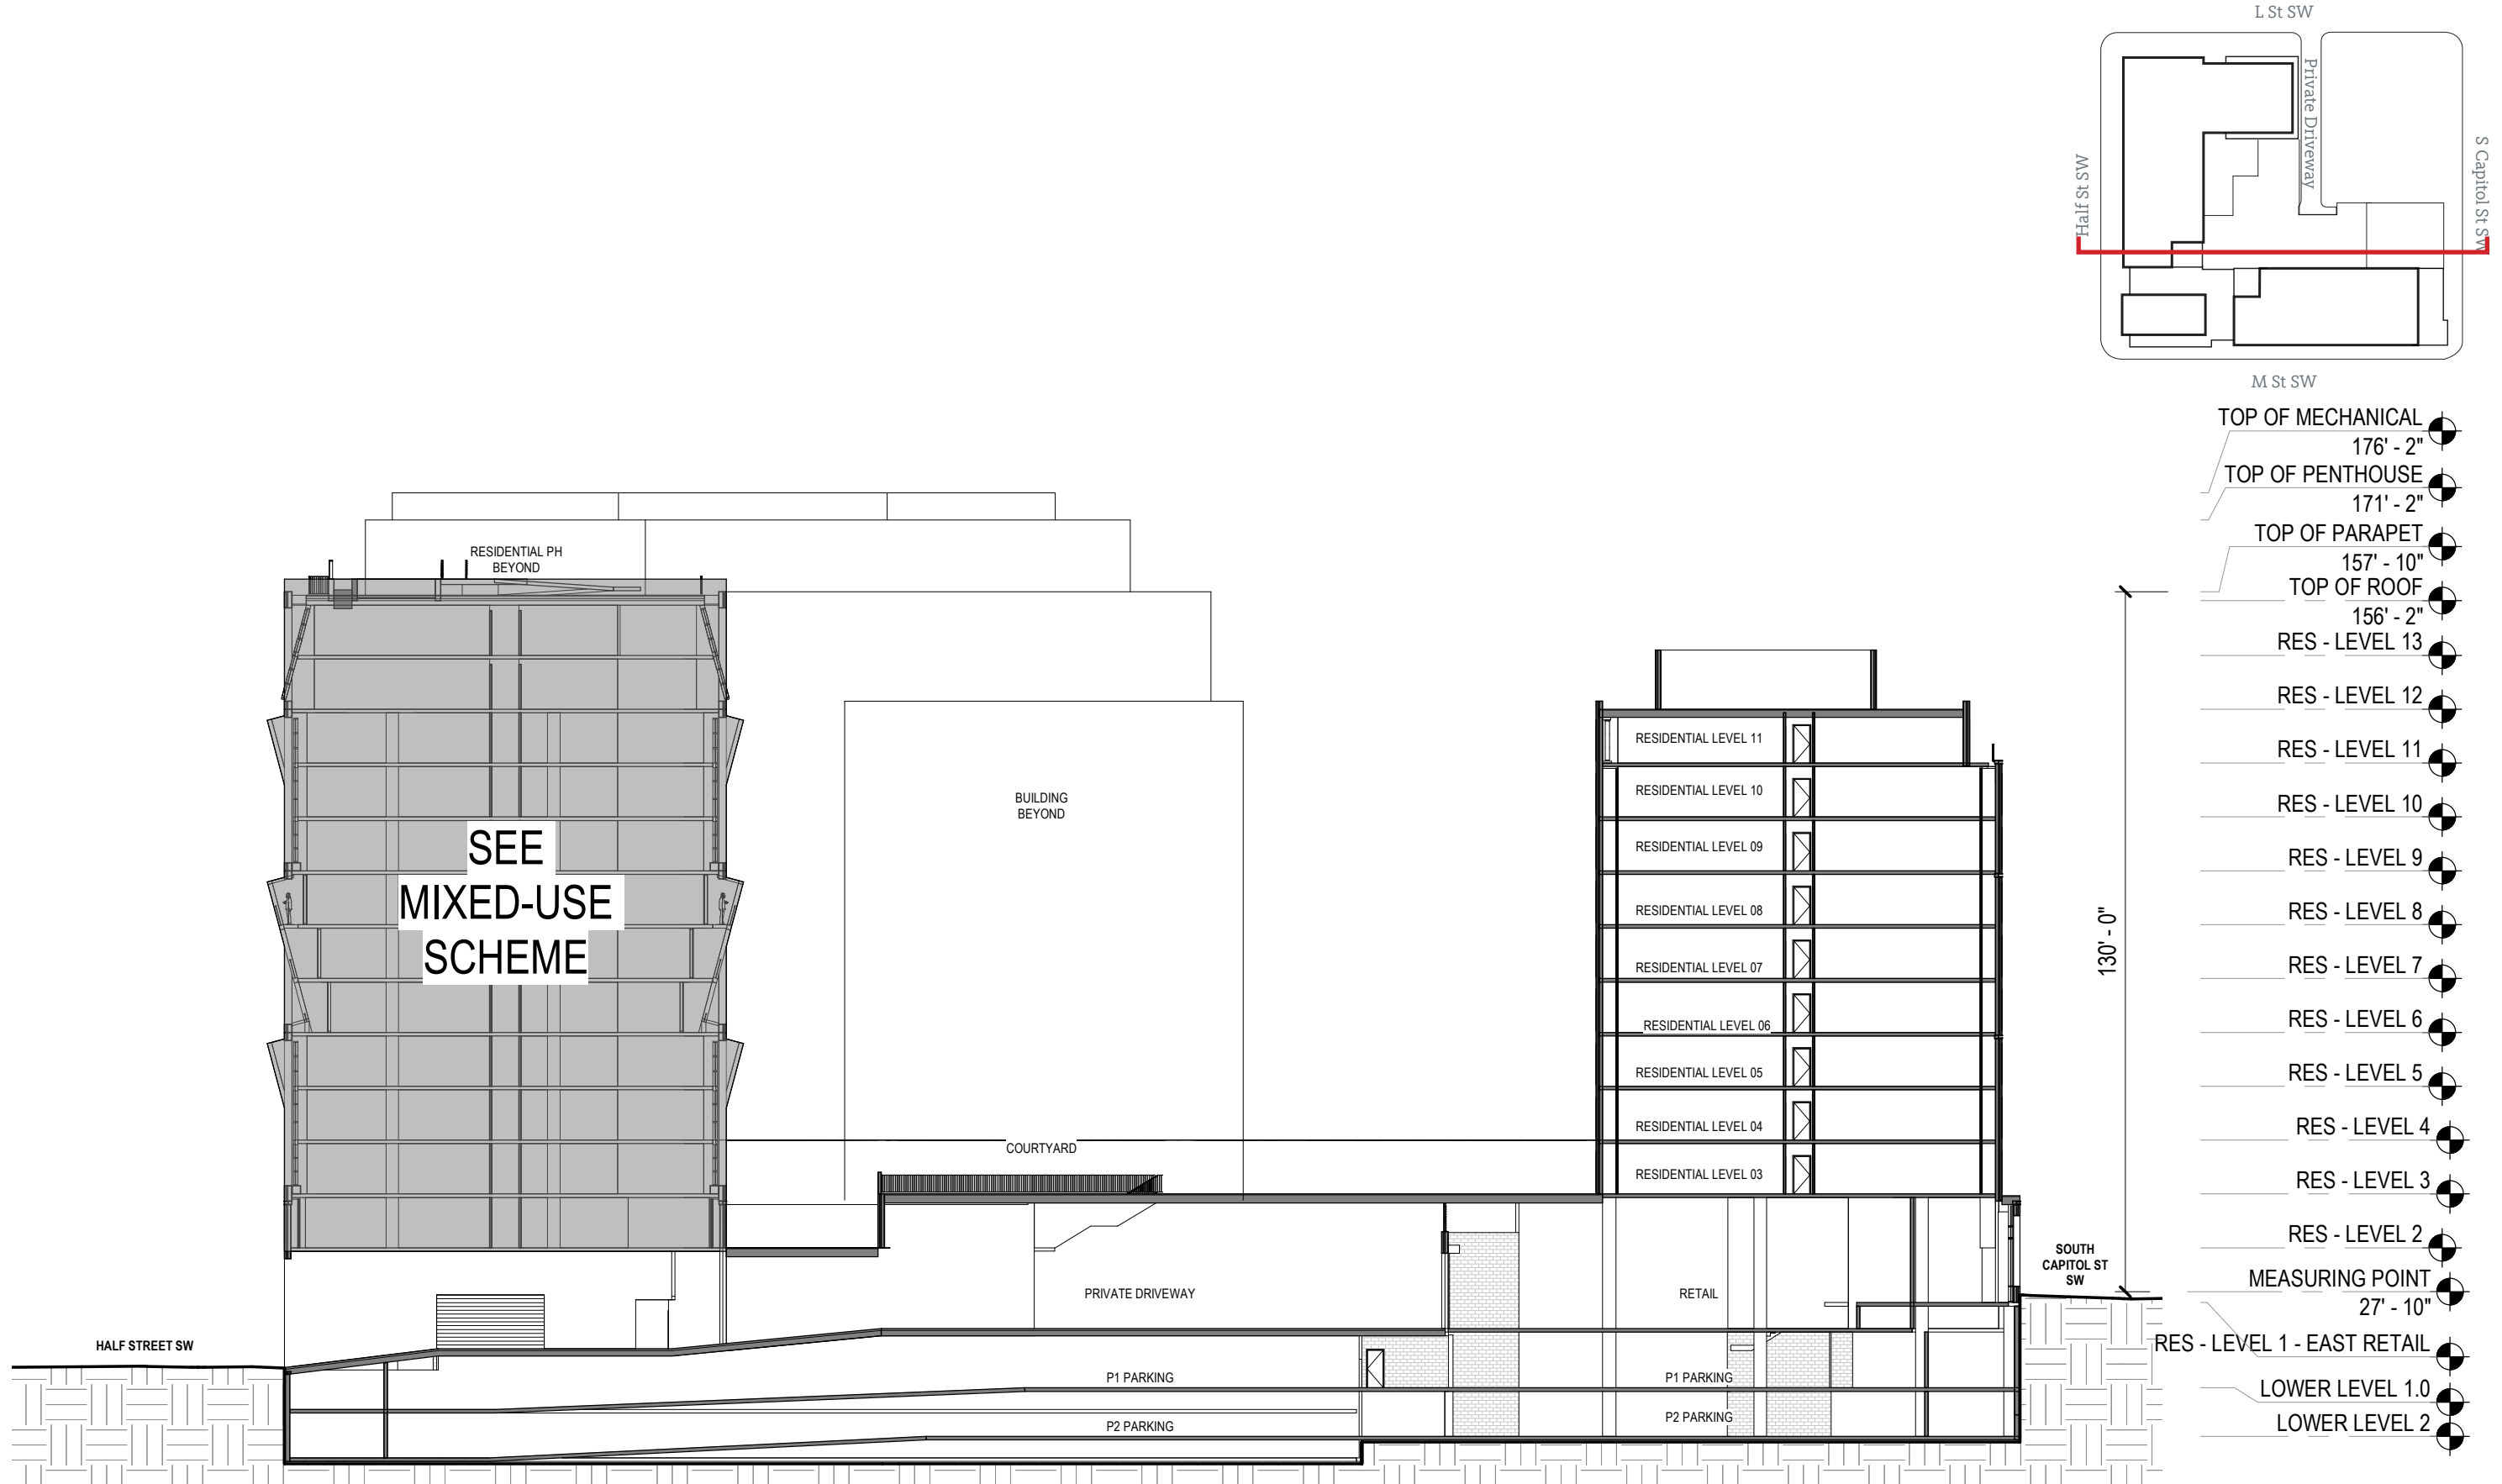


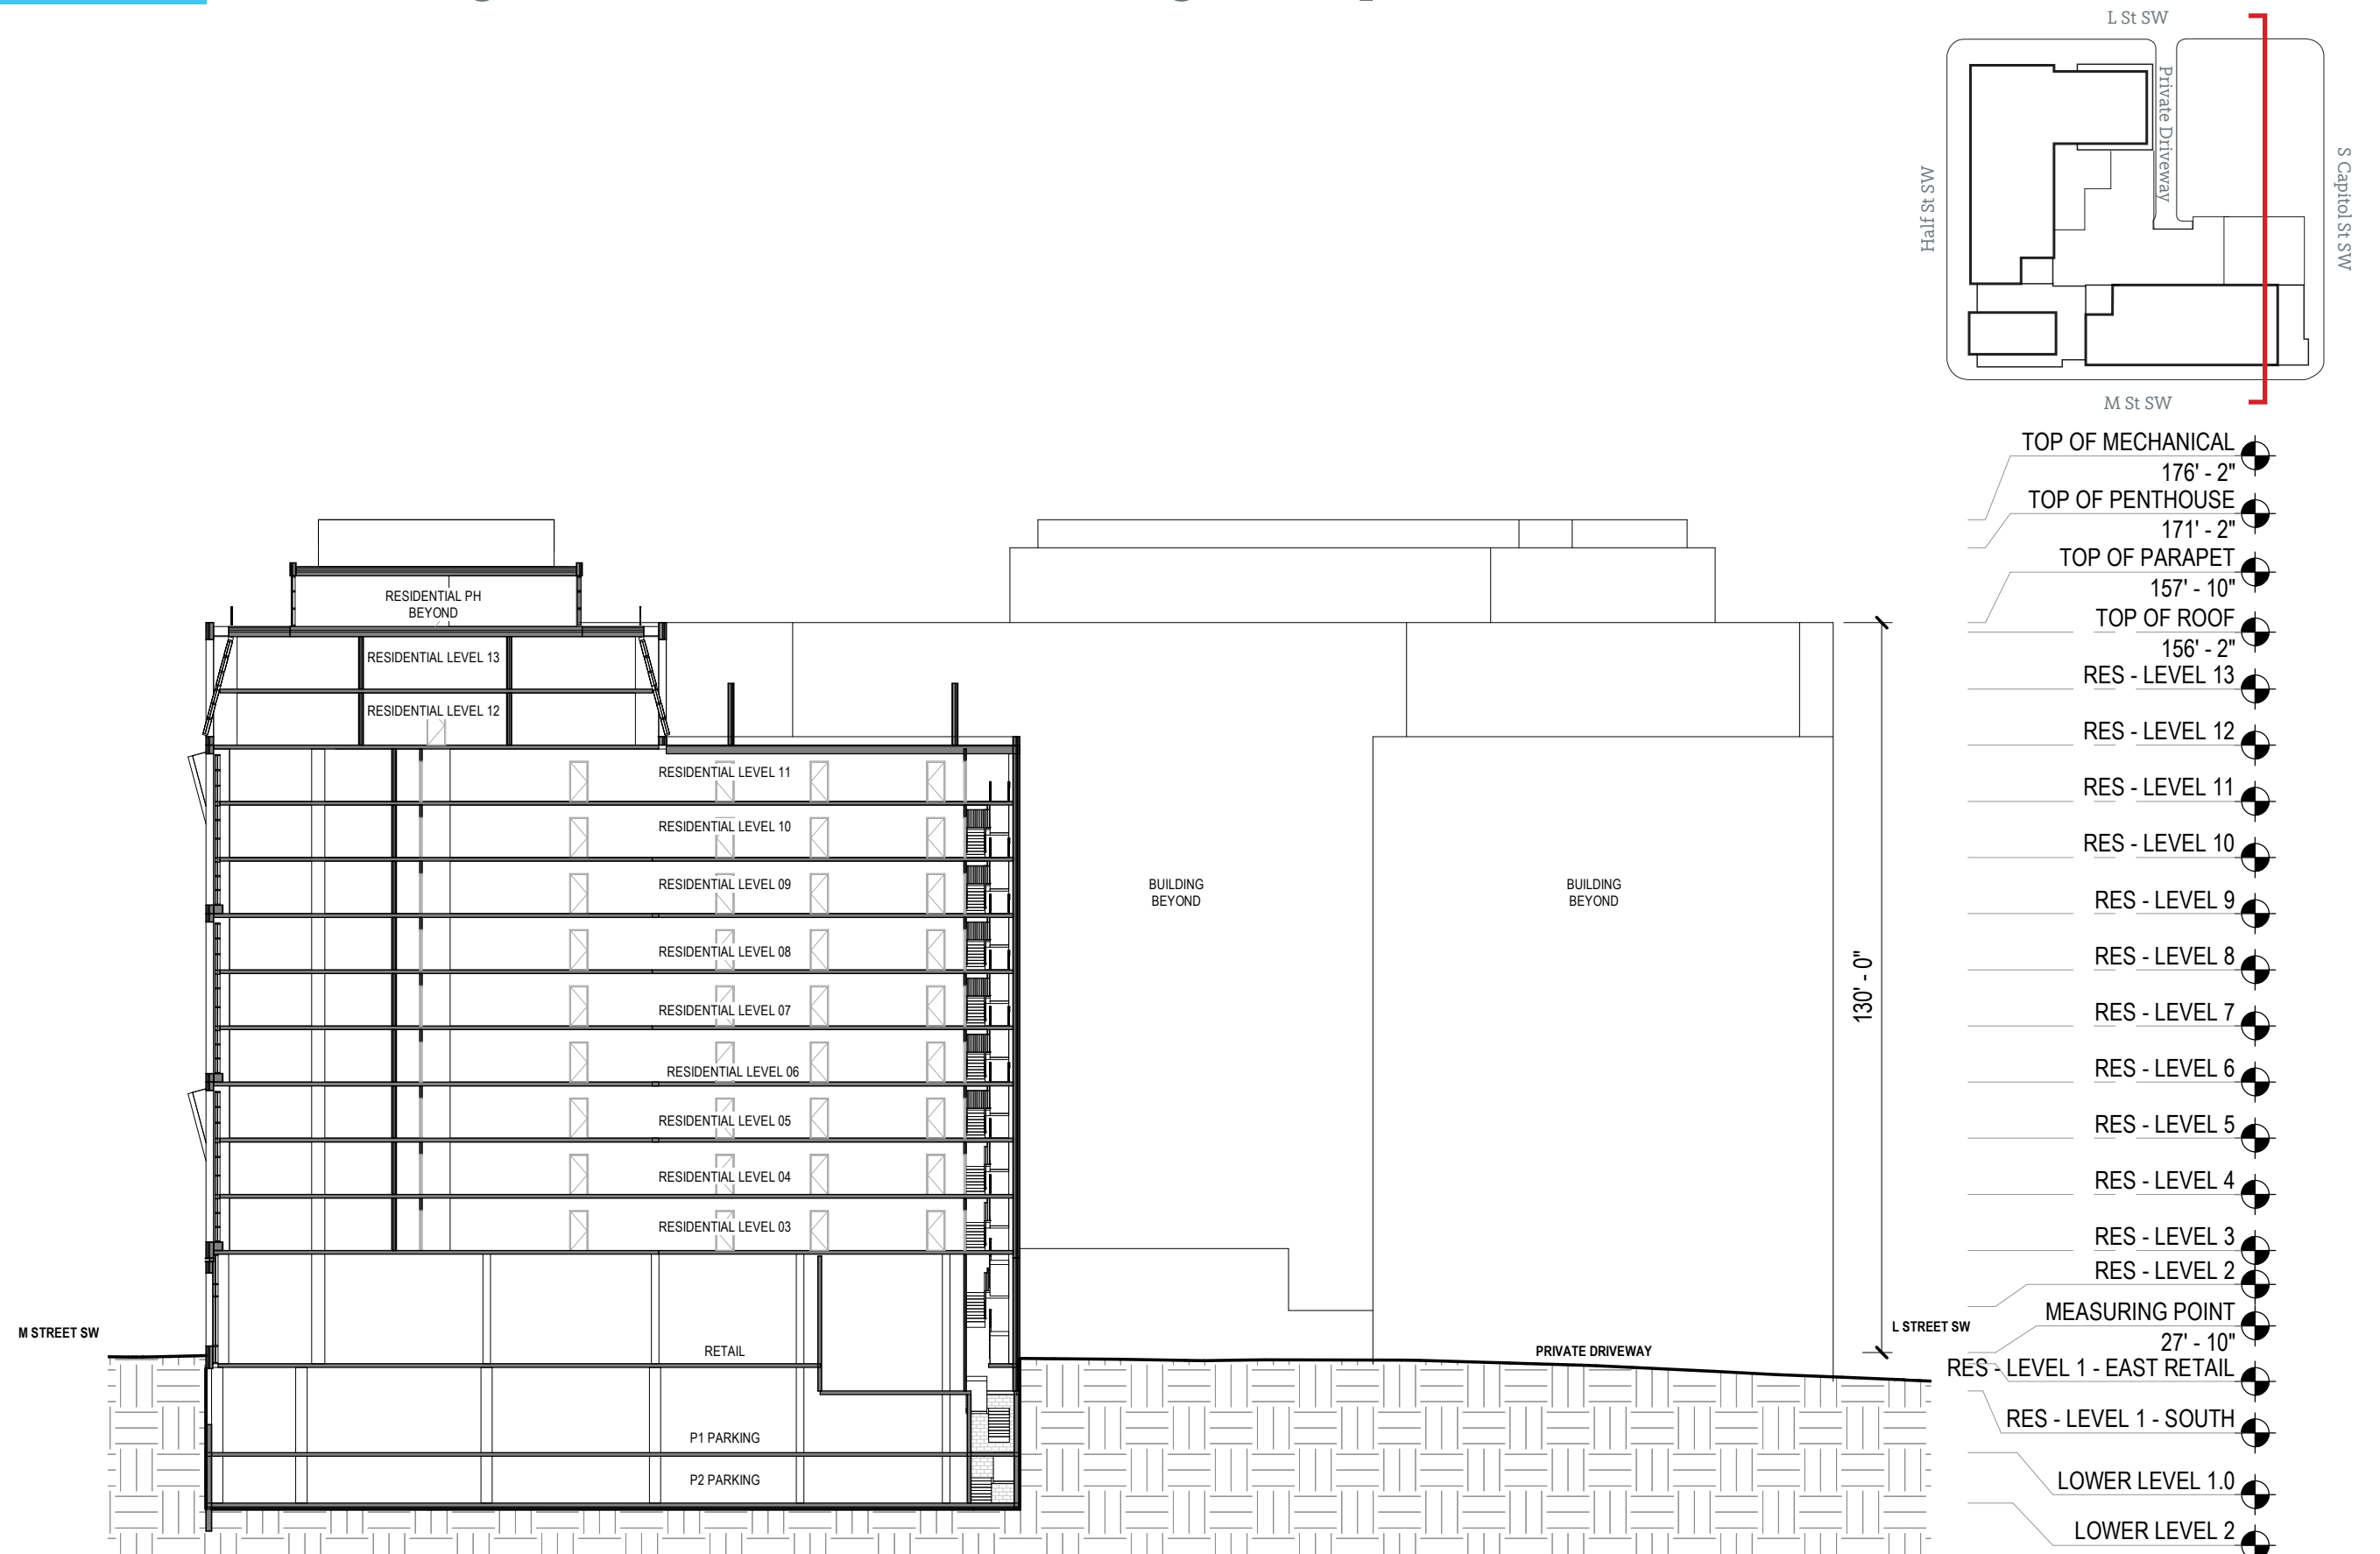


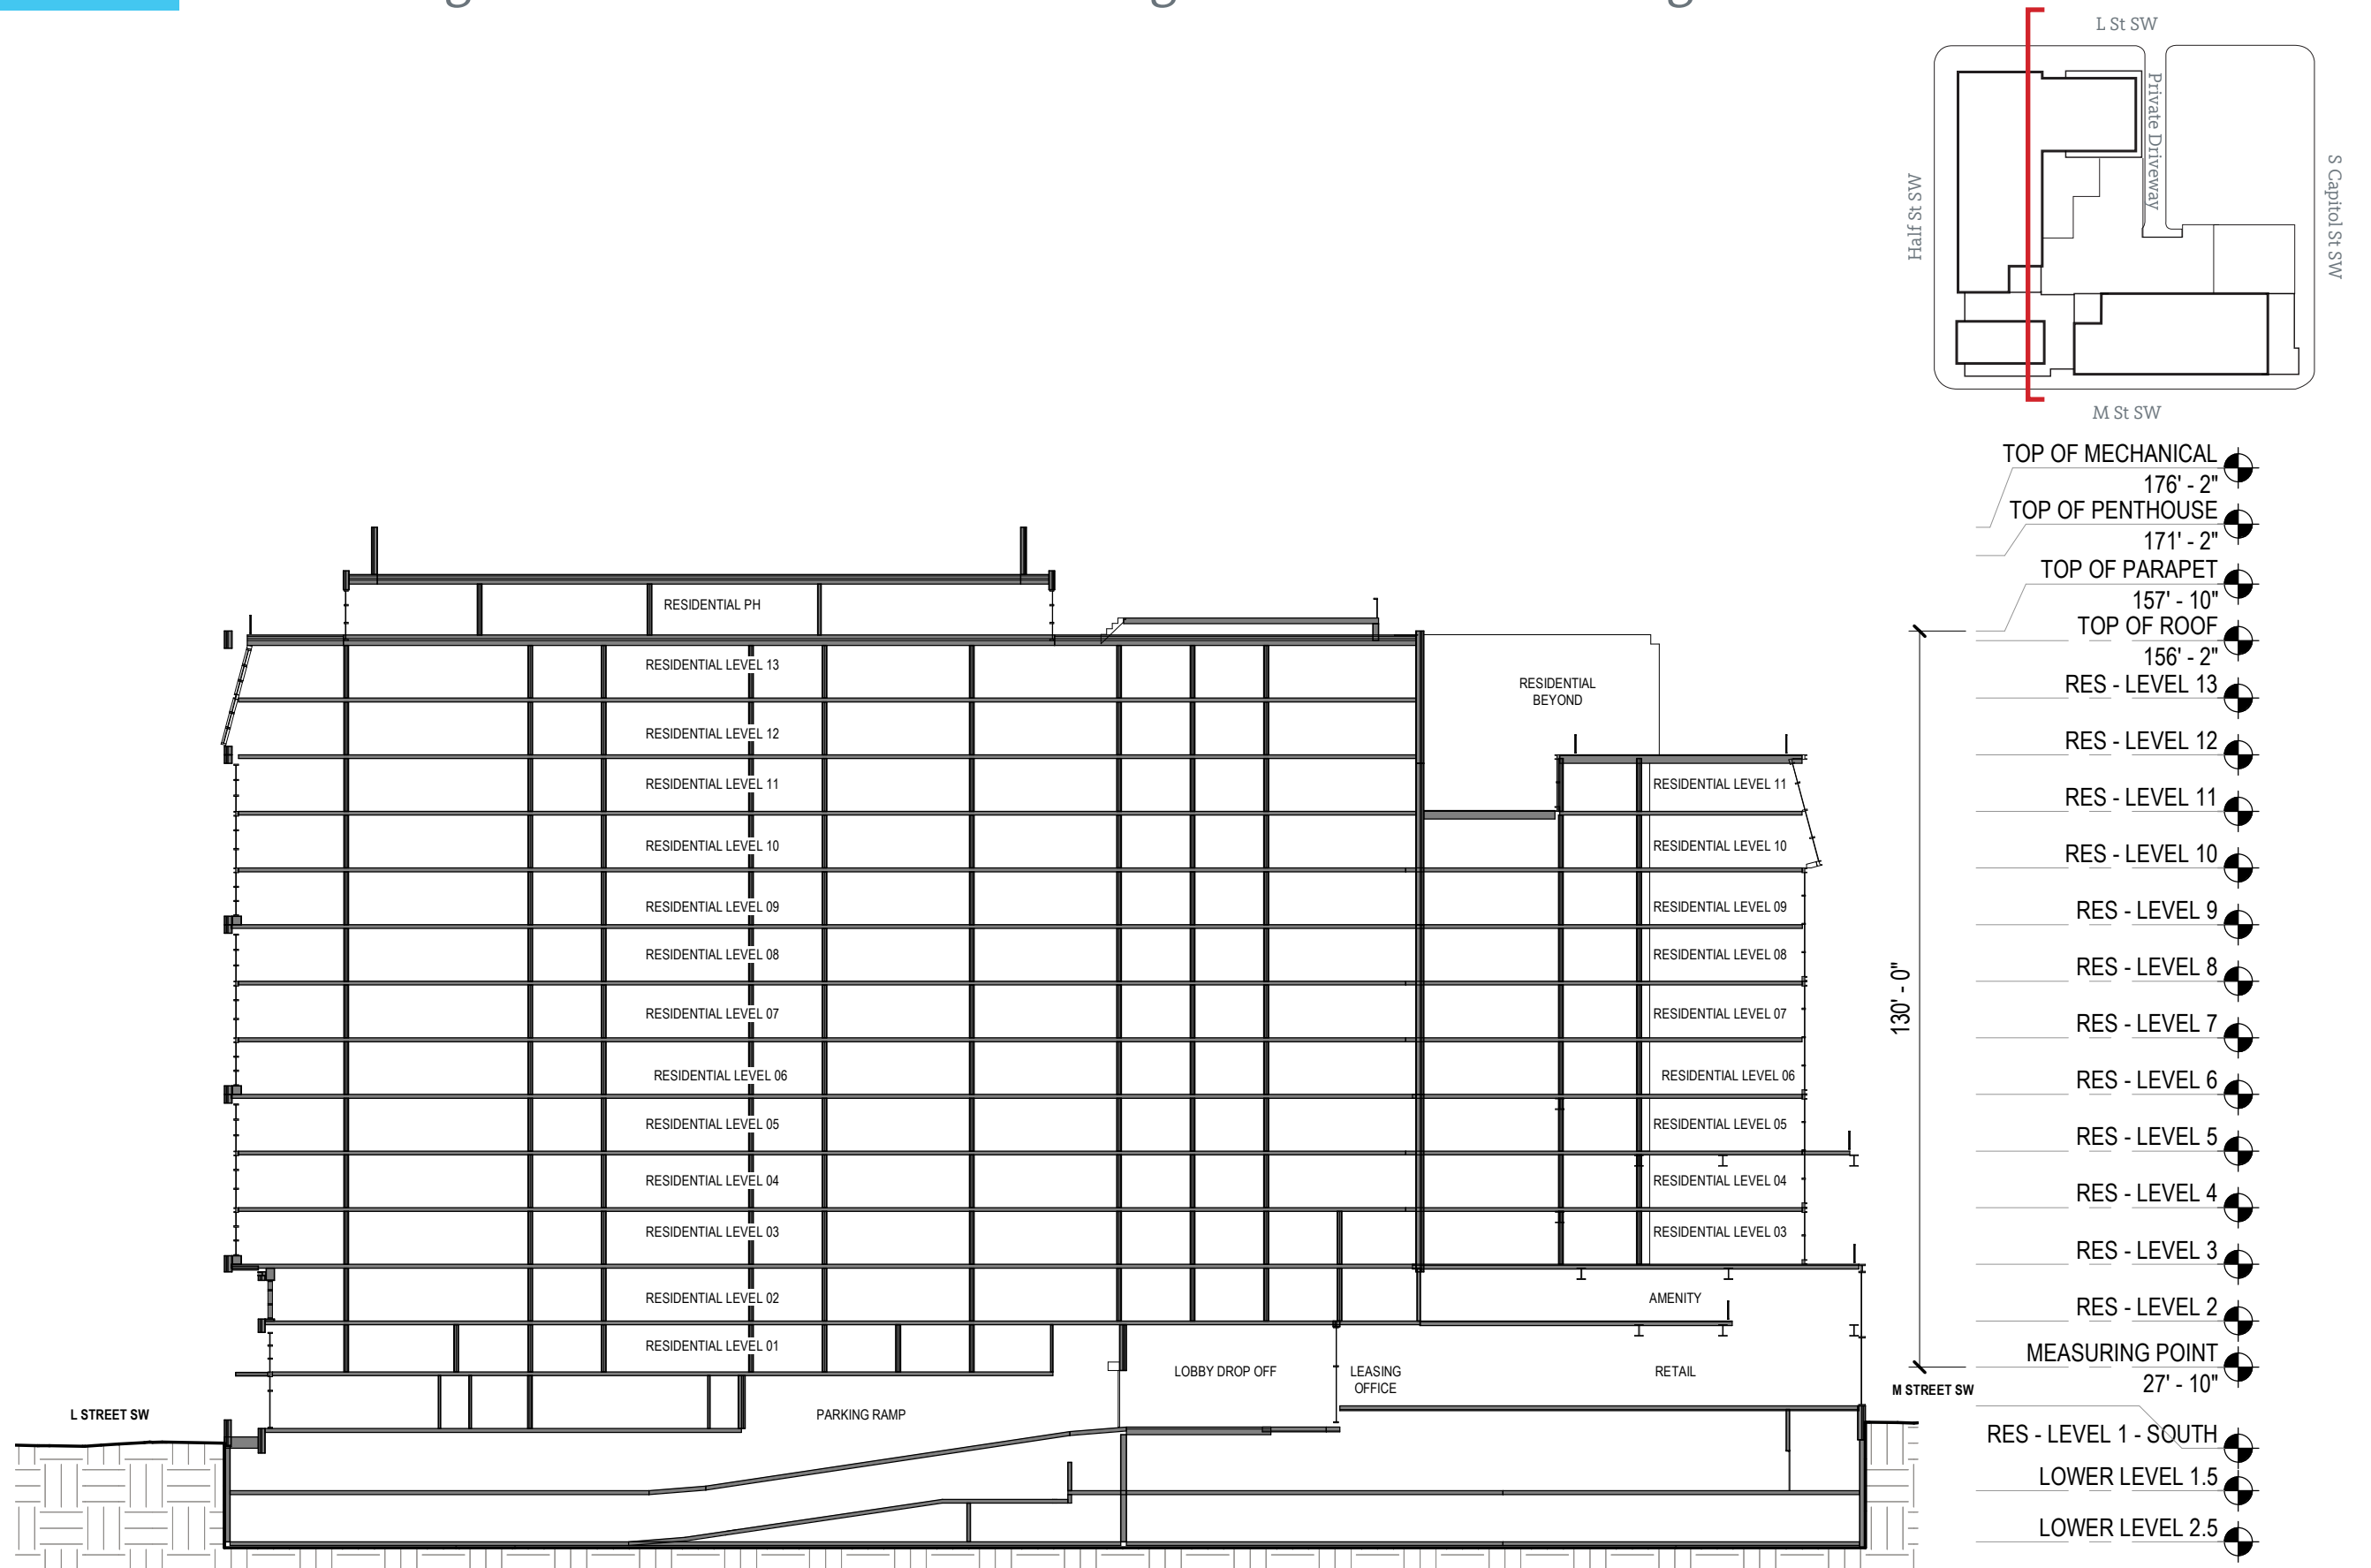

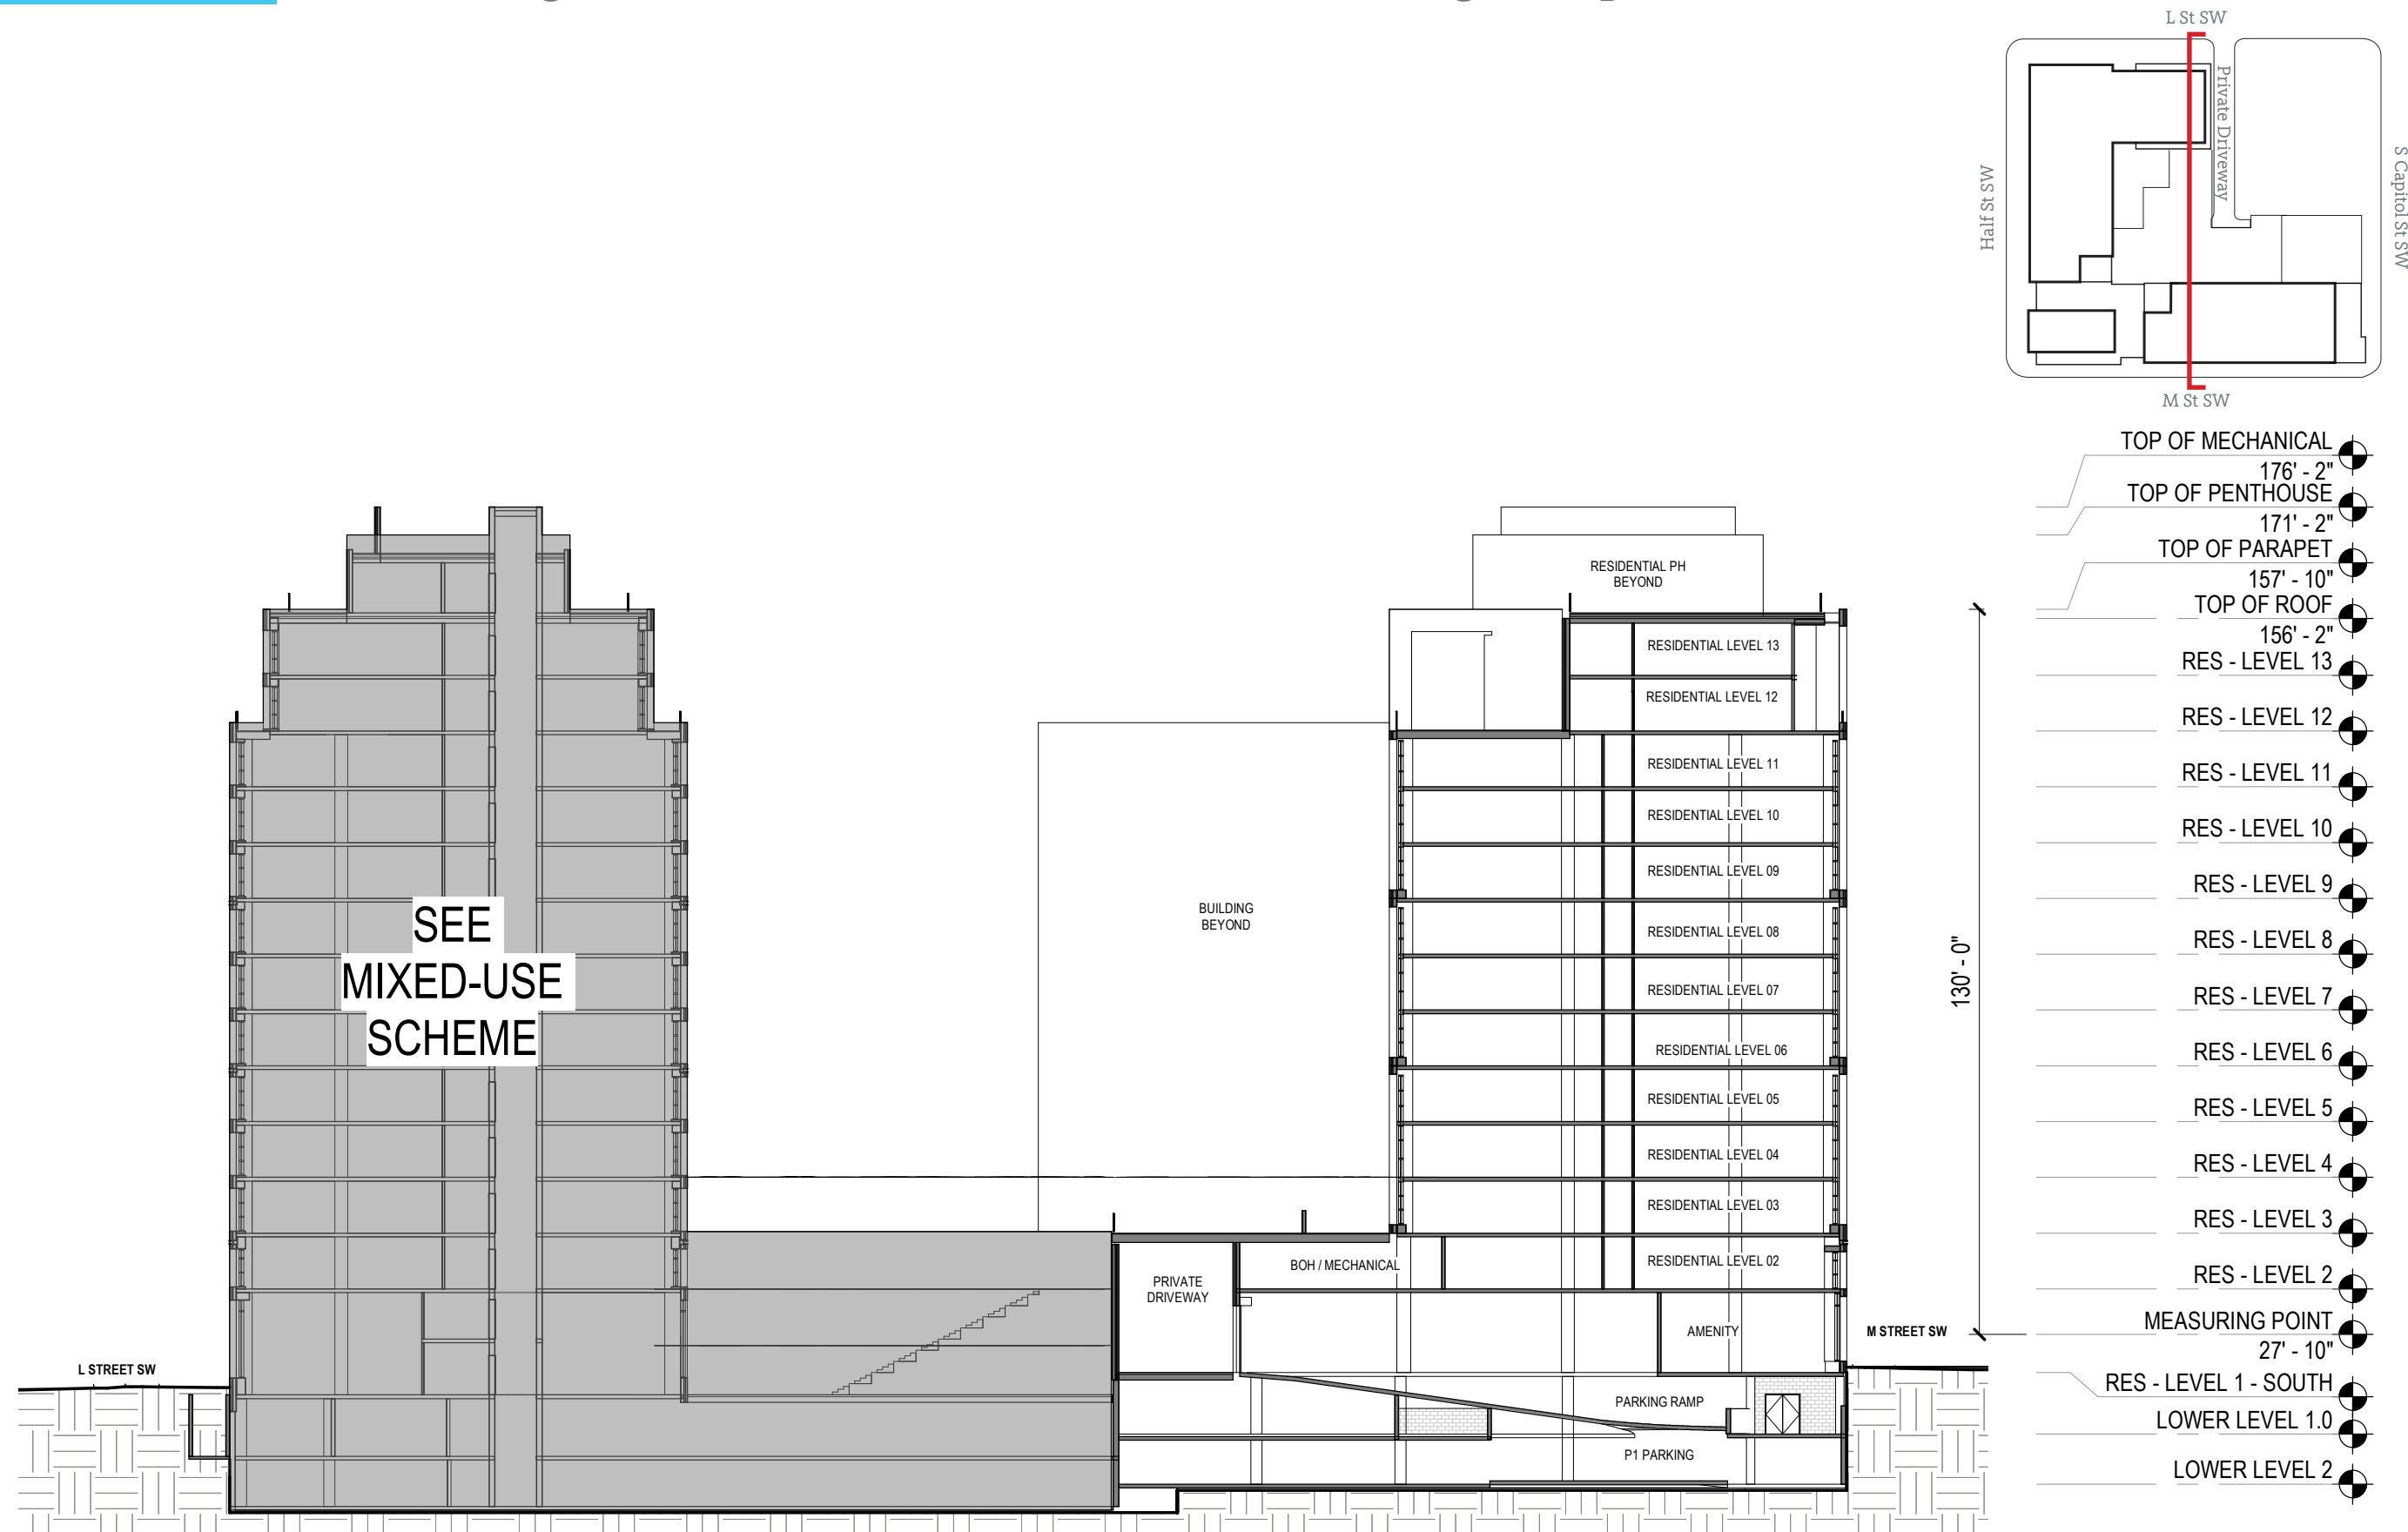

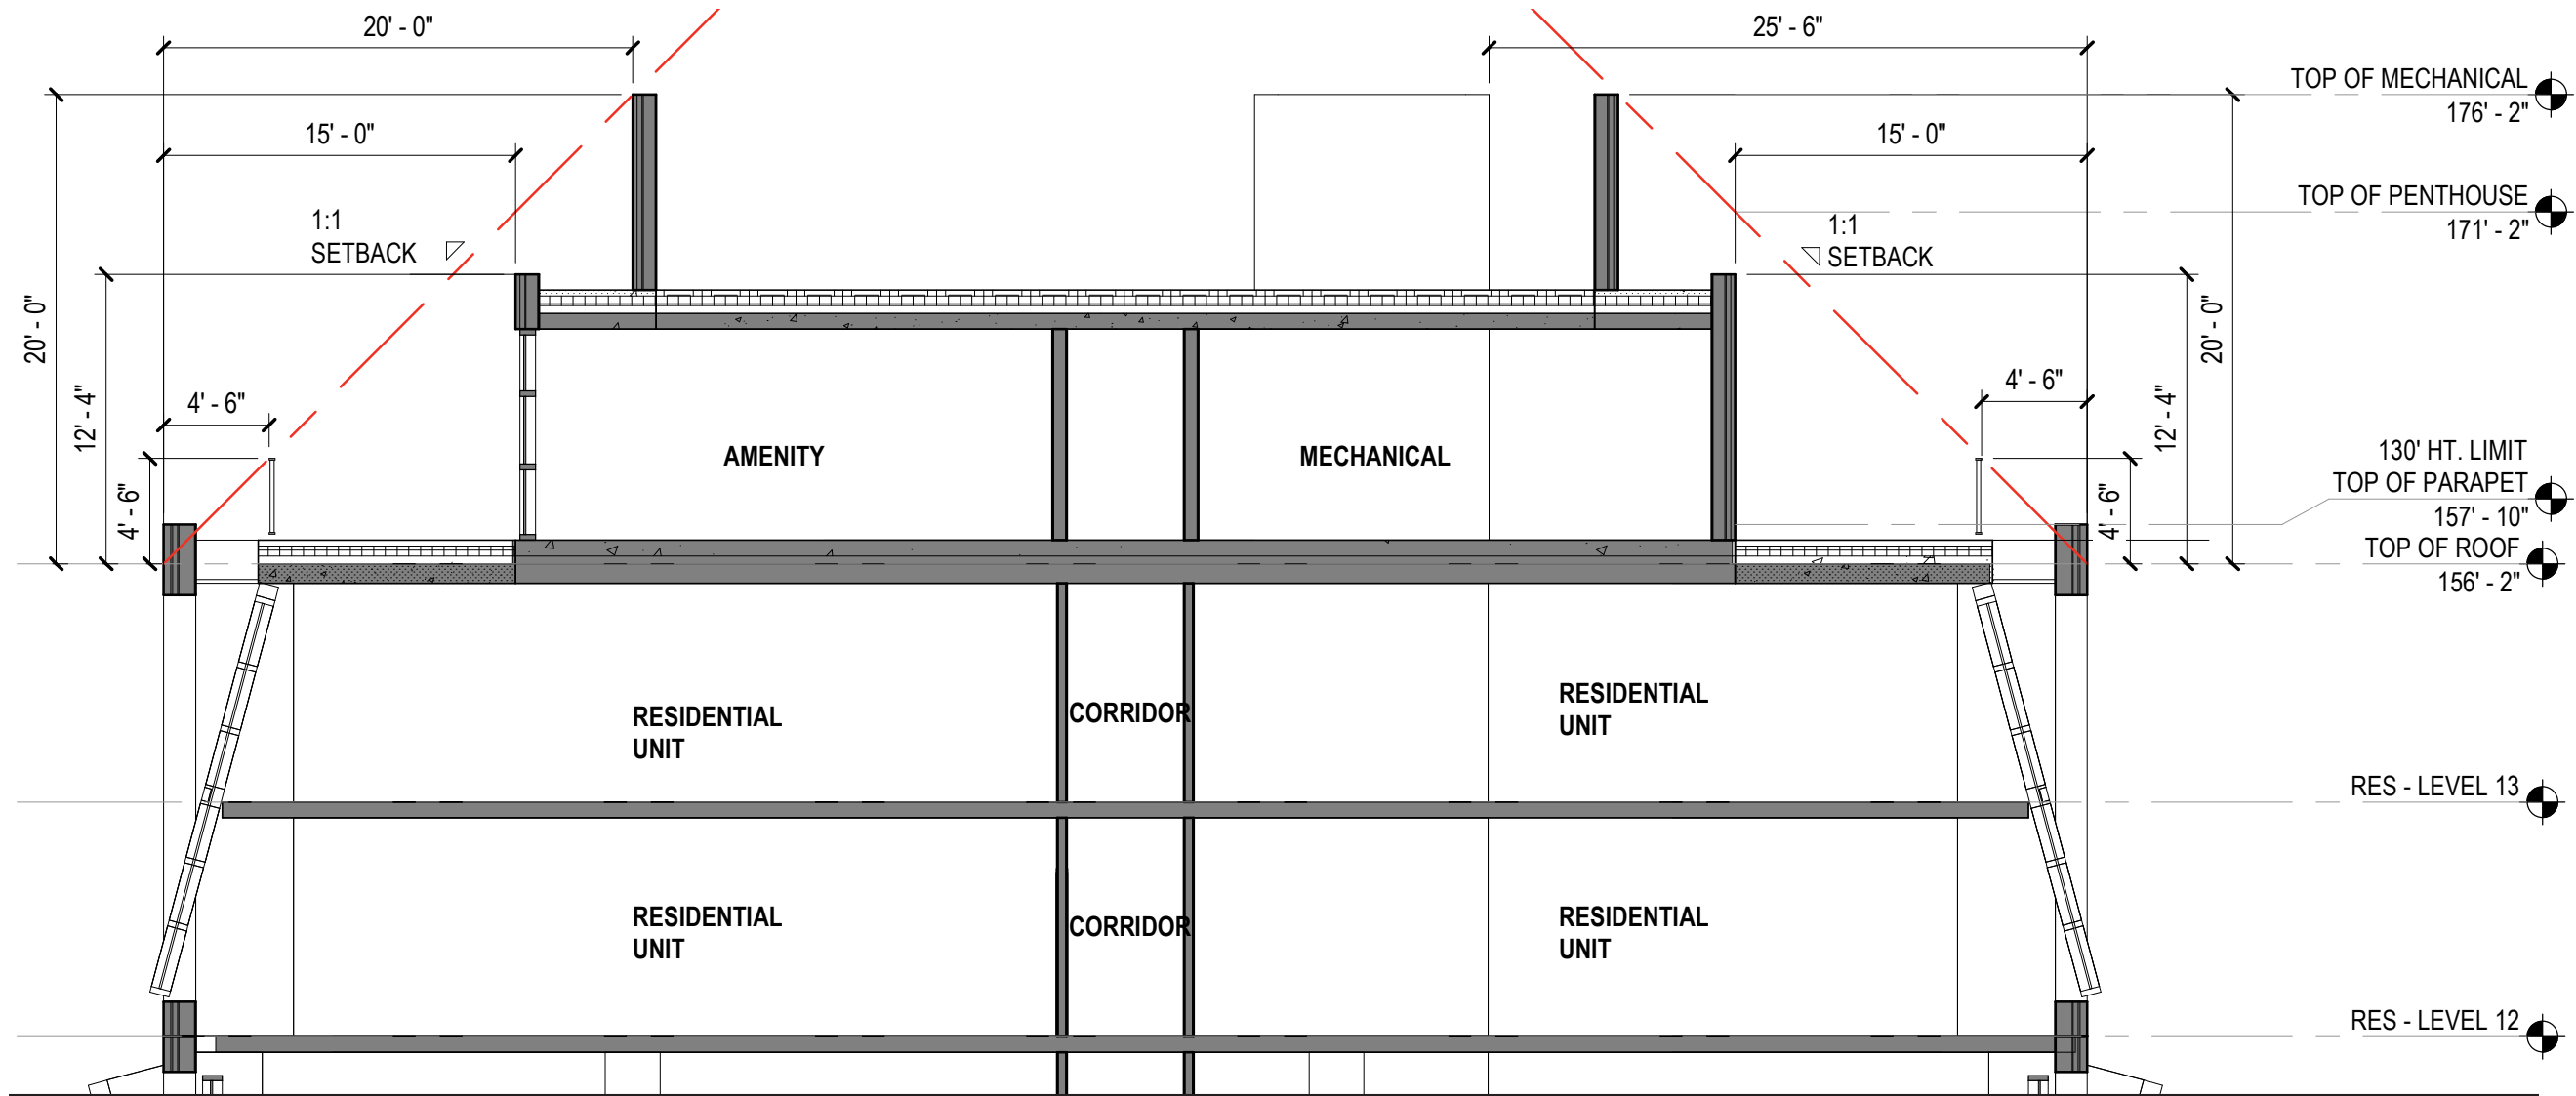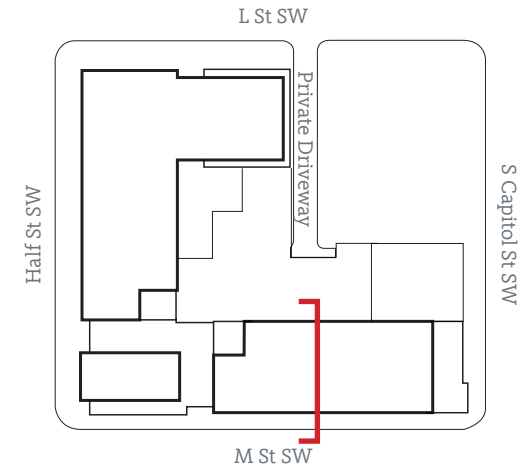

SECTION AA

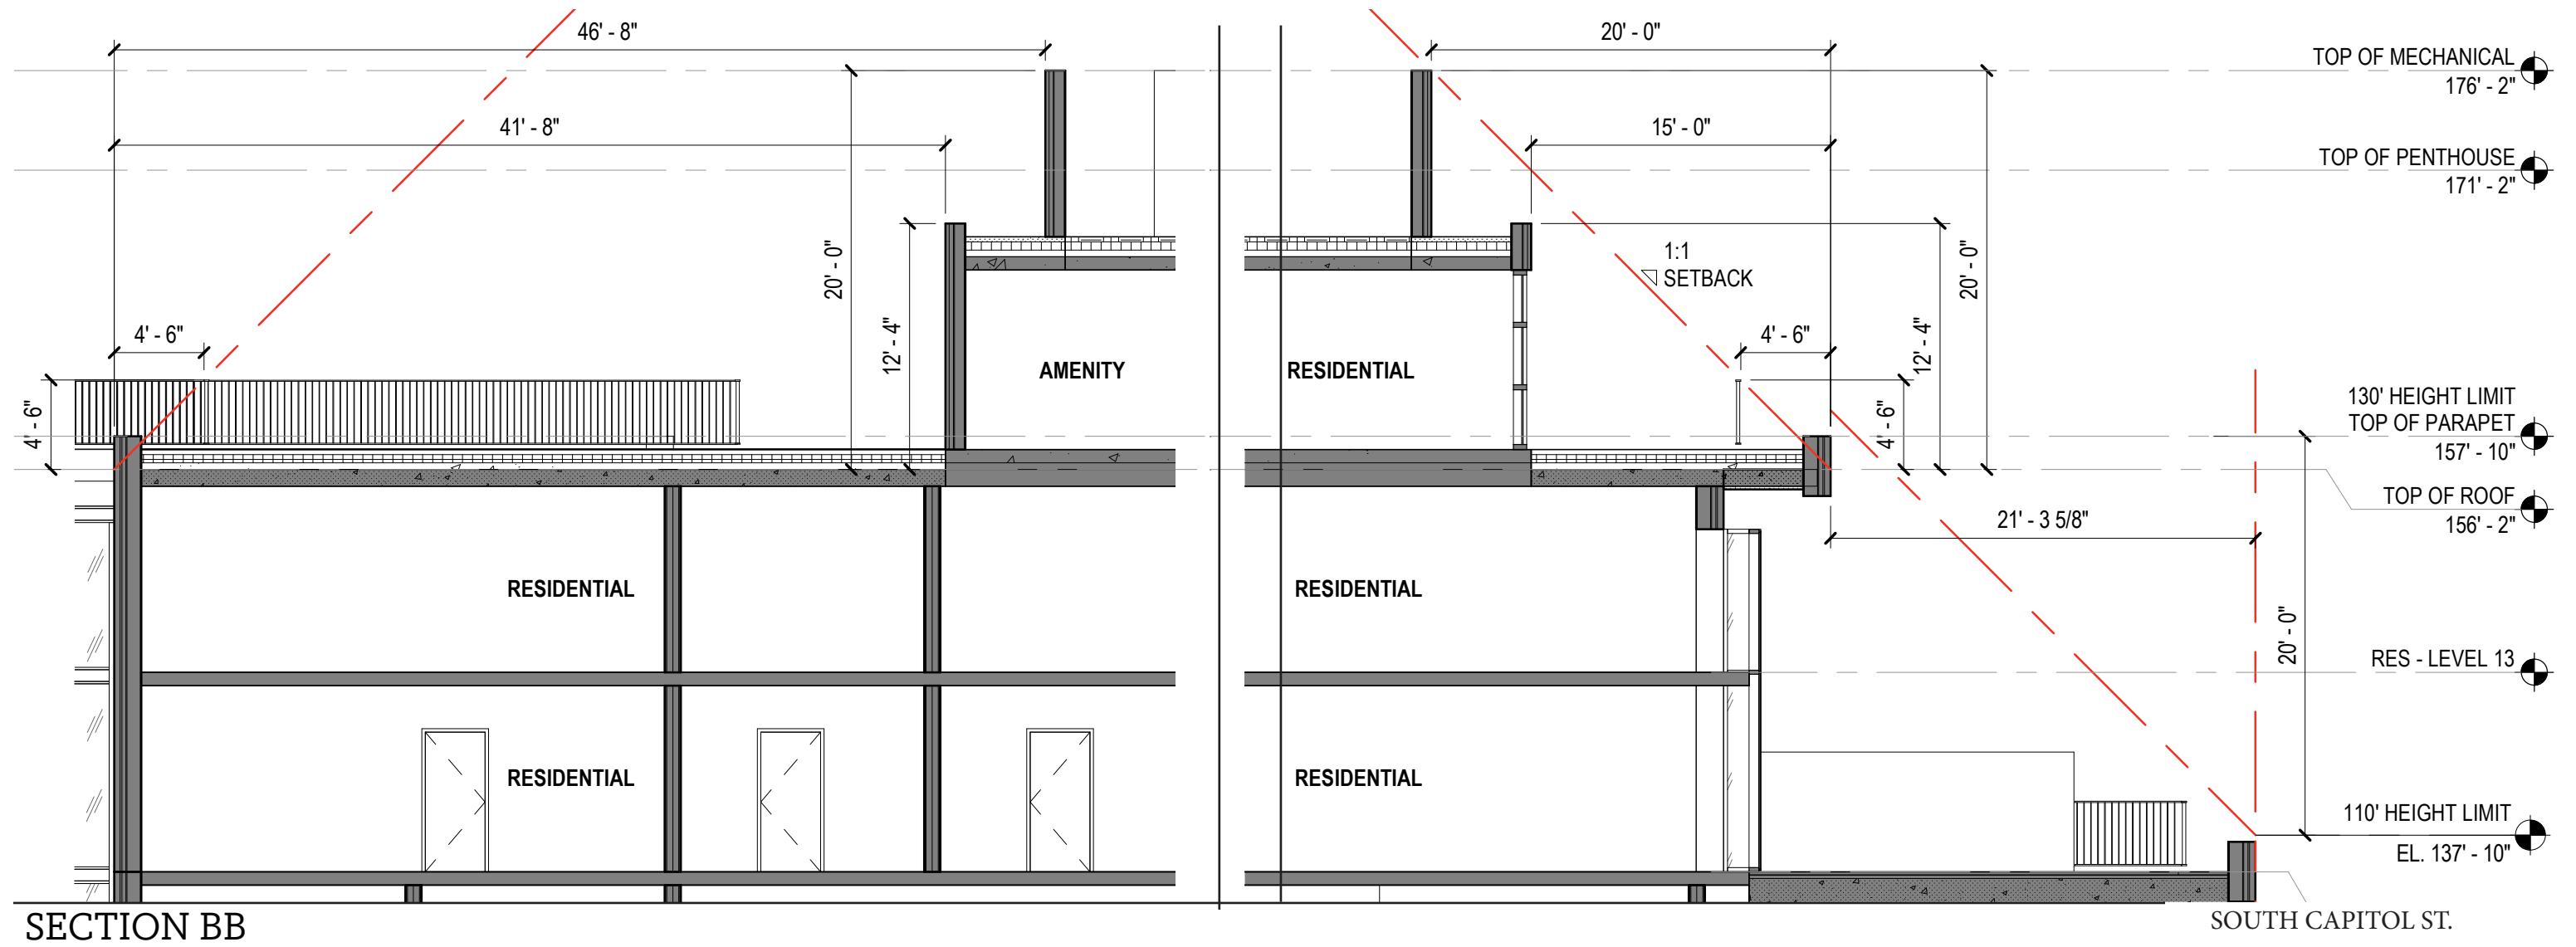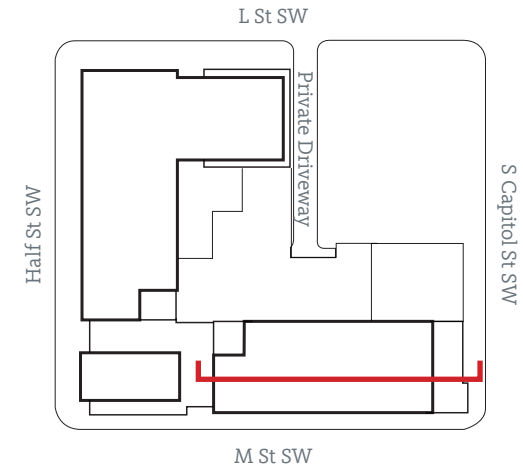

SECTION BB

SOUTH CAPITOL ST.

