

# EXHIBIT 4.2C PROPOSED CAMPUS BUILDING HEIGHTS

## LEGEND



-  Campus Boundary
-  Top of Roof 299 Feet
-  Top of Roof 325 Feet
-  Top of Roof 338 Feet
-  Top of Roof 371 Feet

## Number of Floors

- 32 6 Floors
- 38 6 Floors
- 39 6 Floors
- 41 8 Floors
- 42 6 Floors
- 43 3 Floors
- 44 7 Floors
- 46E 2 Floors
- 46W 3 Floors
- 47 3 Floors
- 56 5 Floors
- A 4 Floors

## Campus Boundary

- 32 Mathematics
- 38 School of Business and Public Administration/ Career Services/Student Success Center
- 39 Administration/Financial Aid/Registrar
- 41 College of Arts and Science / Library
- 42 School of Engineering and Applied Sciences
- 43 Power Plan to be Phased Out. Potential to be Renovated For Academic Program.
- 44 New Campus Housing
- 46E Theatre of the Arts
- 46W Performing Arts
- 47 Sports Complex
- A New Academic campus building
- 56 Student Center
- 52 David A. Clarke School of Law
- 4225 Vacant Swing Space
- 4250 CAS & CAUSES permanent space
- F1 New Collegiate Athletic Field
- F2 U-12 Athletic Field

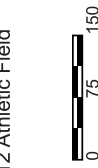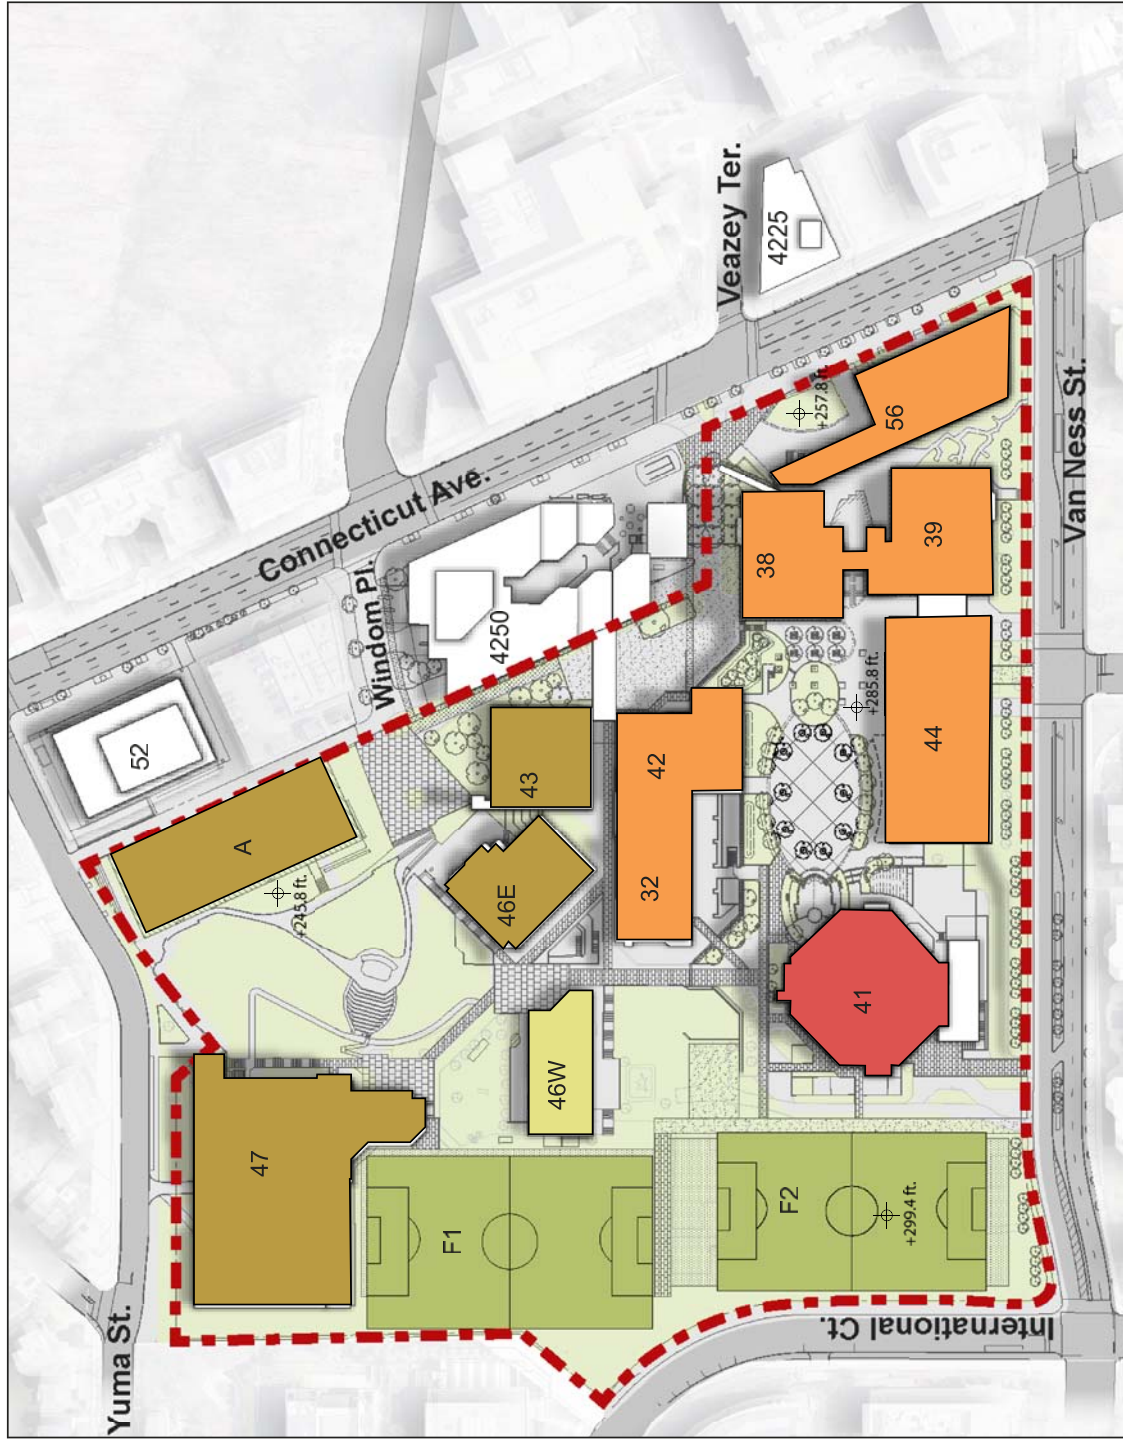

ZONING COMMISSION  
District of Columbia  
University of the District of Columbia  
CASE NO. 2020-0003  
EXHIBIT NO. 3Q

2020-2030 Master Plan

University of the District of Columbia, UDC

SYMBIOSIS  
UNIVERSITY OF THE DISTRICT OF COLUMBIA 1851

COZEN O'CONNOR

R. McGhee & Associates