

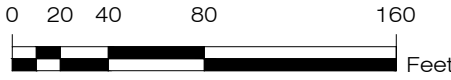


LANDSCAPE ARCHITECTURE DRAWINGS

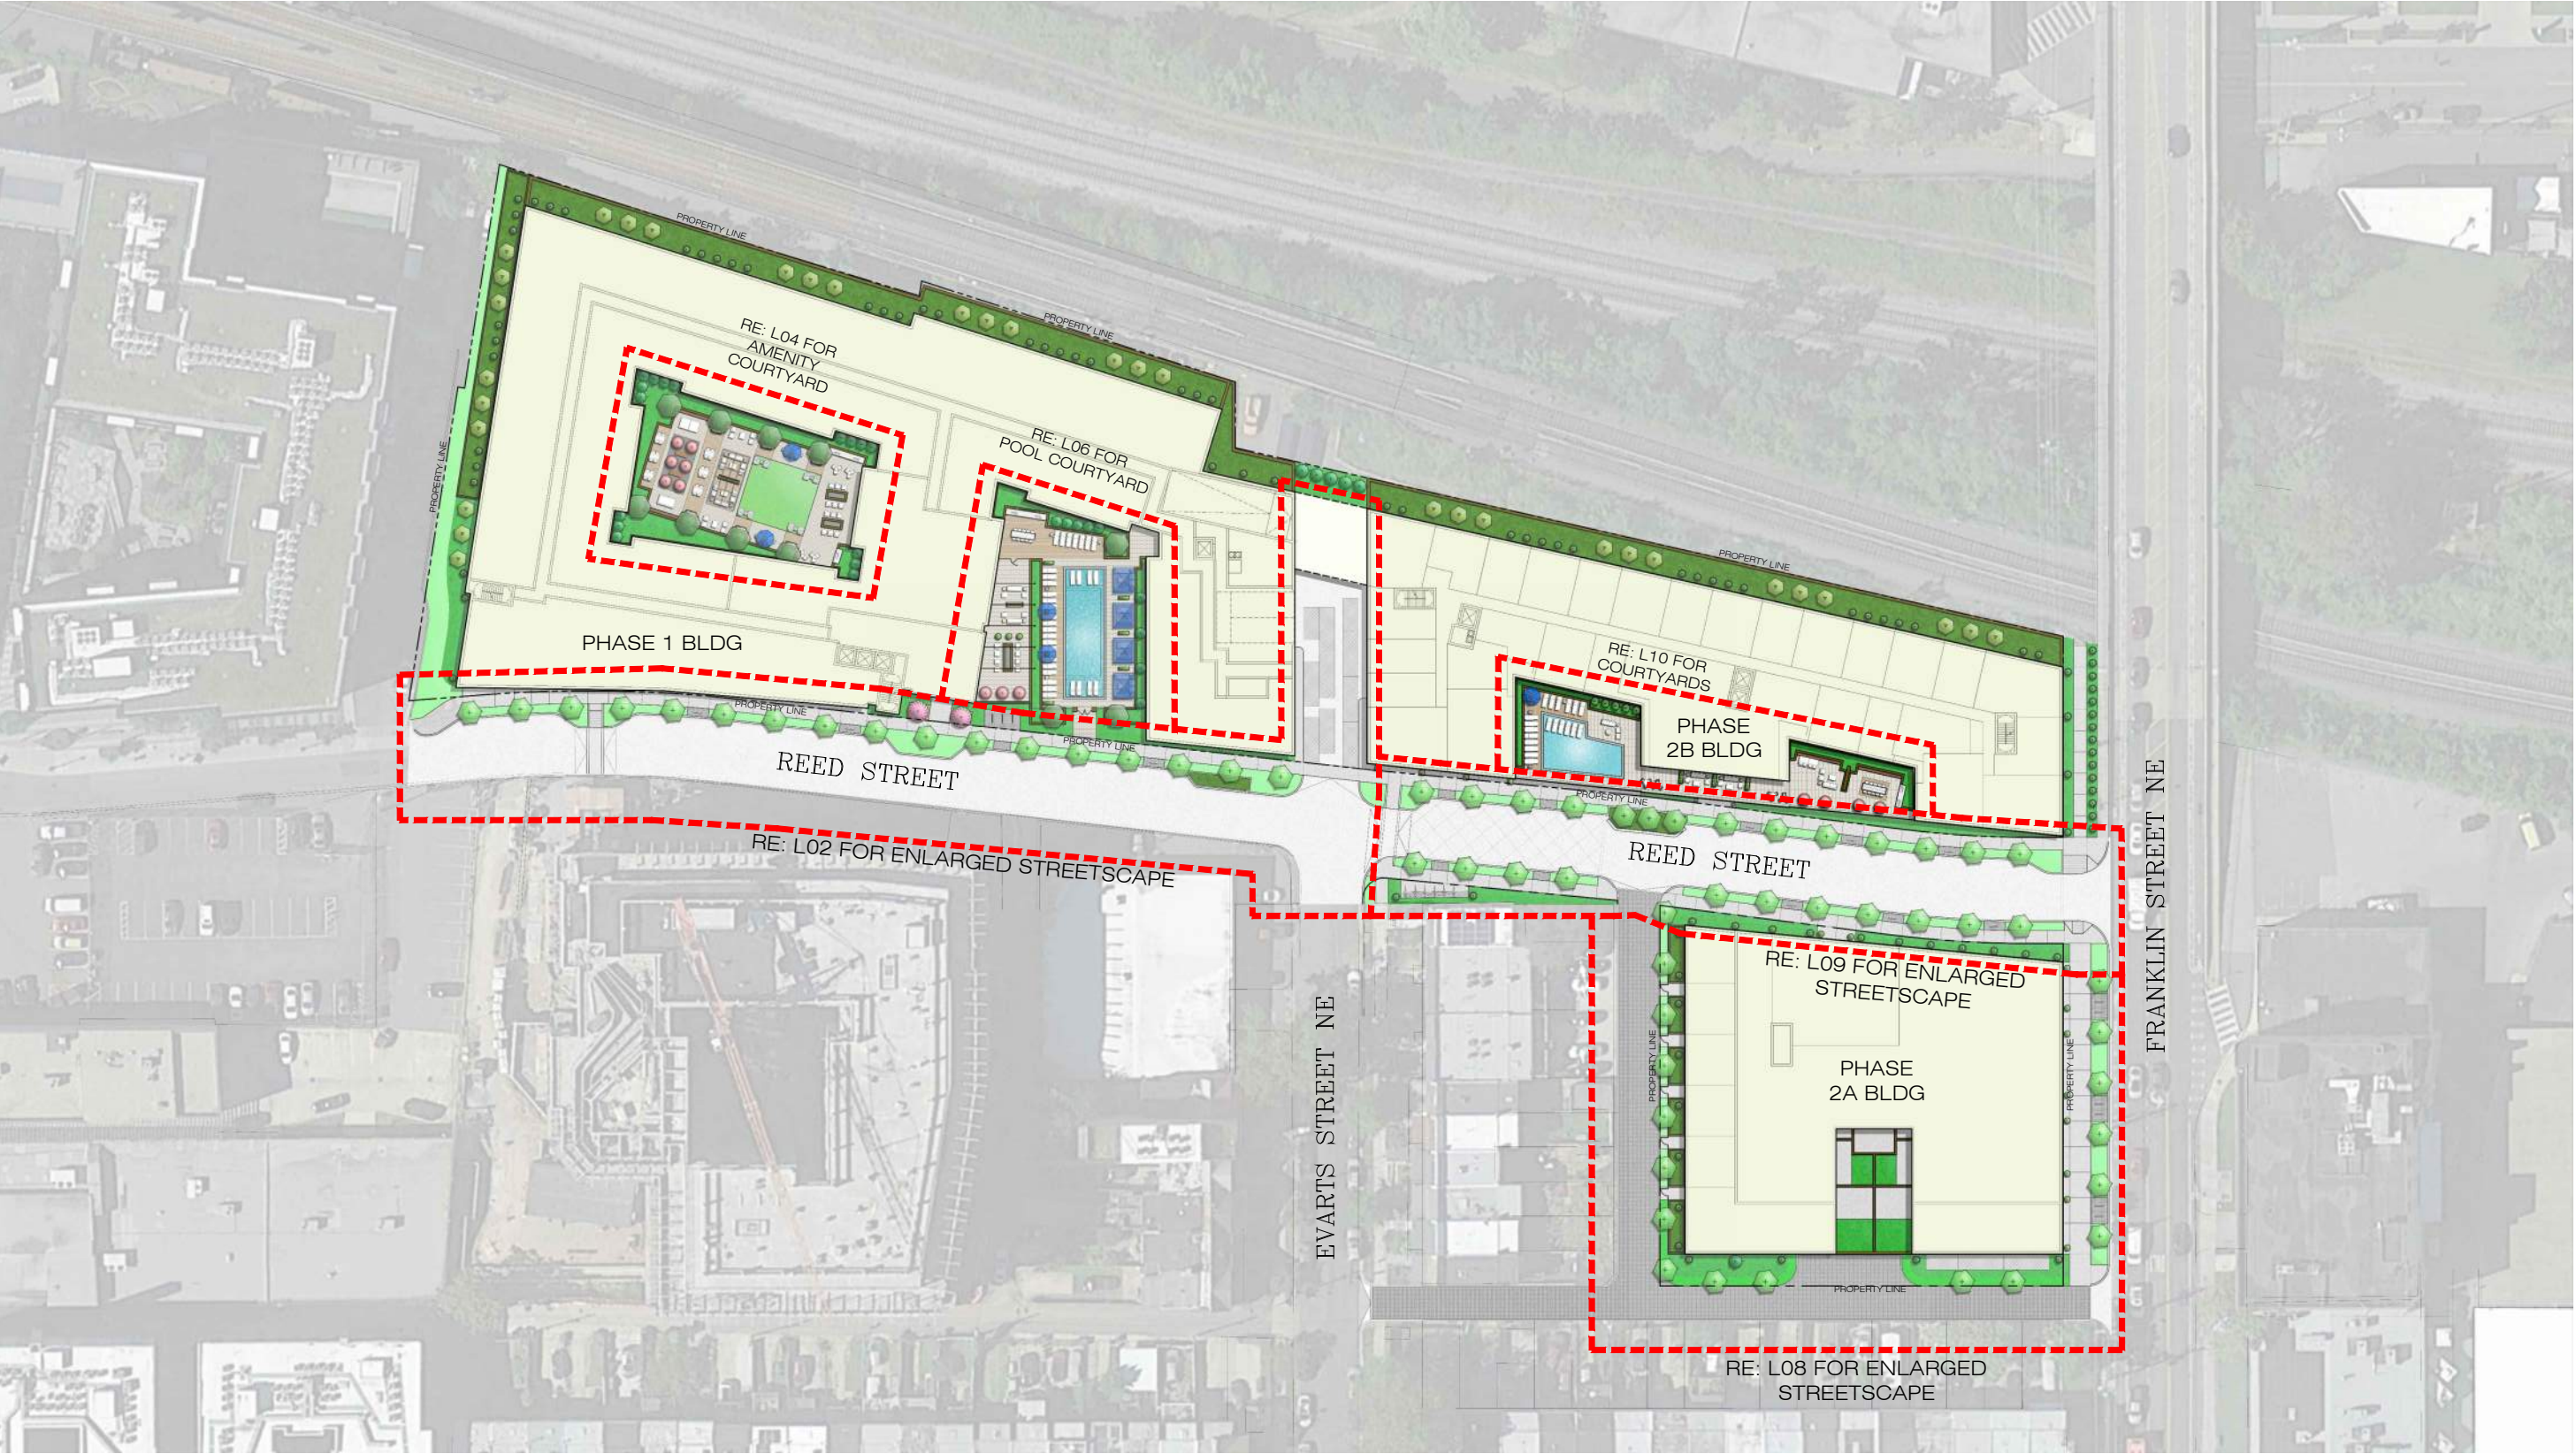

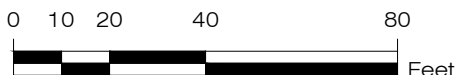

HANOVER REED STREET PUD SUBMISSION : JANUARY 21, 2022

PHASE I STREETSCAPE PLAN : L02






BIKE SHARE



BIKE RACKS

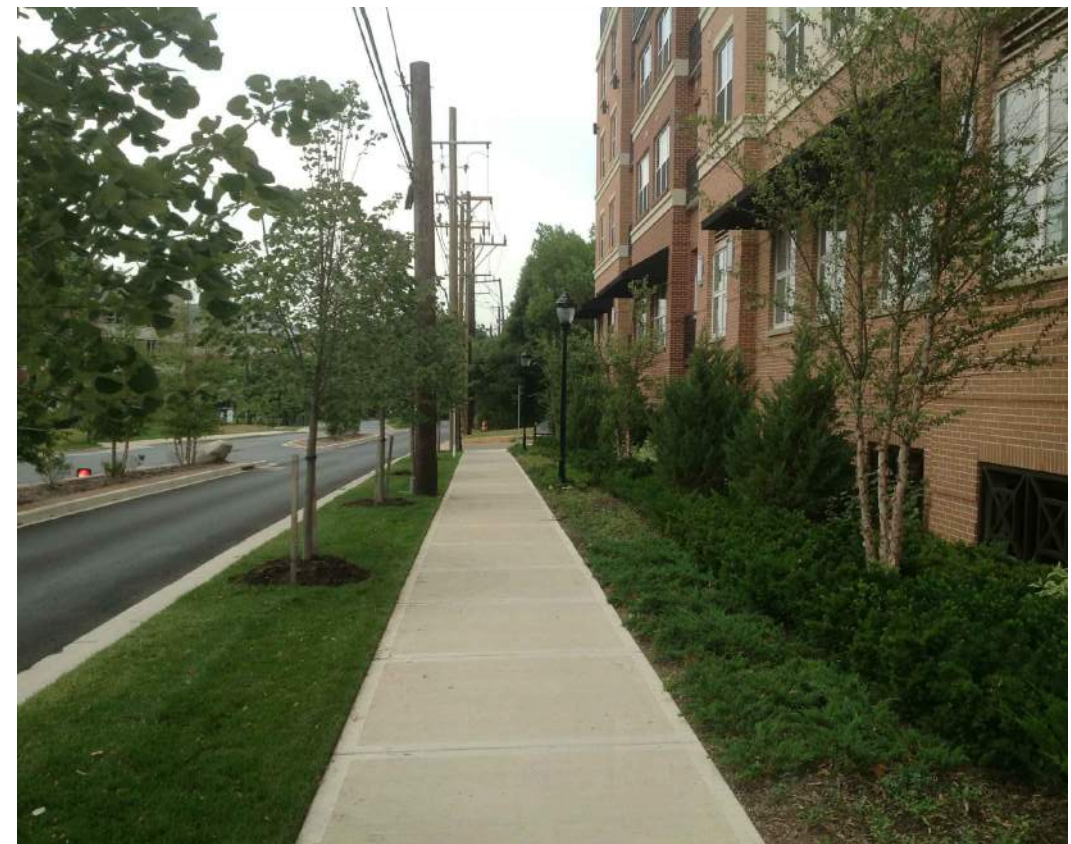

SIDEWALK WITH STREET TREE PLANTING & FOUNDATION PLANTING



BIO RETENTION PLANTERS



ORNAMENTAL STREET TREE



DECORATIVE POTS






METAL ARBOR



GRILL AREA




OUTDOOR GAME TABLES

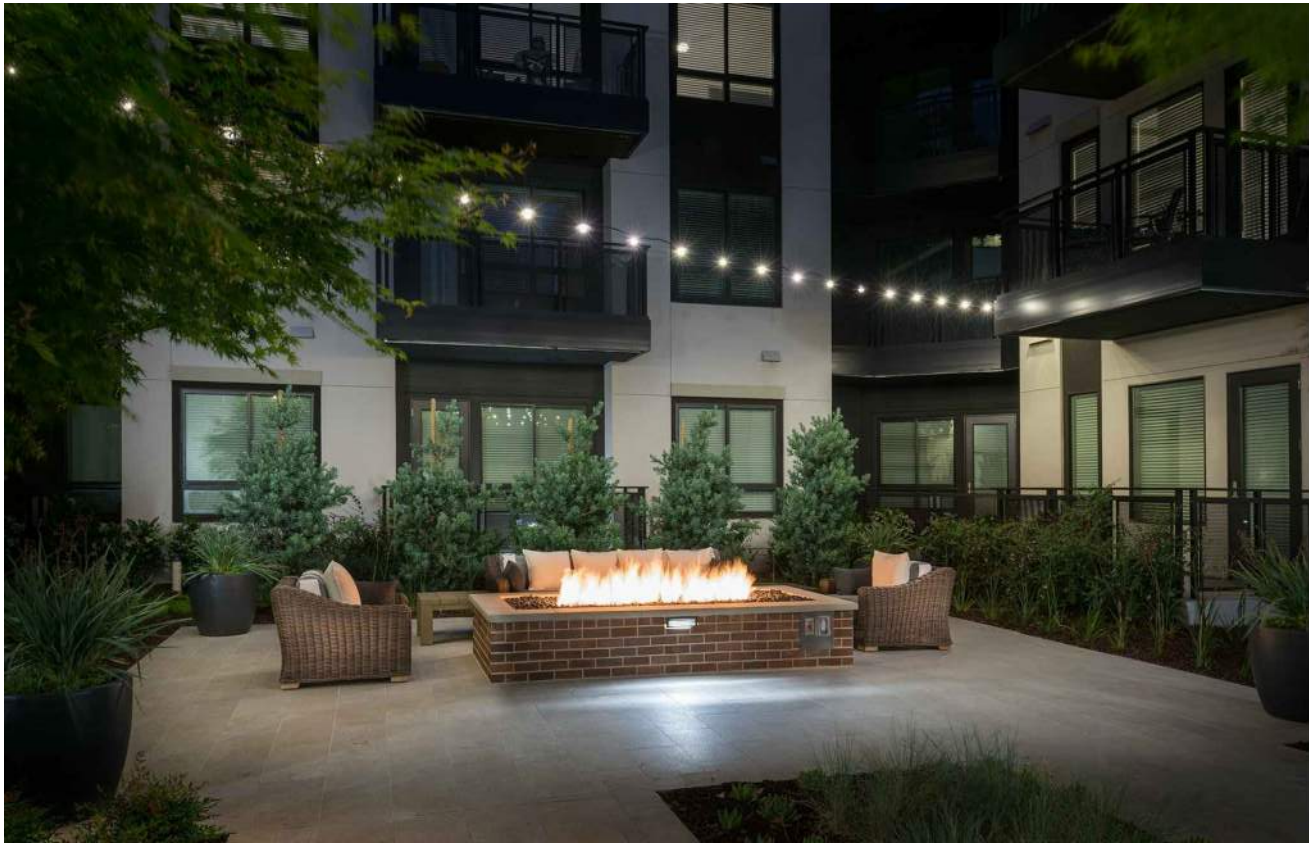


FIREPIT



GREAT LAWN WITH SEATING

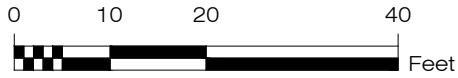

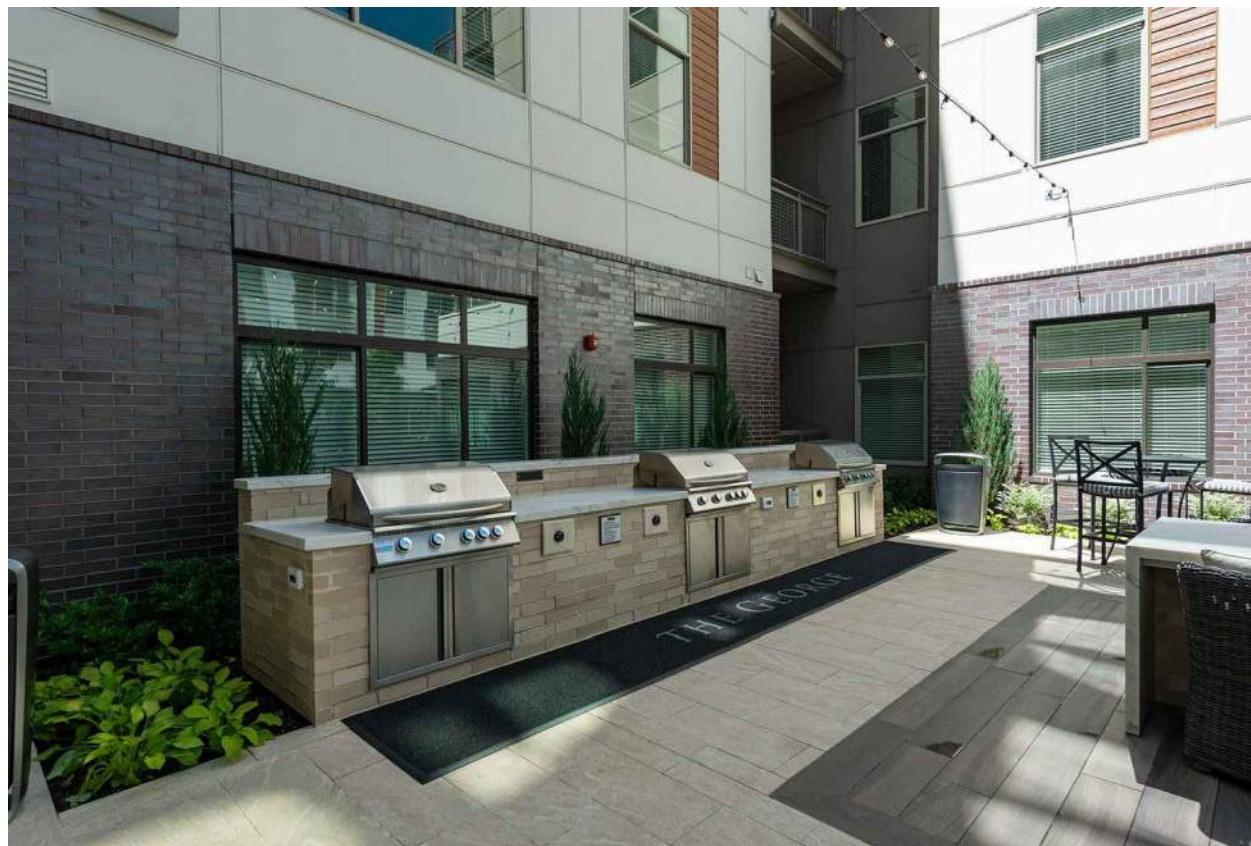

OUTDOOR KITCHEN




SWIMMING POOL W/ CHAISE LOUNGES





DINING AREA





CABANAS

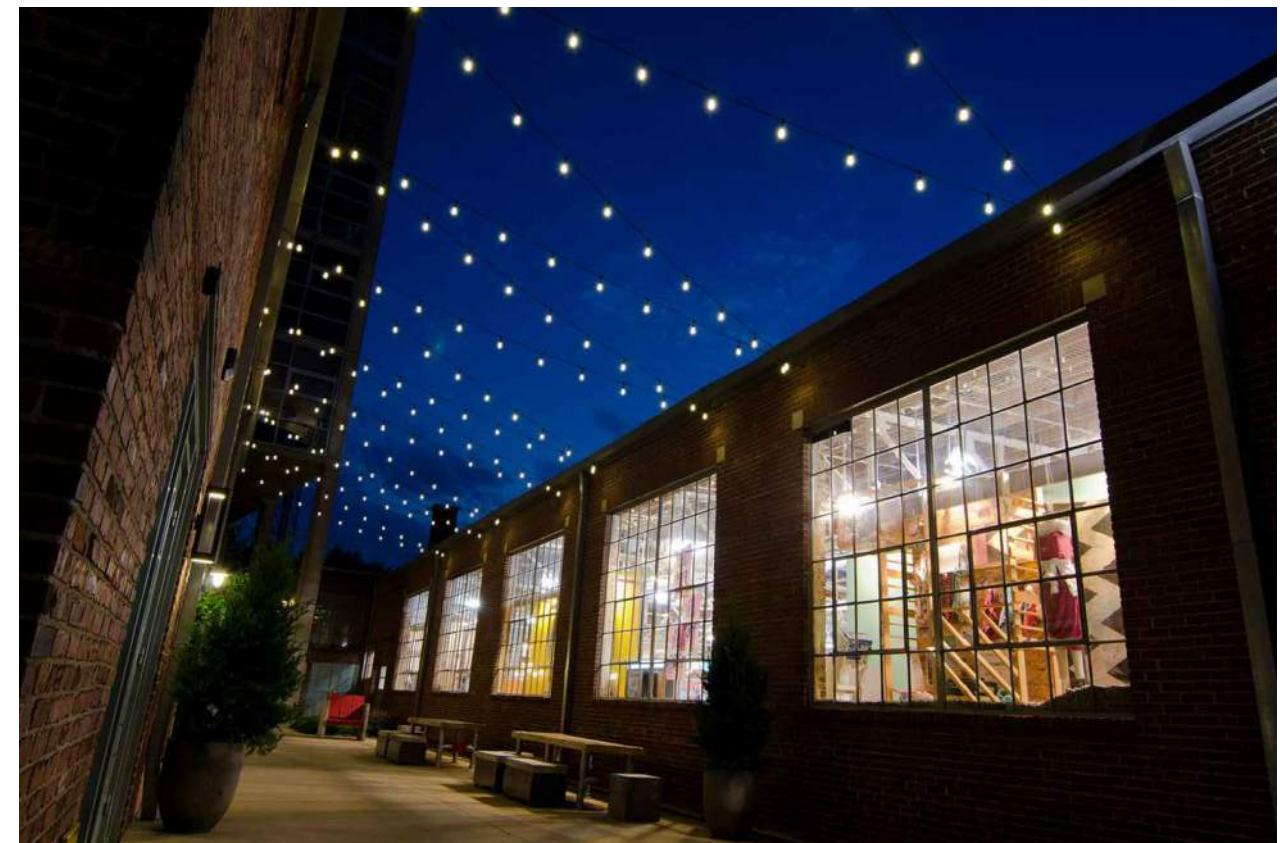

STRING LIGHTS

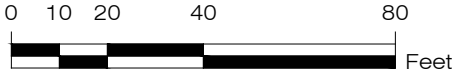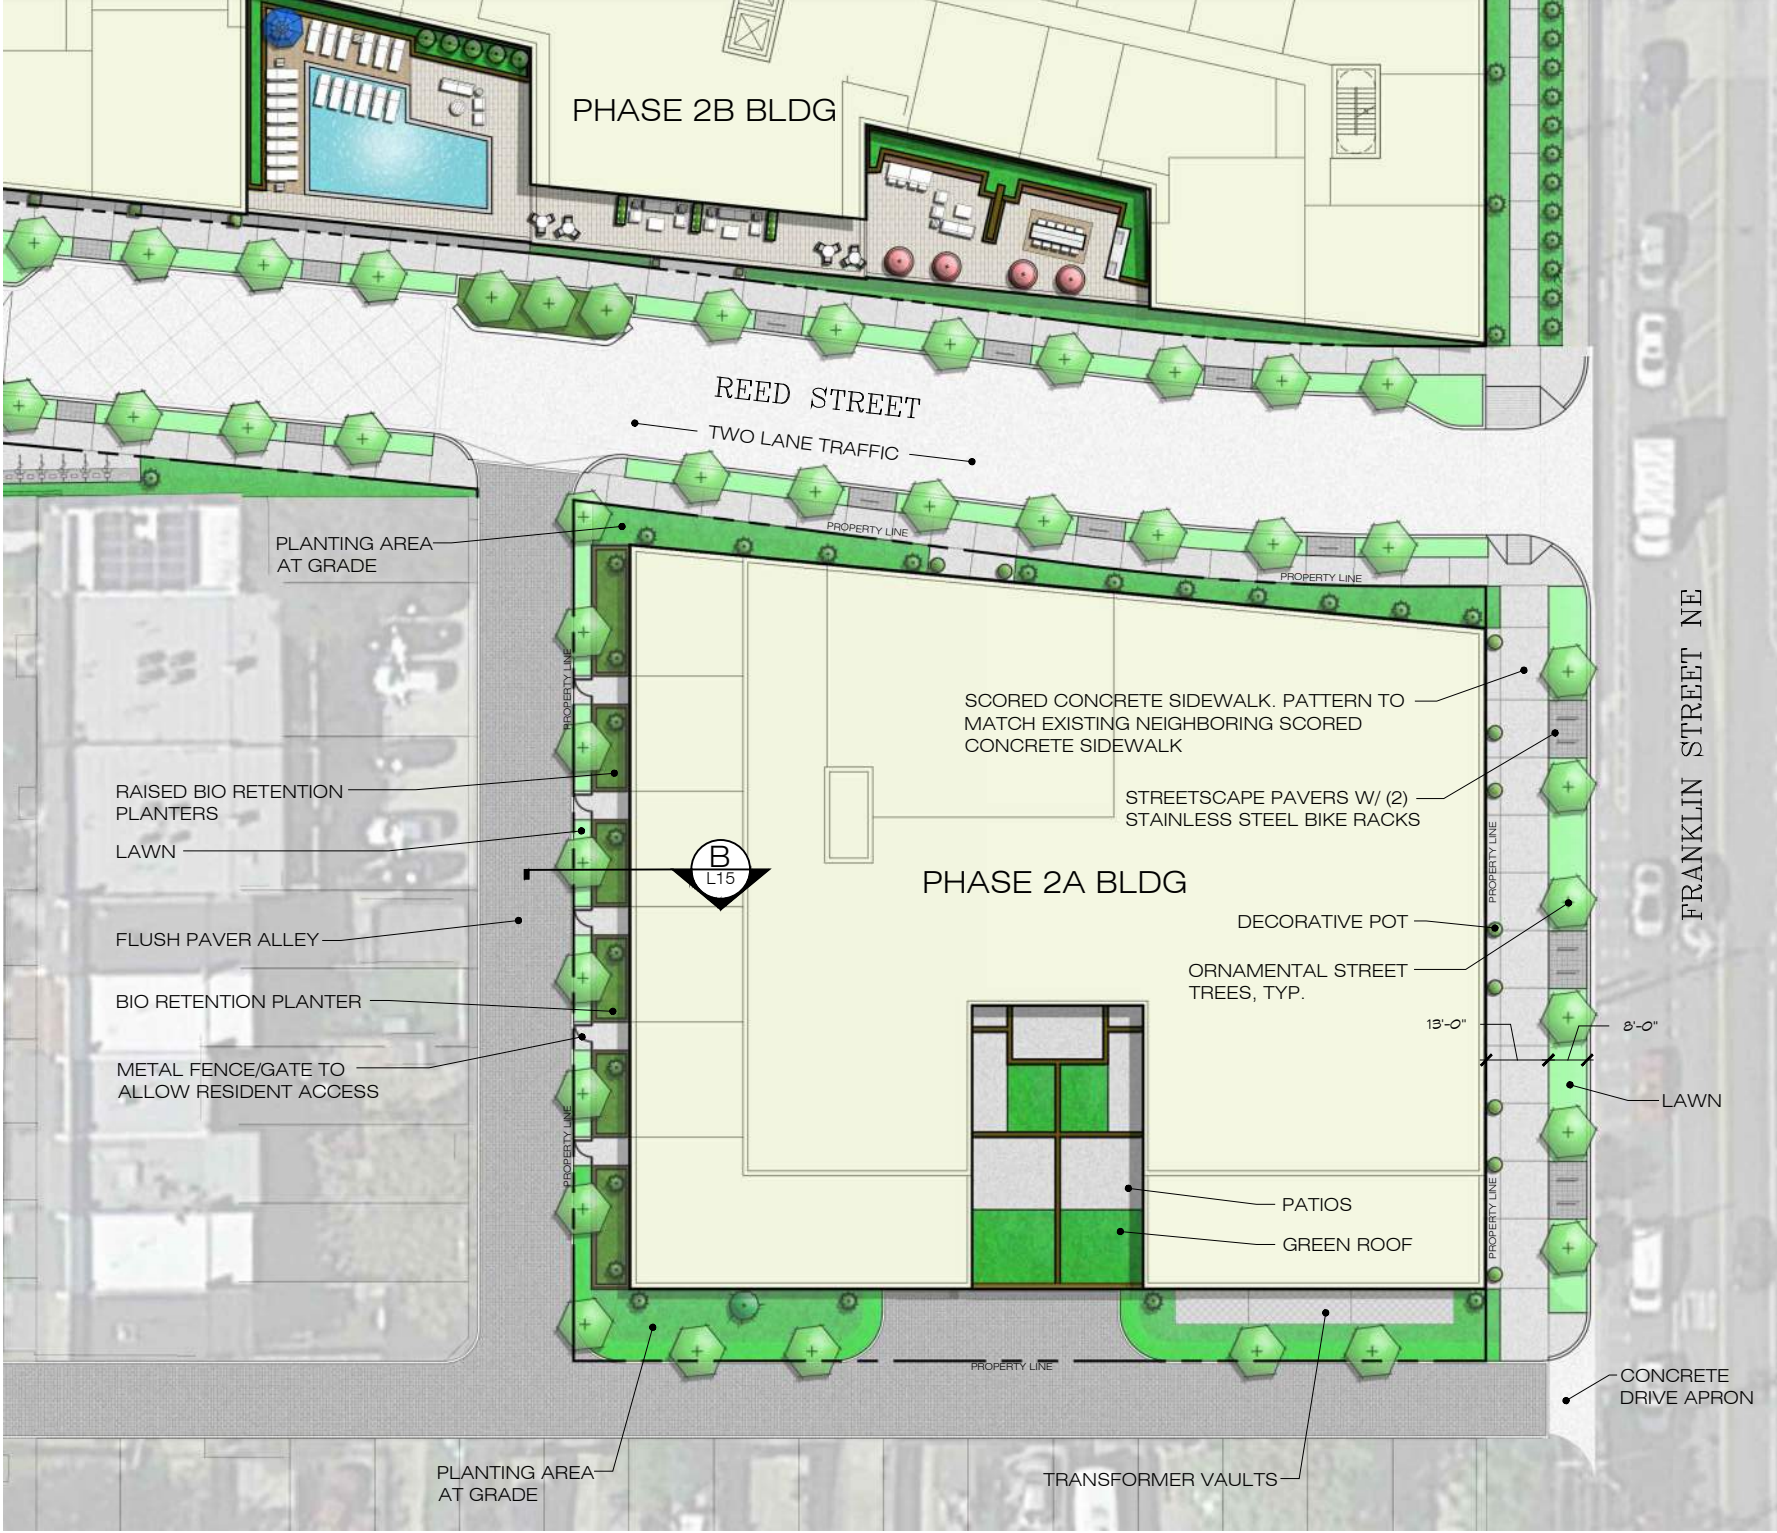

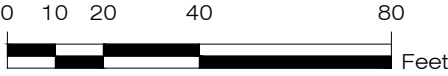

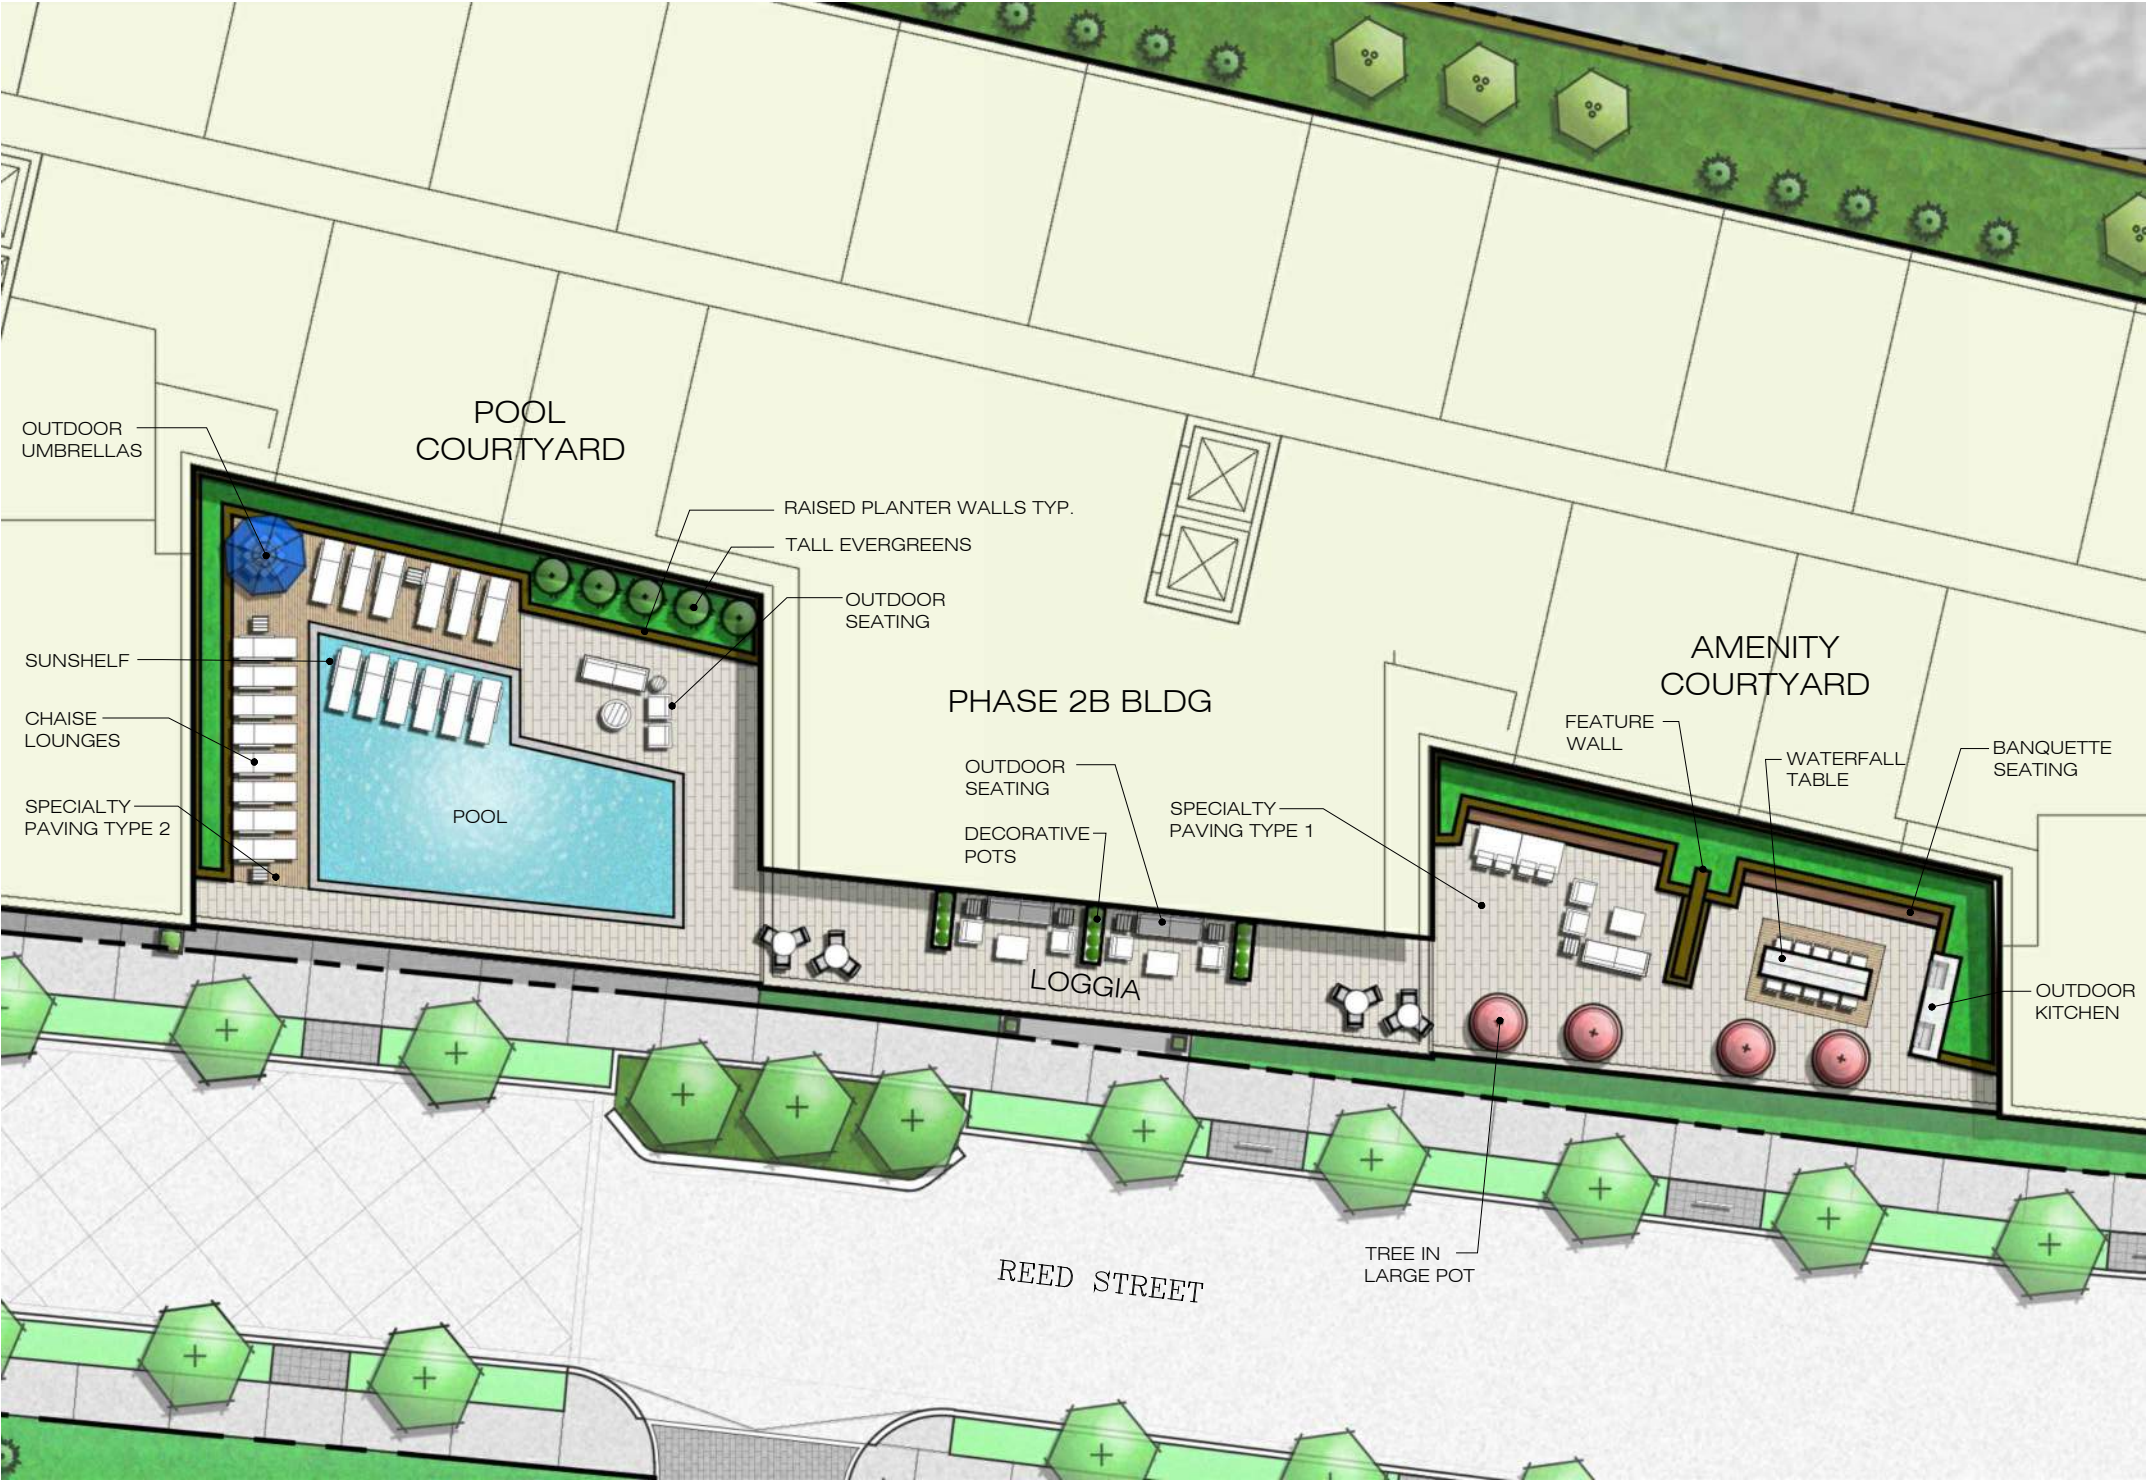




OUTDOOR SEATING



TREE IN LARGE POT

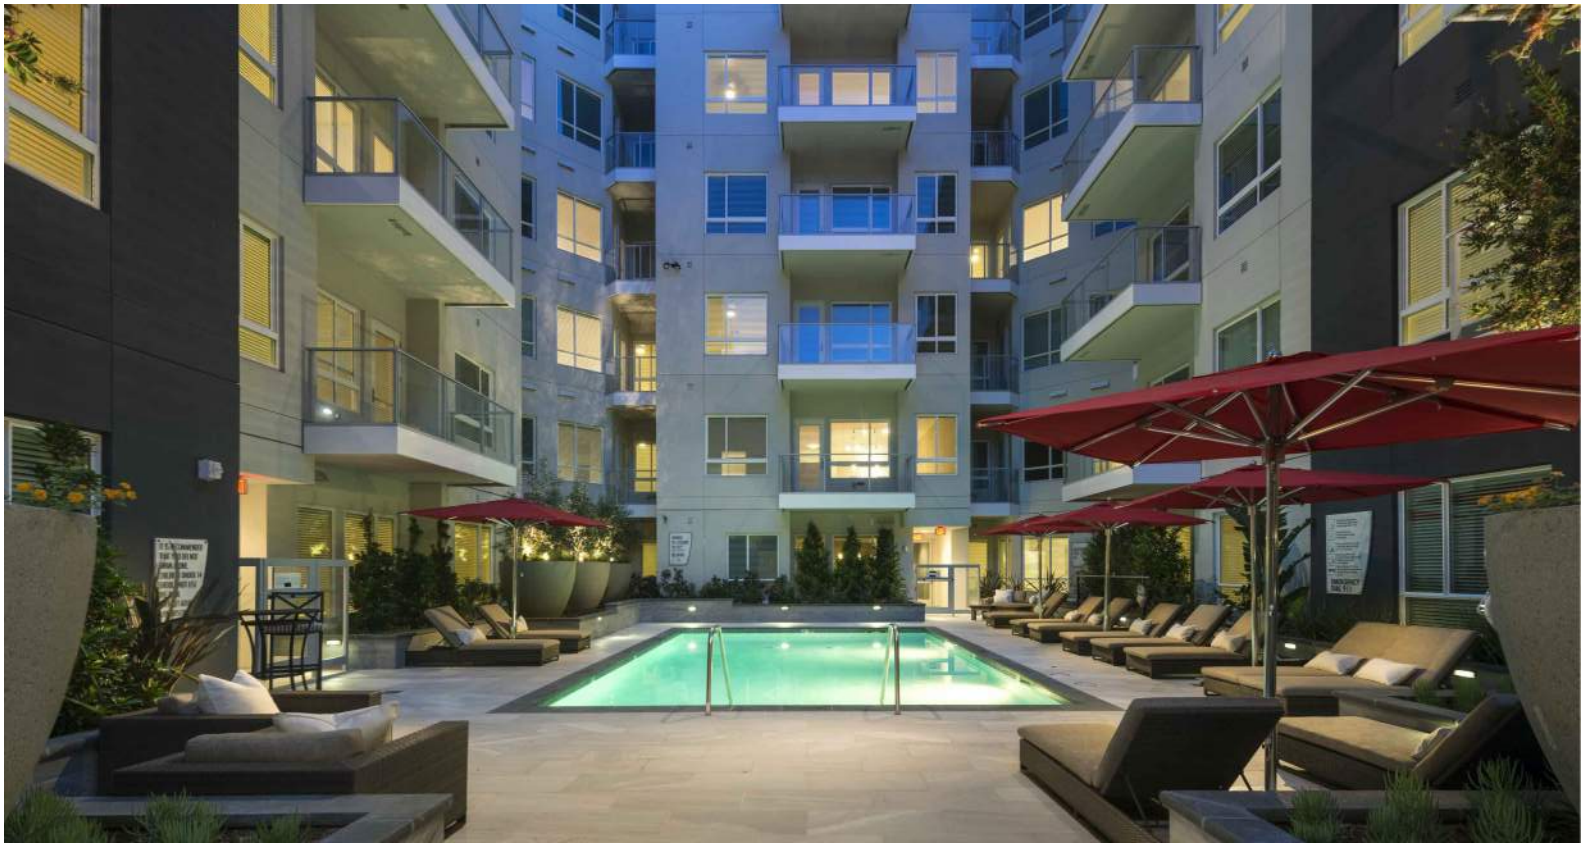

SWIMMING POOL W/ CHAISE LOUNGES



BANQUETTE SEATING



WATERFALL TABLE



LOGGIA WITH SEATING AREAS



FARMER'S MARKET




FARMER'S MARKET



FARMER'S MARKET



FARMER'S MARKET

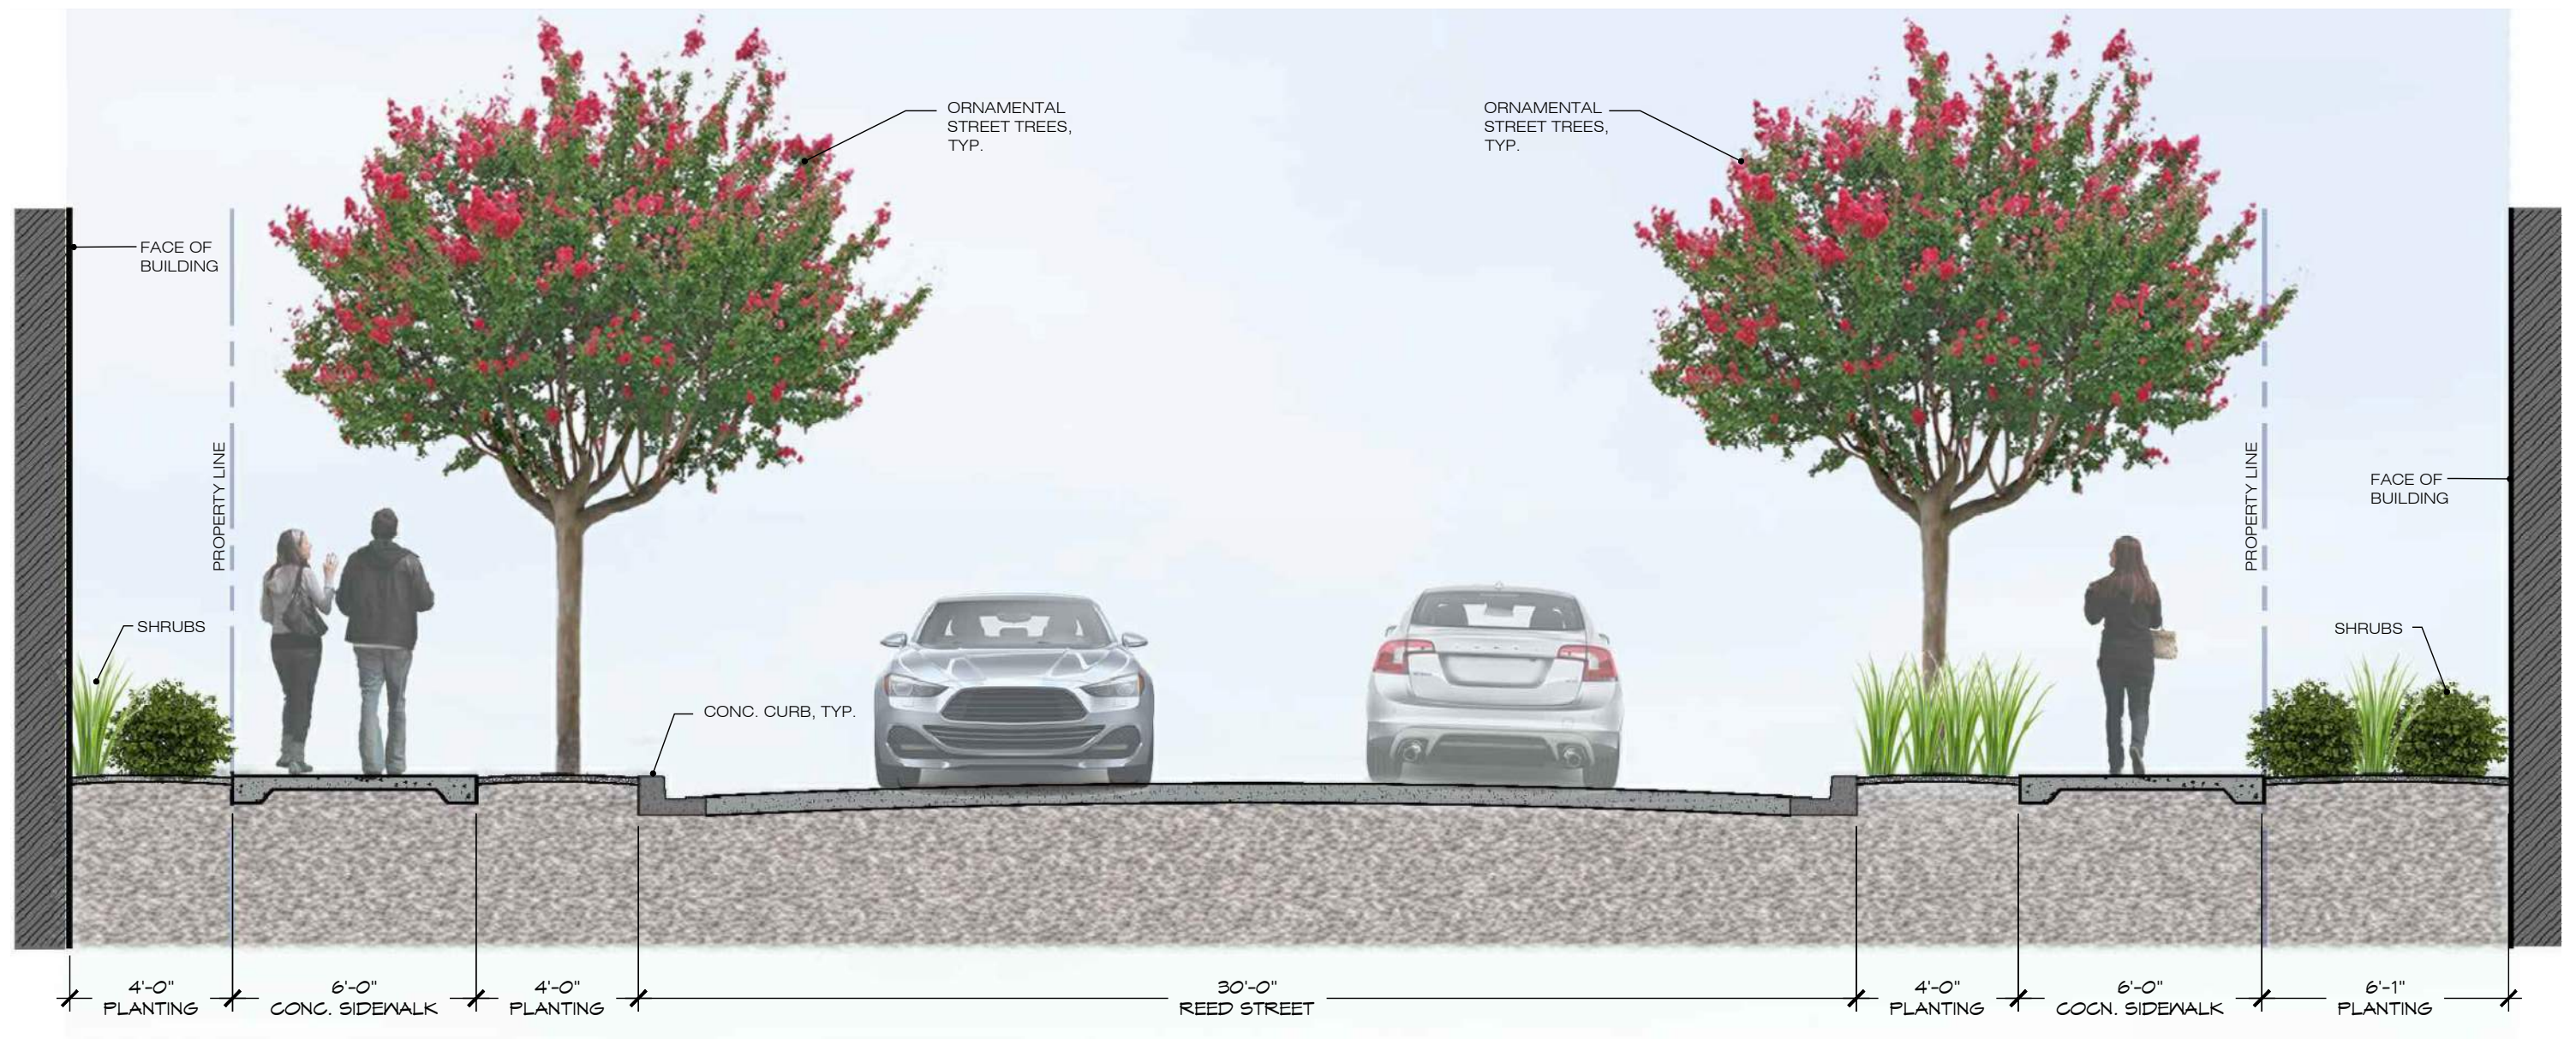


A SECTION
SCALE:


REED ST. STREETSCAPE
1/4" = 1'-0"



REED STREET (ALLEY) STREETSCAPE SECTION : L14

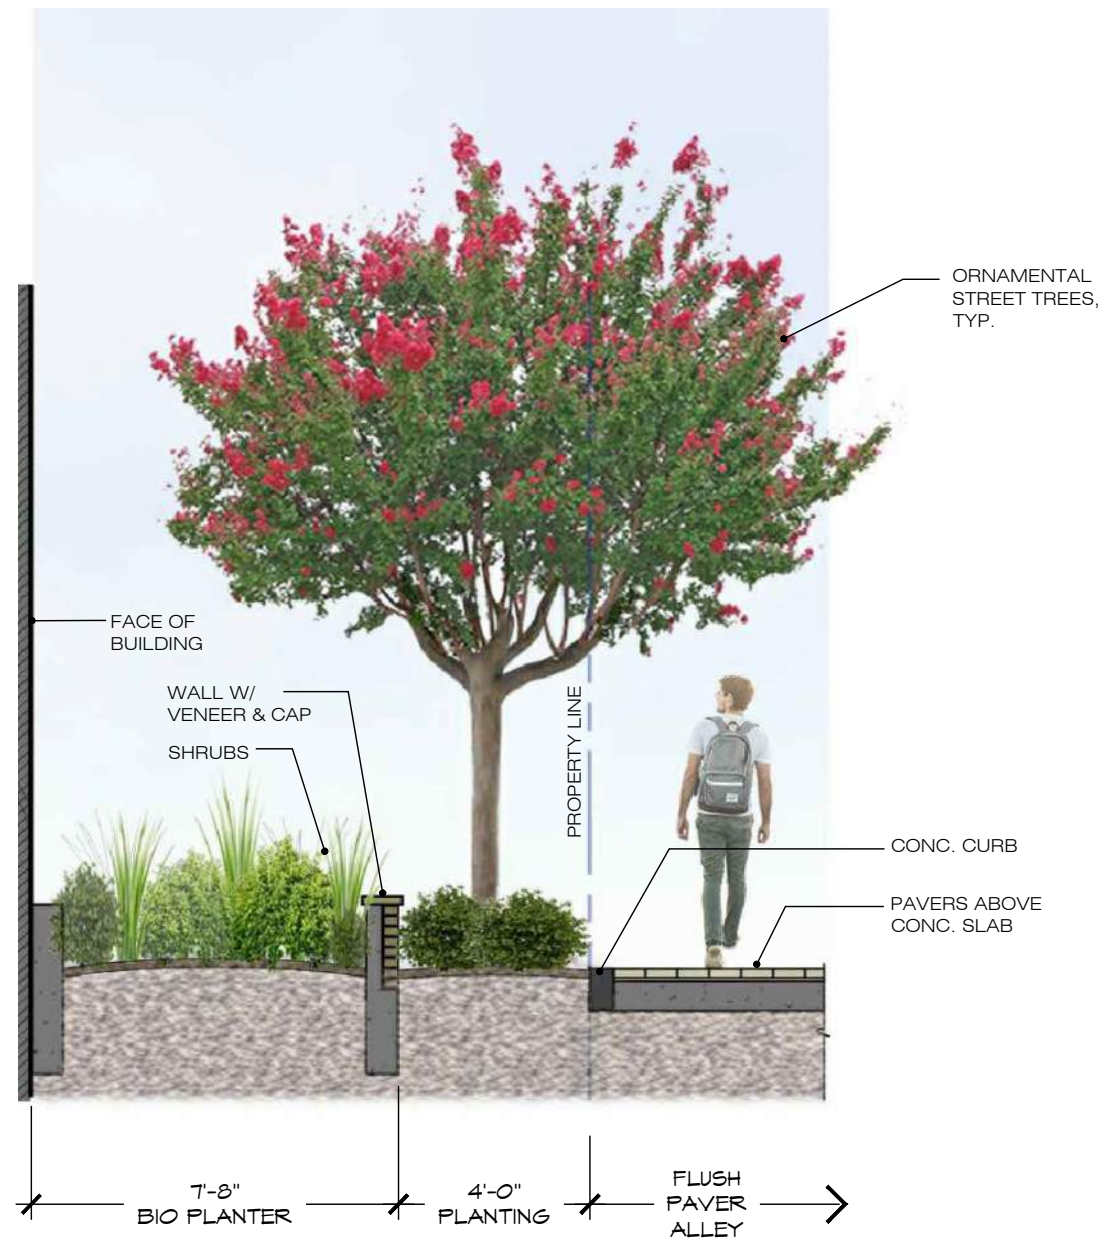

B SECTION TYP. PLANTER WALL
SCALE: 1/4" = 1'-0"

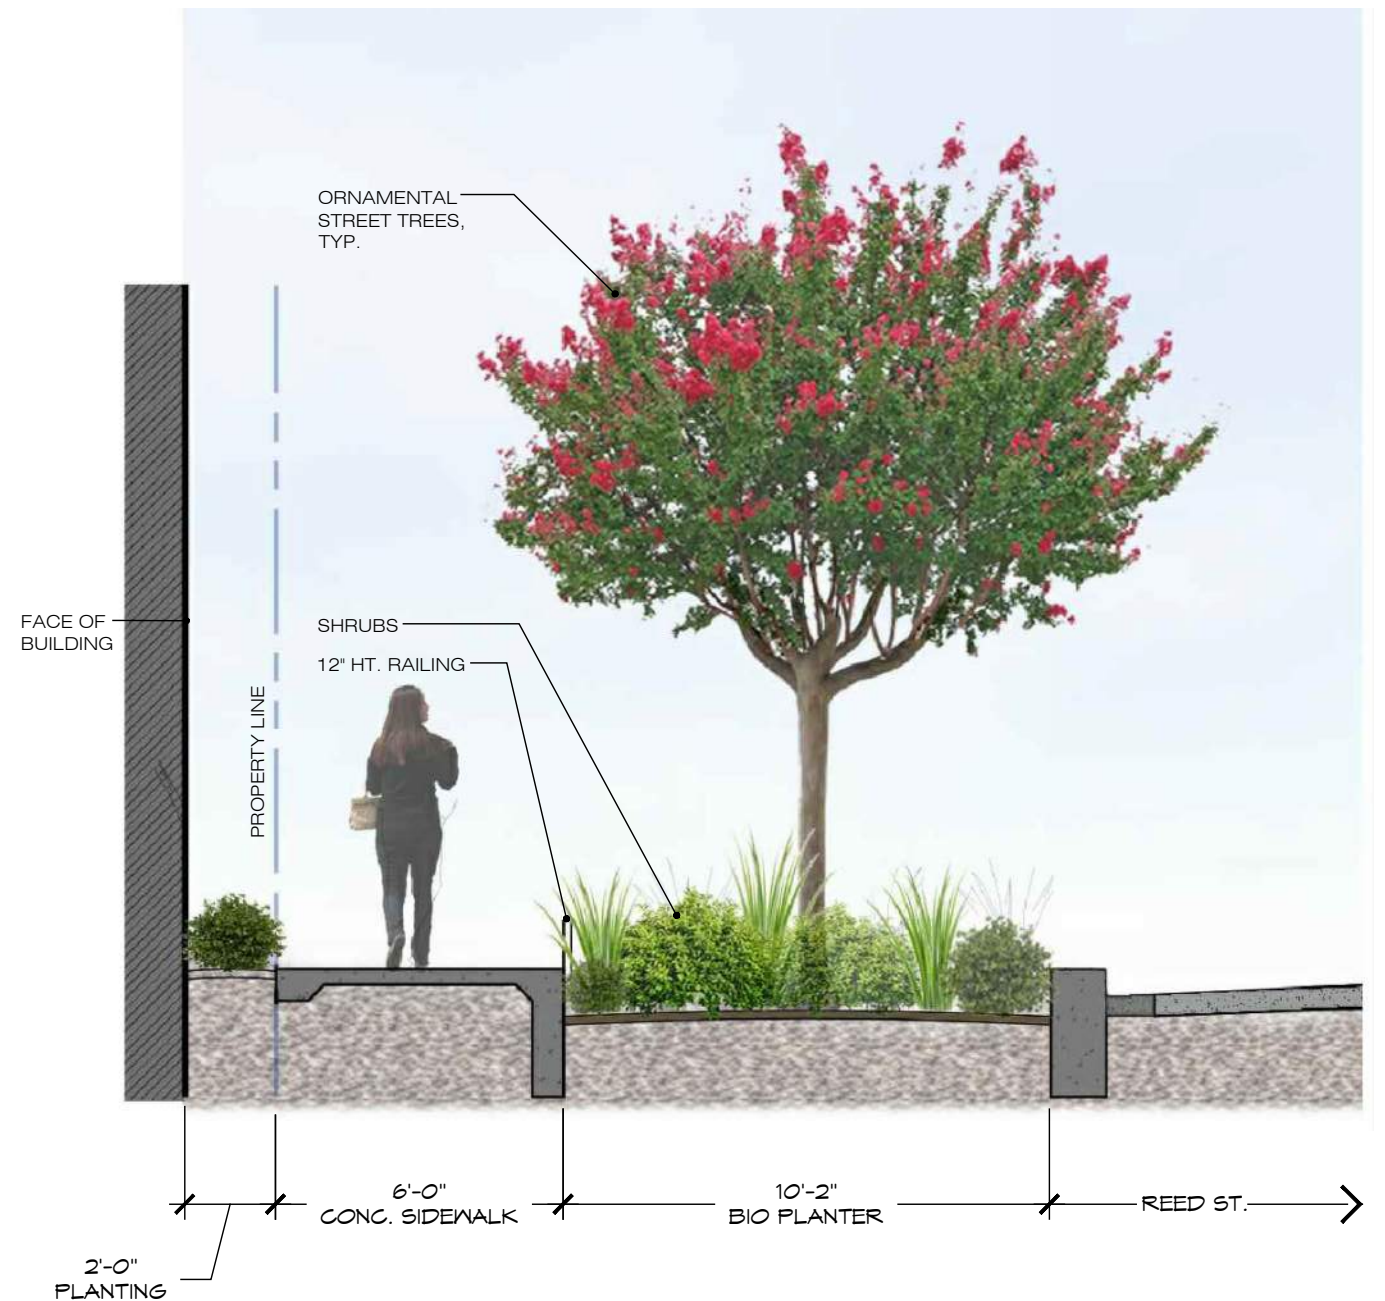

C SECTION BIO PLANTER
SCALE: 1/4" = 1'-0"

