

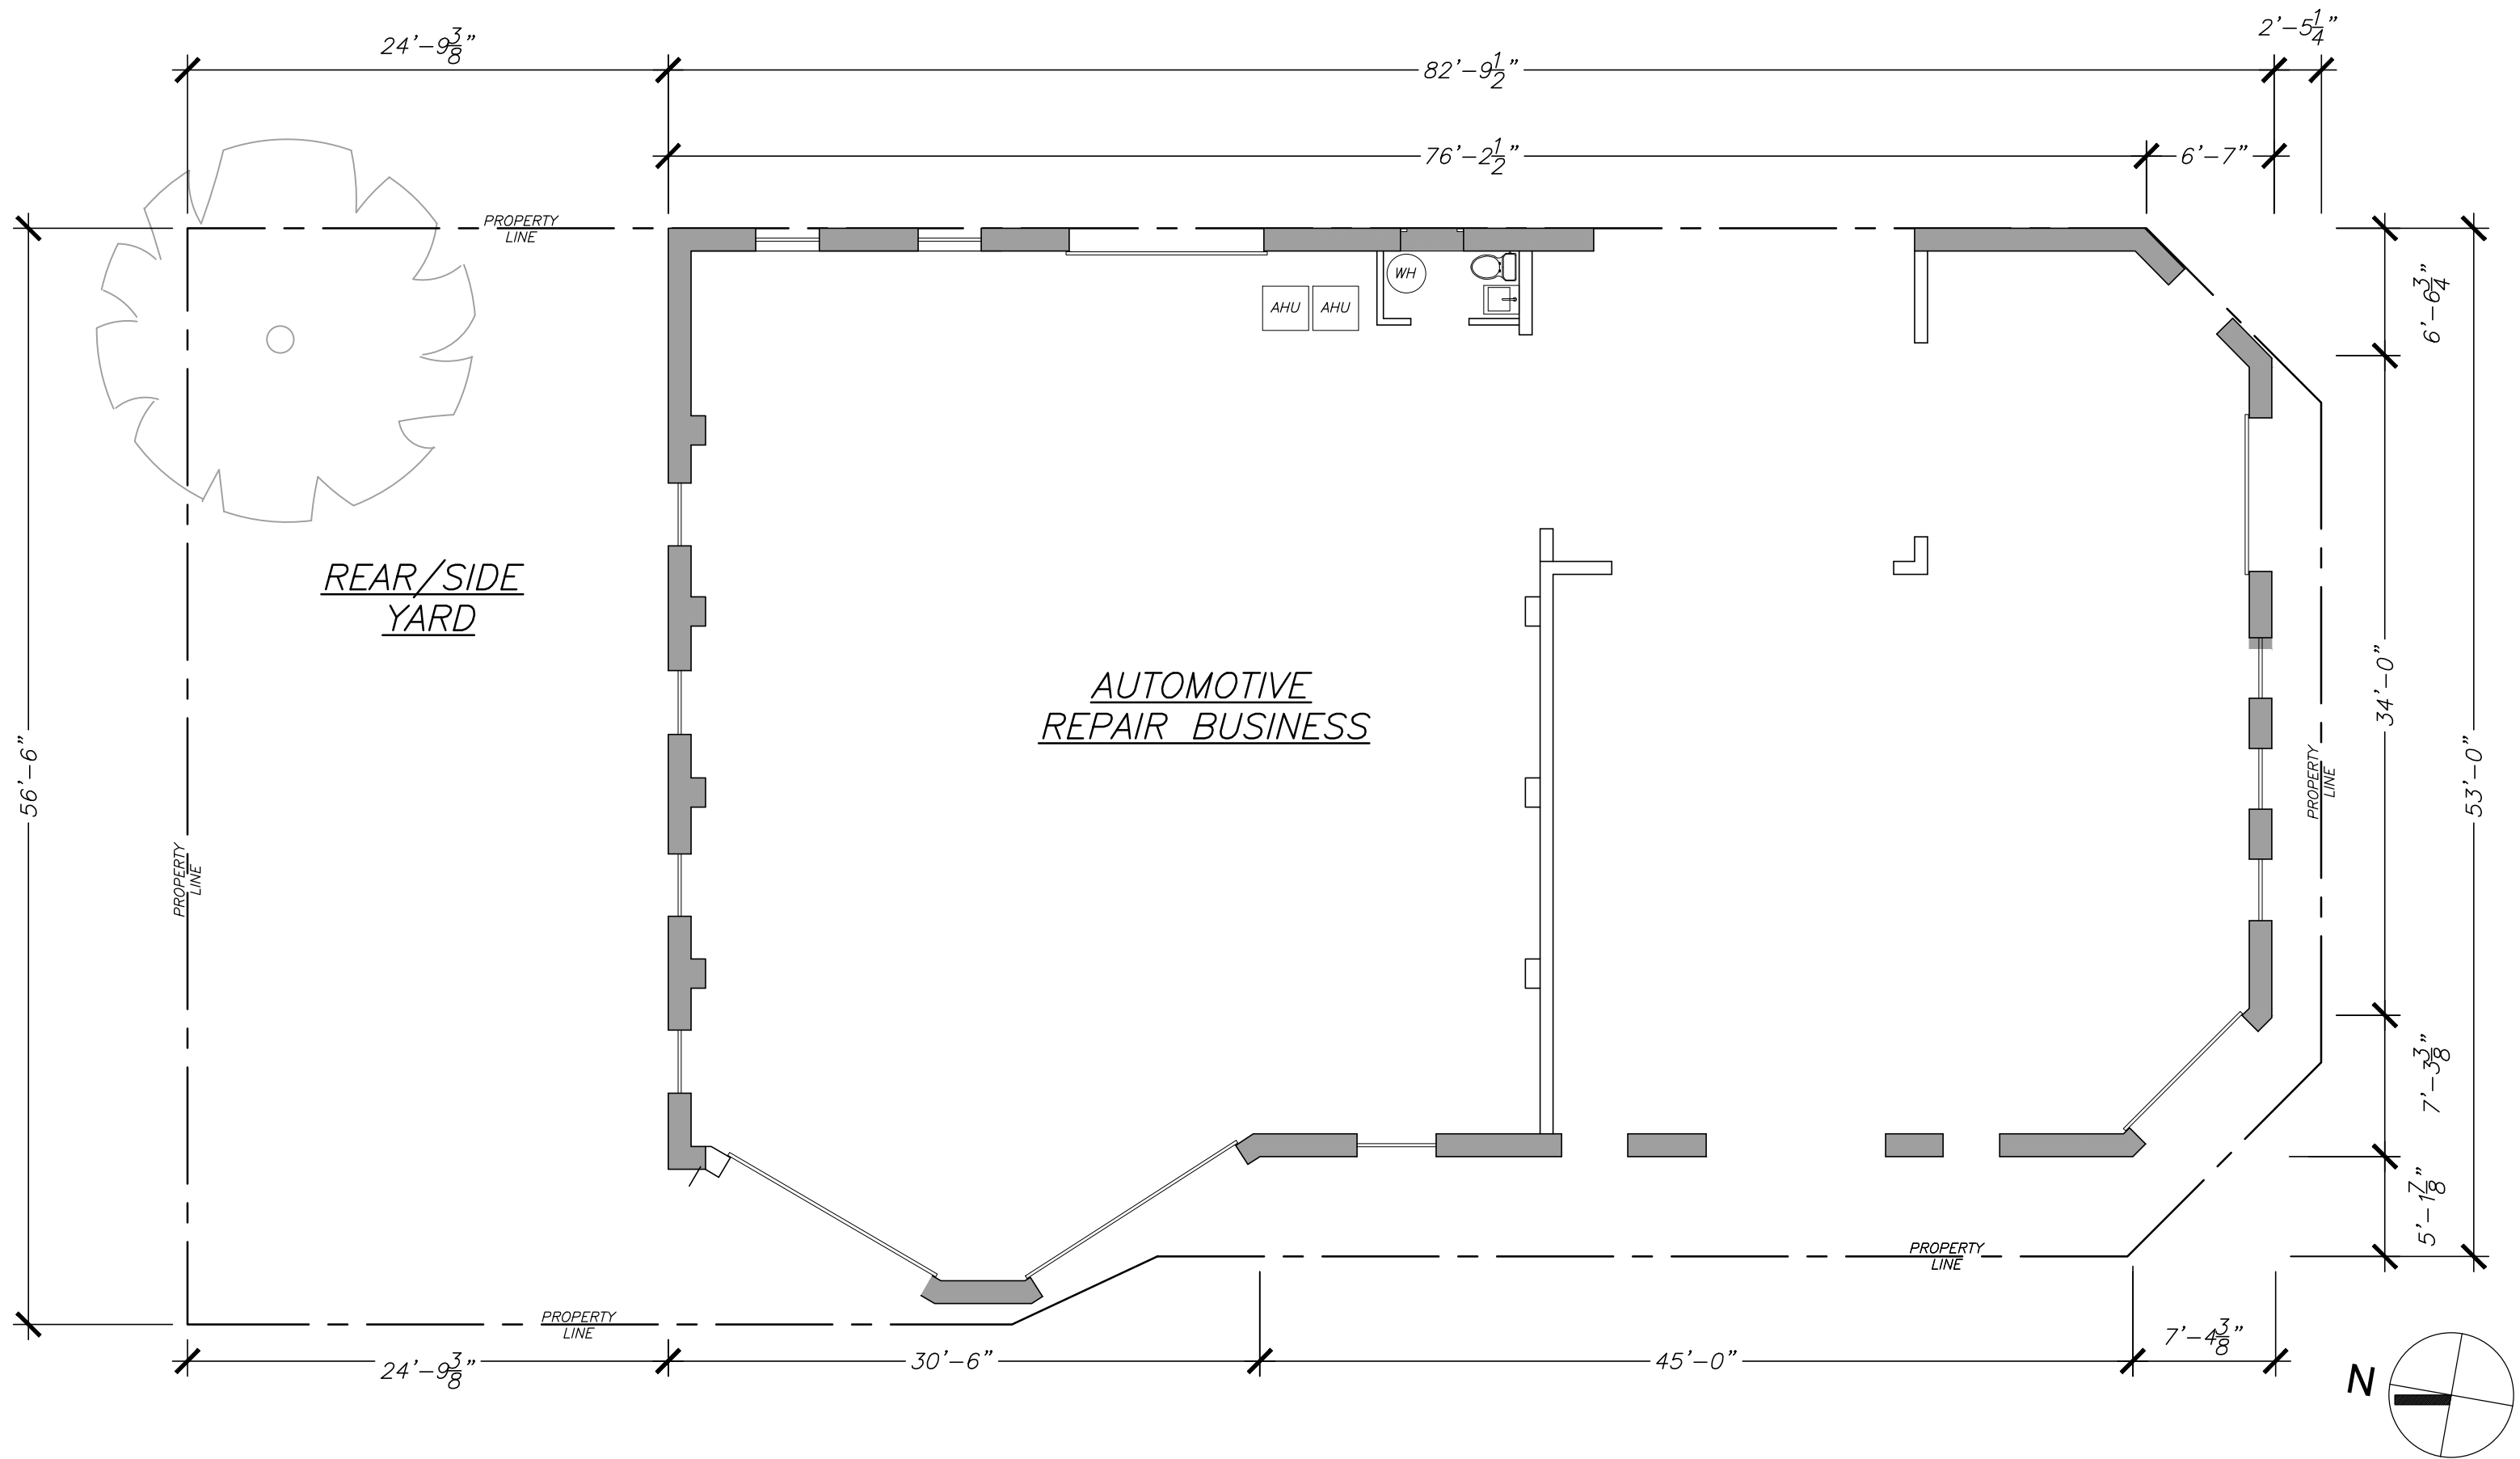


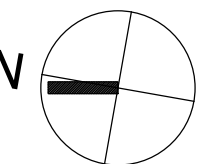

IRVING STREET, N.W.

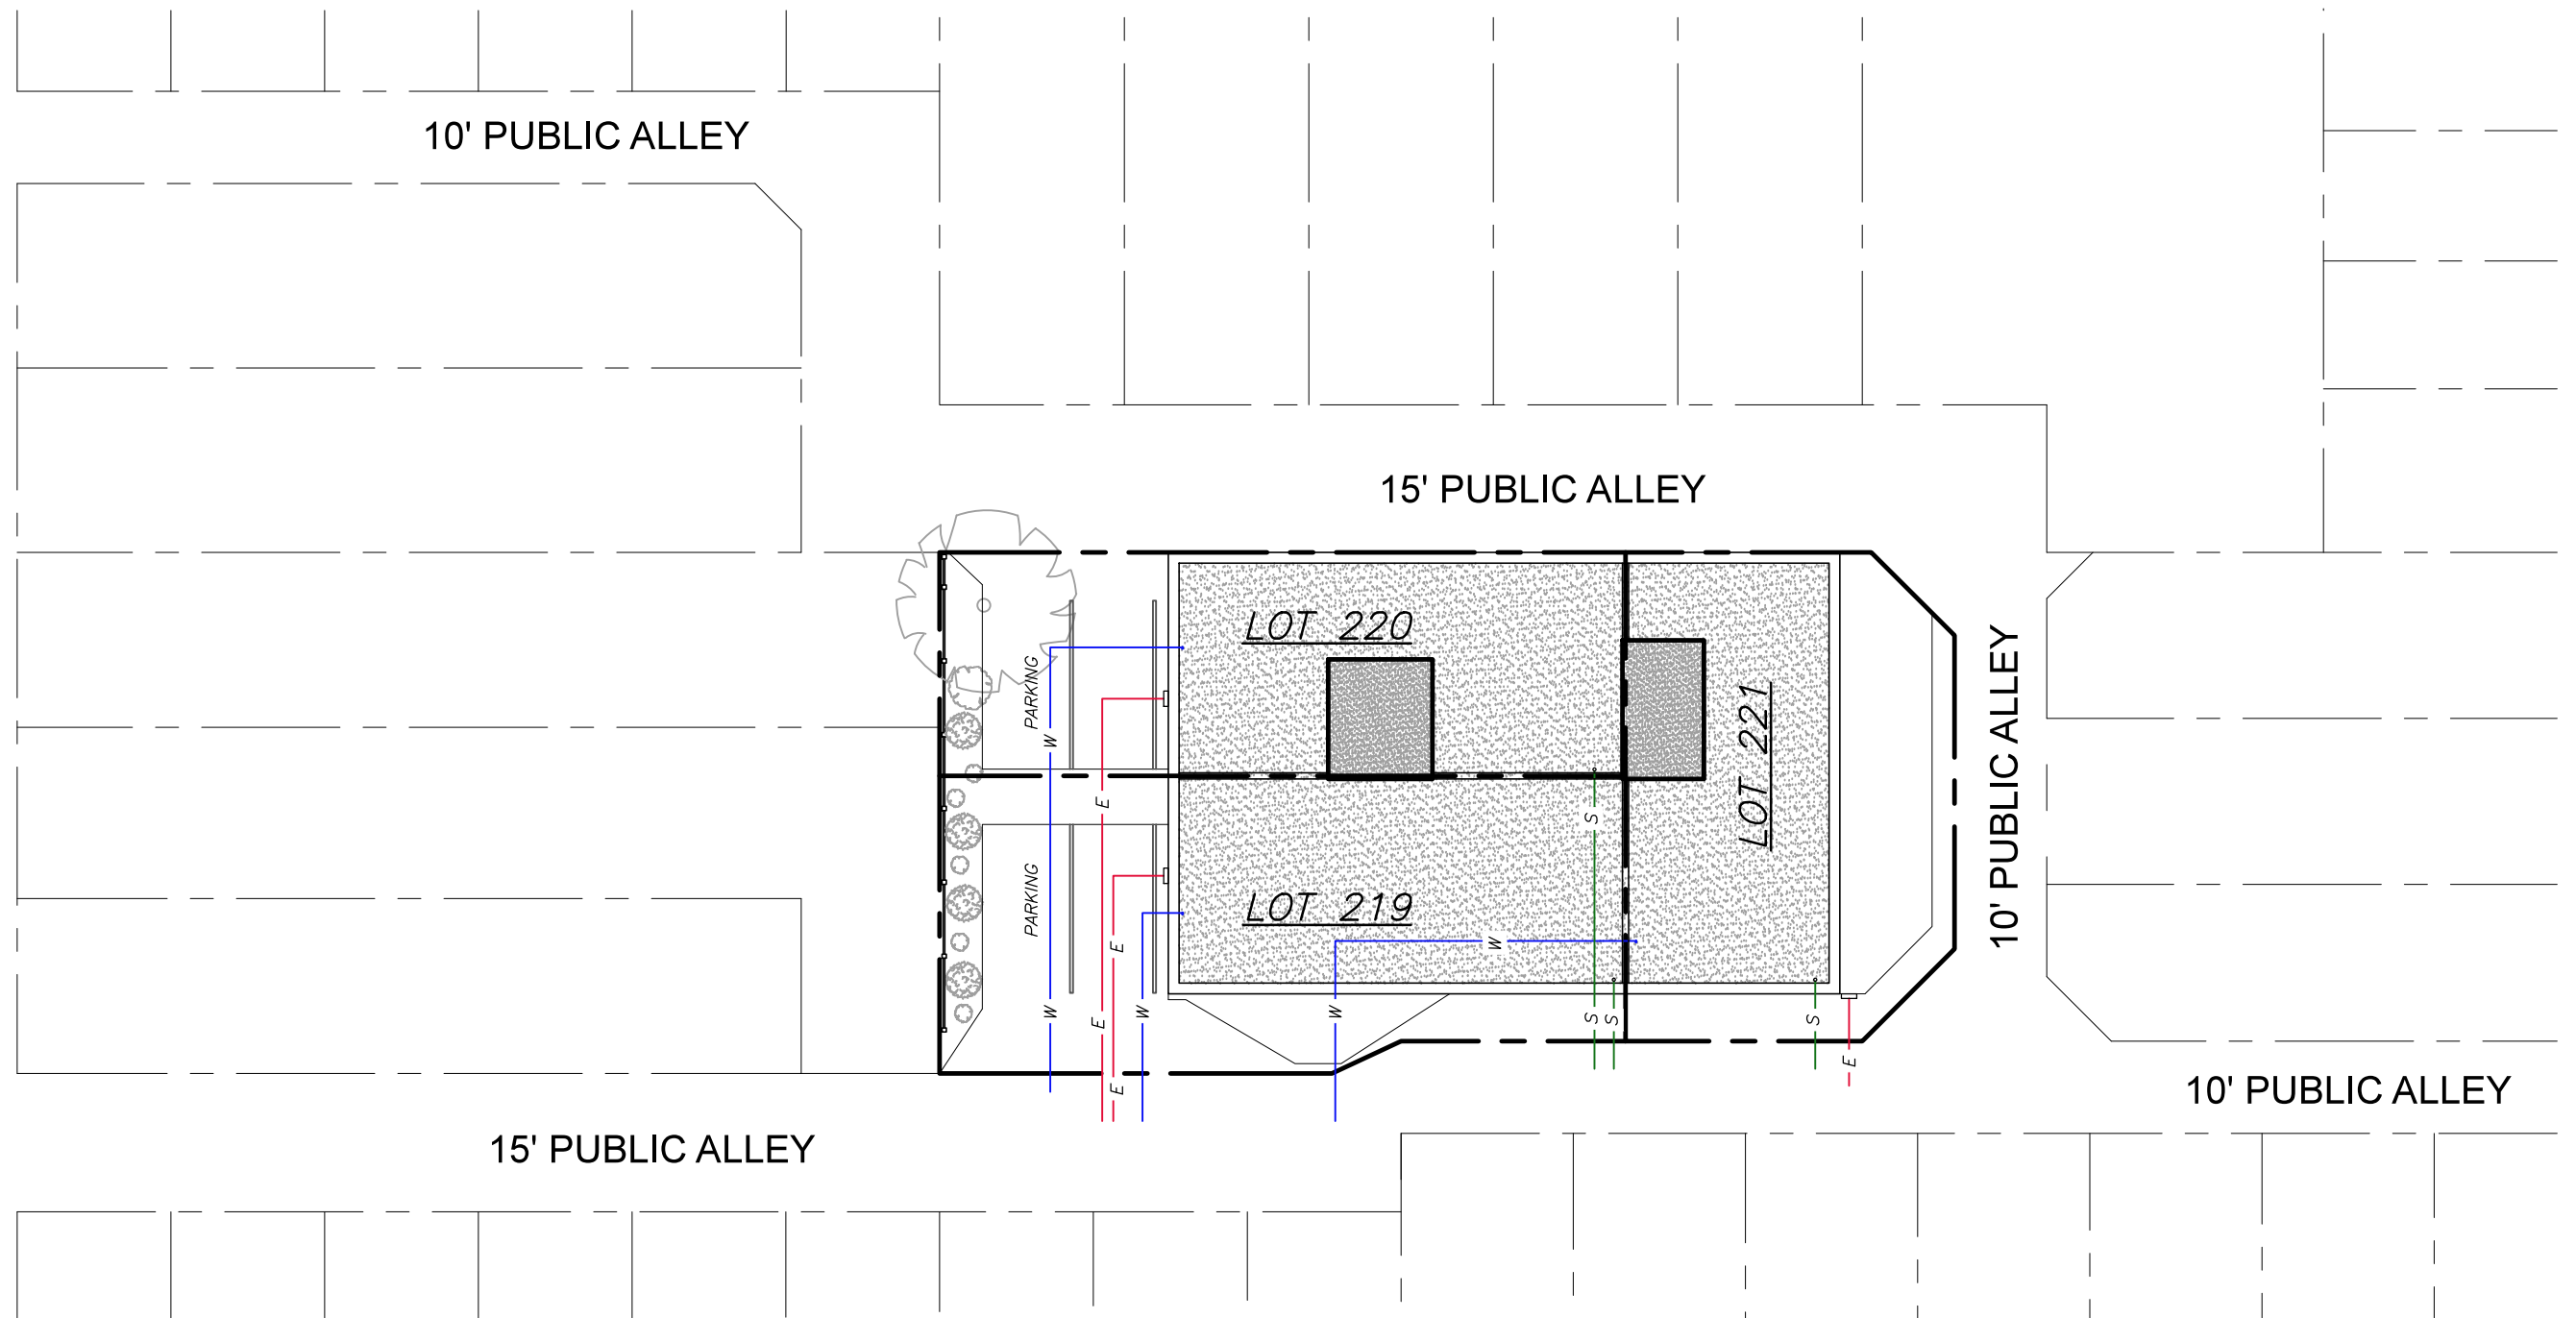

SEVENFIVETHREE DEVELOPMENT
753 Fairmont Street NW - Washington, DC 20001 - 202.421.6776
www.sevenfivethree.com

date
10 NOVEMBER 2015

scale
1" = 20'-0"

title
SITE & ROOF PLAN

sheet number
A1.0

