



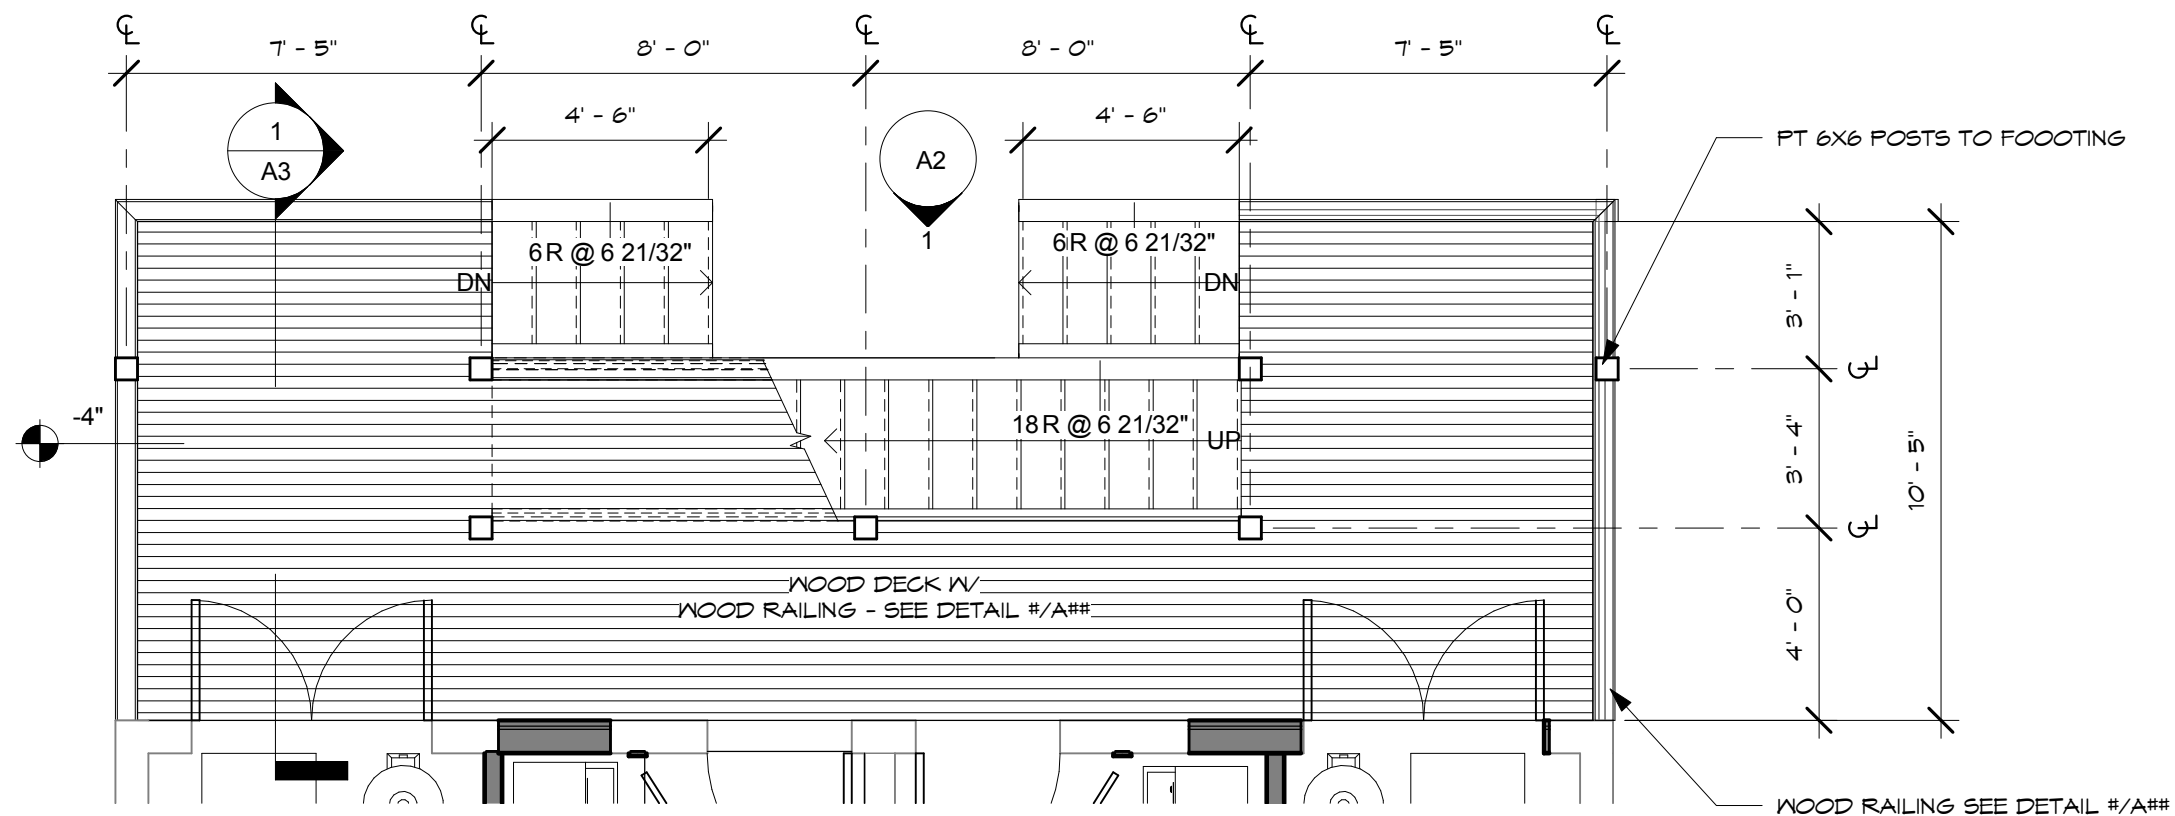

1 FIRST FLOOR DECK PLAN
A1 SCALE: 1/4" = 1'-0"

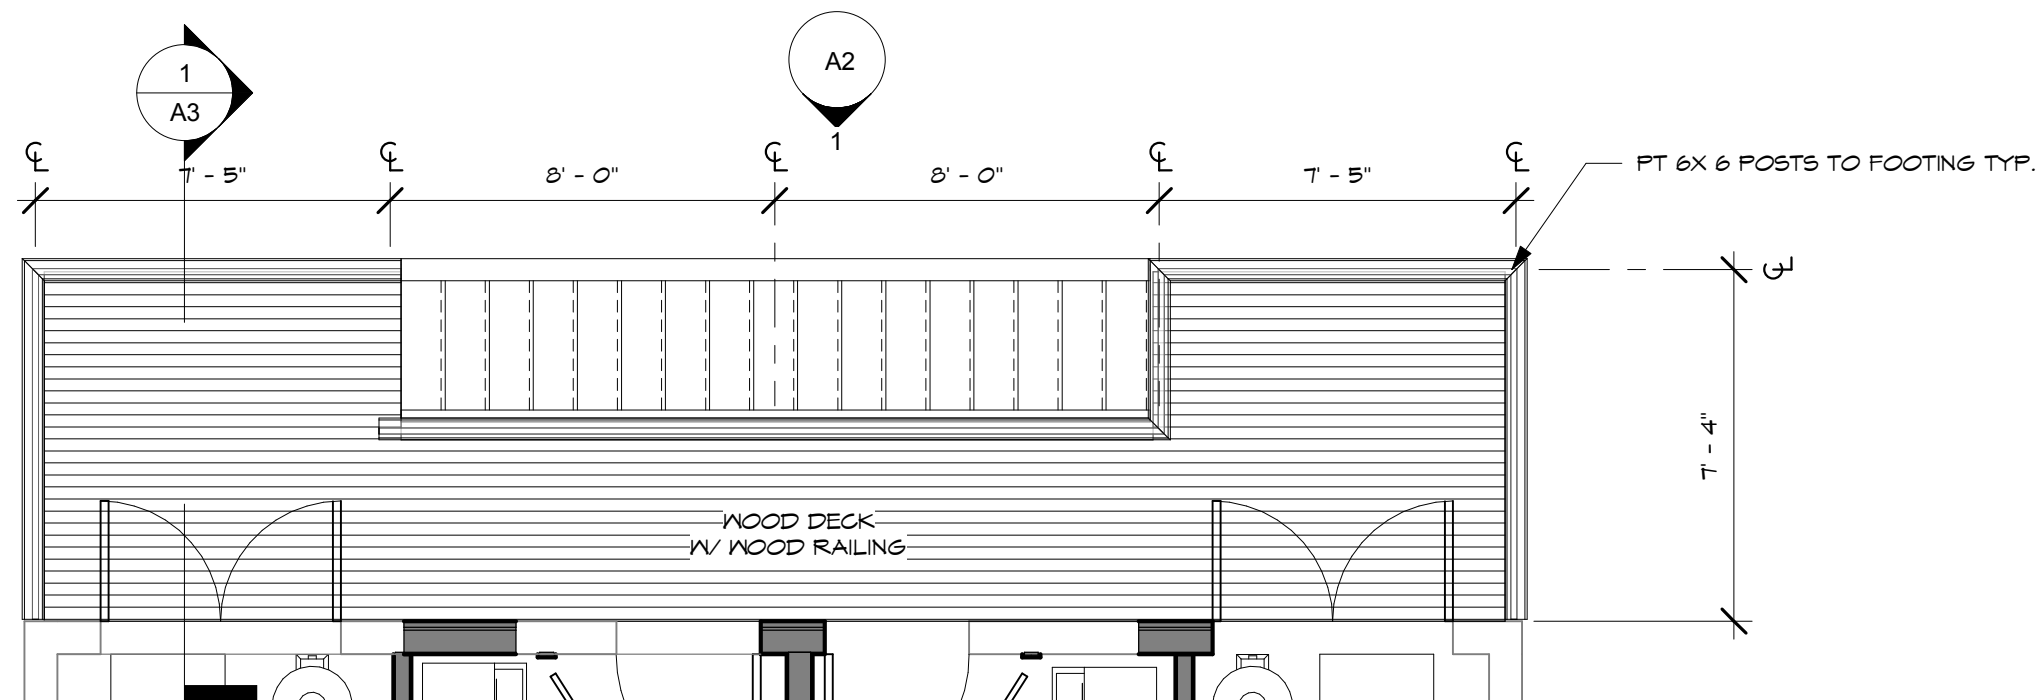


2 SECOND FLOOR DECK PLAN
A1 SCALE: 1/4" = 1'-0"

1
A2

ELEVATION

SCALE: 1/4" = 1'-0"

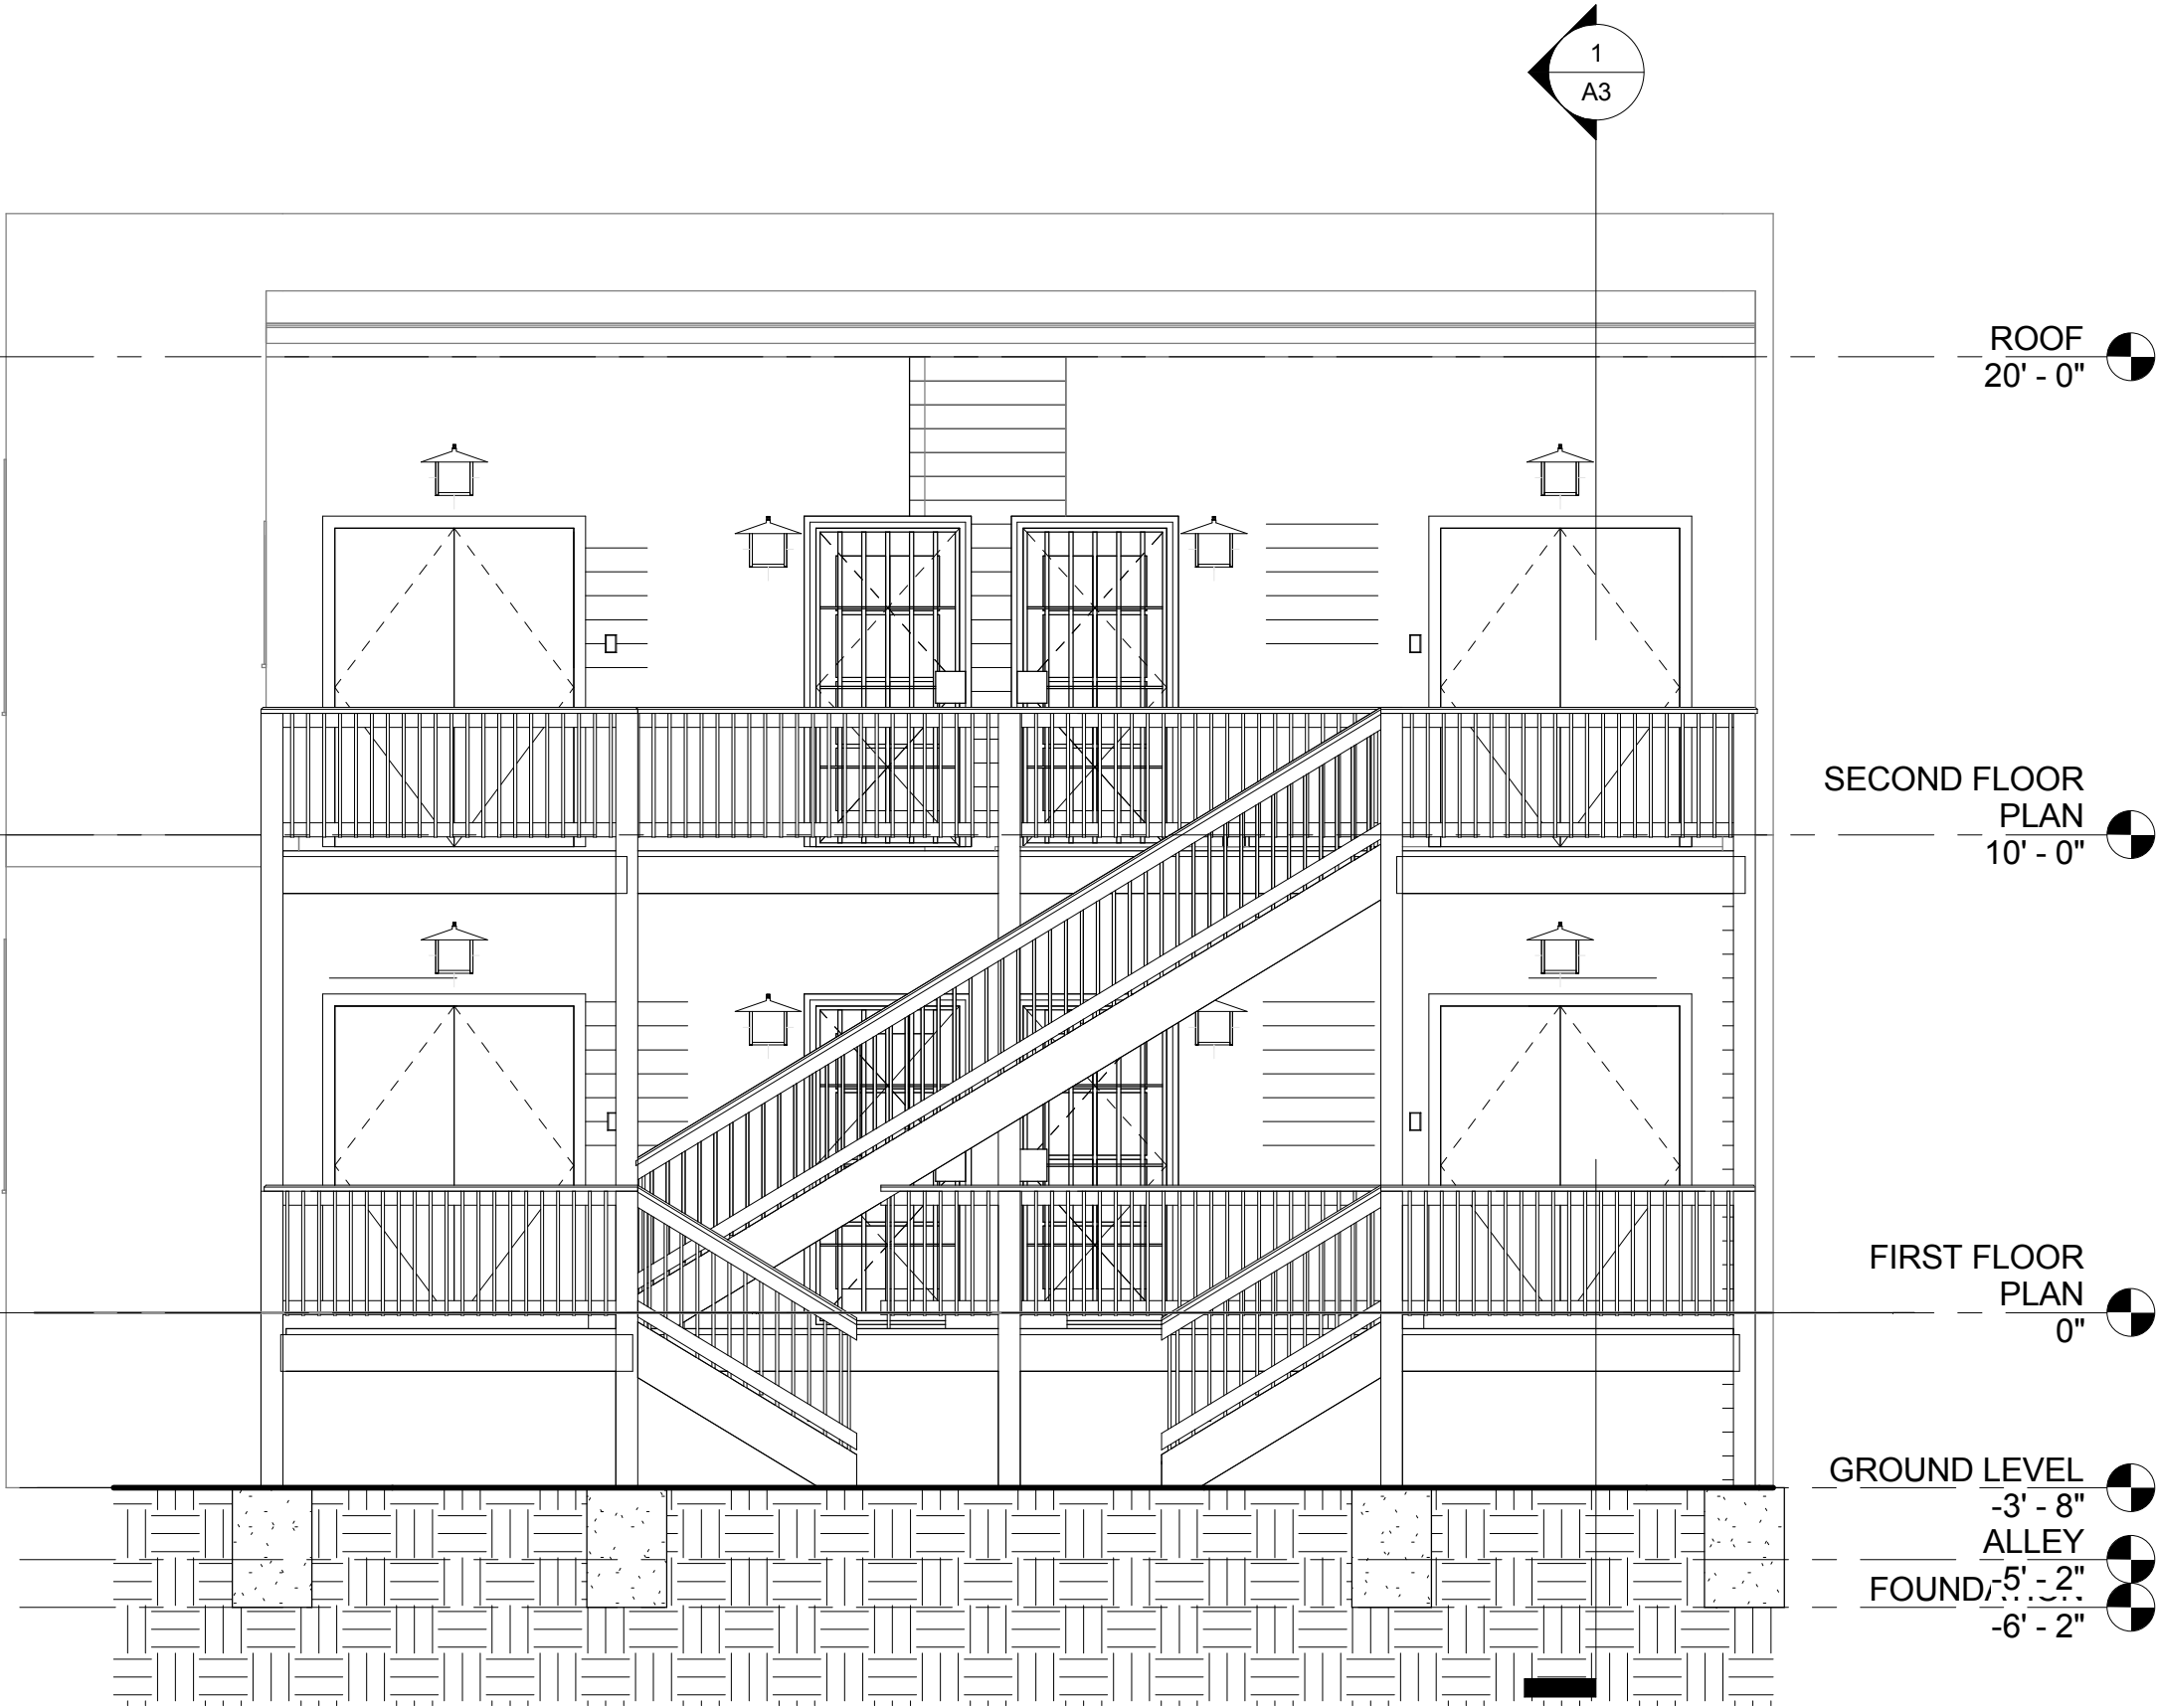



1

A3

REAR DECK SECTION


SCALE: 3/8" = 1'-0"

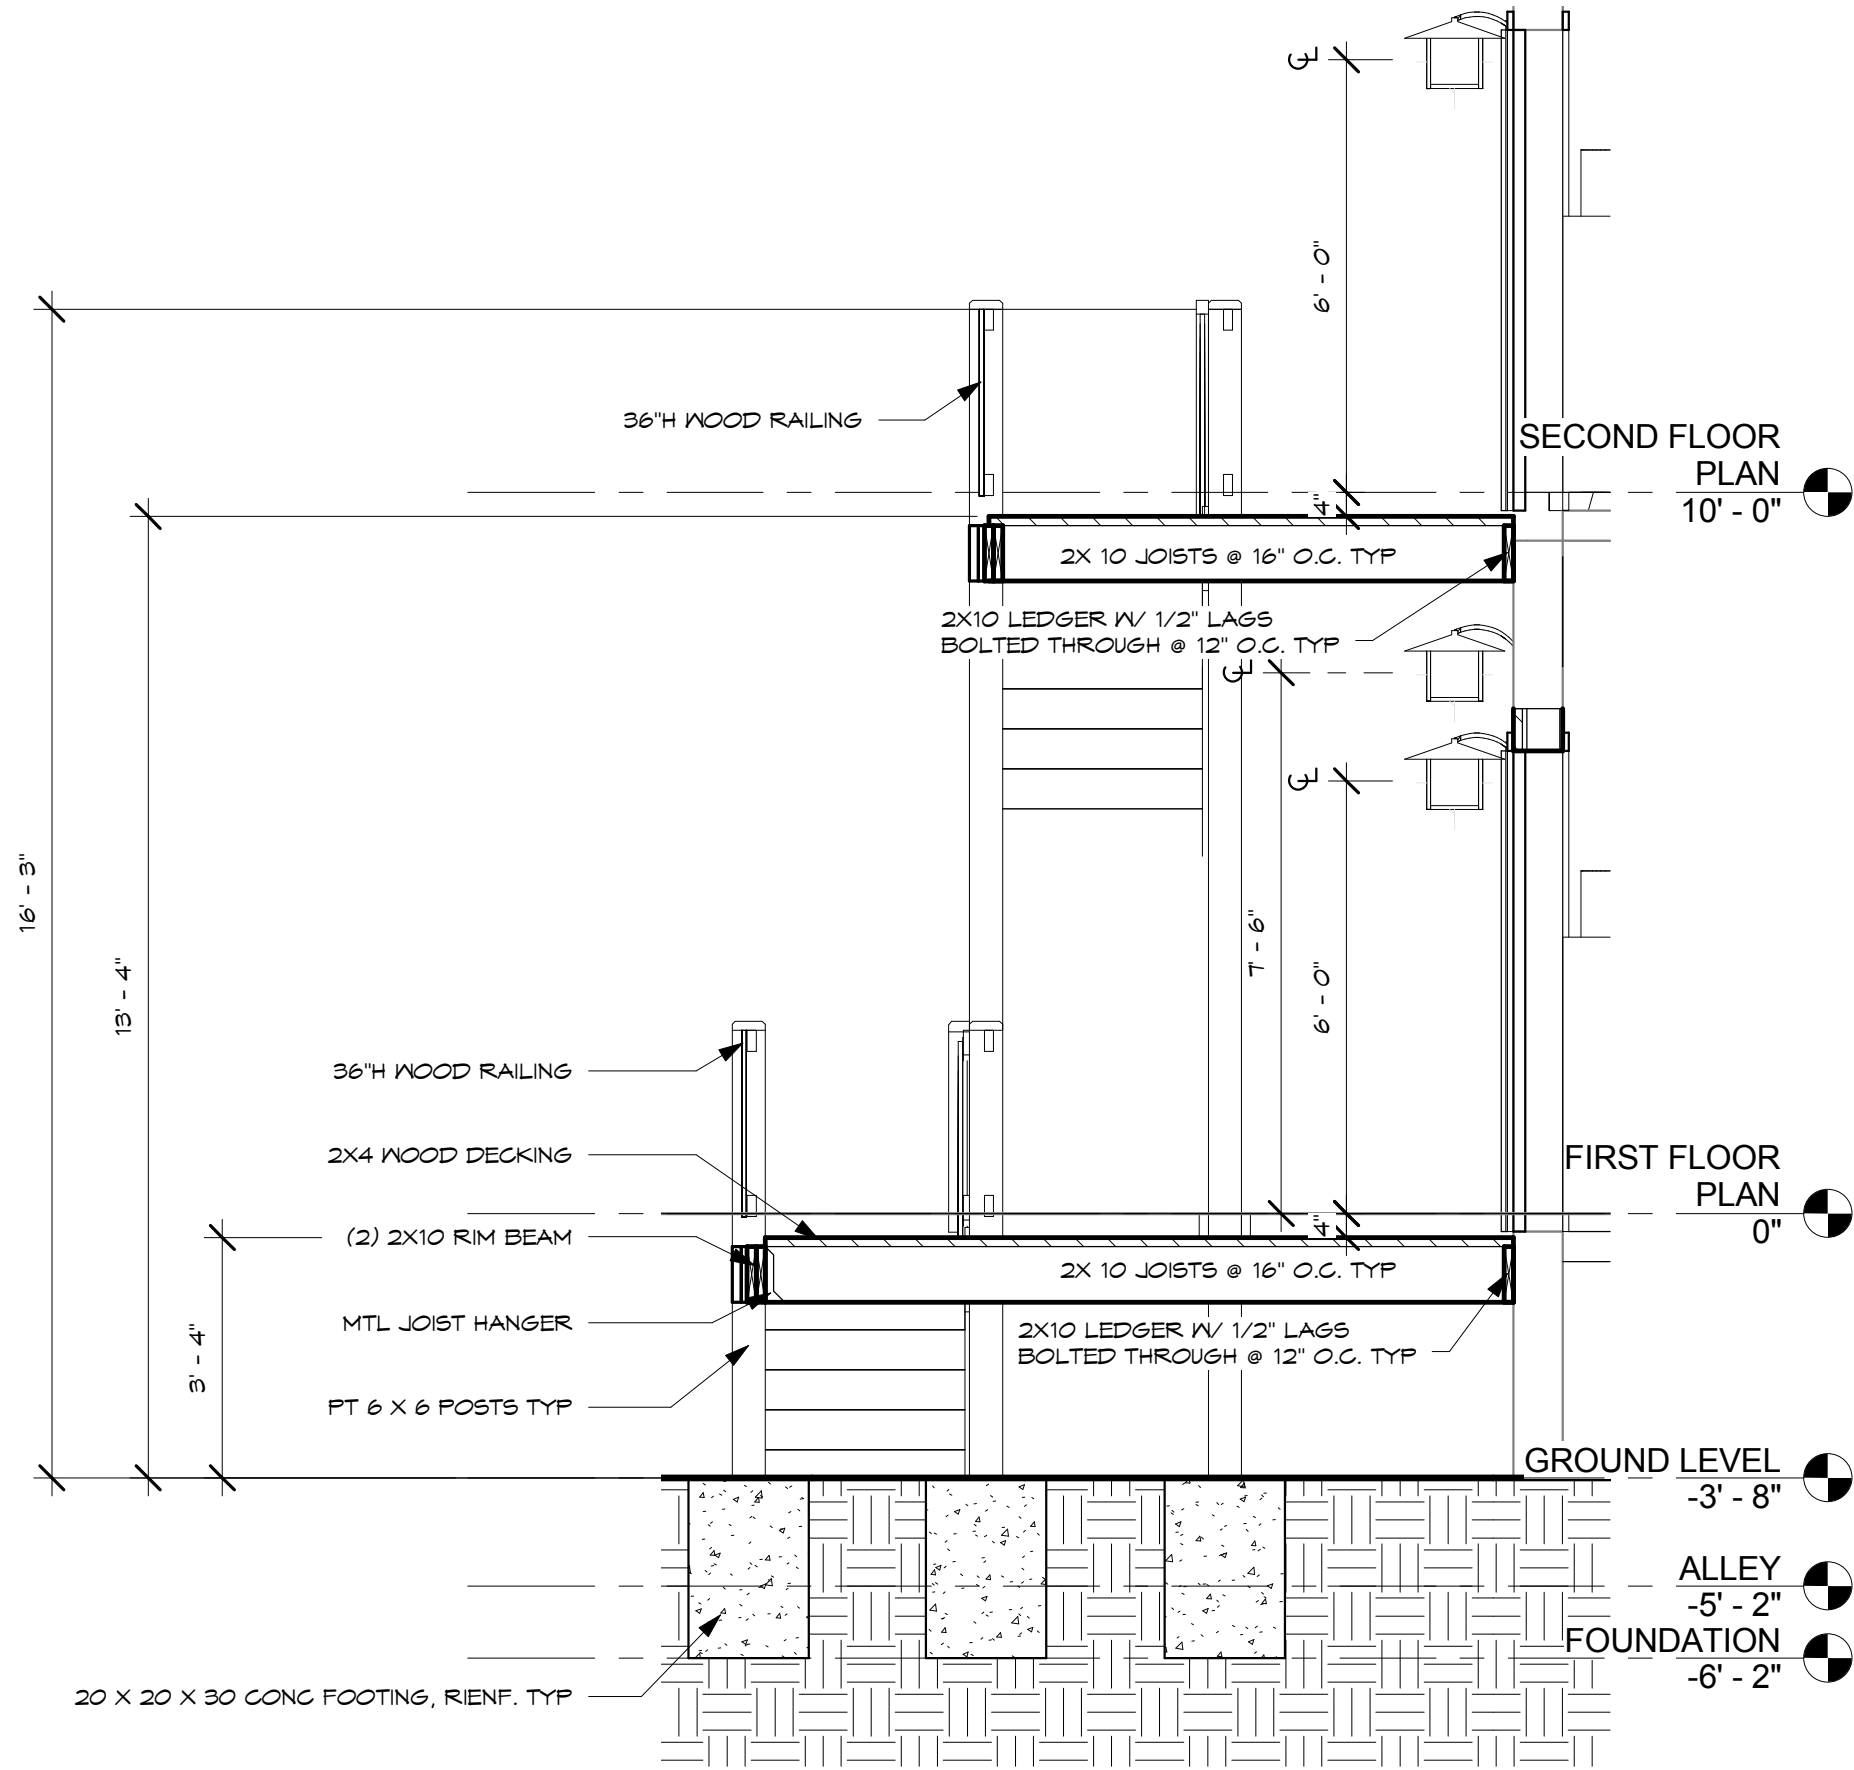

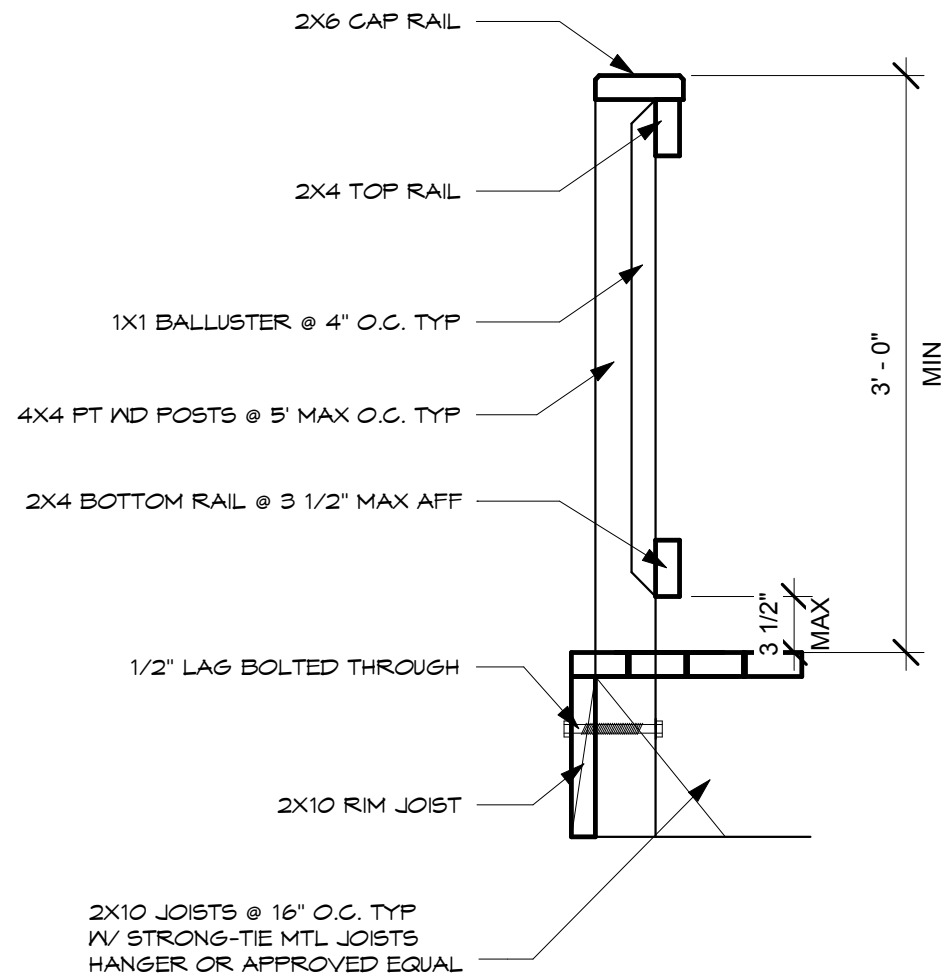


1 DETAIL- RAILING

A4 SCALE: 1" = 1'-0"

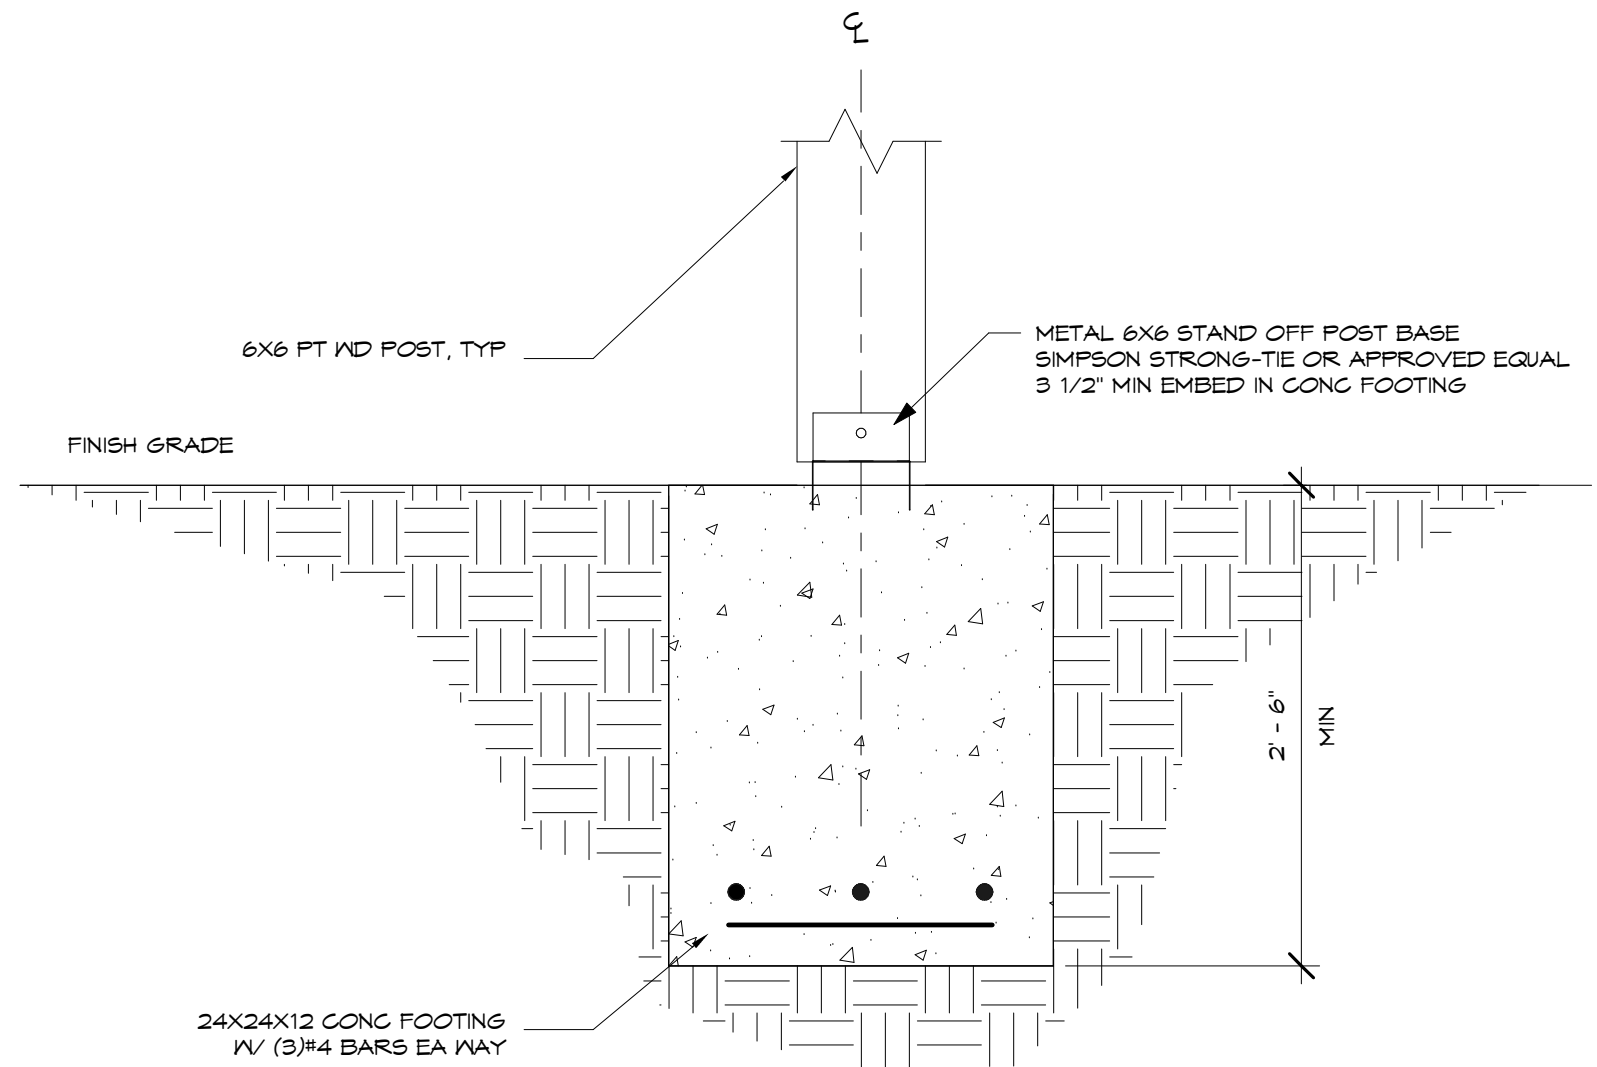


3 DETAIL-TYP FOOTING

A4 SCALE: 1" = 1'-0"

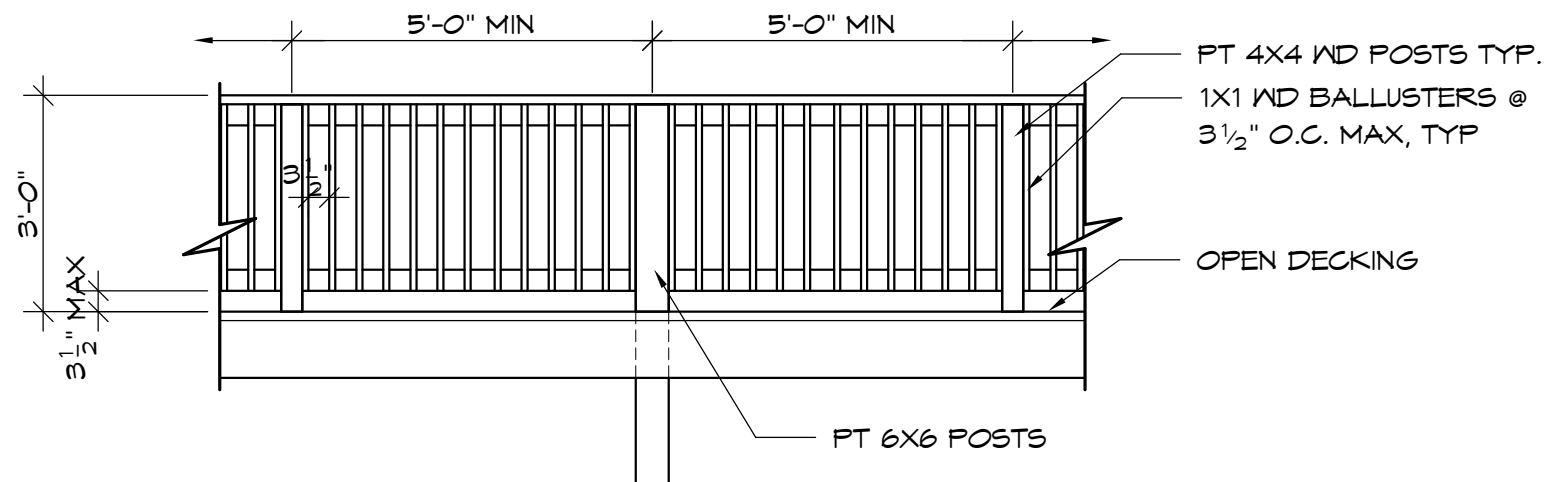


2 RAILING ELEVATION


A4 SCALE: 3/8" = 1'-0"

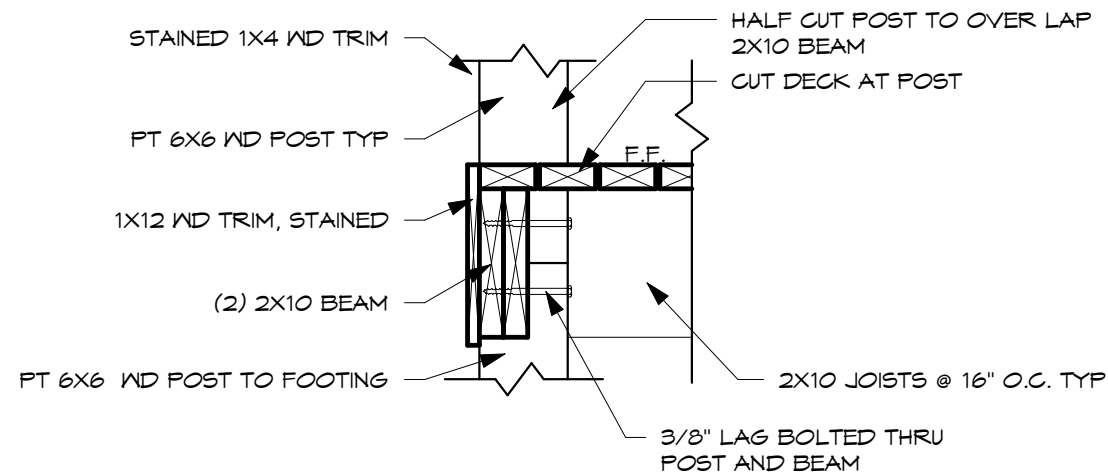


1 **DETAIL- TYP. TALL POST / BEAM CONNECTION**
A5 **SCALE: 1" = 1'-0"**

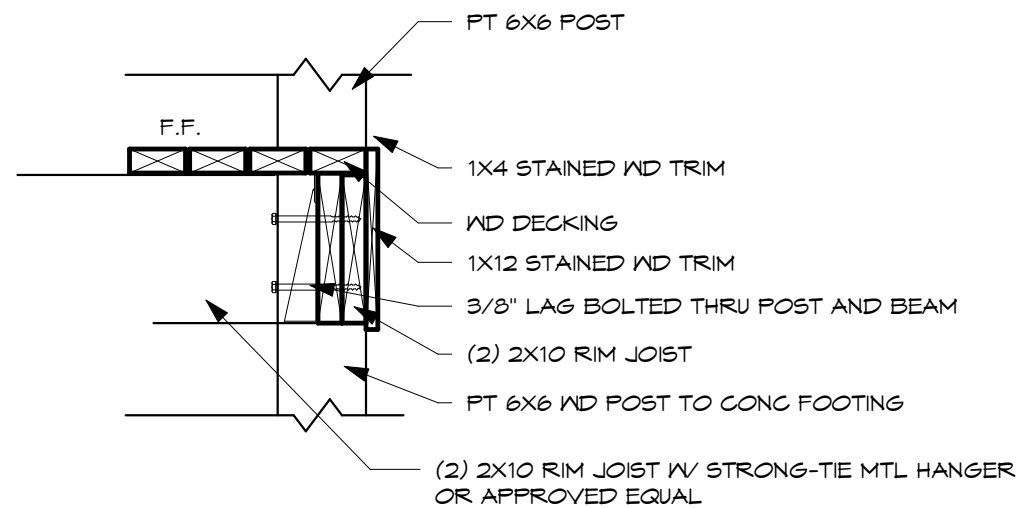

2 **DETAIL-BEAM / BEAM TO POST CONNECTION**
A5 **SCALE: 1" = 1'-0"**

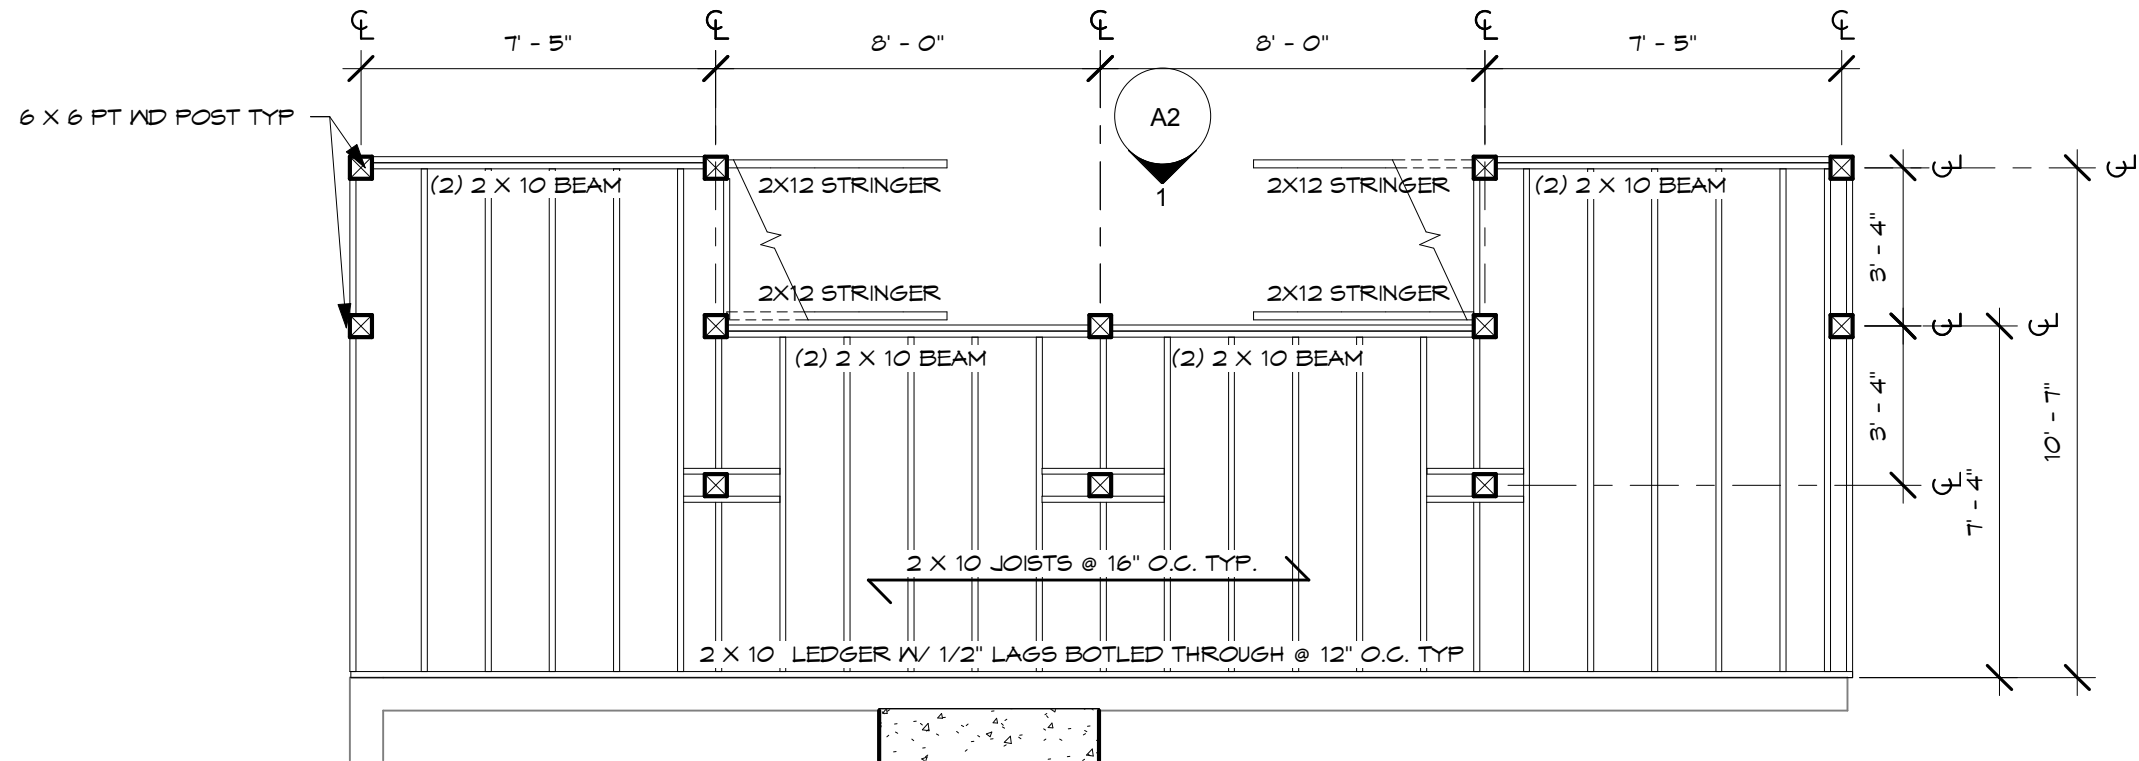

1 FIRST FLOOR DECK FRAMING
A6 SCALE: 1/4" = 1'-0"

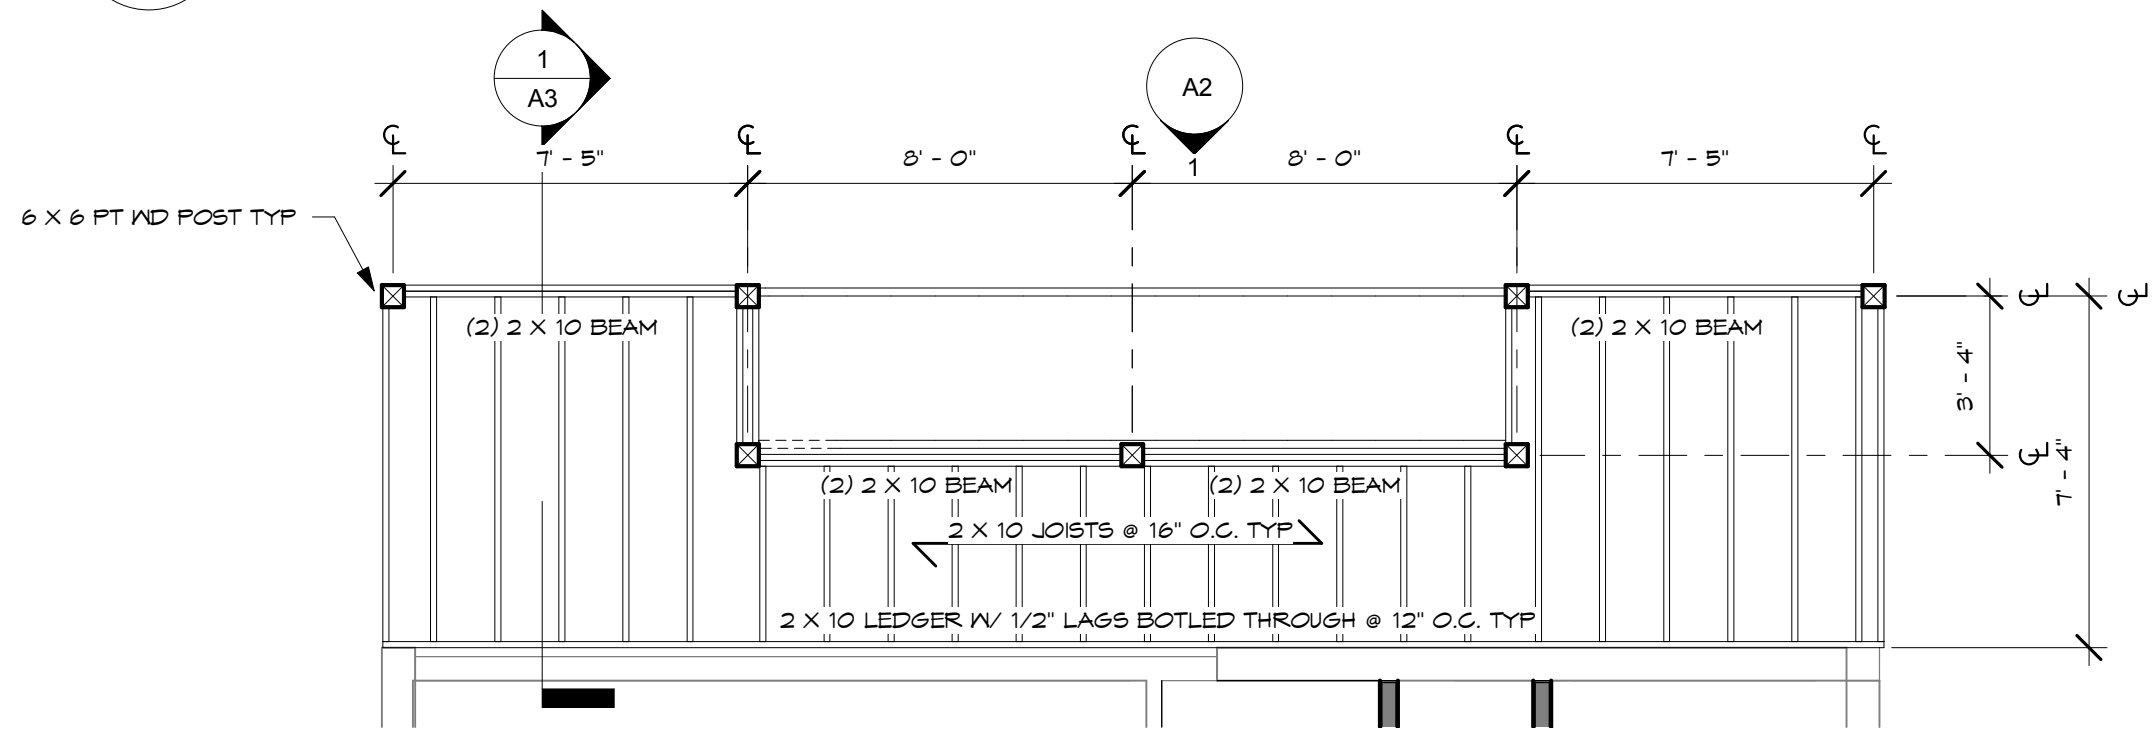

2 SECOND FLOOR DECK FRAMING
A6 SCALE: 1/4" = 1'-0"