


PROPOSED LEVEL 3

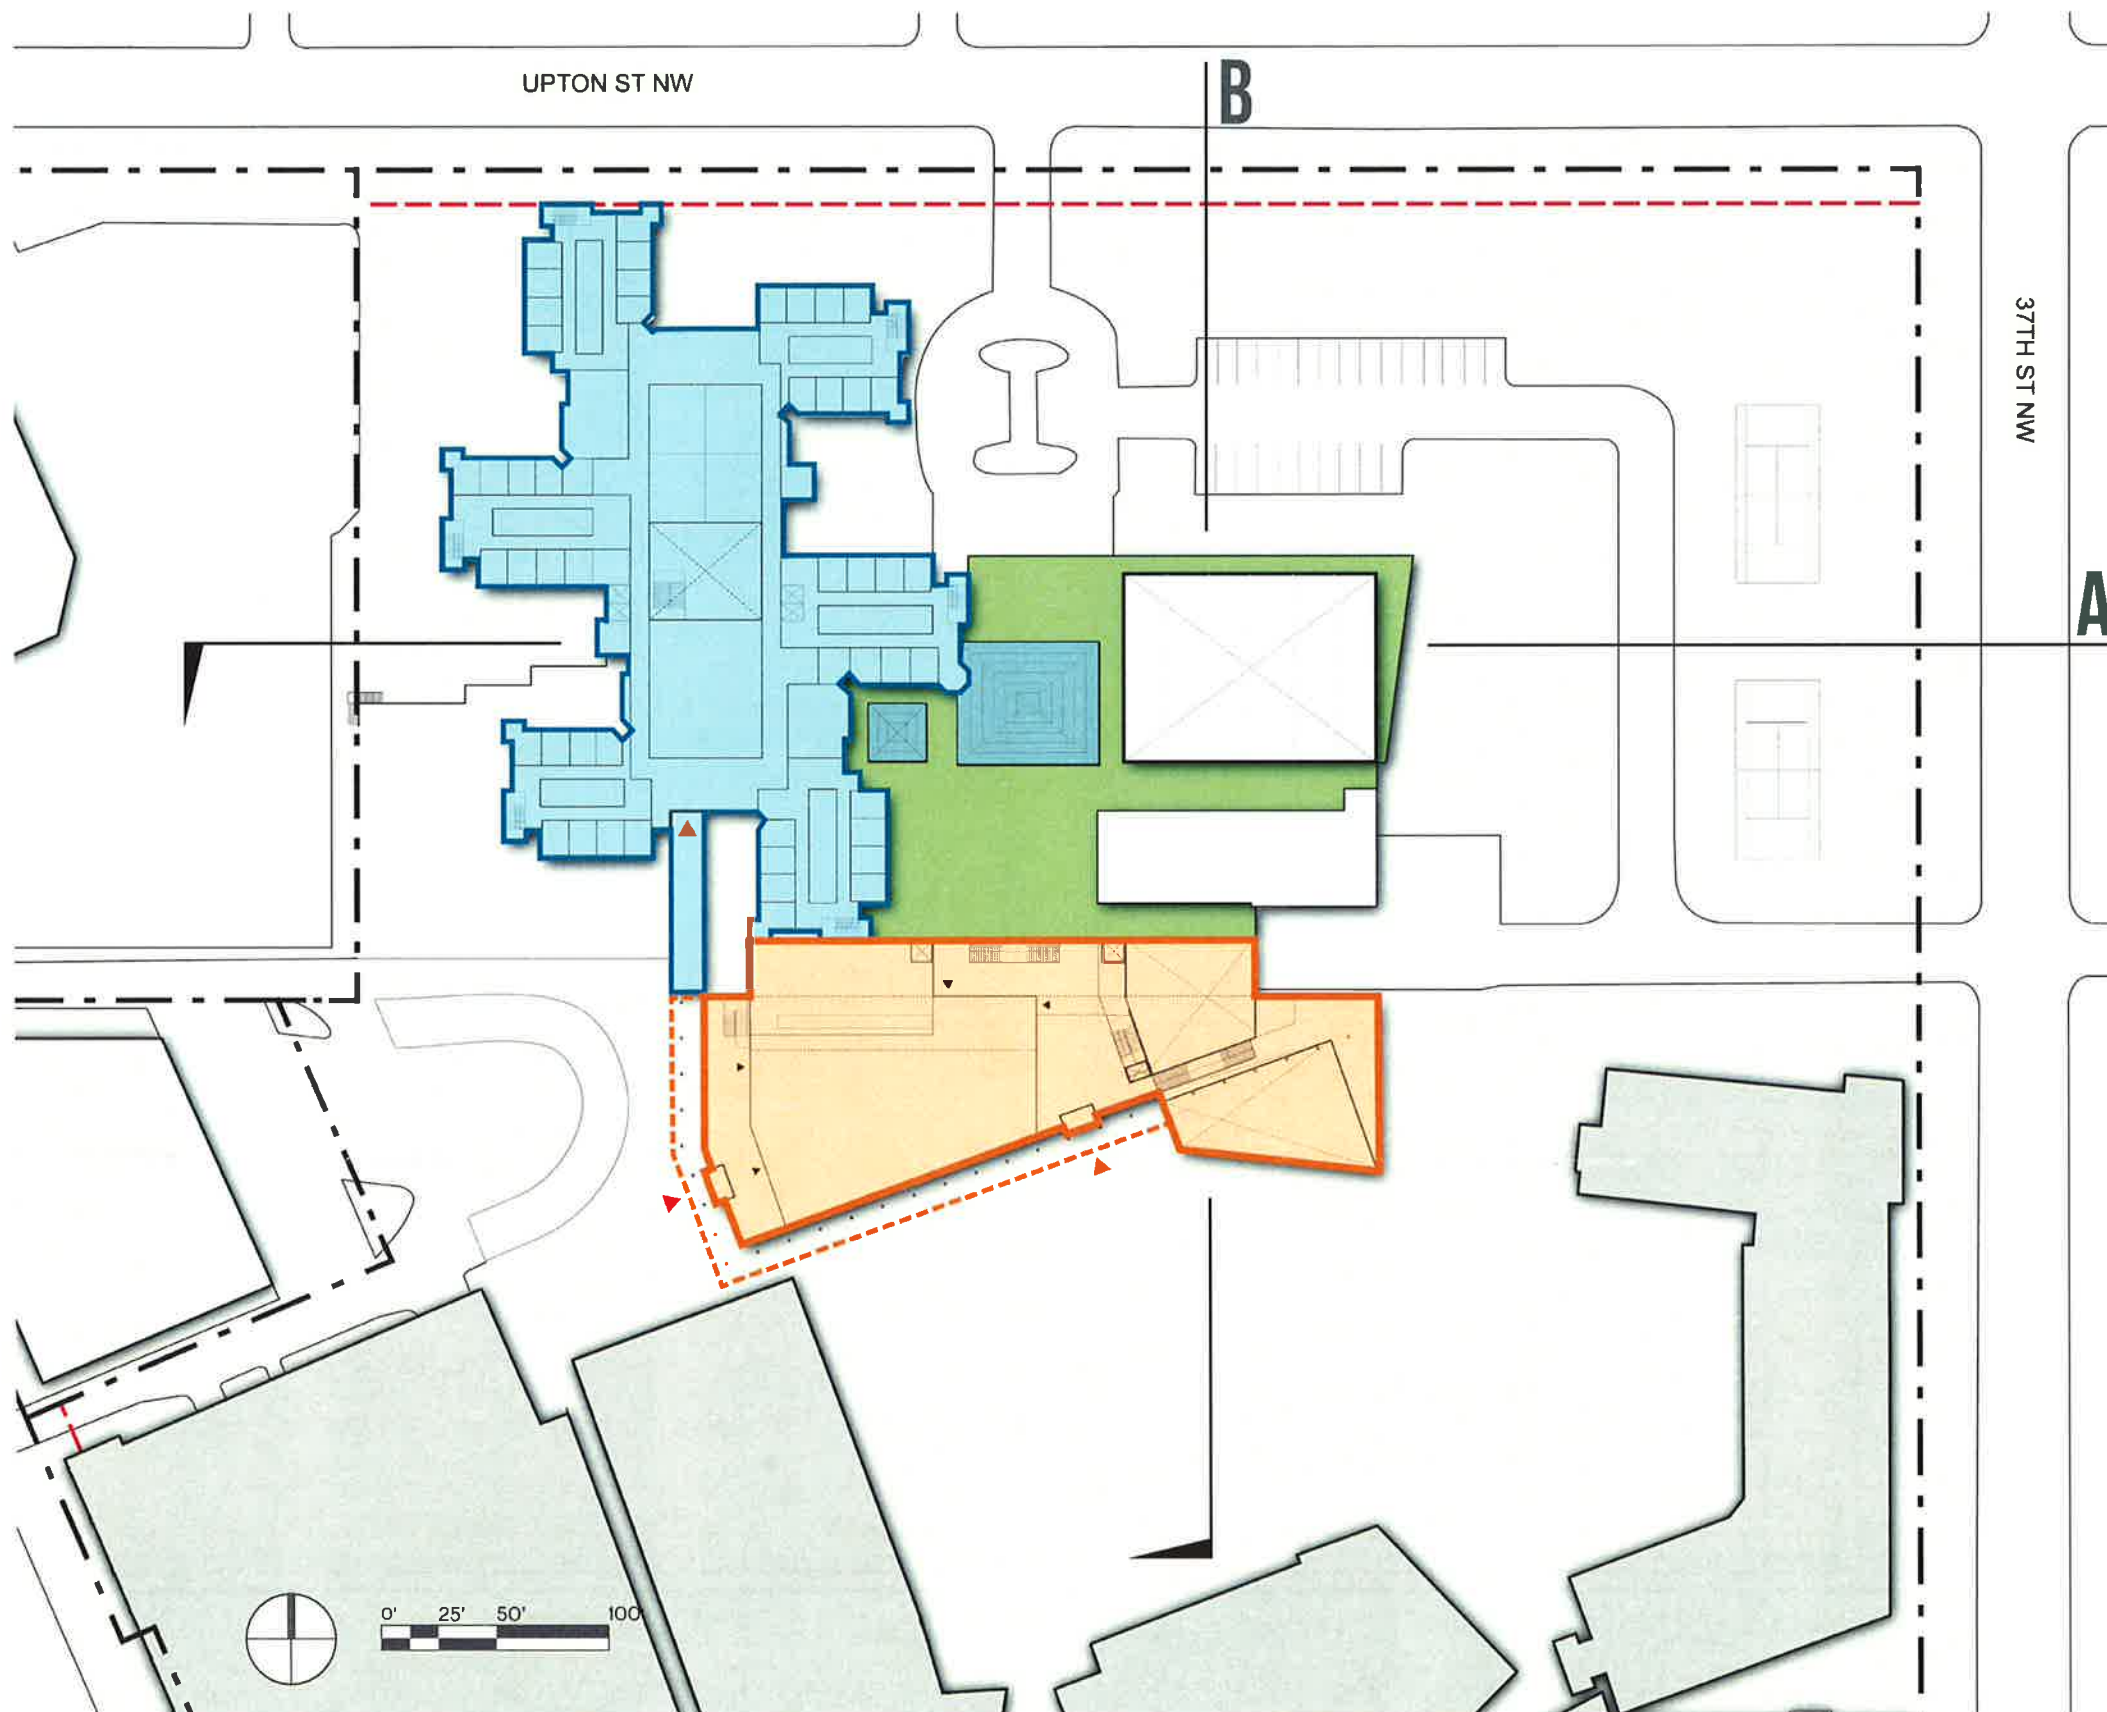


Property Line

Building Setback Line

- Existing Buildings to Remain
- Proposed Renovation
- Proposed New Construction
- Proposed Green Roof

PROPOSED LEVEL 4

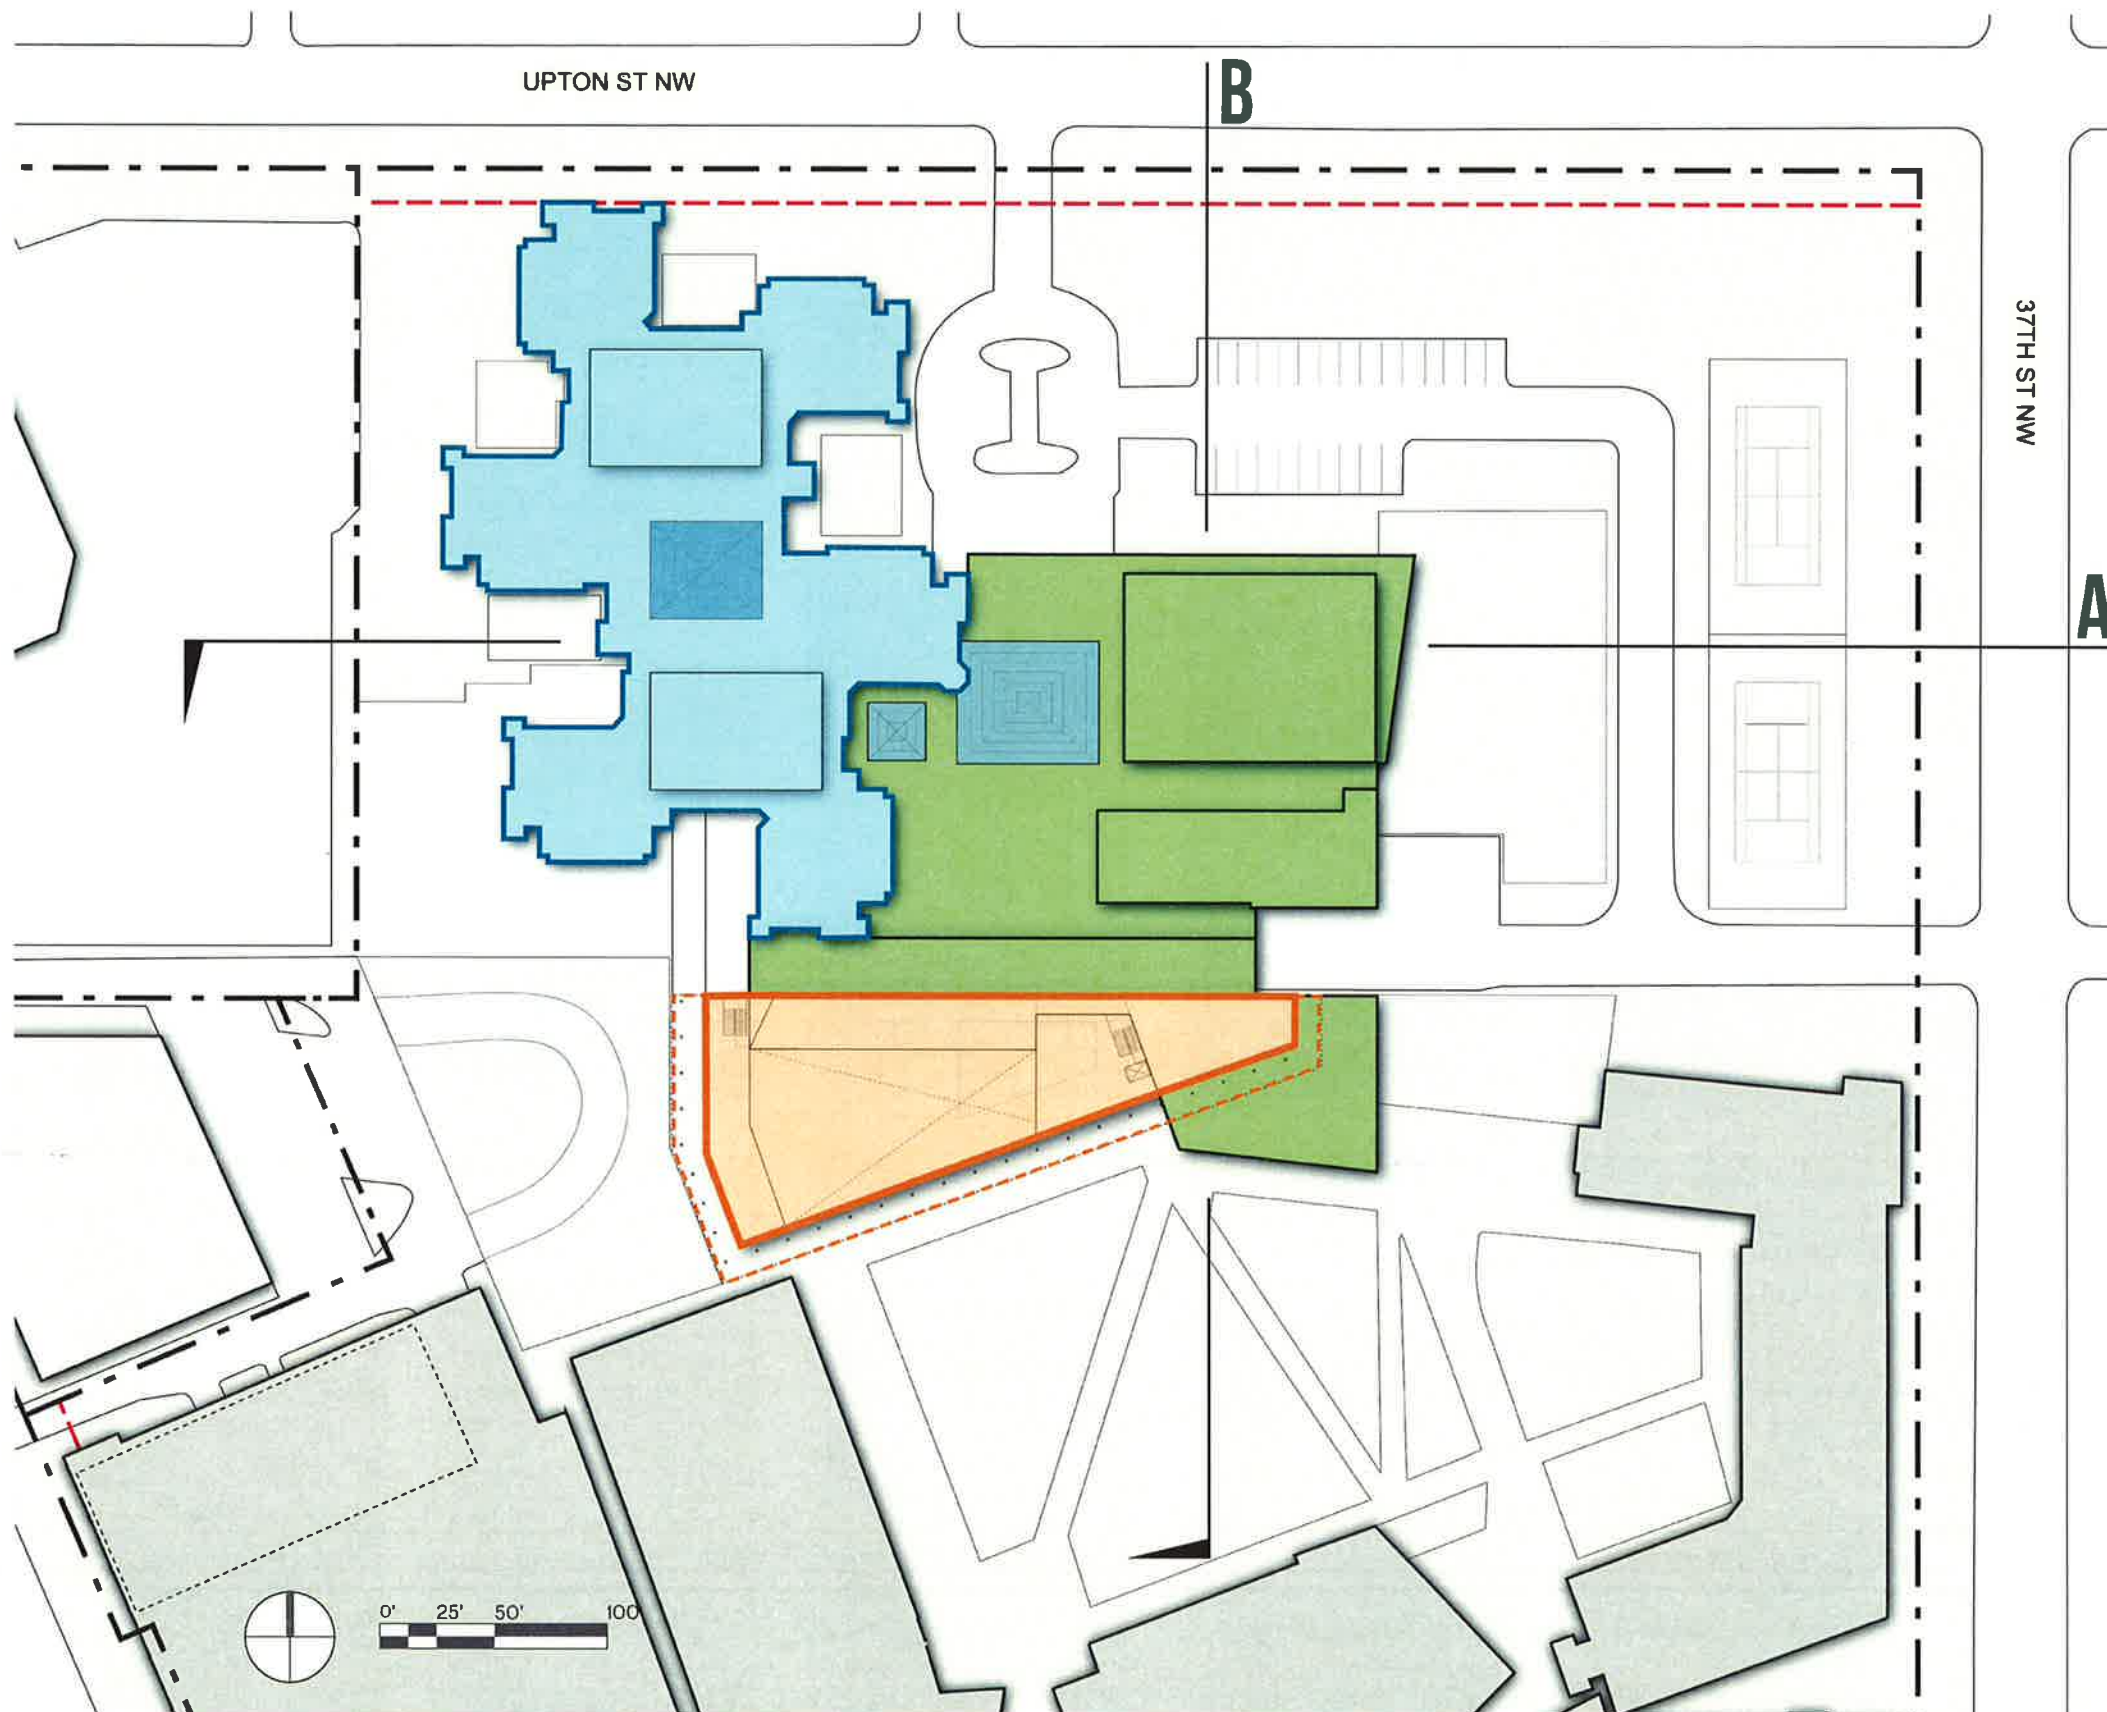


Property Line

Building Setback Line


- Existing Buildings to Remain
- Proposed Renovation
- Proposed New Construction
- Proposed Green Roof

PROPOSED ROOF PLAN

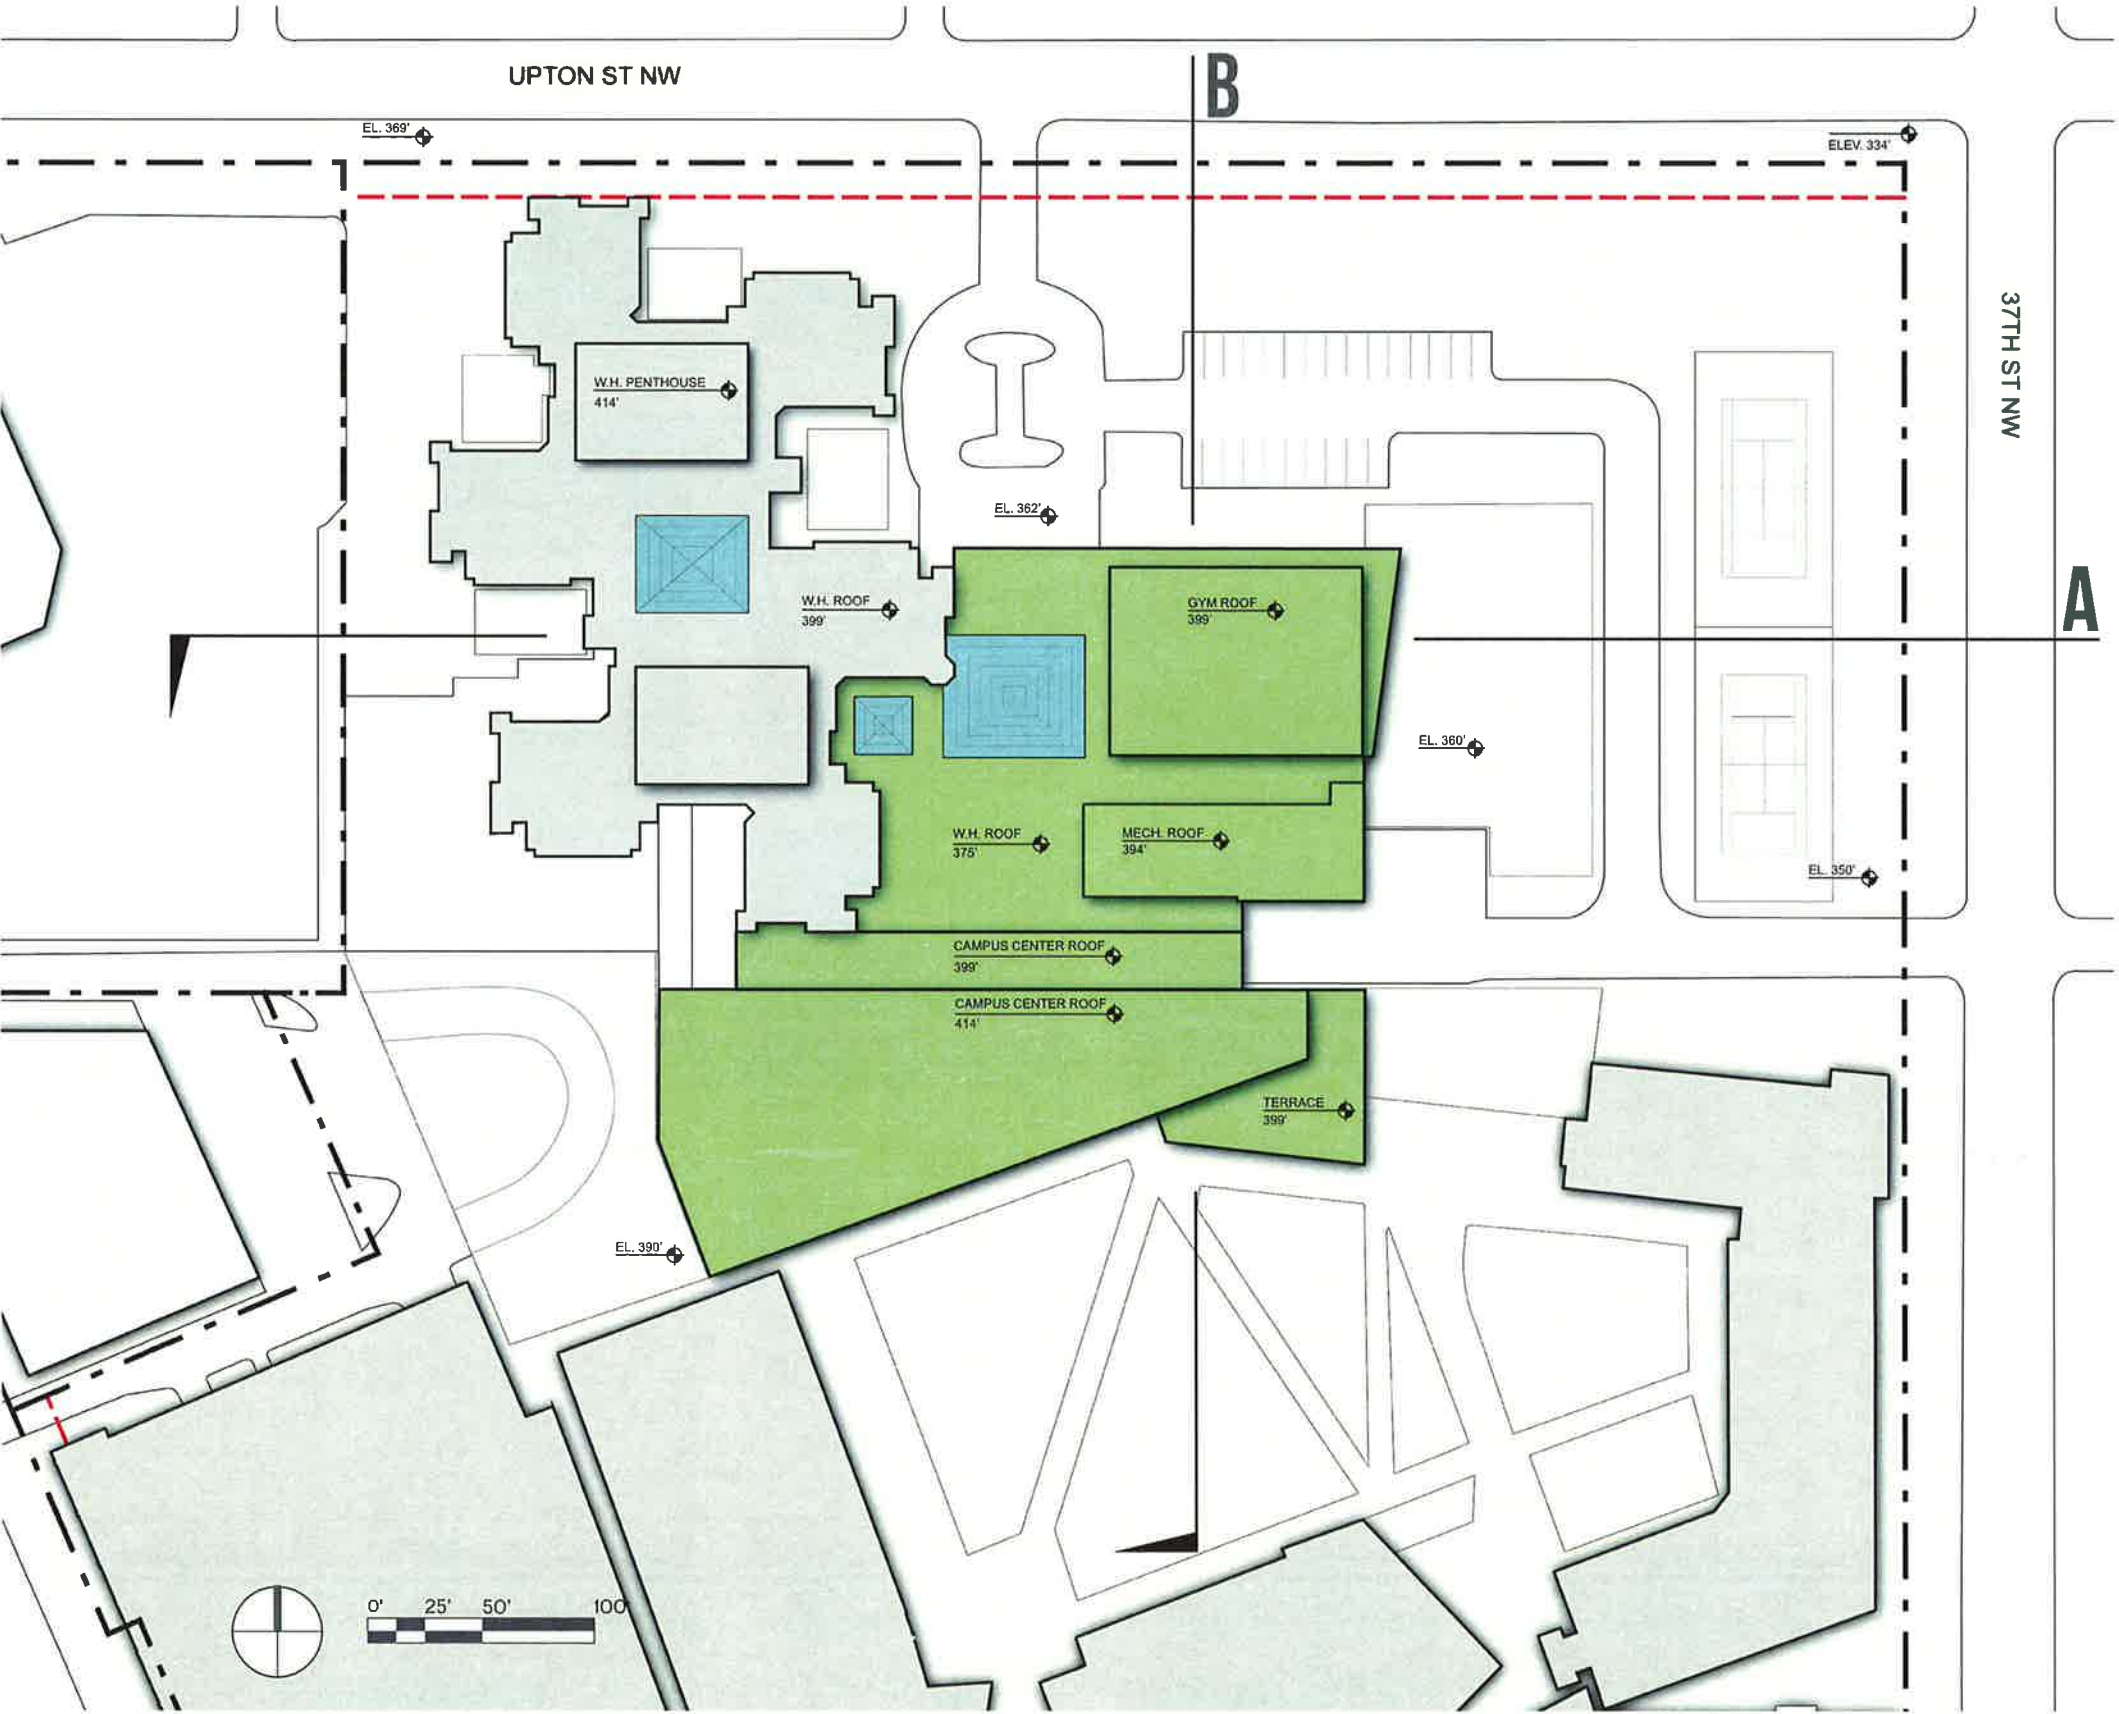


- Property Line
- Building Setback Line
- Existing Buildings to Remain
 - Proposed Renovation
 - Proposed New Construction
 - Proposed Green Roof

SECTION A

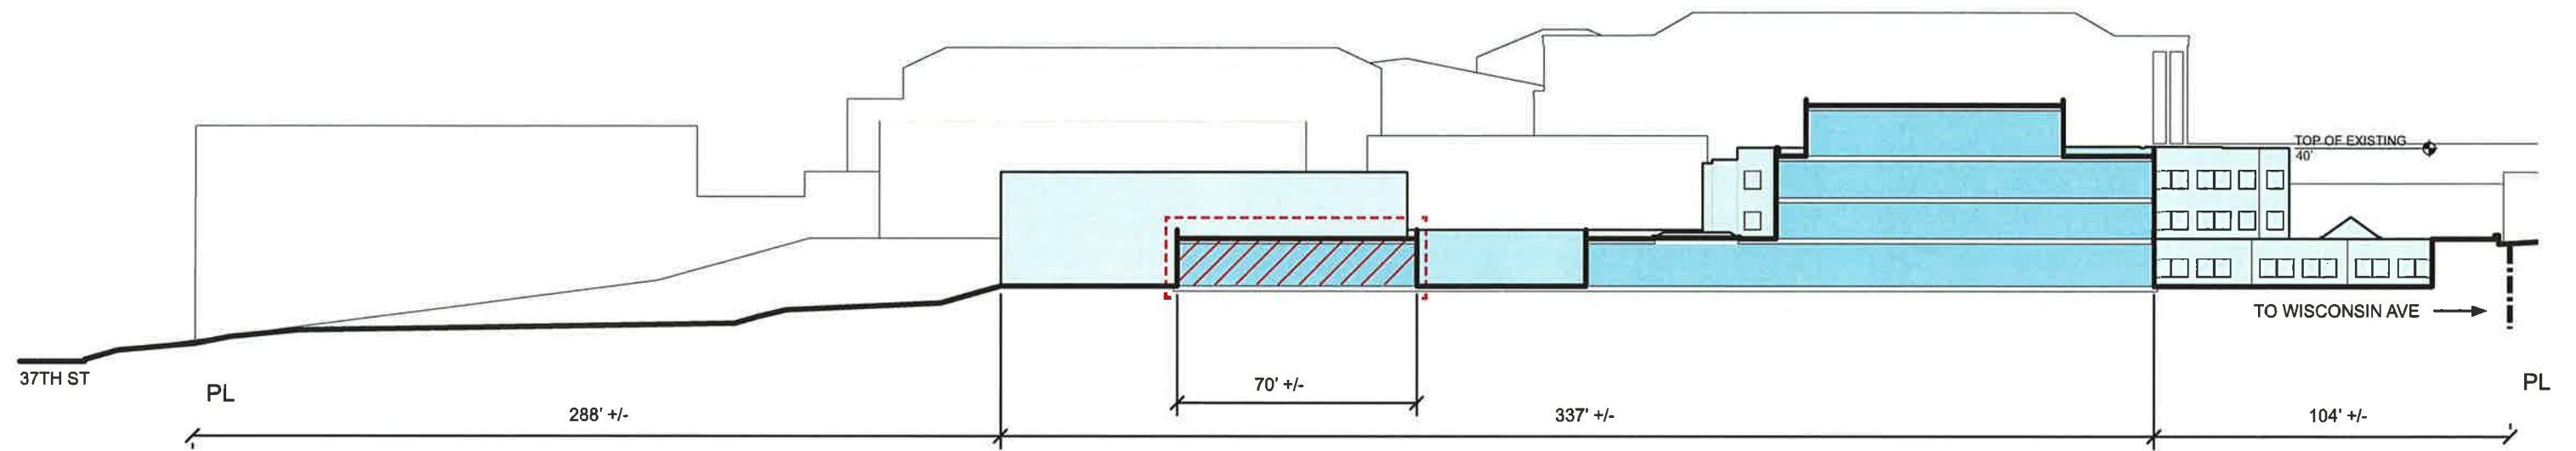

Existing Section

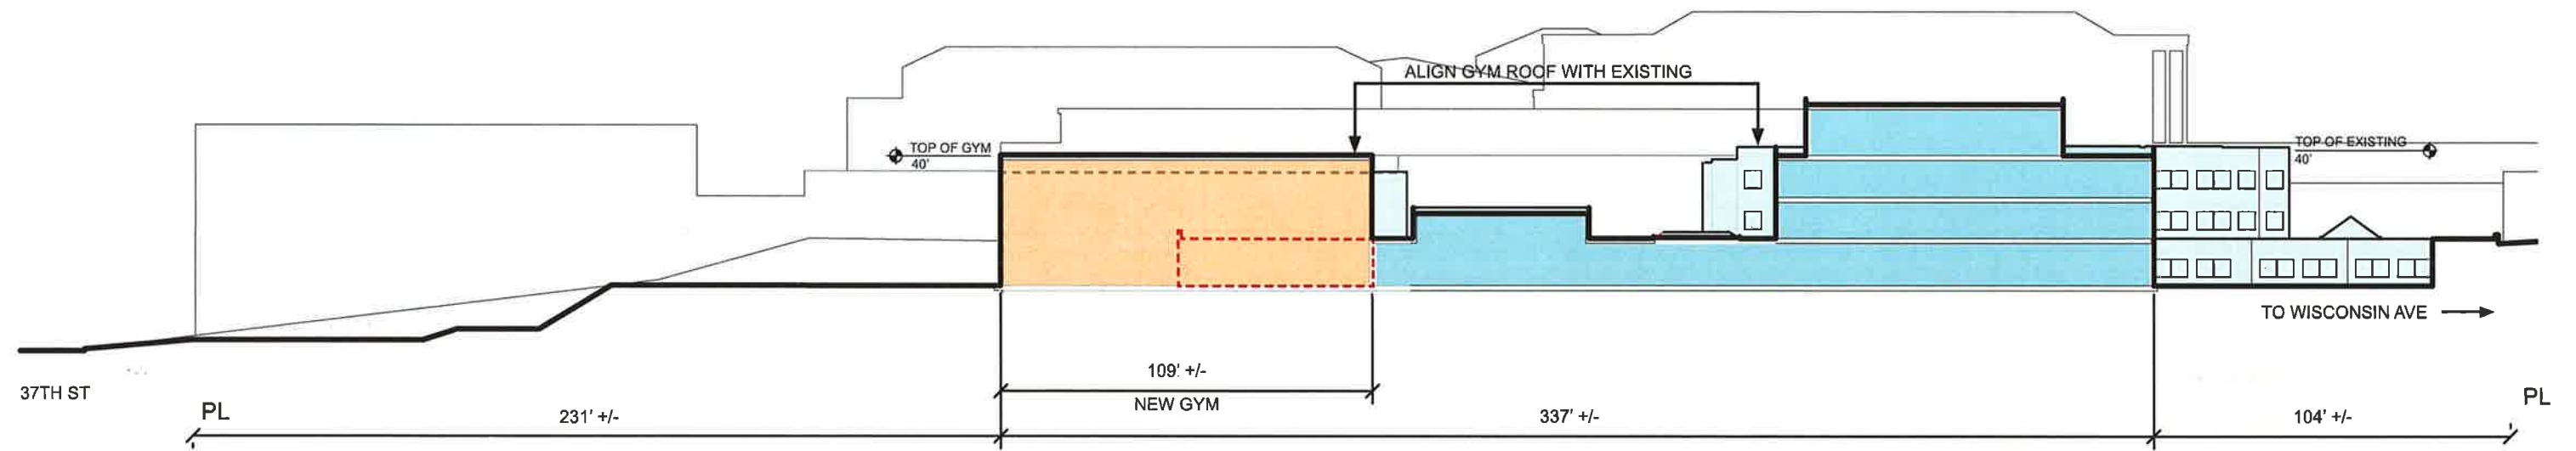


Proposed Section


- Existing Buildings to Remain
- Proposed Demolition
- Proposed Renovation
- Proposed New Construction



SECTION B

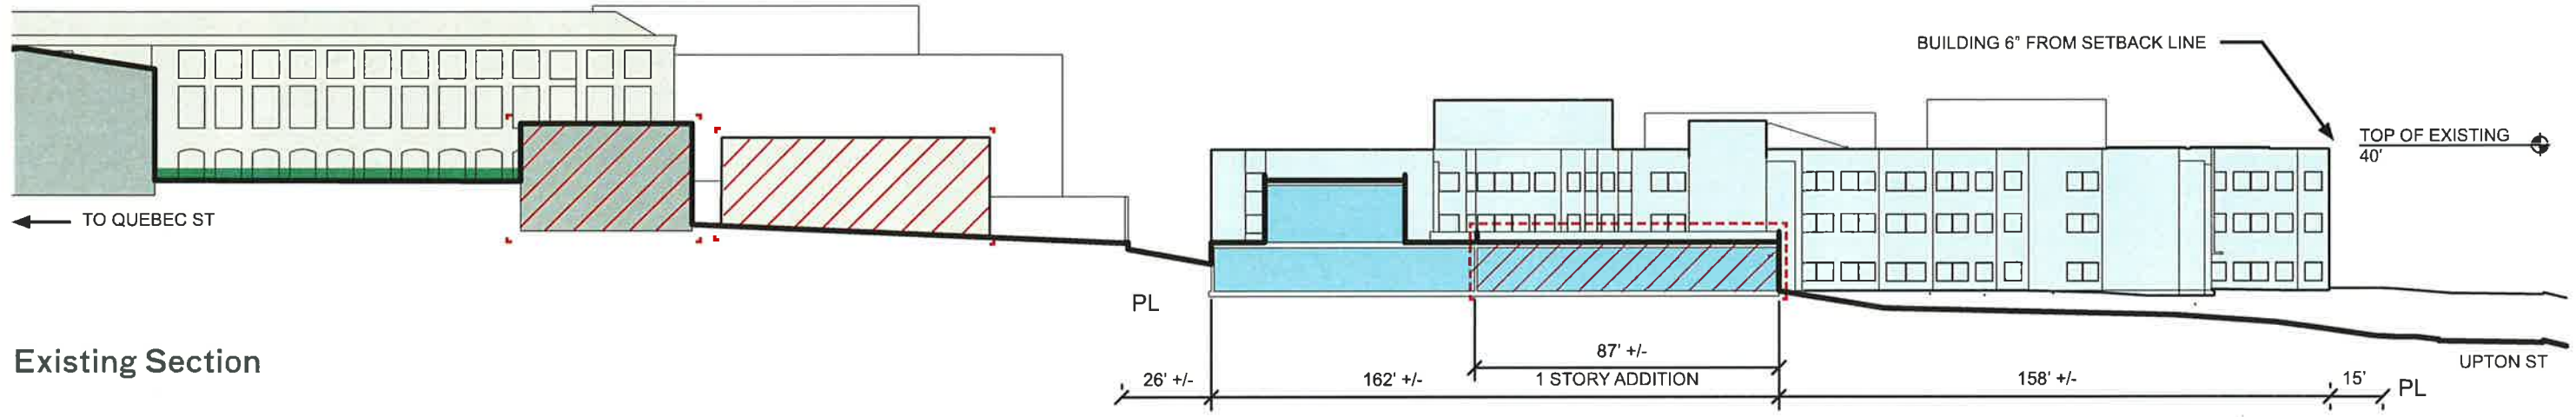

Existing Section

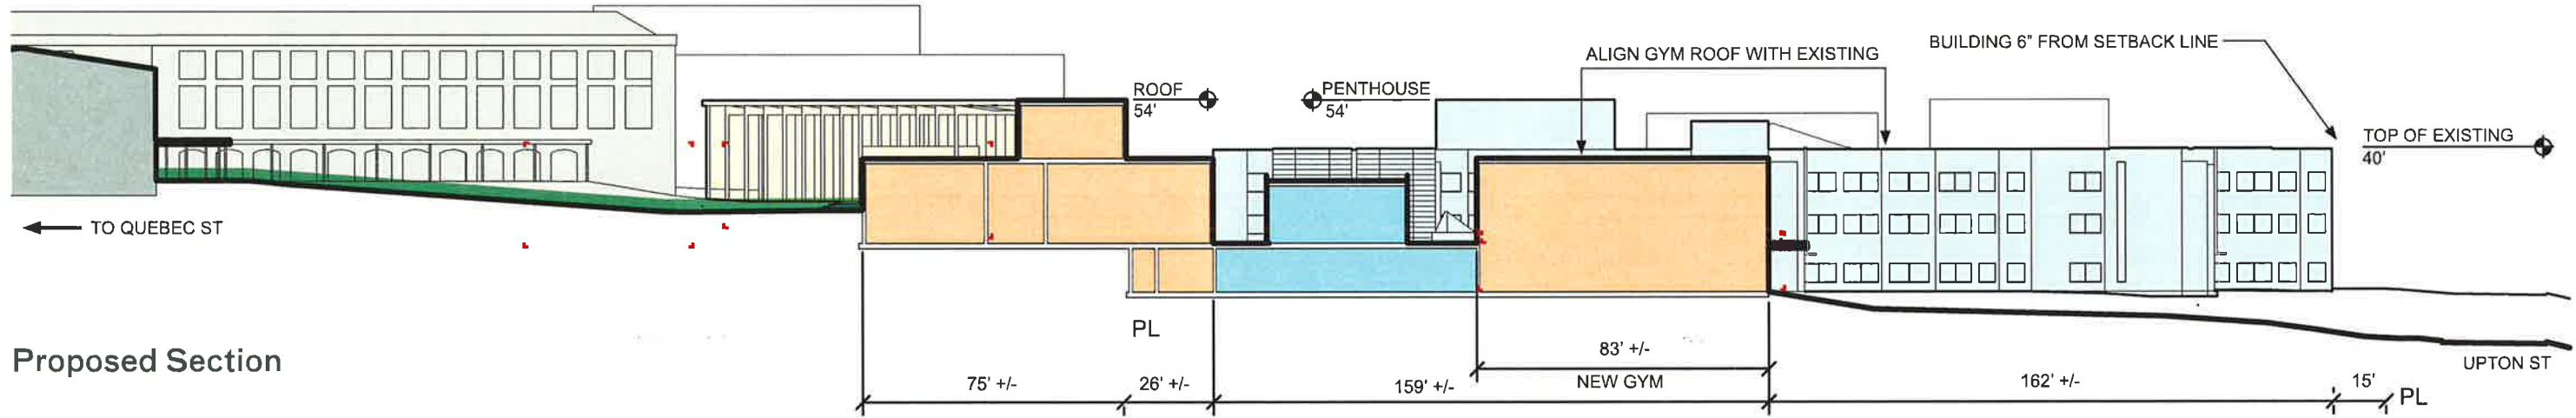


Proposed Section



- Existing Buildings to Remain
- Proposed Demolition
- Proposed Renovation
- Proposed New Construction

VIEW FROM NORTH

- Proposed Renovation
- Proposed New Construction
- Property Line

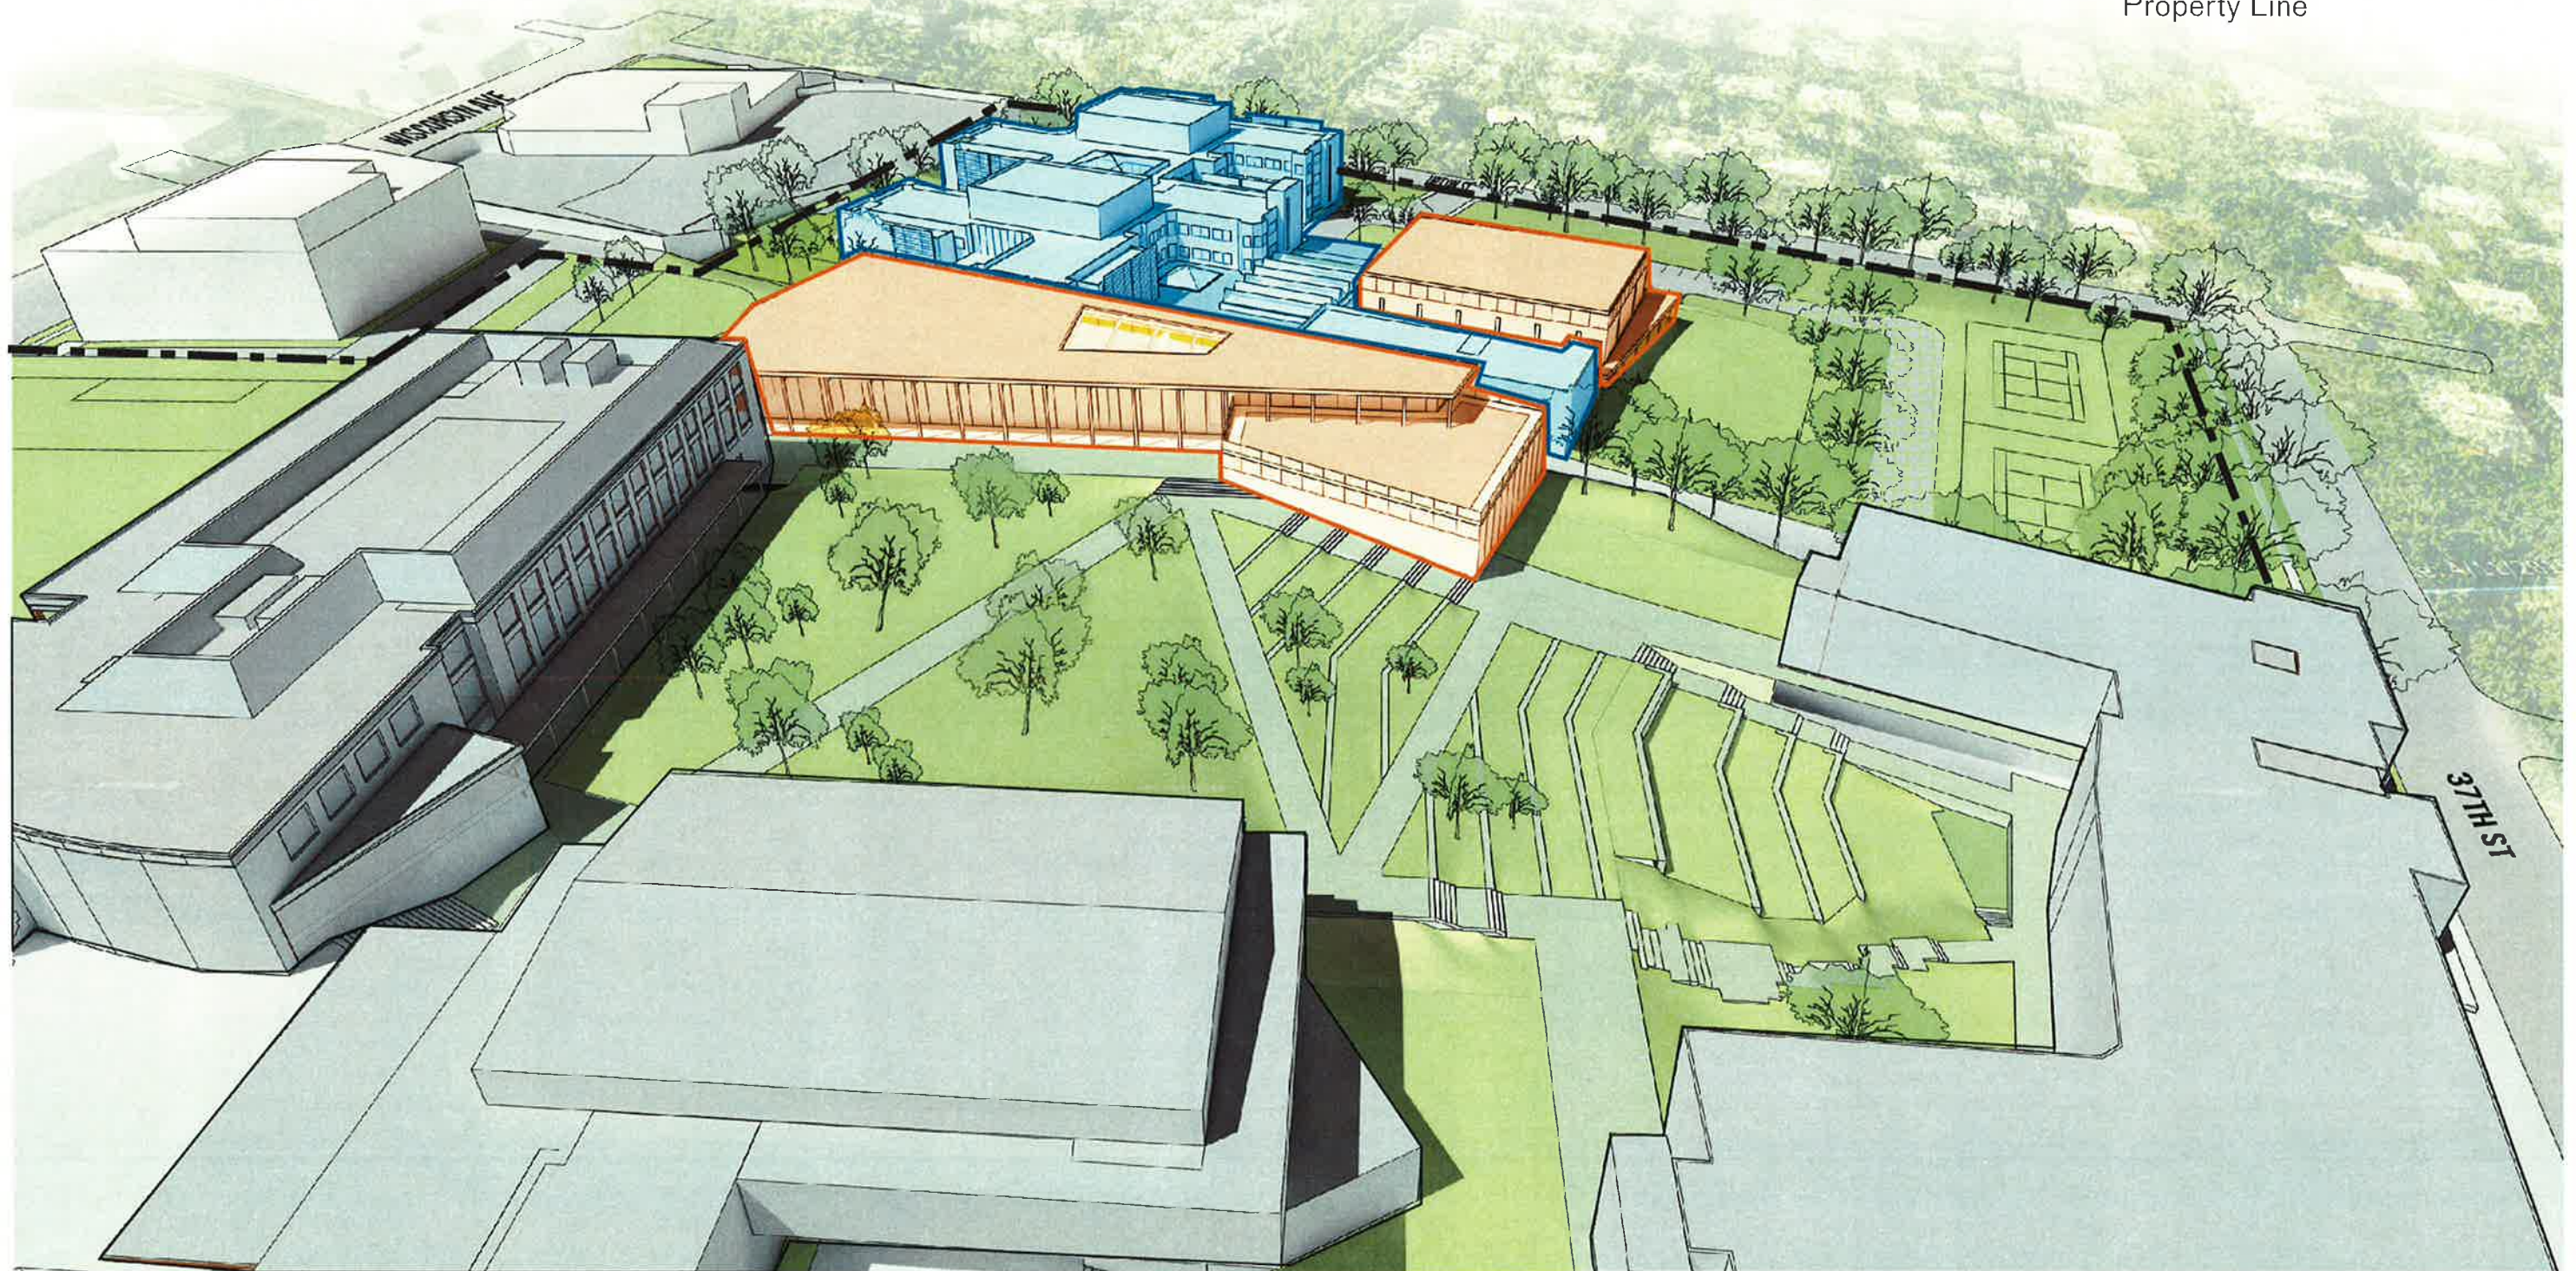

VIEW FROM SOUTH

- Proposed Renovation
- Proposed New Construction
- Property Line

