


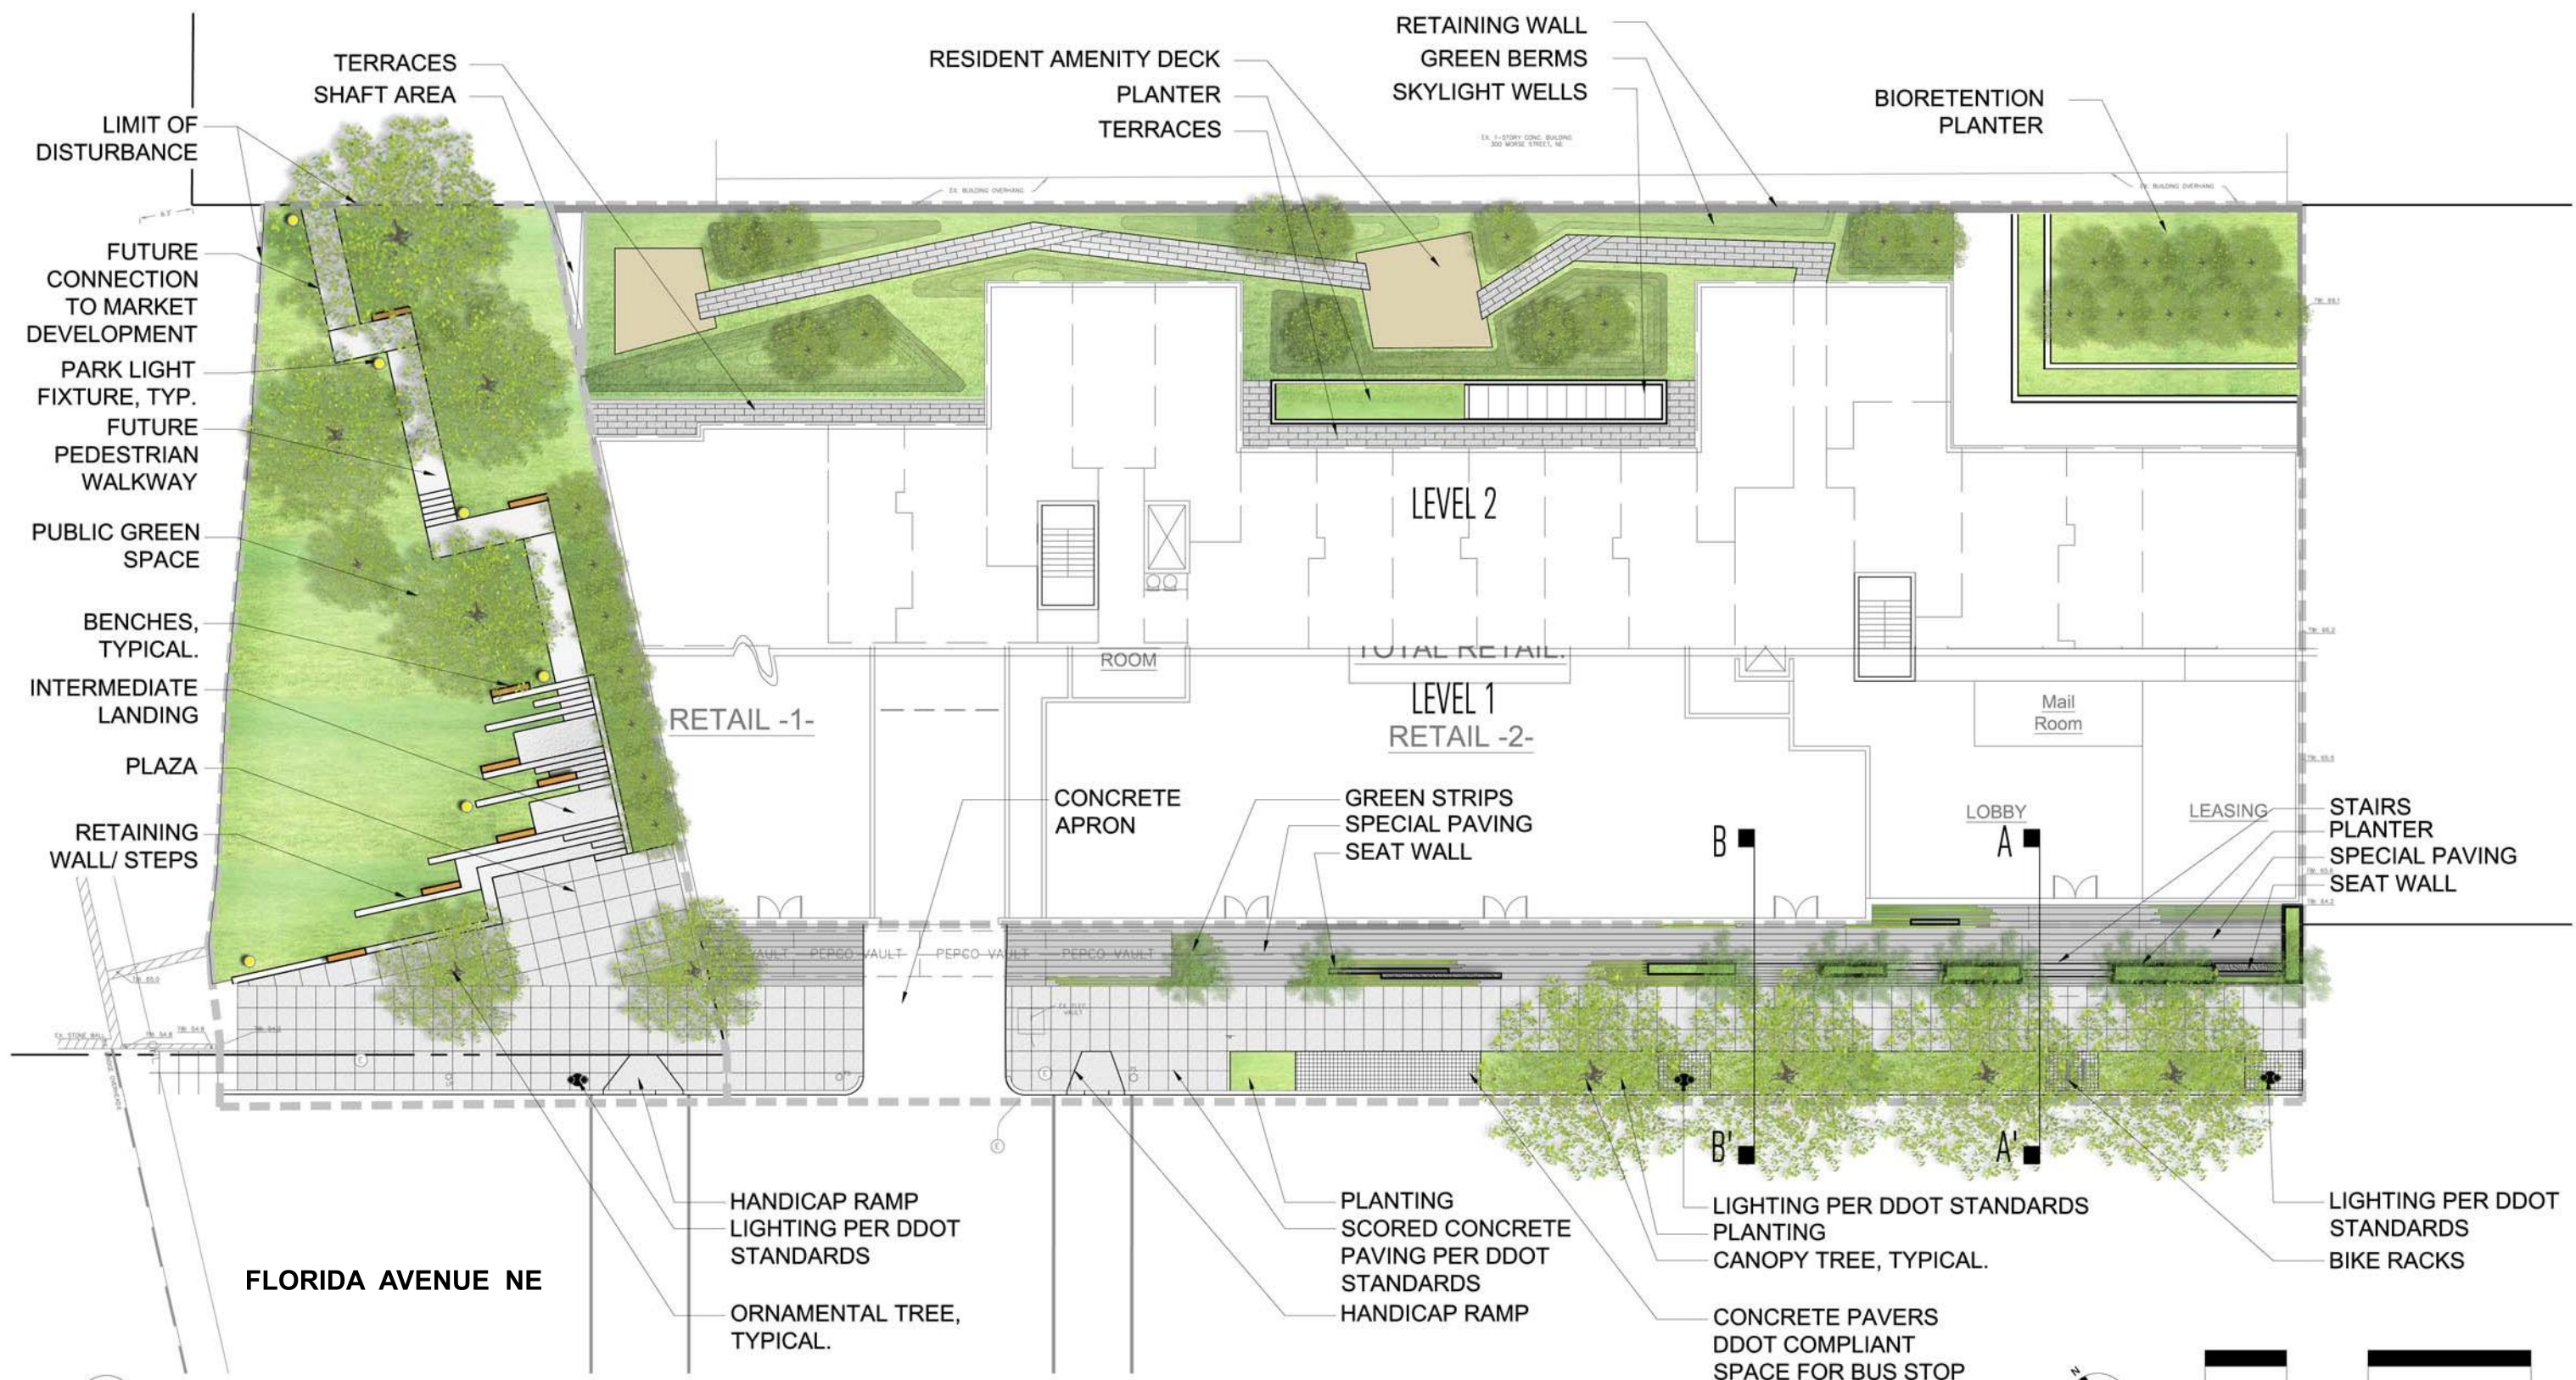


1 MATERIAL PLAN


1"=25'-0"

DISCLAIMER:

- FINAL GREEN SPACE DESIGN MAY VARY FROM WHAT IS SHOWN ON THIS PLAN AND WILL BE SUBJECT TO COORDINATION WITH RELEVANT GOVERNMENT AGENCIES
- SUBJECT TO AVAILABILITY OF MATERIALS, SURVEYING AND ENGINEERING, AND NECESSARY APPROVALS FROM THE DC GOVERNMENT TO APPROVE PUBLIC SPACE.
- LOCATION OF THE FUTURE CONNECTION INTO MARKET IS SUBJECT TO CHANGE AND SUBJECT TO COORDINATION WITH GOVERNMENT AGENCIES.

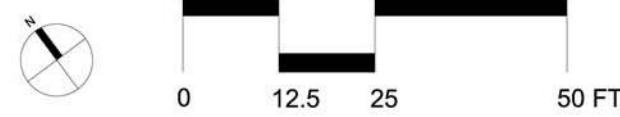

1ST FLOOR MATERIAL PLAN

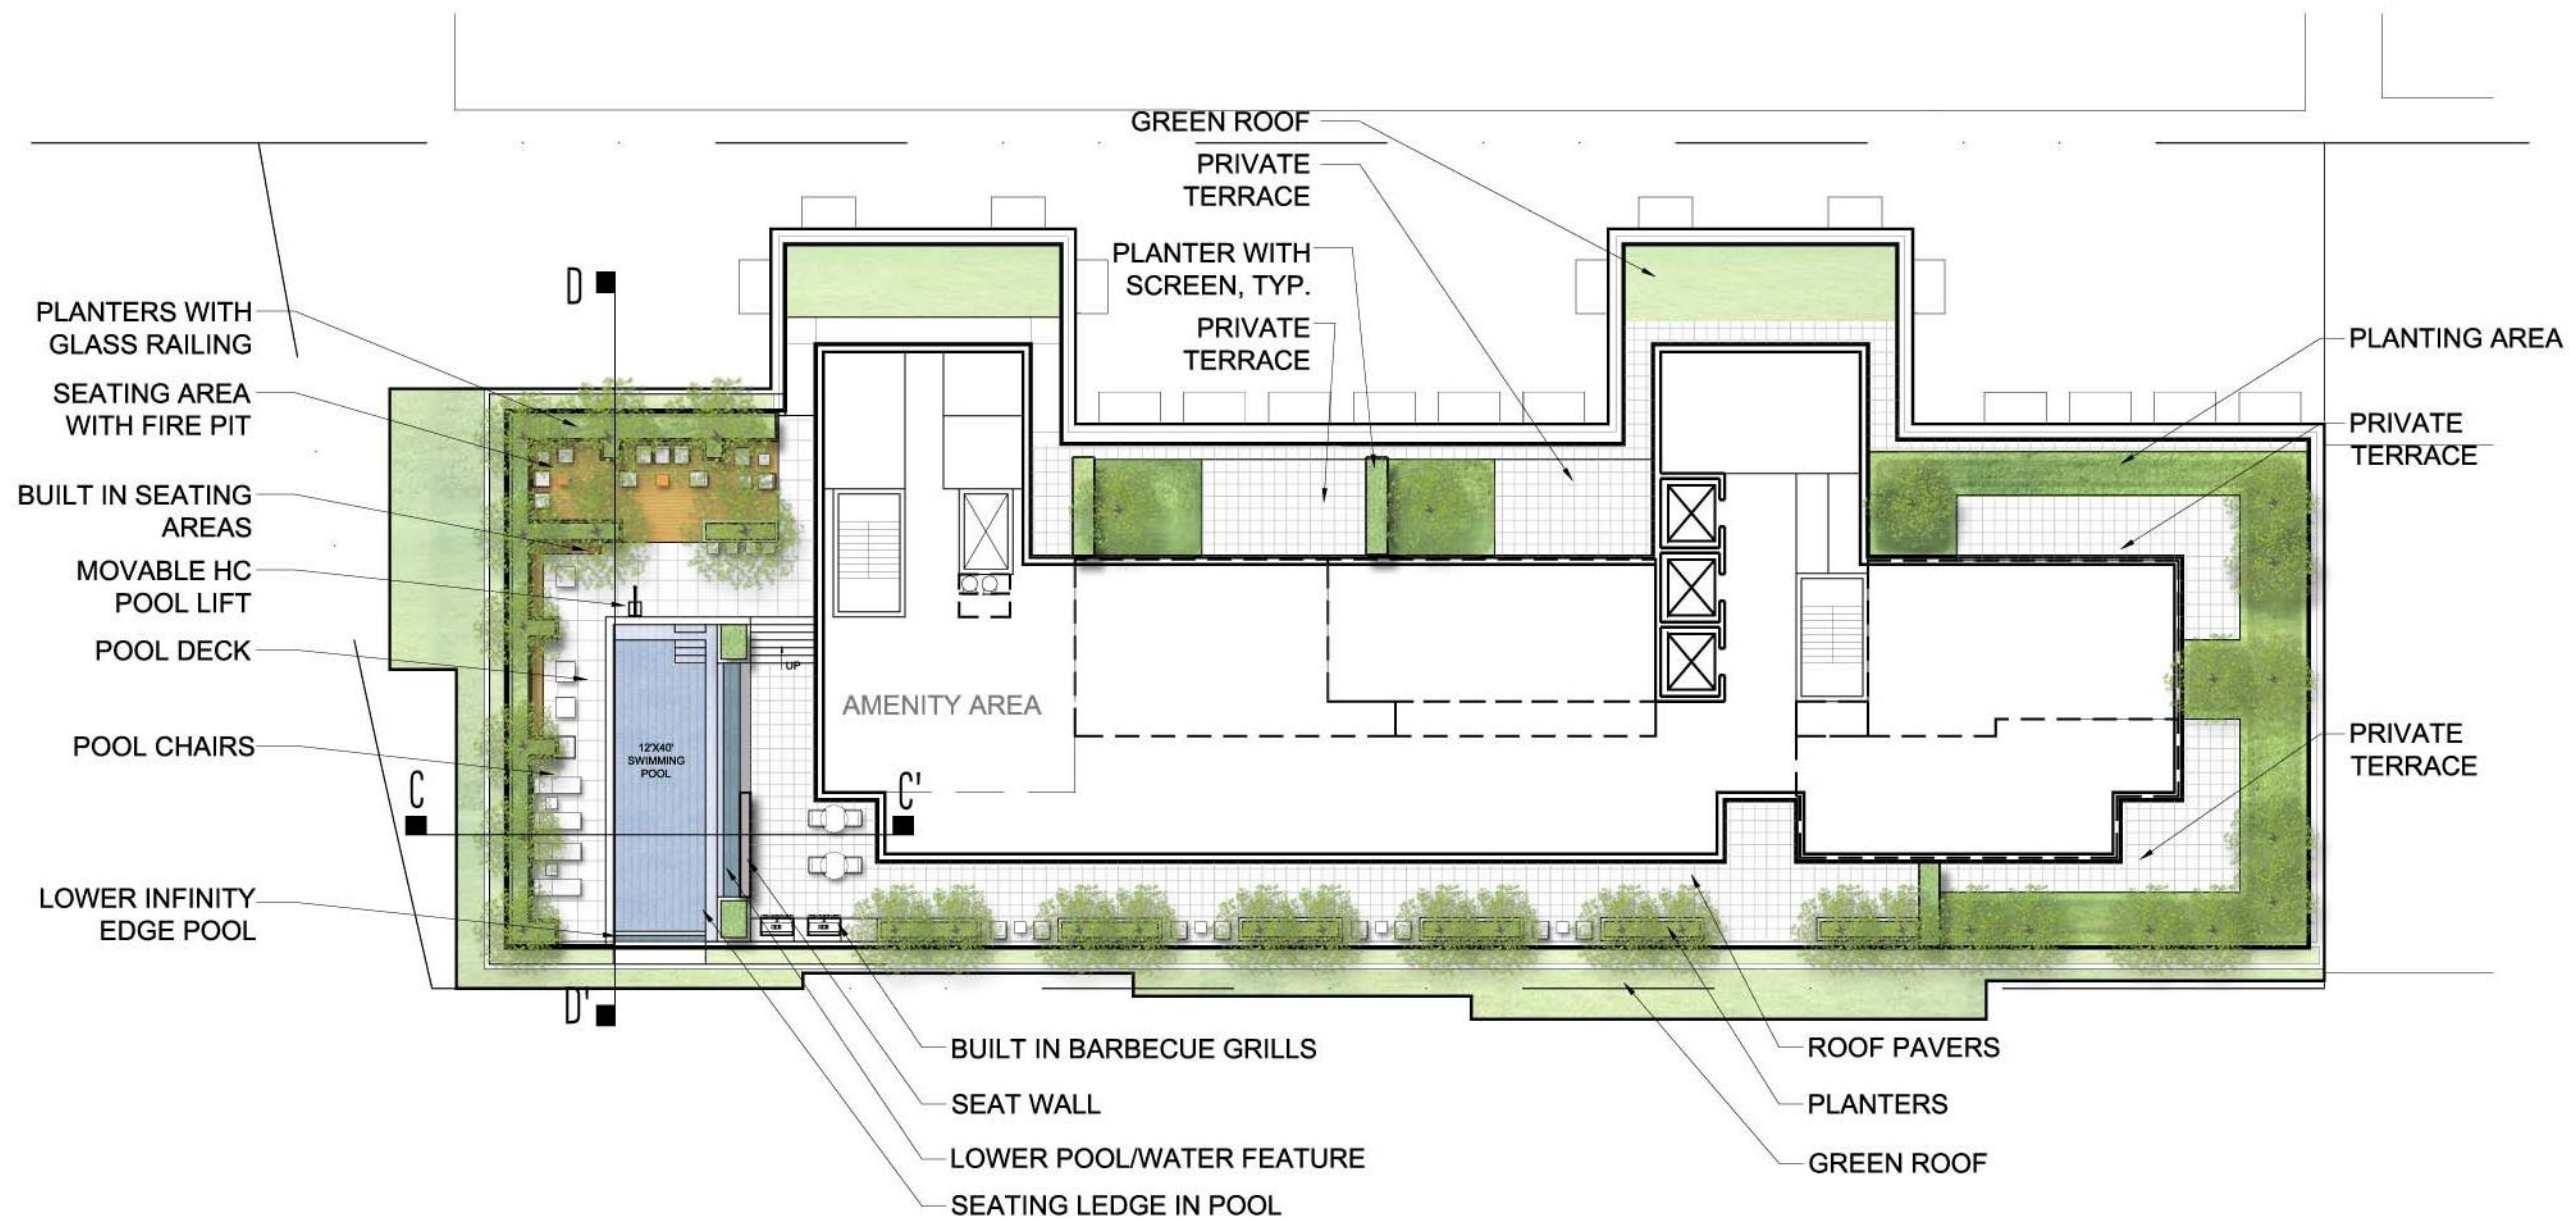


1 MATERIAL PLAN

1"=25'-0"

DISCLAIMER:

- SUBJECT TO AVAILABILITY OF MATERIALS, SURVEYING AND ENGINEERING.
- THE FINAL ROOFTOP DESIGN MAY VARY FROM WHAT IS SHOWN ON THIS PLAN AND POOL DESIGN IS SUBJECT TO COORDINATION WITH DEPARTMENT OF HEALTH.

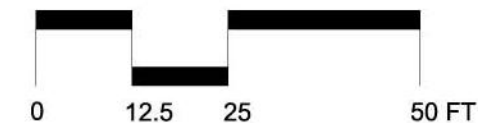

PENTHOUSE MATERIAL PLAN

L-02
01/28/15

THE HIGHLINE at Union Market
320 FLORIDA AVE, N.E. WASHINGTON, DC 20002

level2 | LEVEL 2 DEVELOPMENT
DEVELOPMENT 2303 14TH ST, NW WASHINGTON, DC 20009

LEE AND ASSOCIATES INC
638 I STREET, N.W. WASHINGTON, D.C. 20001



STEPS AT PLAZA



WALKABLE GREEN STRIPS



SPECIAL PAVING AT BUILDING



SEATWALL



WOOD BENCH



BIKE RACKS



TRASH AND RECYCLING RECEPTACLE

DISCLAIMER:
 • SUBJECT TO AVAILABILITY OF MATERIALS, SURVEYING AND ENGINEERING.
 • THESE PRECEDENT IMAGES ARE INTENDED TO SHOW DESIGN INTENT ONLY.FINAL PRODUCT SELECTION MAY VARY.

STREETSCAPE FURNISHING




INFINITY WATER FEATURE



INFINITY SWIMMING POOL



CONCRETE PLANTER

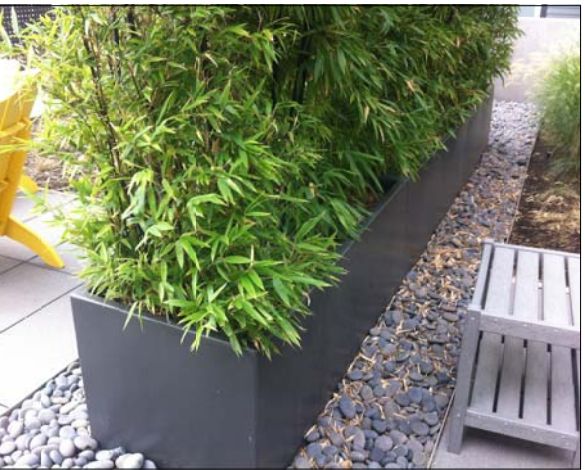

FREE STANDING PLANTER



POOL CHAIRS



LOUNGE SEATING ON WOOD DECK




BUILT-IN SEATING AT CONCRETE PLANTER




BARBECUE GRILL STATION

DISCLAIMER:
• SUBJECT TO AVAILABILITY OF MATERIALS, SURVEYING AND ENGINEERING.
• THESE PRECEDENT IMAGES ARE INTENDED TO SHOW DESIGN INTENT ONLY.FINAL PRODUCT SELECTION MAY VARY.

ROOFTOP AMENITY AREAS FURNISHING

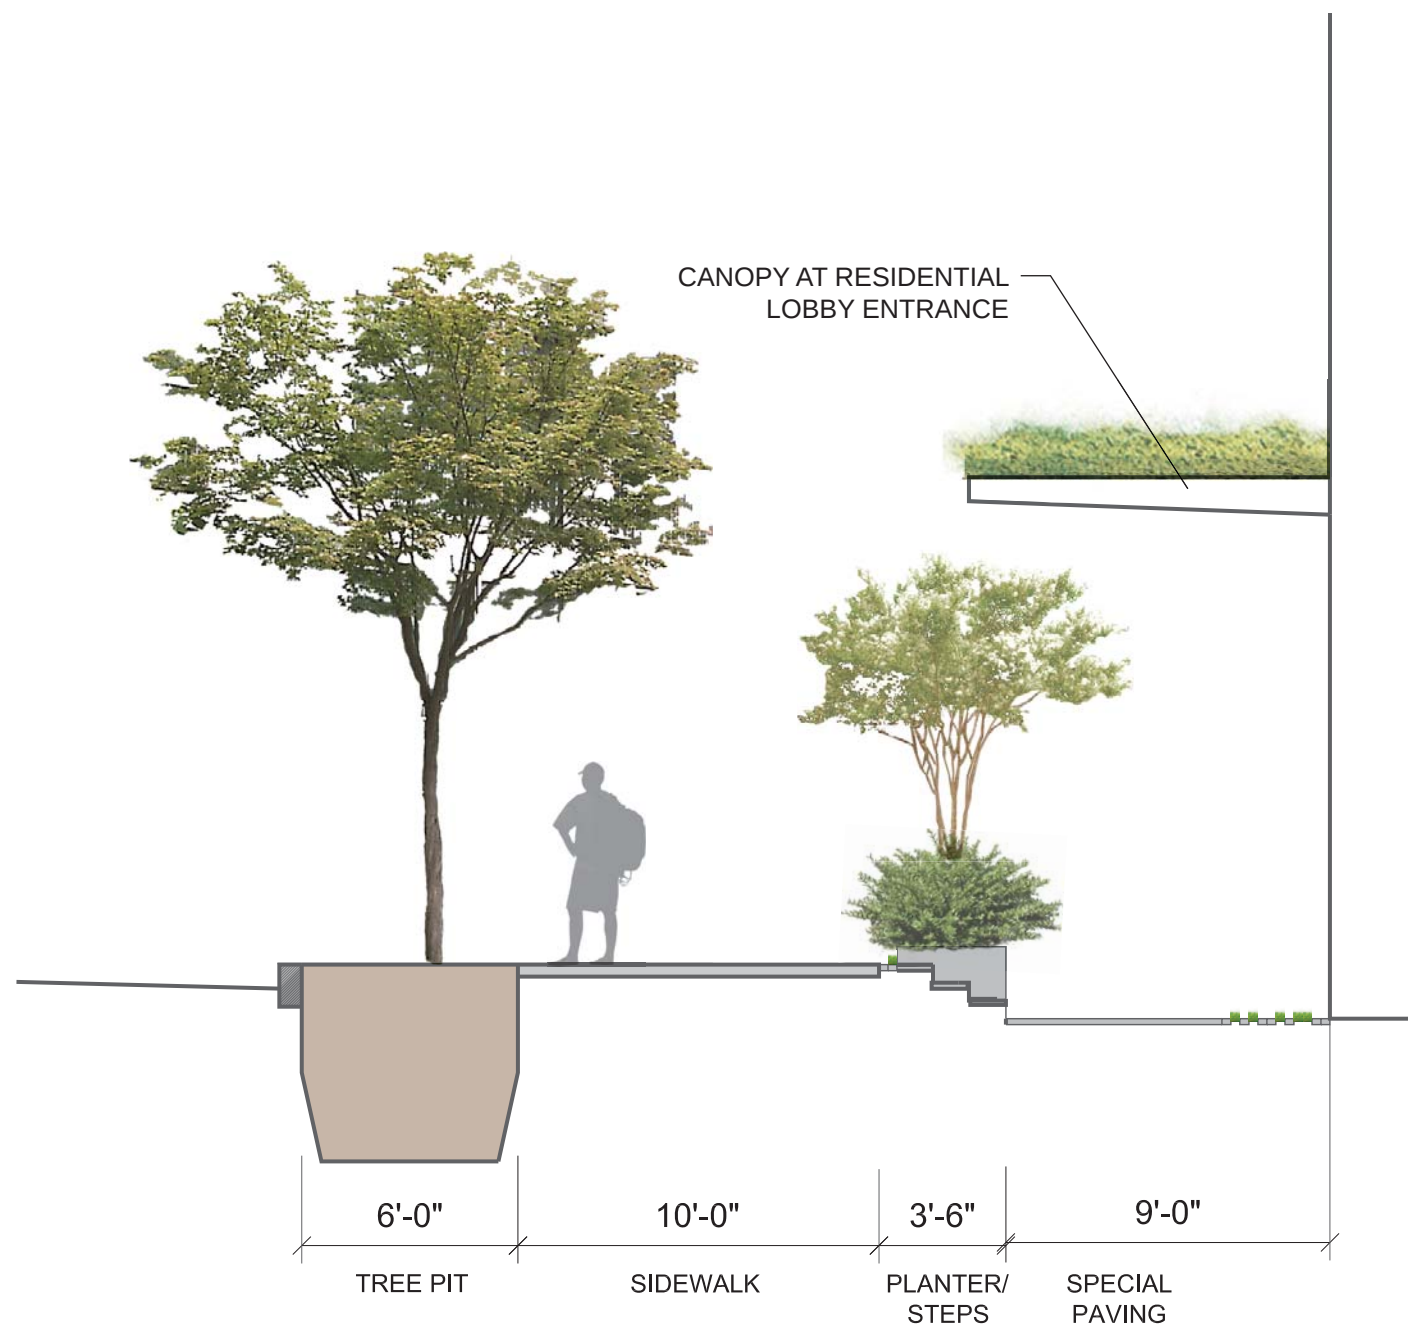


SECTION AA'


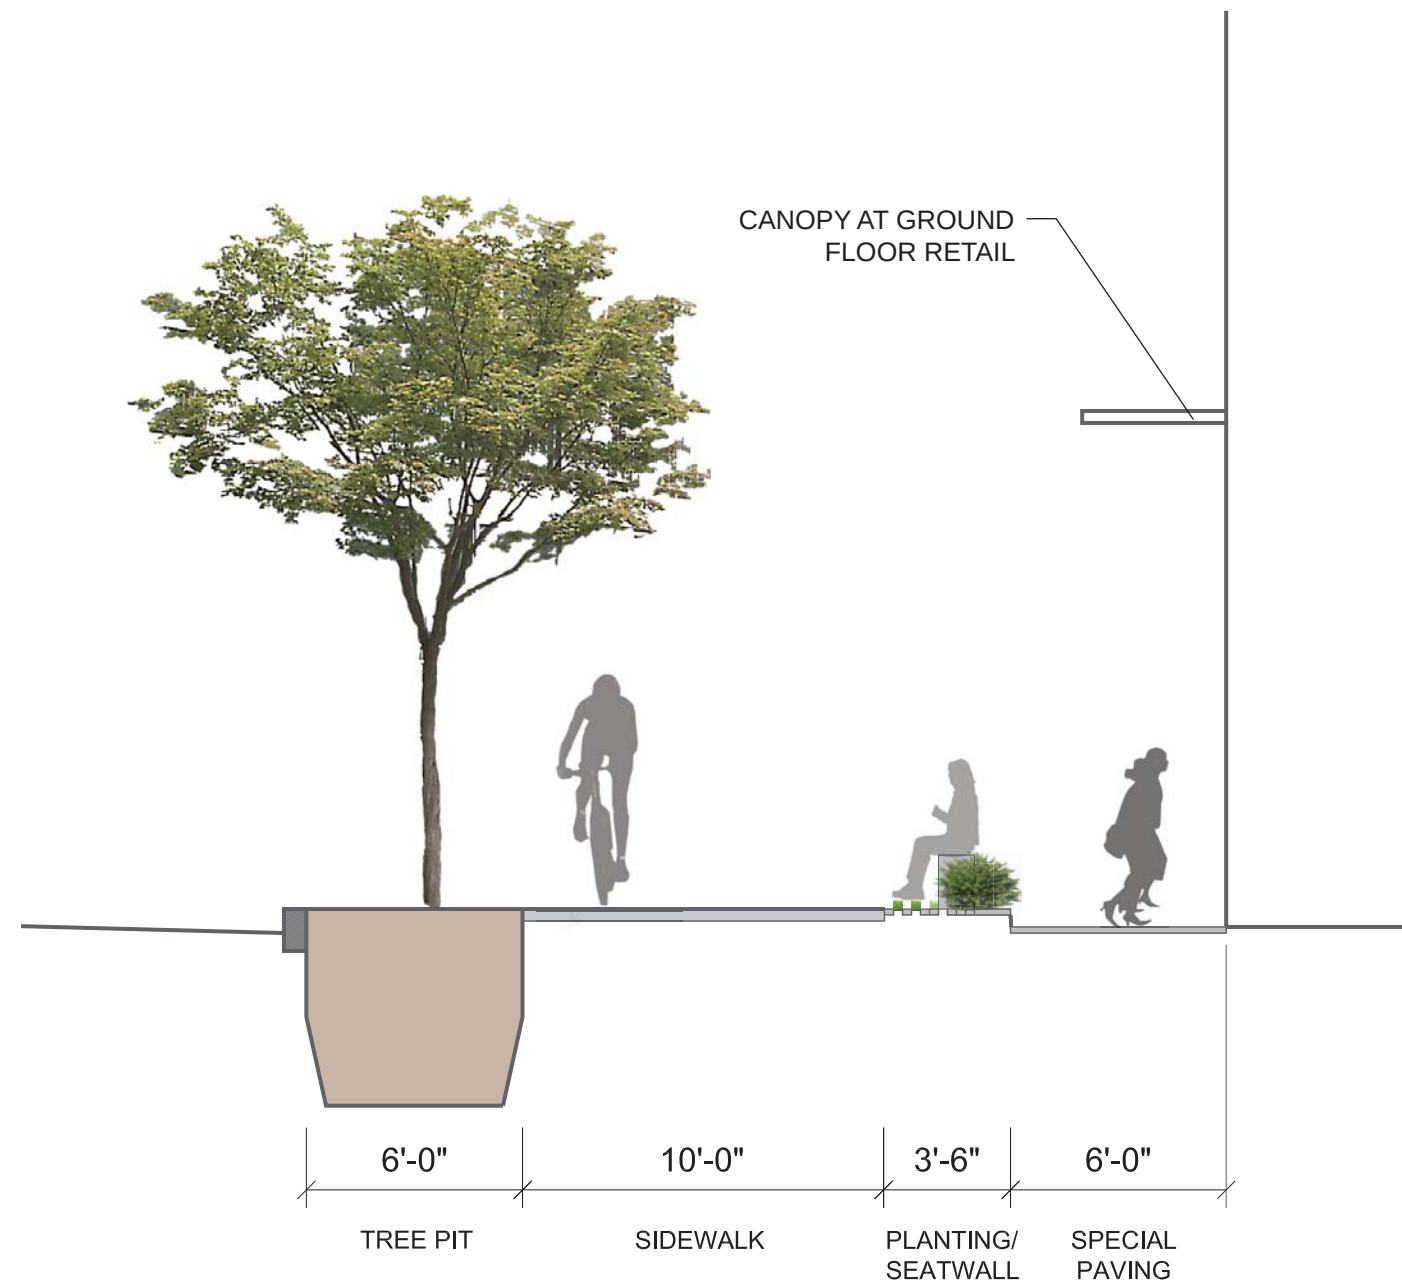


SECTION BB'

STREETSCAPE SECTIONS

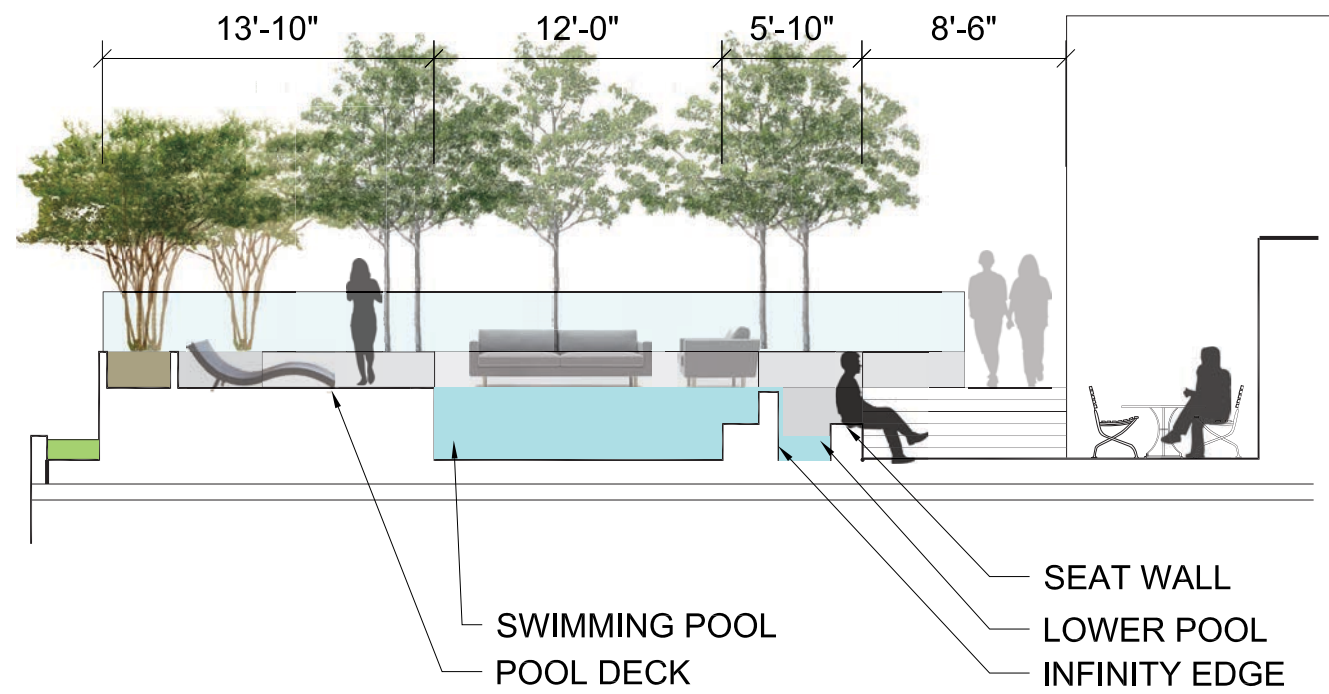

SECTION CC'

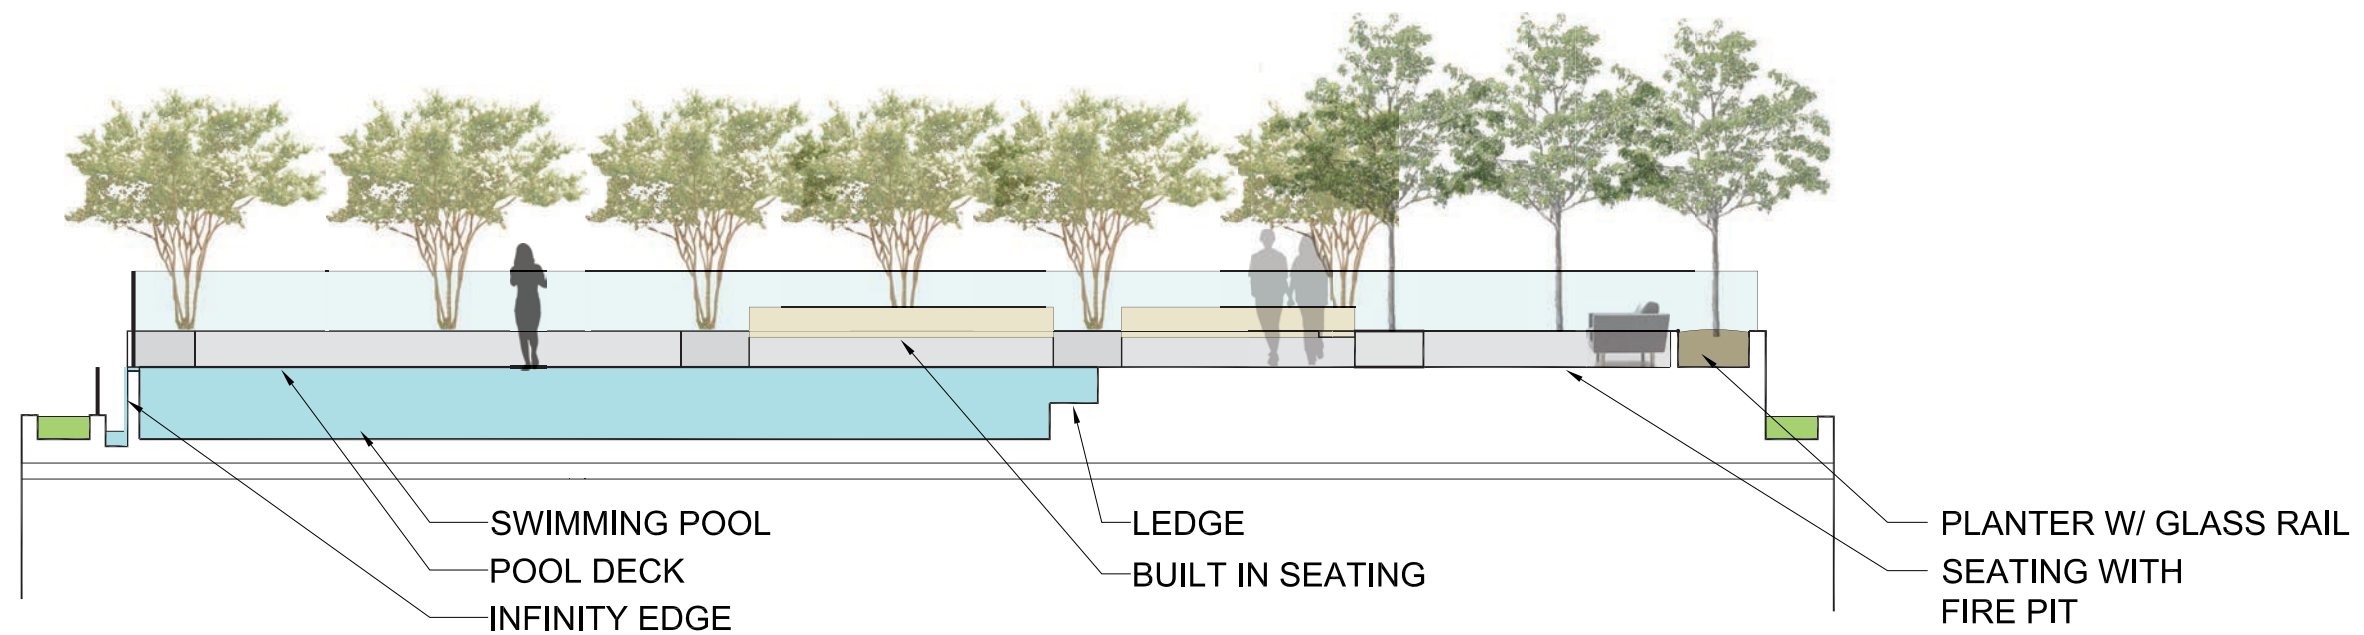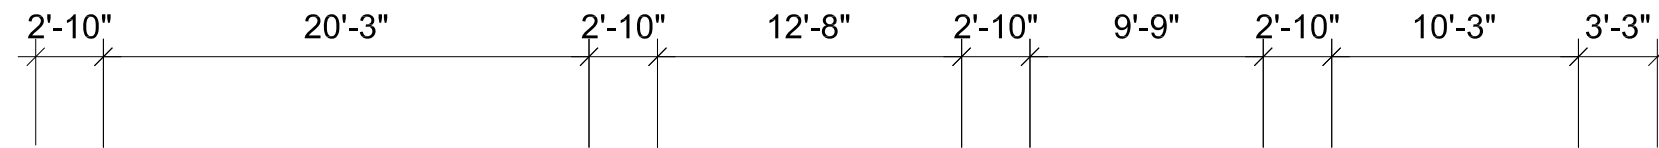

SECTION DD'

ROOFTOP SECTIONS