



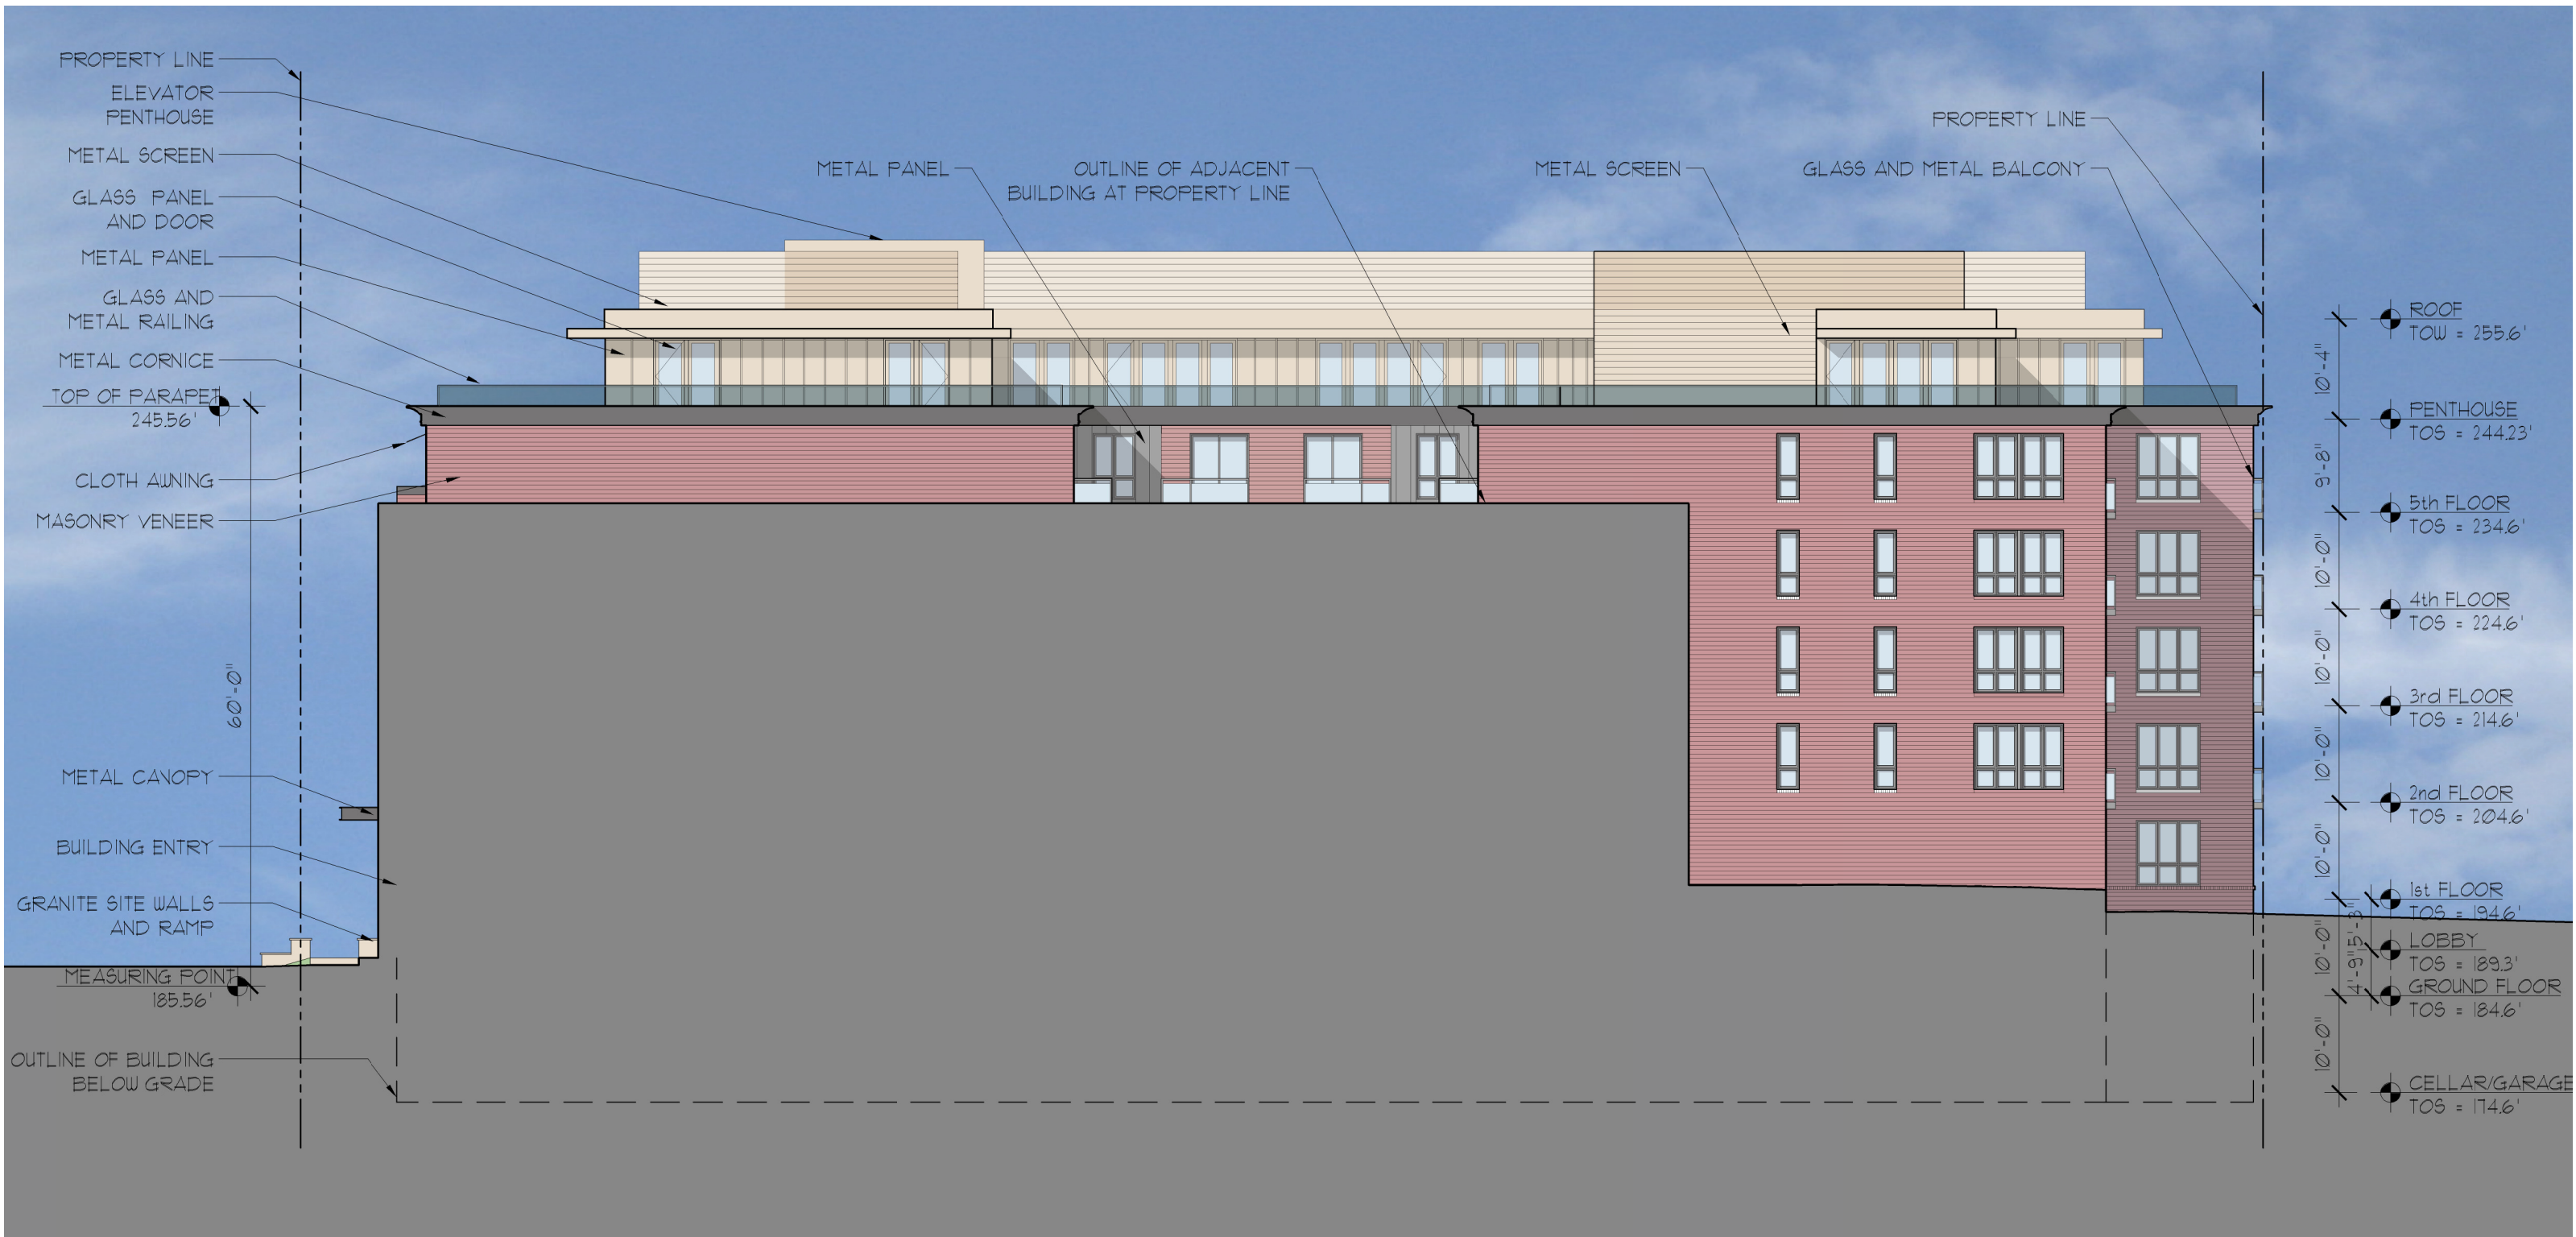


EAST ELEVATION
1" = 16'-0

LOCATION PLAN

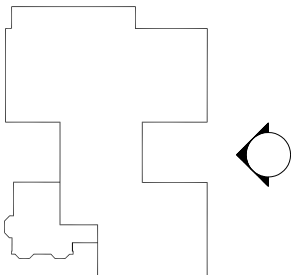

CUNNINGHAM | QUILL ARCHITECTS

Copyright © 2015

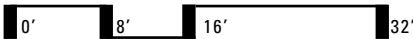


A-17

Building Elevations
1315 Clifton Street NW
Washington, DC

ZONING COMMISSION
District of Columbia
CASE NO. 15-03
EXHIBIT NO. 1A5
February 6, 2015



WEST ELEVATION
1" = 16'-0"

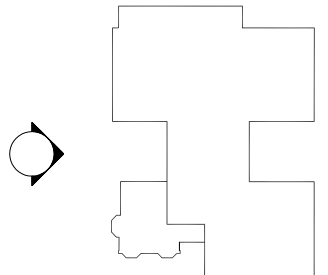

LOCATION PLAN