

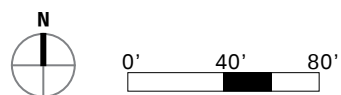




LANDSCAPE DRAWINGS

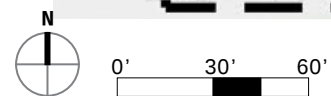


SITE PLAN & ADJACENCIES WITH FUTURE FOREST CITY PUD

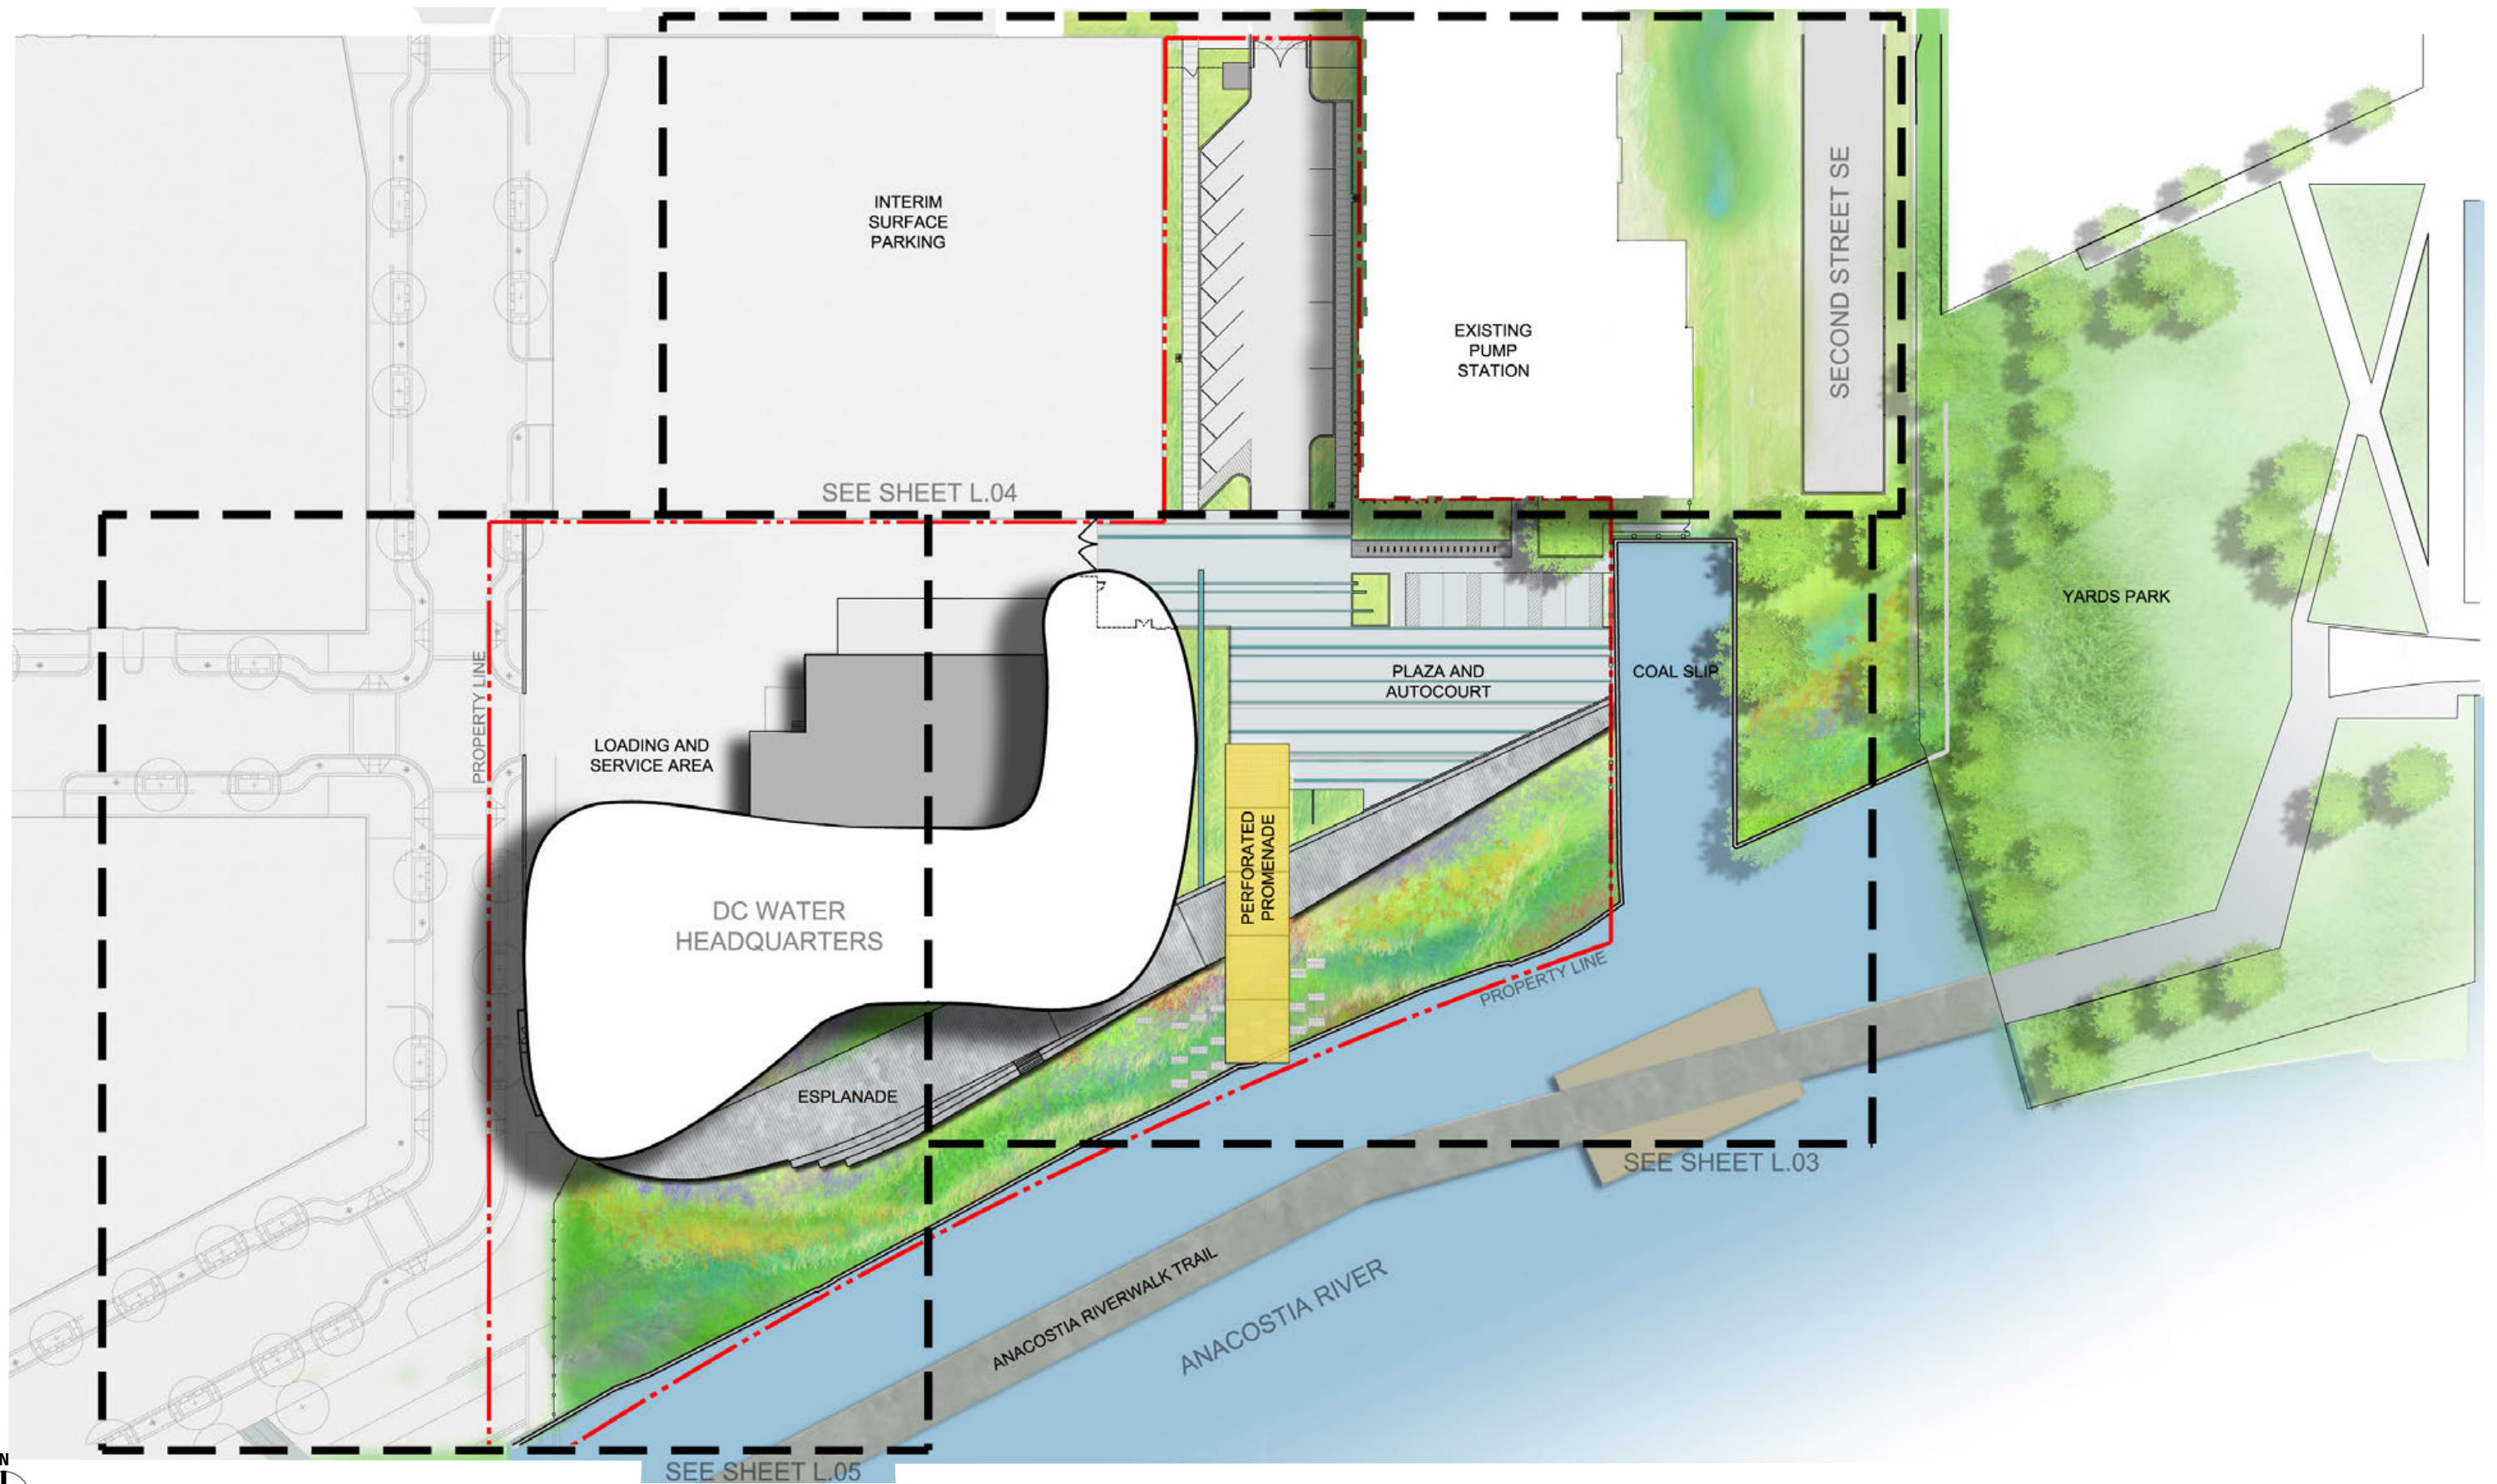


EXISTING CONDITIONS SITE PLAN

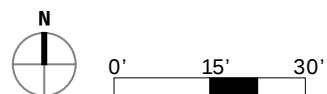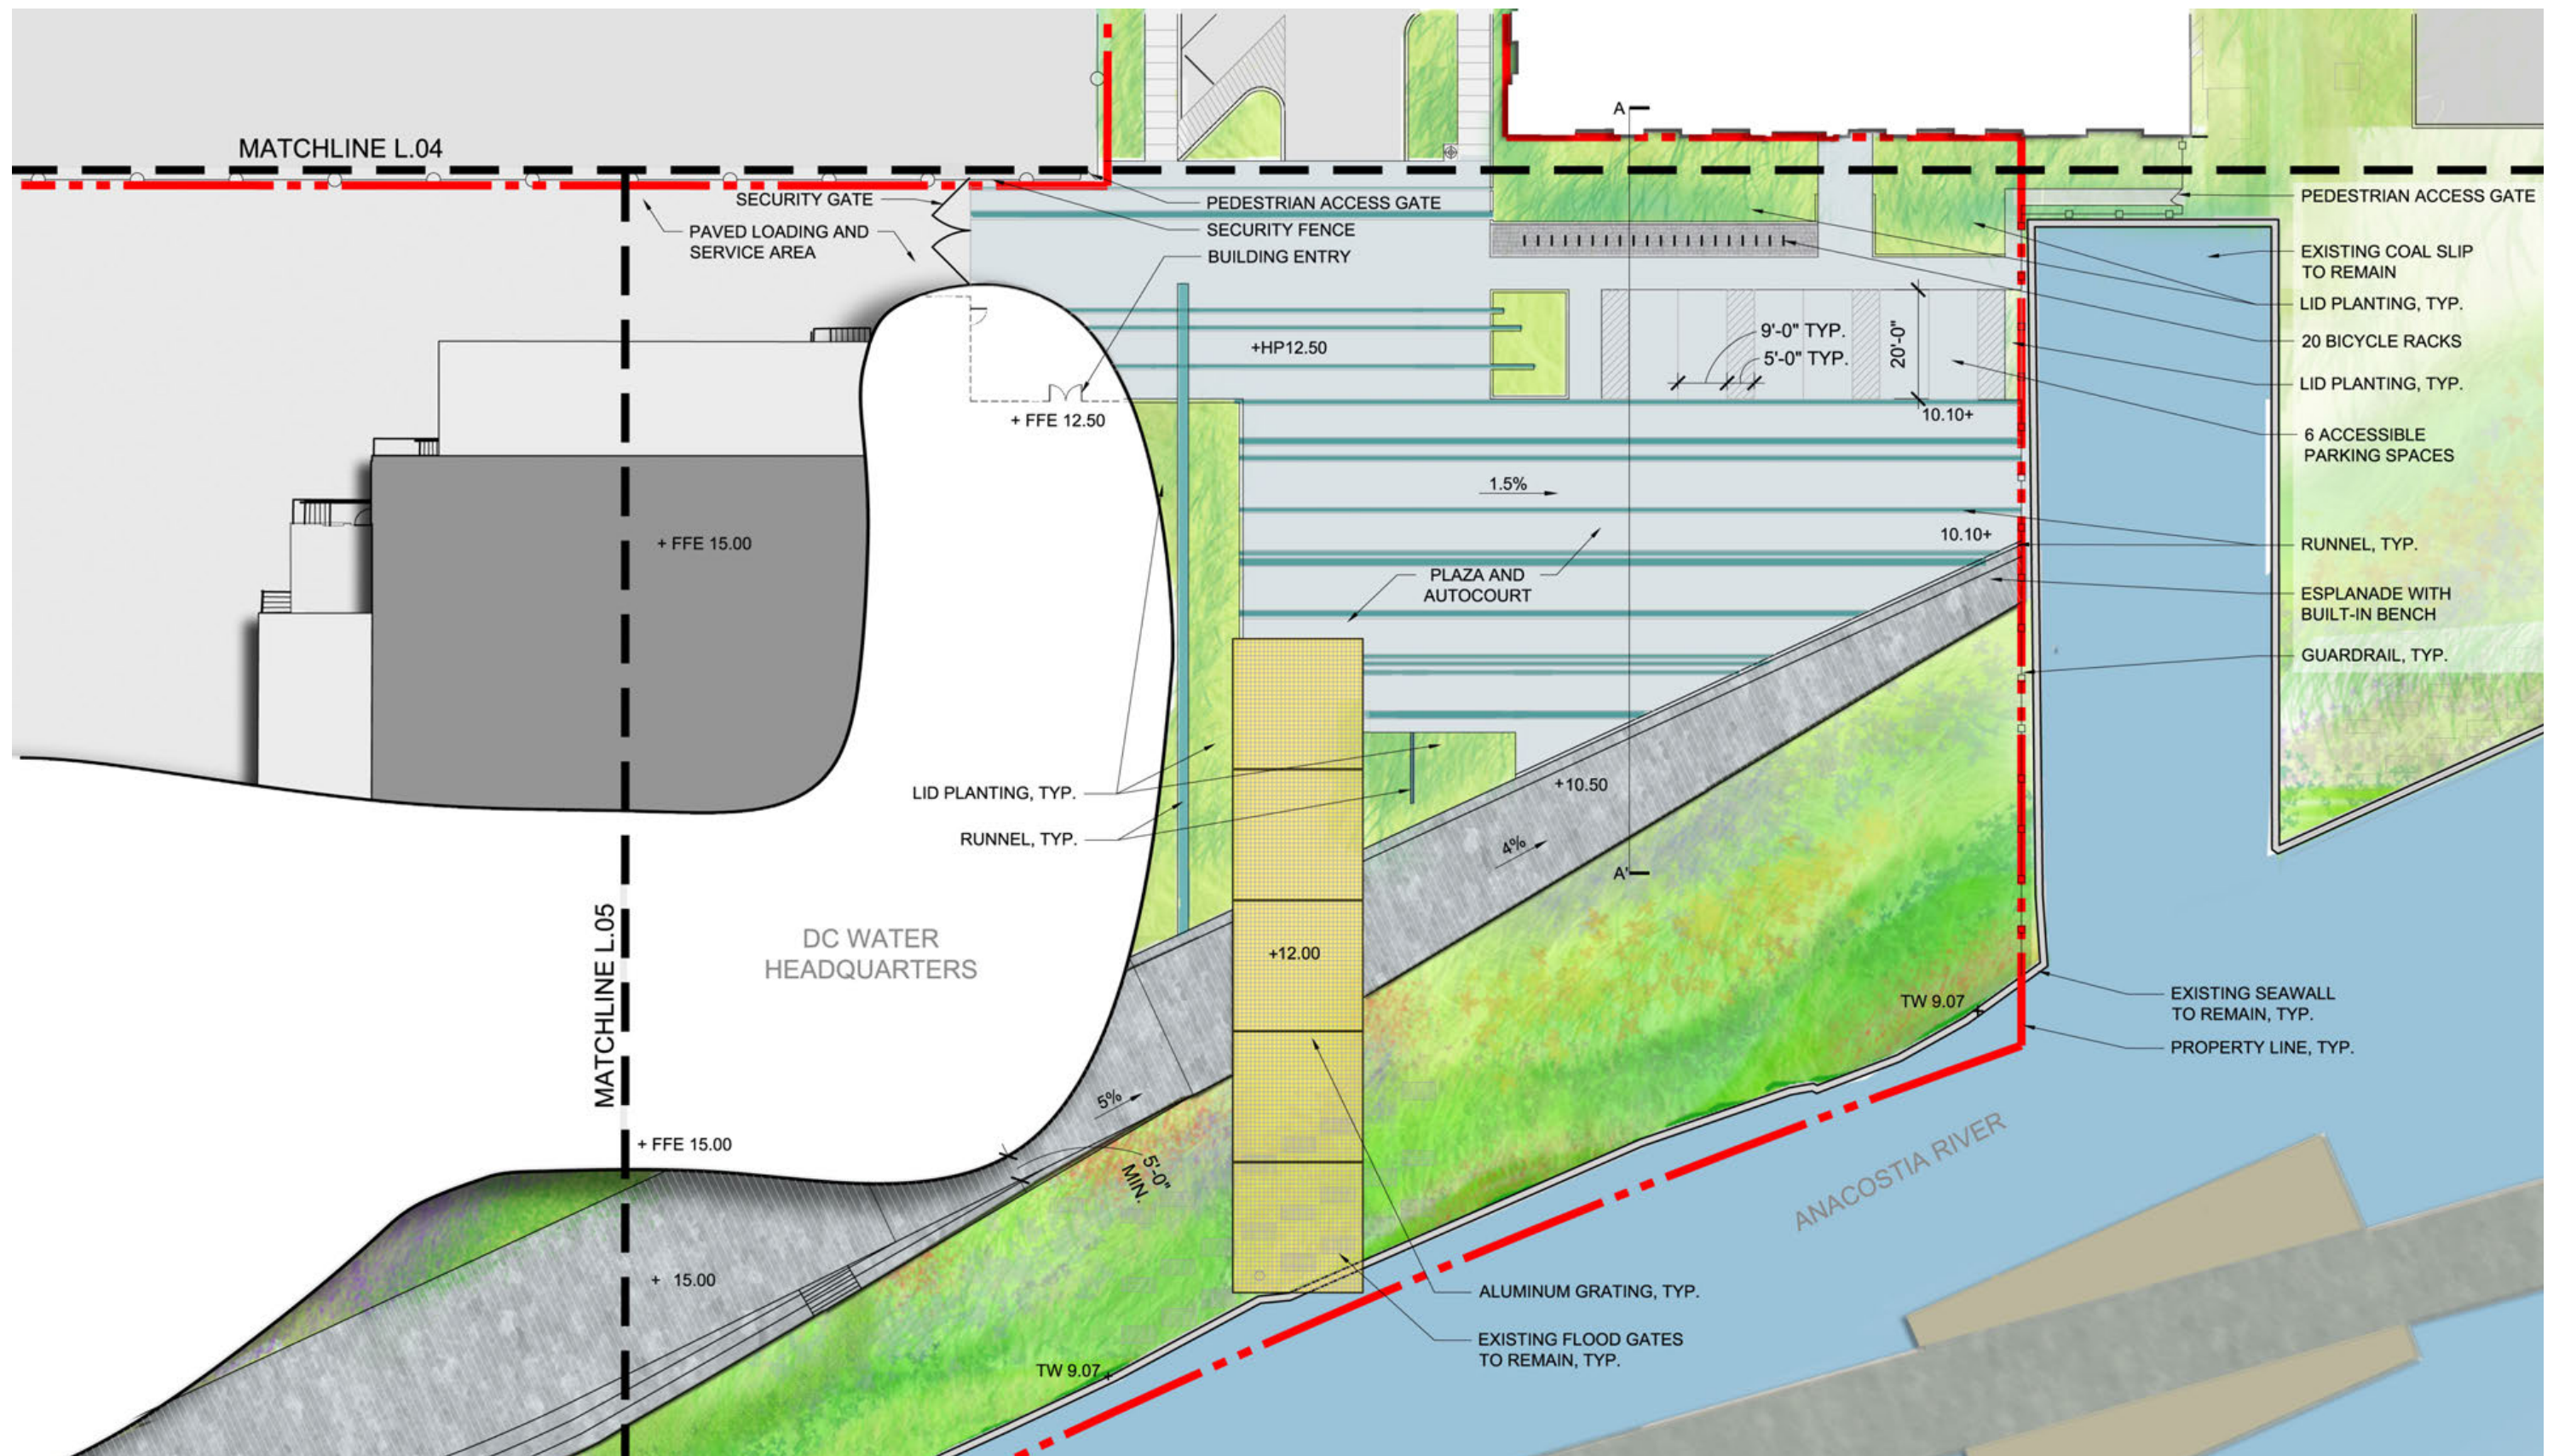


EXISTING CONDITIONS ENLARGED SITE PLAN: EAST

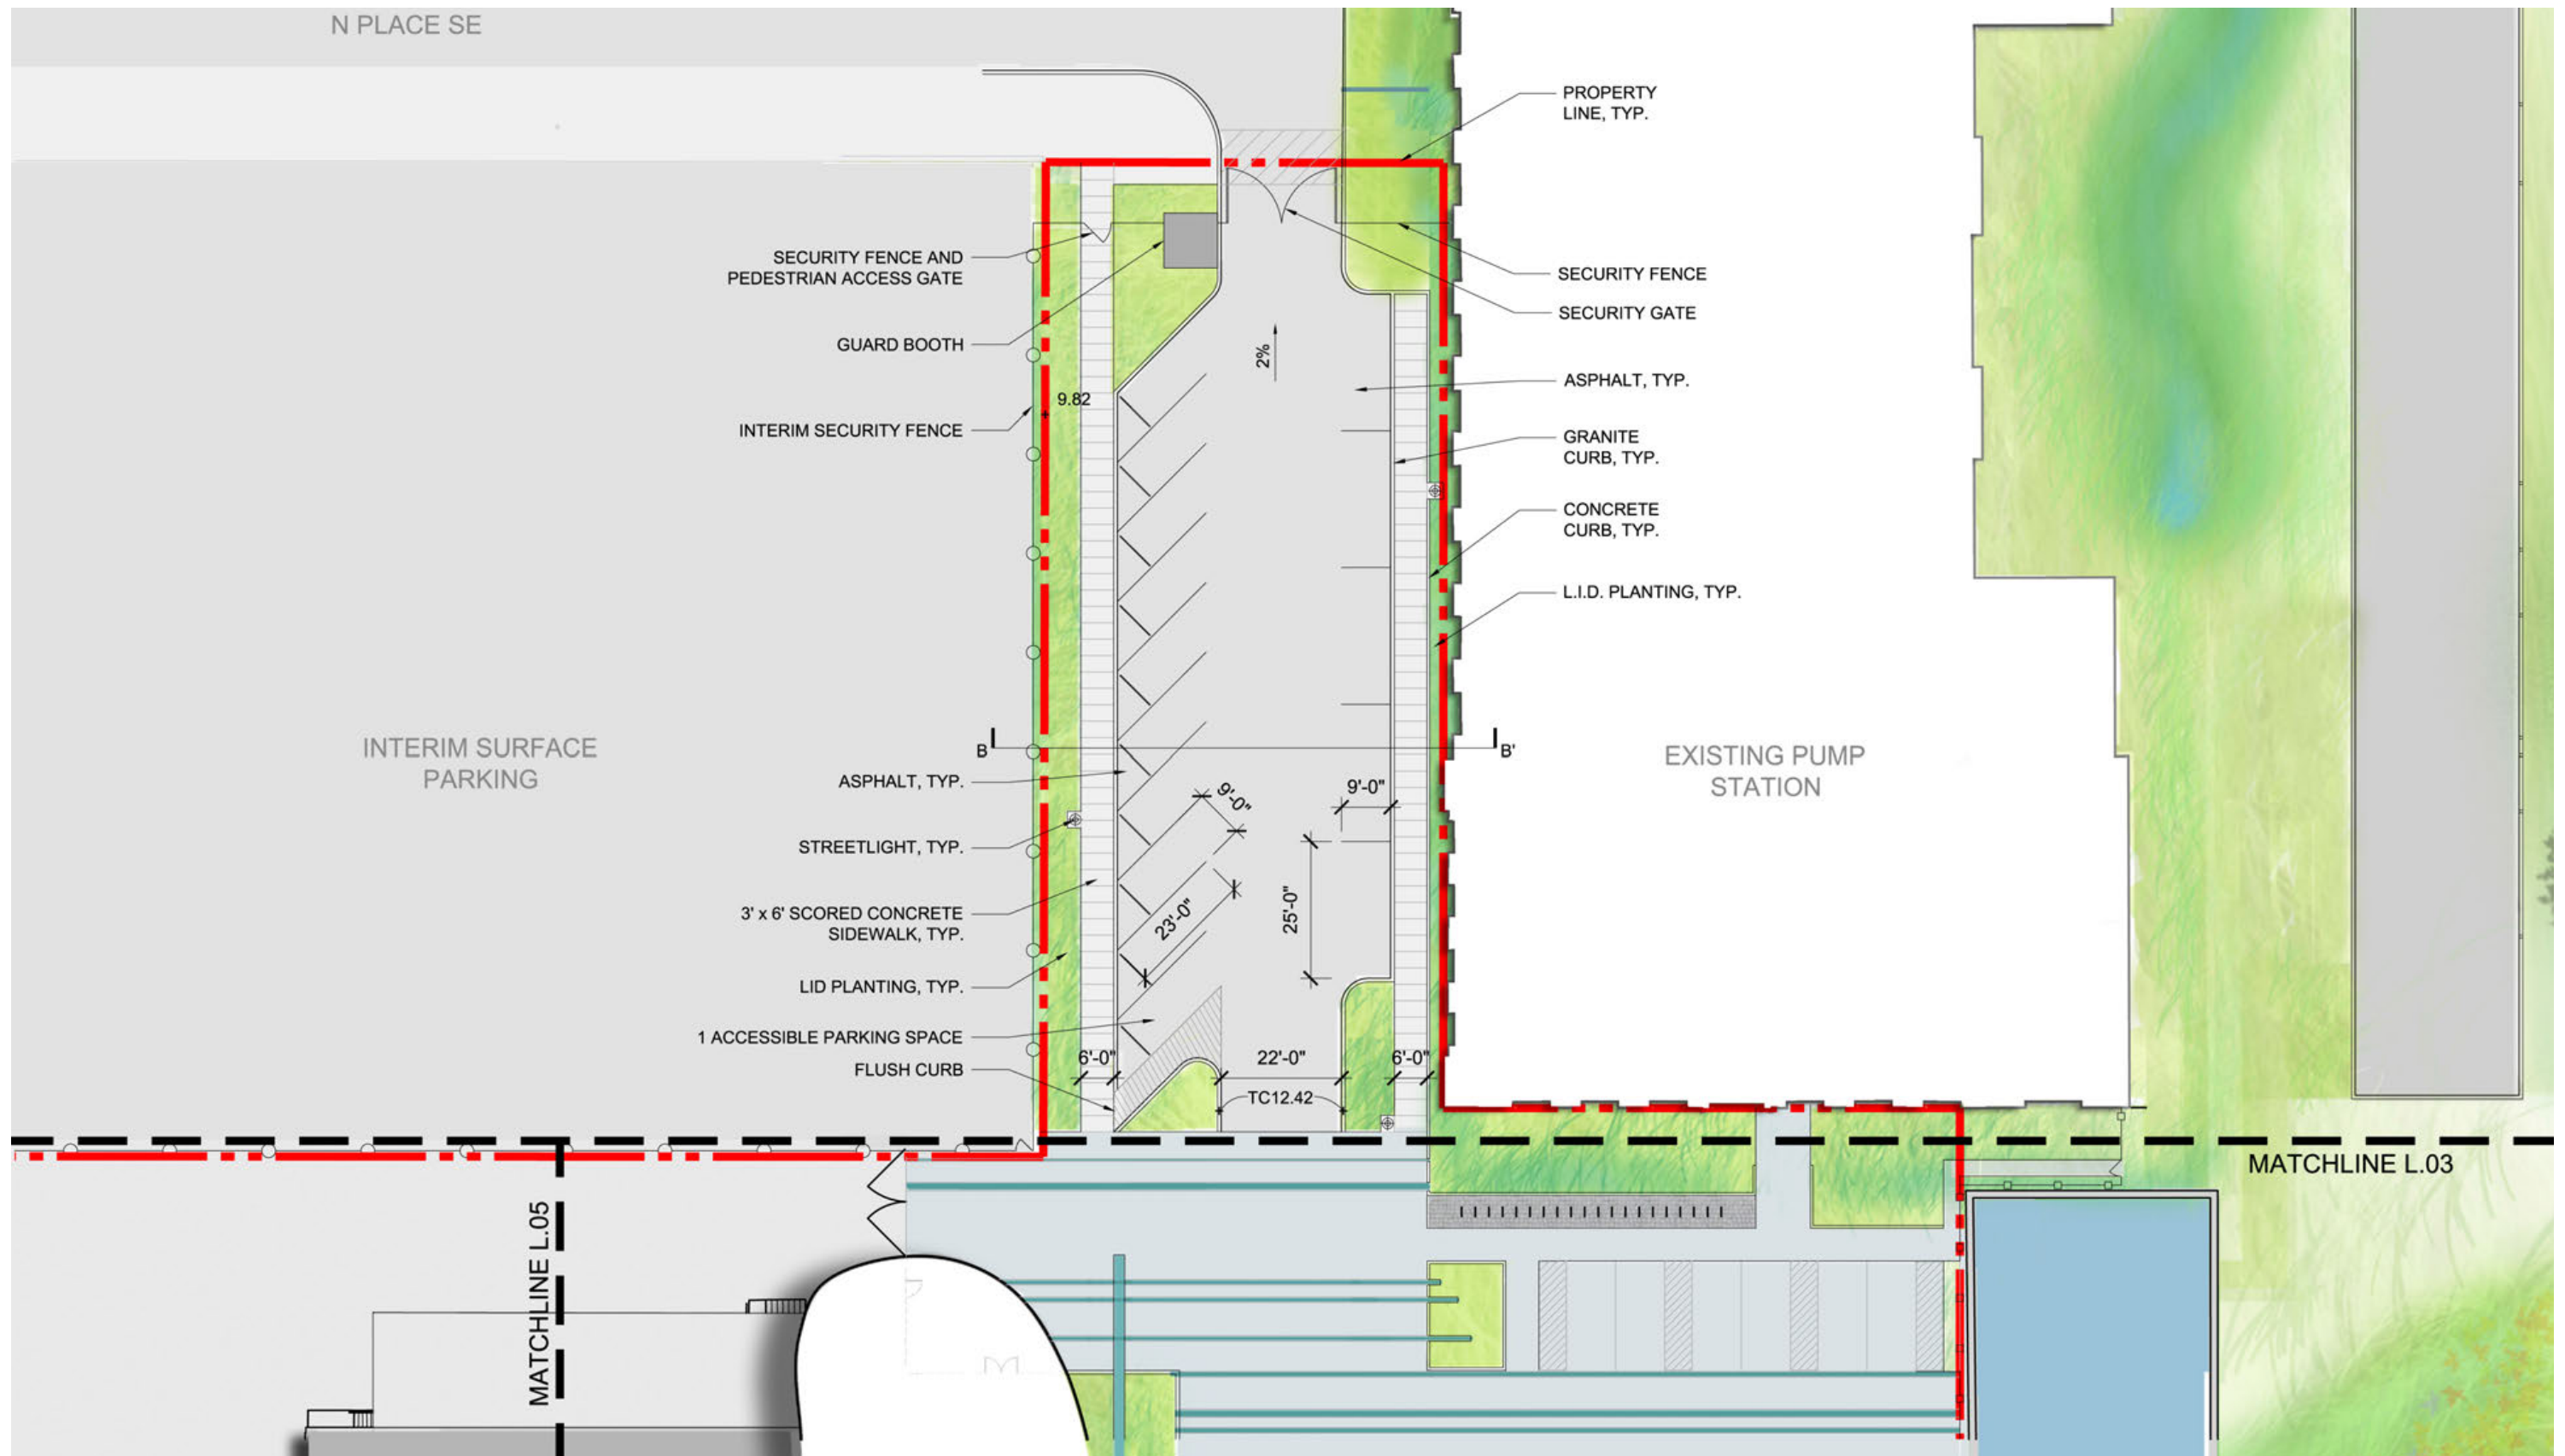


EXISTING CONDITIONS ENLARGED SITE PLAN: NORTH

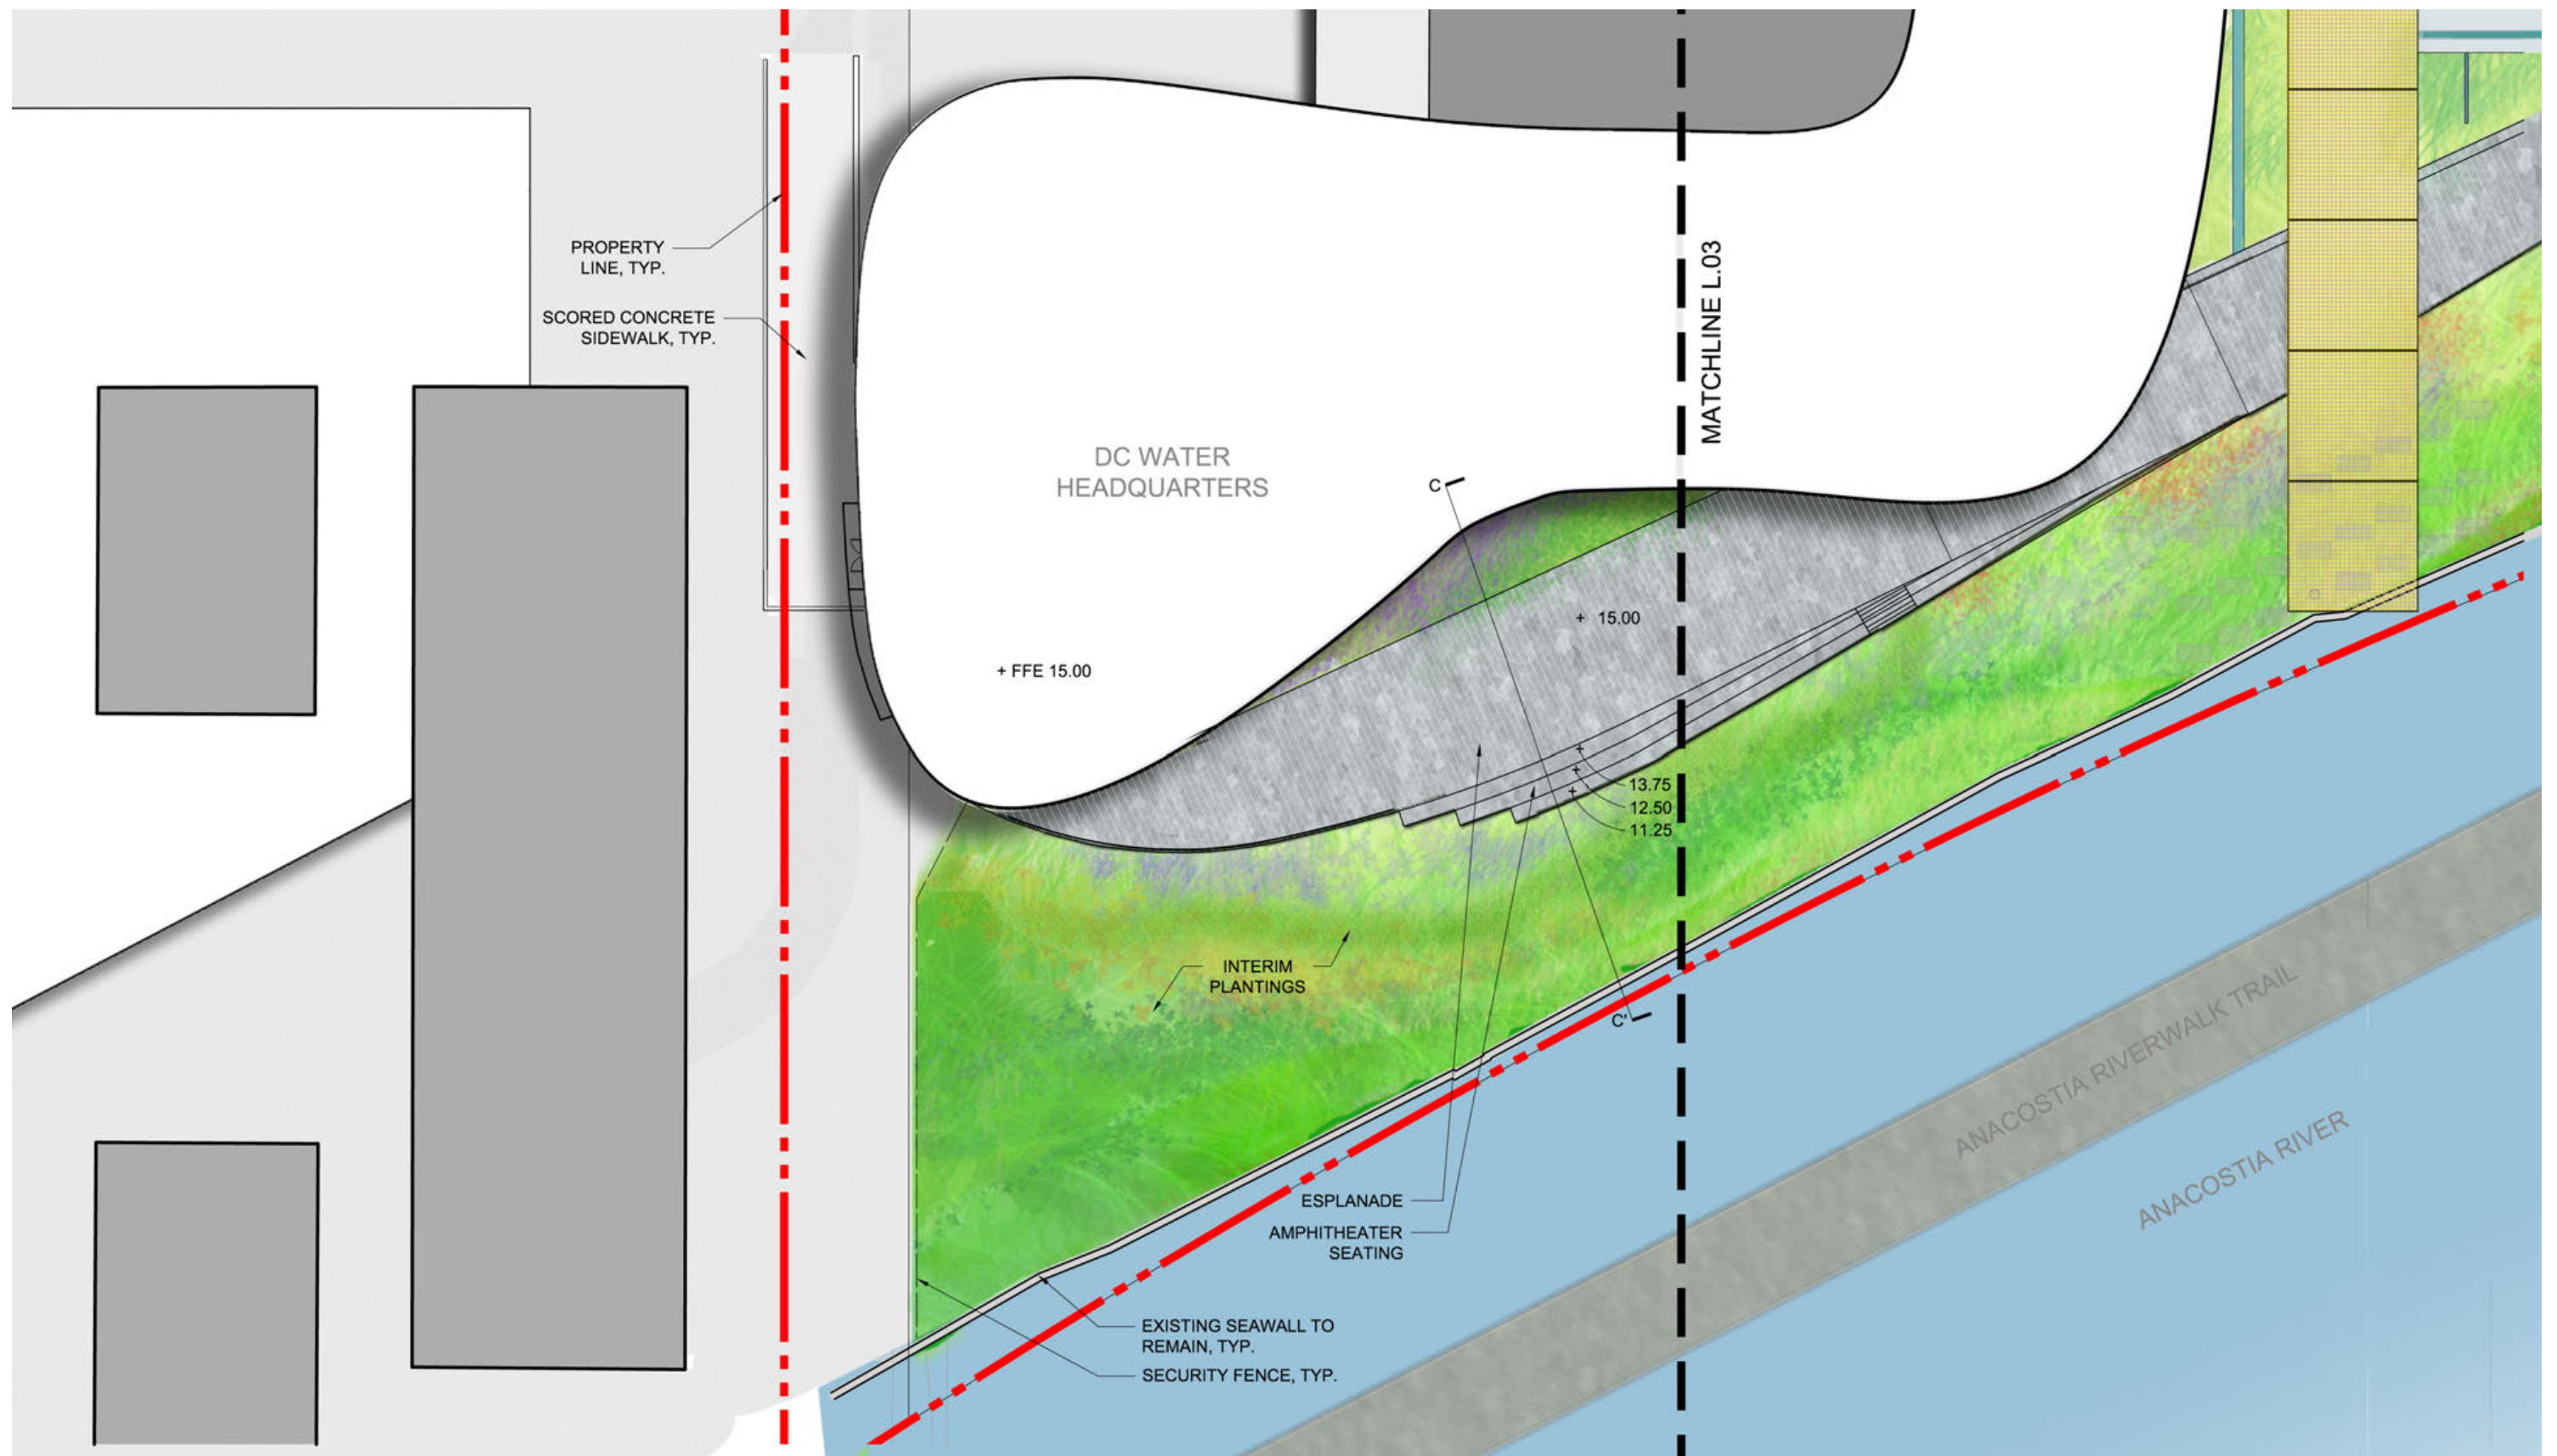



EXISTING CONDITIONS ENLARGED SITE PLAN: WEST

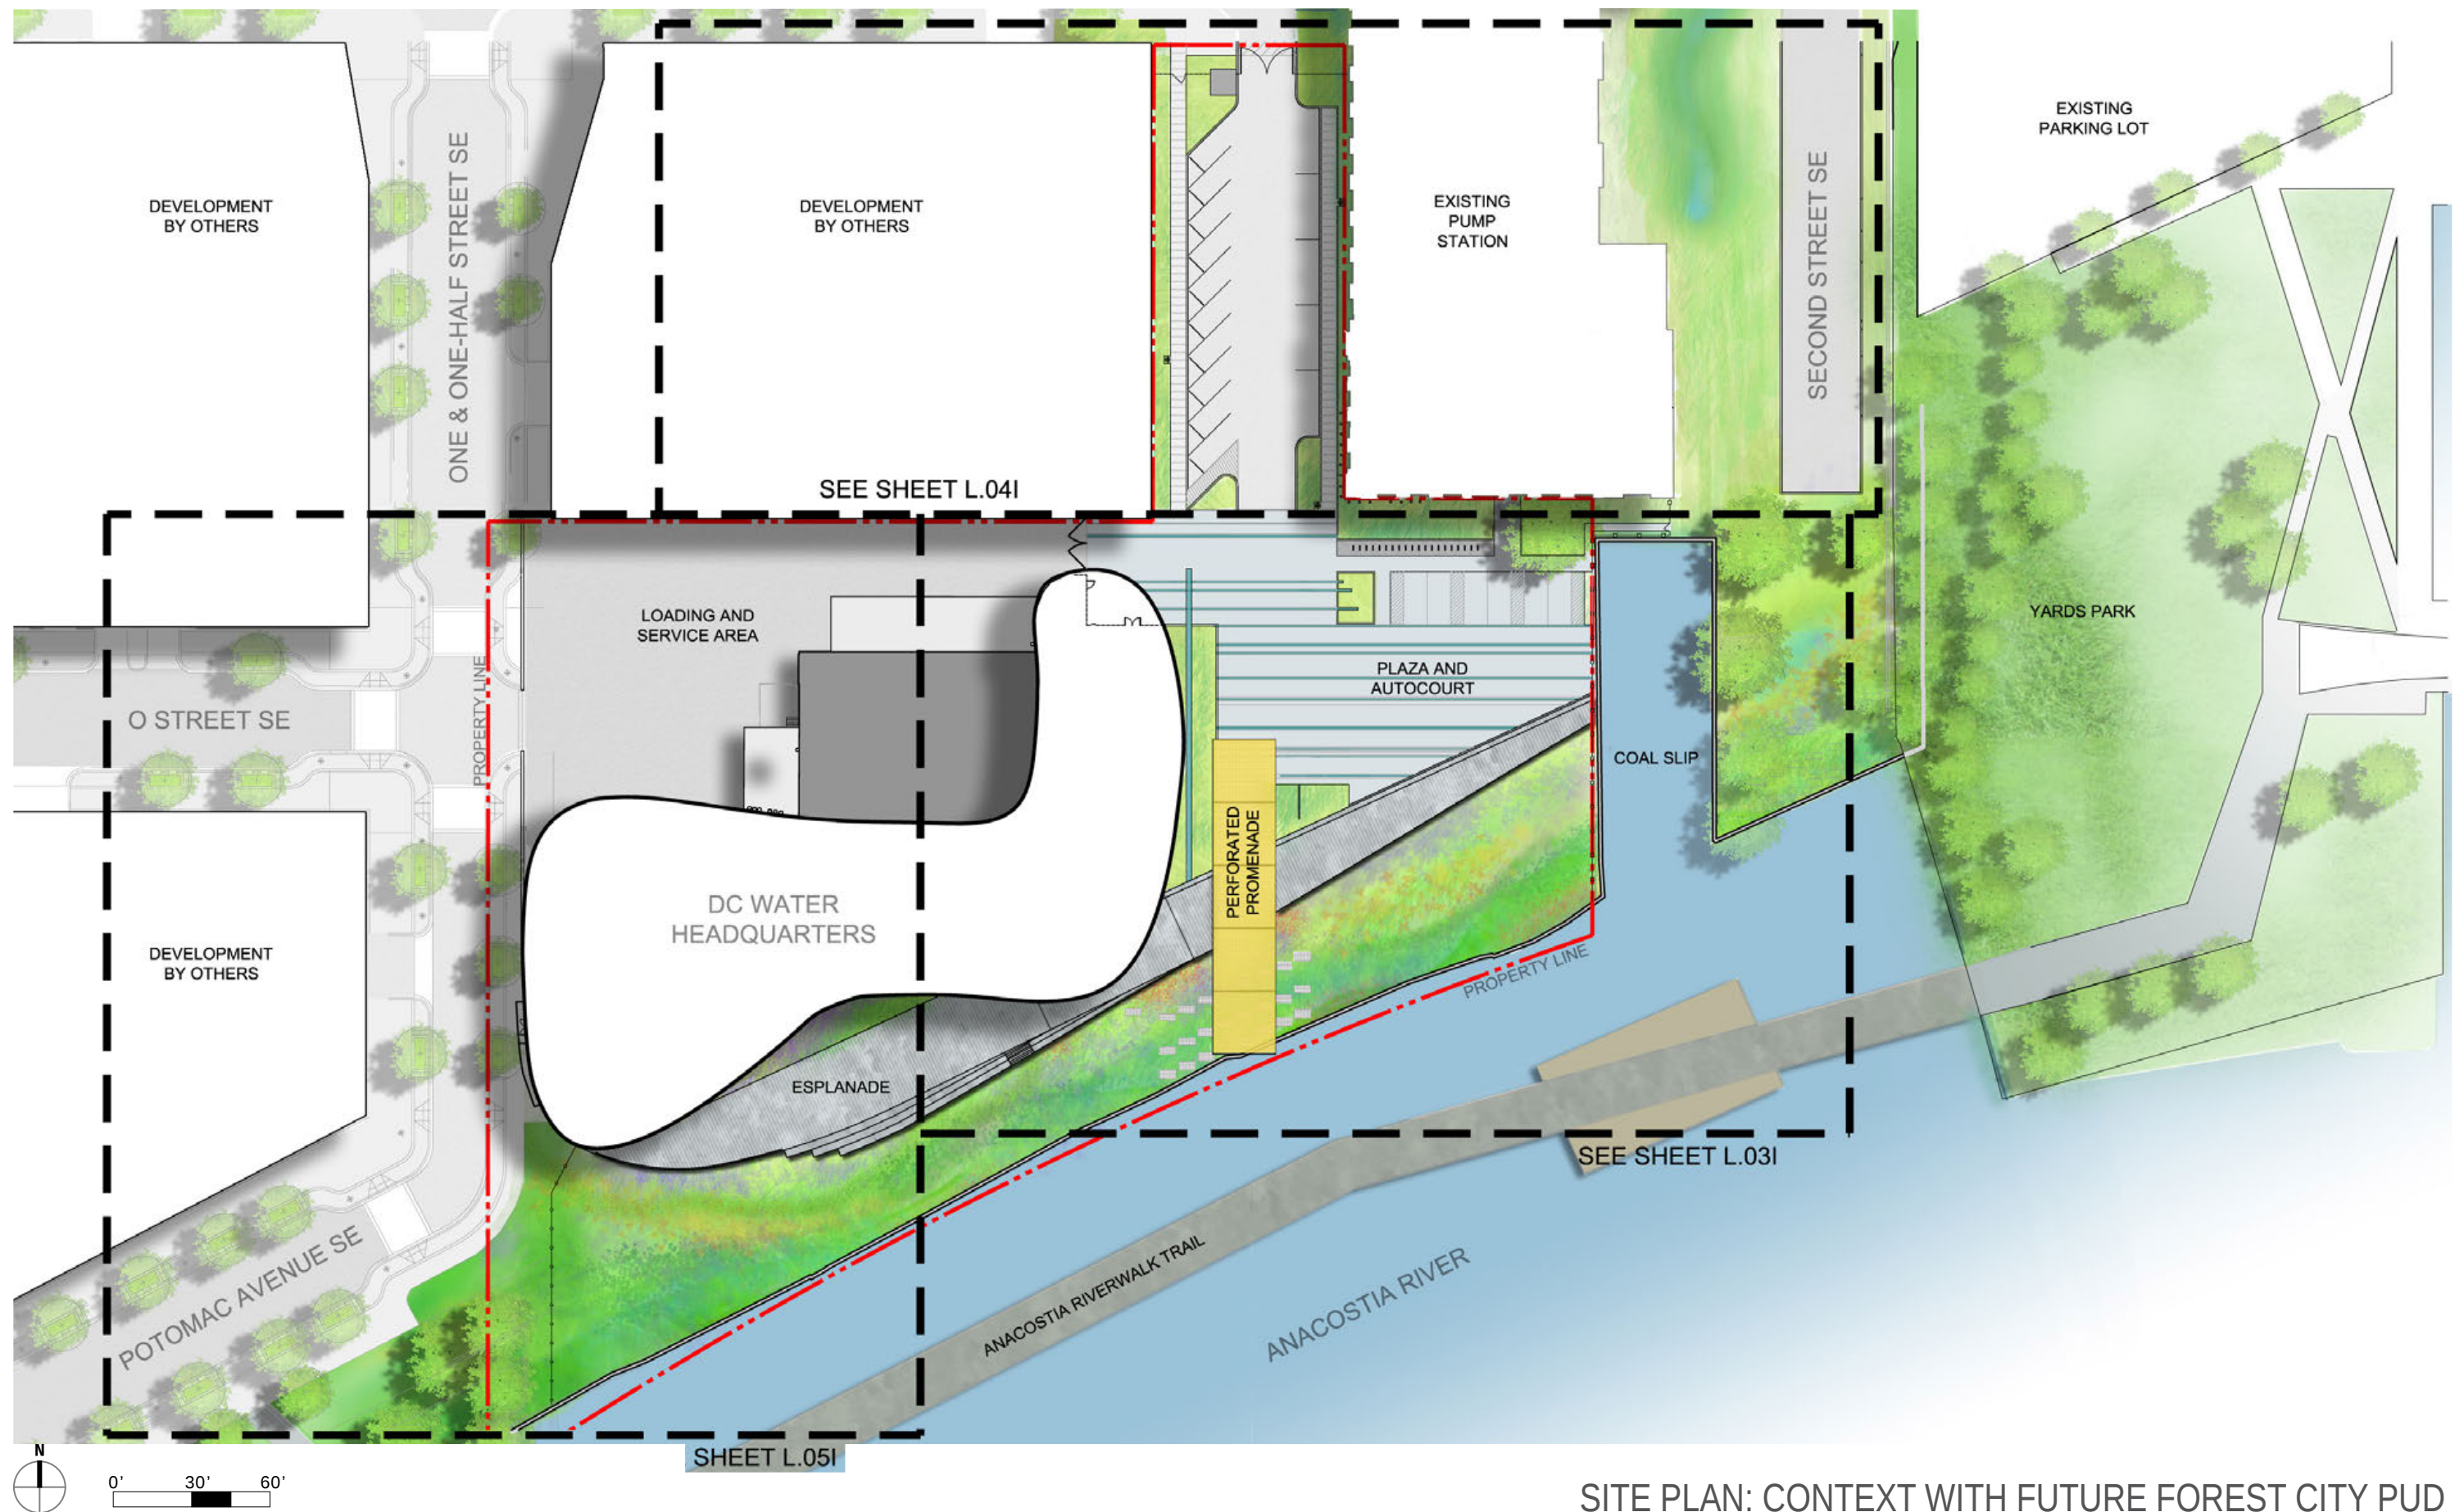



SITE PLAN: CONTEXT WITH FUTURE FOREST CITY PUD

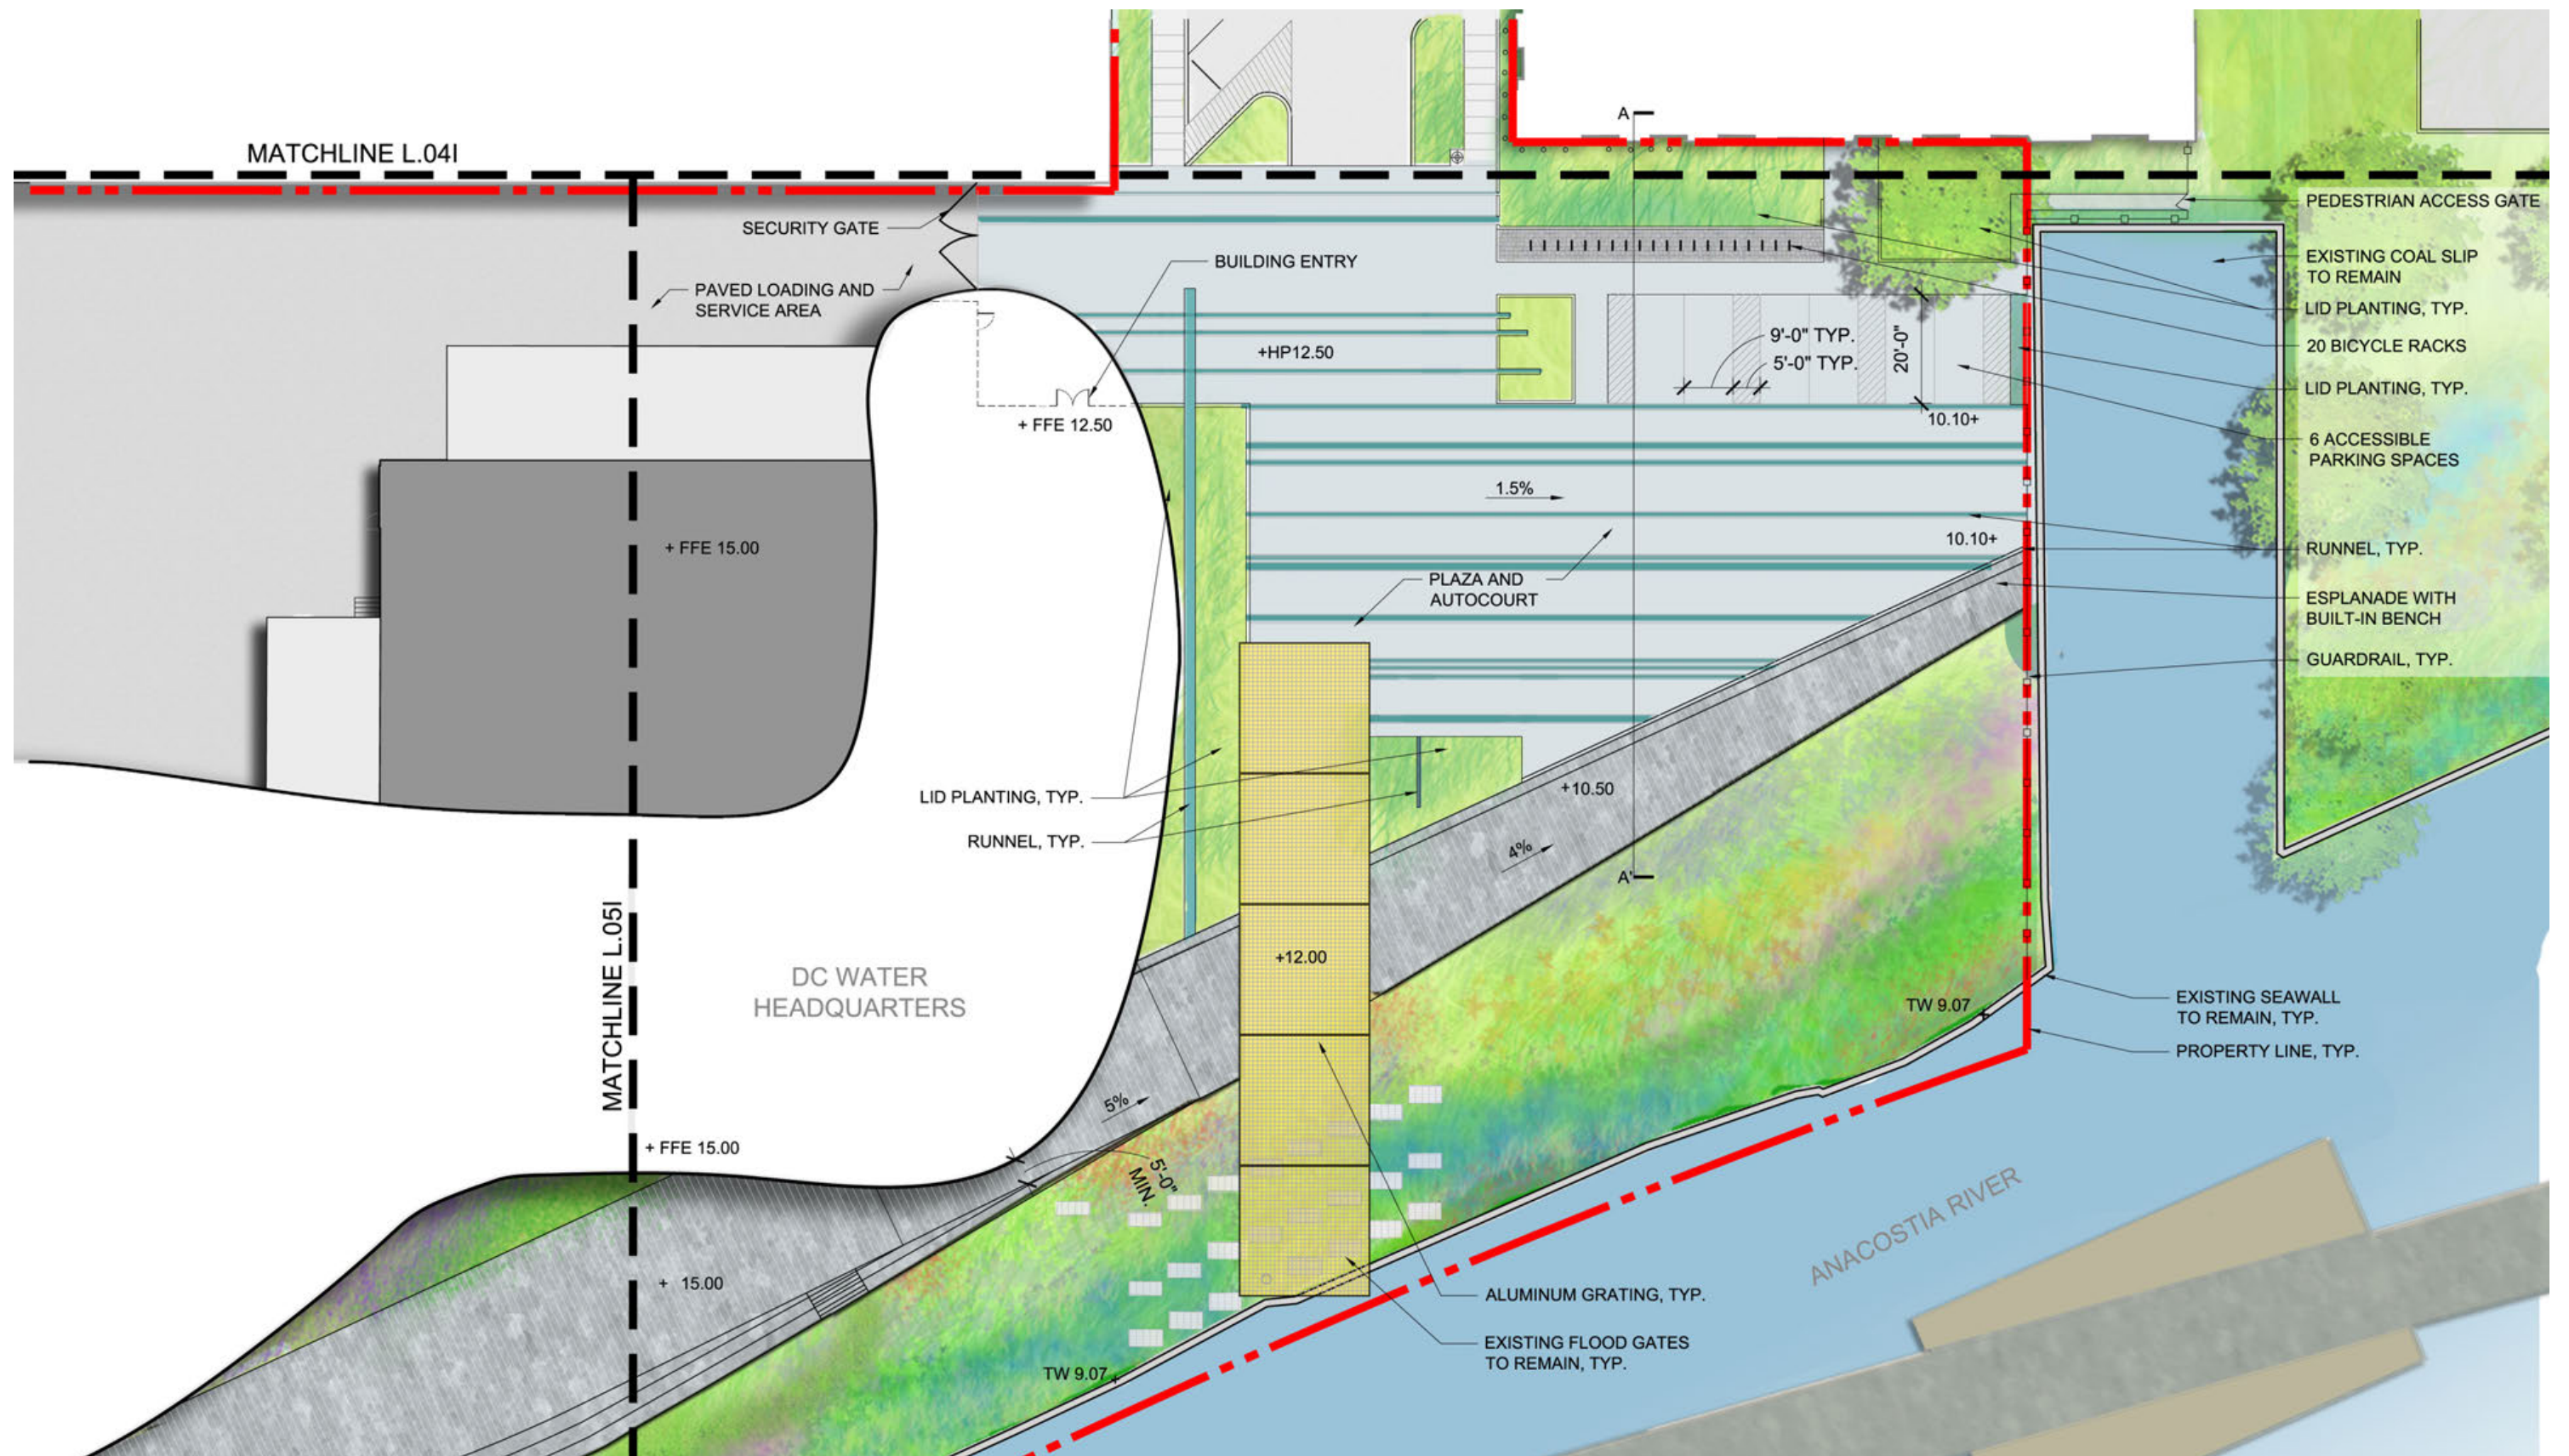


ENLARGED SITE PLAN: EAST

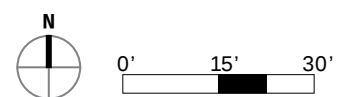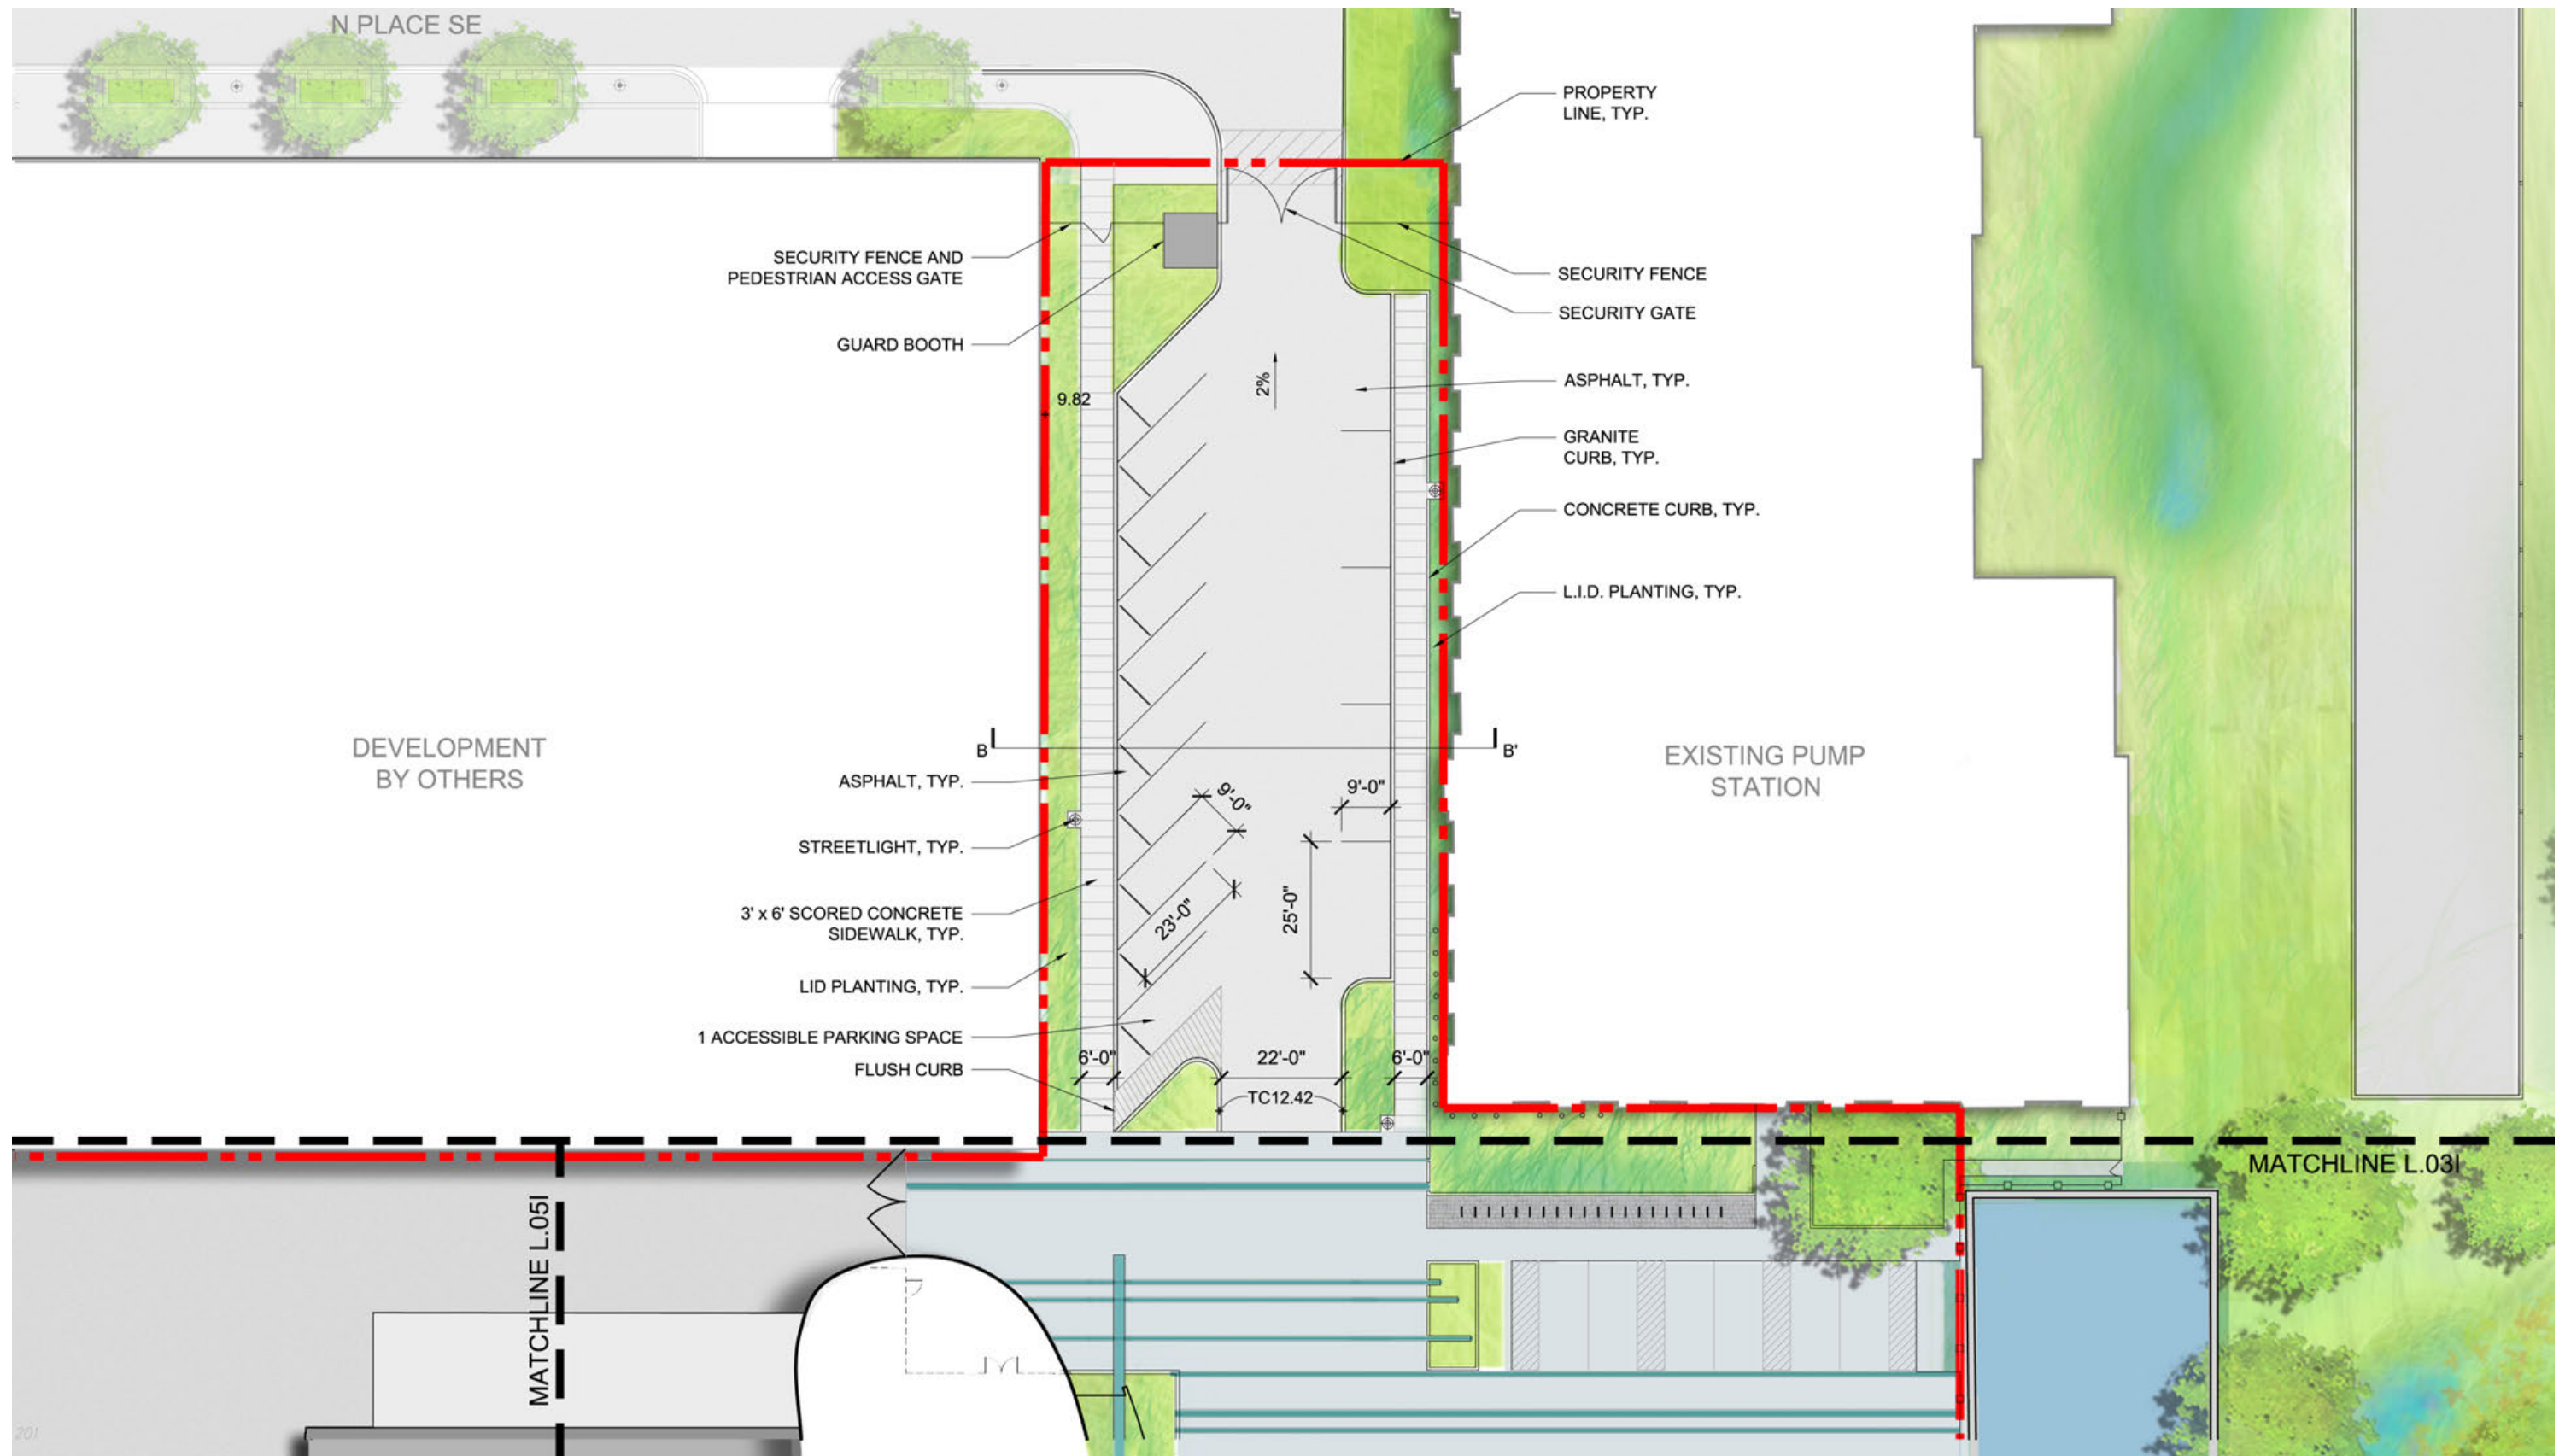

ENLARGED SITE PLAN: NORTH

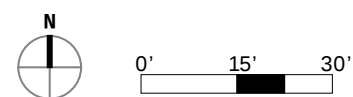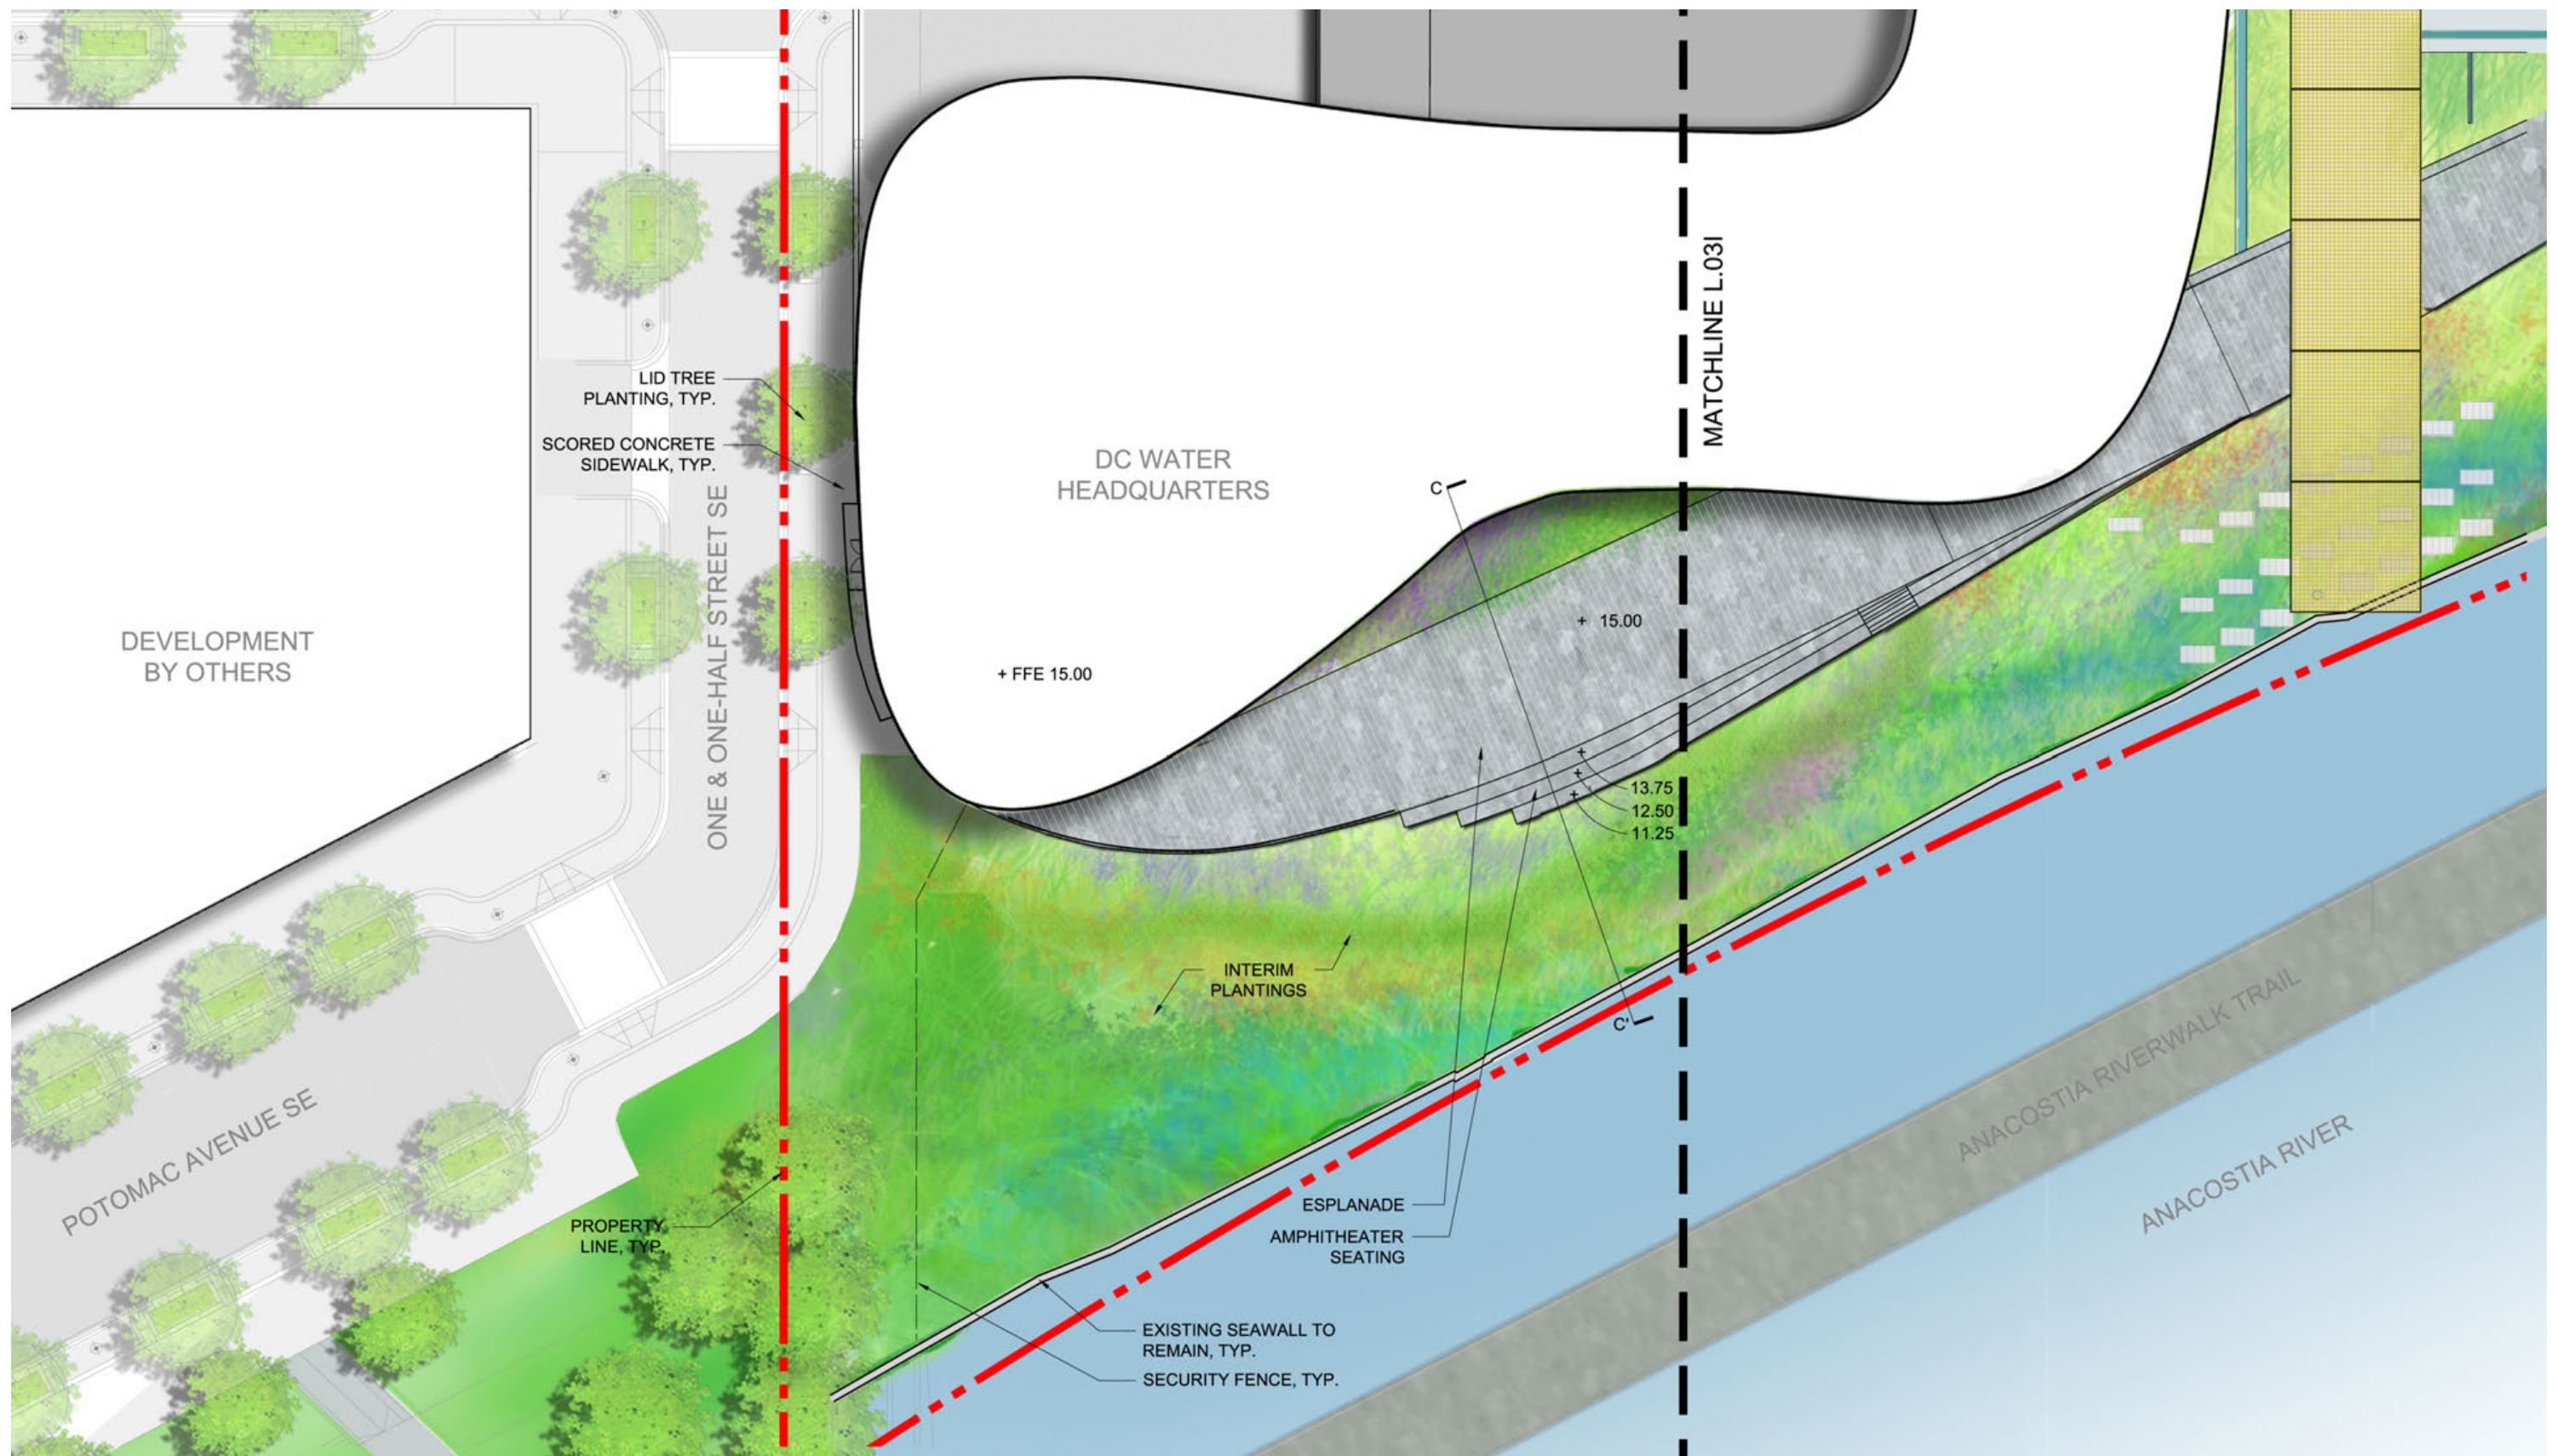


ENLARGED SITE PLAN: WEST

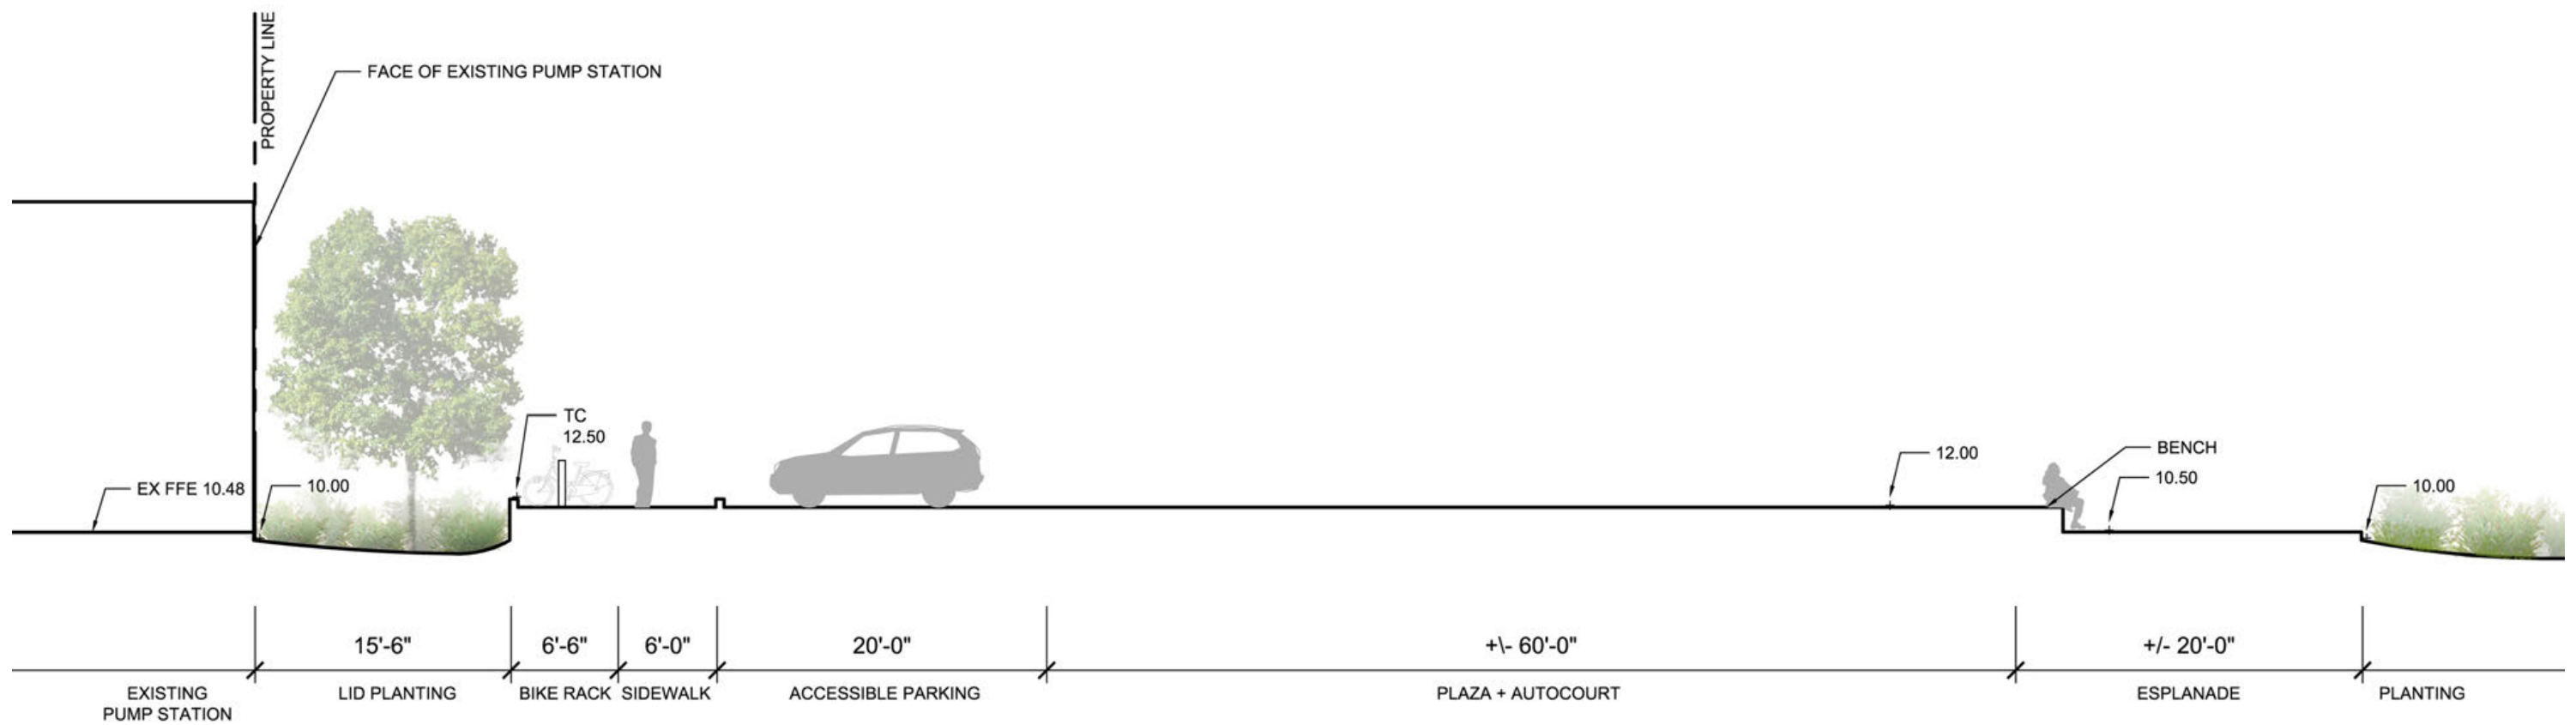


0' 5' 10'

SECTION: EAST A-A'

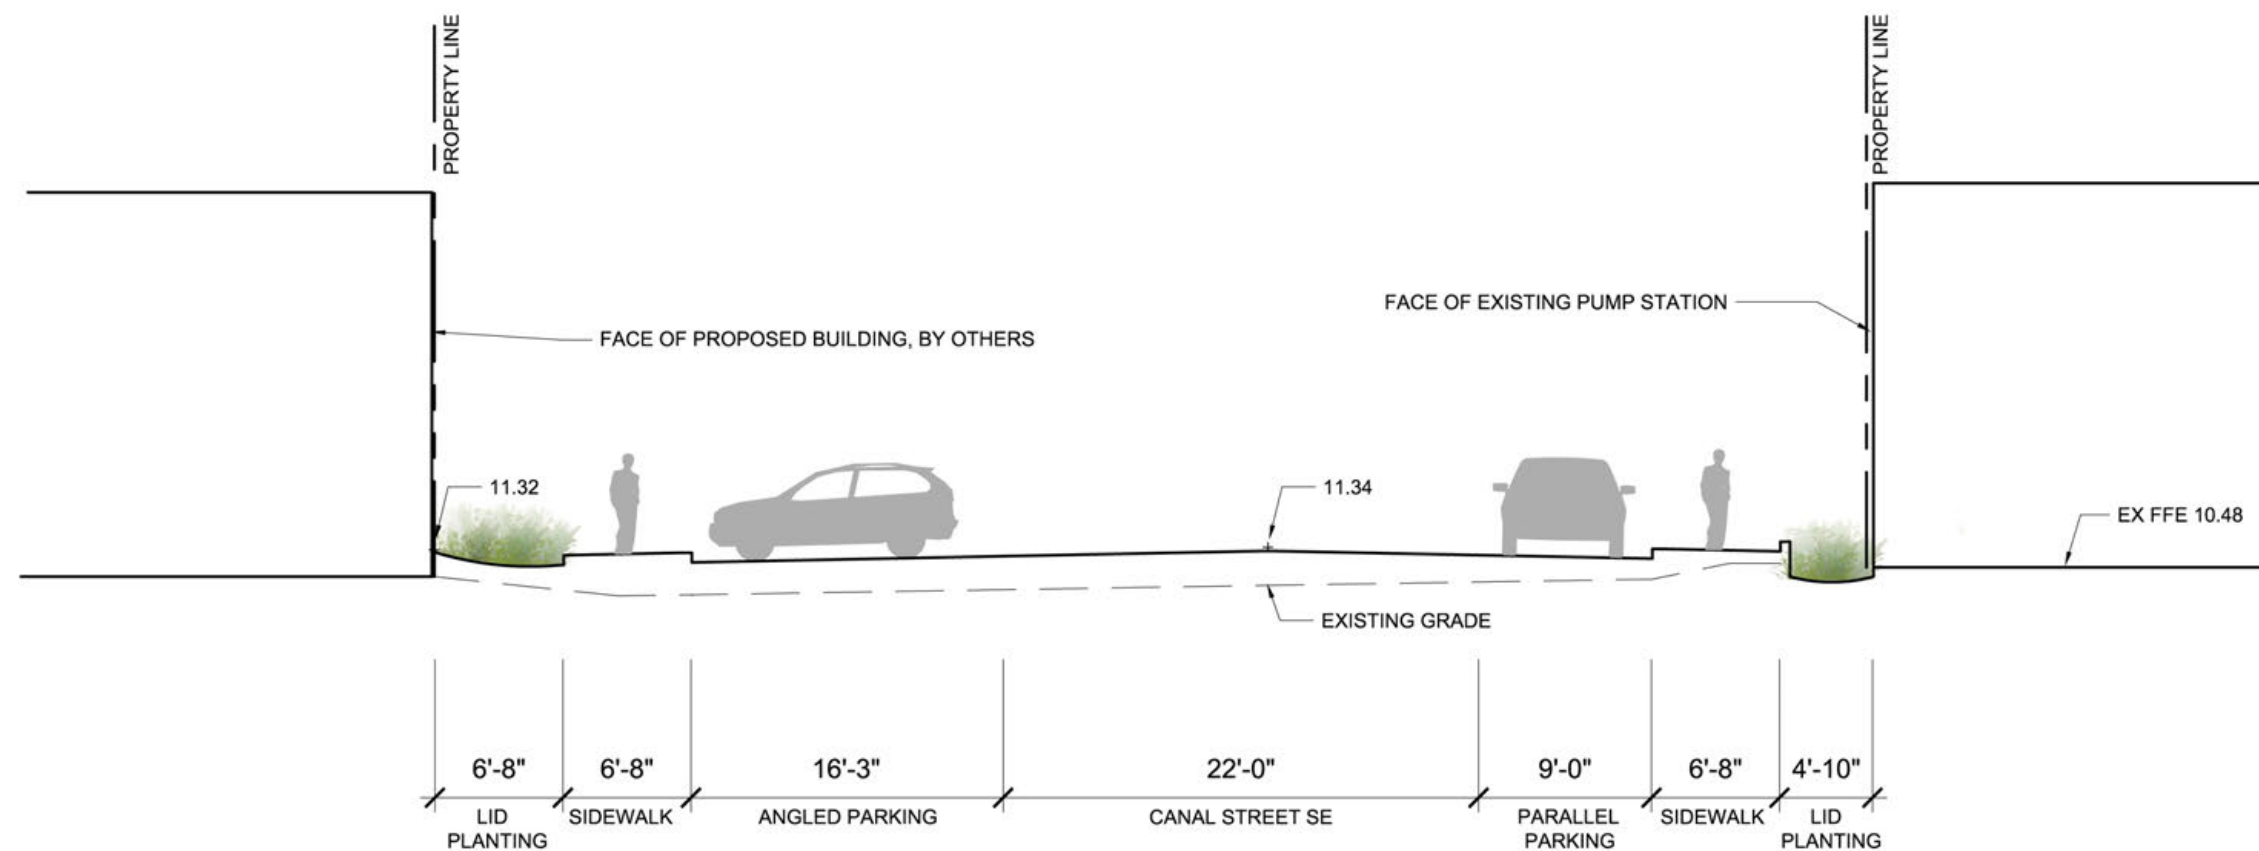

0' 5' 10'

SECTION: NORTH B-B'

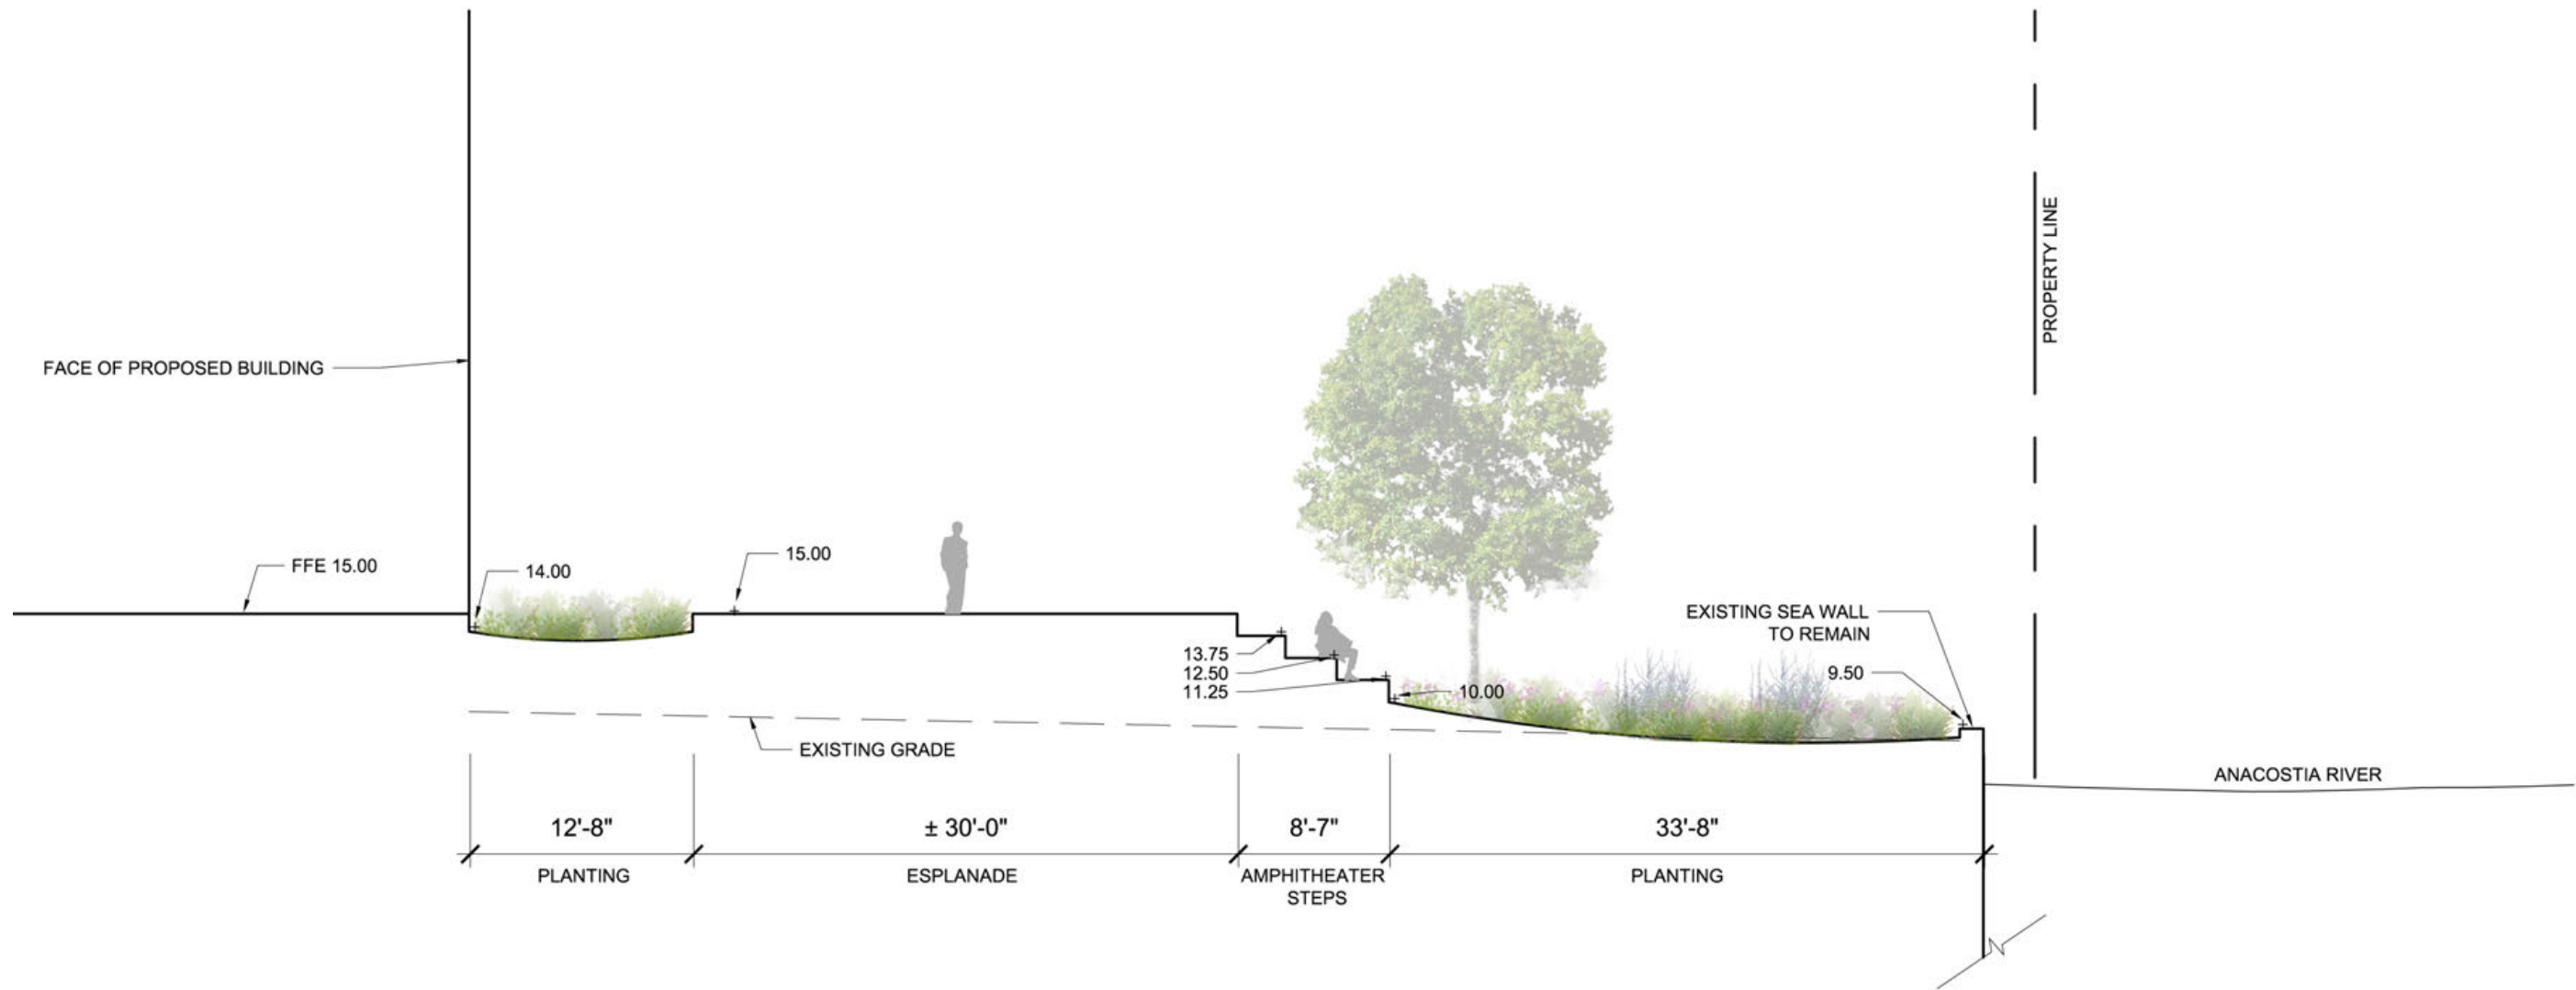

SECTION: WEST C-C'



Clethra alnifolia




Cornus sericea



Cornus sericea 'Flaviramea'



Fothergilla gardenii

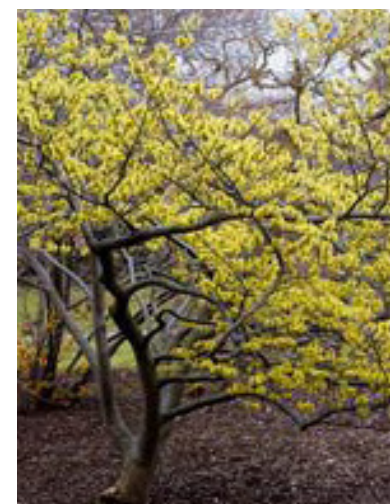

Hamamelis virginiana



Ilex verticillata




Myrica pensylvanica



Amsonia hubrichtii 'Blue Star'




Asclepias tuberosa

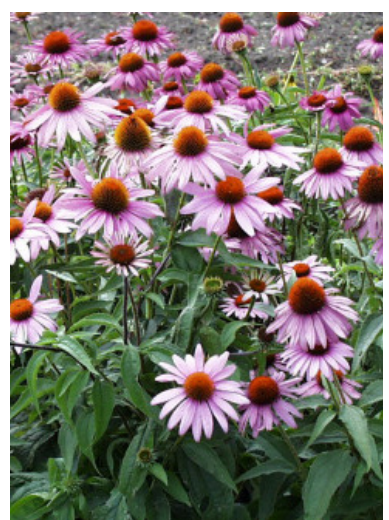

Echinacea purpurea



Hypericum densiflorum

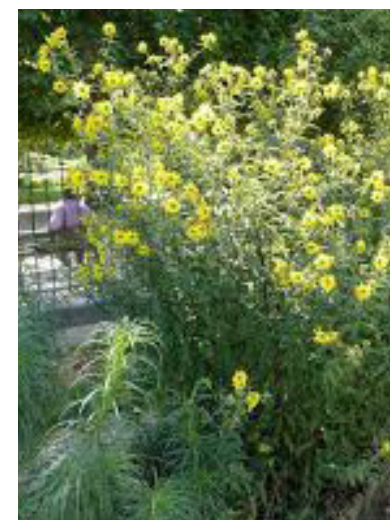

Helianthus decapetalus



Lobelia siphilitica



Verbena hastata



Calamagrostis acutiflora



Carex pensylvanica



Chasmanthium latifolium



Juncus effusus



Eragrostis spectabilis



Schizachyrium scoparium



KEY PLAN

REPRESENTATIVE PLANTING PALETTE: LID




Aster laevis



Baptisia australis



Coreopsis verticillata 'Moonbeam'

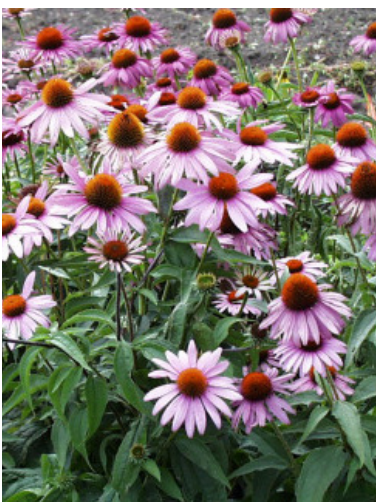

Echinacea purpurea



Eupatorium purpureum



Liatris spicata



Lobelia cardinalis



Penstemon digitalis



Rudbeckia fulgida



Solidago canadensis



Verbena hastata



Andropogon virginicus




Bouteloua gracilis



Chasmanthium latifolium



Elymus virginicus

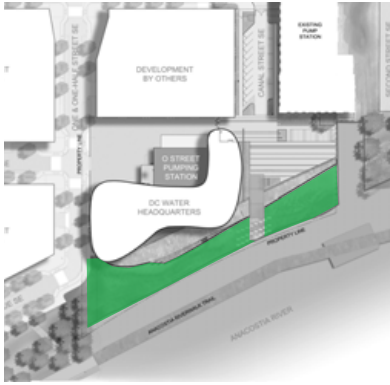

KEY PLAN

REPRESENTATIVE PLANTING PALETTE: TERRESTRIAL PLANTINGS AT SEAWALL

GREENROOF - REPRESENTATIVE EXTENSIVE PALETTE
BOTANICAL NAME / COMMON NAME

PERENNIALS

- Achillea x 'Moonshine' / Moonshine Yarrow
Allium cernuum / Nodding Onion
Allium schoenoprasum / Chives
Opuntia humifusa / Prickly Pear
Phlox subulata 'Snowflake' / Creeping Phlox
Ruellia humilis / Wild Petunia
Sedum acre / Stonecrop
Sedum acre 'Aureum' / Aureum Stonecrop
Sedum acre 'Octoberfest' / Stonecrop
Sedum album / Stonecrop
Sedum album 'Chloroticum' / Stonecrop
Sedum album 'Murale' / Murale Stonecrop
Sedum cauticola / Stonecrop
Sedum cauticola 'Lidakense' / Lidakense Stonecrop
Sedum hybridum 'Immergrunchen' / Immergrunchen Stonecrop
Sedum kamtschaticum / Kamtschaticum Stonecrop
Sedum middendorffianum var. diffusum / Stonecrop
Sedum reflexum / Stonecrop
Sedum rupestre 'Angelina' / Stonecrop
Sedum sexangulare / Stonecrop
Sedum sieboldii / Stonecrop
Sedum spurium 'Dragon's Blood' / Dragon's Blood Stonecrop
Sedum spurium 'Leningrad White' / Leningrad White Stonecrop
Sedum spurium var Album / Stonecrop
Sedum telephioides / Stonecrop
Sedum ternatum / Stonecrop
Symphyotrichum ericoides (syn. Aster ericoides) / Heath White Aster

GRASSES

- Bouteloua curtipendula / Sideoats Grama
Sporobolus heterolepis / Prairie Dropseed



Achillea x 'Moonshine'



Allium cernuum



Allium schoenoprasum



Phlox subulata 'Snowflake'



Ruellia humilis



Sedum acre 'Aureum'



Sedum album 'Murale'



Sedum cauticola



Sedum hybridum 'Immergrunchen'



Sedum sexangulare



Sedum ternatum



Bouteloua curtipendula



Sporobolus heterolepis



KEY PLAN

REPRESENTATIVE PLANTING PALETTE: GREEN ROOF



BIKE RACK



PAVER



RUNNEL



ALUMINUM GRATING



GRANITE CURB




KEY PLAN

MATERIAL PALETTE: EAST



STREETLIGHT

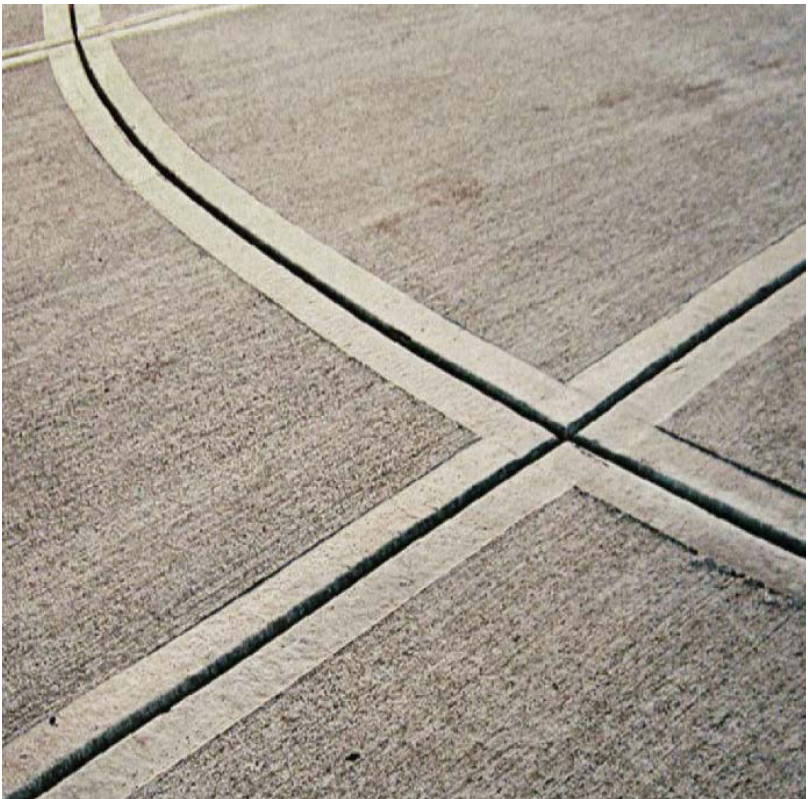

SCORED CONCRETE SIDEWALK



GRANITE CURB




KEY PLAN


MATERIAL PALETTE: NORTH



DECKING

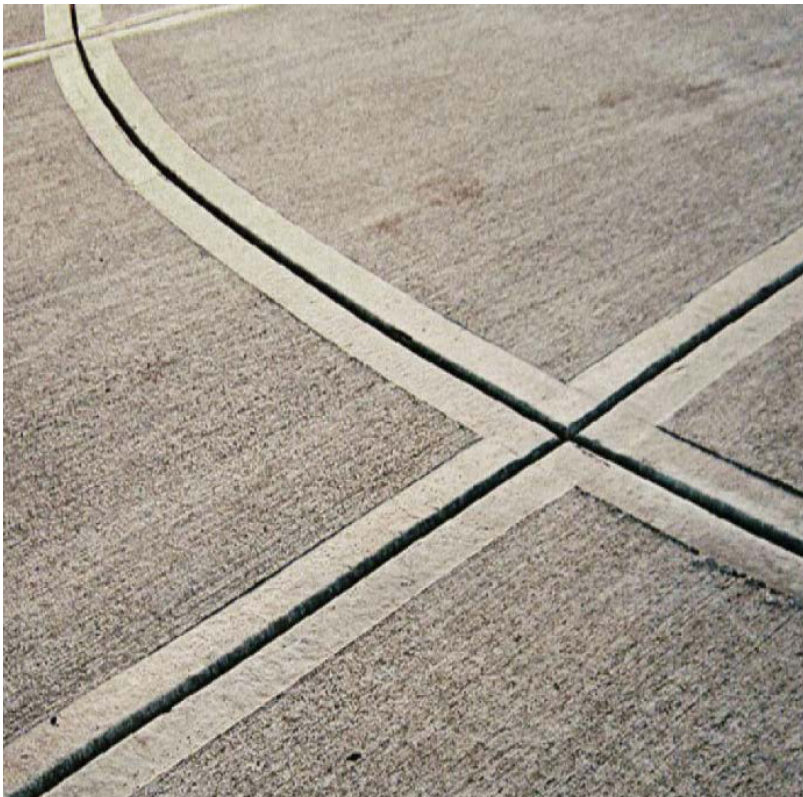

SCORED CONCRETE SIDEWALK

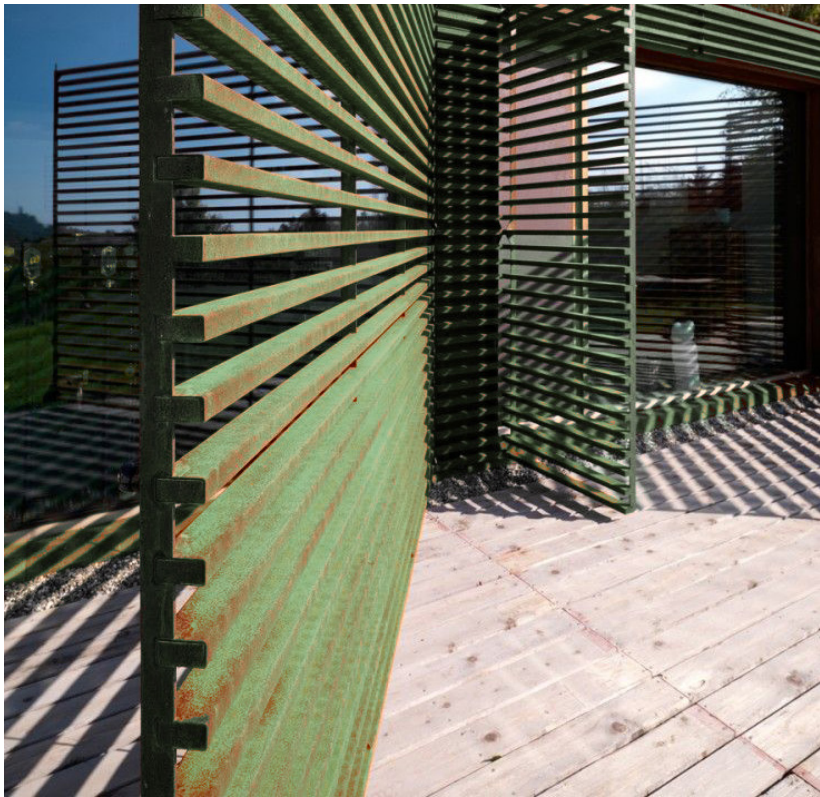

FENCING



KEY PLAN

MATERIAL PALETTE: WEST