

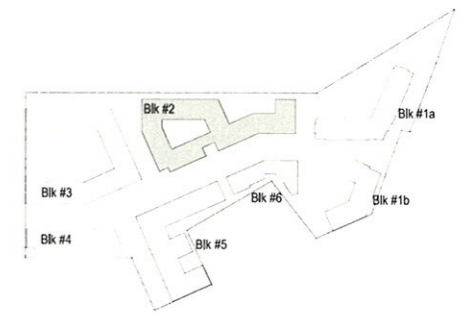
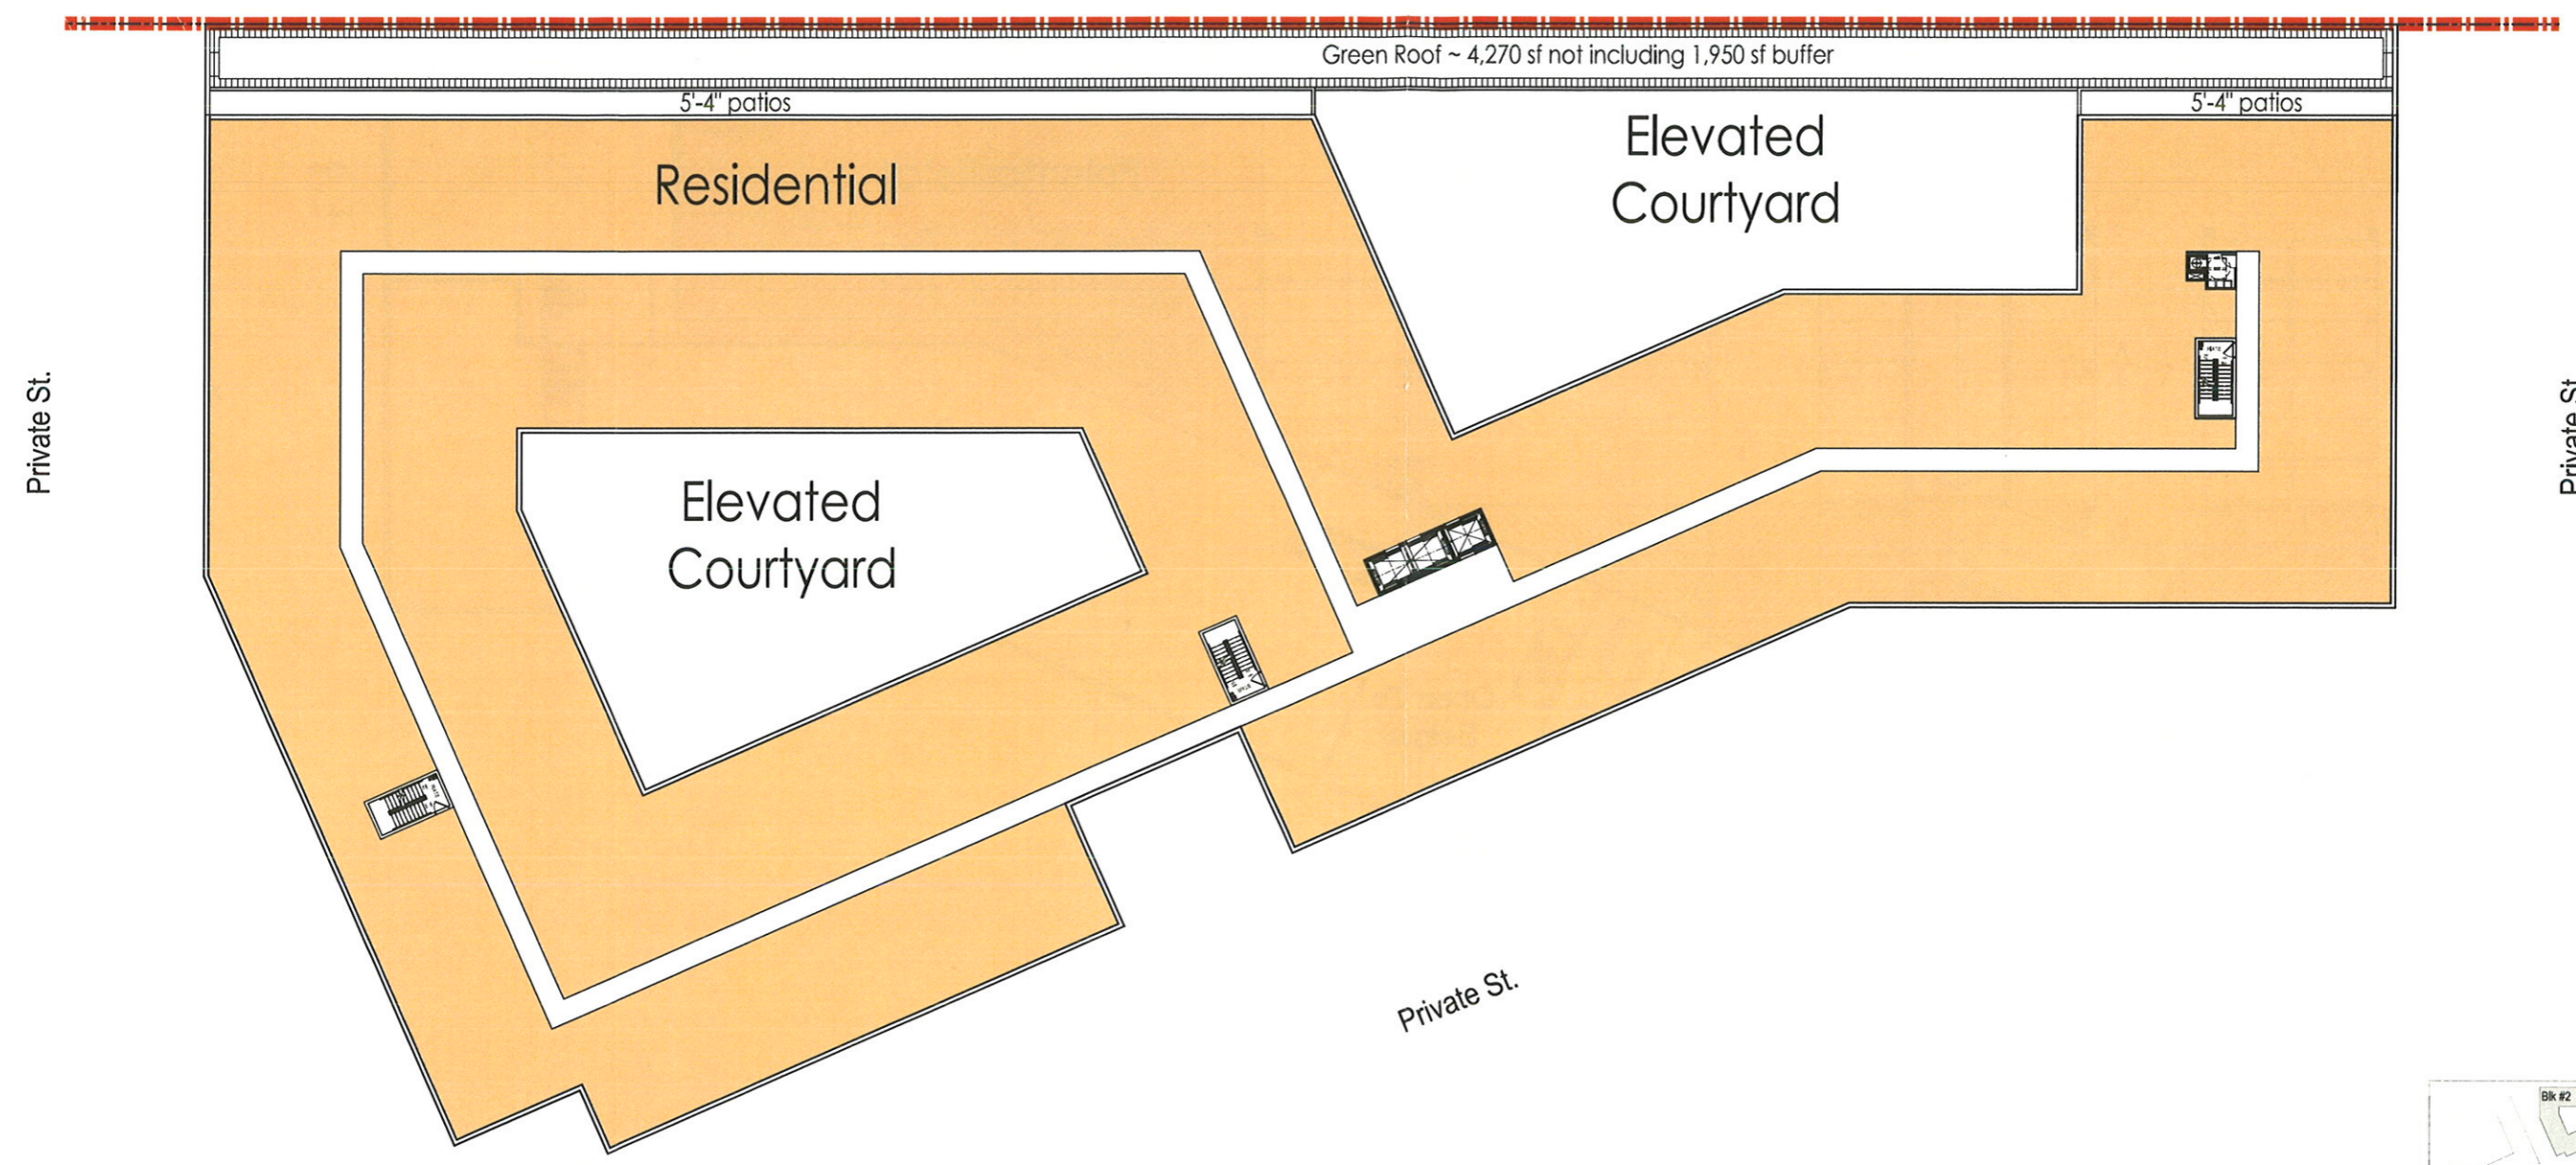


Legend

- Residential Amenity
- Residential
- Retail
- Service
- Potential Retail
- Grocery

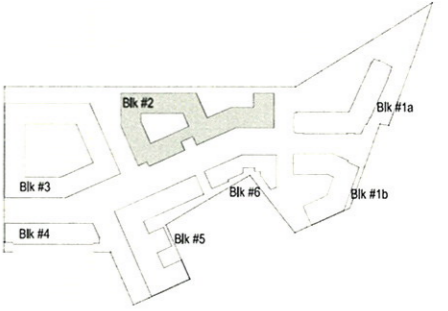


KEY PLAN

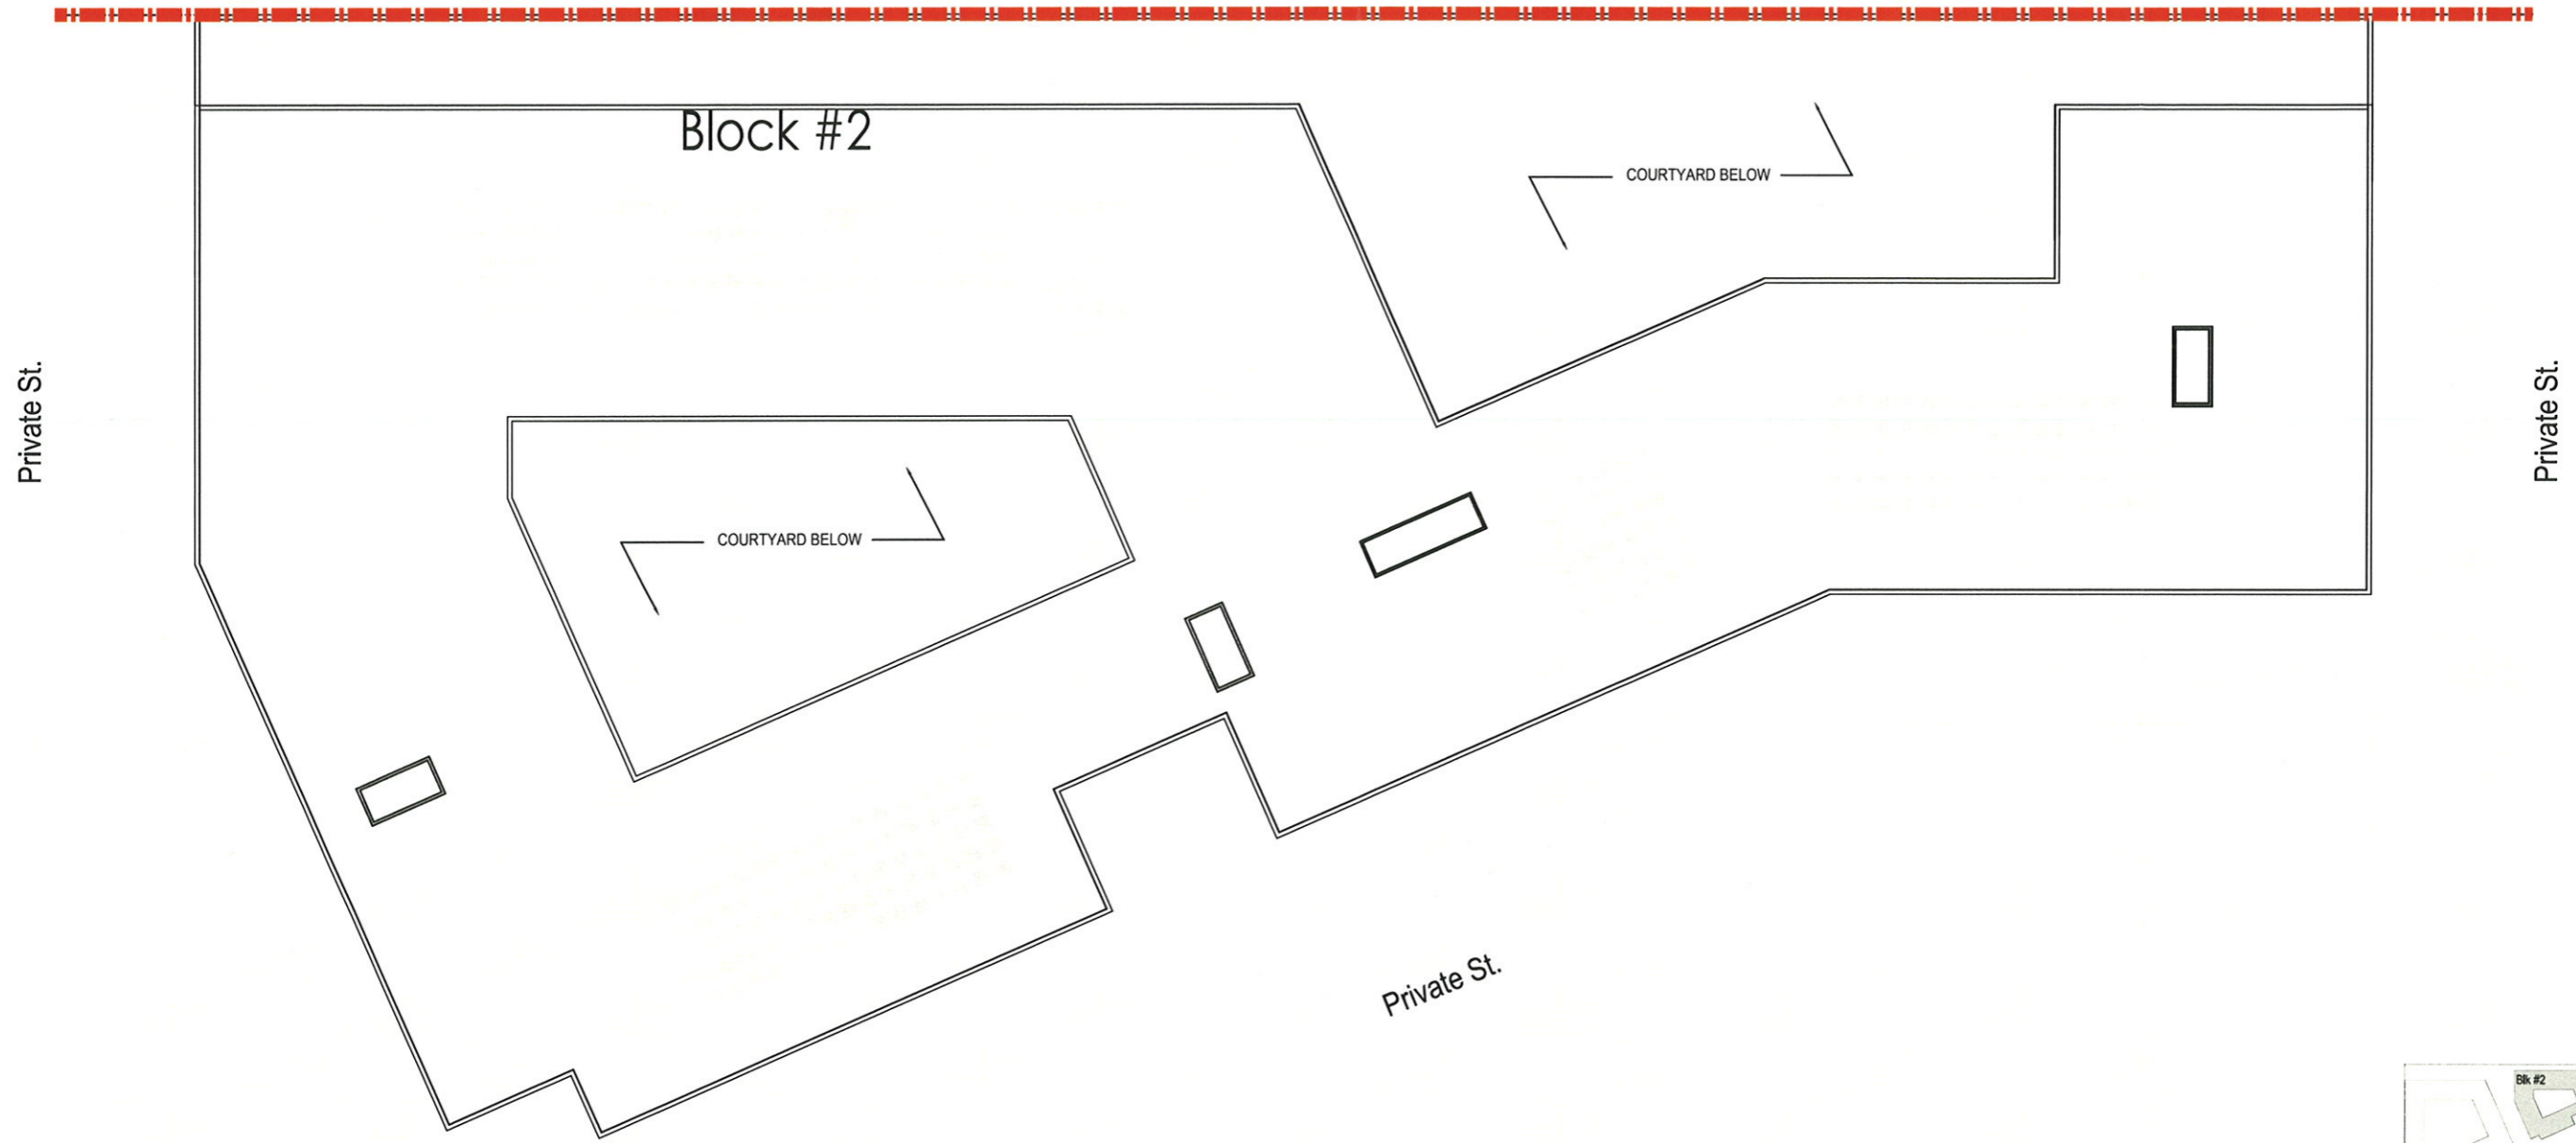


KEY PLAN




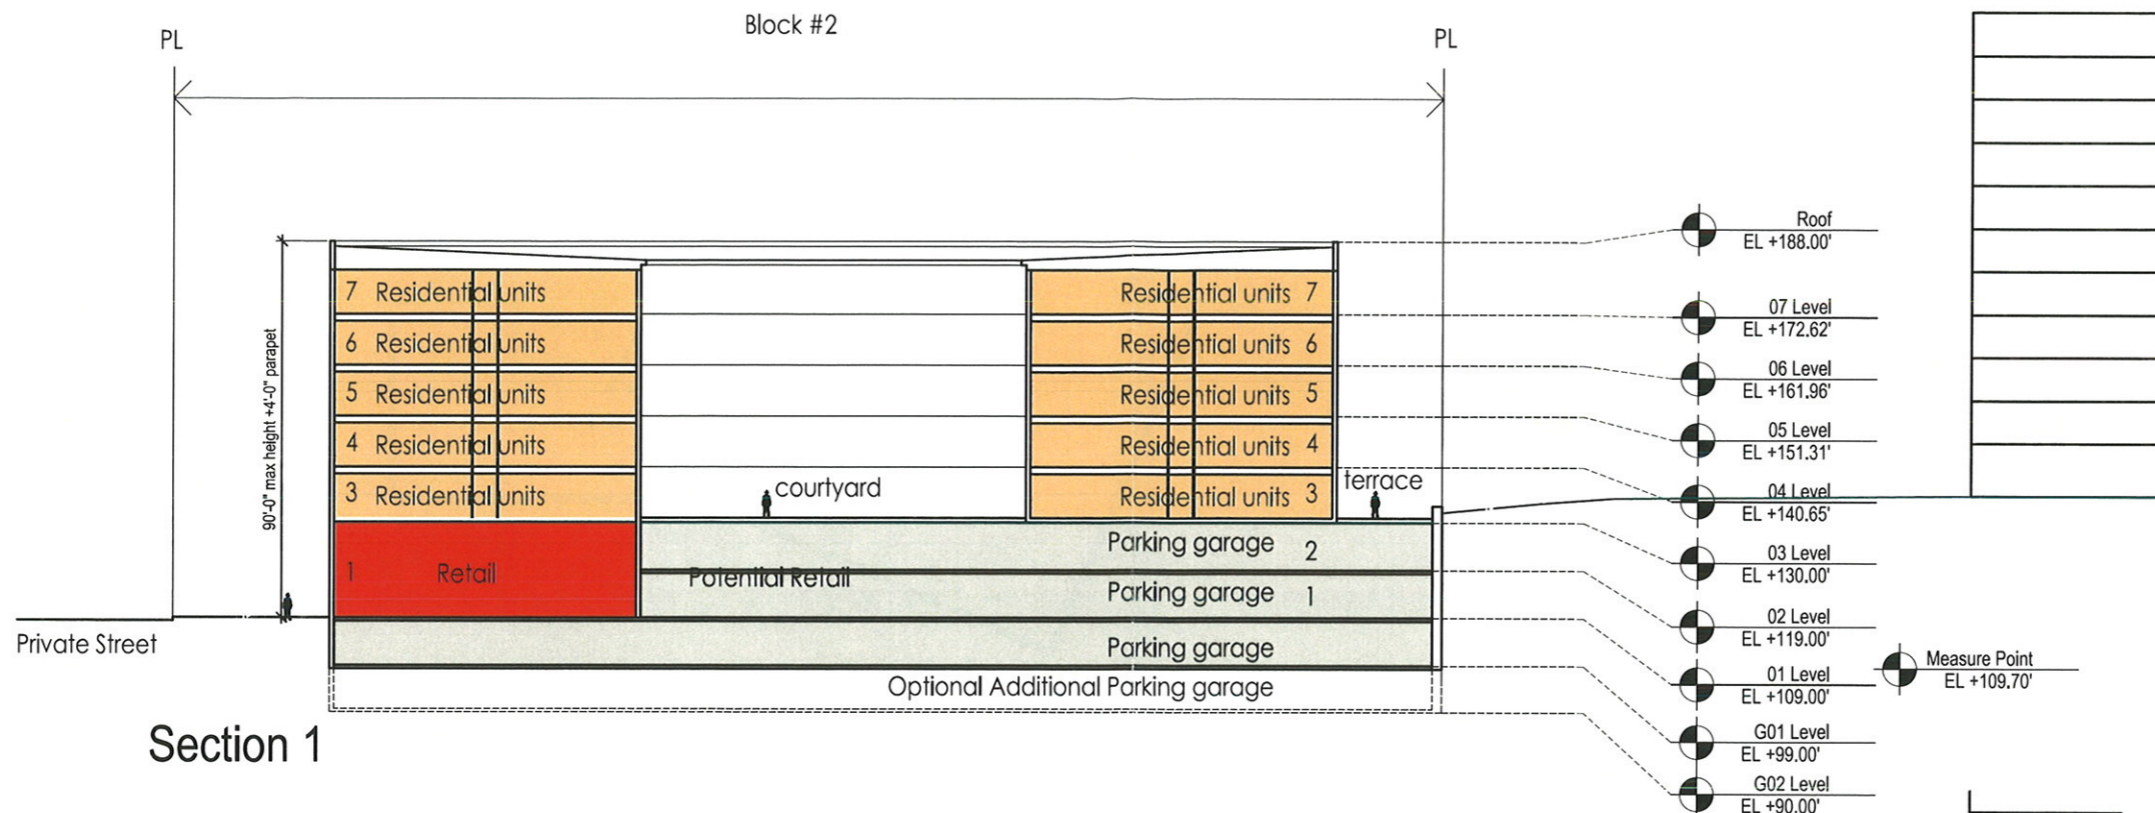


Section 1

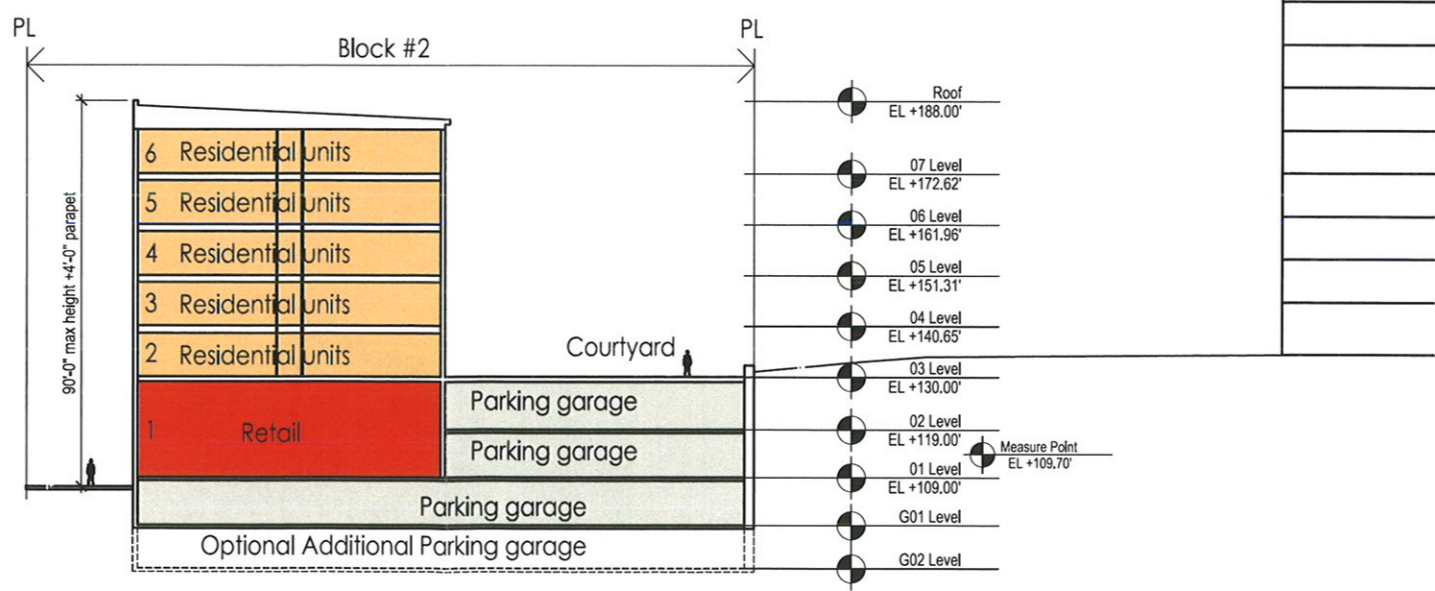


Section 2

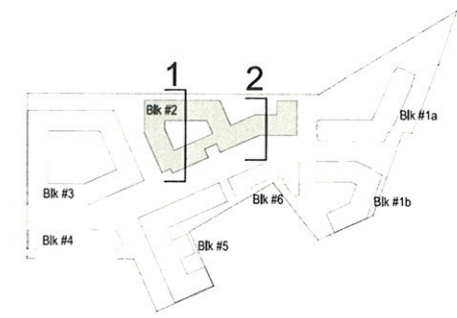

KEY PLAN

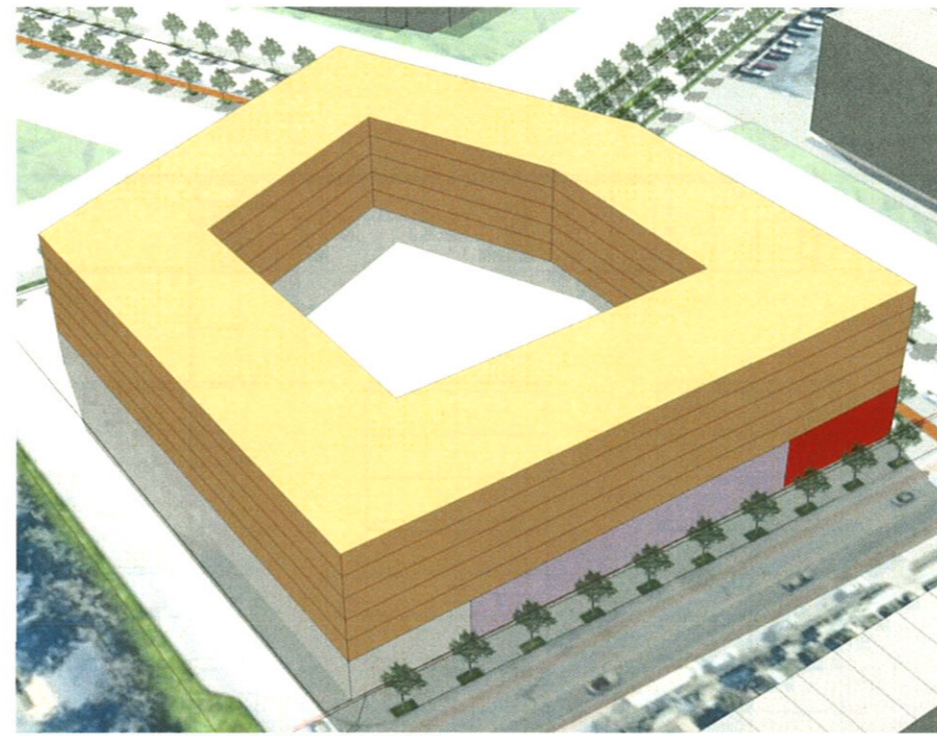

VIEW FROM NORTHWEST

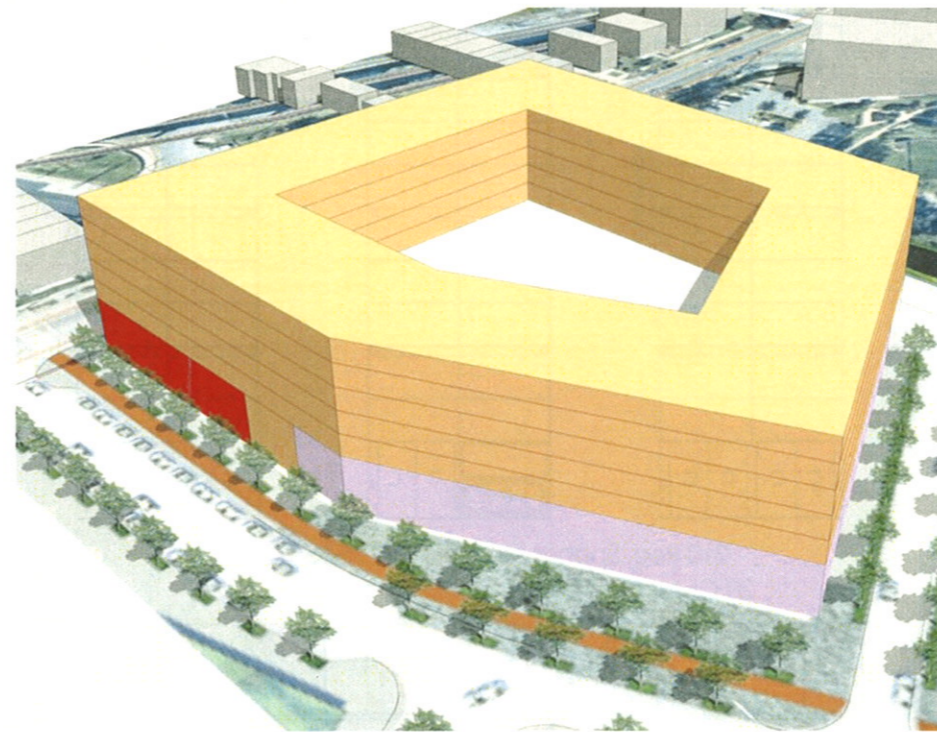


VIEW FROM SOUTHEAST

Block 3 Stage 1
Calculations



Mixed Use	Floor	Residential S.F.	Retail S.F.	Gross S.F.
	7	63,841		63,841
	6	63,841		63,841
	5	63,841		63,841
	4	63,841		63,841
	3	63,841		63,841
	2	0	11,000	11,000
	1	15,306	75,040	90,346
Total		334,511	86,040	420,551

Legend

- Residential
- Service
- Retail
- Grocery


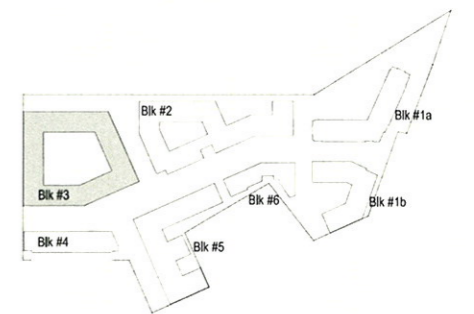


KEY PLAN

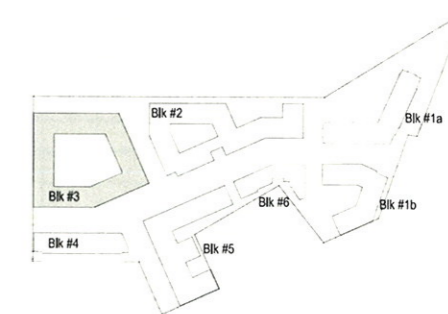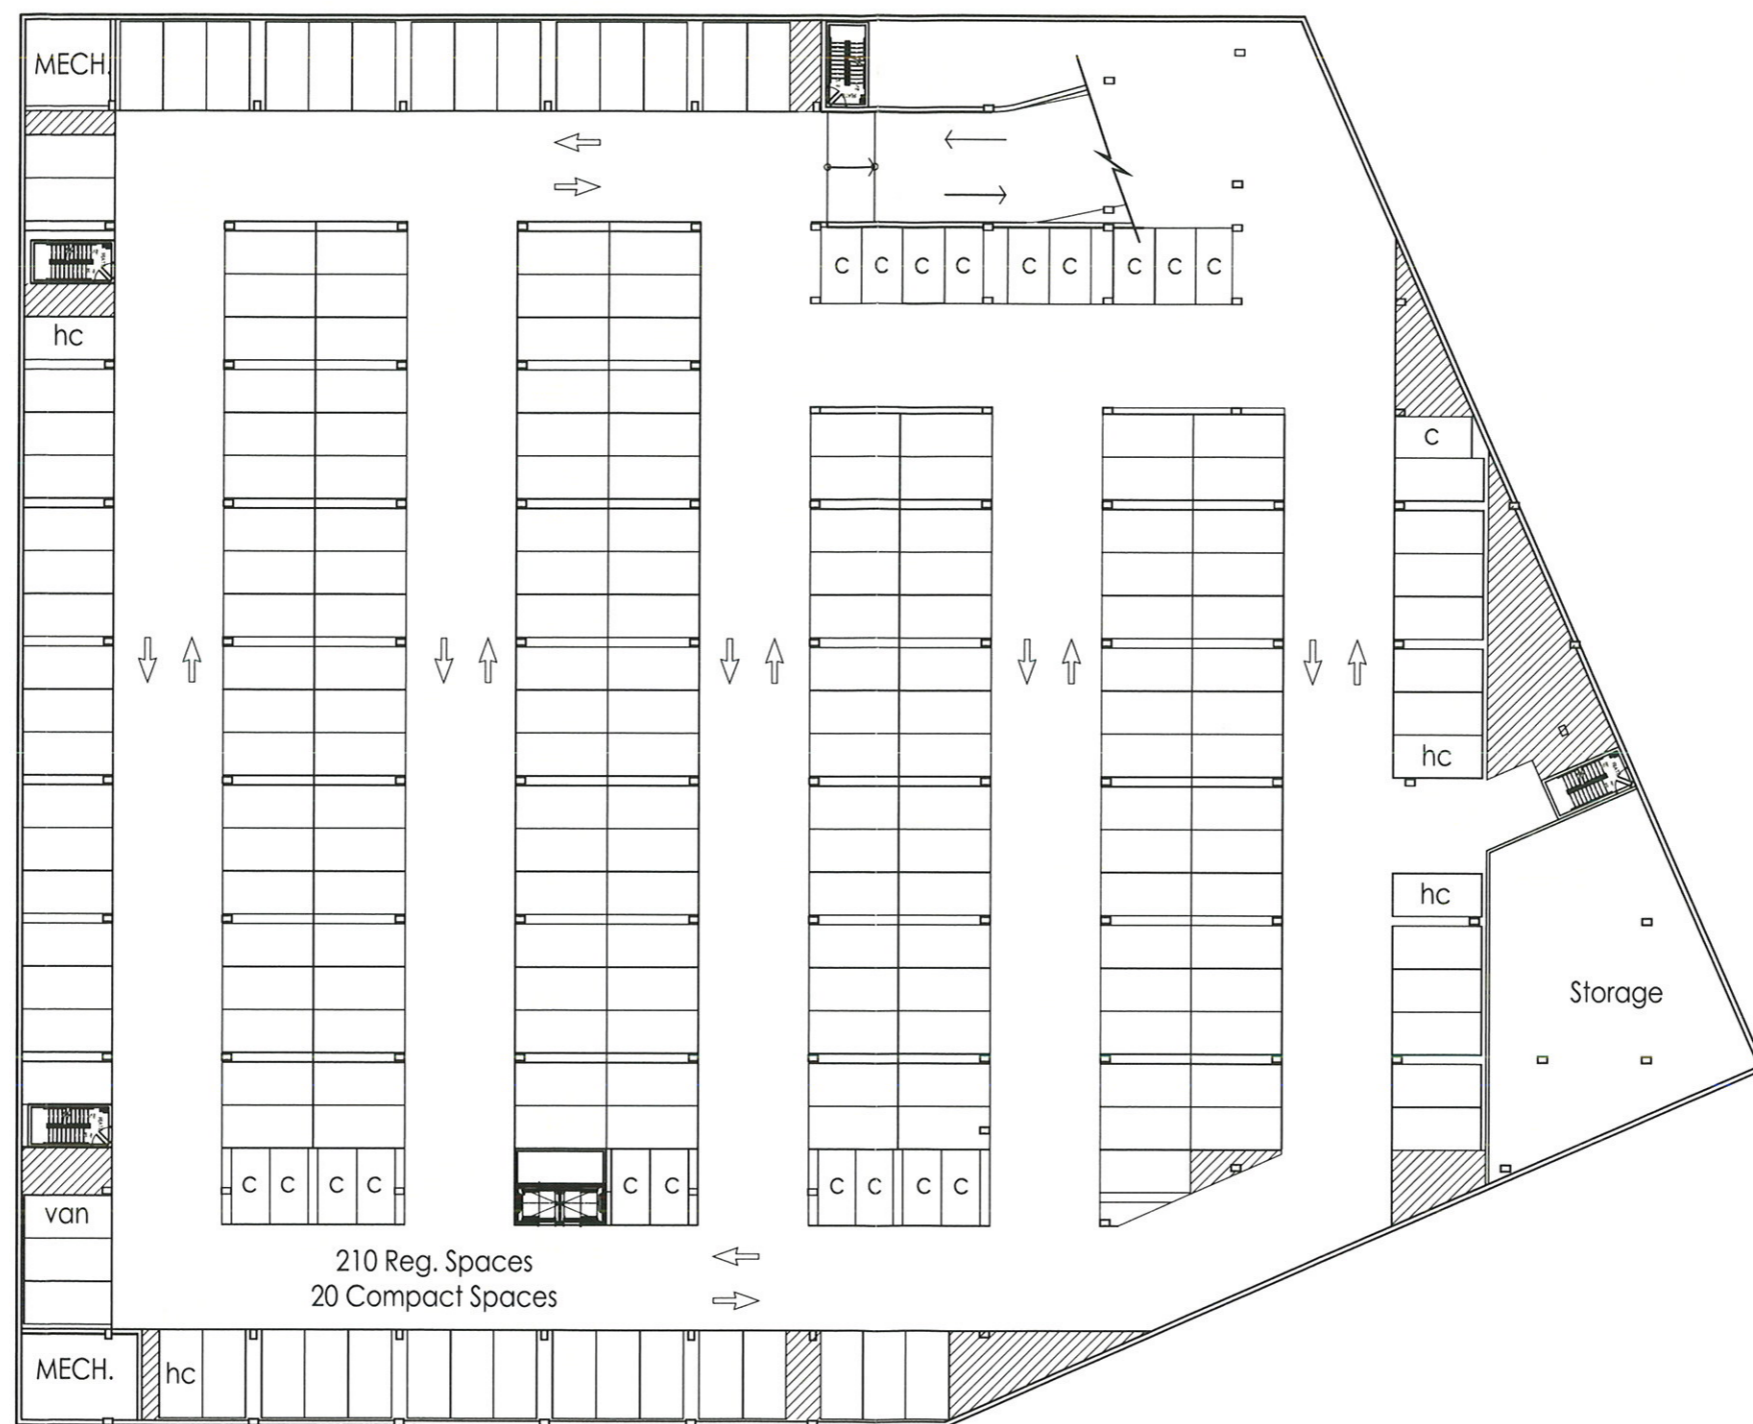

KEY PLAN



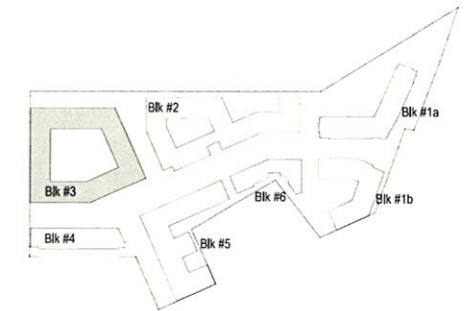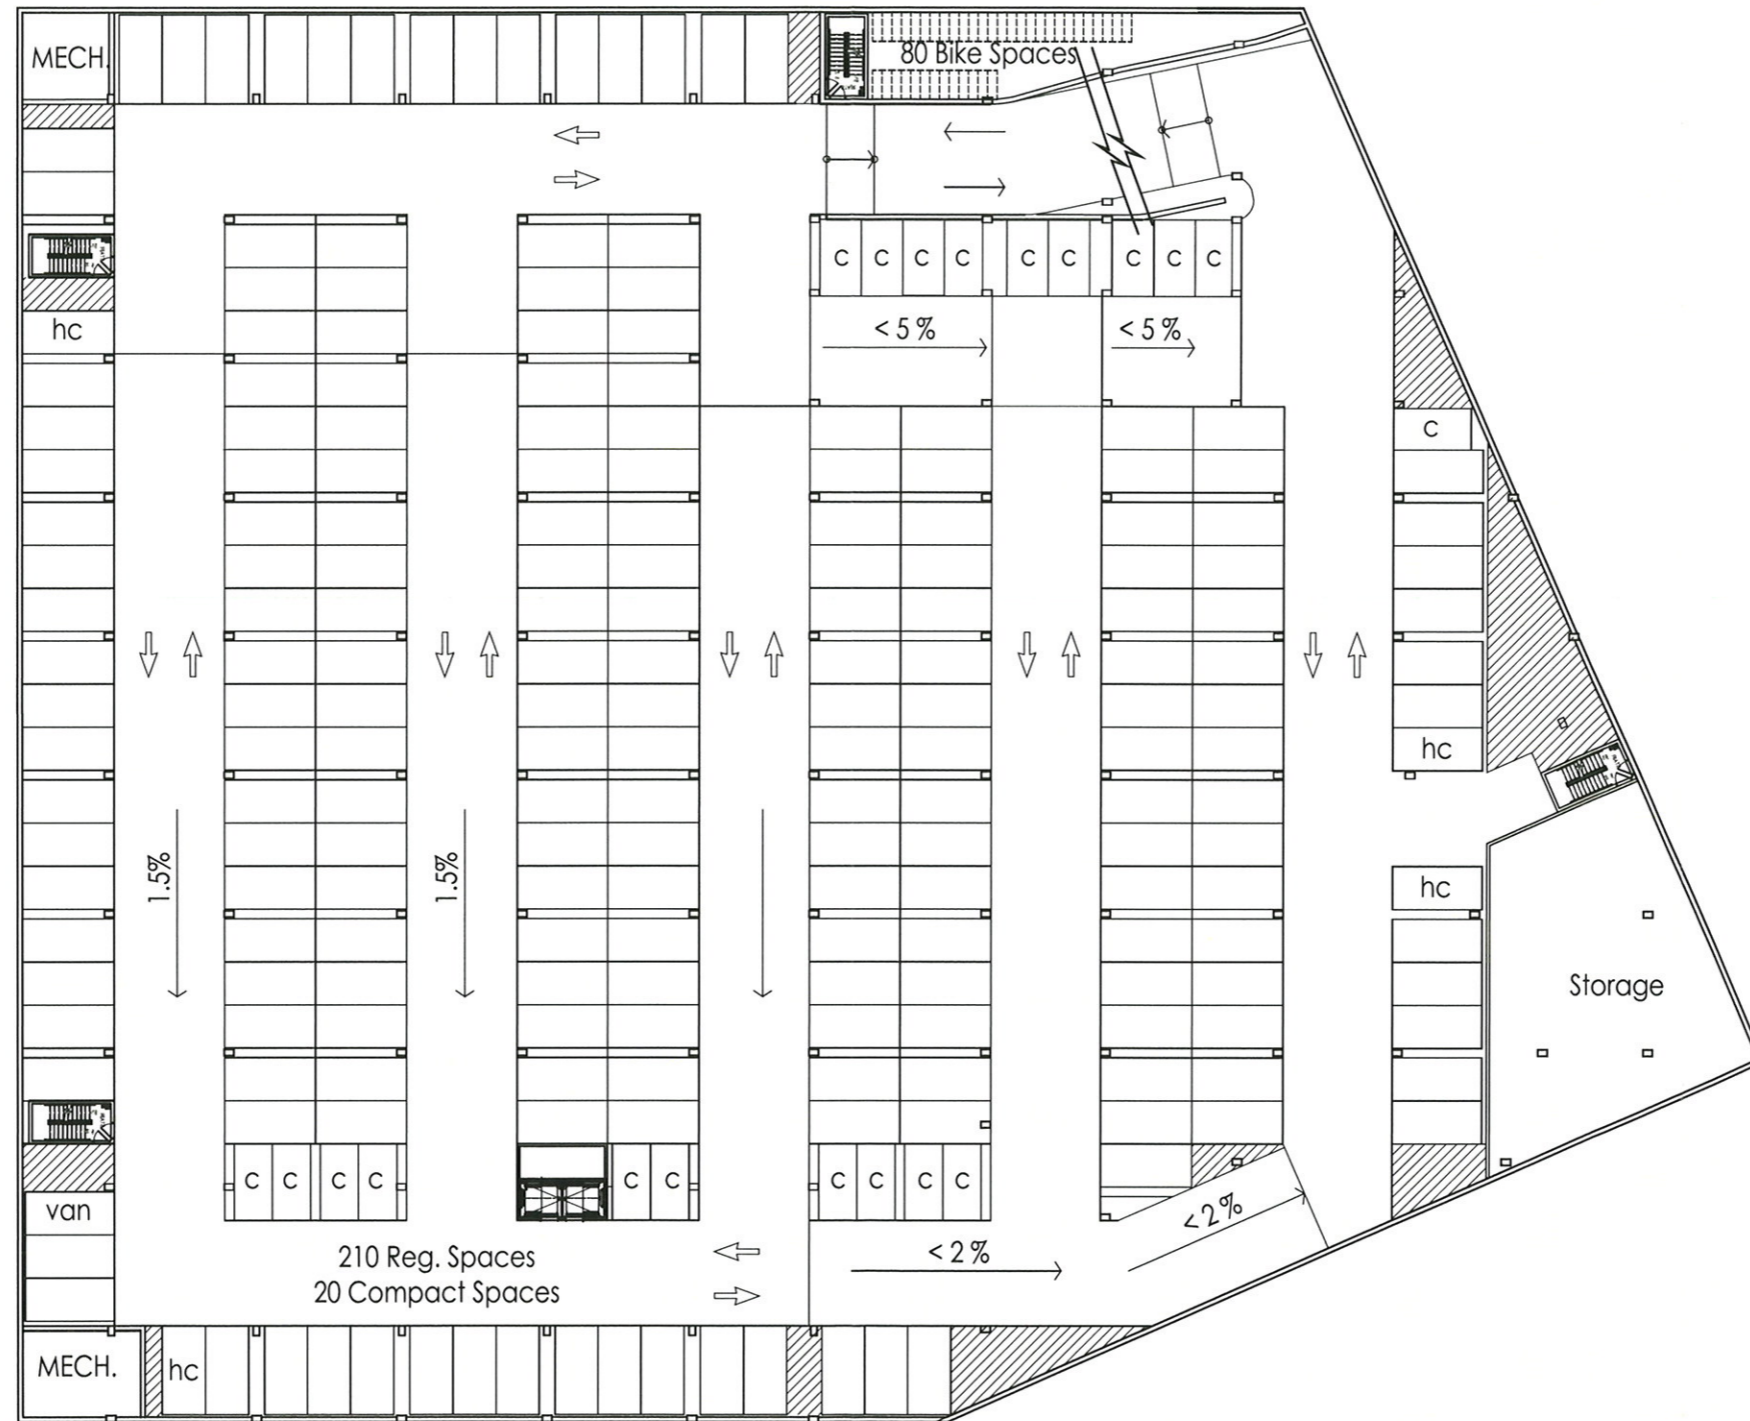


KEY PLAN





- Legend
- Residential Amenity
 - Residential
 - Potential Retail
 - Retail
 - Service
 - Grocery

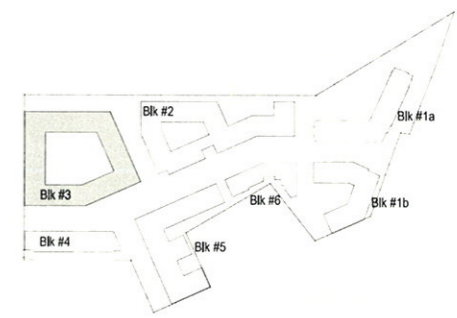

KEY PLAN

