



2ND FLOOR



3RD FLOOR

- LEGEND**
- RETAIL
  - LOBBY/ATRIUM
  - BACK OF HOUSE/MECH.
  - OFFICE
  - AMENITY
  - OFFICE/RETAIL
  - GREEN ROOF

NOTE: THE INTERIOR PARTITION LOCATIONS, THE NUMBER, SIZE, AND LOCATIONS OF UNITS, STAIRS, AND ELEVATORS ARE PRELIMINARY AND SHOWN FOR ILLUSTRATIVE PURPOSES ONLY. THE FINAL LAYOUTS MAY VARY.



4TH FLOOR




5TH FLOOR

- LEGEND
- RETAIL
  - LOBBY/ATRIUM
  - BACK OF HOUSE/MECH.
  - OFFICE
  - AMENITY
  - OFFICE/RETAIL
  - GREEN ROOF

NOTE: THE INTERIOR PARTITION LOCATIONS, THE NUMBER, SIZE, AND LOCATIONS OF UNITS, STAIRS, AND ELEVATORS ARE PRELIMINARY AND SHOWN FOR ILLUSTRATIVE PURPOSES ONLY. THE FINAL LAYOUTS MAY VARY.



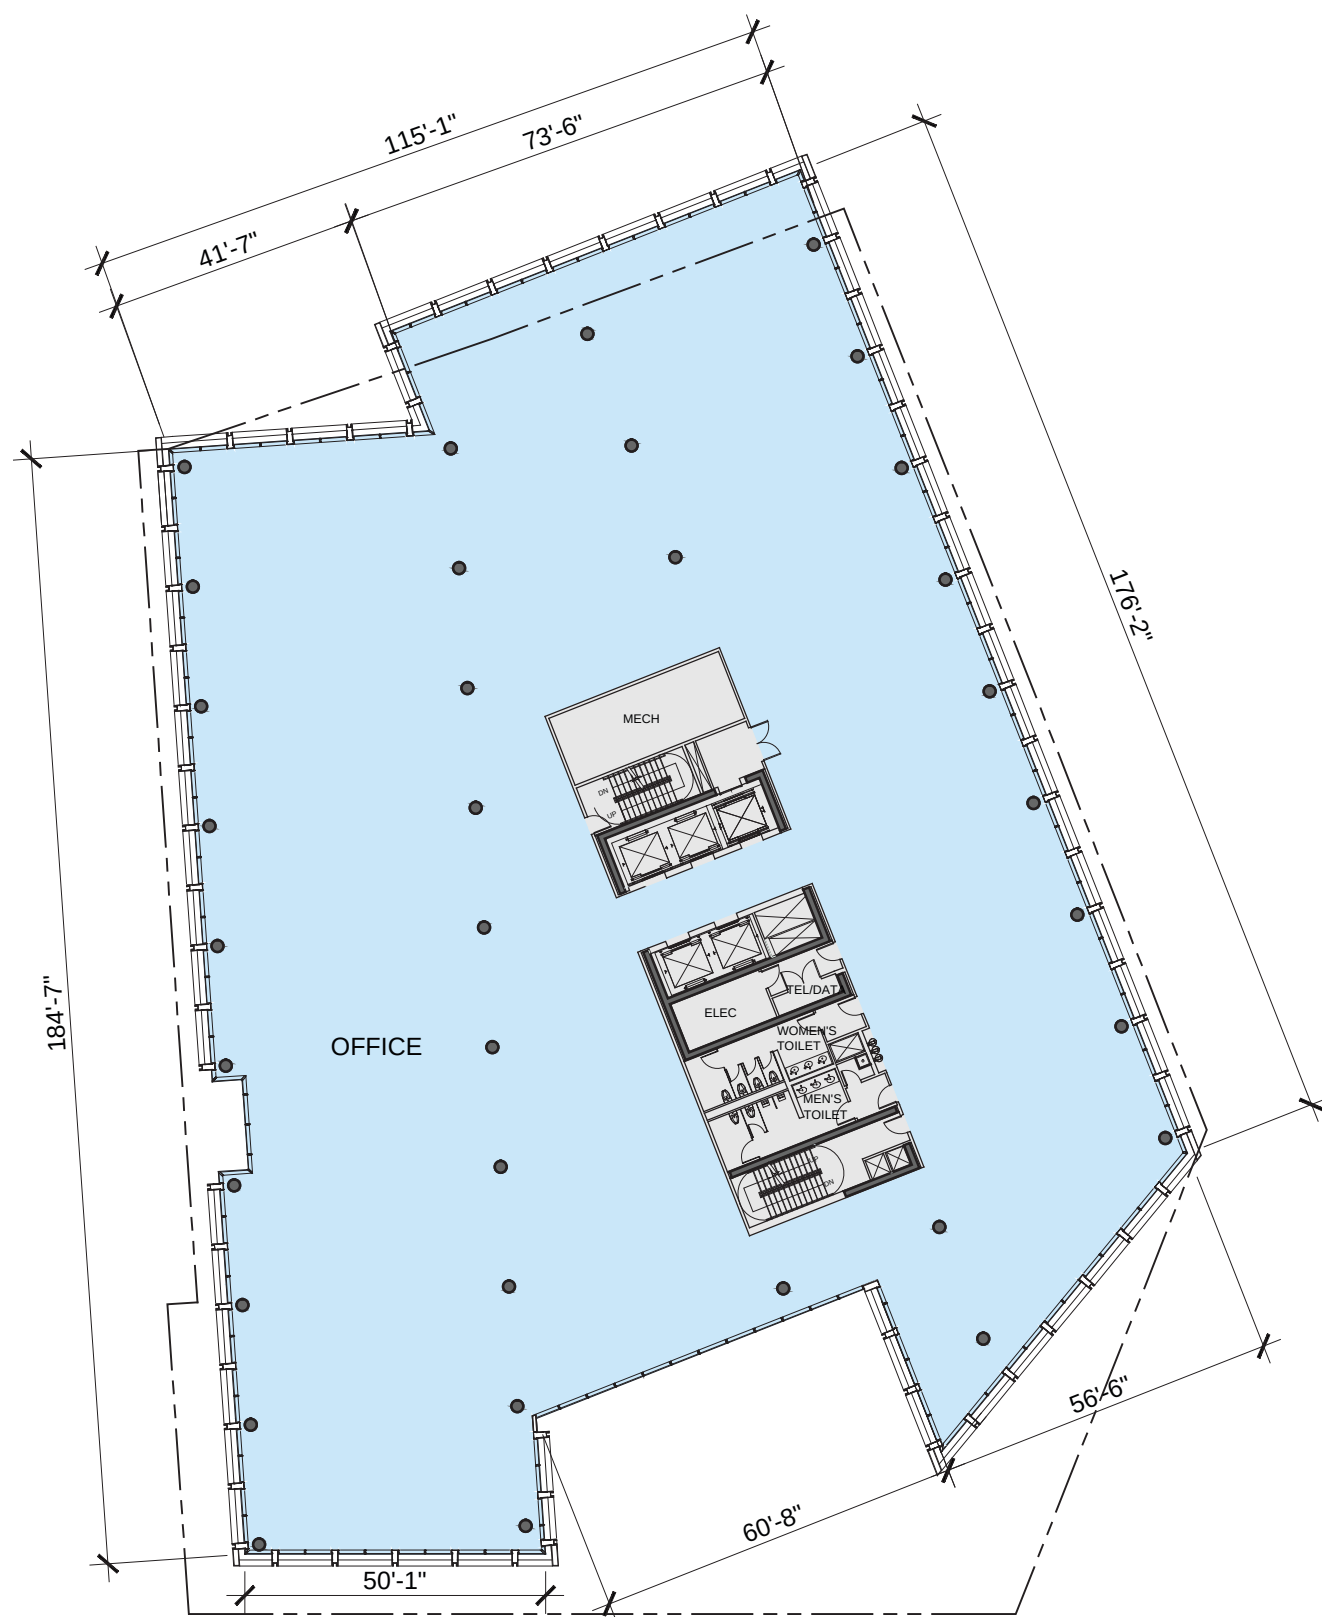



6TH - 9TH FLOOR



10TH FLOOR


- LEGEND**
- RETAIL
  - LOBBY/ATRIUM
  - BACK OF HOUSE/MECH.
  - OFFICE
  - AMENITY
  - OFFICE/RETAIL
  - GREEN ROOF

NOTE: THE INTERIOR PARTITION LOCATIONS, THE NUMBER, SIZE, AND LOCATIONS OF UNITS, STAIRS, AND ELEVATORS ARE PRELIMINARY AND SHOWN FOR ILLUSTRATIVE PURPOSES ONLY. THE FINAL LAYOUTS MAY VARY.

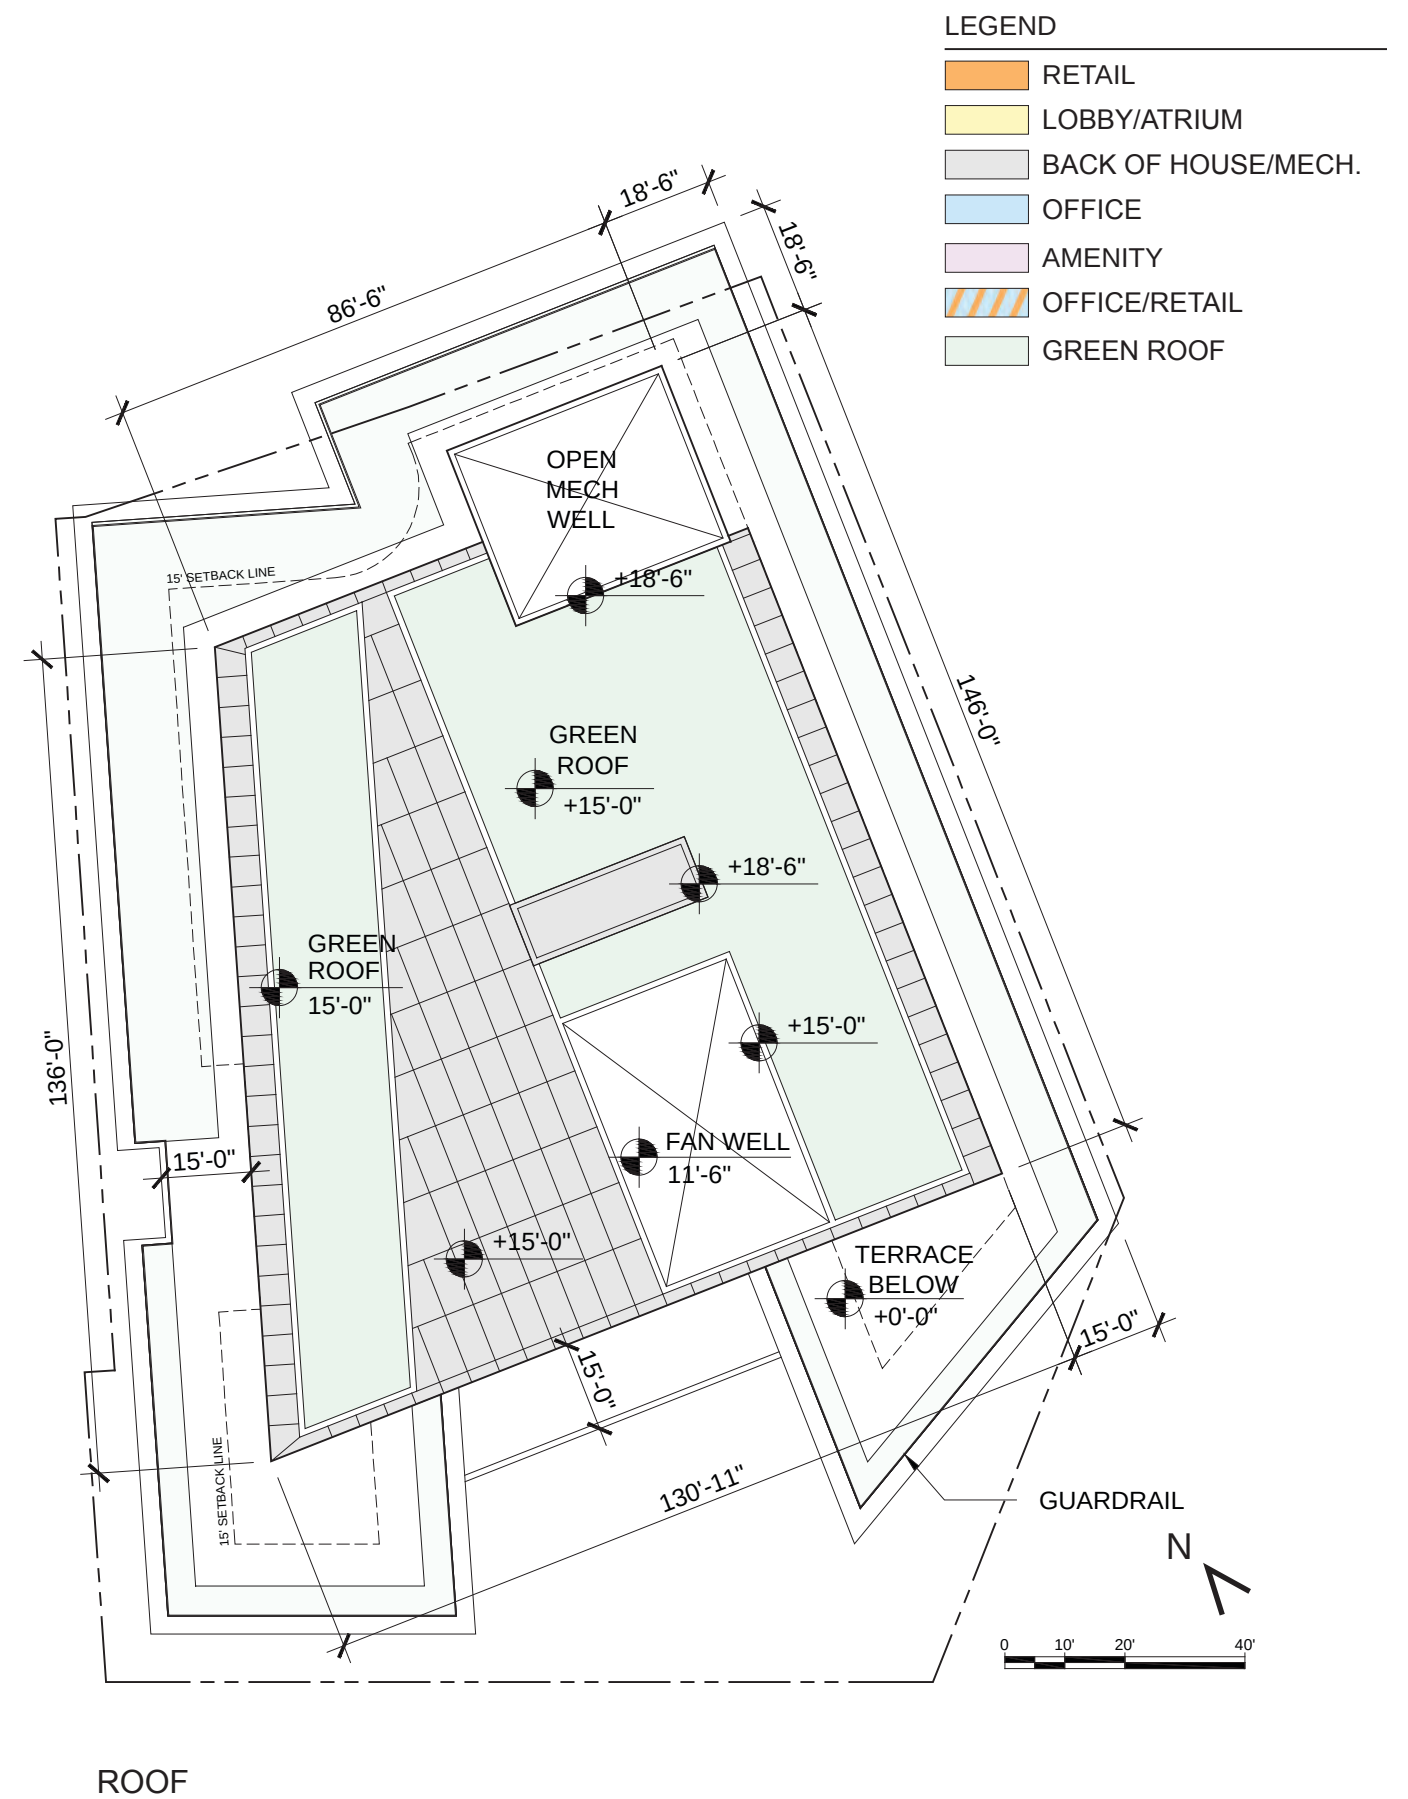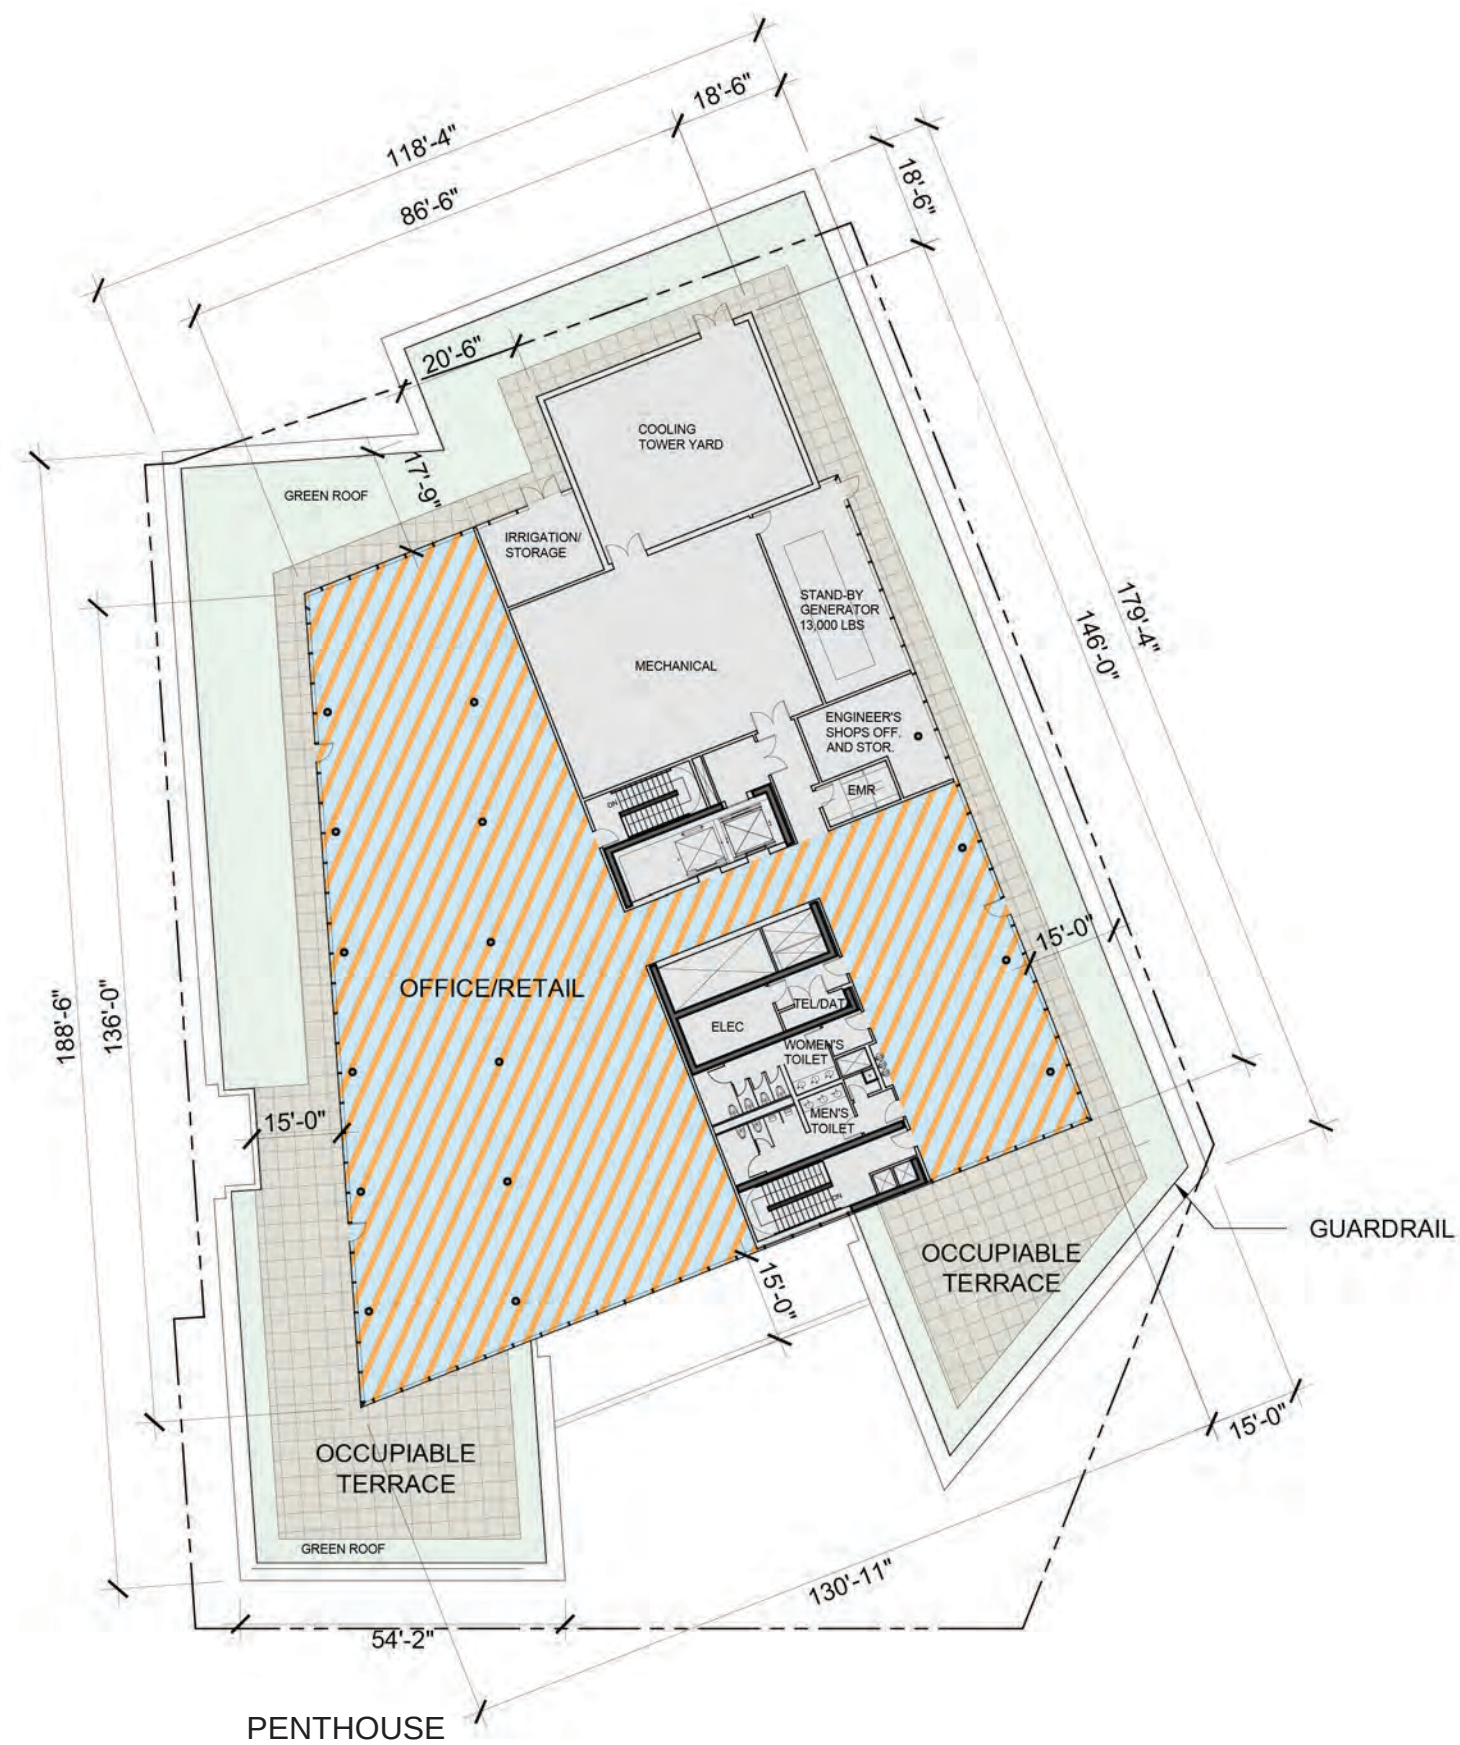

NOTE: THE INTERIOR PARTITION LOCATIONS, THE NUMBER, SIZE, AND LOCATIONS OF UNITS, STAIRS, AND ELEVATORS ARE PRELIMINARY AND SHOWN FOR ILLUSTRATIVE PURPOSES ONLY. THE FINAL LAYOUTS MAY VARY.





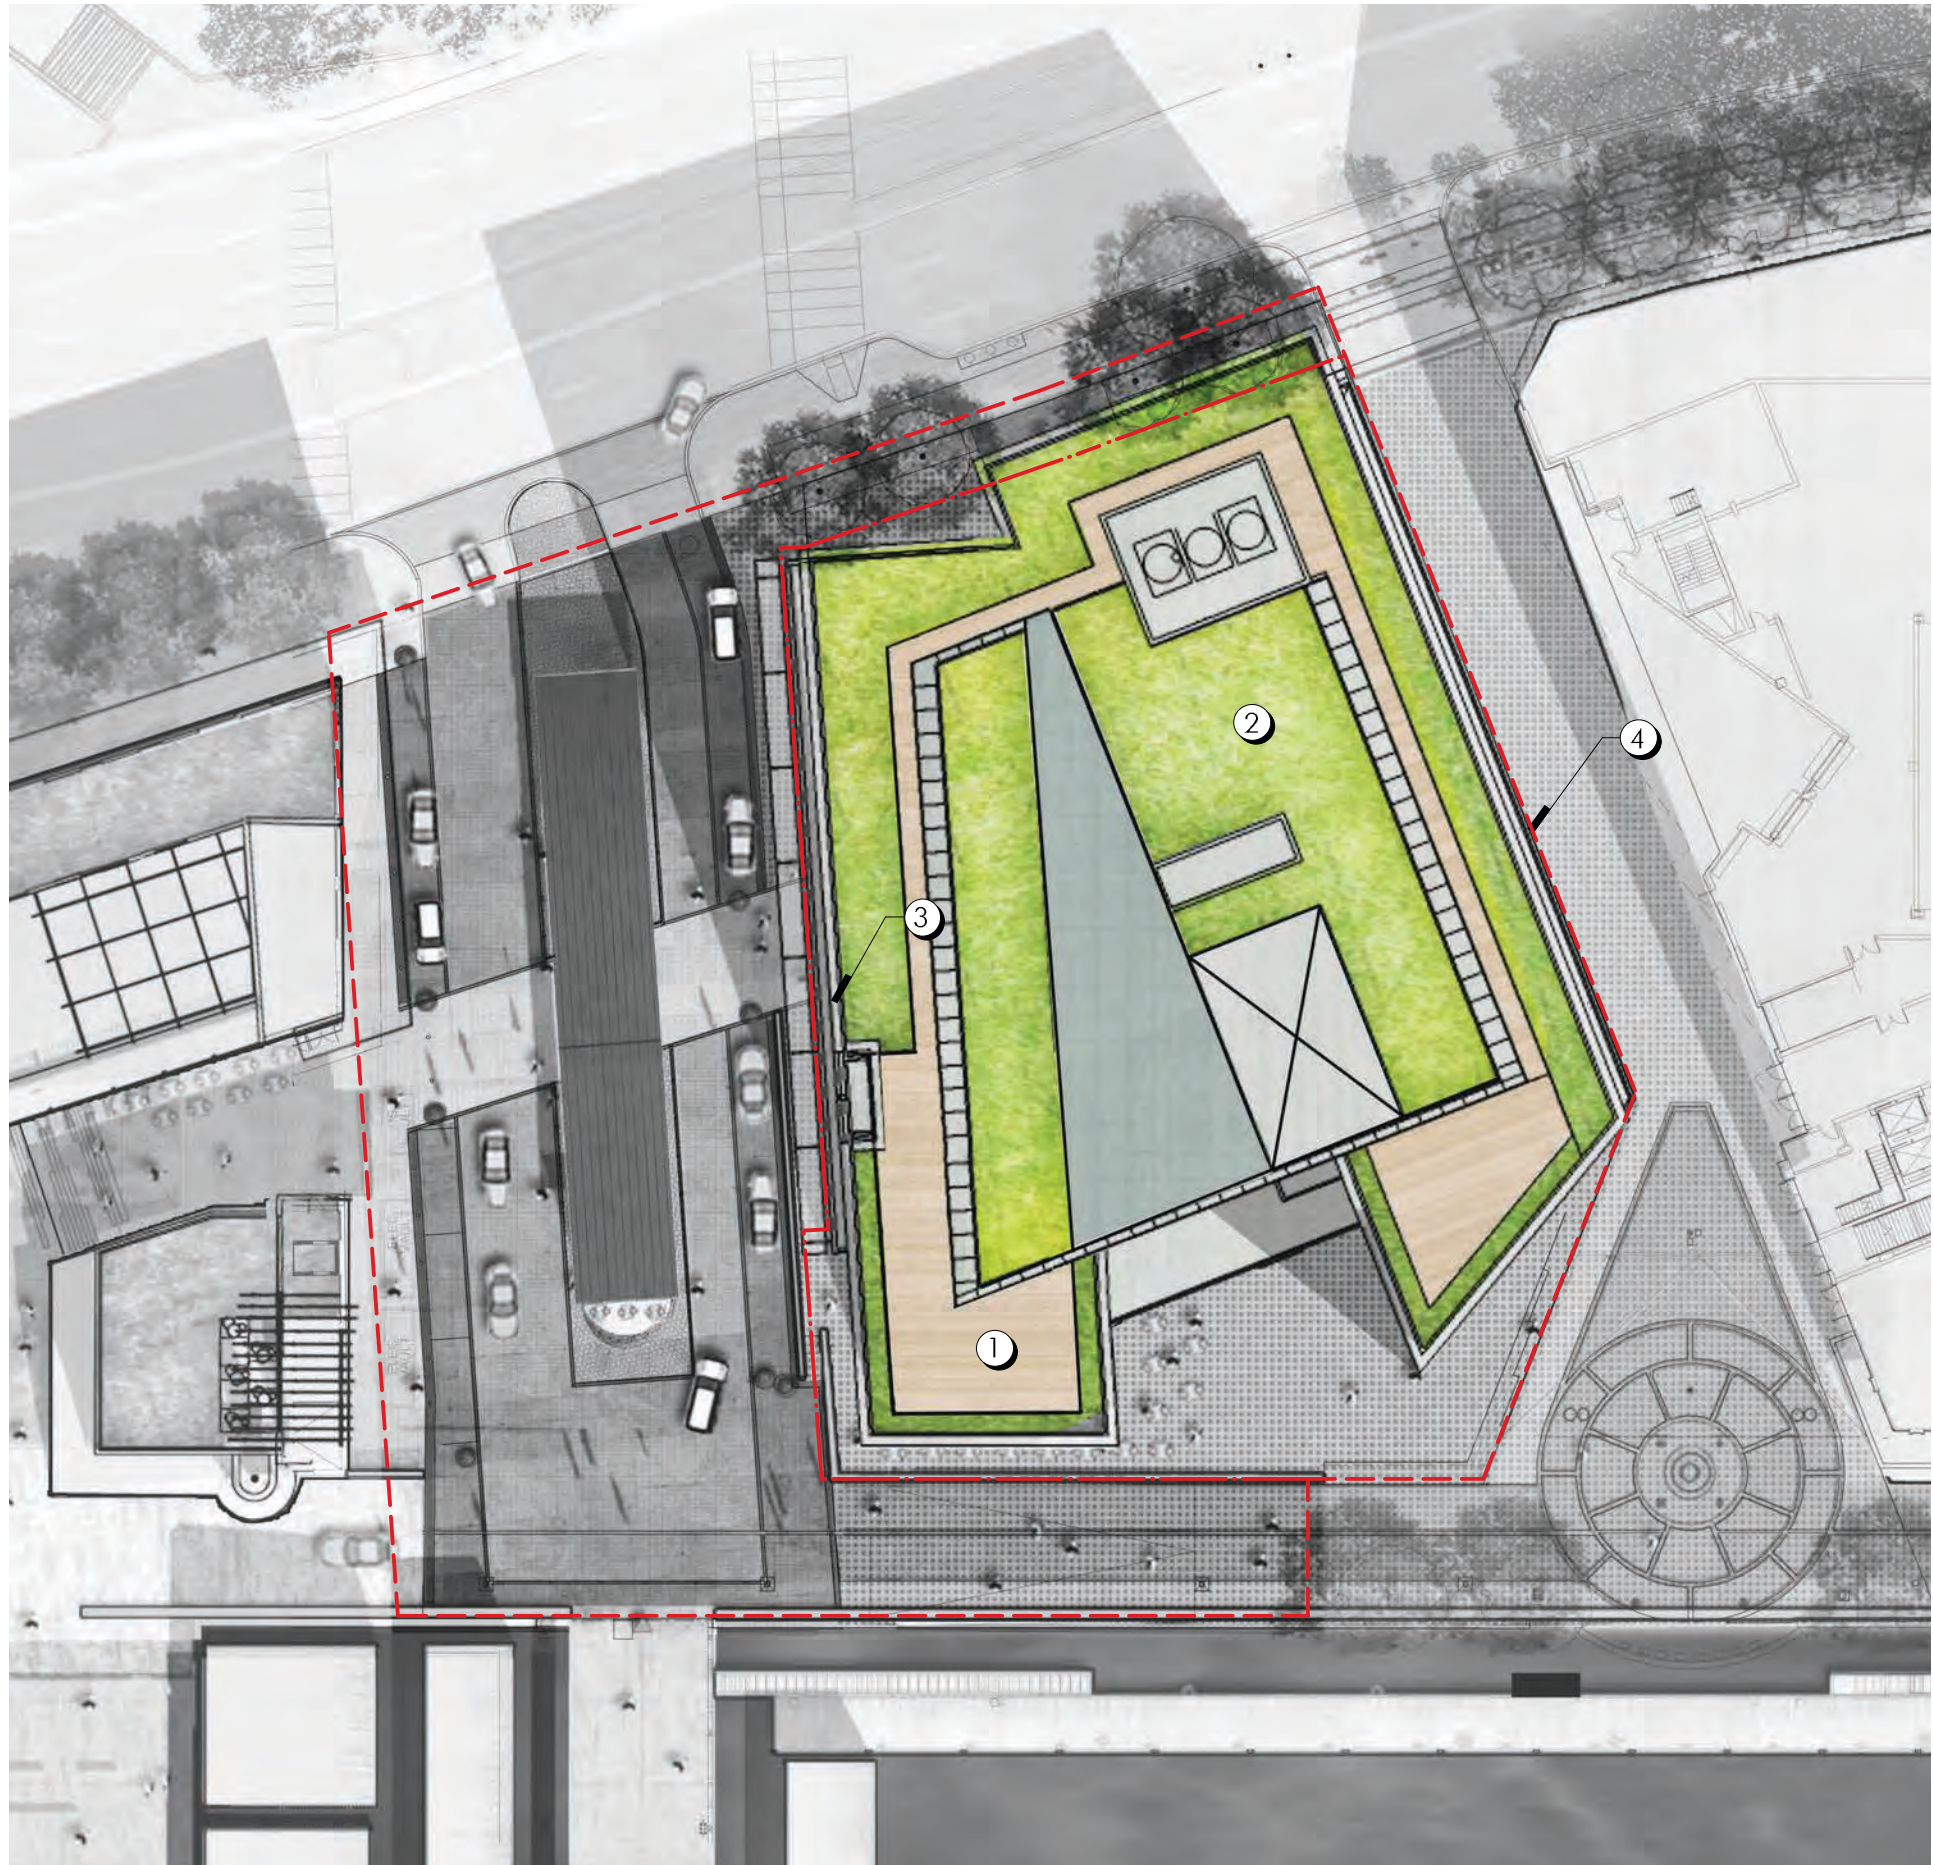


- Notes
- 1. PEDESTRAIN DECKING
  - 2. EXTENSIVE GREENROOF
  - 3. PARCEL 1 BOUNDARY LINES
  - 4. STAGE 2 PUD BOUNDARY




MATERIALS KEY

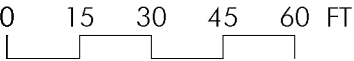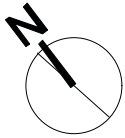



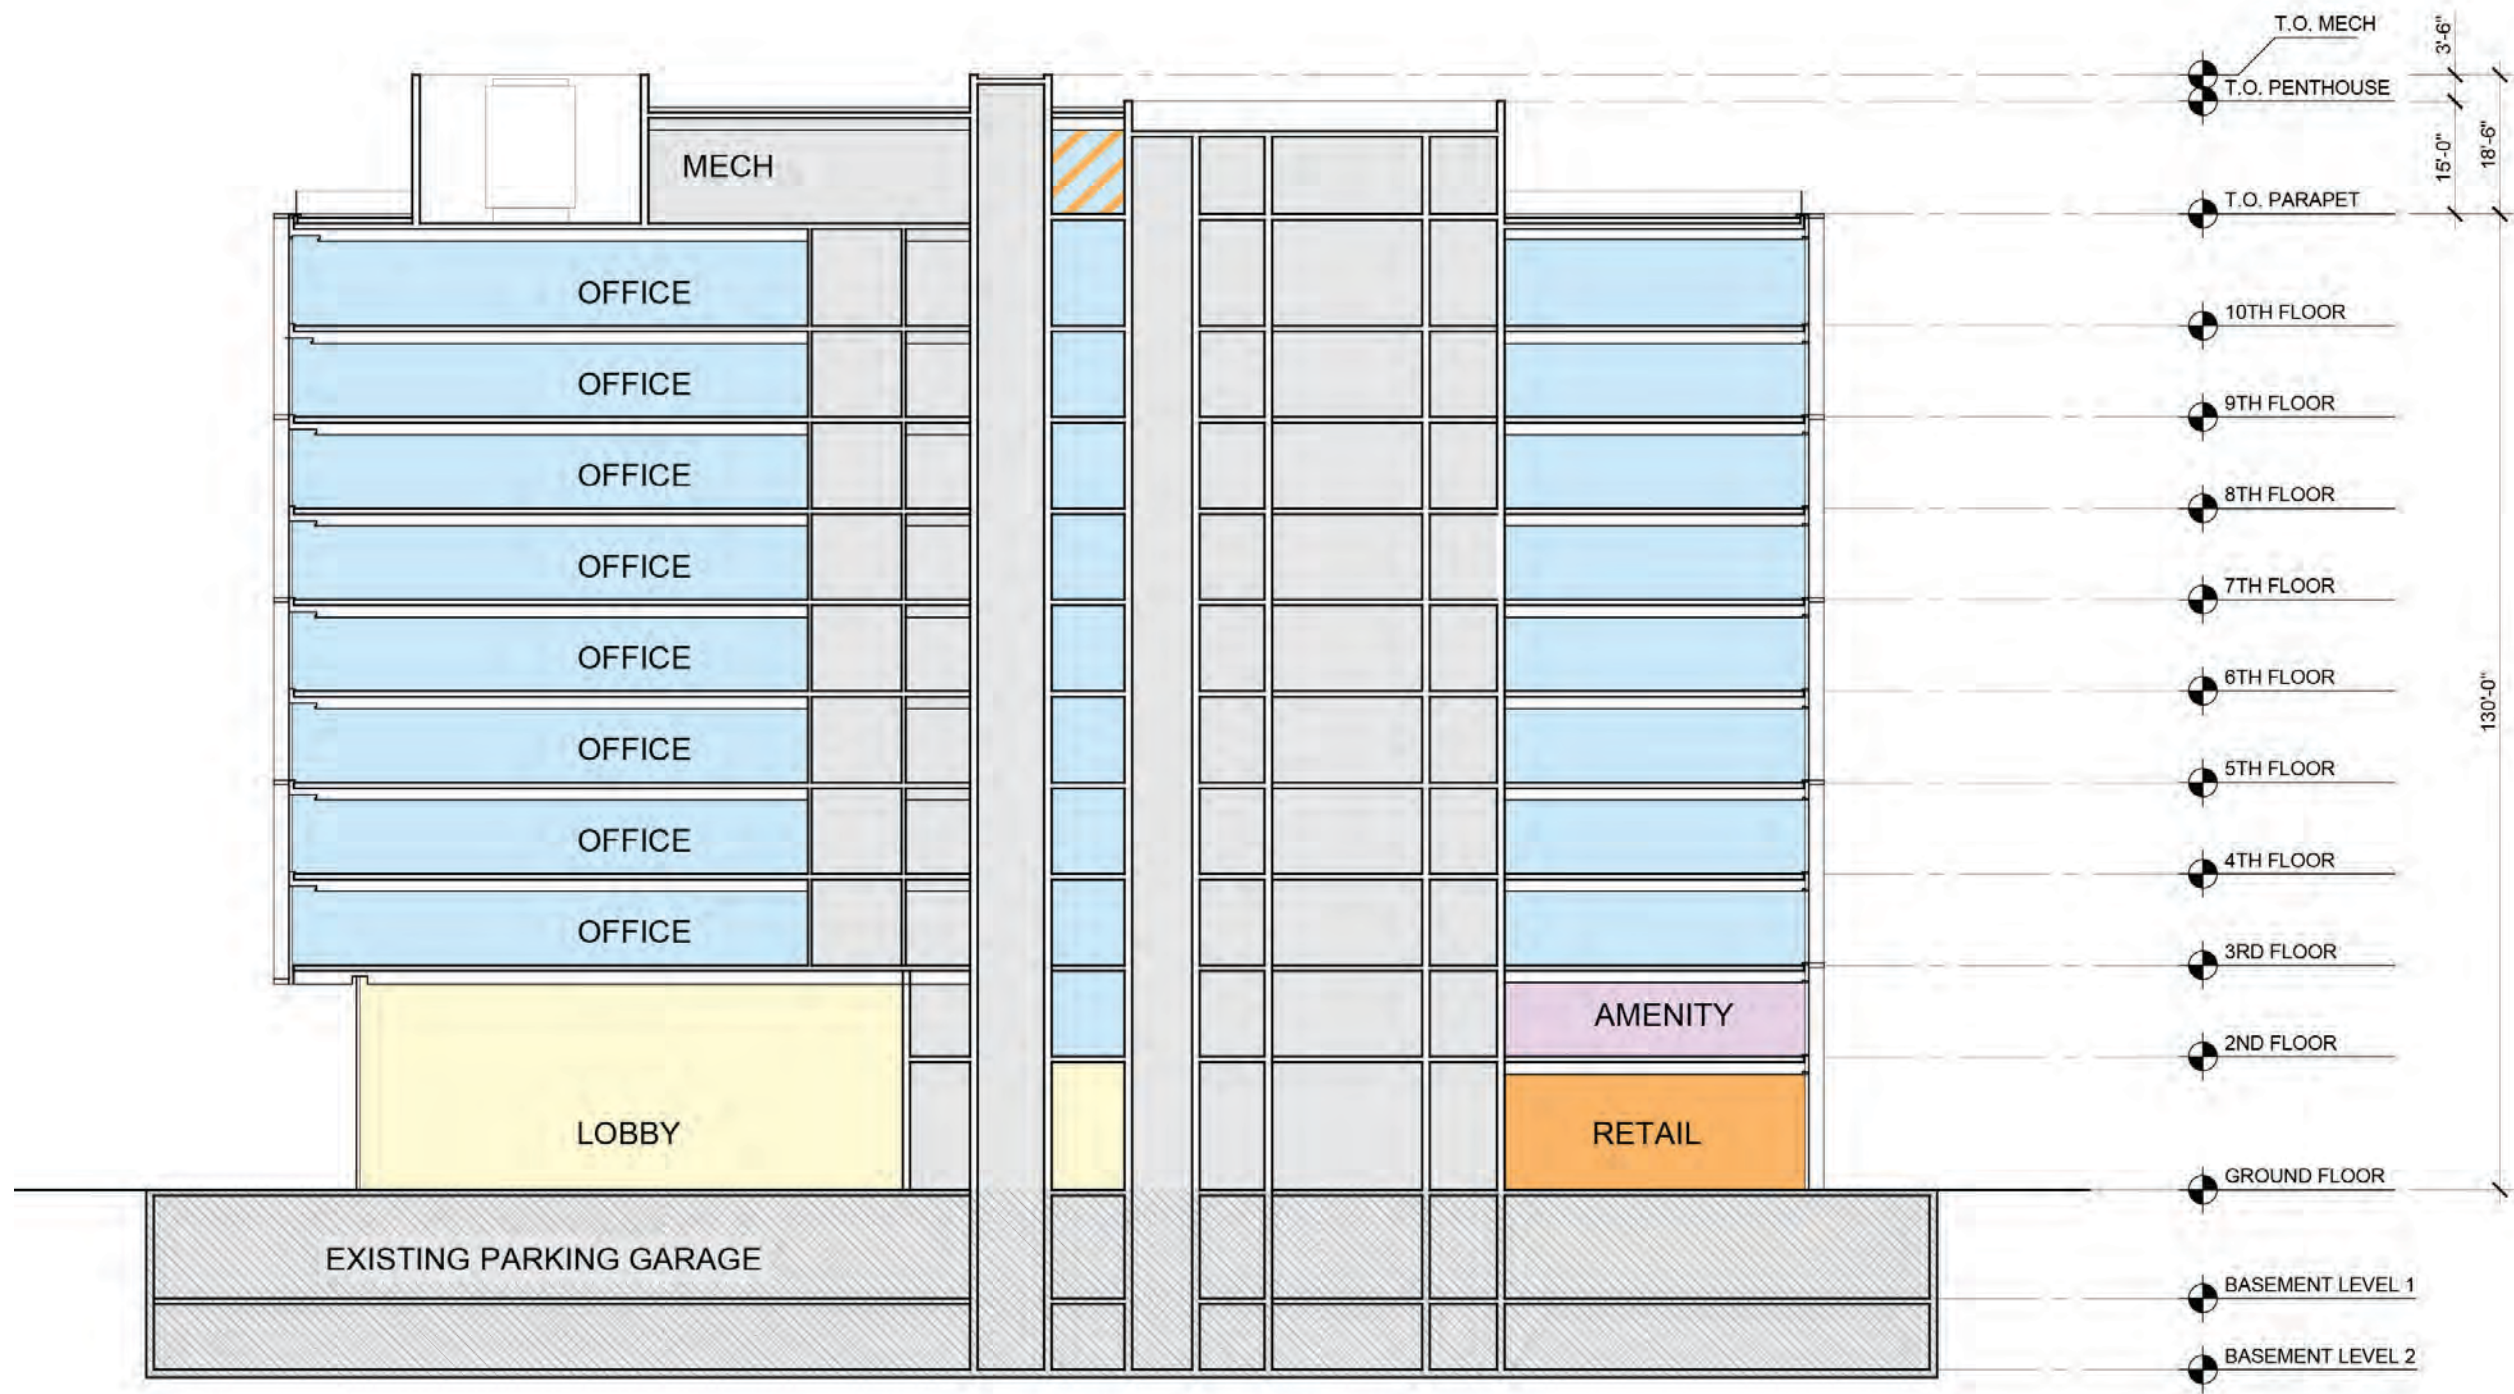



- LEGEND
- RETAIL
  - LOBBY/ATRIUM
  - BACK OF HOUSE/MECH.
  - OFFICE
  - AMENITY
  - OFFICE/RETAIL
  - GREEN ROOF

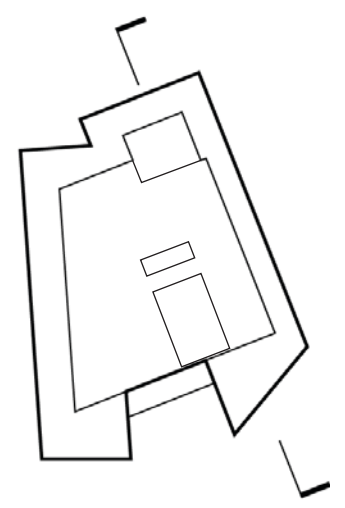




# LEGEND

- RETAIL
- LOBBY/ATRIUM
- BACK OF HOUSE/MECH.
- OFFICE
- AMENITY
- OFFICE/RETAIL
- GREEN ROOF

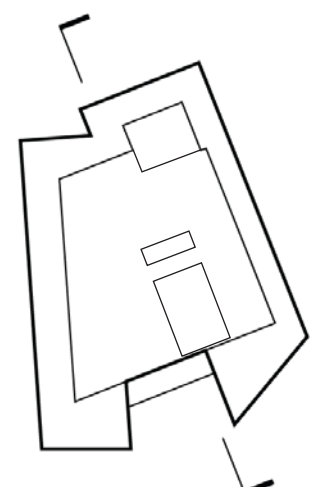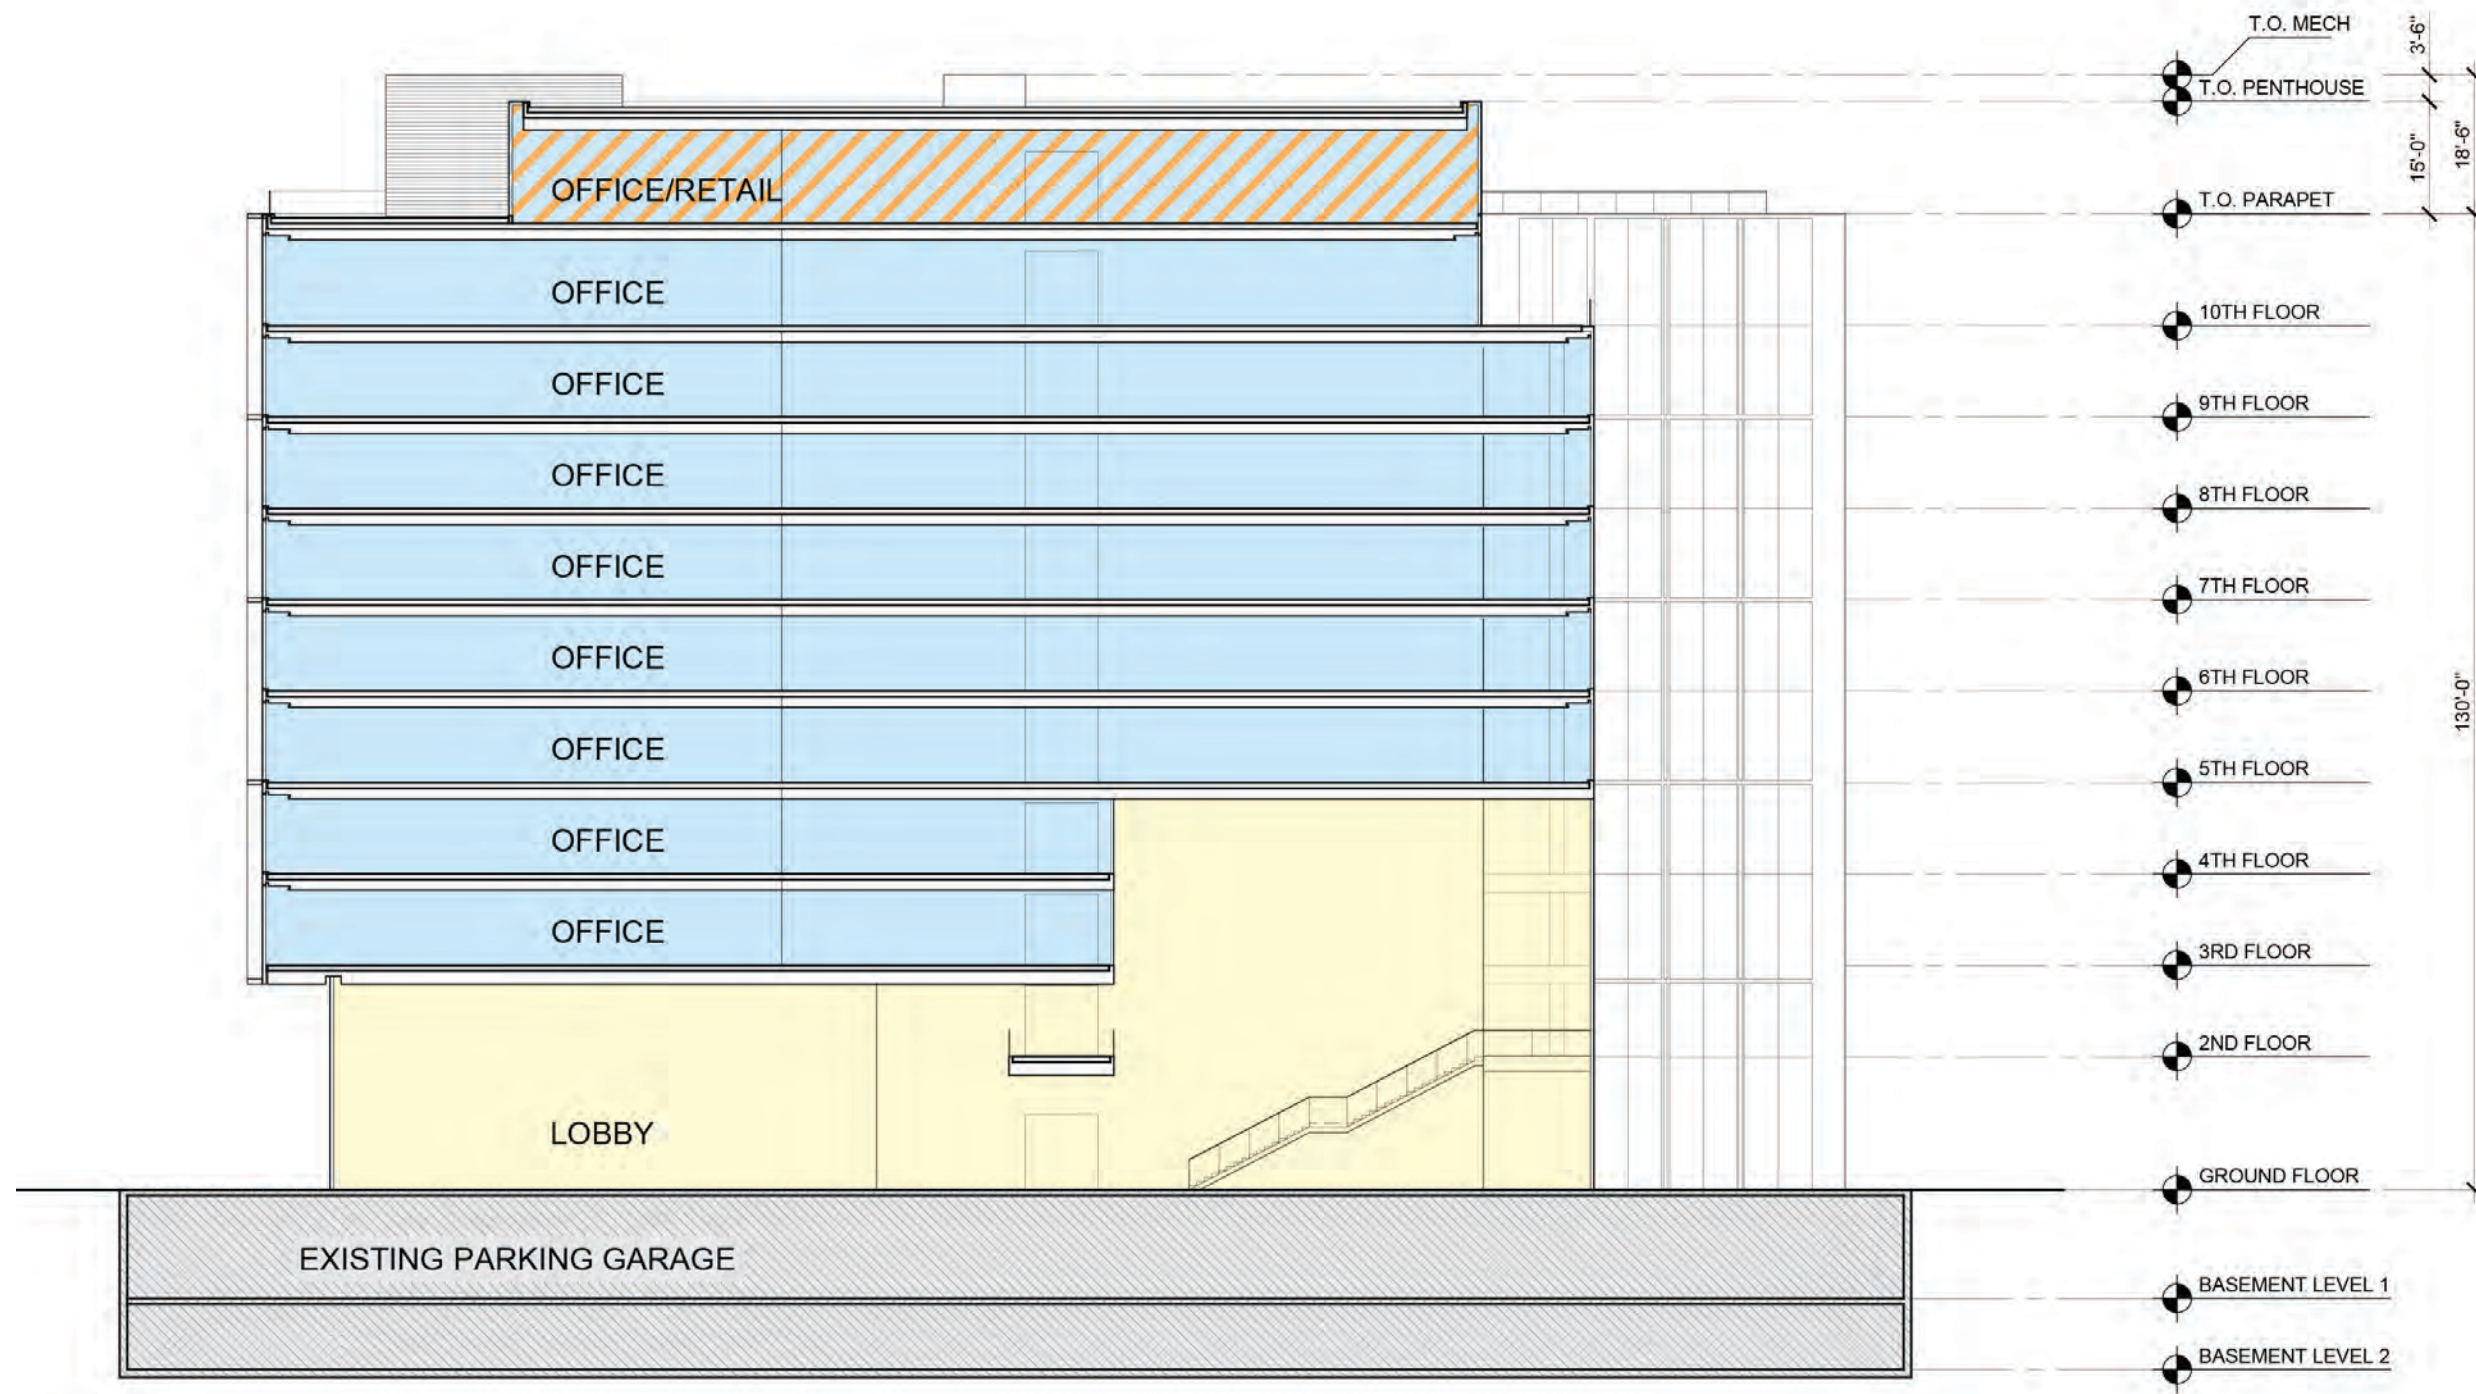

LEGEND



- RETAIL
- LOBBY/ATRIUM
- BACK OF HOUSE/MECH.
- OFFICE
- AMENITY
- OFFICE/RETAIL
- GREEN ROOF

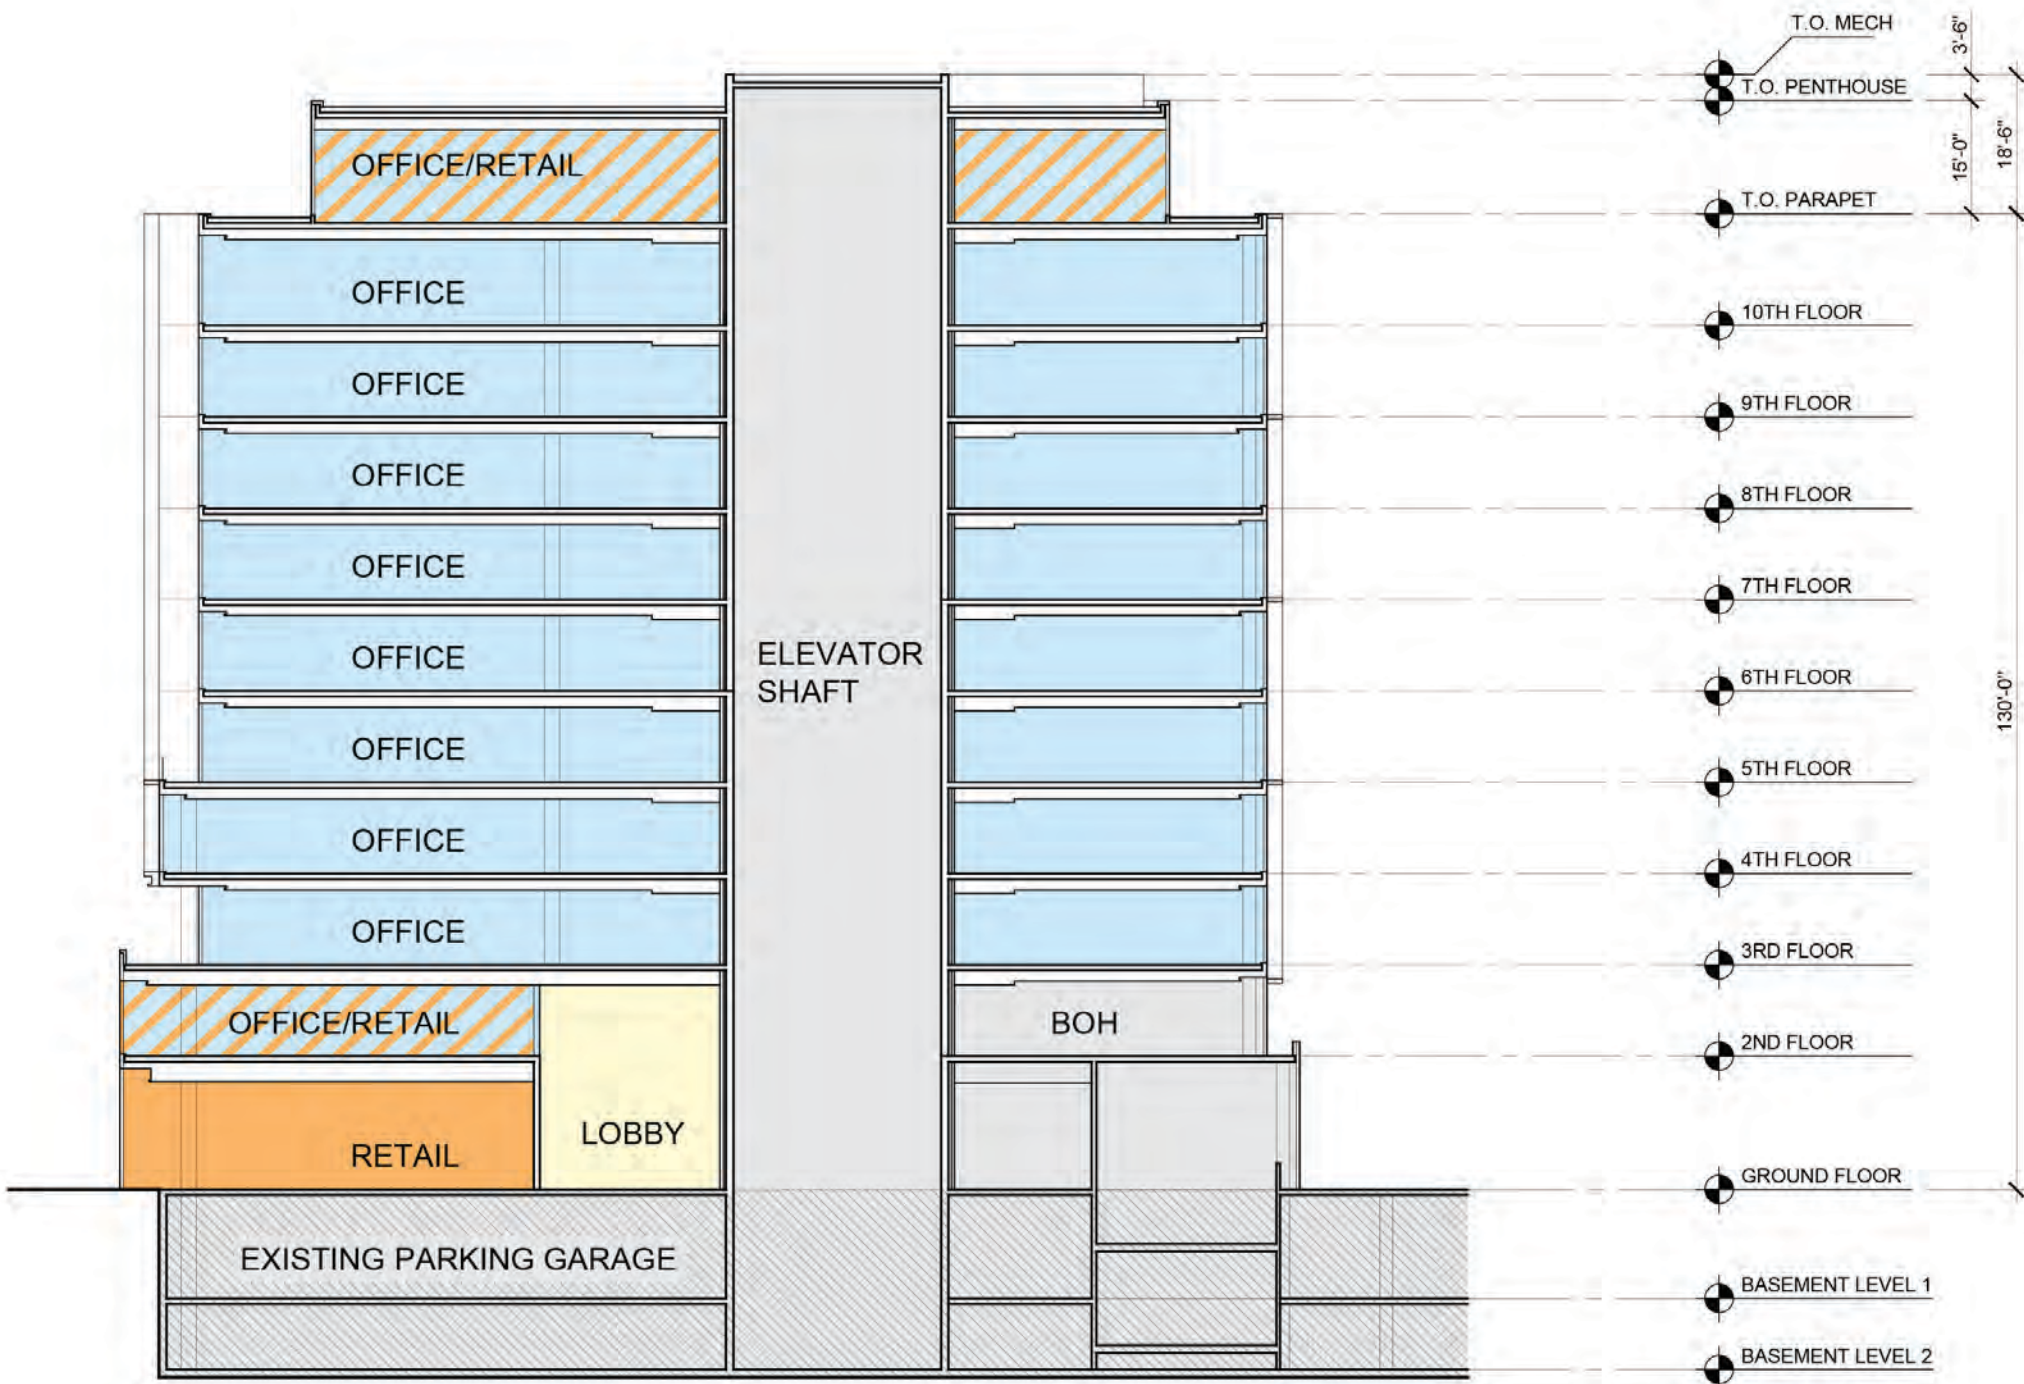




# LEGEND


- RETAIL
- LOBBY/ATRIUM
- BACK OF HOUSE/MECH.
- OFFICE
- AMENITY
- OFFICE/RETAIL
- GREEN ROOF

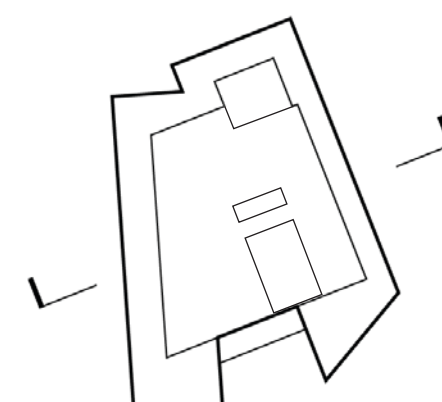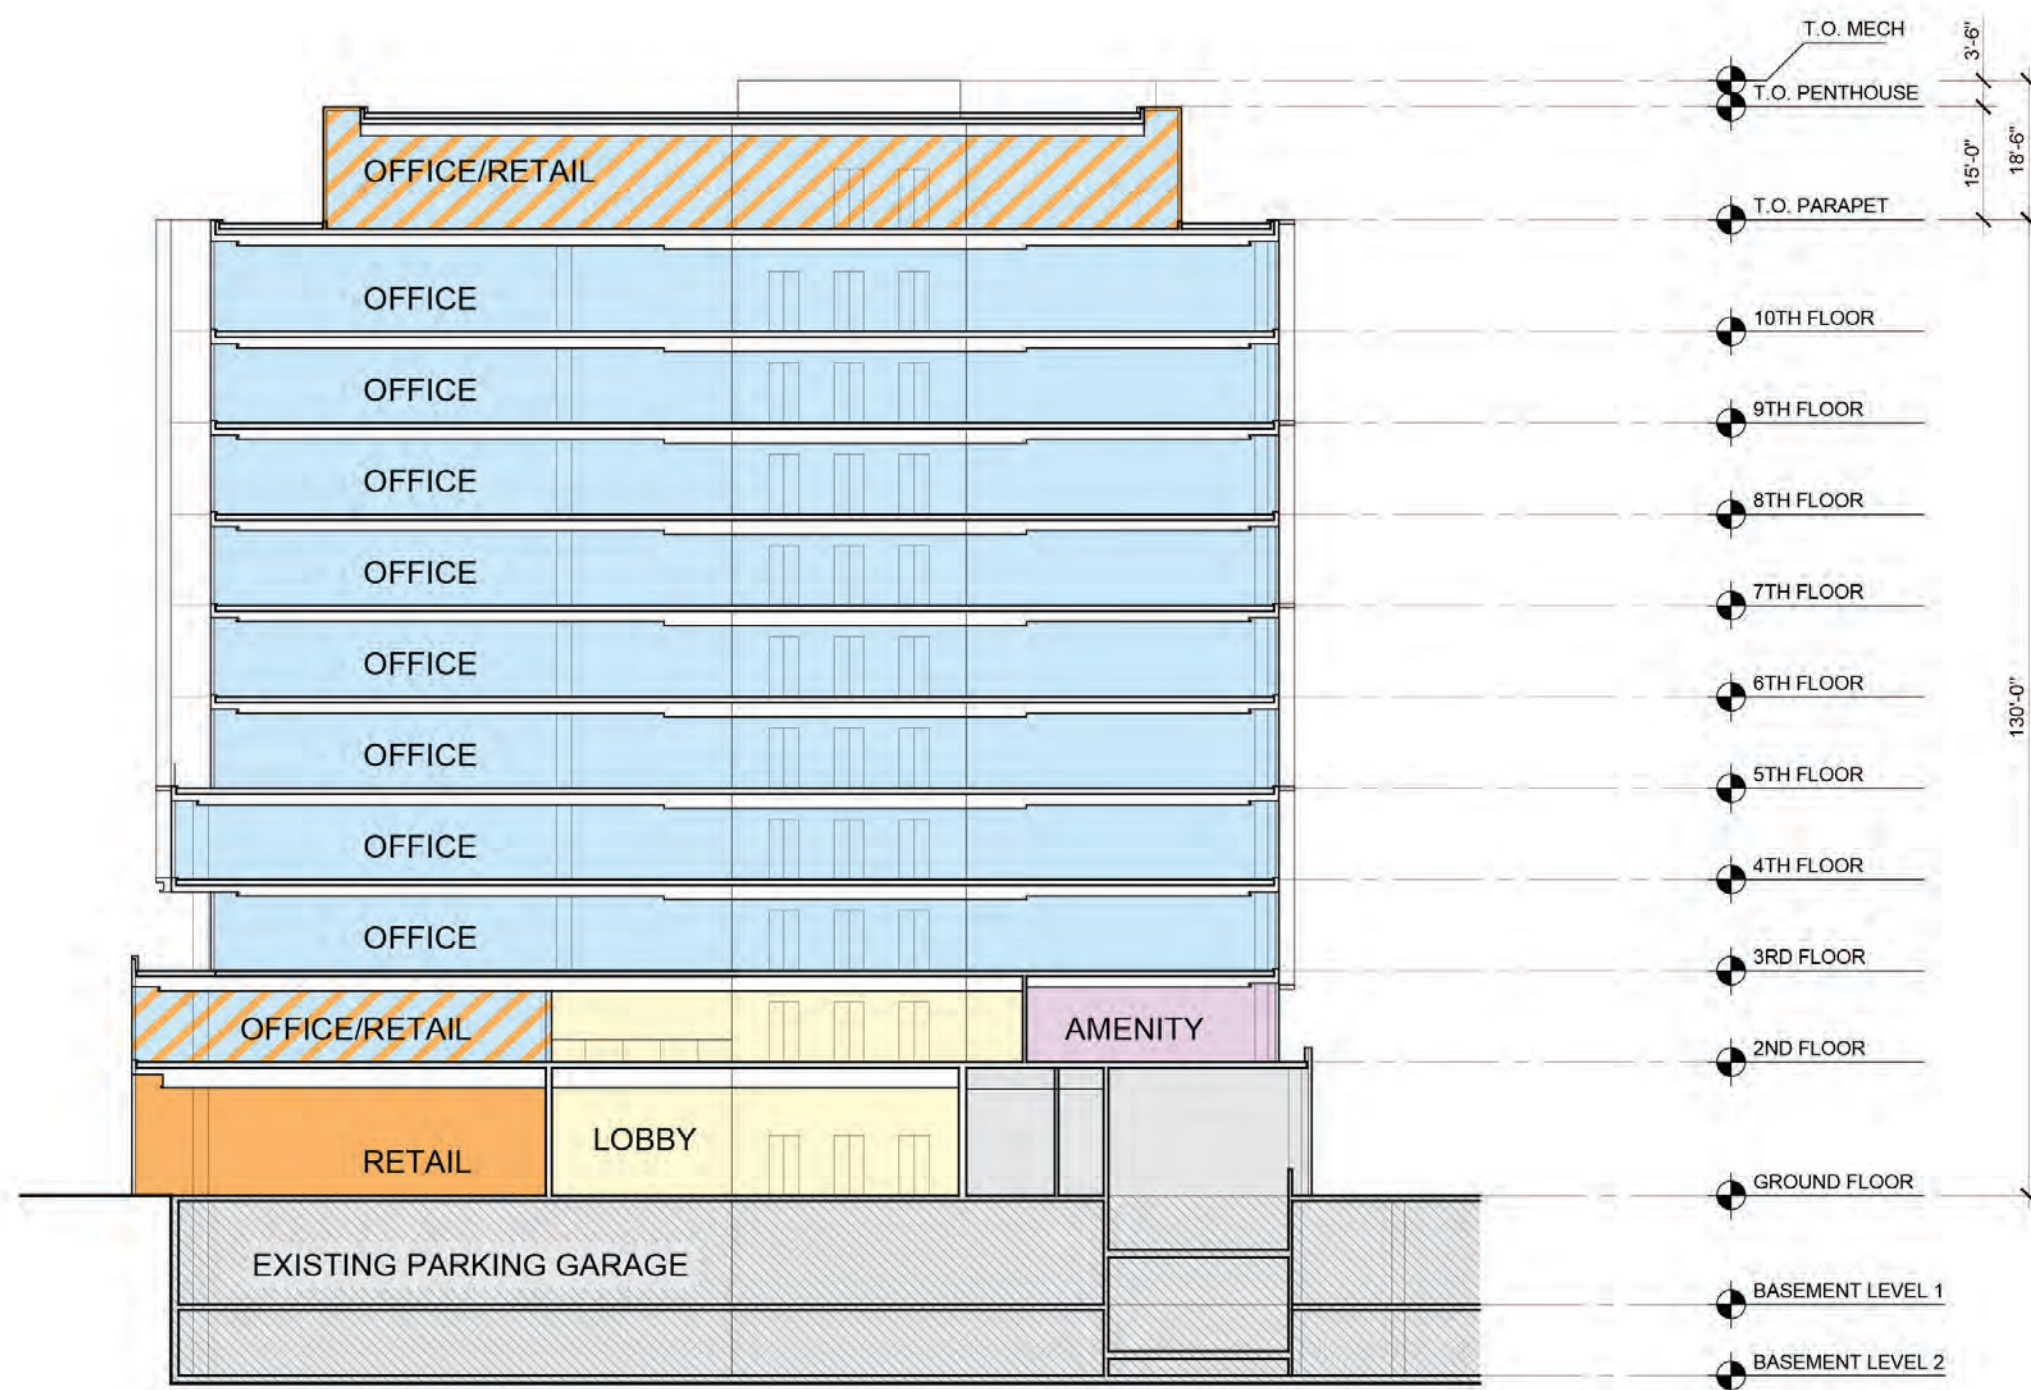



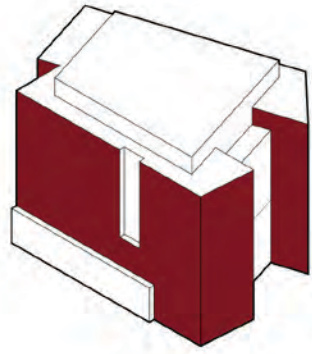


ELEVATION

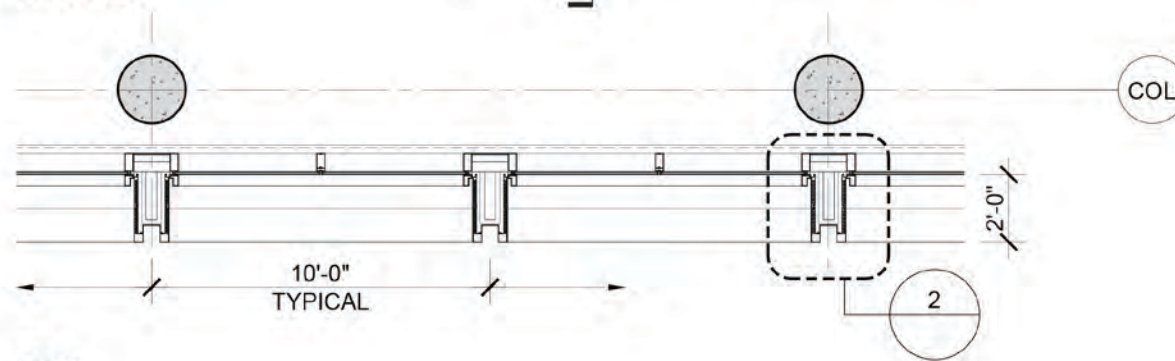


PLAN

- TERRA COTTA
- INSULATED GLASS
- PAINTED METAL
- TERRA COTTA
- INSULATED GLASS WITH SHADOW BOX BACK PANEL

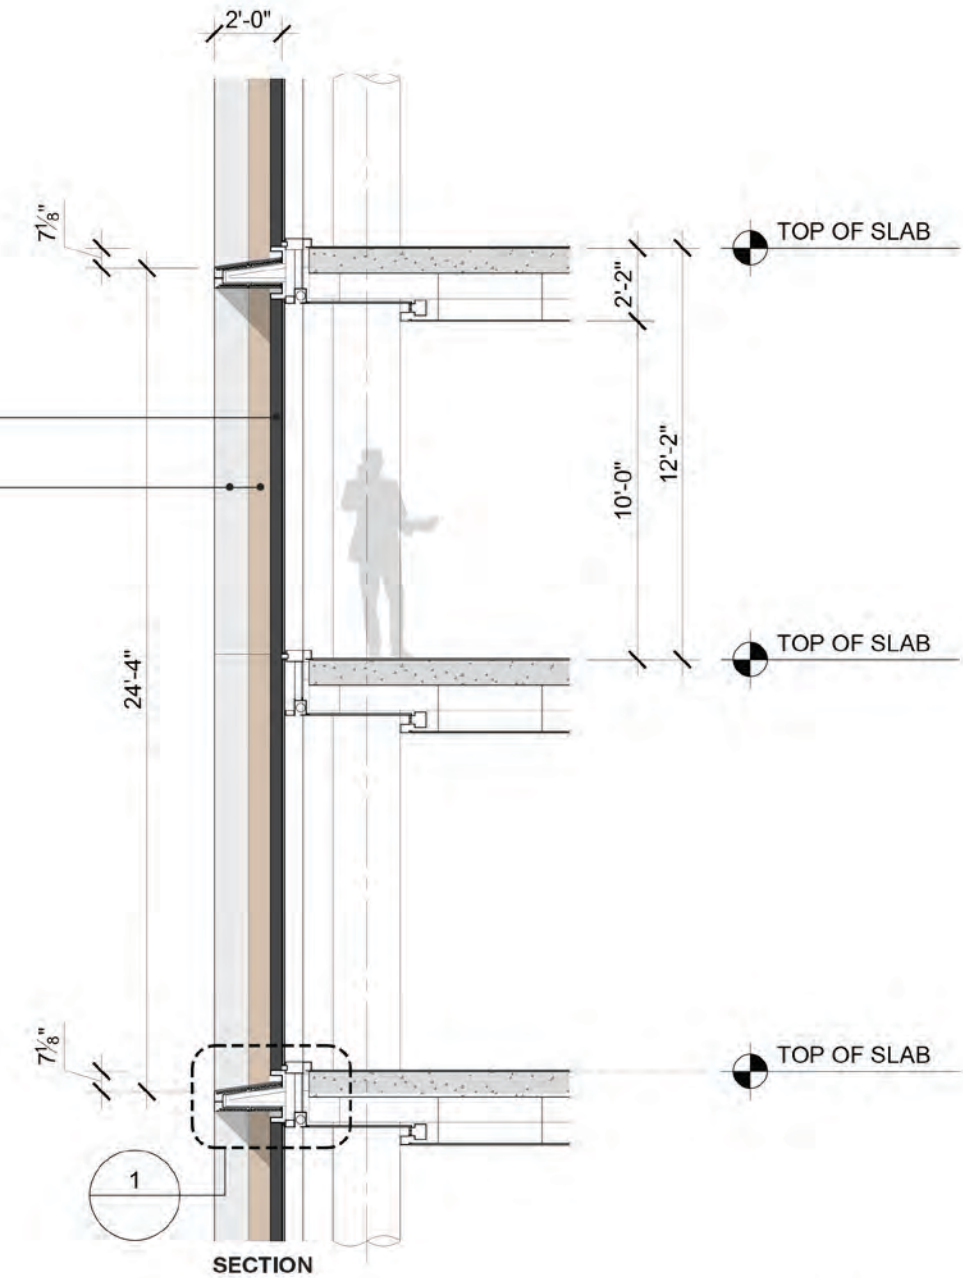

SECTION

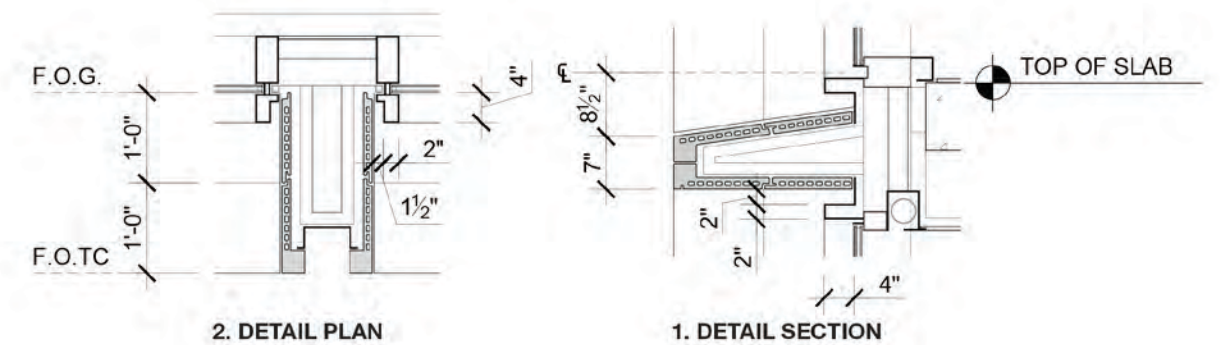

2. DETAIL PLAN

1. DETAIL SECTION

NOTE: ALL WINDOW GLAZING SYSTEM DETAILS AND SYSTEMS CONNECTIONS INDICATED ARE PRELIMINARY. ALL FACADE MATERIALS AND PROFILES ARE PRELIMINARY. FINAL WINDOW GLAZING SYSTEMS DETAILS AND CONNECTIONS AND MATERIALS MAY VARY.