




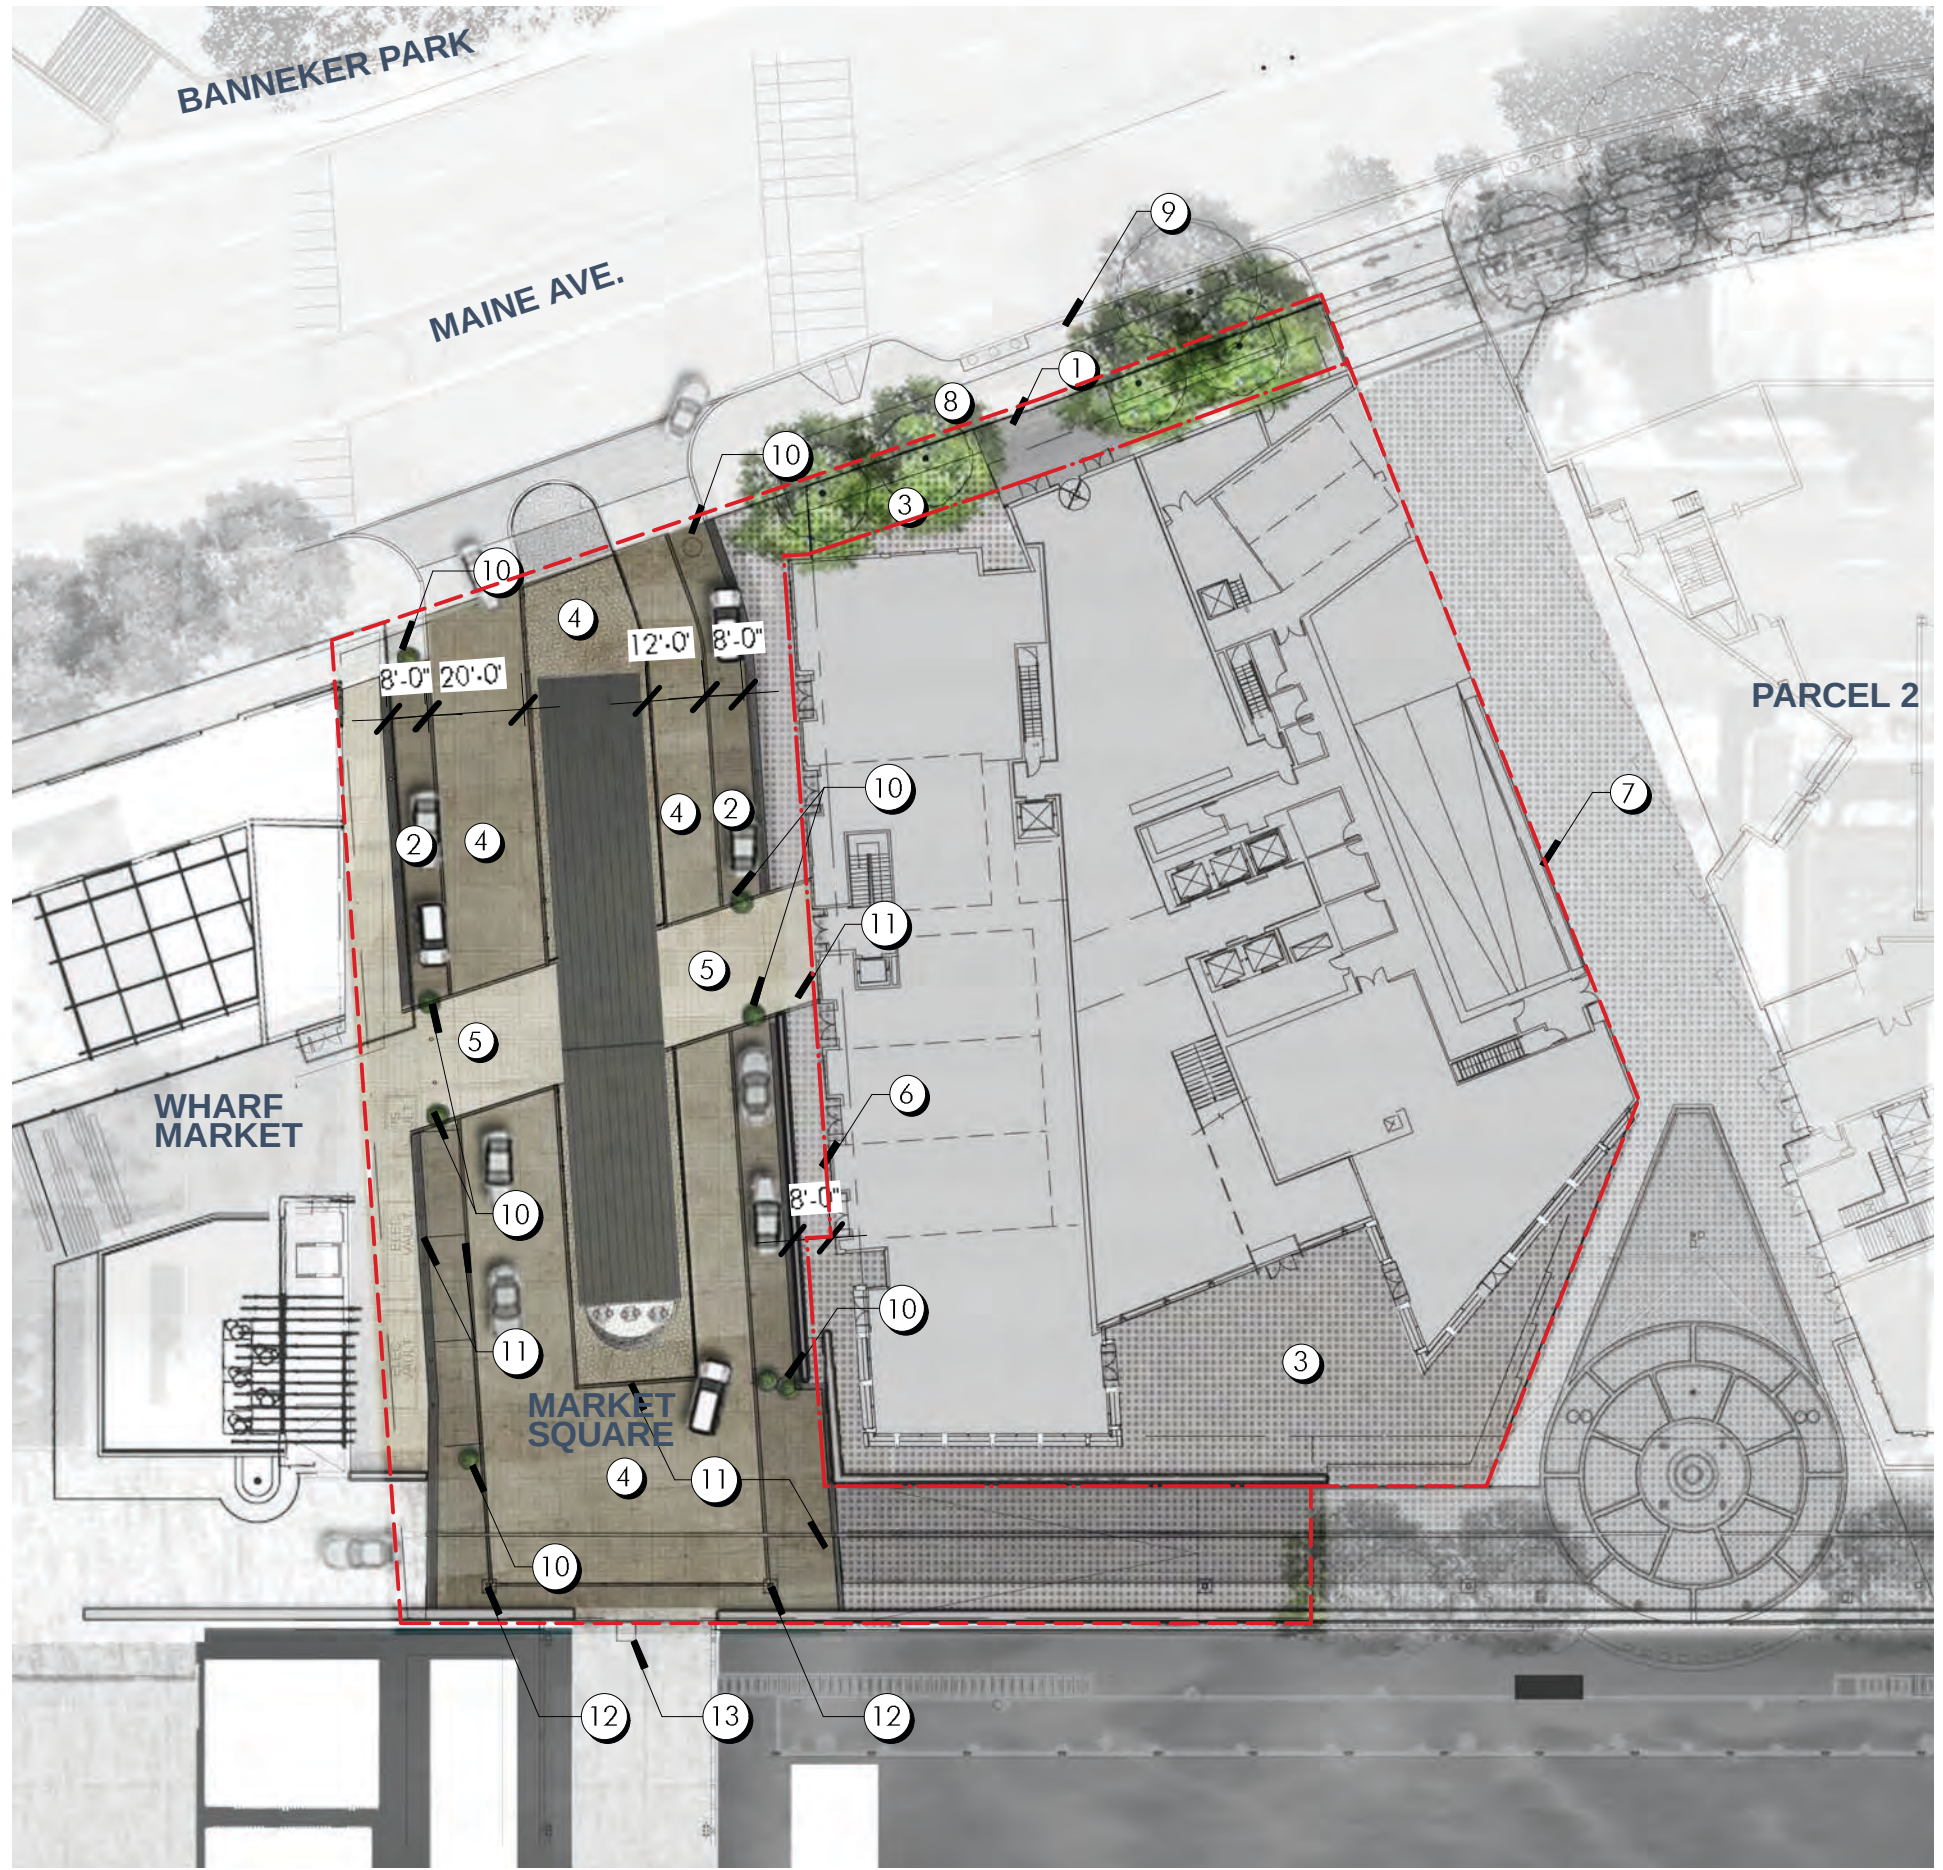




Notes

1. DARK STONE PAVER
2. MIXED-USE ZONE/PARKING, DARK UNIT PAVER
3. LIGHT GREY PORPHYRY PAVER
4. SHARED ZONE, DARK/LIGHT UNIT PAVER MIX
5. SHARED ZONE, LIGHT/DARK UNIT PAVER MIX
6. PARCEL 1 BOUNDARY LINES
7. STAGE 2 PUD BOUNDARY
8. BIKE PATH
9. MAINE AVE STANDARD BIKE RACKS
10. STURDY PLANTER
11. ACCENT BAND, DARK UNIT PAVER
12. WHARF PROMENADE LIGHT
13. MAINE LOBSTERMAN MEMORIAL

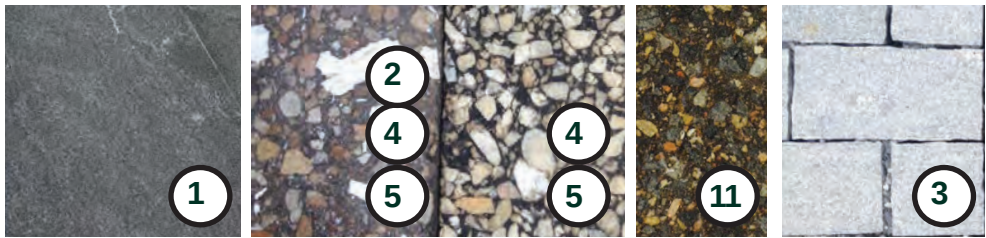

MATERIALS KEY

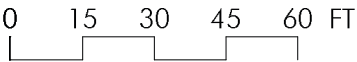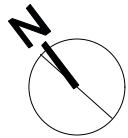

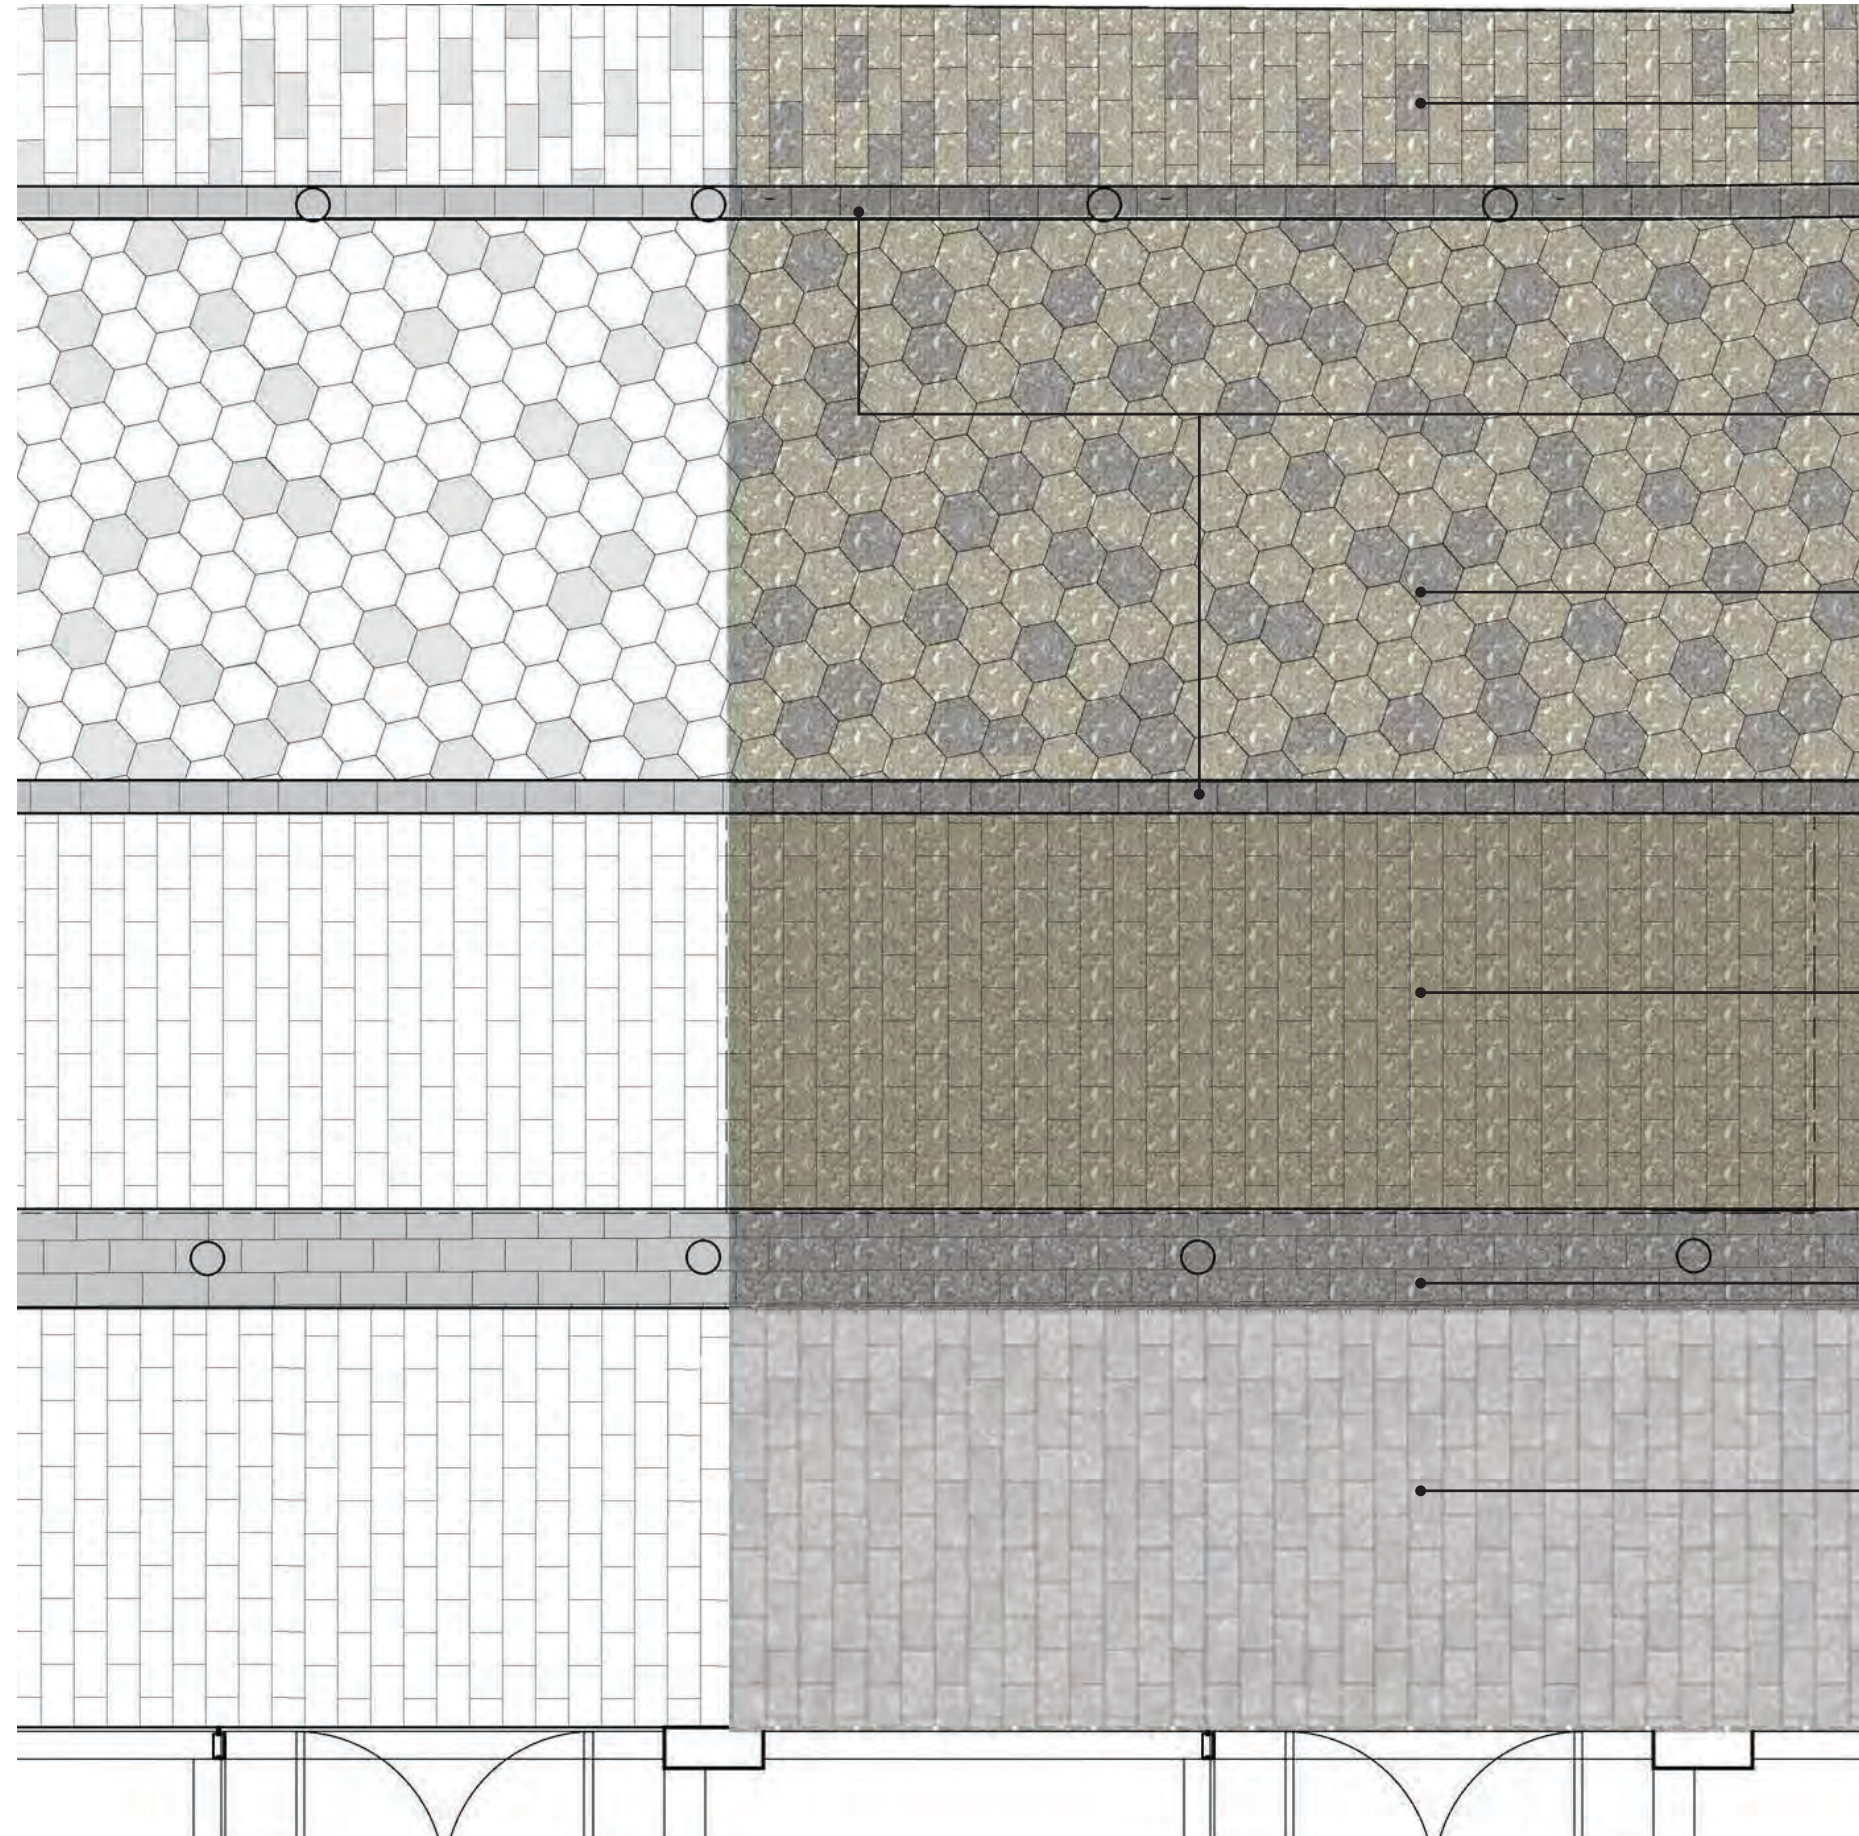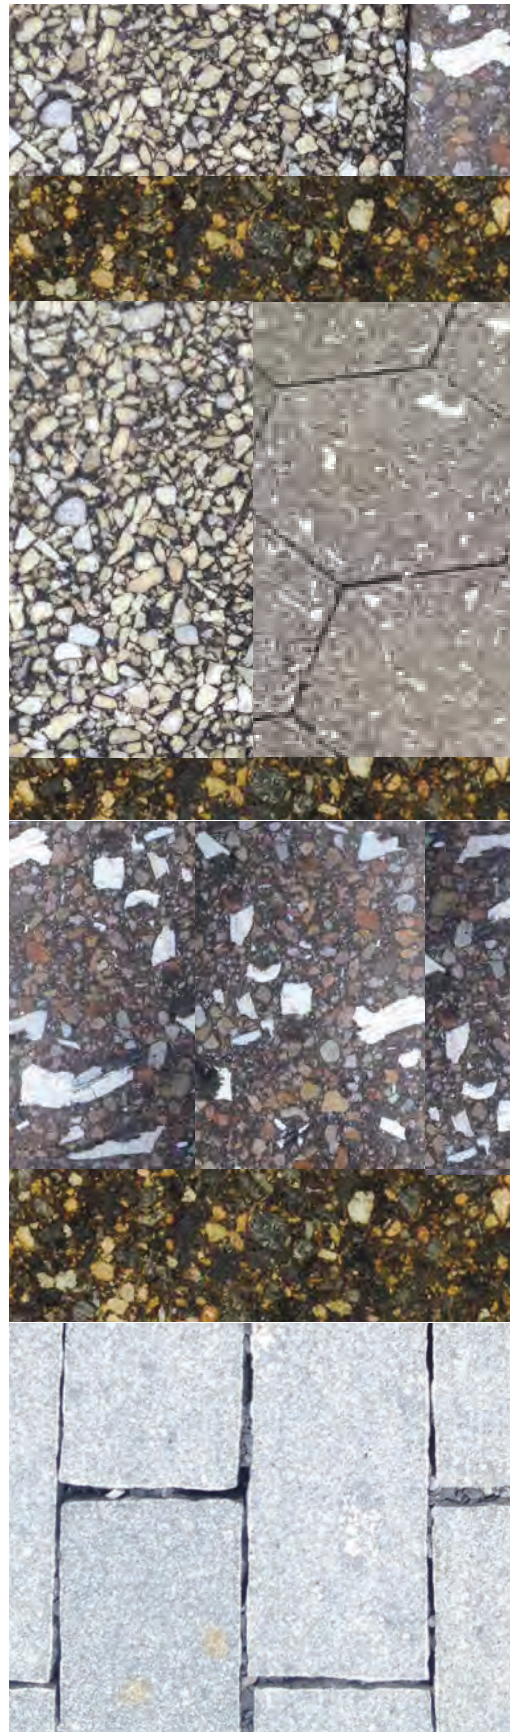

PEDESTRIAN ZONE
ASPHALT BLOCK, 70/30 DARK/ LIGHT
MIX W/ CLAM SHELLS,
6" X 12"

ACCENT BAND
DARK ASPHALT BLOCK,
6" X 12"

SHARED ZONE
ASPHALT BLOCK, 70/30 DARK/
LIGHT MIX W/ CLAM SHELLS,
8" HEXAGON

MIXED-USE ZONE PARKING
DARK ASPHALT BLOCK, 6" X 12"

PARKING ACCENT BAND
DARK ASPHALT BLOCK,
6" X 12"

PARCEL 1 TERRACE AREA
PORPHYRY, 6"X 12"



STURDY PLANTER




WHARF BOLLARD



WHARF LIGHT




UNIT PAVING

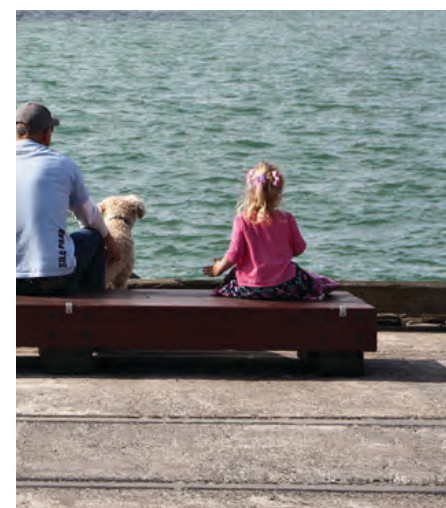

WHARF BENCH



MAINE LOBSTERMAN

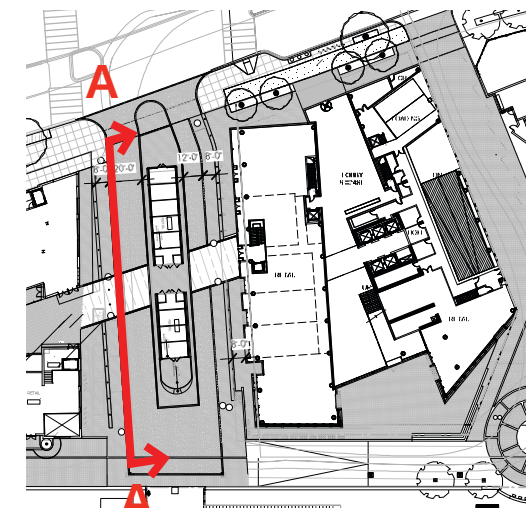

KEY PLAN



STURDY PLANTER



WHARF BOLLARD




WHARF LIGHT



UNIT PAVING



WHARF BENCH

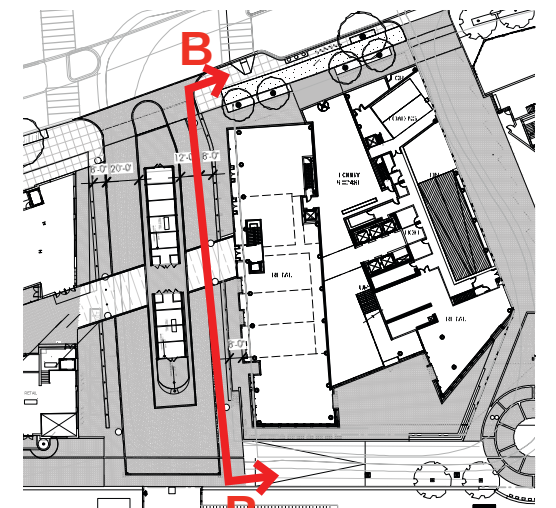

KEY PLAN