


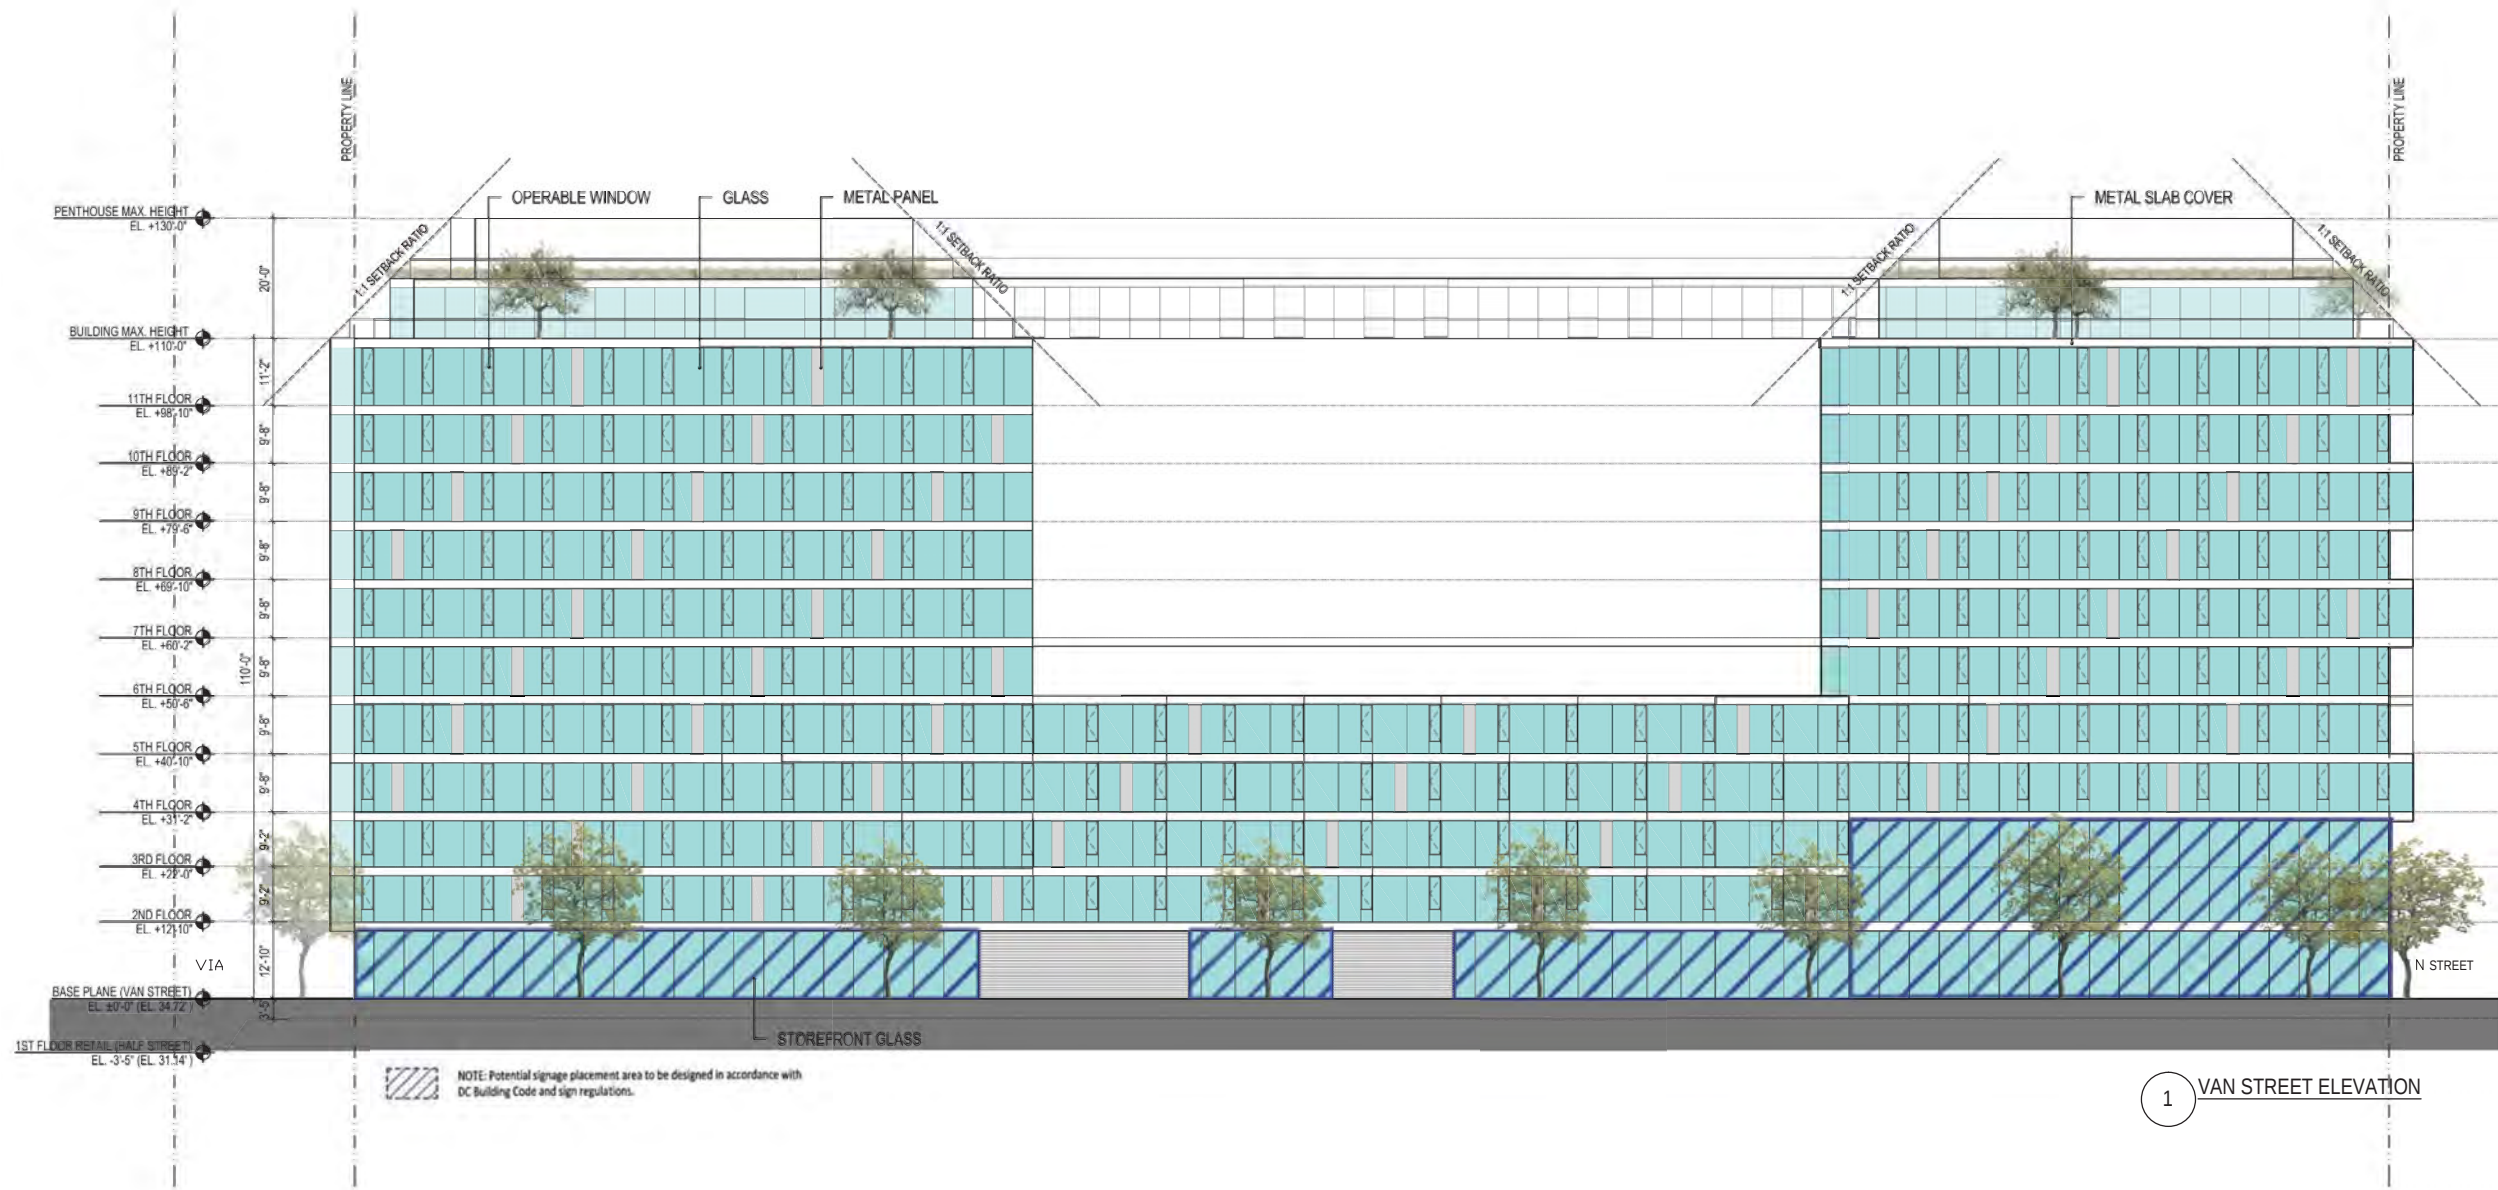

NO.	DATE	REVISION
	12/11/15	ZONING COMMISSION PACKAGE



THE JBG COMPANIES
4445 WILLARD AVENUE, SUITE 400
CHEVY CHASE, MARYLAND 20815
TEL 240.333.3600
www.jbg.com

ERIC COLBERT & ASSOCIATES PC
717 5TH STREET N.W.
WASHINGTON DC 20001
TEL. 202.289.6800 FAX 202.289.6810
info@eca-pc.com
www.eca-pc.com



NEW YORK
250 PARK AVENUE SOUTH
10003 NEW YORK, NY
www.oda-architecture.com

HMWhite
SITE ARCHITECTURE
LANDSCAPE URBANISM
107 GRAND STREET
6TH FLOOR
NEW YORK, NY 10013
P 212.868.9411

MIXED USE DEVELOPMENT
WEST HALF STREET

CITY OF WASHINGTON DC

VAN STREET ELEVATION

SCALE : 1/32"=1'-0"

DWG : **A403**
ZONING COMMISSION
District of Columbia
CASE NO.08-30B
EXHIBIT NO.11A3

SHEET NO :