


KEY PLAN

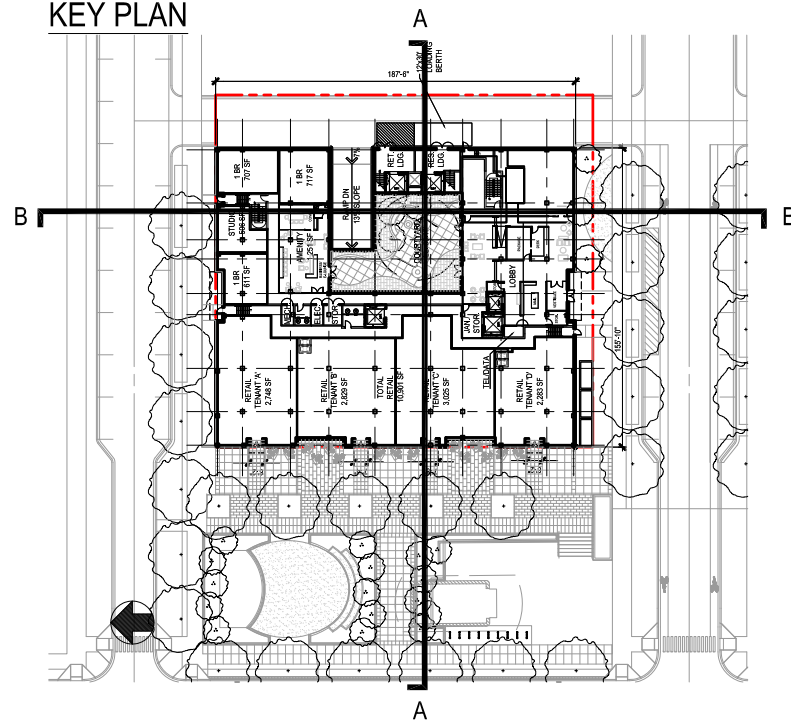

LEGEND

- RESIDENTIAL UNITS
- AMENITY
- LEASING/MANAGEMENT
- RETAIL
- RETAIL CIRCULATION
- CORE/CIRCULATION
- VERTICAL CIRCULATION
- PARKING

T. O. PARAPET
EL. +116.47'

FLOOR 4
EL. +101.98'


FLOOR 3
EL. +91.32'

FLOOR 2
EL. +80.67'


FLOOR 1
EL. +70.00'

GROUND FL.
EL. +59.17'

FLOOR P1
EL. +47.17'

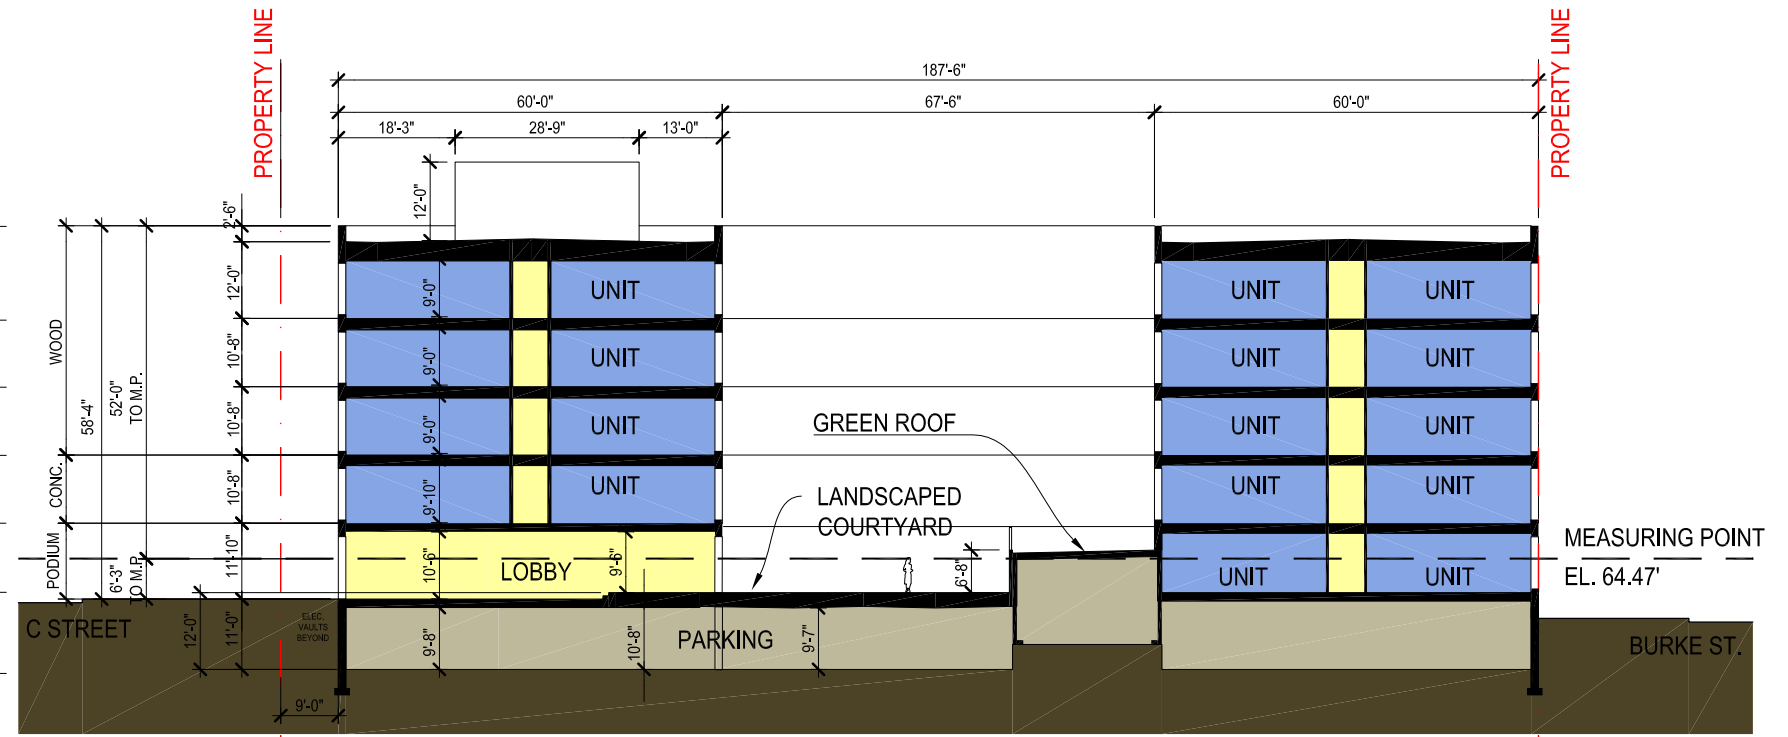

2 NORTH-SOUTH SECTION THROUGH LOBBY - B-B
Scale: 1" = 30'

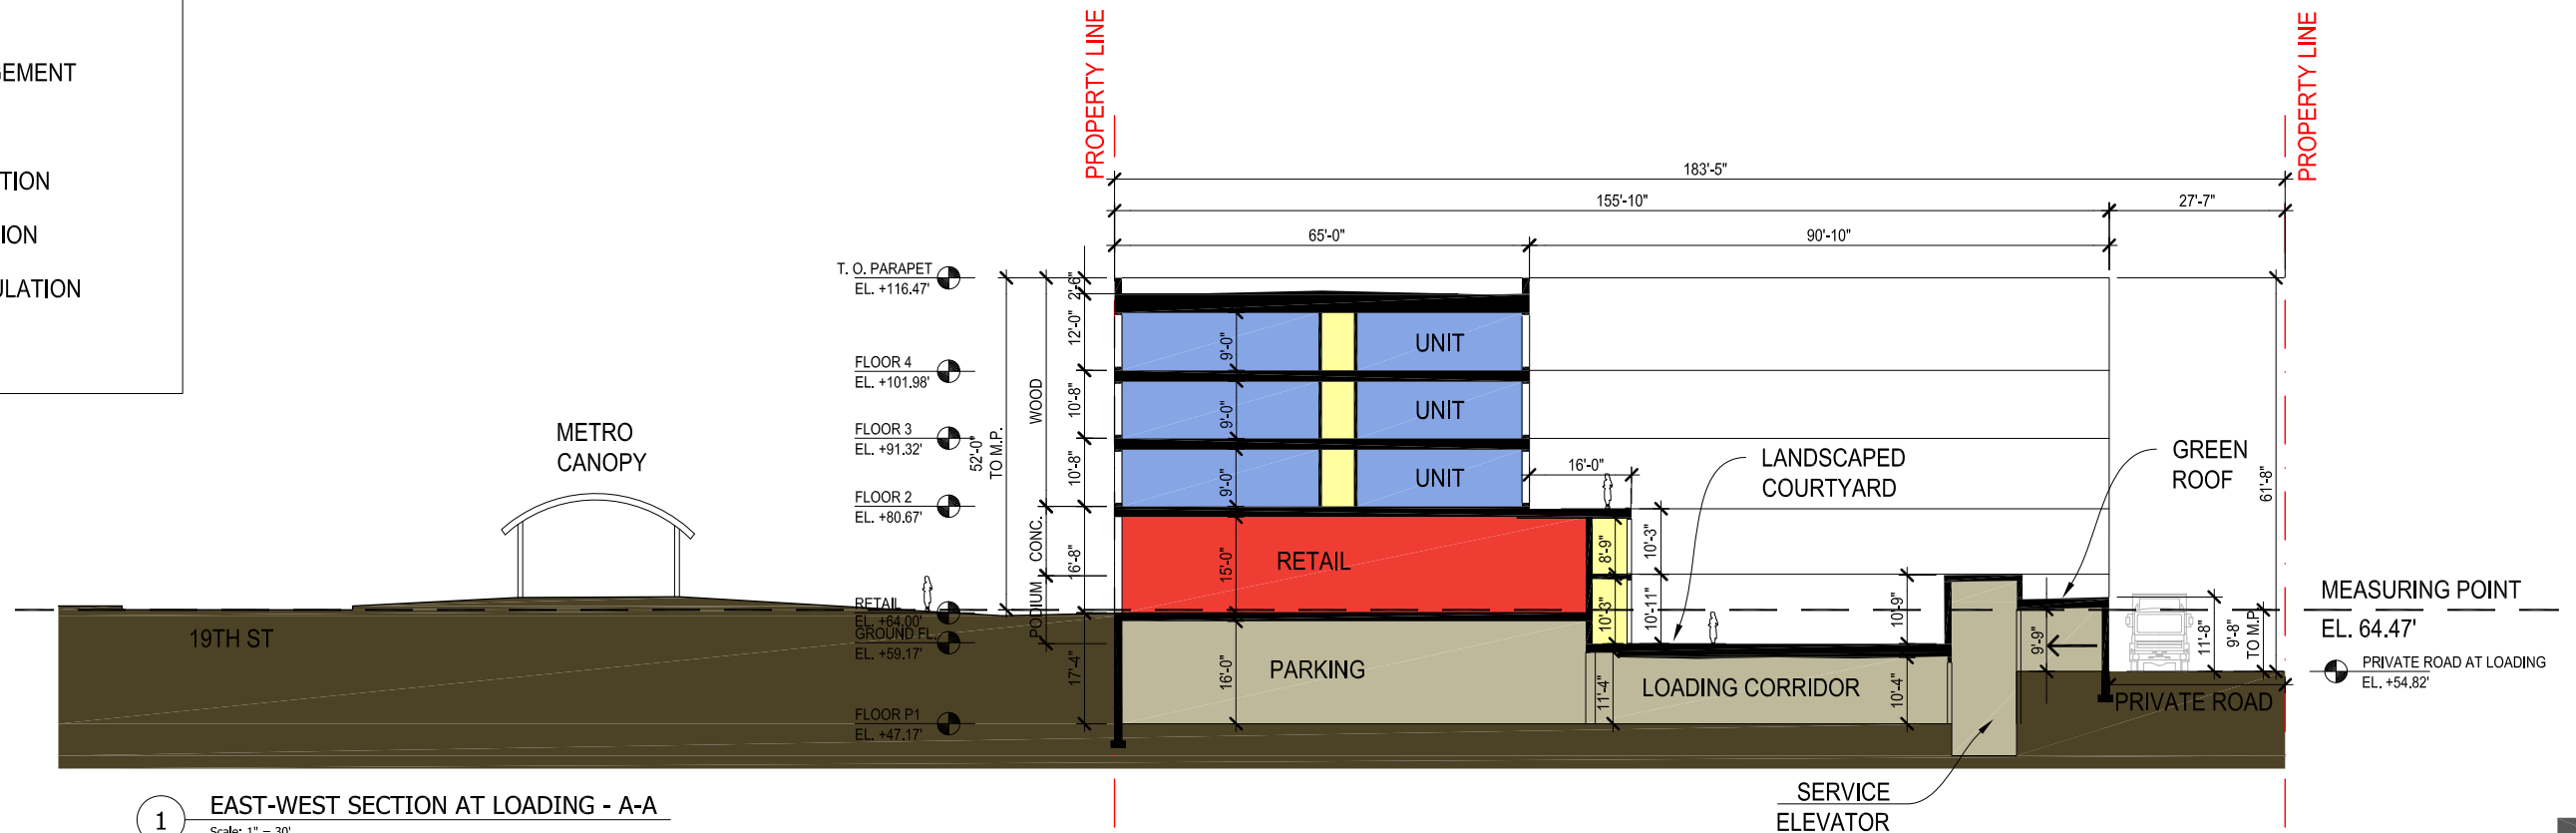

1 EAST-WEST SECTION AT LOADING - A-A
Scale: 1" = 30'

HILL EAST DESIGN REVIEW


LOT F1 SECTIONS

GTM ARCHITECTS


WASHINGTON, DC PROJECT NO.13.0376 01-21-2016

COPYRIGHT 2015, GTM ARCHITECTS, INC. 7735 OLD GEORGETOWN ROAD, SUITE 700, BETHESDA, MD 20814 - TEL: (240) 333-2000 - FAX: (240) 333-2001
EXHIBIT NO.8A5




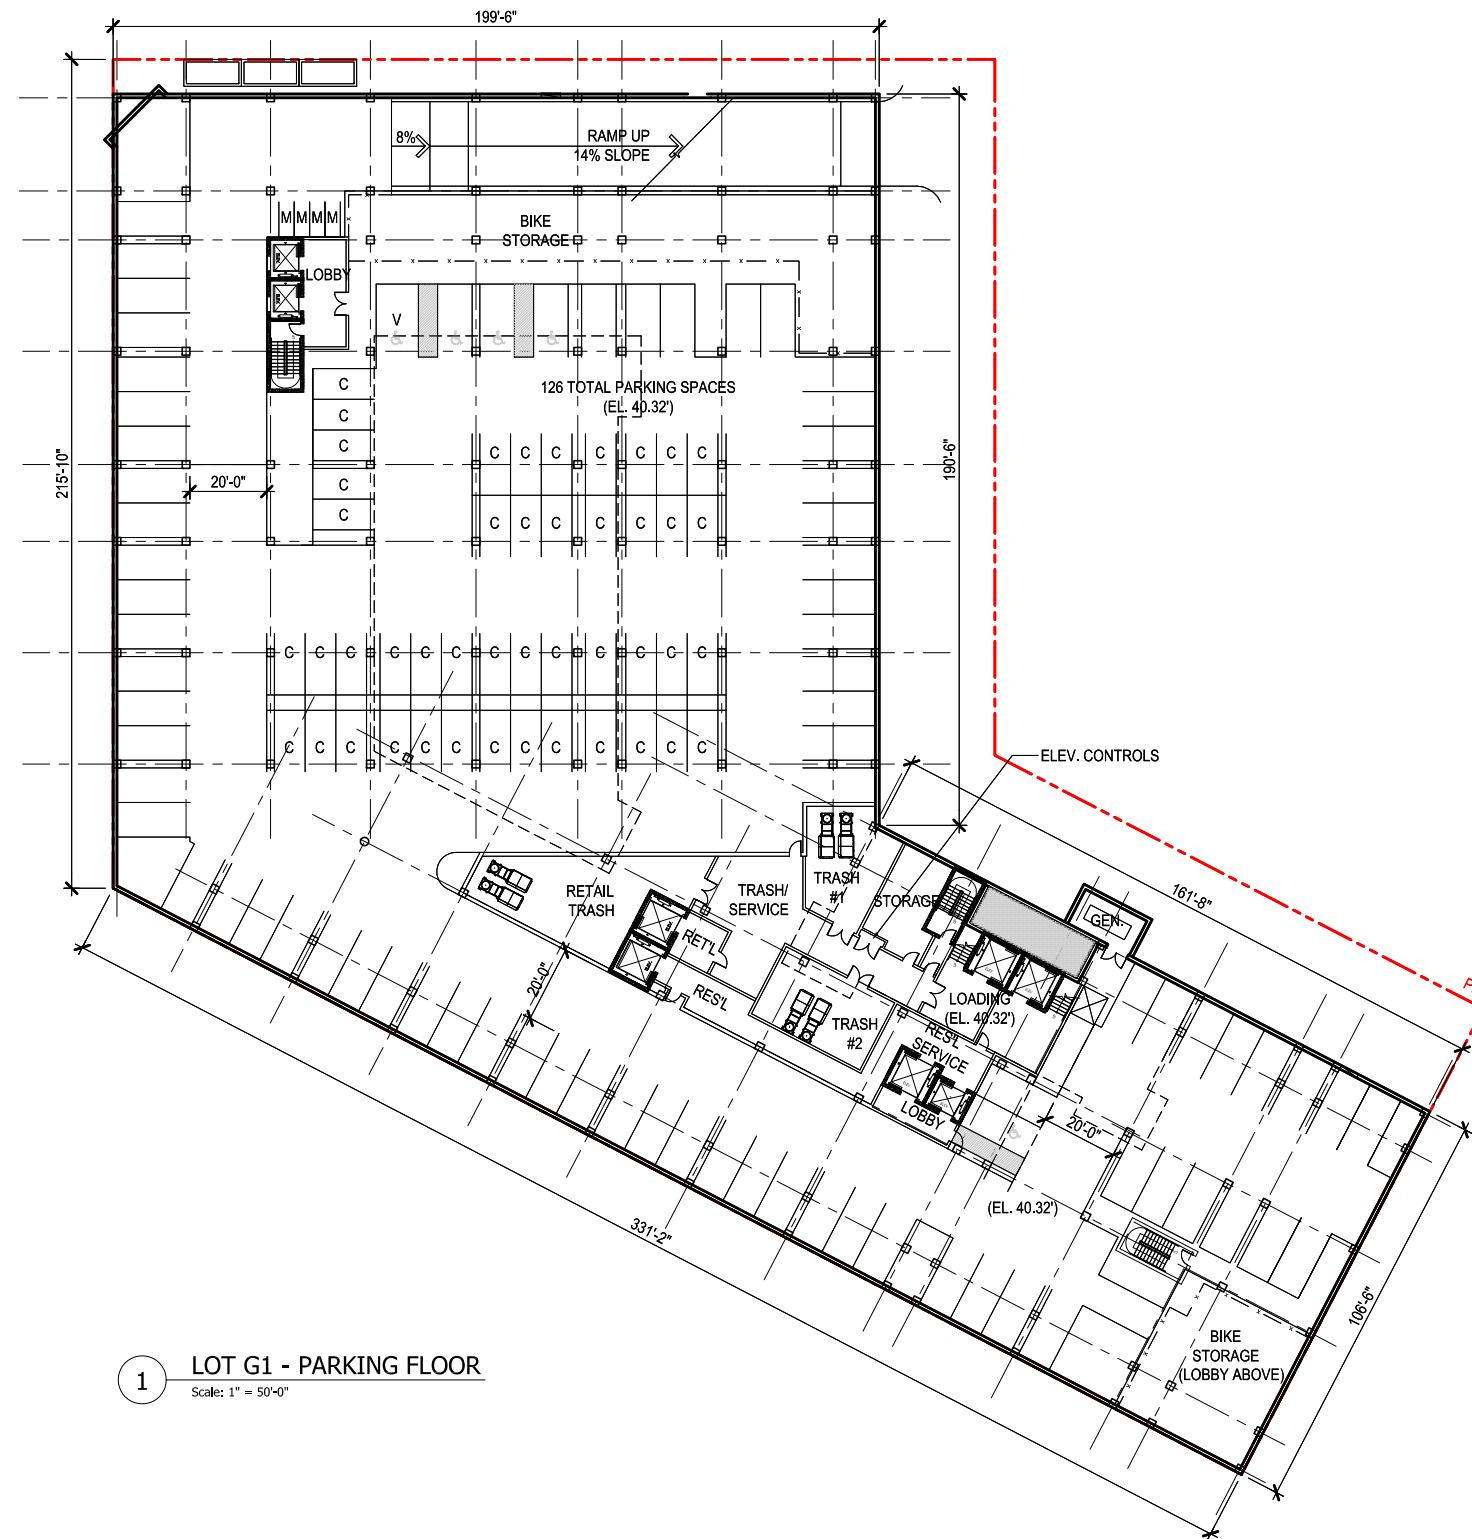


1 LOT G1 - PARKING FLOOR
Scale: 1" = 50'-0"

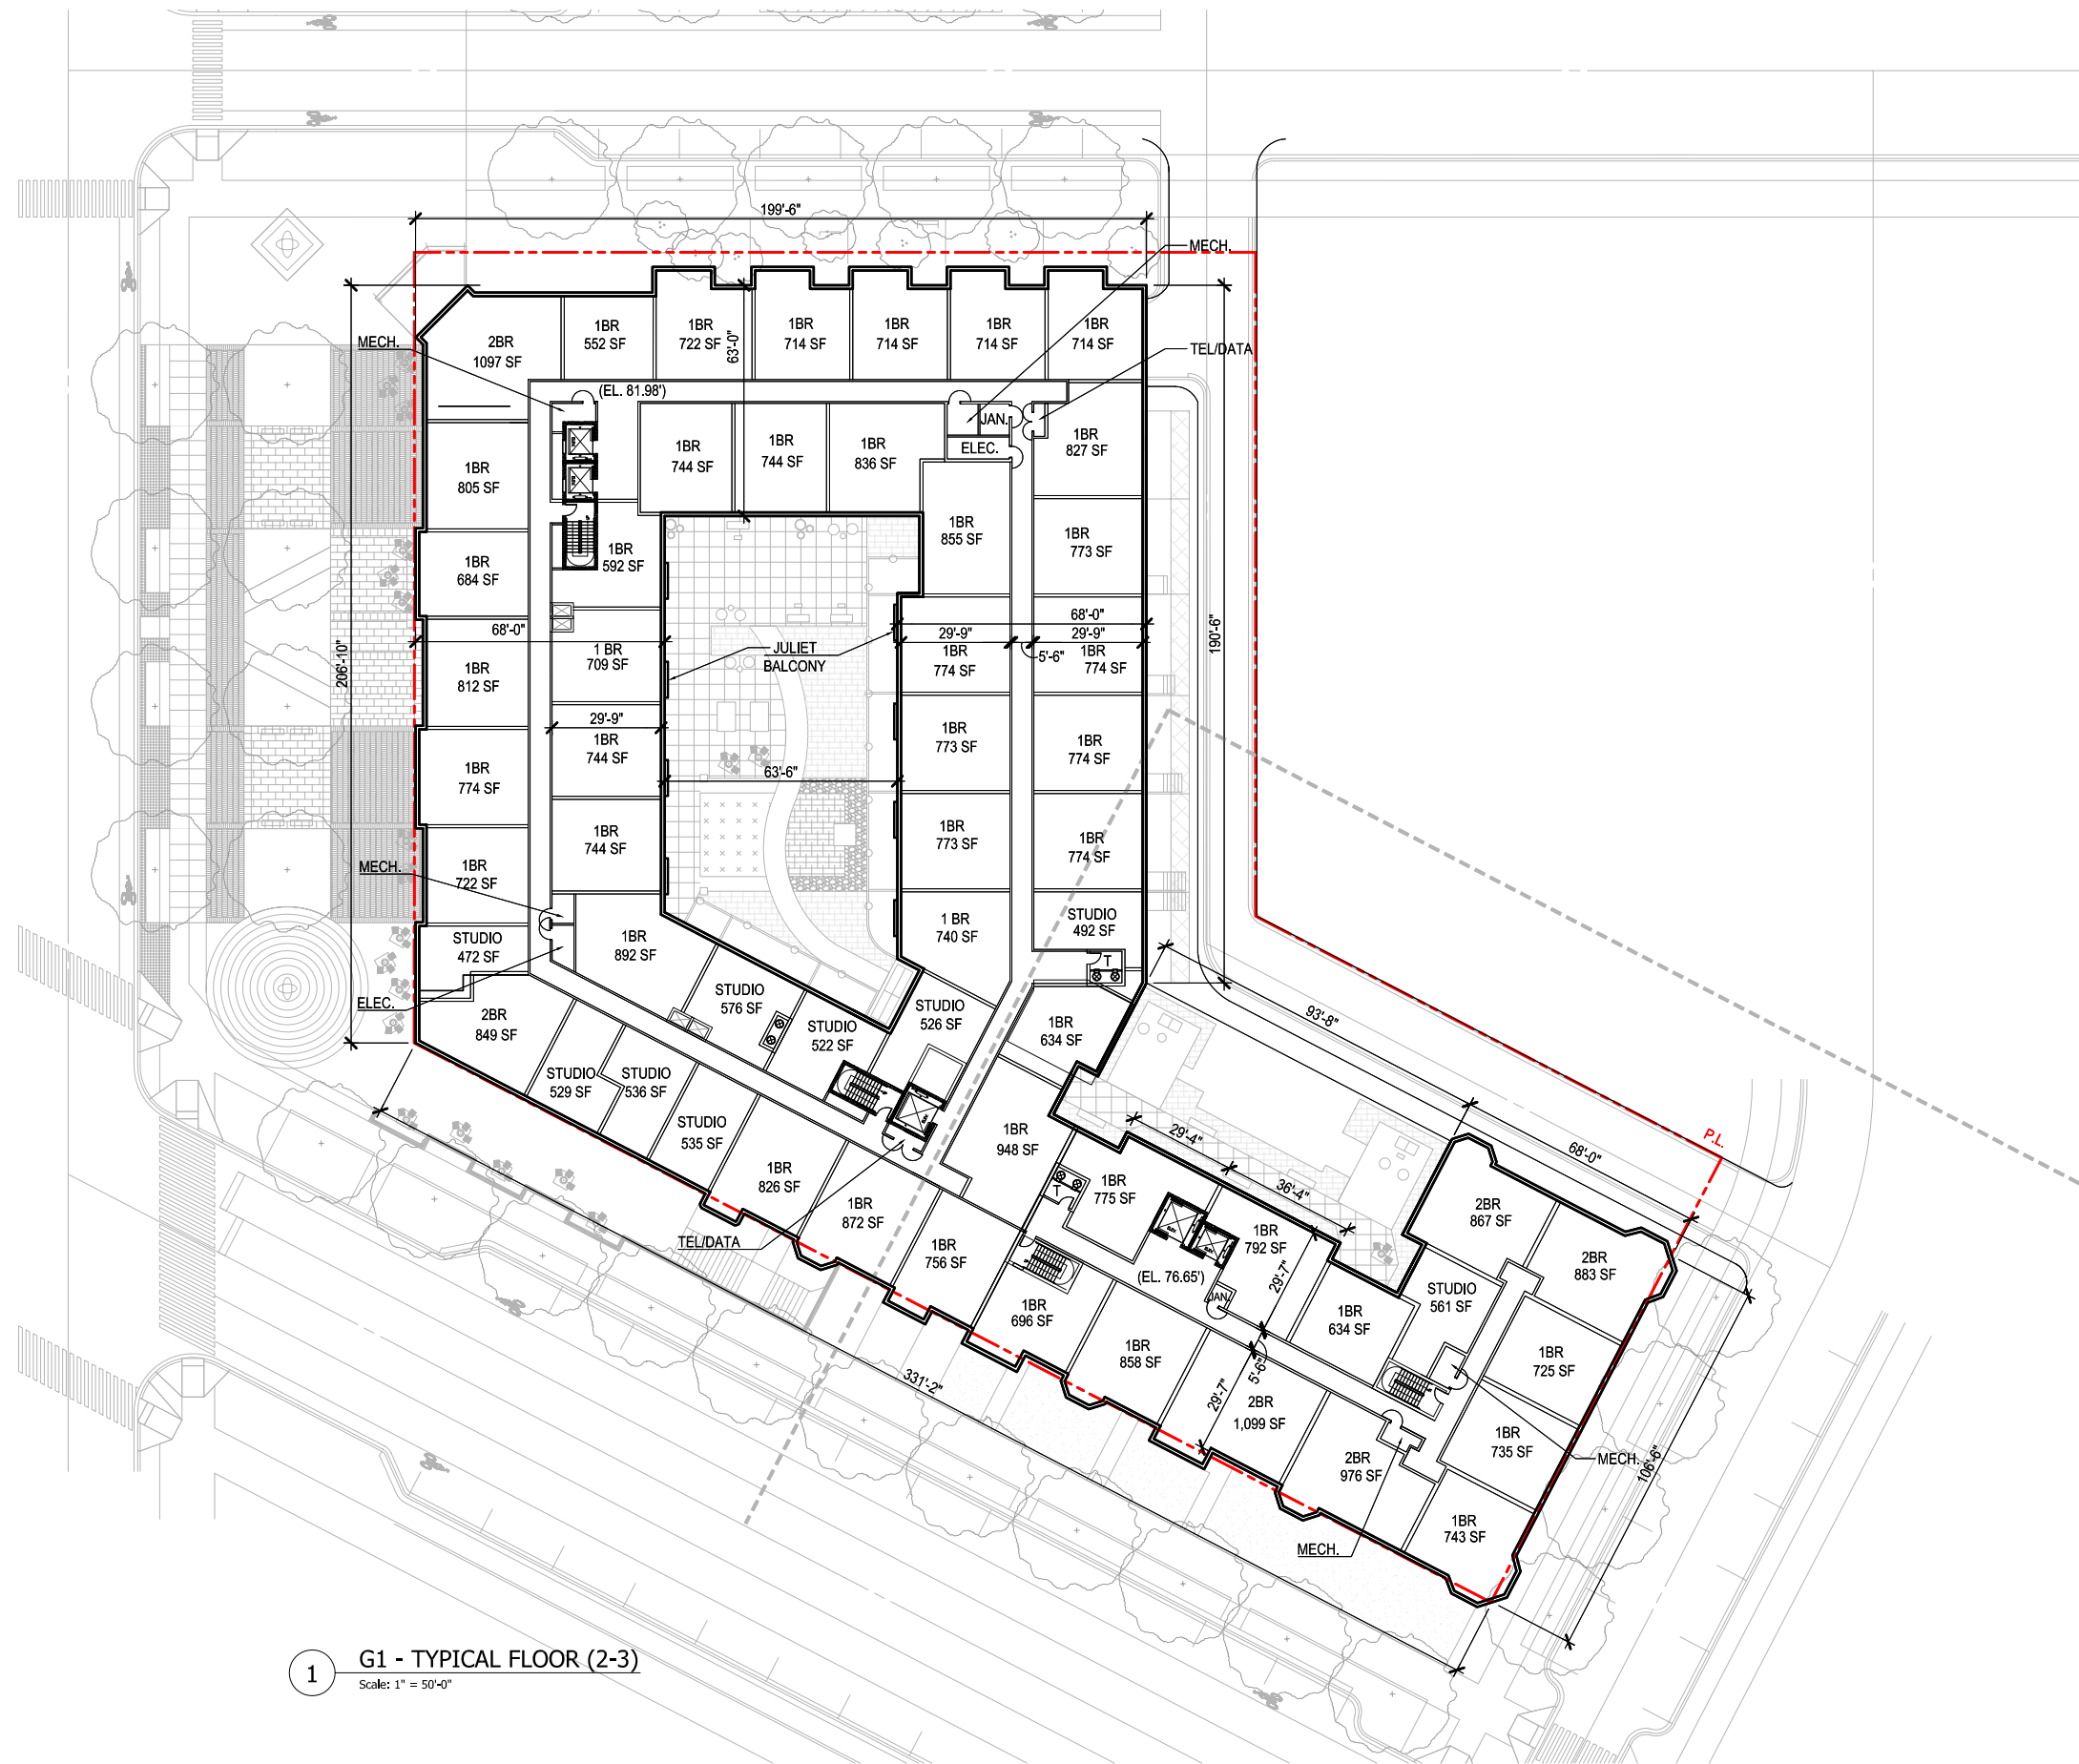

1 G1 - TYPICAL FLOOR (2-3)
Scale: 1" = 50'-0"

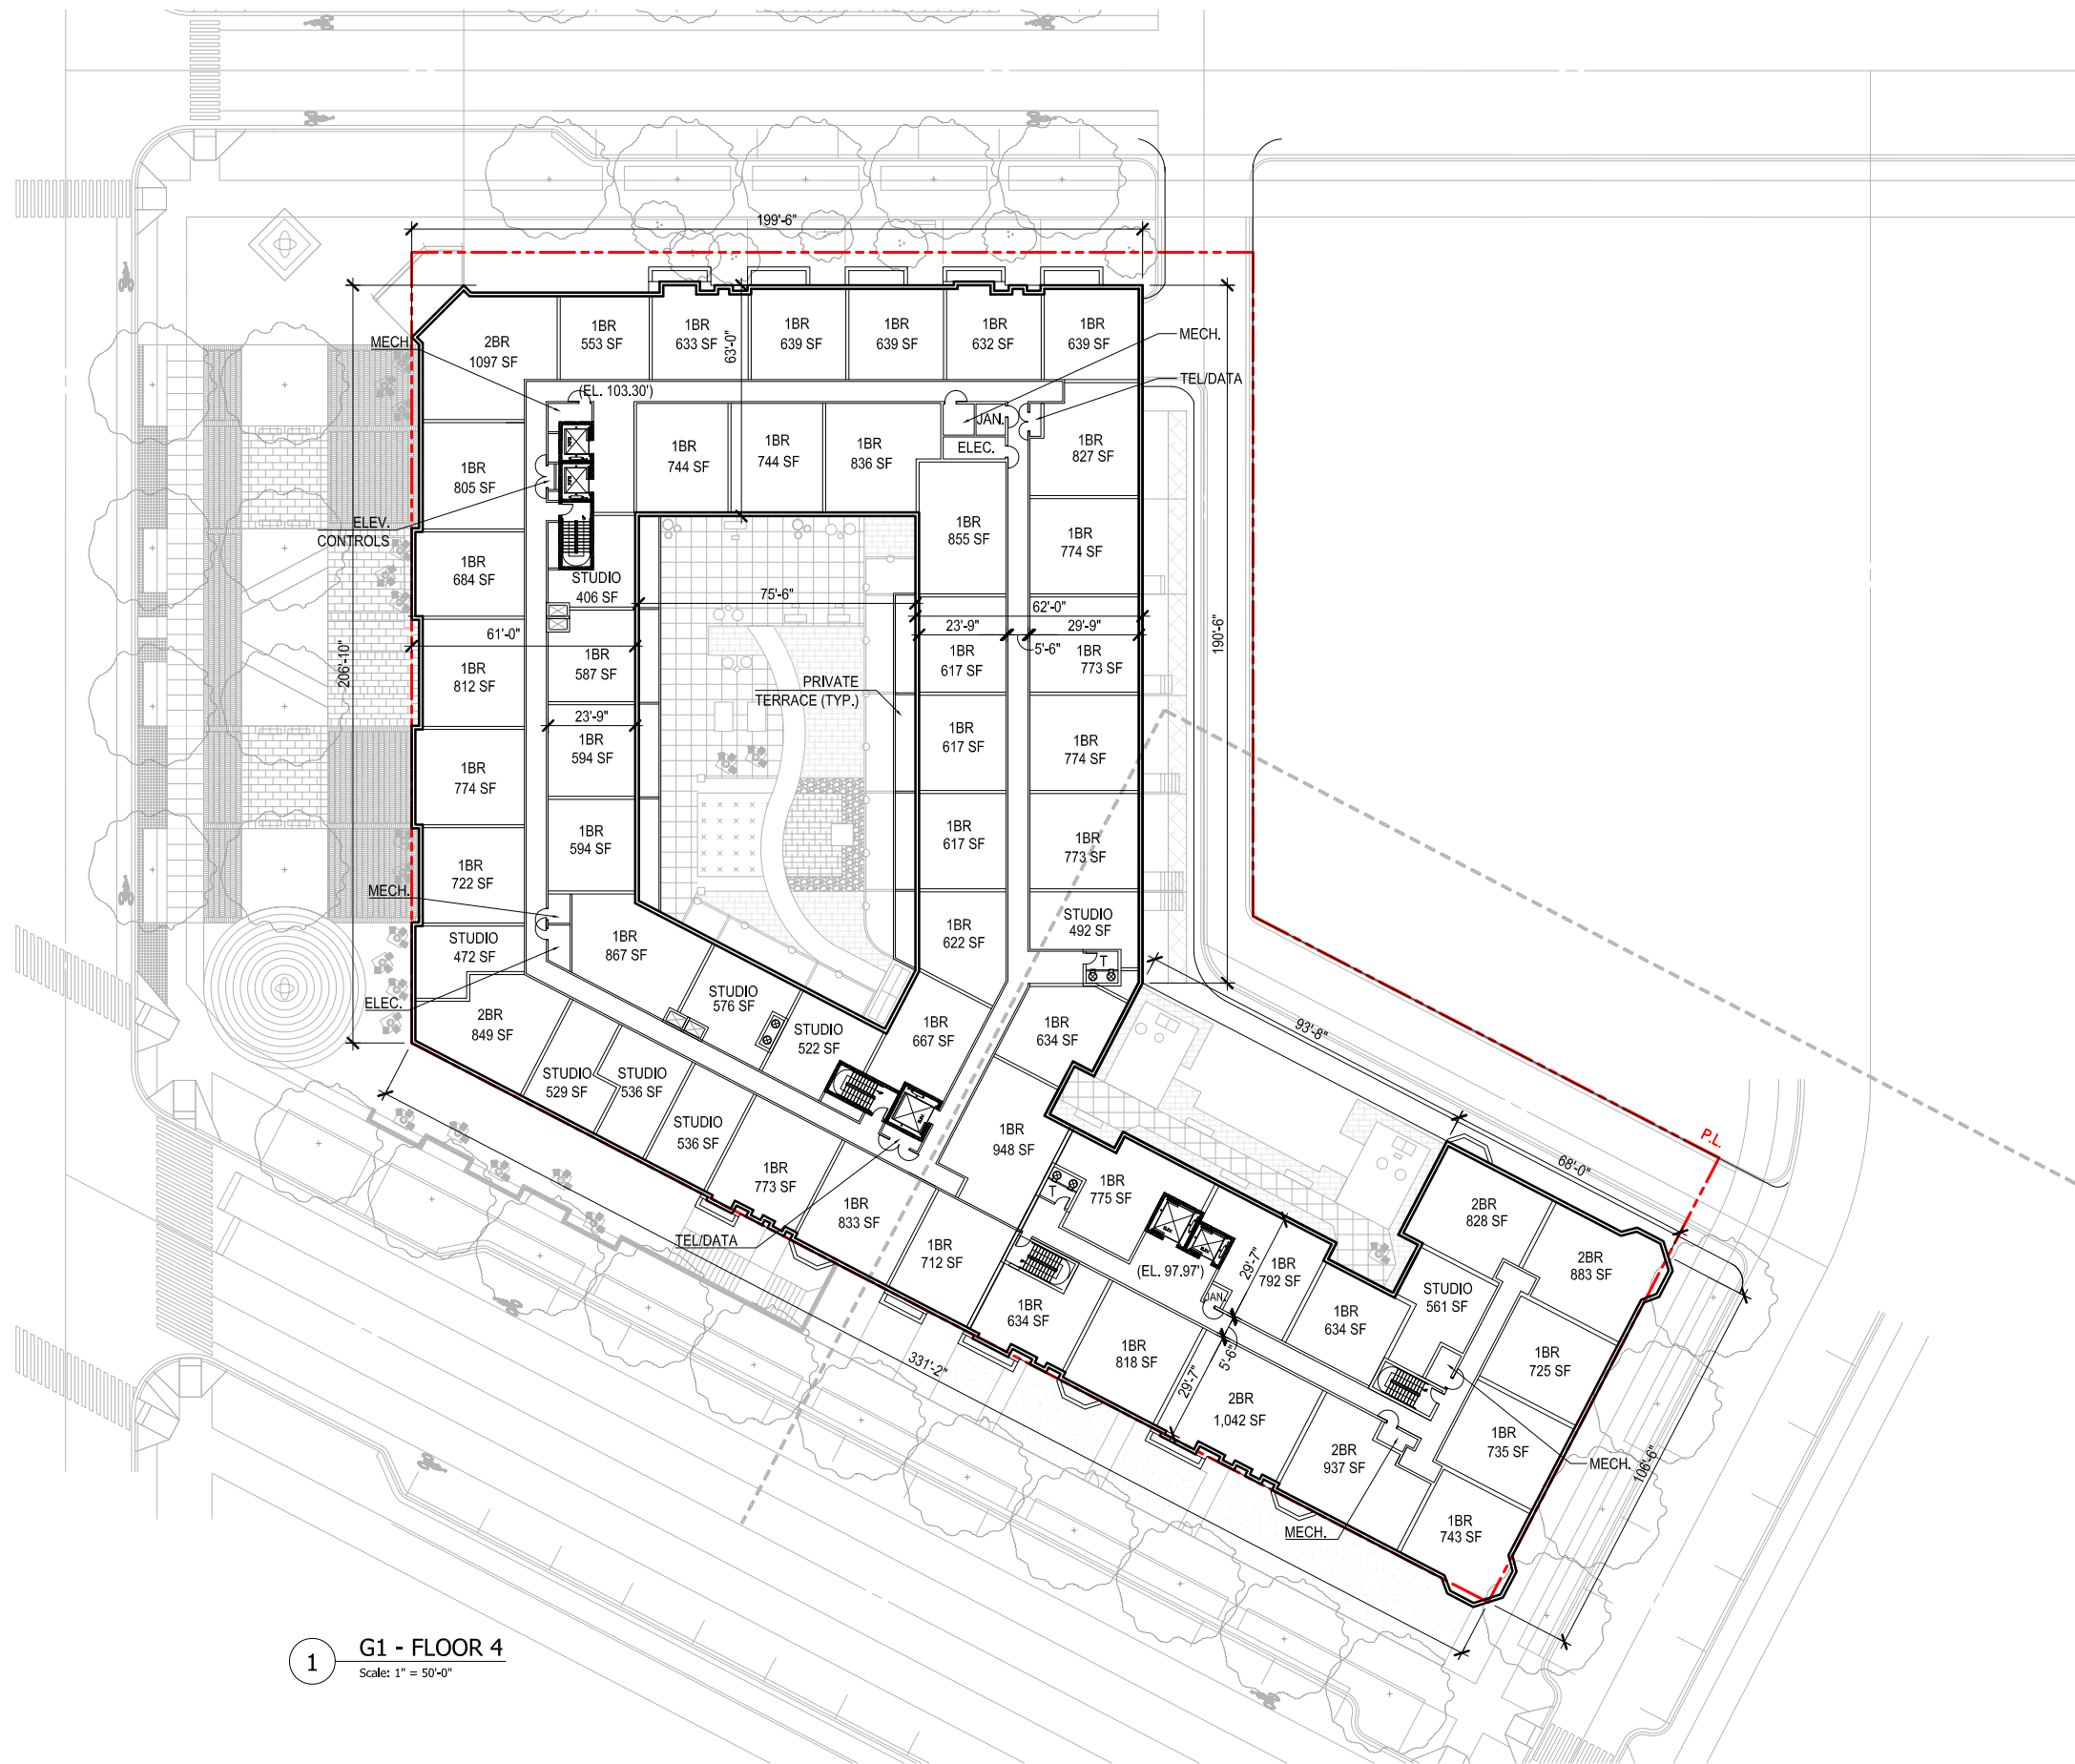

1 G1 - FLOOR 4
Scale: 1" = 50'-0"

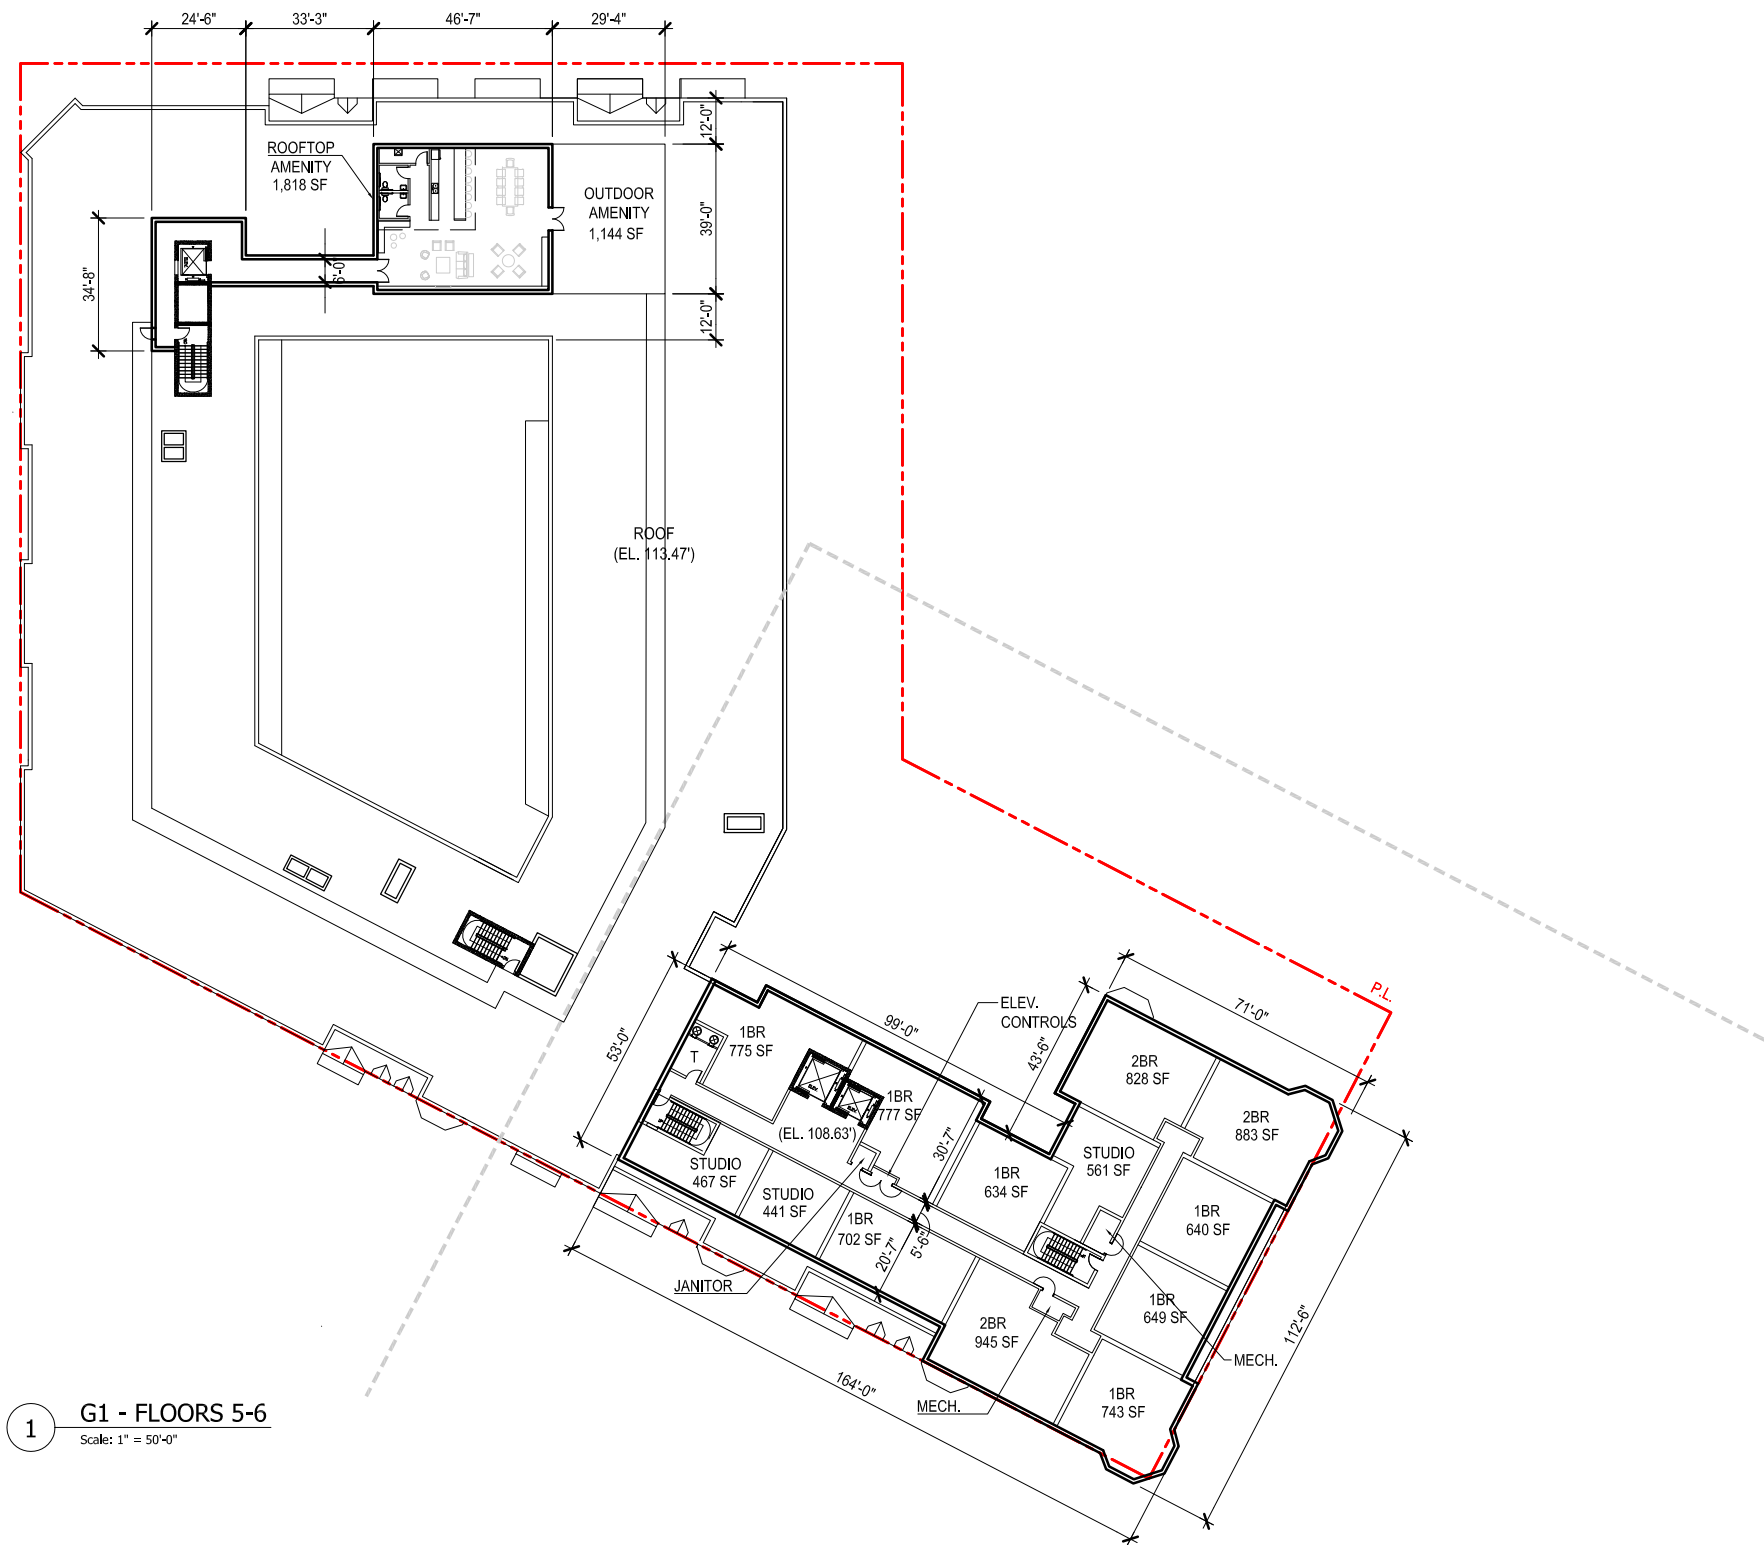

1 G1 - FLOORS 5-6
Scale: 1" = 50'-0"





1 20TH STREET ELEVATION (SECONDARY STREET)
Scale: 1/32" = 1'-0"



2 C STREET ELEVATION (SECONDARY STREET)
Scale: 1/32" = 1'-0"