


MATERIALS

- 1. Brick 1
- 2. Brick 2
- 3. Metal Balcony
- 4. Metal Channel
- 5. Metal Panel 1
- 6. Metal Panel 2
- 7. Metal Railing
- 8. Metal Window 1
- 9. Metal Window 2
- 10. Precast Stone 1
- 11. Precast Stone 2
- 12. Stone



Roof	EL +179.00'	
06 Level	EL +163.56'	
05 Level	EL +152.90'	
04 Level	EL +142.25'	
03 Level	EL +131.59'	
02 Level	EL +120.93'	
01 Level	EL +103.93'	
Bsmt Level	EL +89.00'	

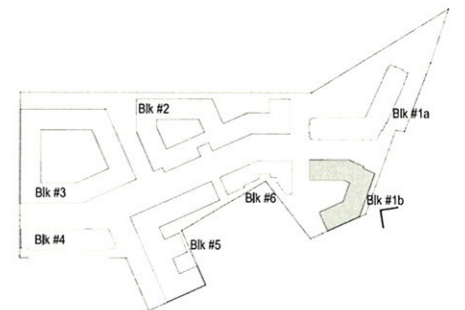

KEY PLAN

MRP REALTY

680 Rhode Island Ave. | Washington, DC


Block 1B - East Elevation

July 13, 2015 | 1.231

SK+I  
ARCHITECTURE

0 15' 30' 60'  
ZONING COMMISSION  
District of Columbia  
CASE NO. 15-16  
EXHIBIT NO. 2A11




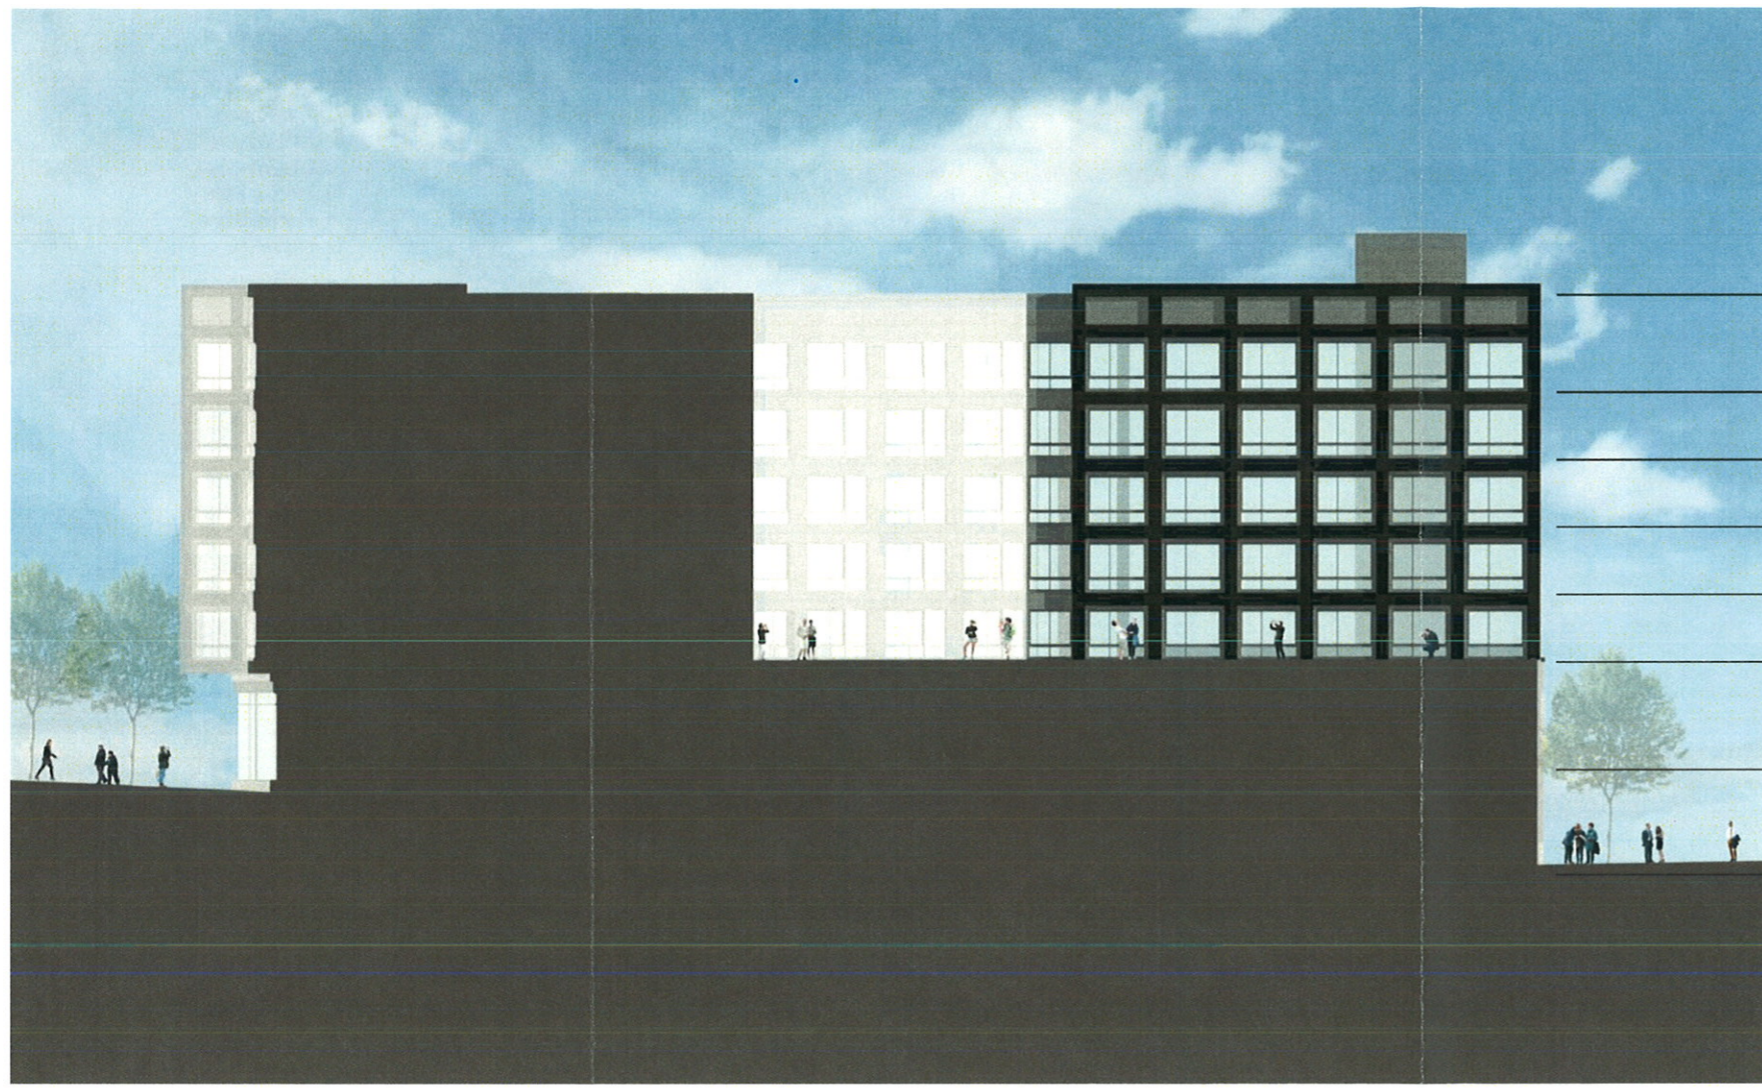

MATERIALS

- 1. Brick 1
- 2. Brick 2
- 3. Metal Balcony
- 4. Metal Channel
- 5. Metal Panel 1
- 6. Metal Panel 2
- 7. Metal Railing
- 8. Metal Window 1
- 9. Metal Window 2
- 10. Precast Stone 1
- 11. Precast Stone 2
- 12. Stone

Roof	EL +179.00'	
06 Level	EL +163.56'	
05 Level	EL +152.90'	
04 Level	EL +142.25'	
03 Level	EL +131.59'	
02 Level	EL +120.93'	
01 Level	EL +103.93'	
Bsmt Level	EL +89.00'	

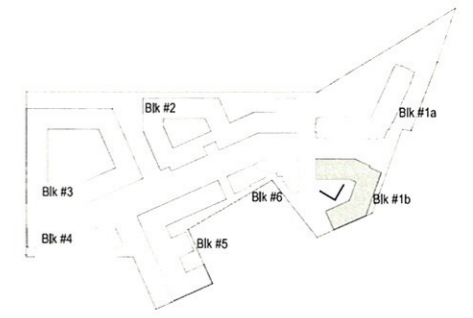


KEY PLAN



MATERIALS

- 1. Brick 1
- 2. Brick 2
- 3. Metal Balcony
- 4. Metal Channel
- 5. Metal Panel 1
- 6. Metal Panel 2
- 7. Metal Railing
- 8. Metal Window 1
- 9. Metal Window 2
- 10. Precast Stone 1
- 11. Precast Stone 2
- 12. Stone

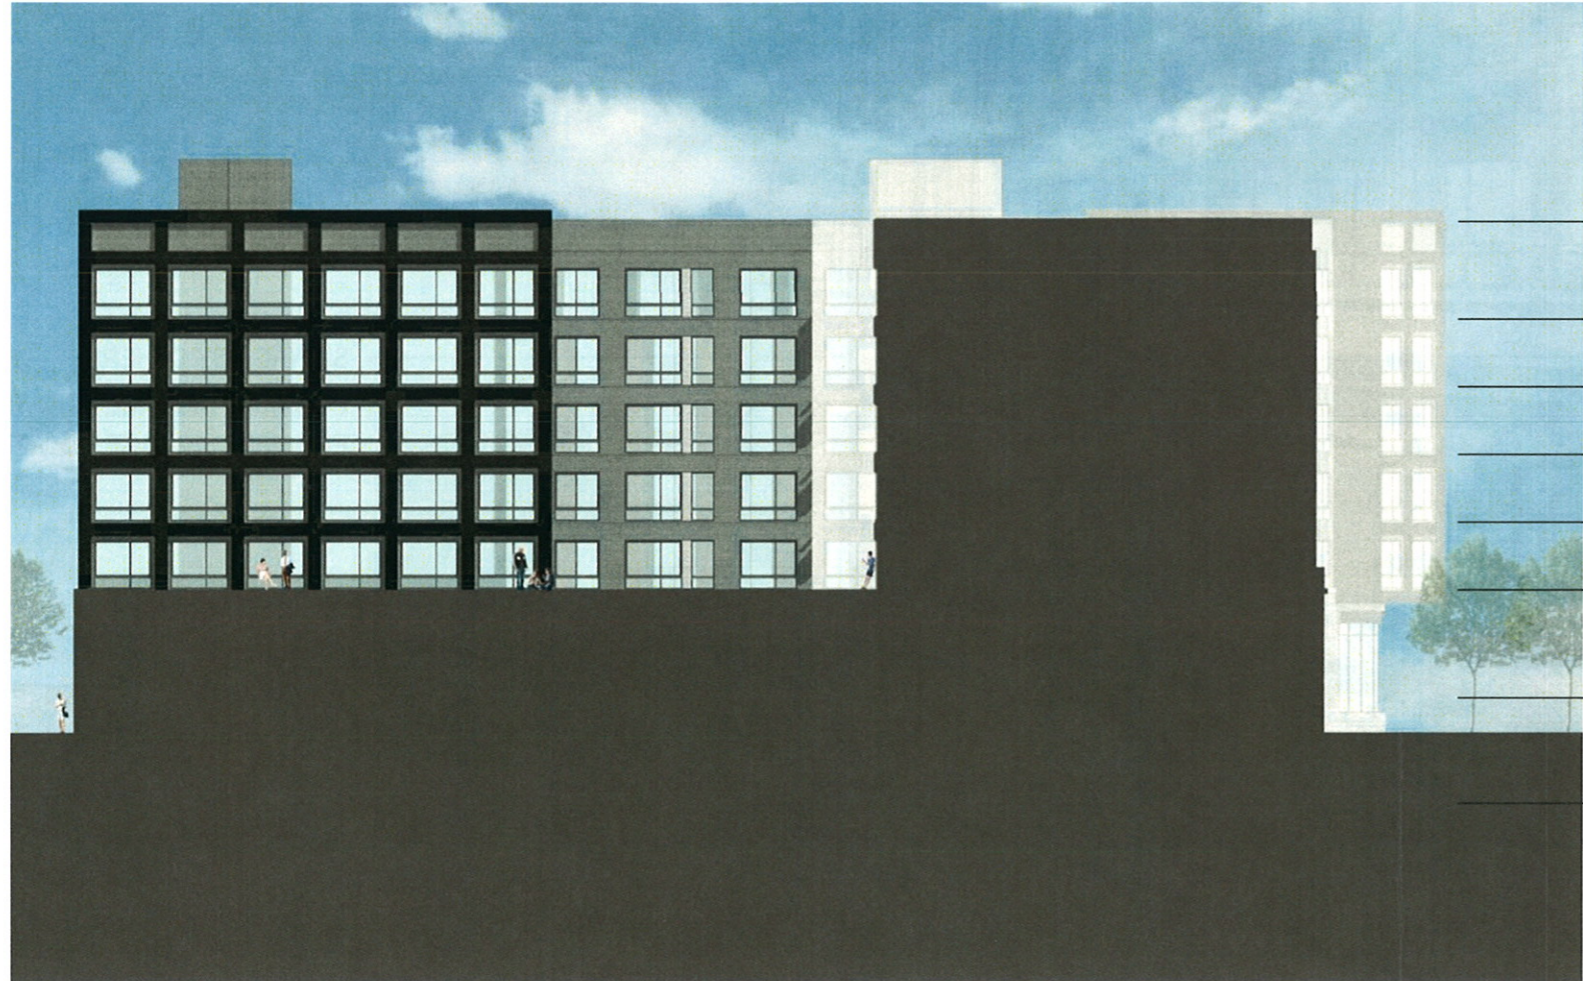

Roof	EL +179.00'	
06 Level	EL +163.56'	
05 Level	EL +152.90'	
04 Level	EL +142.25'	
03 Level	EL +131.59'	
02 Level	EL +120.93'	
01 Level	EL +103.93'	
Bsmt Level	EL +89.00'	




KEY PLAN









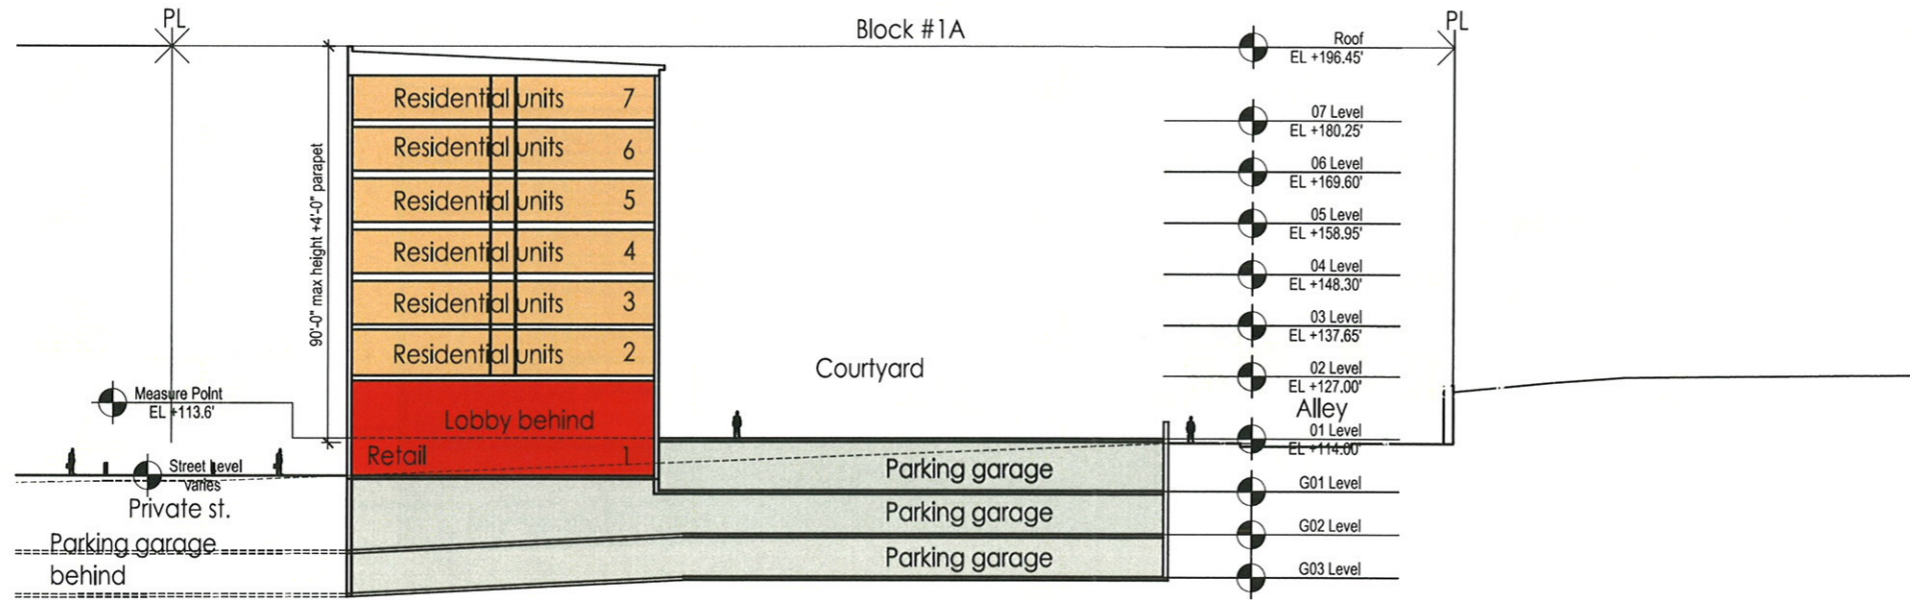


Section 1

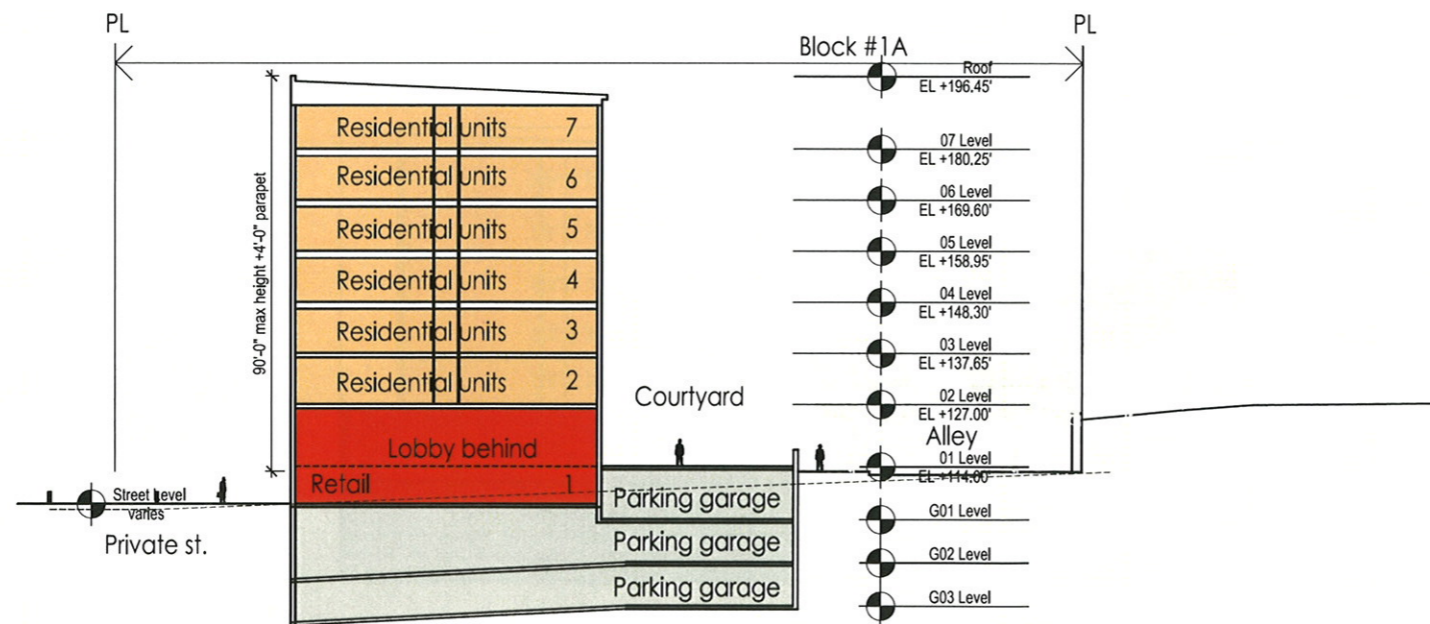


Section 2

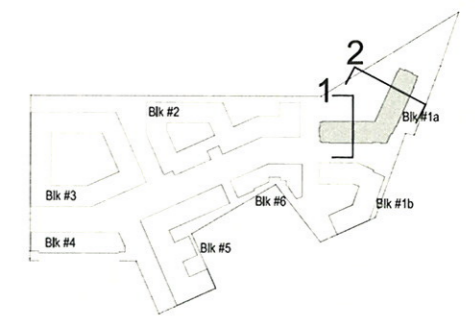


KEY PLAN

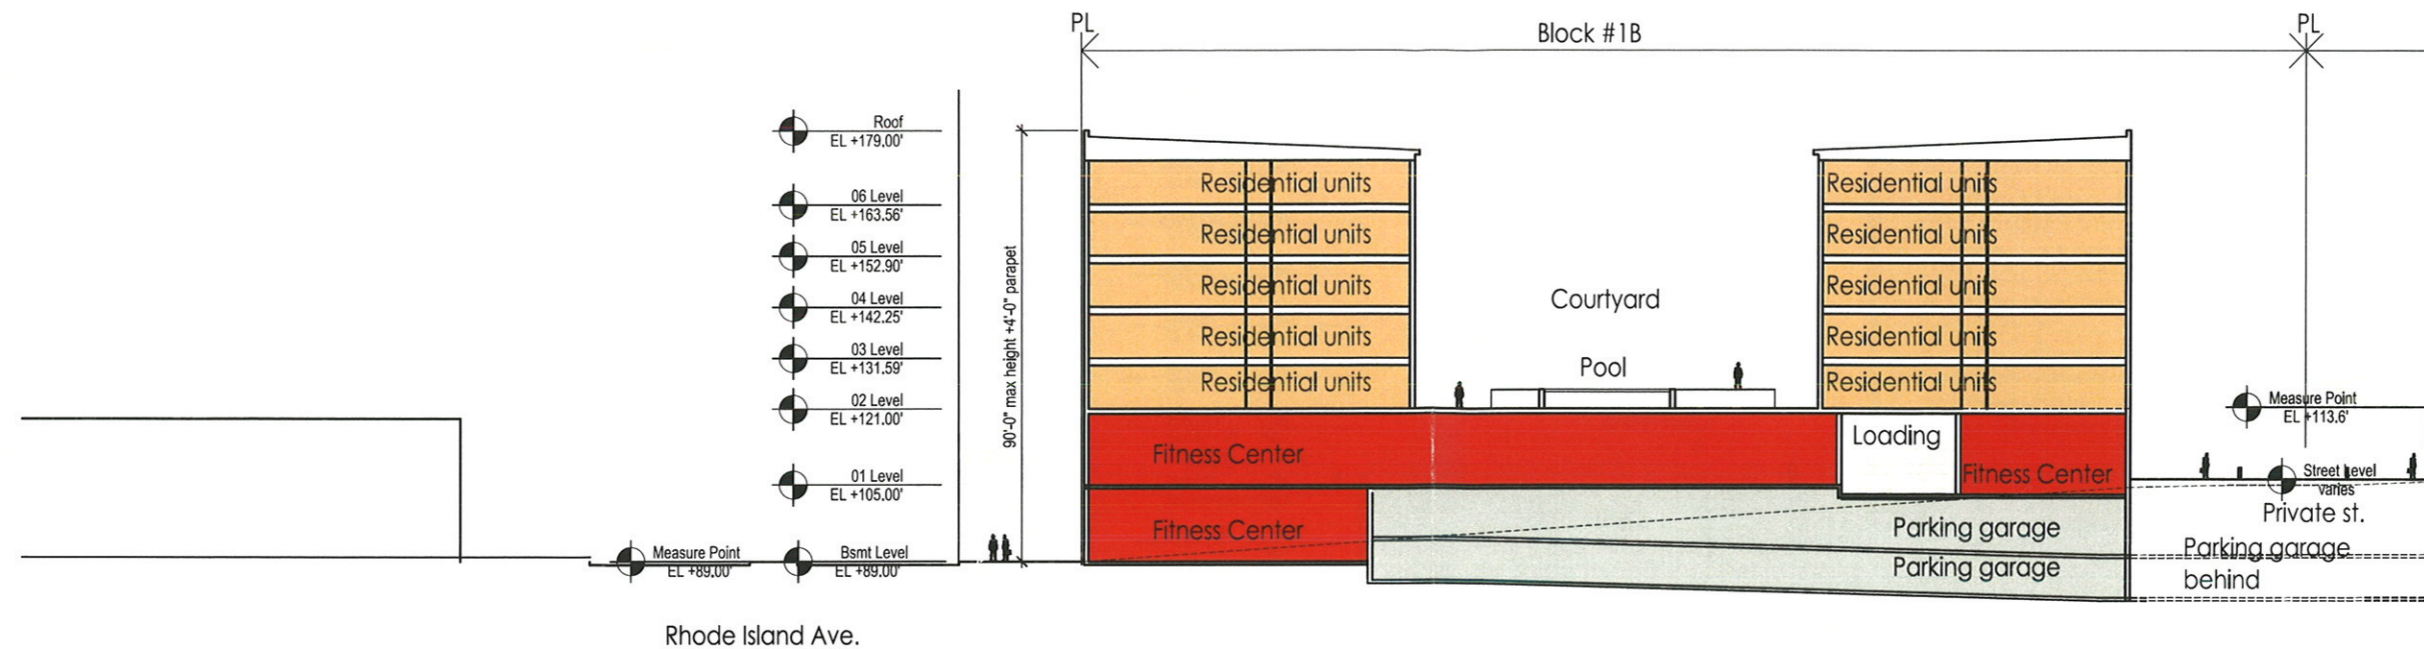

Section 1

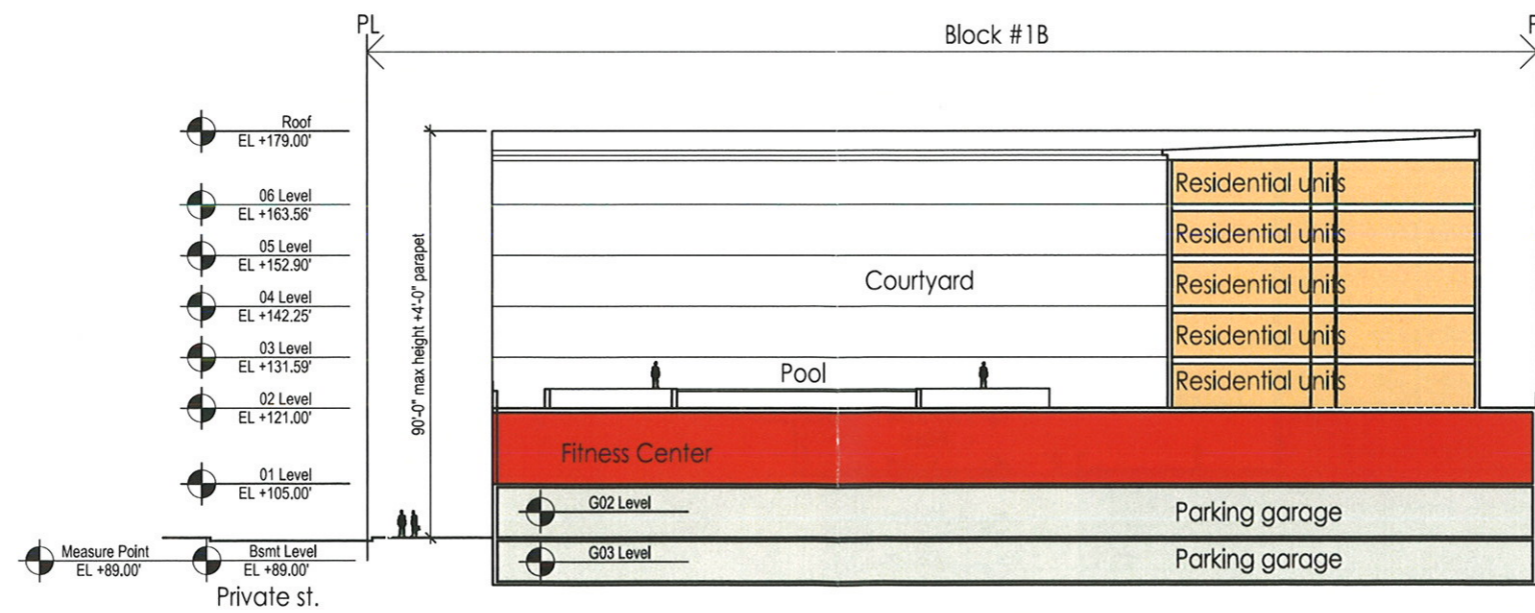


Section 2

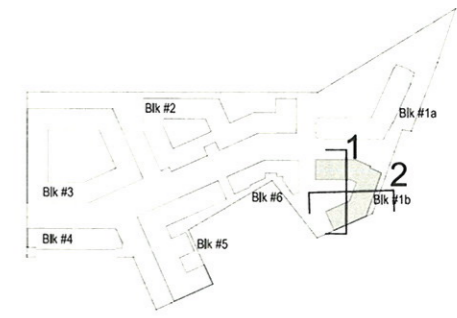

KEY PLAN



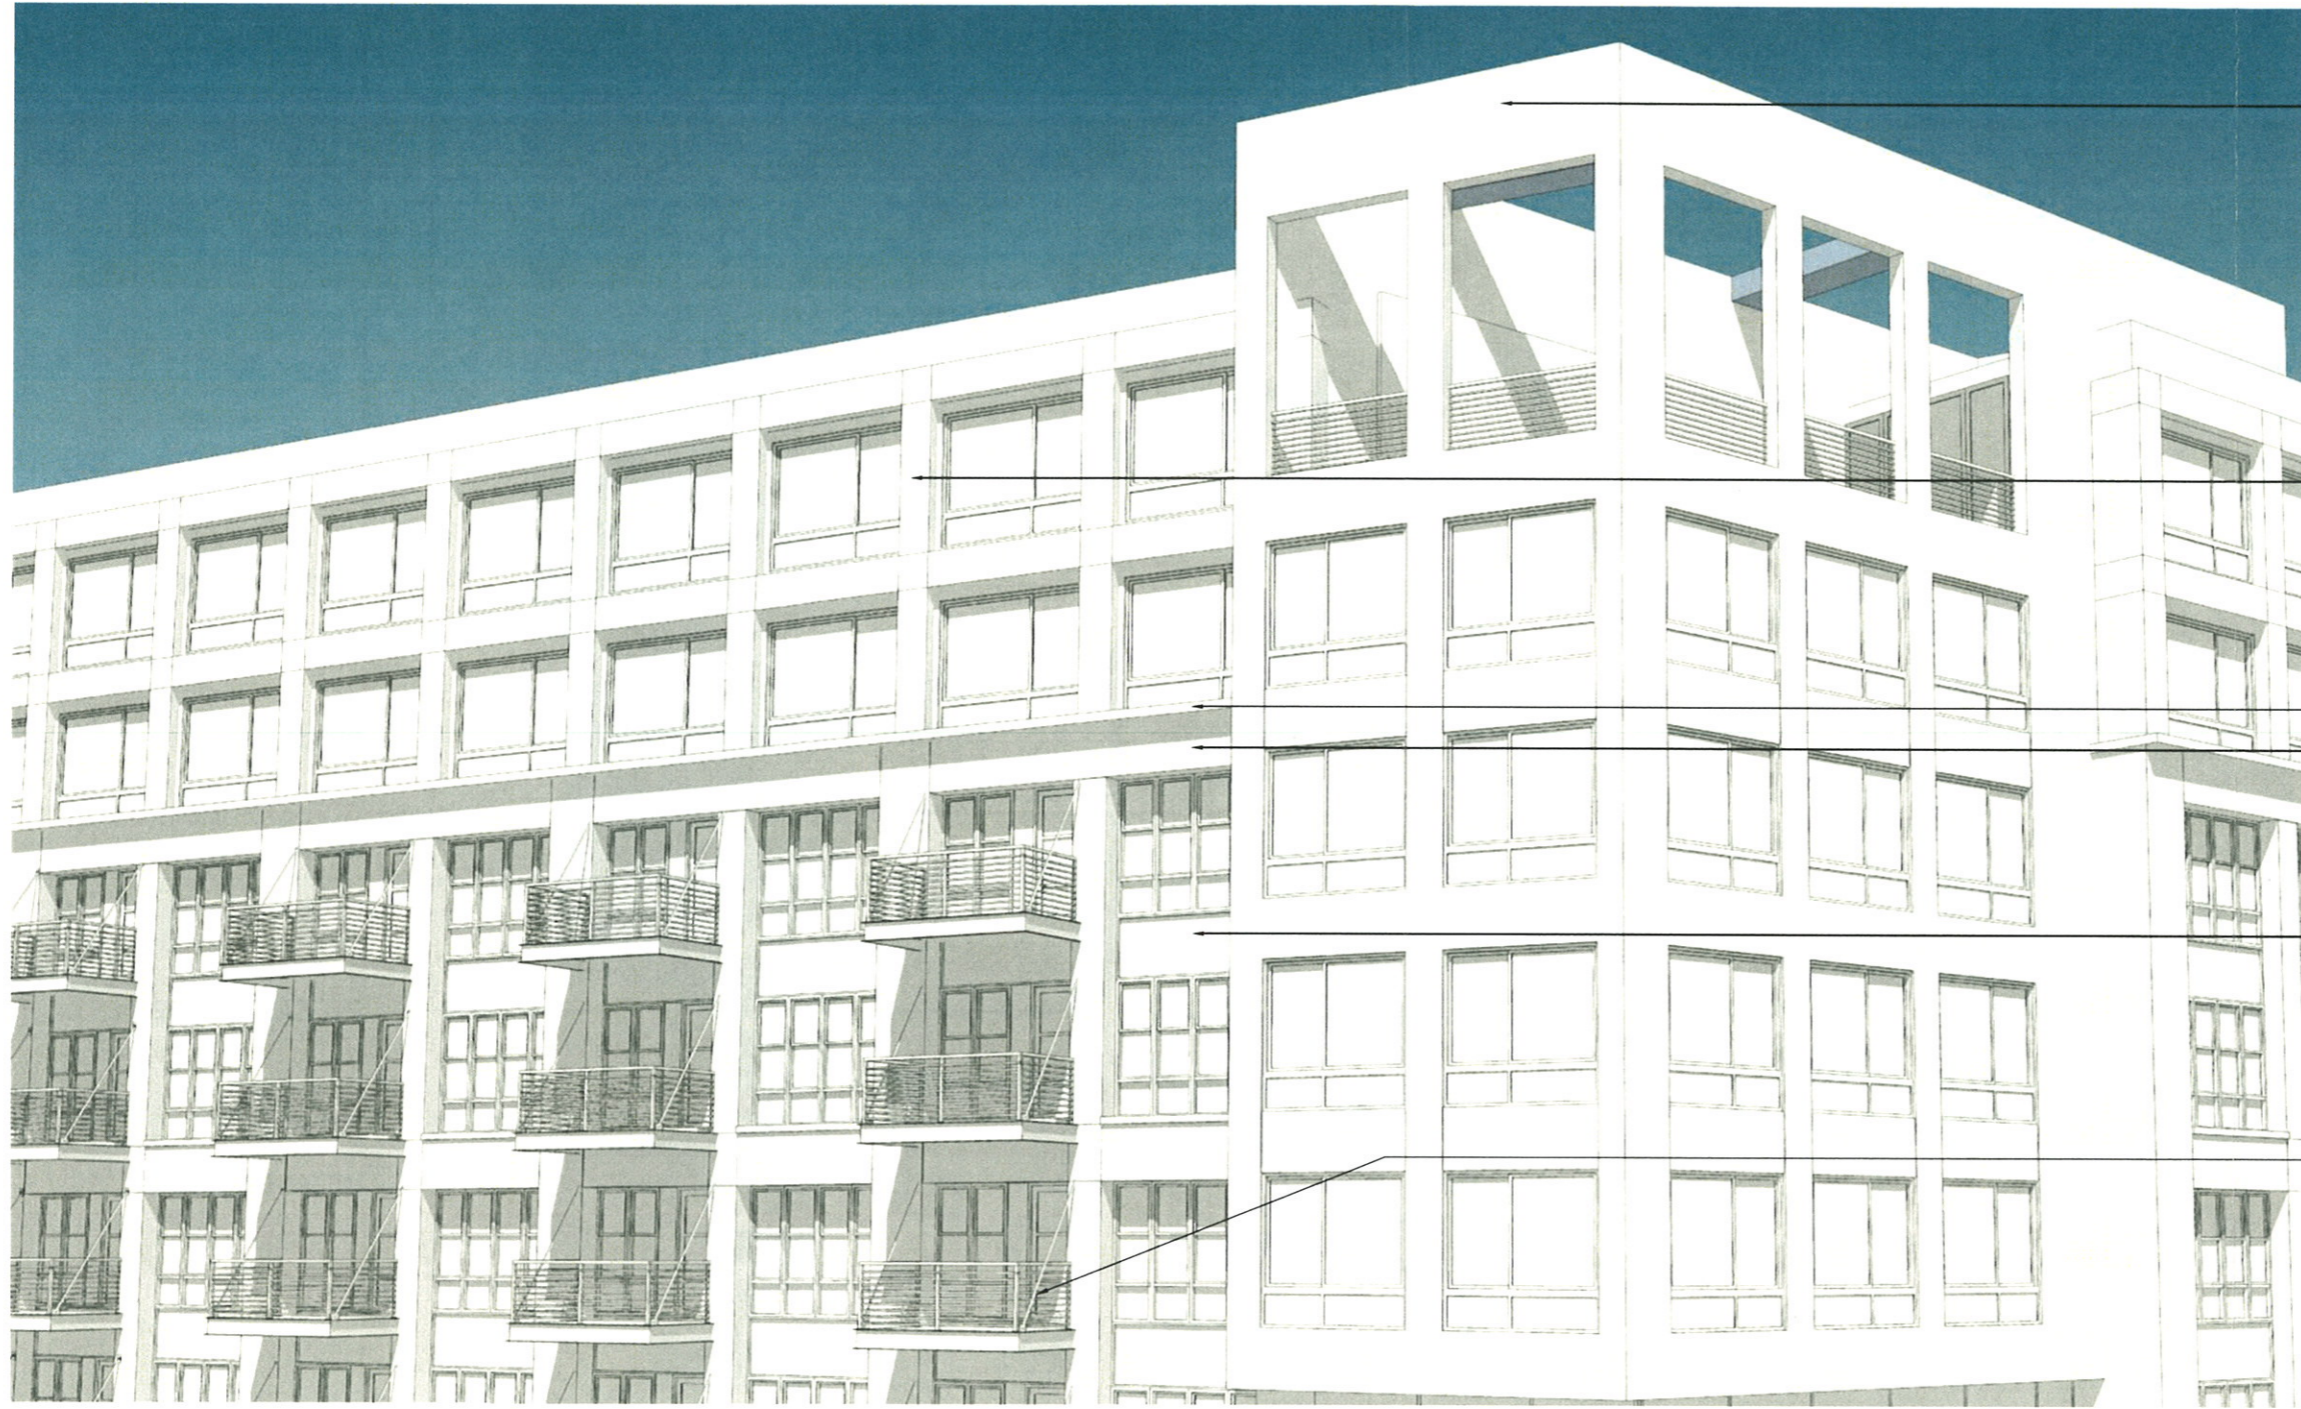



CORRUGATED METAL PANEL

COMPOSITE METAL PANEL

PRECAST STONE #1  
BRICK #1

CORRUGATED METAL PANEL

METAL BALCONY

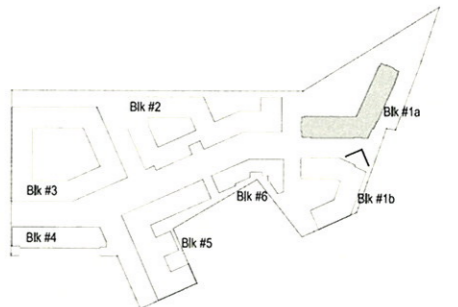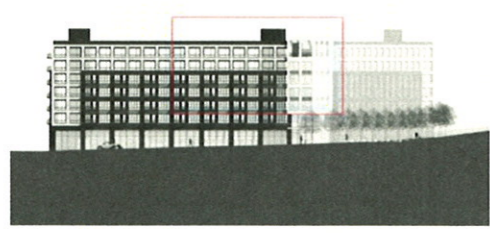

KEY PLAN

MRP REALTY

680 Rhode Island Ave. | Washington, DC

July 13, 2015 | 1.501

SK+I  
ARCHITECTURE

Building 1A - Facade Detail