



FLORIDA AVENUE - STREET SECTION  
SCALE: 1/4" = 1'-0"

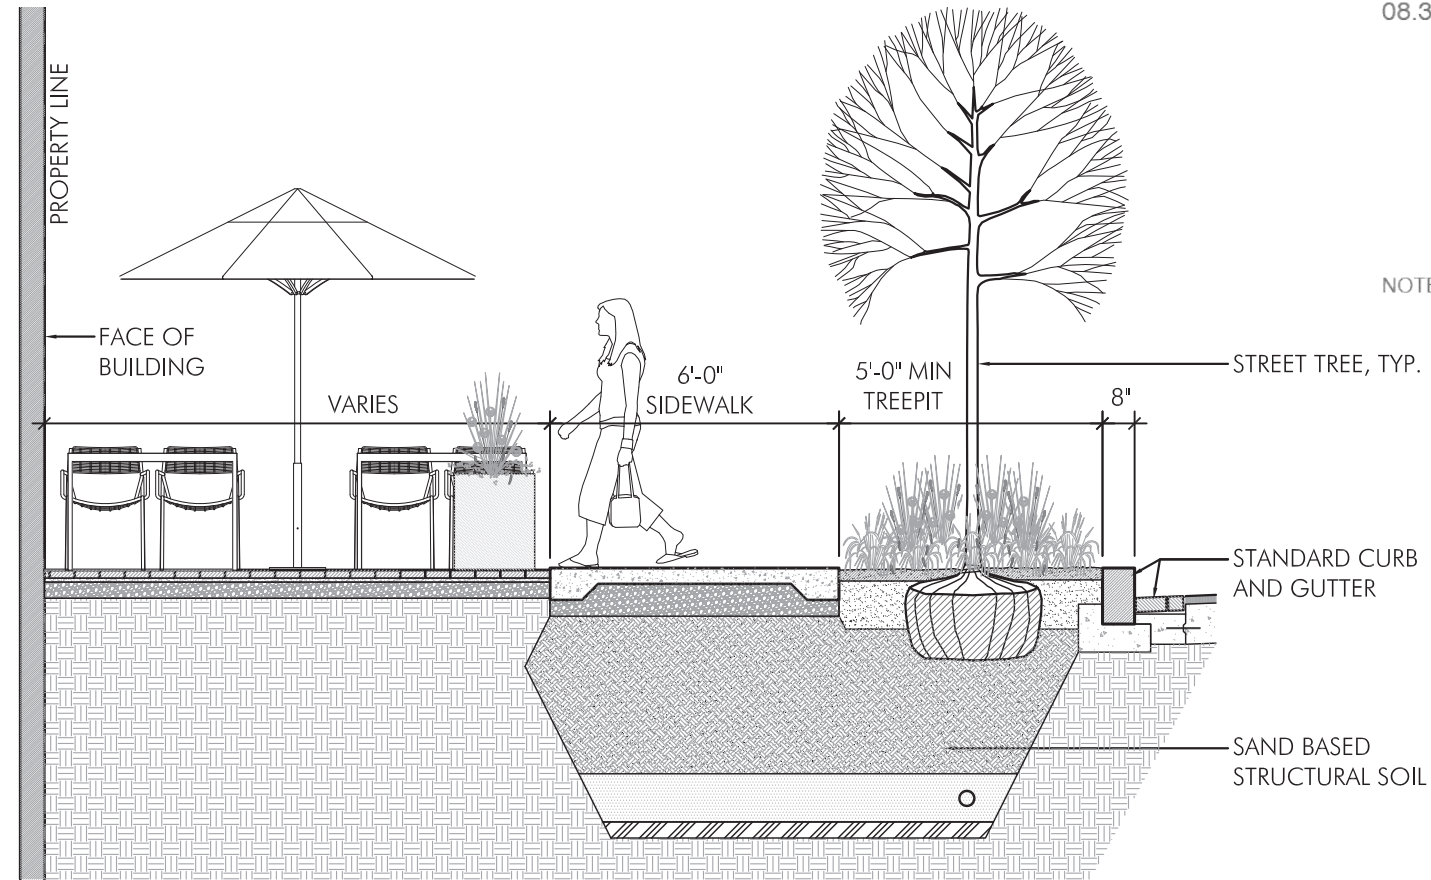

N STREET - STREET SECTION  
SCALE: 1/4" = 1'-0"

NOTES:

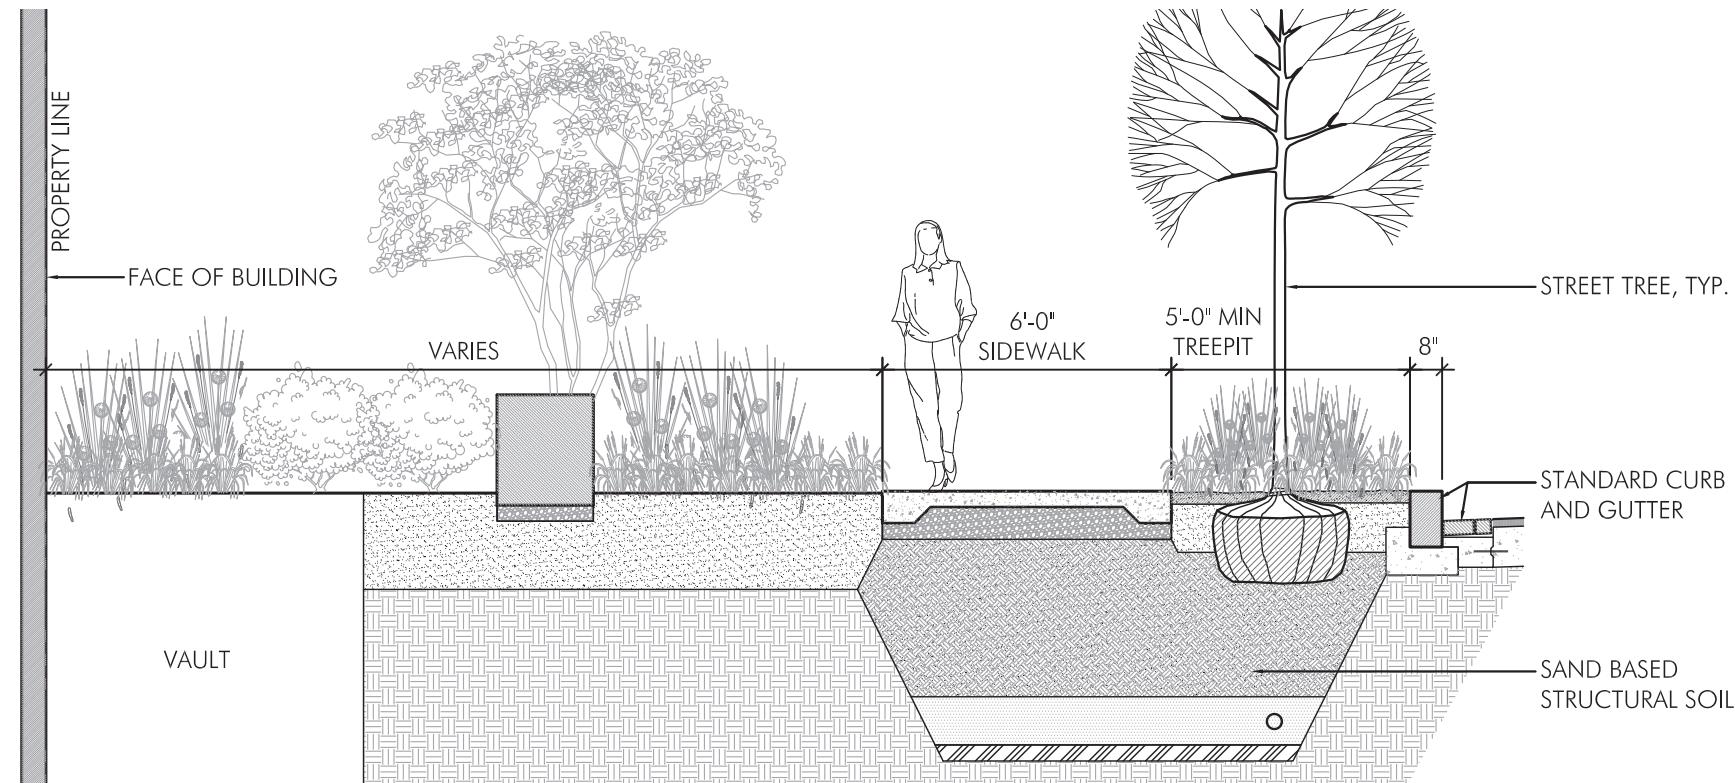

3RD STREET - STREET SECTION  
SCALE: 1/4" = 1'-0"

KEY / LEGEND:

STREET SECTIONS

NOTES:

SITE FURNISHINGS NOTE:  
SITE FURNISHINGS IMAGERY  
SHOWN ARE FOR  
ILLUSTRATIVE PURPOSES ONLY  
AND MAY BE MODIFIED WITH  
FINAL ENGINEERING AND  
DESIGN PROVIDED THAT THE  
GENERAL QUALITY AND  
CHARACTERISTICS ARE IN  
SUBSTANTIAL CONFORM-  
ANCE WITH THAT SHOWN.




FLORIDA AVENUE TREE  
Princeton Sentry Ginkgo  
*Ginkgo biloba* 'Princeton Sentry'



3RD AND N STREET TREE  
Highbeam Overcup Oak  
*Quercus lyrata* 'QLFTB' P.P 13470



STREETLIGHT - (DDOT standard)

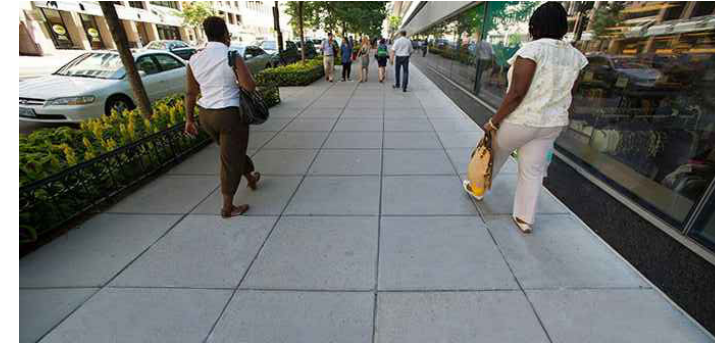

CONCRETE SIDEWALK - 3X3 SCORING PATTERN



STREETScape CHARACTER



BIKE RACKS



SPECIAL PAVING



STREETScape CHARACTER



TRASH RECEPTACLE



STREETScape CHARACTER



CAFE SEATING



KEY / LEGEND:

PRECEDENT IMAGES

L-0.9

NOTES:

SITE FURNISHINGS NOTE:  
SITE FURNISHINGS IMAGERY  
SHOWN ARE FOR  
ILLUSTRATIVE PURPOSES ONLY  
AND MAY BE MODIFIED WITH  
FINAL ENGINEERING AND  
DESIGN PROVIDED THAT THE  
GENERAL QUALITY AND  
CHARACTERISTICS ARE IN  
SUBSTANTIAL CONFORM-  
ANCE WITH THAT SHOWN.

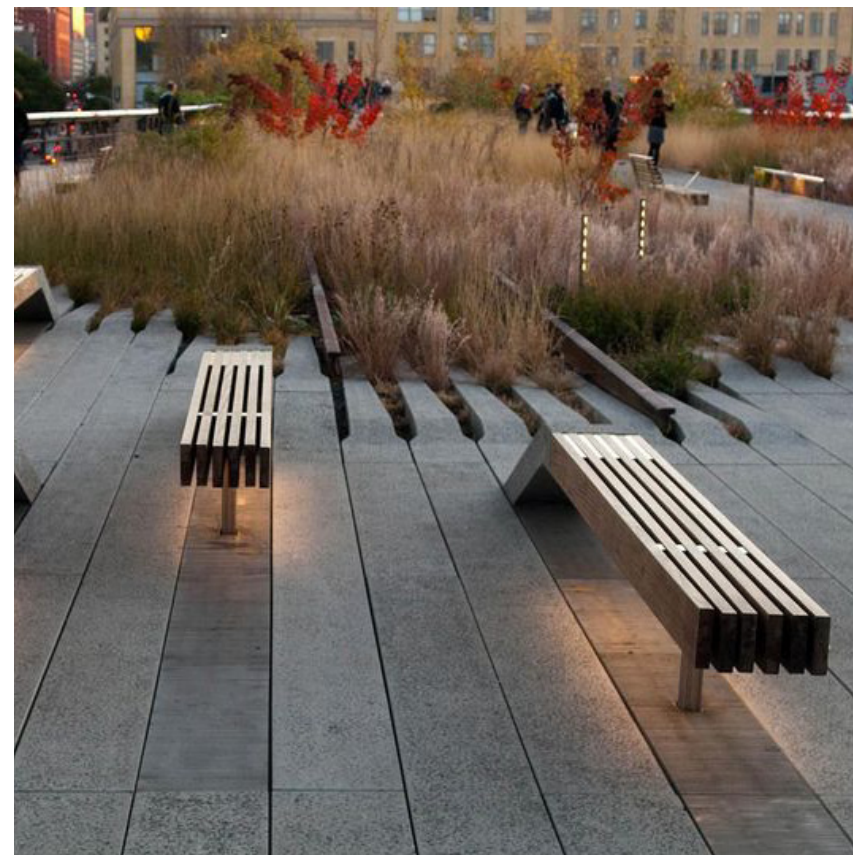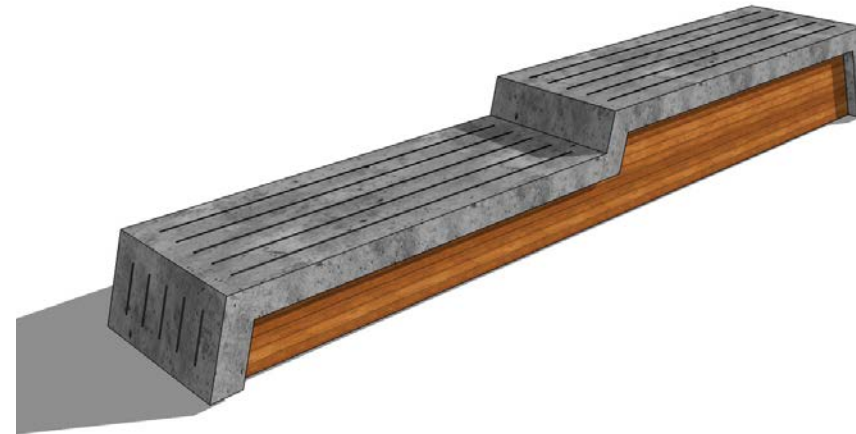

FOCAL ELEMENT / CUSTOM SITE FURNISHINGS

KEY / LEGEND:

PRECEDENT IMAGES

L-0.10



OUTDOOR KITCHEN



PLANTER



GREEN ROOF



TABLES AND CHAIRS



LOUNGE CHAIR



PRECAST CONCRETE PAVERS ON PEDESTALS

NOTES:

SITE FURNISHINGS NOTE:  
SITE FURNISHINGS IMAGERY  
SHOWN ARE FOR  
ILLUSTRATIVE PURPOSES ONLY  
AND MAY BE MODIFIED WITH  
FINAL ENGINEERING AND  
DESIGN PROVIDED THAT THE  
GENERAL QUALITY AND  
CHARACTERISTICS ARE IN  
SUBSTANTIAL CONFOR-  
MANCE WITH THAT SHOWN.

KEY / LEGEND:

ROOFTOP PRECEDENT PHOTOS

L-0.11