



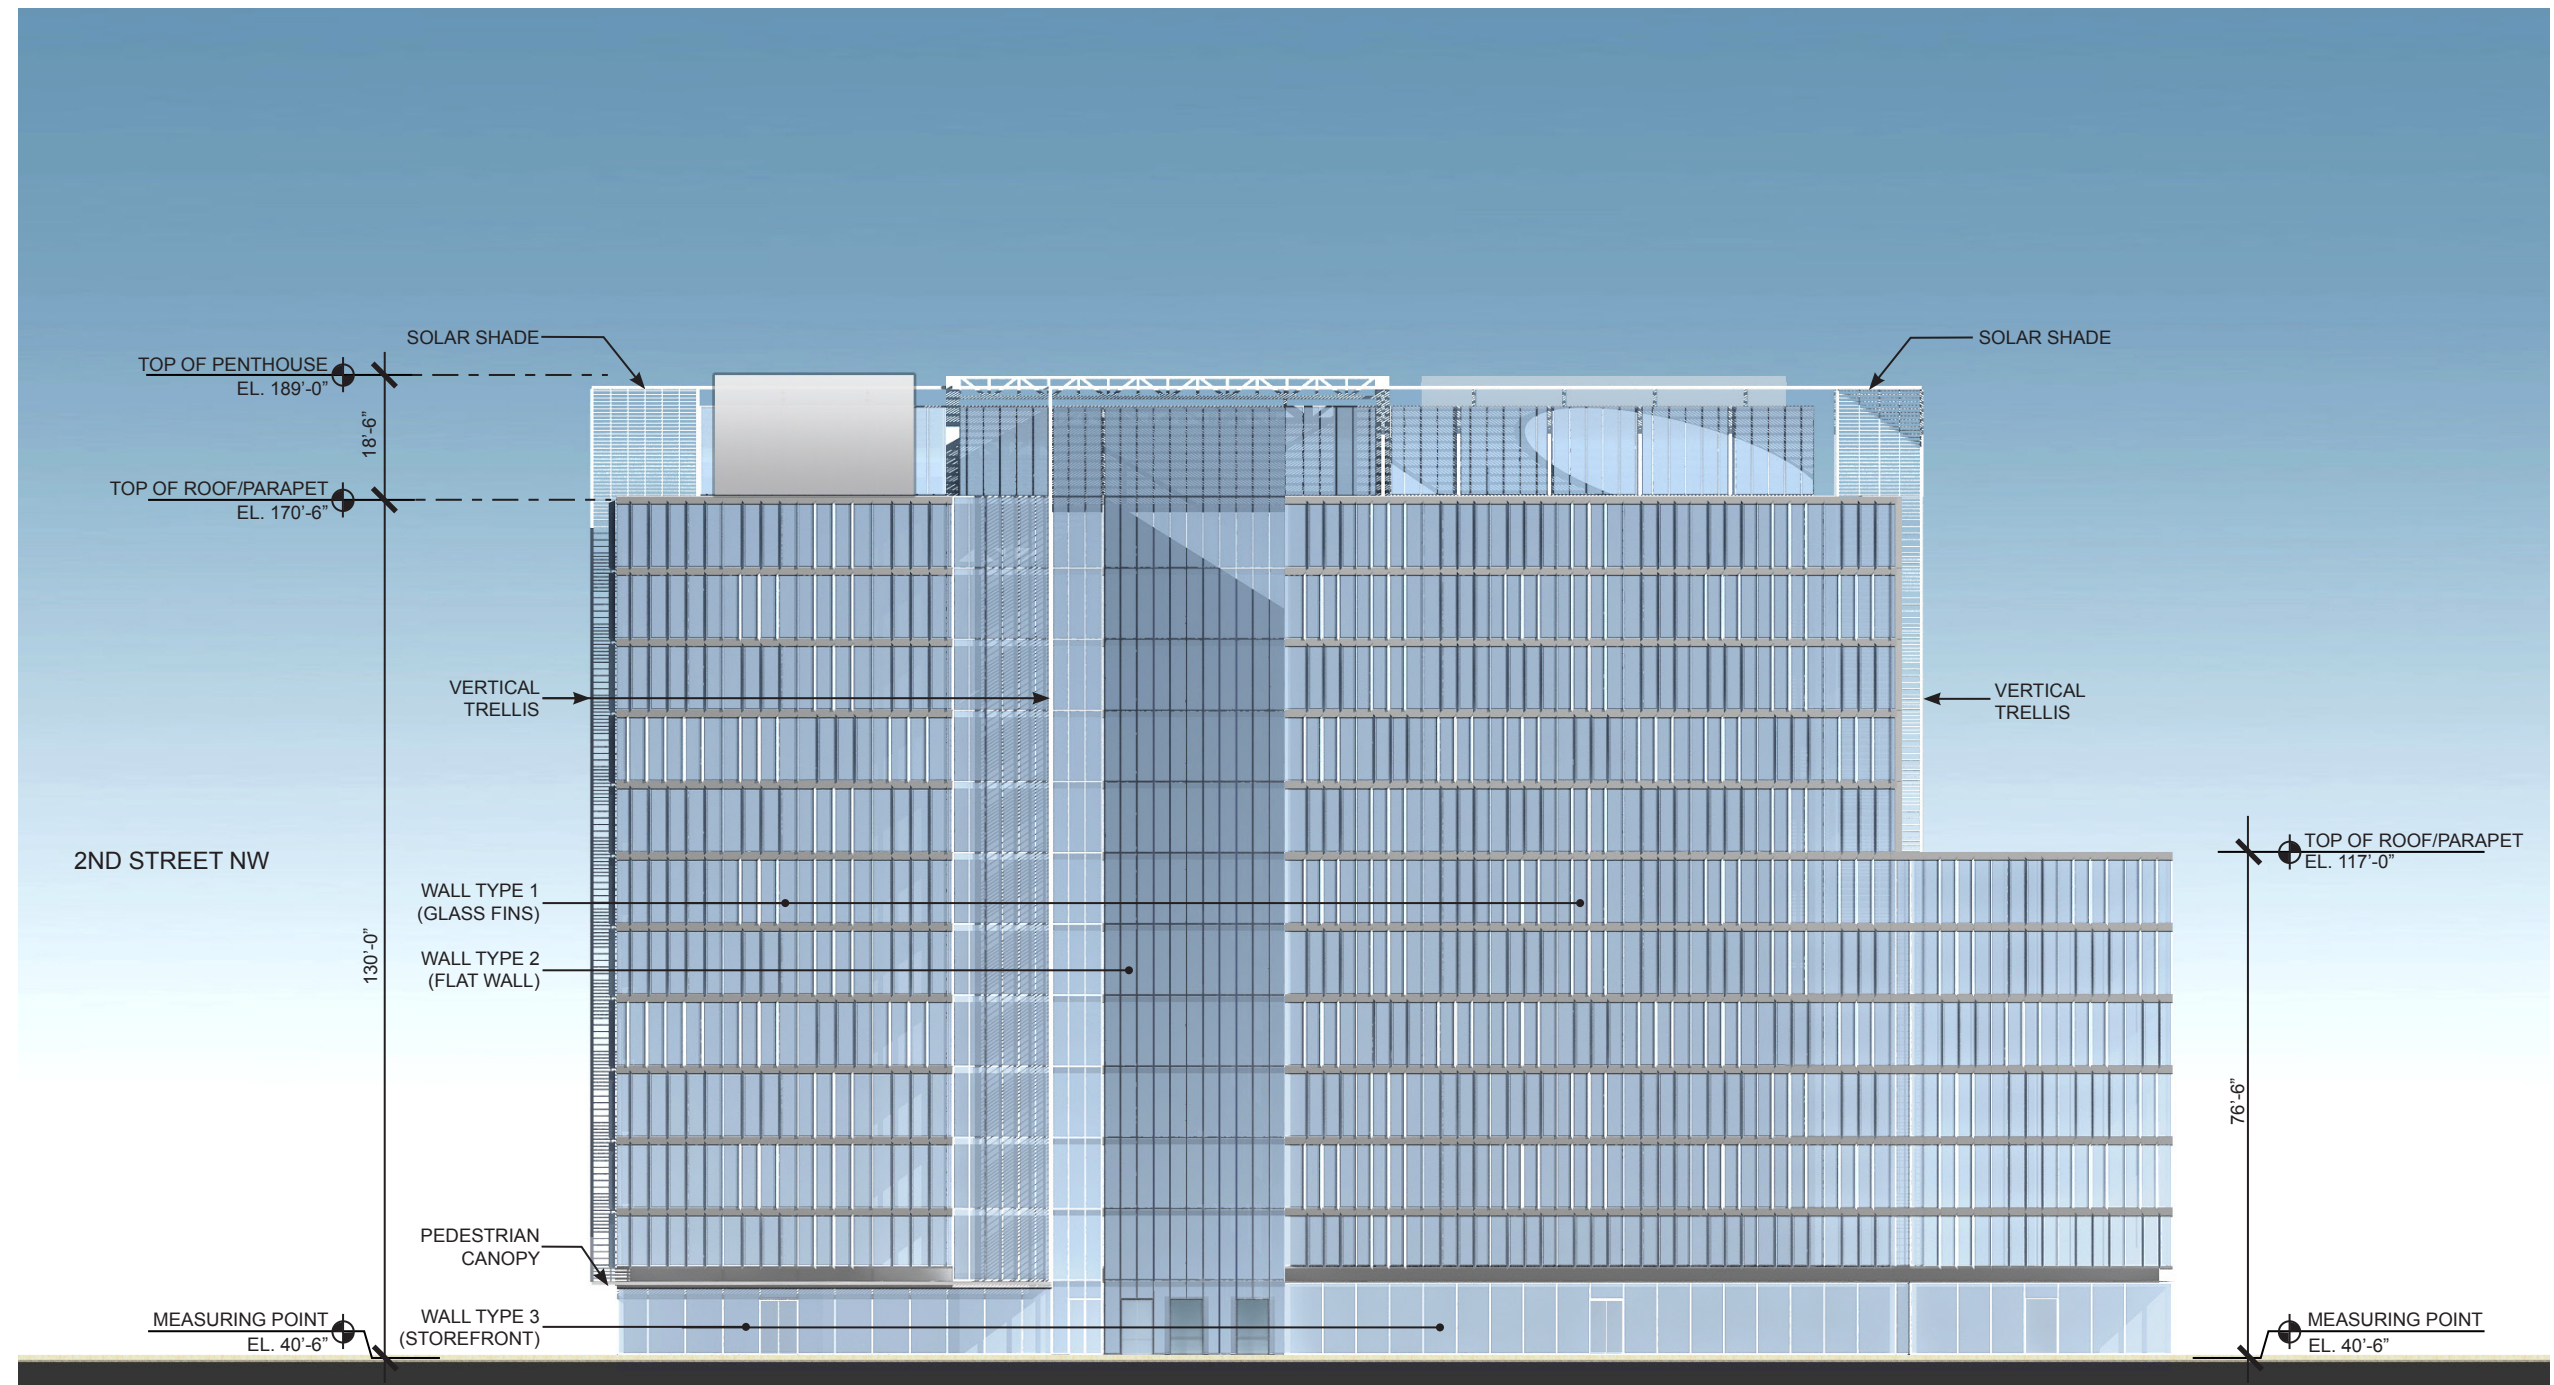


NOTE:
 Building heights for the South Block are taken from the measuring point of 40.50'.
 Refer to sheet 1.3 Detailed Site Circulation Plan for measuring point location.

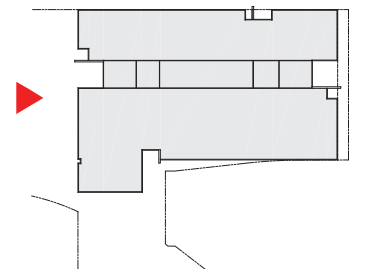

Capitol Crossing


Elevation - F Street / North Elevation

Second Stage PUD Application - June 4, 2012

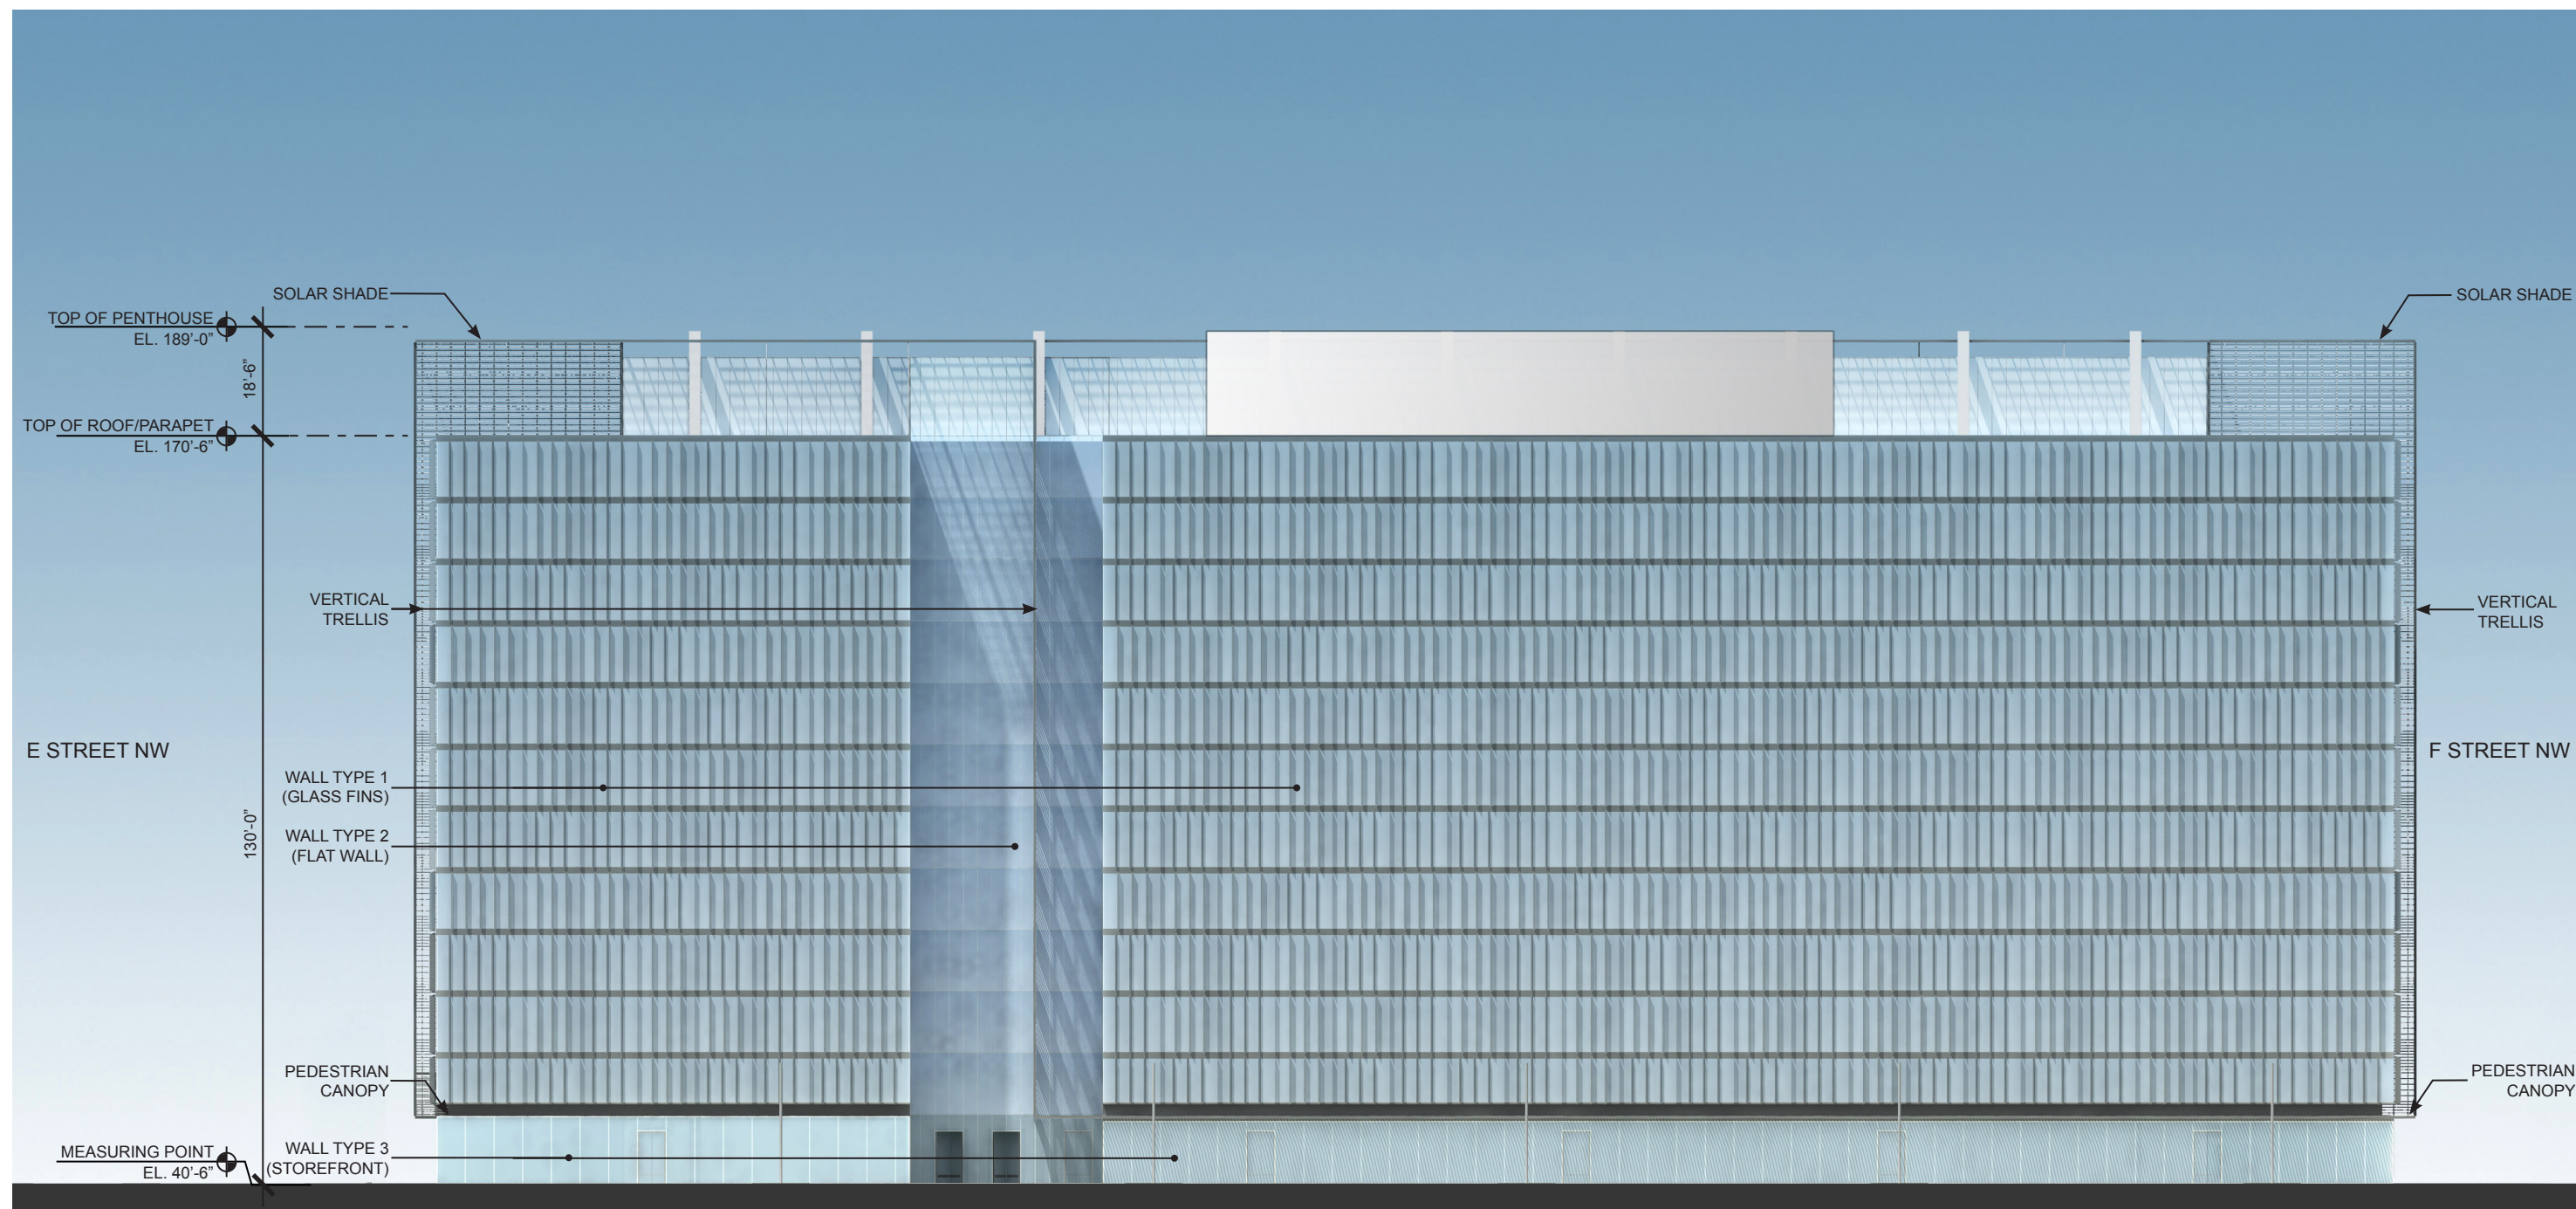


NOTE:

Building heights for the South Block are taken from the measuring point of 40.50'.
Refer to sheet 1.3 Detailed Site Circulation Plan for measuring point location.

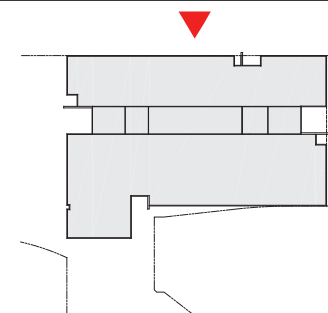


Elevation - 2nd Street / East Elevation

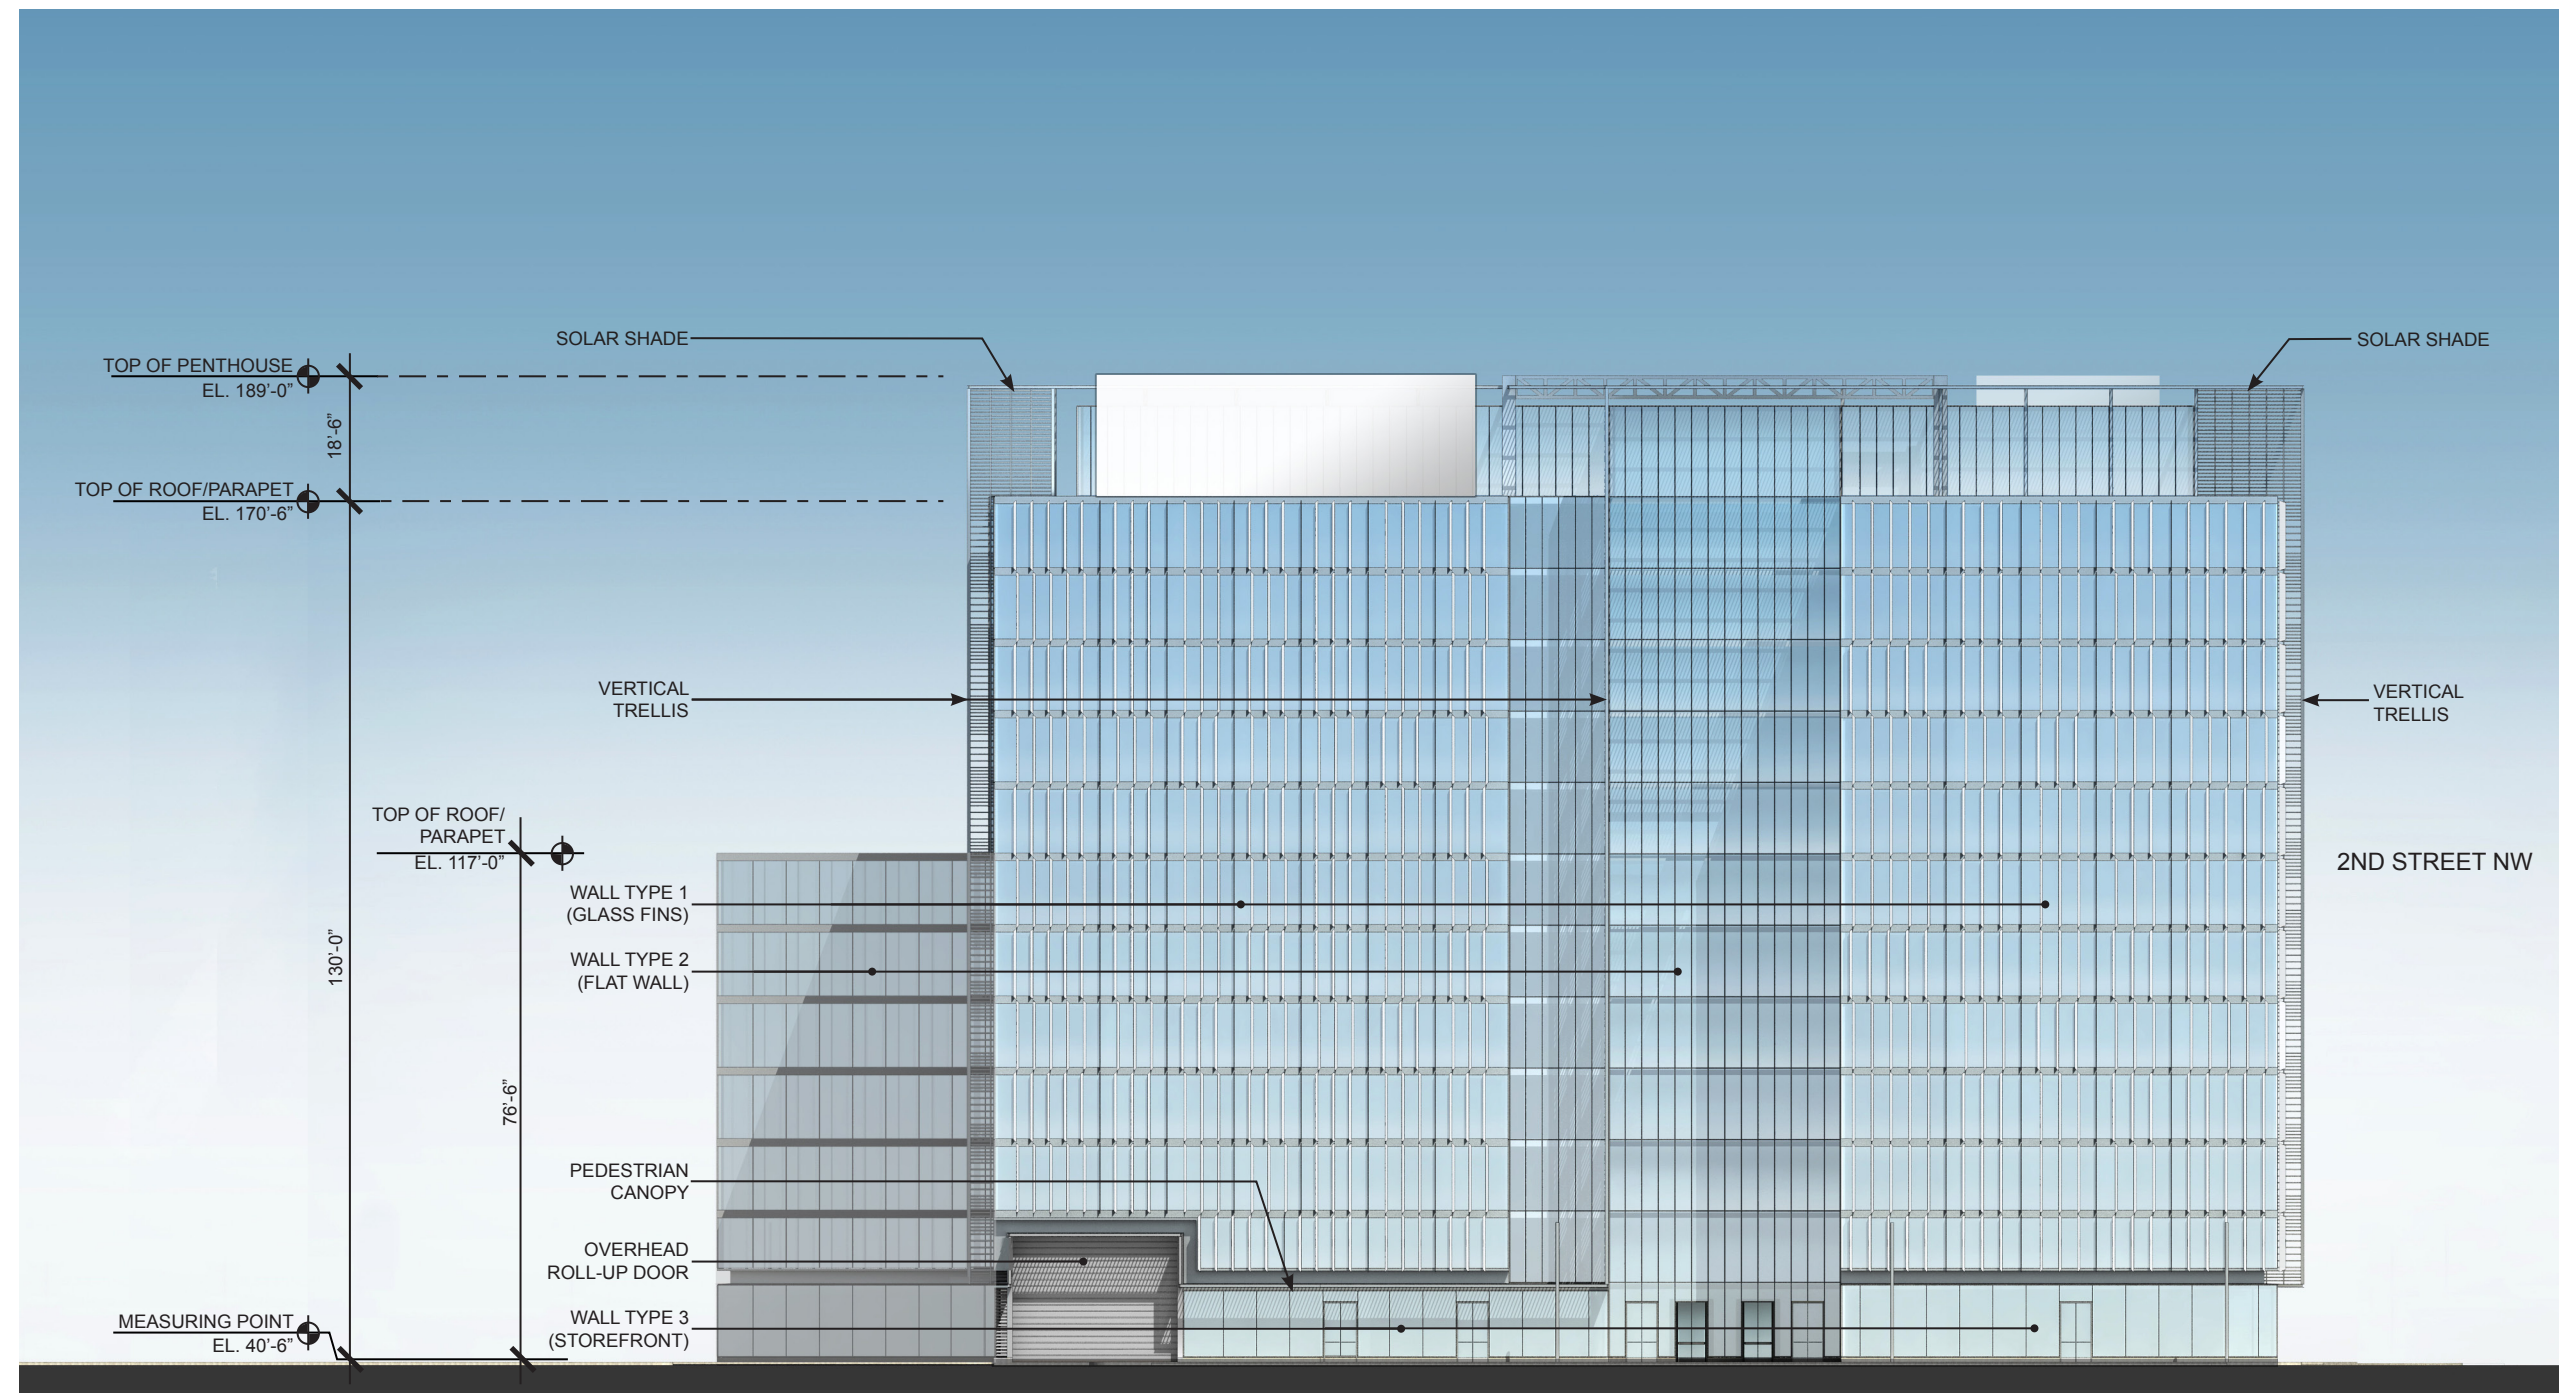

NOTE:


Building heights for the South Block are taken from the measuring point of 40.50'.
Refer to sheet 1.3 Detailed Site Circulation Plan for measuring point location.

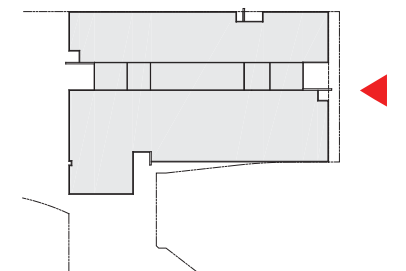


Capitol Crossing

Elevation - E Street / South Elevation


Second Stage PUD Application - June 4, 2012

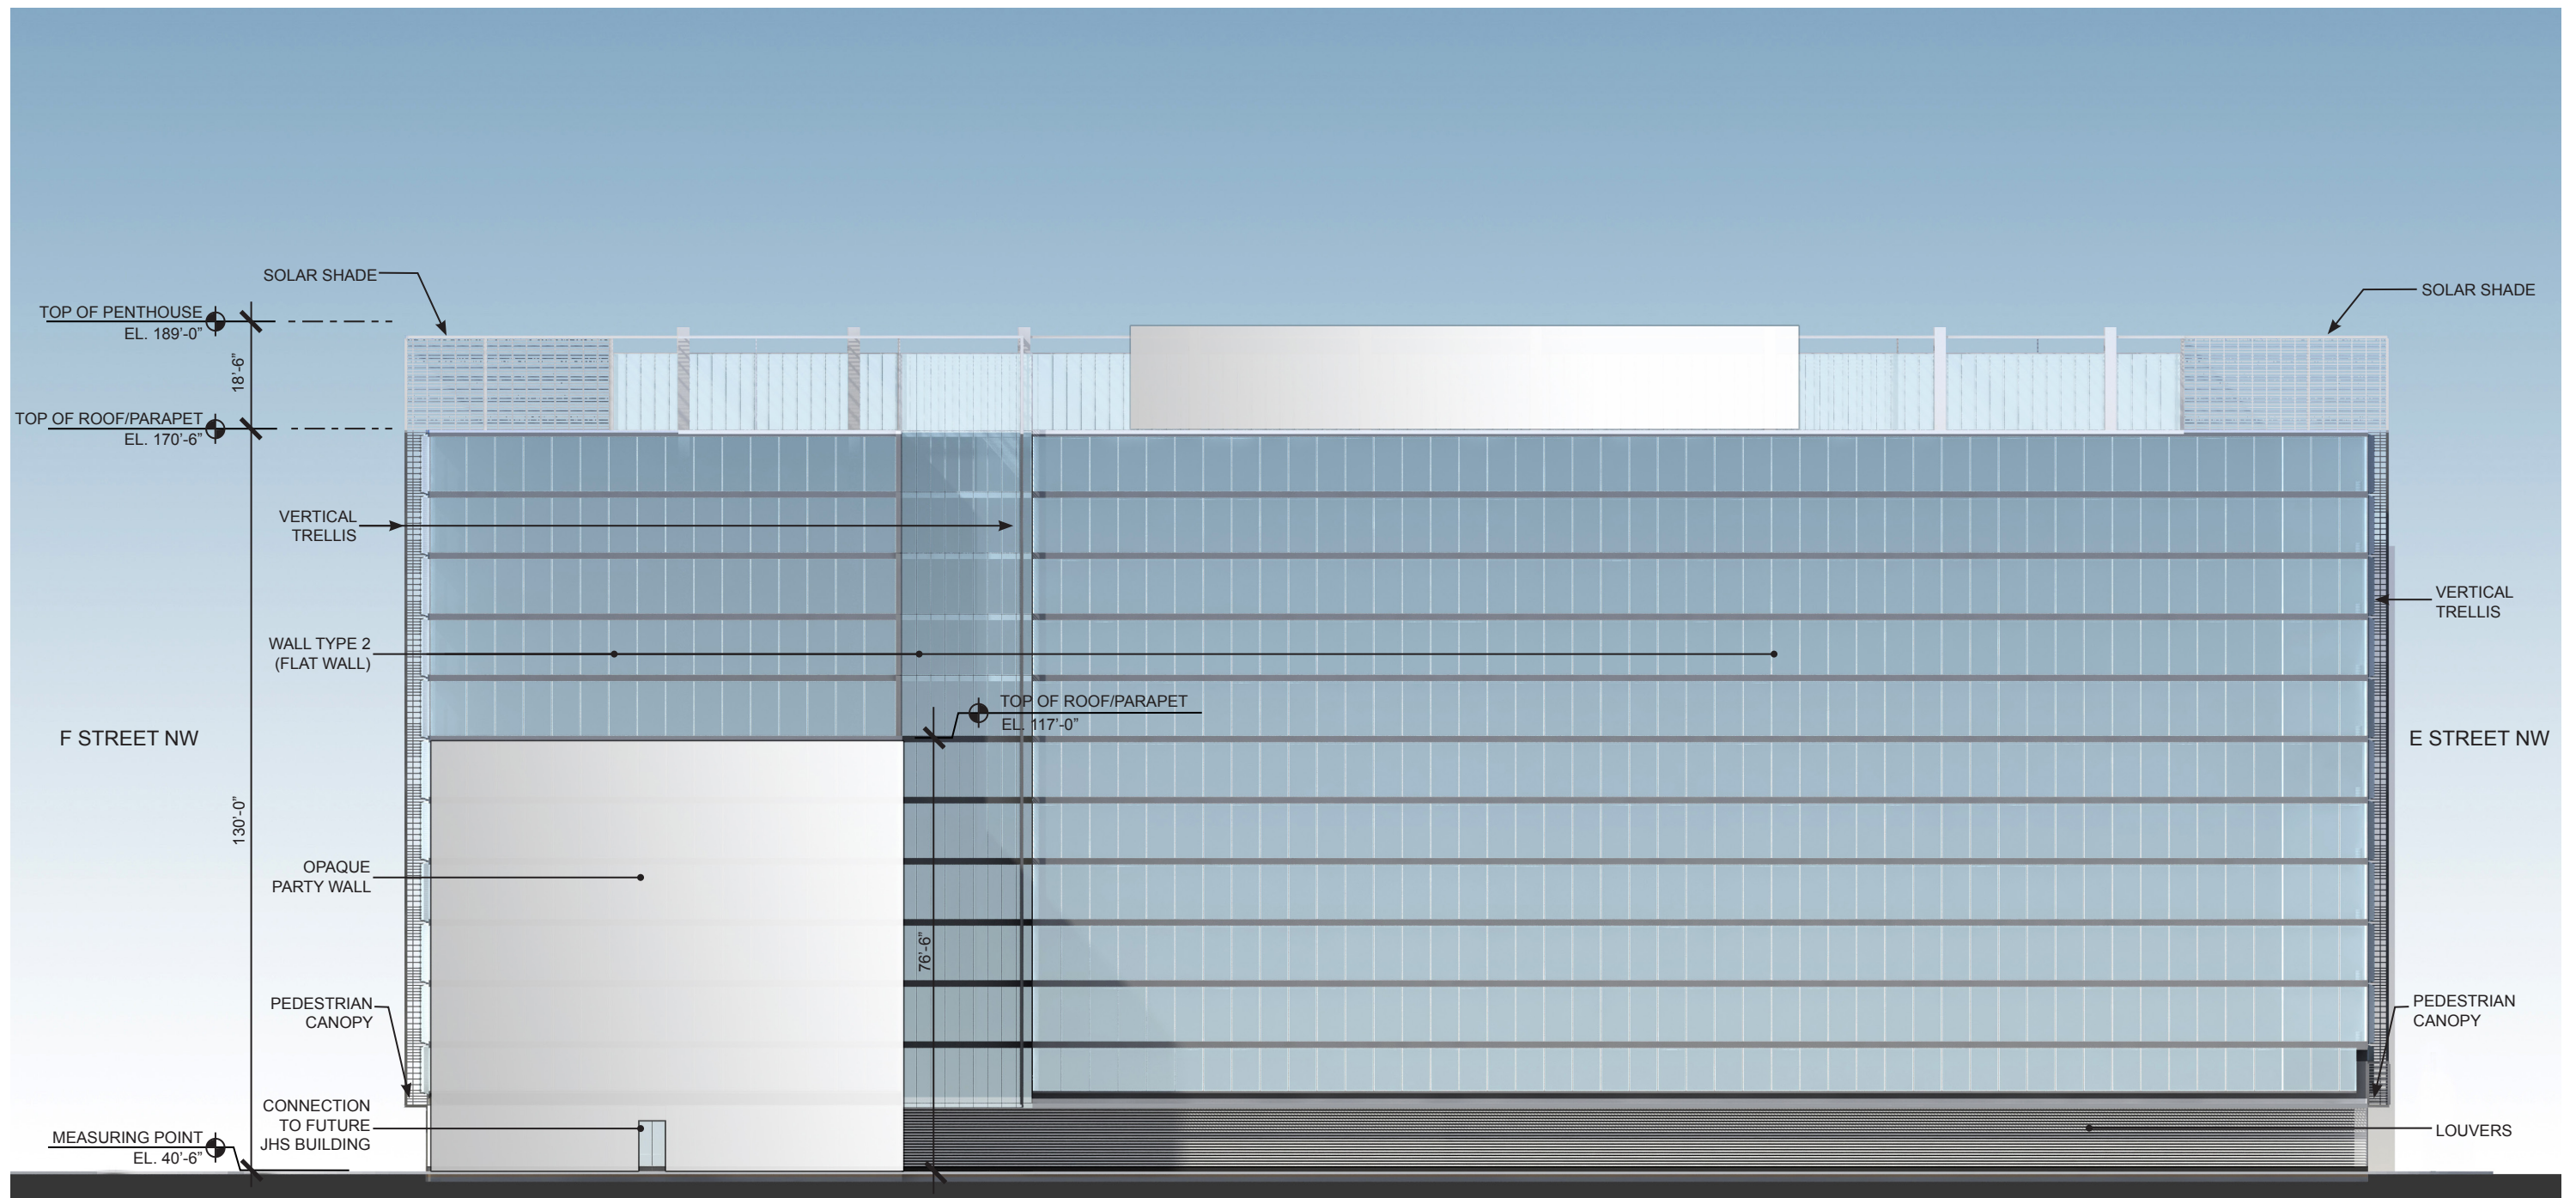


NOTE:
 Building heights for the South Block are taken from the measuring point of 40.50'.
 Refer to sheet 1.3 Detailed Site Circulation Plan for measuring point location.

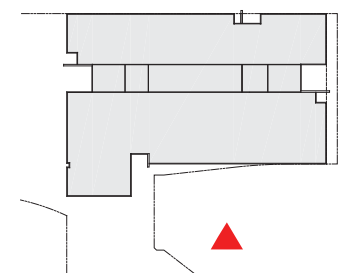

Elevation - West Elevation

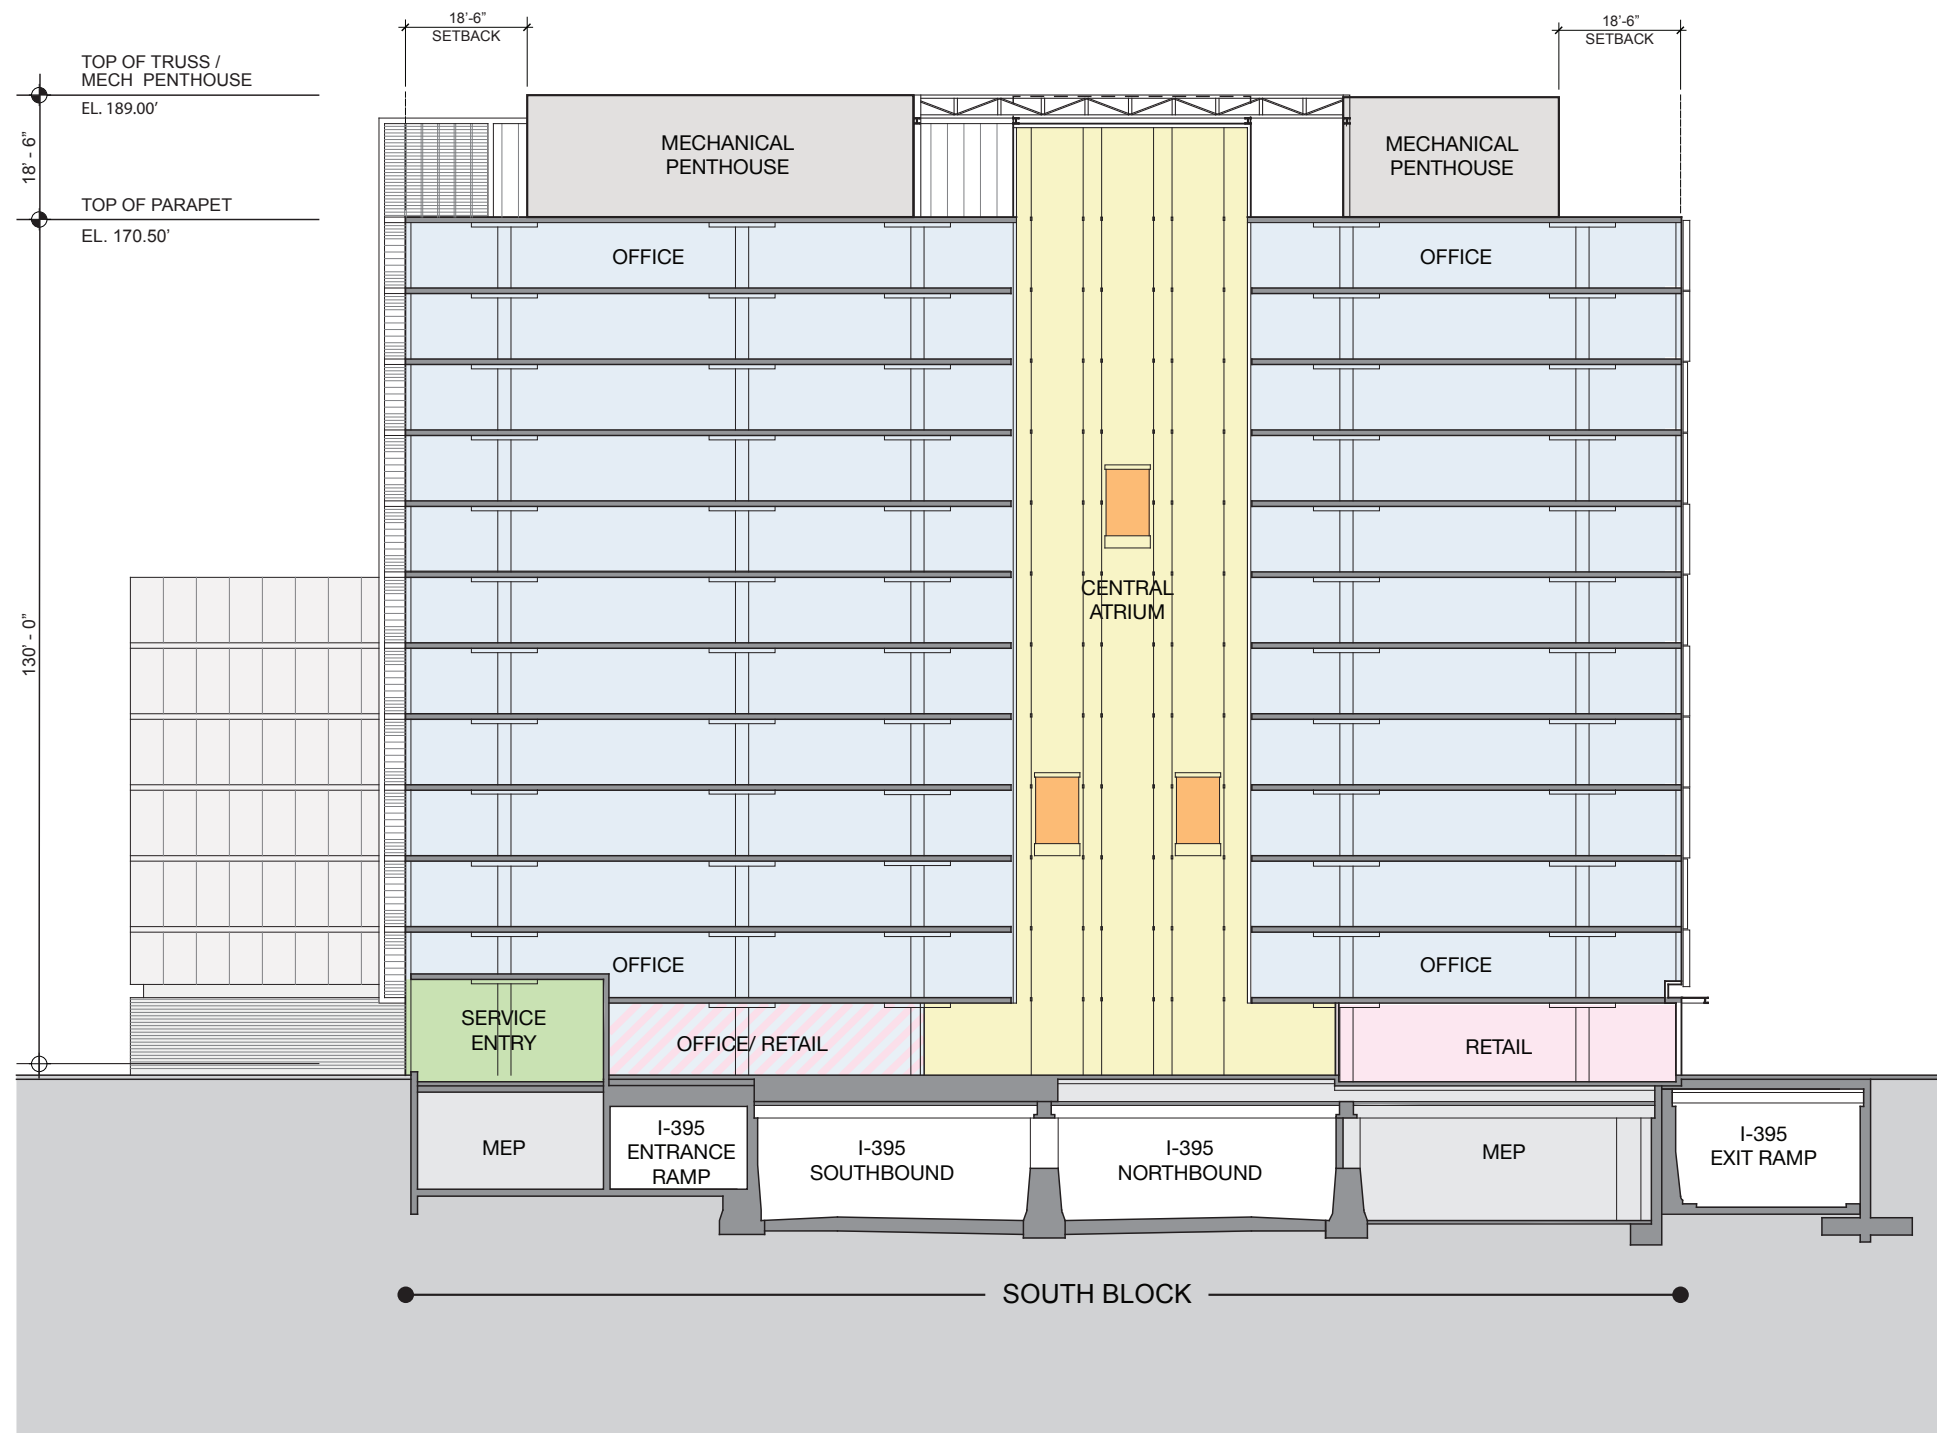


NOTE:
Building heights for the South Block are taken from the measuring point of 40.50'.
Refer to sheet 1.3 Detailed Site Circulation Plan for measuring point location.

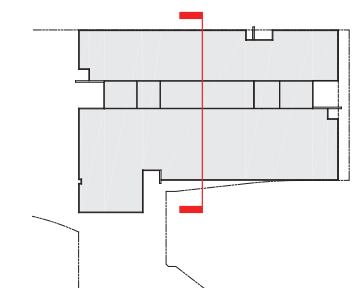

Capitol Crossing


Transverse Section - South Block

Second Stage PUD Application - June 4, 2012

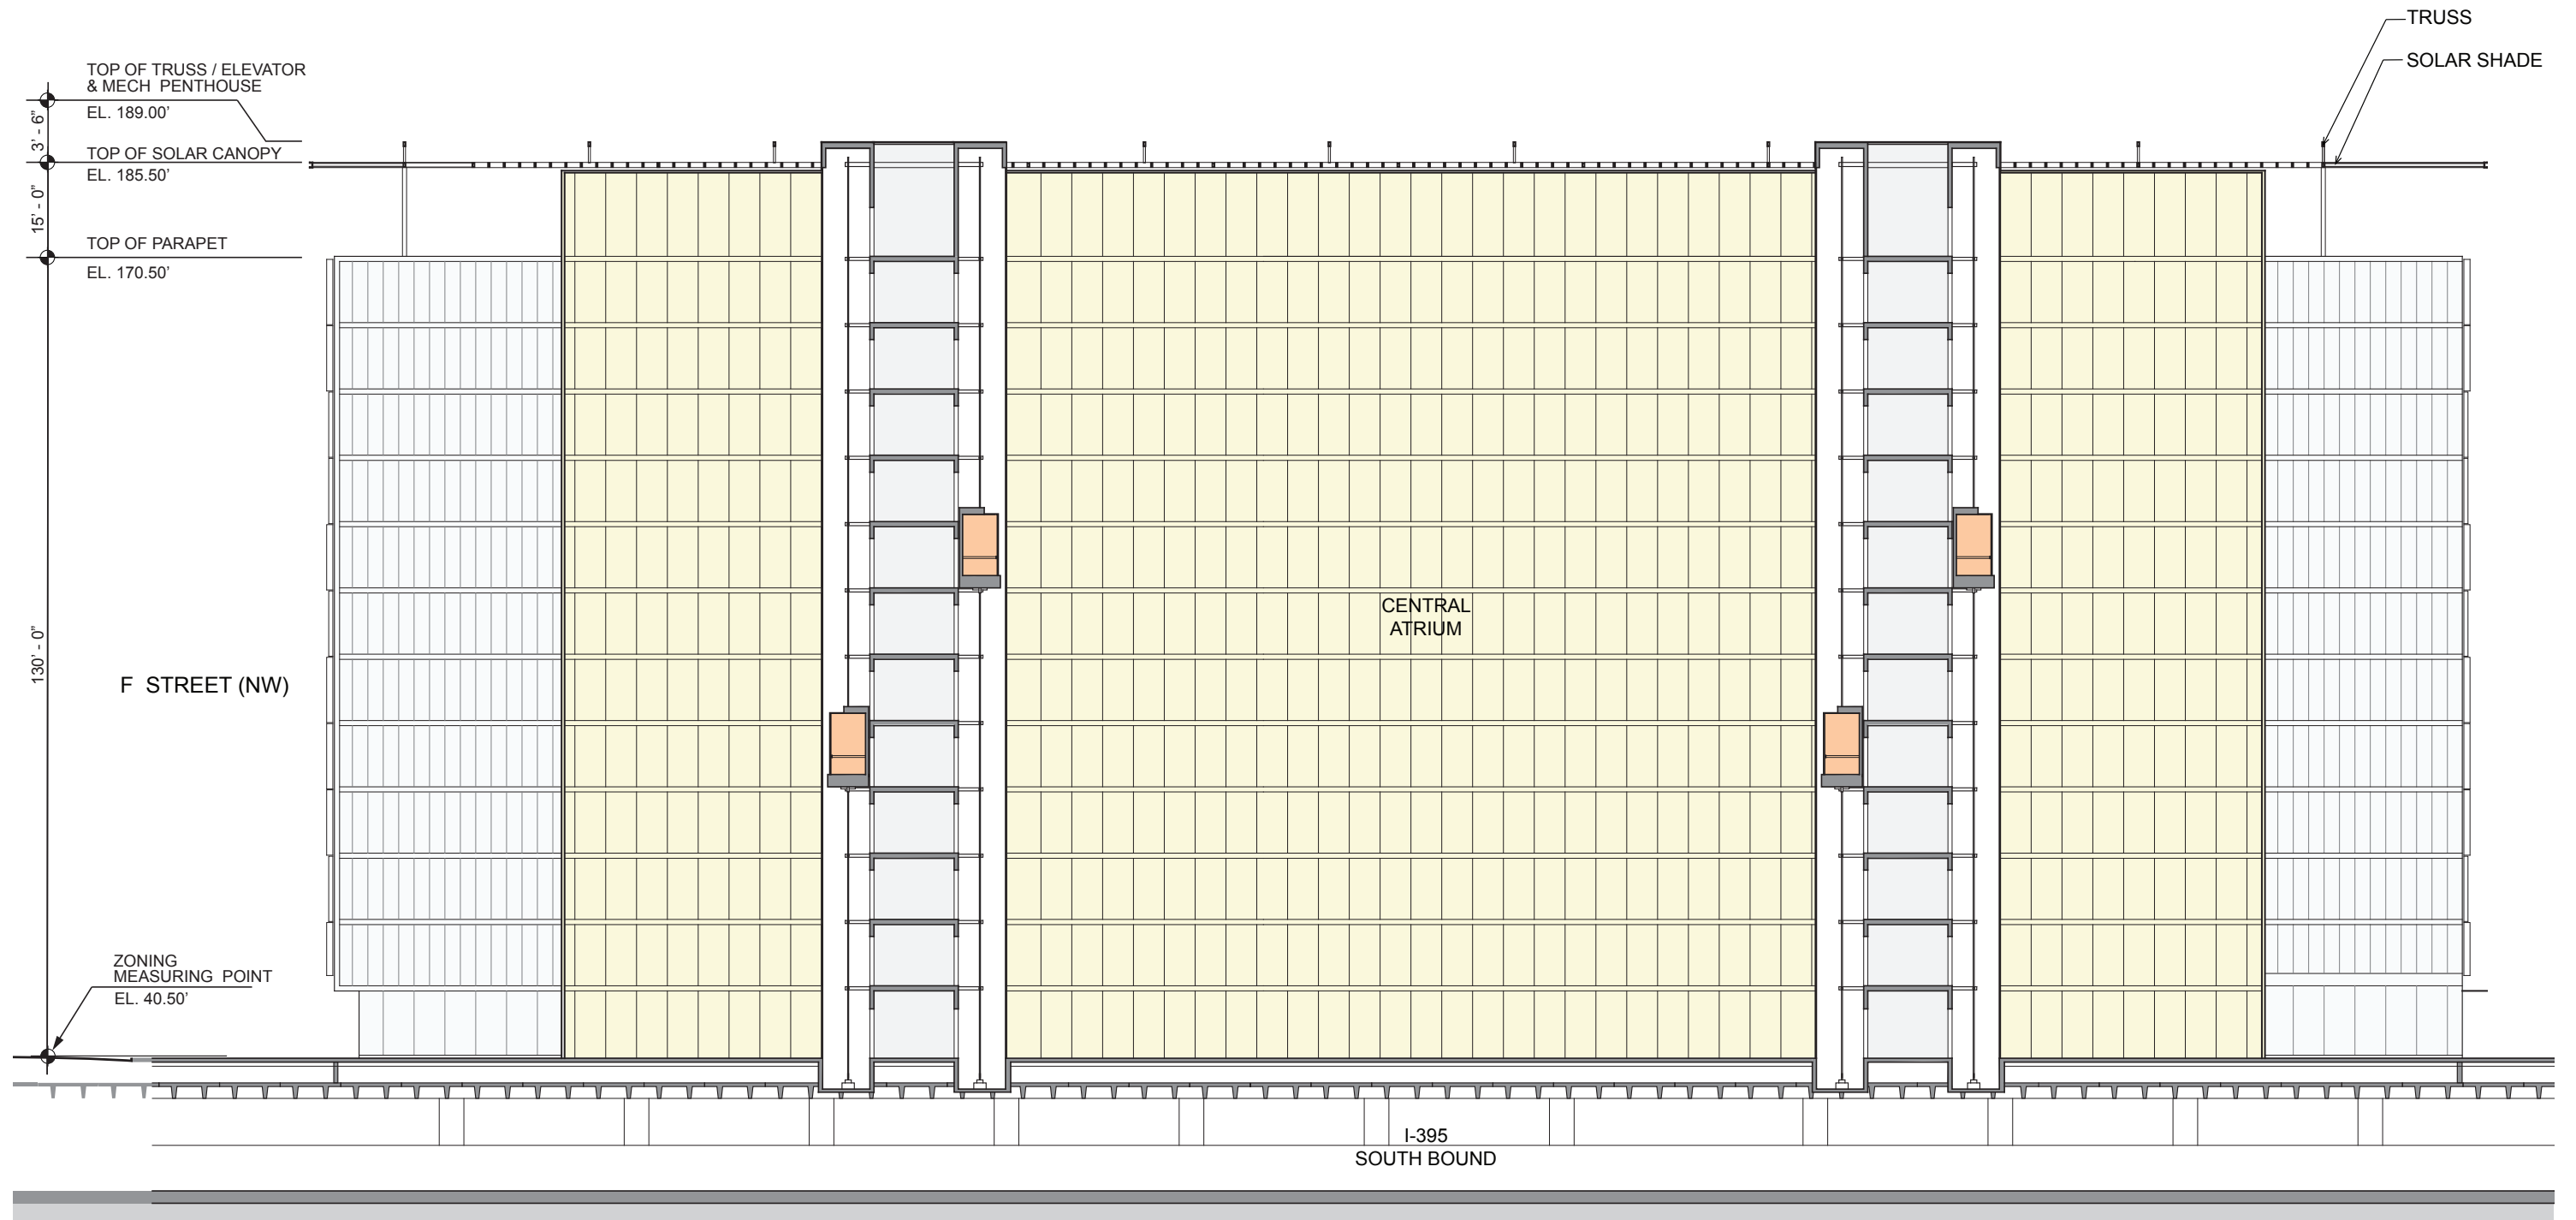


NOTE:


Building heights for the South Block are taken from the measuring point of 40.50'.
Refer to sheet 1.3 Detailed Site Circulation Plan for measuring point location.

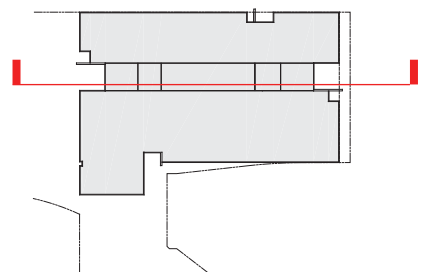


Longitudinal Section - South Block

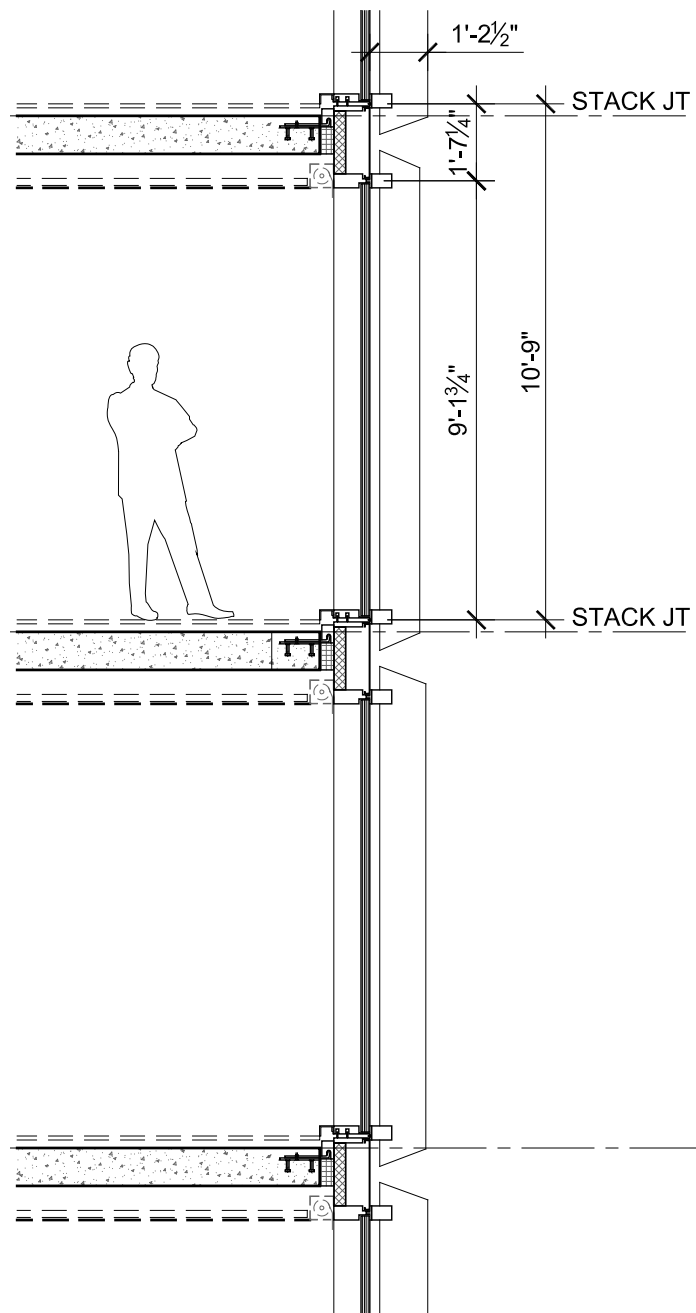

③ SECTION - VERTICAL

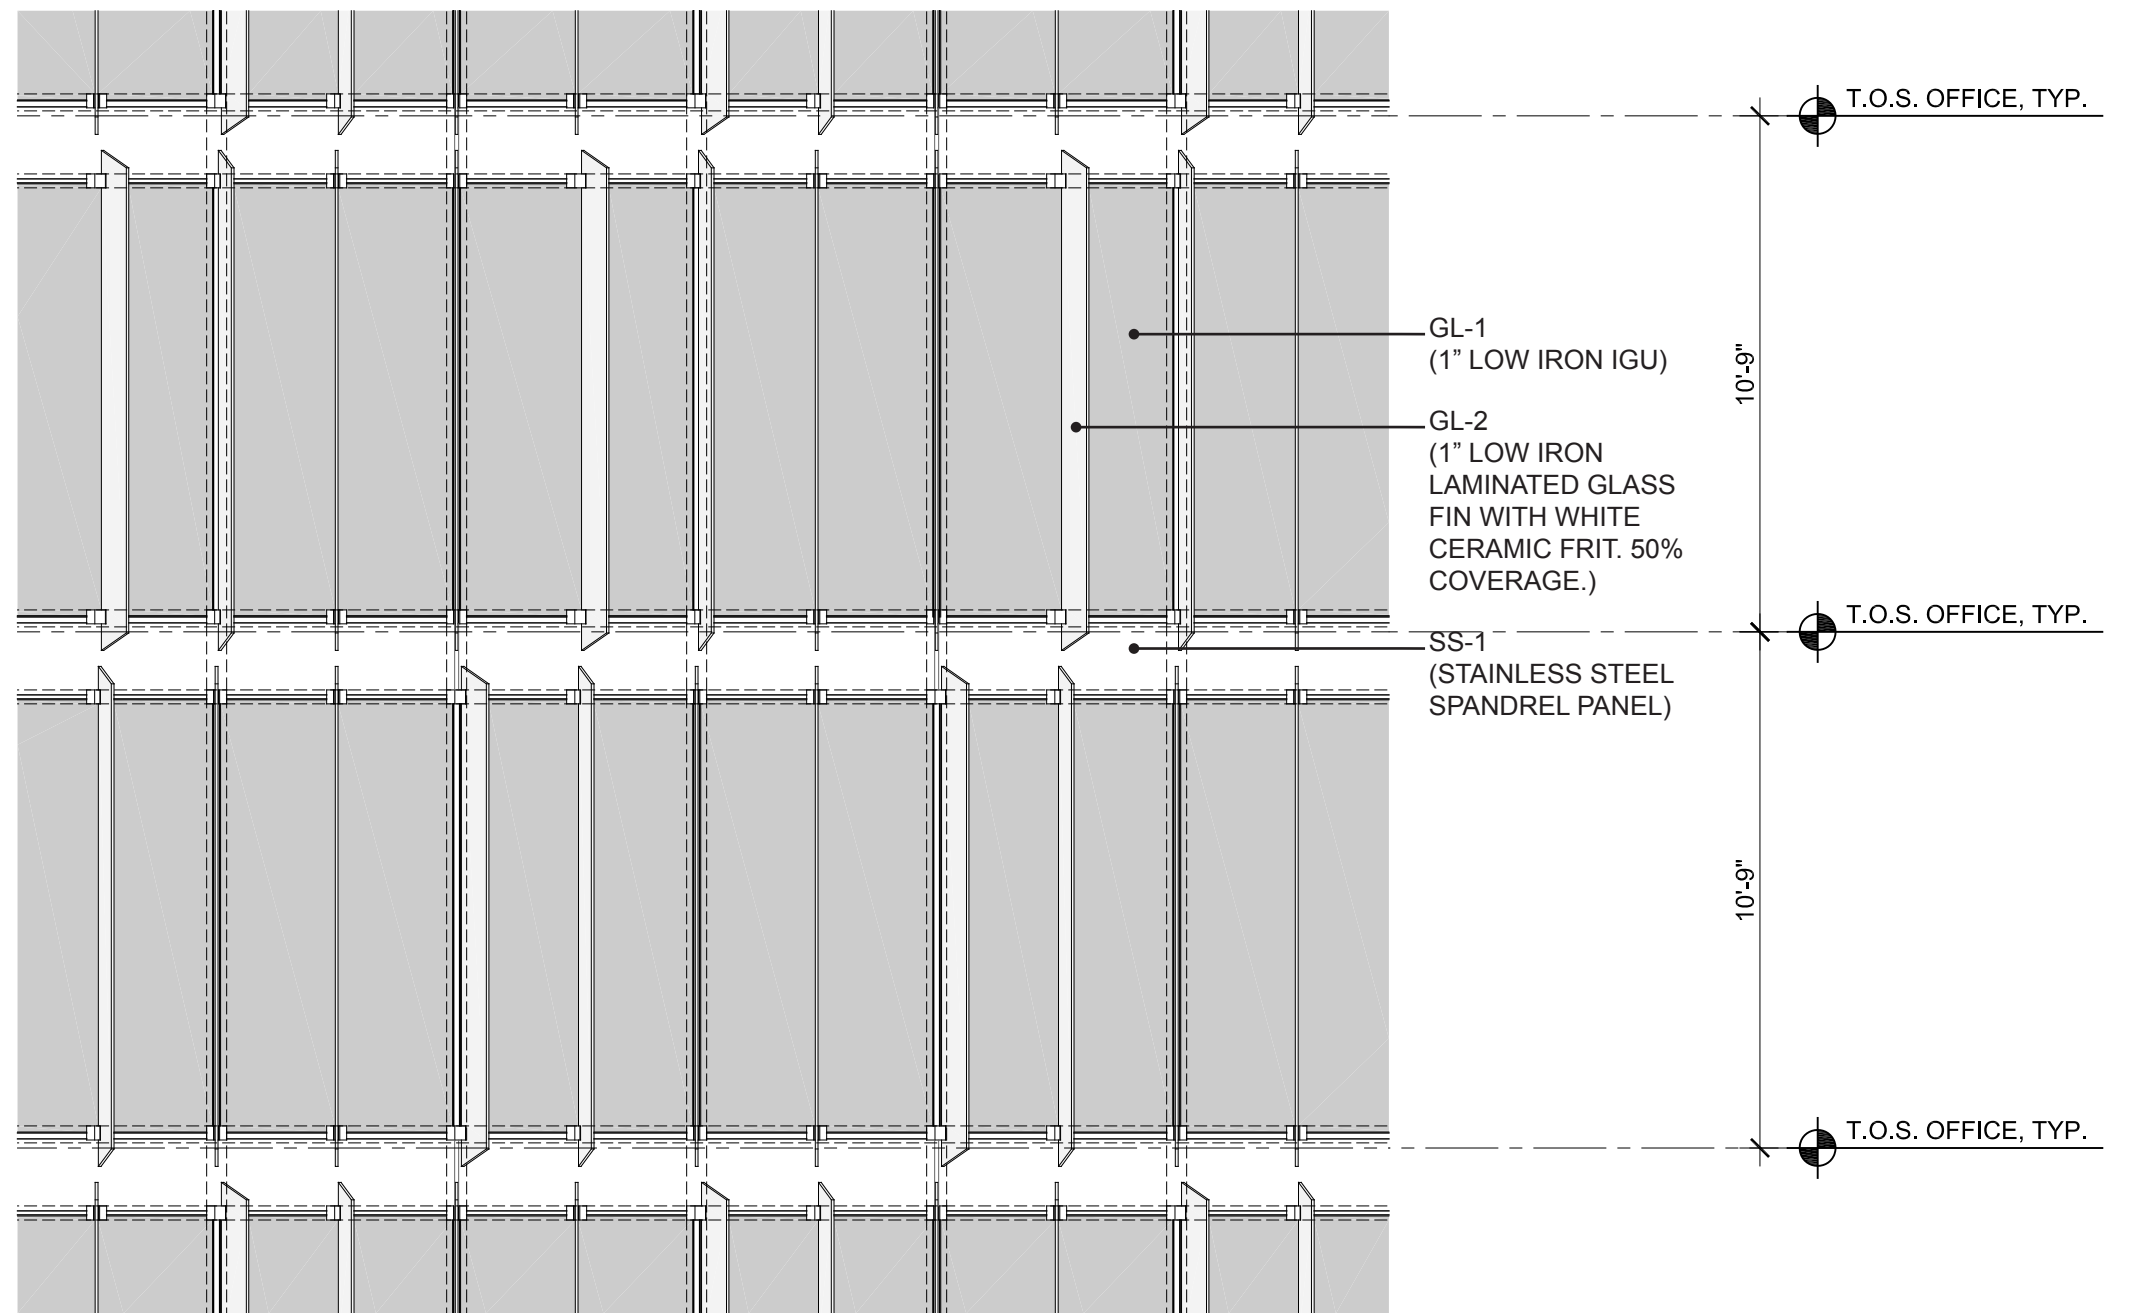

② ELEVATION

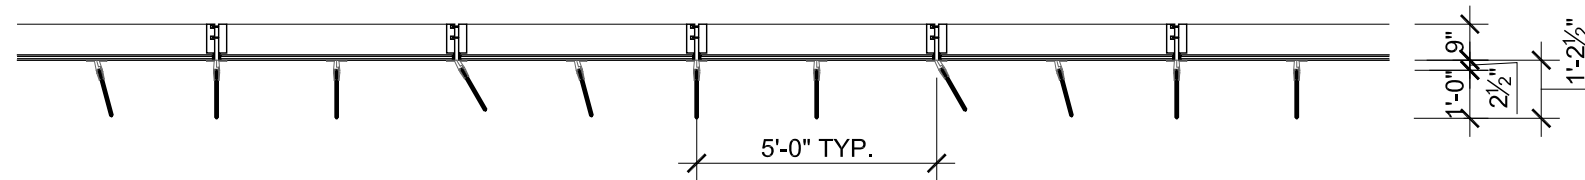


① PLAN

Capitol Crossing

Second Stage PUD Application - June 4, 2012

Exterior Wall Type 1 (Projecting Glass Fins)

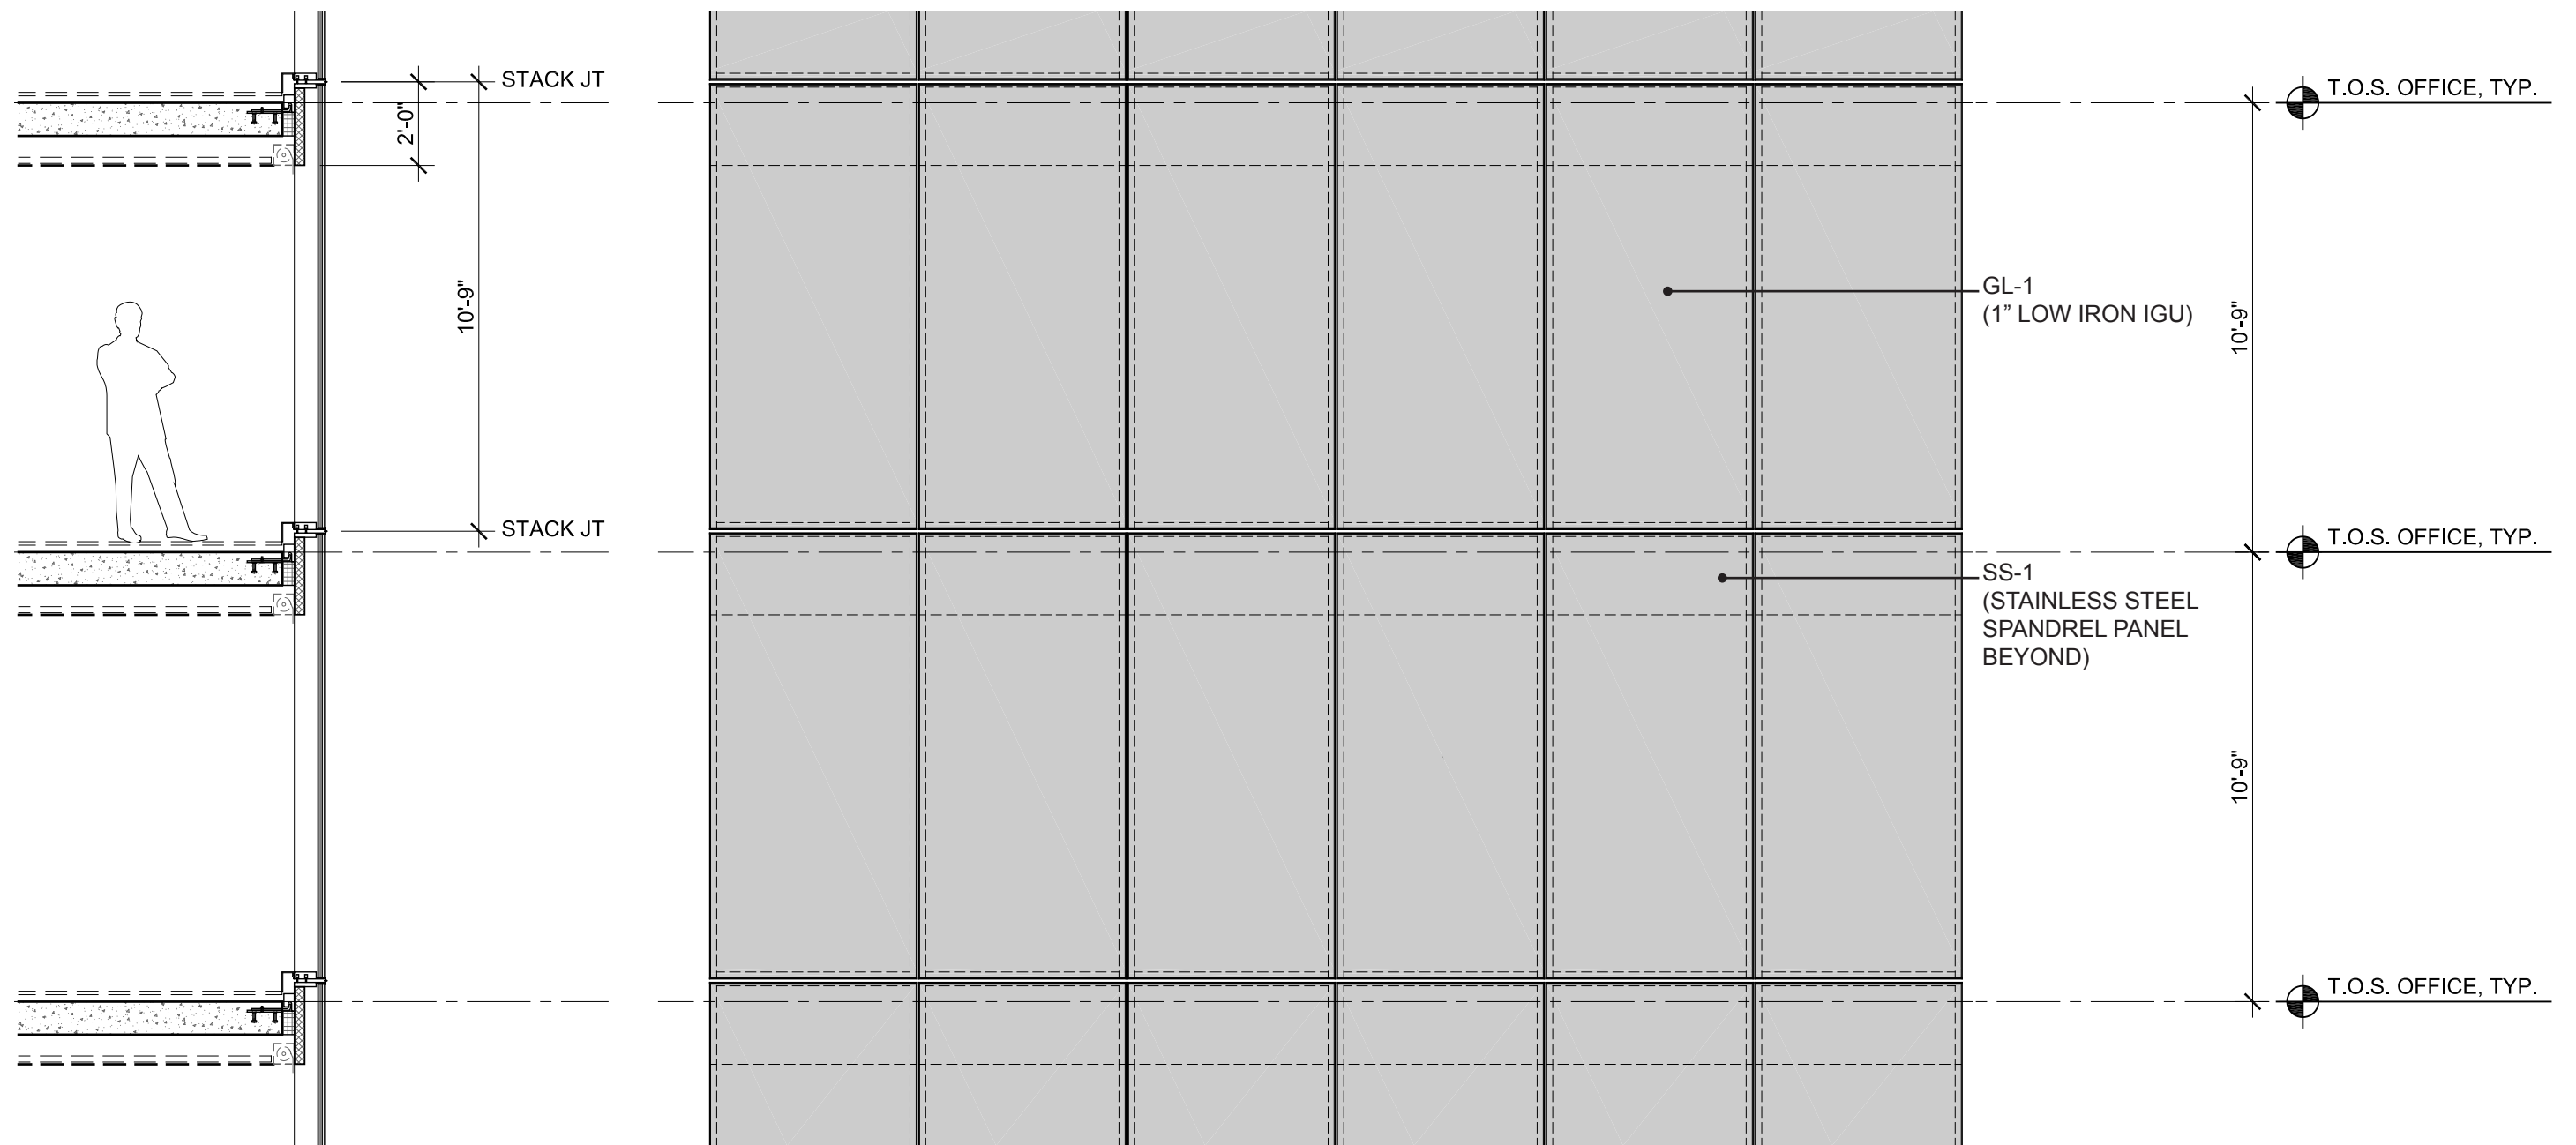


③ SECTION - VERTICAL


② ELEVATION

① PLAN


Exterior Wall Type 2 (Flat Wall, No Glass Fins)

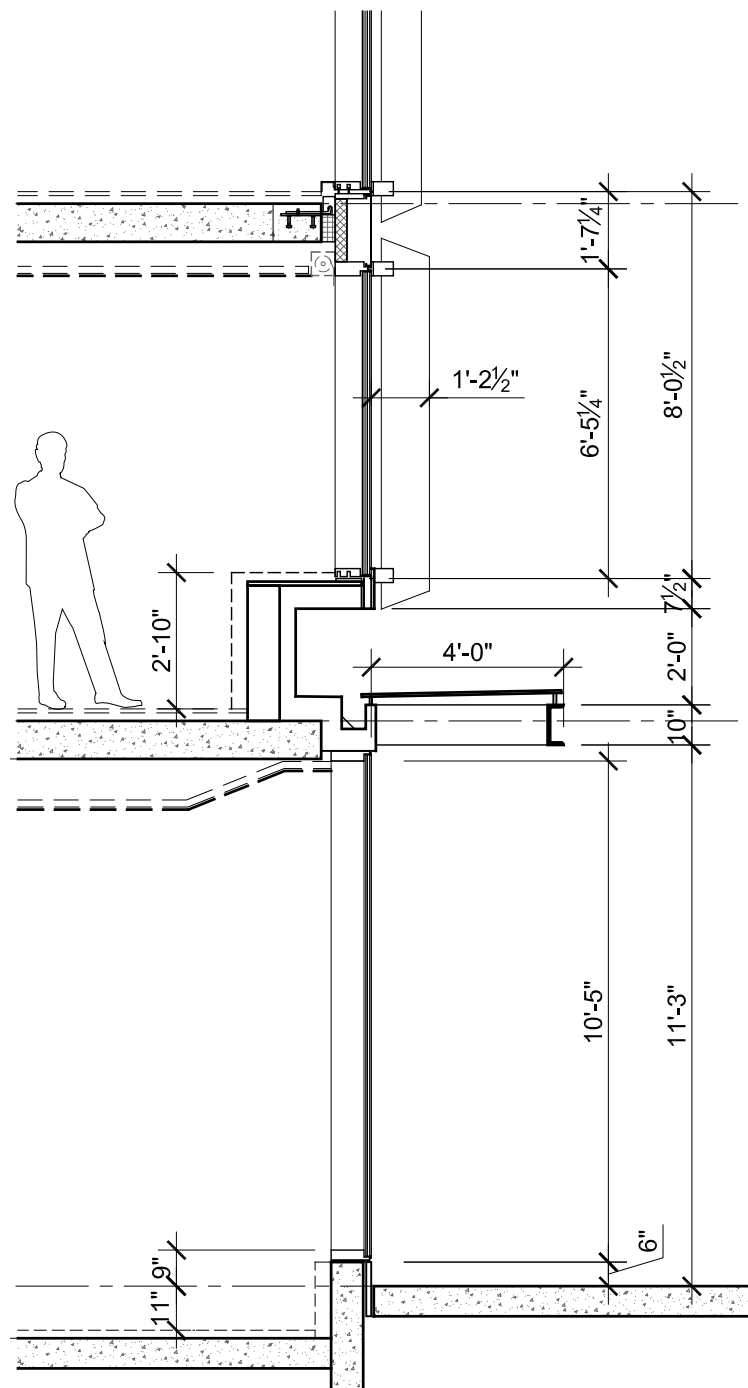

③ SECTION - VERTICAL

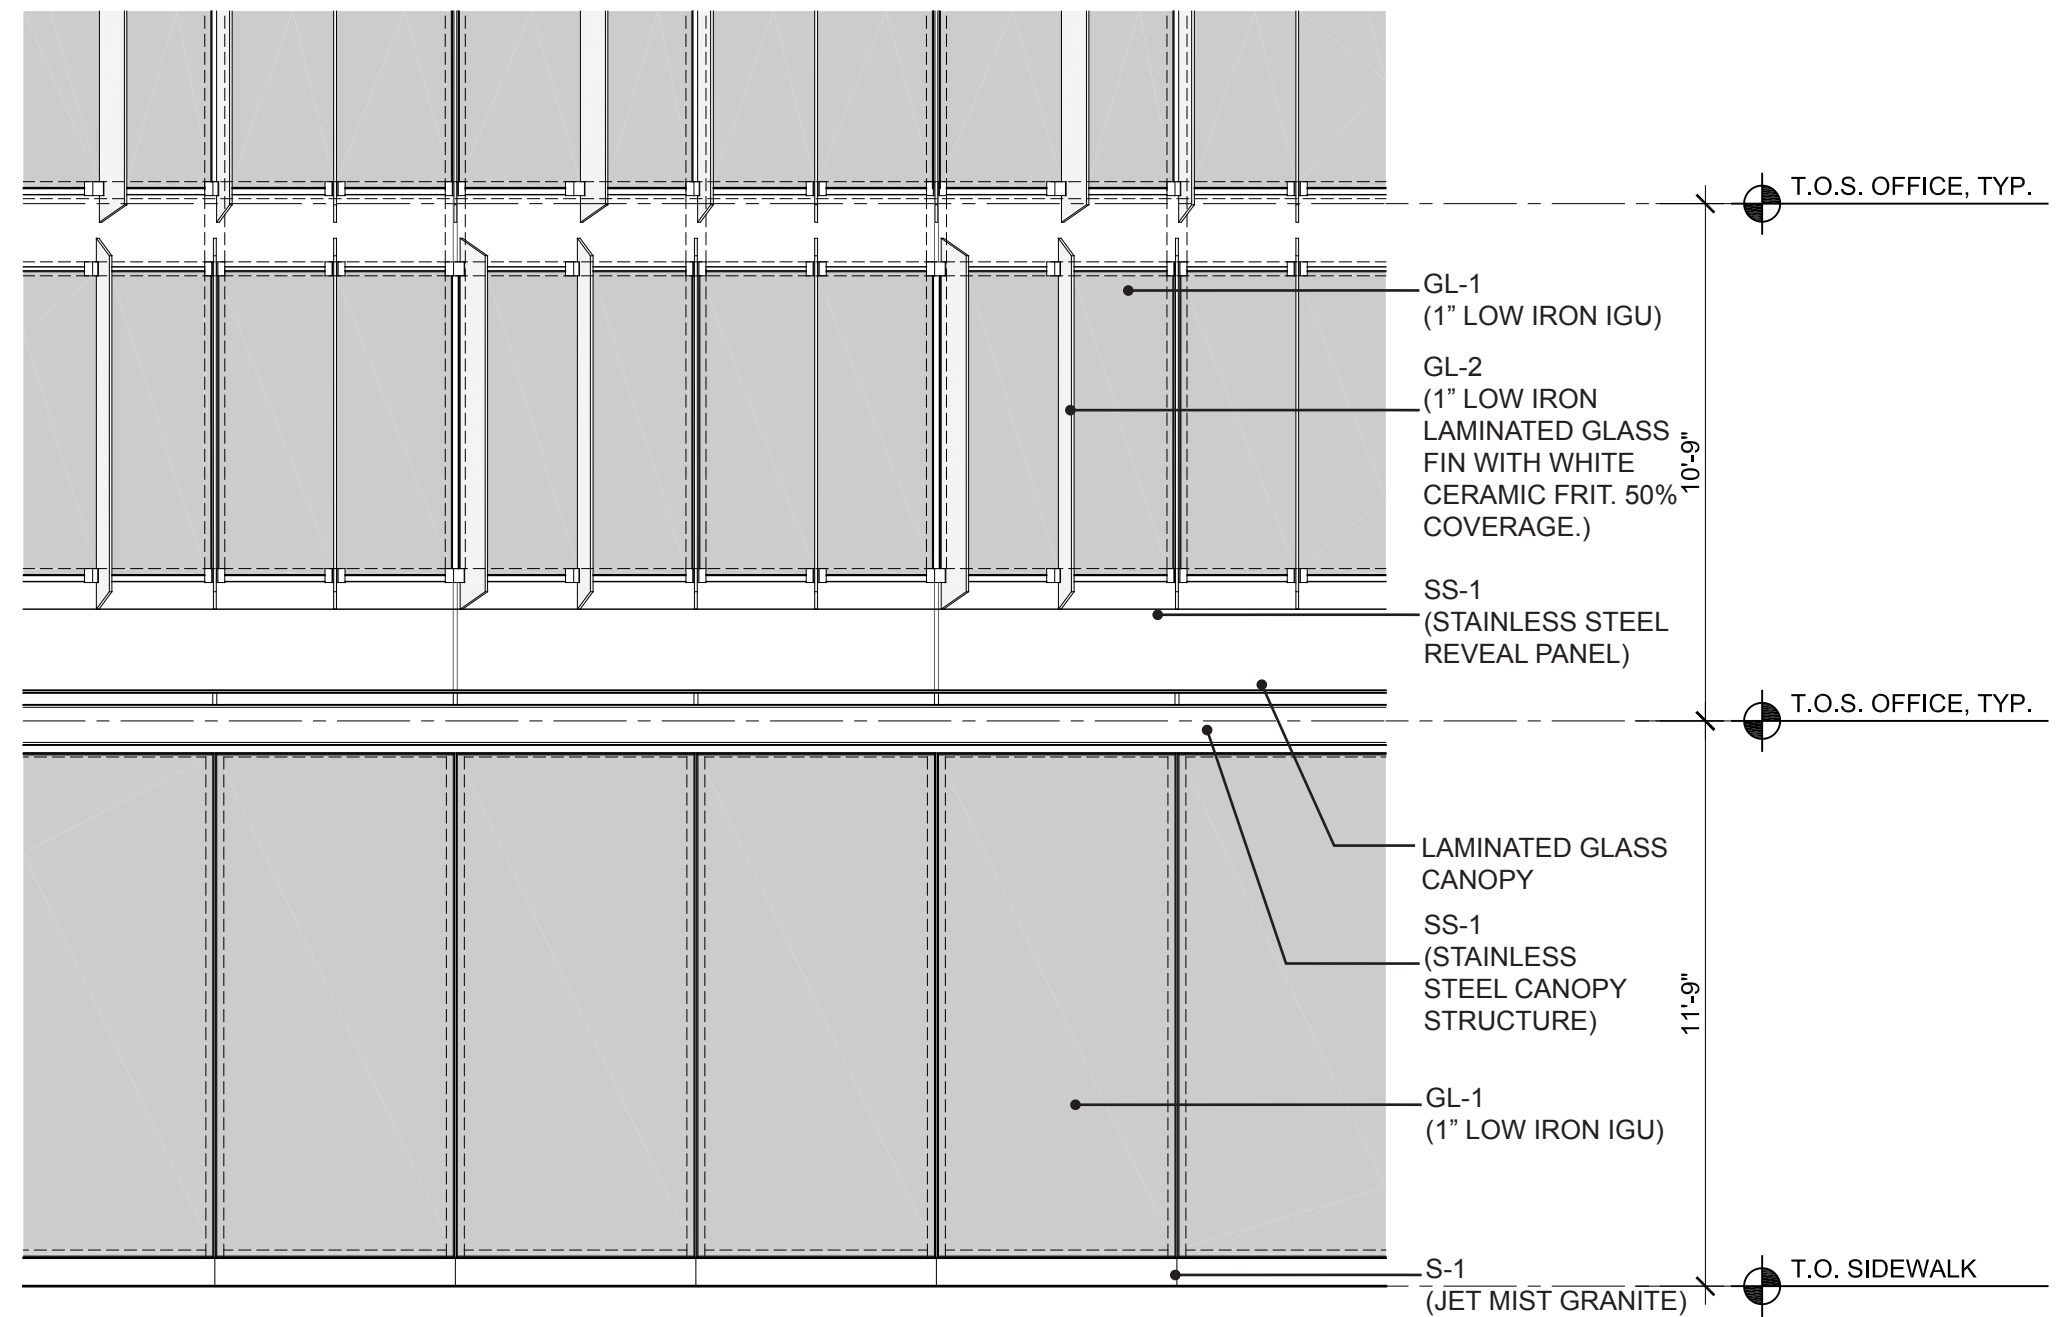

② ELEVATION

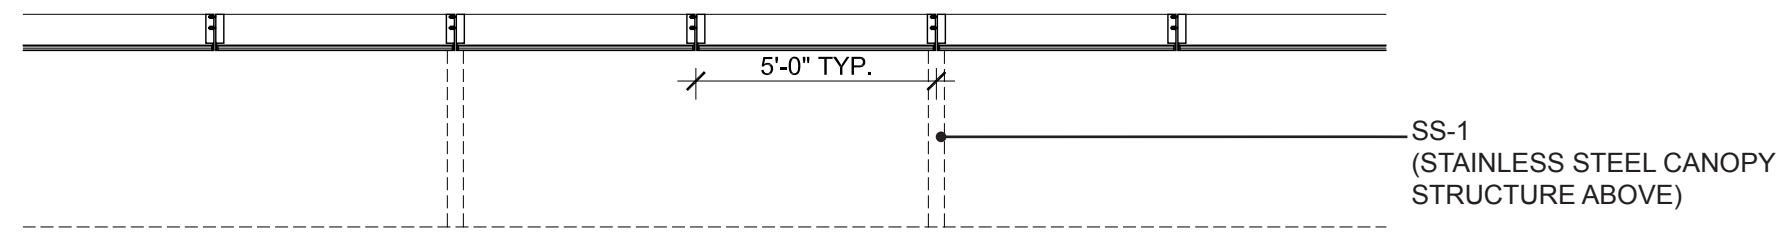

① PLAN

Capitol Crossing

Retail Storefront - Wall Type 3 (Projecting Glass and Metal Canopy Above)

Second Stage PUD Application - June 4, 2012



Building Curtain Wall Type 1 Detail View

Capitol Crossing

Second Stage PUD Application - June 4, 2012