


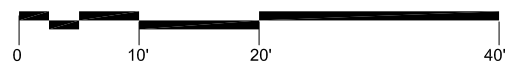
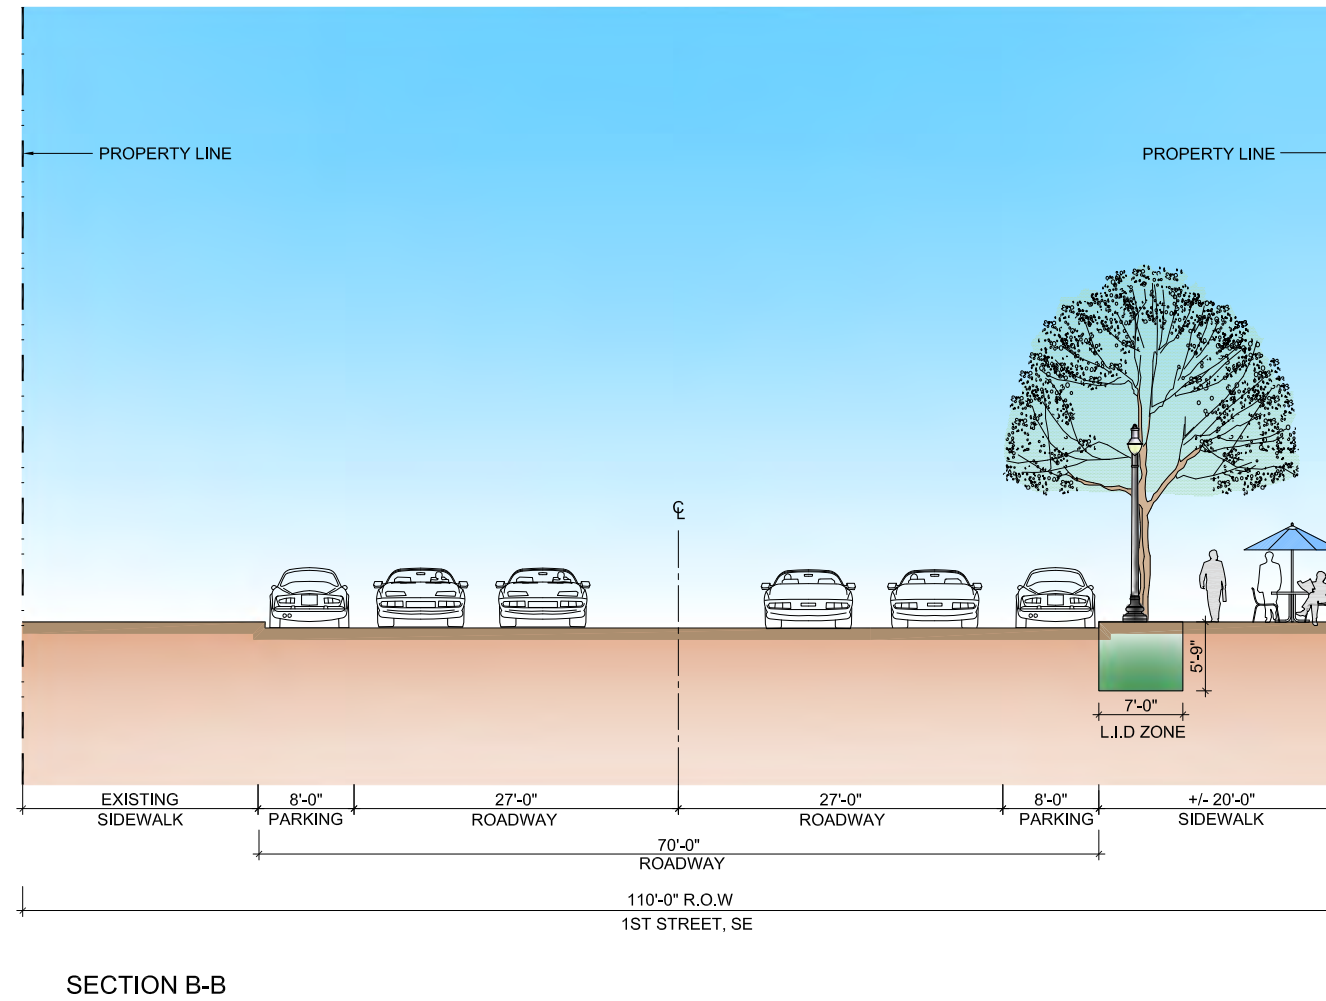


TYPICAL STREET SECTIONS

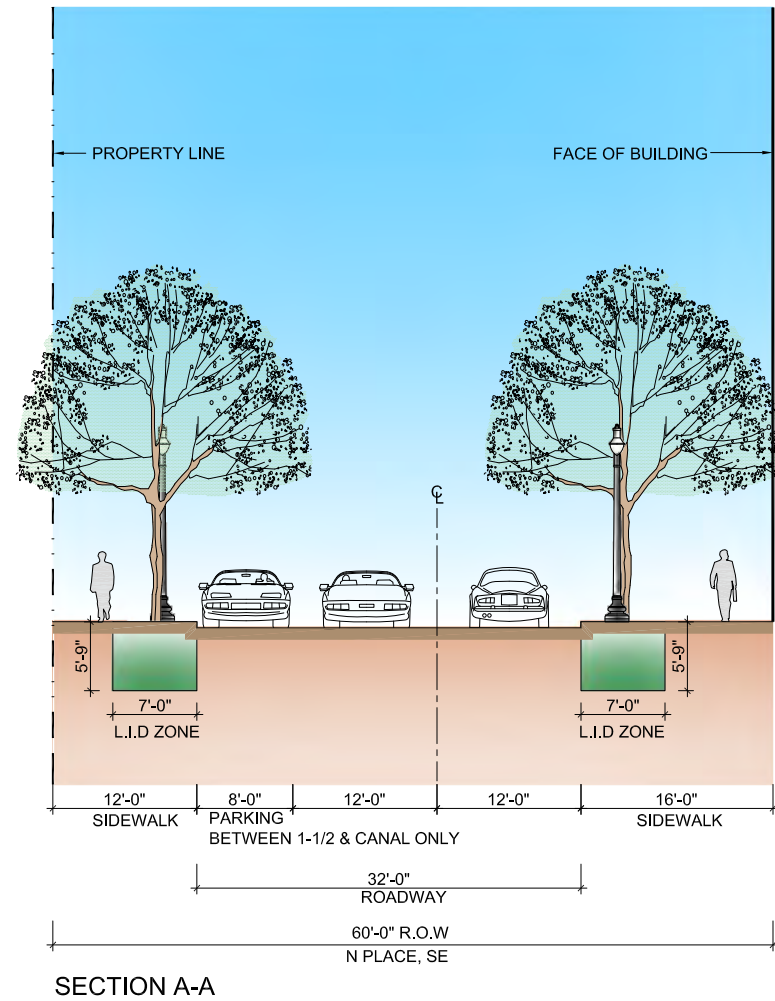


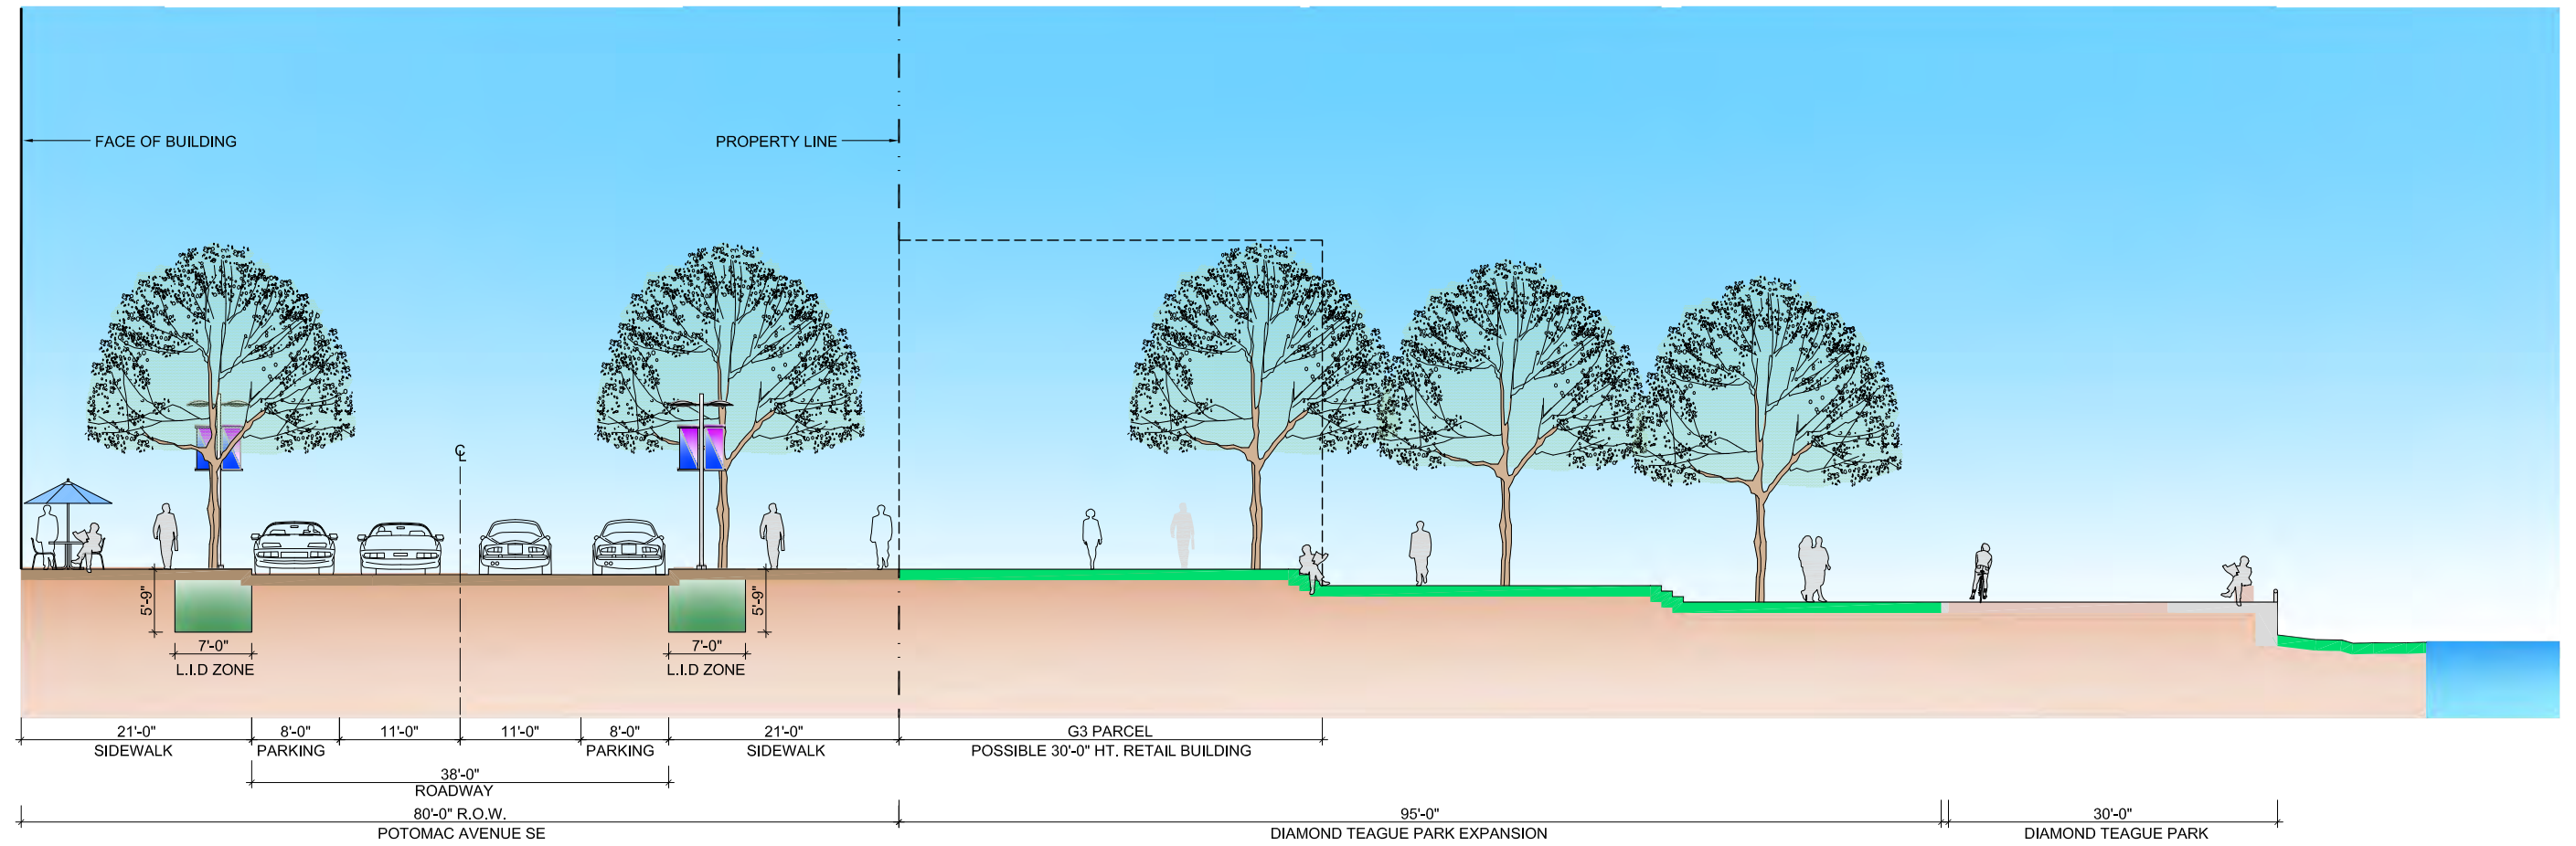

SECTION C-C


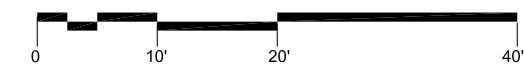


PAVING ENLARGEMENT PLAN AT N PLACE

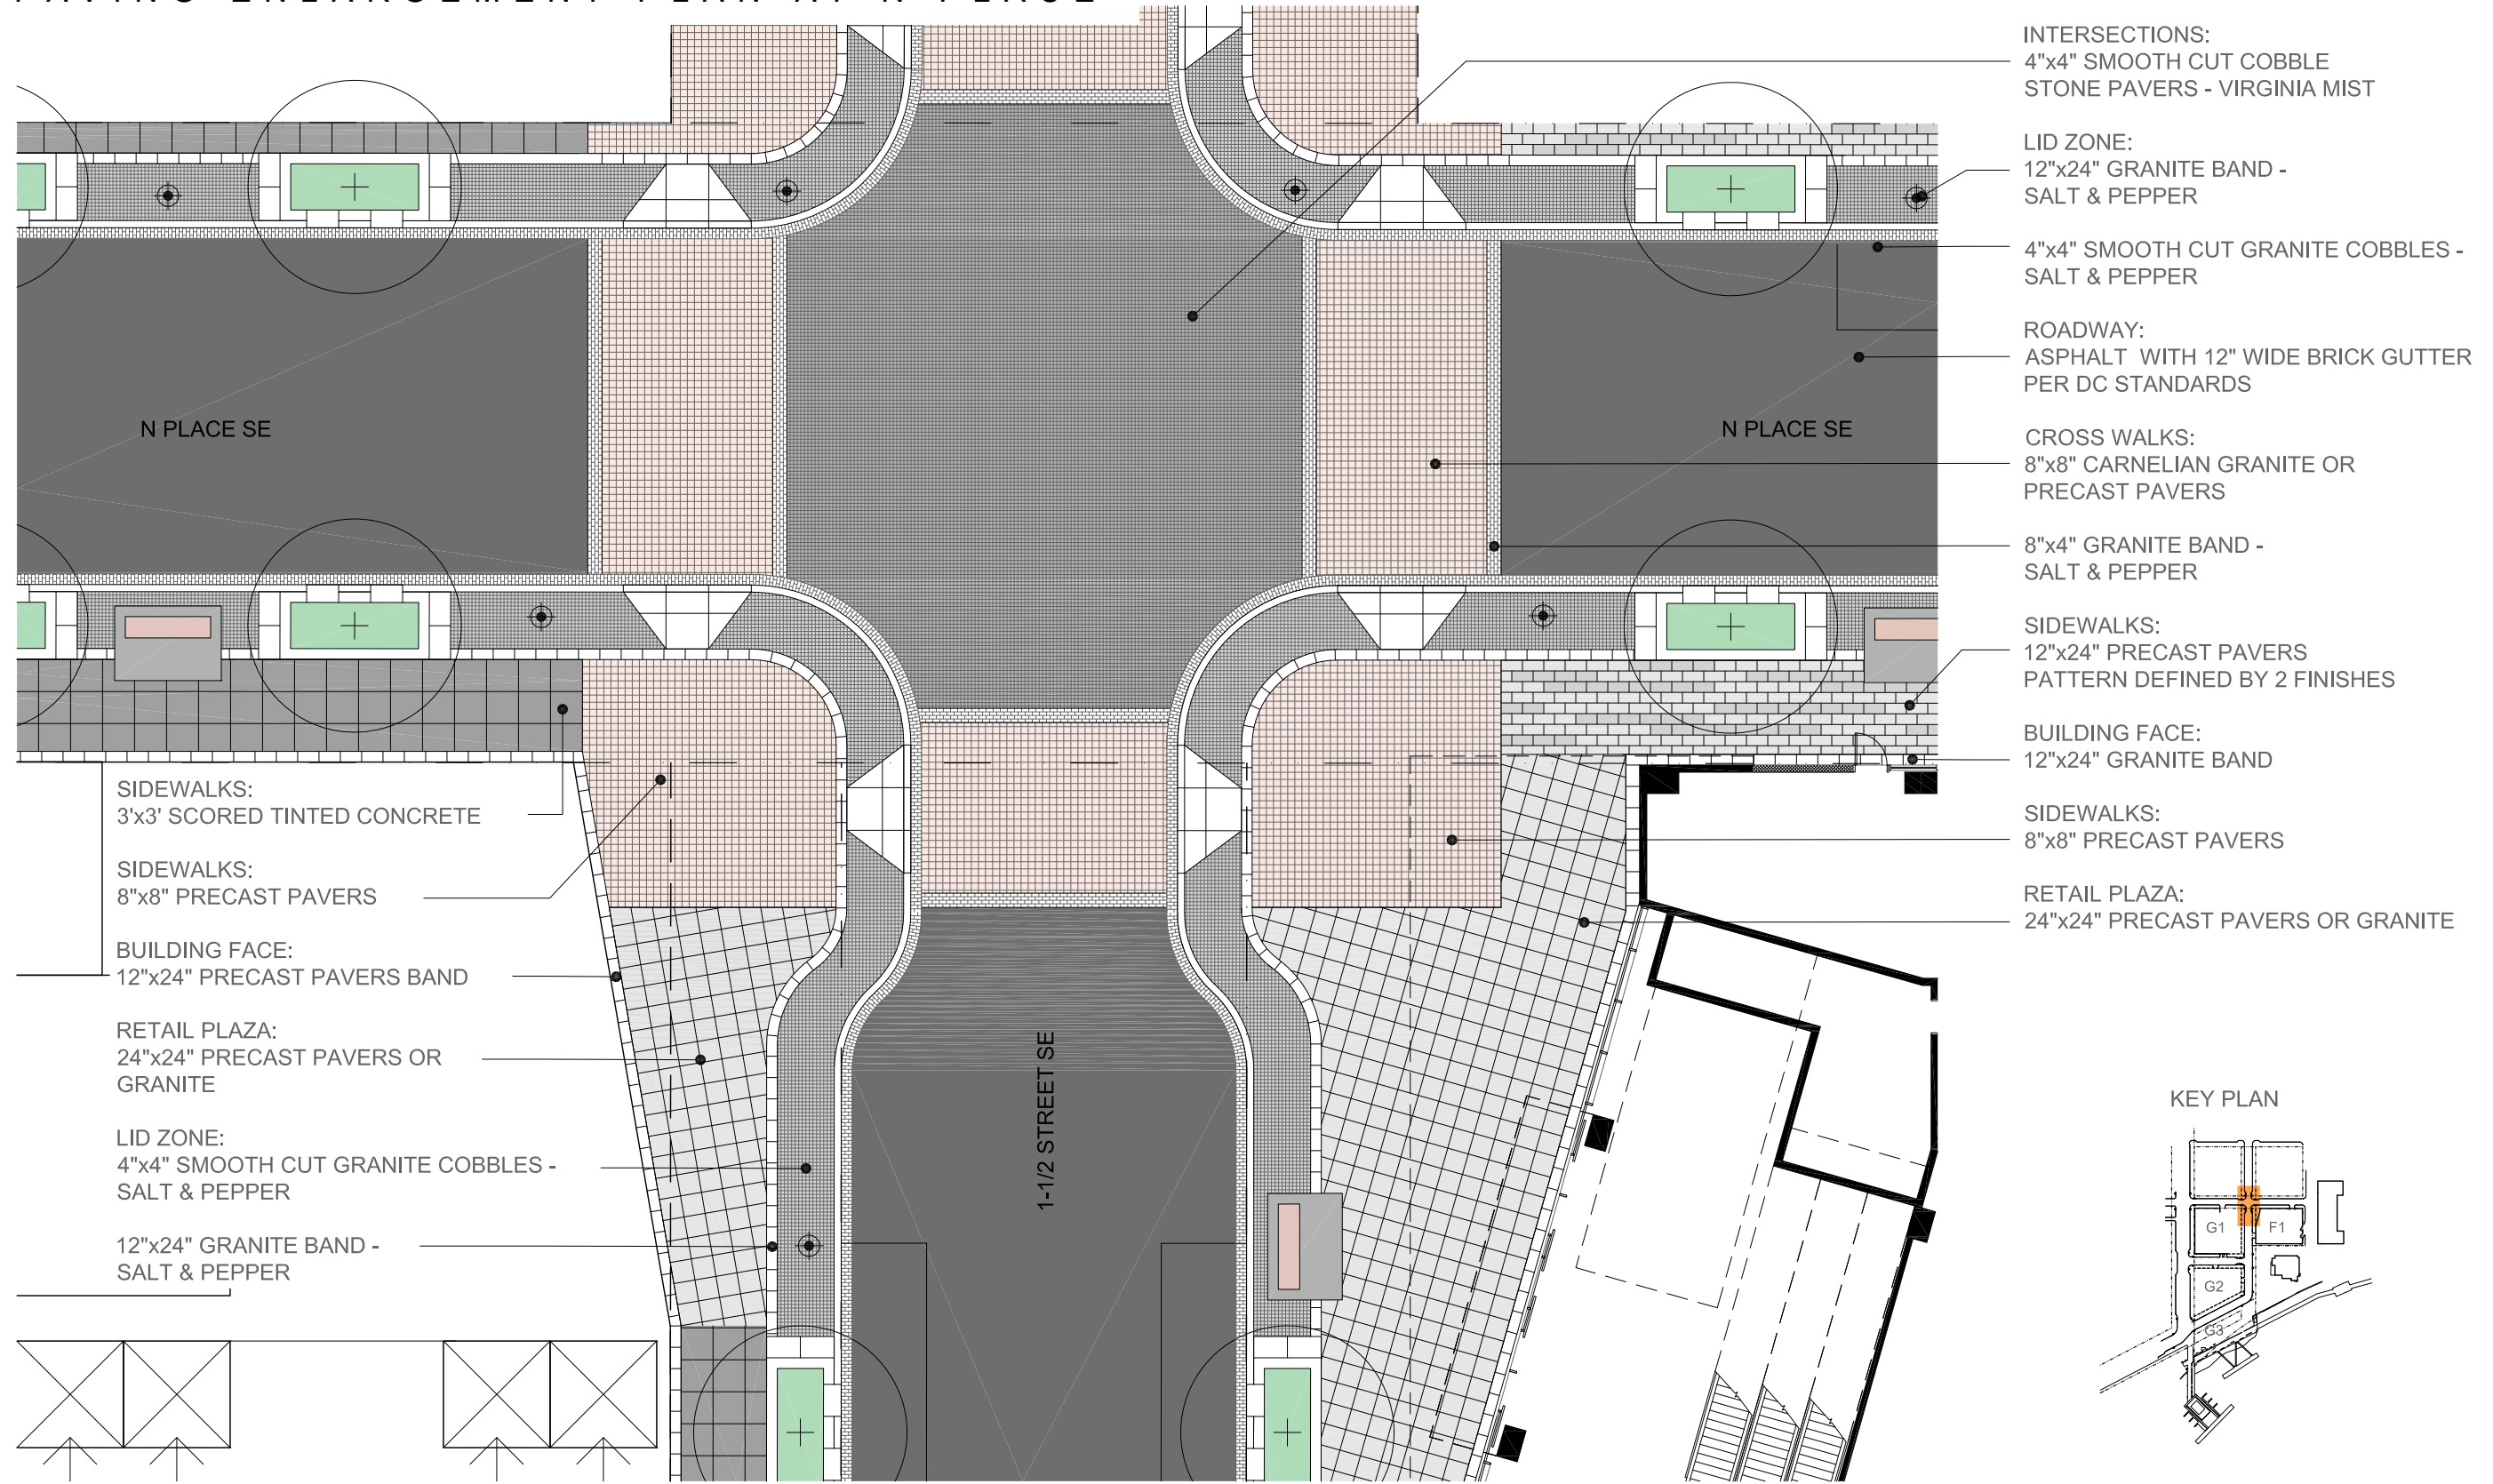


- INTERSECTIONS:
4"x4" SMOOTH CUT COBBLE
STONE PAVERS - VIRGINIA MIST
- LID ZONE:
12"x24" GRANITE BAND -
SALT & PEPPER
- 4"x4" SMOOTH CUT GRANITE COBBLES -
SALT & PEPPER
- ROADWAY:
ASPHALT WITH 12" WIDE BRICK GUTTER
PER DC STANDARDS
- CROSS WALKS:
8"x8" CARNELIAN GRANITE OR
PRECAST PAVERS
- 8"x4" GRANITE BAND -
SALT & PEPPER
- SIDEWALKS:
12"x24" PRECAST PAVERS
PATTERN DEFINED BY 2 FINISHES
- BUILDING FACE:
12"x24" GRANITE BAND
- SIDEWALKS:
8"x8" PRECAST PAVERS
- RETAIL PLAZA:
24"x24" PRECAST PAVERS OR GRANITE

- SIDEWALKS:
3'x3' SCORED TINTED CONCRETE
- SIDEWALKS:
8"x8" PRECAST PAVERS
- BUILDING FACE:
12"x24" PRECAST PAVERS BAND
- RETAIL PLAZA:
24"x24" PRECAST PAVERS OR
GRANITE
- LID ZONE:
4"x4" SMOOTH CUT GRANITE COBBLES -
SALT & PEPPER
- 12"x24" GRANITE BAND -
SALT & PEPPER

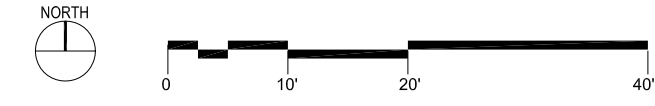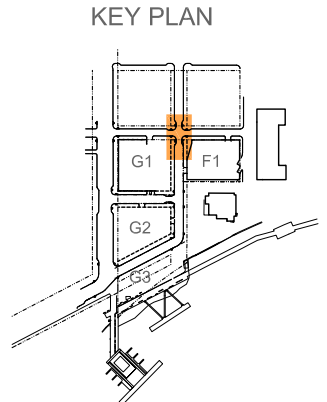

PAVING ENLARGEMENT PLAN AT O ST

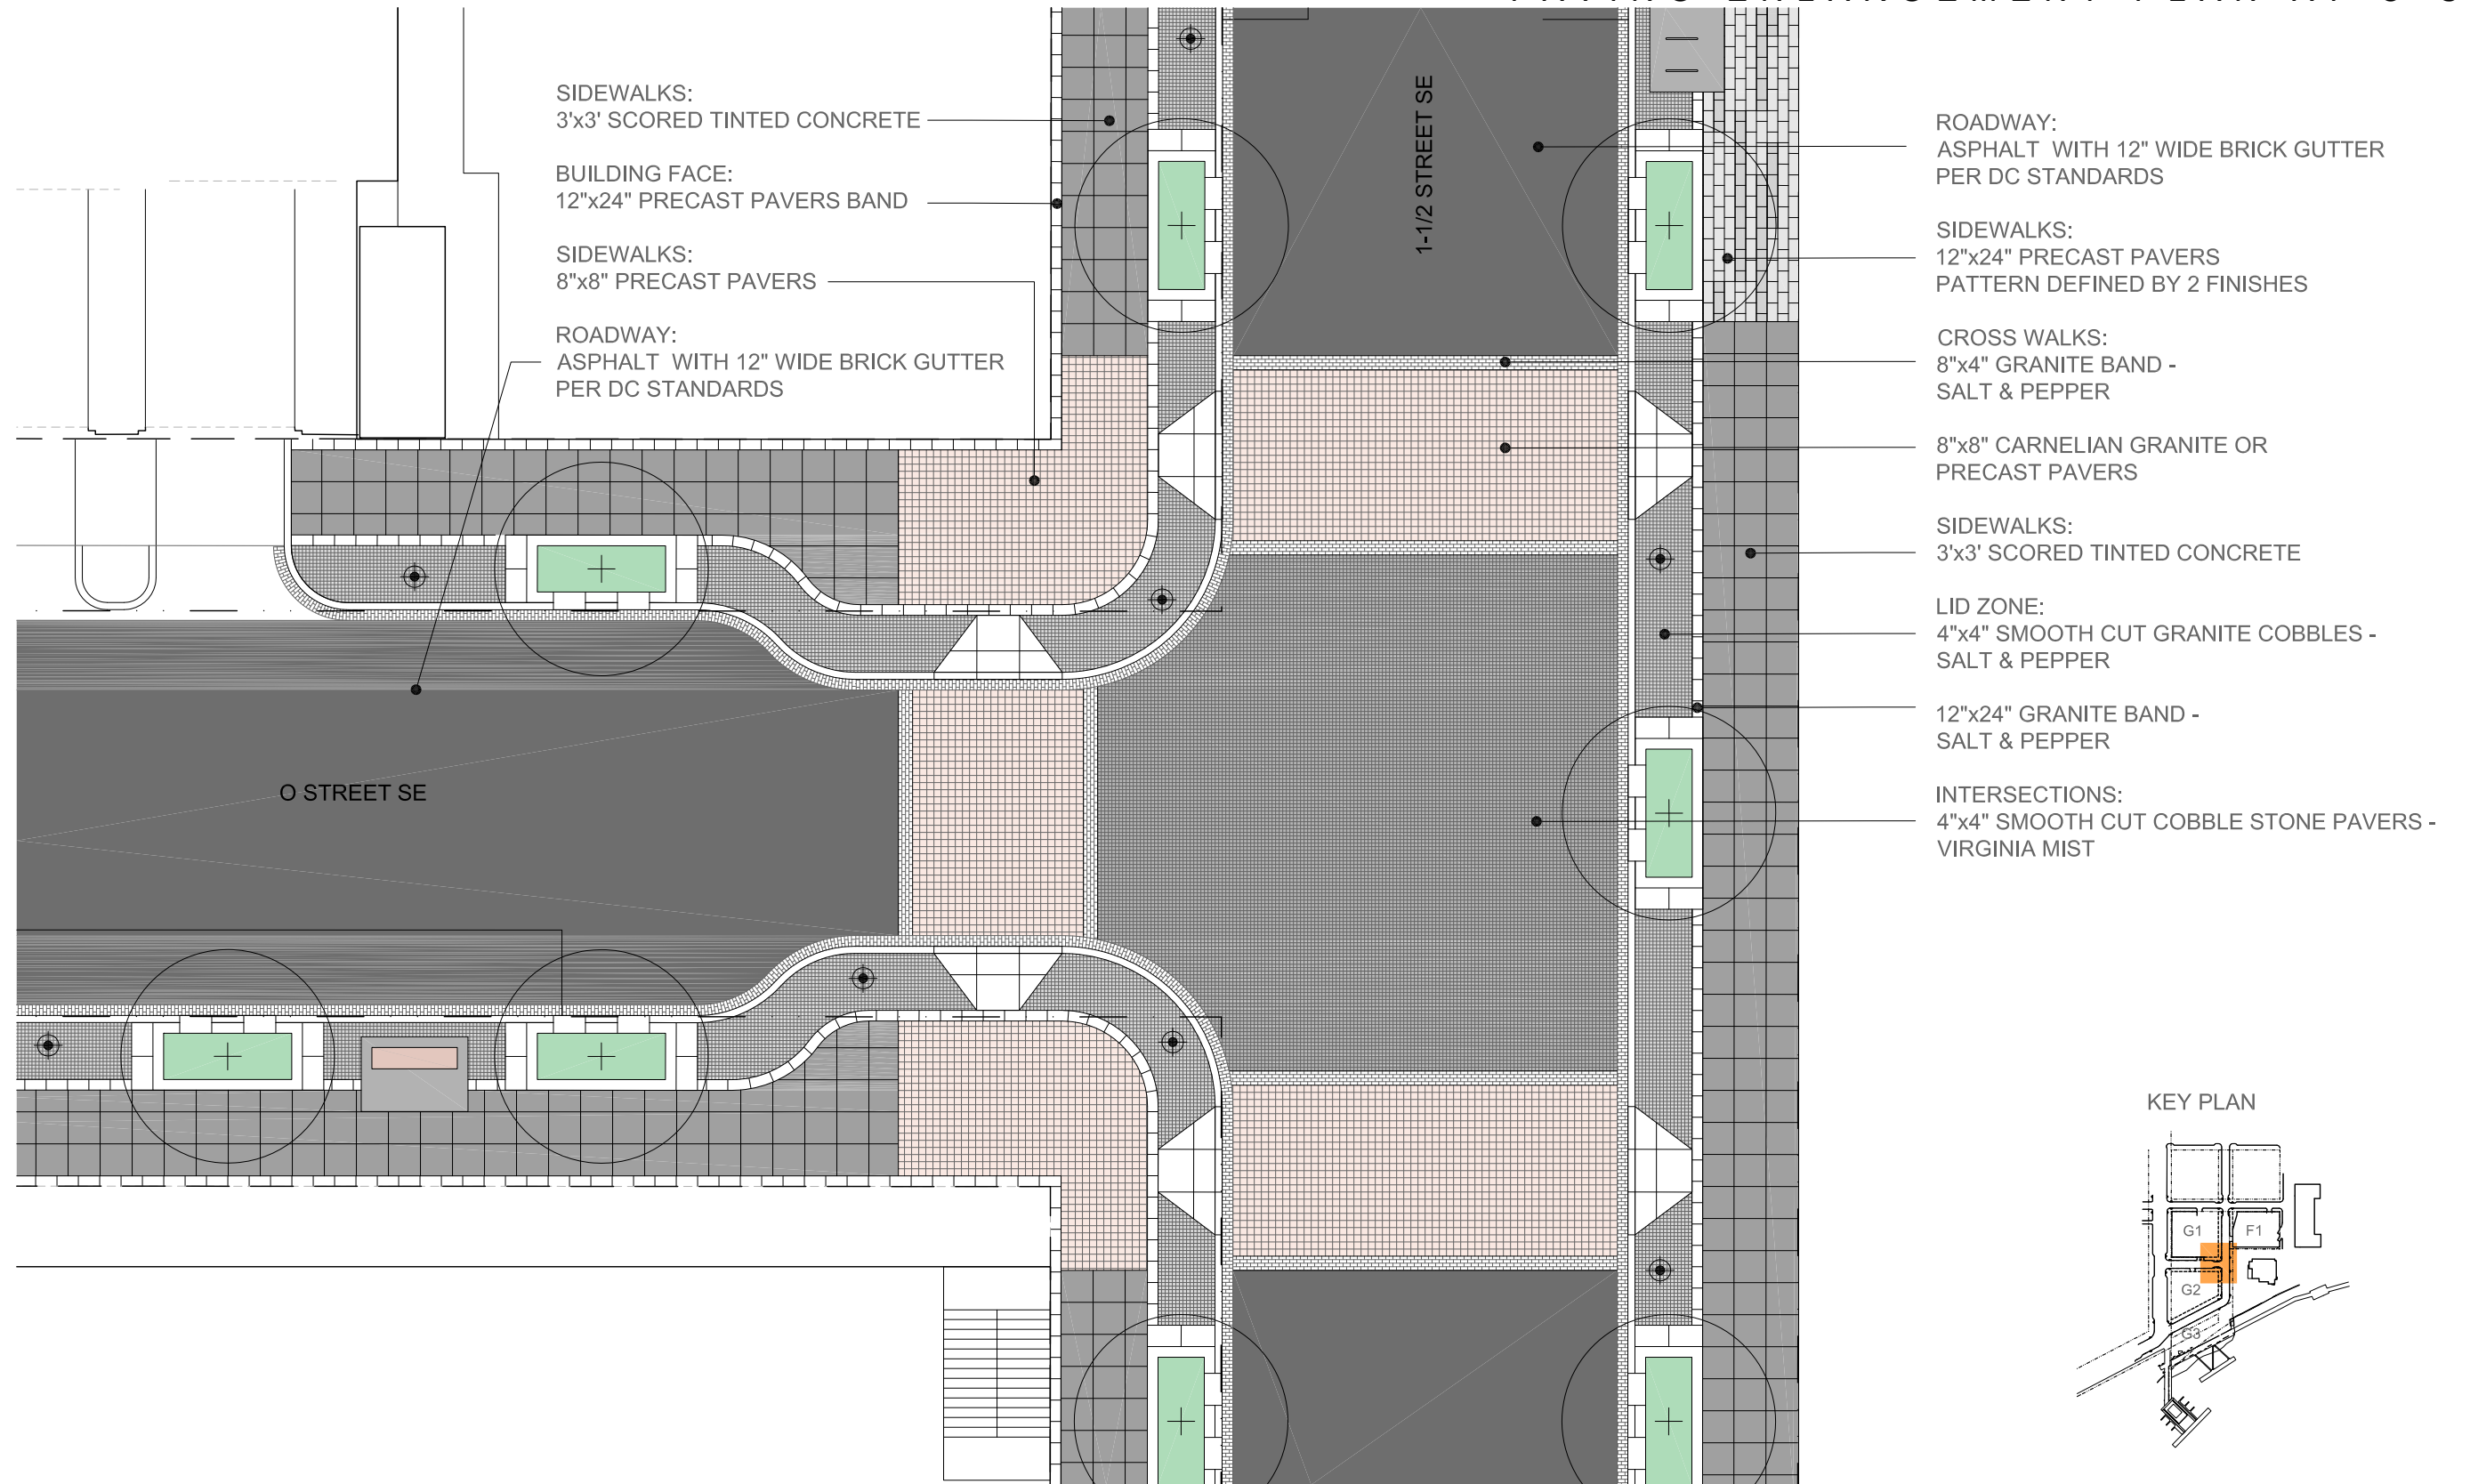

SIDEWALKS:
3'x3' SCORED TINTED CONCRETE

BUILDING FACE:
12"x24" PRECAST PAVERS BAND

SIDEWALKS:
8"x8" PRECAST PAVERS

ROADWAY:
ASPHALT WITH 12" WIDE BRICK GUTTER
PER DC STANDARDS

ROADWAY:
ASPHALT WITH 12" WIDE BRICK GUTTER
PER DC STANDARDS

SIDEWALKS:
12"x24" PRECAST PAVERS
PATTERN DEFINED BY 2 FINISHES

CROSS WALKS:
8"x4" GRANITE BAND -
SALT & PEPPER

8"x8" CARNELIAN GRANITE OR
PRECAST PAVERS



SIDEWALKS:
3'x3' SCORED TINTED CONCRETE

LID ZONE:
4"x4" SMOOTH CUT GRANITE COBBLES -
SALT & PEPPER


12"x24" GRANITE BAND -
SALT & PEPPER

INTERSECTIONS:
4"x4" SMOOTH CUT COBBLE STONE PAVERS -
VIRGINIA MIST


KEY PLAN

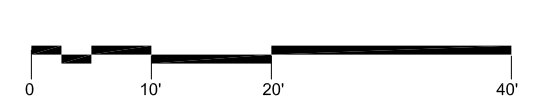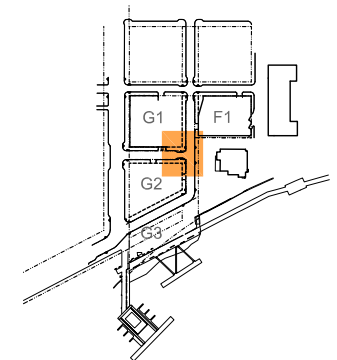


LID TREE PLANTING DETAILS

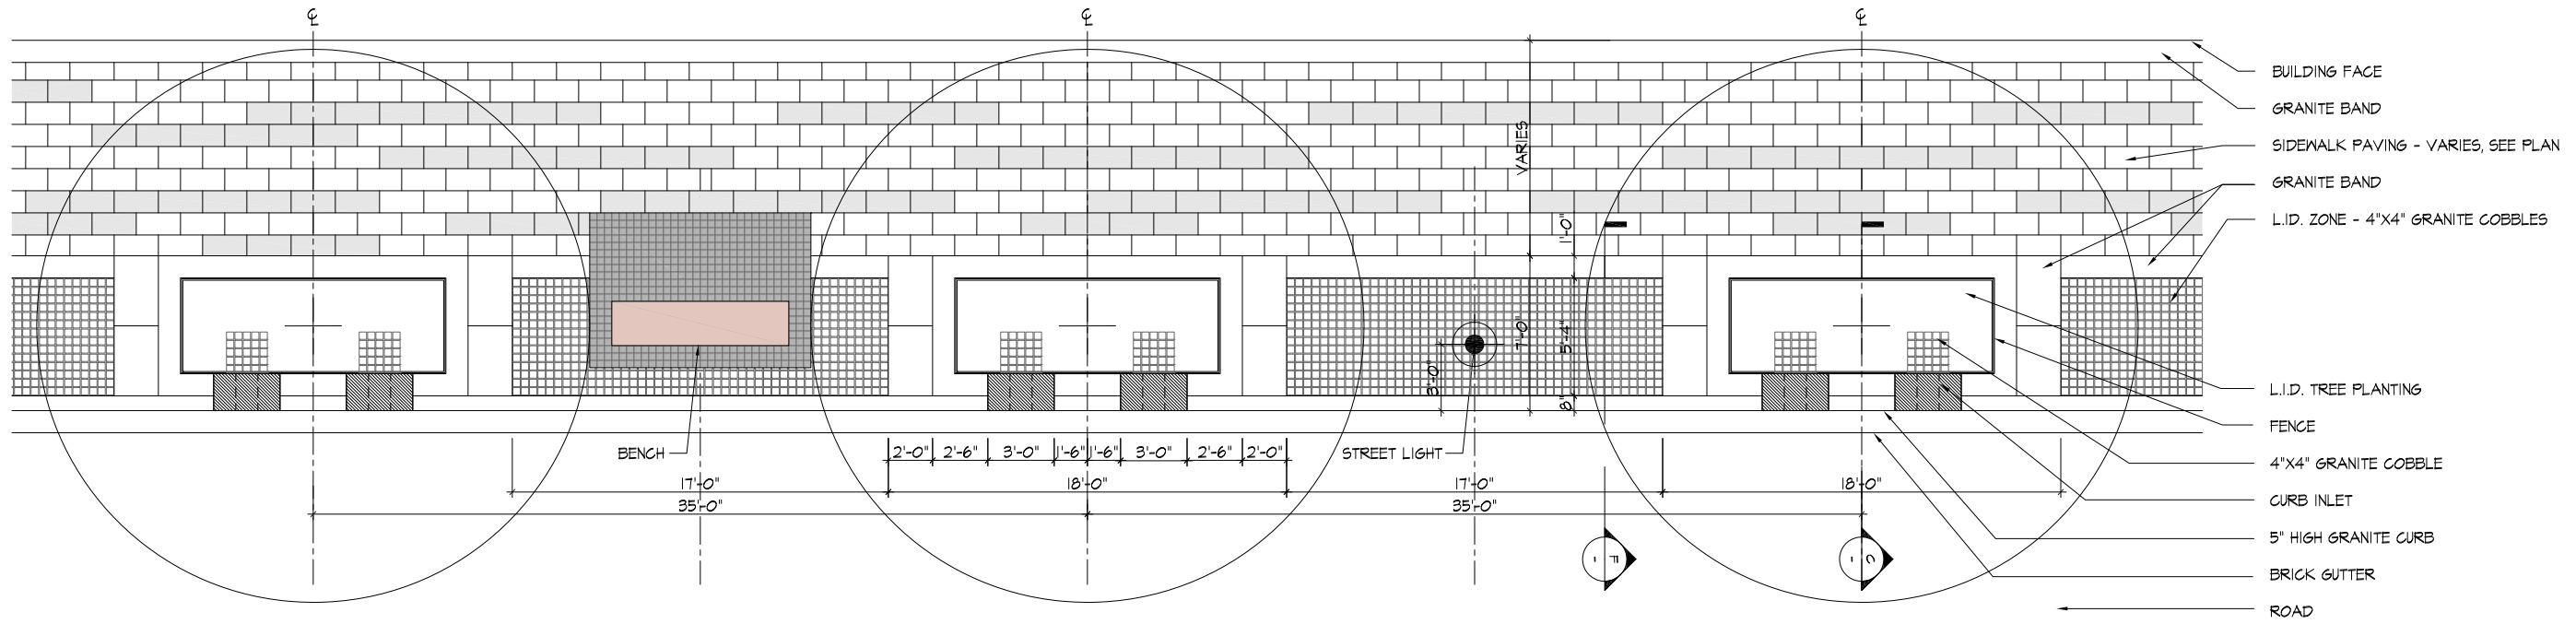


A L.I.D. TREE PLANTING - PLAN
SCALE: 1/8" = 1'-0"

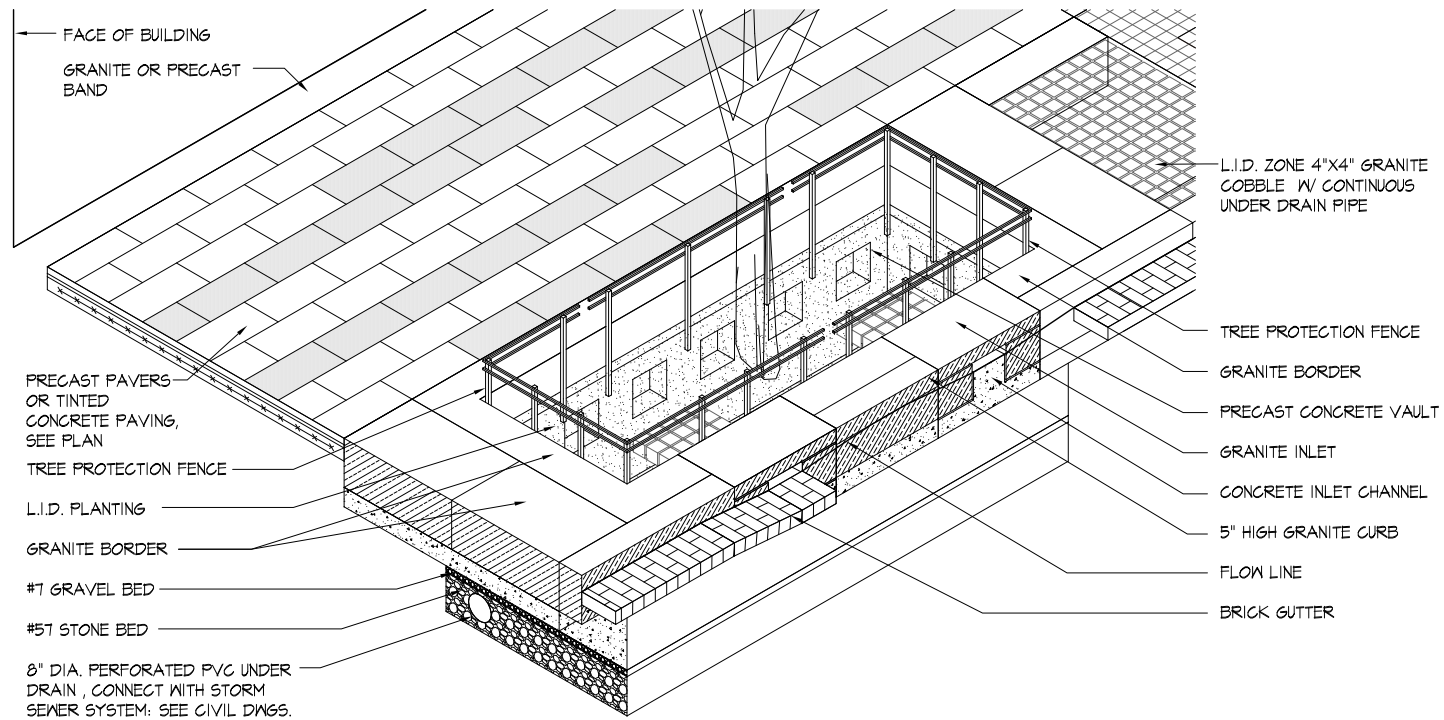


B L.I.D. TREE PLANTING - ISONOMETRIC
SCALE: 1/4" = 1'-0"

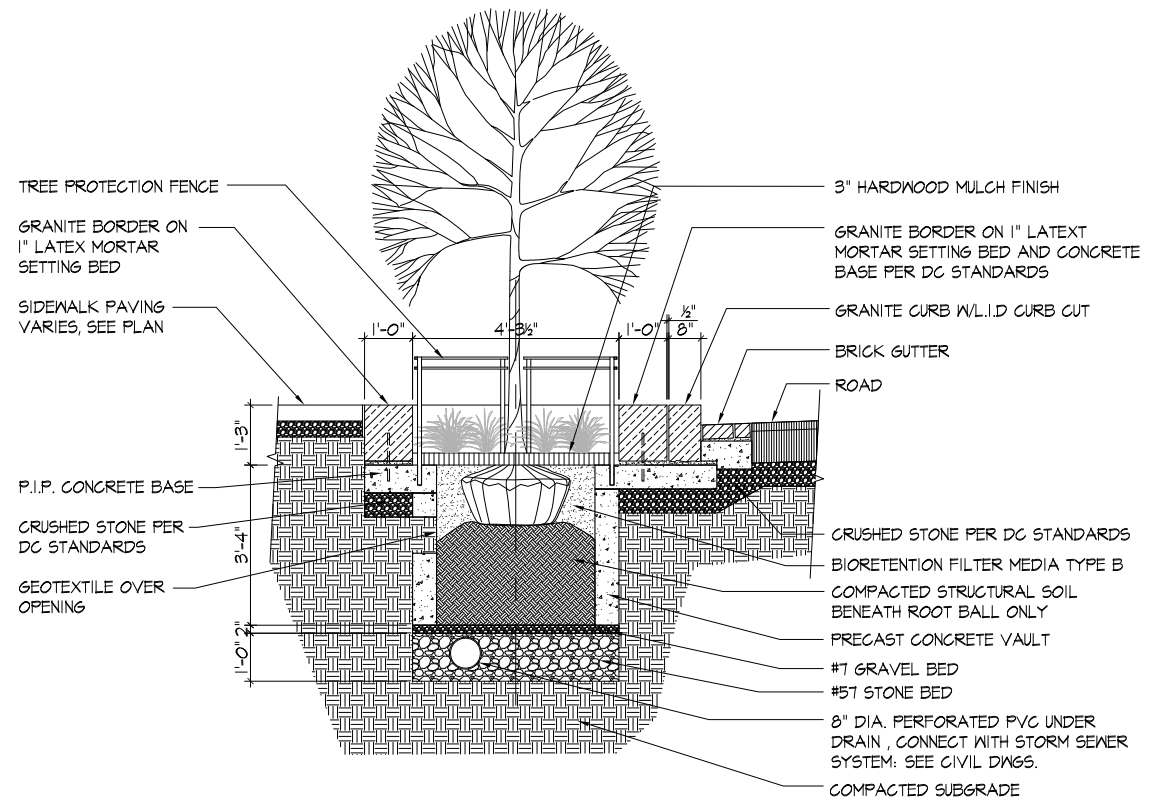


C L.I.D. TREE PLANTING - SECTION
SCALE: 1/4" = 1'-0"

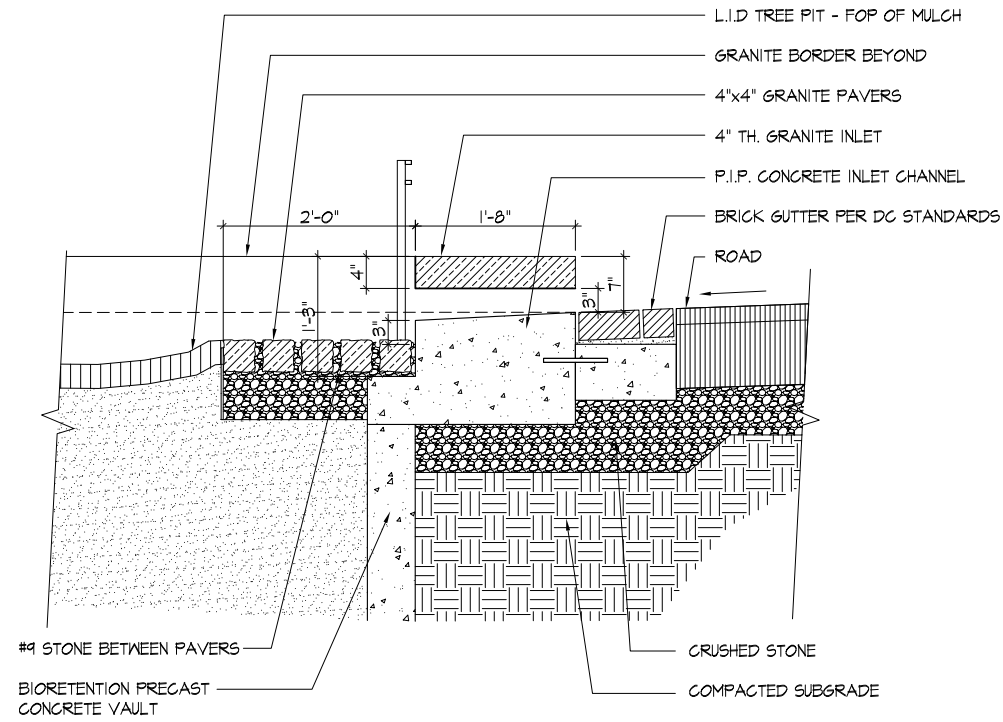


D BIORETENTION CURB INLET - SECTION
SCALE : 1/2" = 1'-0"

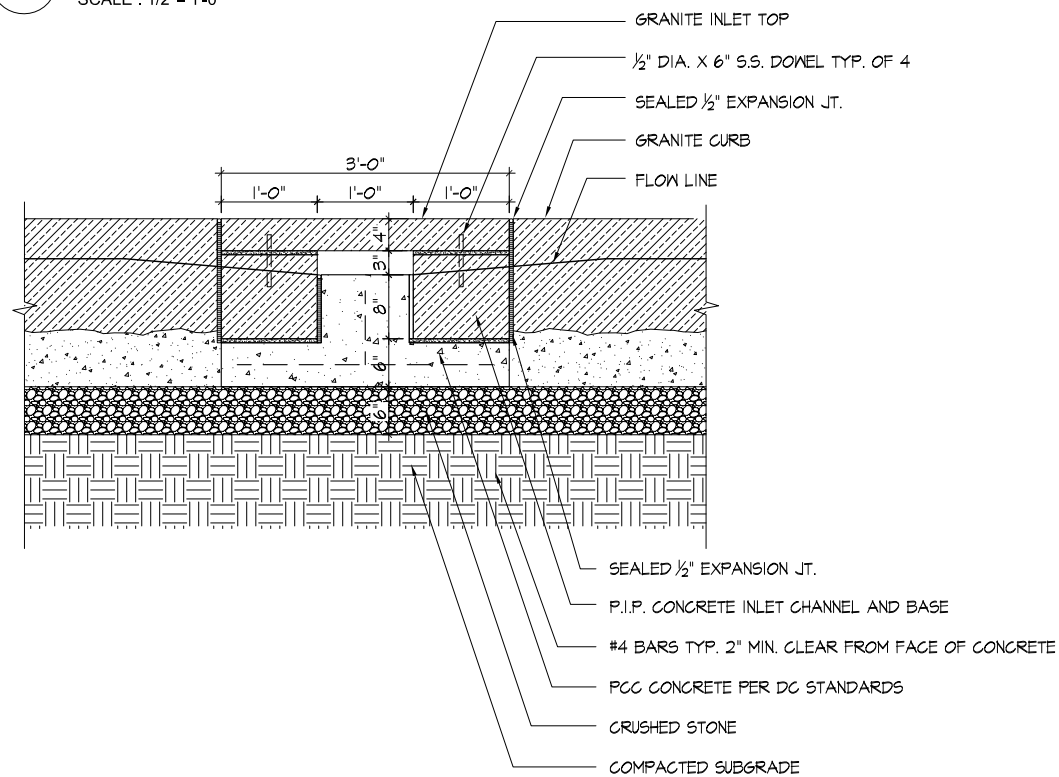

E BIORETENTION CURB INLET - SECTION/ELEVATION
SCALE : 1/2" = 1'-0"

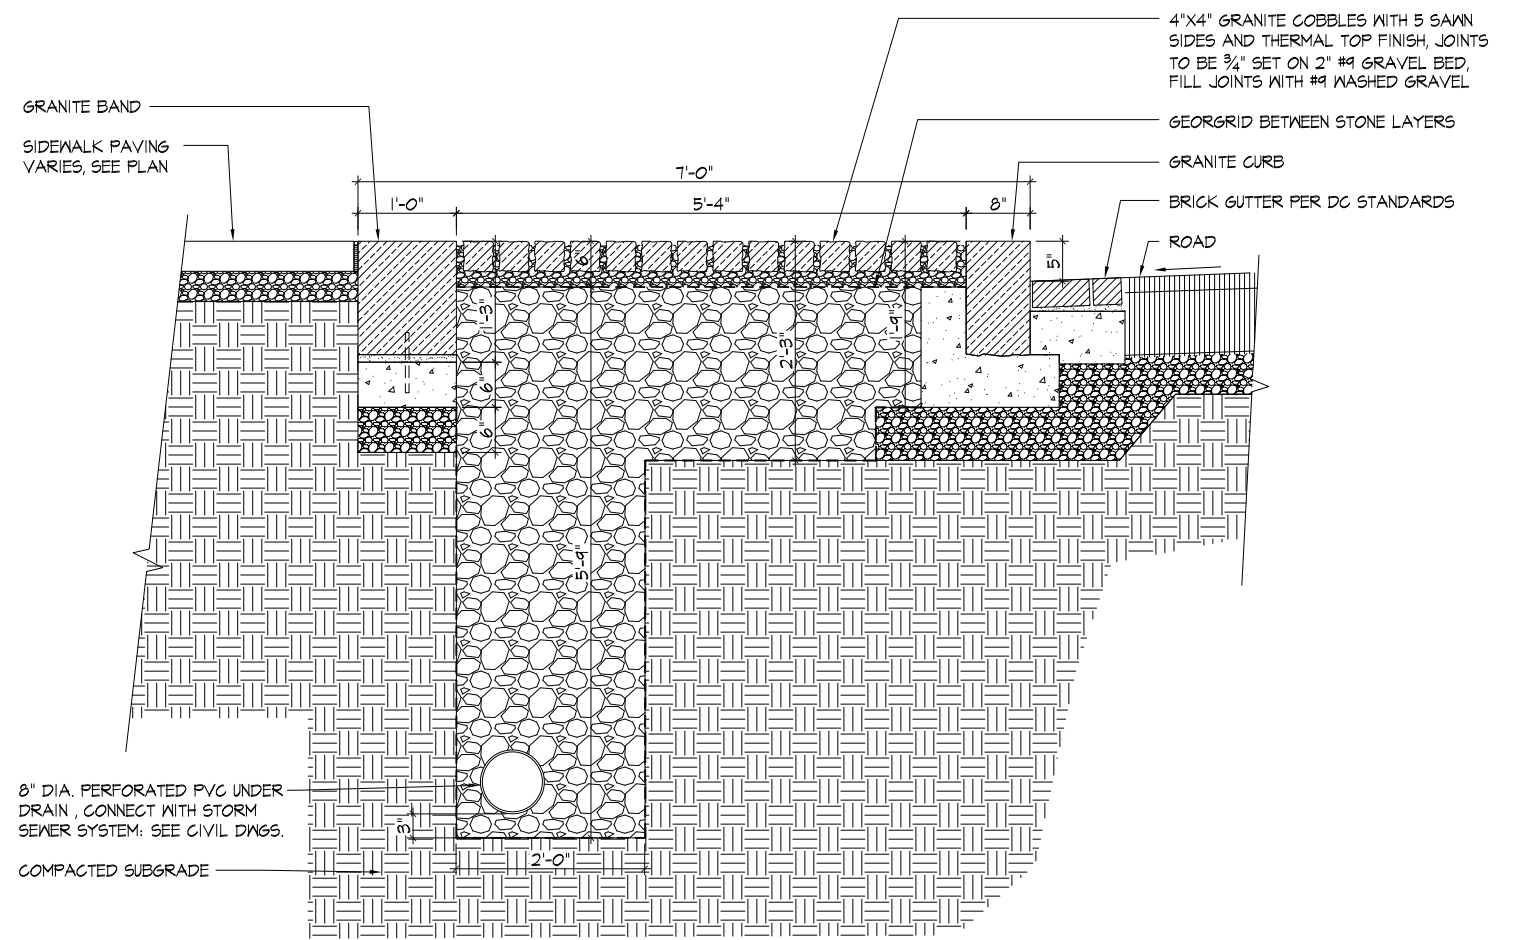


F L.I.D. GRANITE PAVERS
SCALE : 1/2" = 1'-0"

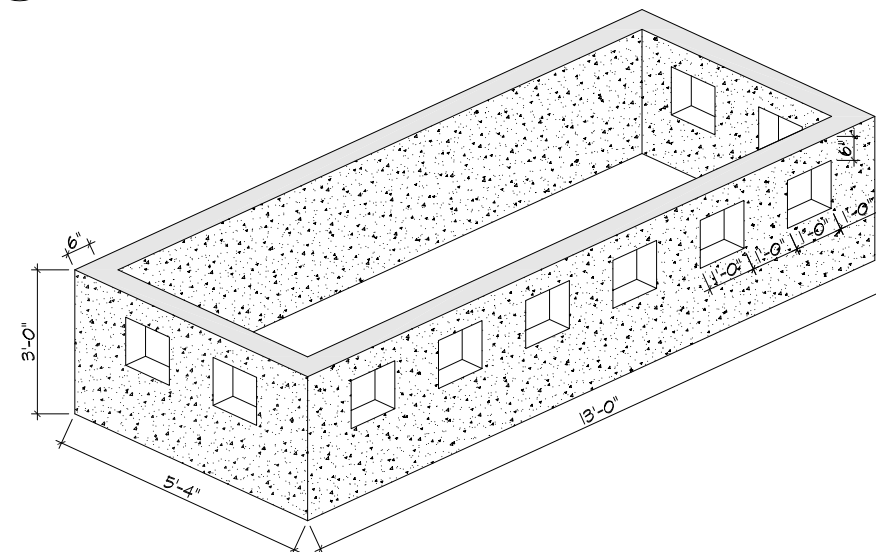


G PRECAST CONCRETE VAULT
SCALE : 1/4" = 1'-0"




BENCH DETAILS

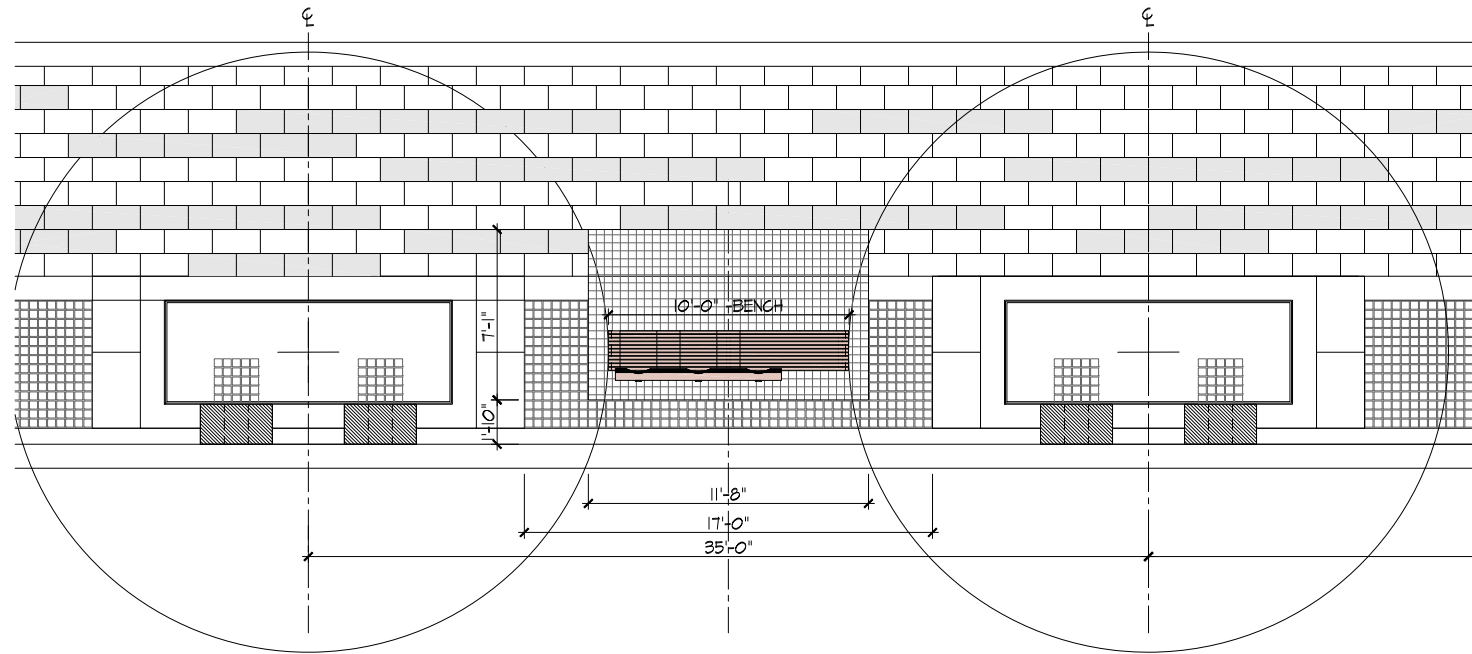


A BENCH PLAN
SCALE: 1/2" = 1'-0"

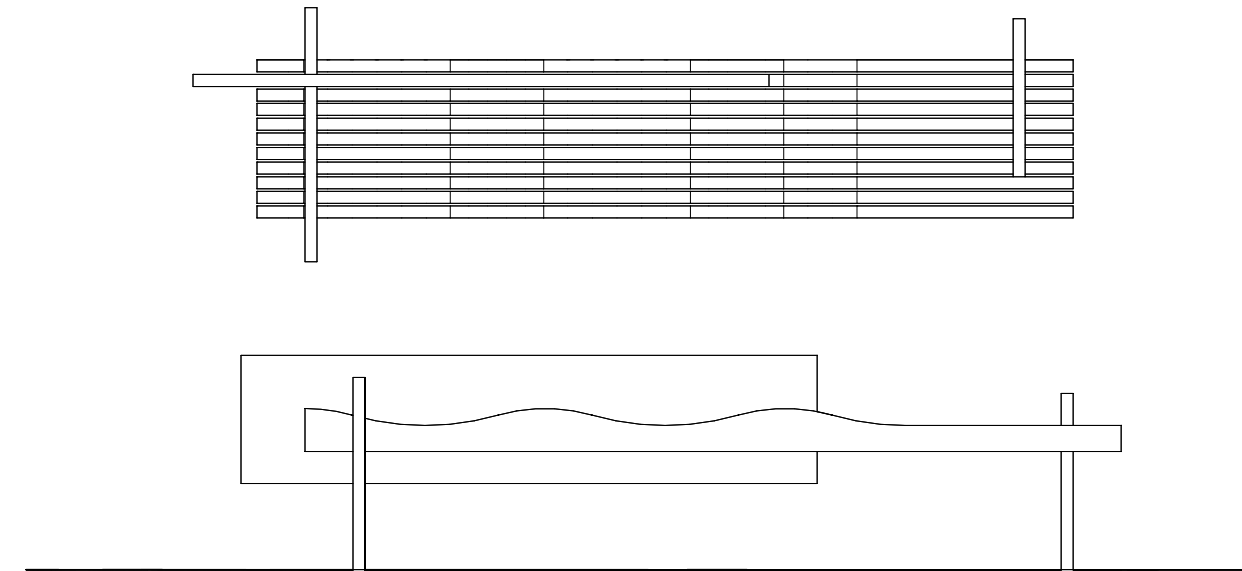



B 8'-6" BENCH PLAN AND ELEVATION - OPT 1
SCALE: 1/2" = 1'-0"

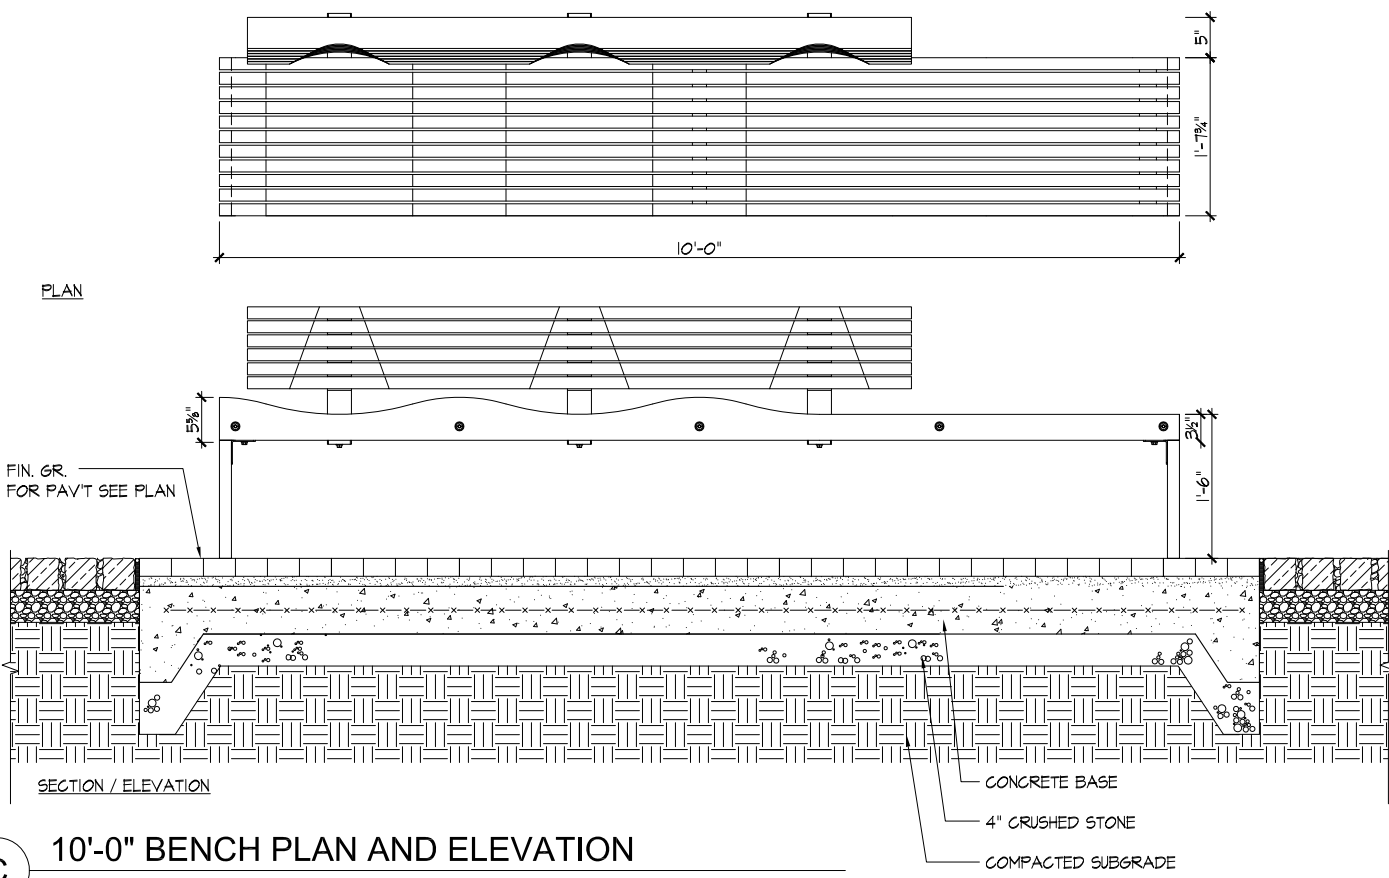



C 10'-0" BENCH PLAN AND ELEVATION
SCALE: 1/2" = 1'-0"

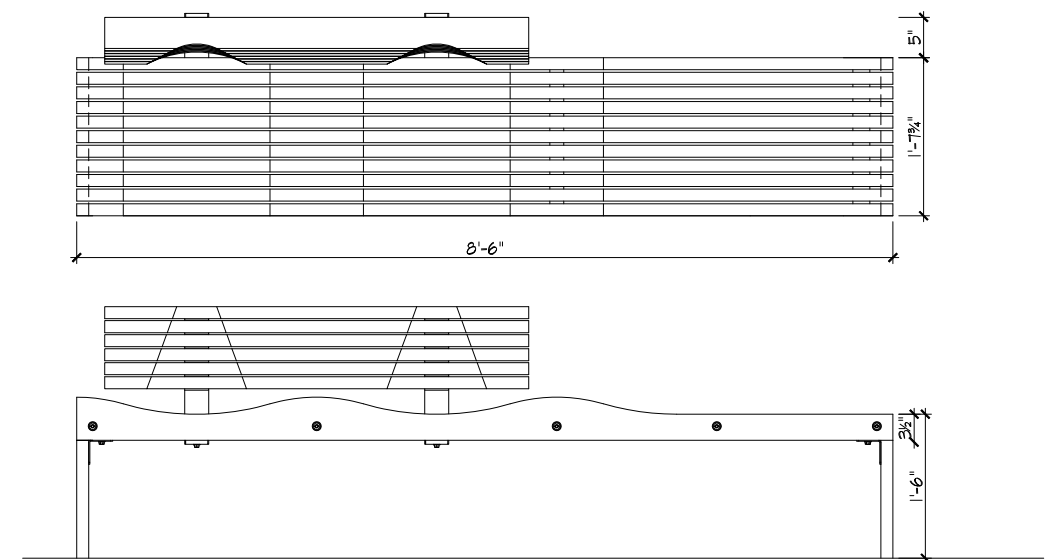

D 8'-6" BENCH PLAN AND ELEVATION - OPT 2
SCALE: 1/2" = 1'-0"

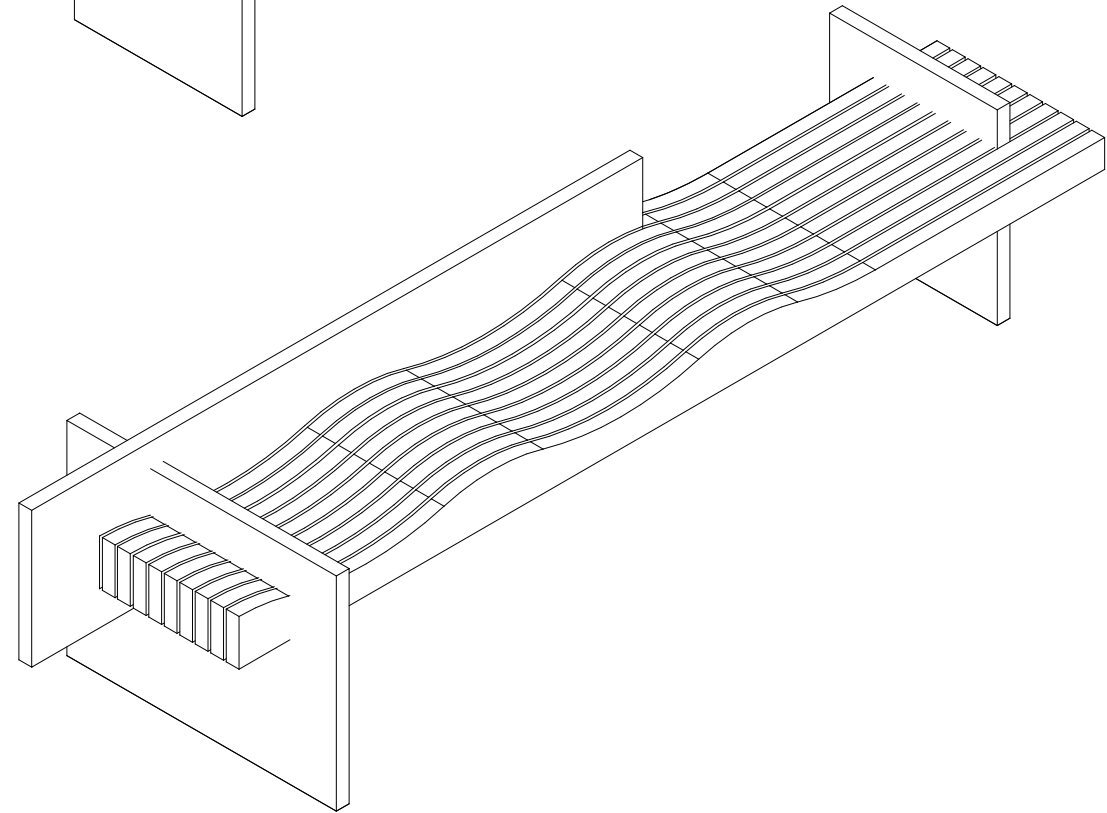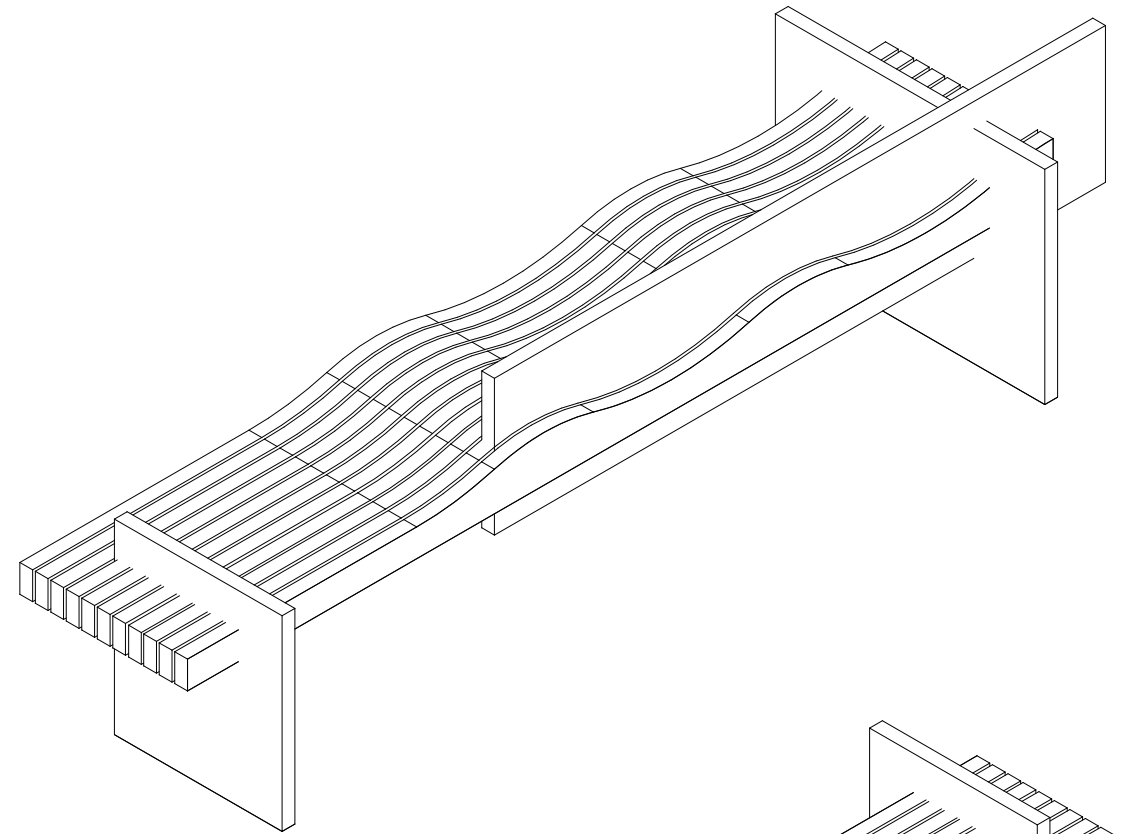


E 8'-6" BENCH ISOMETRIC VIEWS
SCALE : NTS

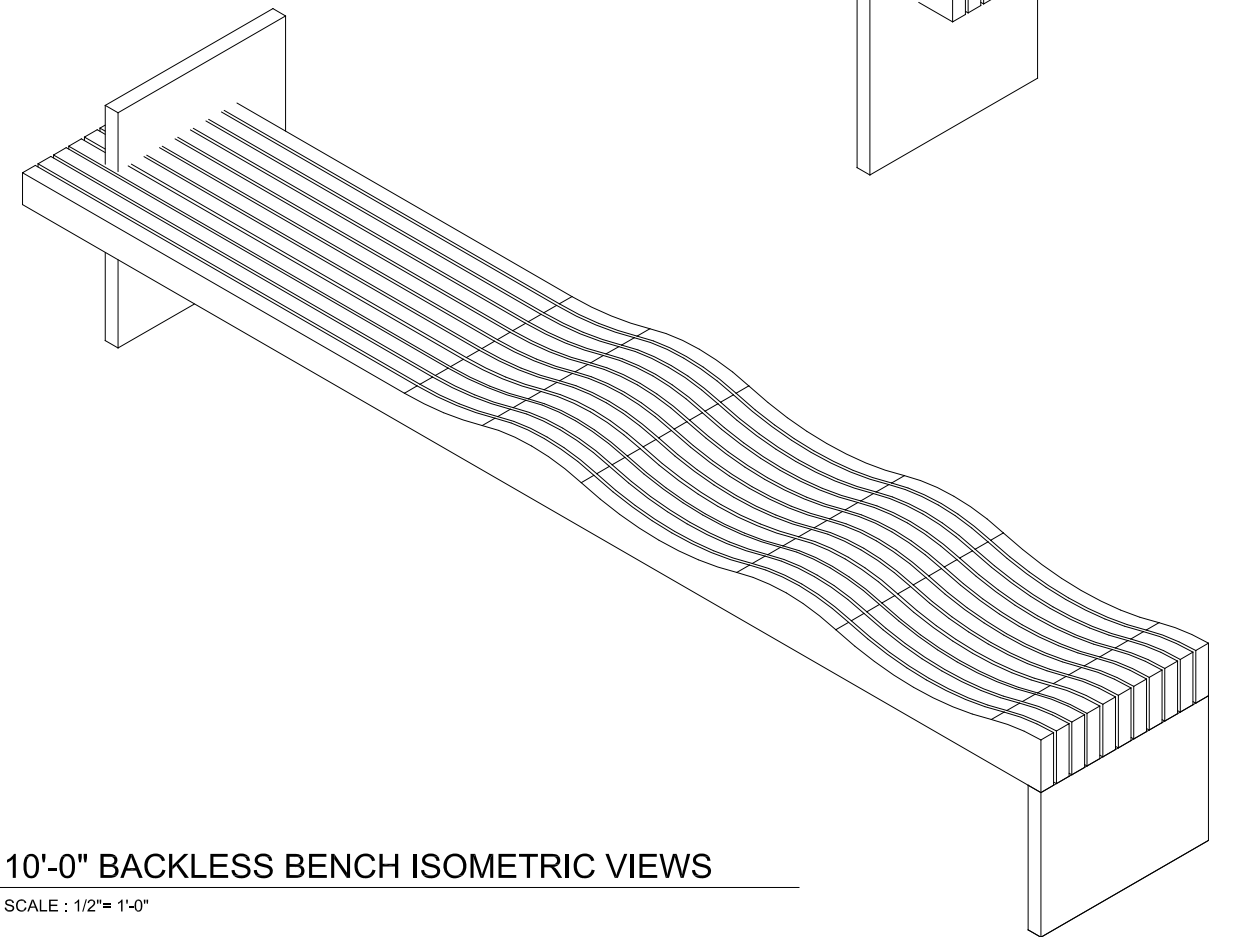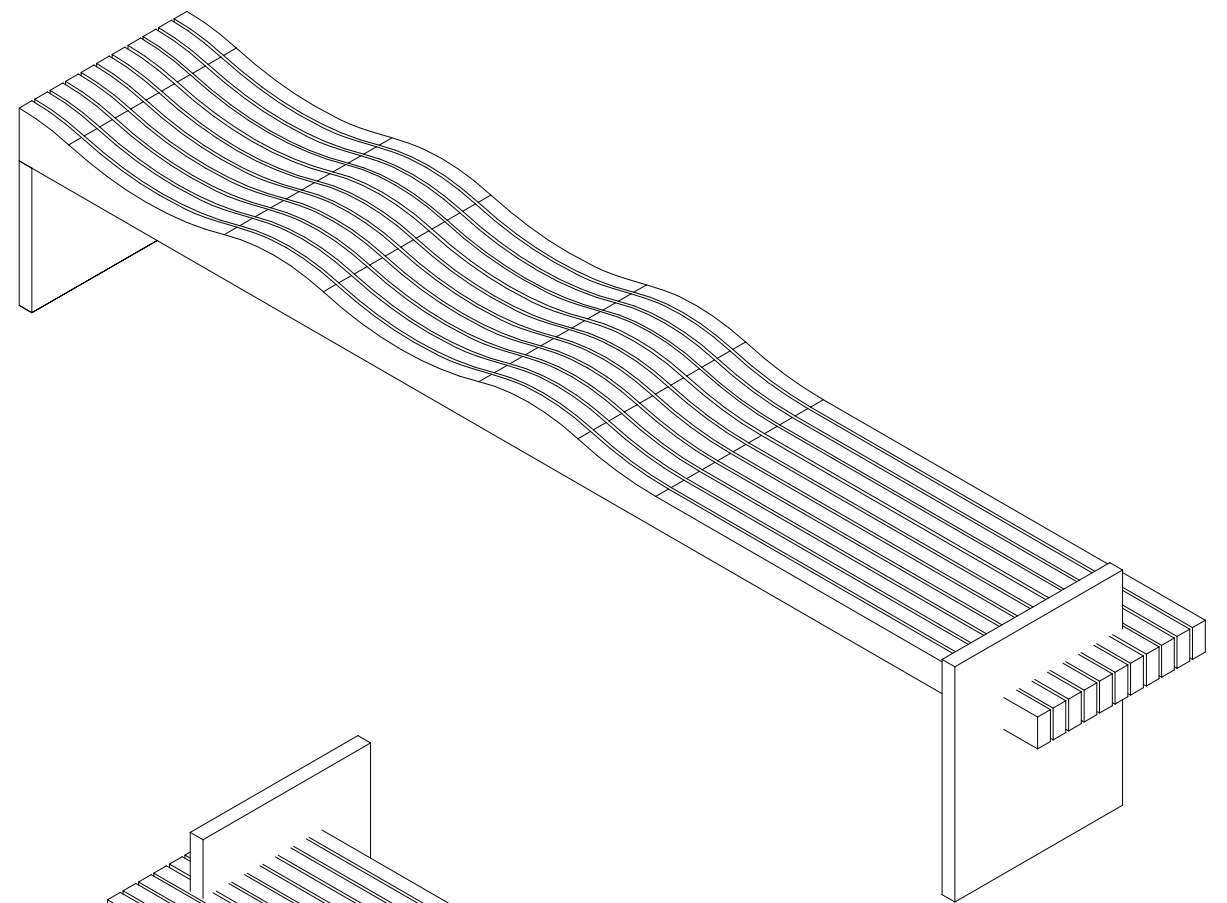

F 10'-0" BACKLESS BENCH ISOMETRIC VIEWS
SCALE : 1/2"= 1'-0"



TREE PLANTING PLANS

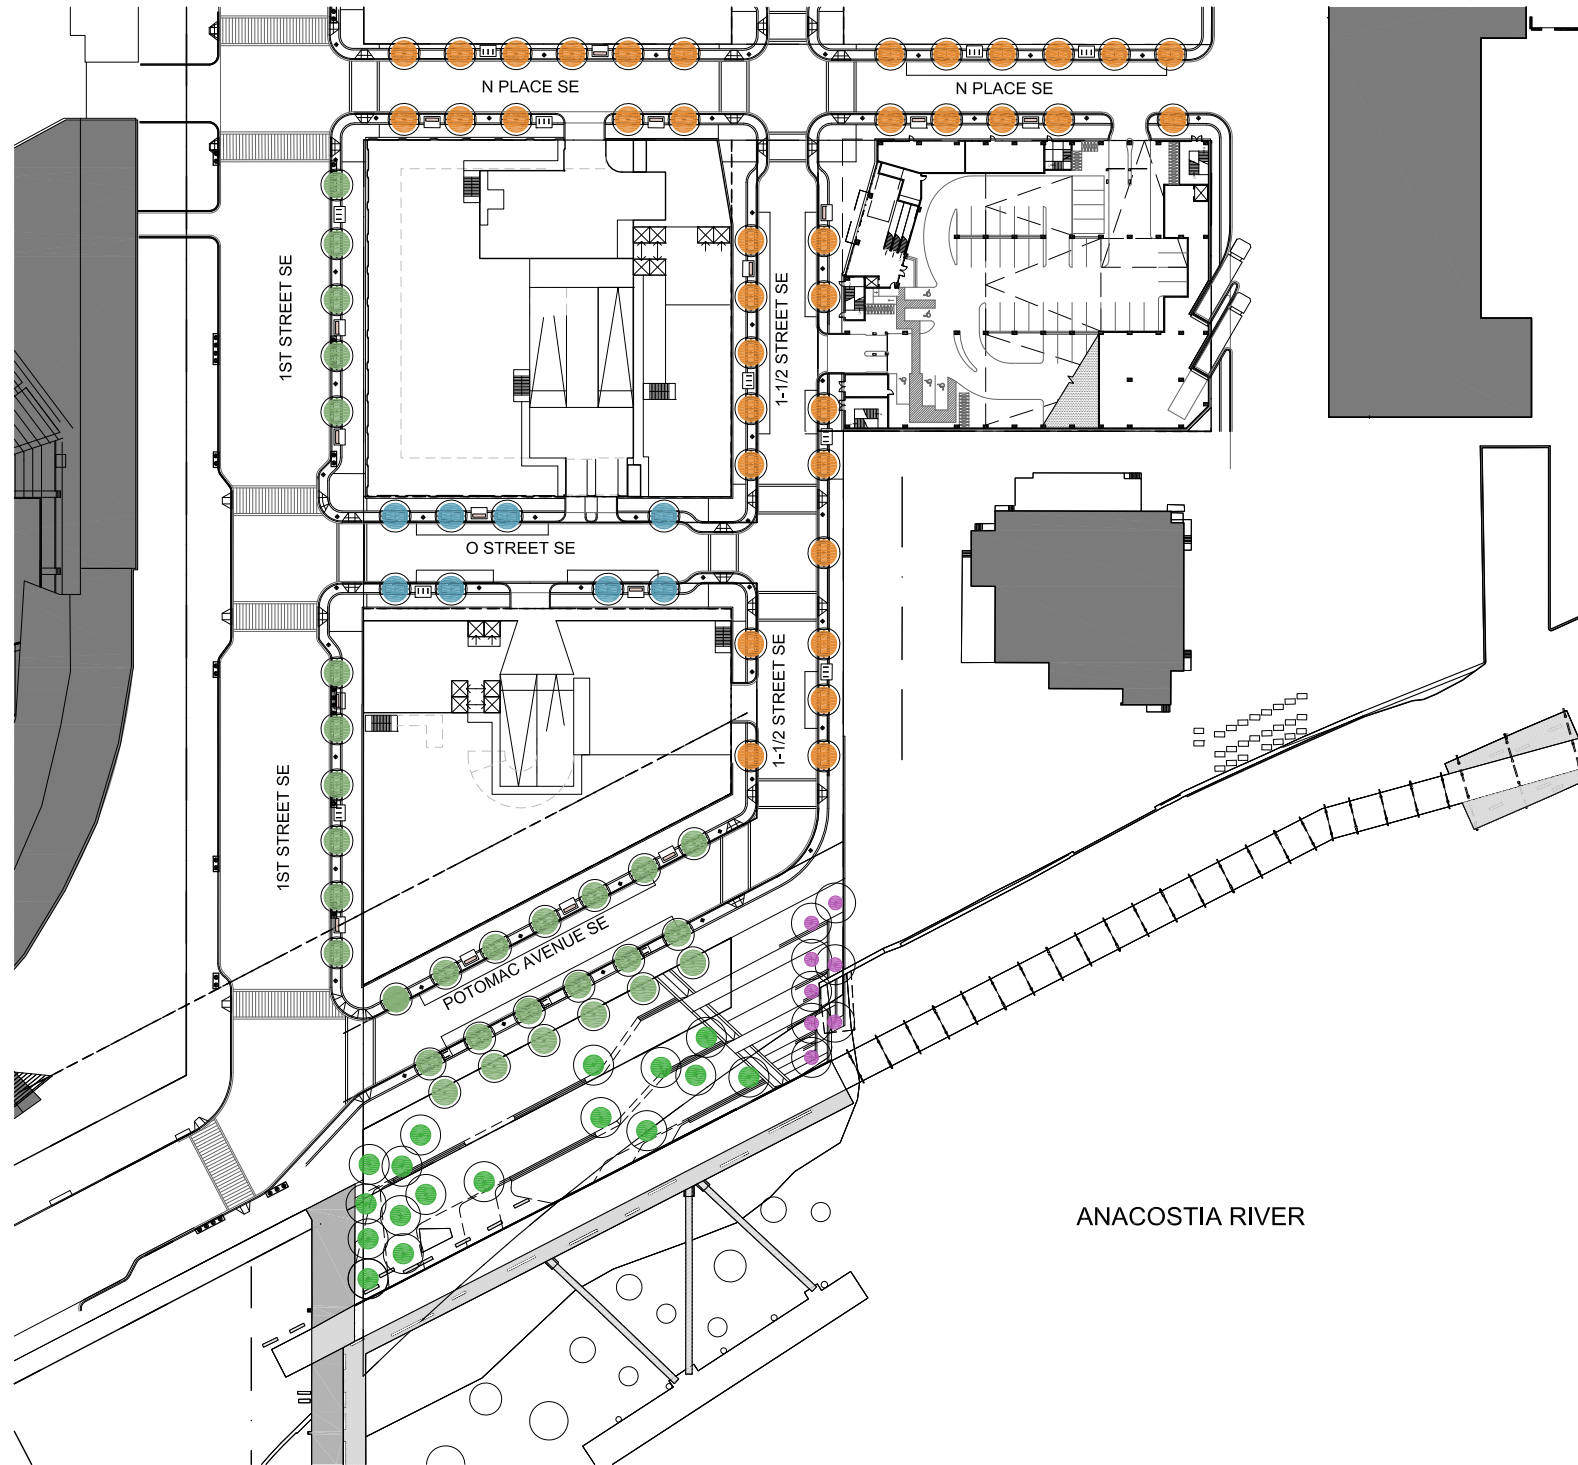

● PLATANUS OCCIDENTALIS
AMERICAN SYCAMORE



● FRAXINUS PANNSYLVANICA
GREEN ASH



● ULMUS PARVIFOLIA
CHINESE ELM





● GLEDITSIA TRIACANTHOS
HONEY LOCUST




● LAGERSTROEMIA INDICA TUSCARORA
CREPE MYRTLE TUSCARORA



PARK PLANTING TYPE DIAGRAM

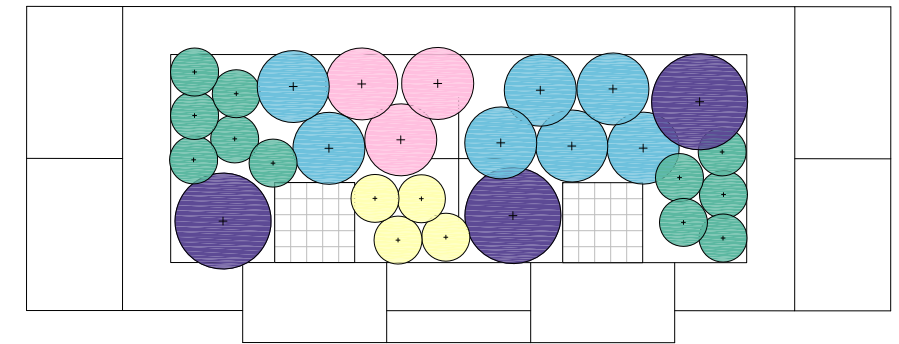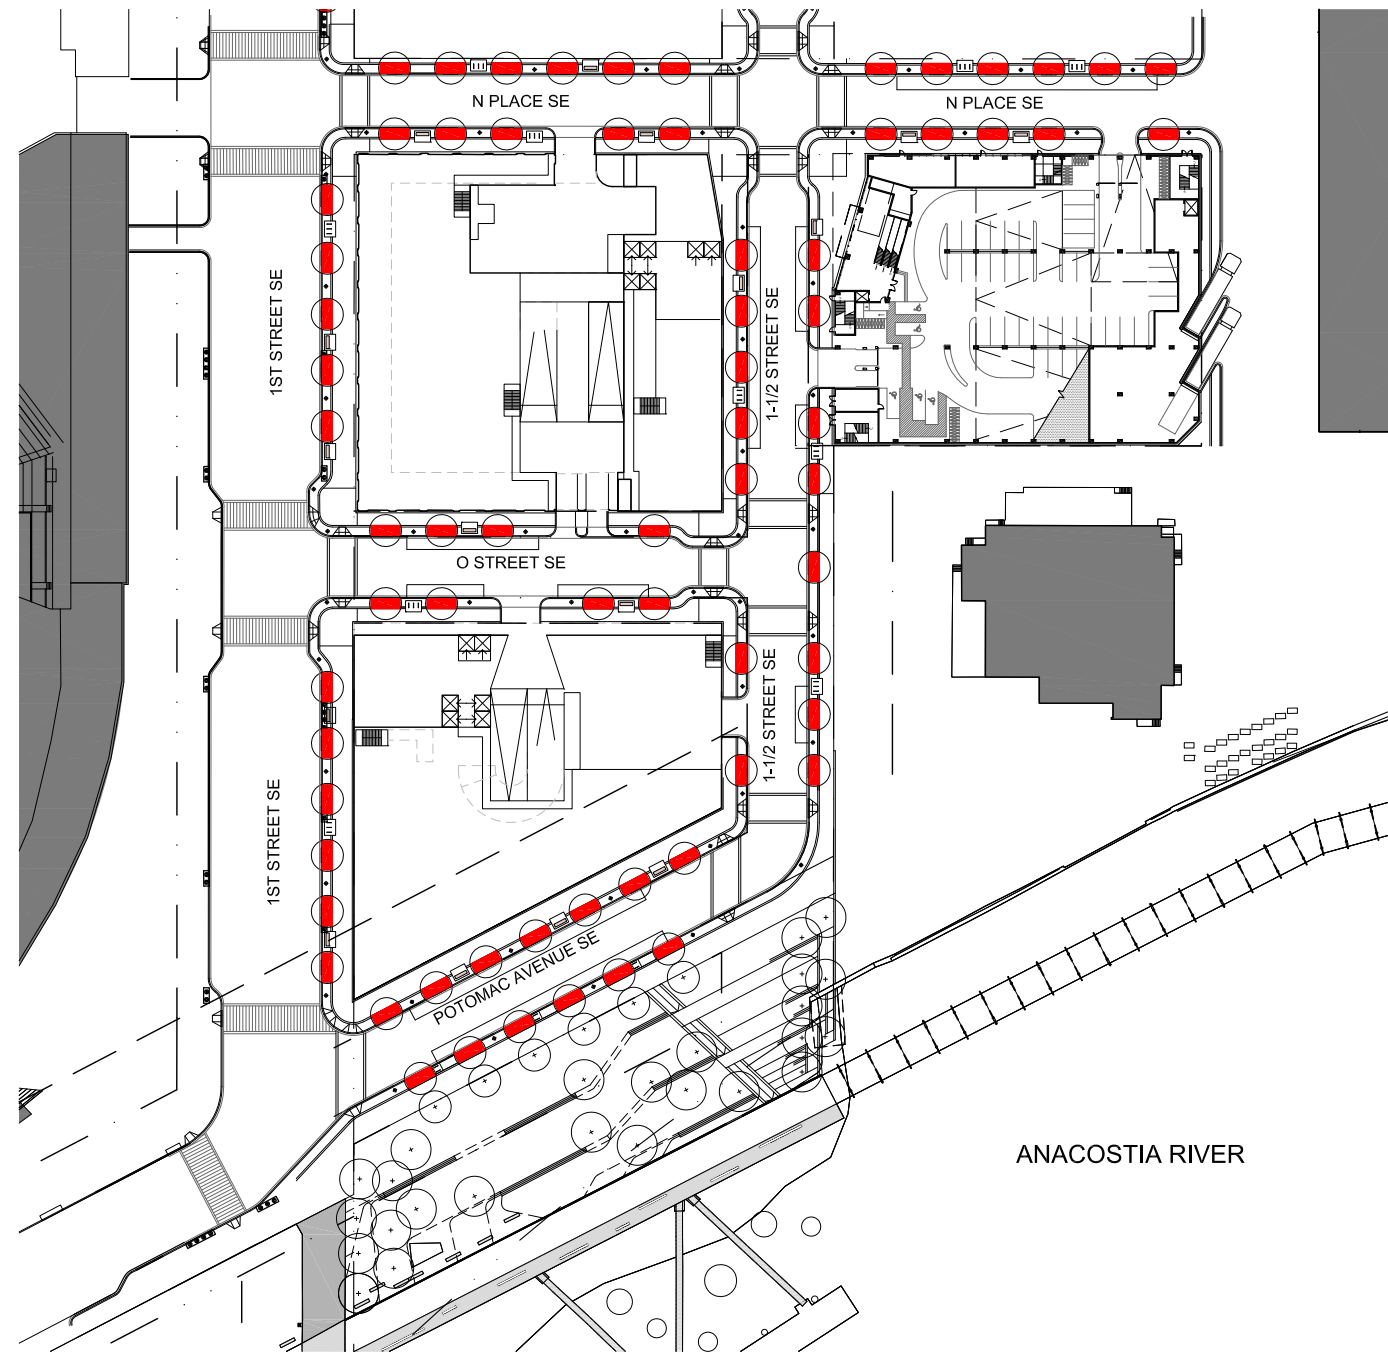

LID PLANTING TYPE 1

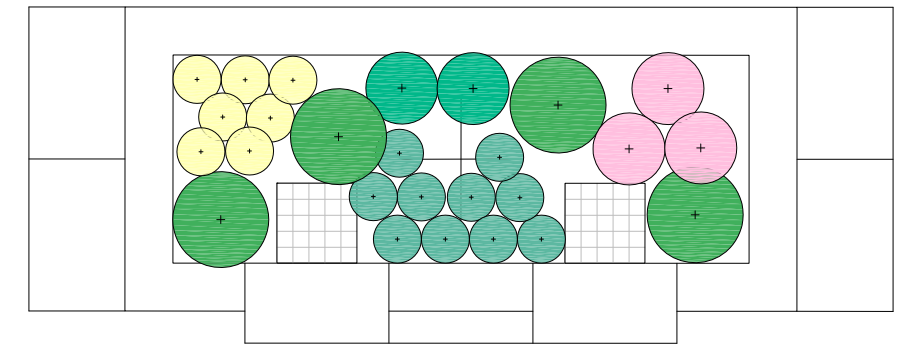

LID PLANTING TYPE 2

LEGEND

Red circle: LID TREE PITS

PLANT LIST

| KEY | BOTANICAL NAME | COMMON NAME | SIZE | ROOT | SPACING | COMMENTS |
|-----------------------------|-------------------------------------|------------------|---------|-------|----------|----------|
| SHRUBS | | | | | | |
| IG | ILEX GLABRA 'SHAMROCK' | DWARF INKBERRY | 24" HT. | CONT. | 24" O.C. | |
| AM | ARONI MELANOCARPA | BLACK CHOKEBERRY | 24" HT. | CONT. | 24" O.C. | |
| GRASSES & SEDGES | | | | | | |
| LS | LIRIOPE SPICATA | LILYTURF | 1 GAL. | CONT. | 12" O.C. | |
| CP | CAREX PENNSYLVANICA | YELLOW SEDGE | 3 GAL. | CONT. | 12" O.C. | |
| MC | MUHLBERGIA CAPILARIS | PINK MUHLY GRASS | 3 GAL. | CONT. | 24" O.C. | |
| SS | SCHIZACHYRIUM SCOPARIUM 'MINNBLUEA' | BLUE HEAVEN | 3 GAL. | CONT. | 24" O.C. | |
| JB | JUNCUS 'BLUE ARROW' | BLUE ARROW RUSH | 3 GAL. | CONT. | 24" O.C. | |



IG ILEX GLABRA 'SHAMROCK' DWARF INKBERRY



AM ARONI MELANOCARPA BLACK CHOKEBERRY




LS LIRIOPE SPICATA SILVER DRAGON LILYTURF



CP CAREX PENNSYLVANICA YELLOW SEDGE




MC MUHLBERGIA CAPILARIS PINK MUHLY GRASS

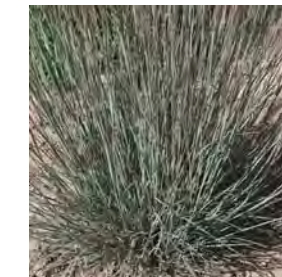

SS SCHIZACHYRIUM SCOPARIUM BLUE HEAVEN



JB JUNCUS 'BLUE ARROW' BLUE ARROW RUSH

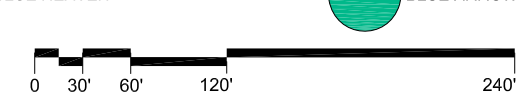

FESTIVAL PRECEDENT IMAGES





STREETSCAPE PRECEDENT IMAGES

