




I STREET SW - FACING WEST

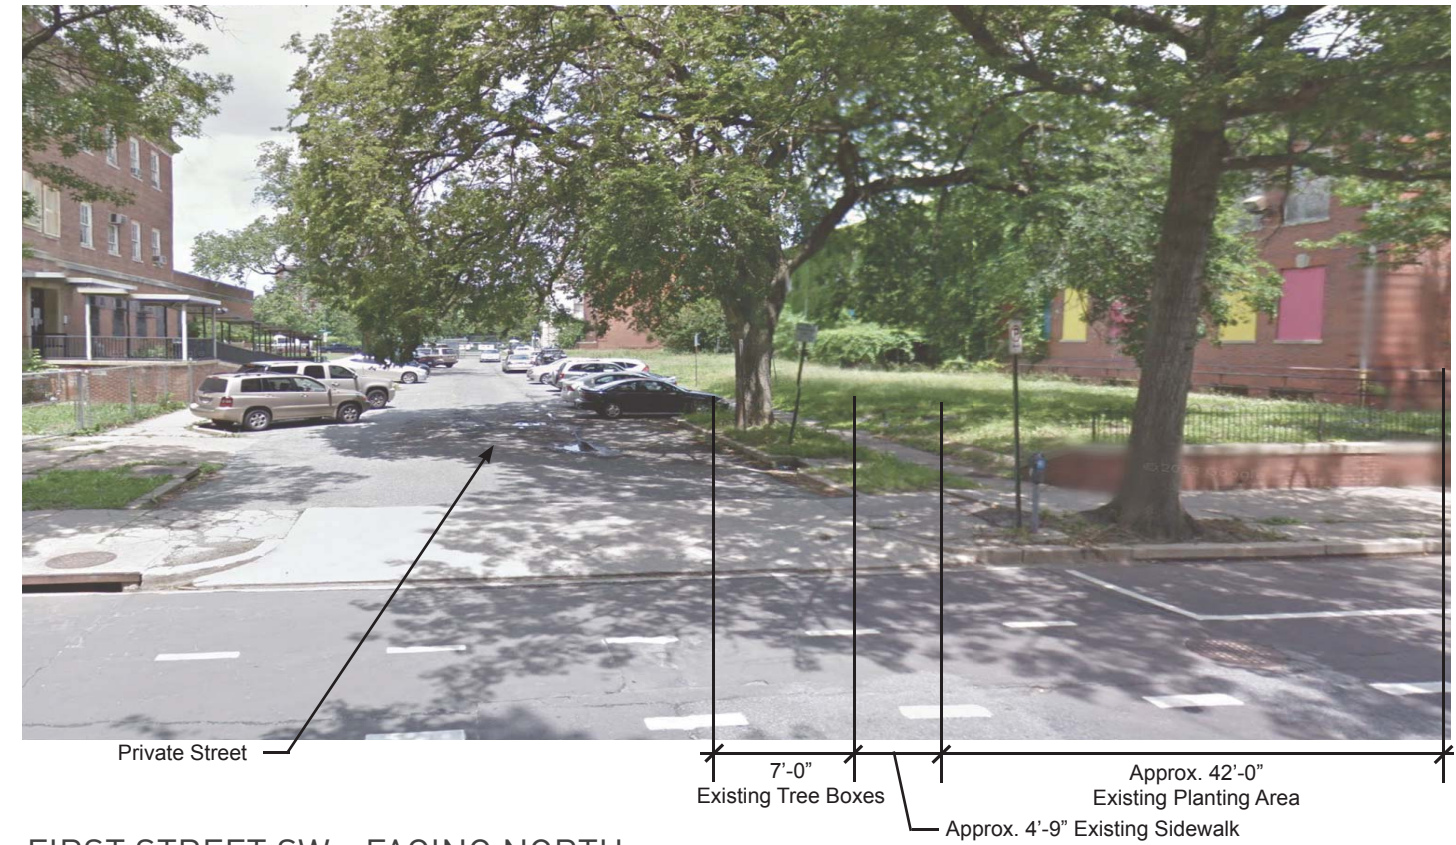


FIRST STREET SW - FACING NORTH



H STREET SW - FACING EAST




EAST PLAZA - FACING WEST

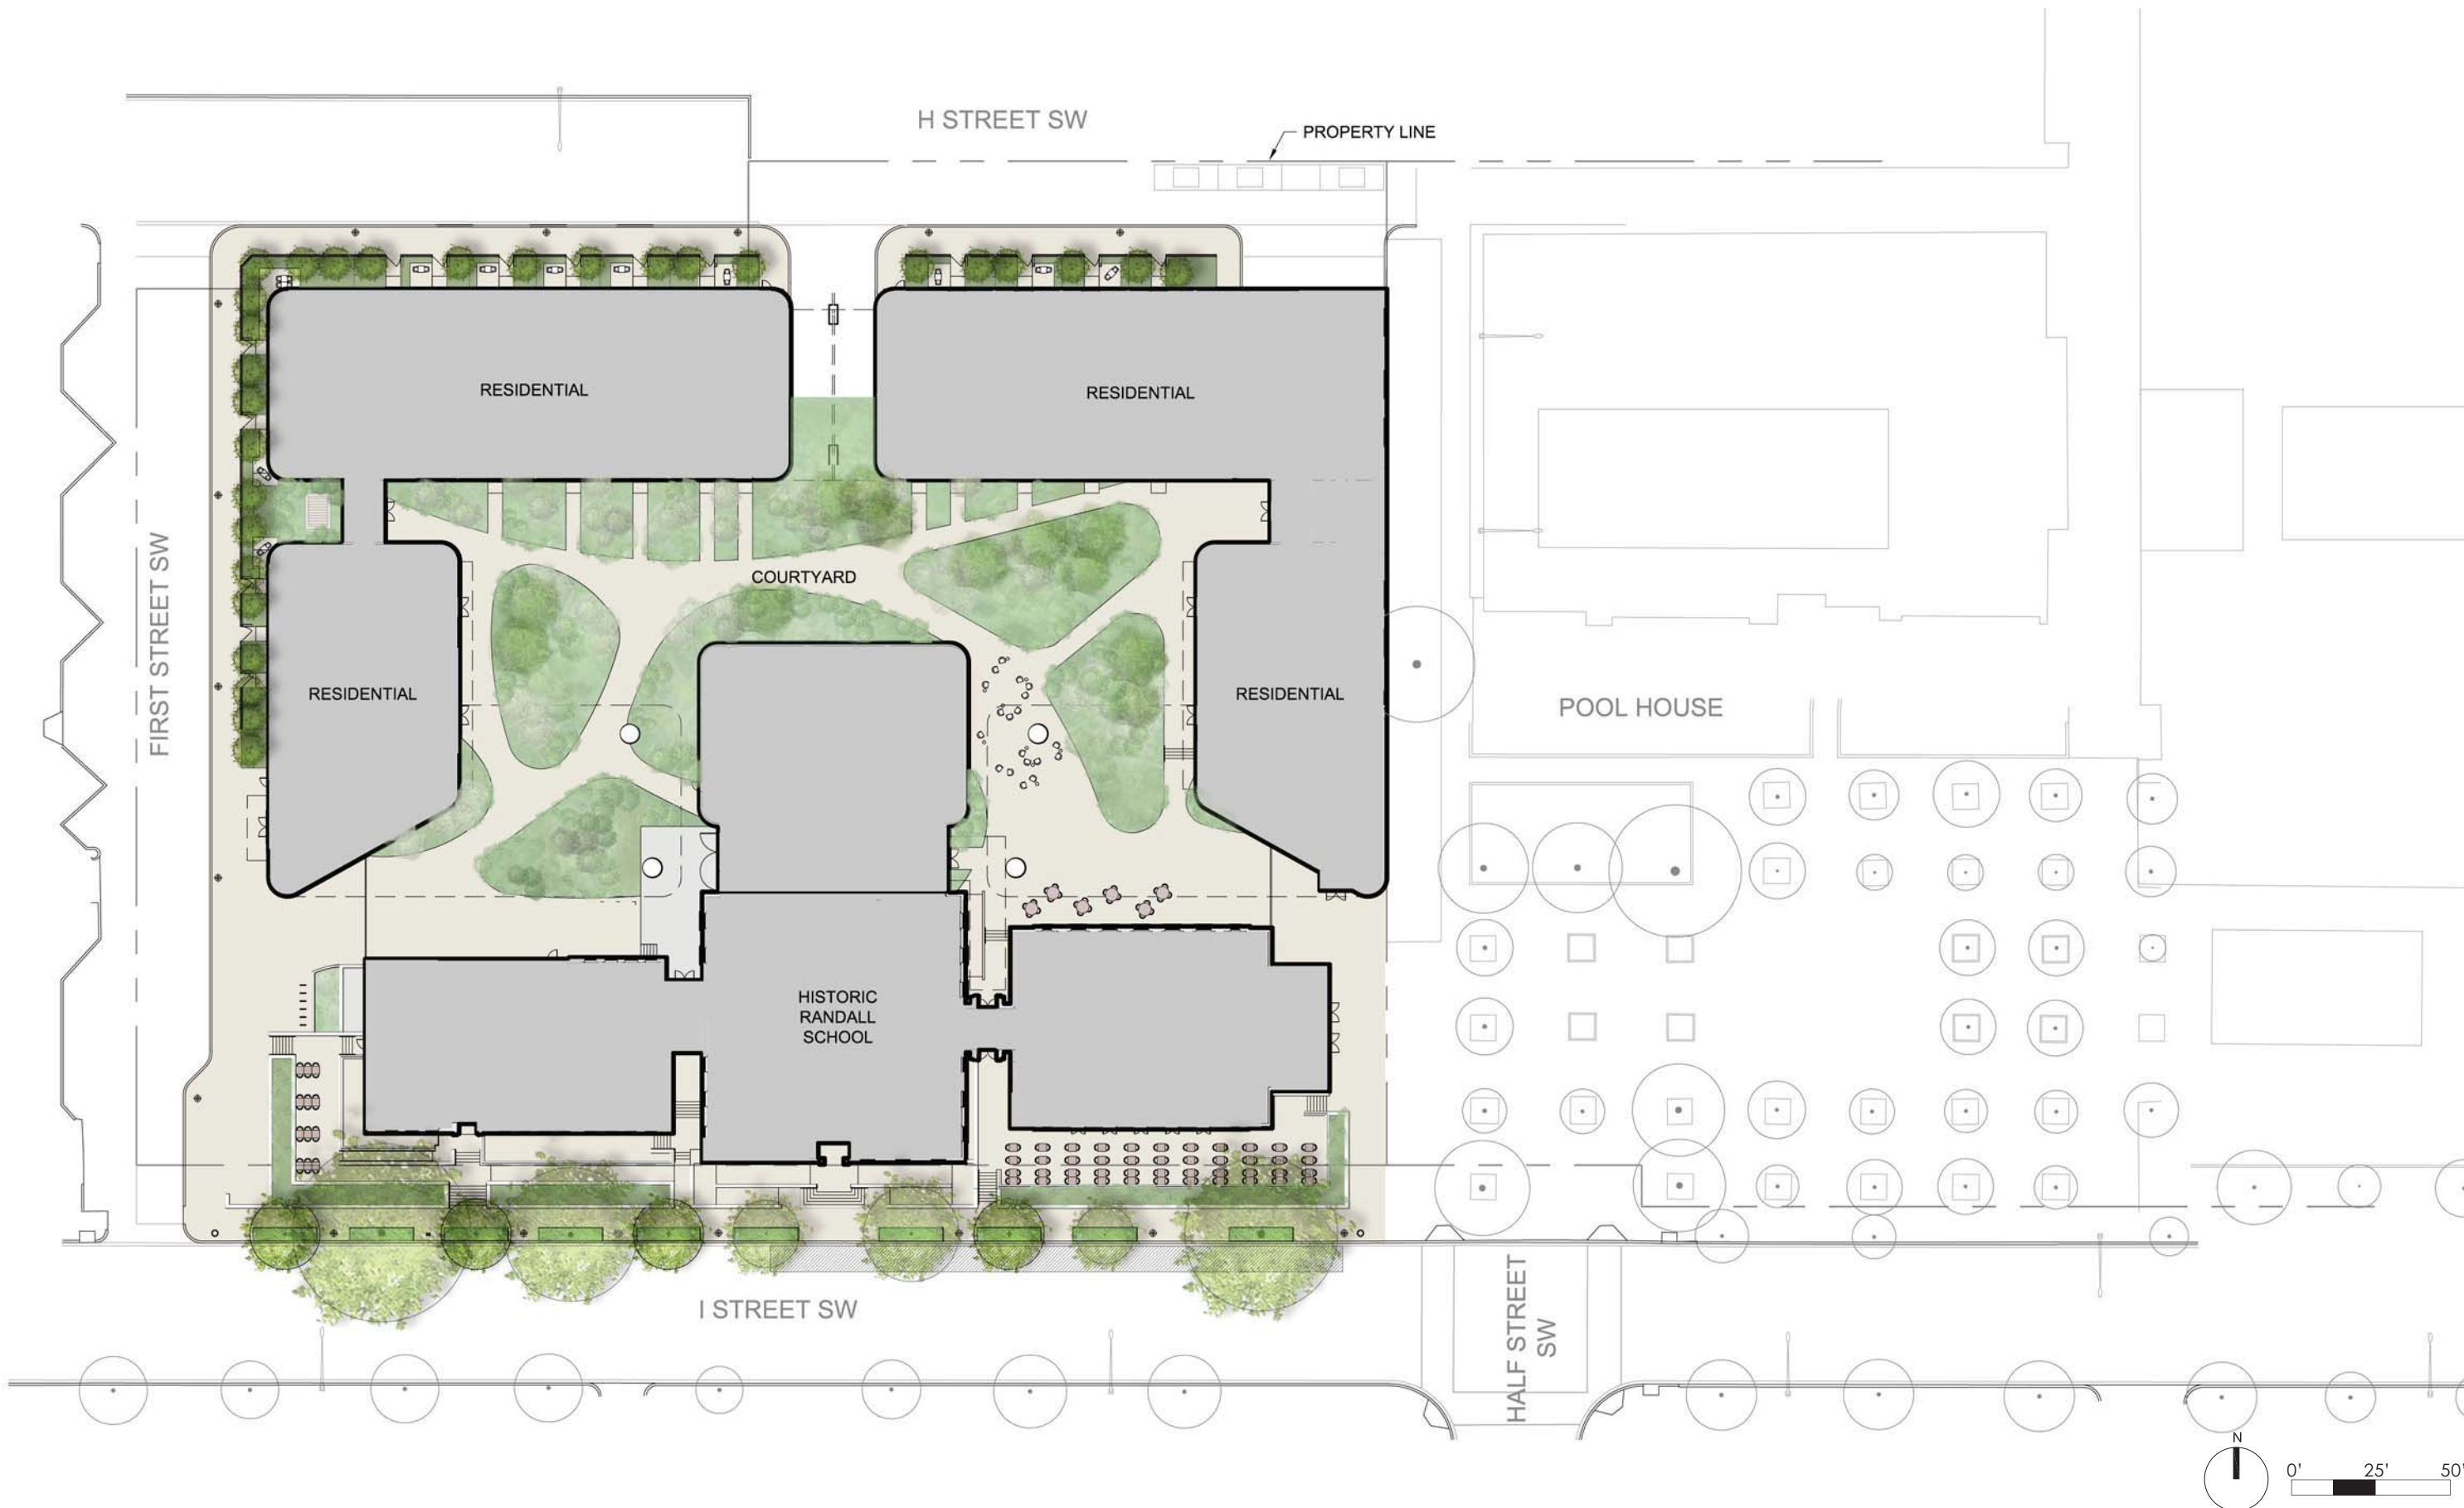


L02
SITE PLAN & ADJACENCIES

RANDALL SCHOOL
65 I Street, SW Washington, DC

PUD SUBMISSION - REVISED
MAY 31, 2013

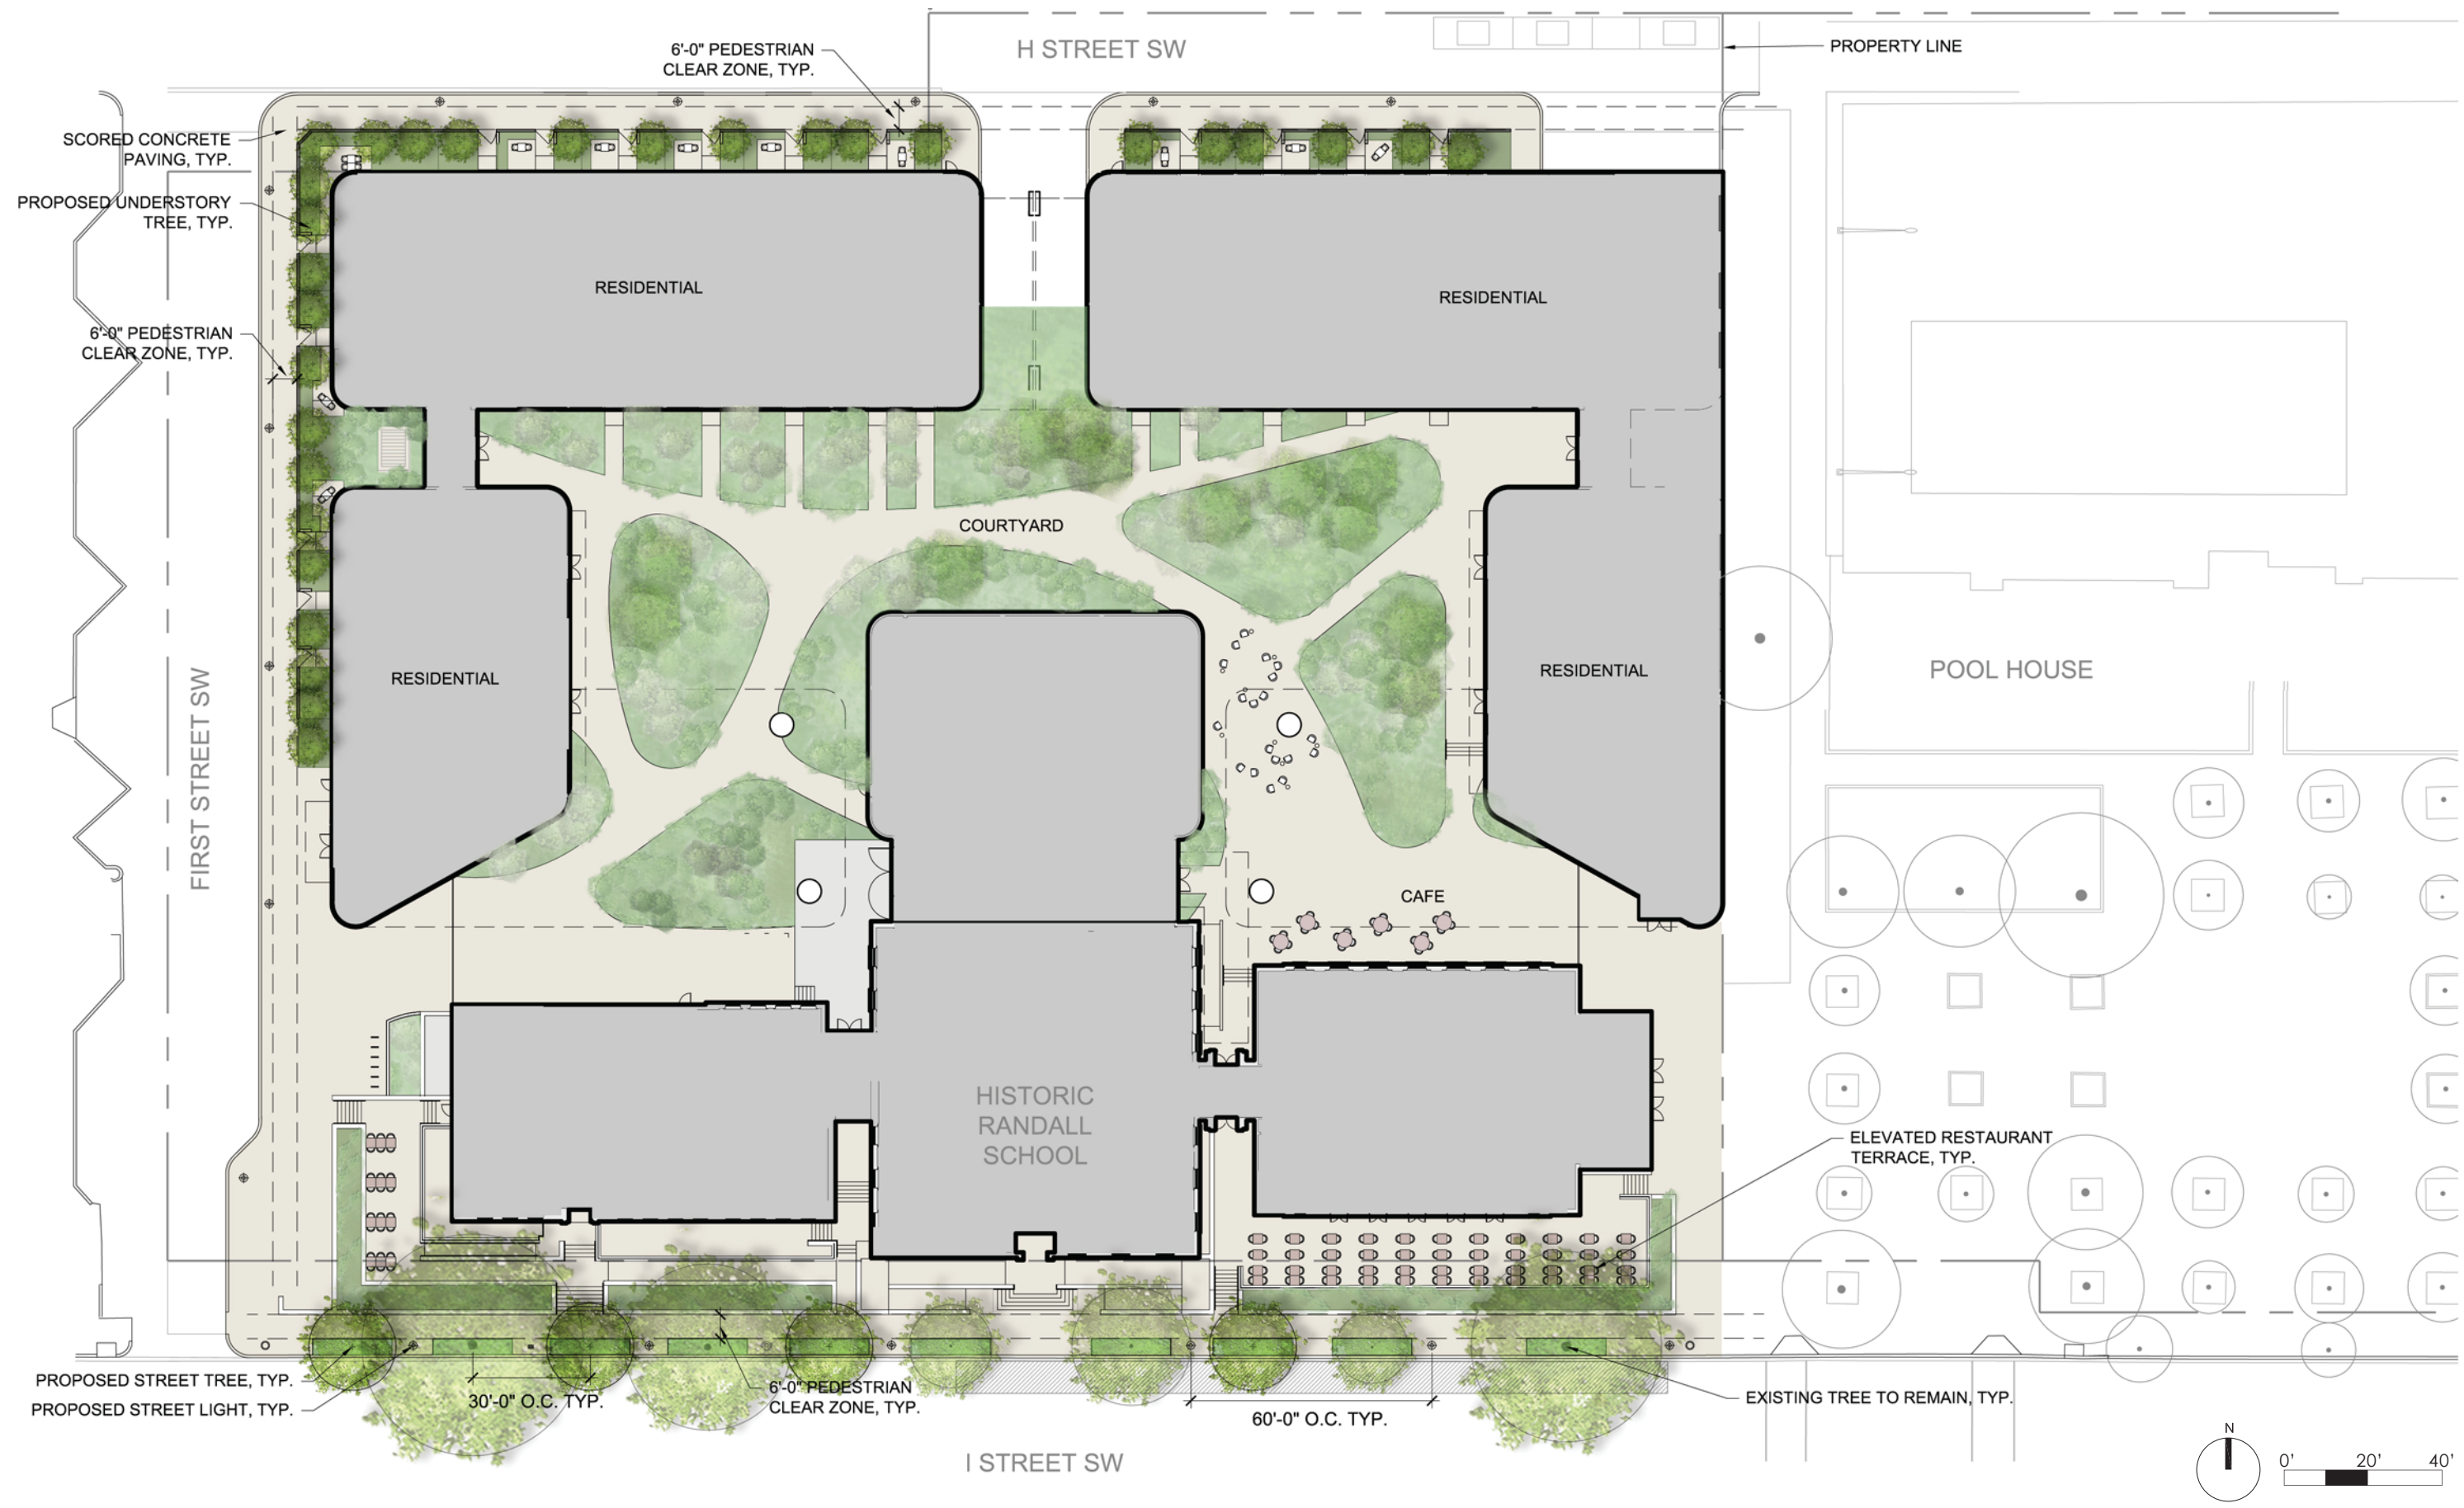


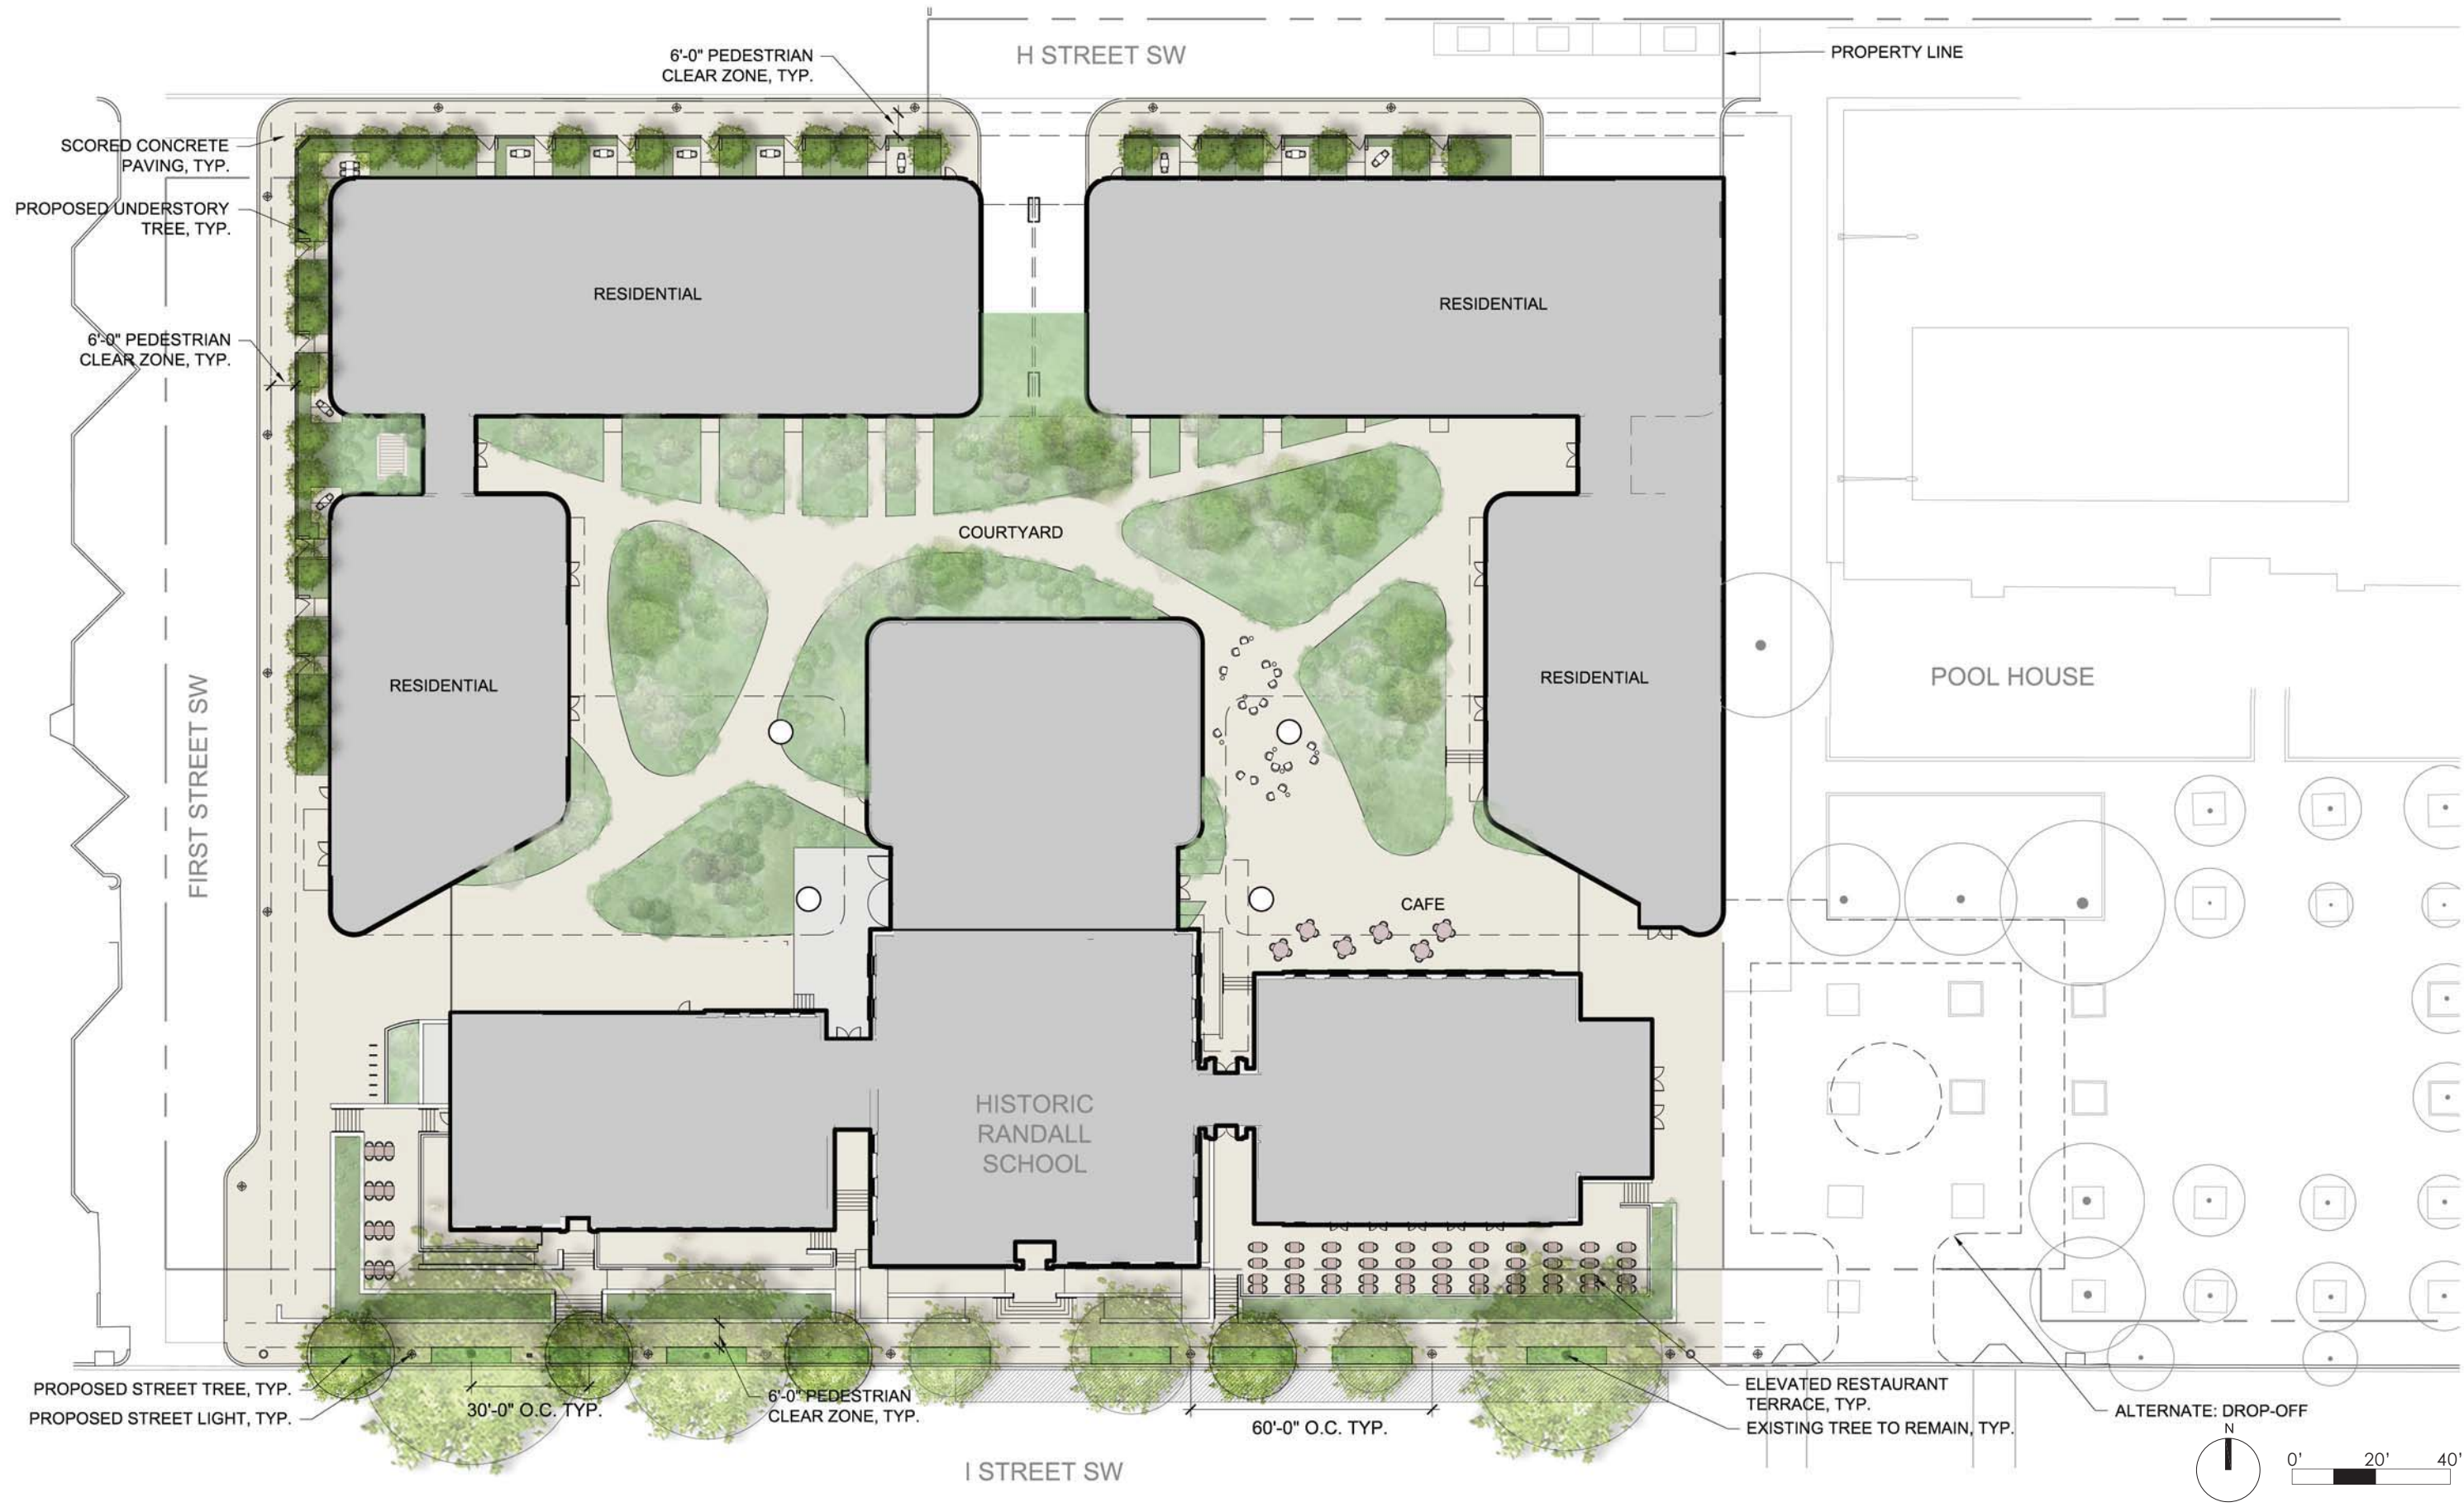


L04
SITE PLAN - ALTERNATIVE I

RANDALL SCHOOL
65 I Street, SW Washington, DC

PUD SUBMISSION - REVISED
MAY 31, 2013

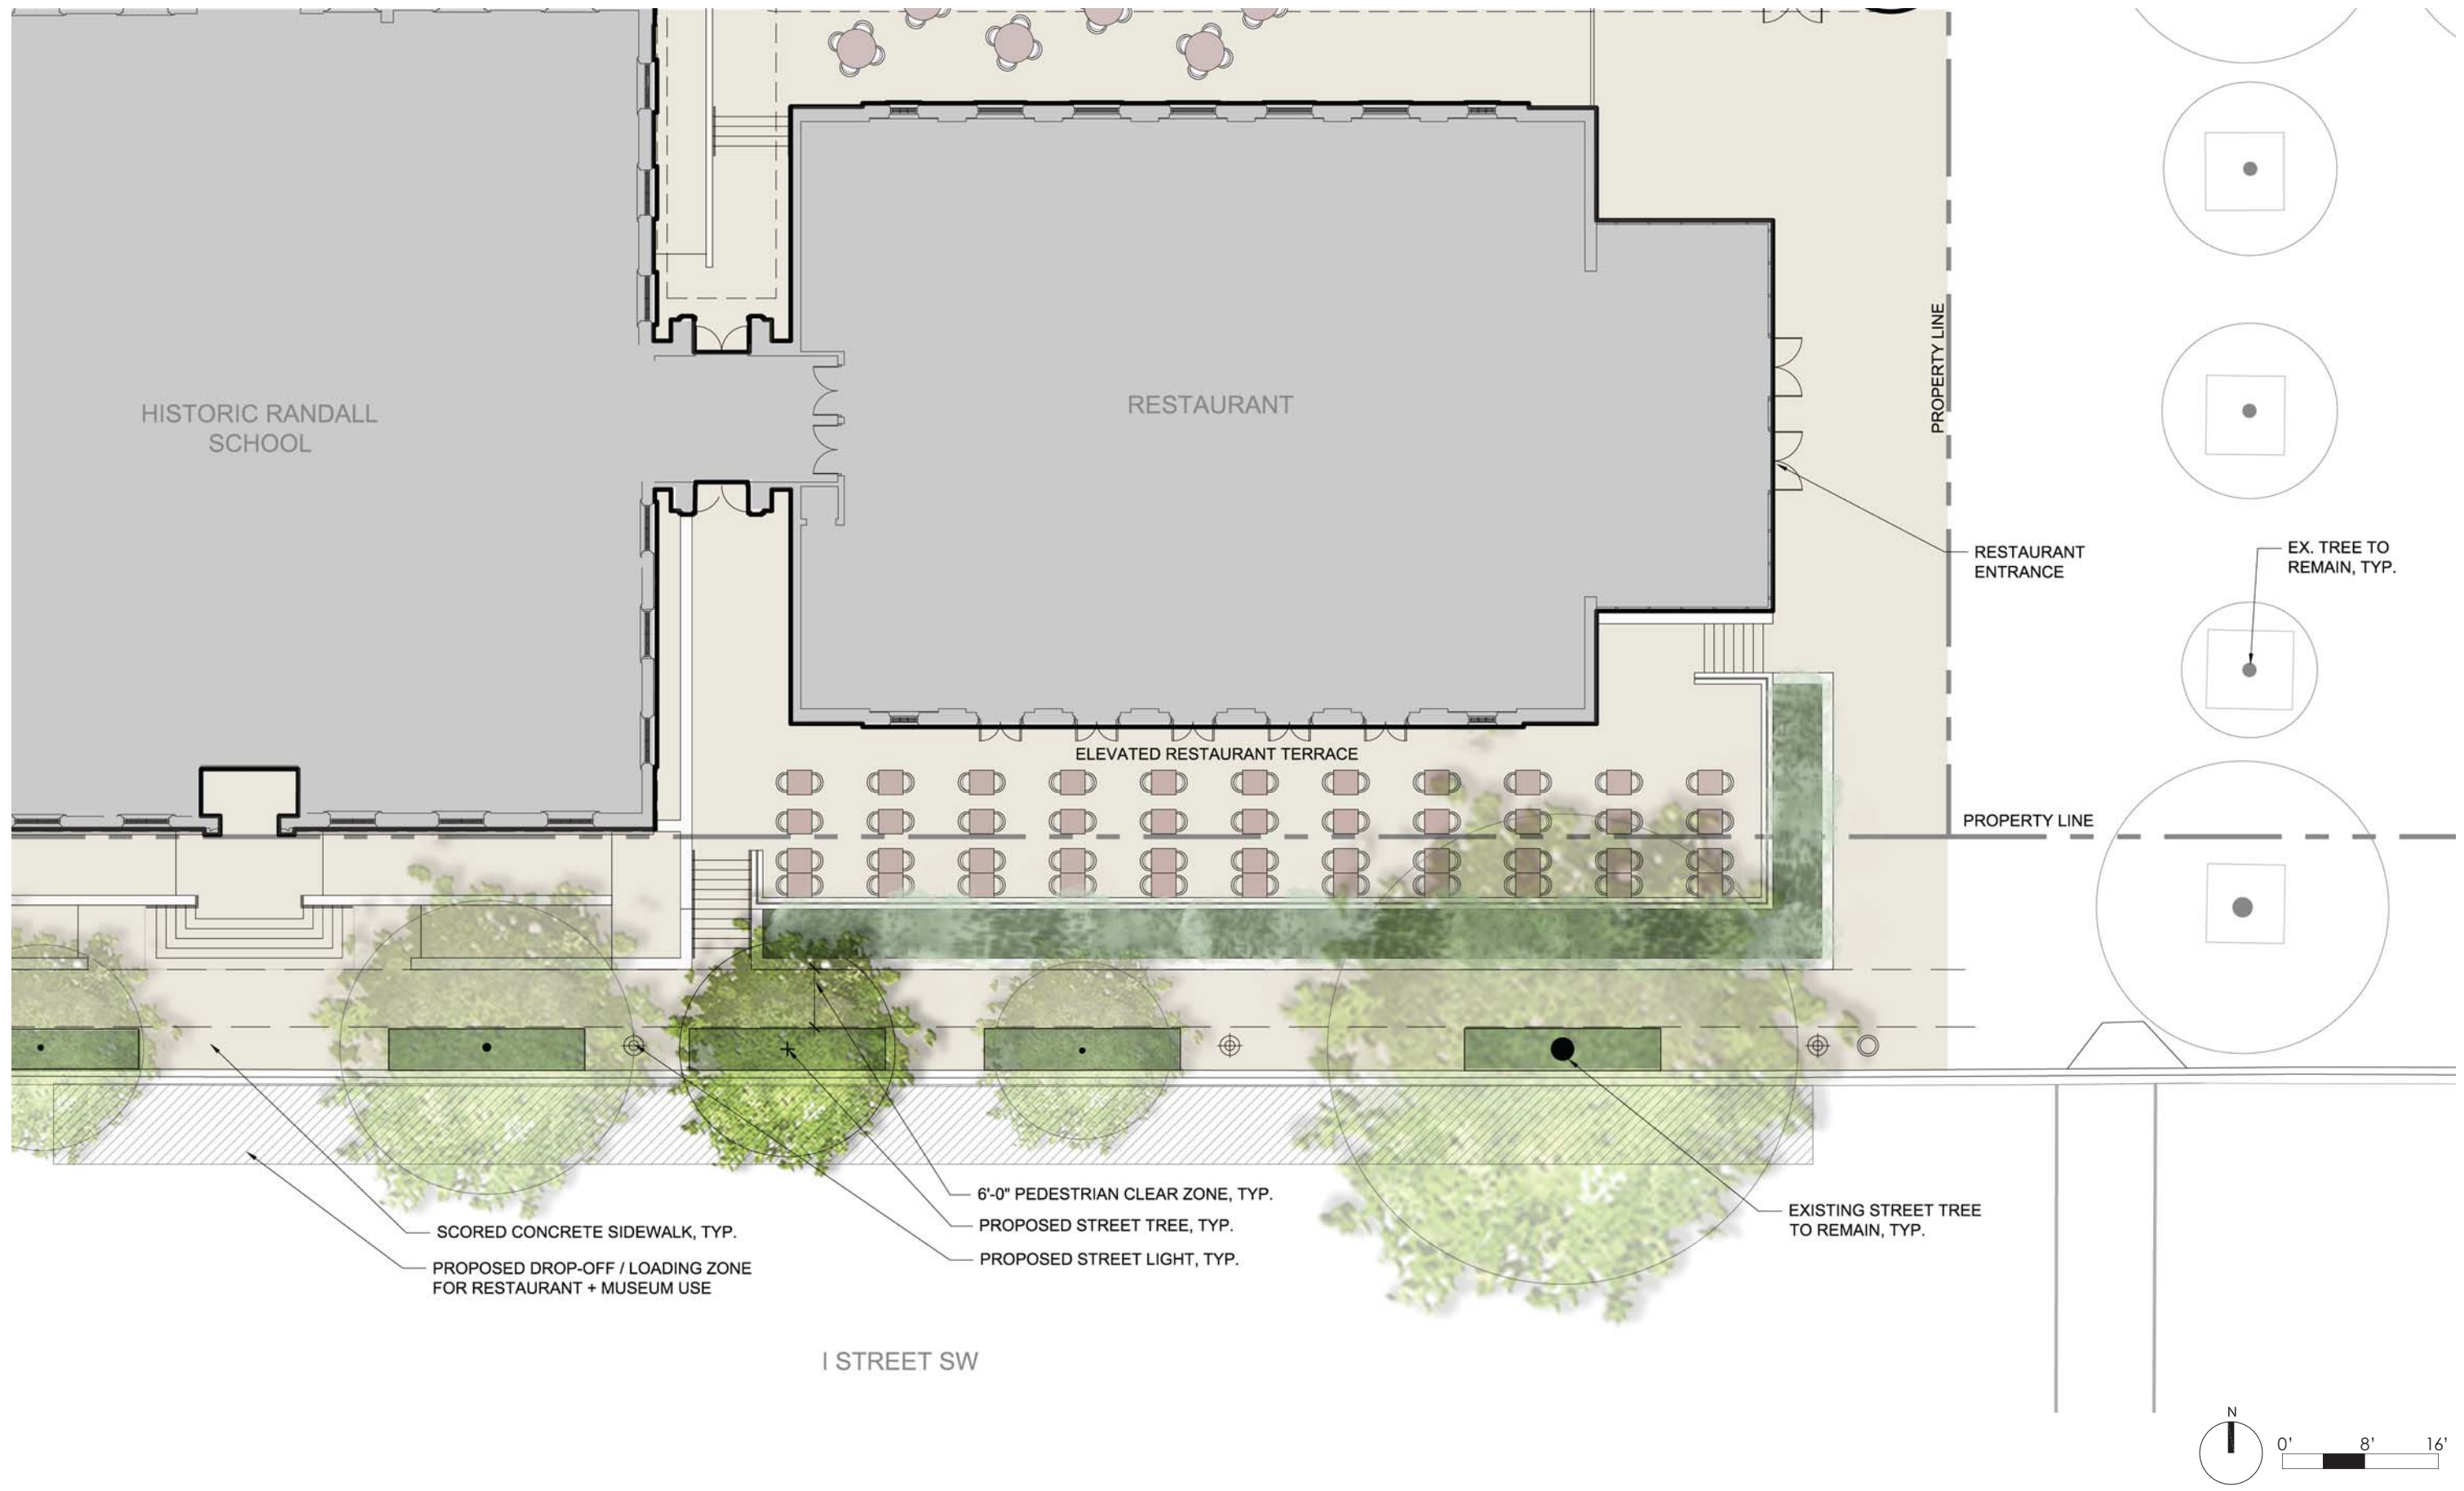


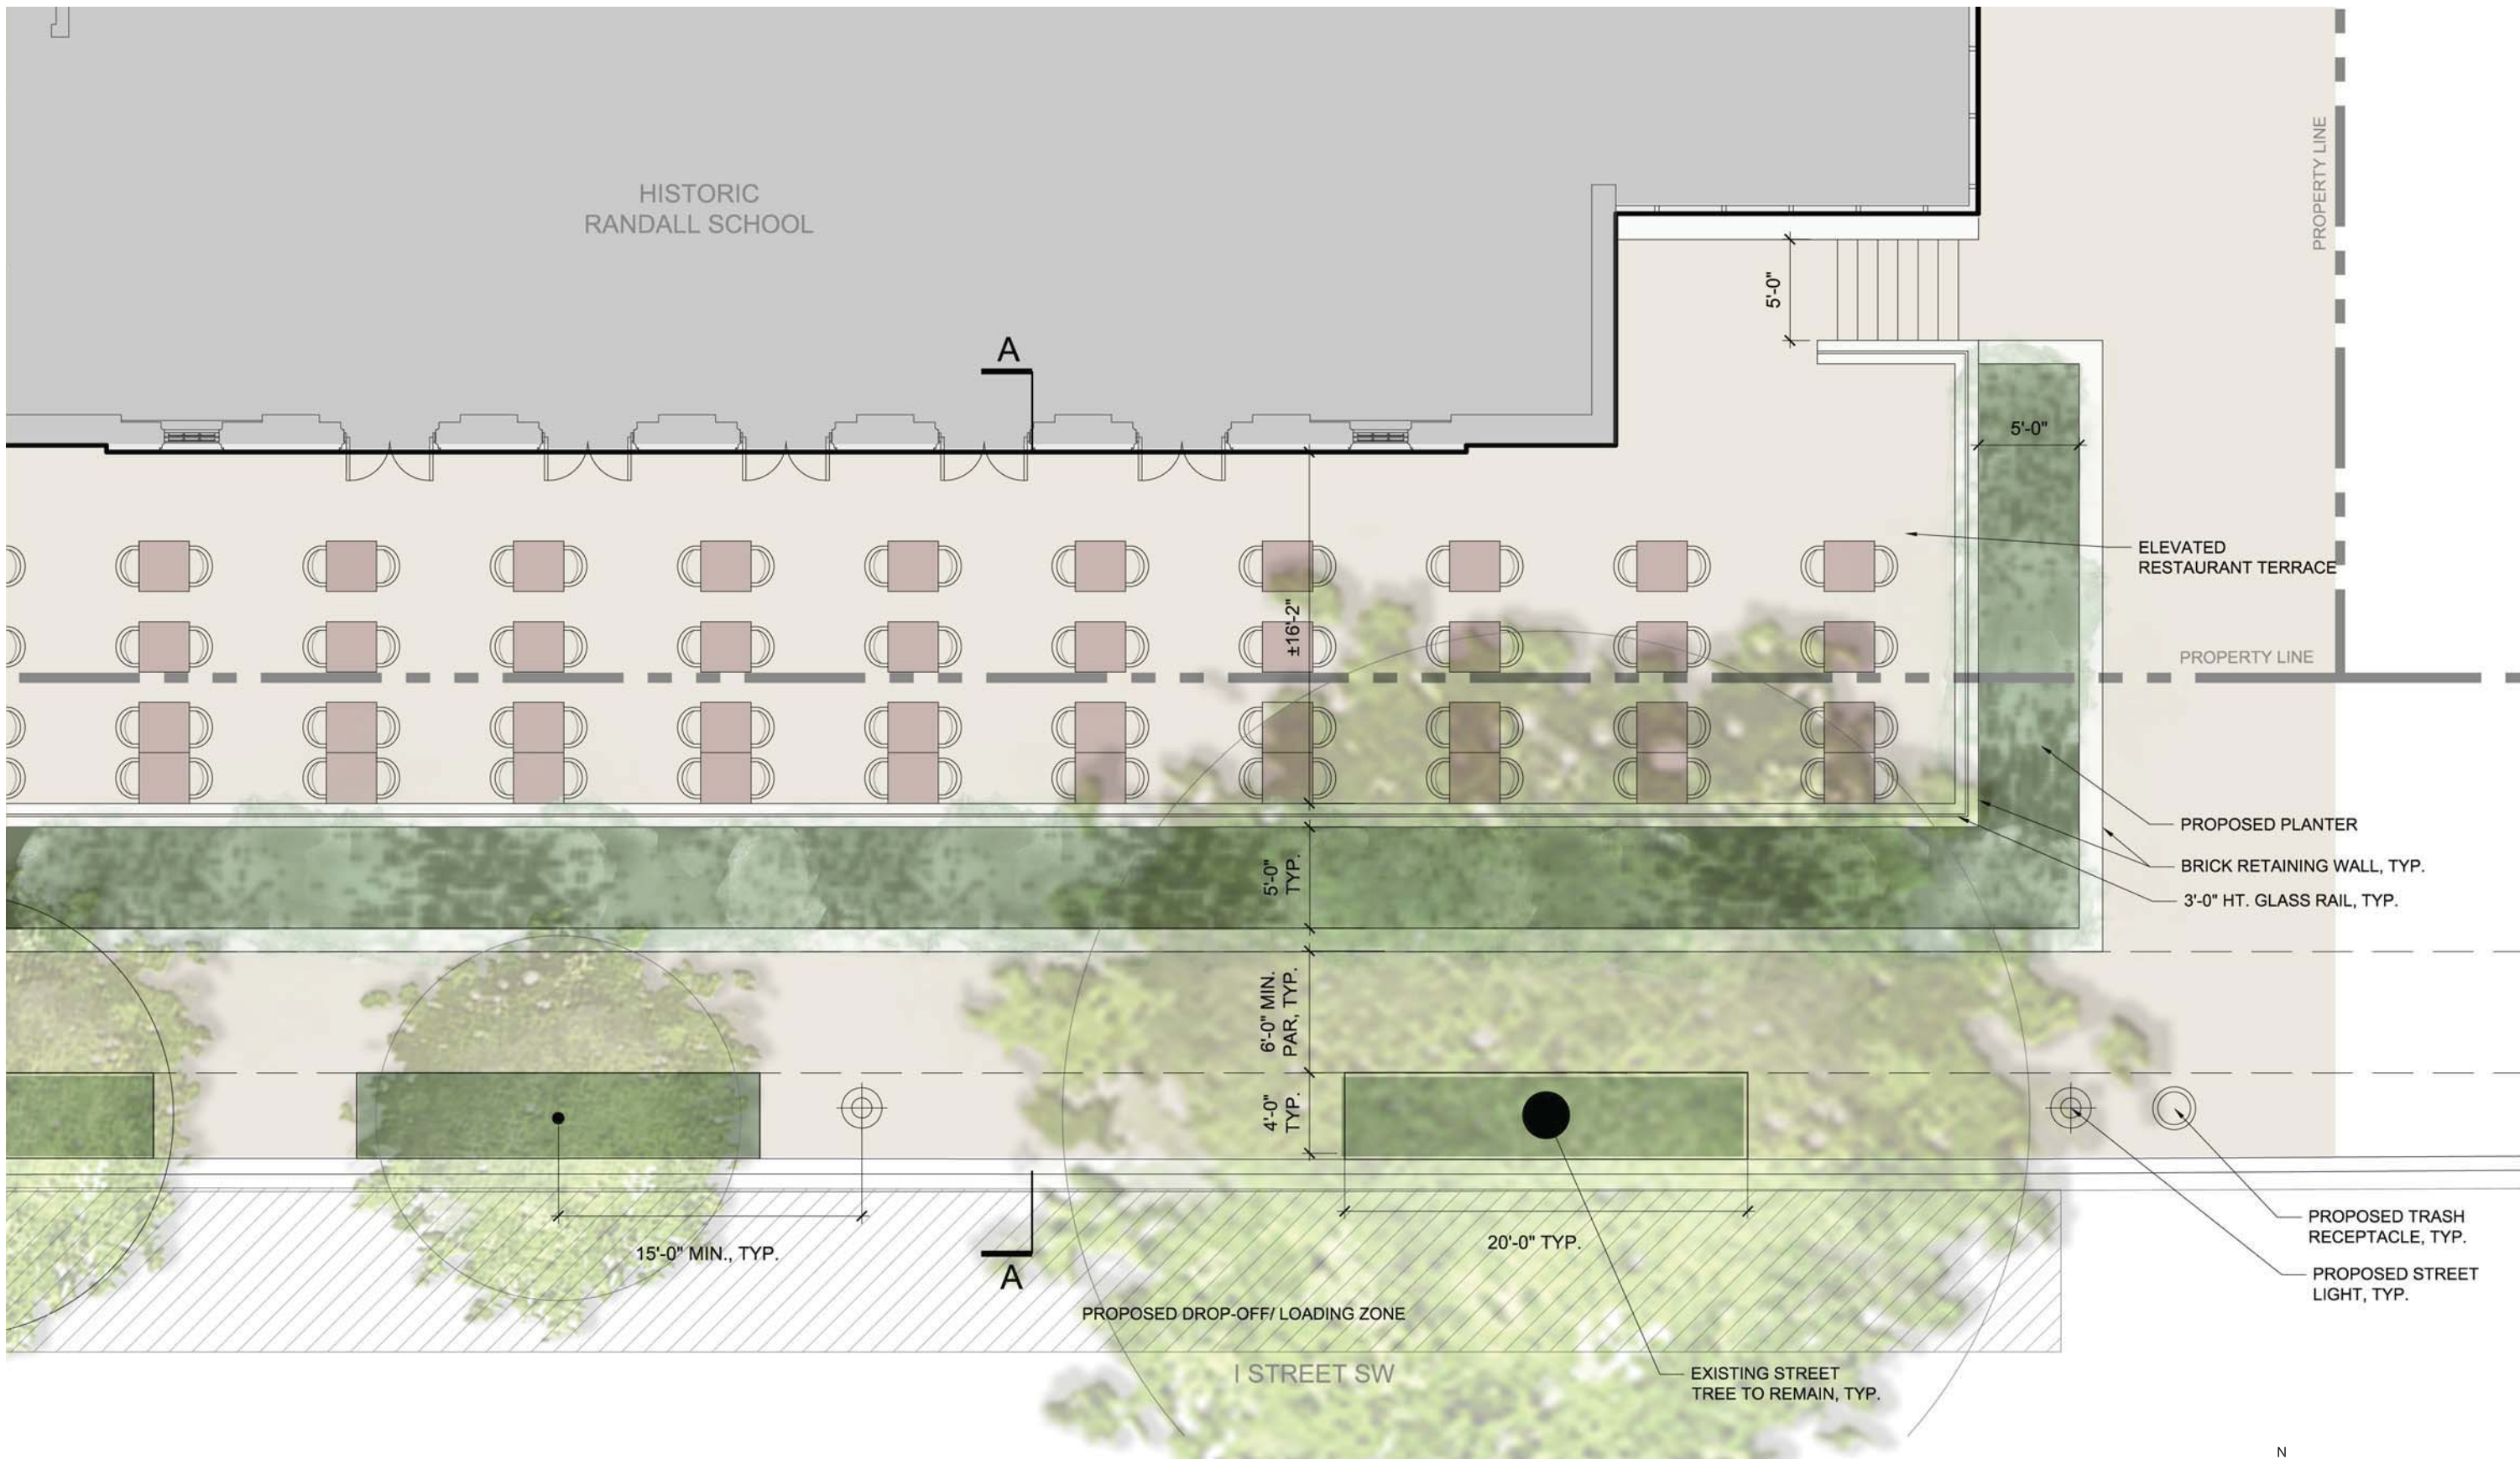


L06
EAST CAFE - ENLARGEMENT PLAN

RANDALL SCHOOL
65 I Street, SW Washington, DC

PUD SUBMISSION - REVISED
MAY 31, 2013

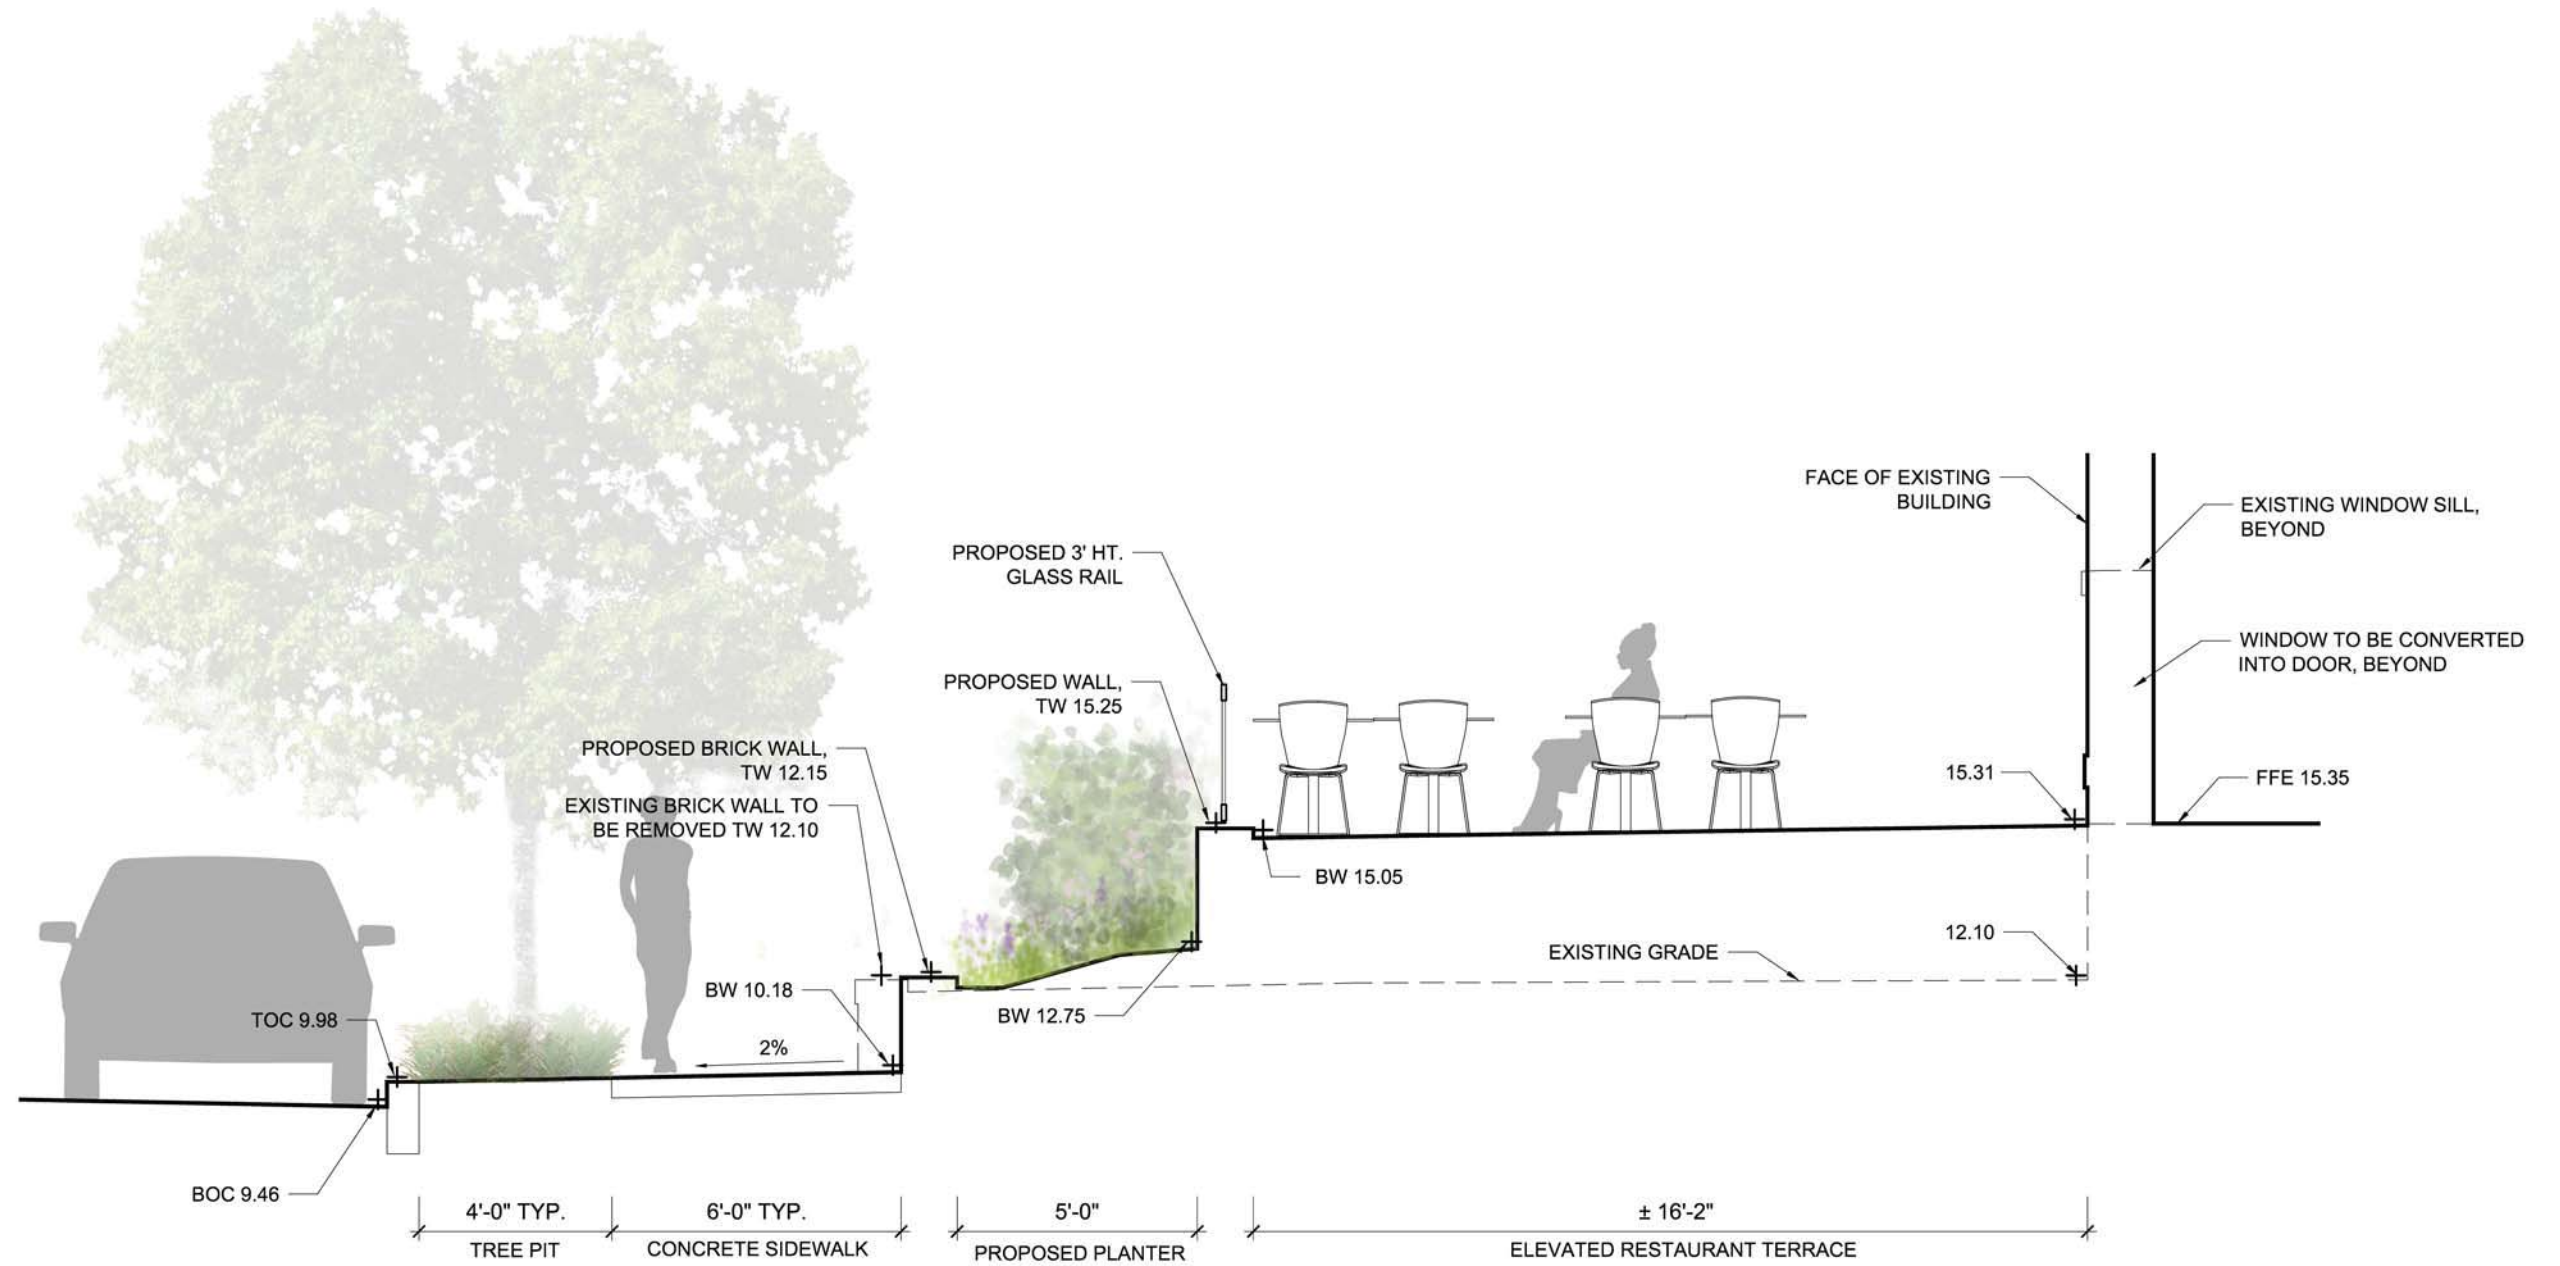


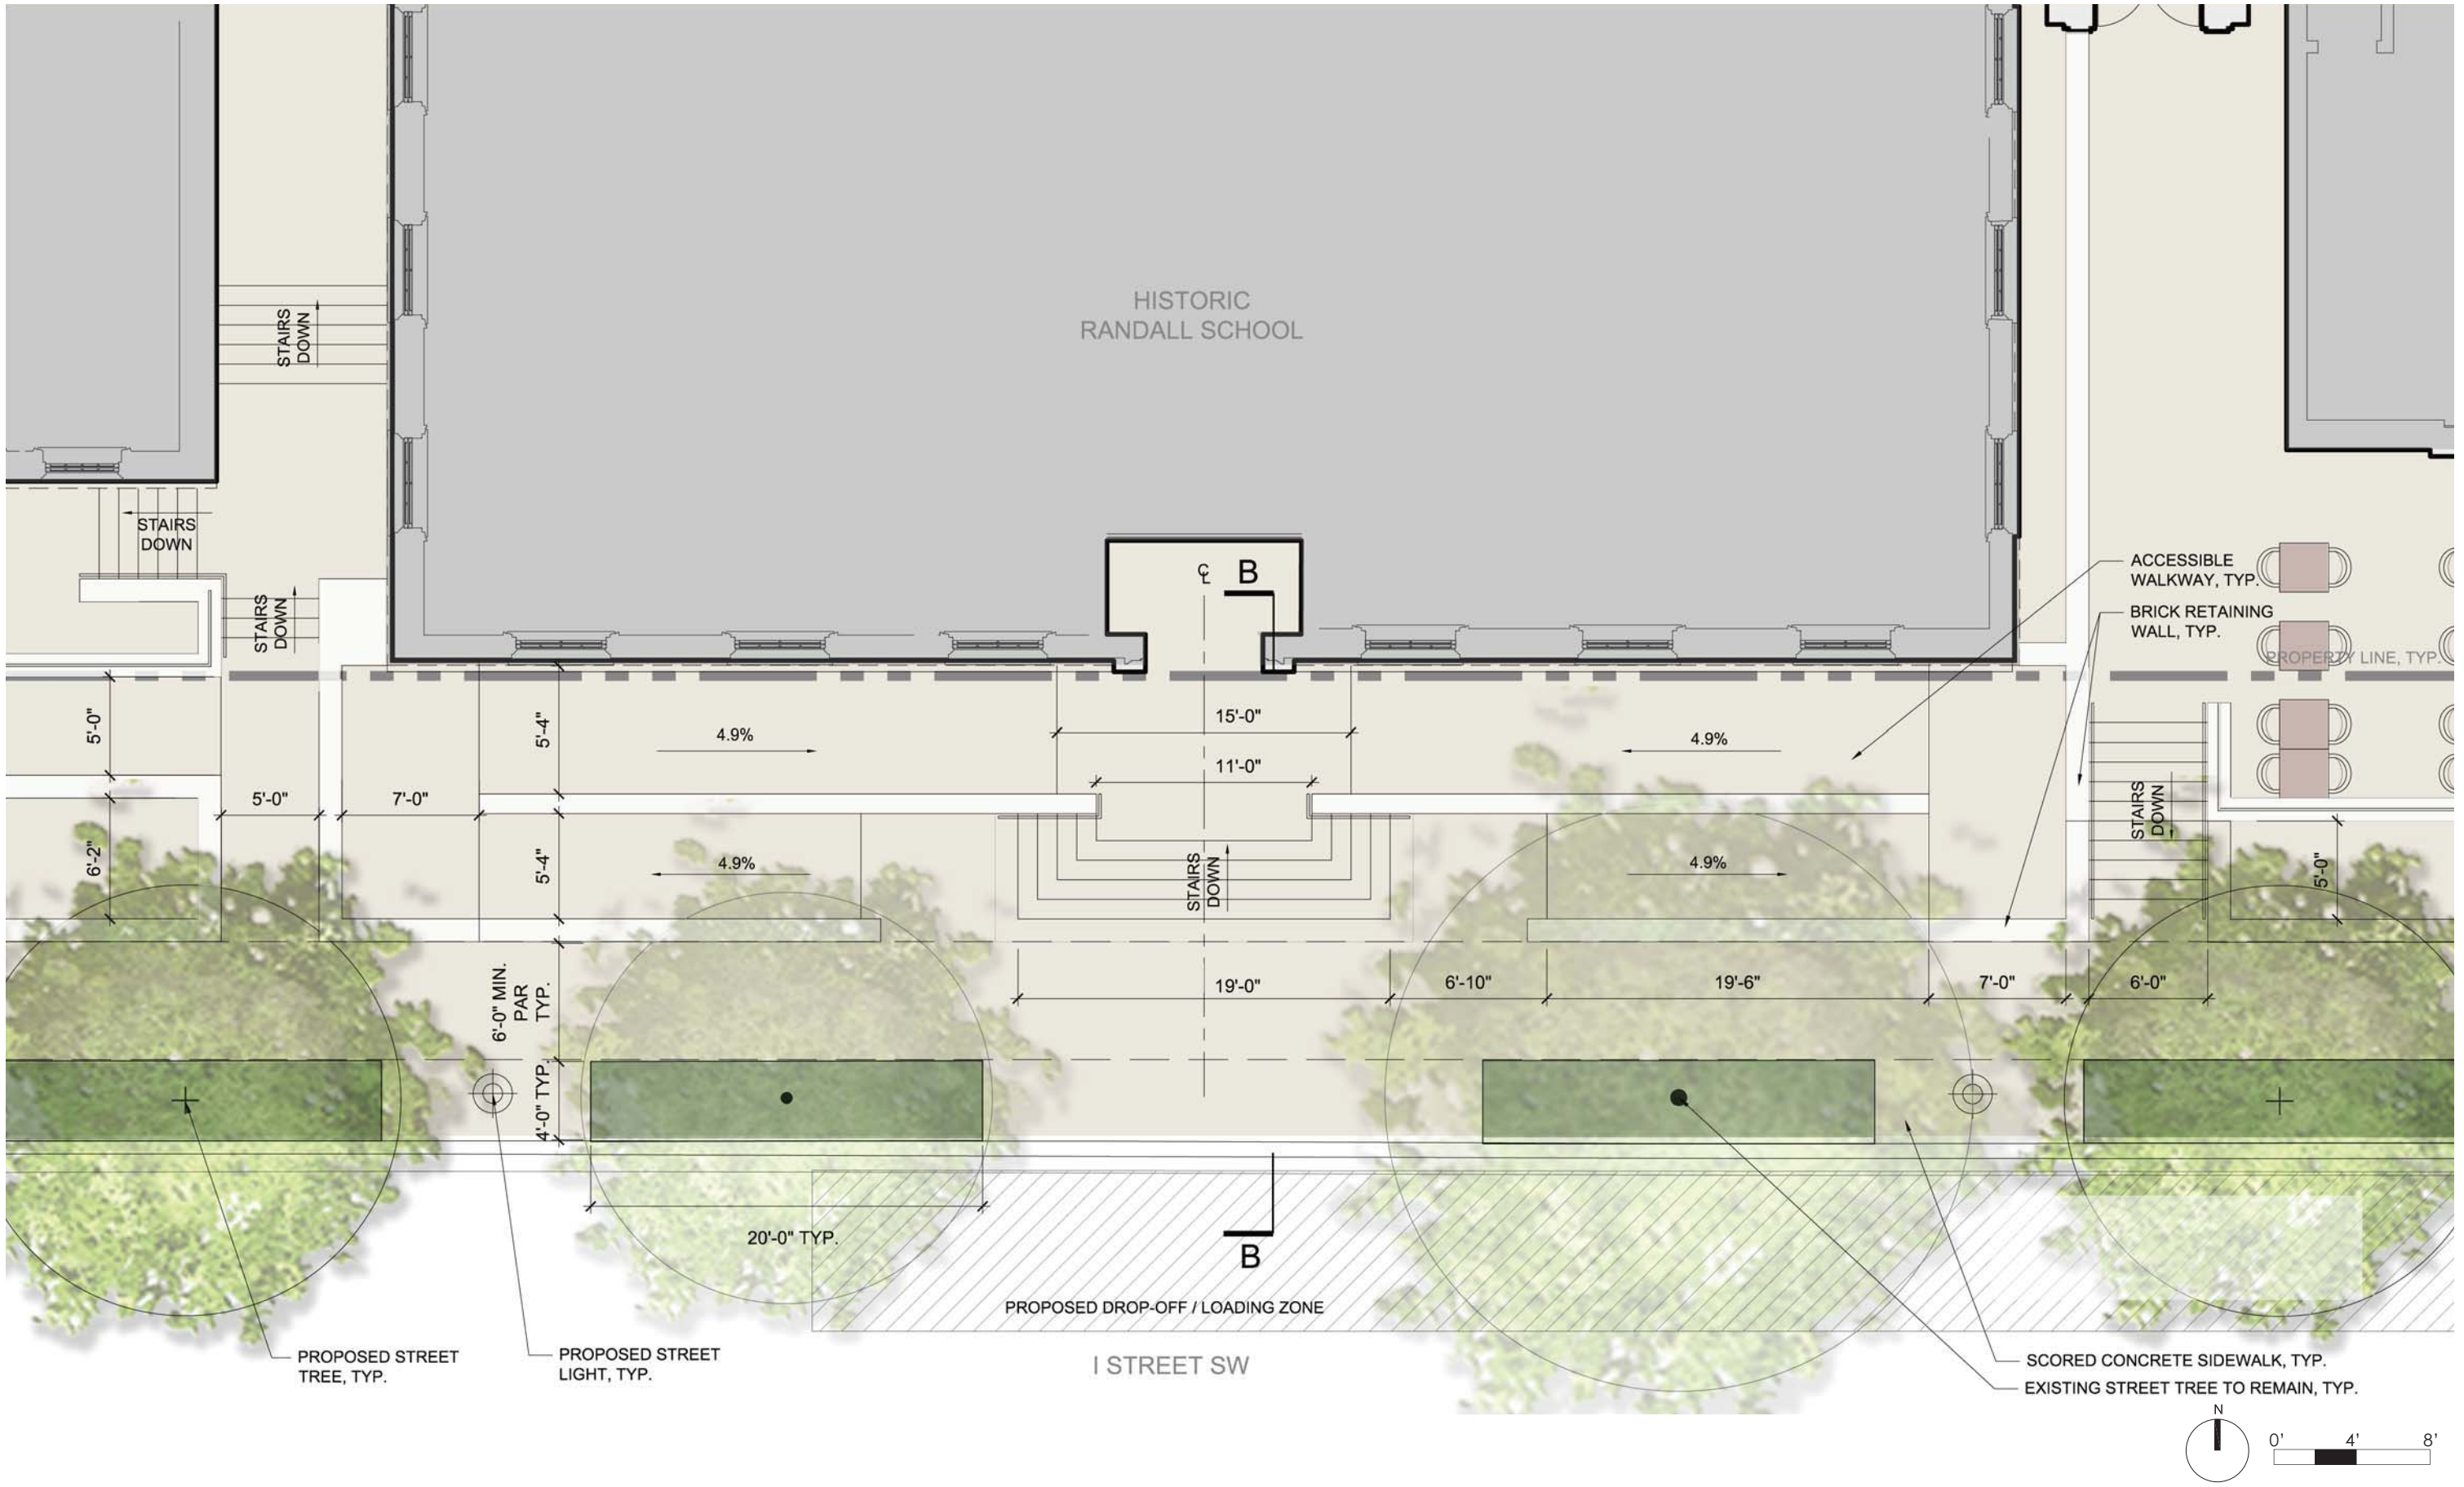


L08
MAIN ENTRY - ENLARGEMENT PLAN

RANDALL SCHOOL
65 I Street, SW Washington, DC

PUD SUBMISSION - REVISED
MAY 31, 2013

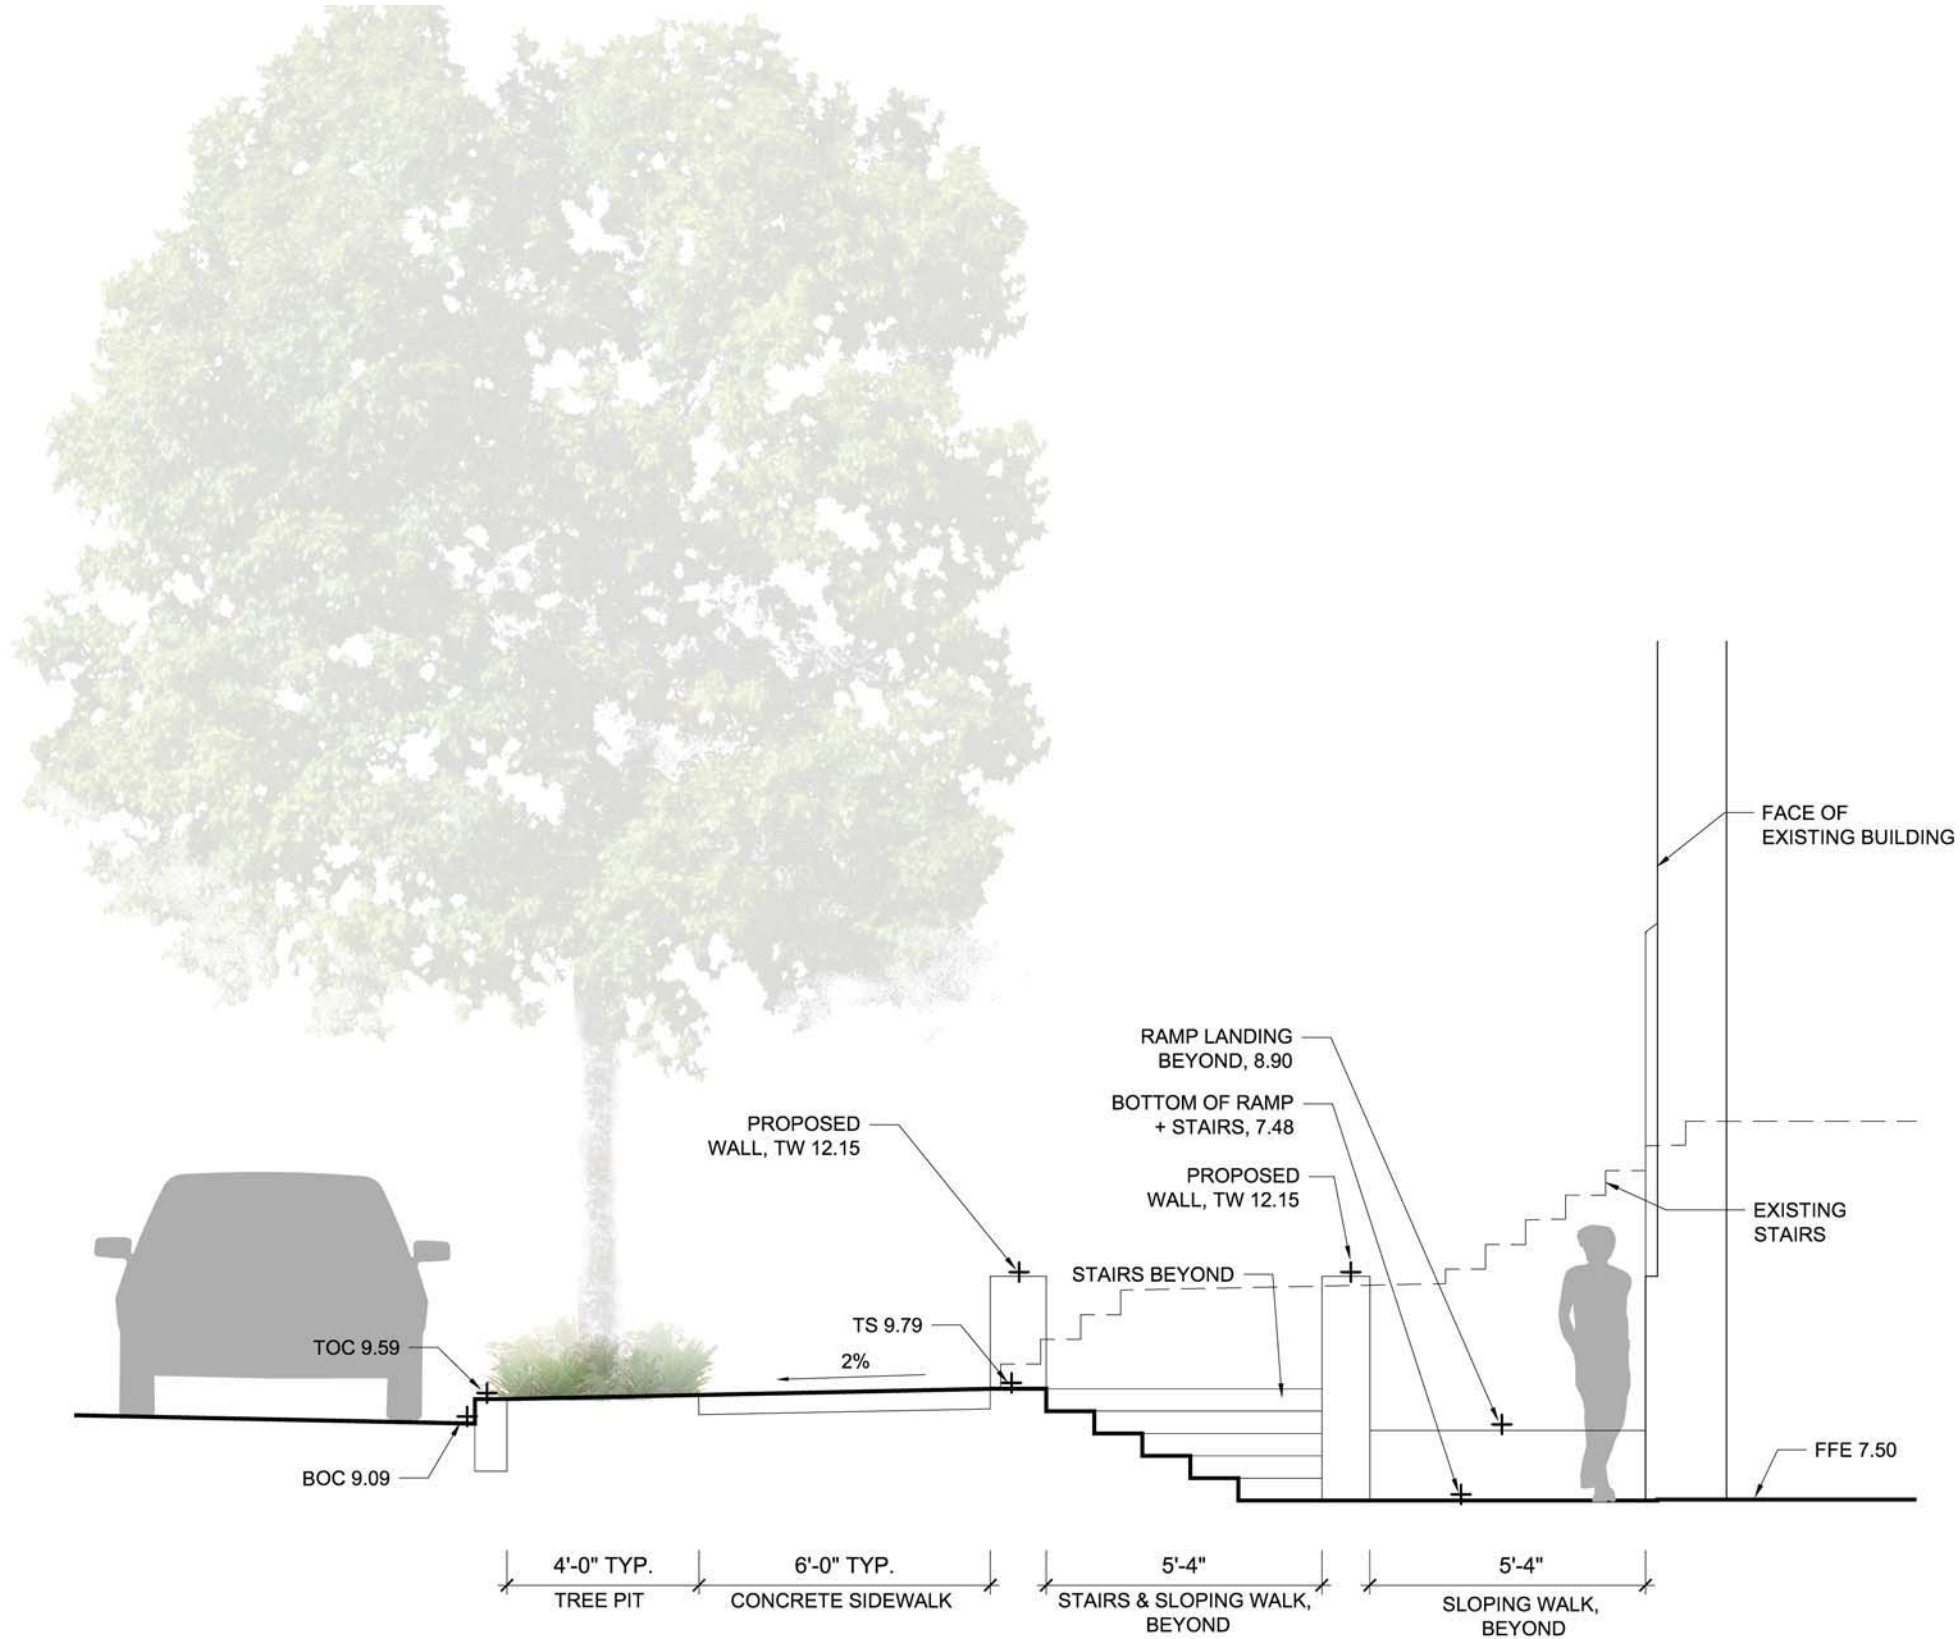

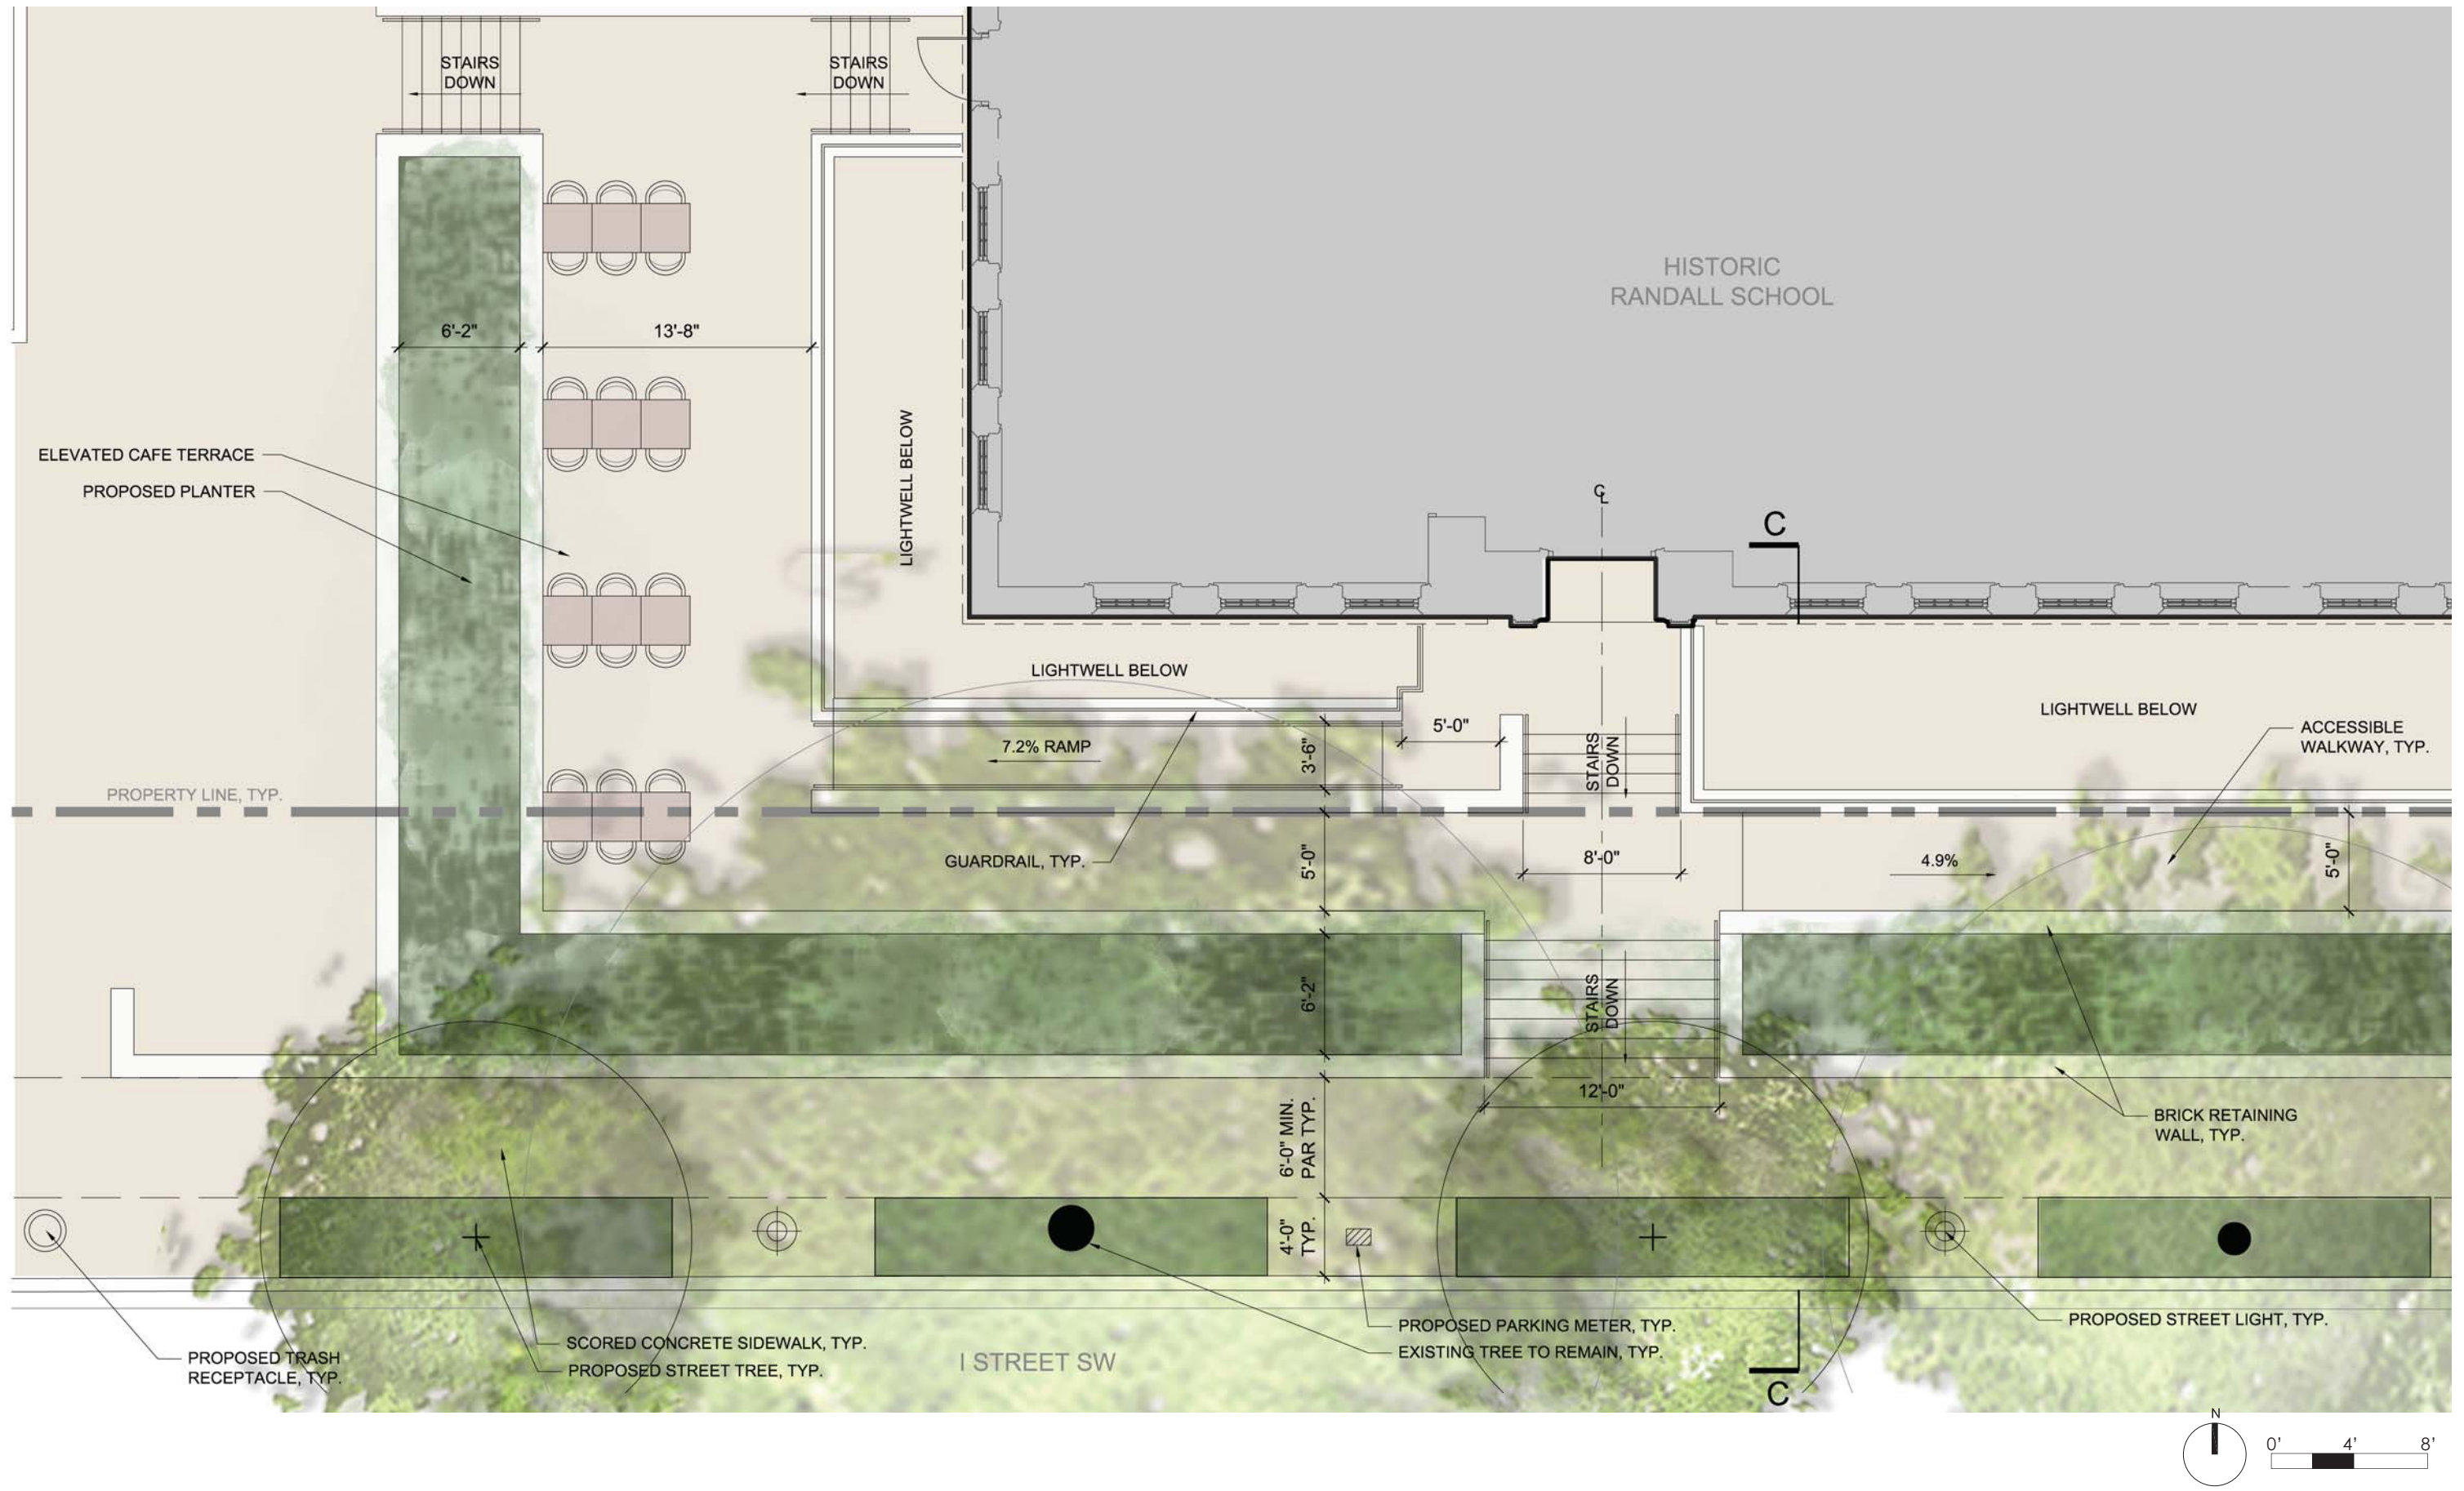

L10
WEST CAFE - ENLARGEMENT PLAN

RANDALL SCHOOL
65 I Street, SW Washington, DC

PUD SUBMISSION - REVISED
MAY 31, 2013

