








HALF STREET STREETSCAPE LOOKING SOUTH


FLOOR PLANS



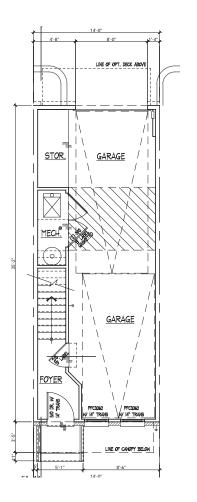

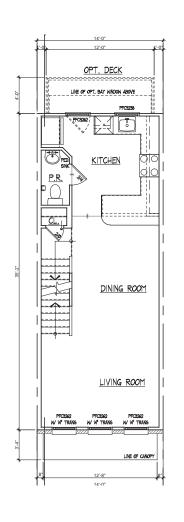

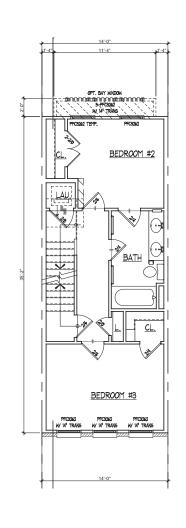

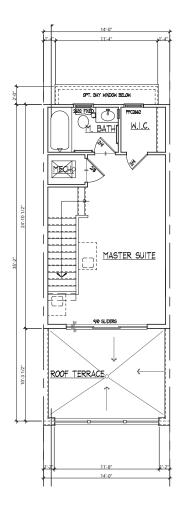


INTERIOR FIRST FLOOR INTERIOR
SECOND FLOOR

INTERIOR
THIRD FLOOR


INTERIOR
FOURTH FLOOR

ROW HOUSE • A UNIT (14' WIDE)

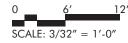






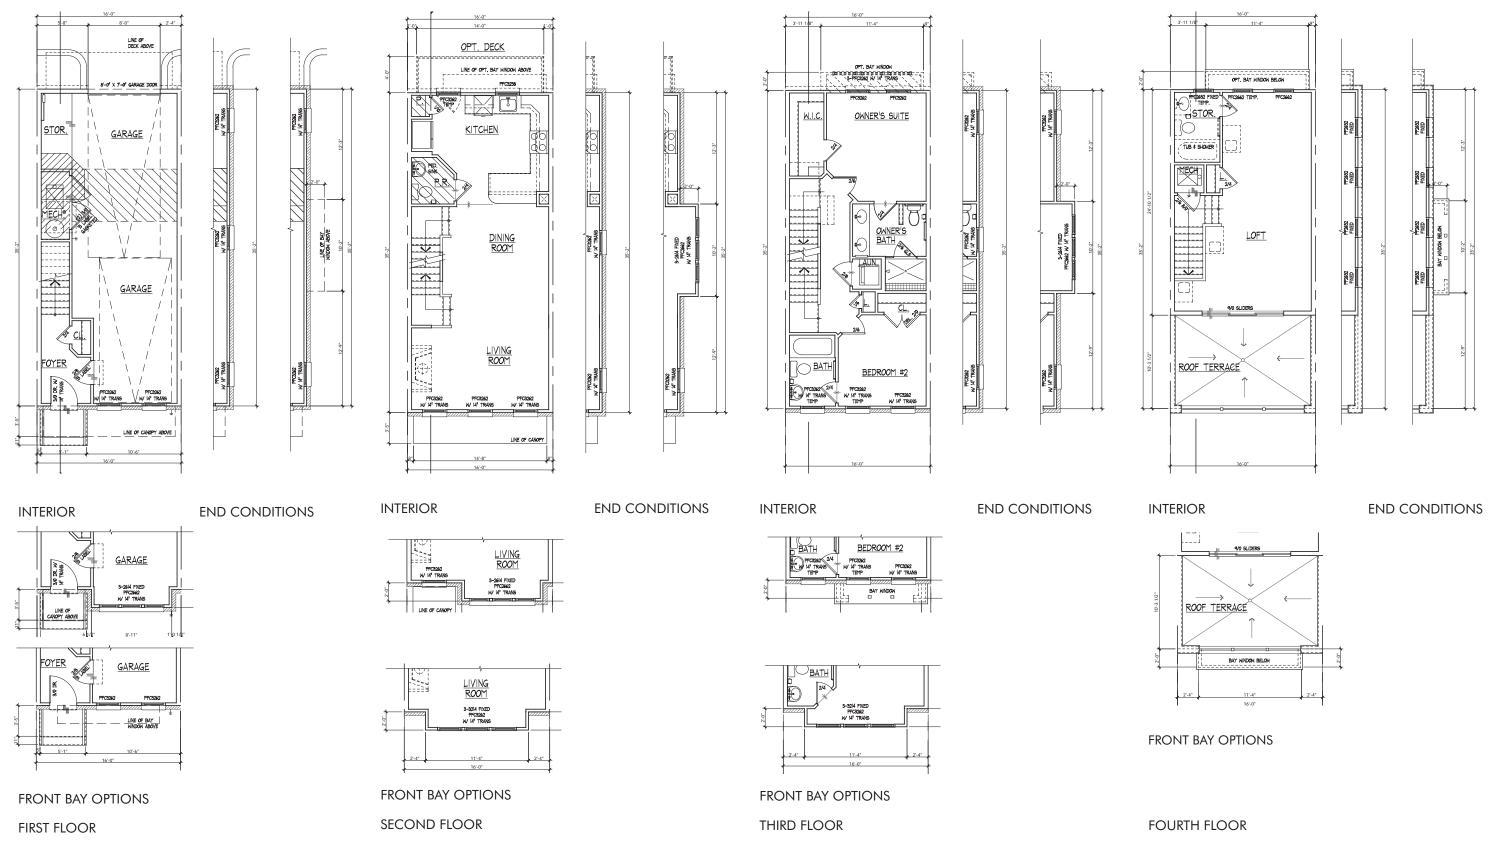


ROW HOUSE • B UNIT (16' WIDE)

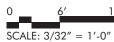

FLOOR PLANS




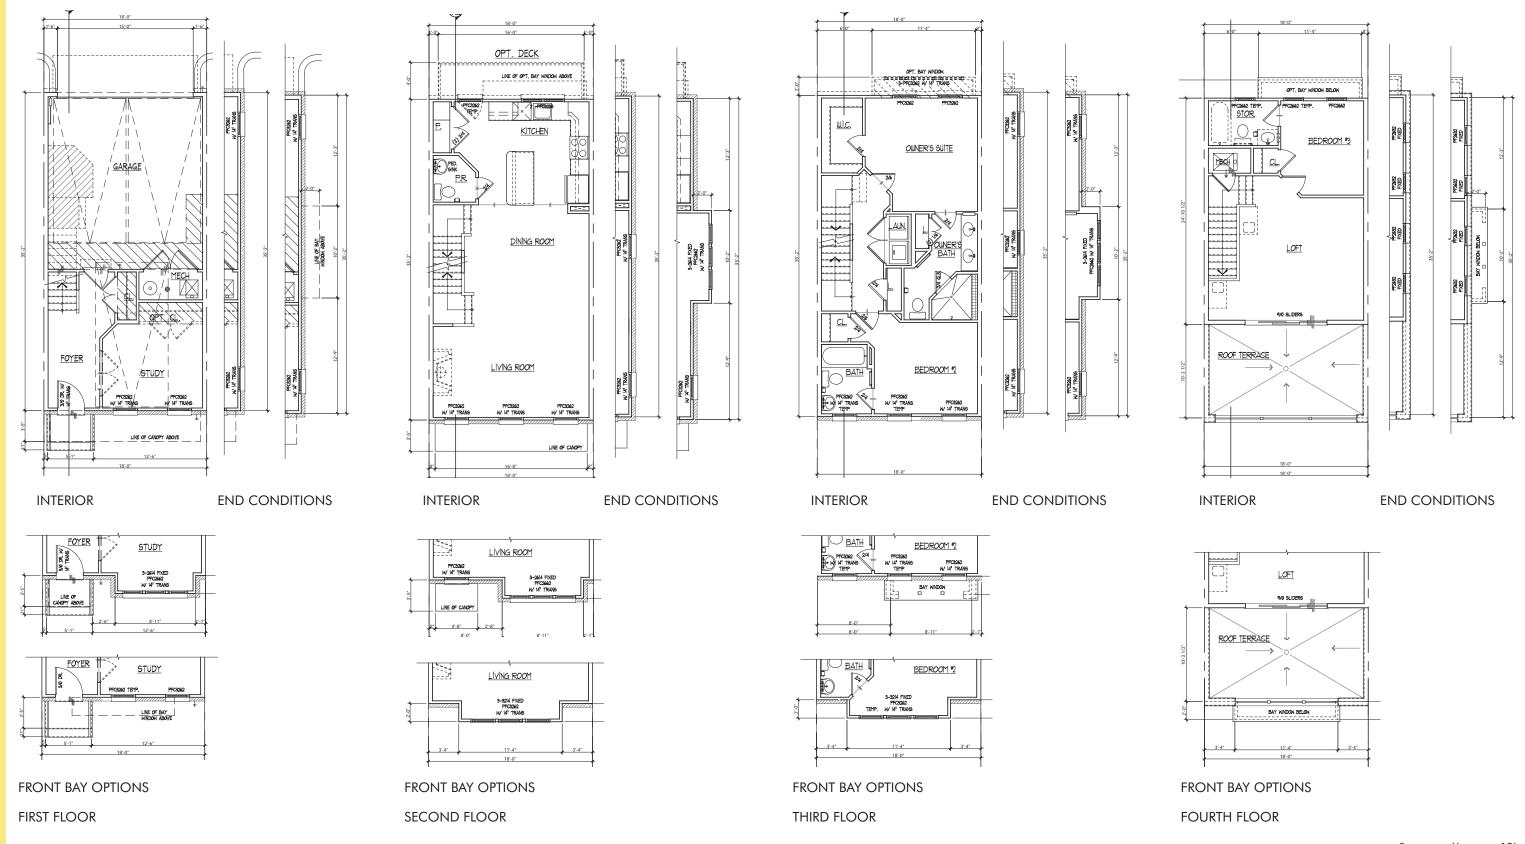

ROW HOUSE • C UNIT (18' WIDE)






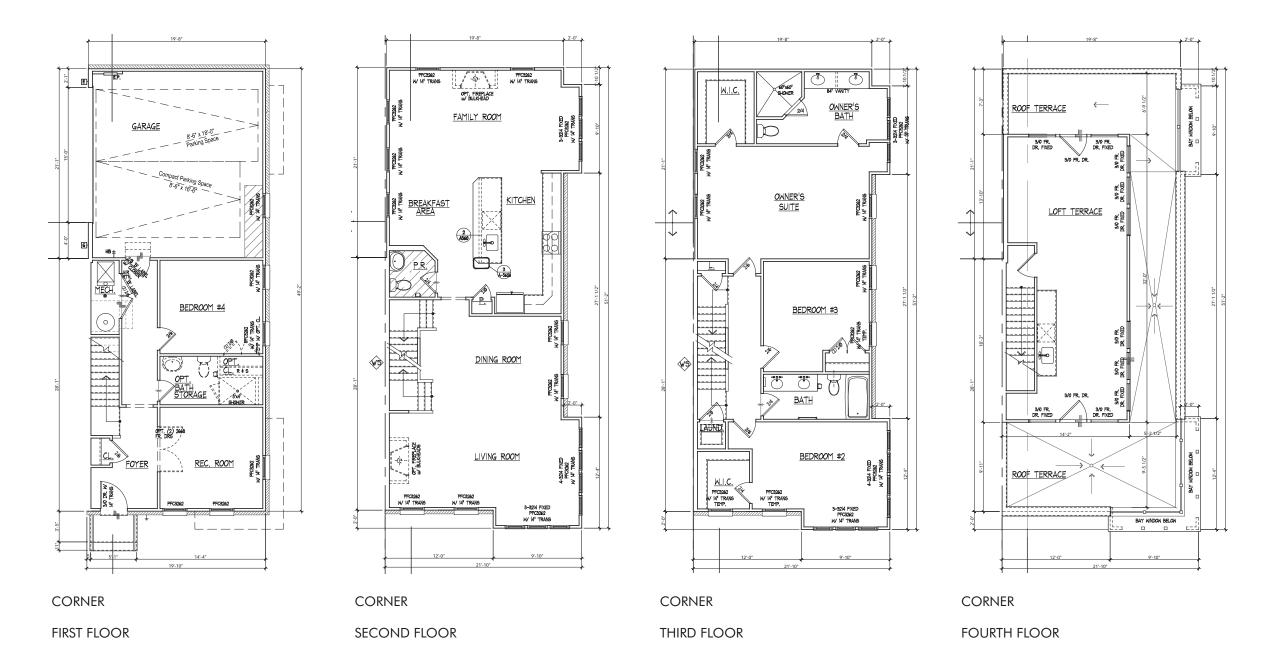


Floor Plans



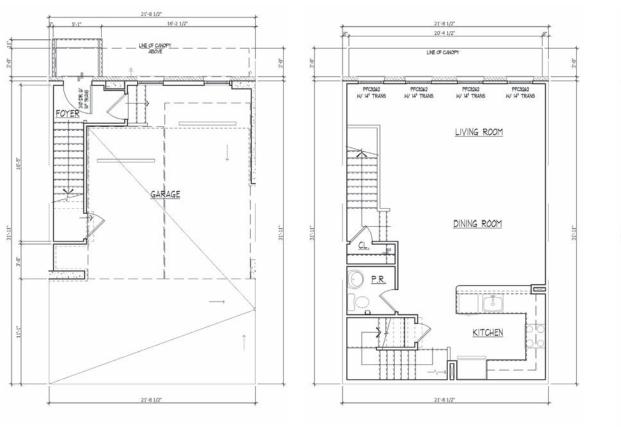

PFCSSIZ FFCSSIZ FFCSSIZ FFCSSIZ FFCSSIZ W W TRAIS W W TRAIS W W TRAIS W LAUND.

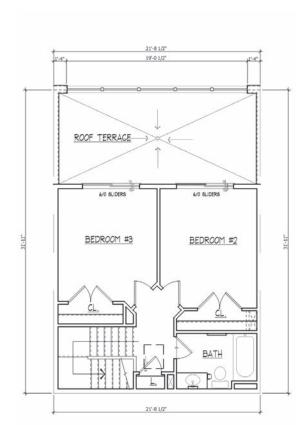

TYPICAL INTERIOR

TYPICAL INTERIOR

TYPICAL INTERIOR

TYPICAL INTERIOR

FIRST FLOOR

SECOND FLOOR


THIRD FLOOR


FOURTH FLOOR


0 6' 12 SCALE: 3/32" = 1'-0"





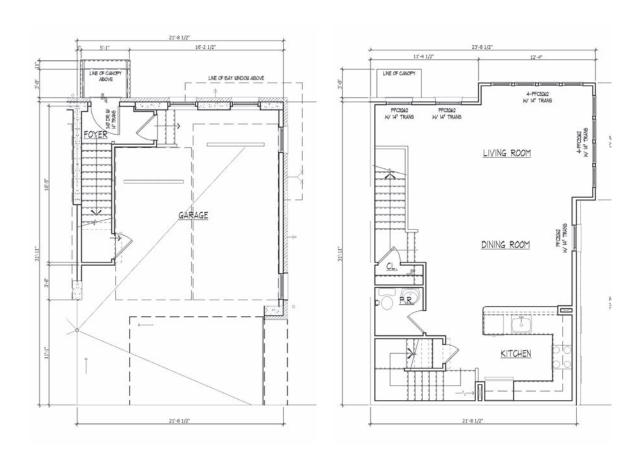

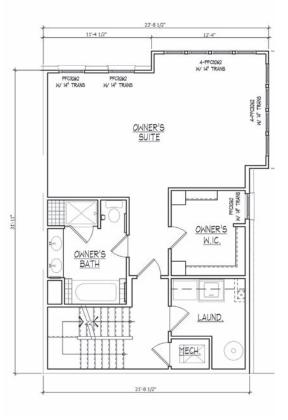

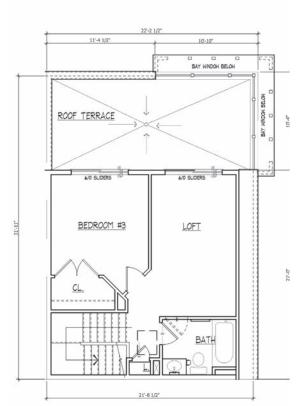

TYPICAL CORNER

TYPICAL CORNER

TYPICAL CORNER

TYPICAL CORNER

FIRST FLOOR

SECOND FLOOR

THIRD FLOOR

FOURTH FLOOR

ELEVATIONS





HALF STREET • WEST SIDE ELEVATION



"QUARTER" STREET • EAST SIDE ELEVATION







SOUTH SERVICE COURT • SOUTH SIDE ELEVATION



EVARTS STREET • NORTH SIDE ELEVATION



"QUARTER" STREET • EAST SIDE ELEVATION


S







SOUTH SERVICE COURT • SOUTH SIDE ELEVATION

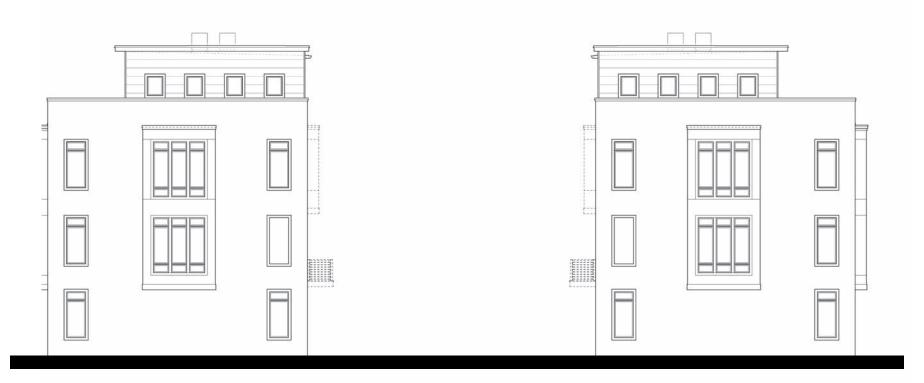

UNIT B2 - END UNIT B2 - REV. END

EVARTS STREET • NORTH SIDE ELEVATION





NORTH CAPITOL STREET • EAST SIDE ELEVATION







SOUTH SERVICE COURT • SOUTH SIDE ELEVATION