



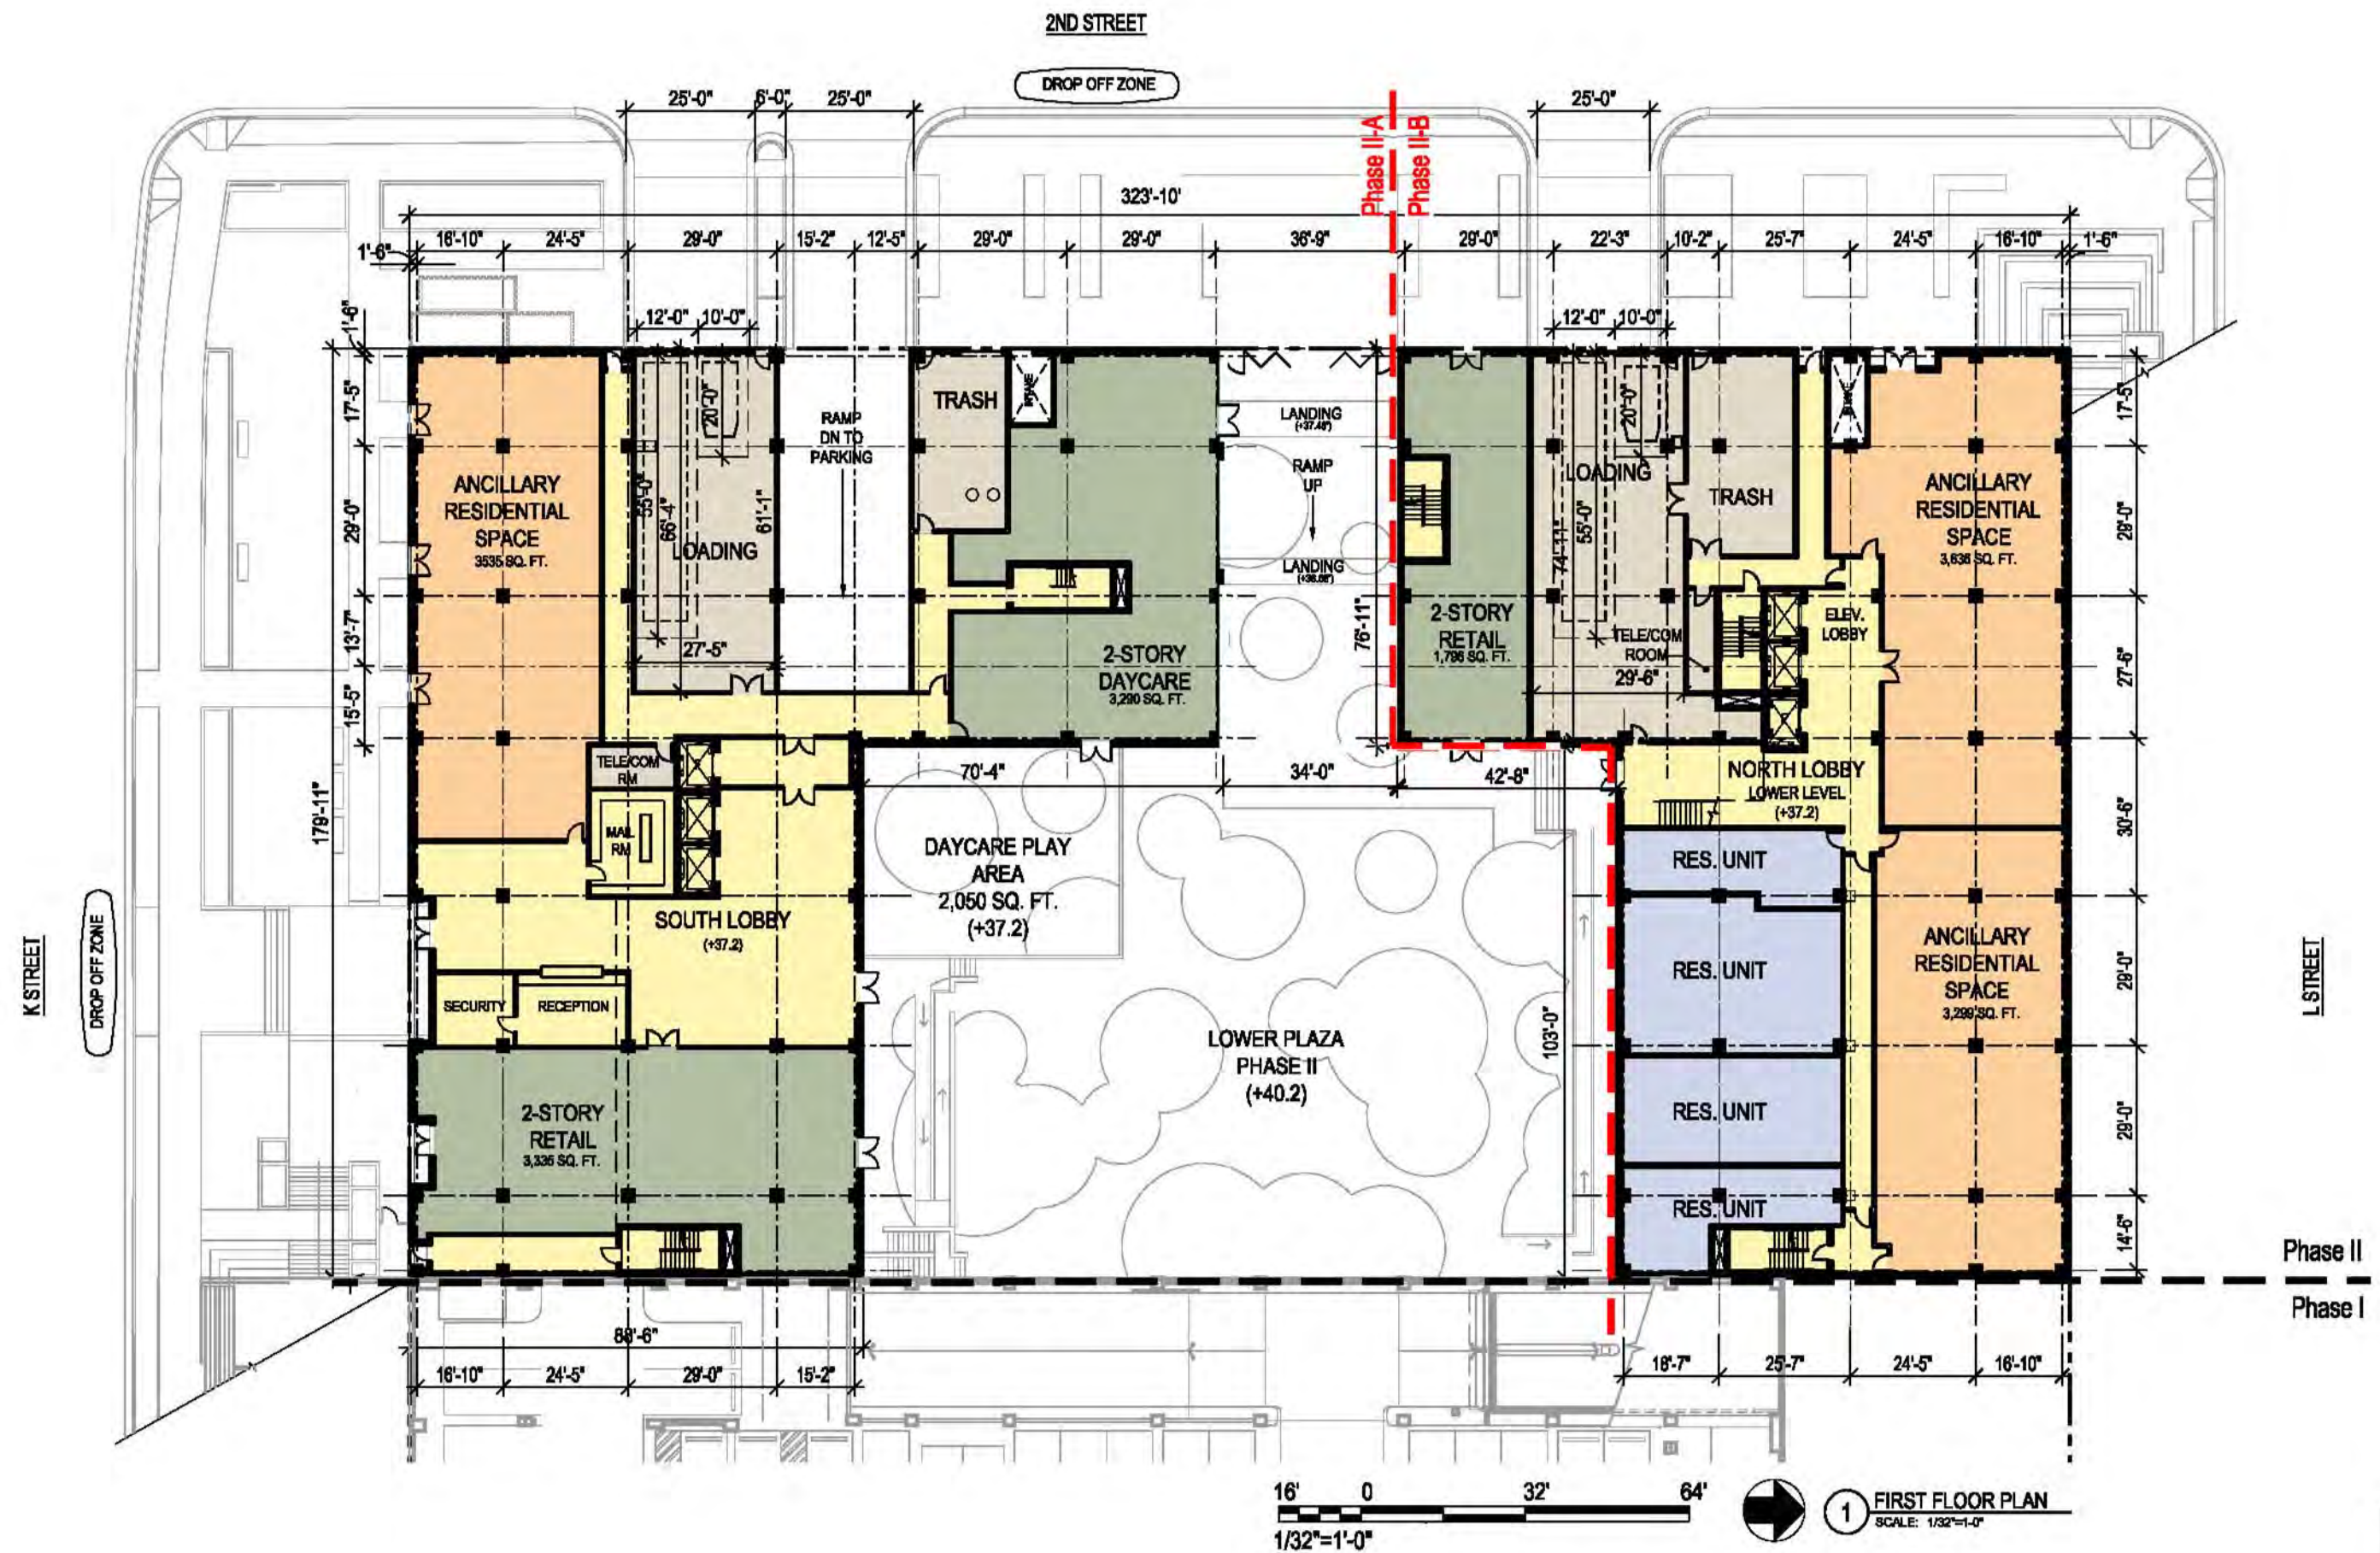

UNION PLACE PHASE II - APPROVED PUD

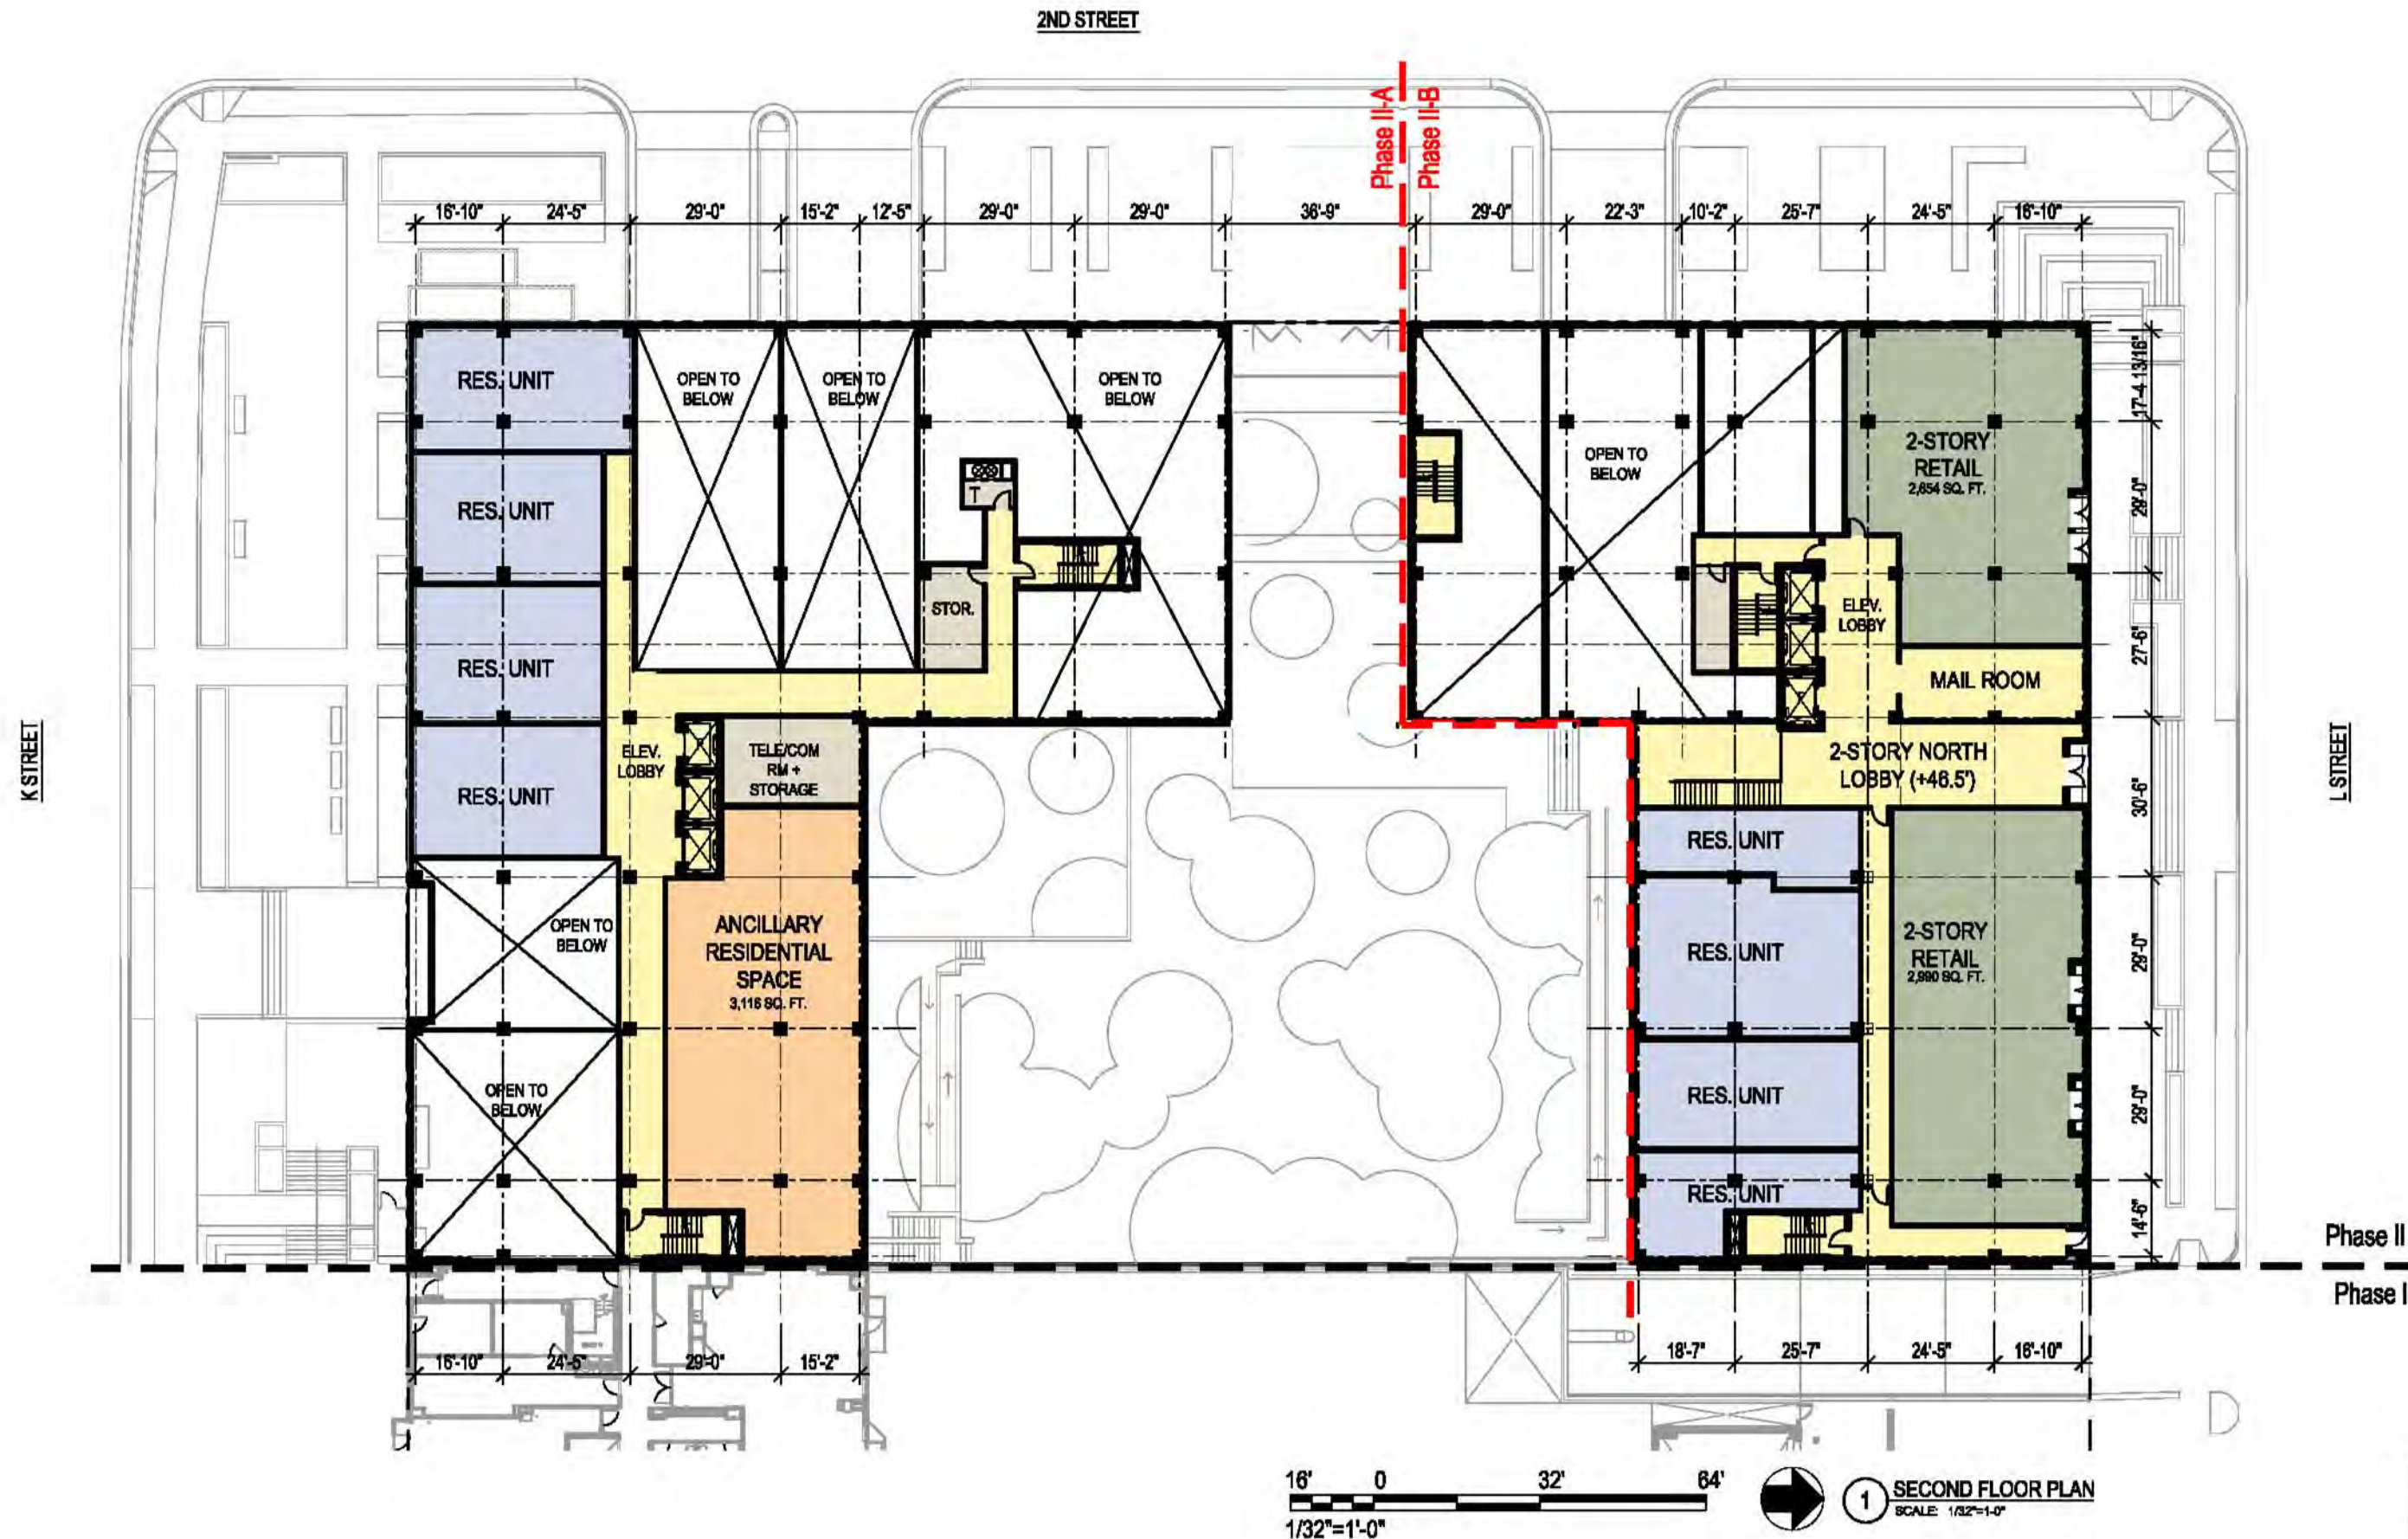


UNION PLACE PHASE II - APPROVED PUD


WASHINGTON, DC PROJECT #06.0245 2-25-13

COPYRIGHT 2011, GTM ARCHITECTS, INC.

7735 OLD GEORGETOWN ROAD, SUITE 700, BETHESDA, MD 20814 - TEL: (240) 333-2000 - FAX: (240) 333-2001

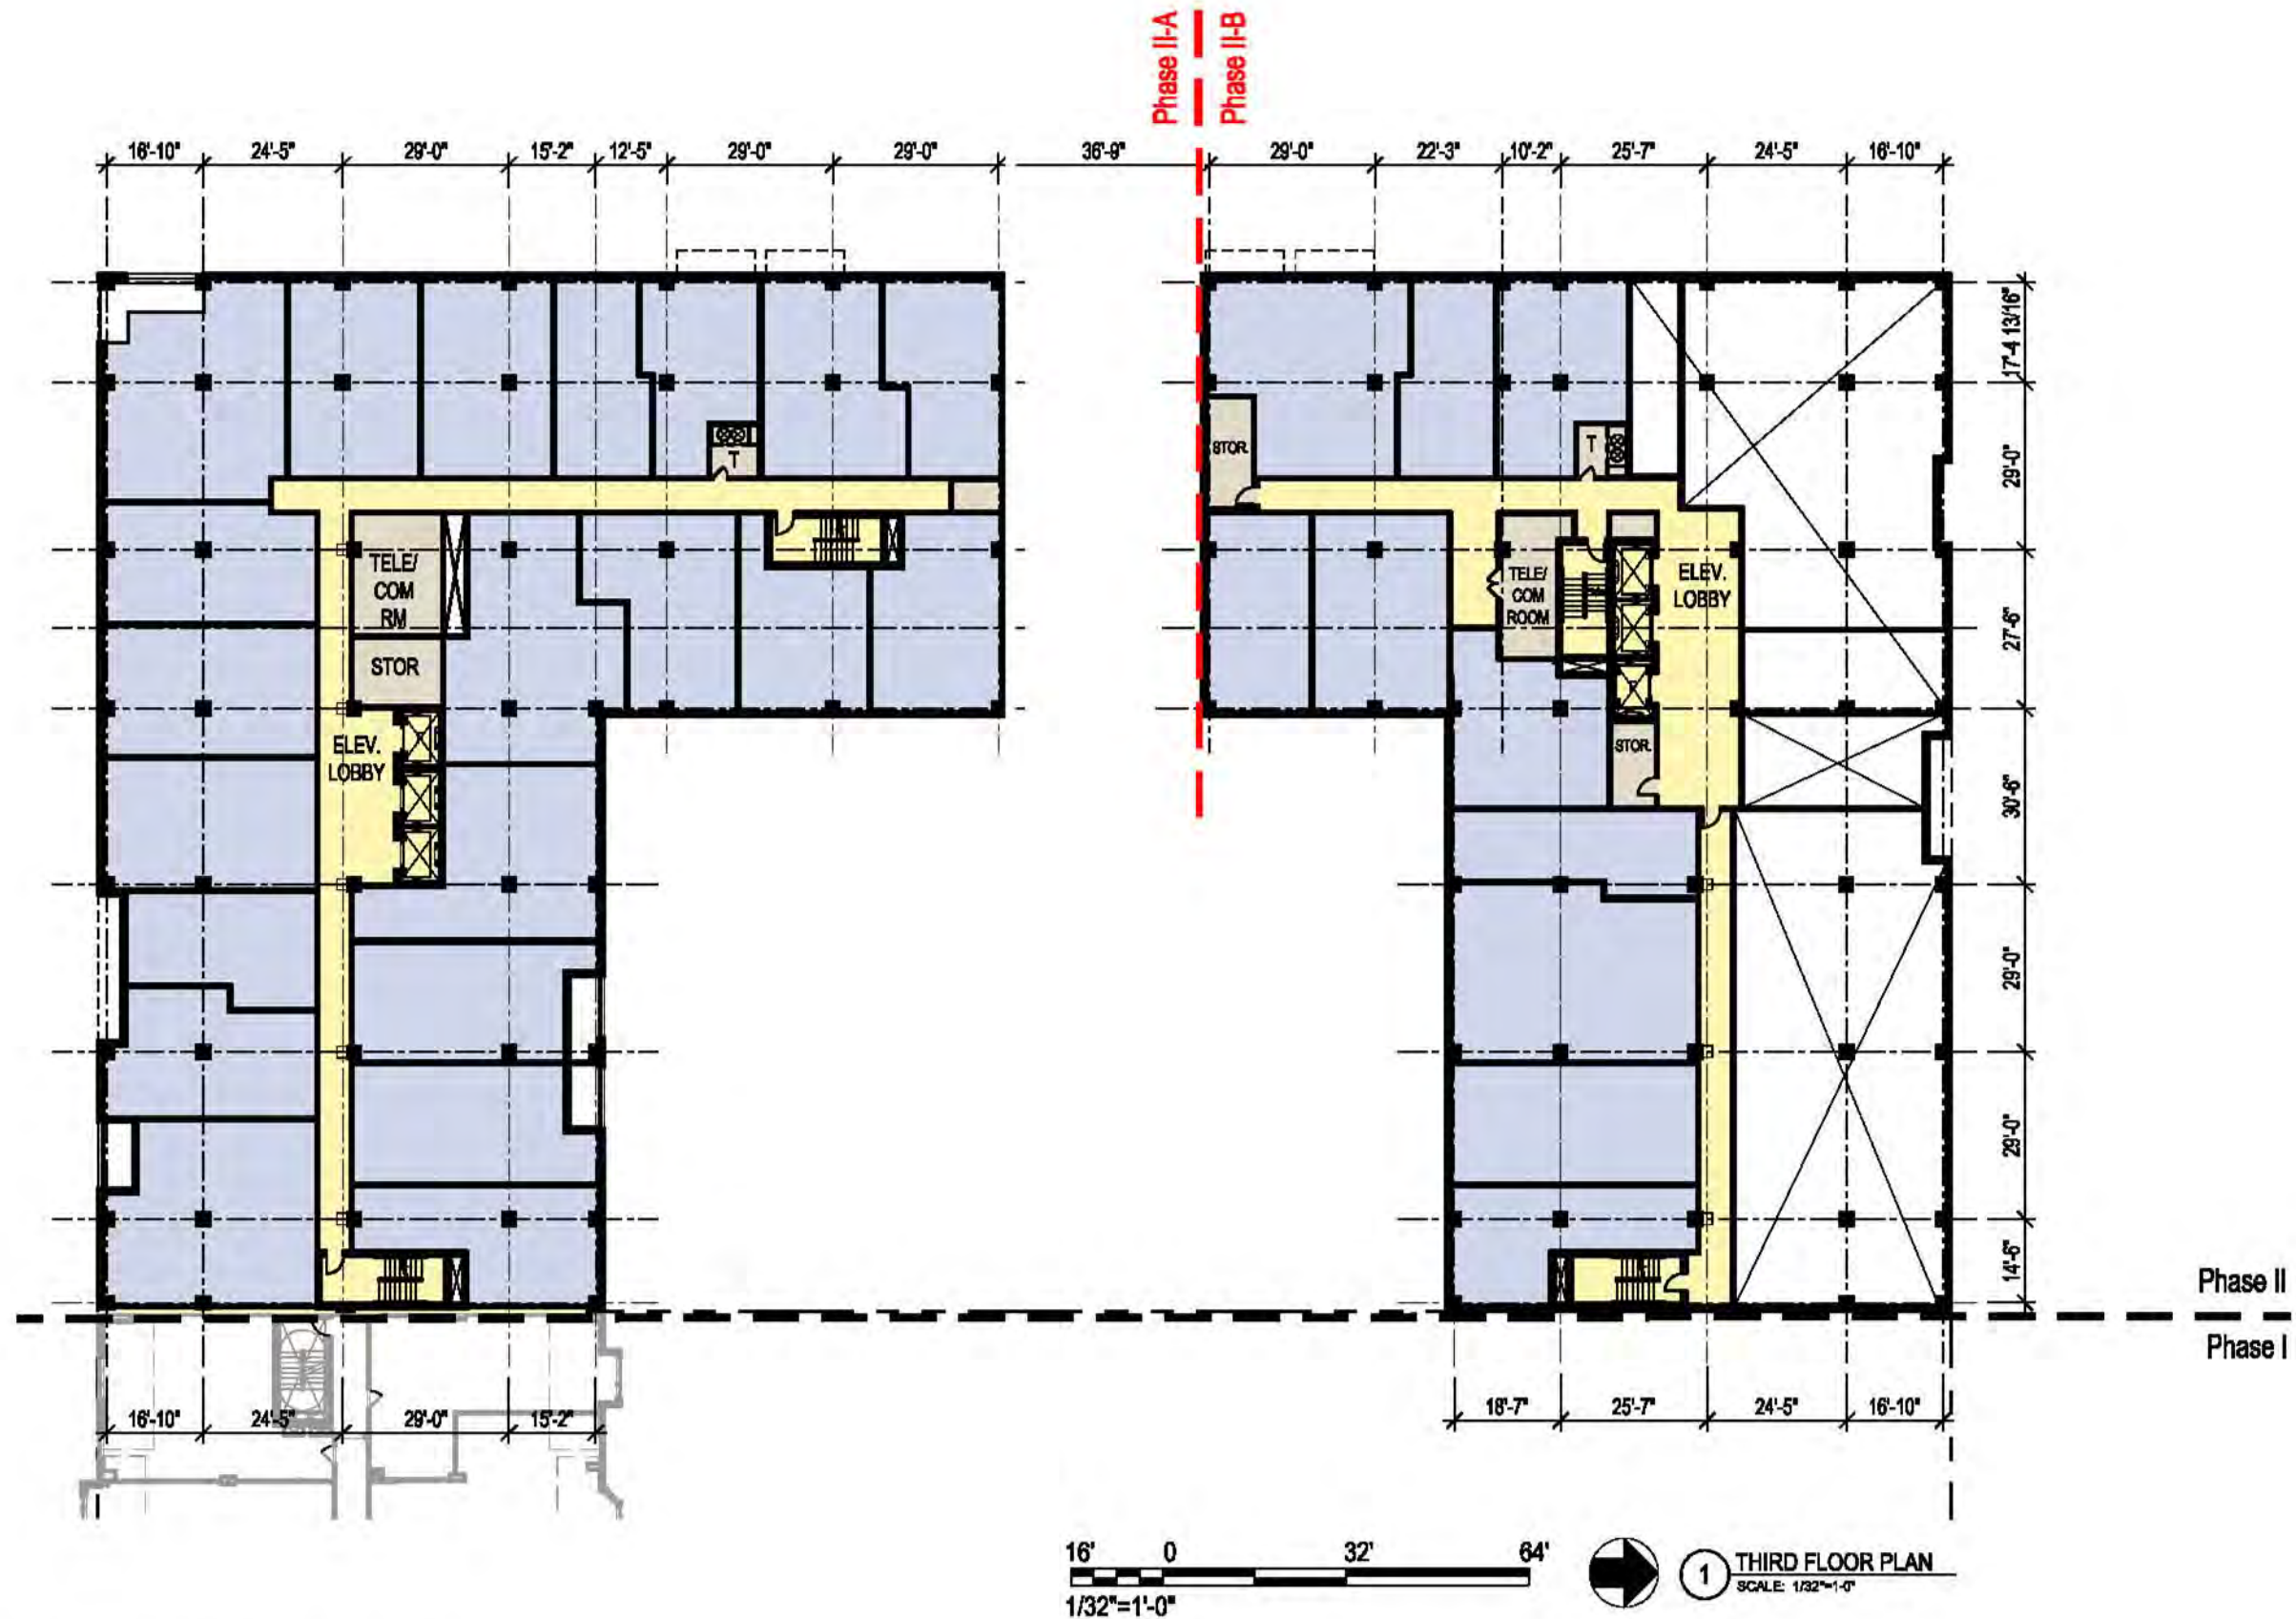

UNION PLACE PHASE II - APPROVED PUD

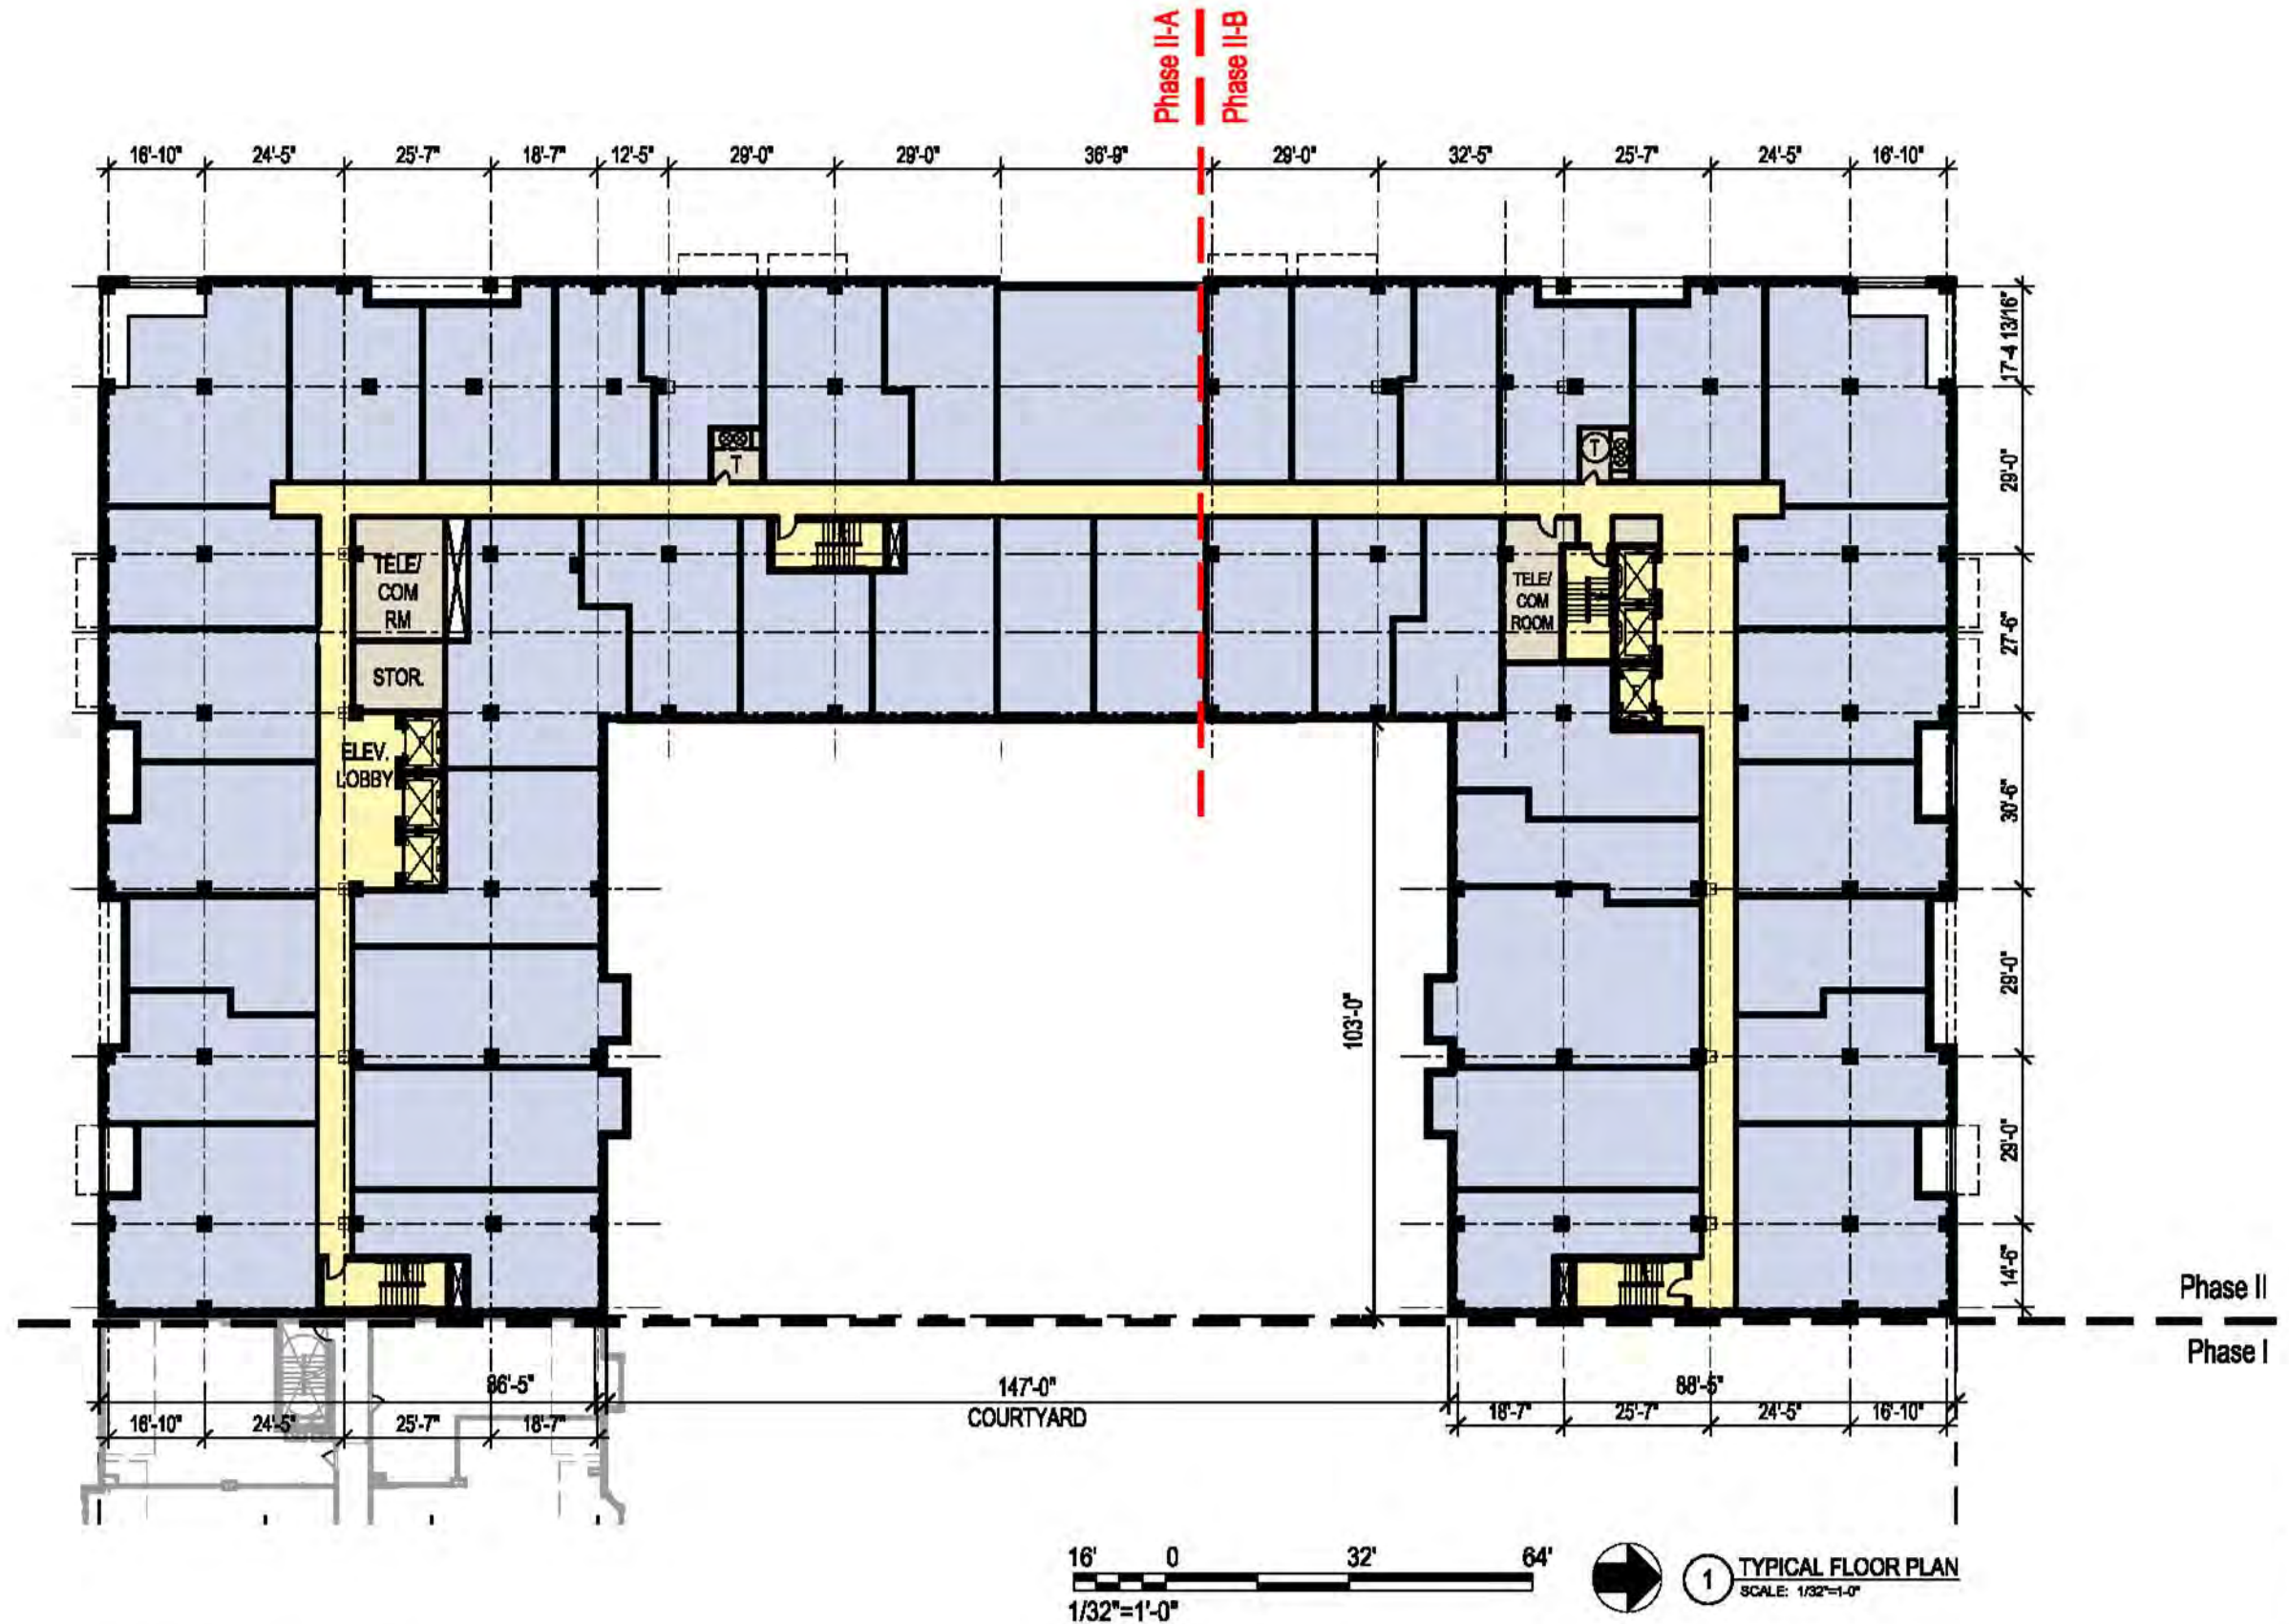


UNION PLACE PHASE II - APPROVED PUD

WASHINGTON, DC PROJECT #06.0245 2-25-13

COPYRIGHT 2011, GTM ARCHITECTS, INC.

7735 OLD GEORGETOWN ROAD, SUITE 700, BETHESDA, MD 20814 - TEL: (240) 333-2000 - FAX: (240) 333-2001

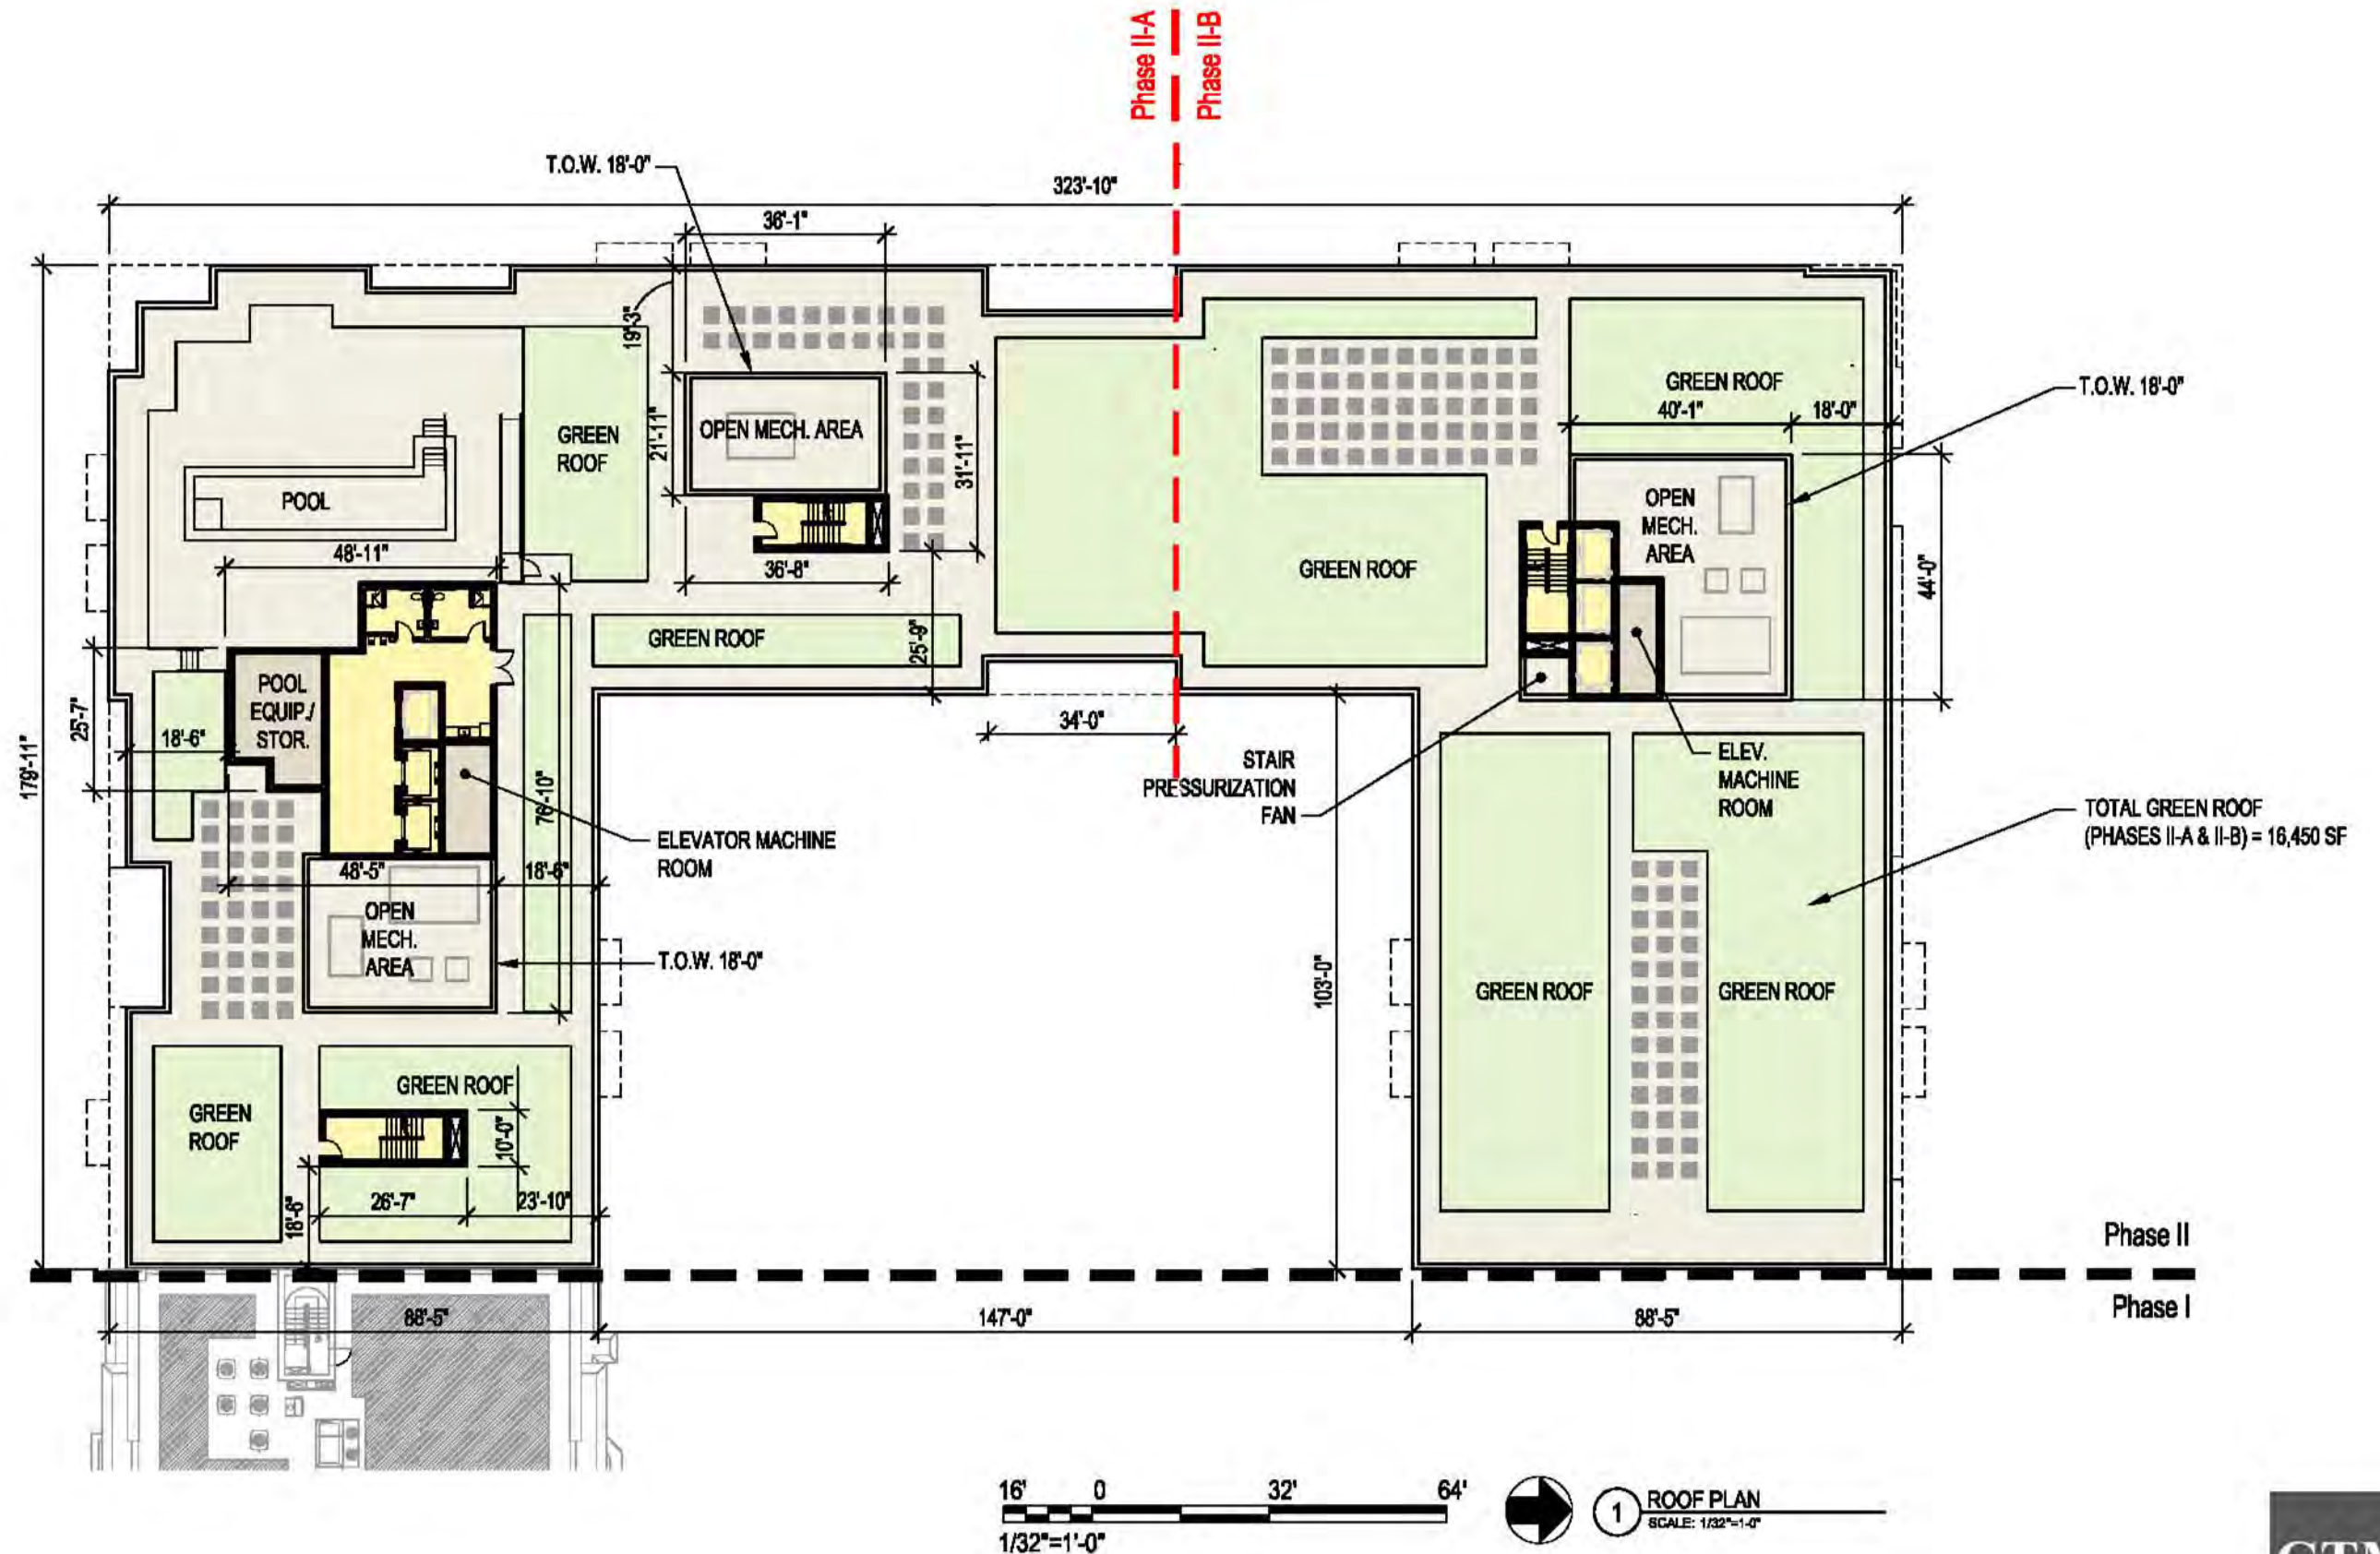

UNION PLACE PHASE II - APPROVED PUD



UNION PLACE PHASE II - APPROVED PUD

ELEVATION - 2nd STREET

GTM ARCHITECTS







1 COURTYARD ELEVATION - SOUTH LOBBY
SCALE: 1/32"=1'-0"



2 COURTYARD ELEVATION - COURTYARD GATEWAY
SCALE: 1/32"=1'-0"



3 COURTYARD ELEVATION - NORTH LOBBY
SCALE: 1/32"=1'-0"

