



EAST COURTYARD ELEVATION



WEST COURTYARD ELEVATION




EAST & WEST COURTYARD ELEVATIONS

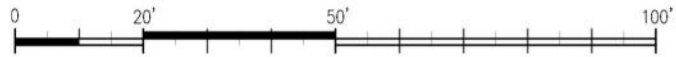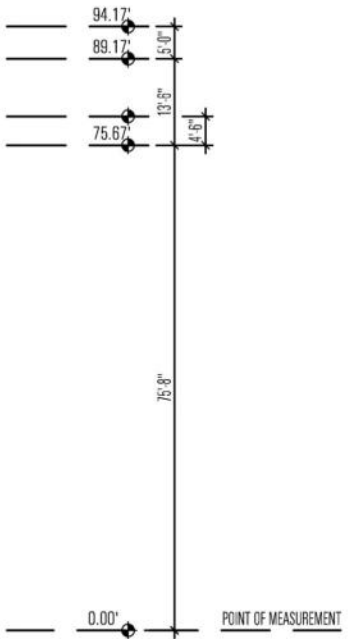


V STREET ELEVATION



U STREET ELEVATION

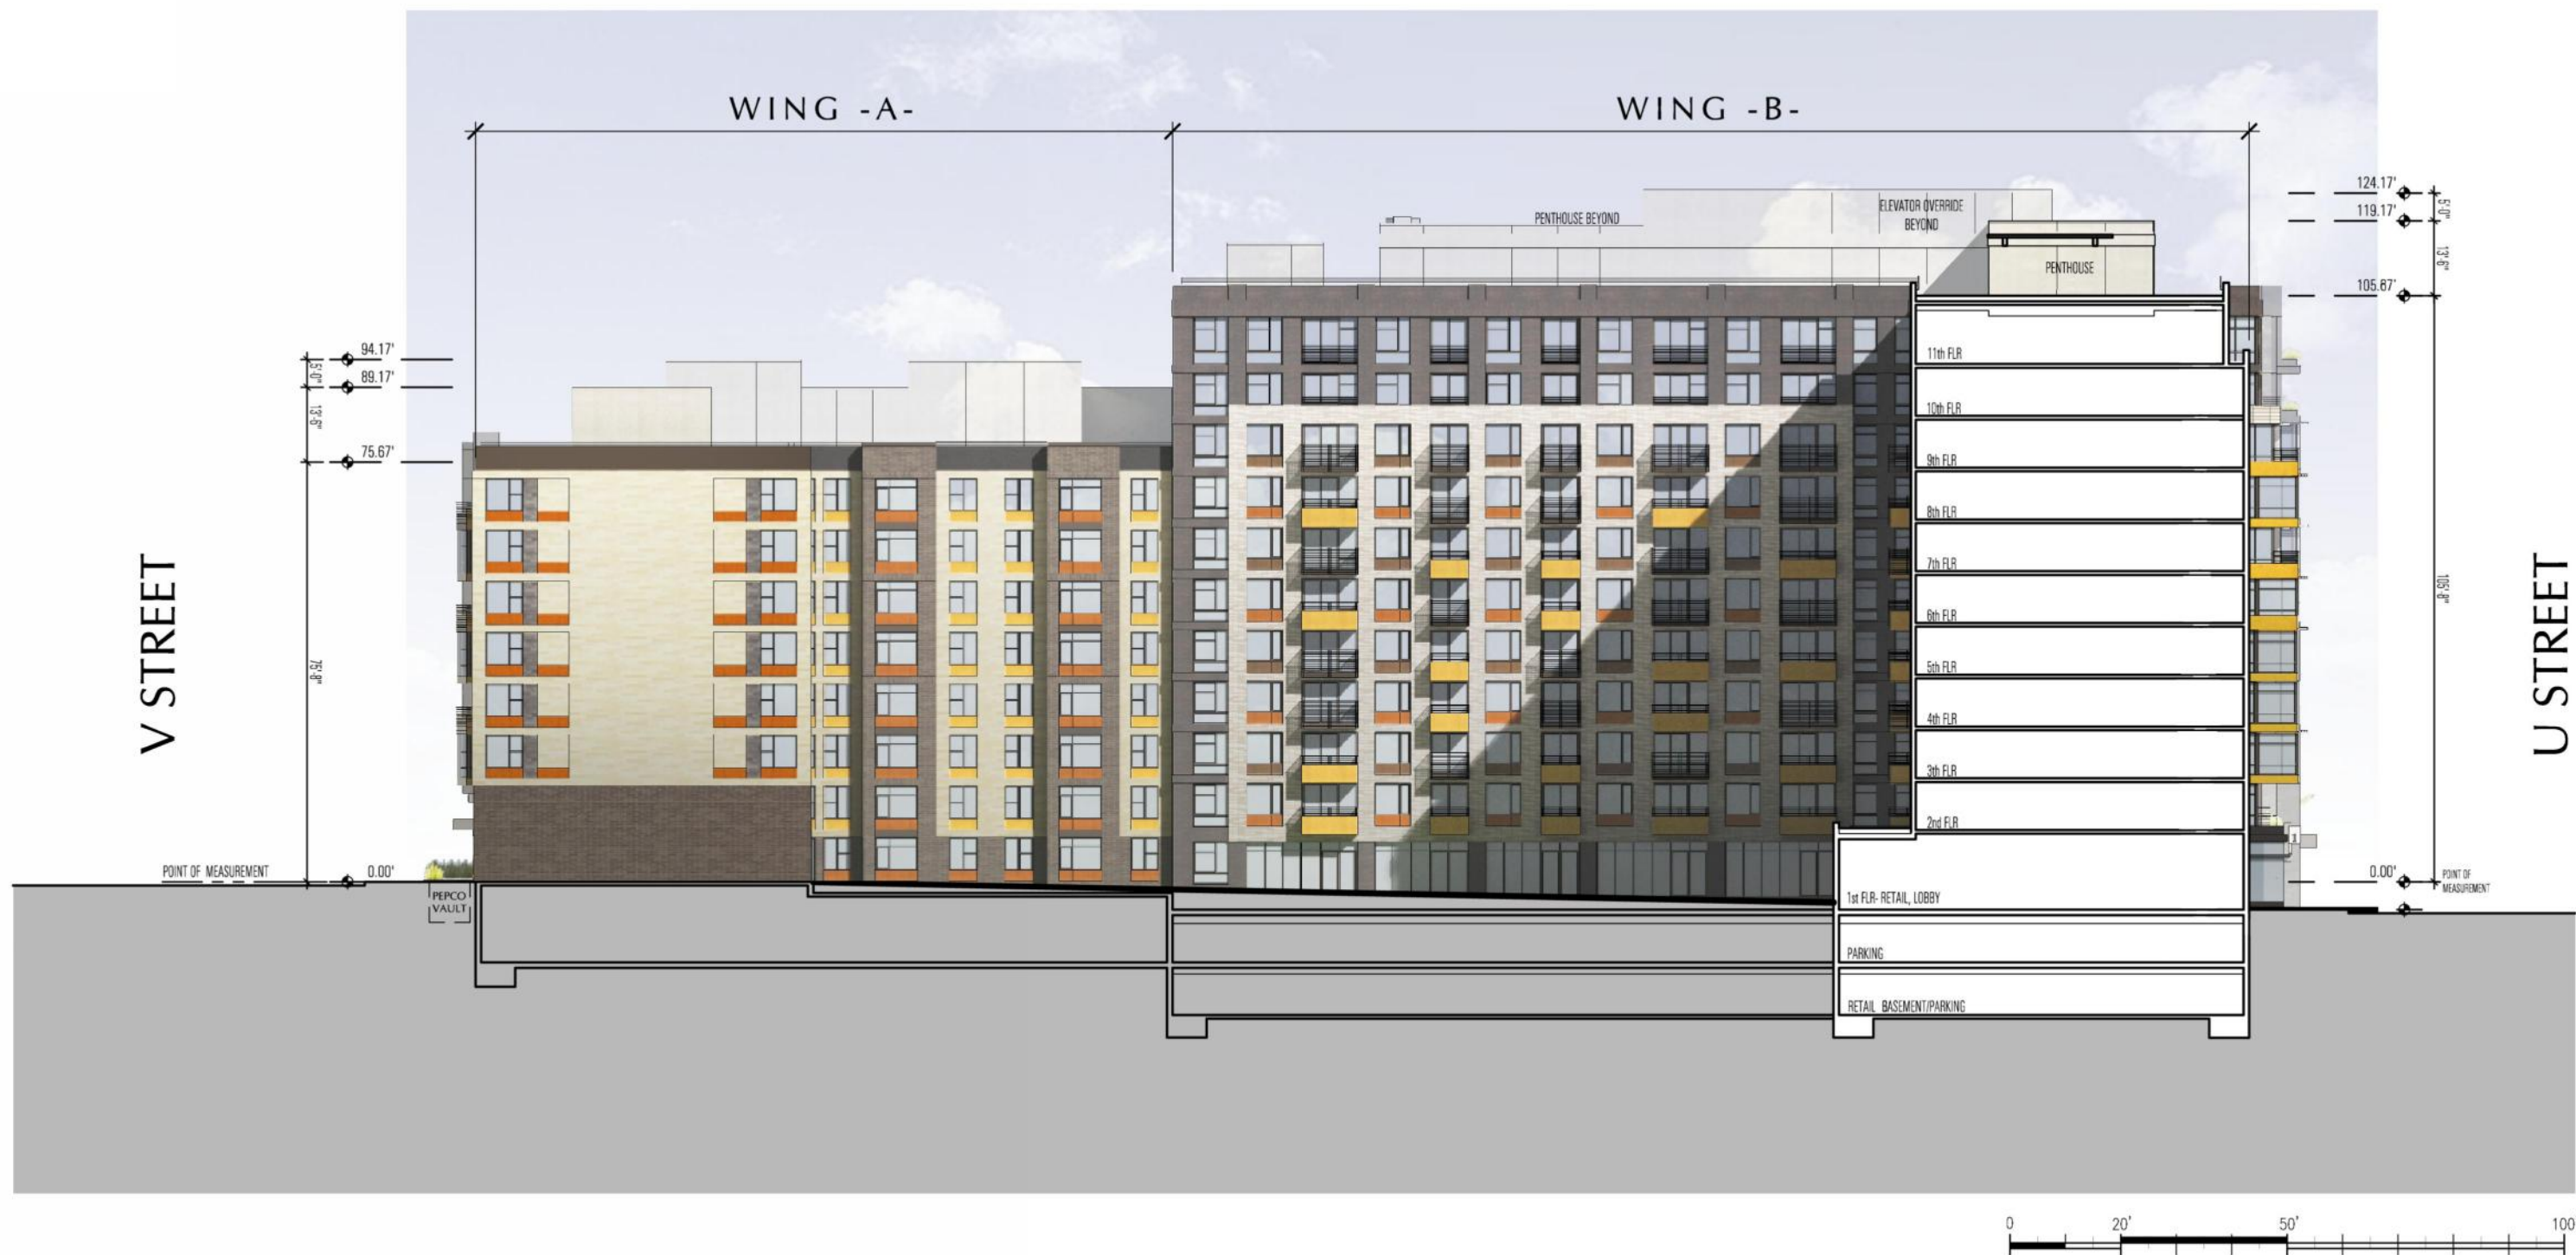

WEST COURTYARD ELEVATION / SECTION

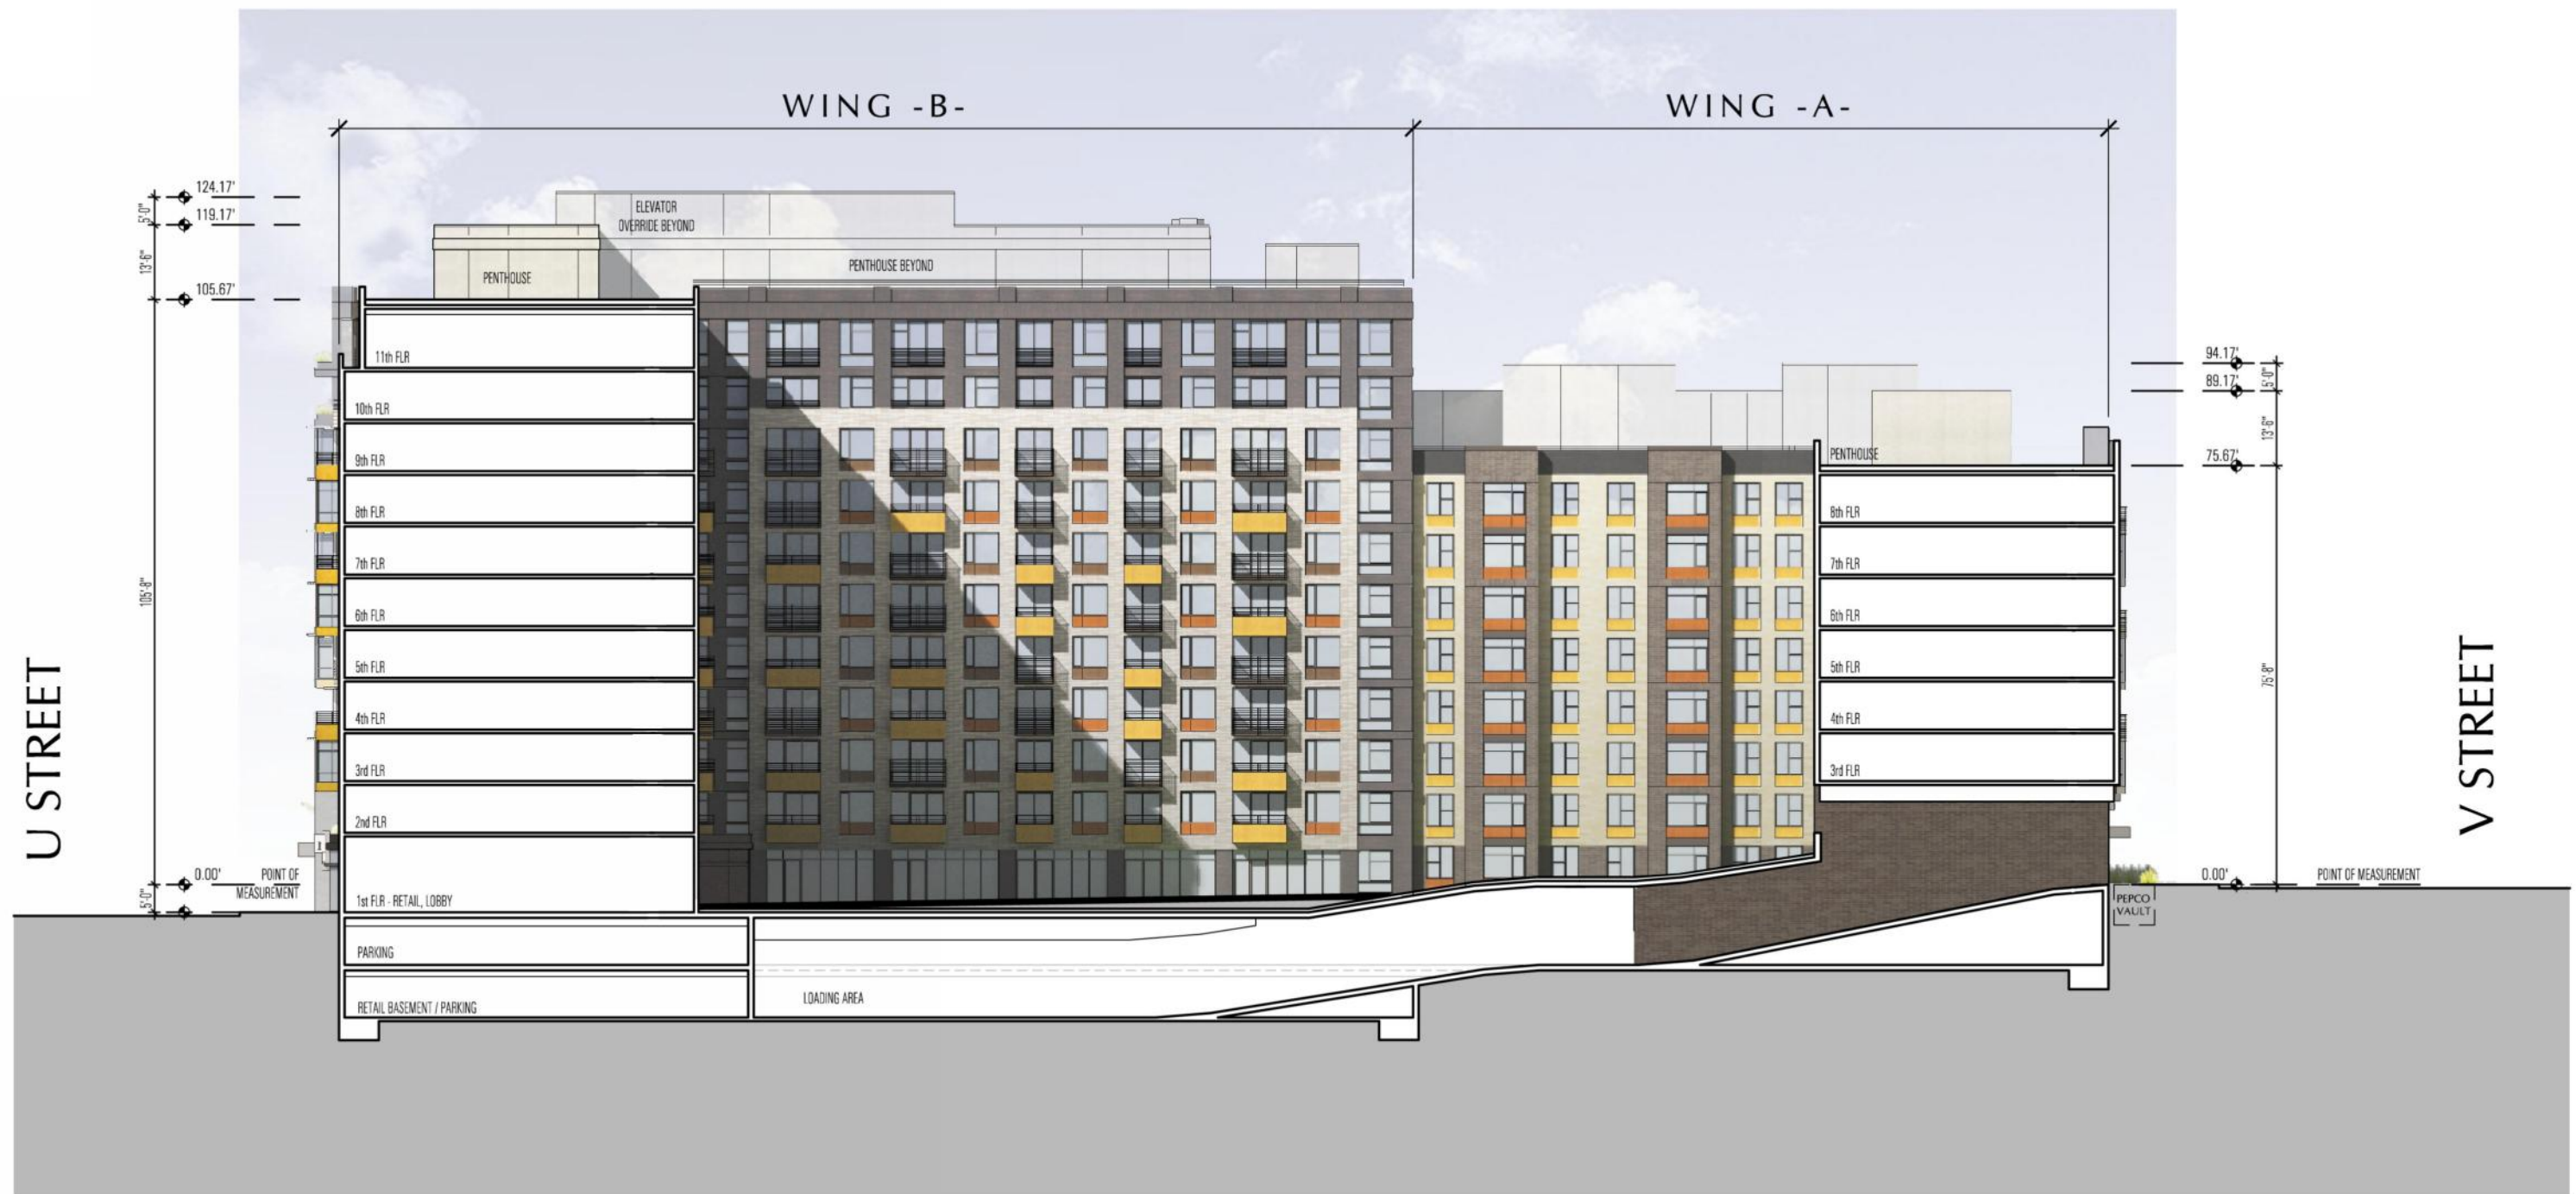





SOUTH COURTYARD ELEVATION / SECTION


LEGEND

(A) (B)

- STUDIO
- 1 BEDROOM
- 1 BEDROOM+DEN
- 2 BEDROOM
- 3 BEDROOM
- CORE
- AMENITY
- SERVICE
- LANDSCAPING
- RETAIL

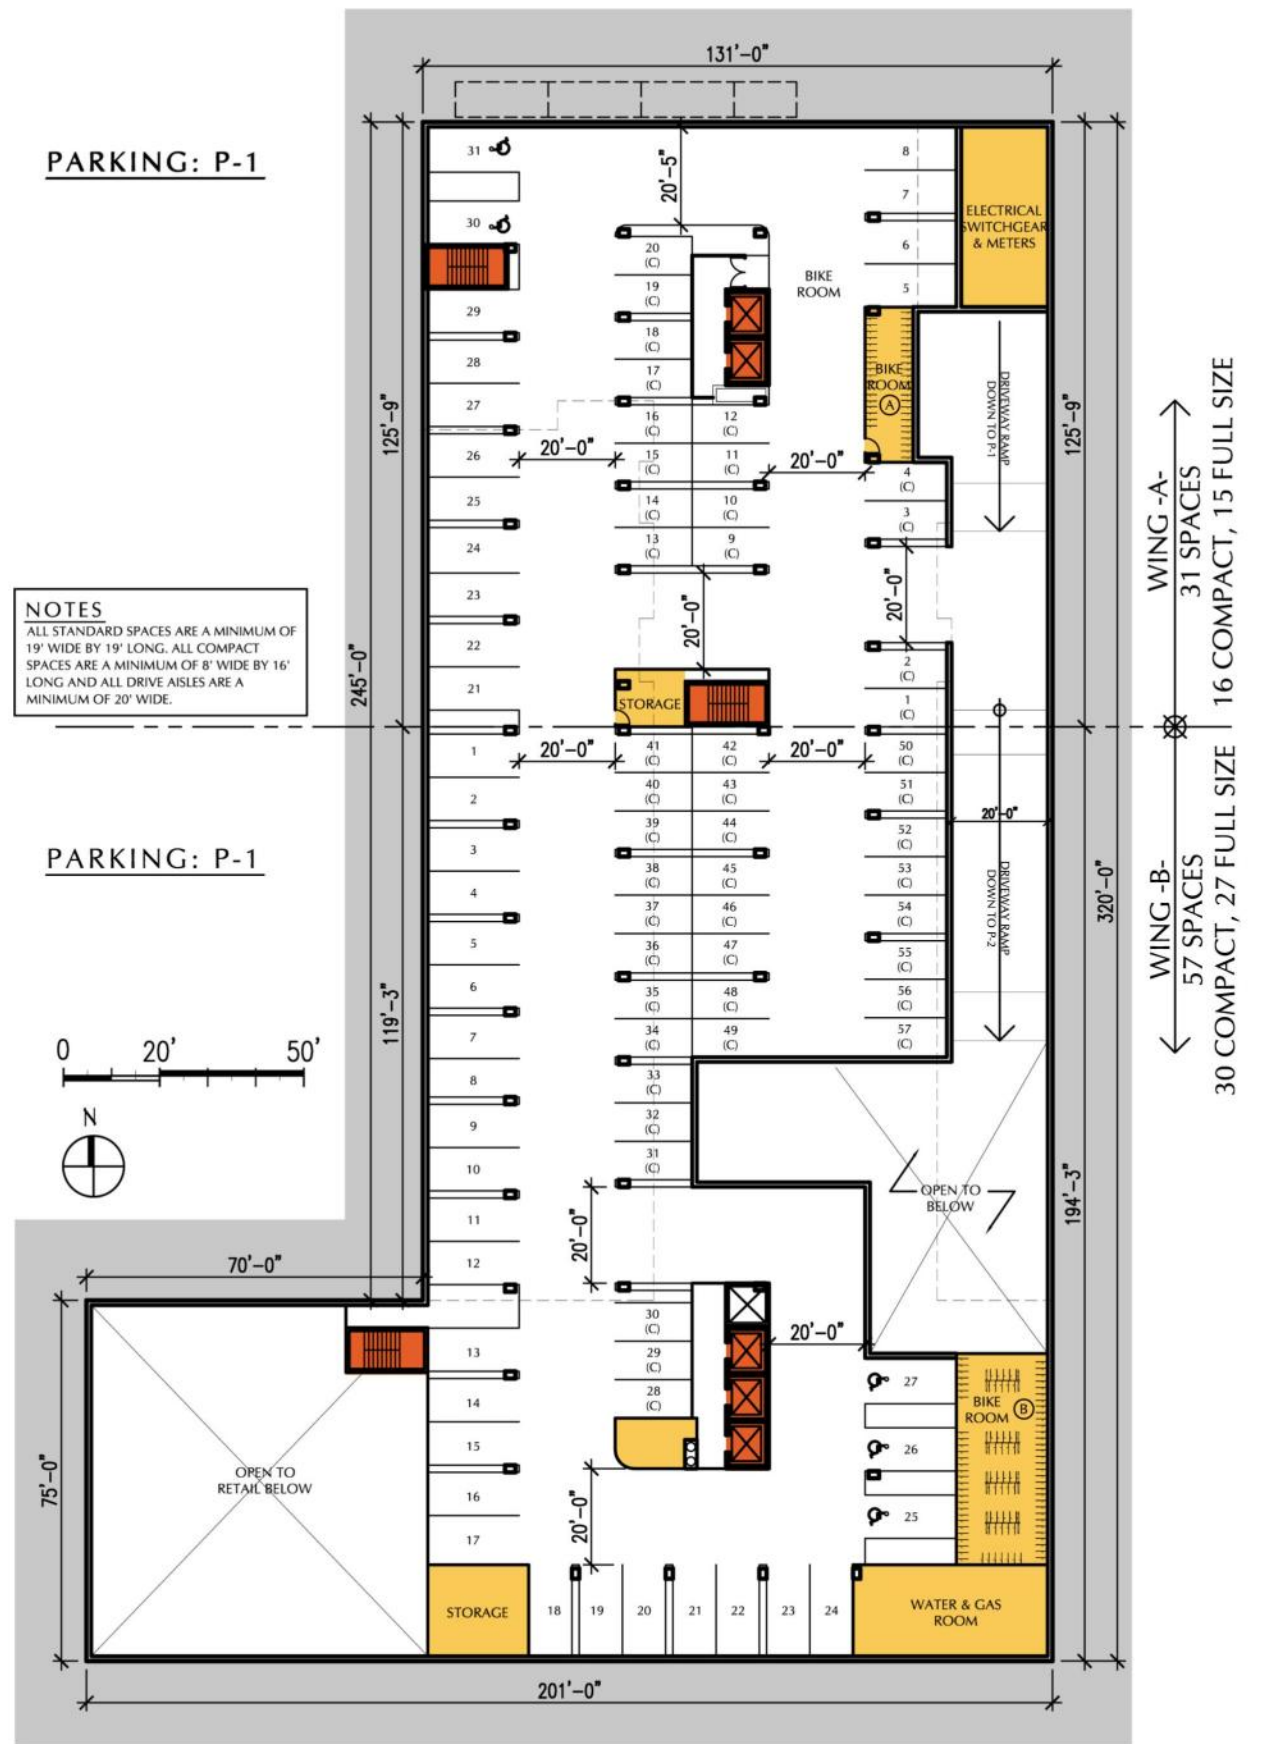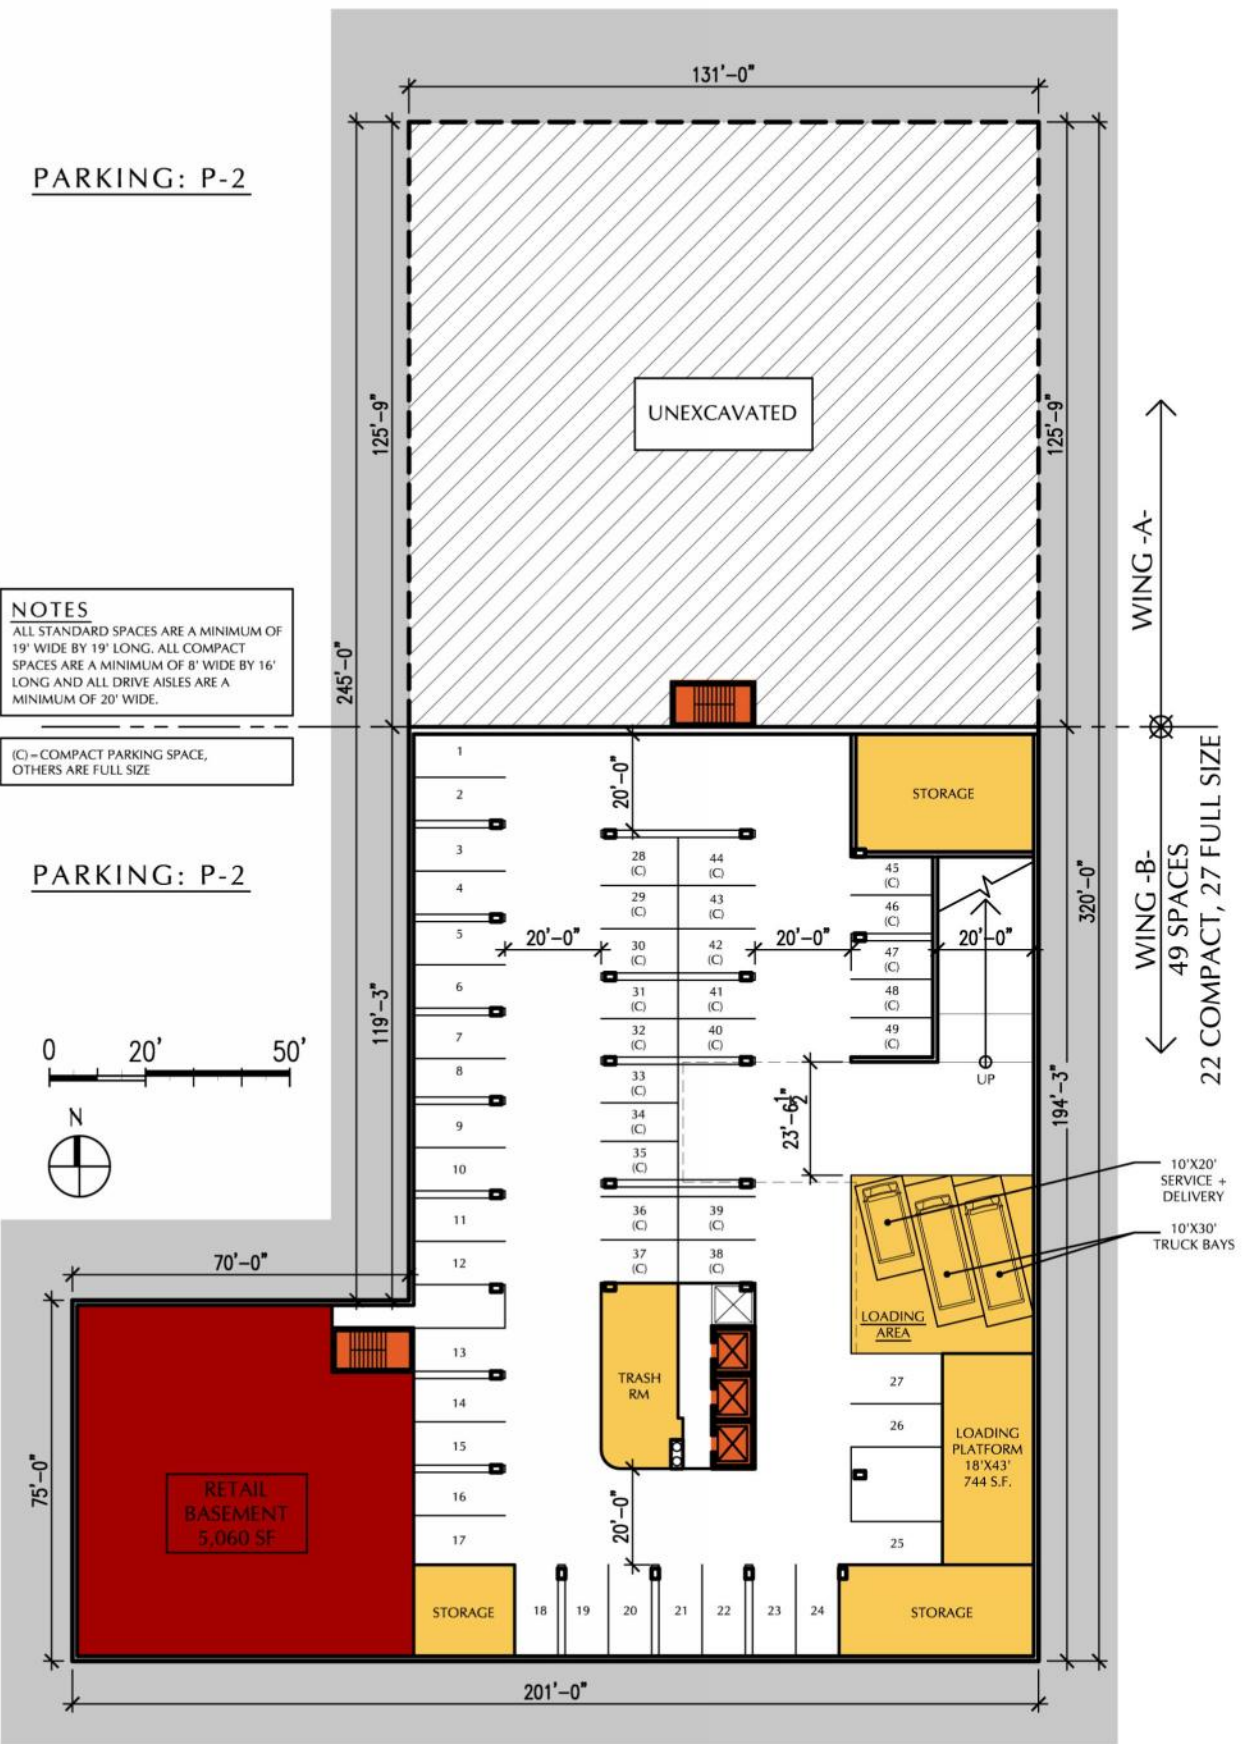

P-1 & P-2 GARAGE PLANS

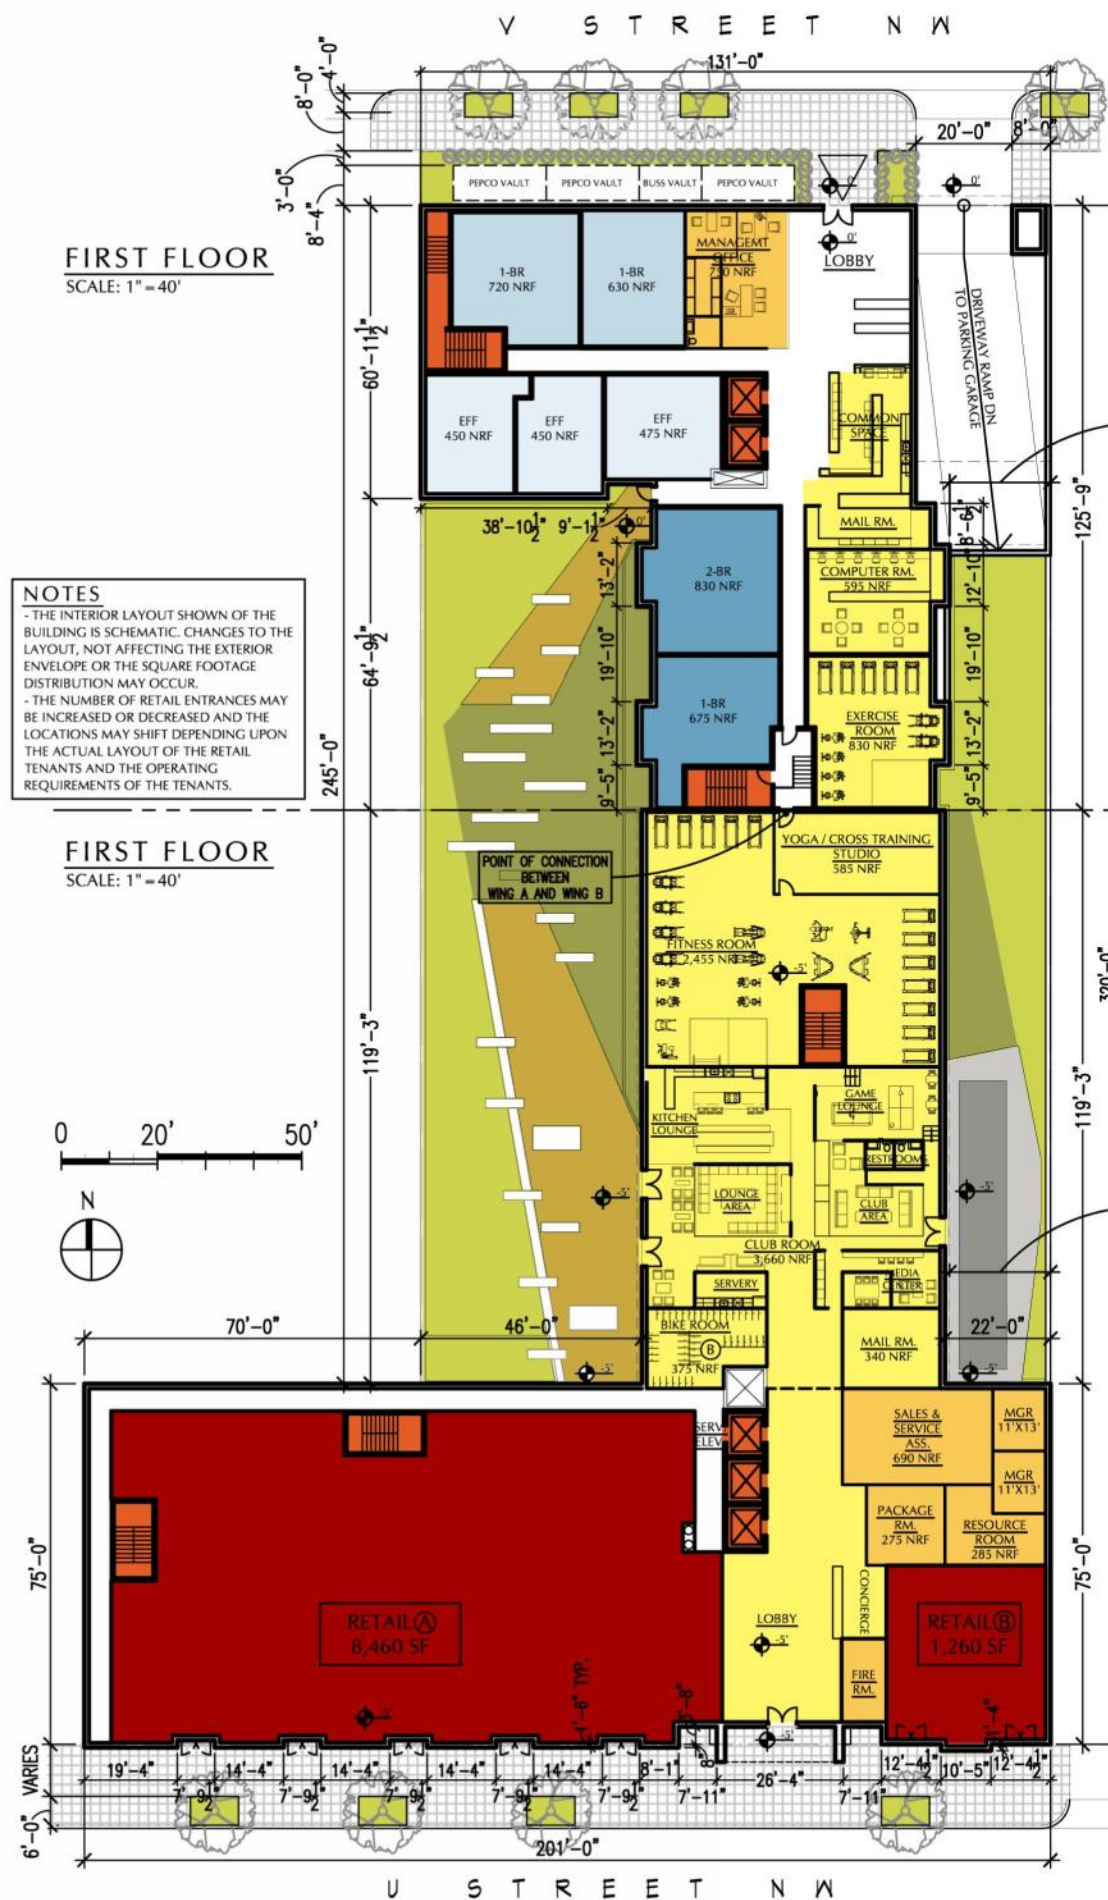


A.23
04/28/14


LEGEND

(A) (B)	
	STUDIO
	1 BEDROOM
	1 BEDROOM + DEN
	2 BEDROOM
	3 BEDROOM
	CORE
	AMENITY
	SERVICE
	LANDSCAPING
	RETAIL

ROOF
SCALE: 1" = 40'

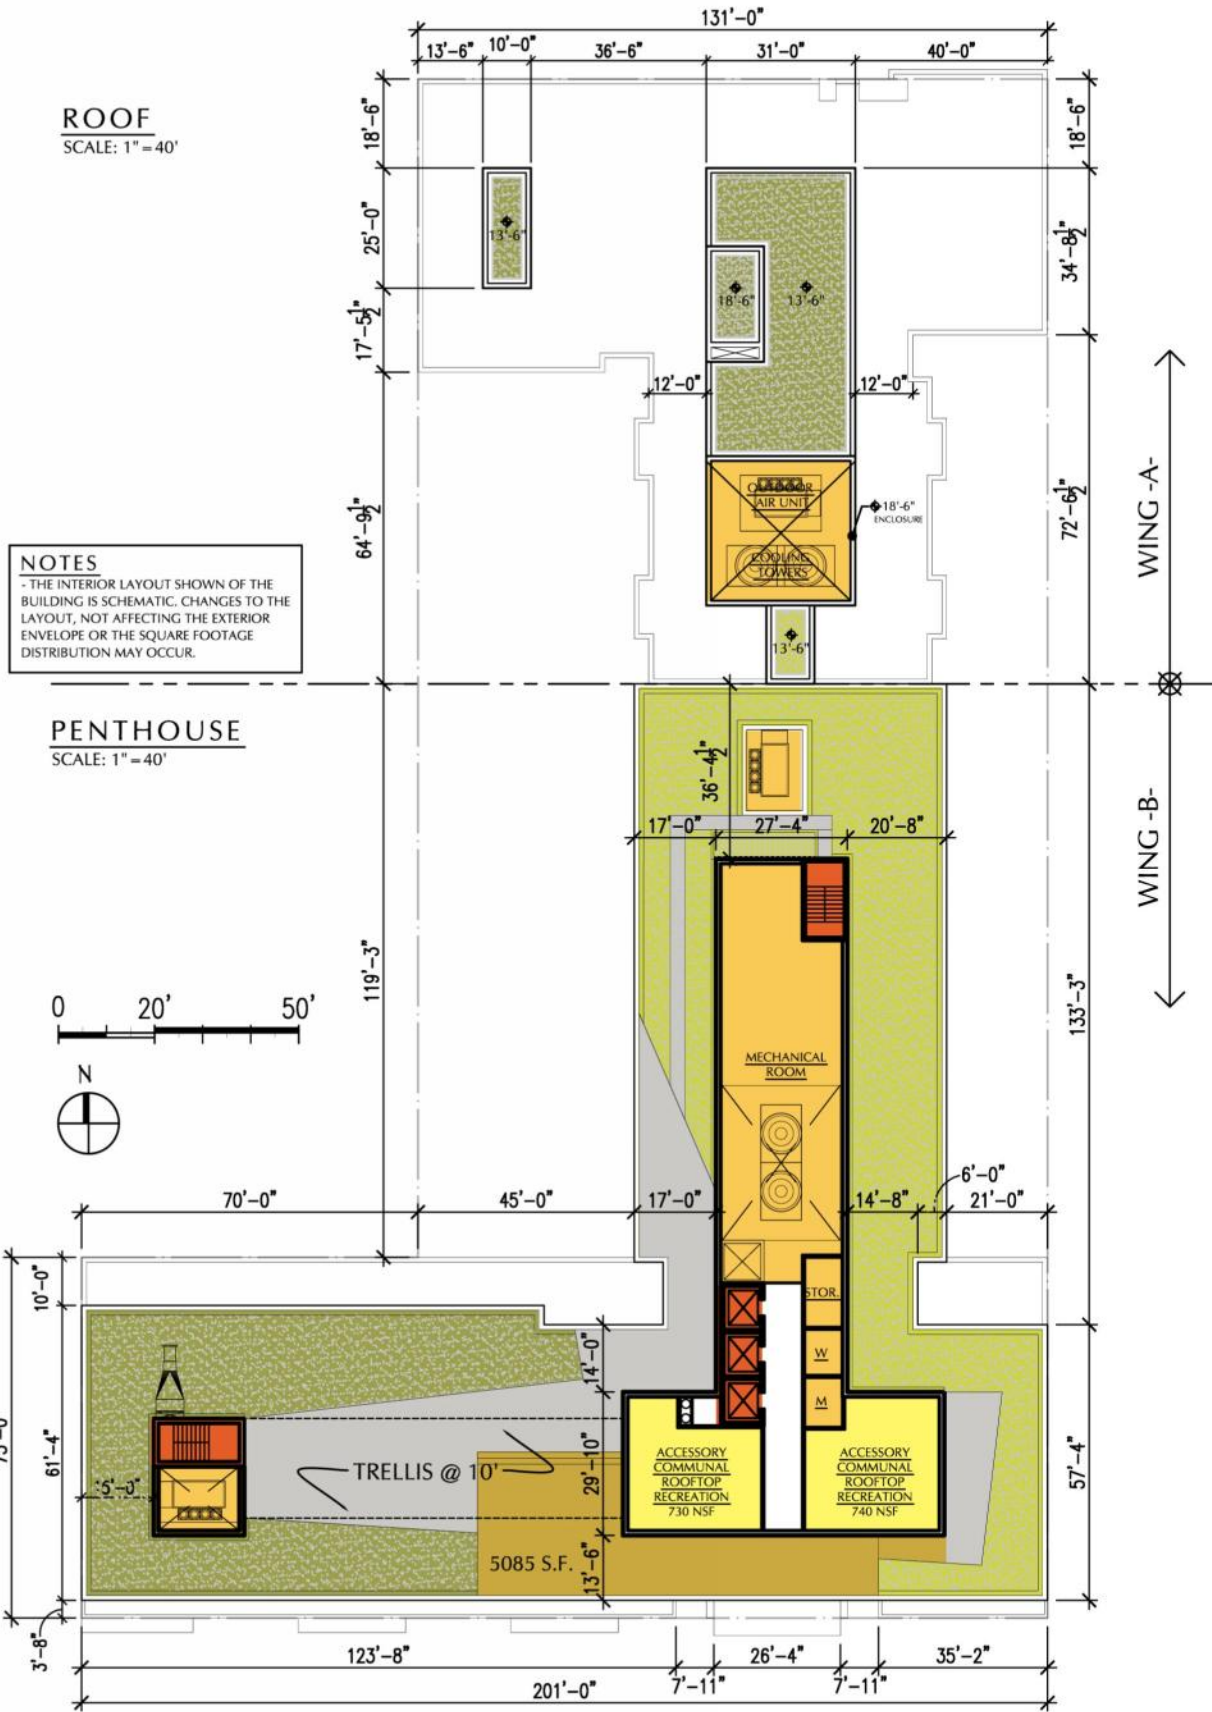

ROOF
SCALE: 1" = 40'

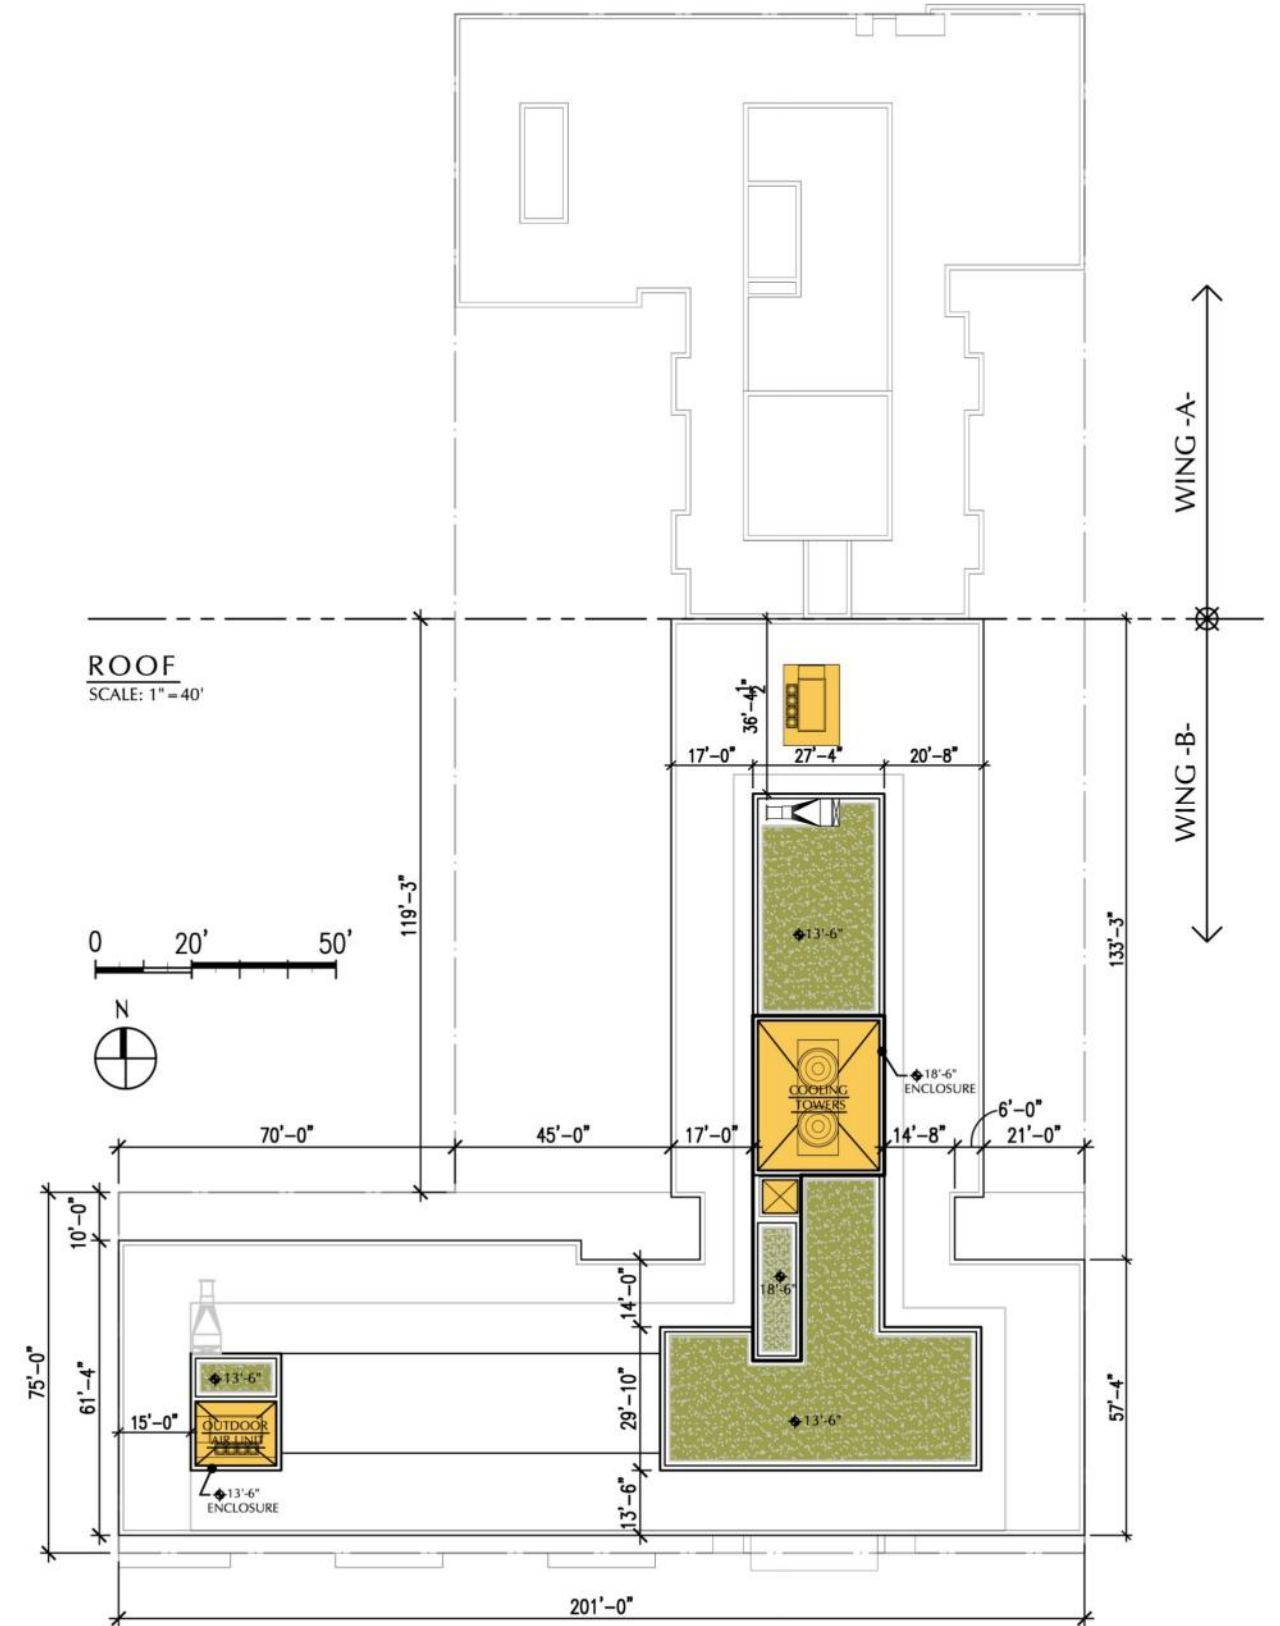

PENTHOUSE & ROOFTOP PLANS


STONE CLADDING



WINDOWS/GLAZING




METAL PANEL

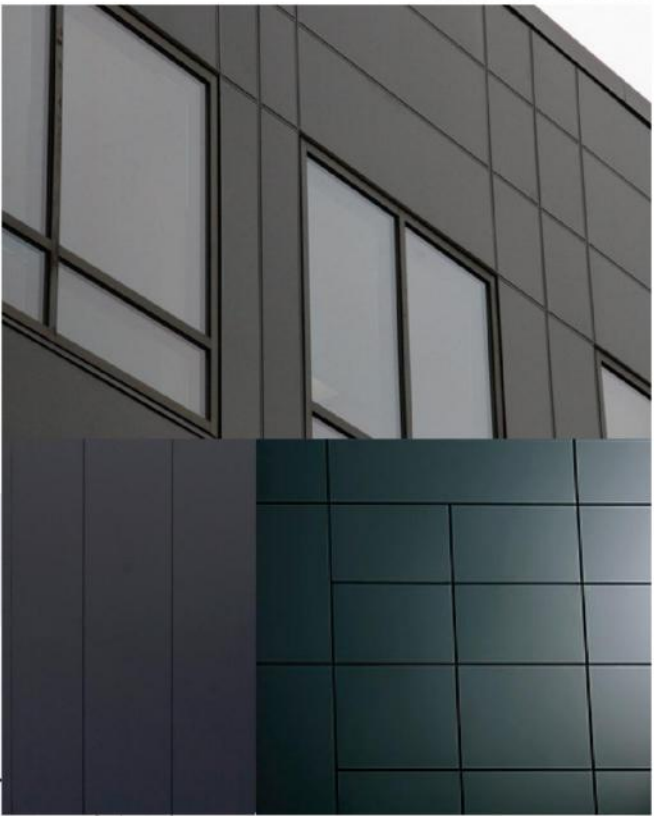

BRICK



WOOD VENEER PANEL

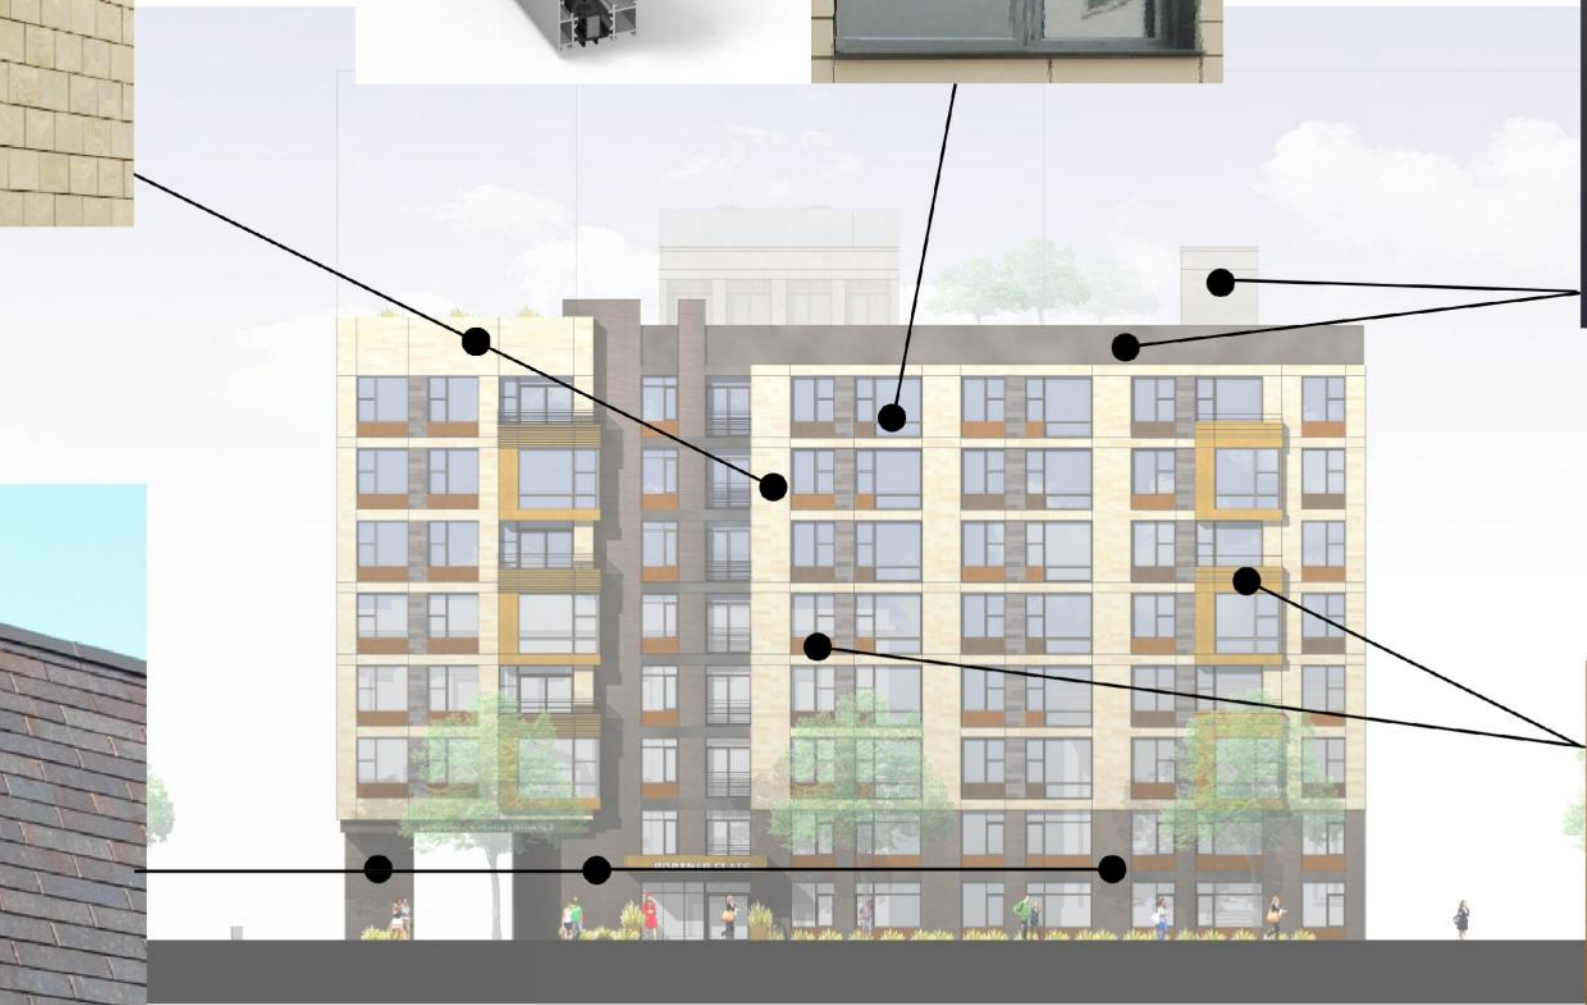

WING 'A' MATERIALS




ALUMINUM WINDOWS



METAL PANEL



STONE

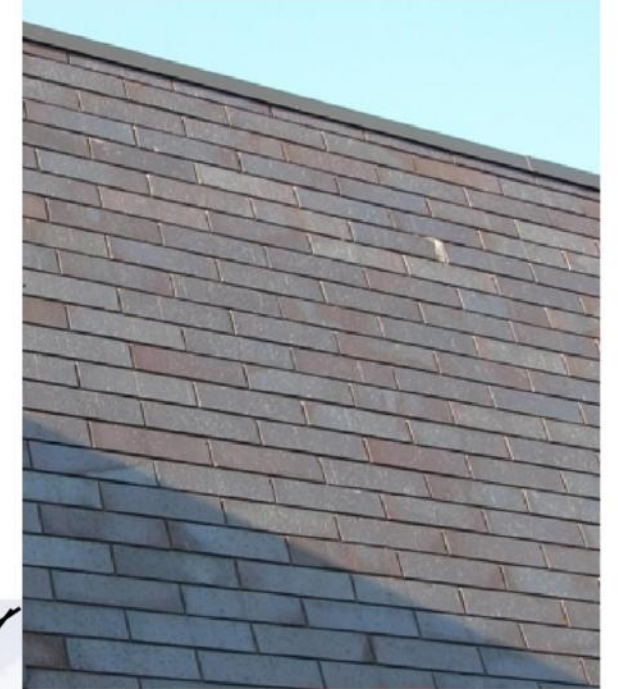


BRICK


ALUMINUM SUNSHADES



WOOD VENEER PANEL

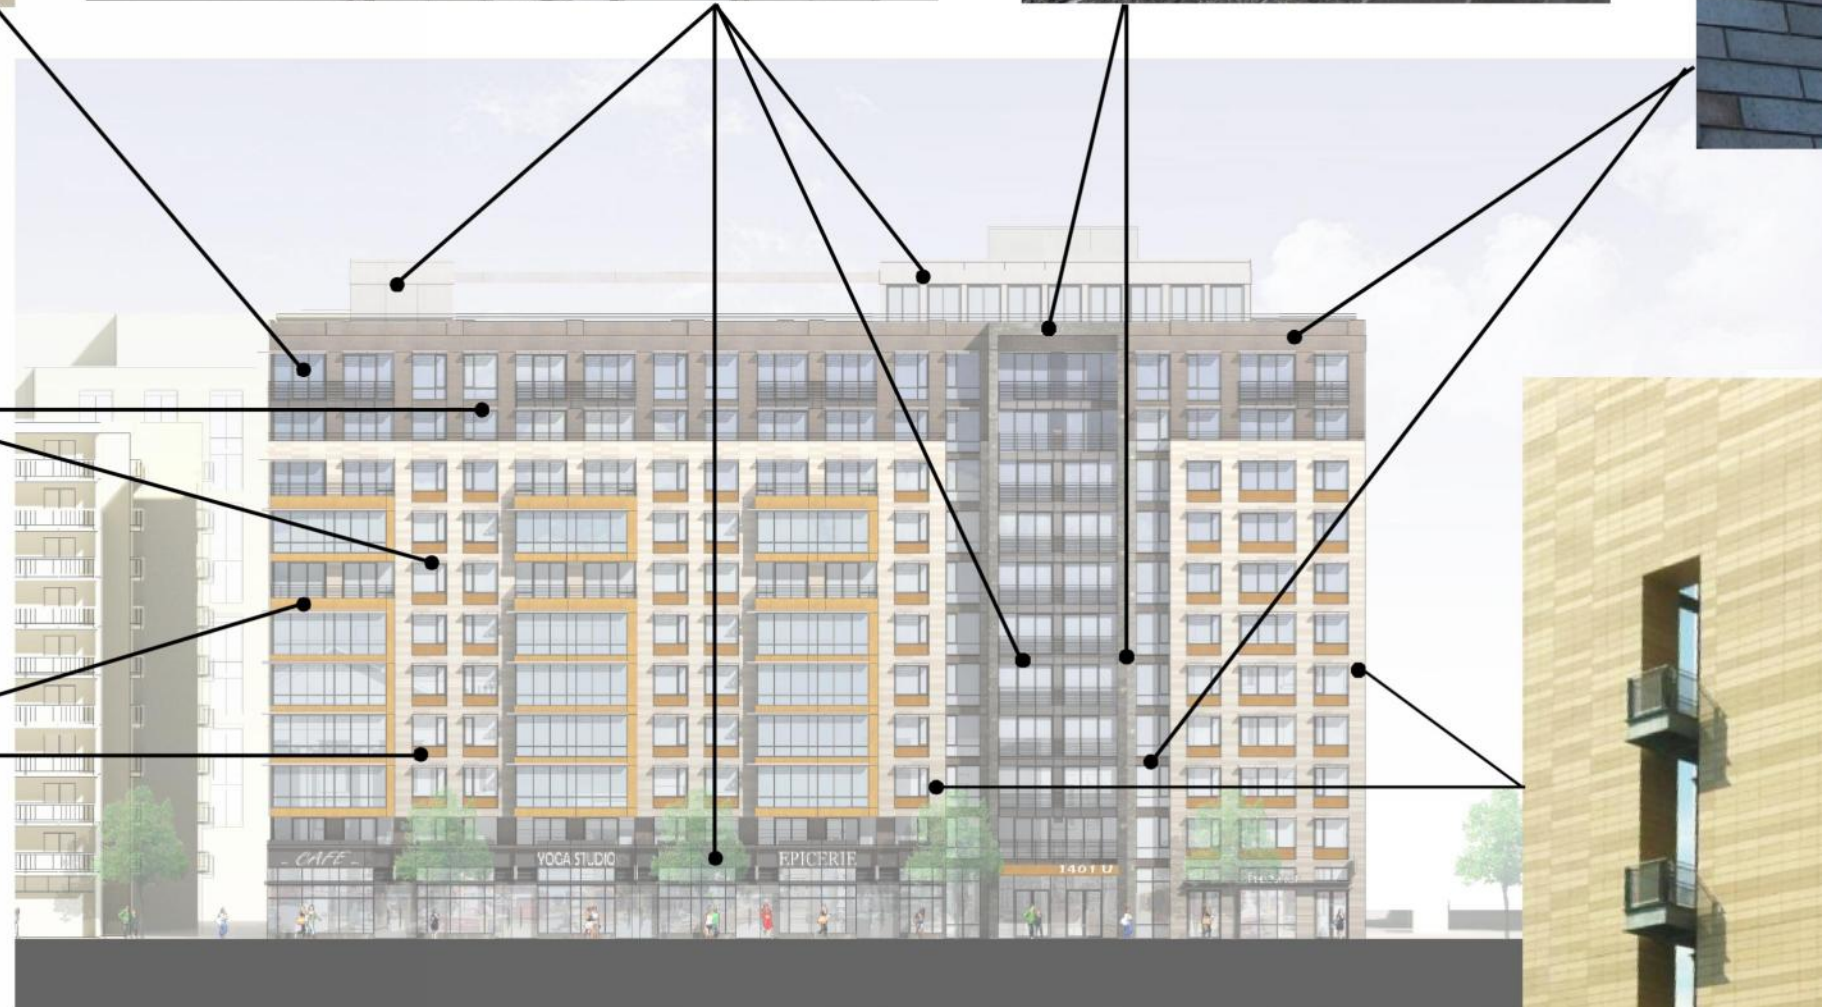

TERRACOTTA

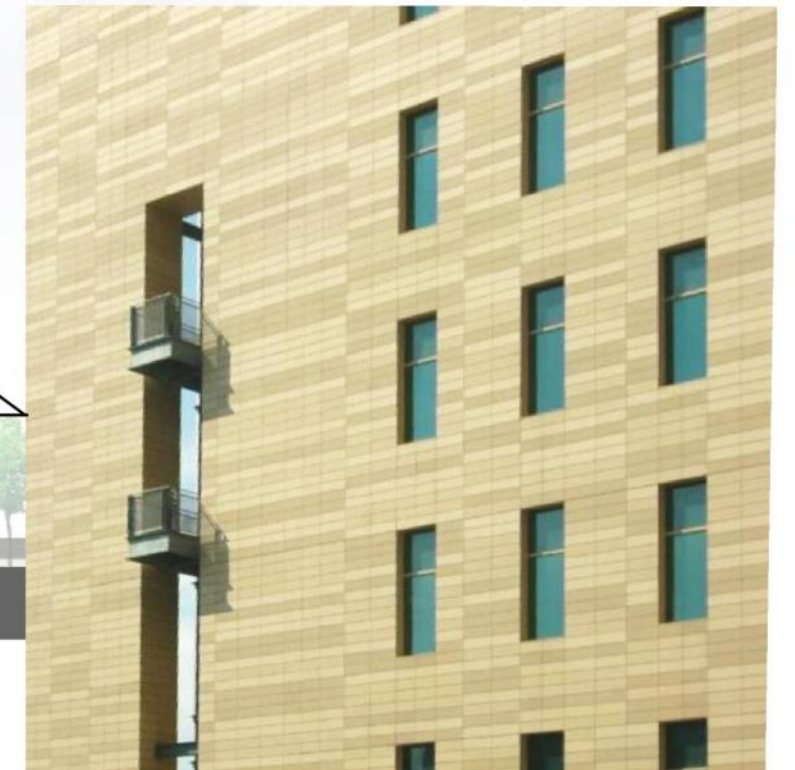

WING 'B' MATERIALS


ALUMINUM WINDOWS




METAL PANEL




DARK BRICK

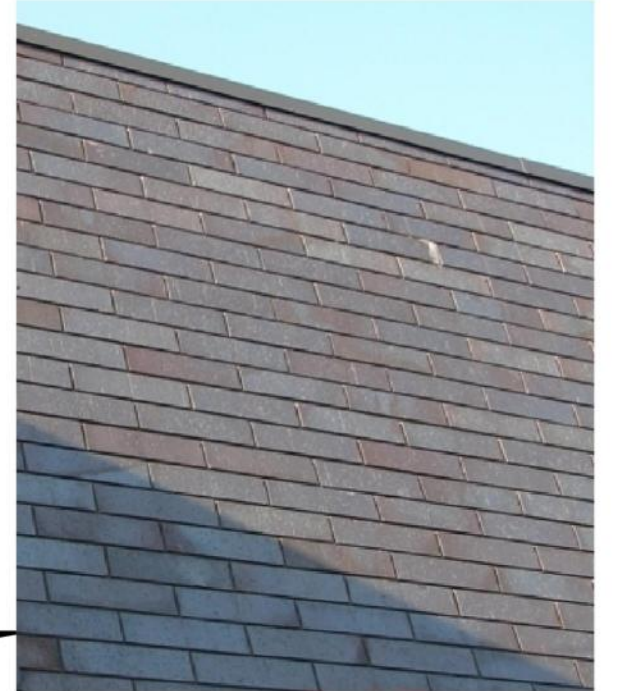

WOOD VENEER PANEL

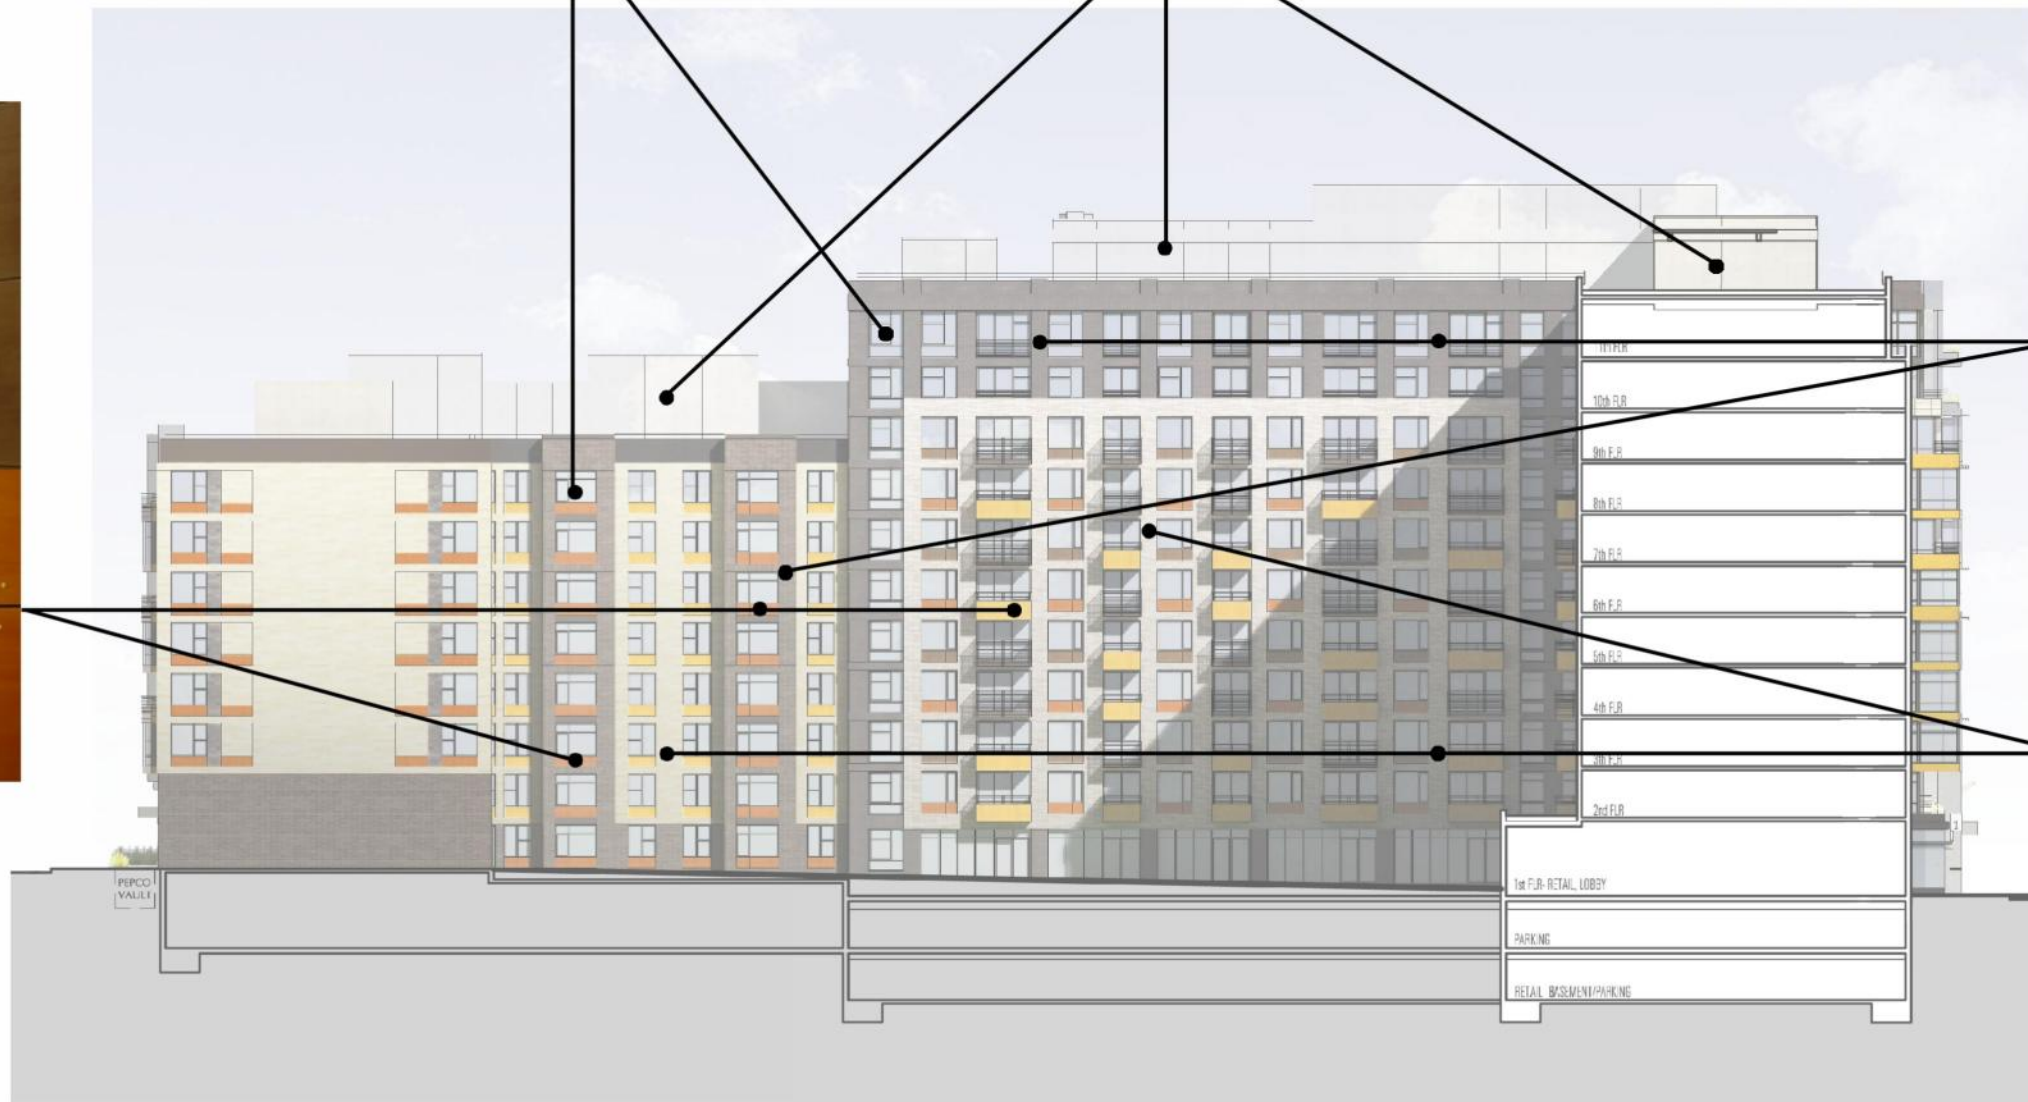

LIGHT BRICK

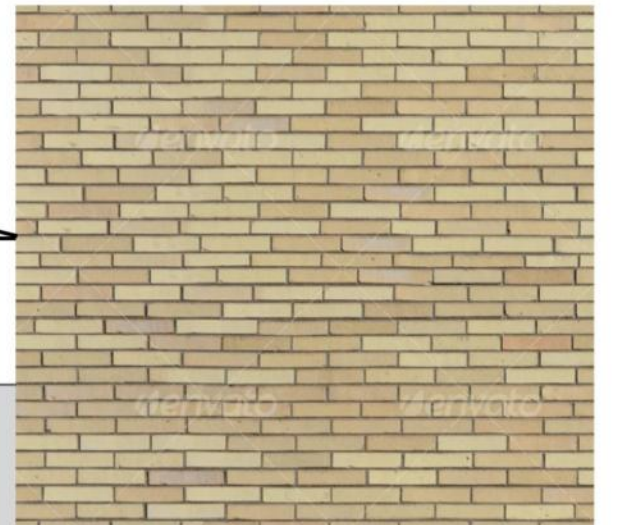

COURTYARDS MATERIALS



- WOOD PANEL SYSTEM
- ALUMINUM WINDOW SYSTEM
- DARK BRICK
- METAL PANEL SYSTEM
- LIGHT STONE / MASONRY CLADDING SYSTEM
- WOOD PANEL SYSTEM
- LIGHT STONE / MASONRY CLADDING SYSTEM
- DARK STONE / CLADDING SYSTEM
- WOOD PANEL SYSTEM
- DARK BRICK
- WOOD PANEL SYSTEM



WING 'A' FACADE DETAIL



- METAL PANEL SYSTEM
- TERRACOTTA FACADE SYSTEM
- WOOD PANEL SYSTEM
- EXTERIOR ALUMINUM SUNSHADES
- ALUMINUM WINDOW SYSTEM
- METAL RAILING
- EXTERIOR ALUMINUM SUNSHADES
- TERRACOTTA FACADE SYSTEM
- WOOD PANEL SYSTEM
- DARK BRICK
- DARK STONE
- METAL PANEL SYSTEM
- WOOD PANEL SYSTEM
- STONE
- ALUMINUM STOREFRONT SYSTEM
- DARK STONE SILL



WING 'B' FACADE DETAIL