



PARKING TABULATION PARKING LEVEL 2

	PROVIDED	REQUIRED
HOTEL:		
STANDARD (9'-0"x19'-0"):	49 SPACES	133 SPACES TOTAL
ACCESSIBLE (INC. 1 VAN):	3 SPACES	5 SPACES TOTAL (INC. 1 VAN)
COMPACT (8'-0"x16'-0"):	19 SPACES	NONE
APARTMENTS:		
STANDARD (9'-0"x19'-0"):	17 SPACES	50 SPACES TOTAL
ACCESSIBLE (INC. 1 VAN):	1 SPACE	4 SPACES TOTAL (INC. 1 VAN)
COMPACT (8'-0"x16'-0"):	31 SPACES	NONE
BICYCLE PARKING:	14 SPACES	66 SPACES TOTAL

LINE OF HISTORIC
BUILDINGS ABOVE

INITIAL SUBMISSION

PROJECT N° 20110015 / 03862-001

ISSUE DATE: 06.13.2014

SCALE: 1" = 30'-0"

PARKING LEVEL 2 FLOOR PLAN

COLUMBIA PLACE - BLOCK 369
Square 369, Washington, DC



PUD 369

COOPER CARRY
tvsgdesign

ZONING COMMISSION
District of Columbia
CASE NO. 14-09
EXHIBIT NO. 4A2
A-201

PUD 369 SUBMISSION



BOH
BOH CIRCULATION
DRIVE
PUBLIC - APARTMENTS ELEV LOBBY
PUBLIC - LOBBY
VERTICAL CIRCULATION GUEST ELEVATOR
VERTICAL CIRCULATION SERVICE ELEVATOR
VERTICAL CIRCULATION STAIRS

PARKING TABULATION PARKING LEVEL 1		
	PROVIDED	REQUIRED
HOTEL:		
STANDARD (9'-0" x 19'-0"):	45 SPACES	133 SPACES TOTAL
ACCESSIBLE (INC. 1 VAN):	3 SPACES	5 SPACES TOTAL (INC. 1 VAN)
COMPACT (8'-0" x 16'-0"):	19 SPACES	NONE
APARTMENTS:		
STANDARD (9'-0" x 19'-0"):	12 SPACES	50 SPACES TOTAL
ACCESSIBLE (INC. 1 VAN):	3 SPACES	4 SPACES TOTAL (INC. 1 VAN)
COMPACT (8'-0" x 16'-0"):	31 SPACES	NONE
BICYCLE PARKING:	16 SPACES	66 SPACES TOTAL

NOTE: 36 ADDITIONAL BICYCLE PARKING SPACES ARE PROVIDED IN THE BASEMENT OF THE HISTORIC APARTMENT BUILDING.

LINE OF HISTORIC
BUILDINGS ABOVE

INITIAL SUBMISSION

PROJECT N° 20110015 / 03862-001

ISSUE DATE: 06.13.2014

SCALE: 1" = 30'-0"

PARKING LEVEL 1 FLOOR PLAN

COLUMBIA PLACE - BLOCK 369
Square 369, Washington, DC



PUD 369

COOPER CARRY

tv&sd design

A-202

PUD 369 SUBMISSION



PROJECT N° 20110015 / 03862-001

ISSUE DATE: 06.13.2014

SCALE: 1" = 30'-0"

GROUND LEVEL FLOOR PLAN

COLUMBIA PLACE - BLOCK 369
Square 369, Washington, DC



PUD 369

COOPER CARRY

tvdsdesign

A-203

PUD 369 SUBMISSION



INITIAL SUBMISSION

PROJECT N° 20110015 / 03862-001

ISSUE DATE: 06.13.2014

SCALE: 1" = 30'-0"

LEVEL 2 FLOOR PLAN

COLUMBIA PLACE - BLOCK 369
Square 369, Washington, DC



PUD 369

COOPER CARRY

tvsgdesign

A-204

PUD 369 SUBMISSION



INITIAL SUBMISSION

PROJECT N° 20110015 / 03862-001

ISSUE DATE: 06.13.2014

SCALE: 1" = 30'-0"

LEVEL 3 FLOOR PLAN

COLUMBIA PLACE - BLOCK 369
Block 369, Washington, DC



PUD 369

COOPER CARRY

tvsgdesign

A-205

PUD 369 SUBMISSION



INITIAL SUBMISSION

PROJECT N° 20110015 / 03862-001

ISSUE DATE: 06.13.2014

SCALE: 1" = 30'-0"

LEVEL 4 FLOOR PLAN

COLUMBIA PLACE - BLOCK 369
Square 369, Washington, DC



PUD 369

COOPER CARRY

tvsgdesign

A-206

PUD 369 SUBMISSION



INITIAL SUBMISSION

PROJECT N° 20110015 / 03862-001

ISSUE DATE: 06.13.2014

SCALE: 1" = 30'-0"

LEVEL 5-6 TYPICAL FLOOR PLAN

COLUMBIA PLACE - BLOCK 369
Block 369, Washington, DC




PUD 369

COOPER CARRY

tvsgdesign

A-207

PUD 369 SUBMISSION

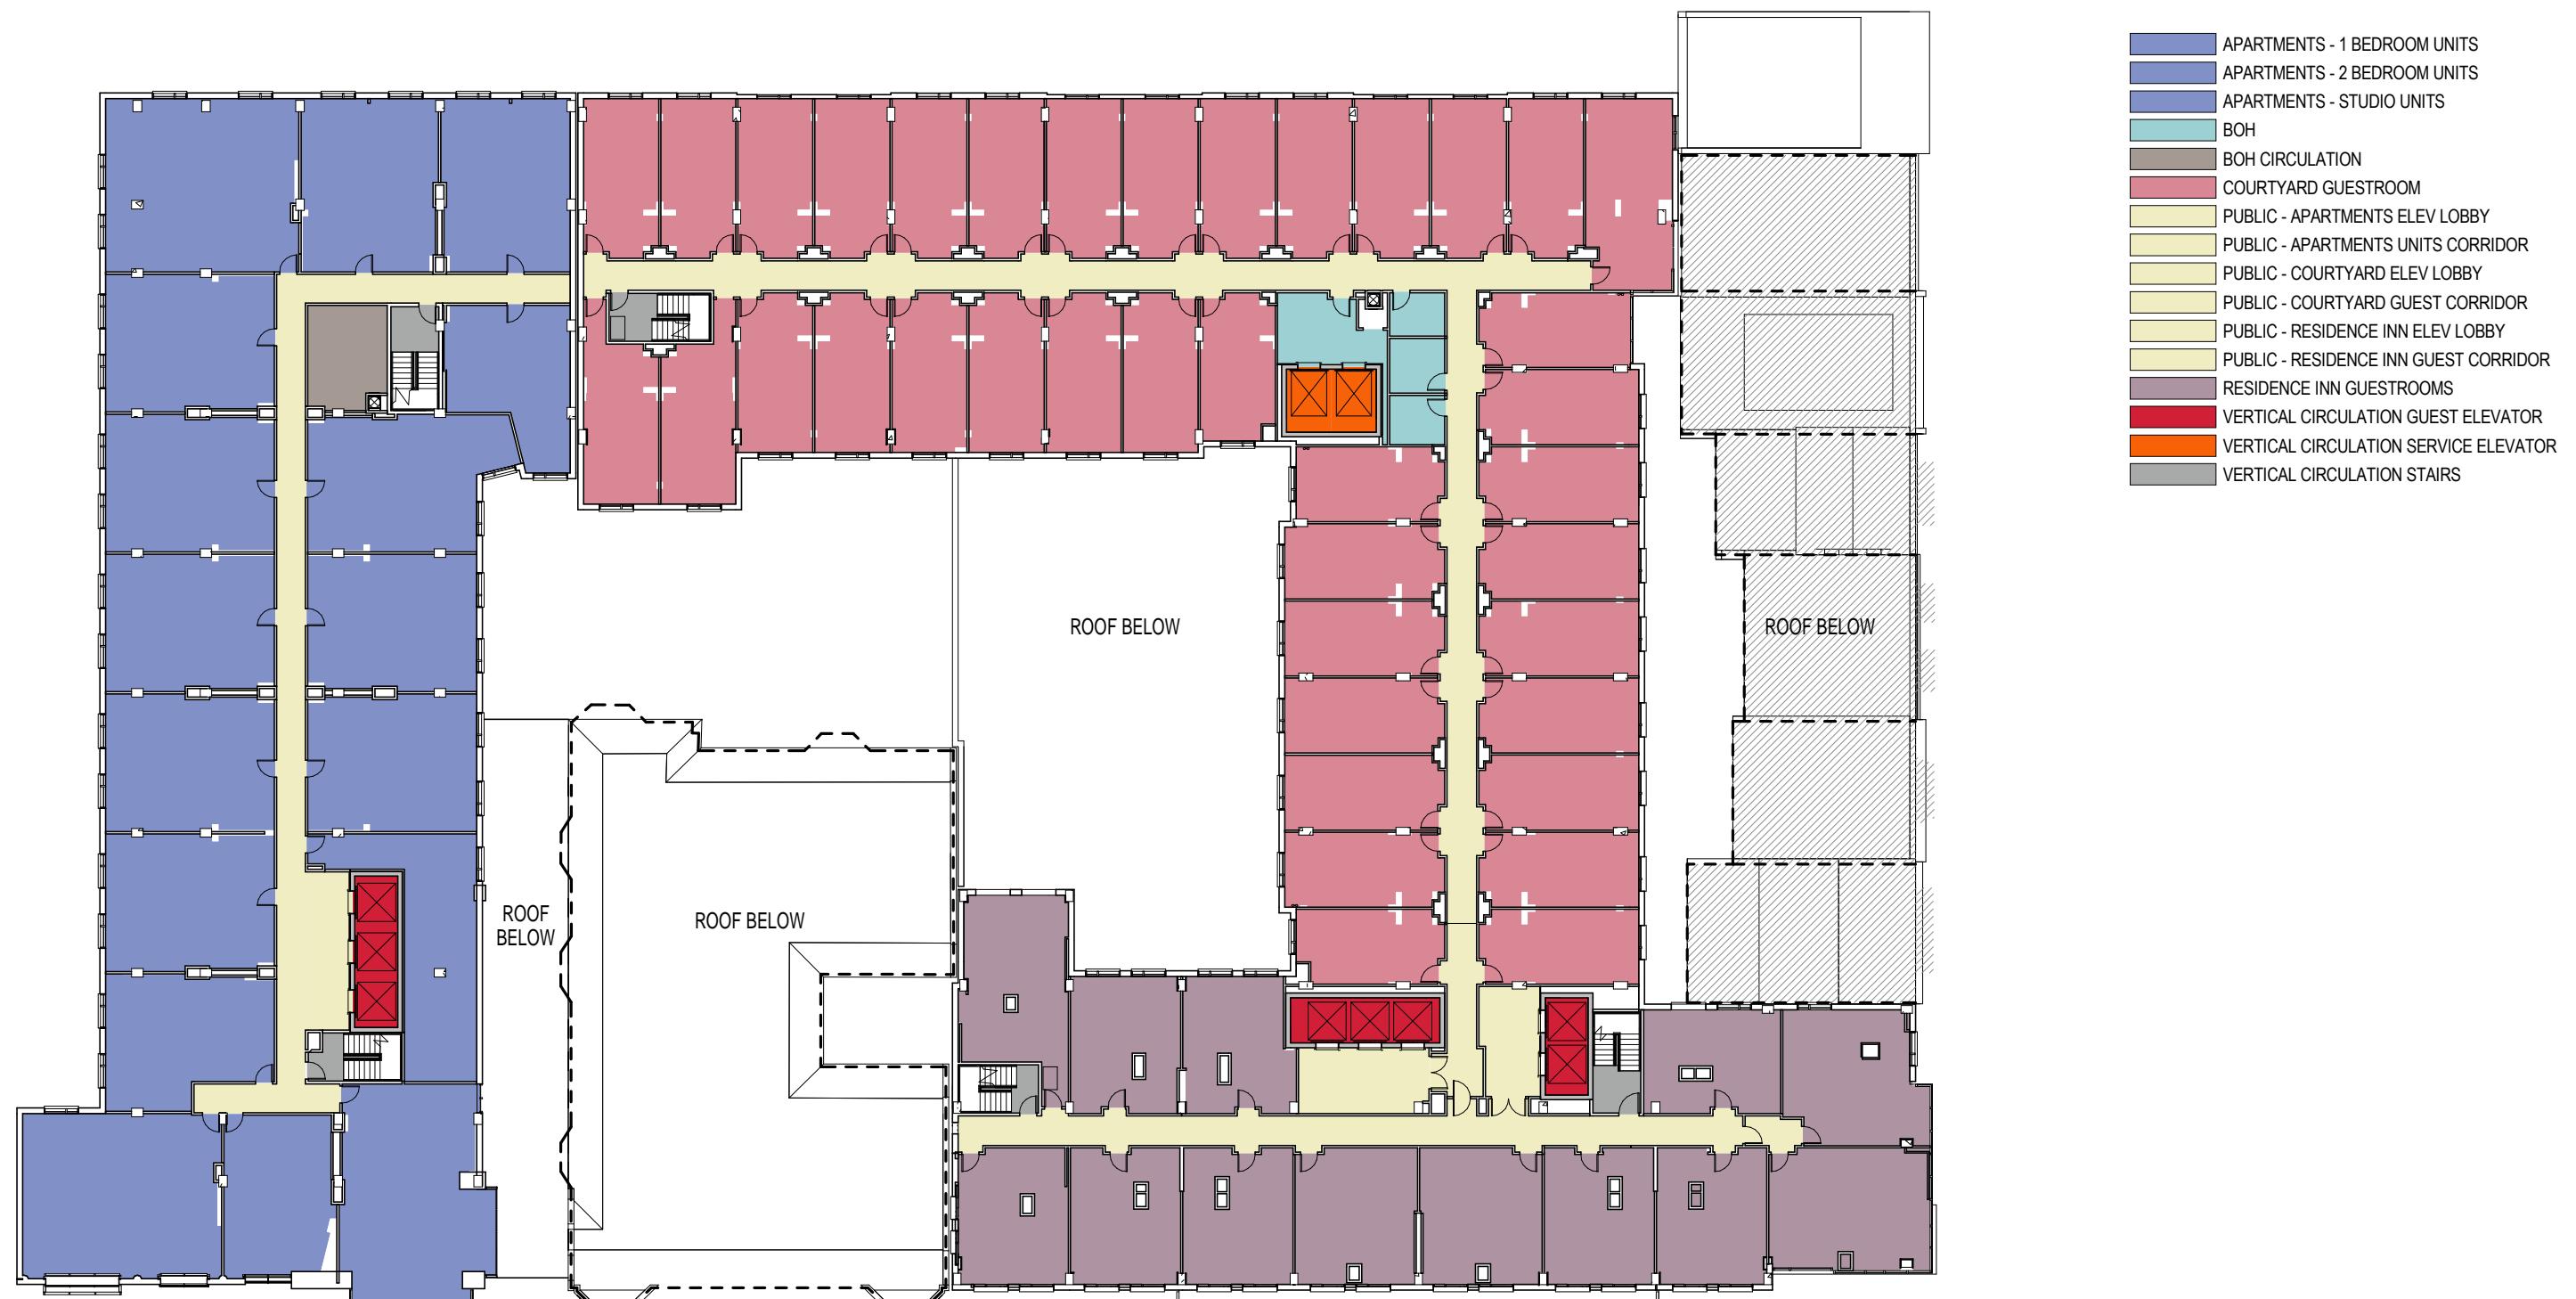

INITIAL SUBMISSION

PROJECT N° 20110015 / 03862-001

ISSUE DATE: 06.13.2014

SCALE: 1" = 30'-0"

LEVEL 7-11 TYPICAL FLOOR PLAN




PUD 369

PUD 369 SUBMISSION

COLUMBIA PLACE - BLOCK 369
Square 369, Washington, DC

COOPER CARRY
 tvsdesign

A-208

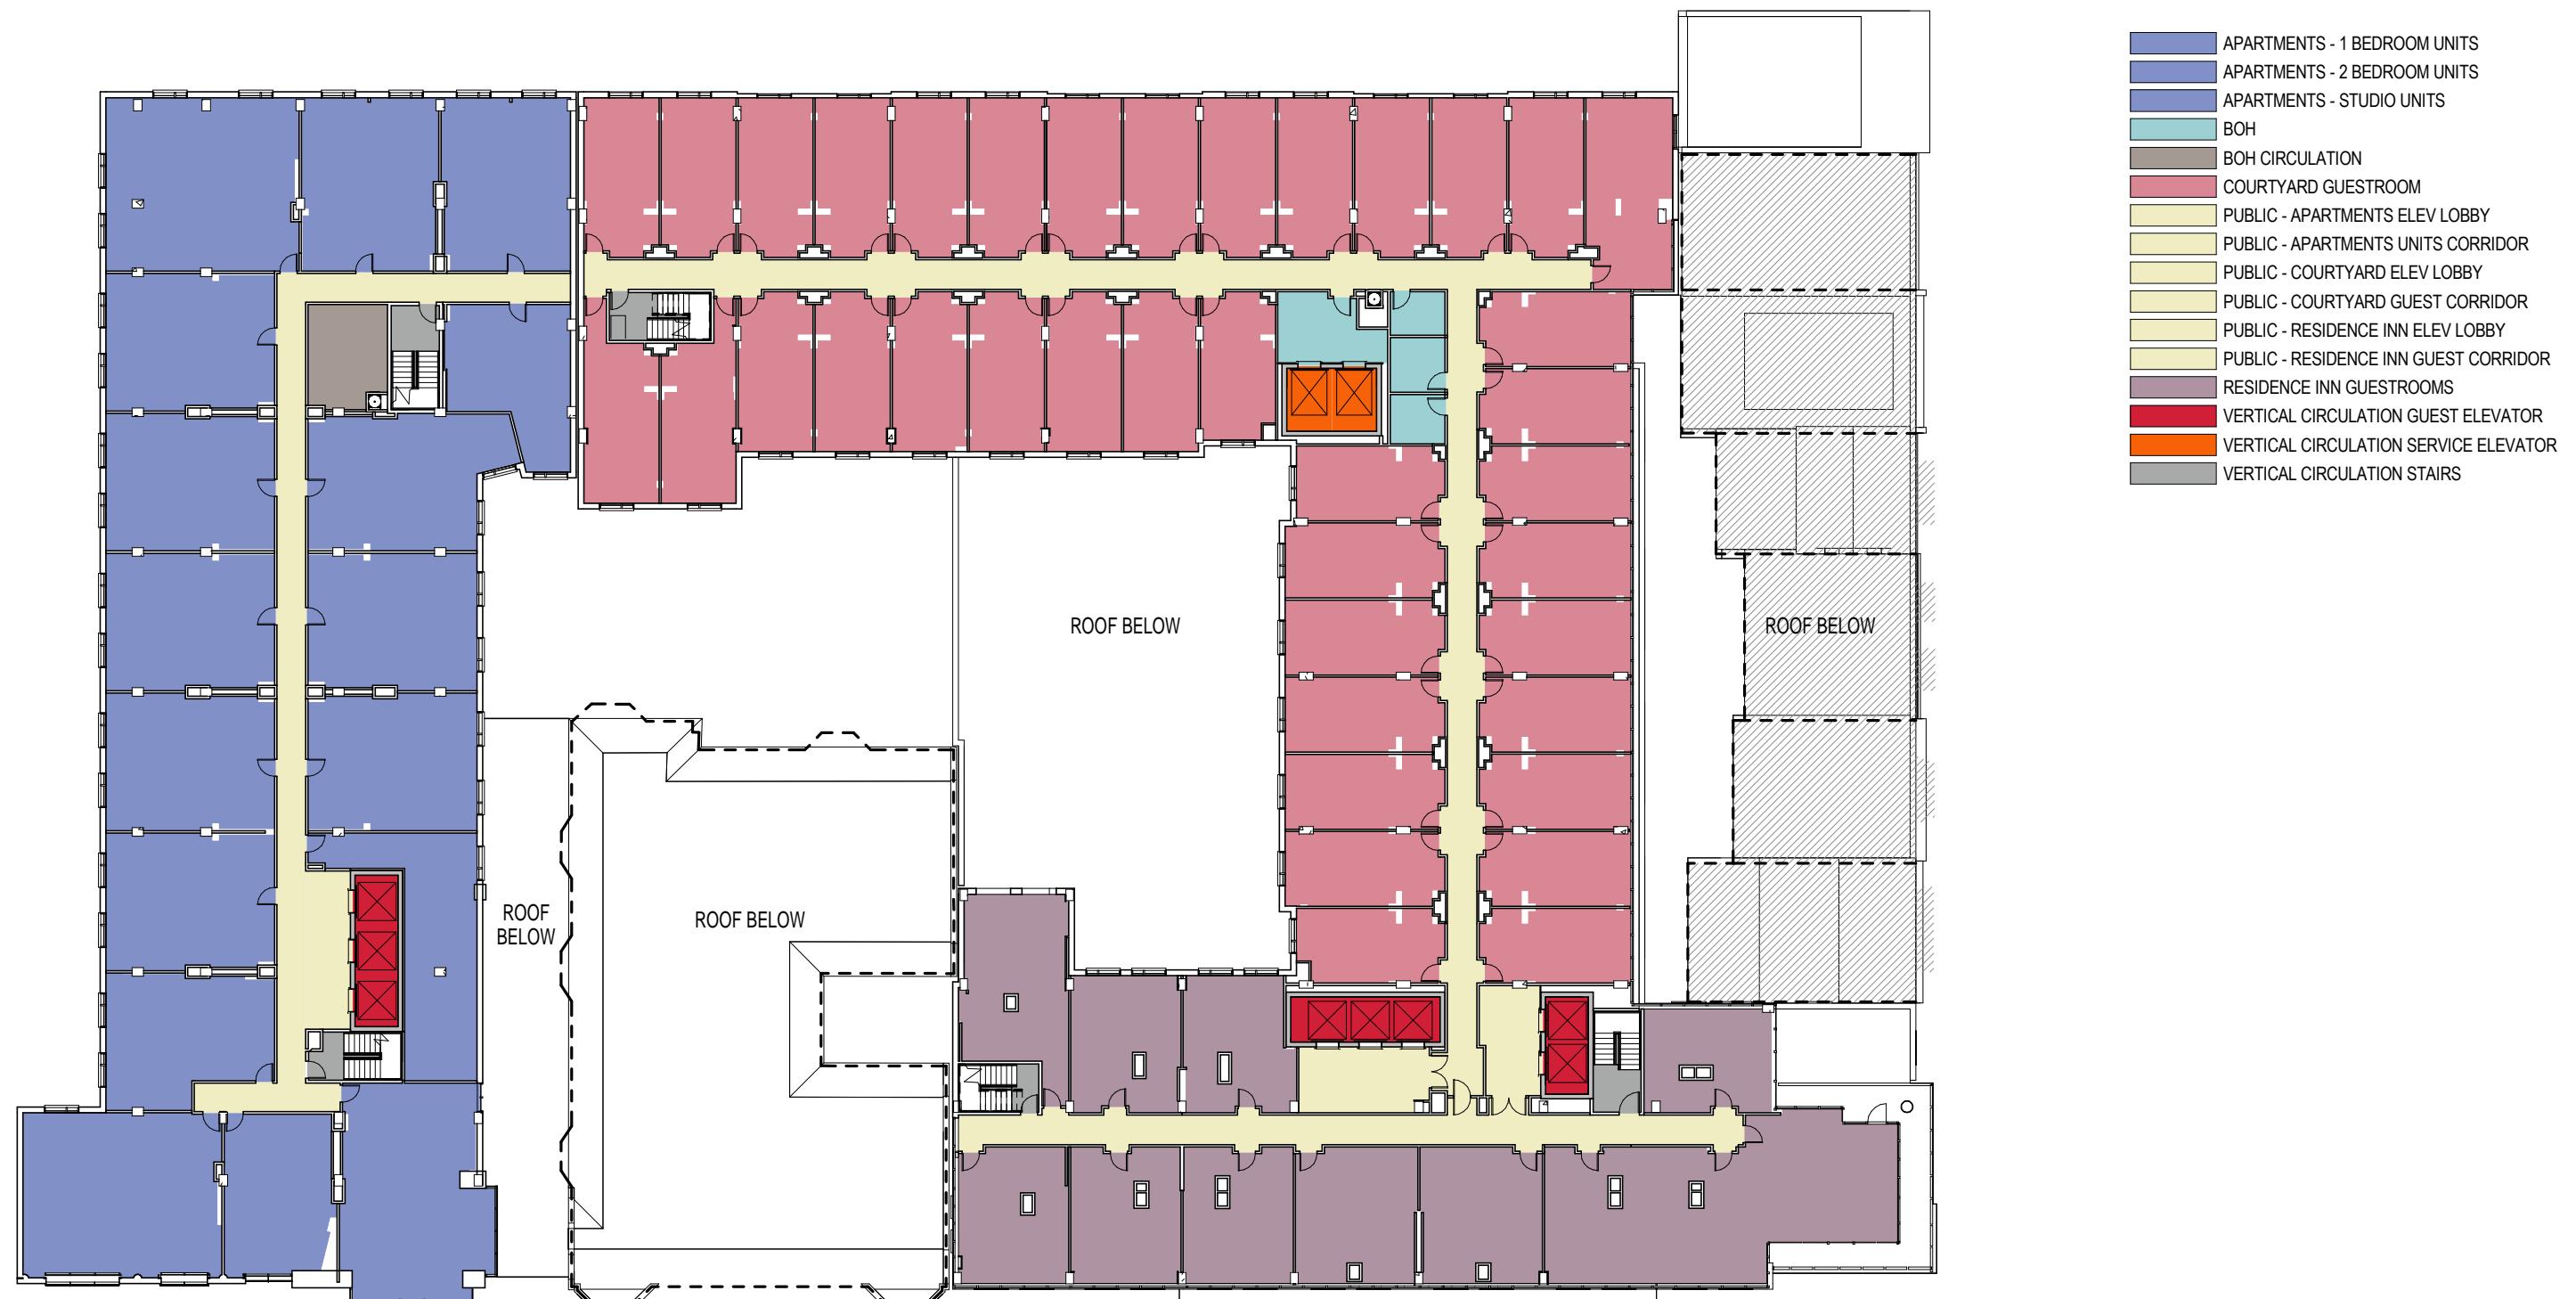

INITIAL SUBMISSION

PROJECT N° 20110015 / 03862-001

ISSUE DATE: 06.13.2014

SCALE: 1" = 30'-0"

LEVEL 12 FLOOR PLAN

COLUMBIA PLACE - BLOCK 369
Square 369, Washington, DC




PUD 369

COOPER CARRY

tvsgdesign

A-209

PUD 369 SUBMISSION

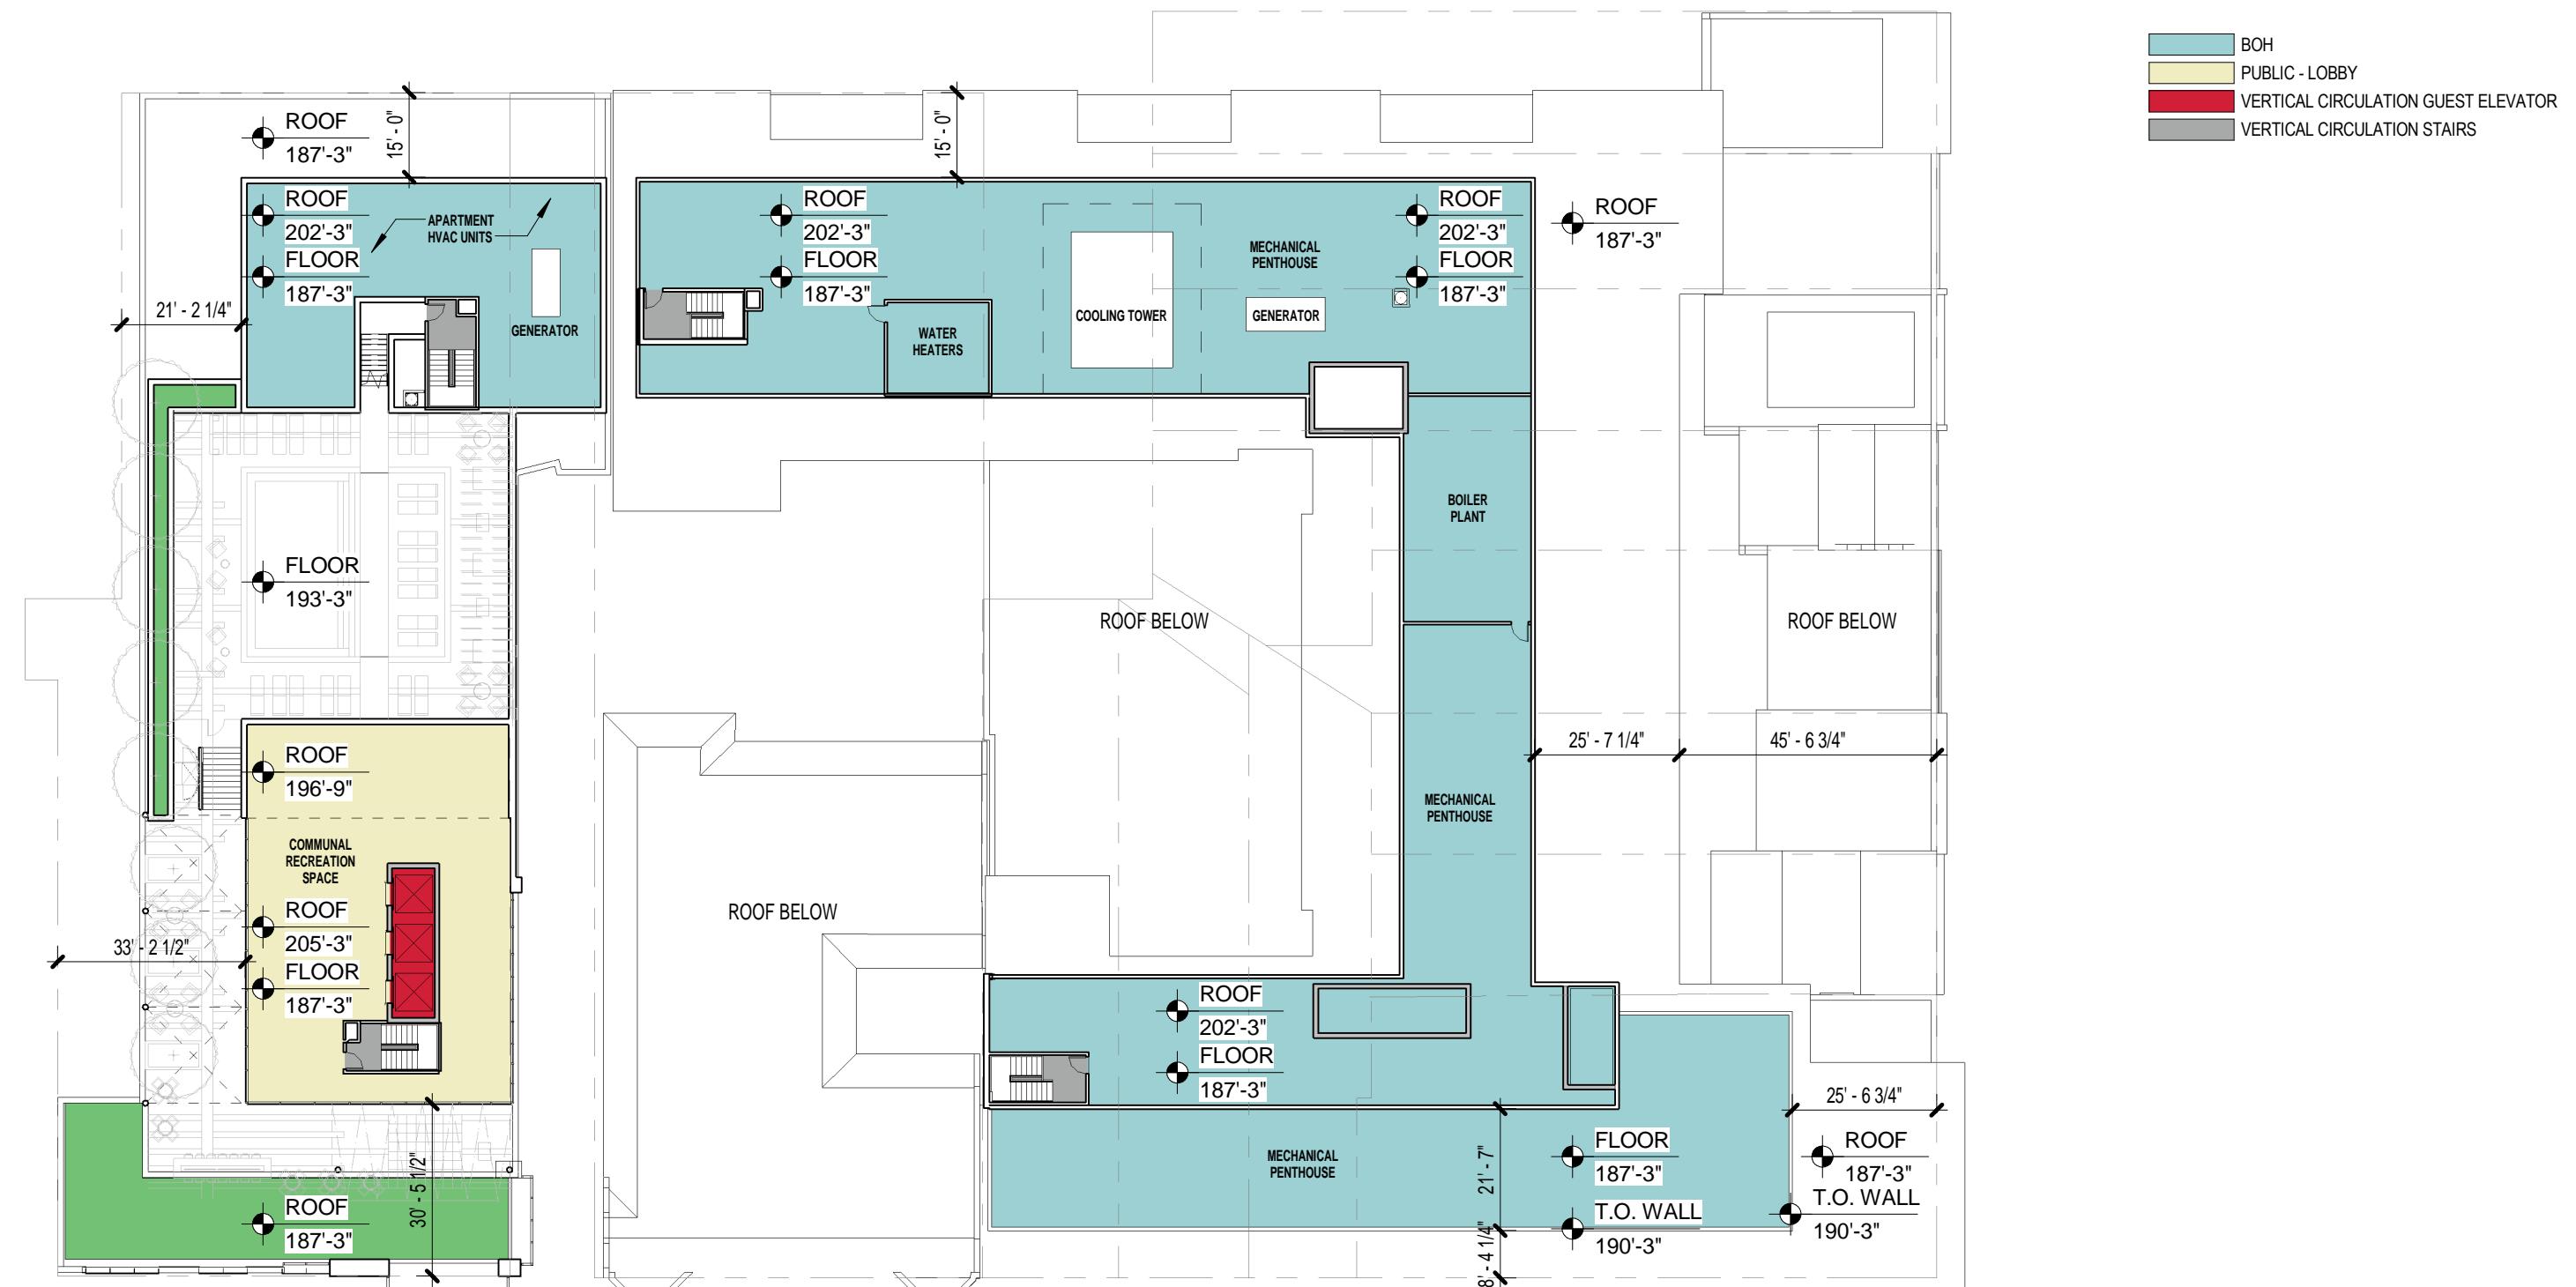

INITIAL SUBMISSION

PROJECT N° 20110015 / 03862-001

ISSUE DATE: 06.13.2014

SCALE: 1" = 30'-0"

ROOF PLAN

COLUMBIA PLACE - BLOCK 369
Square 369, Washington, DC




PUD 369

COOPER CARRY

tvsgdesign

A-210

PUD 369 SUBMISSION

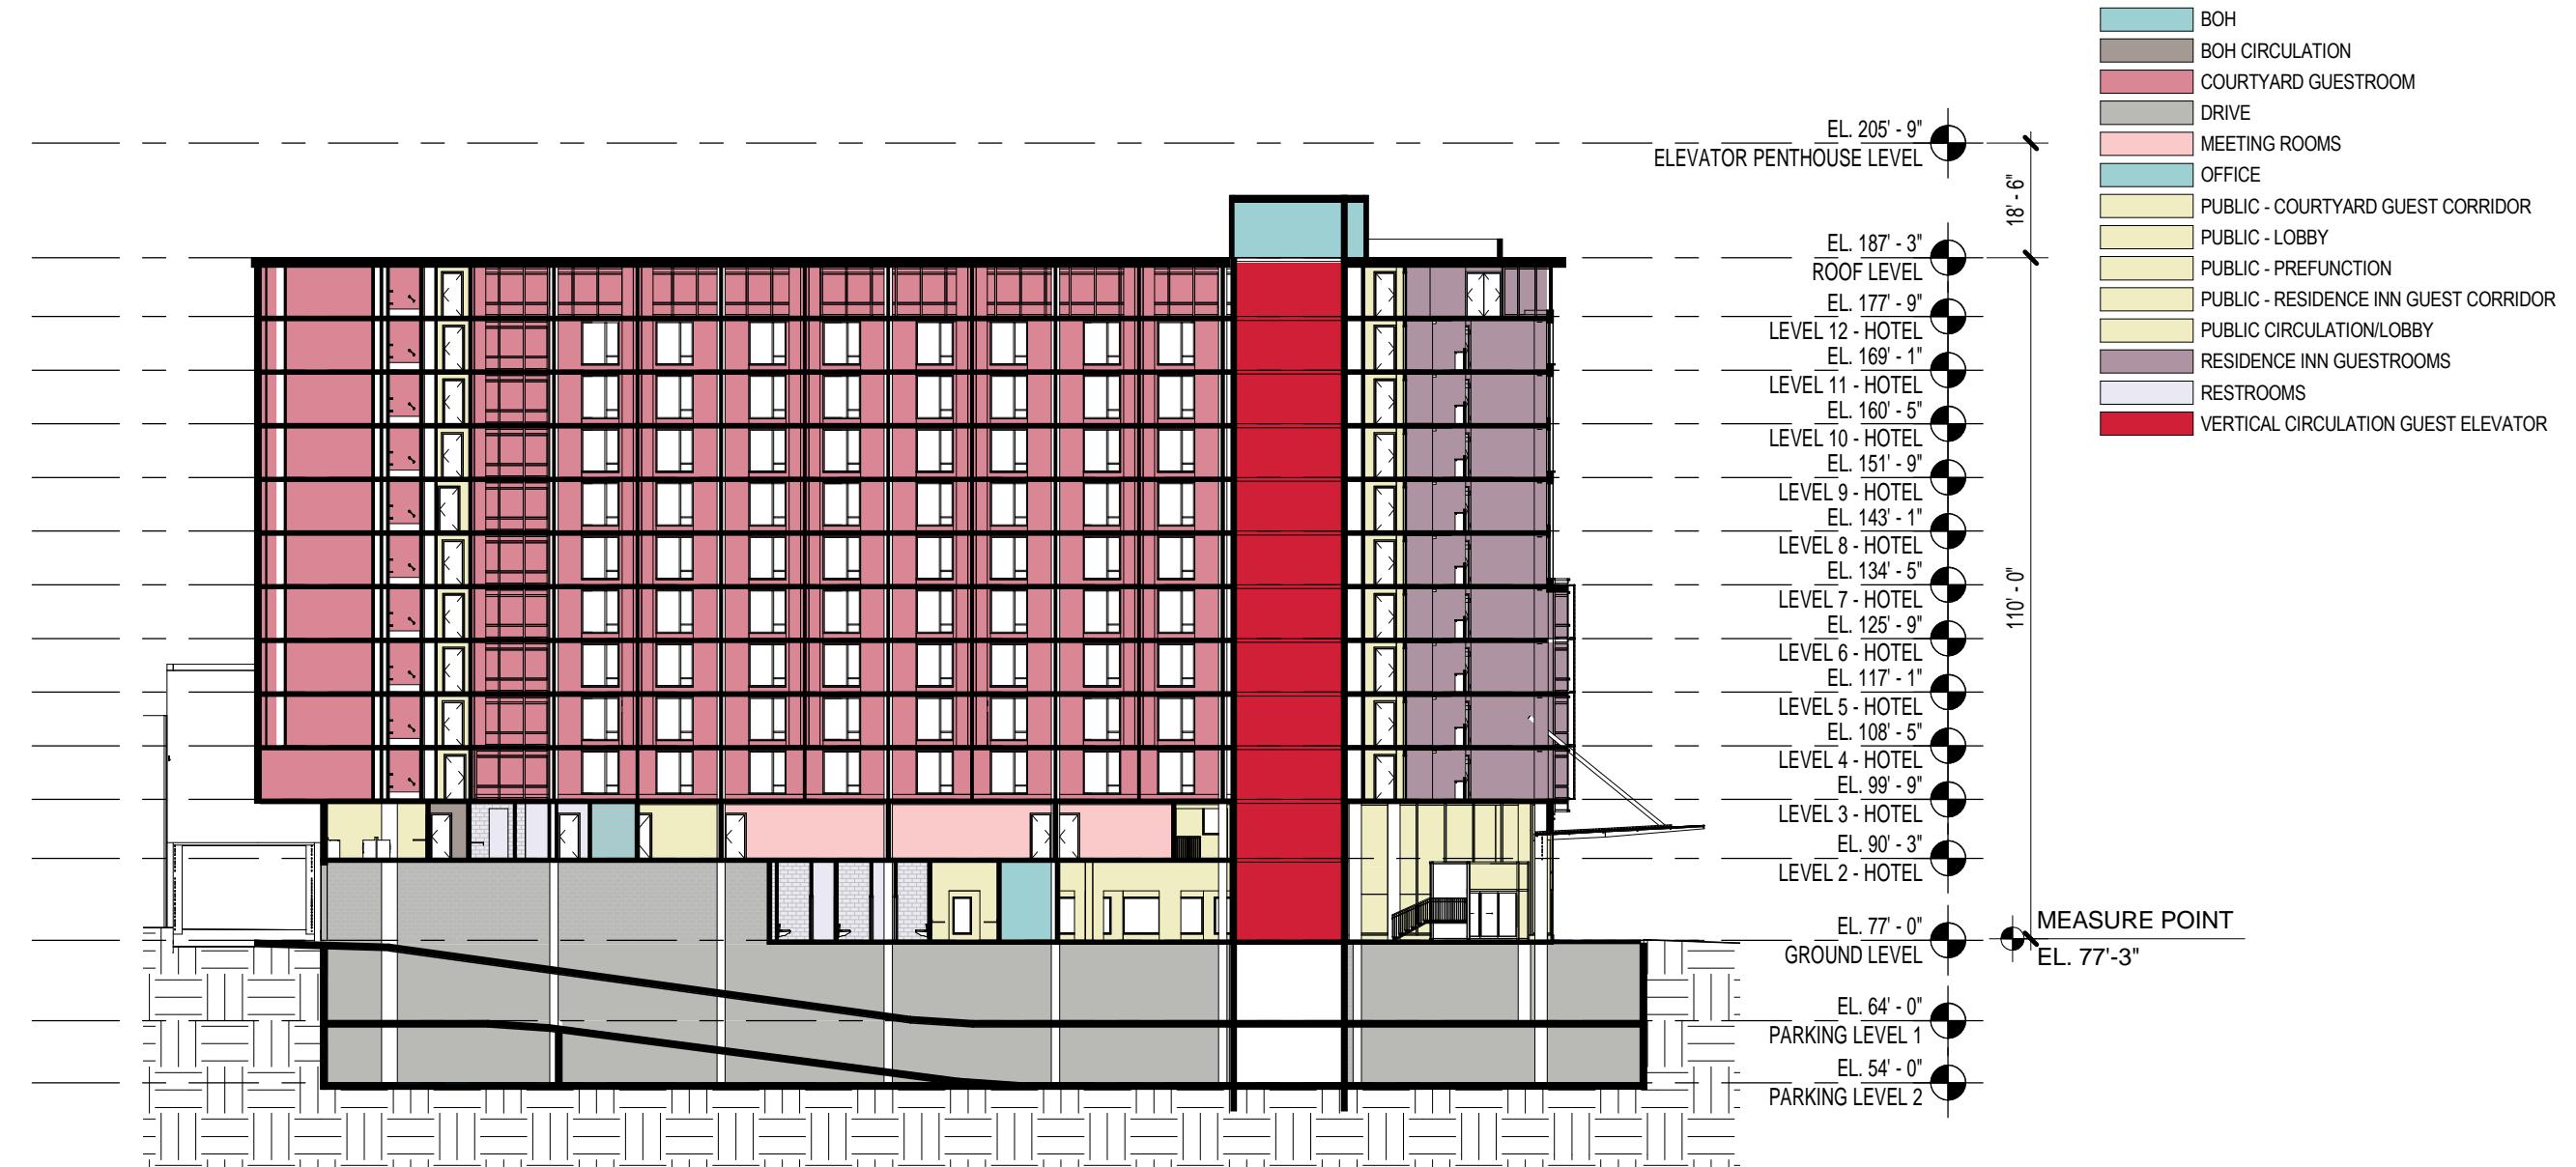

INITIAL SUBMISSION

PROJECT N° 20110015 / 03862-001

ISSUE DATE: 06.13.2014

SCALE: 1" = 30'-0"

NORTH-SOUTH BUILDING SECTION THROUGH HOTEL



PUD 369


PUD 369 SUBMISSION

© 2014 Cooper Carry, Inc., 191 Peachtree Street NE, Suite 2400, Atlanta, Georgia 30303 Tel. 404-237-2000 Fax 404-237-0276

COLUMBIA PLACE - BLOCK 369
Square 369, Washington, DC

COOPER CARRY
tvsdesign

A-301

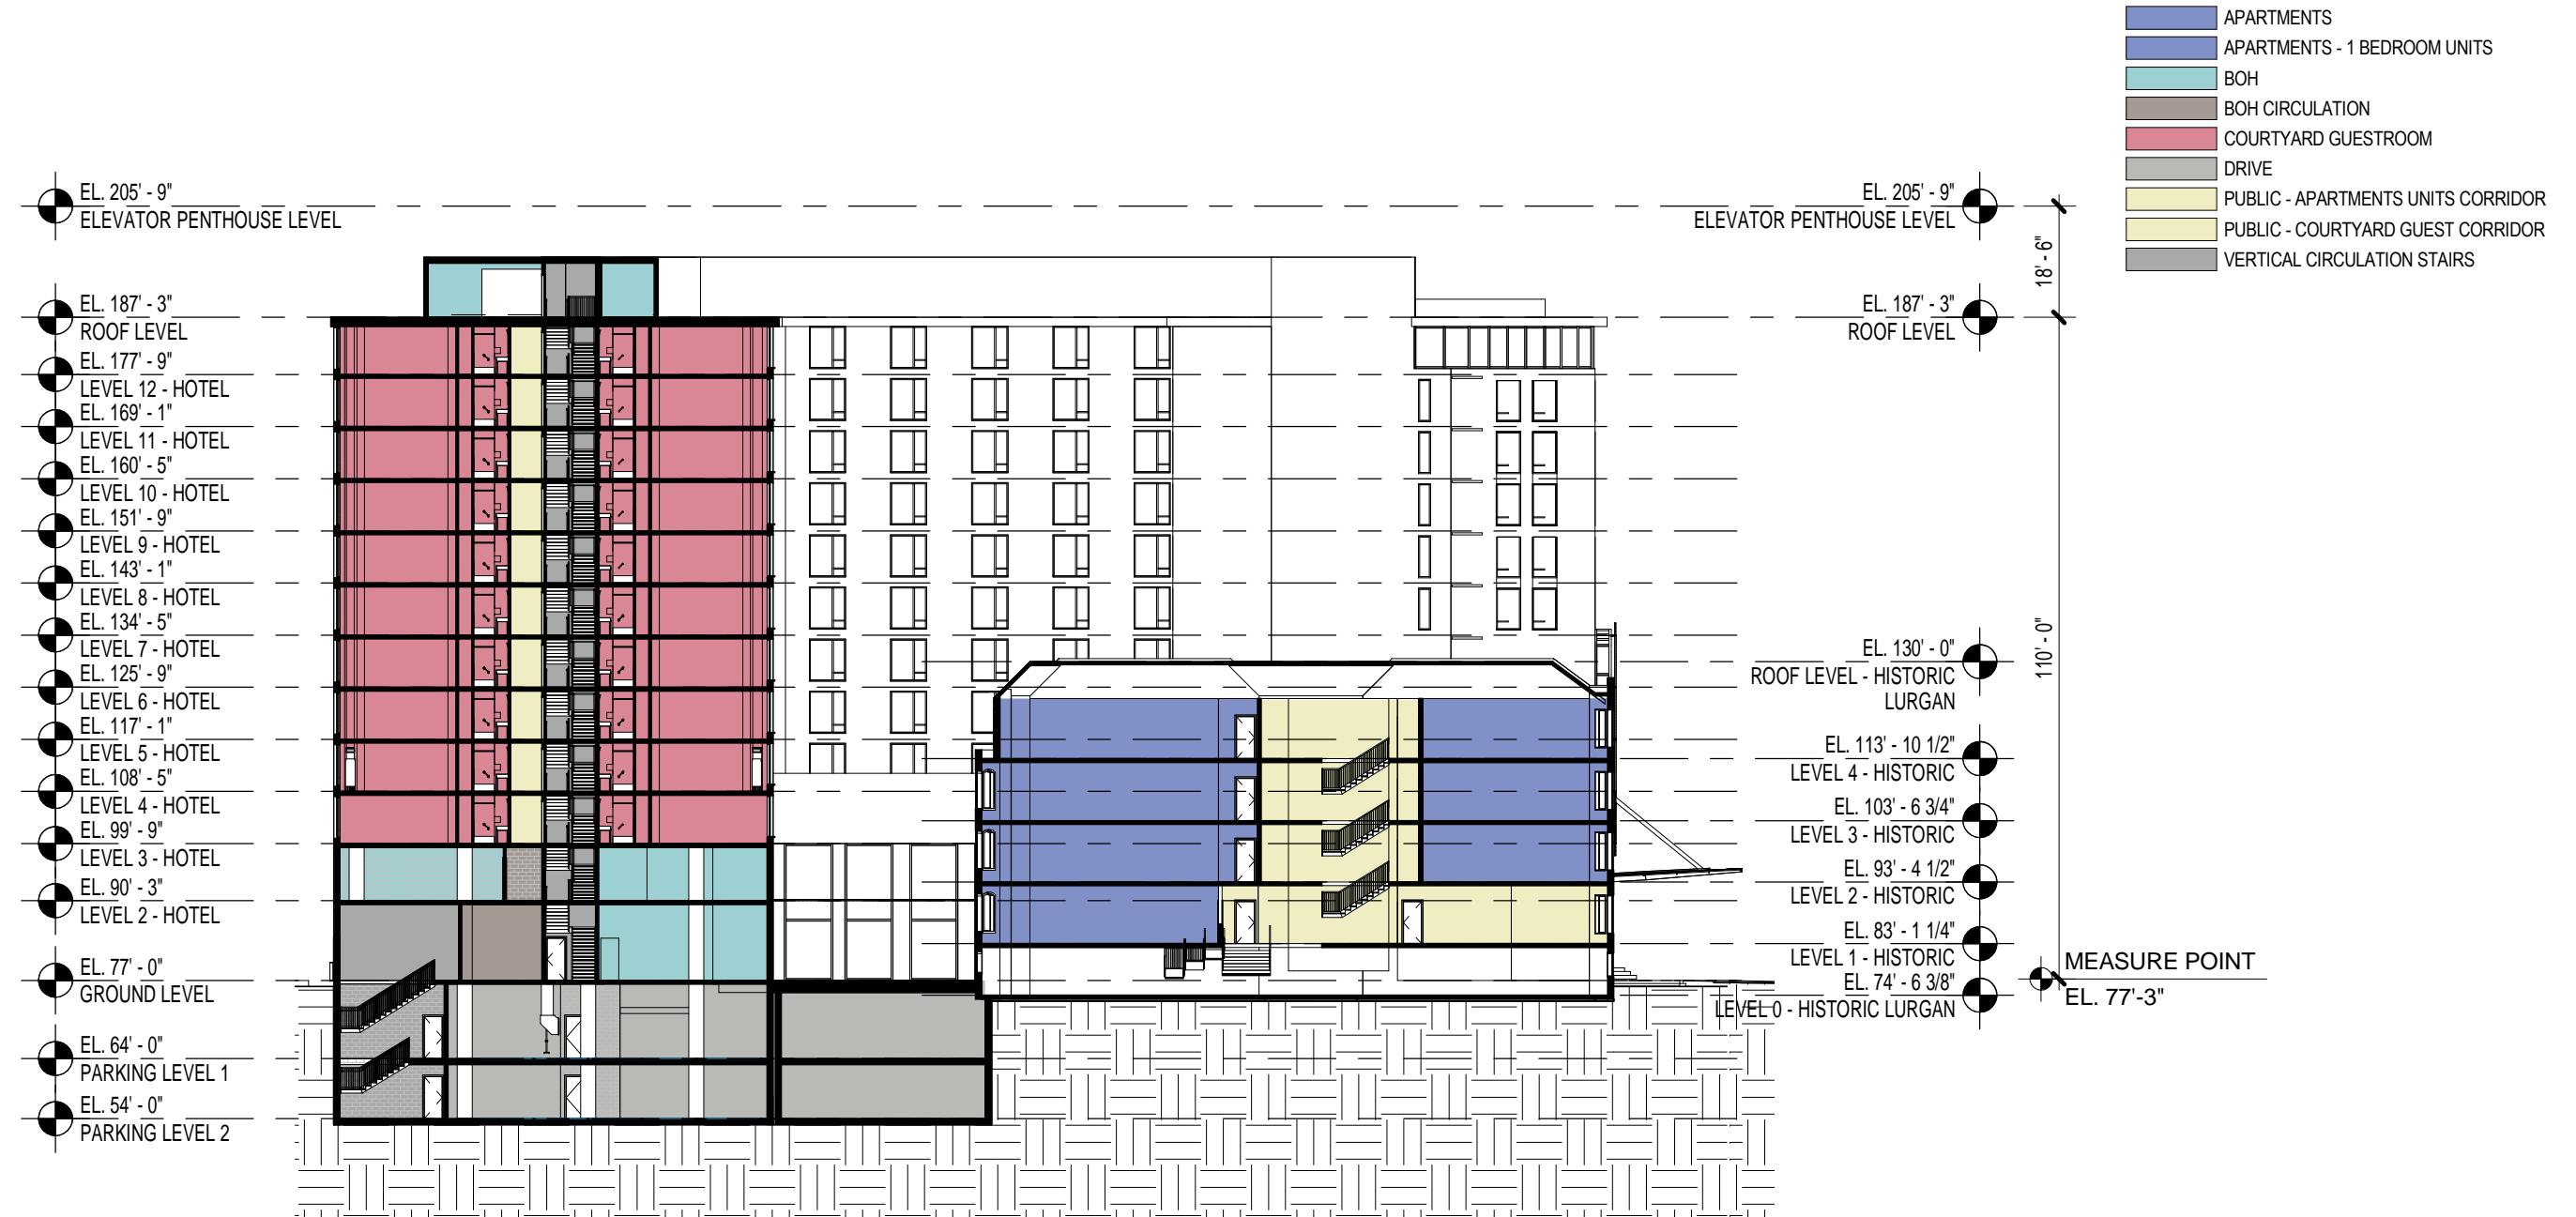

INITIAL SUBMISSION

PROJECT N° 20110015 / 03862-001

ISSUE DATE: 06.13.2014

SCALE: 1" = 30'-0"

NORTH-SOUTH BUILDING SECTION THRU HISTORIC APARTMENTS





PUD 369

PUD 369 SUBMISSION

COLUMBIA PLACE - BLOCK 369
Square 369, Washington, DC

COOPER CARRY
tvsdesign

A-302

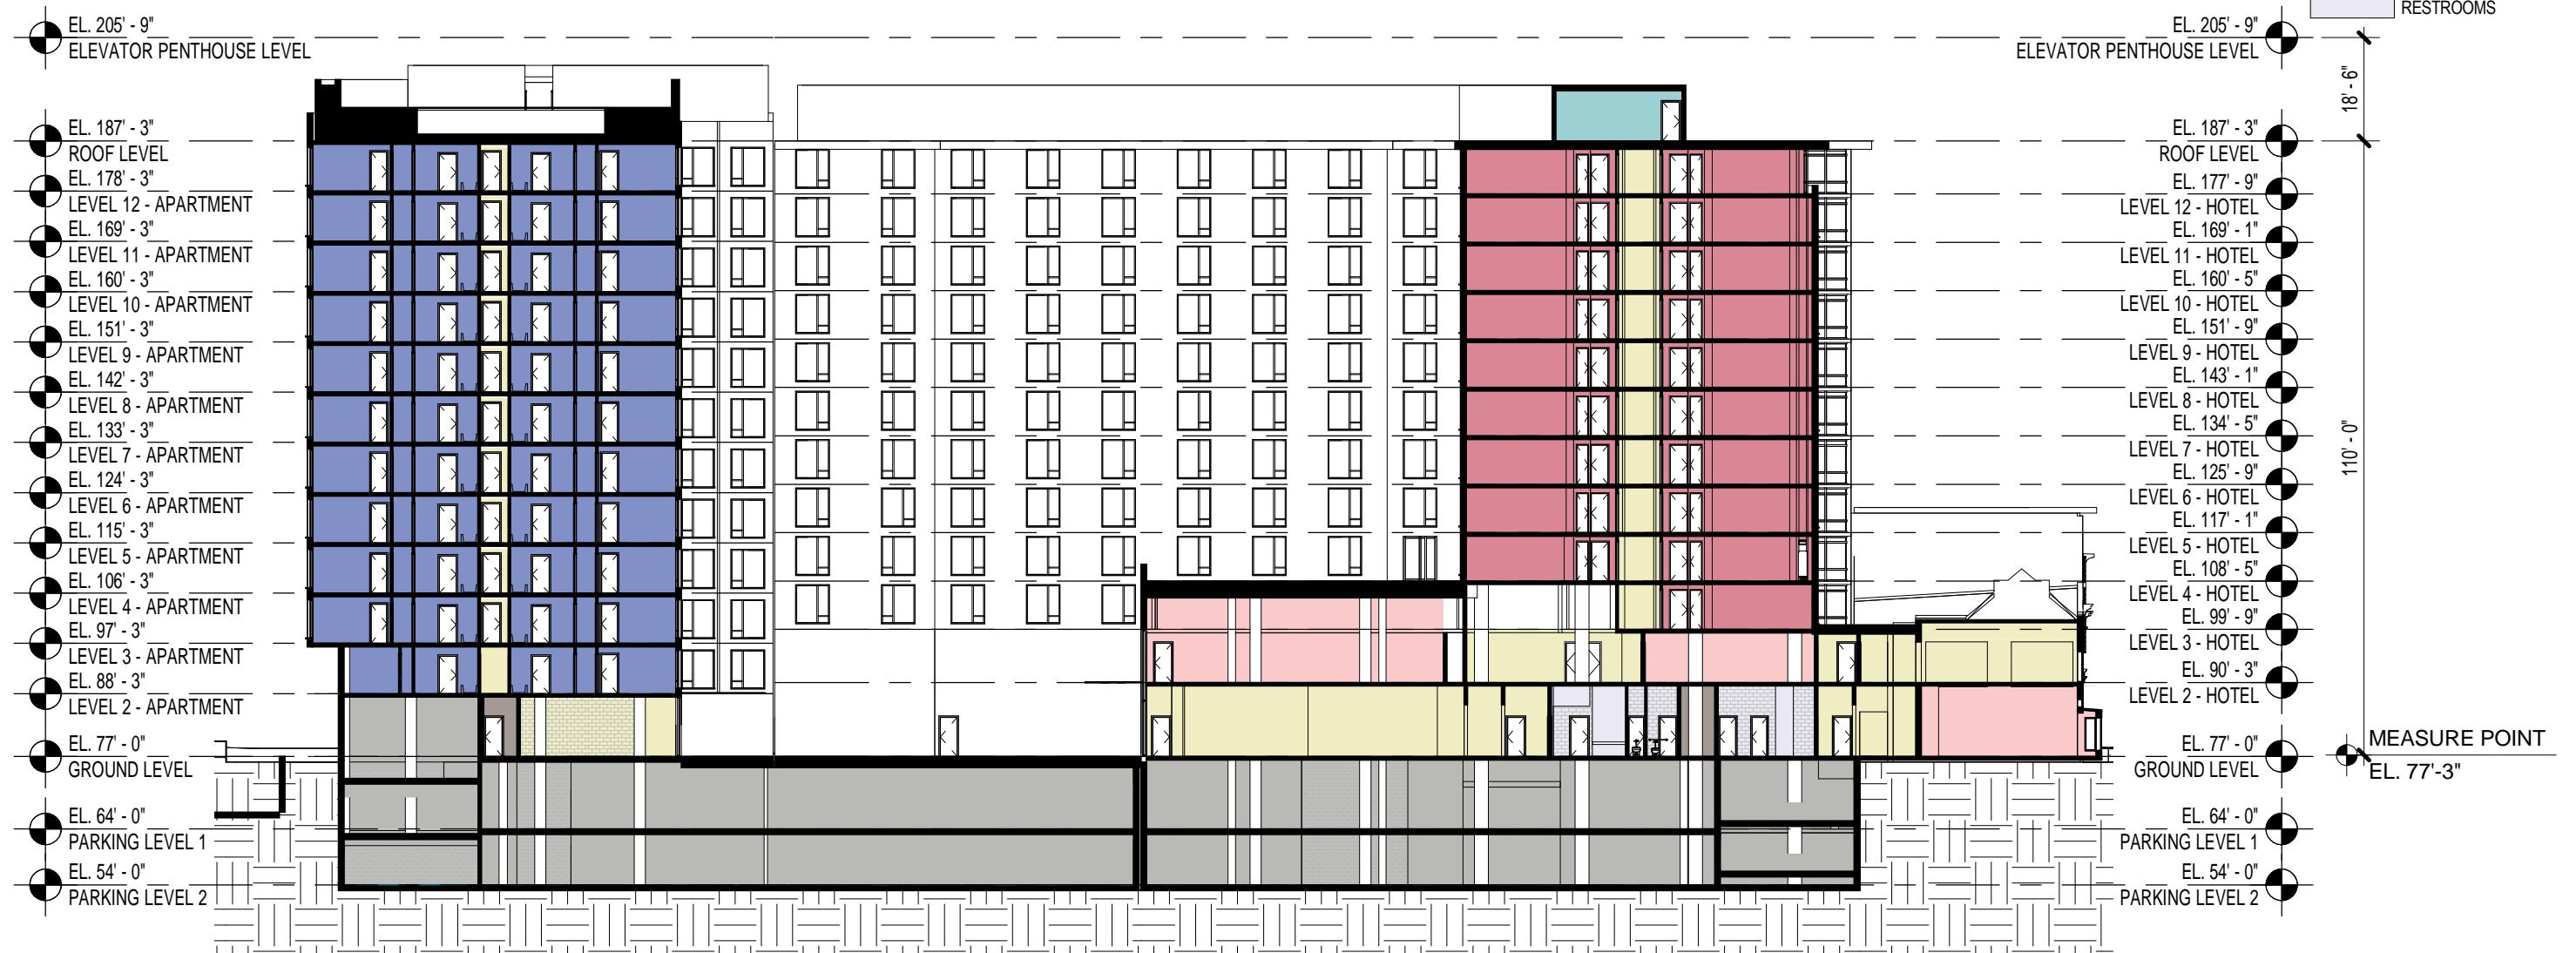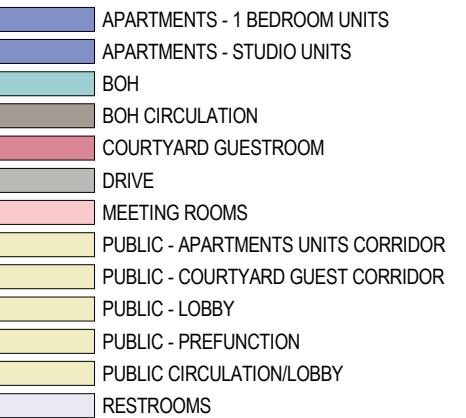

INITIAL SUBMISSION

PROJECT N° 20110015 / 03862-001

ISSUE DATE: 06.13.2014

SCALE: 1" = 30'-0"

EAST-WEST BUILDING SECTION

COLUMBIA PLACE - BLOCK 369
Square 369, Washington, DC



PUD 369

COOPER CARRY

tvsgdesign

PUD 369 SUBMISSION

A-303