


Square 772 : Washington DC 20002

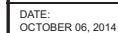

CONSOLIDATED PUD
APPLICATION - DRAFT

TITLE:

GRADING PLAN

NUMBER:


C-15

30' 15' 0 30' 60'

1' = 30'

ZONING COMMISSION
District of Columbia

ZONING COMMISSION
District of Columbia
CASE NO.14-19
EXHIBIT NO.4A9

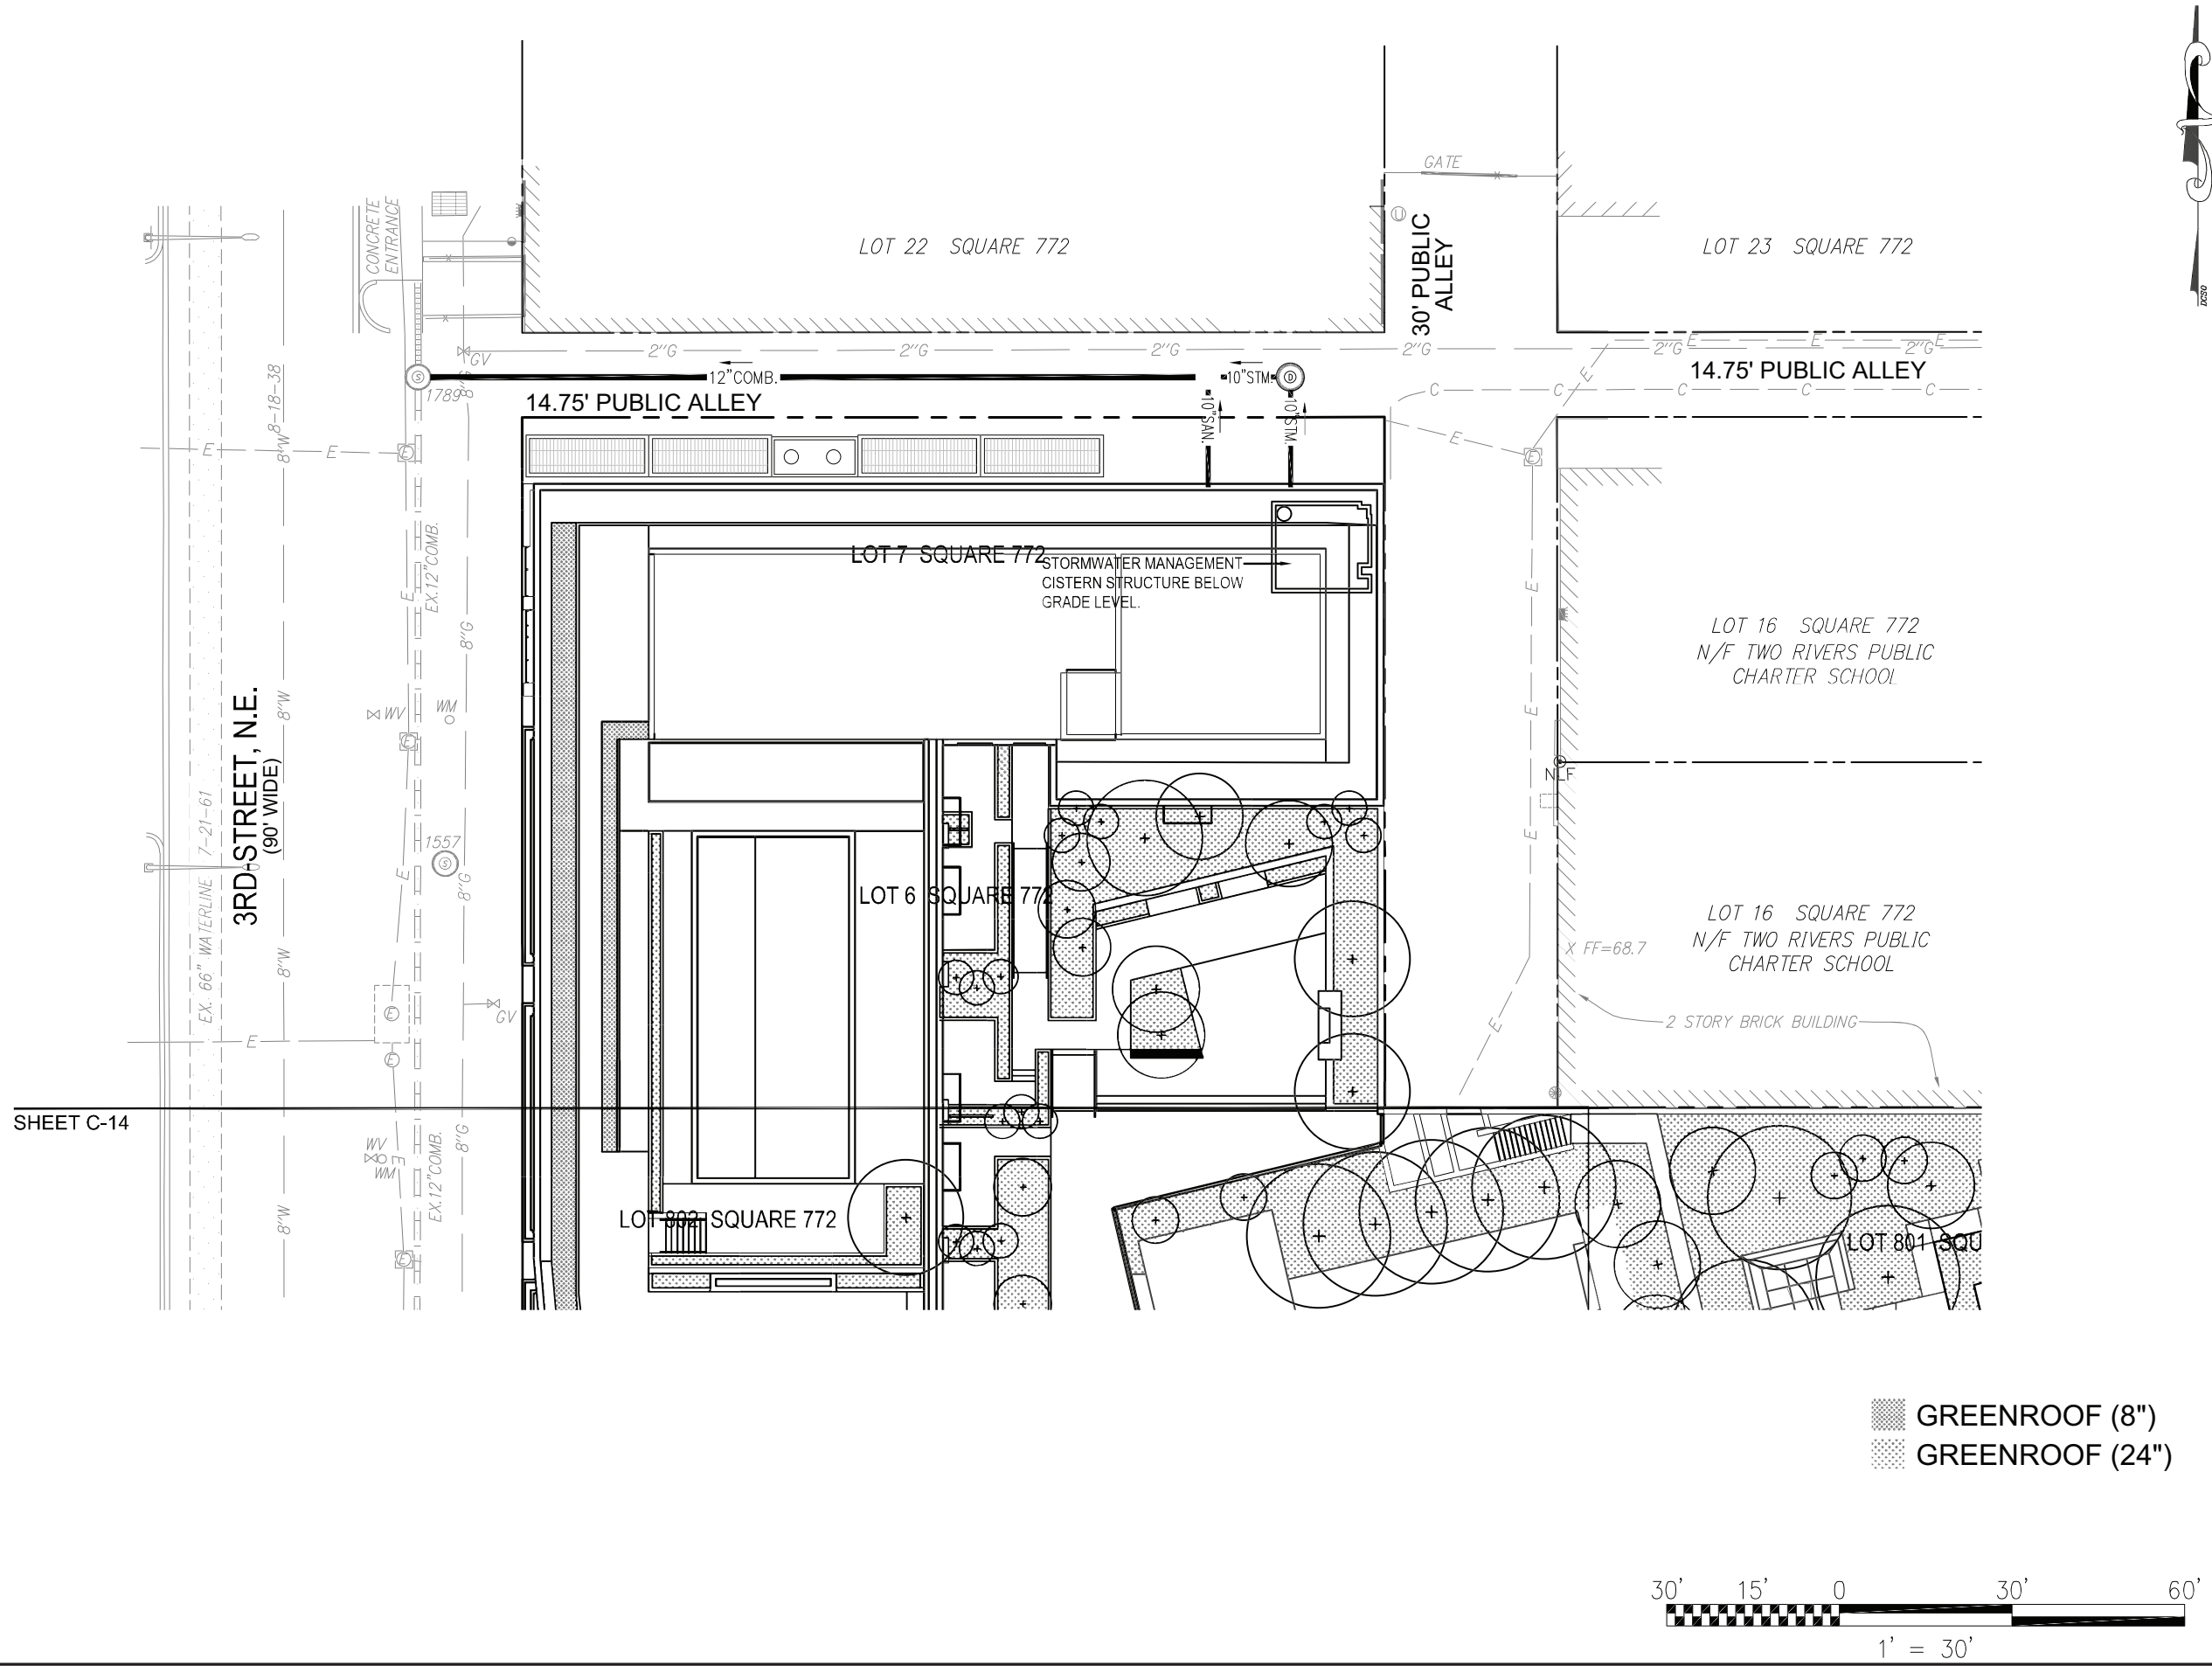

300 M

Square 772 : Washington DC 20002

