




300 M

Square 772 : Washington DC 20002



KEY PLAN:

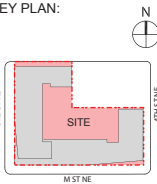

DATE:
OCTOBER 06, 2014


CONSOLIDATED PUD
APPLICATION - DRAFT

TITLE:

FLOOR PLAN
GROUND FLOOR LEVEL

NUMBER:

A-21


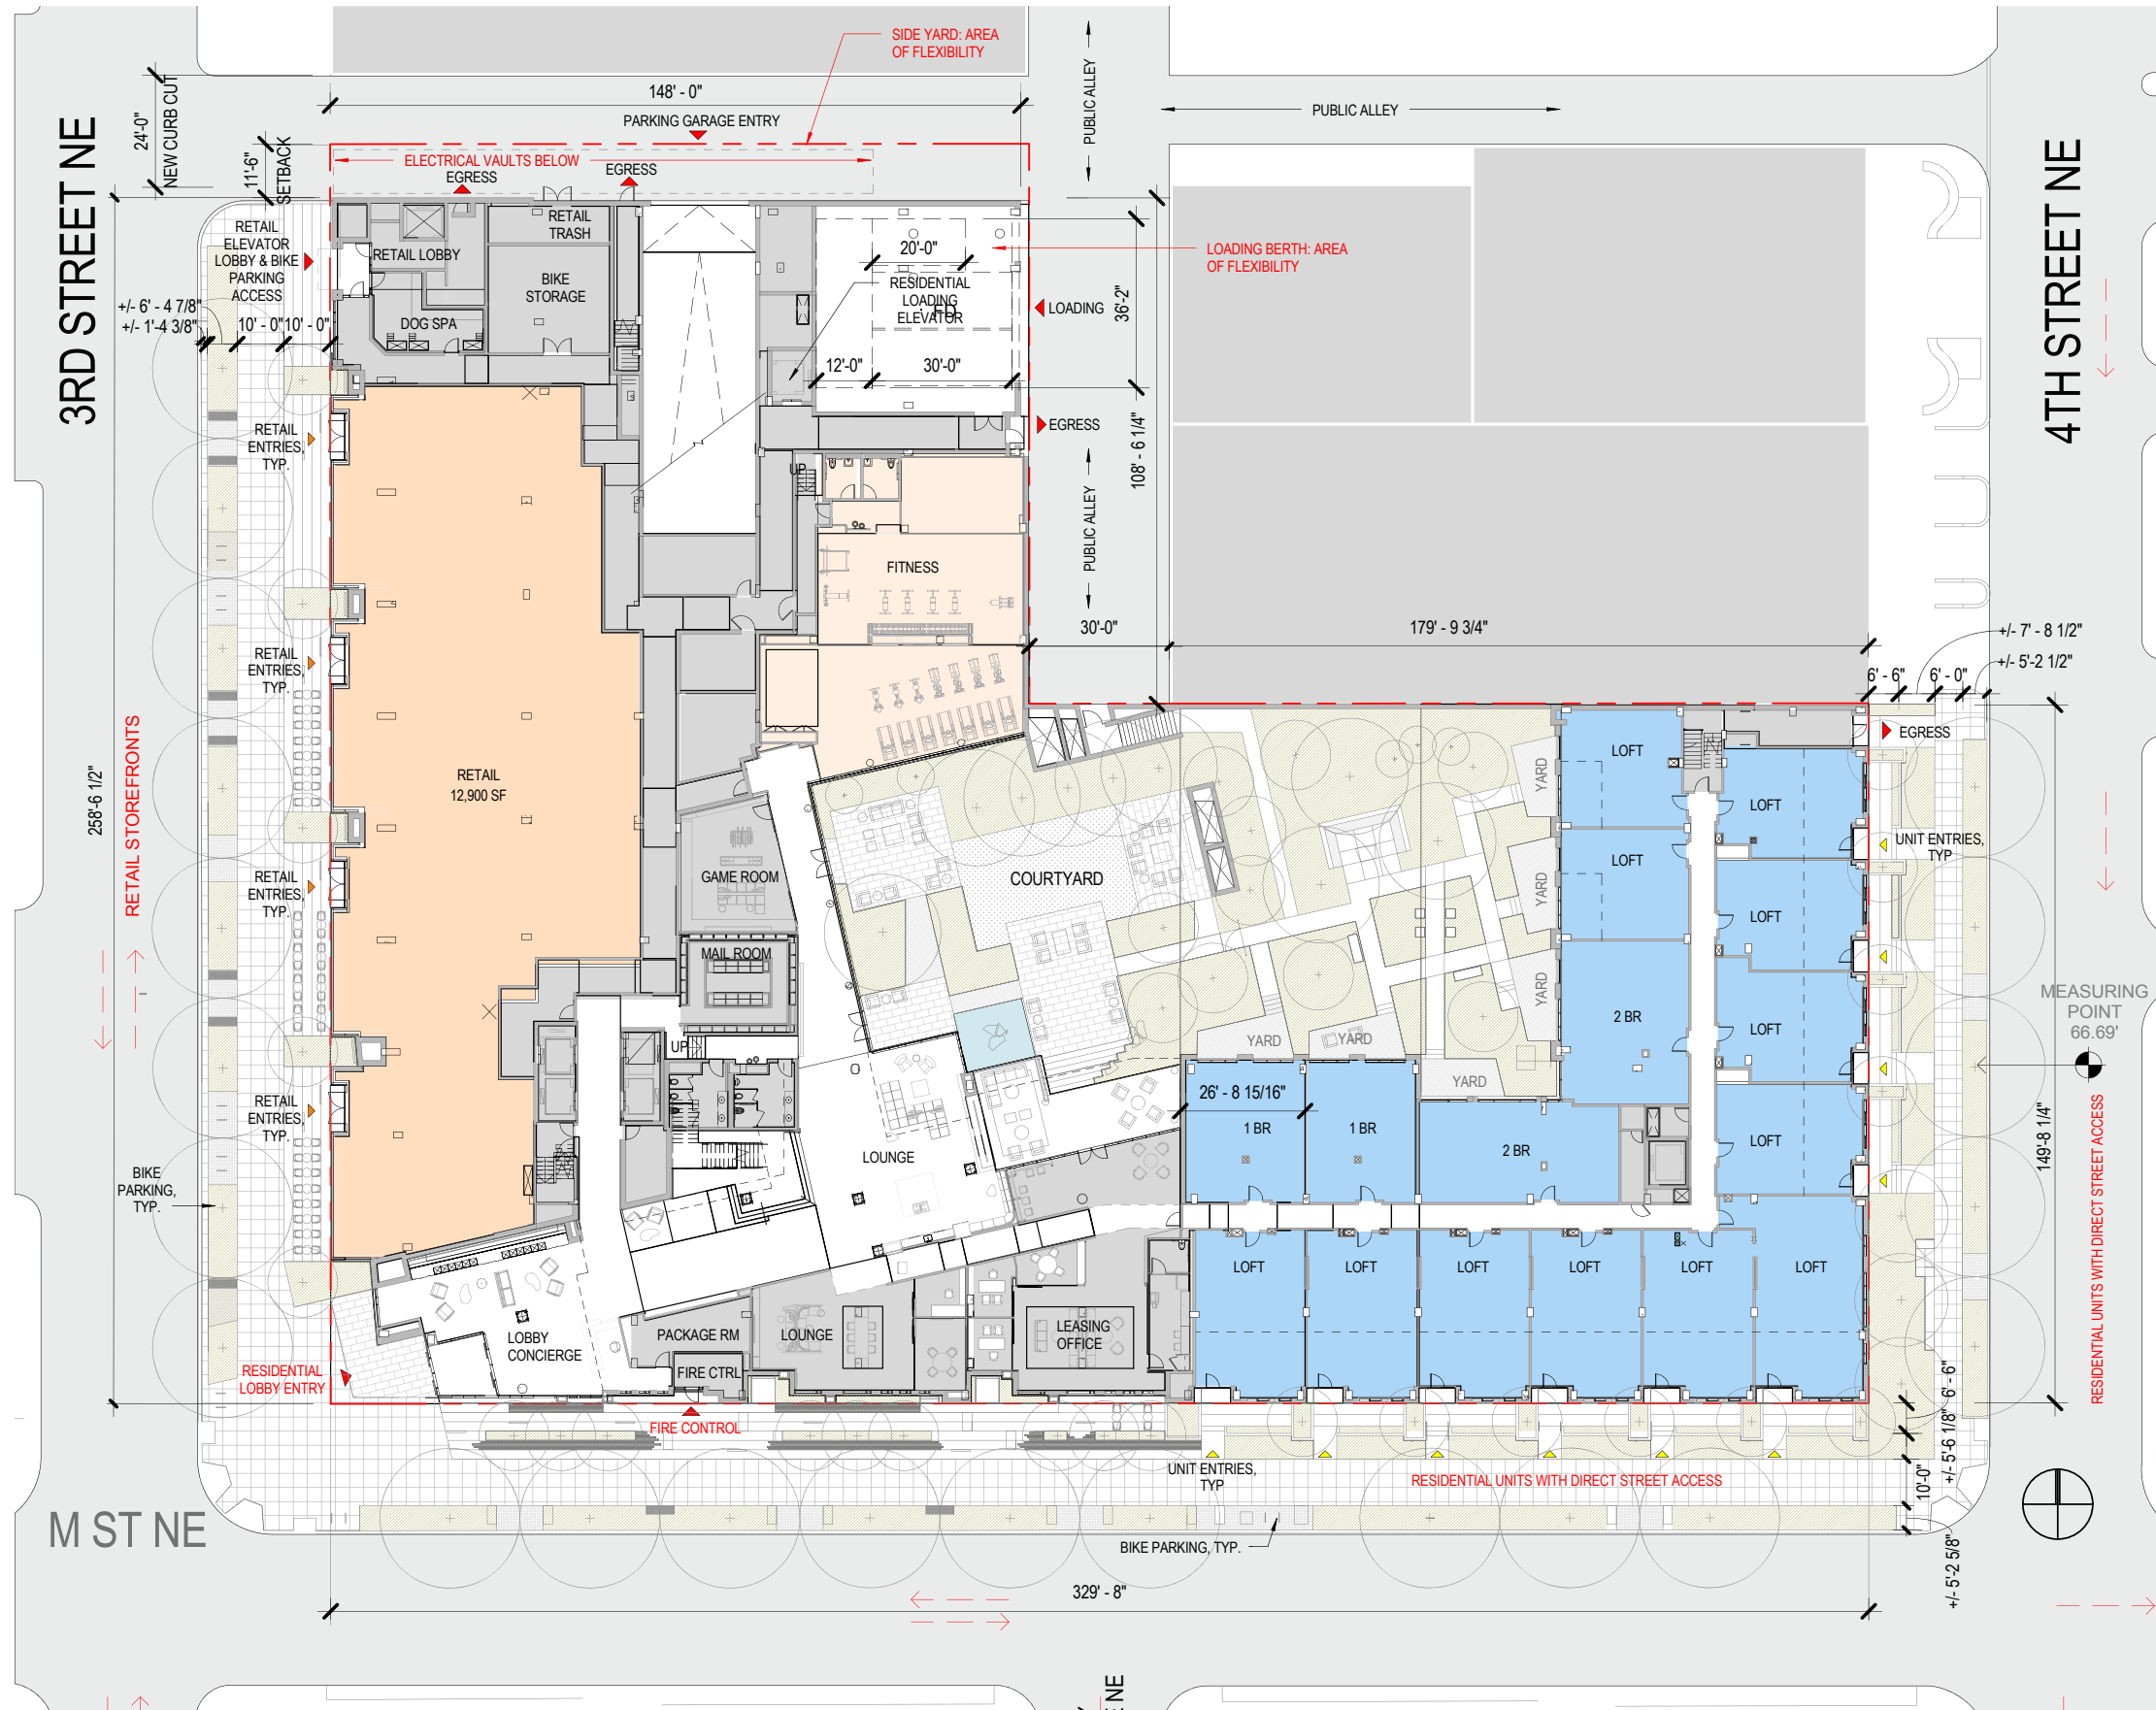


*Access points to court area are preliminary and subject to adjustment.

** Final streetscape subject to the approval of DDOT.

ZONING COMMISSION
District of Columbia
CASE NO.14-19
EXHIBIT NO.4A3

PRINTED ON 100% RECYCLED CONTENT PAPER

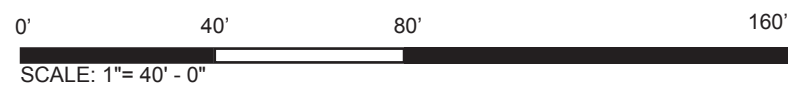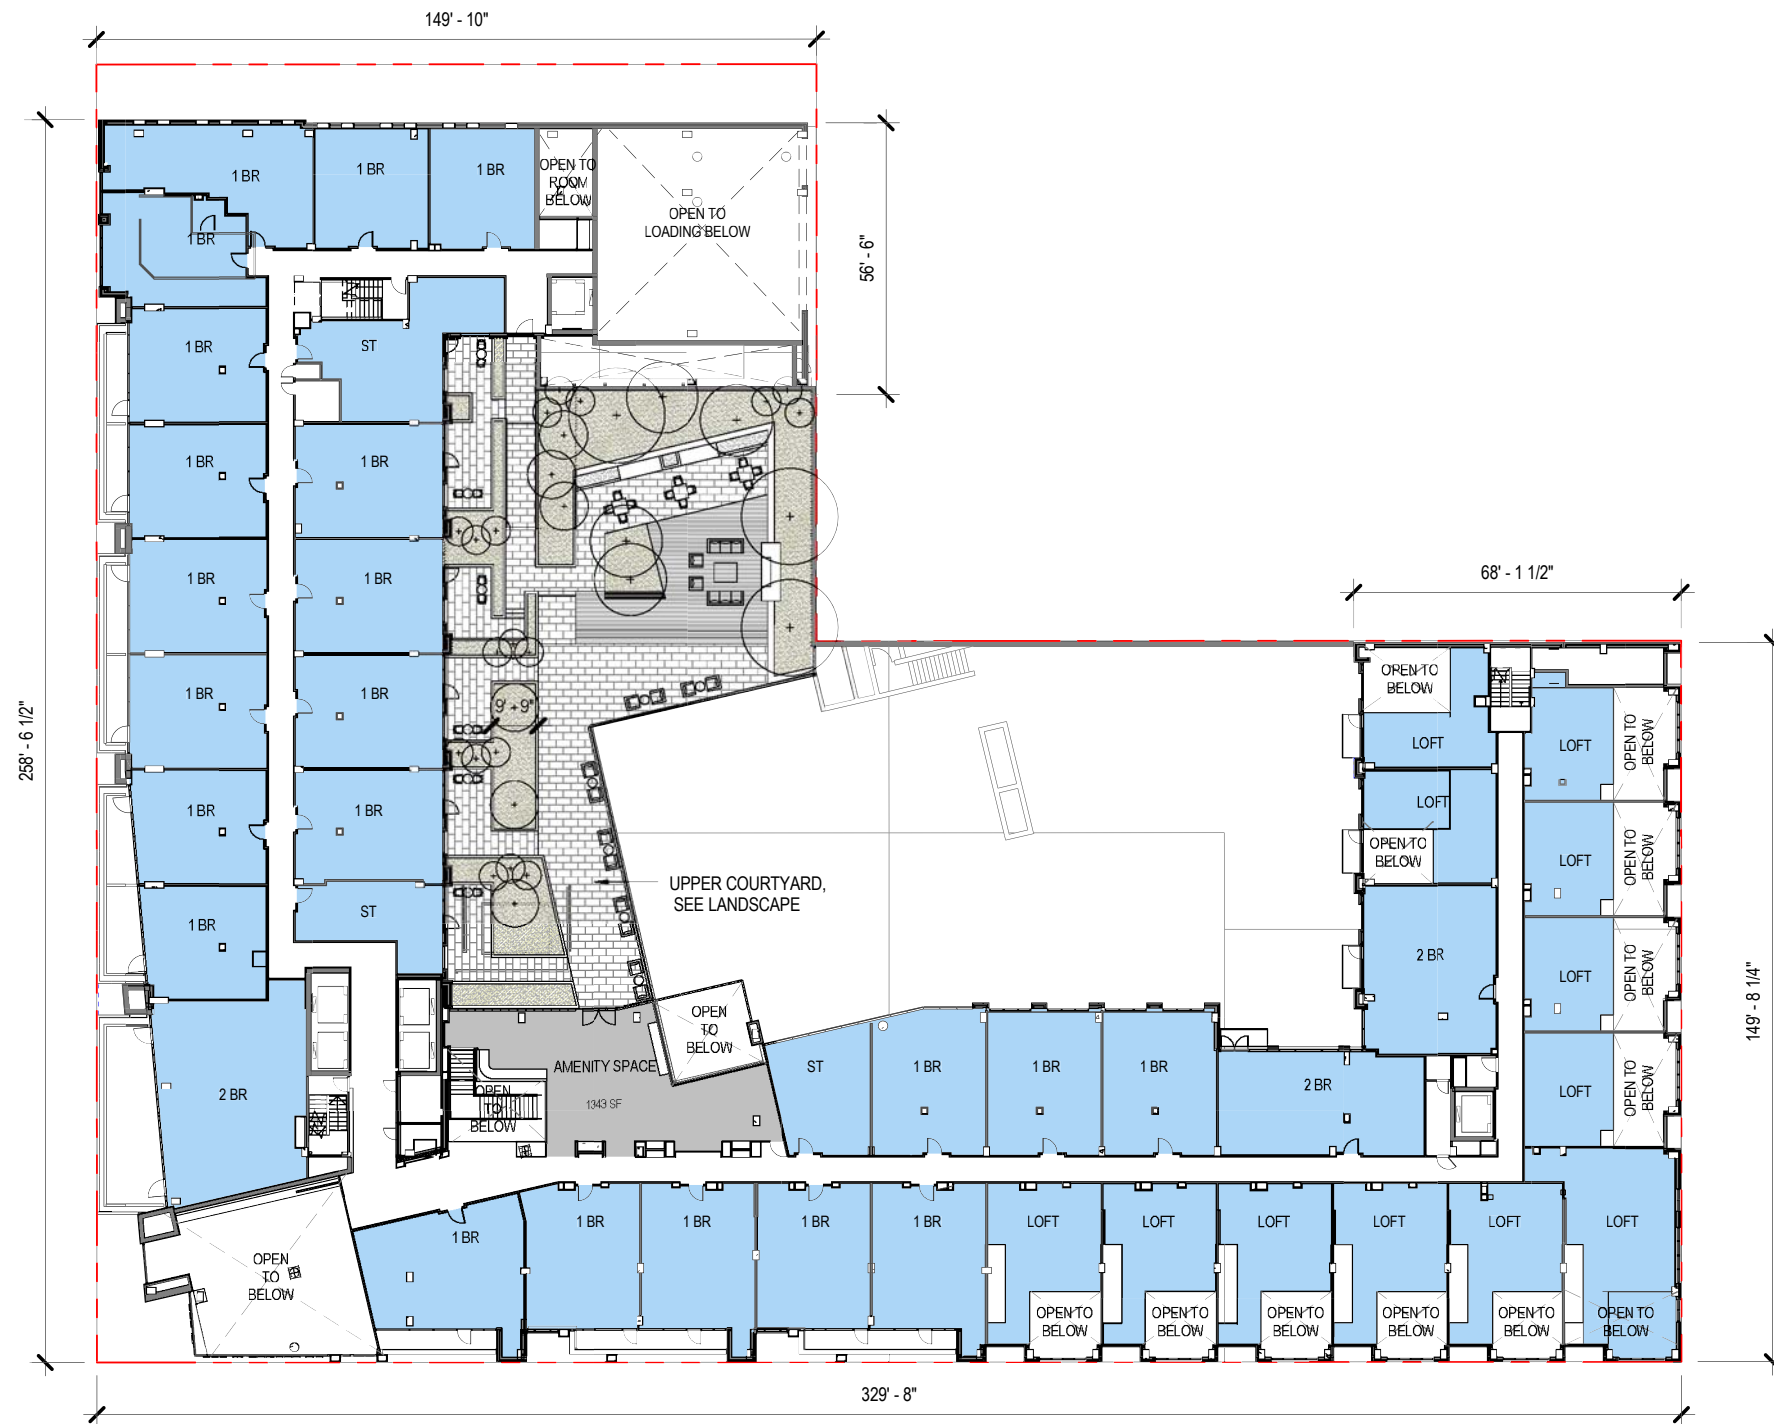


FLOOR PLAN | LEVEL 02




300 M

Square 772 : Washington DC 20002

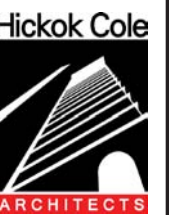

KEY PLAN:

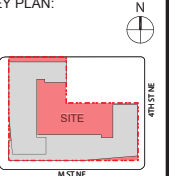

DATE:
OCTOBER 06, 2014

CONSOLIDATED PUD
APPLICATION - DRAFT

TITLE:

FLOOR PLAN
GROUND FLOOR
& LEVEL 02

NUMBER:

A-22




300 M

Square 772 : Washington DC 20002



KEY PLAN:

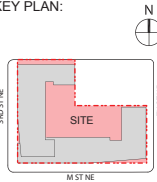

DATE:
OCTOBER 06, 2014

CONSOLIDATED PUD
APPLICATION - DRAFT



TITLE:

FLOOR PLAN
LEVELS 03-05


NUMBER:

A-23

FLOOR PLAN | LEVEL 03-05

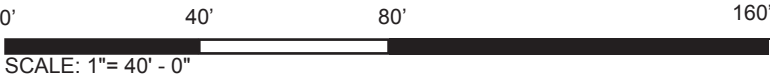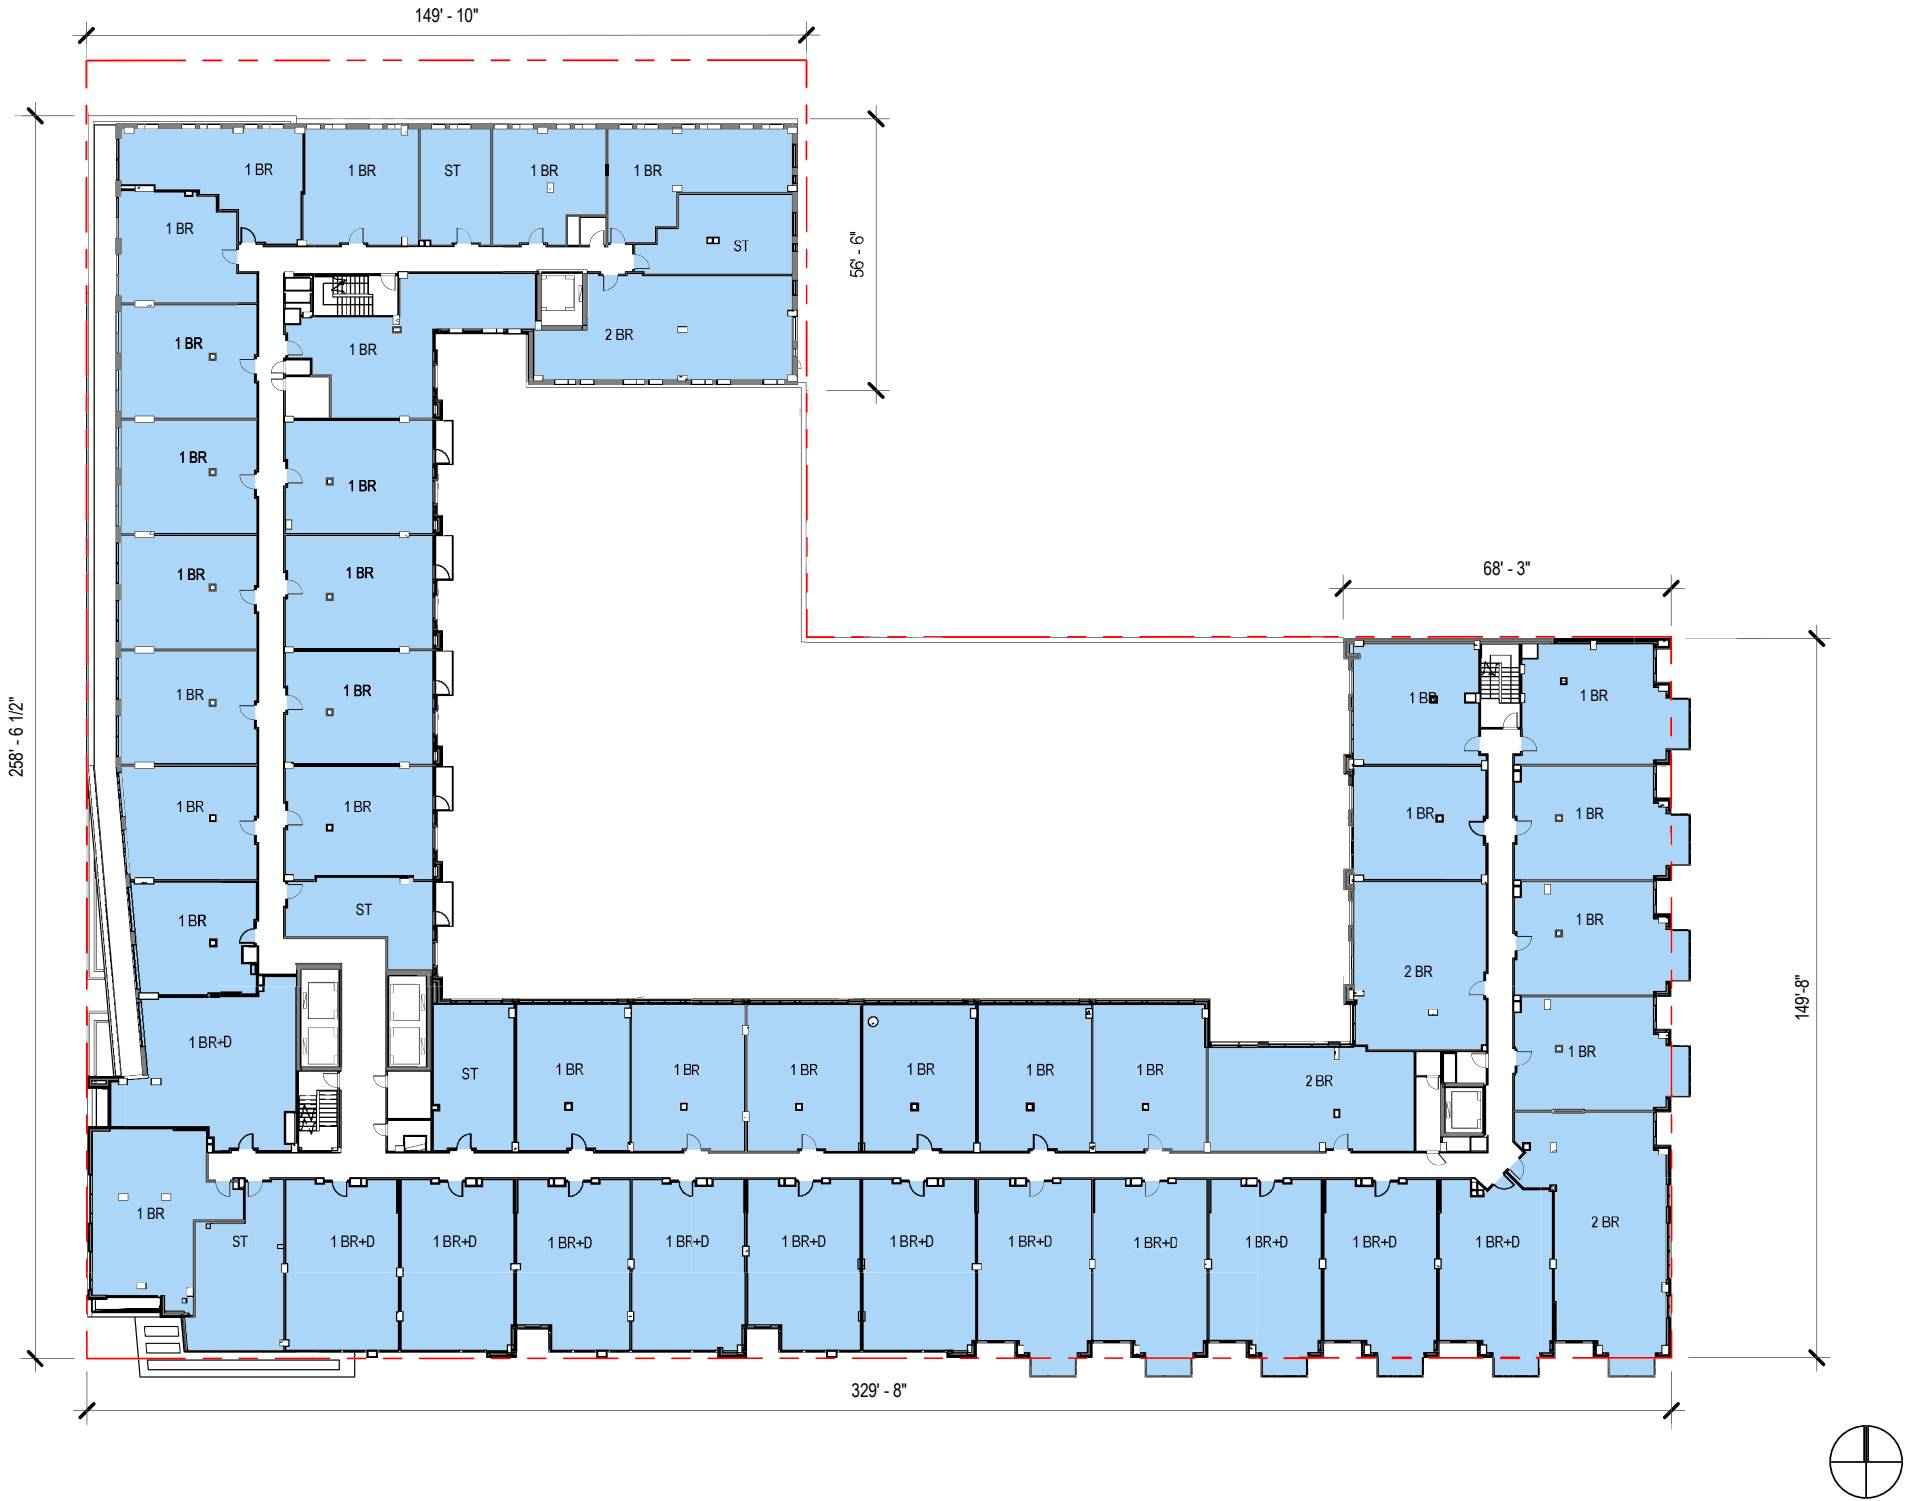

PRINTED ON 100% RECYCLED CONTENT PAPER

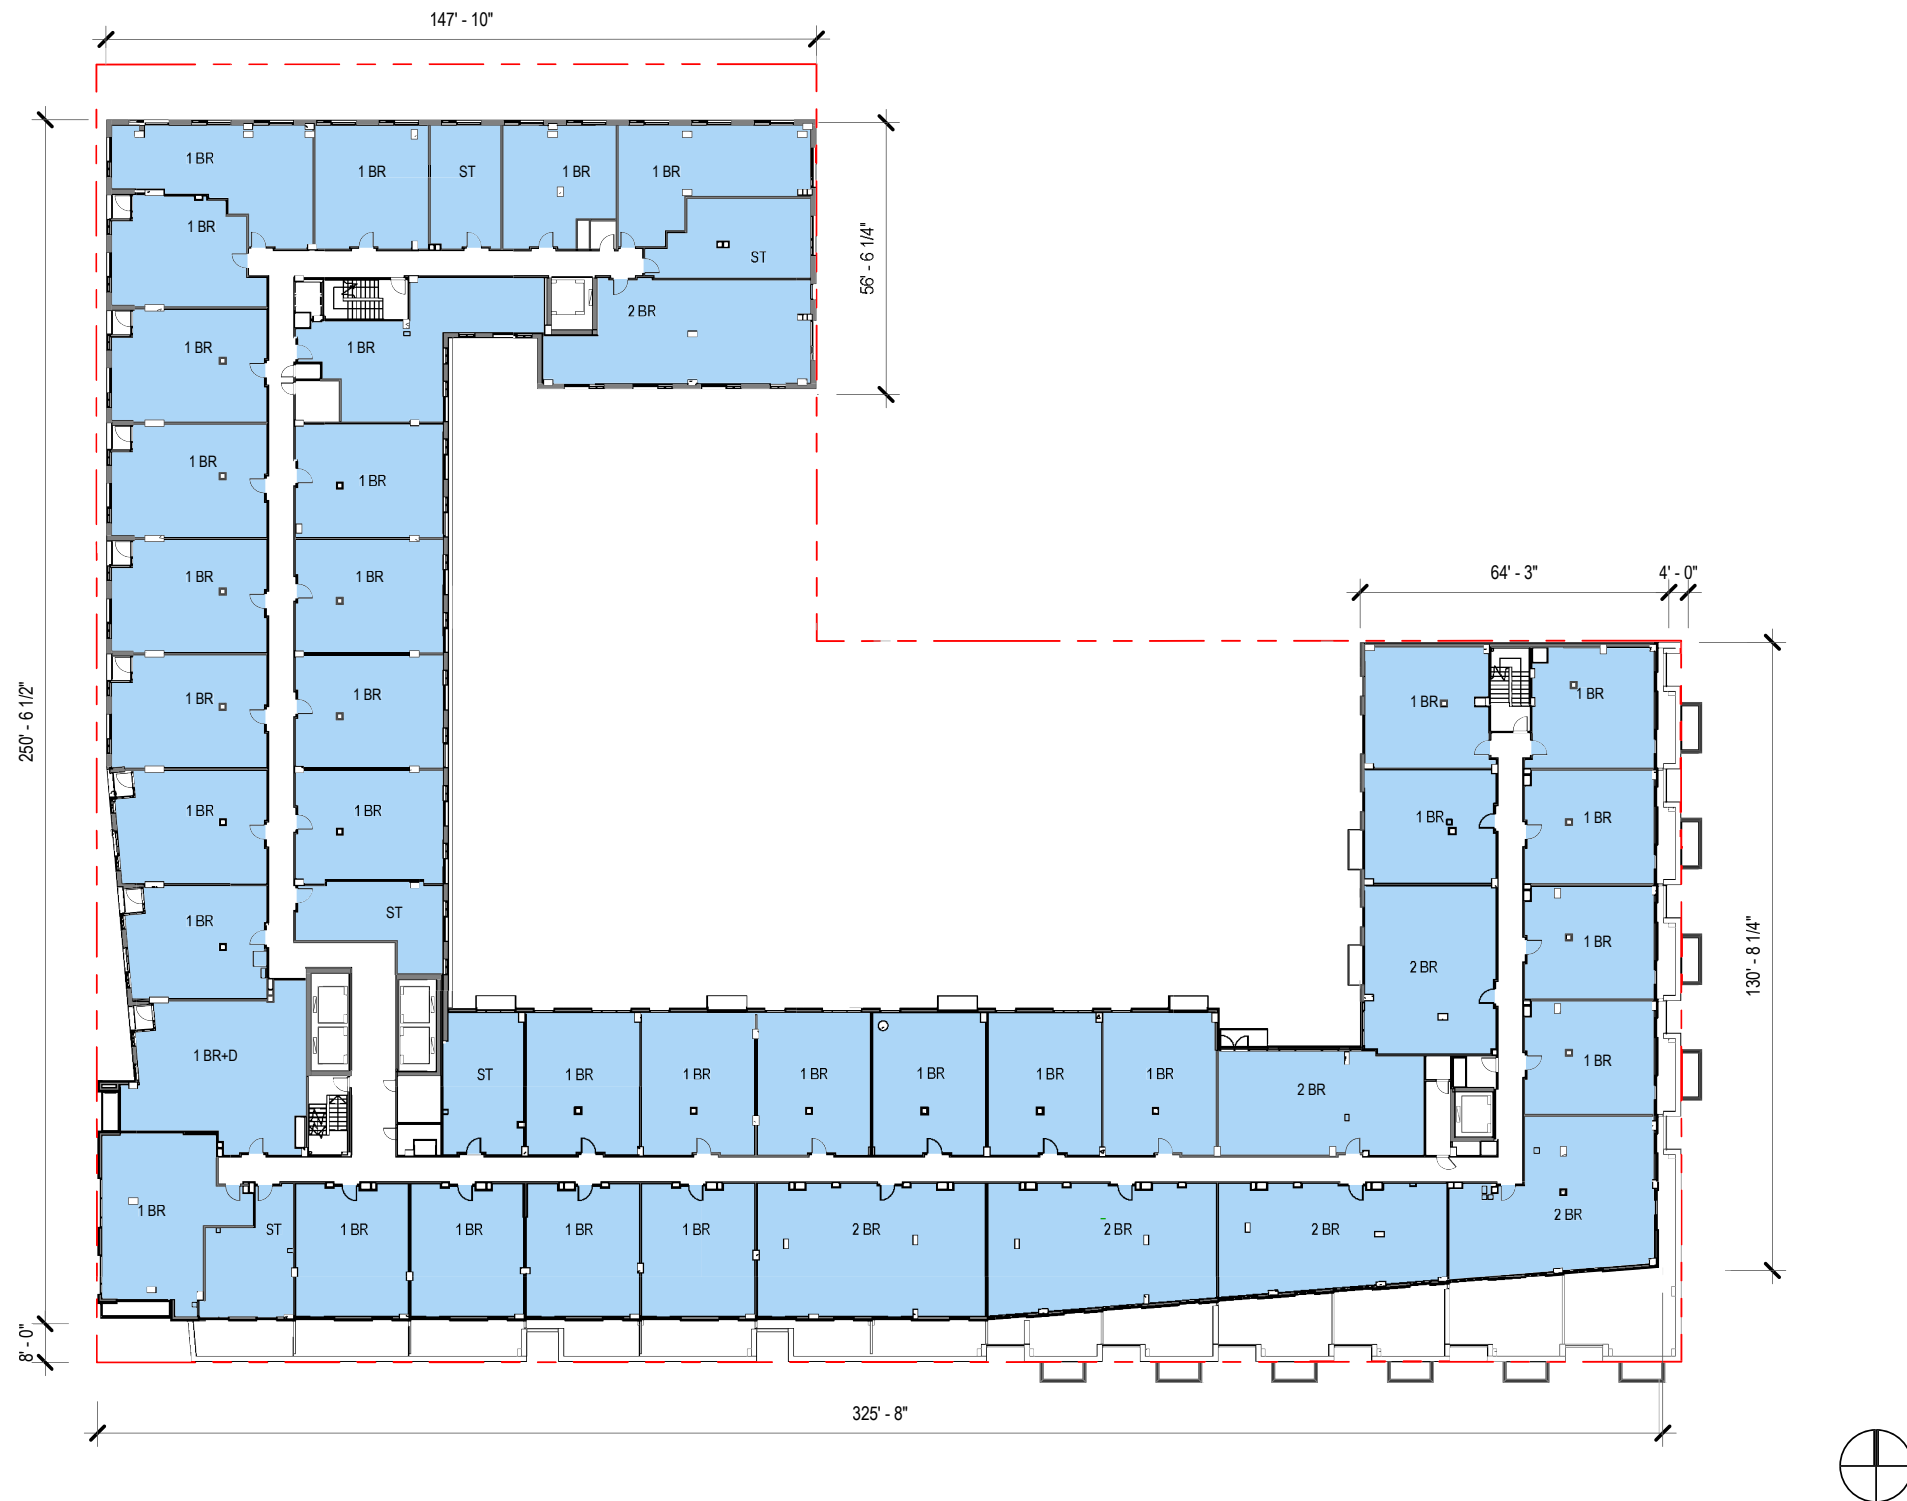


FLOOR PLAN | LEVELS 06-08




300 M

Square 772 : Washington DC 20002

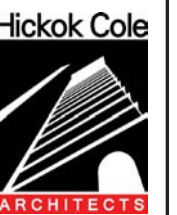

KEY PLAN:

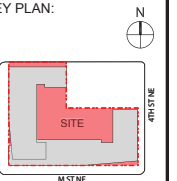

DATE:
OCTOBER 06, 2014

CONSOLIDATED PUD
APPLICATION - DRAFT

TITLE:

FLOOR PLAN
LEVELS 06-08

NUMBER:

A-24




300 M

Square 772 : Washington DC 20002



KEY PLAN:

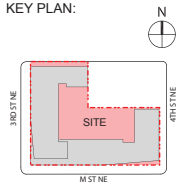

DATE:
OCTOBER 06, 2014

CONSOLIDATED PUD
APPLICATION - DRAFT

TITLE:

FLOOR PLAN
LEVELS 09-11

NUMBER:

A-25

FLOOR PLAN | LEVELS 09-11

