



Building Design

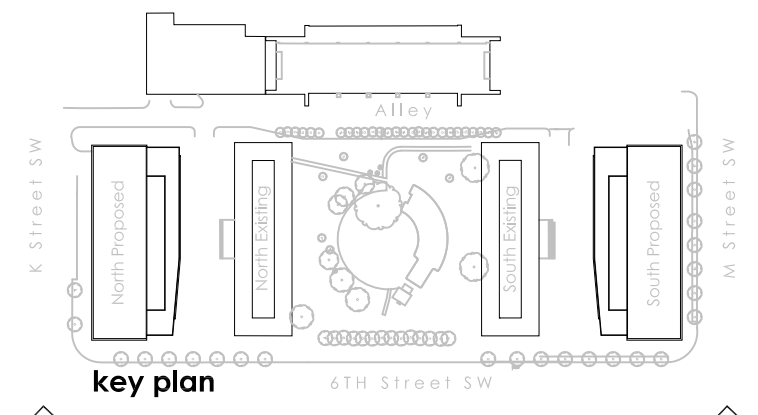

© 2012 SK&I Architectural Design Group, LLC.

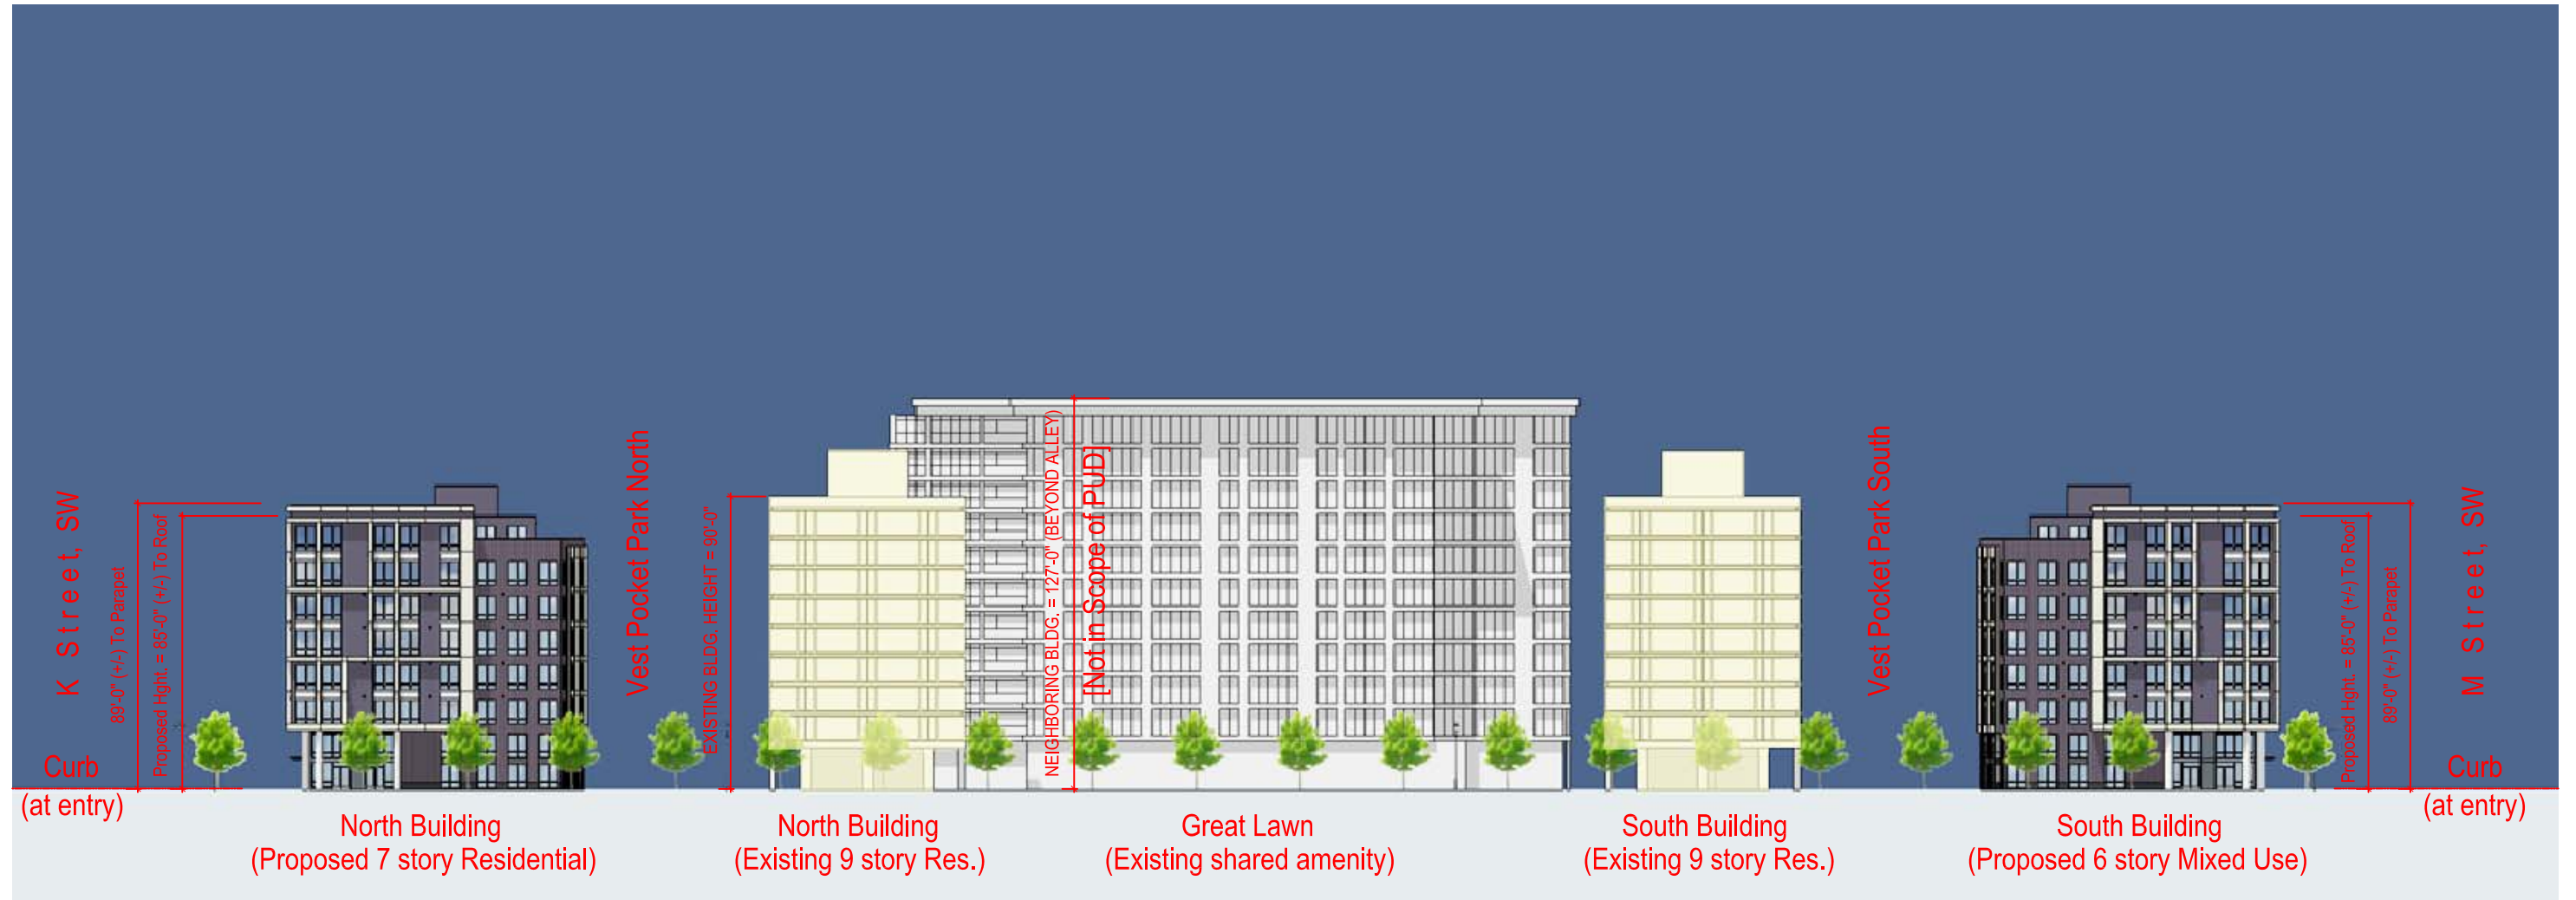


The View at Waterfront


Washington DC


6TH STREET WEST ELEVATION (EXTENDED)

December 22, 2014


A-16

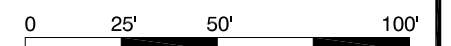


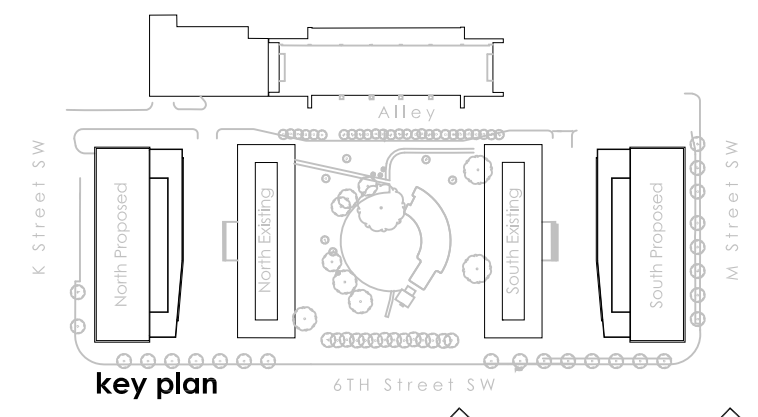



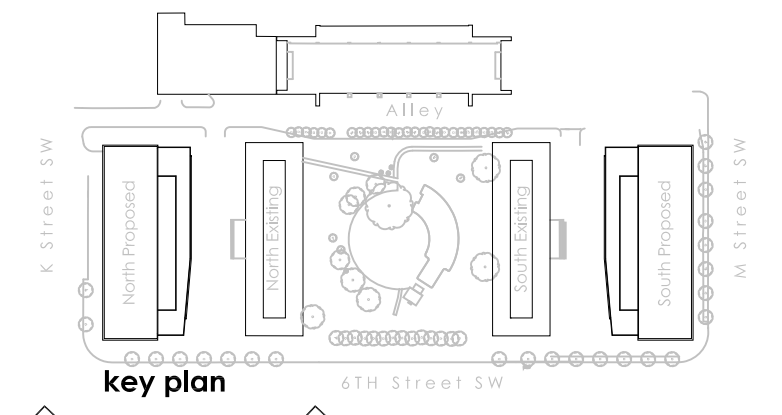






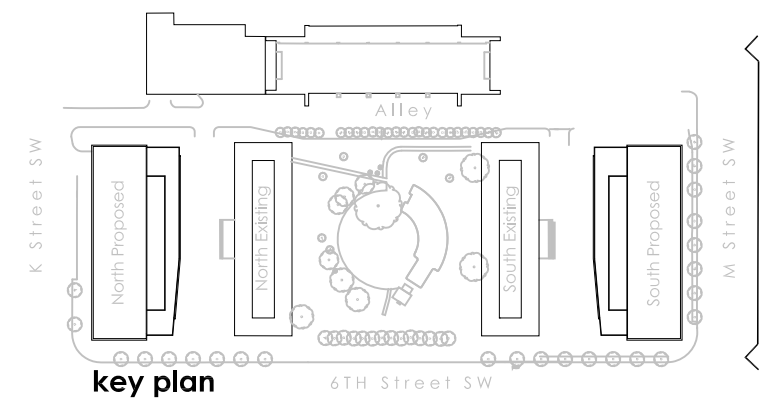



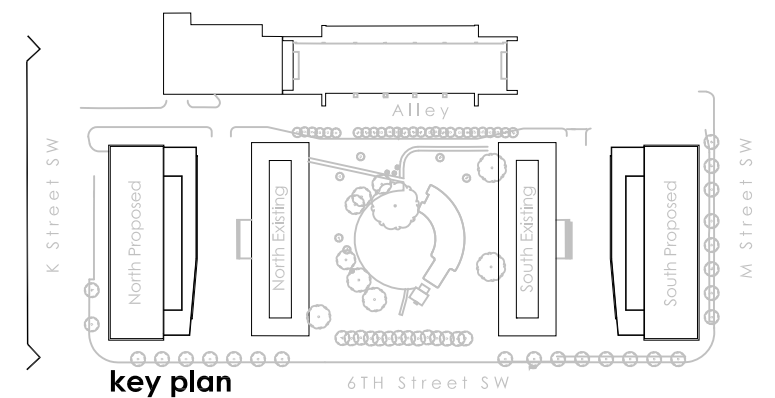


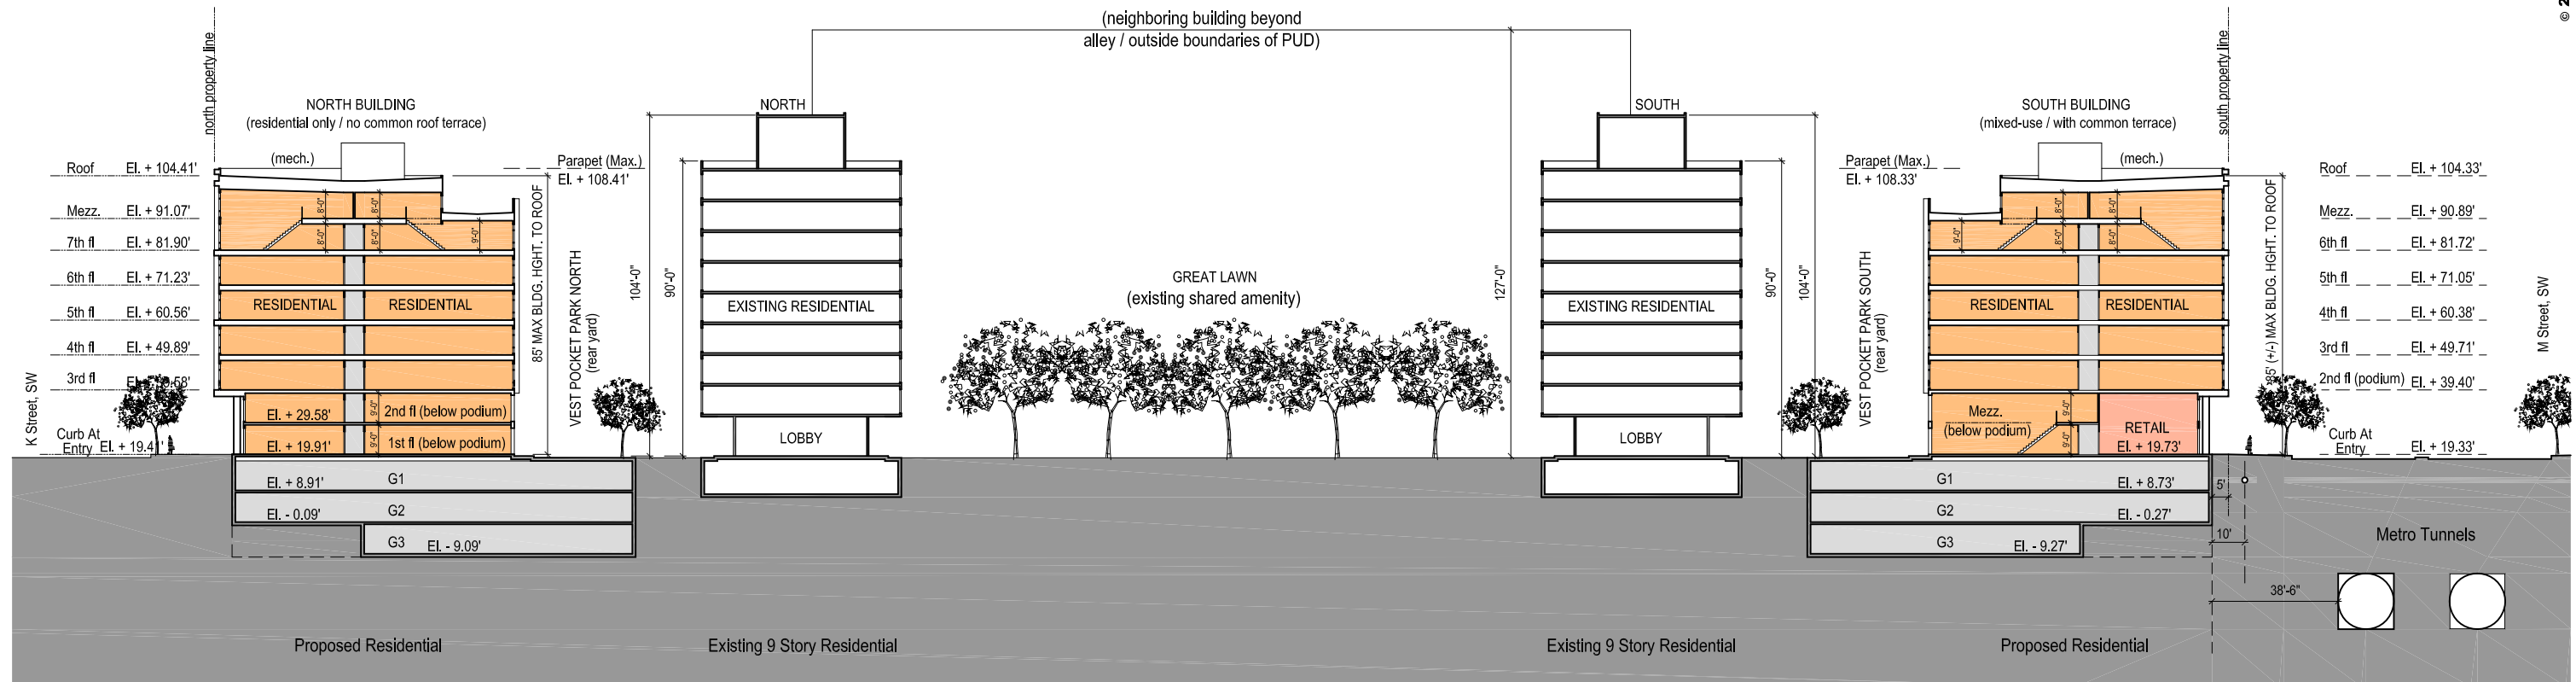


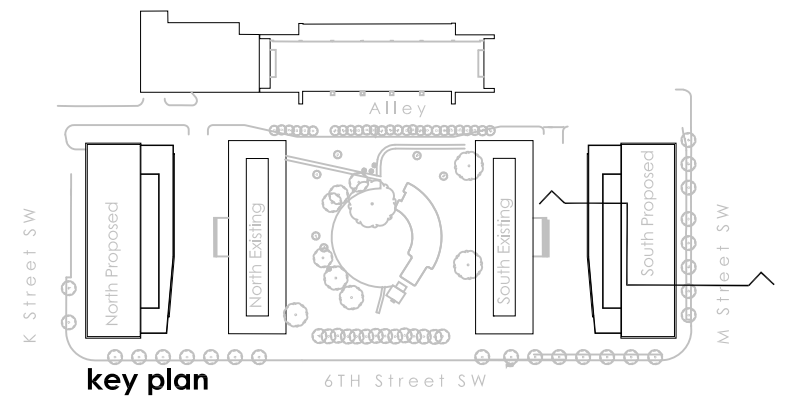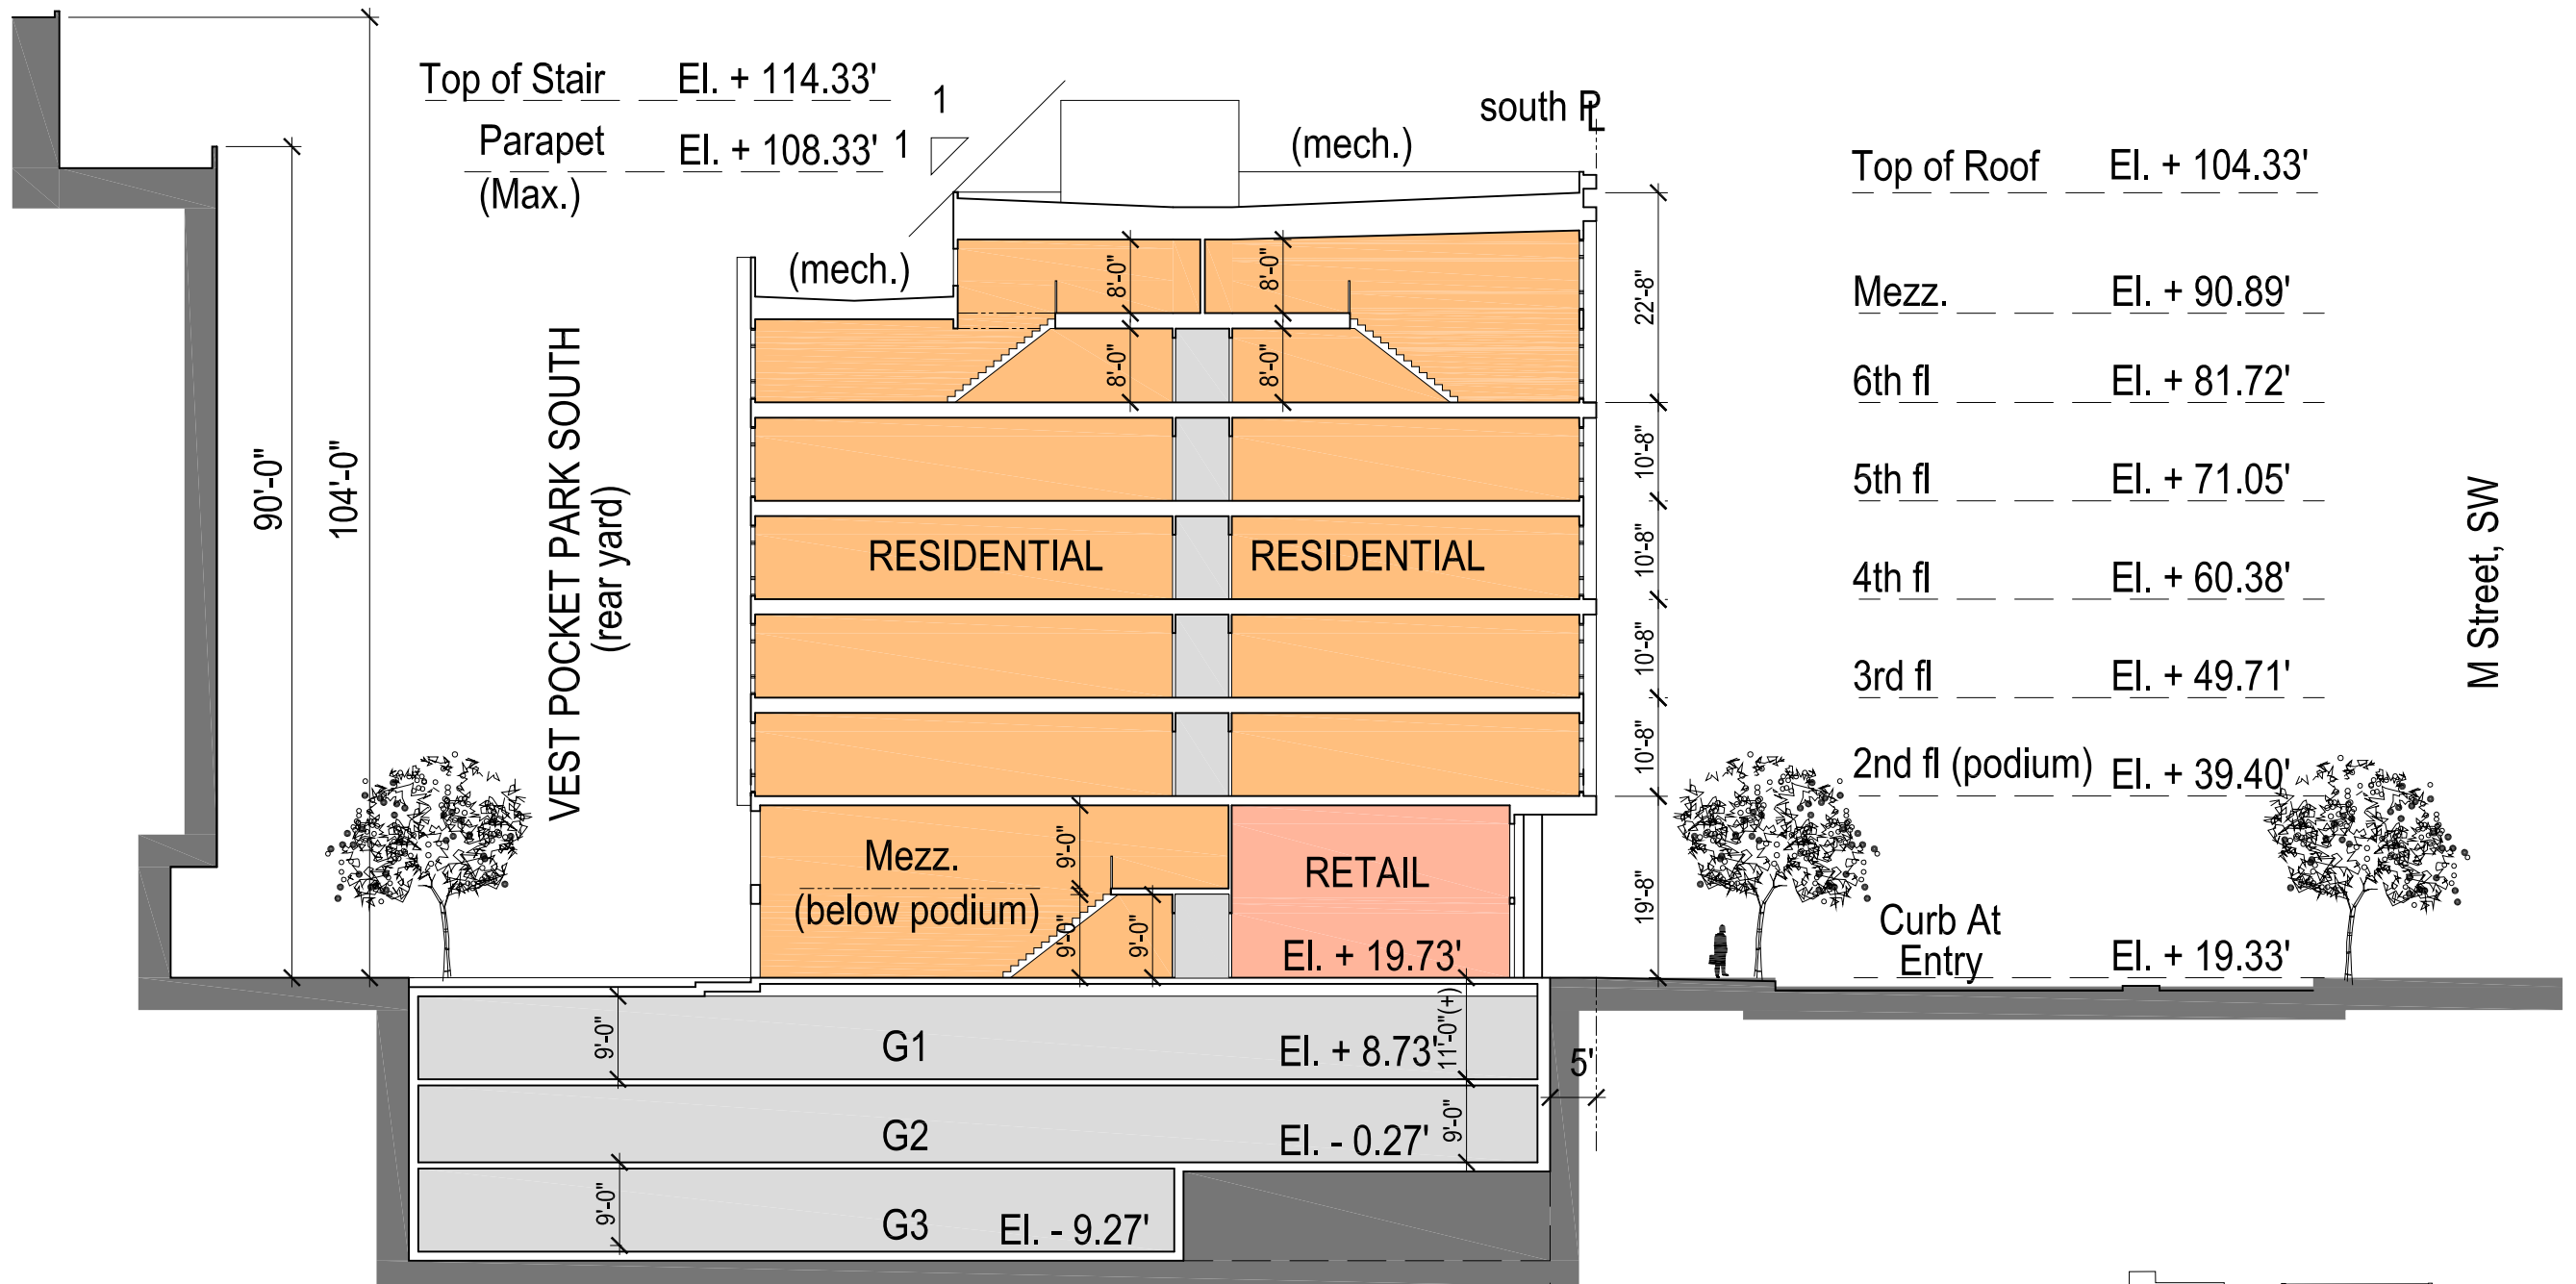


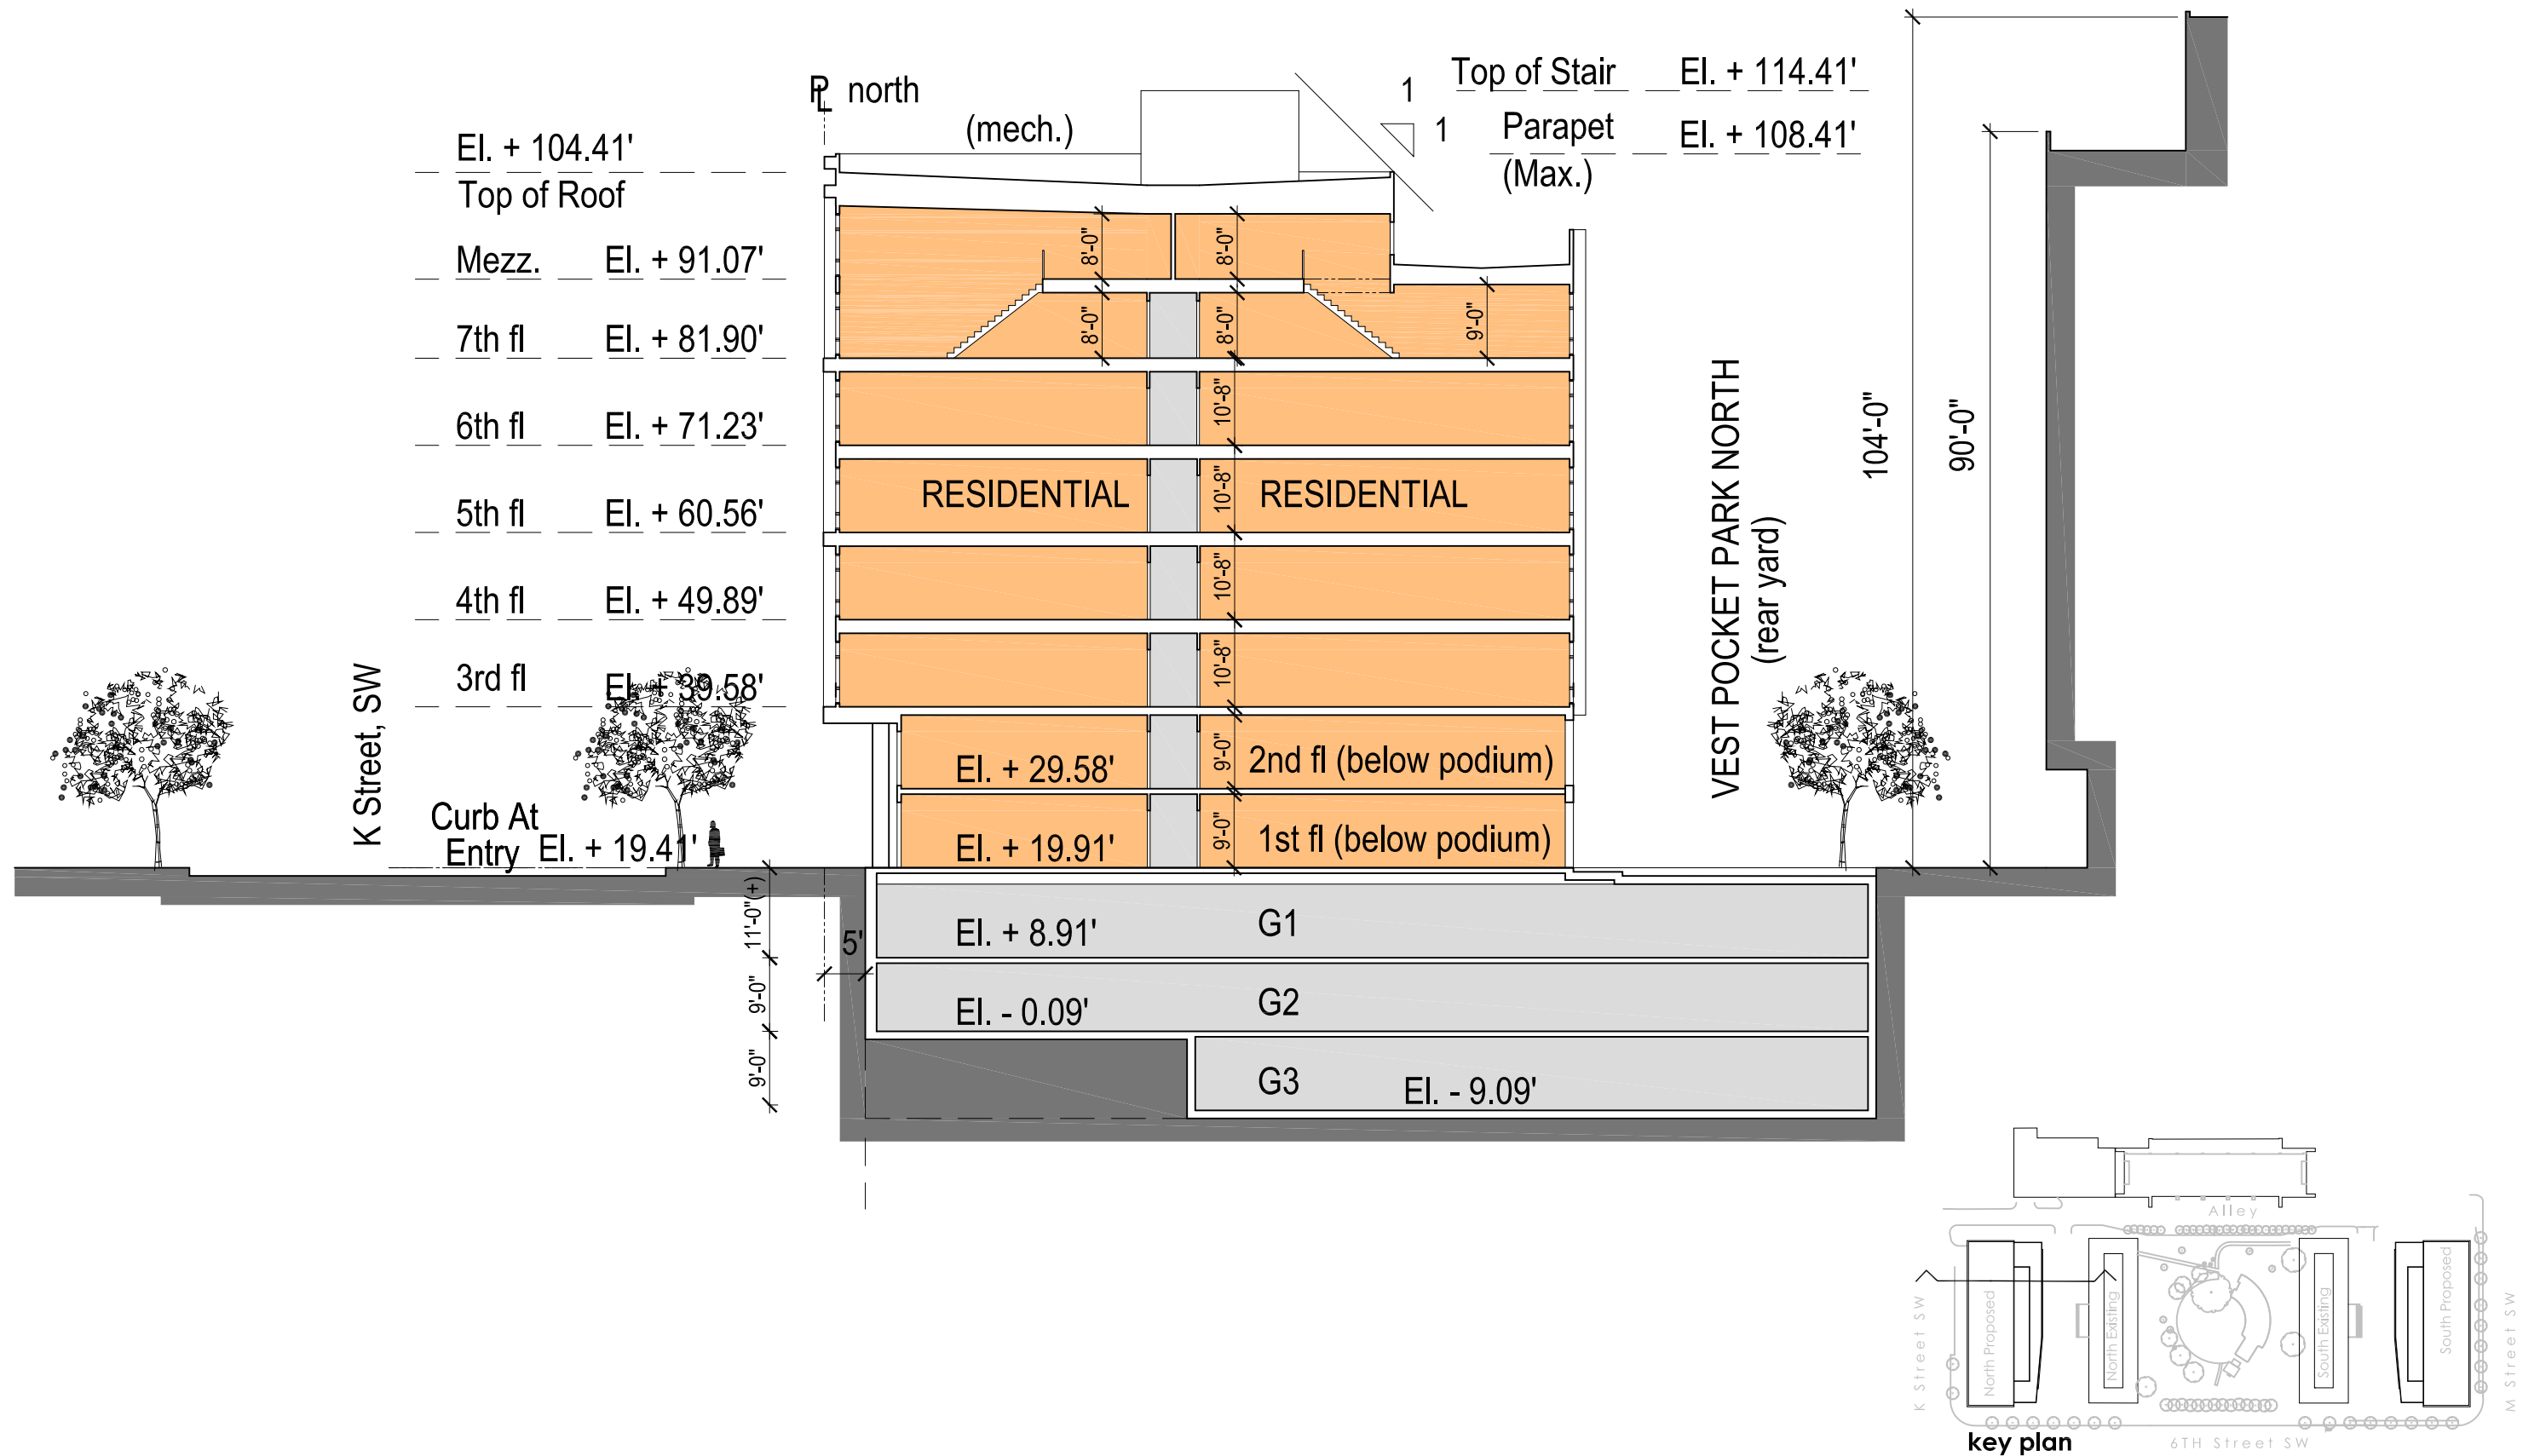

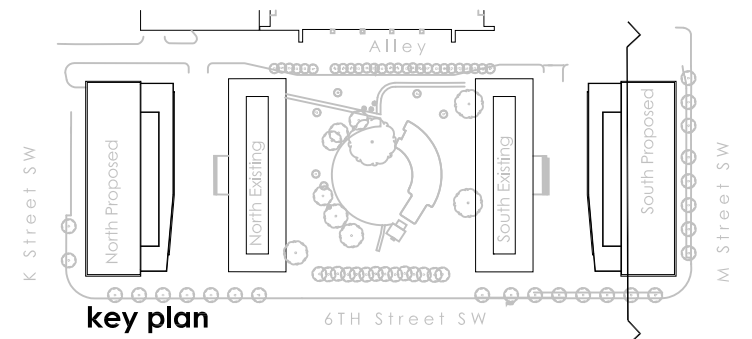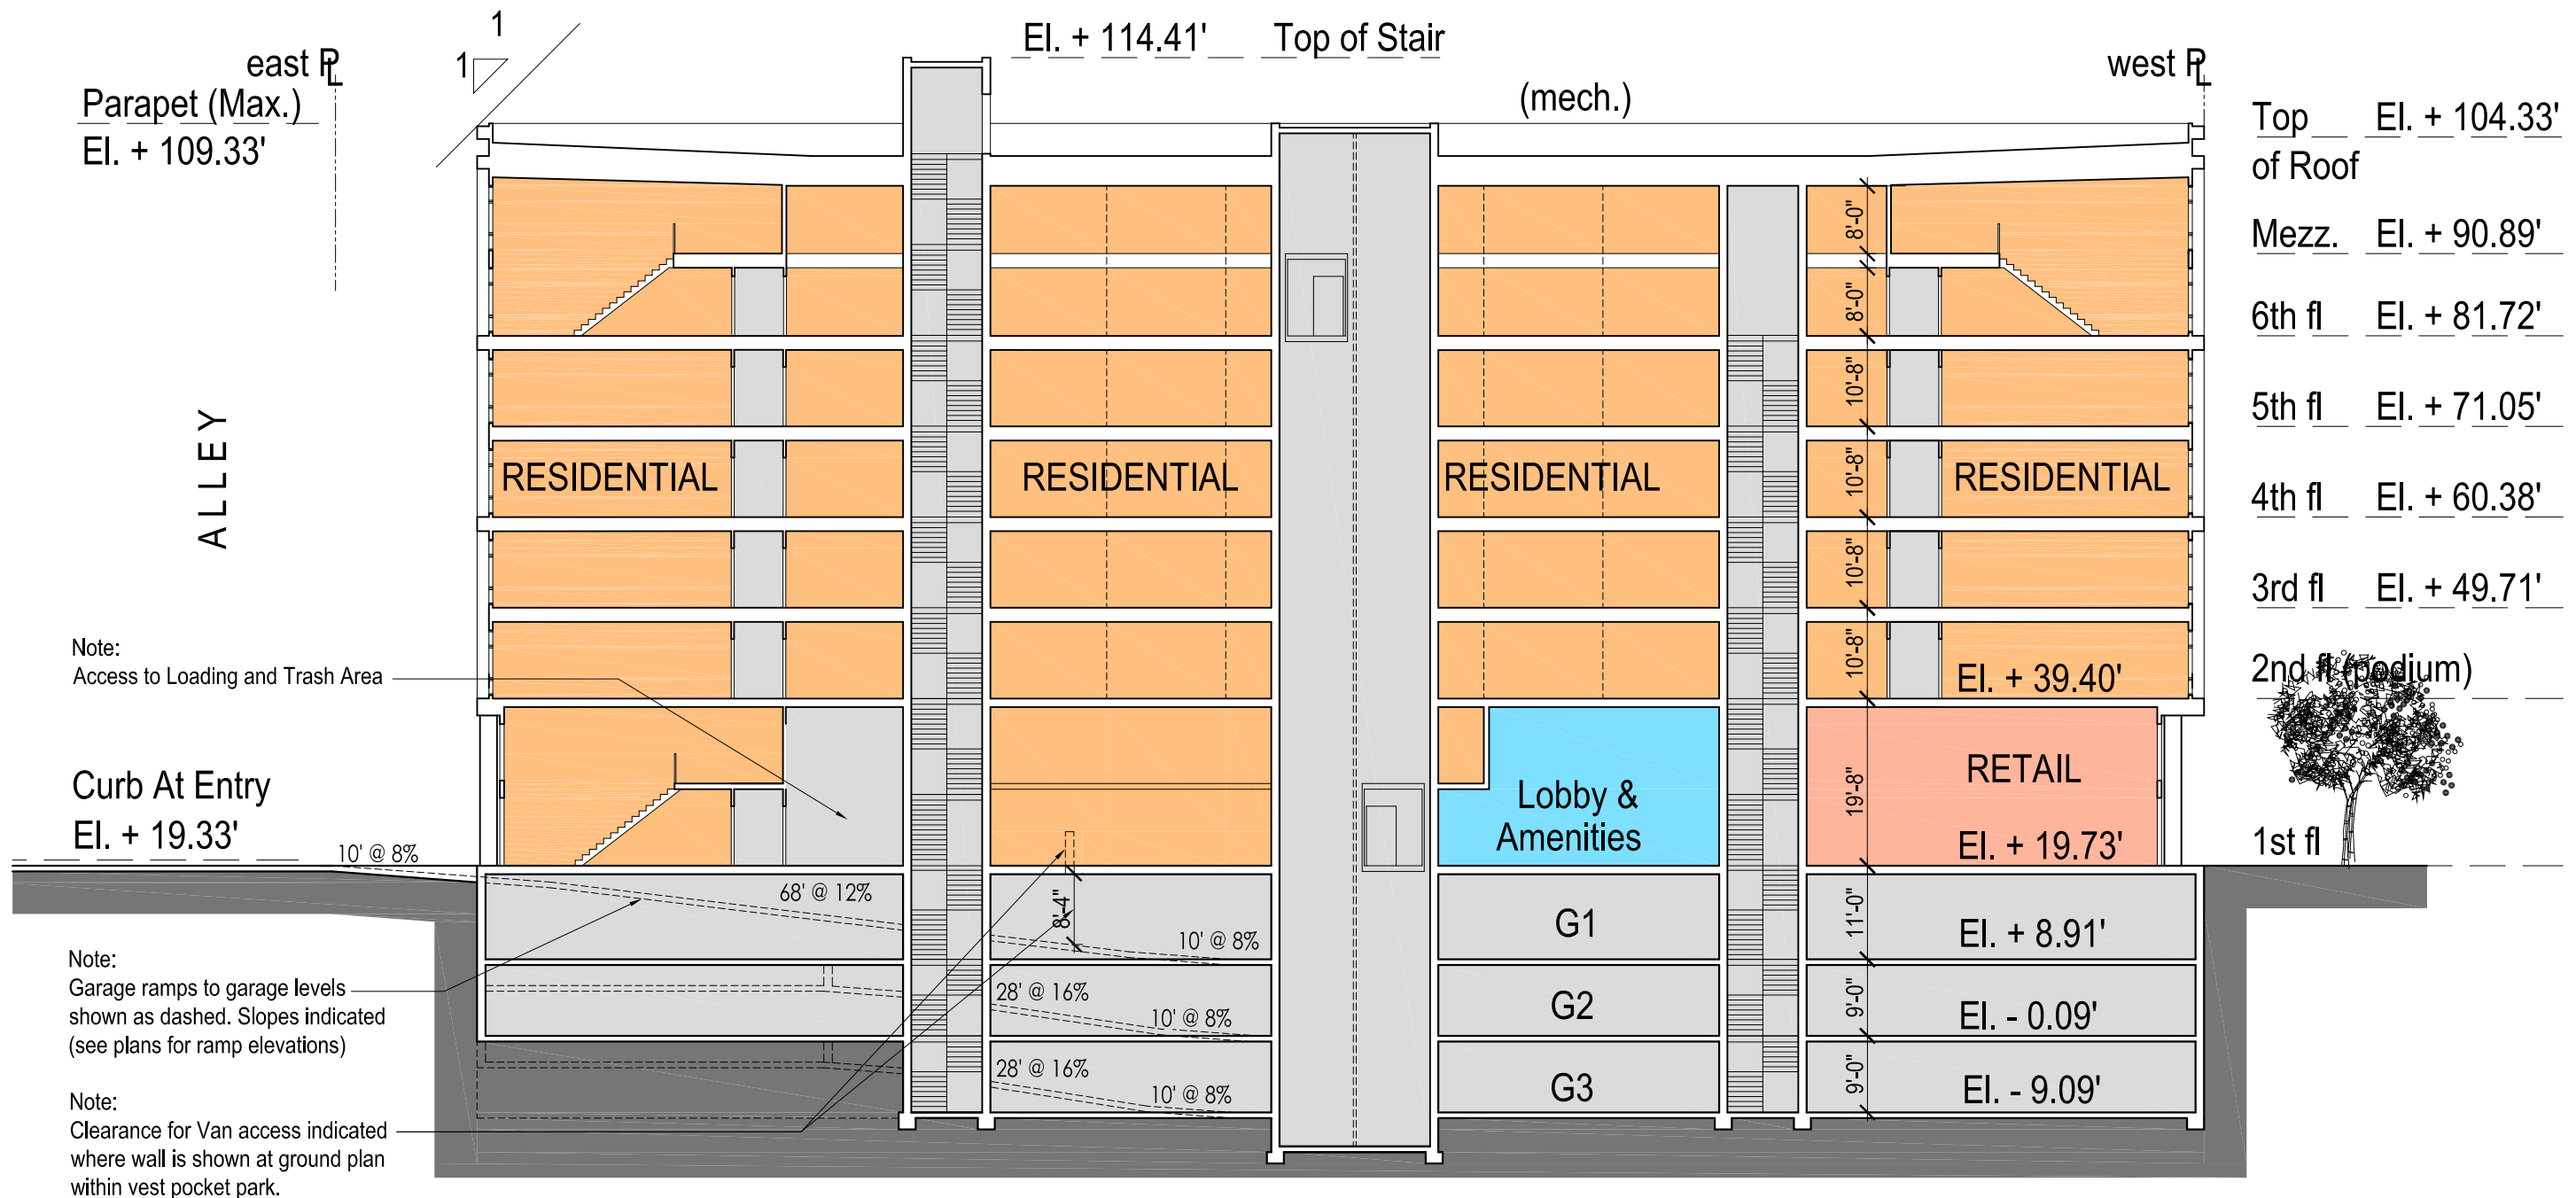

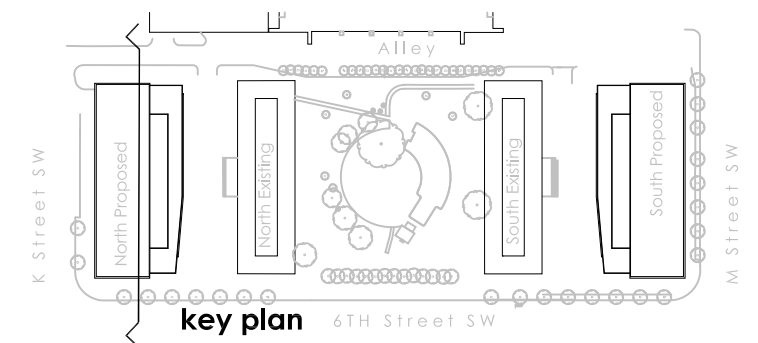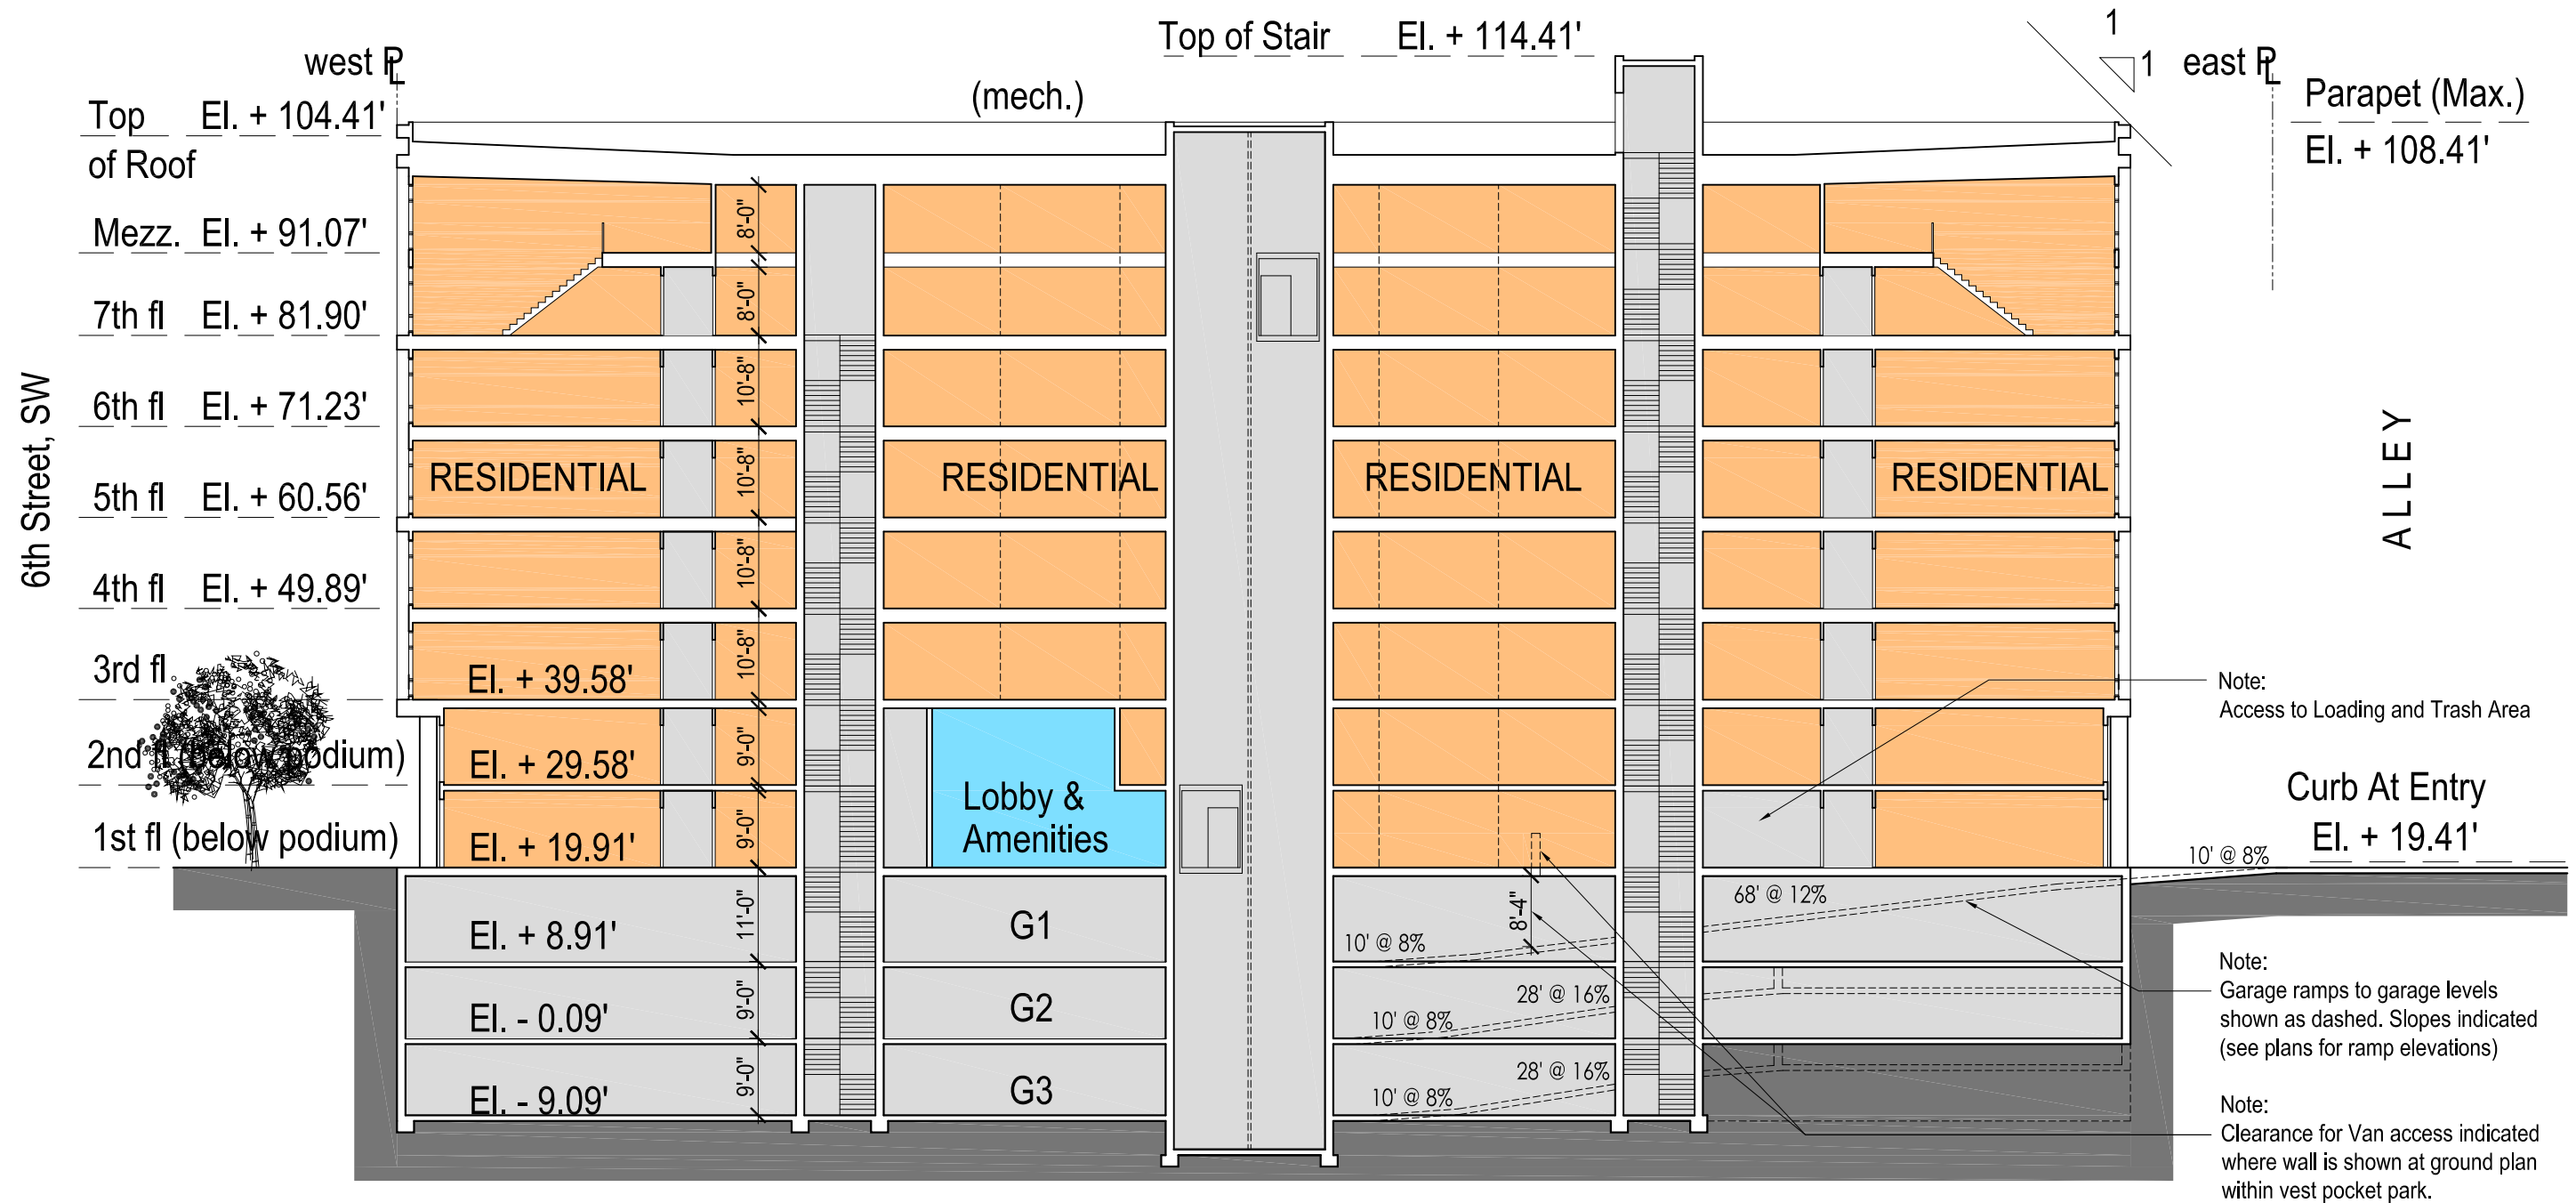

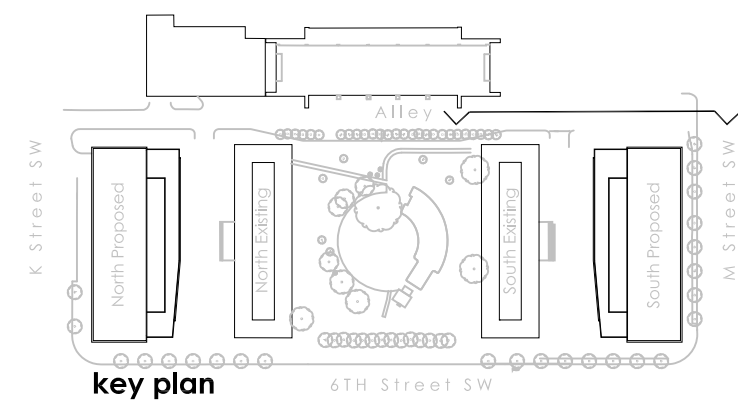

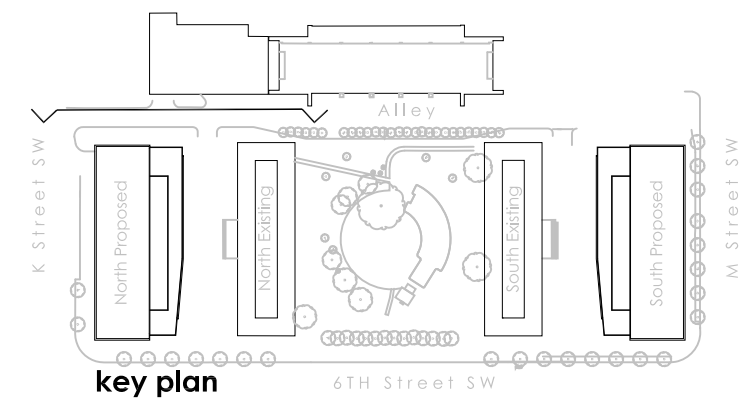


The View at Waterfront


Washington DC


ALLEY EAST ELEVATION (NORTH BLDG.)

December 22, 2014


A-24b

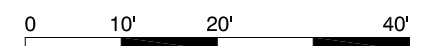

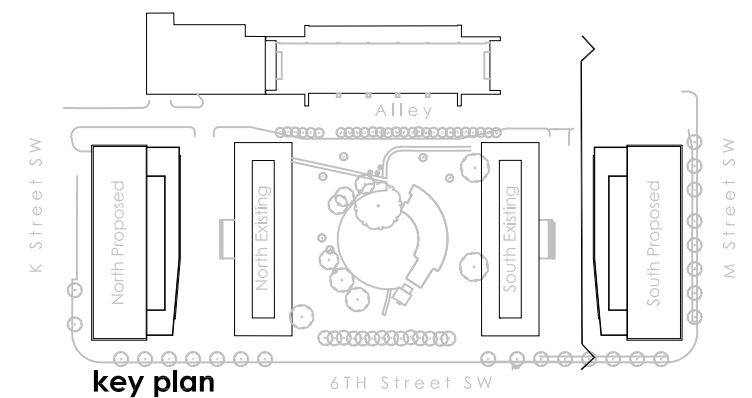

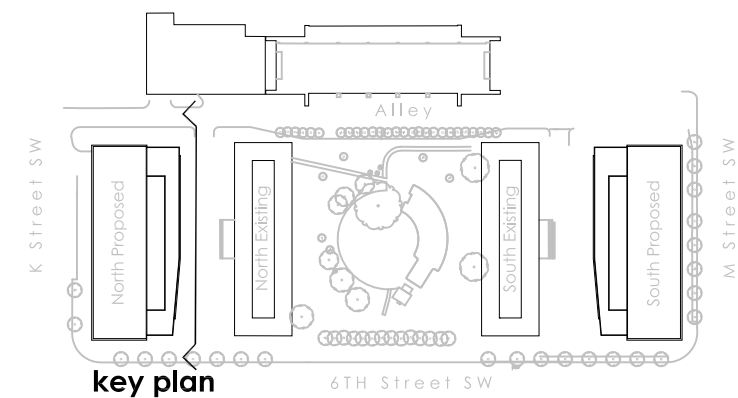



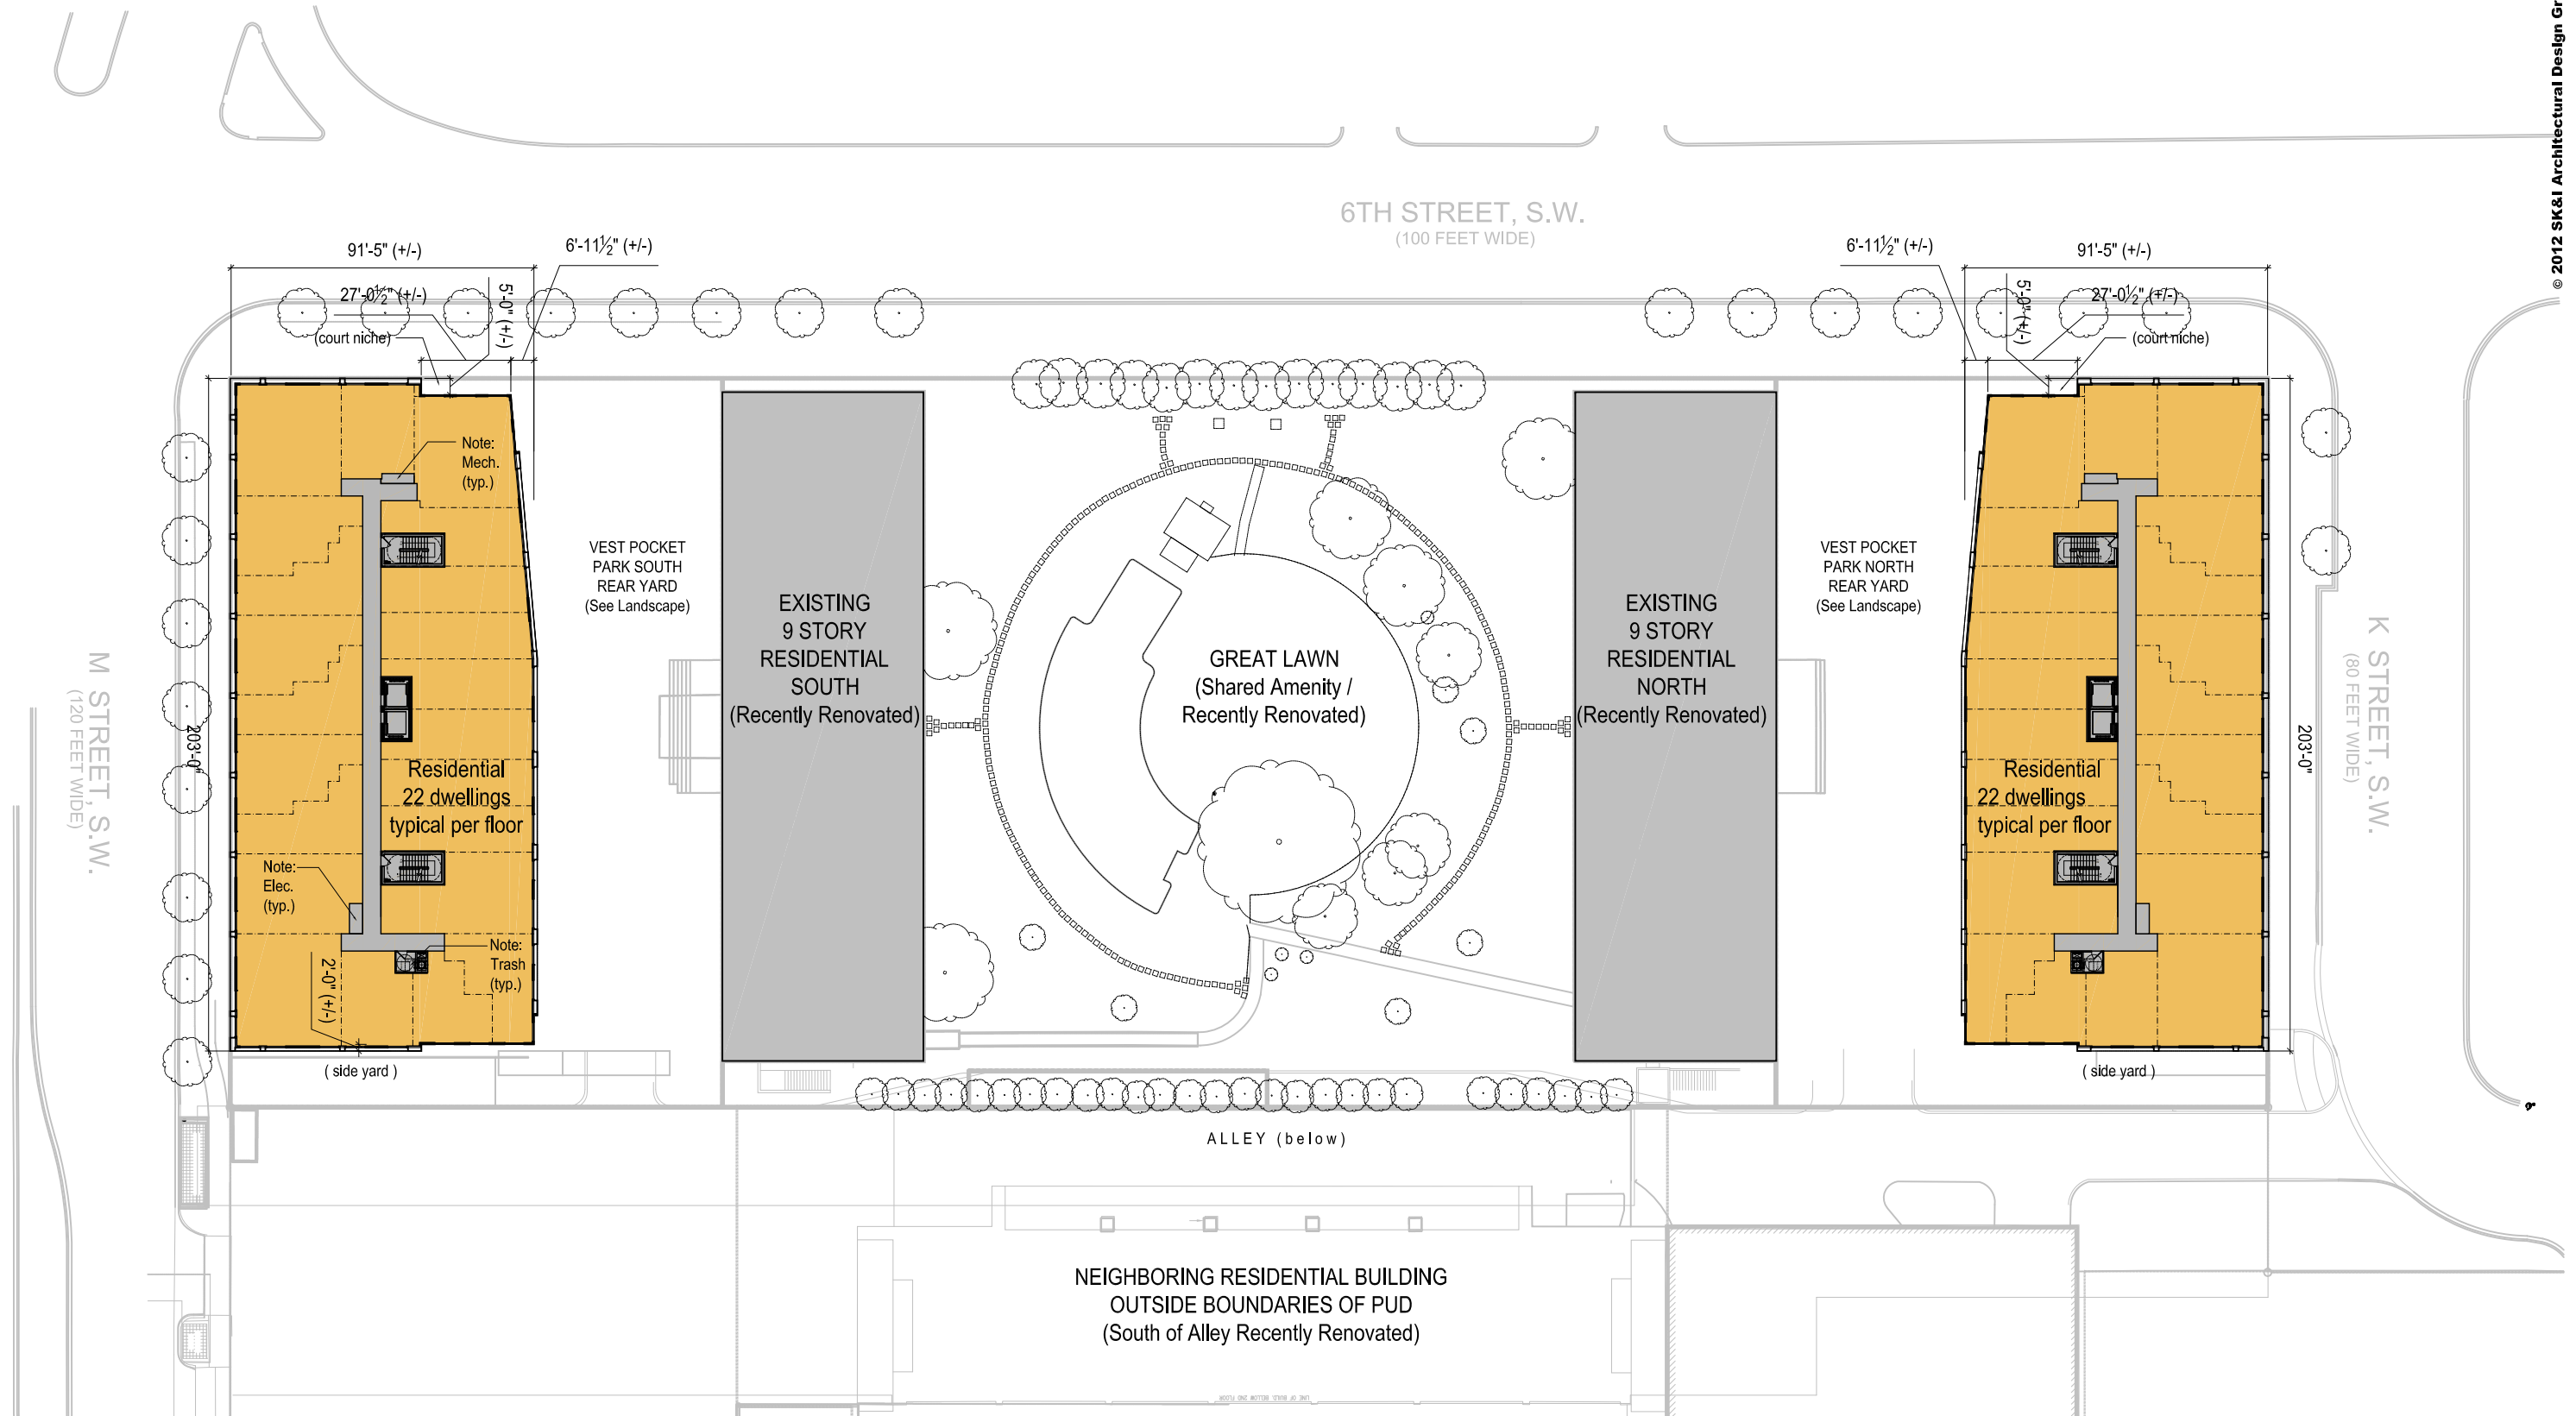

The View at Waterfront

Washington DC


TYPICAL PLANS

December 22, 2014

A-27

0 25' 50' 100'




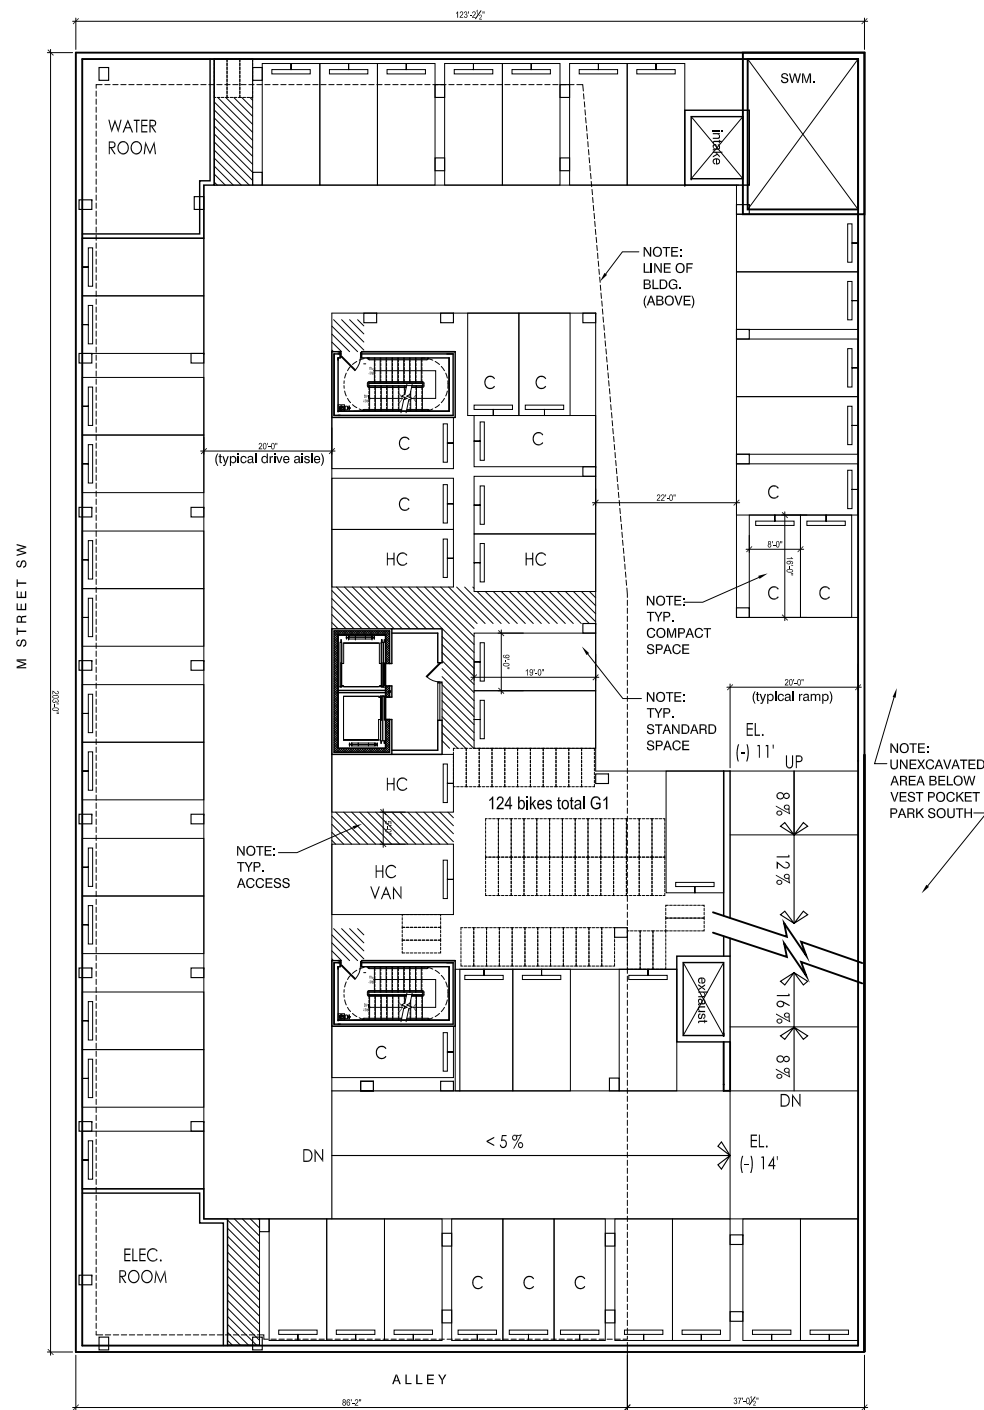


1 TYPICAL G1 PARKING LEVEL
SCALE: 1" = 30'-0"

Note:

1. GARAGE PLANS FOR NORTH TOWER ARE SIMILAR (MIRROR OPPOSITE) OF THOSE FOR THE SOUTH TOWER. SEE A-35 FOR PARKING TABULATIONS.

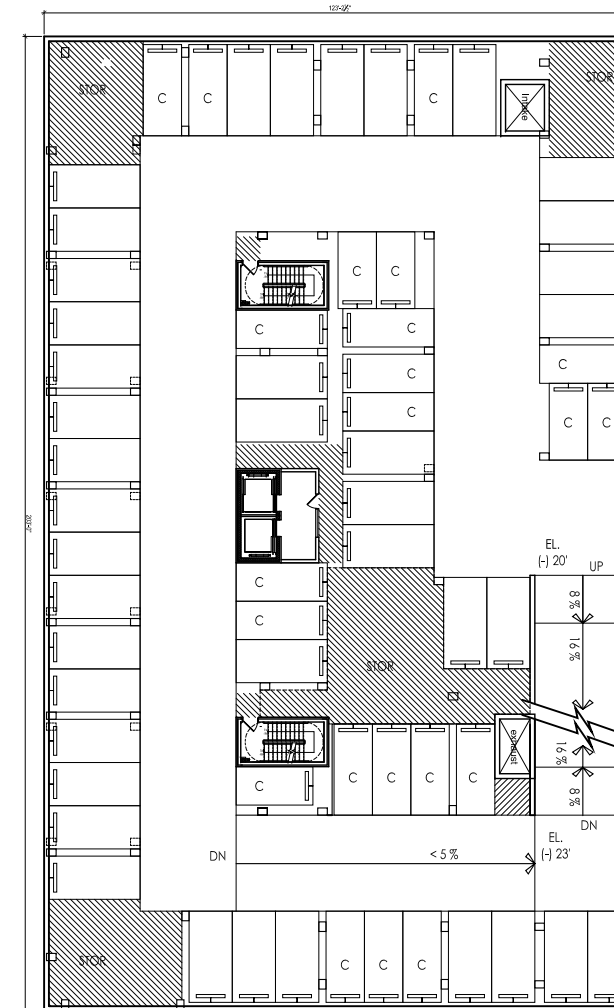

2 TYPICAL G2 PARKING LEVEL
SCALE: 1" = 40'-0"

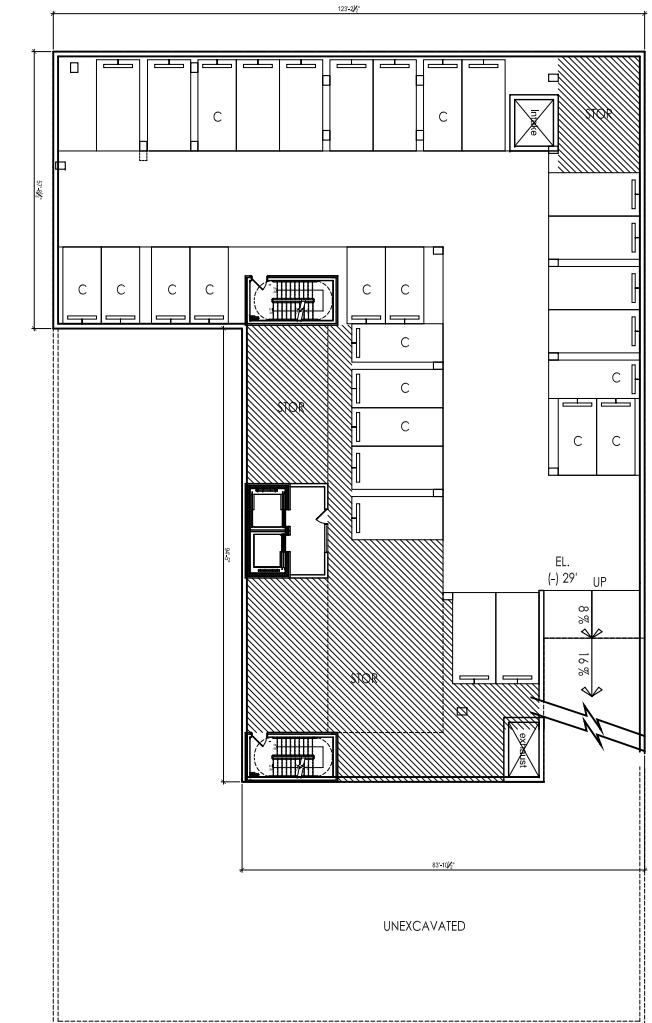

1 TYPICAL G3 PARKING LEVEL
SCALE: 1" = 40'-0"




The View at Waterfront


Washington DC

PARKING PLANS (SOUTH BLDG.)

December 22, 2014

A-29

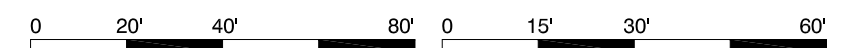

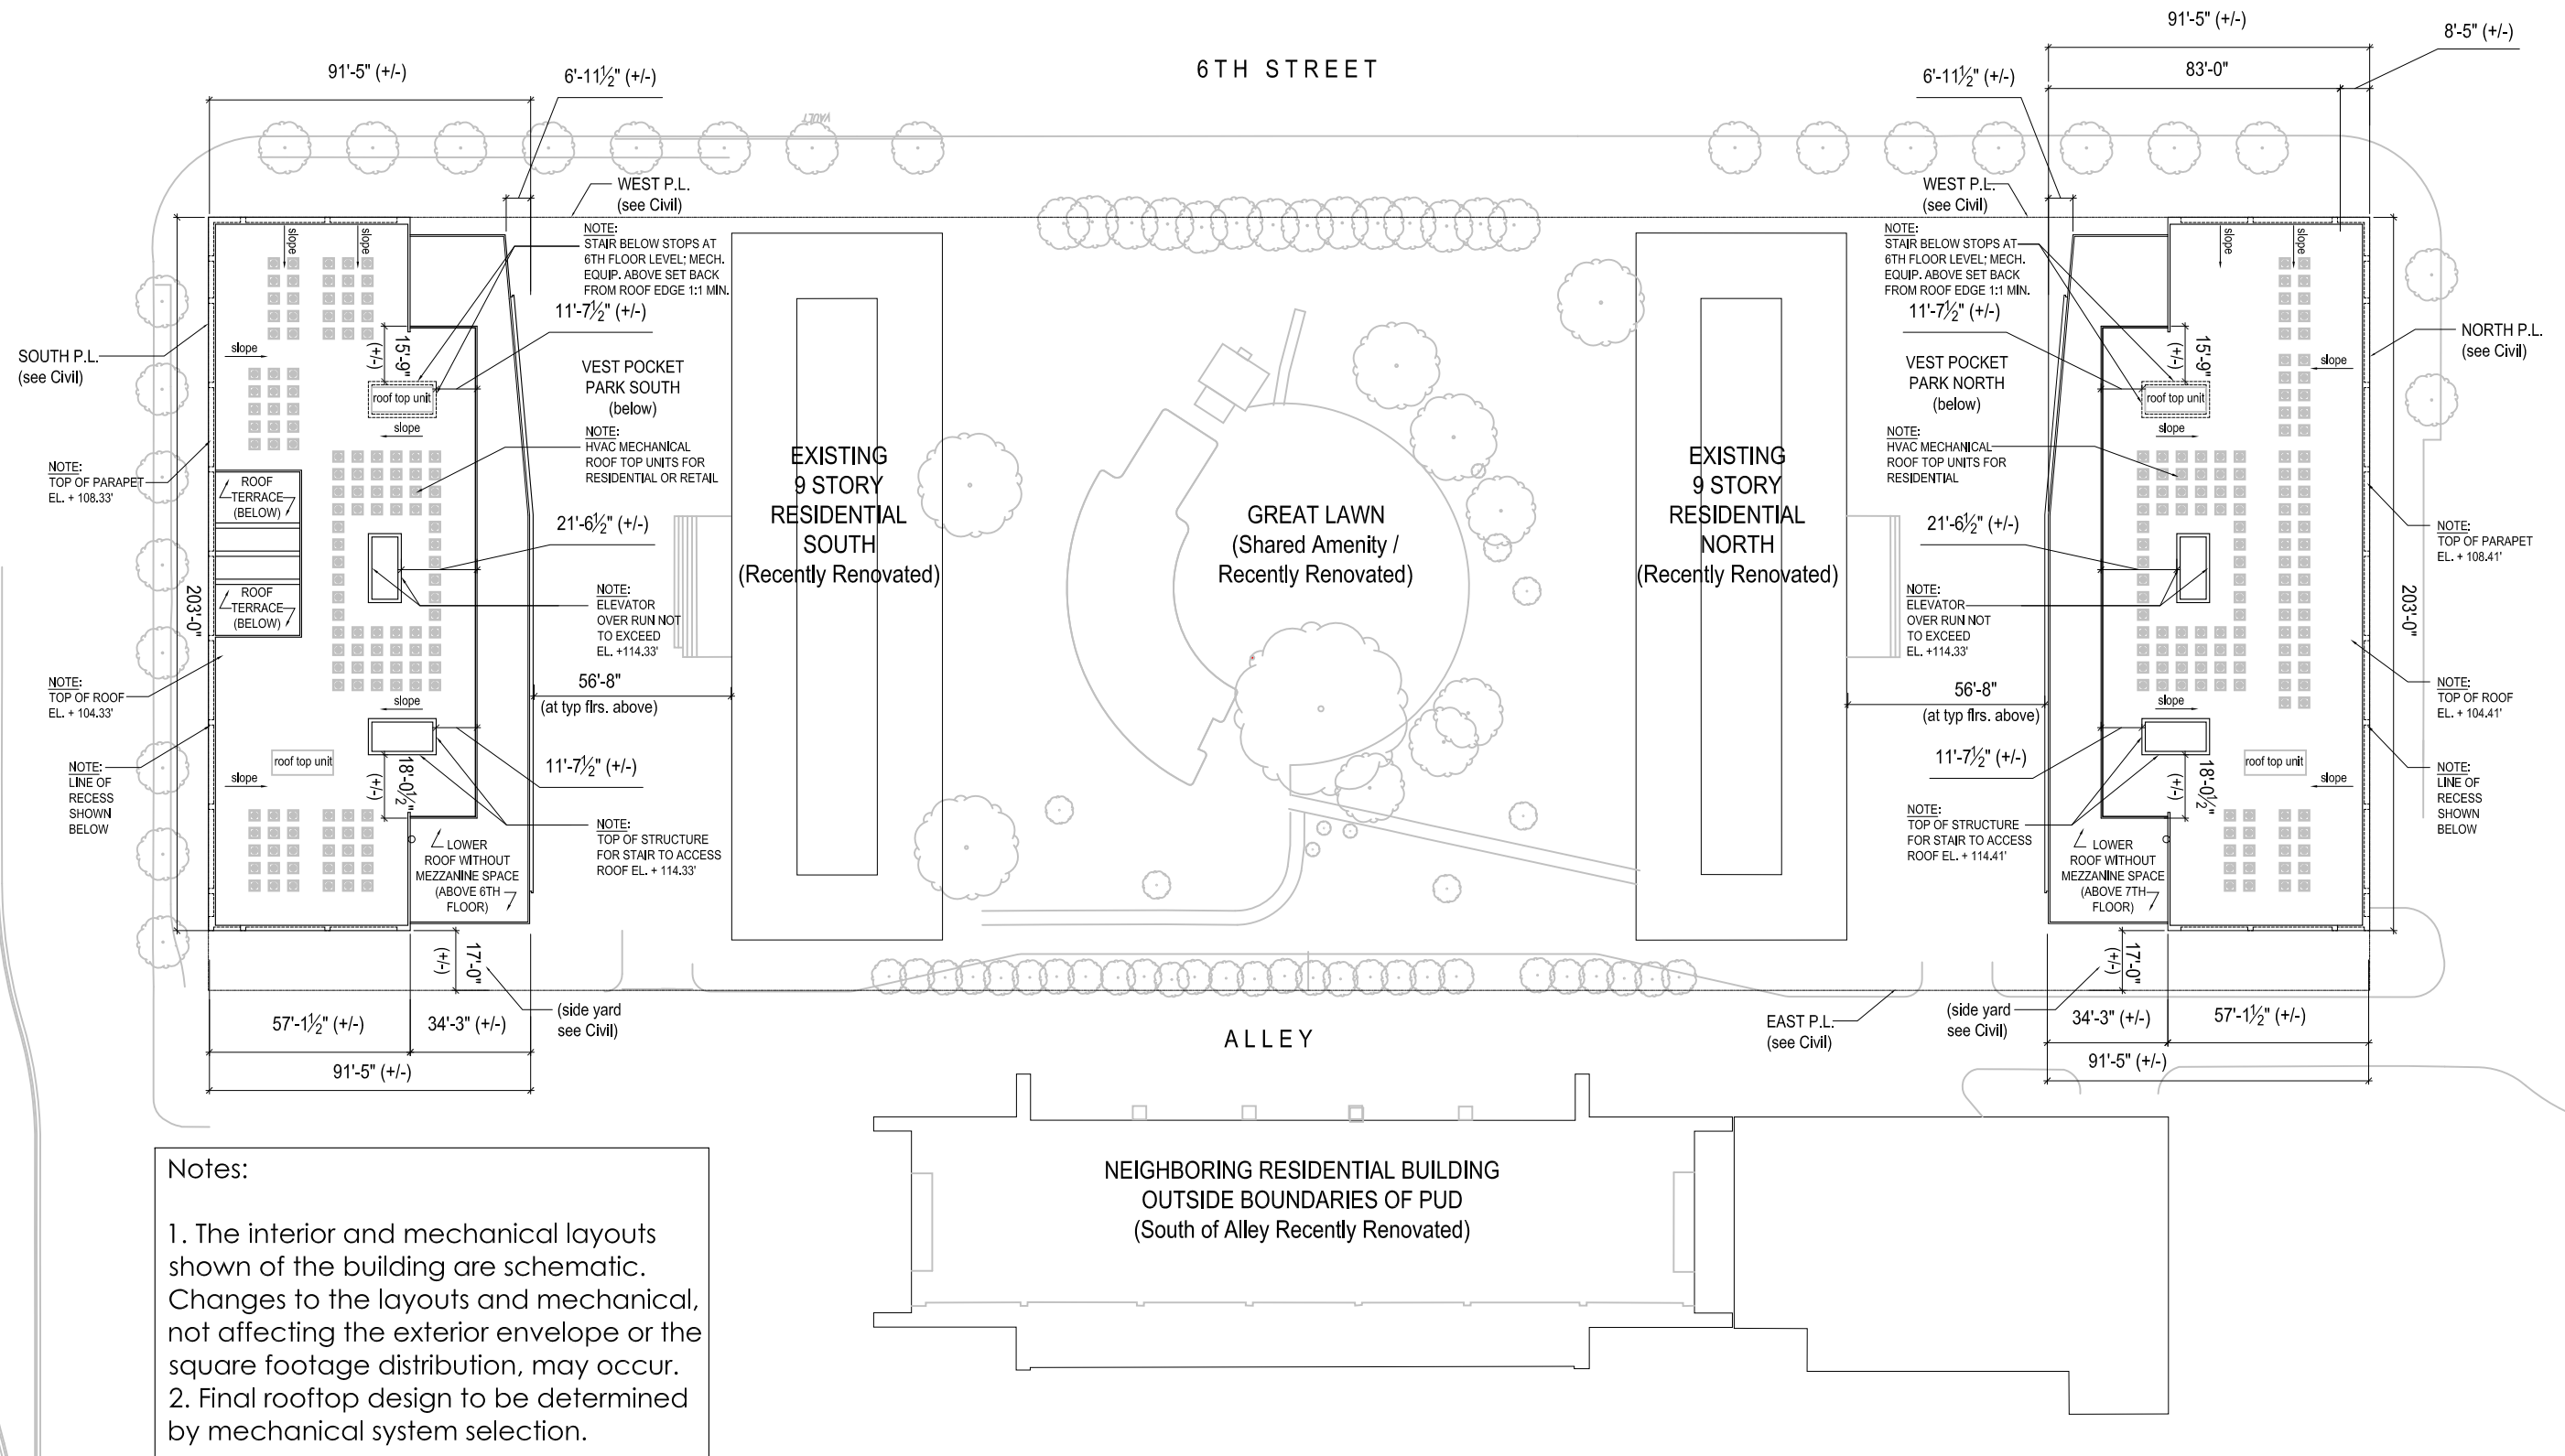

The View at Waterfront

Washington DC

ROOF PLAN

December 22, 2014

A-29b

0 25' 50' 100'

