
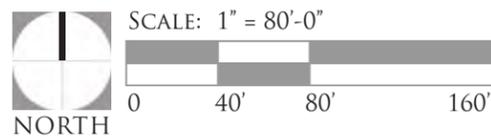


Landscape Exhibits

THIS PAGE INTENTIONALLY LEFT BLANK



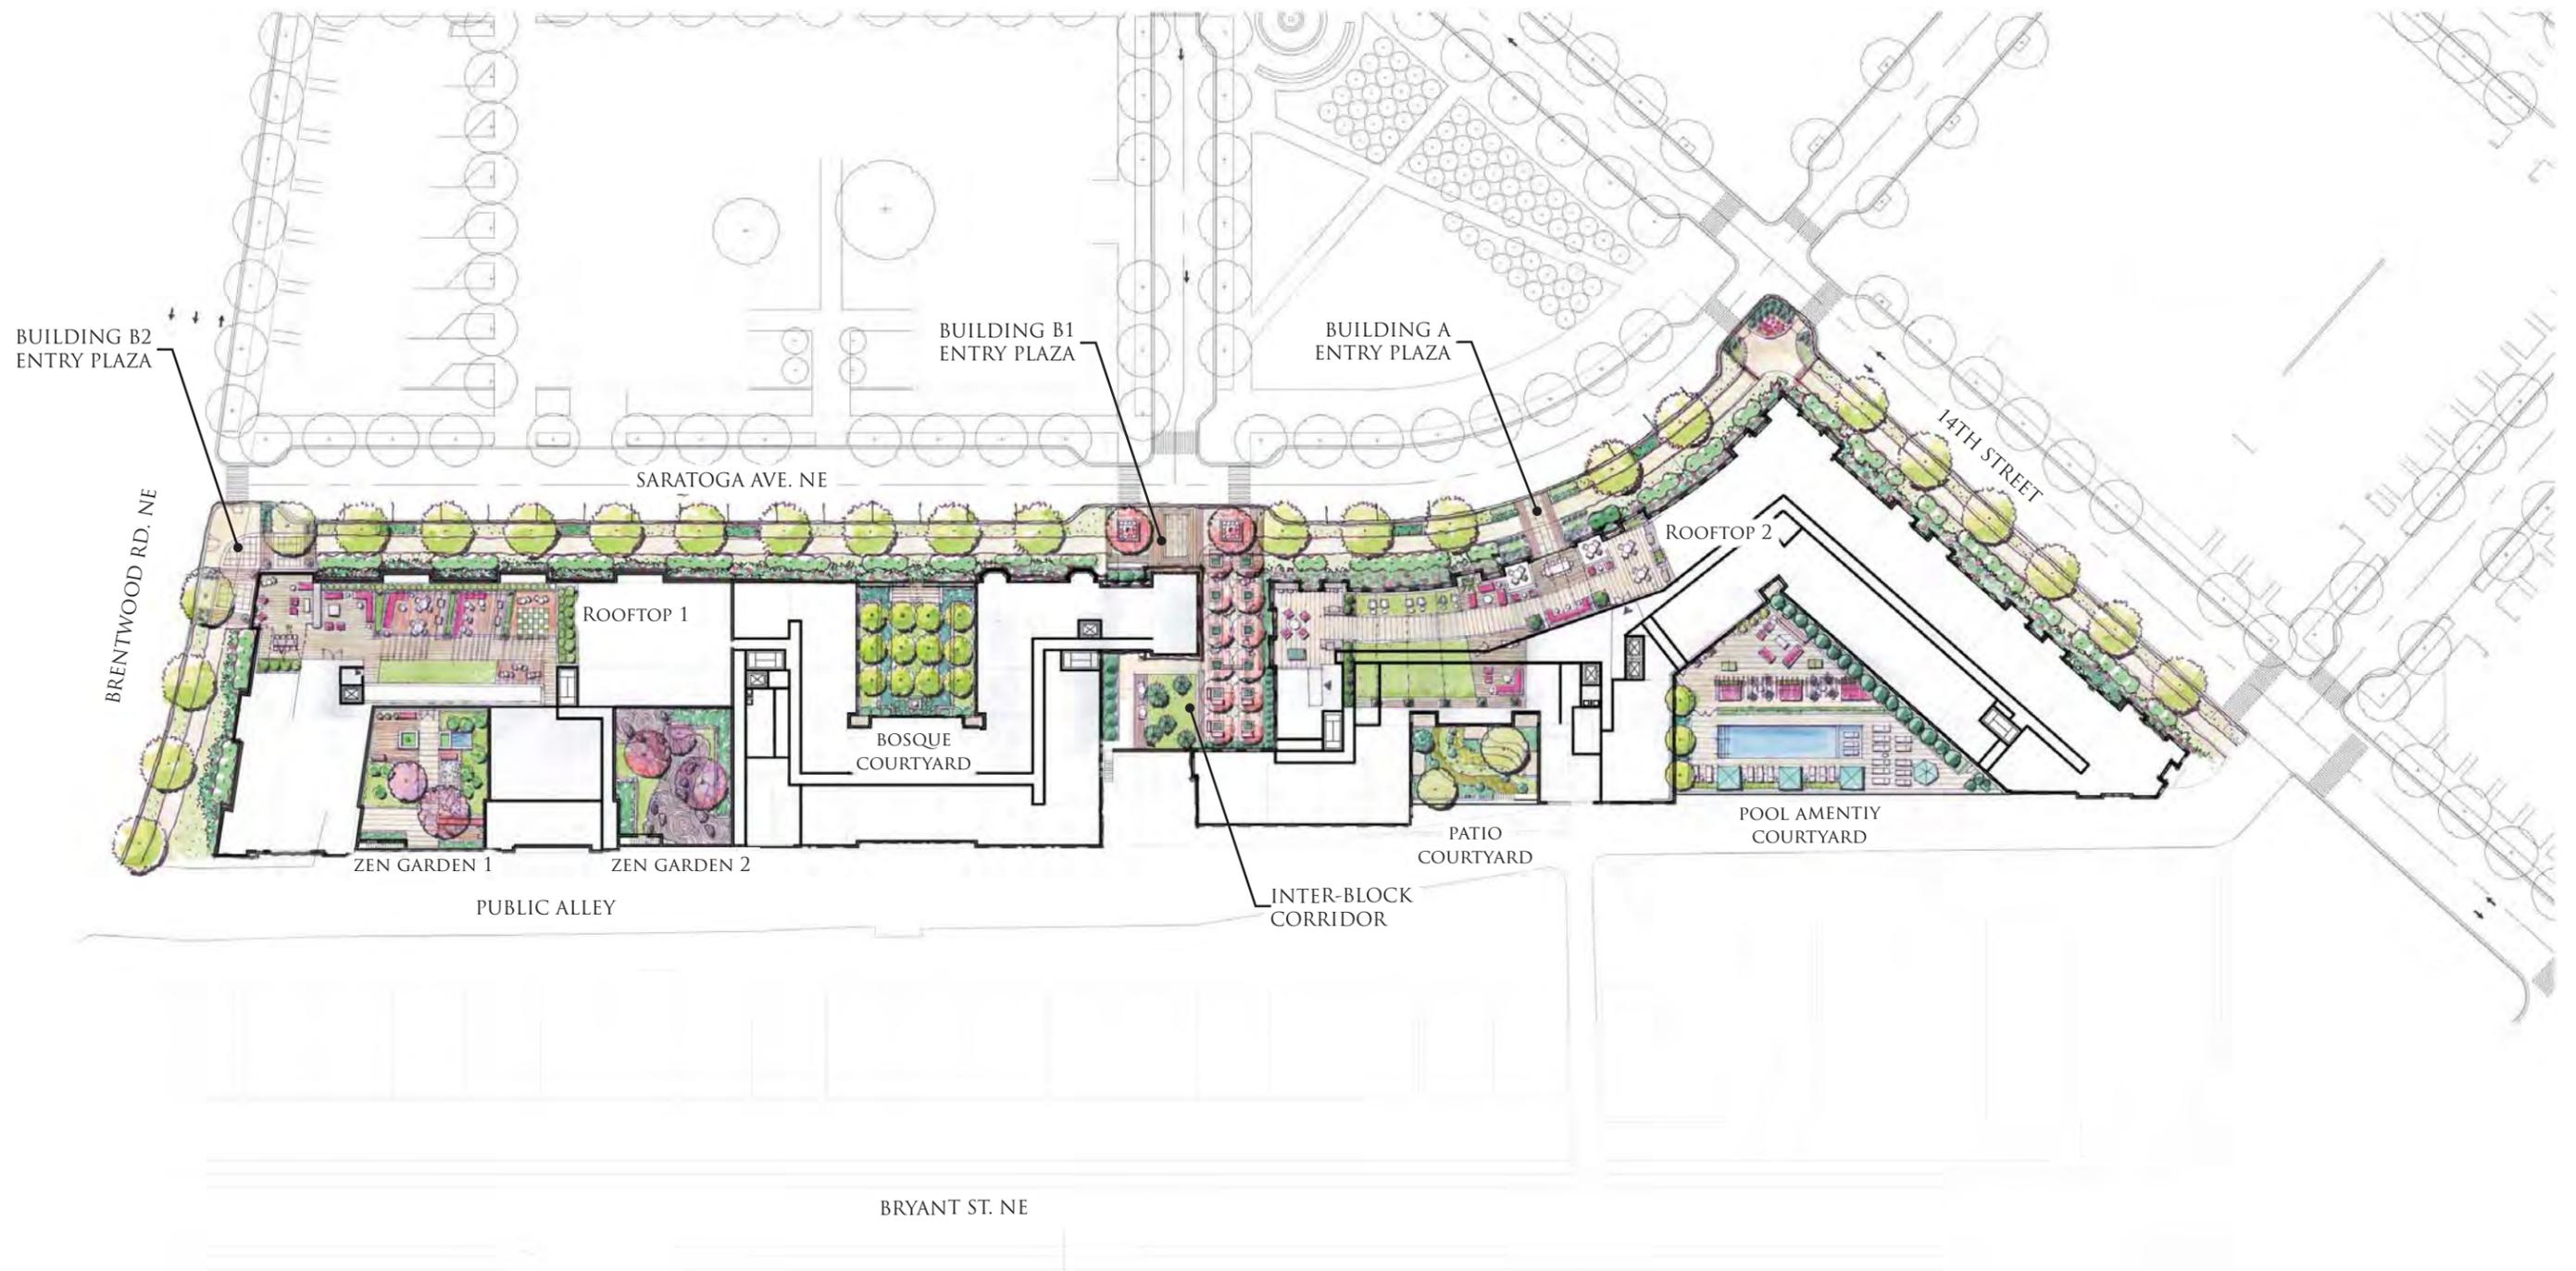


© 2016 Torti Gallas Urban, Inc. | 1326 H Street NE 2nd Floor Washington, DC 20002




September 22, 2016

Overall Landscape Concept

L01

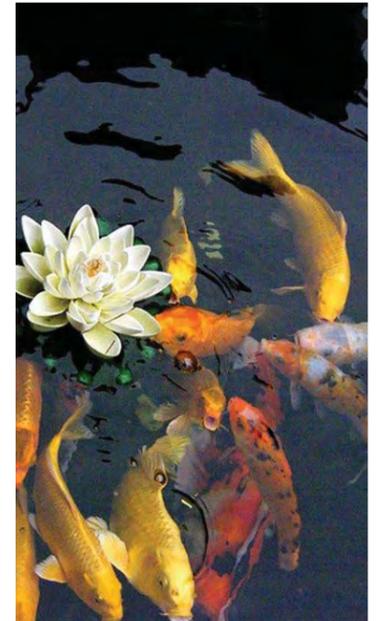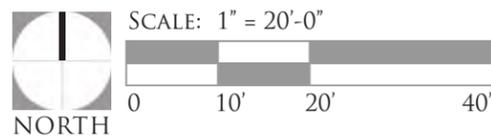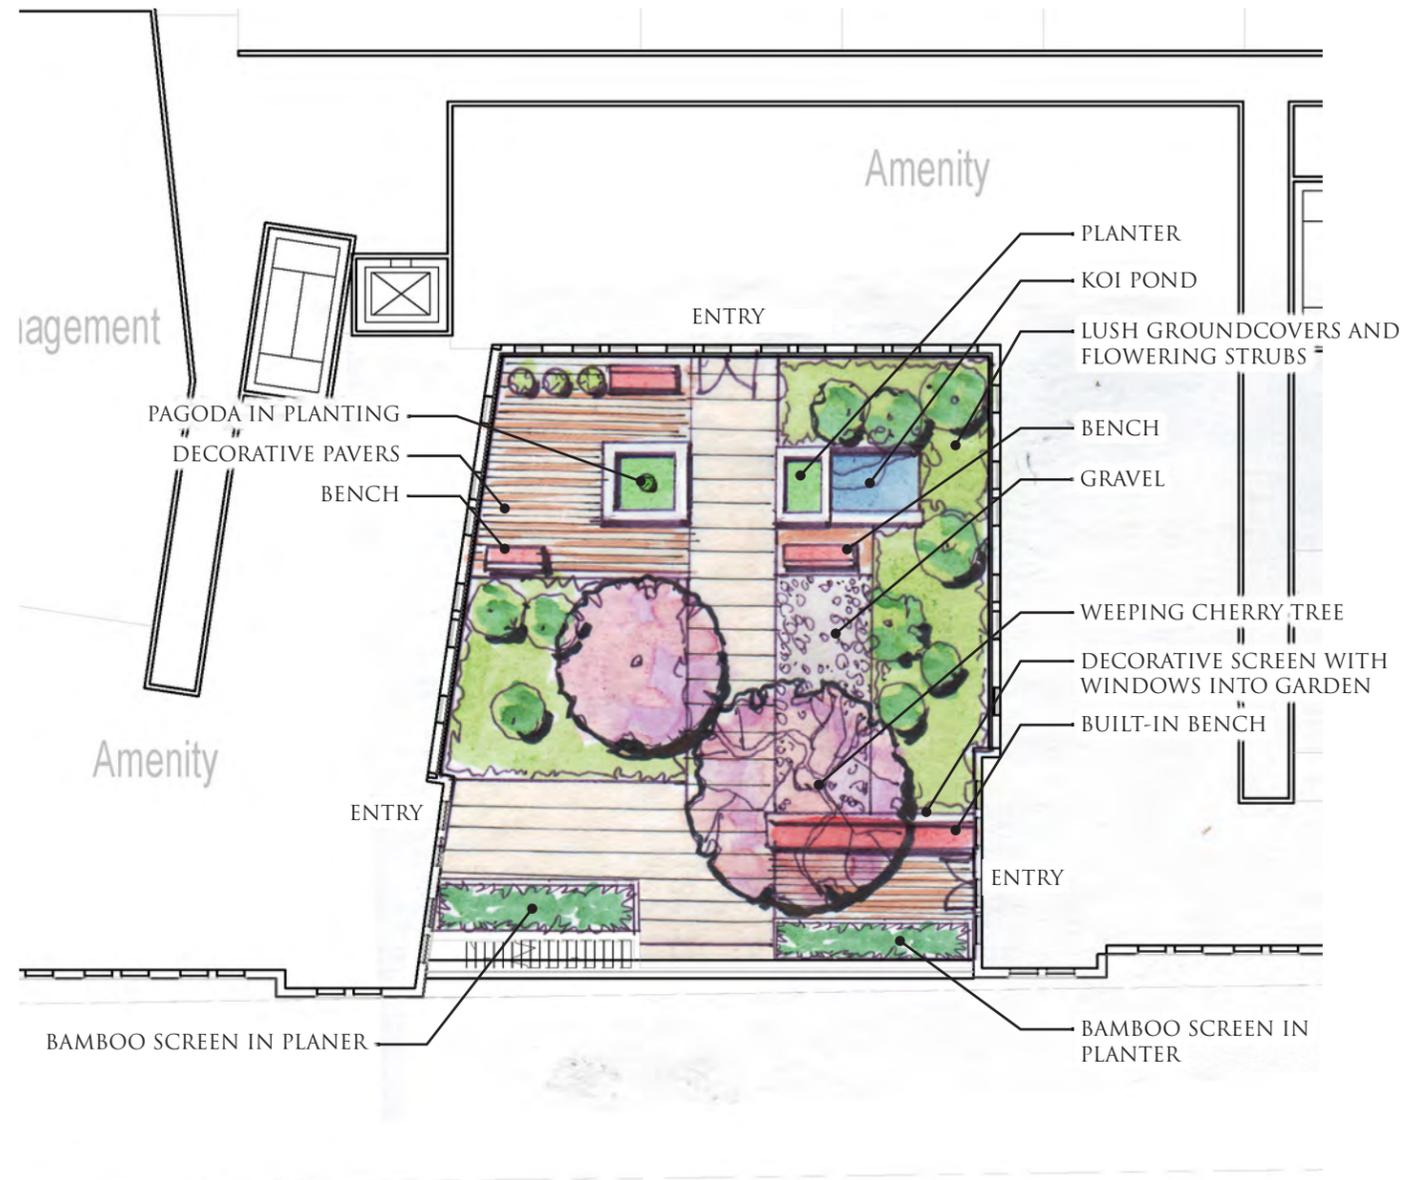

Leasing/Management

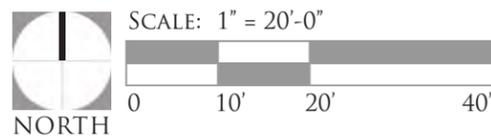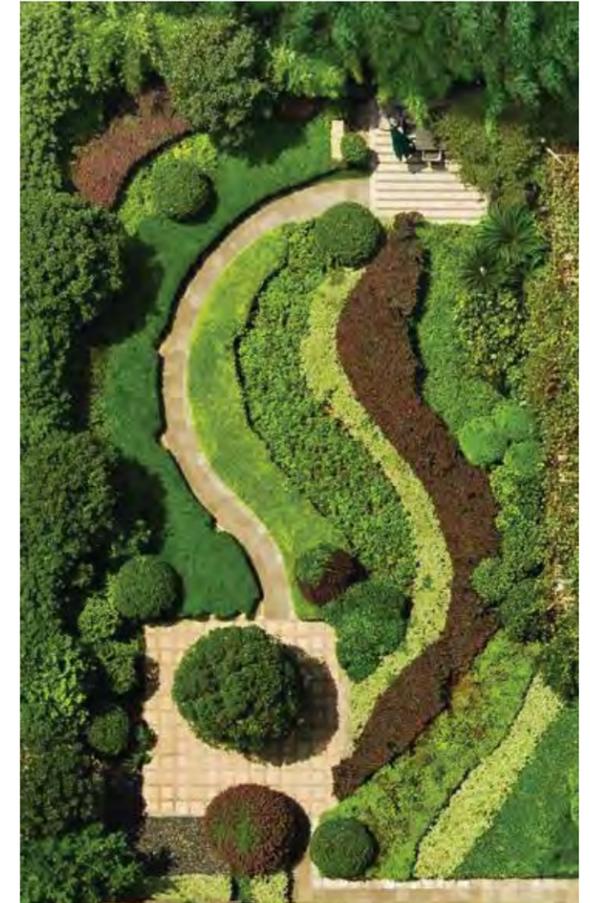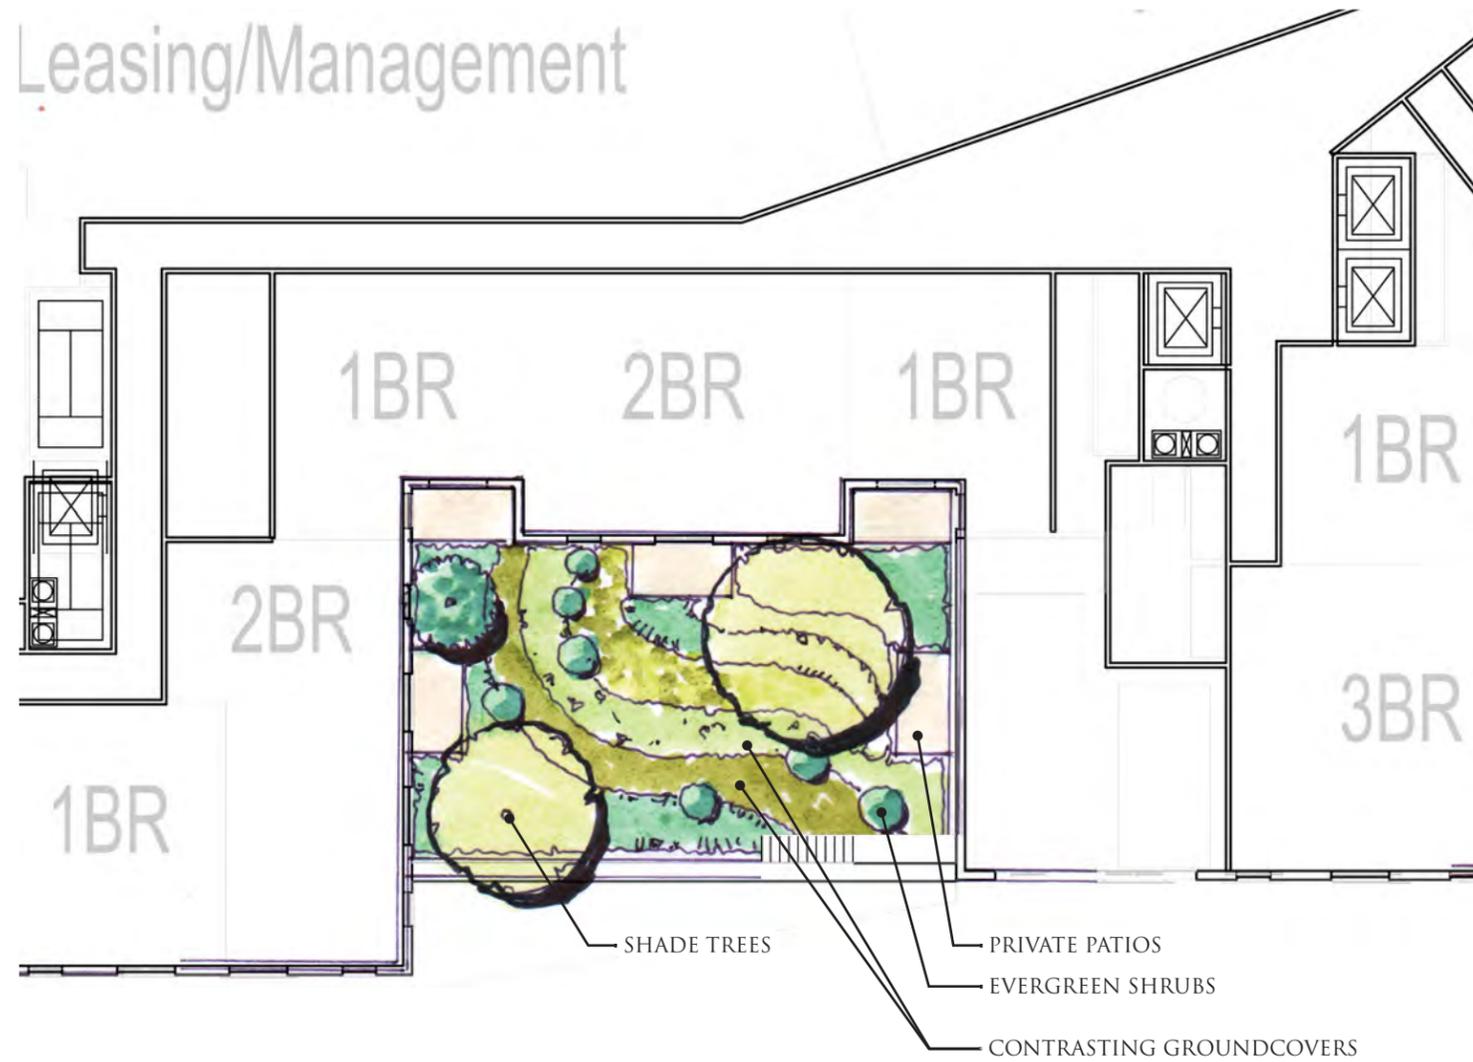


© 2016 Torti Gallas Urban, Inc. | 1326 H Street NE 2nd Floor Washington, DC 20002

First Level Building A - Patio Courtyard Concept

September 22, 2016

L05


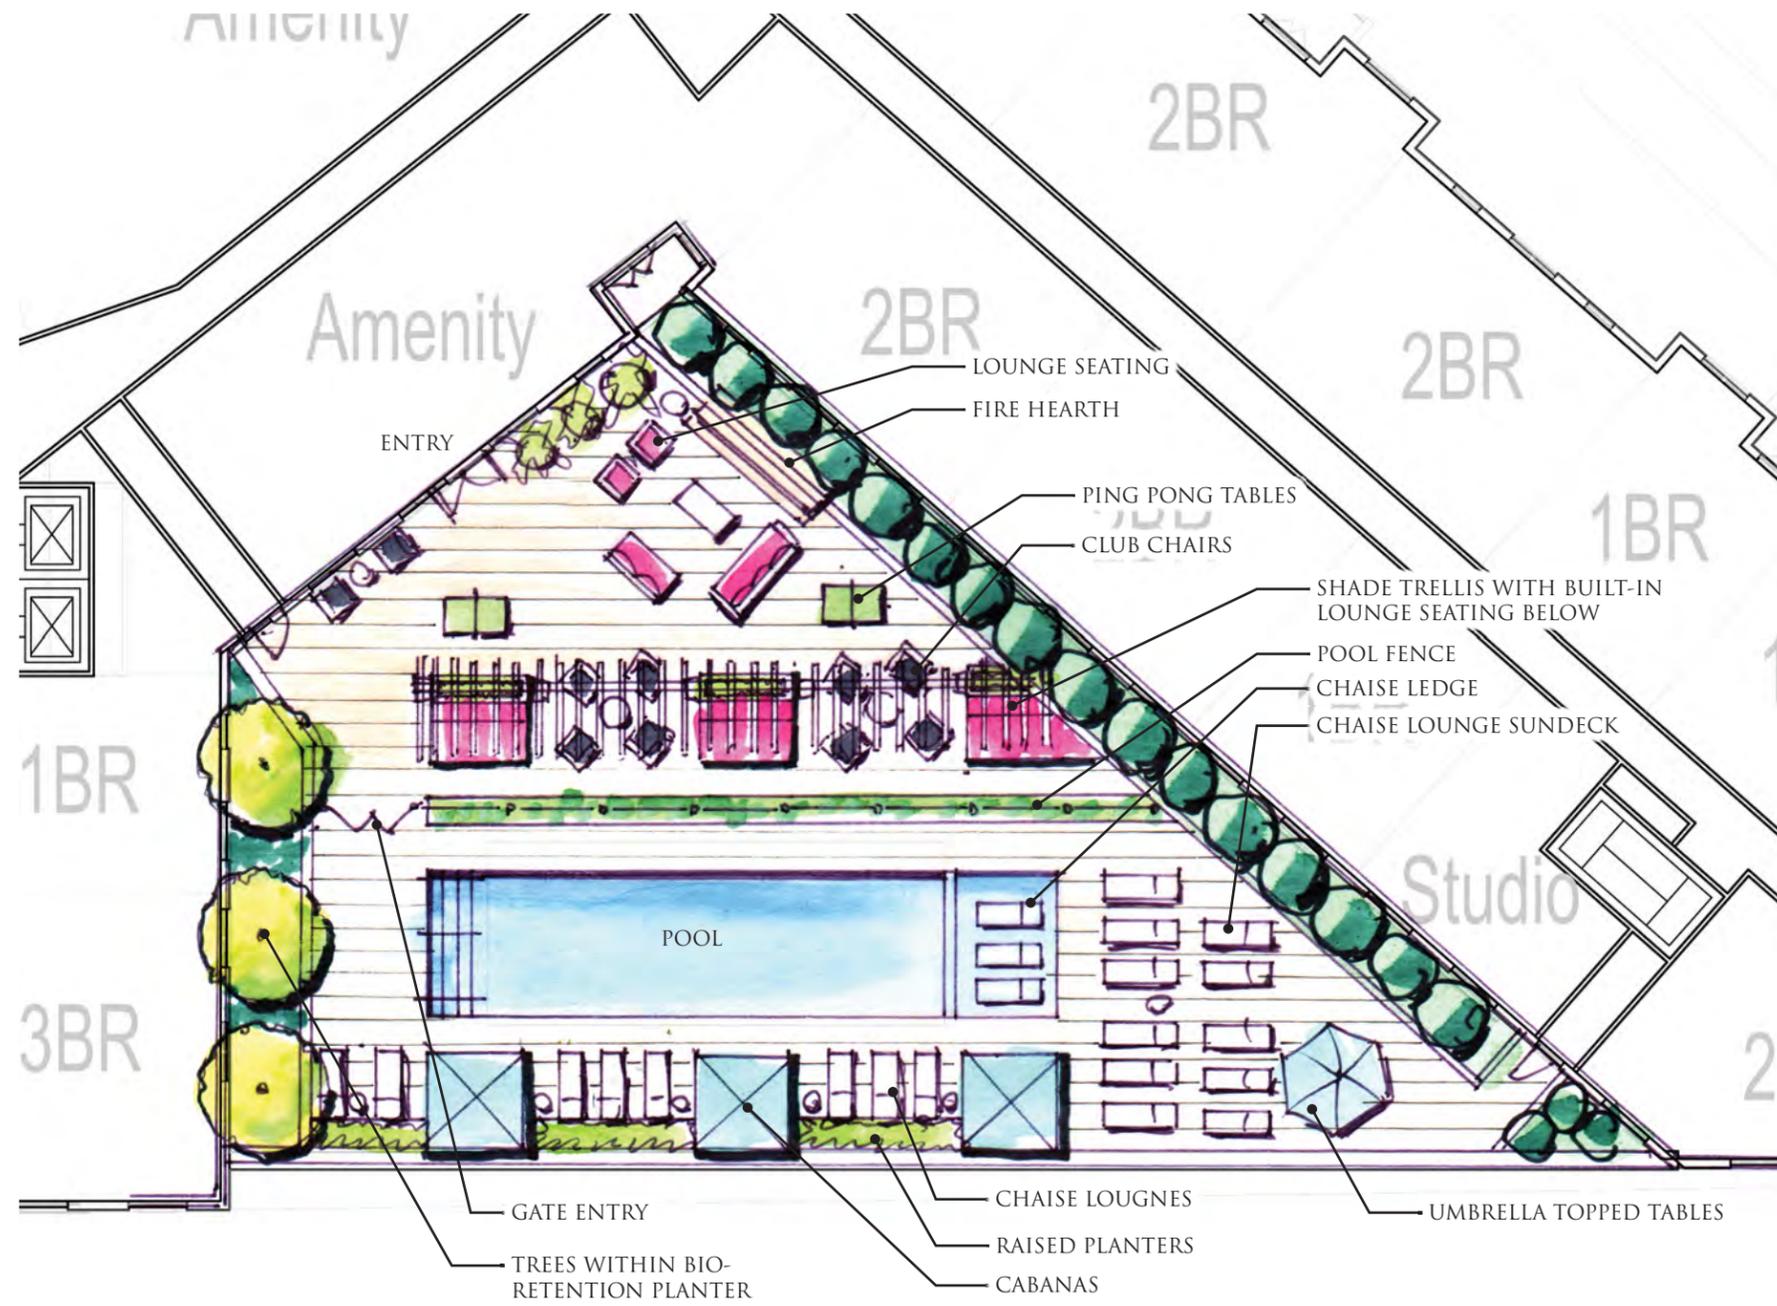


© 2016 Torti Gallas Urban, Inc. | 1326 H Street NE 2nd Floor Washington, DC 20002

First Level Building A - Pool Amenity Courtyard Concept

September 22, 2016

L06


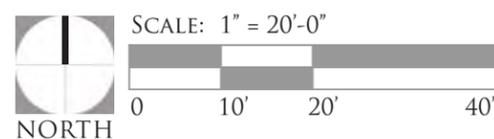
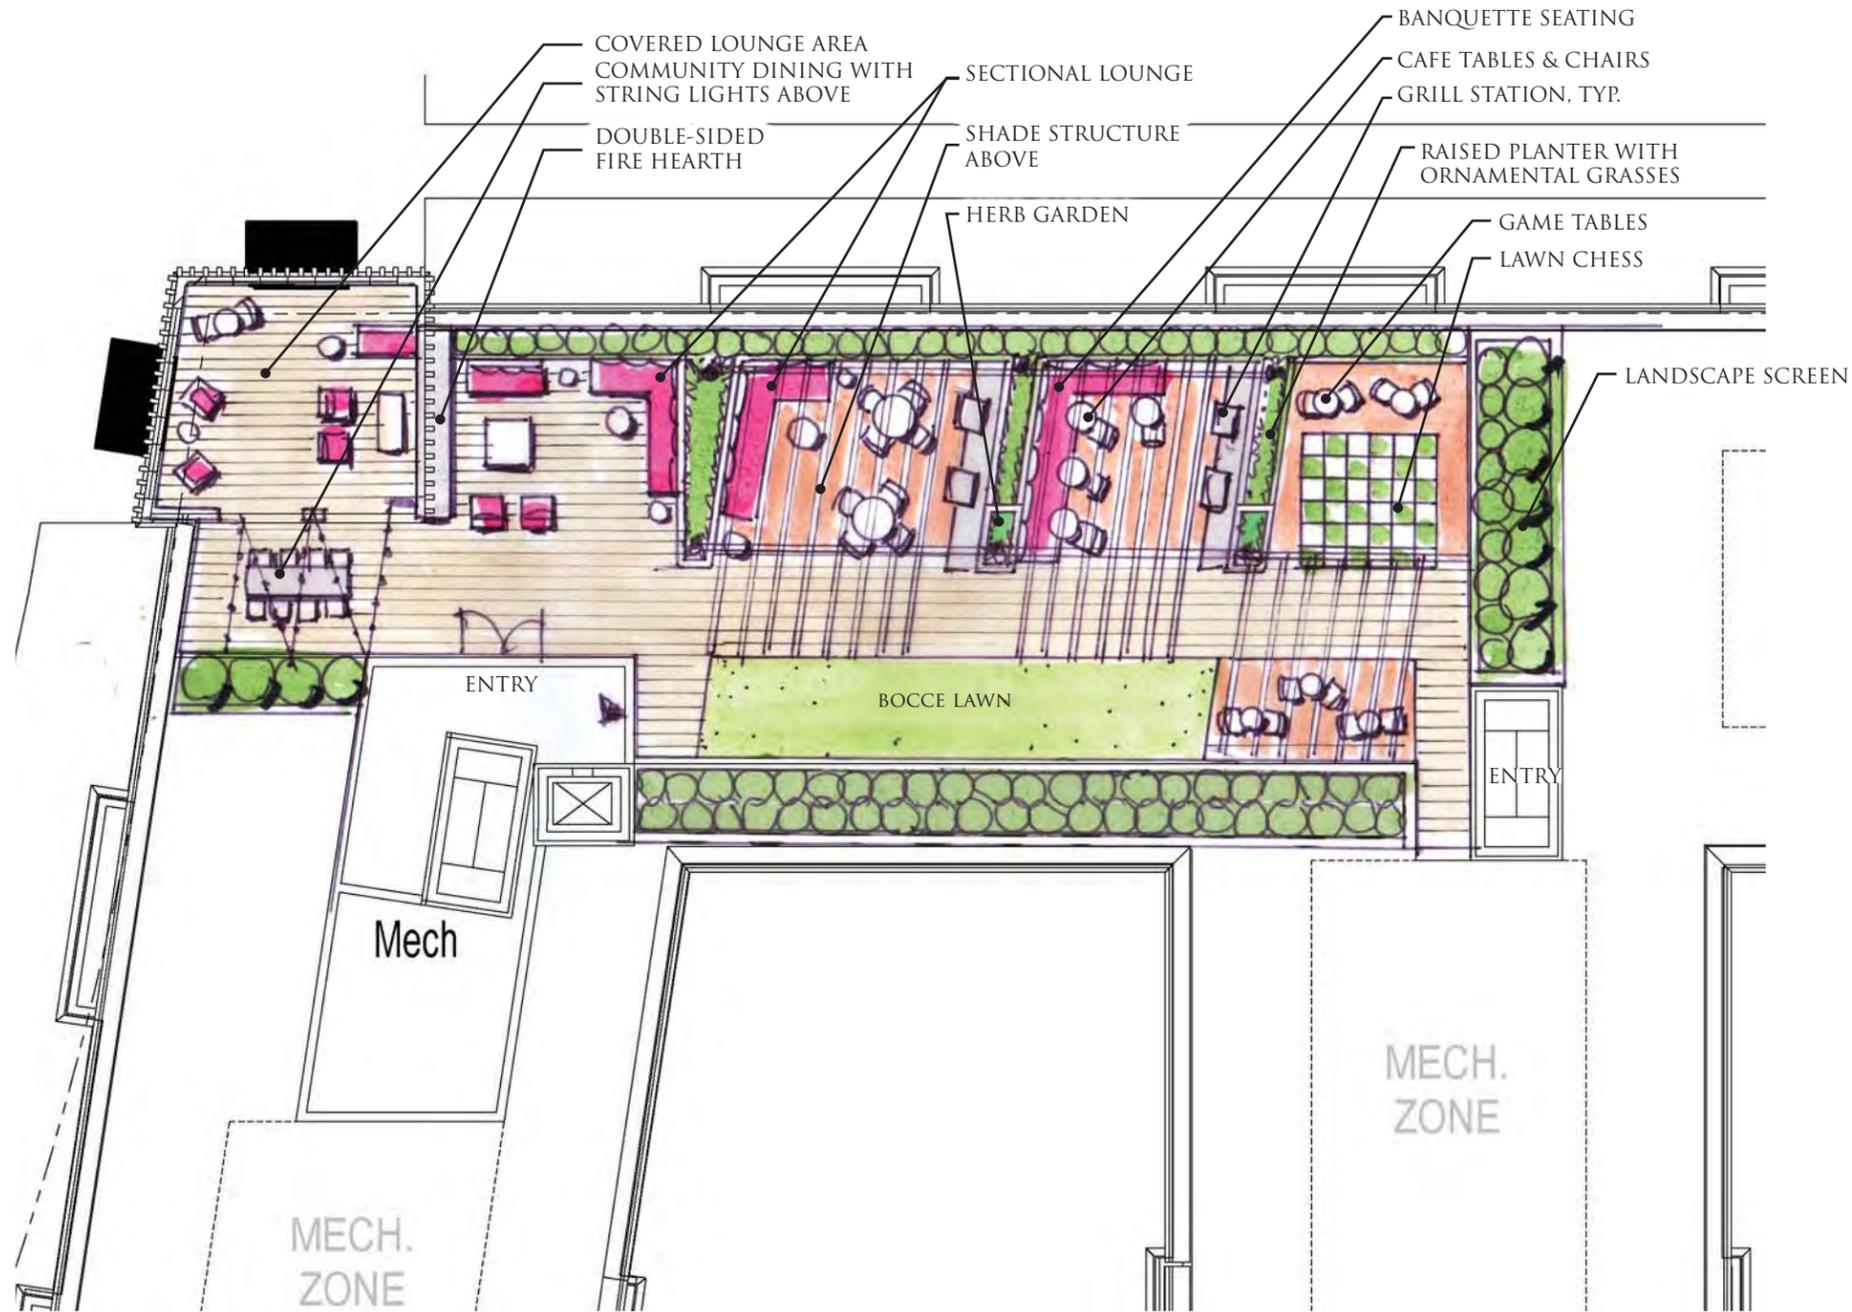


© 2016 Torti Gallas Urban, Inc. | 1326 H Street NE 2nd Floor Washington, DC 20002

Rooftop Building B - Lounge Concept

September 22, 2016

L07

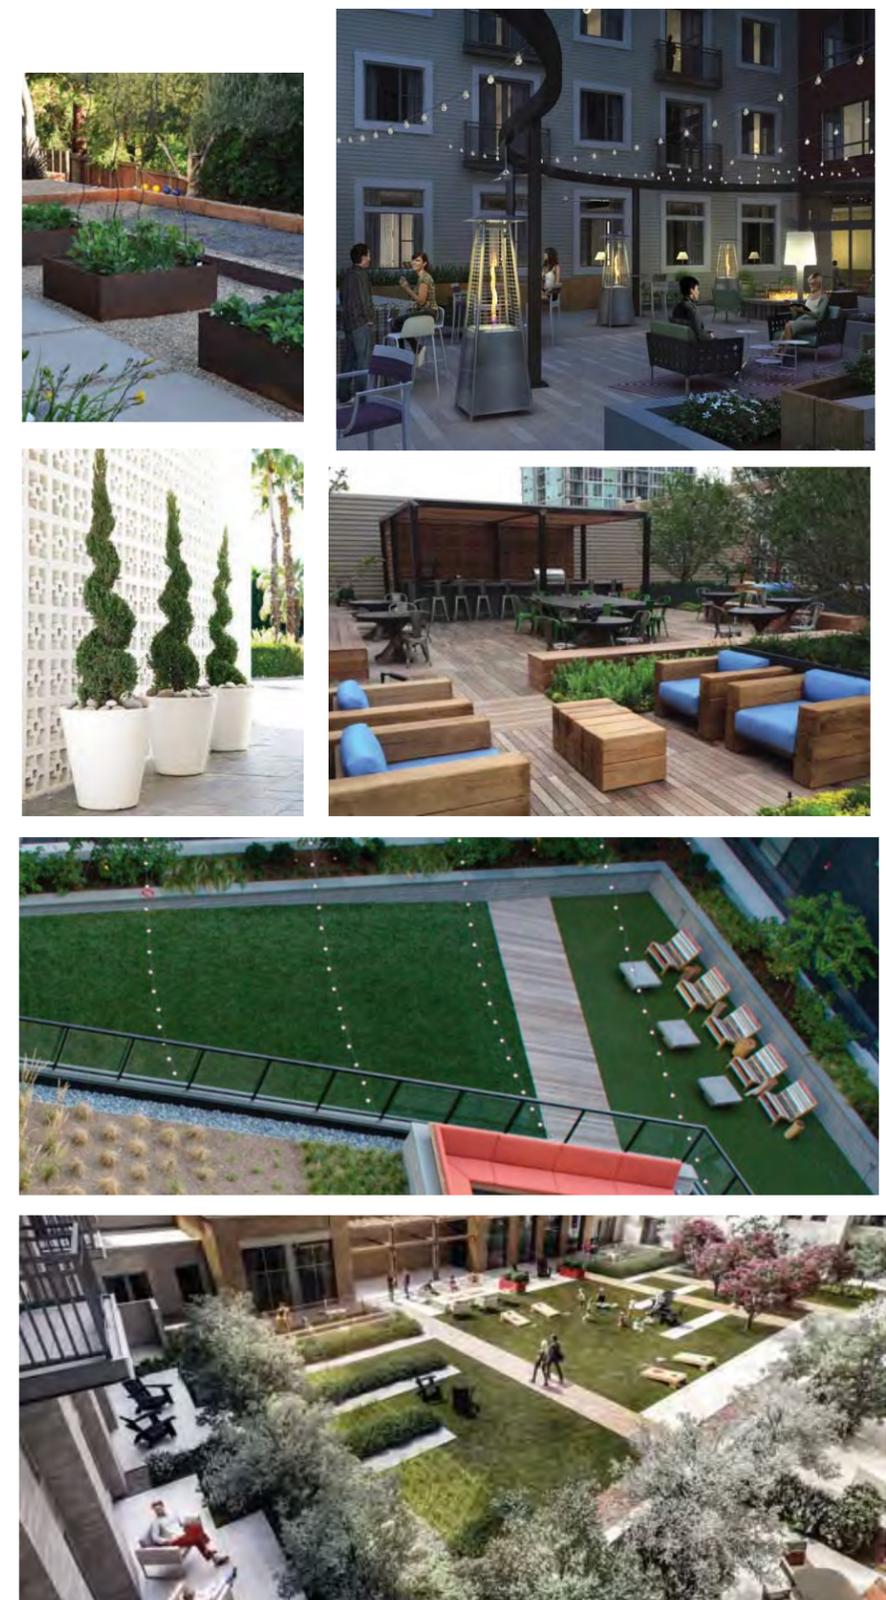
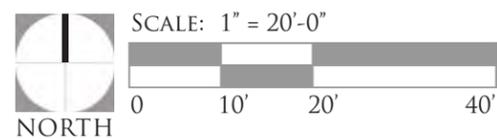
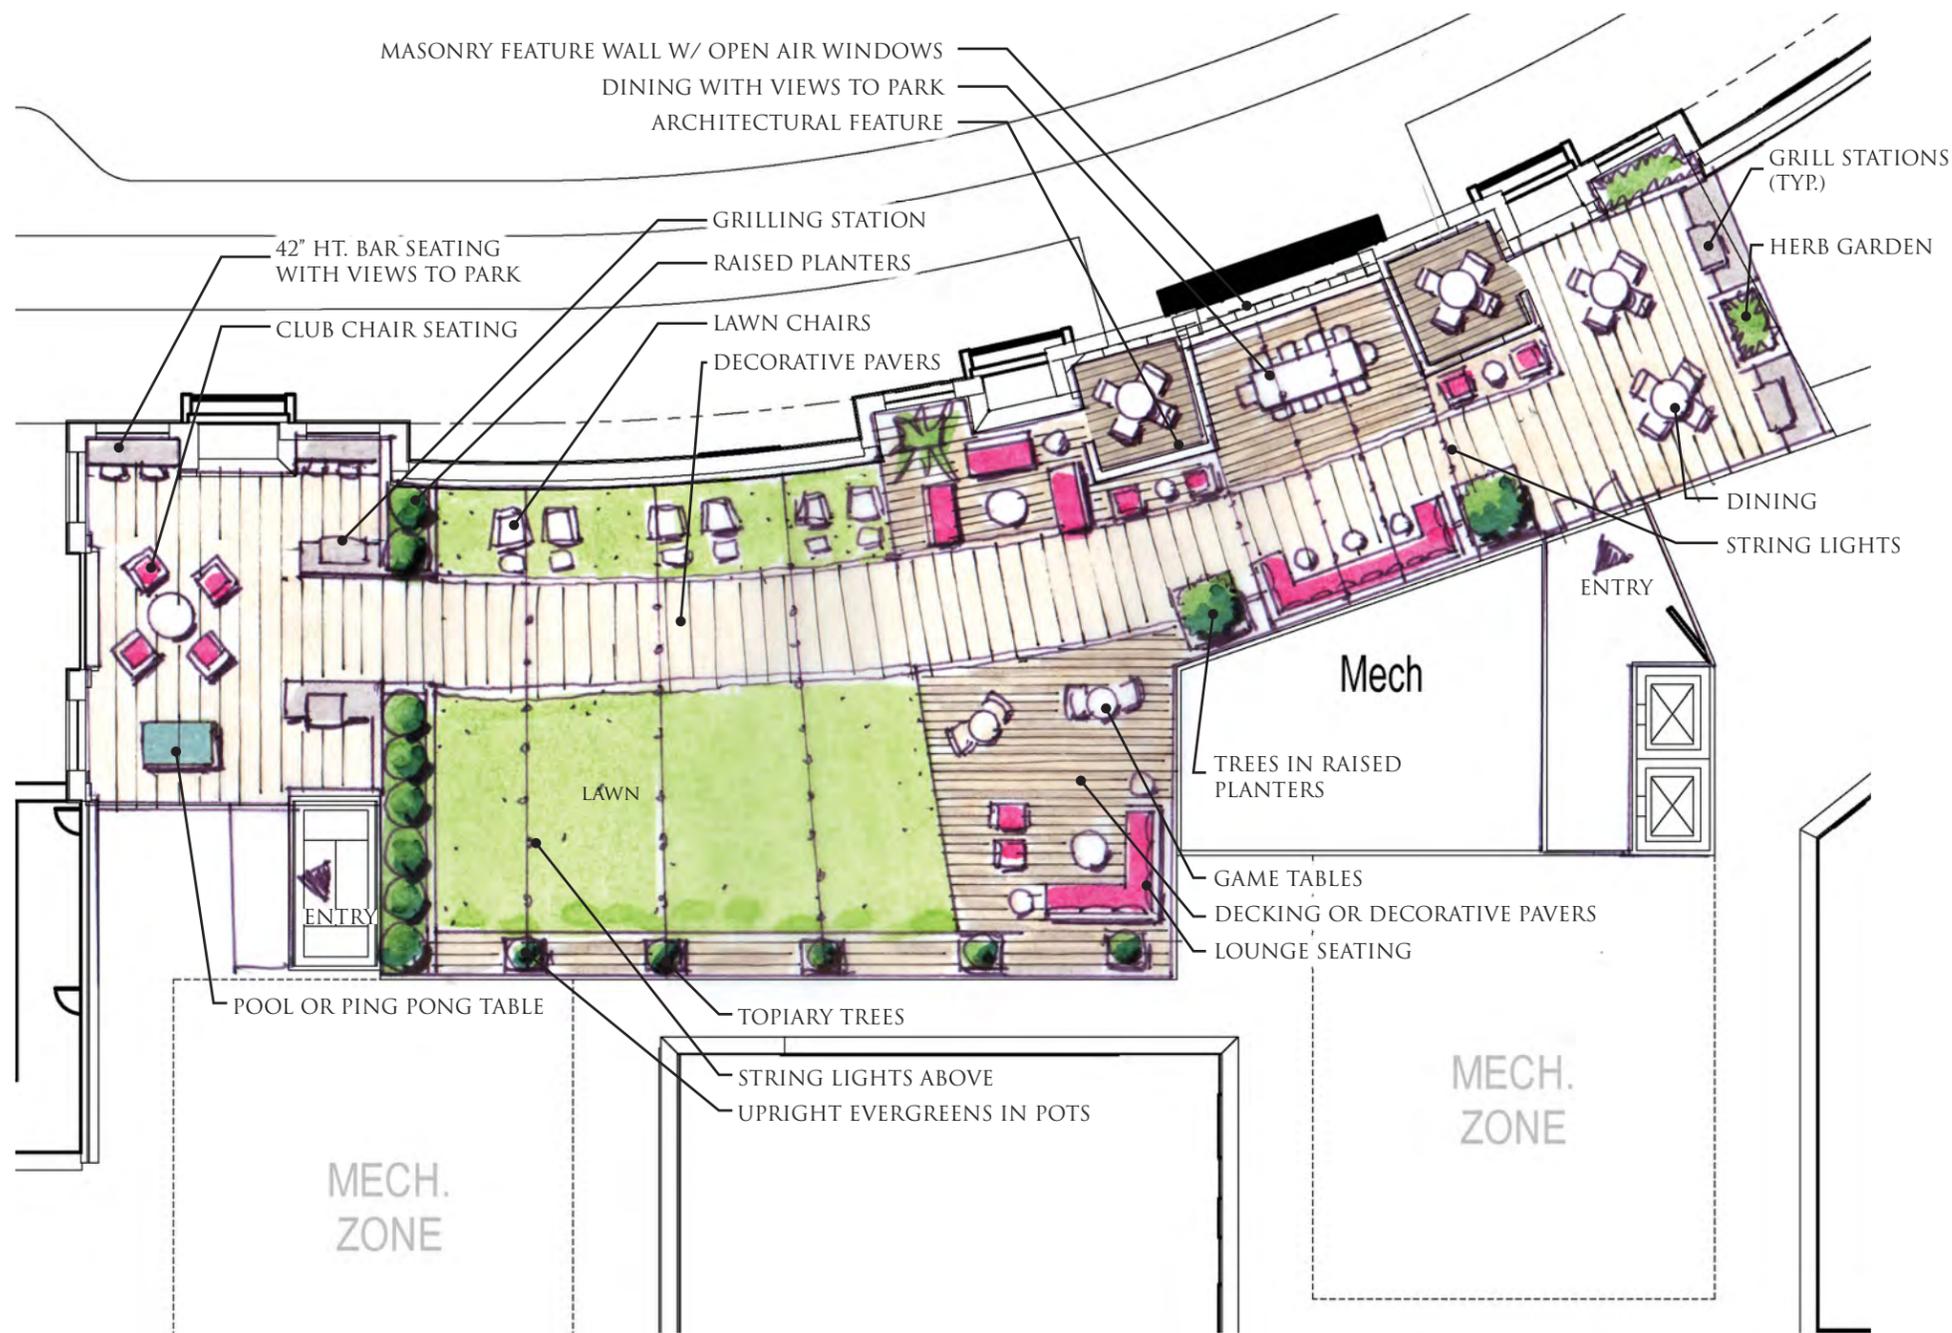




© 2016 Torti Gallas Urban, Inc. | 1326 H Street NE 2nd Floor Washington, DC 20002

Rooftop Building A - Lounge Concept

September 22, 2016

L08

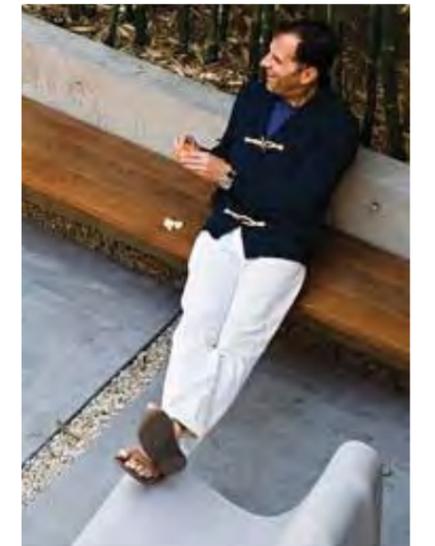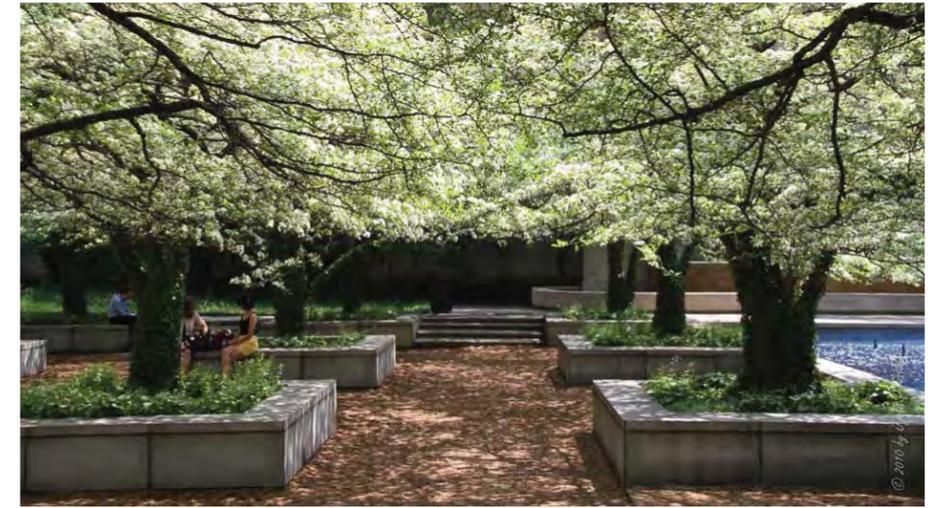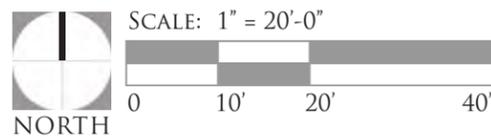


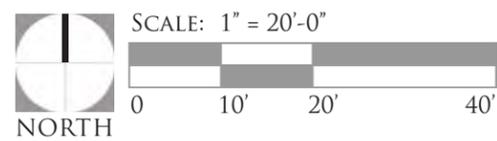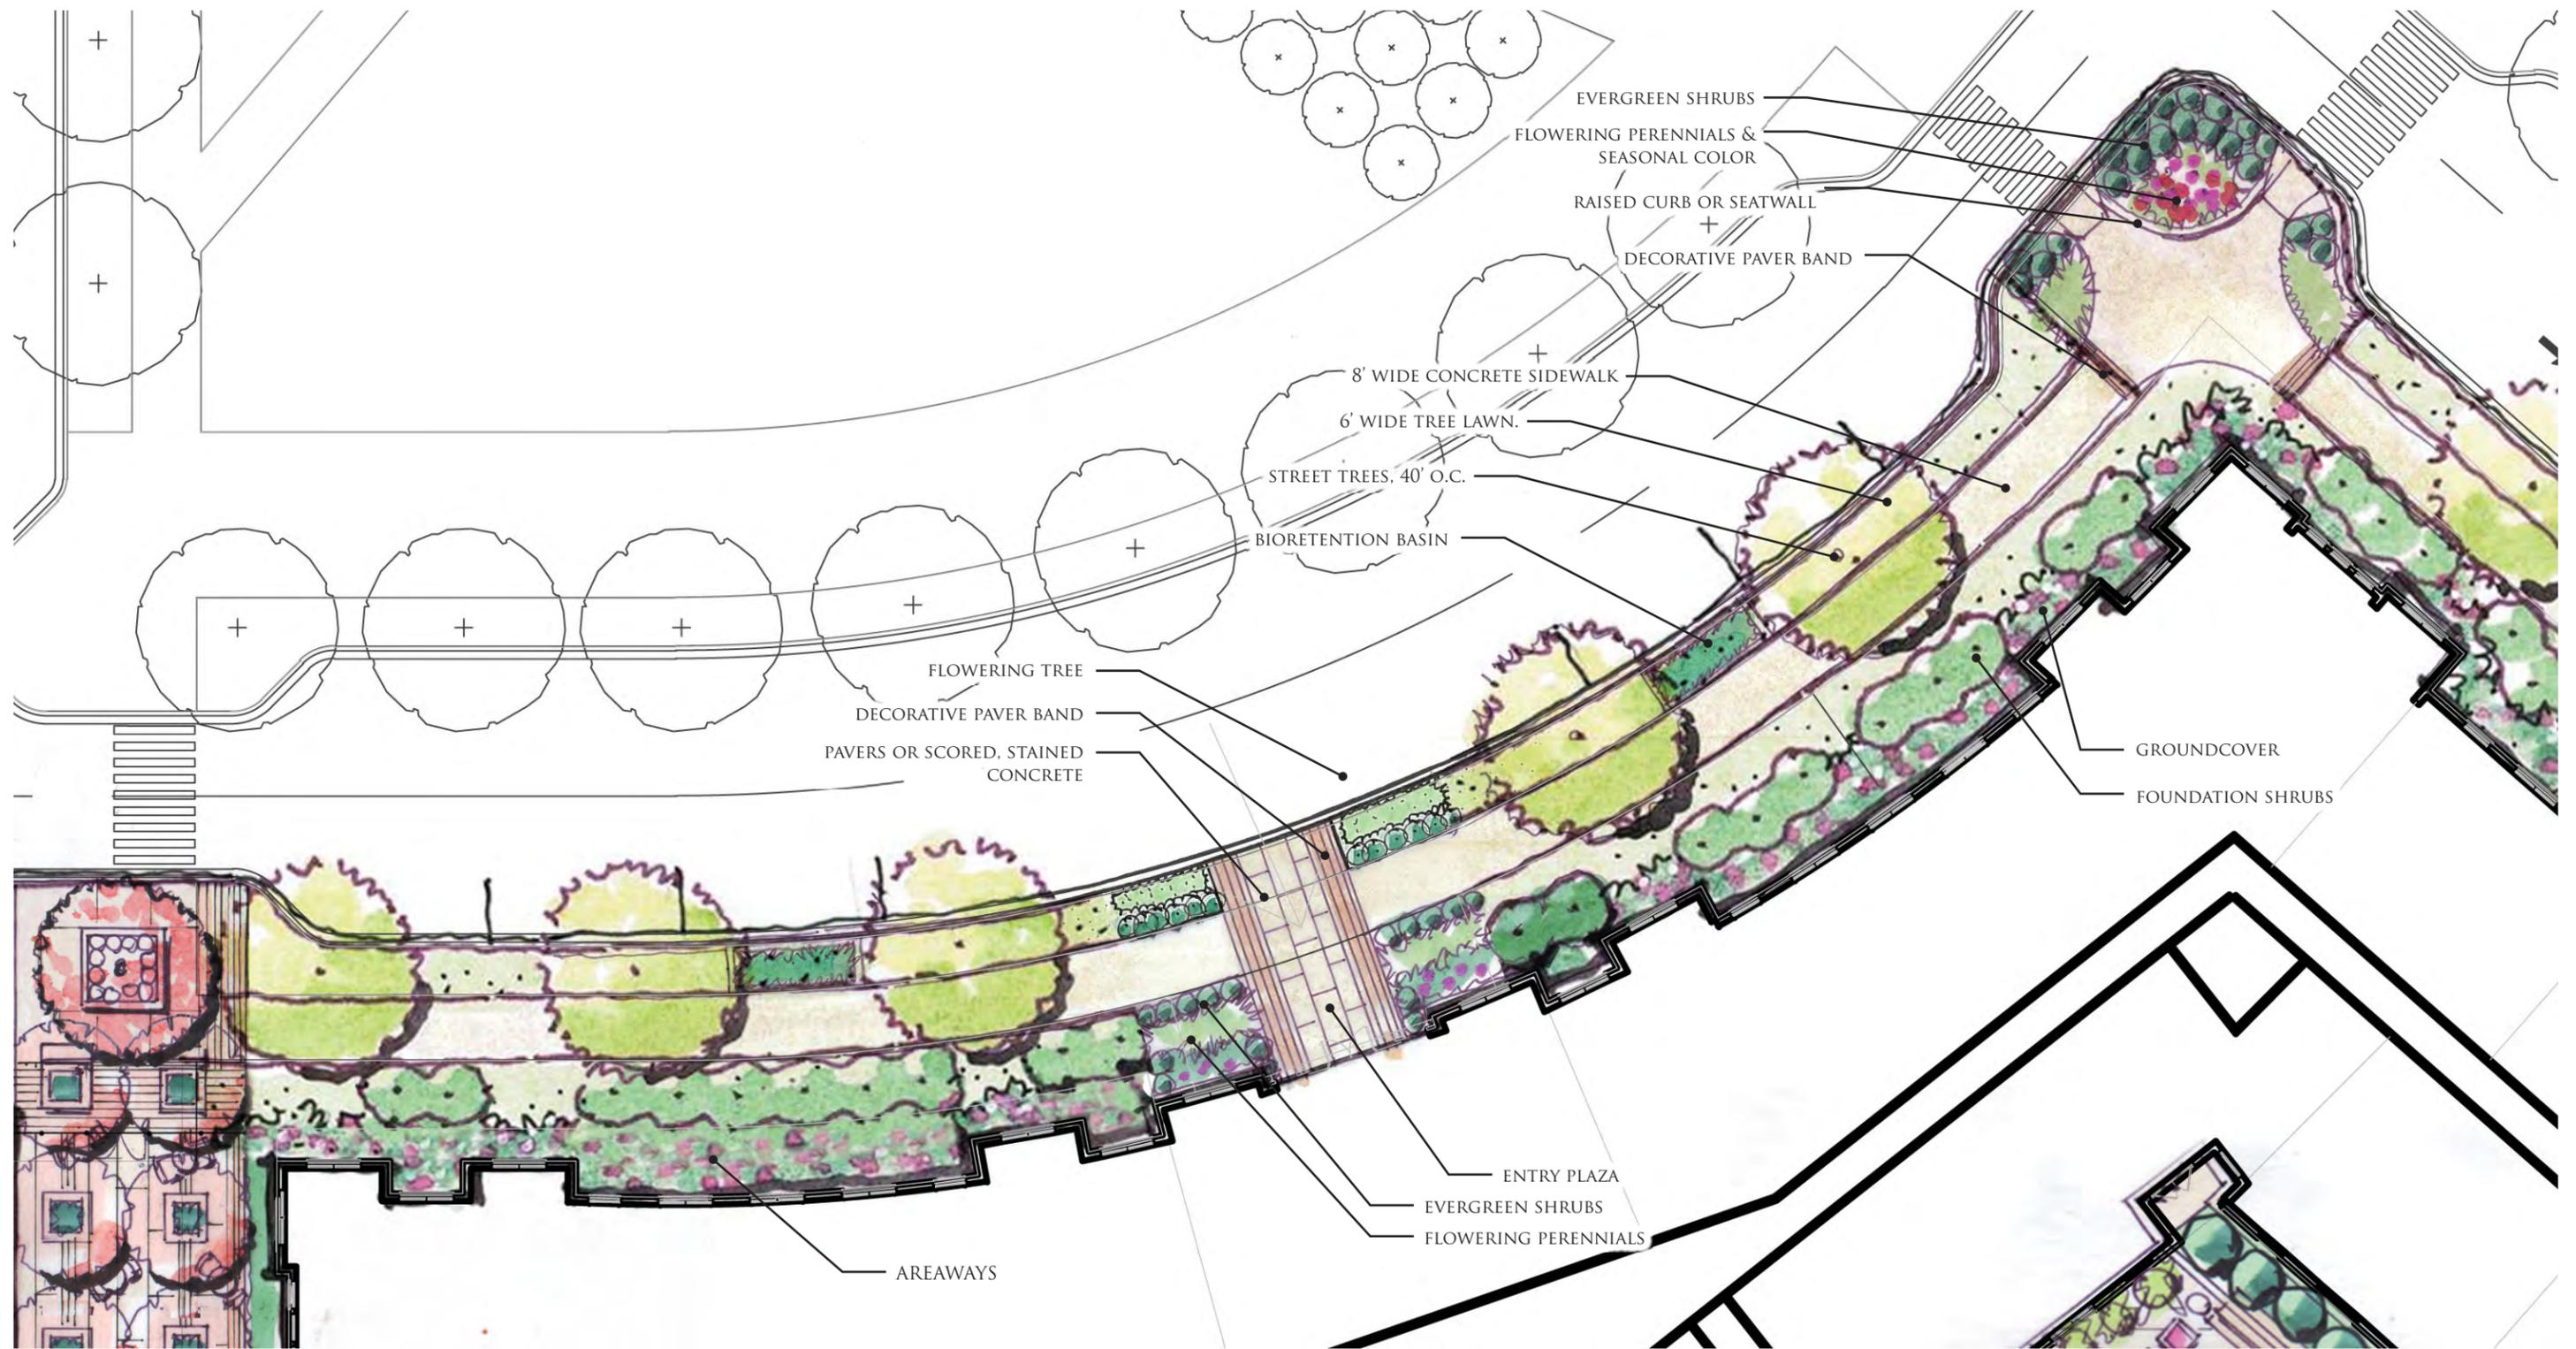



© 2016 Torti Gallas Urban, Inc. | 1326 H Street NE 2nd Floor Washington, DC 20002
Ground Level Building A - Streetscape Concept Enlargement

September 22, 2016

L10

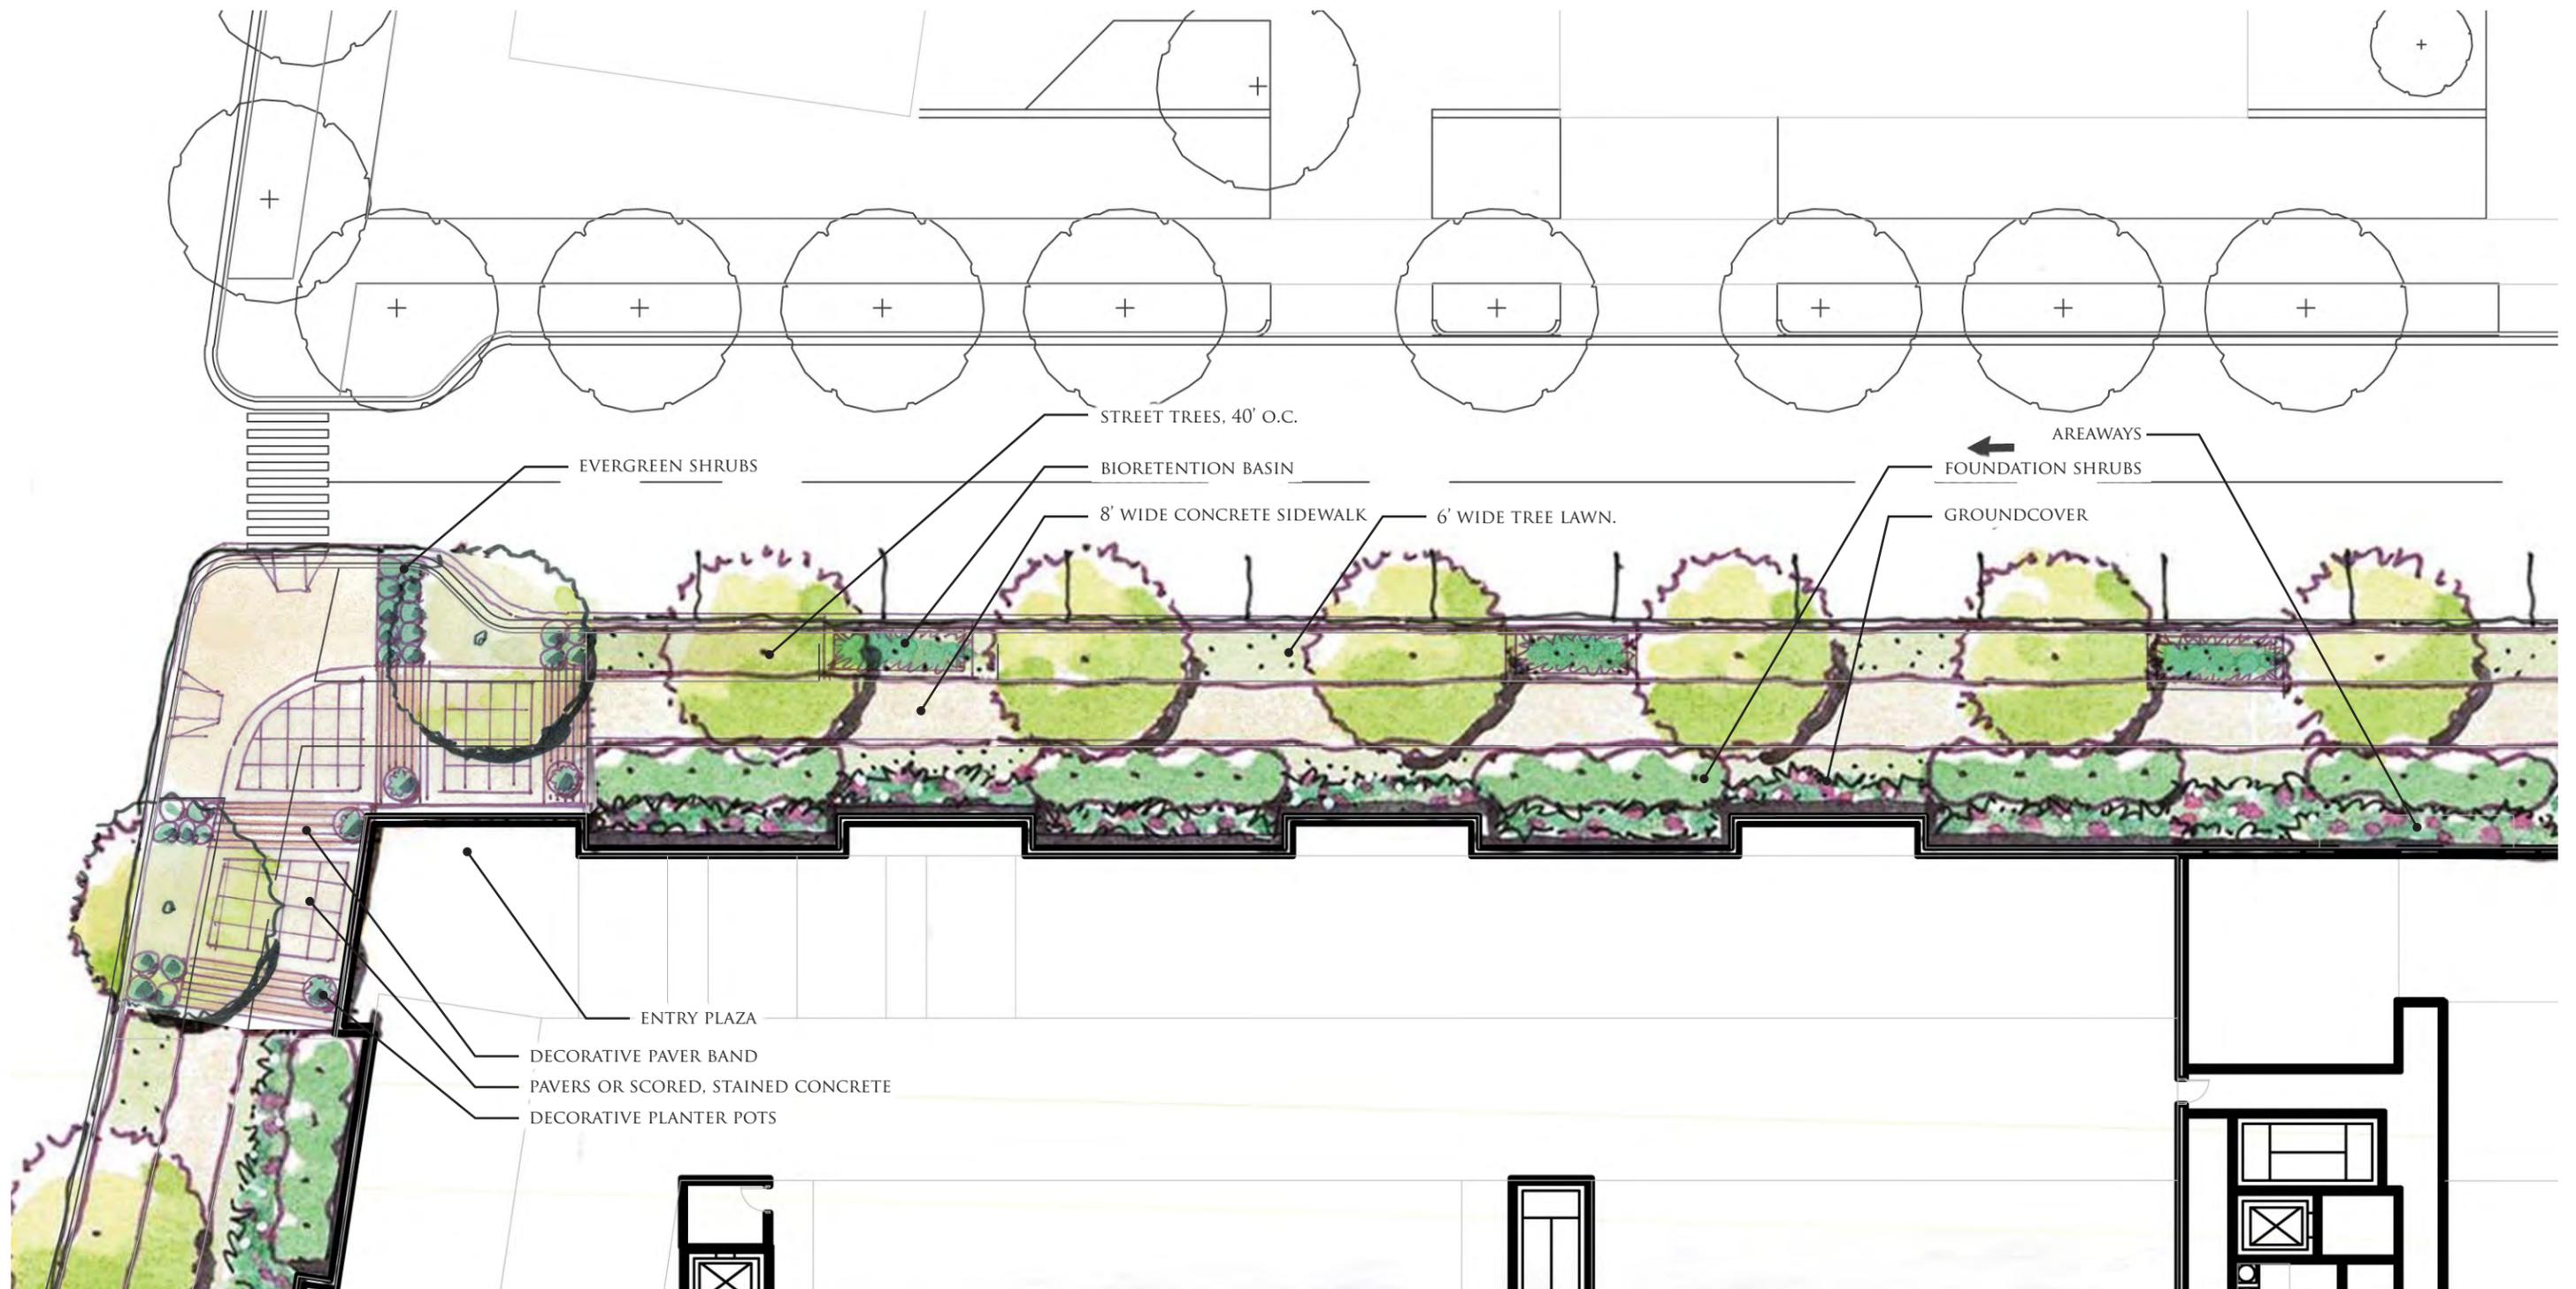

Ground Level Building B - Streetscape Concept Enlargement

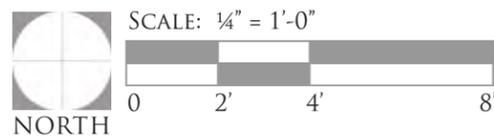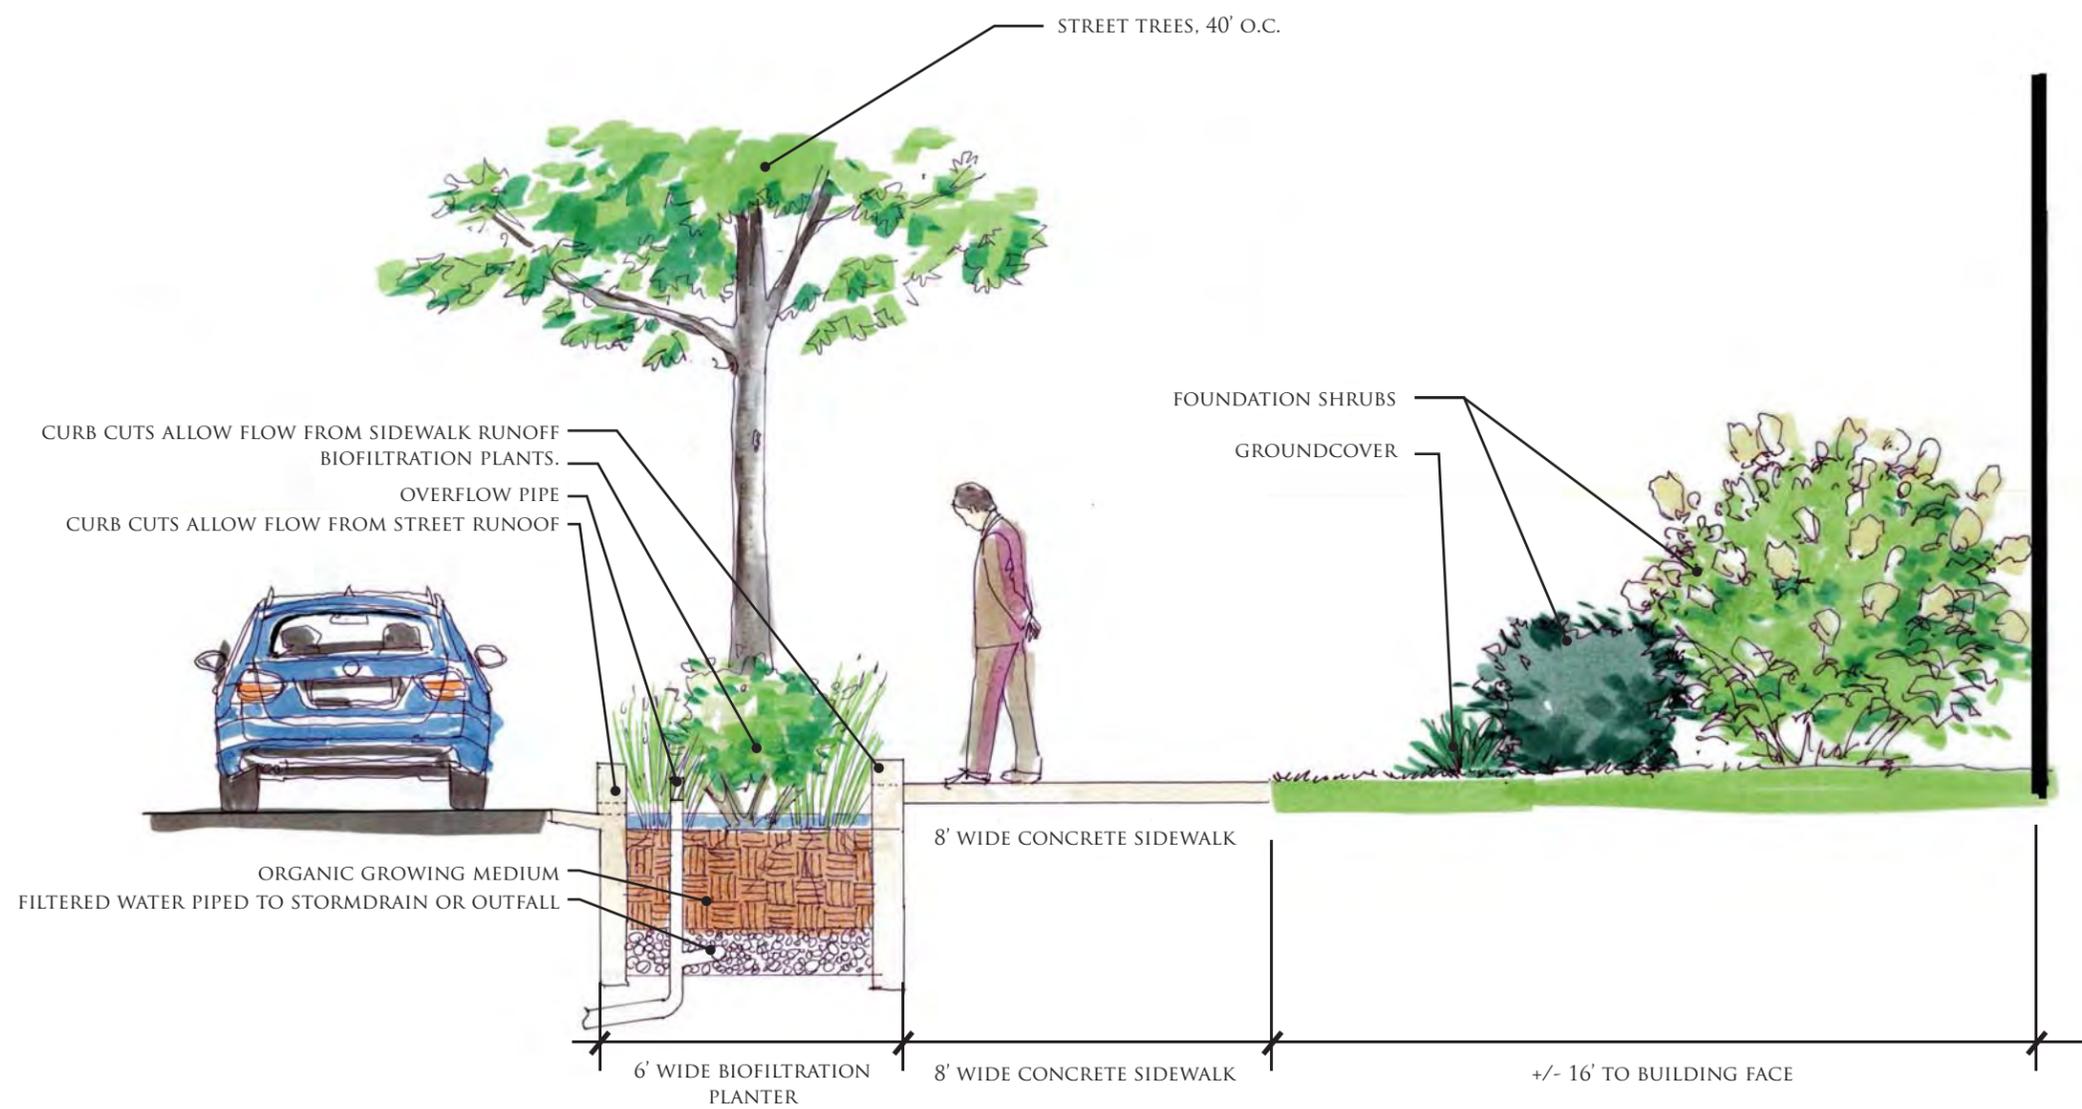

Ground Level Building A/B - Streetscape Section