



Q STREET, N.E.  
(90' PUBLIC R/W)

1st. STREET, N.E.  
(90' PUBLIC R/W)

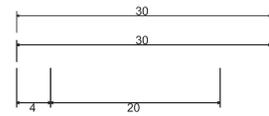


SU-30 - Single Unit Truck  
Overall Length 30.000ft  
Overall Width 8.000ft  
Overall Body Height 13.500ft  
Min Body Ground Clearance 1.367ft  
Track Width 8.000ft  
Lock-to-lock time 5.00s  
Max Steering Angle (Virtual) 31.80°

SU-30 - Single Unit Truck  
Overall Length 30.000ft  
Overall Width 8.000ft  
Overall Body Height 13.500ft  
Min Body Ground Clearance 1.367ft  
Track Width 8.000ft  
Lock-to-lock time 5.00s  
Max Steering Angle (Virtual) 31.80°

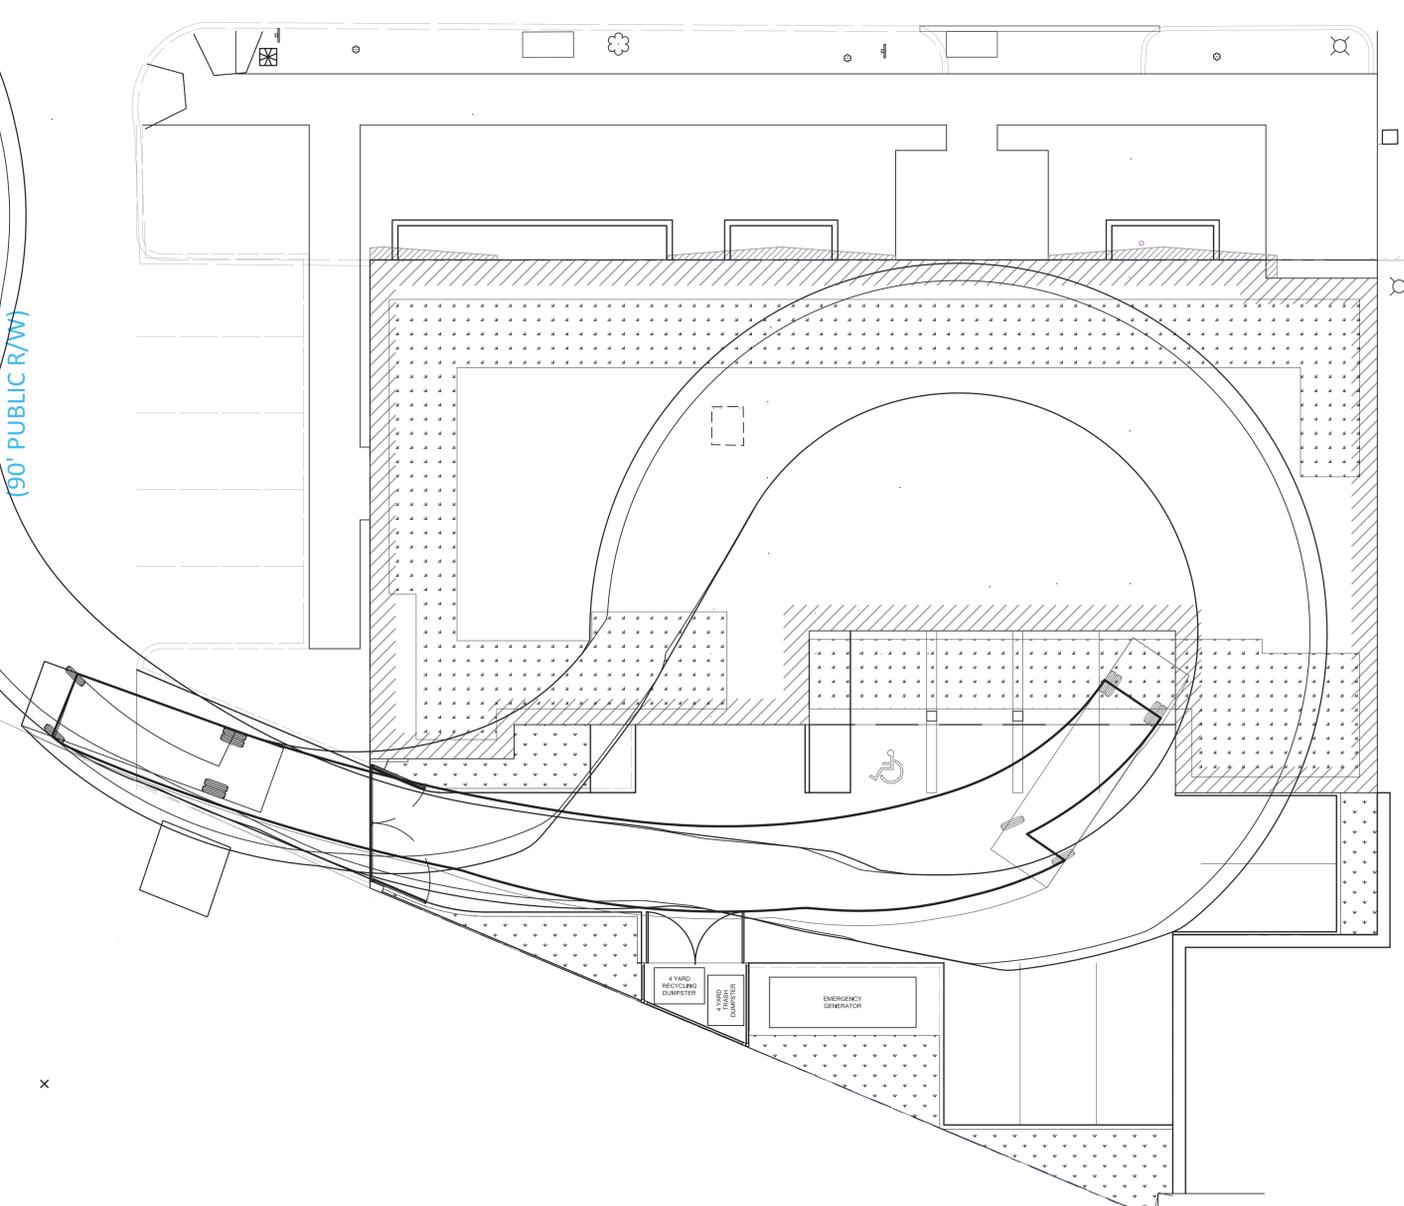

DELIVERY  
TURNING MOVEMENT  
GRAPHIC SCALE

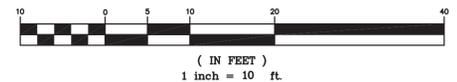

ENGINEER'S CERTIFICATE

DISTRICT OF COLUMBIA  
WILLIAM DOUGLAS HUME  
PE907362  
I HEREBY CERTIFY THAT THE WORK CONTAINED HEREON HAS BEEN PREPARED UNDER MY DIRECT SUPERVISION AND RESPONSIBLE CHARGE AND I AM A LICENSED PROFESSIONAL ENGINEER.  
Digitally signed by William D. Hume  
Date: 2018.05.04 21:11:19 -04'00'  
WILLIAM D. HUME  
PROFESSIONAL ENGINEER #907362  
EXPIRES: 06/30/2018  
© COPYRIGHT 2017

OWNER:  
DC SAFE  
(Survivors & Advocates for Empowerment, Incorporated)  
500 Indiana Avenue, NW  
Suite #4550  
Washington DC 20001

PROJECT TITLE:  
101 Q STREET NE  
RE-DEVELOPMENT  
SQUARE 3518 - LOT 0025

REVISIONS

NO.	DATE	DESCRIPTION

This document has undergone Quality Review by the following:  
ENG:  
PM:  
QC:

SHEET NAME:  
UN-ATTAINABLE TRUCK TURNING

SCALE: 1" = 10'  
PLAN DATE: 05/04/18  
PERMIT NO.:  
MAXIMO NO.:  
GAEC PROJECT NO.: 17-007.01

SHEET  
TT-1  
1 OF 1  
Board of Zoning Adjustment  
District of Columbia  
CASE NO. 19726  
EXPIRES 07/12

MISS UTILITY  
48 HOURS BEFORE YOU DIG  
CALL "MISS UTILITY" AT 811 OR 800-257-7777  
OR LOG ON TO  
<http://www.missutility.net/washingtondc/>