




Board of Zoning Adjustment
District of Columbia
CASE NO. 19953
EXHIBIT NO. 38

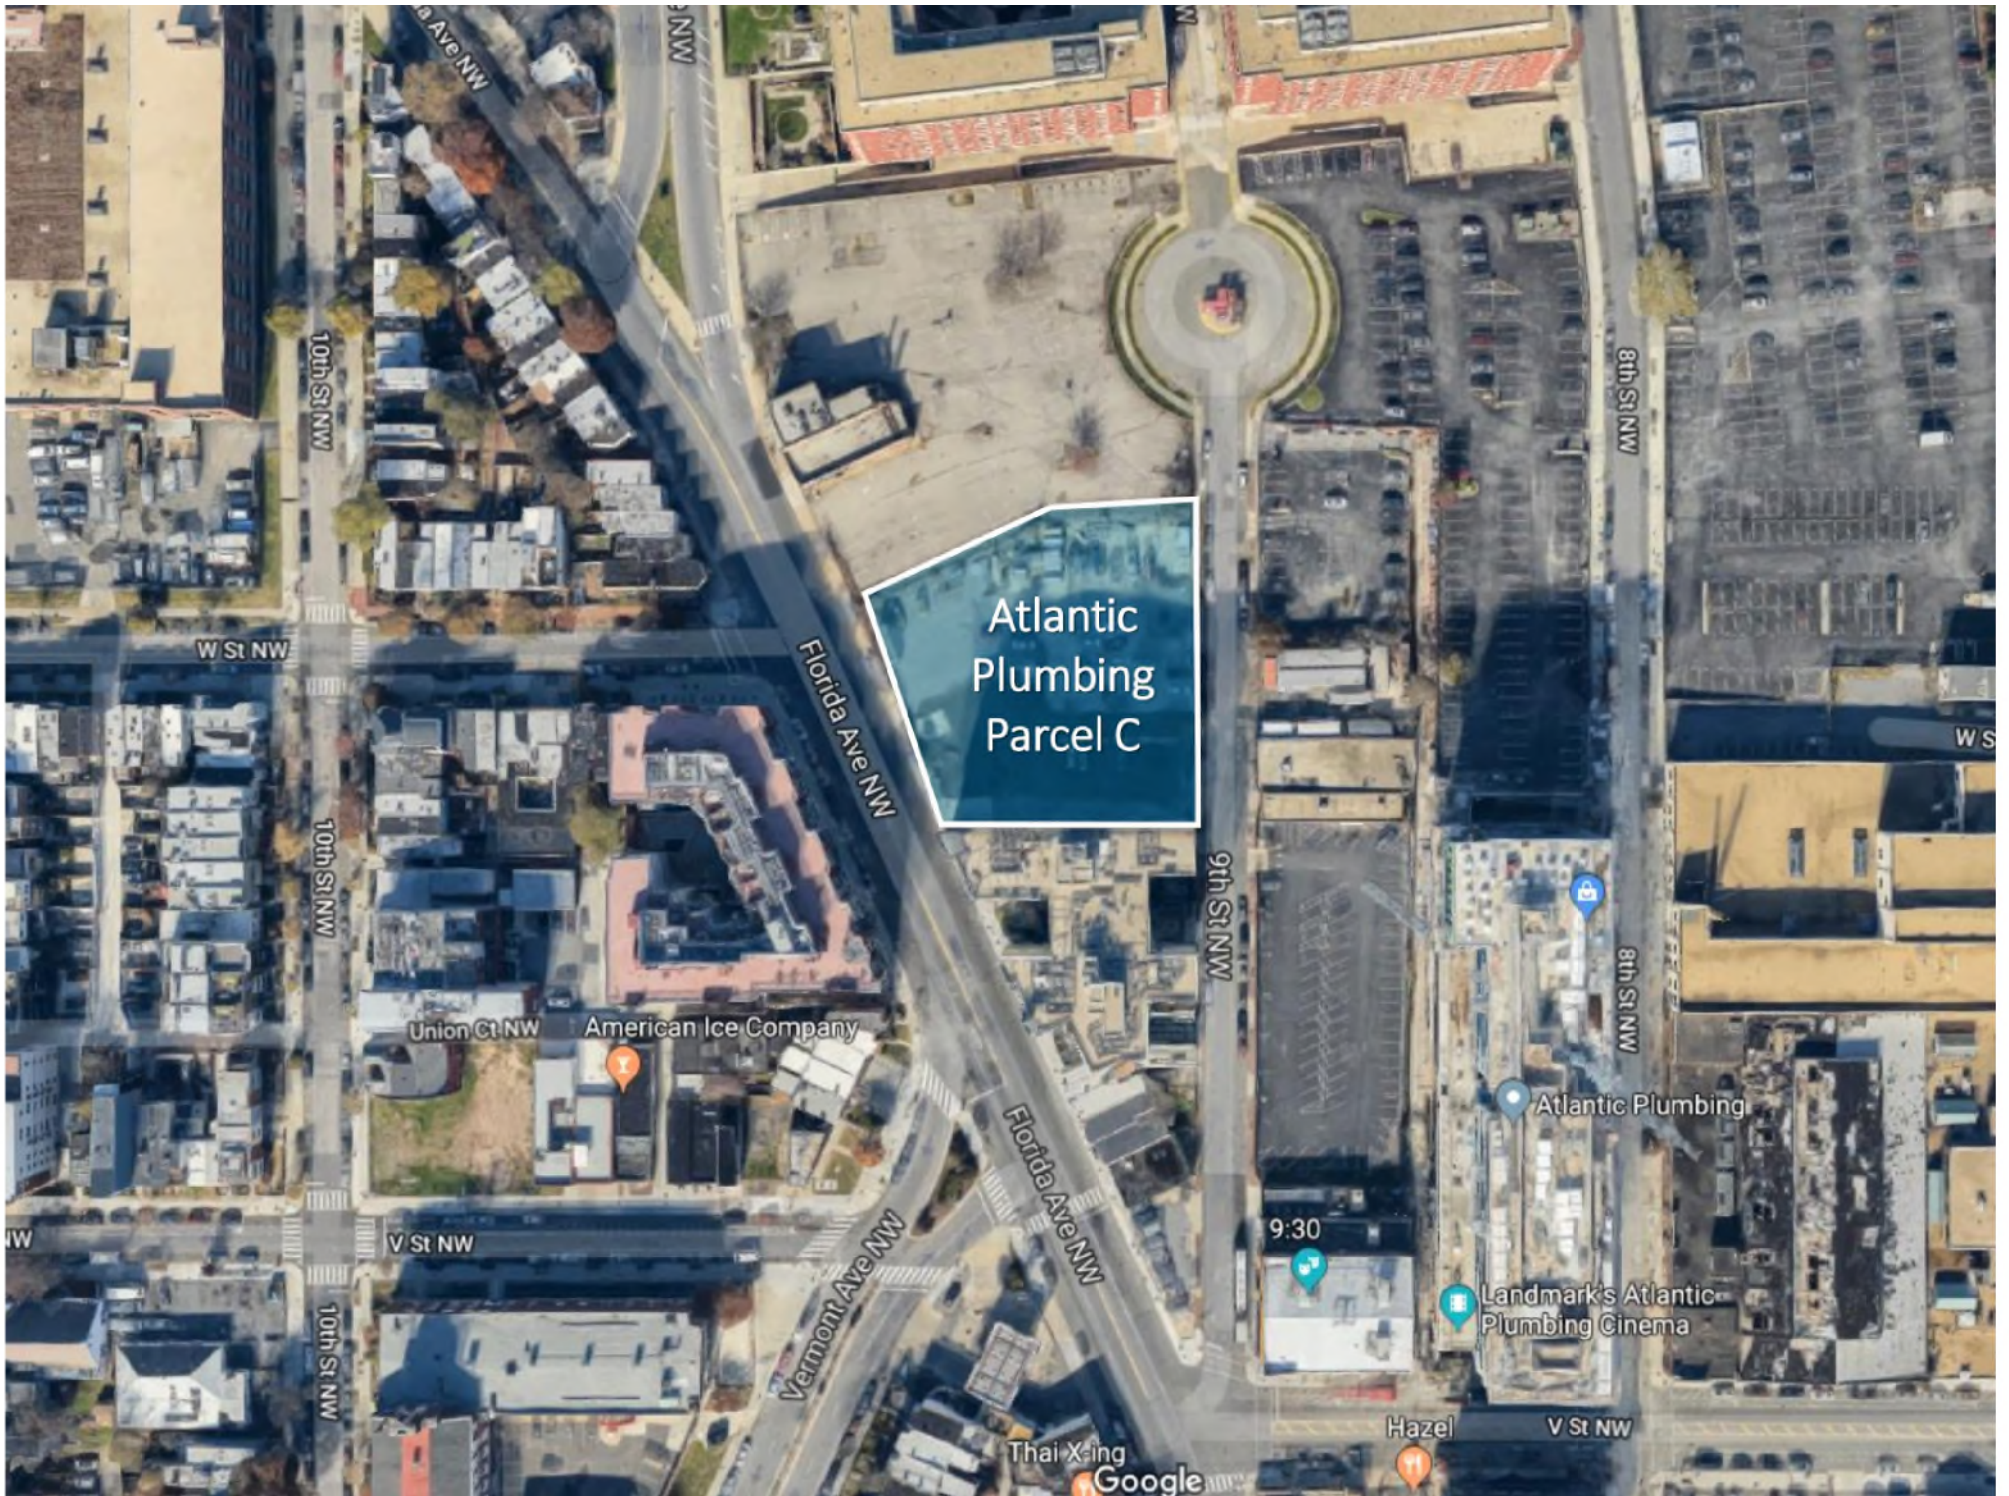

Atlantic Plumbing Parcel C

Union Ct NW American Ice Company


Atlantic Plumbing

Landmark's Atlantic Plumbing Cinema

9:30

Google

945 Florida Penthouse Plan

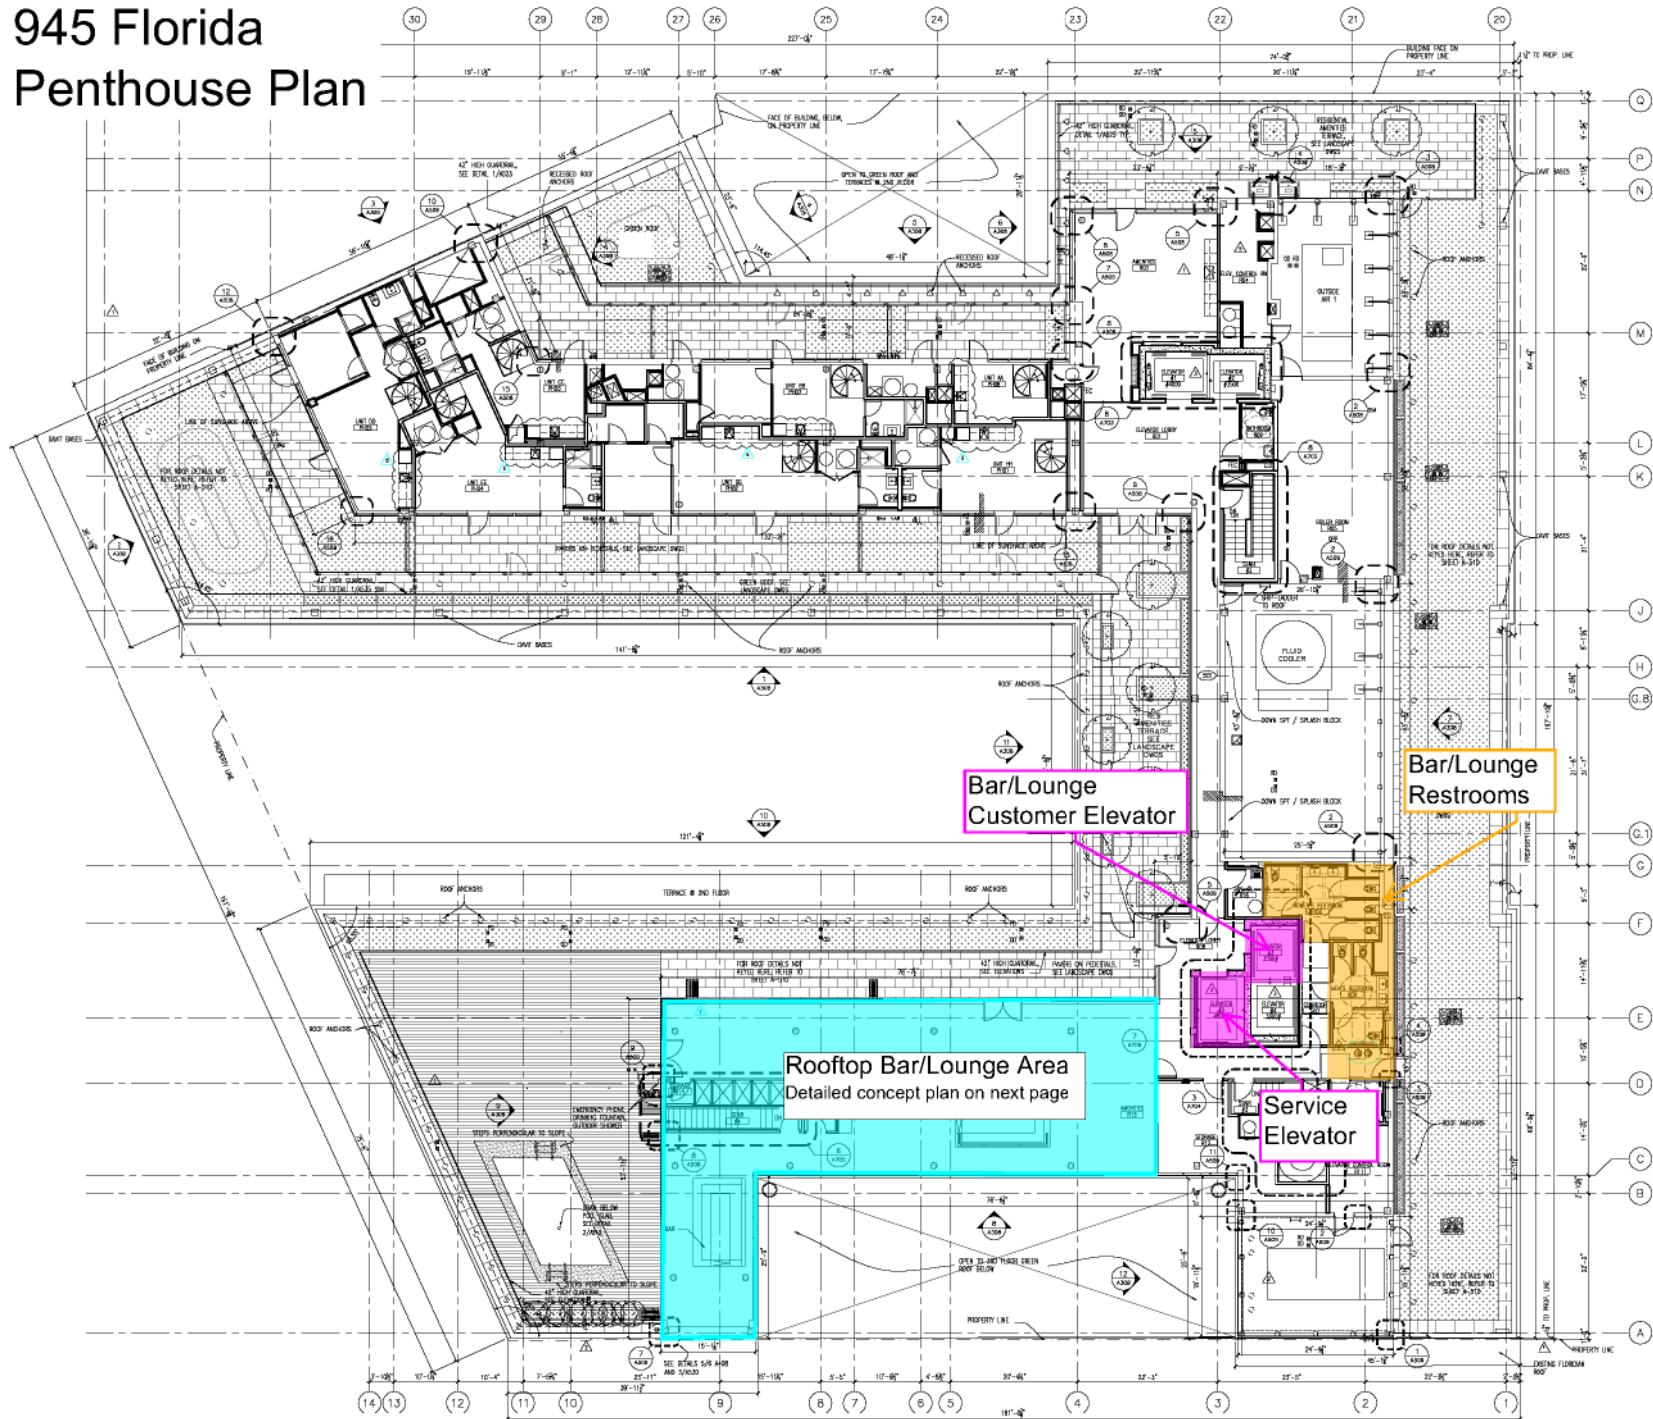



Conceptual Plan
For Illustrative Purposes Only