


C:\USERS\SLINK\APPDATA\LOCALTEMP\AC\PUBLISH\_163886\DC182025EX5-->LAYOUT-ULTIMATE

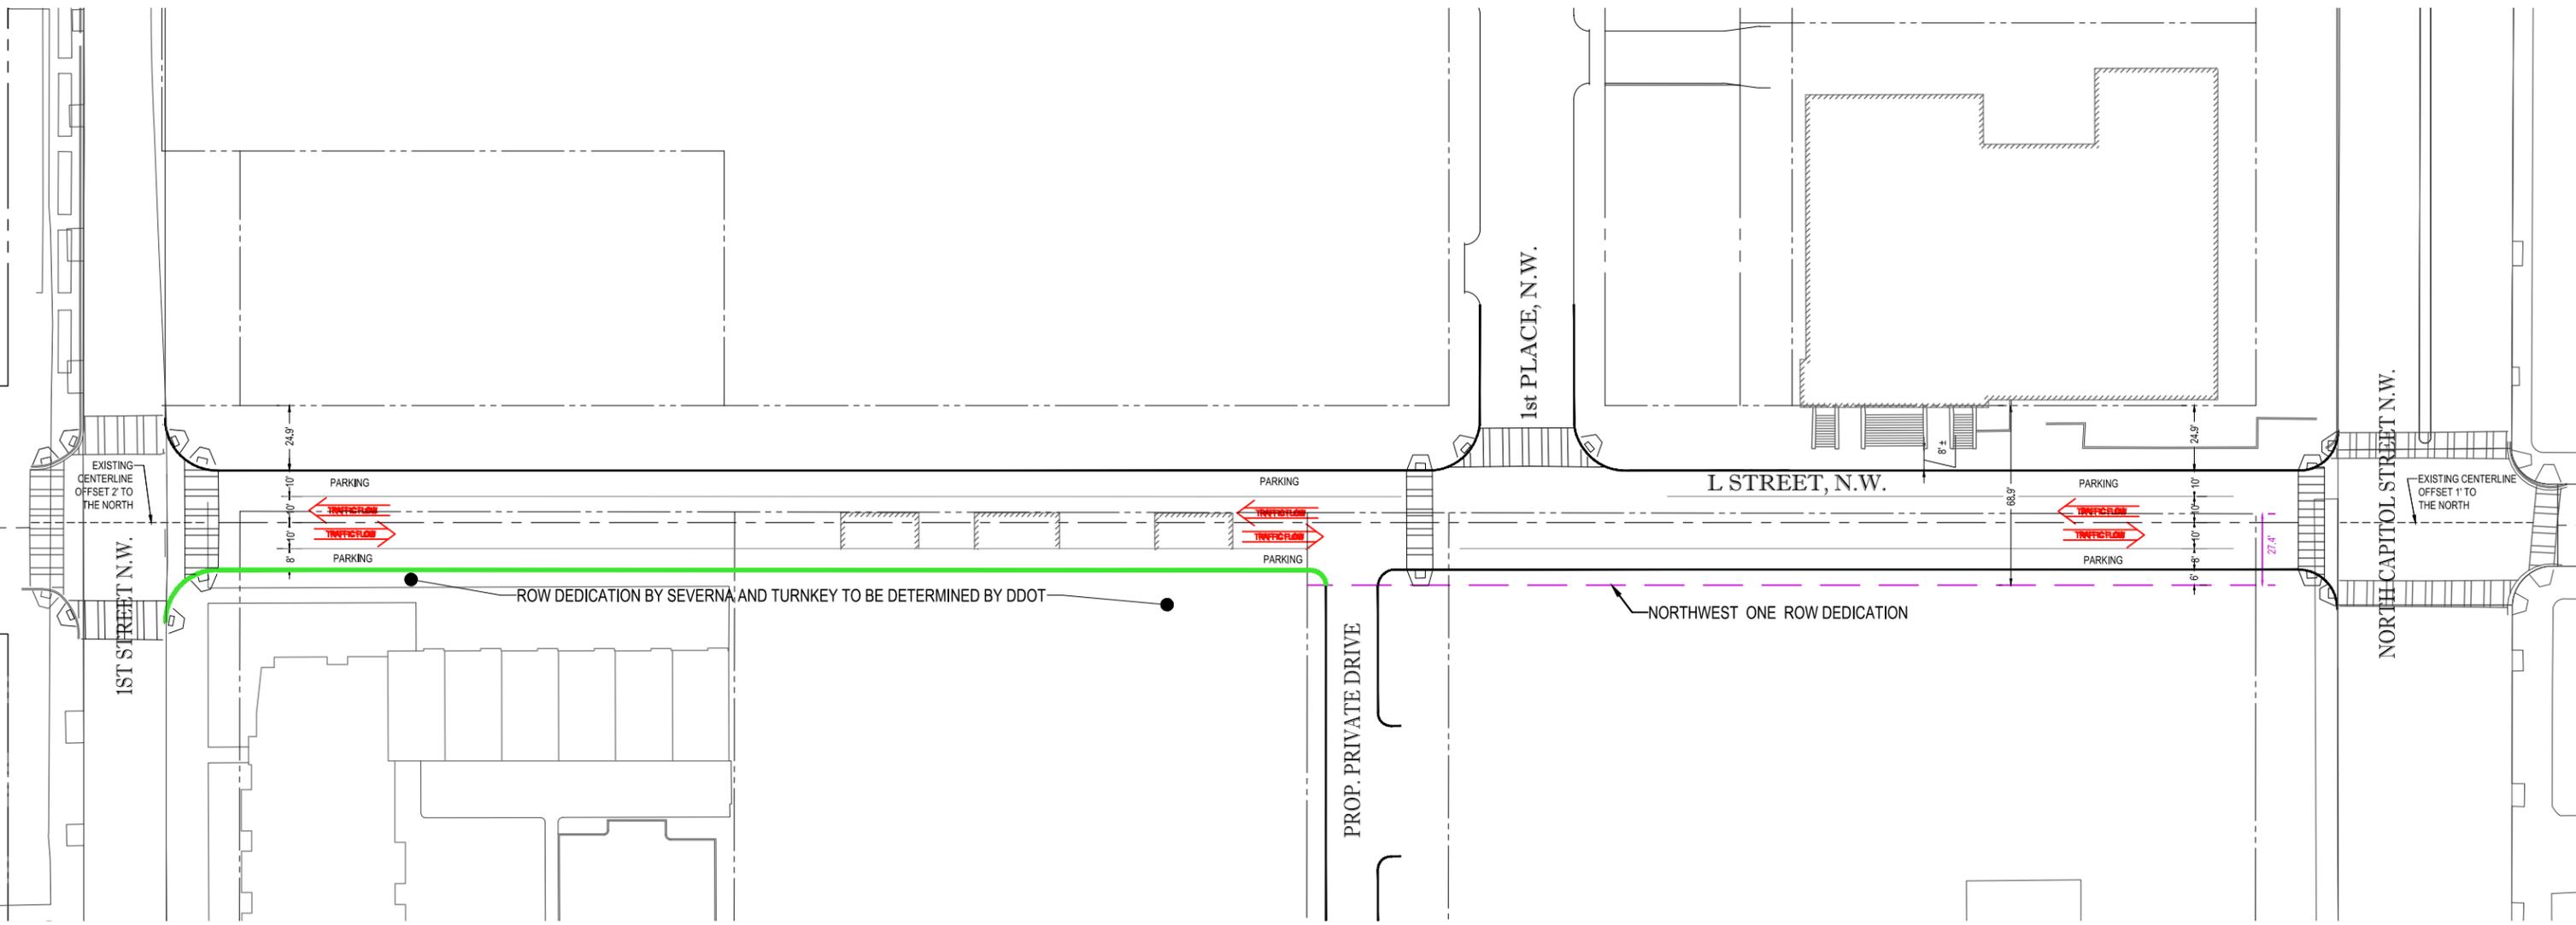

### LEGEND

- PROPERTY LINE
- PROPOSED CURB
- PROPOSED CENTERLINE
- TRAFFIC FLOW INDICATOR
- CENTERLINE OFFSET ACROSS INTERSECTION
- NORTHWEST ONE ROW DEDICATION (10,053 SF ±)
- FUTURE CURB AND ASSOCIATED STREET WORK (TRAVEL LANE, PARKING LANE, ETC.) BY OTHERS

FOR REFERENCE ONLY

# L STREET: ULTIMATE CONDITION EXHIBIT

## 1ST STREET TO NORTH CAPITOL STREET NW WASHINGTON, DC



1331 PENNSYLVANIA AVE., NW, STE. 1250 WASHINGTON, DC 20004  
PHONE: (202) 524-5700 FAX: (202) 524-5701

THE INFORMATION, DESIGN AND CONTENT OF THIS PLAN ARE PROPRIETARY AND SHALL NOT BE COPIED OR USED FOR ANY PURPOSE WITHOUT PRIOR WRITTEN AUTHORIZATION FROM BOHLER ENGINEERING. ONLY APPROVED, SIGNED AND SEALED PLANS SHALL BE UTILIZED FOR CONSTRUCTION PURPOSES. © BOHLER ENGINEERING, 2018



08/23/19 | DC | DC182025 | Rev7

ZONING COMMISSION  
District of Columbia  
CASE NO. 15-20C  
EXHIBIT NO. 55E4  
**SHEET 3 OF 3**