


FIRST FLOOR - PROPOSED  
1/8"=1'-0"

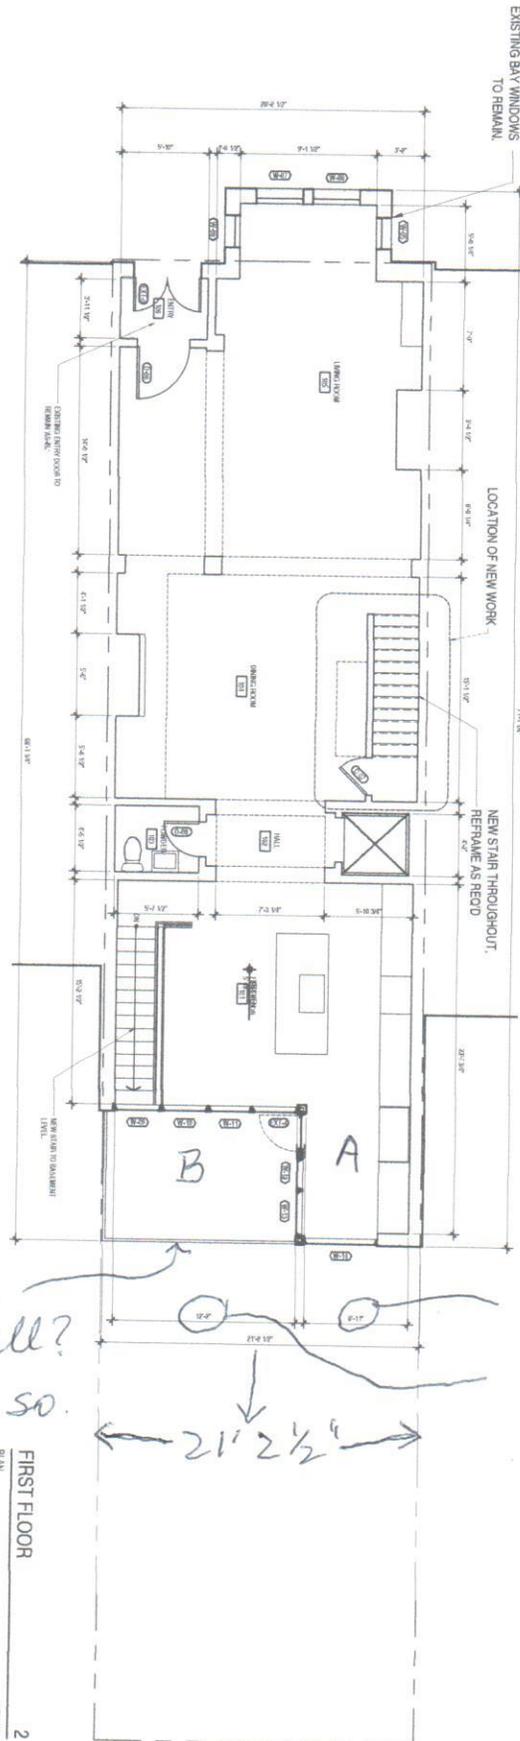

Is this an exterior wall?  
It appears so.

6' 11" interior  
12' 2" interior

21' 2 1/2"

FIRST FLOOR  
PLAN  
1/8"=1'-0"  
2