




Panicum virgatum



Carex stricta

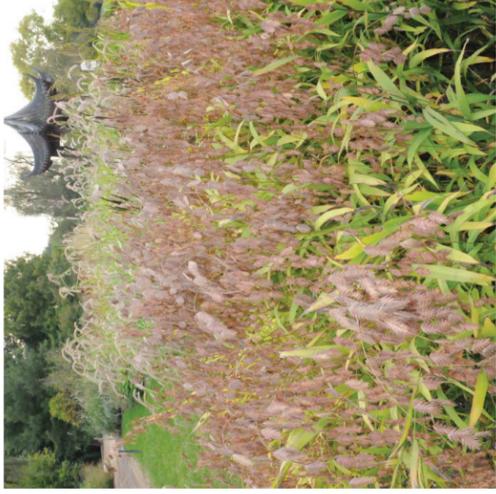

Chasmanthium latifolium



Itea virginica



Rudbeckia hirta



Aster novae-angliae




Eupatorium 'Little Joe'



Monarda fistulosa




Amsonia hubrichtii

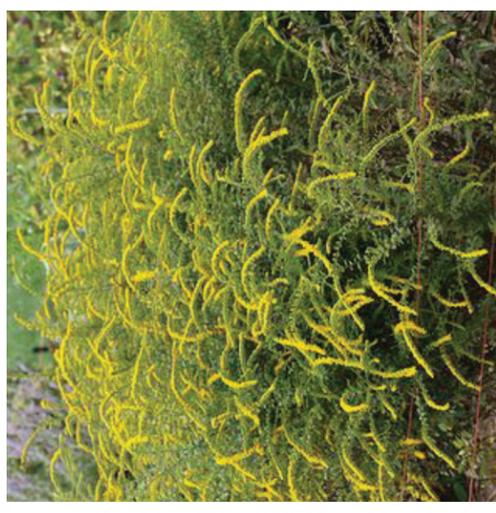

Solidago rugosa


TERRACE SECTION AND PLANTER LAYOUT

3/32" = 1'
0' 5'-4" 10'-8" 21'-4"

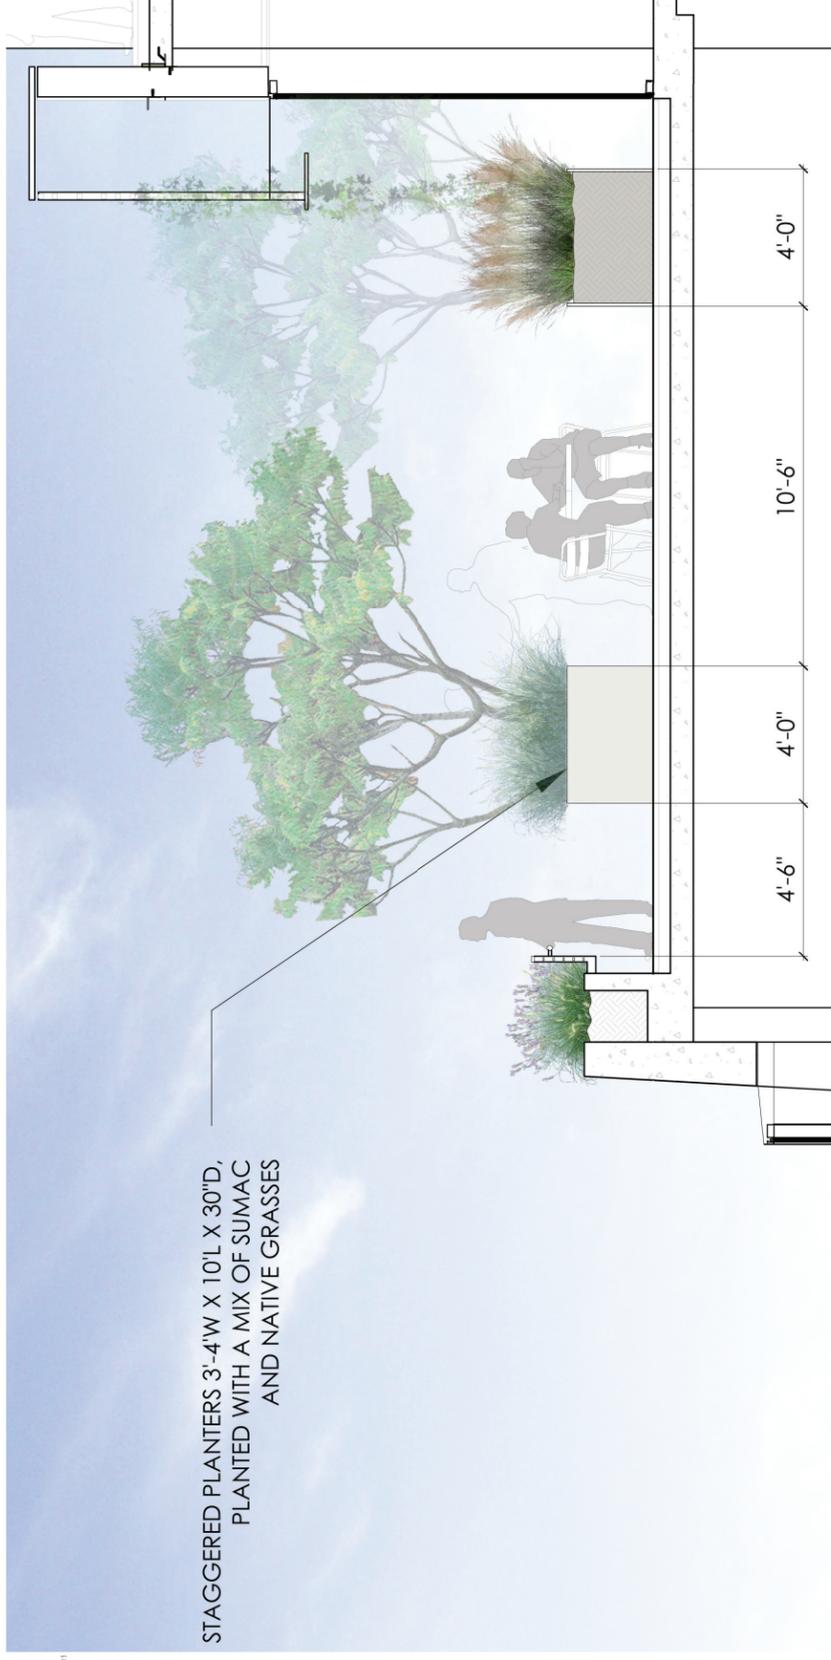

Terrace Section

1" = 20'
0' 10' 20' 40'

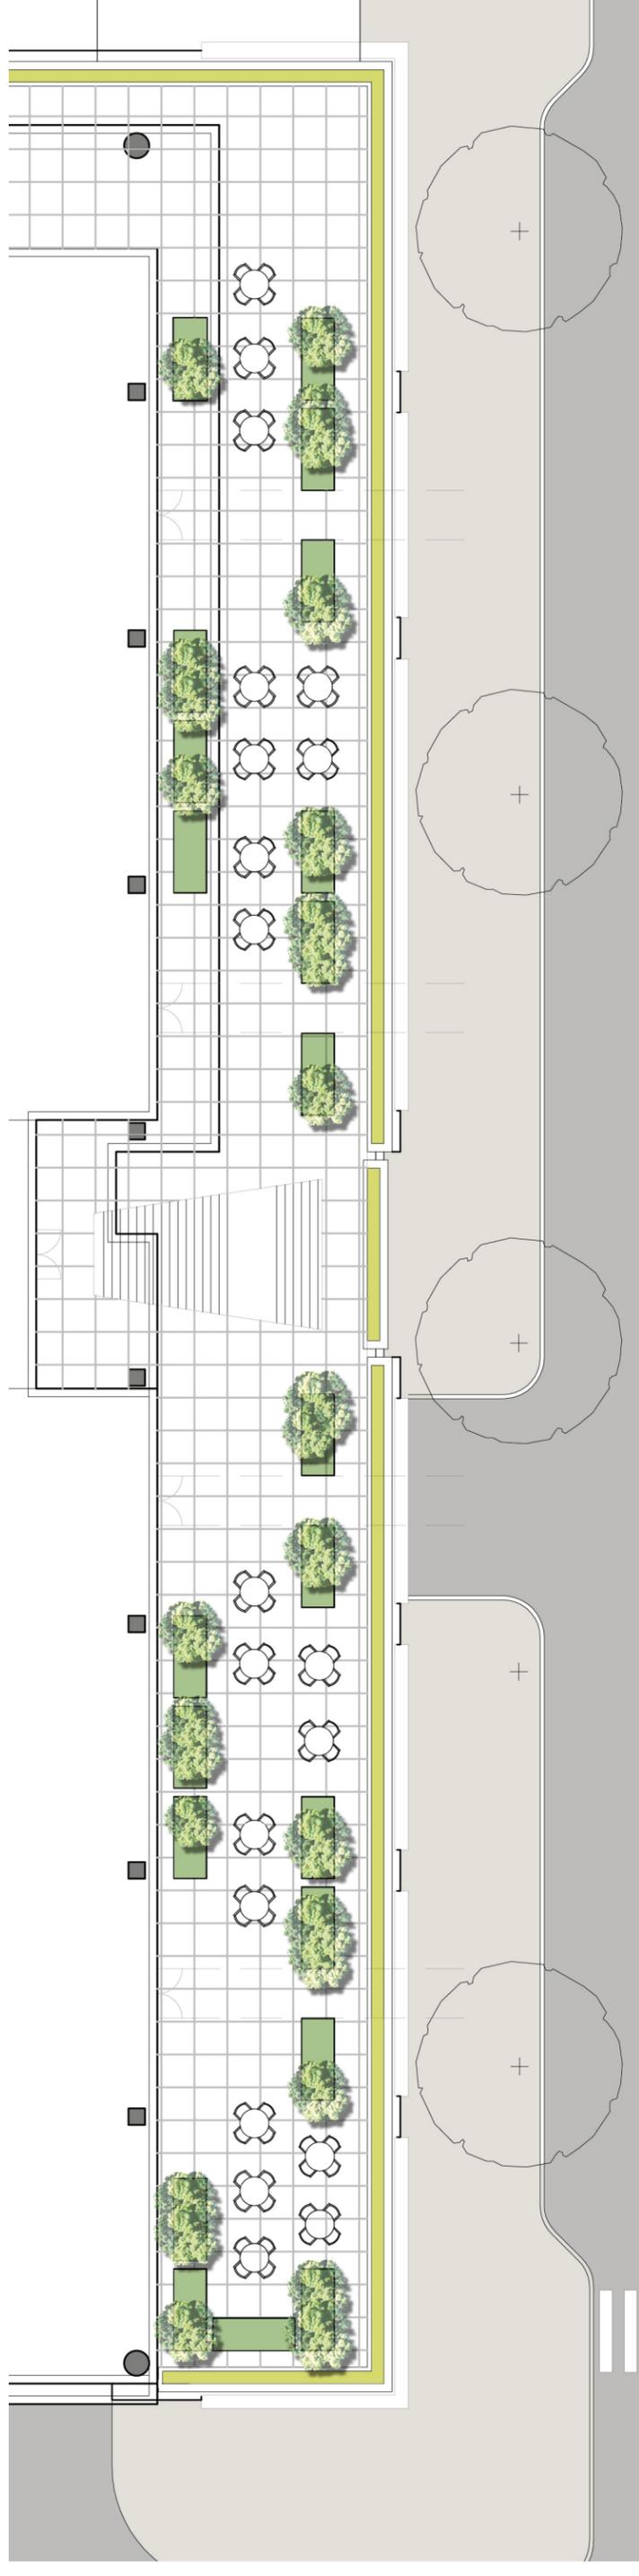

Terrace Plan