



- Grocery
- Residential
- Senior Affordable Residential
- Parking/
Loading/MEP
- Retail doors to be coordinated with future tenant

STREET LEVEL PLAN




- Residential
- Senior Affordable Residential
- Parking/
Loading/MEP



LEVELS 3-6 PLAN

- Grocery
- Residential
- Senior Affordable Residential
- Parking/
Loading/MEP
- Bicycle Storage,
Changing Rooms,
and Lockers

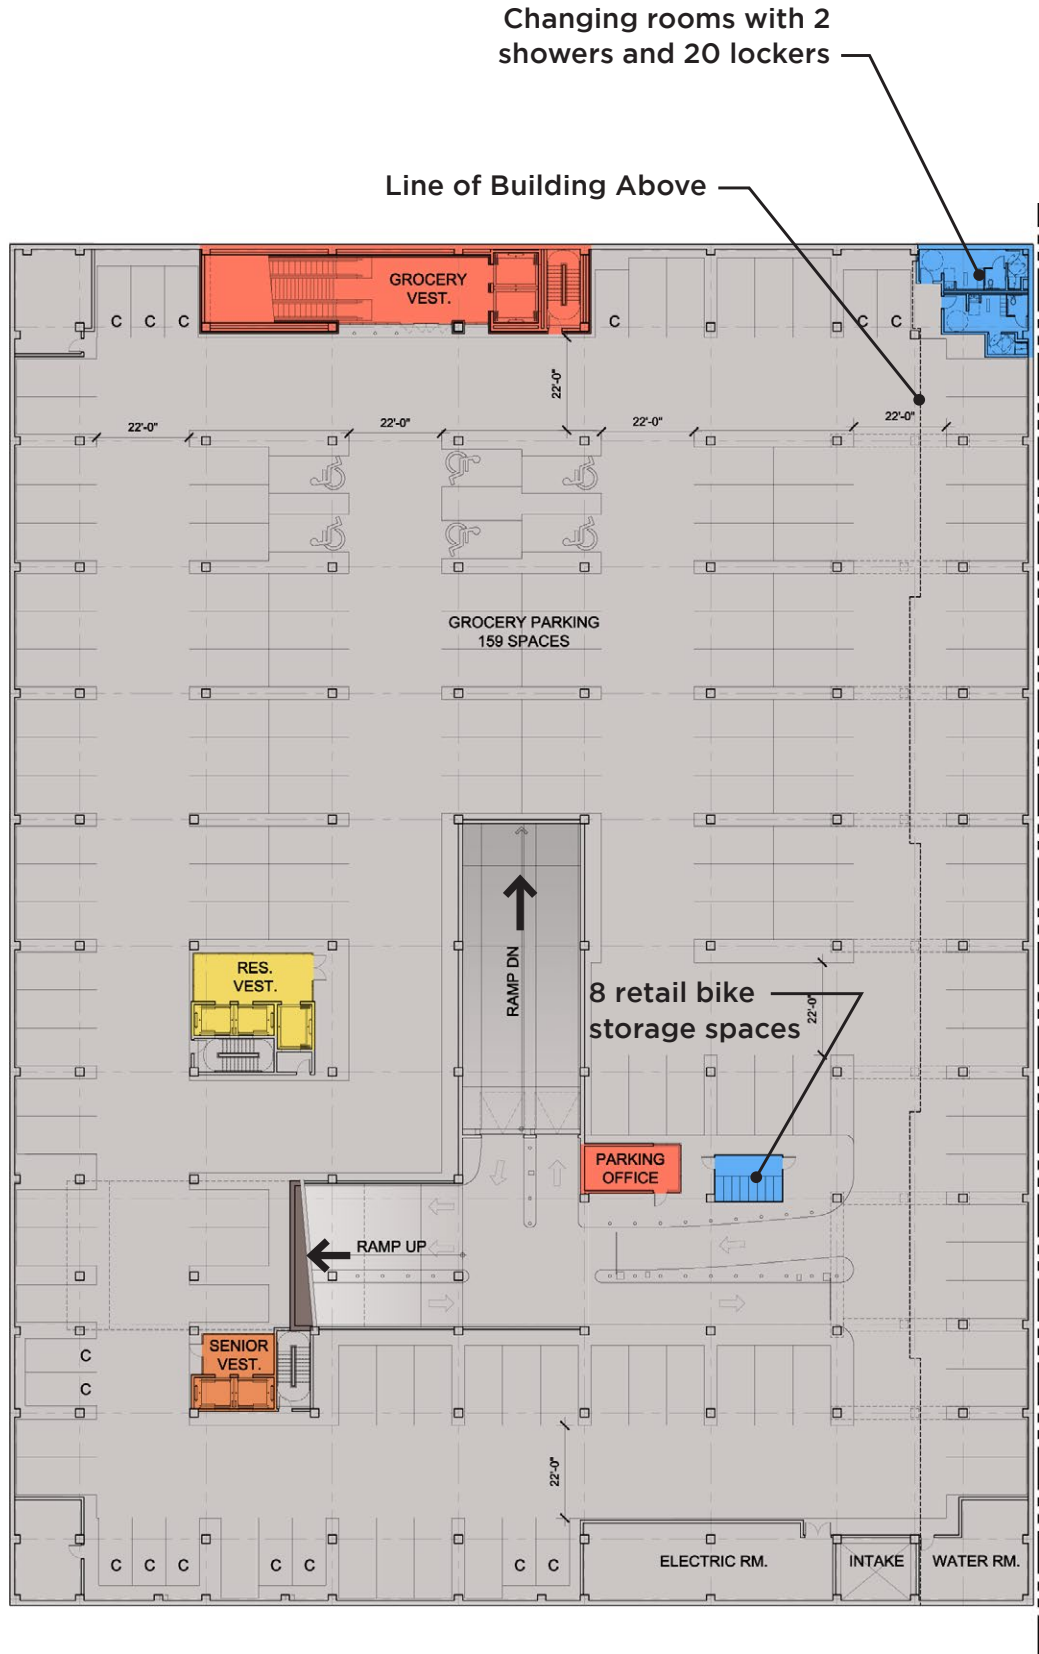


P1 PLAN - RETAIL PARKING



P2 PLAN - RESIDENTIAL PARKING

- Residential
- Senior Affordable Residential
- Parking/Loading/MEP

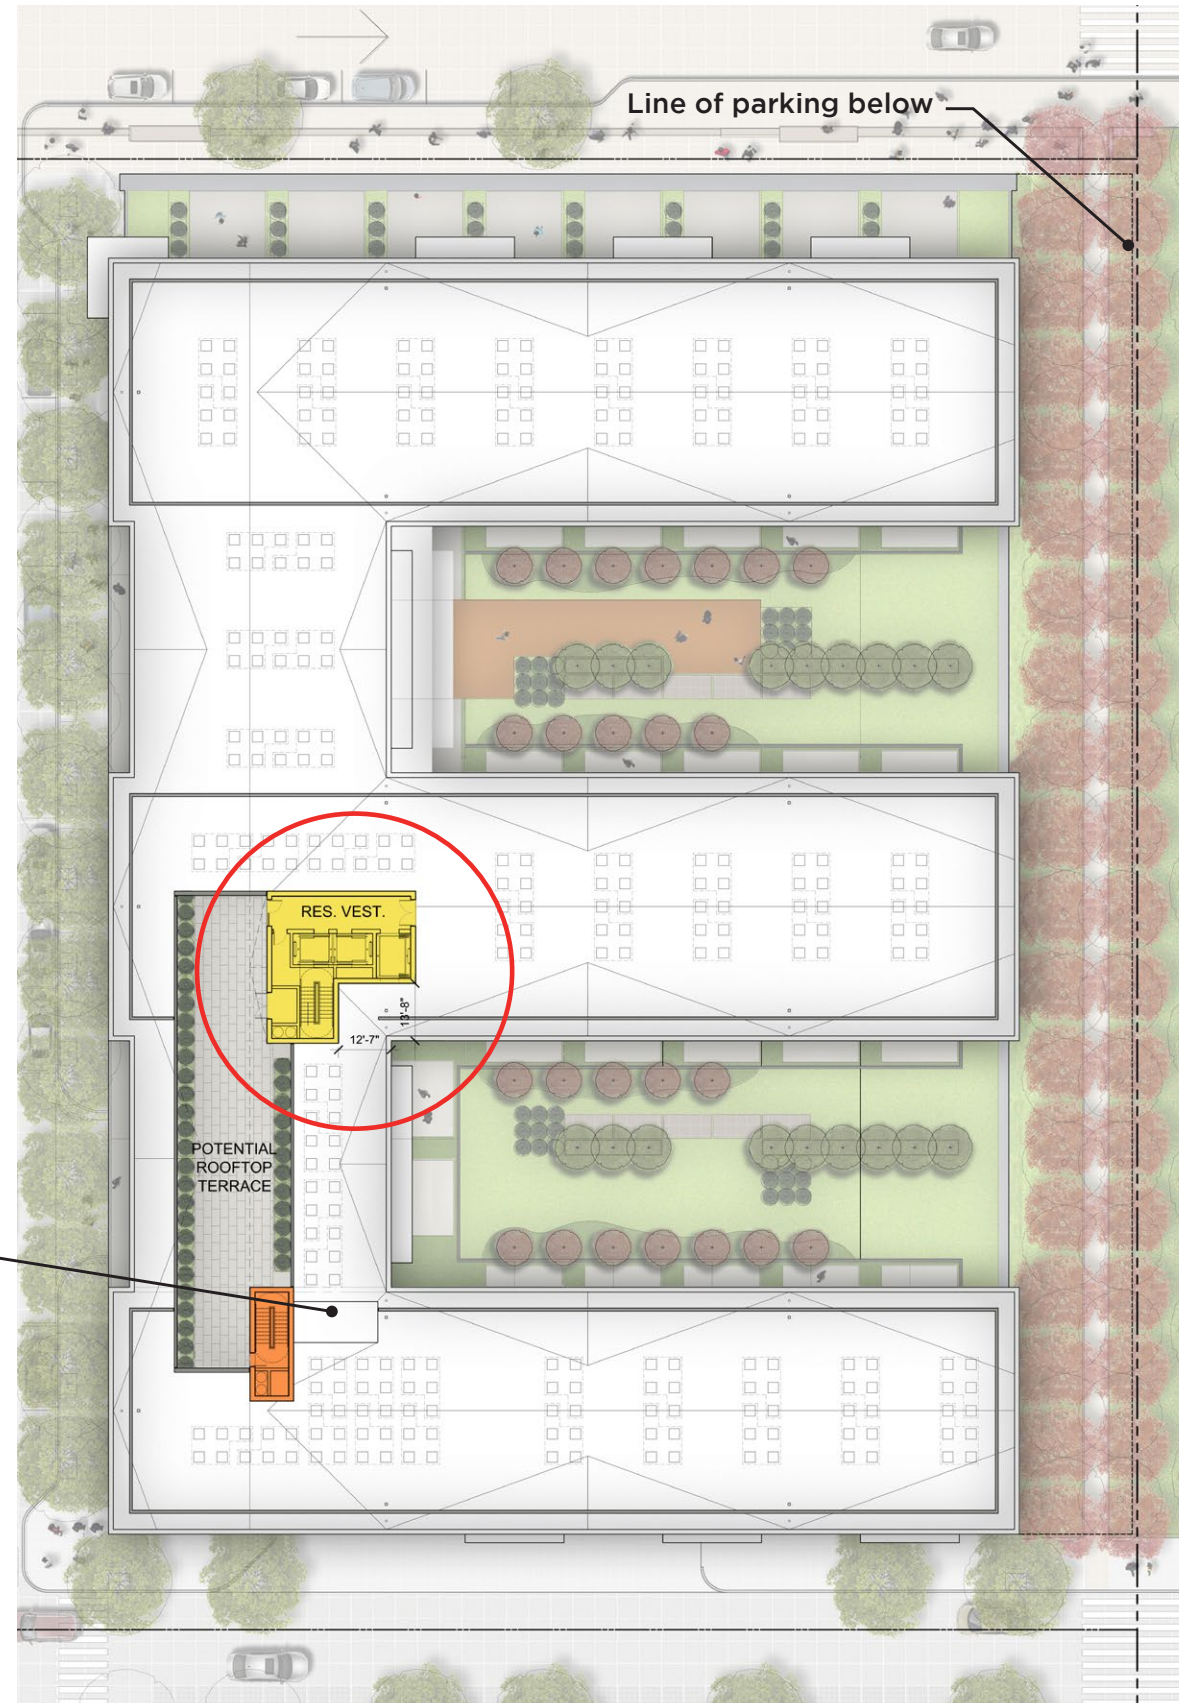


ROOF PLAN


Approx height: 16'-0"

13'-8"

12'-7"

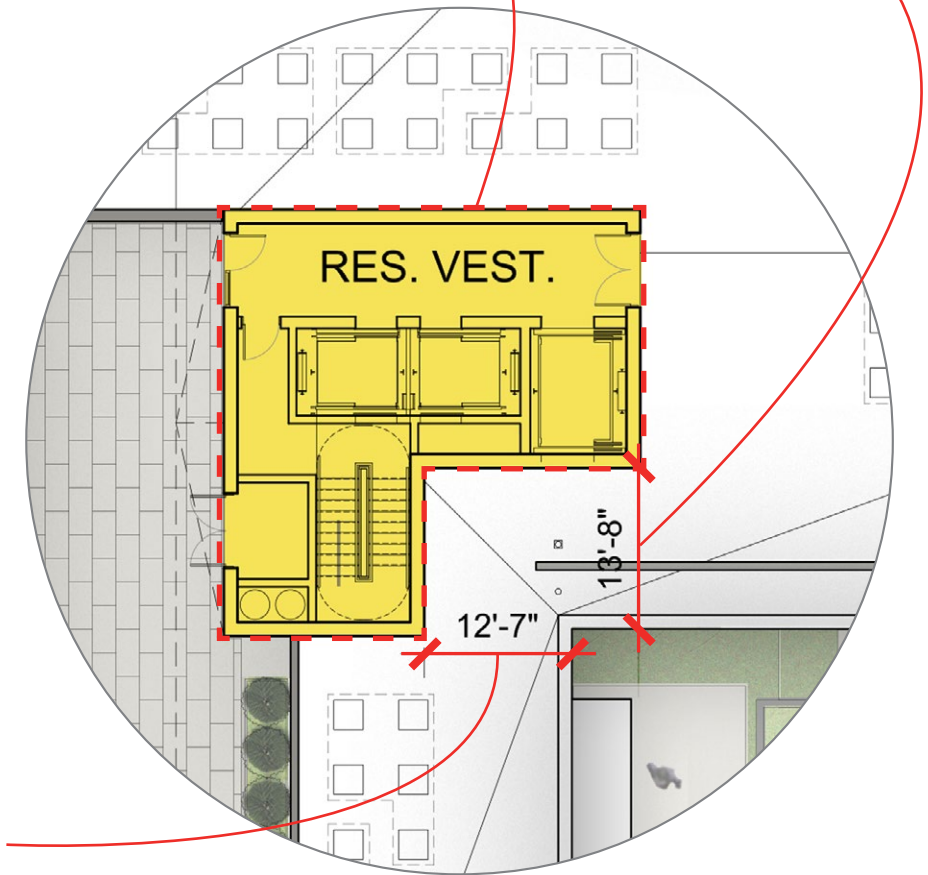

ALTERNATE P1 PLAN - RESIDENTIAL PARKING
(NO P2 LEVEL IN ALTERNATE PLAN)

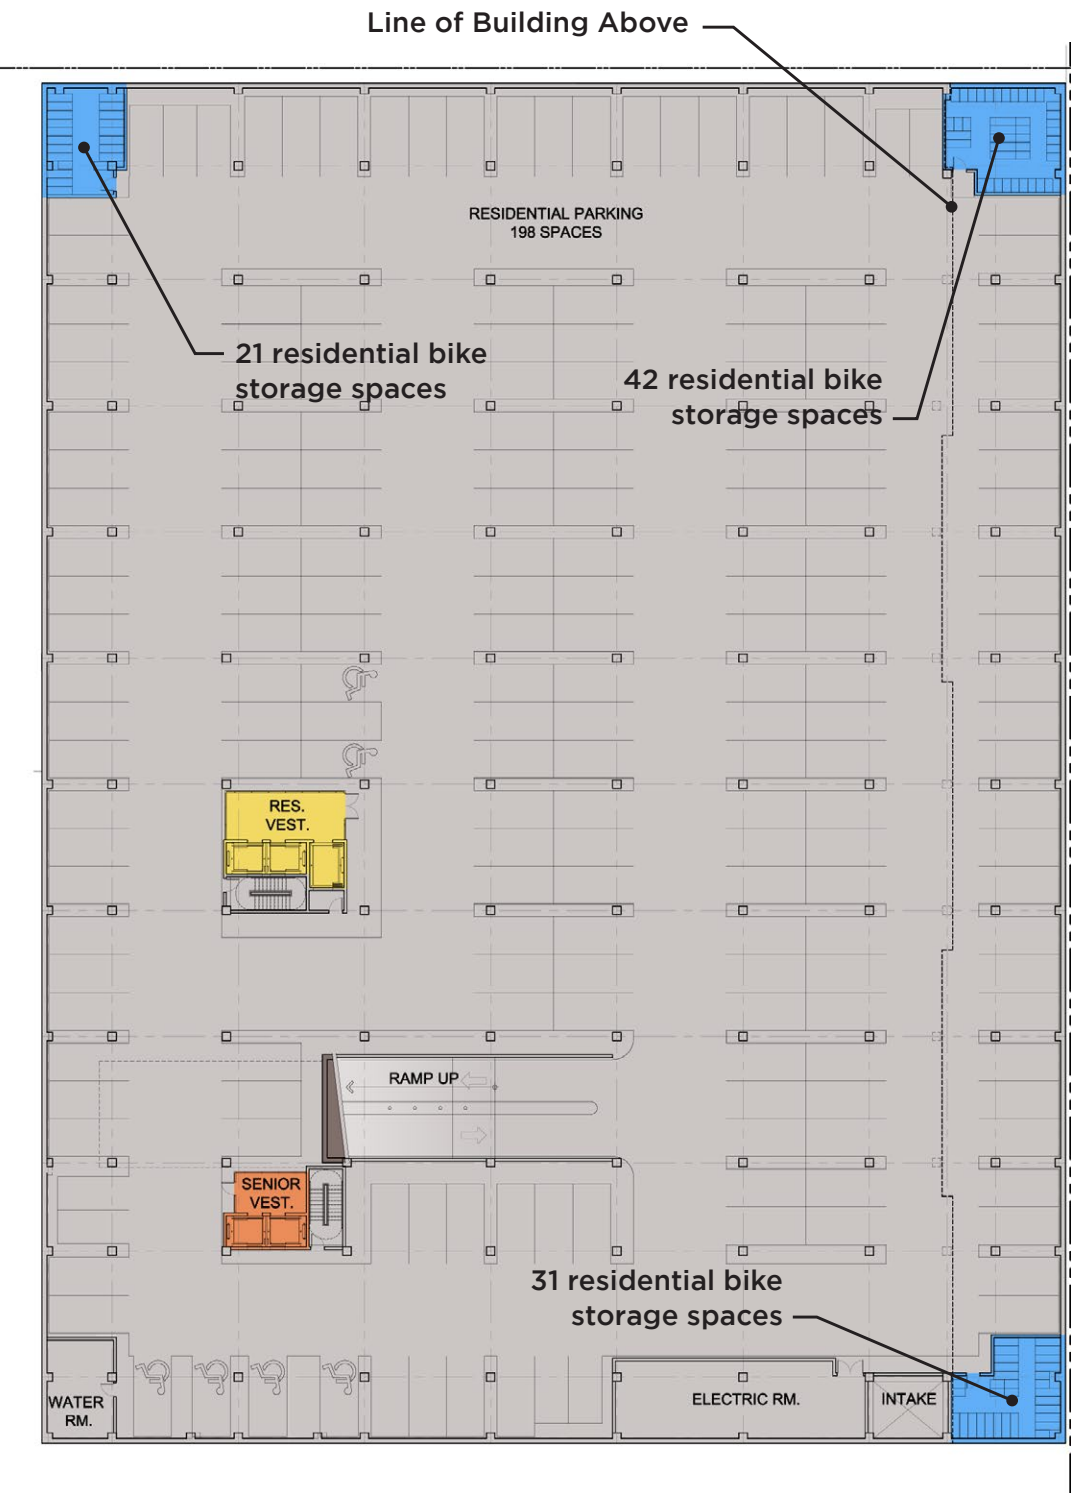

- Grocery
- Residential
- Senior Affordable Residential
- Parking/Loading/MEP
- Retail doors to be coordinated with future tenant
- Bicycle Storage, Changing Rooms, and Lockers

ALTERNATE STREET LEVEL PLAN

