


BOARD OF ZONING ADJUSTMENT
District of Columbia
CASE NO. 16620A
EXHIBIT NO. 9

Embassy Of Aazerbaijan

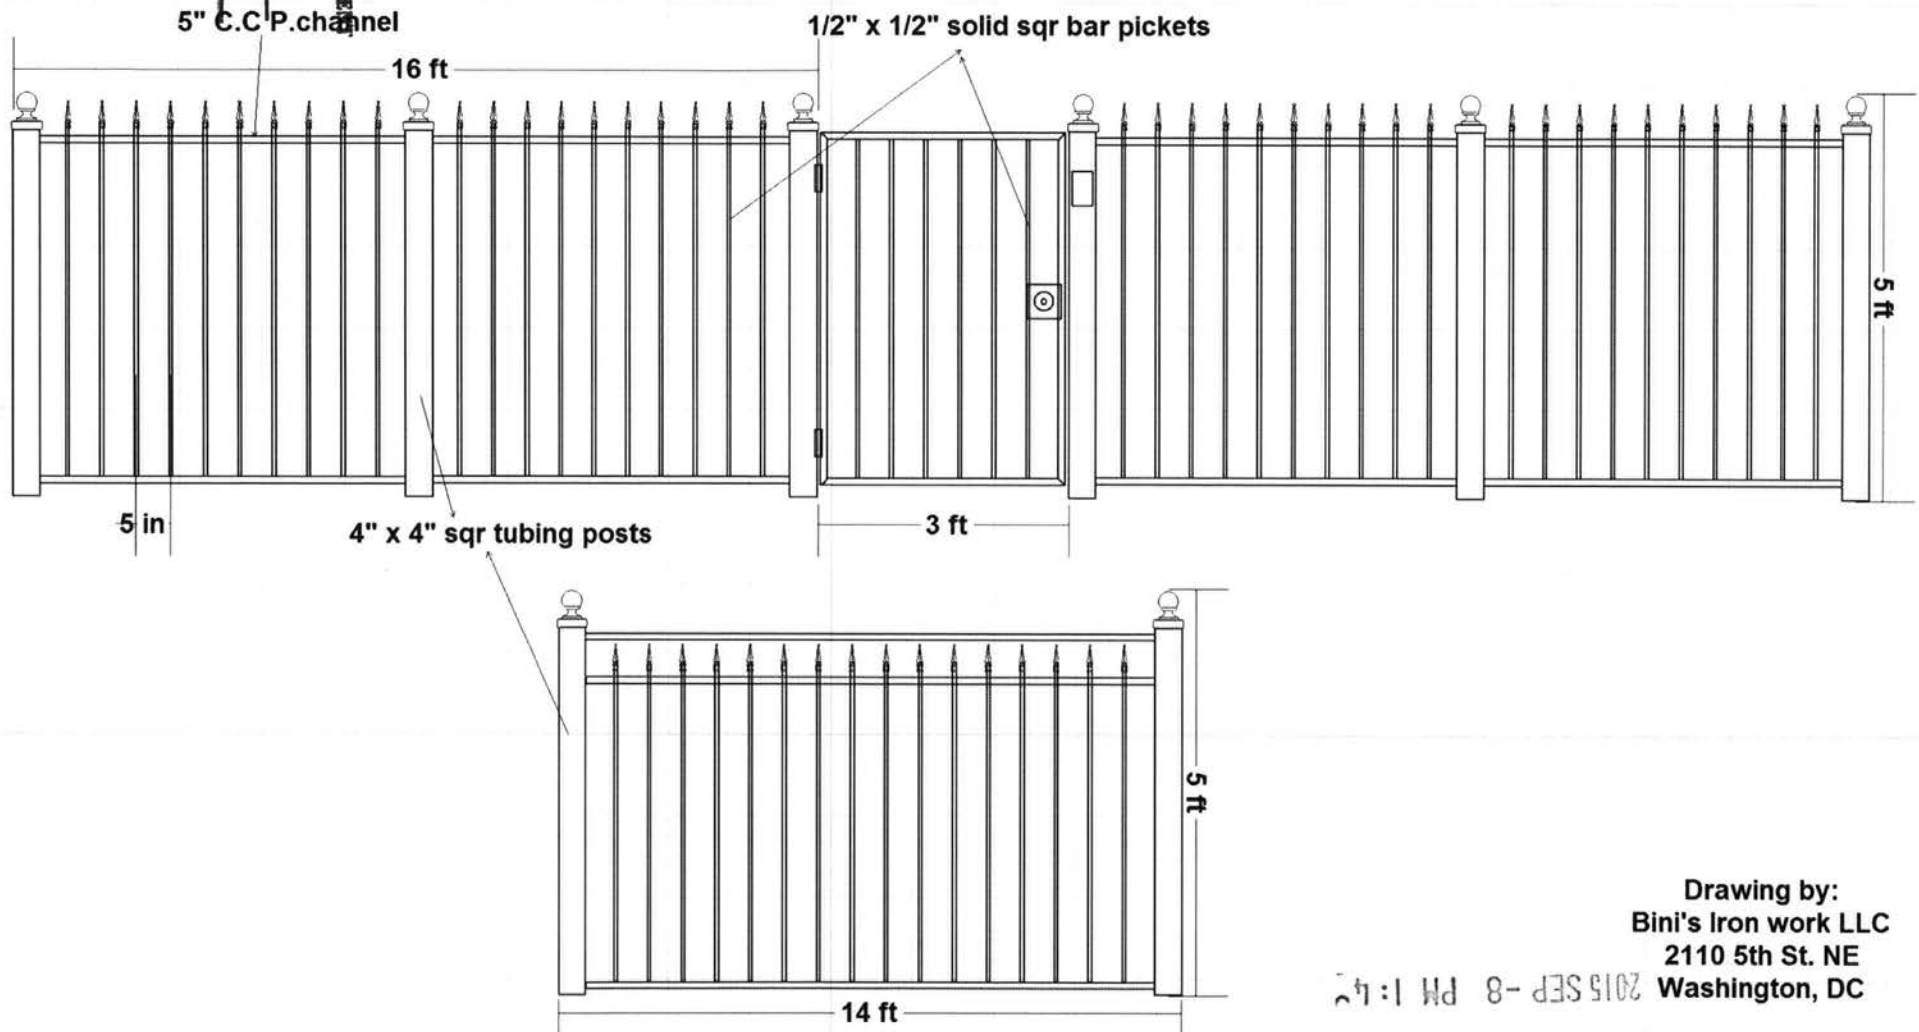


Drawing by:
Bini's Iron work LLC
2110 5th St. NE
Washington, DC

2015 SEP -8 PM 1:42

RECEIVED
D.C. OFFICE OF ZONING

Board of Zoning Adjustment
District of Columbia
CASE NO. 16620A
EXHIBIT NO. 9

Embassy of Aazerbaijan

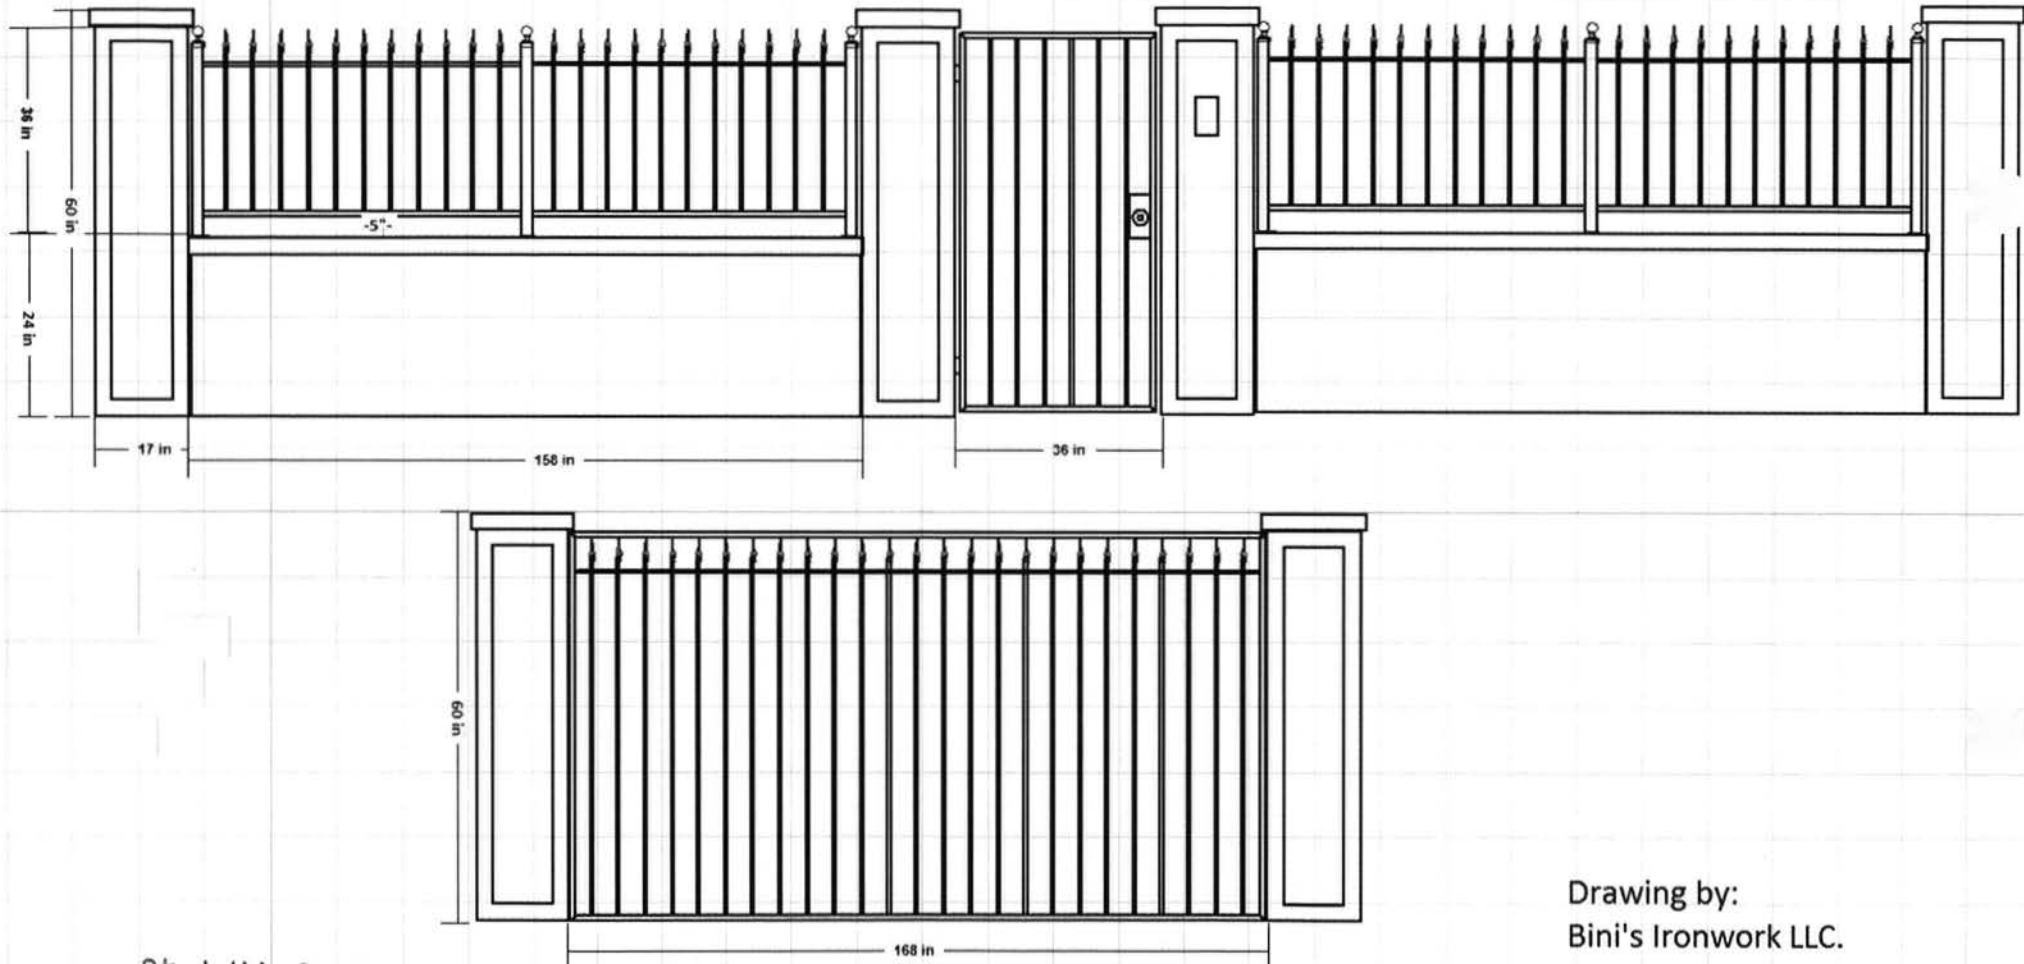

Drawing by:
Bini's Ironwork LLC.
2110 5th St. NE
Washington, DC 20002

2015 SEP -8 PM 1:45

RECEIVED
D.C. OFFICE OF ZONING