

TITLE 11 REF.

4 SETBACKS

A	<u>REAR YARD</u> SP-2	DISTRICT	534.2
	MIN. DEPTH OF REAR YARD IS 2-1/2 INCHES PER FOOT OF VERTICAL DISTANCE FROM THE MAIN FINISHED GRADE AT THE MIDDLE OF THE REAR LOT OF THE STRUCTURE, MEASURED FROM THE CENTER LINE OF E STREET, TO THE HIGHEST POINT OF THE MAIN ROOF OR PARAPET WALL, BUT NOT LESS THAN 12 FEET.		534.3 C
	HEIGHT FROM E STREET	100'	
	DEPTH REQUIRED	$(2-1/2" \times 100') =$	21'
	DEPTH PROVIDED		47'

B	SIDE YARD SP-2	DISTRICT	535.5
---	-------------------	----------	-------

SIDE YARD NOT REQUIRED AND NOT PROVIDED.
 C. OPEN COURT
 SP-2 DISTRICT
 THE ADDITION WILL CREATE AN IRREGULARLY SHAPED OPEN COURT.
 REQUIRED MINIMUM WIDTH OF THE OPEN COURT IS 3" PER FOOT OF
 HEIGHT OF THE COURT, BUT NOT LESS THAN 12'-0".
 HEIGHT OF COURT 46'
 WIDTH REQUIRED 12'
 WIDTH REQUIRED (DIAM OF CIRCLE INSCRIBED IN COURT) 34'-1"
 (COMPLIES)

D	<u>ROOF PENTHOUSE</u>	400.7
---	-----------------------	-------

SETBACKS:
A ROOF PENTHOUSE SHALL BE SET BACK FROM ALL EXTERIOR WALLS A DISTANCE AT LEAST EQUAL TO ITS HEIGHT ABOVE THE ROOF ON WHICH IT IS LOCATED. - (COMPLIES)

HEIGHT
A ROOF PENTHOUSE SHALL NOT EXCEED 18'-6" IN HEIGHT ABOVE THE ROOF ON WHICH IT IS LOCATED. - (COMPLIES)

ENCLOSING WALLS FROM ROOF LEVEL SHALL BE OF EQUAL HEIGHT, AND SHALL RISE VERTICALLY TO A ROOF. - (DOES NOT COMPLY).

5 SCHEDULE OF REQUIREMENTS FOR PARKING SPACES

C FLOOR AREA RATIO CALCULATIONS - LOT 531.1

SP-2 DISTRICT

**BUSINESS: IN EXCESS OF 2,000 SF, 1 SPACE PER EACH ADDITIONAL
1,800 SF OF GROSS FLOOR AREA**

<u>GROSS FLOOR AREA- OFFICE</u>						
114,696	-	2,000	=	112,696		
112,696	/	1,800	=	63	SPACES	
<u>EXISTING PARKING</u>					20	SPACES
TOTAL REQUIRED PARKING					83	SPACES

PARKING PROVIDED						
LEVEL	STAND	COMPACT	TANDEM N VAULT	TANDEM WITHIN PL	SUB TOTAL	
B2	18	0	16	2	36	
B3	25	1	17	3	46	
TOTAL	43	1	33	5	82	

CARR
PROPERTIES

SMITHGROUP
architecture engineering interiors planning

SMITHGROUP, INC.
100 N. STREET, NW
SUITE 250
WASHINGTON, DC 20006
T 202.462.5110
F 202.374.4500
www.smithgroup.com






[illegible]

SEALS AND SIGNATURES.

NOT FOR CONSTRUCTION

ZONING CODE SUMMARY

NOT TO SCALE

SCALE	26756.0
PROJECT NUMBER	SD GO.0
DESIGNED BY	

CARR
PROPERTIES

GIRARD ENGINEERING, PC
Mechanical, Electrical + Plumbing Engineers
7500 Leesburg Pike, Suite 210
Falls Church, Virginia 22043
(703) 444-8800

SMISLOVA, KEHNEMU + ASSOCIATES, PC
Structural Engineers
9121 Executive Blvd.

HELLER + METZGER
Printed Specifications
11 Dupont Circle, NW, Suite 600
Washington, DC 20036

EDWARDS + KELCEY
Civil Engineers
11880 Sunset Valley Drive, Suite 200

Reston, Virginia 20191
703.291.7600

PFP ENGINEERING
Code Consultant

1543 Ridge Road
Frederick, MD 21702
301.371.2602

[illegible]

SEALS AND MOUNTINGS

NOT FOR CONSTRUCTION

KEY PLAN

PROJECT NORTH

DRAWING TITLE


B3 LEVEL
PARKING PLAN

1/8"=1'-0"


SCALE 26756.000

SD A2.B3

 CAPTAIN H. MARSH

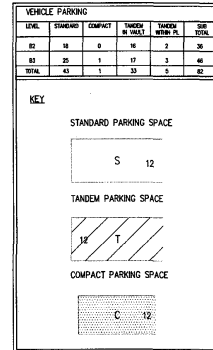

PROJECT NUMBER
SD A2.B2

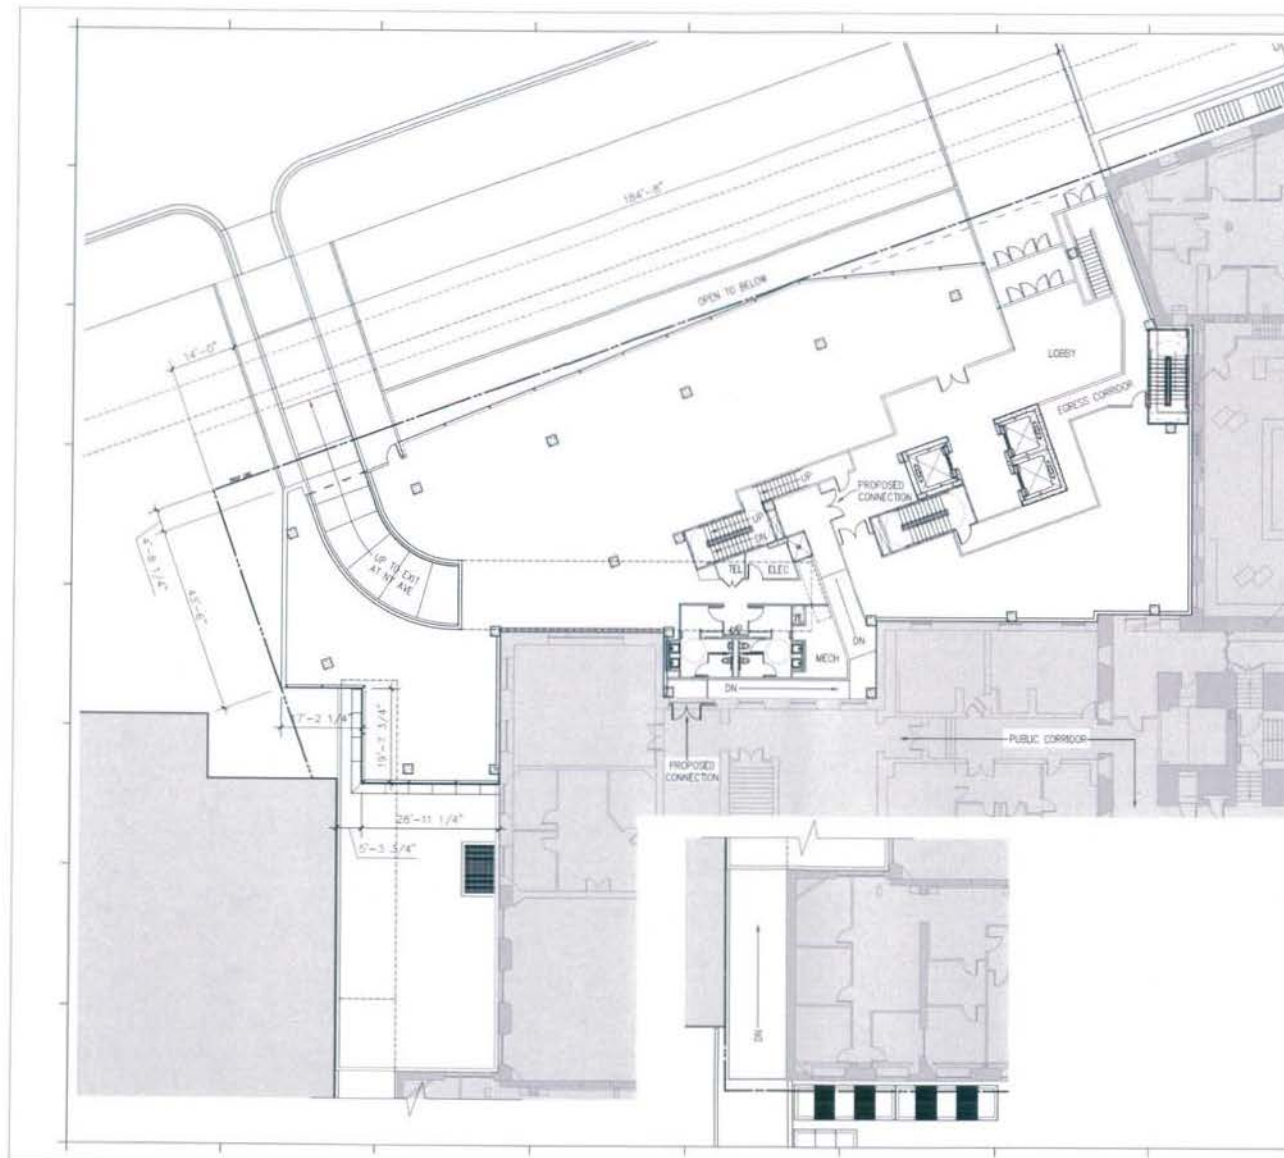

Addition to
 500 17th Street, NW
**1700 New York
 Avenue**
CARR
 PROPERTIES

[illegible]

NOT FOR CONSTRUCTION



GROUND FLOOR PLAN

1/8" = 1'-0"

DATE: 01/15/00

PROJECT NAME: SD

201

ISSUED FOR: 201

DATE	26/05/2000
PROJECT NAME	
SD	A2.01
ISSUE NAME	

2011.11.2-3 AM 10:36

CARR
PROPERTIES

SMITHGROUP
architecture engineering interiors planning
SMITHGROUP, INC.
1850 K STREET, NW
SUITE 250
WASHINGTON, DC 20006
T 202.842.2100
F 202.974.4500
www.smithgroup.com

GIRARD ENGINEERING, PC
Mechanical, Electrical & Plumbing Engineers
7020 Leesburg Pike, Suite 210
Falls Church, Virginia 22040
703/442-5787

SMISLOVA, KEMNEMUR + ASSOCIATES, PC
Structural Engineers
4101 Executive Blvd.
Rockville, Maryland 20852
301.881.5441

METTLER + METZGER
Project Specialists
11 Dupont Circle, NW, Suite 601
Washington, DC 20036
202-364-2222

EDWARDS & KELCEY
Civil Engineers
11902 Sundon Valley Drive, Suite 200
Reston, Virginia 20190
703-341-1700

PEP ENGINEERING
Civil Consultant
1543 Ridge Road
Frederick, MD 21702

[illegible]

SEALS AND SIGNATURES

NOT FOR CONSTRUCTION

WALL KEY PLAN

DRAWING TITLE
SIXTH FLOOR
PLAN

$$1/8'' = 1' - 0''$$

PROJECT NUMBER
SD A2.06

2
3
CARR
PROPERTIES

SMITHGROUP
architecture engineering interiors planning

SMITHGROUP, INC.
1855 K STREET, NW
SUITE 250
WASHINGTON, DC 20006
T 202.842.2100
F 202.974.4500
www.smithgroup.com

GIRARD ENGINEERING, PC
Mechanical, Electrical & Plumbing Engineers
2000 Leeburg Pike, Suite 110
Falls Church, Virginia 22041

SMILOVA, KENNEDY • ASSOCIATES, PC

Structural Engineers
4101 Executive Blvd.
Rockville, Maryland 20852
(301) 981-1441

Project Specifications
11 Dupont Circle, NW, Suite 501
Washington, DC 20006
202.364.2022

EDWARDS + KELCEY
Civil Engineers
11800 Sunrise Valley Drive, Suite 200
Reston, Virginia 20191
703.361.7800

PFP ENGINEERING
Code Consultant
7542 Ridge Road
Frederick, MD 21702
301.771.9902

SEXES AND SIGNATURES

NOT FOR CONSTRUCTION

KEY PLAN



DRAWING TITLE
SEVENTH THRU EIGHTH
FLOOR PLAN

$$1/8^{\circ}=1'-0''$$

SCALE $\frac{1}{8"=1'-0"} 26756.000$

PROJECT NUMBER
SD A2.07-8
DRAWING NUMBER

CARR
PROPERTIES

SMITHGROUP
architecture engineering interiors planning
SMITHGROUP, INC.
1850 K STREET, NW
SUITE 250
WASHINGTON, DC 20006
T 202.842.2100
F 202.874.4500

GIRARD ENGINEERING, PC
Mechanical, Electrical + Plumbing Engineers
7500 Leesburg Pike, Suite 215
Falls Church, Virginia 22043
703.442.8787

SMRSLOVA, KEHNEMUI • ASSOCIATES, PC
Structural Engineers
6101 Executive Blvd.
Rockville, Maryland 20852
301.881.1441

HELLER + METZGER
Project Specifications
11 Dupont Circle, NW, Suite 600
Washington, DC 20036
www.hellermetzger.com

EDWARDS + KELCEY
Civil Engineers
11800 Dundas Valley Drive, S.E.
Reston, Virginia 20191

PFP ENGINEERING
Code Consultant
1543 Ridge Road

[illegible]

SEALS AND SIGNATURES:

NOT FOR CONSTRUCTION

KEY PLANE


DRAWING TITLE
ROOF PLAN

$$1/8^{\circ} = 1' - 0''$$

SCALE	26756.000
-------	-----------

PROJECT NUMBER
SD A2.PHR

2007-07-08 10:37

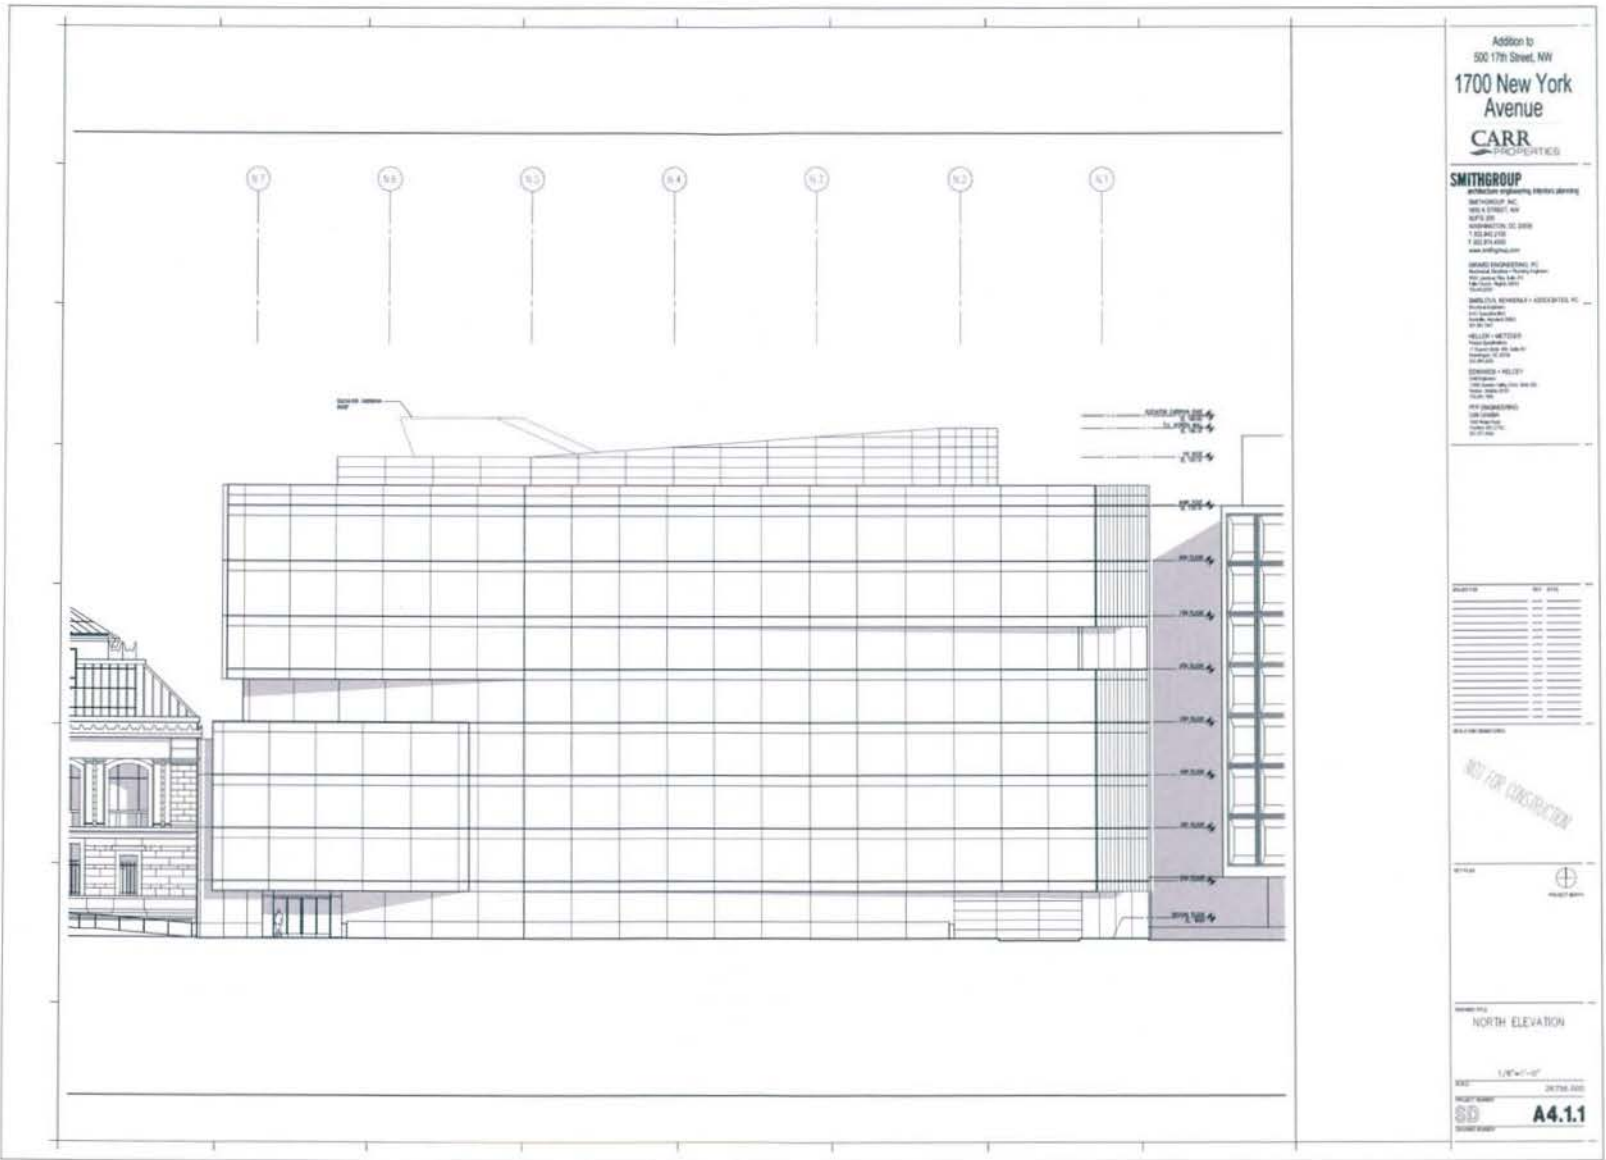

Addition to
500 17th Street, NW
**1700 New York
Avenue**
CARR
PROPERTIES

SMITHGROUP
architects engineering interior planning
SMITHGROUP, INC.
1000 K STREET, NW
SUITE 200
WASHINGTON, DC 20005
T 202 842 1200
F 202 874 4000
www.smithgroup.com





NOT FOR CONSTRUCTION

PROJECT NO. 1700 NY AVENUE

NORTH ELEVATION


1/8" = 1'-0"




SD A4.1.1


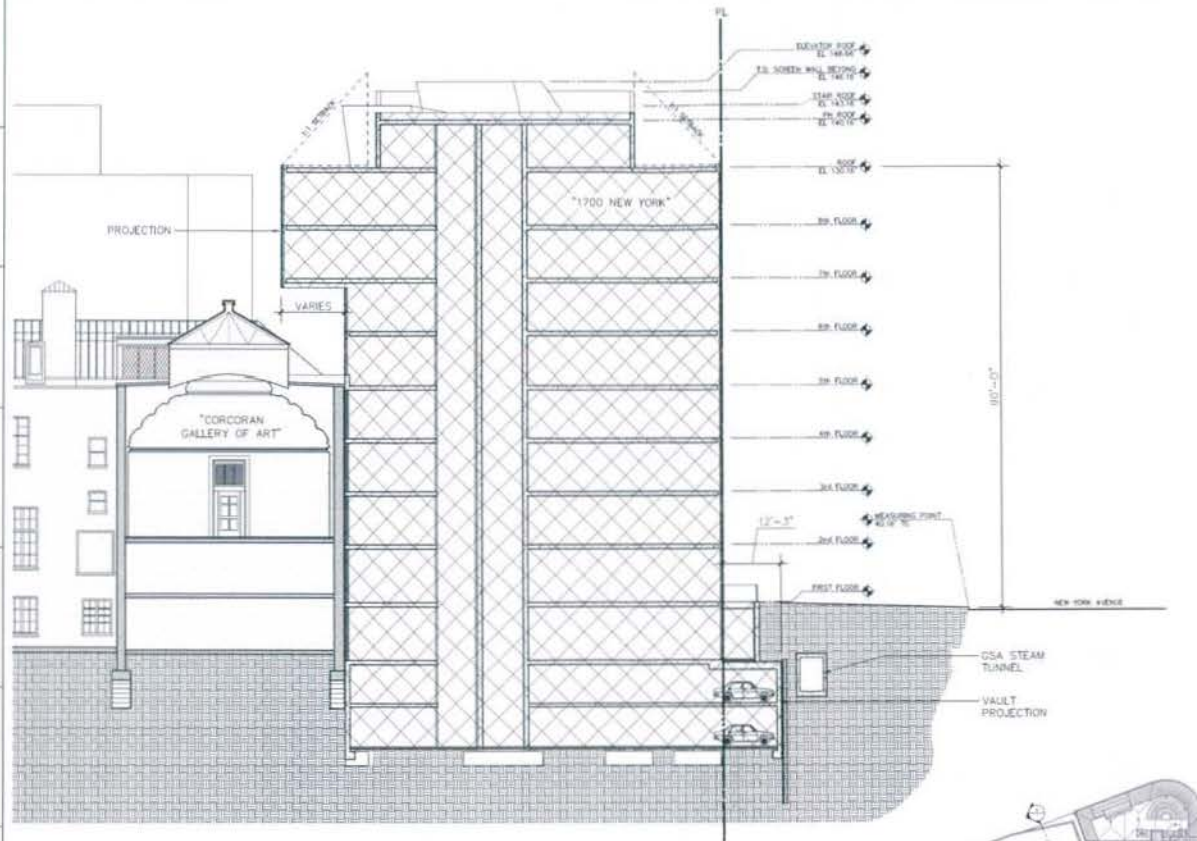

1 NORTH-SOUTH
ELEVATION
SCALE: 1/8\"/>

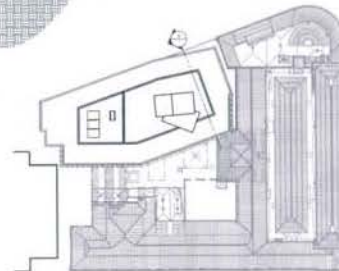

2 KEY PLAN
SCALE: 1/8\"/>

Addition to
500 17th Street, NW
**1700 New York
Avenue**
CARR
PROPERTIES

SMITHGROUP

architectural engineering interior design

SMITHGROUP, INC.
1601 A STREET, NW
SUITE 200
WASHINGTON, DC 20005
T 202.462.1100
F 202.474.4500
www.smithgroup.com

ARCHITECT: SMITHGROUP, INC.
ARCHITECT: SMITHGROUP, INC.
