


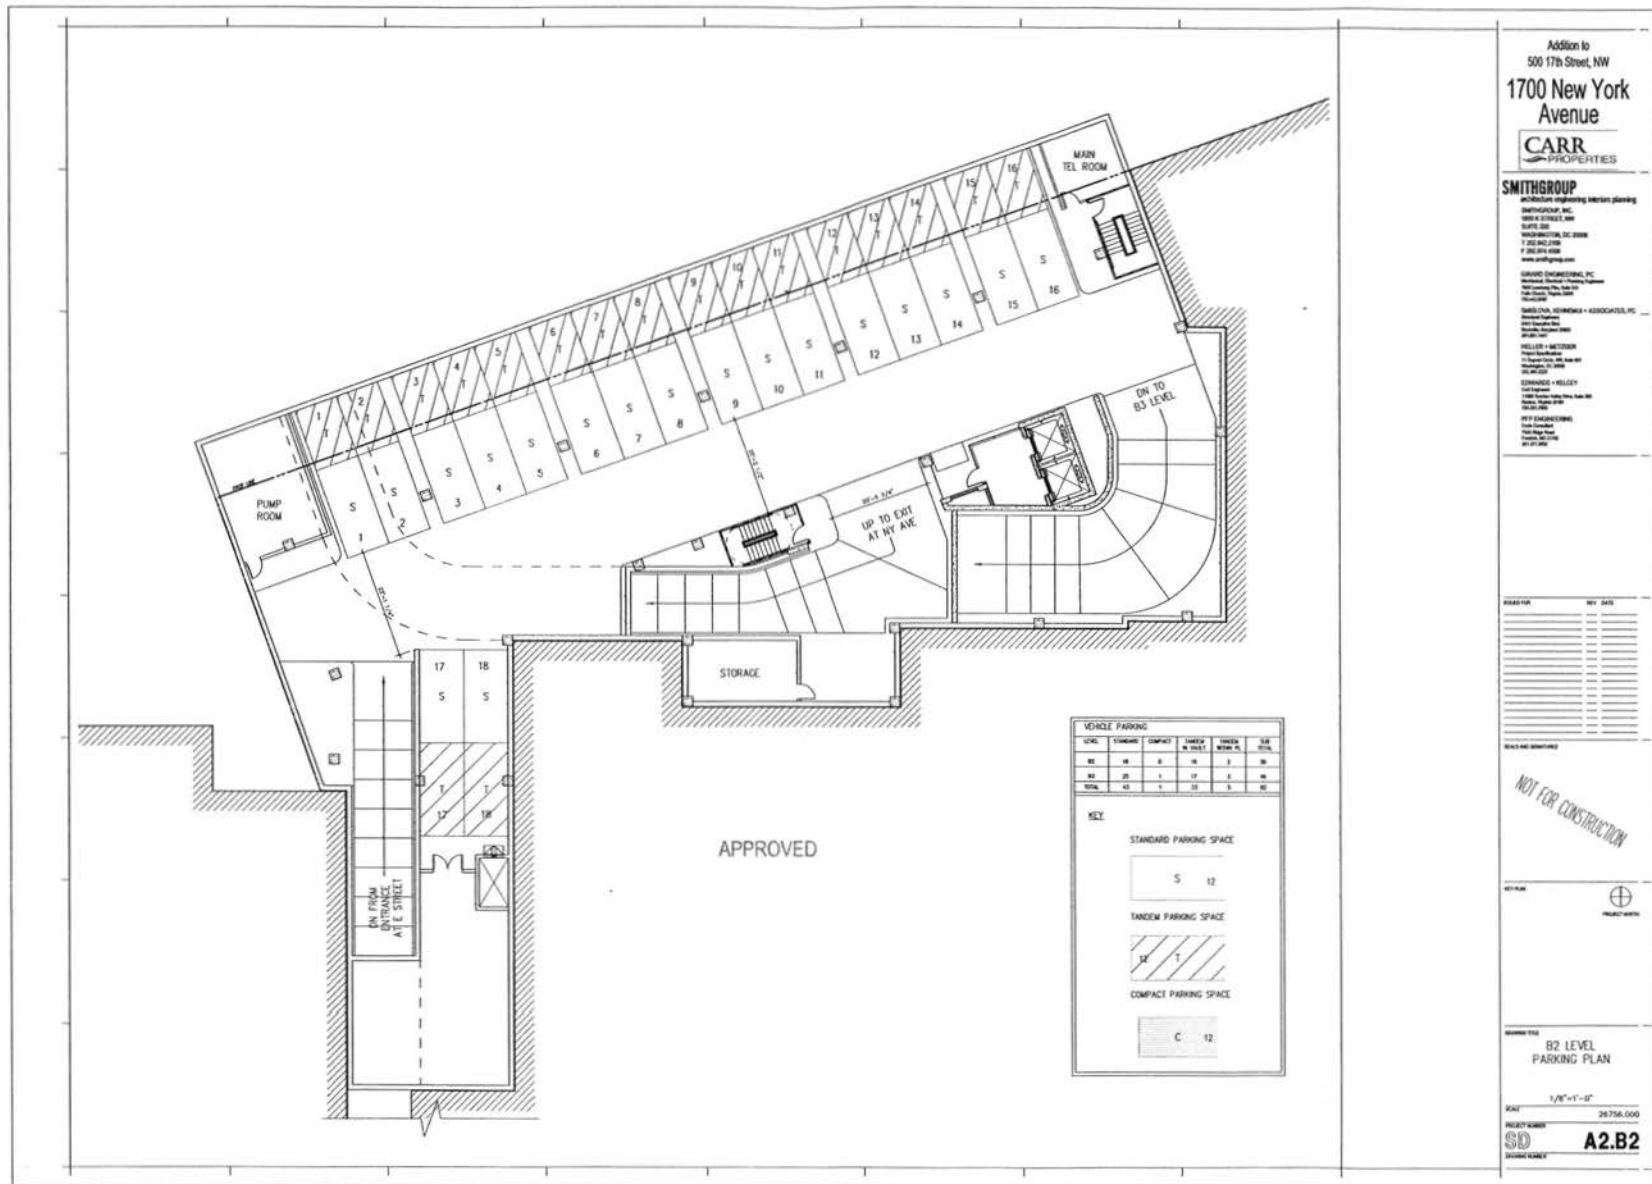

**CARR**  
PROPERTIES

**GRAND ENGINEERING, PC**  
Mechanical, Electrical • Plumbing Engineers  
1000 Leesburg Pike, Suite 110  
Falls Church, Virginia 22043  
(703) 441-8300

EMILONA, KERNEMA + ASSOCIATES, PC  
Structural Engineers  
2101 Columbia Road  
Rockville, Maryland 20850  
(301) 950-1000

HELLER + METZGER  
Project Specifications  
41 Capital Chase, NW, Suite 200  
Washington, DC 20006  
202.462.1000

EDWARDS • KELCEY  
Civil Engineers  




$$1/8^{\circ} = 1^{\circ} - 0^{\circ}$$

|     |          |
|-----|----------|
| 525 | 26756.00 |
|-----|----------|

**SD A2.B2**

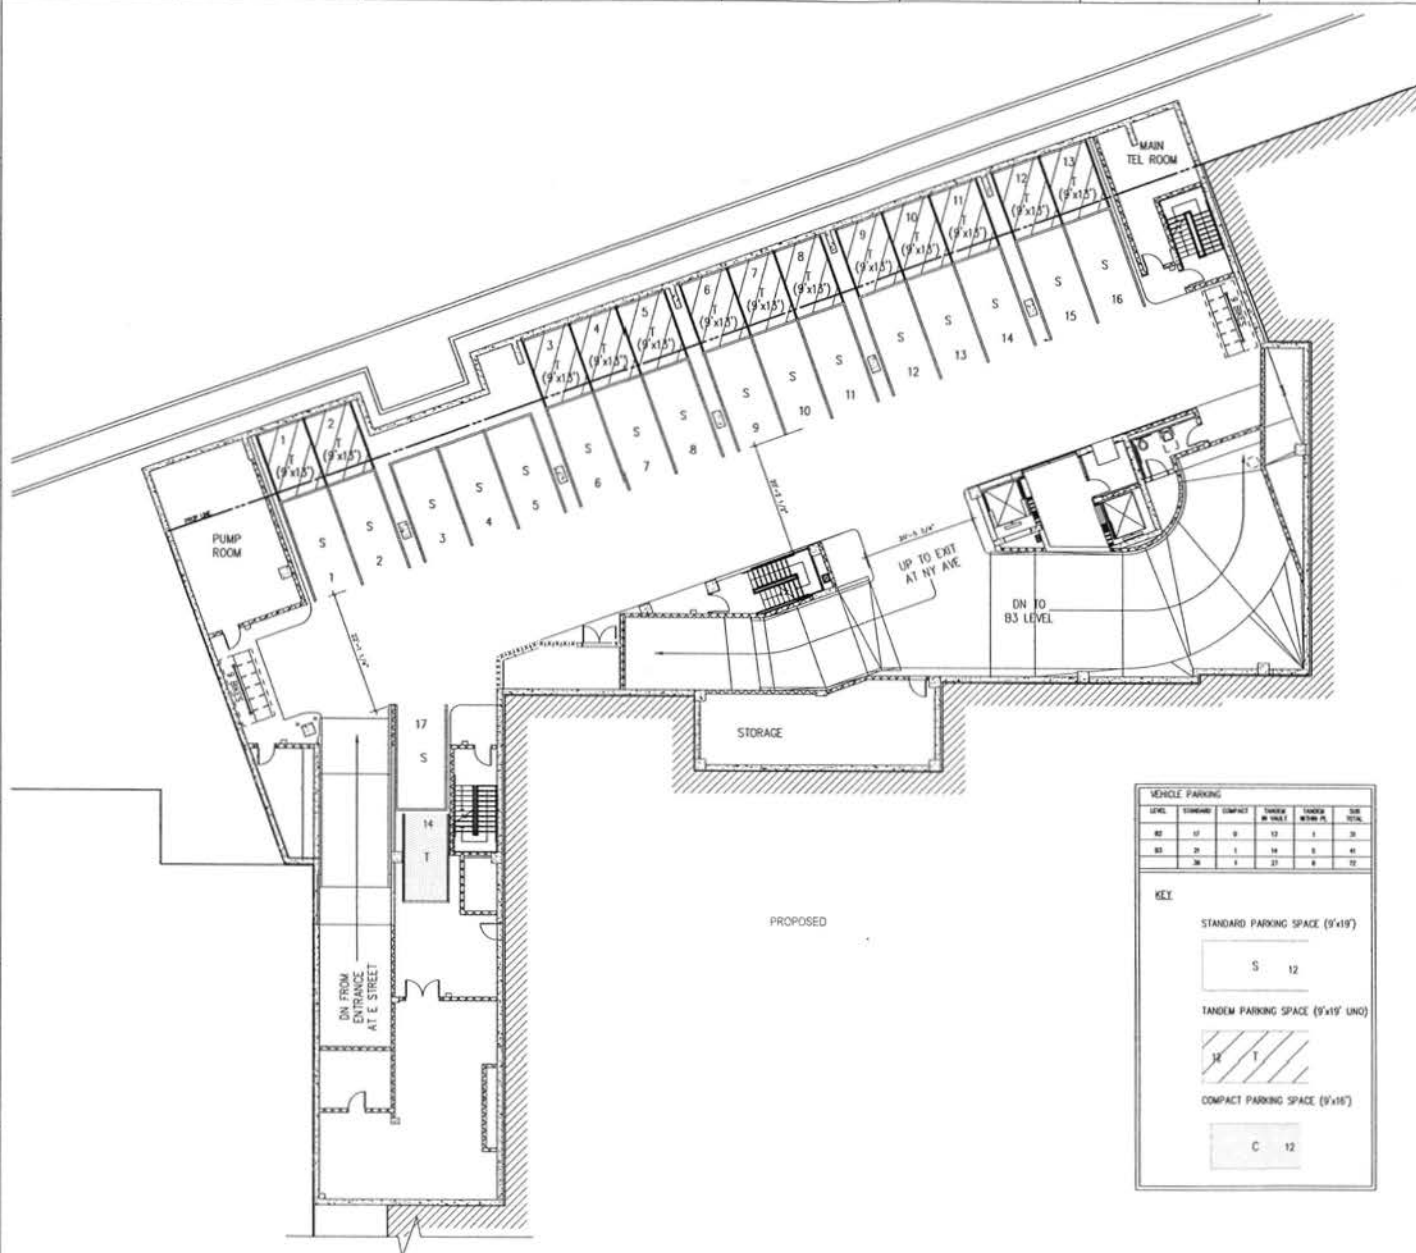



SMITHGROUP, INC.  
800 N. STREET, NW  
SUITE 250  
WASHINGTON, DC 20004  
T 202.462.2100  
F 202.474.4000  
[www.smithgroup.com](http://www.smithgroup.com)









|     |           |
|-----|-----------|
| ROI | 26756.000 |
|-----|-----------|

PROJECT NUMBER

25



**A2.B3**

**SMITHGROUP**  
architect-engineering-interiors planning  
SMITHGROUP, INC.  
1000 K STREET, NW  
SUITE 200  
WASHINGTON, DC 20004  
202.462.2100  
F 202.474.4000  
www.smithgroup.com

GRAND ENGINEERING, PC  
Mechanical, Electrical, Plumbing Engineers  





| DESIGNED FOR | REV. | DATE |
|--------------|------|------|
|              | 1    |      |
|              | 2    |      |
|              | 3    |      |


NOT FOR CONSTRUCTION

KEY PLAN

DRAWING TITLE  
**B3 LEVEL  
PARKING PLAN**

SCALE  
**1/8"=1'-0"**

PROJECT NUMBER  
**26756.000**

DESIGN NUMBER  
**SD A2.B3**







