


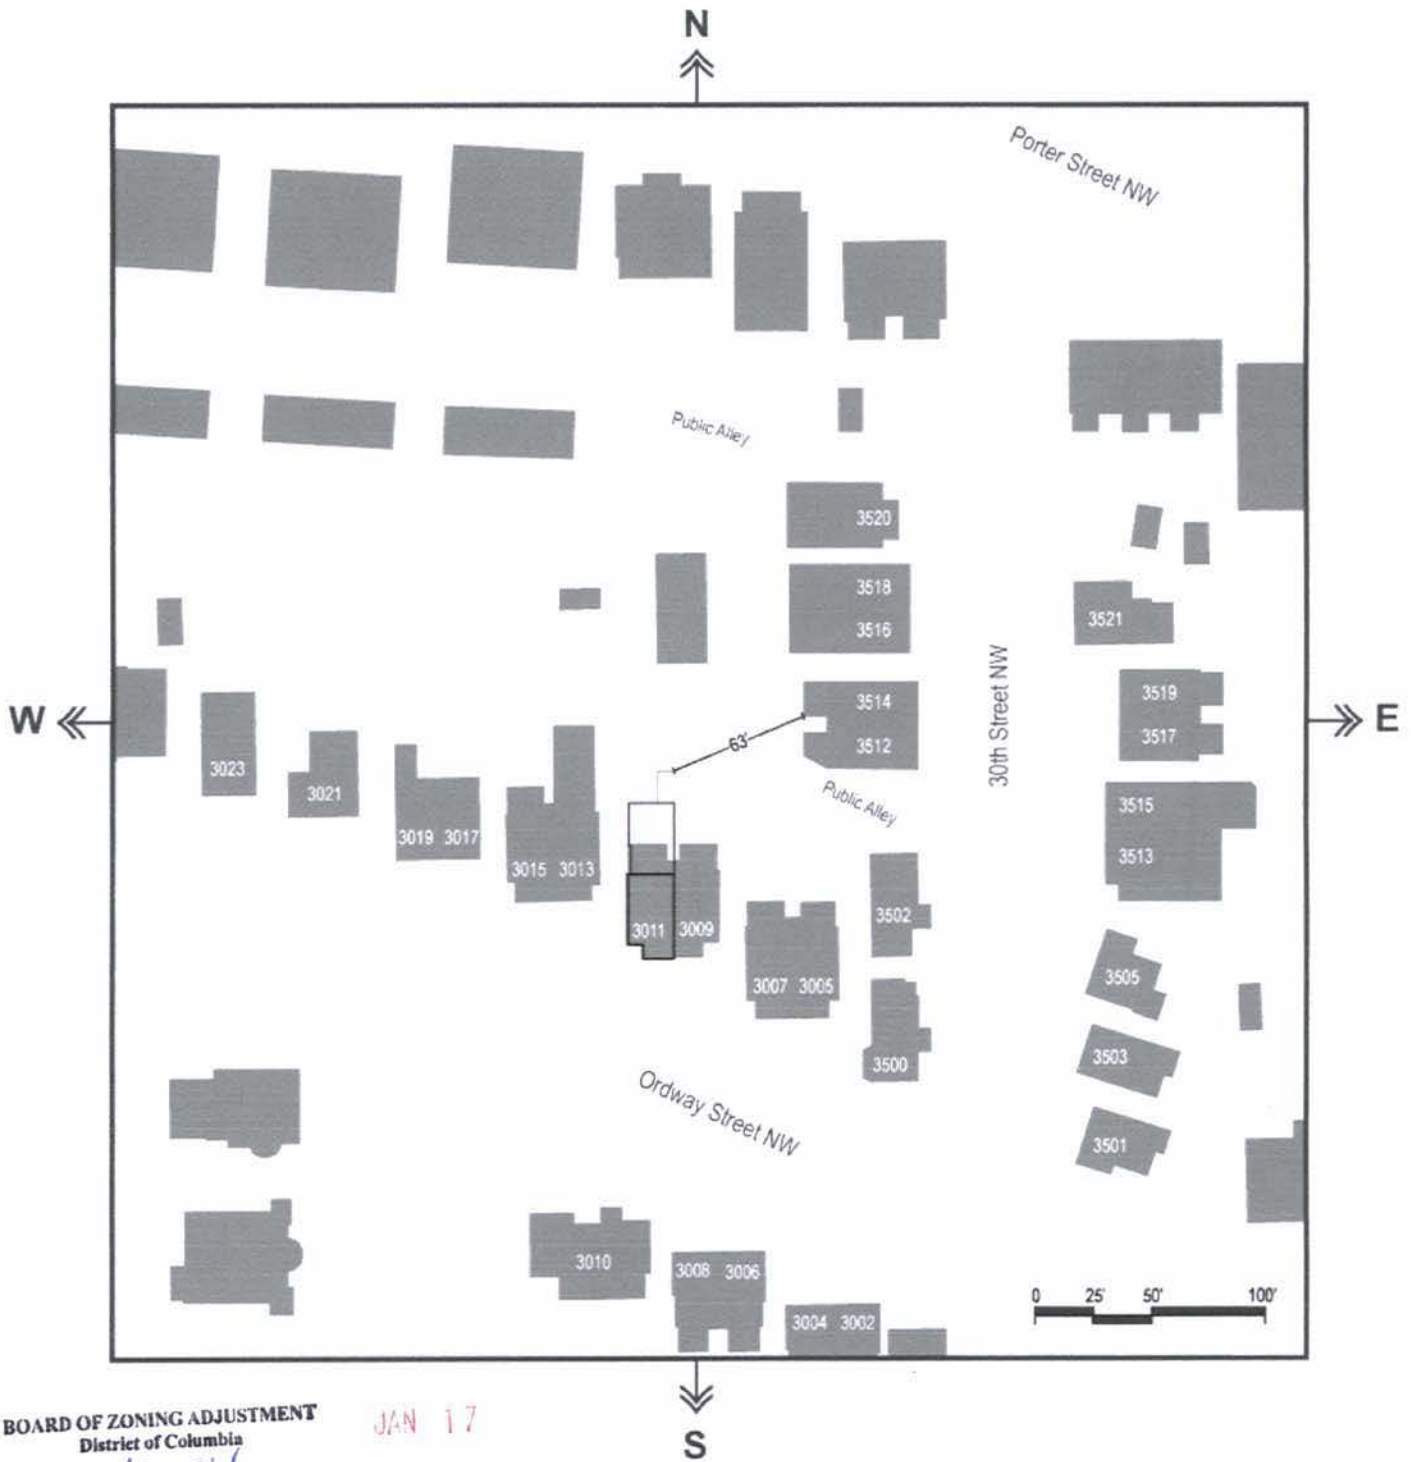

BOARD OF ZONING ADJUSTMENT
 District of Columbia
 CASE NO. 18294
 EXHIBIT NO. 30

JAN 17


CONTEXT PLAN

OFFICE
STANDARD

3011 ORDWAY STREET NW
 Board of Zoning Adjustment
 District of Columbia
 BZA Case #18924
 Hearing Date: 17 January 2012
 EXHIBIT NO.30



NEIGHBORING HOUSE LOCATION - VIEWS FROM ALLEY

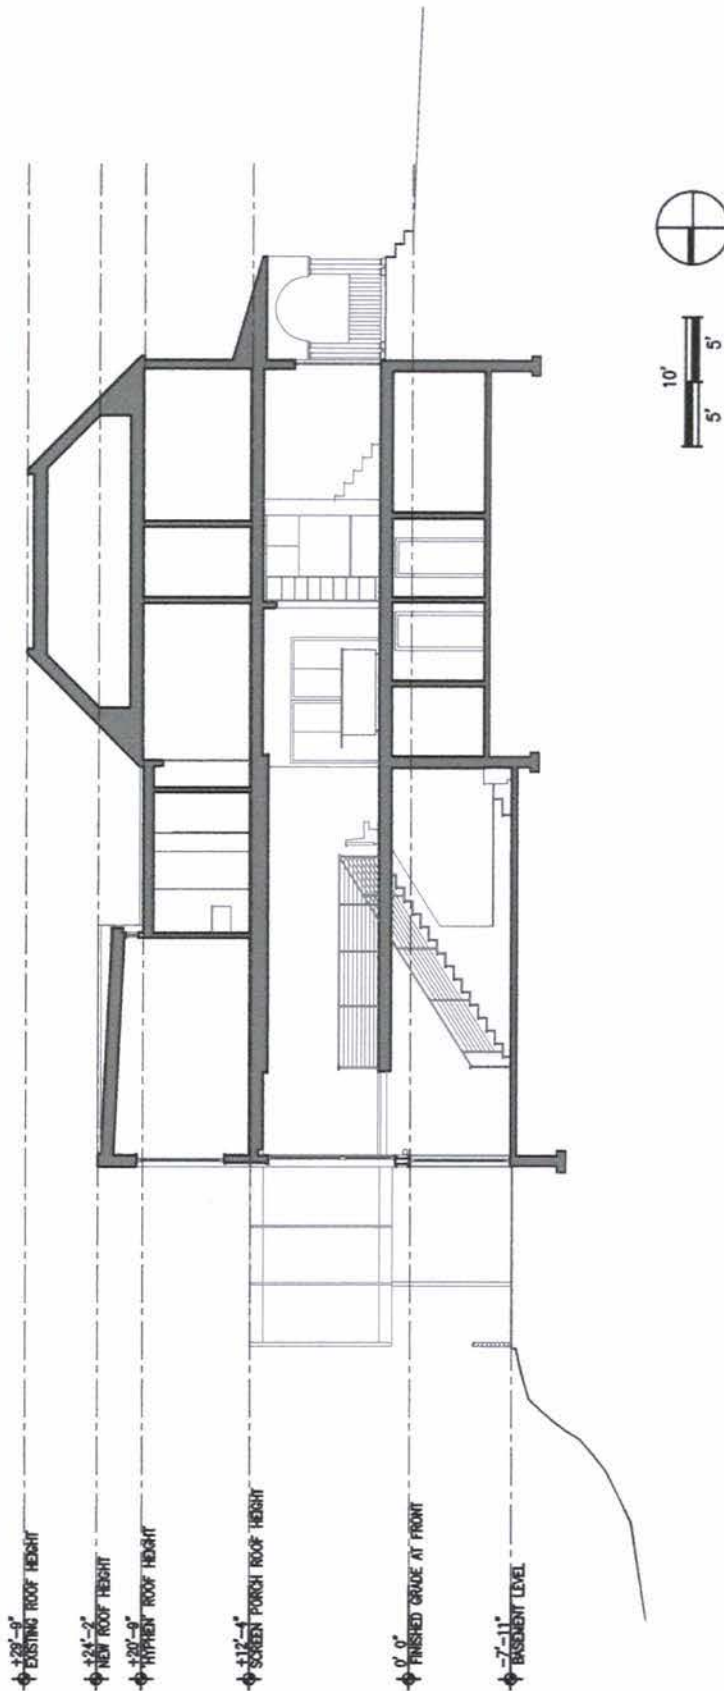

SITE SECTION