

GRACE STREET LOFTS

WASHINGTON, DC 20002



LIST OF DRAWINGS:

- C1.1 COVER SHEET
- A0.0 ZONING BOUNDARY & DEVELOPMENT PLAN
- A0.1 SITE CONTEXT
- A0.2 AERIAL SITE VIEW
- A0.3 COLOR RENDERINGS
- A0.4 COLOR RENDERINGS
- A0.5 SITE PLAN RENDERING
- A0.6 COLOR RENDERINGS
- A0.7 COLOR RENDERINGS
- A0.8 EXISTING SITE PLAN
- A1.1 FIRST FLOOR PLAN
- A1.2 SECOND FLOOR PLAN
- A1.3 THIRD FLOOR PLAN
- A1.4 MEZZANINE PLAN
- A1.5 ROOF PLAN
- A2.1 GRACE STREET ELEVATION
- A2.2 GEGIL PLACE ELEVATION
- A2.3 ALLEY ELEVATION
- A2.4 COURTYARD ELEVATION
- A3.1 BUILDING SECTION
- A3.2 BUILDING SECTION

BOARD OF ZONING ADJUSTMENT
District of Columbia

CASE NO. 18292
EXHIBIT NO. 4

GRACE STREET LOFTS


Grace St, NW
Washington, DC 20007
Square: 1188 Lot No: 0122 Zone: W-1

PGN Architects, PLLC
210 7th Street SE - Suite 201
Washington, DC 20003
(202) 292-8222-2999 (F) 202-822-0909

Board of Zoning Adjustment
District of Columbia
CASE NO. 18292
EXHIBIT NO. 6

C1.1
08/10/2011

RECEIVED
A.C. OFFICE OF ZONING
2011 AUG 12 PM 4: 06

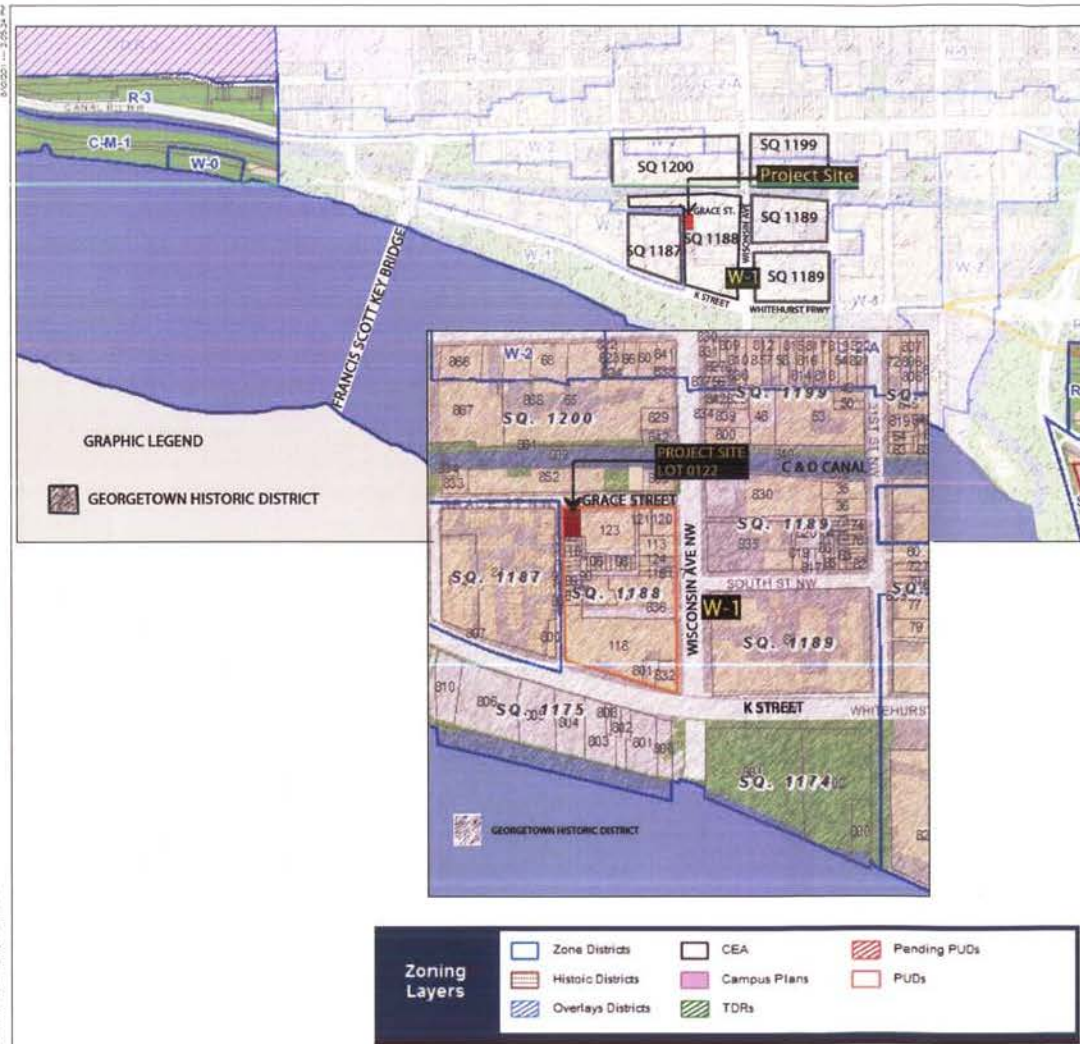

ZONING TABULATIONS

SQUARE: 1188
 LOT: 0122
 ZONE: W-1
 SITE AREA: 2,727 SF

	W-1 REQUIRED/ALLOWED	PROVIDED
		Ground Floor - 2,151 sf Second Floor - 2,151 sf Third Floor - 2,151 sf Fourth Floor - 365 sf Total GSF - 6,818 sf FAR - 2.5
FAR:	6,818 sf (2.5 FAR MAXIMUM)	2.5
LOT OCCUPANCY:	80% (RESIDENTIAL, M.O.R.)	79%
BUILDING HEIGHT:	45 ft (MAXIMUM)	45'-0" ft 3 STORIES
PARKING:	1 PER 2 DWELLING UNITS = 4 SPACES	NO PARKING SPACES
		TOTAL UNITS: 7 1 BEDROOM - 1 2 BEDROOM - 4 3 BEDROOM - 2
REAR YARD:	NOT LESS THAN 12 ft	ZERO
LOADING:	IF LESS THAN 50 DWELLING UNITS, THEN NONE REQUIRED.	N/A

3207 GRACE STREET NW

3207 Grace St, NW
 Washington, DC 20007
 Square: 1200 Lot No: 0052 Zone: W-1

Zoning Boundary & Development Plan A 0.0

08/10/2011



1




2



3



4

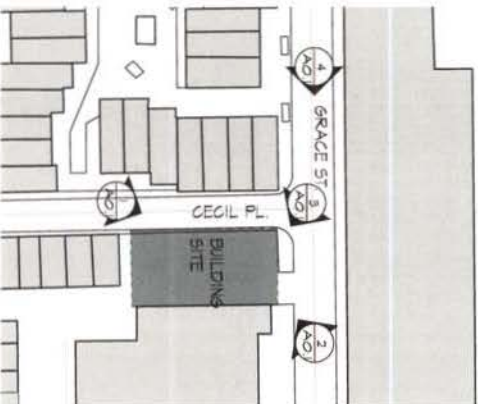

RECEIVED
U.S. OFFICE OF ZONING
201 AUG 12 PM 4:06

GRACE STREET LOFTS


Grace St, NW
Washington, DC 20007
Square 1188 Lot No: 0122 Zone: W-1

POW ARCHITECTS, PLLC
210 7th Street SE, Suite 201
Washington, DC 20003
Tel: 202.882.2888 Fax: 202.882.0998

SITE CONTEXT

A0.1

08/10/2011

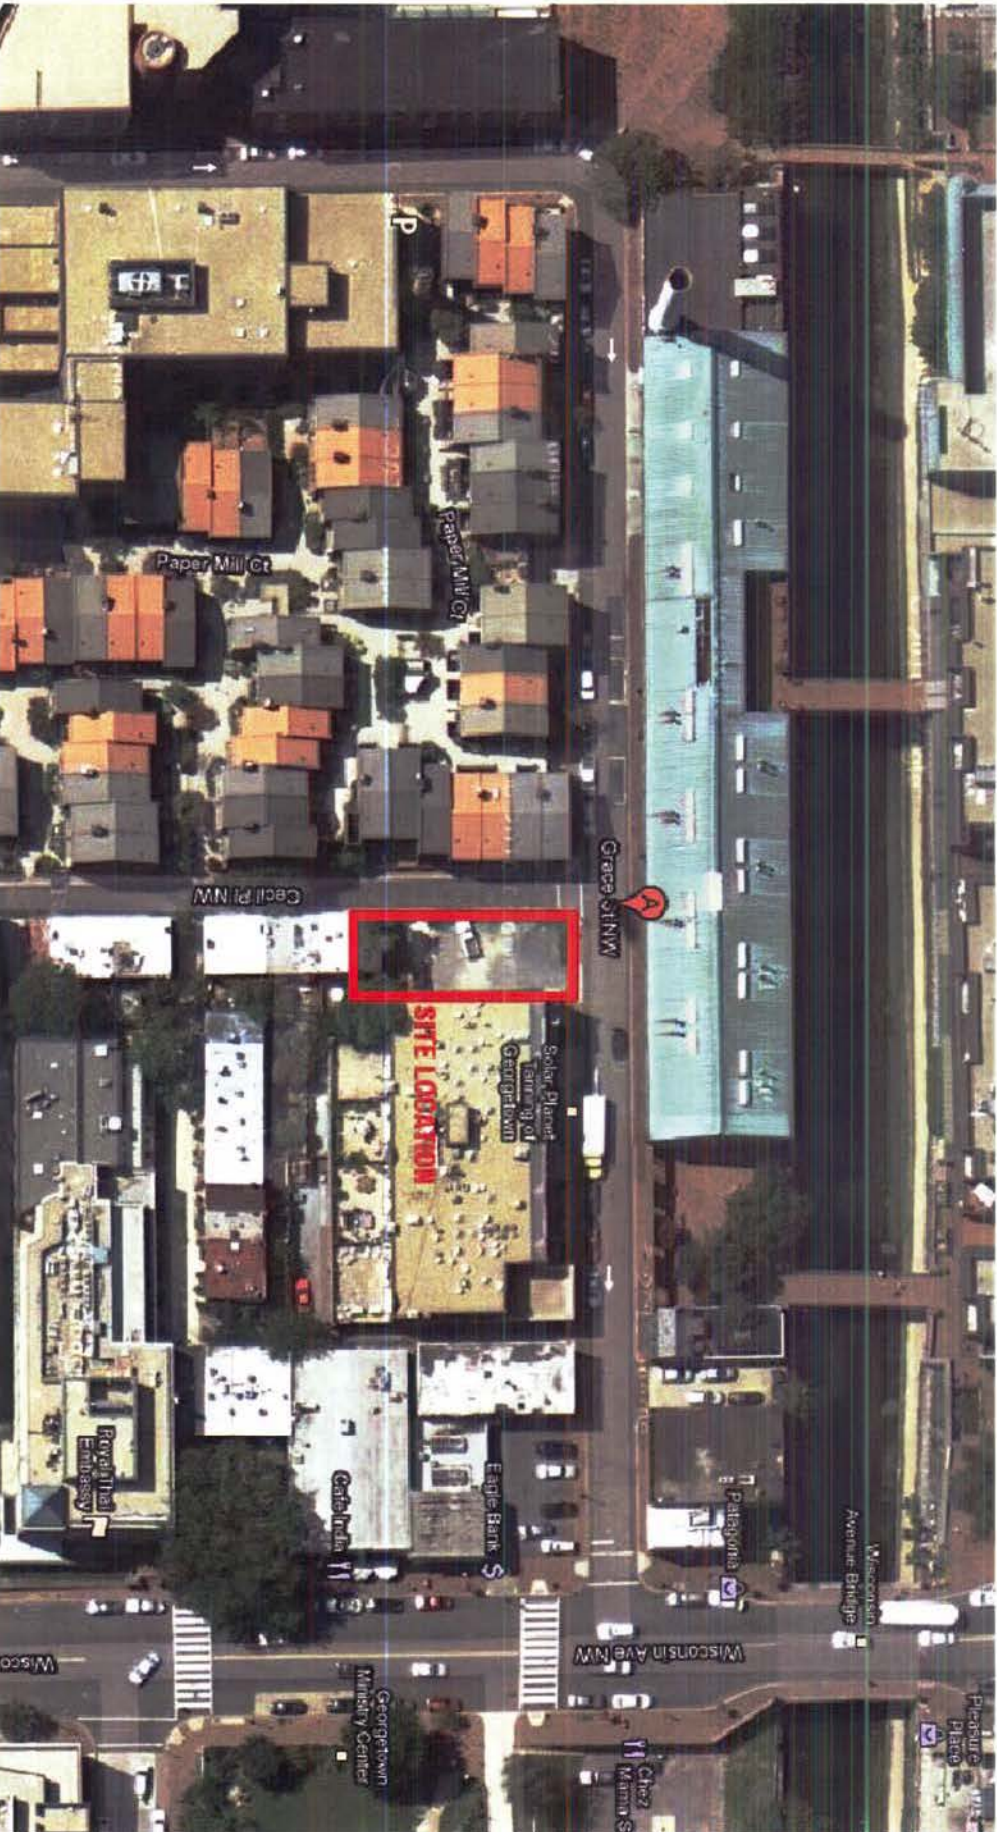

GRACE STREET LOFTS

Grace St. NW
Washington, DC 20007
Square 1188 Lot No. 0122 Zone: W-1

FROM ARCHITECTS, PLLC
210 7th Street NW, Suite 201
Washington, DC 20005
Tel: 202-462-0895 Fax: 202-332-0008

90 ft Wd 21 9th 1182

AERIAL SITE VIEW

A0.2

01/10/2011 10:30:30 AM


08/10/2011

RECEIVED
D.C. OFFICE OF ZONING

2011 AUG 12 PM 4: 07



1 RENDERED VIEW AT GRACE AND CECIL STREETS

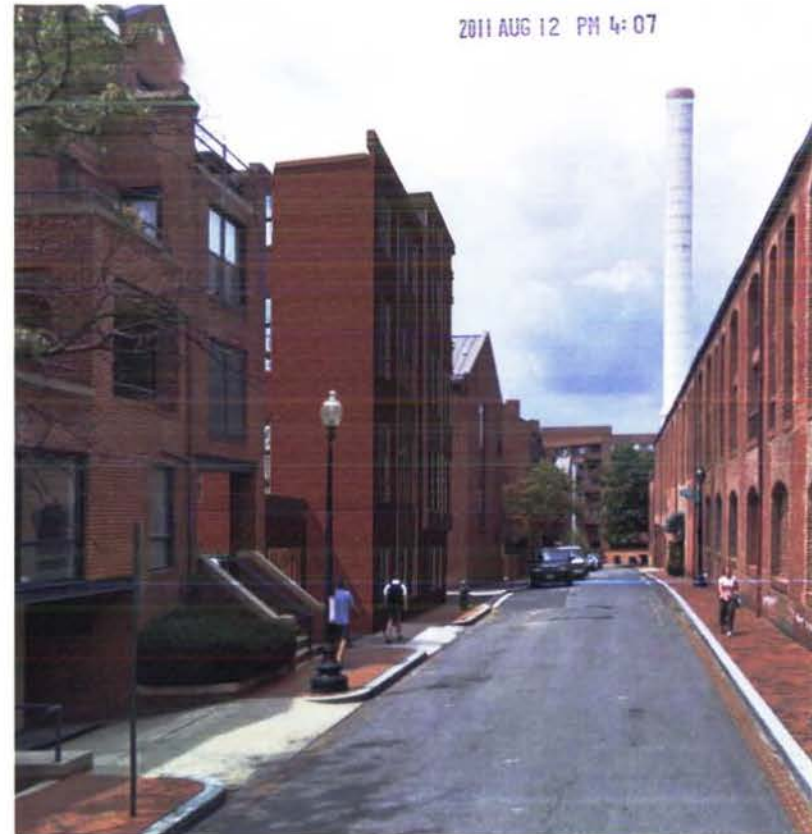

2 RENDERED VIEW AT GRACE STREET

GRACE STREET LOFTS

Grace St, NW
Washington, DC 20007
Square: 1188 Lot No: 0122 Zone: W-1

COPYRIGHT © 2011 PGM ARCHITECTS, PLLC

 PGM Architects, PLLC
210 7th Street NW, Suite 201
Washington, DC 20005
(202) 638-0885, (202) 638-5522-0888

COLOR RENDERINGS

A 0.3

08/10/2011



1 CECIL STREET RENDERING
SCALE: N.T.S.



2 GRACE STREET RENDERING
SCALE: N.T.S.

GRACE STREET LOFTS

Grace St, NW
Washington, DC 20007
Square: 1188 Lot No: 0122 Zone: W-1


COPYRIGHT © 2011 PGN ARCHITECTS, PLLC

PGN Architects, PLLC
210 7th Street SE - Suite 201
Washington, DC 20003
(202) 552-5888 (F) (202) 552-5888

COLOR RENDERINGS

A 0.4

08/10/2011

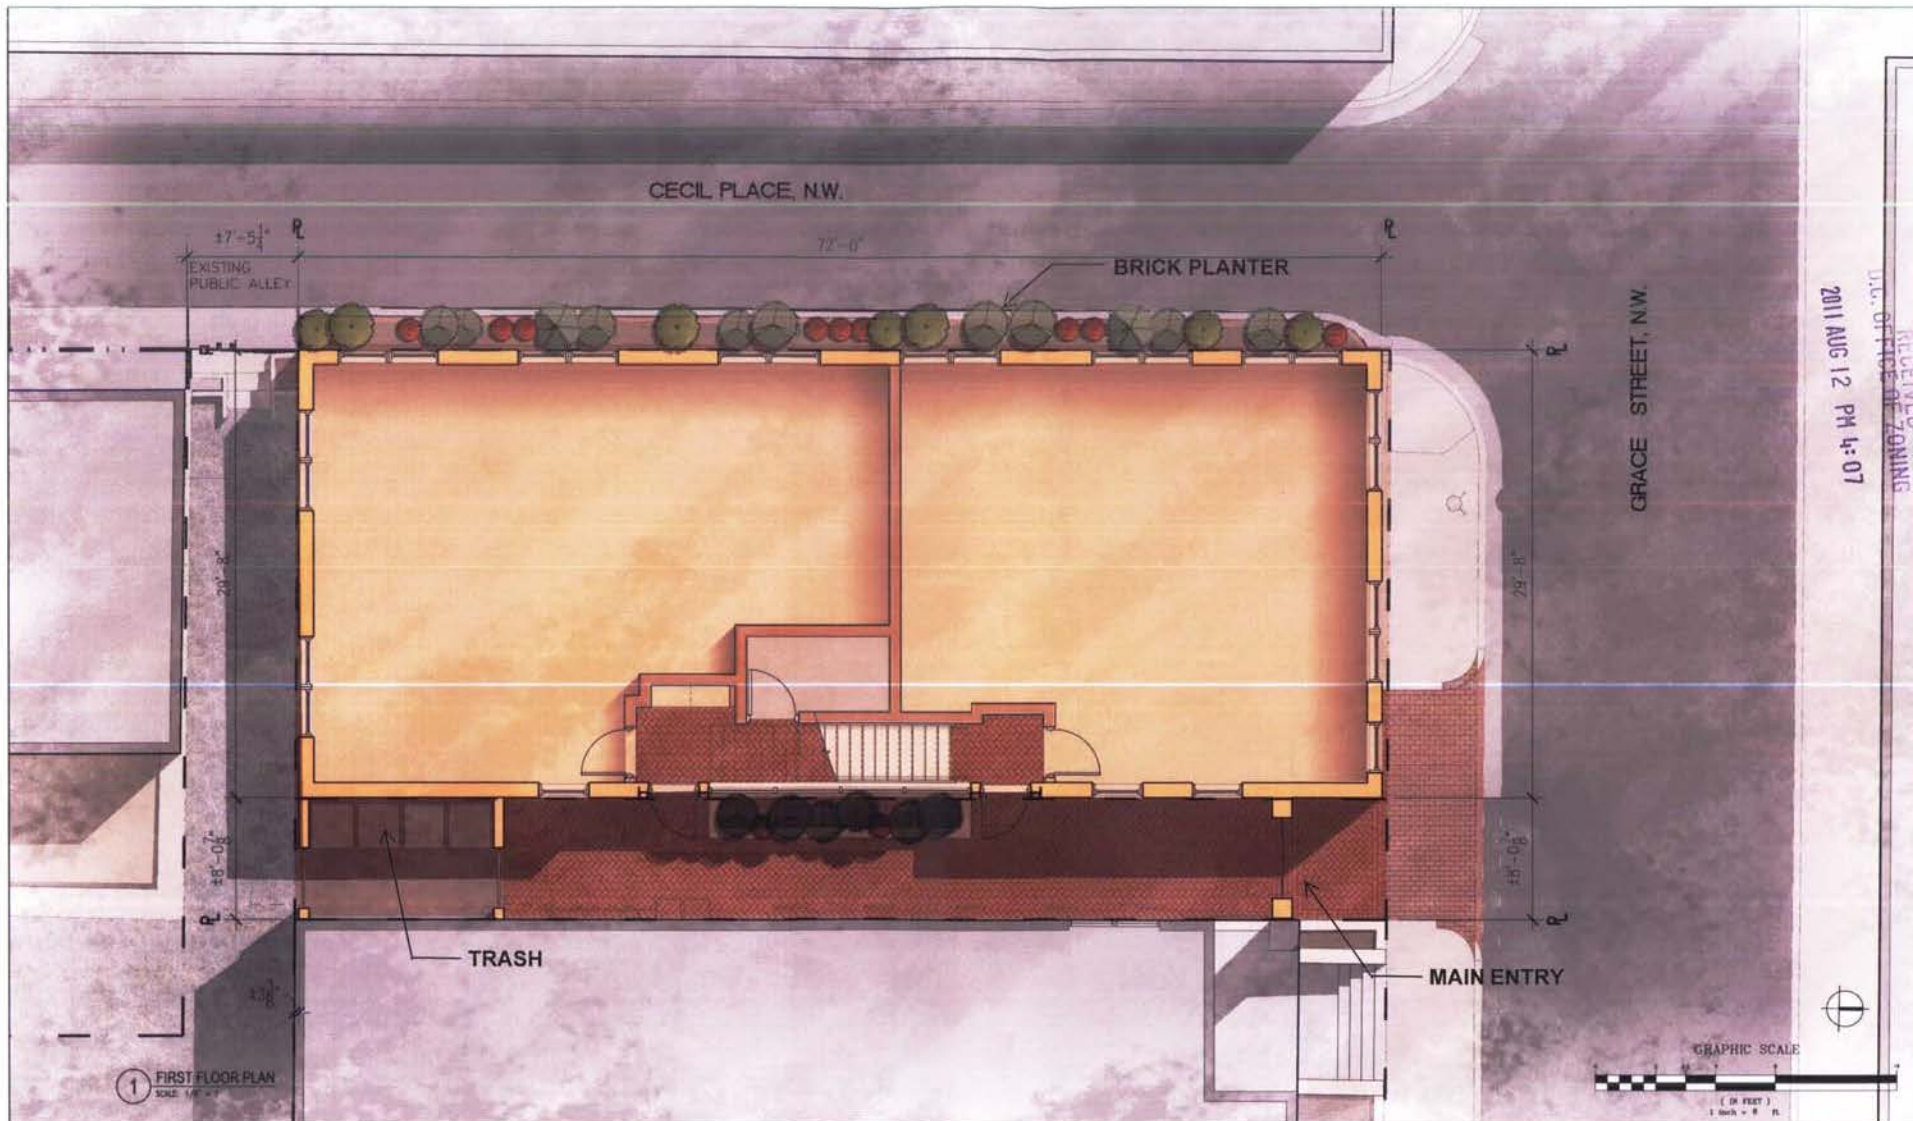

GRACE STREET LOFTS

Grace St, NW
Washington, DC 20007
Square: 1188 Lot No: 0122 Zone: W-1

COPYRIGHT © 2011 PGM ARCHITECTS, PLLC

PGM Architects, PLLC
210 7th Street SE - Suite 201
Washington, DC 20003
(P) 202-822-5995 (F) 202-822-0809

SITE PLAN RENDERING

A 0.5

08/10/2011

RECEIVED
D.C. OFFICE OF ZONING
2011 AUG 12 PM 4: 07



1 CECIL STREET RENDERING
SCALE: 3/32" = 1'-0"



2 COURTYARD RENDERING
SCALE: 3/32" = 1'-0"

RECEIVED
J.C. OFFICE OF ZONING
2011 AUG 12 PM 4:07

GRACE STREET LOFTS

Grace St, NW
Washington, DC 20007
Square: 1188 Lot No: 0122 Zone: W-1

PGH Architects, PLLC
210 7th Street SE - Suite 201
Washington, DC 20003
(P) 202-822-5990 (F) 202-822-0909

COPYRIGHT © 2011 PGH ARCHITECTS, PLLC

COLOR RENDERINGS | A 0.6

08/10/2011



1 GRACE STREET RENDERING
SCALE: 1/32" = 1'-0"



2 ALLEY RENDERING
SCALE: 1/32" = 1'-0"

GRACE STREET LOFTS

Grace St, NW
Washington, DC 20007
Square: 1188 Lot No: 0122 Zone: W-1



POK Architects, PLLC
210 7th Street SE, Suite 201
Washington, DC 20003
(202) 852-0888 FAX (202) 852-0889


COPYRIGHT © 2011 POK ARCHITECTS, PLLC

COLOR RENDERINGS

A 0.7

08/10/2011

RECEIVED
U.S. OFFICE OF ZONING
2011 AUG 12 PM 4:07

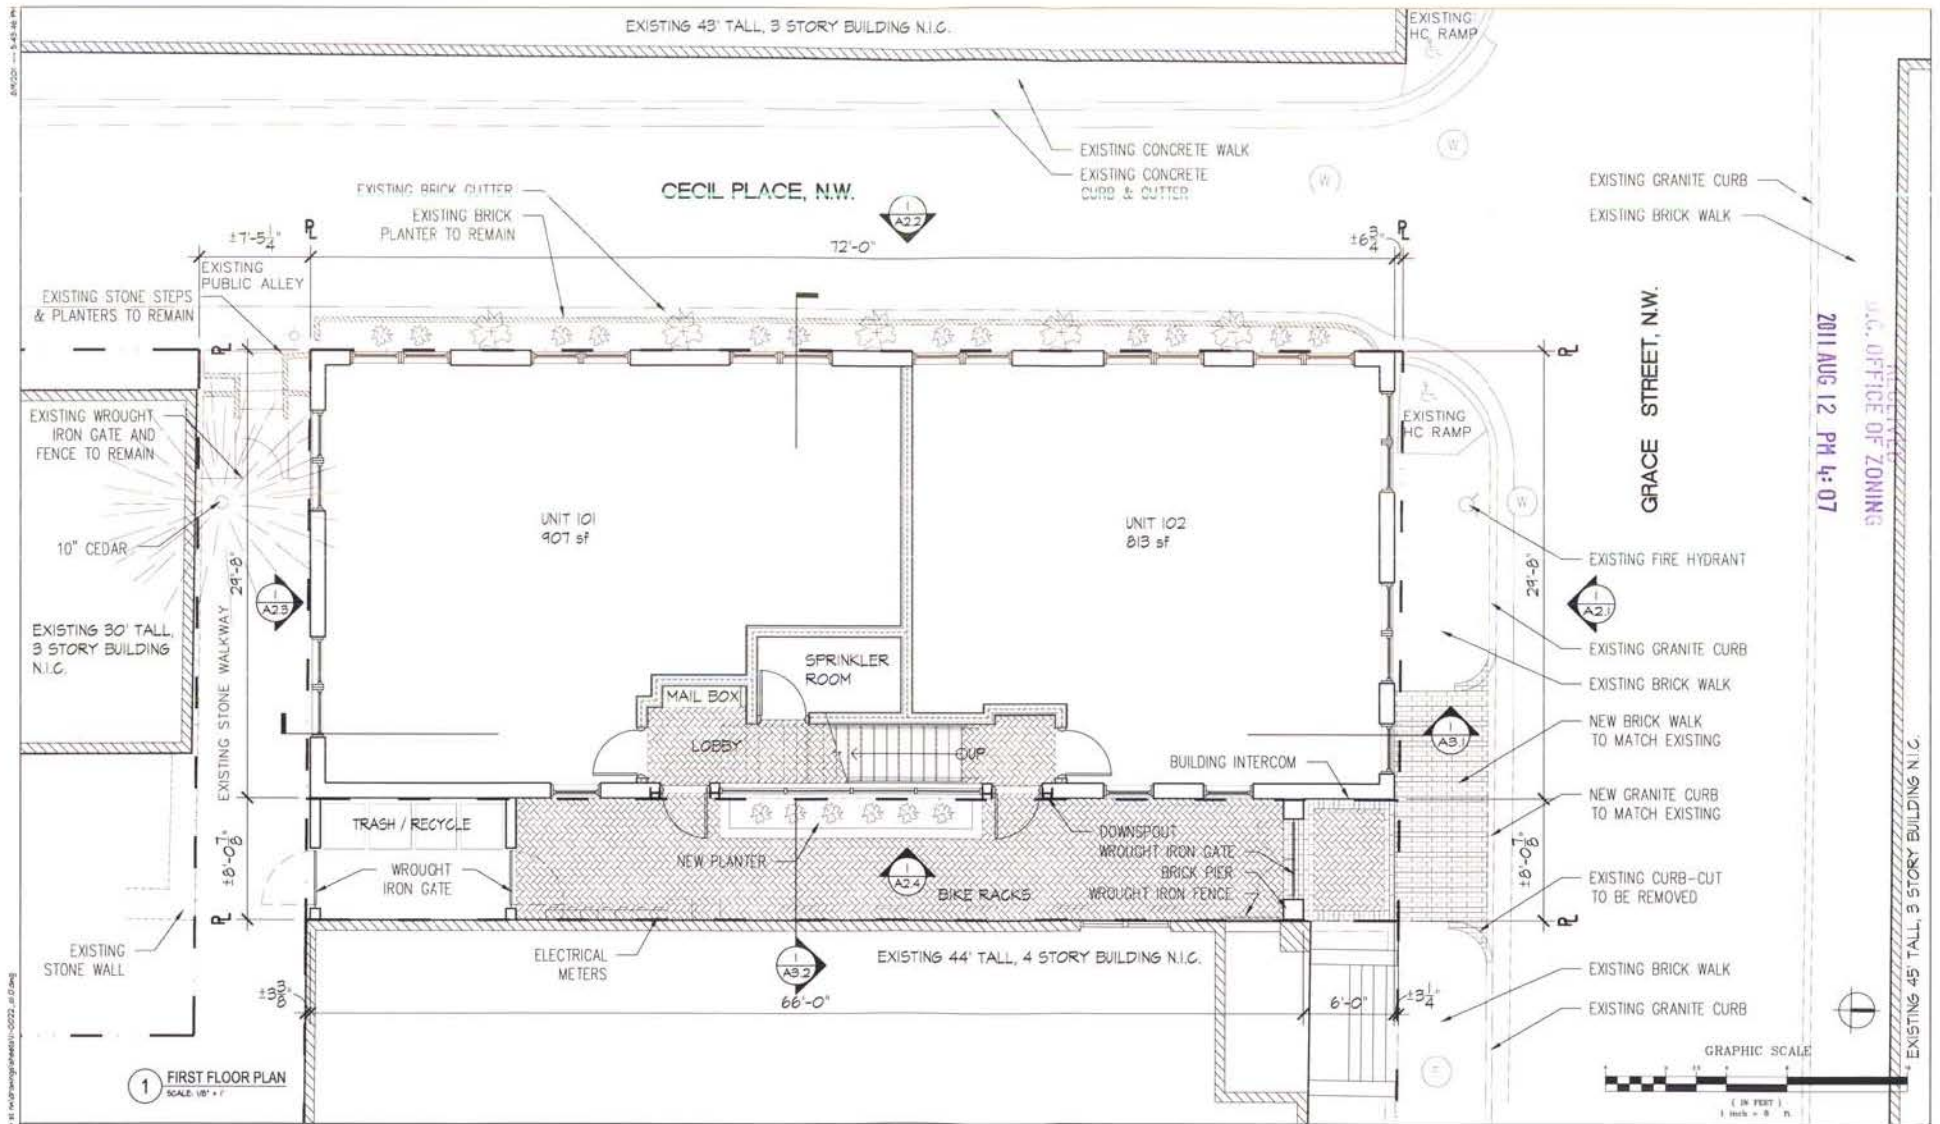

GRACE STREET LOFTS


Grace St, NW
Washington, DC 20007
Square: 1188 Lot No: 0122 Zone: W-1




PDR Architects, PLLC
210 7th Street SE - Suite 201
Washington, DC 20003
(P) 202-872-9899 (F) 202-872-9908

FIRST FLOOR PLAN A 1.1

08/10/2011

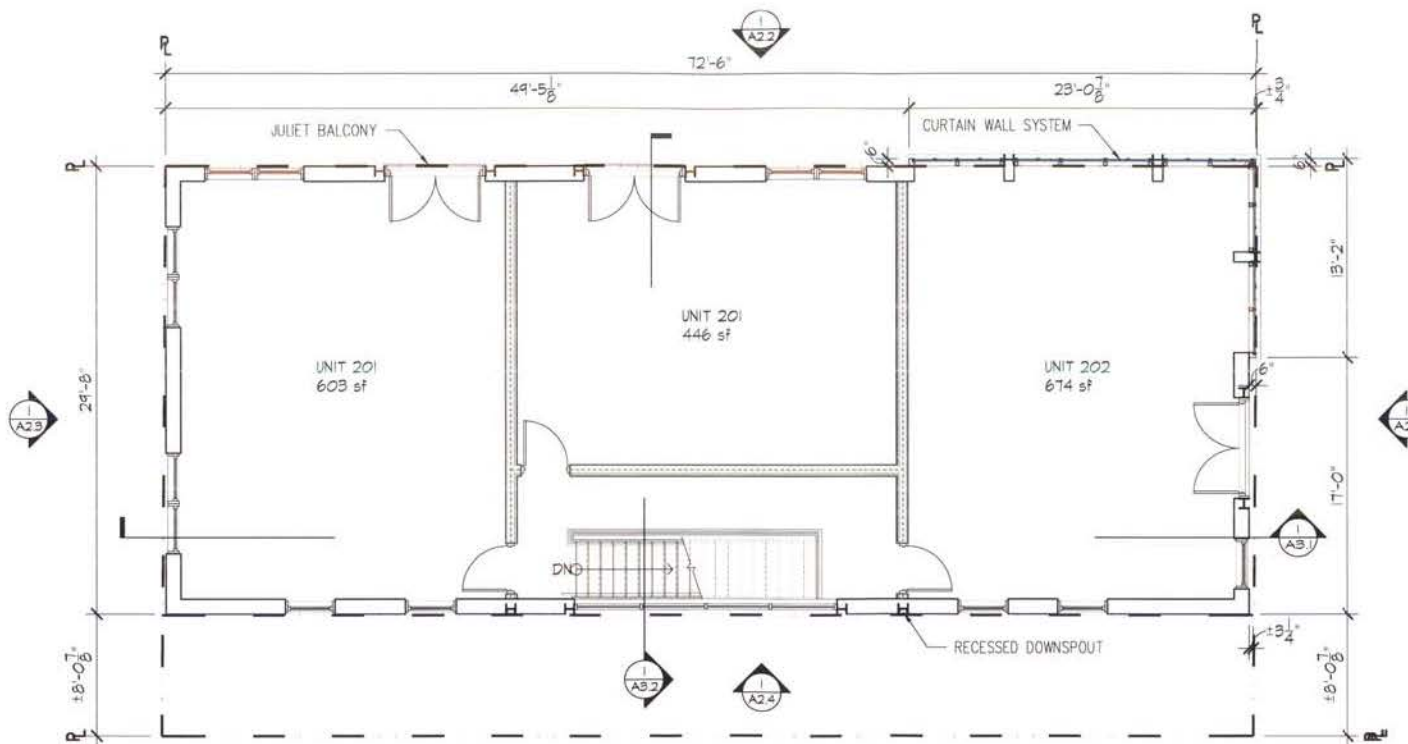

1 SECOND FLOOR PLAN
 SCALE: 1/8" = 1'

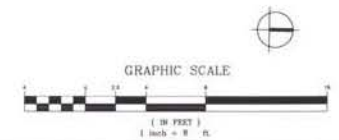


GRACE STREET LOFTS

Grace St, NW
 Washington, DC 20007
 Square: 1188 Lot No: 0122 Zone: W-1

FGN Architects, PLLC
 210 7th Street SE - Suite 201
 Washington, DC 20003


RECEIVED
 D.C. OFFICE OF ZONING
 2011 AUG 12 PM 4:07

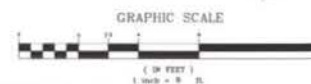

1 THIRD FLOOR PLAN
SCALE: 1/8" = 1'

GRACE STREET LOFTS

Grace St, NW
Washington, DC 20007
Square: 1188 Lot No: 0122 Zone: W-1

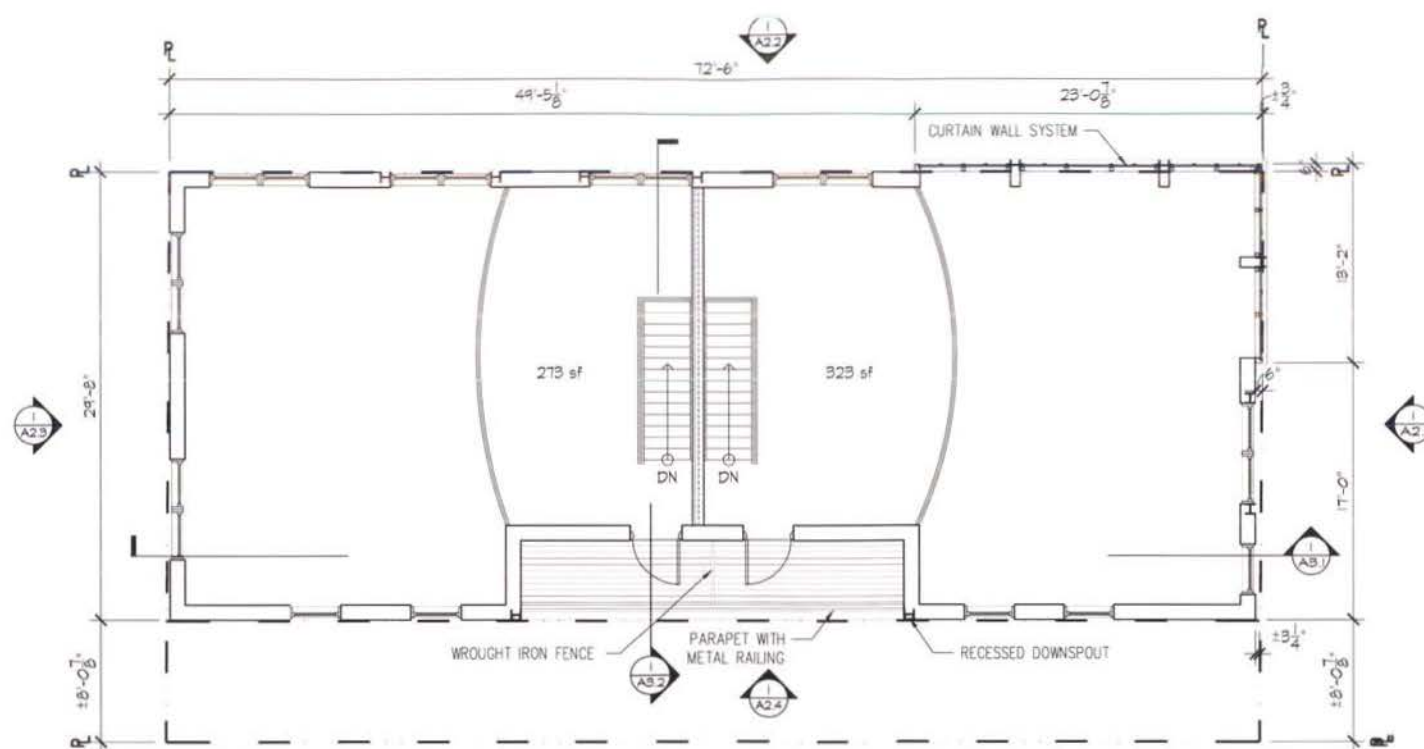

1 MEZZANINE FLOOR PLAN
SCALE: 1/8" = 1'

GRACE STREET LOFTS

Grace St, NW
Washington, DC 20007
Square: 1188 Lot No: 0122 Zone: W-1



PGN Architects, PLLC
210 7th Street SE - Suite 201
Washington, DC 20003
P: 202.423.5555 (F) 202.423.0

COPYRIGHT © 2011 FGN ARCHITECTS, PLLC

RECEIVED
J.C. OFFICE OF ZONING
2011 AUG 12 PM 4:08



GRAPHIC SCALE



MEZZANINE PLAN

A 1.4

08/10/2011

08/10/2011 11:02:00 AM



08/10/2011 11:02:00 AM

1 FIRST FLOOR PLAN
SCALE: 1/8" = 1'

GRACE STREET LOFTS

Grace St, NW
Washington, DC 20007
Square: 1188 Lot No: 0122 Zone: W-1

P&A Architects, PLLC
210 7th Street SE - Suite 201
Washington, DC 20003

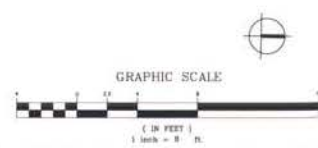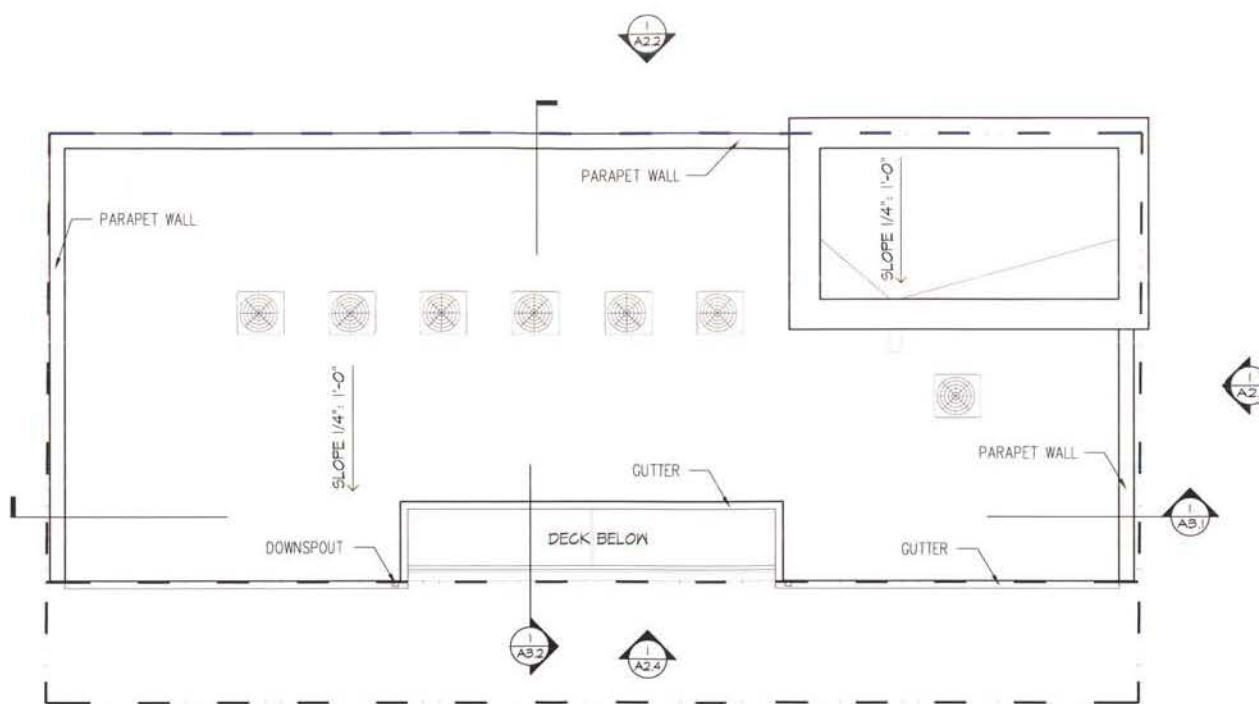

ROOF PLAN A 1.5

08/10/2011

RECEIVED
A.C. OFFICE OF ZONING
2011 AUG 12 PM 4:08



1 GRACE STREET ELEVATION - NORTH
SCALE: 1/8" = 1'-0"

GRACE STREET LOFTS

Grace St, NW
Washington, DC 20007
Square: 1188 Lot No: 0122 Zone: W-1



PDH Architects, PLLC
210 7th Street SE - Suite 201
Washington, DC 20003
(P) 202-822-5895 (F) 202-822-0906

EXTERIOR MATERIALS


MA RQ	MATERIAL / FINISH
1	STANDARD MODULAR (3'-5/8"x2'-1/4"x1-5/8") MASONRY VENEER
2	ROCK LOCK WINDOW SILL IN DROP EDGE (4" NOM. HEIGHT)
3	SOLDER COURSE HEADER (6" NOM. HEIGHT)
4	SOLDER COURSE
5	ALUMINUM CURTAIN WALL SYSTEM
6	RECESSED STEEL (C CHANNEL)
7	WOOD SLATS (2 COLORS)
8	WROUGHT IRON GATE
9	METAL PANEL
10	DOWNSPOUT (RECESSED IN C CHANNEL)
11	METAL RAILING SYSTEM
12	GUTTER
13	ALUMINUM STOREFRONT
14	PLANTER BOX

RECEIVED
J.C. OFFICE OF ZONING
2011 AUG 12 PM 4:08

GRACE STREET ELEVATION

A 2.1

08/10/2011

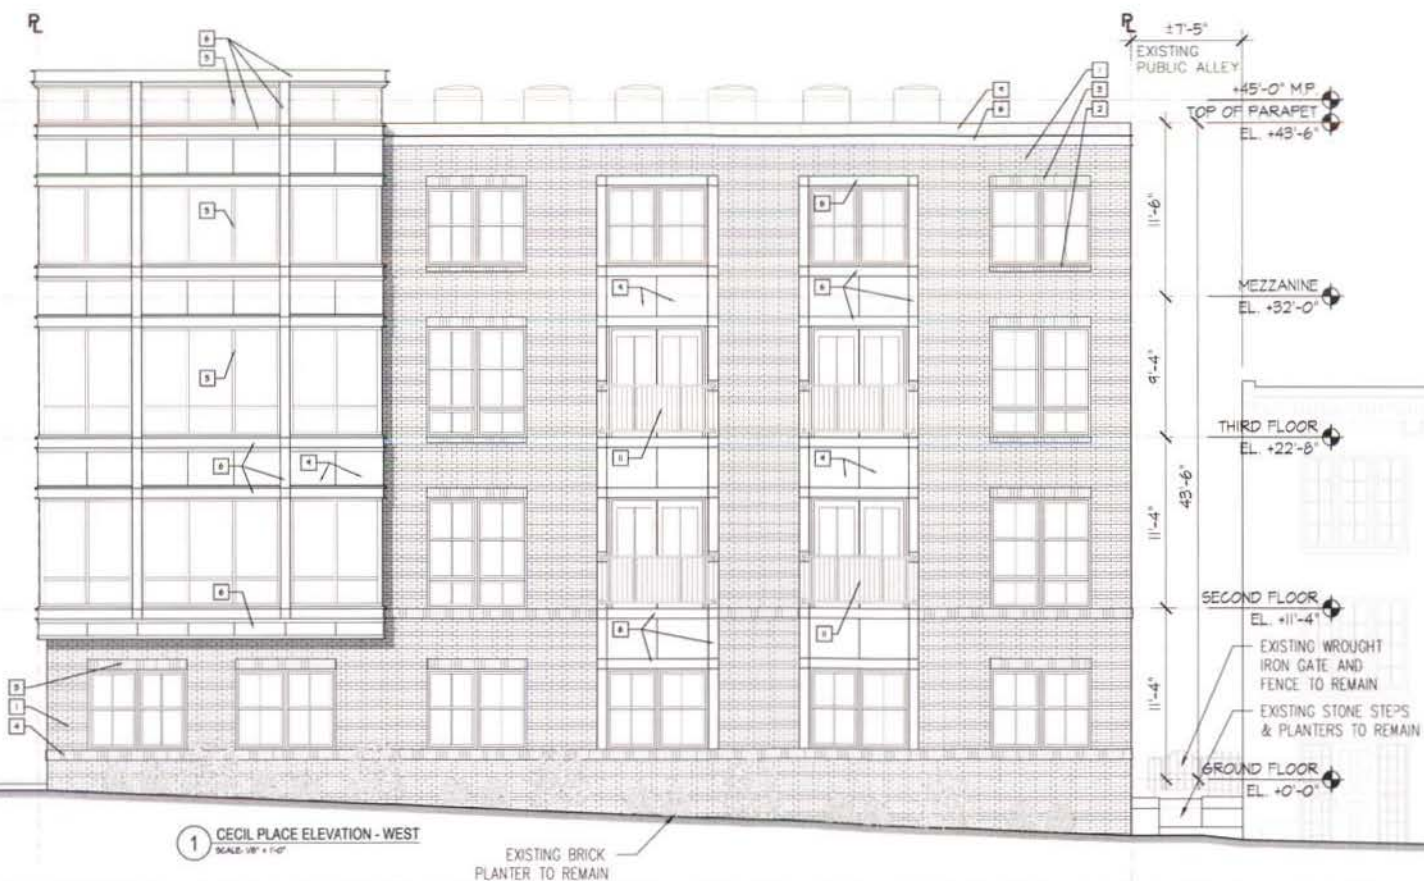

EXTERIOR MATERIALS

HA RC	MATERIAL/ FINISH
1	STANDARD MODULAR (3-5/8"x2-1/4"x7-5/8") MASONRY VENEER
2	ROW LOCK WINDOW SILL W/ DRIP EDGE (4" NOM. HEIGHT)
3	SOLDER COURSE HEADER (5" NOM. HEIGHT)
4	SOLDER COURSE
5	ALUMINUM CURTAIN WALL SYSTEM
6	RECESSED STEEL "C" CHANNEL
7	WOOD SLATS (2 COLORS)
8	WROUGHT IRON GATE
9	METAL PANEL
10	DOWNPOUT (RECESSED IN "C" CHANNEL)
11	METAL RAILING SYSTEM
12	GUTTER
13	ALUMINUM STOREFRONT
14	PLANTER BOX

RECEIVED
U.C. OFFICE OF ZONING
2011 AUG 12 PM 4:08





EXTERIOR MATERIALS

MA RK	MATERIAL / FINISH
1	STANDARD MODULAR (3-5/8"X2-1/4"X7-5/8") MASONRY VENEER
2	NOM. LOCK WINDOW SILL IV DRIP EDGE (4" NOM. HEIGHT)
3	SOLDER COURSE HEADER (8" NOM. HEIGHT)
4	SOLDER COURSE
5	ALUMINUM CURTAIN WALL SYSTEM
6	RECESSED STEEL 'C' CHANNEL
7	WOOD SLATS (2 COLORS)
8	WROUGHT IRON GATE
9	METAL PANEL
10	DOWNSPOUT (RECESSED IN 'C' CHANNEL)
11	METAL RAILING SYSTEM
12	GUTTER
13	ALUMINUM STOREFRONT
14	PLANTER BOX

GRACE STREET LOFTS

Grace St, NW
Washington, DC 20007
Square: 1188 Lot No: 0122 Zone: W-1

PGN Architects, PLLC
210 7th Street SE - Suite 201
Washington, DC 20003

ALLEY ELEVATION


A 2.3

08/10/2011

2011 AUG 12 PM 4:09
OFFICE OF ZONING

8/8/2011 8:12:20 PM

\\s-p\p\01222-2027\proj\dwg\01222-2027_01.dwg

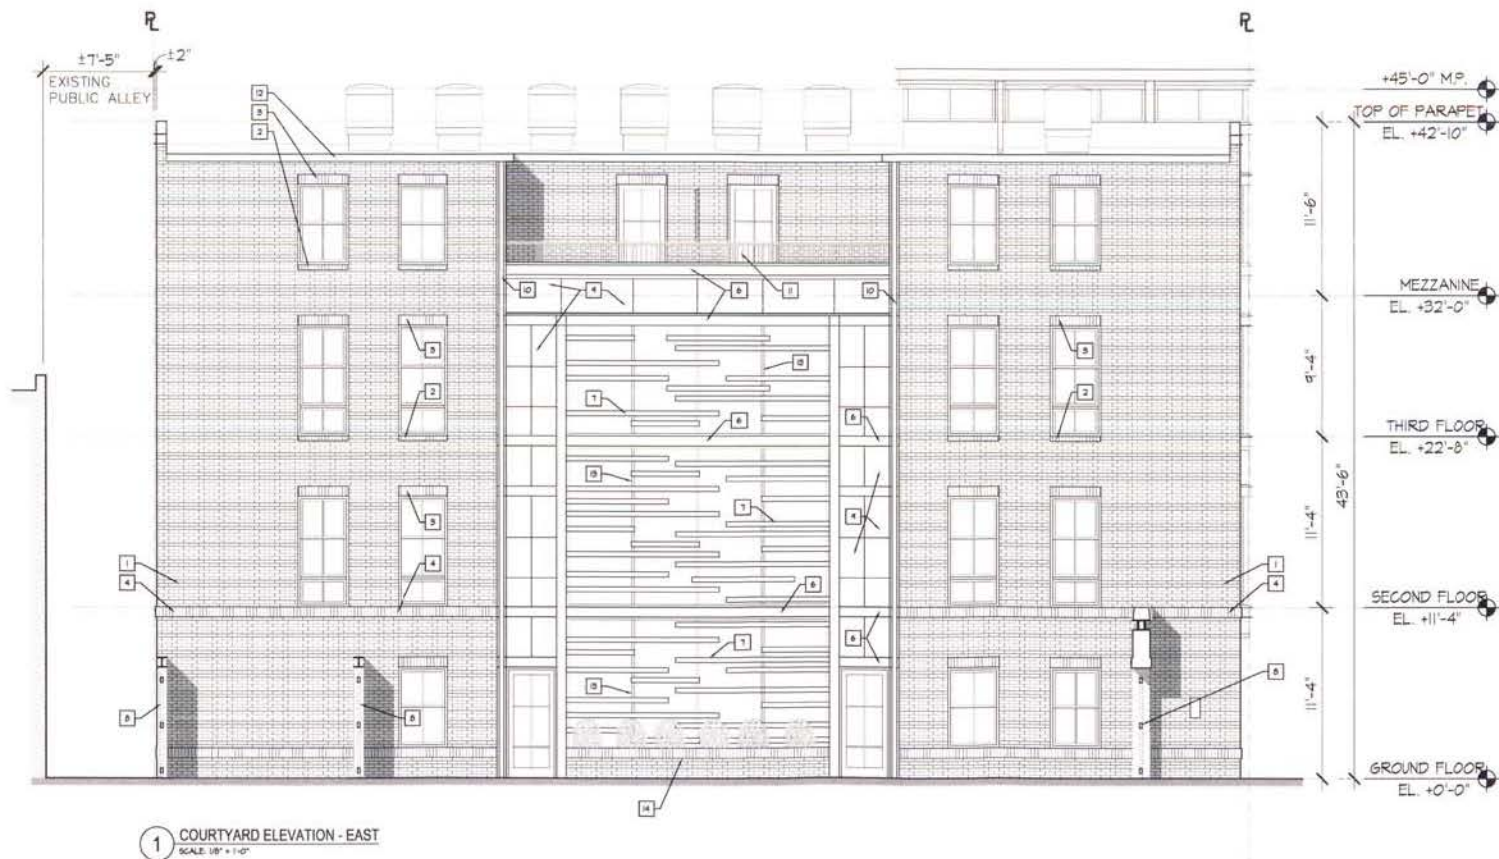

EXTERIOR MATERIALS

MA NO.	MATERIAL/ FINISH
1	STANDARD MODULAR (3-5/8"x3-1/4"x7-5/8") MASONRY VENEER
2	ROW LOCK WINDOW SILL IV DRIP EDGE (4" NOM. HEIGHT)
3	SOLDER COURSE HEADER (8" NOM. HEIGHT)
4	SOLDER COURSE
5	ALUMINUM CURTAIN WALL SYSTEM
6	REGRESSED STEEL C-CHANNEL
7	WOOD SLATS (2 COLORS)
8	WROUGHT IRON GATE
9	METAL PANEL
10	DOWNPOUT (REGRESSED IN C-CHANNEL)
11	METAL RAILING SYSTEM
12	SHUTTER
13	ALUMINUM STOREFRONT
14	PLANTER BOX

RECEIVED
D.C. OFFICE OF ZONING
2011 AUG 12 PM 4:09

GRACE STREET LOFTS


Grace St, NW
Washington, DC 20007
Square: 1188 Lot No: 0122 Zone: W-1



COURTYARD ELEVATION

A 2.4

08/10/2011

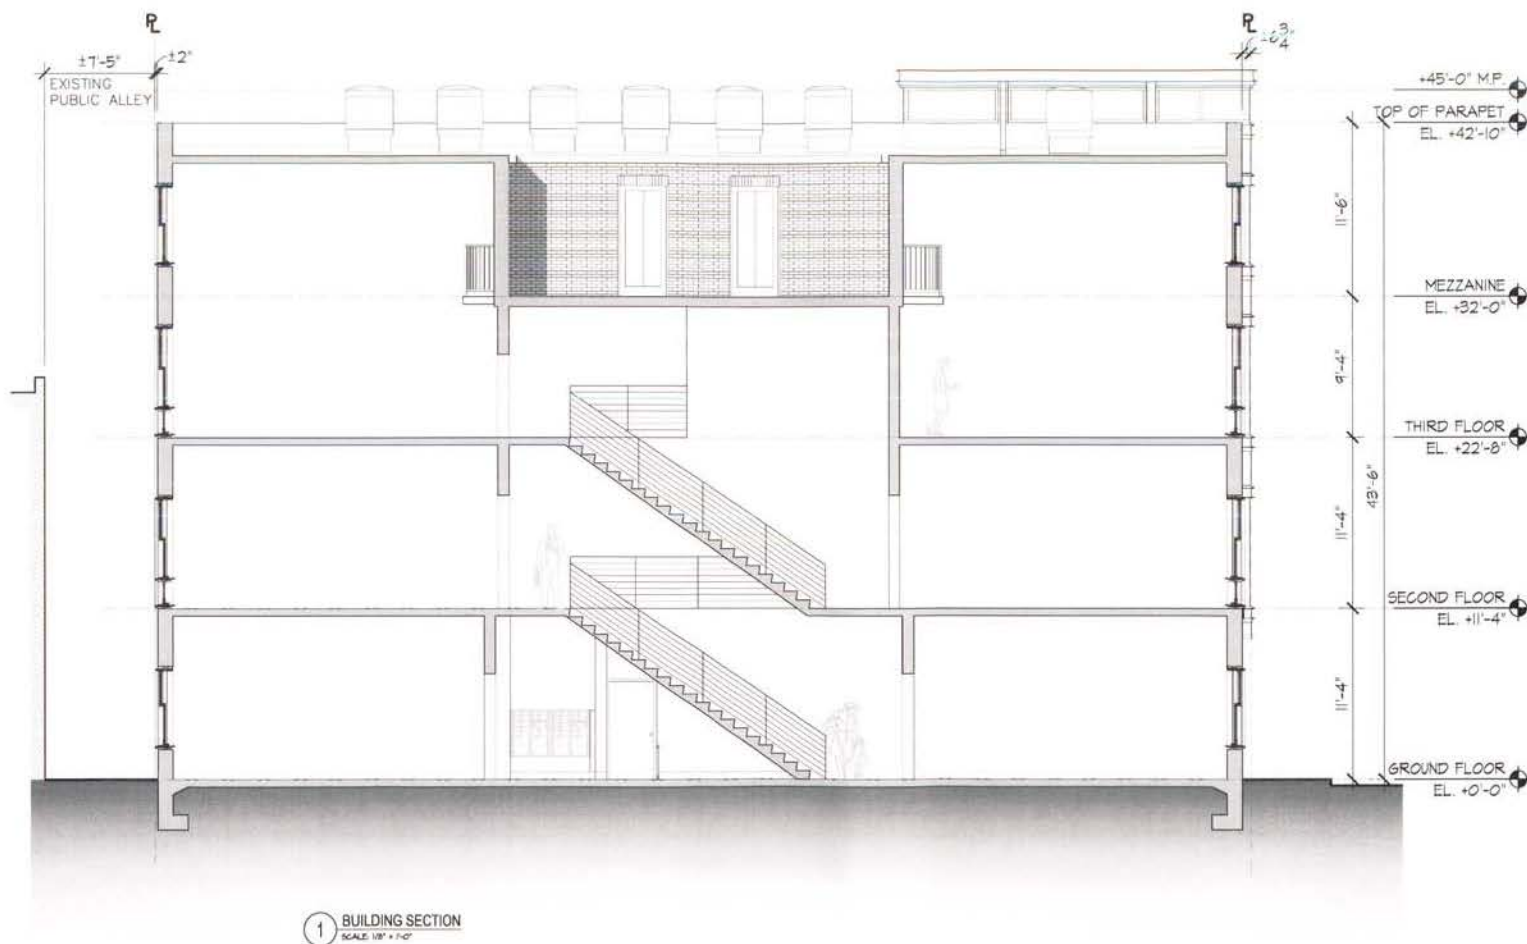

1 BUILDING SECTION
SCALE: 1/8" = 1'-0"

GRACE STREET LOFTS

Grace St, NW
Washington, DC 20007
Square: 1188 Lot No: 0122 Zone: W-1



PGN Architects, LLC
210 7th Street SE - Suite 201
Washington, DC 20003
(P) 202.822.6996 (F) 202.822.0000


BUILDING SECTION

A 3.1

08/10/2011

10/10/2011 11:47:42 AM


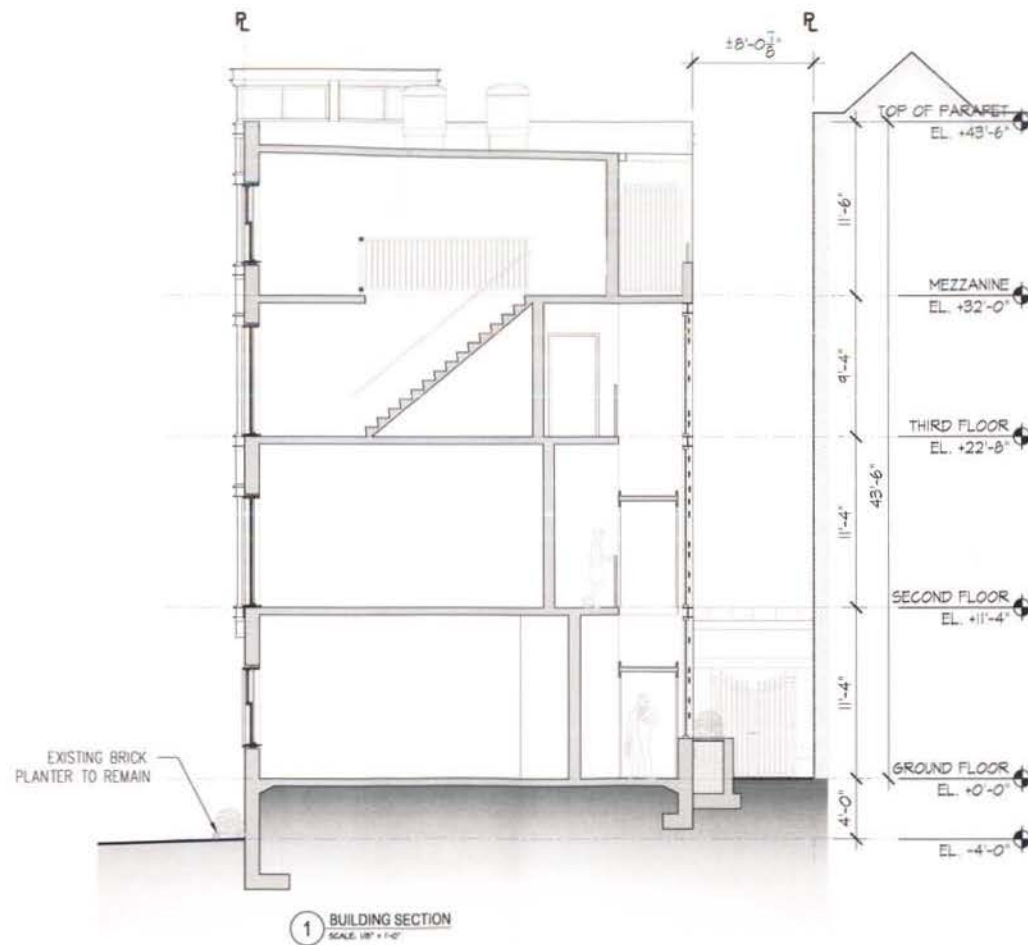

RECEIVED
D.C. OFFICE OF ZONING
2011 AUG 12 PM 4:09

GRACE STREET LOFTS

Grace St, NW
Washington, DC 20007
Square: 1188 Lot No: 0122 Zone: W-1

PGM Architects, PLLC
210 7th Street SE - Suite 201
Washington, DC 20003

BUILDING SECTION A 3.2
08/10/2011