

18 296

Nero, Richard (DCOZ)

From: Gibson, Heather <HGibson@JacksCamp.com>
Sent: Wednesday, February 01, 2012 3:02 PM
To: DCOZ - BZA Submissions (DCOZ)
Subject: 3825 Morrison St., N.W. (Square 1859, Lot 62); Daniel T. Merlis and Deany Lalotis
Attachments: Landscape Design.PDF

Good afternoon:

Attached is an Exhibit to the above-referenced applicant's February 1, 2012 submission. Thank you.

Heather Y. Gibson
Legal Assistant to Lisa A. Bell
JACKSON & CAMPBELL, P.C.
1120 20th St., N.W.
South Tower, Suite 300
Washington, DC 20036
Tel: (202) 457-4284
Fax: (202) 457-1678



RECEIVED
D.C. OFFICE OF ZONING
2012 FEB - 1 PM 3:06


Attorney/Client Privileged, Protected and Confidential Communication

The information contained in this e-mail message may contain attorney/client privileged, protected and confidential material that is solely transmitted for the purposes of the intended recipient(s). If the reader of this message is not an intended recipient, or if this message has been inadvertently directed to your attention, you are hereby notified that you have received this message and any attached document(s) in error and that any review, dissemination, distribution, or copying of this message is strictly prohibited. If you have received this message in error, please notify us immediately by return e-mail and delete and destroy all copies of the original message.

Except in instances in which we have made direct reference above to redlining or "track changes" that are expressly conveyed for review and consideration, it is the intent of the sender to remove all metadata from all attachments to this email, and any metadata that may be found therein has been produced inadvertently and should not be reviewed.

U.S. Treasury circular 230 notice. Any U.S. federal tax advice included in this communication was not intended or written to be used, and cannot be used, for purposes of avoiding U.S. federal tax penalties.

18296

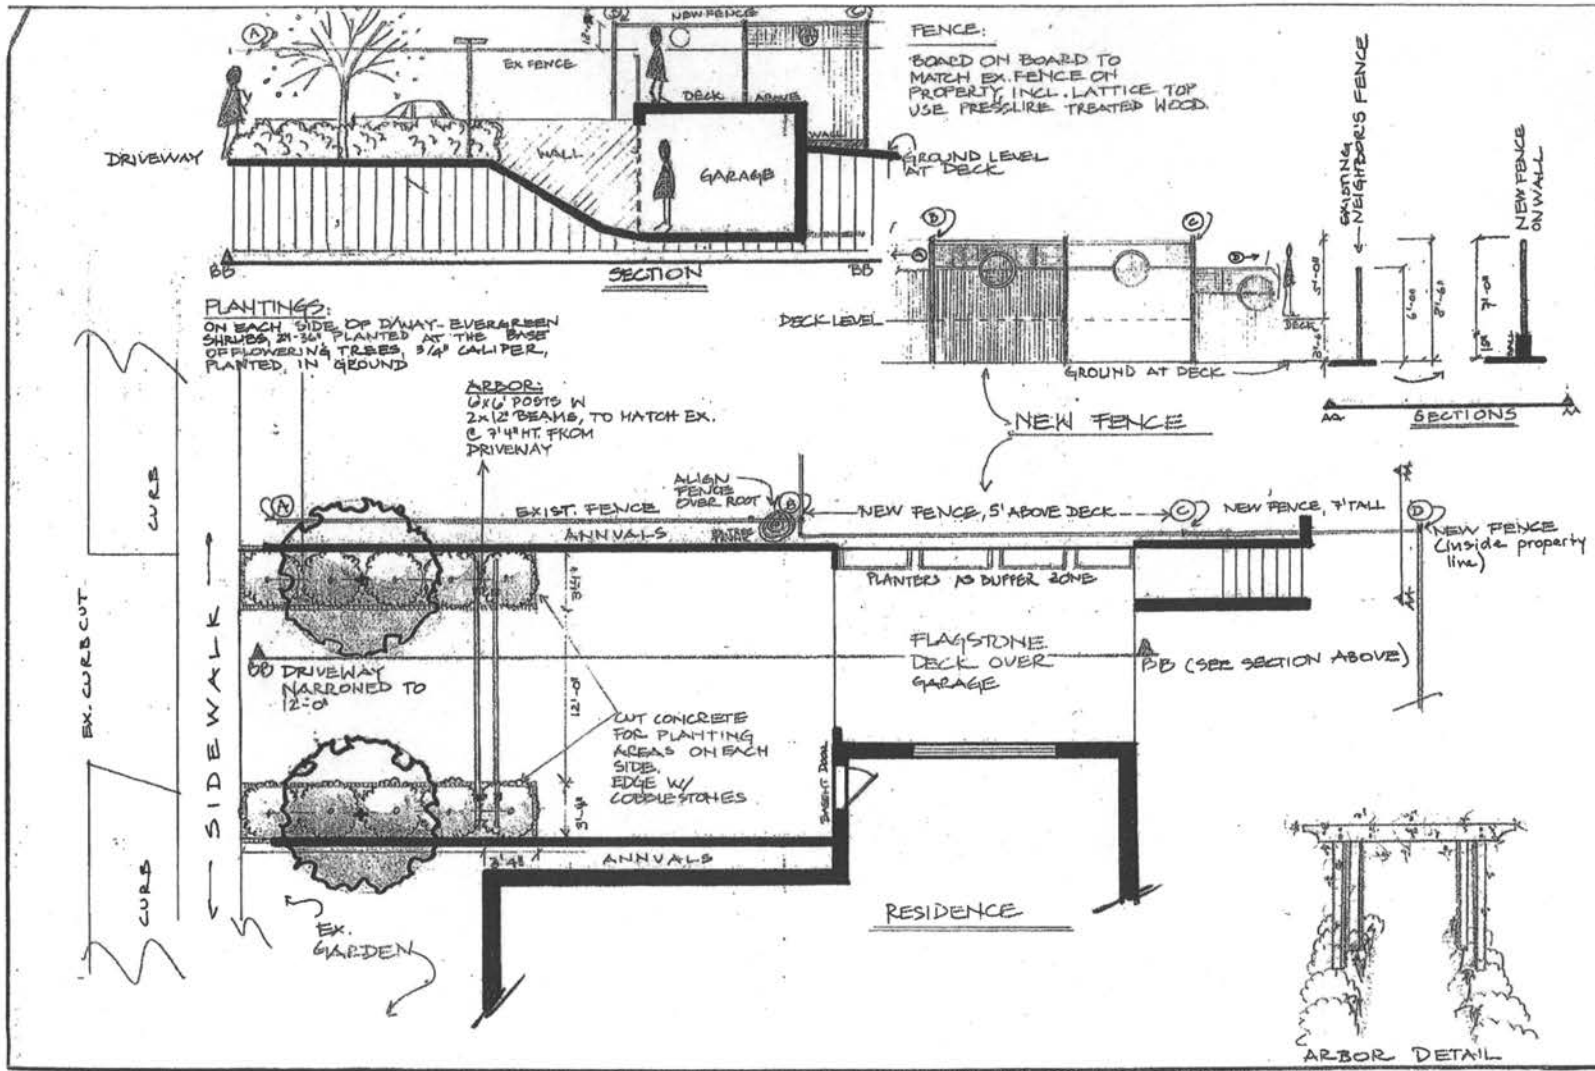

MERLIS RESIDENCE
3825 MORRISON STREET N.W.
Washington D.C. 20015

DRIVEWAY PLAN AND SECTION

SCALE: 1/4" = 1'-0"

NORTH: →

DATE: JANUARY 26, 2012

REV 1/25/12

Barbara Bahman Landscape Design
1010 14th St NW, Suite 400
Washington, DC 20005
202-462-1111
www.barbarabahman.com

RECEIVED
D.C. OFFICE OF ZONING
2012 FEB -1 PM 3:06