


RECEIVED  
D.C. OFFICE OF ZONING  
2011 SEP 28 AM 11:17

BOARD OF ZONING ADJUSTMENT  
District of Columbia  
CASE NO. 18310  
EXHIBIT NO. 8

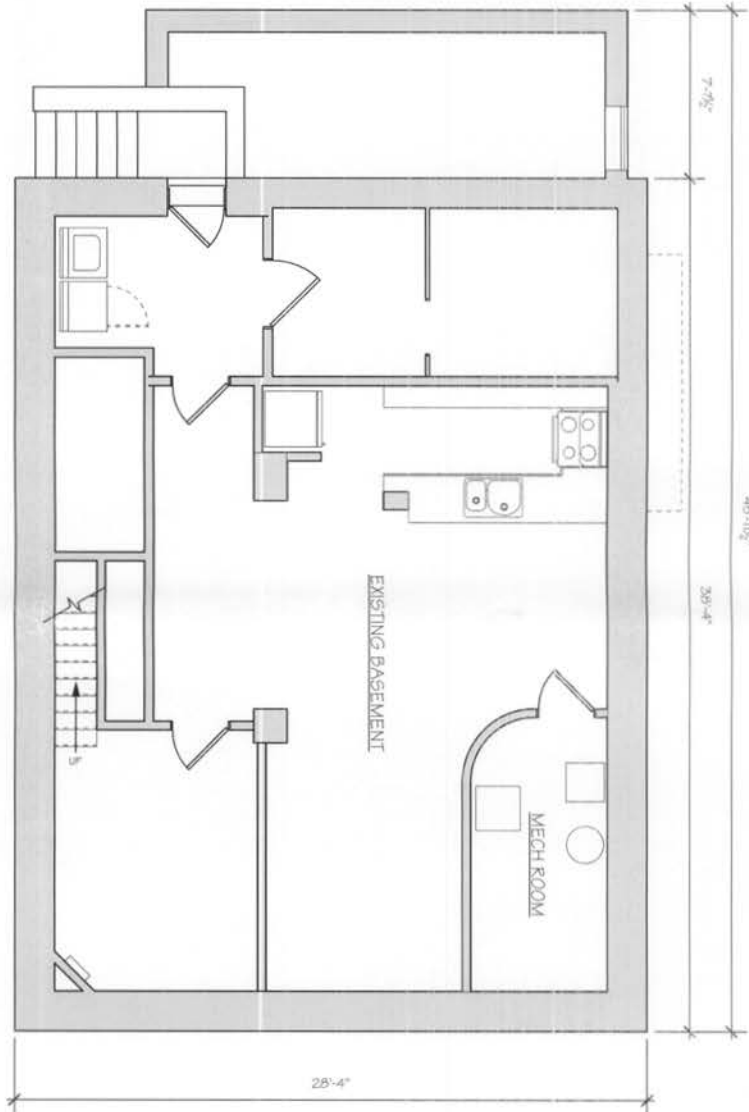

1  
3/16" = 1'-0"

EXISTING BASEMENT PLAN

## ABOULAFIA RESIDENCE

3415 LOWELL STREET NW  
WASHINGTON, DC 20016


Date: 9/9/11

Scale: 3/16" = 1'-0"

Sheet: 1 of 16



Board of Zoning Adjustment  
District of Columbia  
CASE NO.18310  
EXHIBIT NO.8

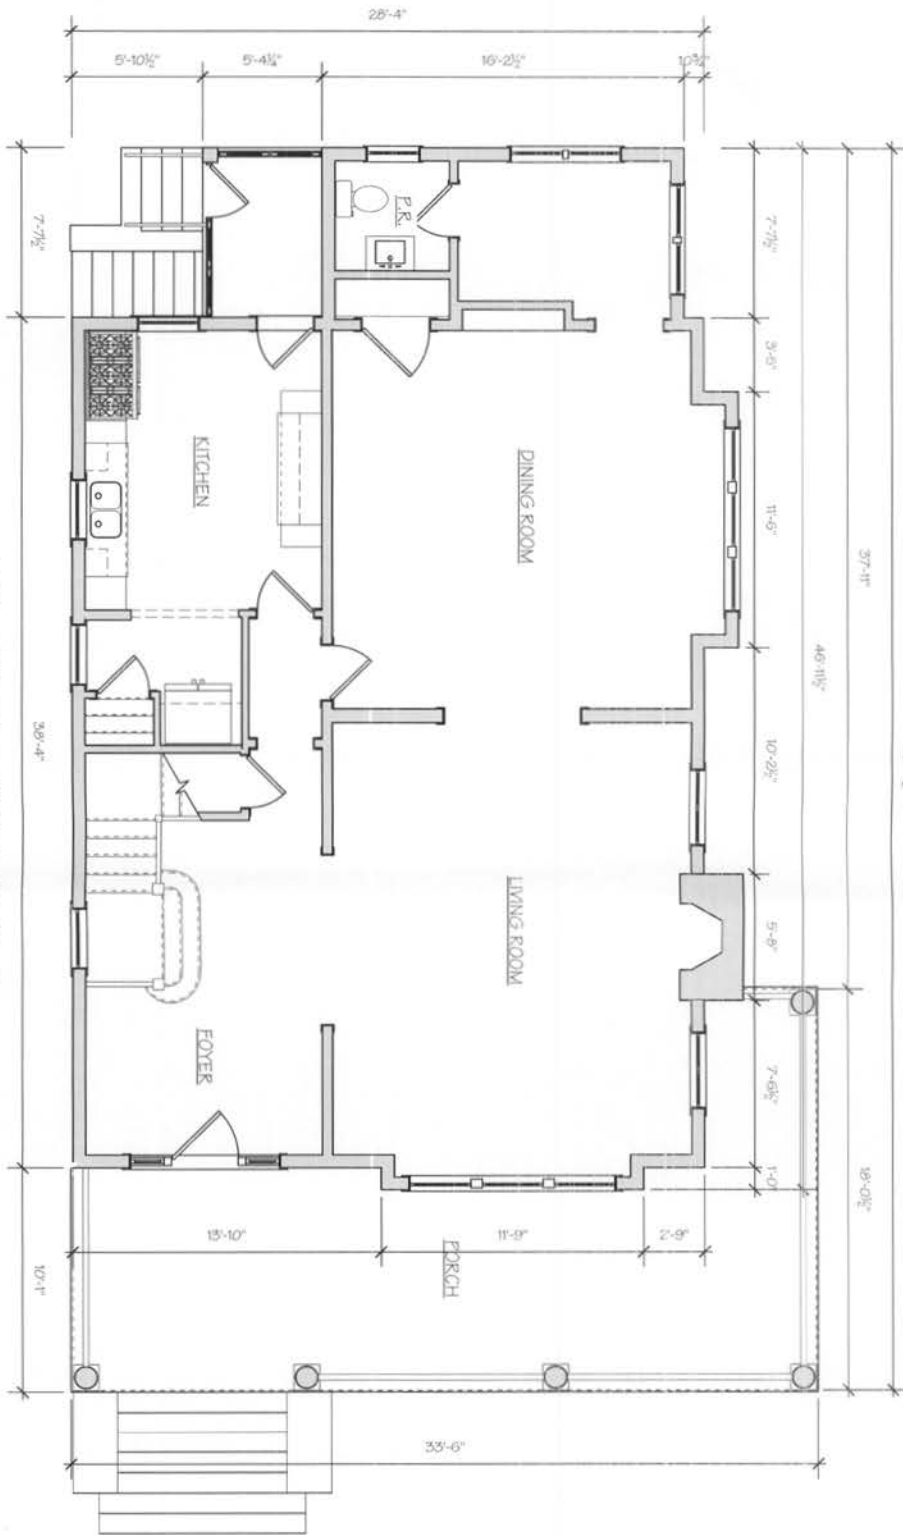

1  
3/16" = 1'-0"

EXISTING FIRST FLOOR PLAN

RECEIVED  
D.C. OFFICE OF ZONING  
2011 SEP 28 AM 11:11

# ABOULAFIA RESIDENCE

3415 LOWELL STREET NW  
WASHINGTON, DC 20016





Sheet: 2 of 16

Date: 9/9/11  
Scale: 3/16" = 1'-0"



Sheet: 3 Of: 16

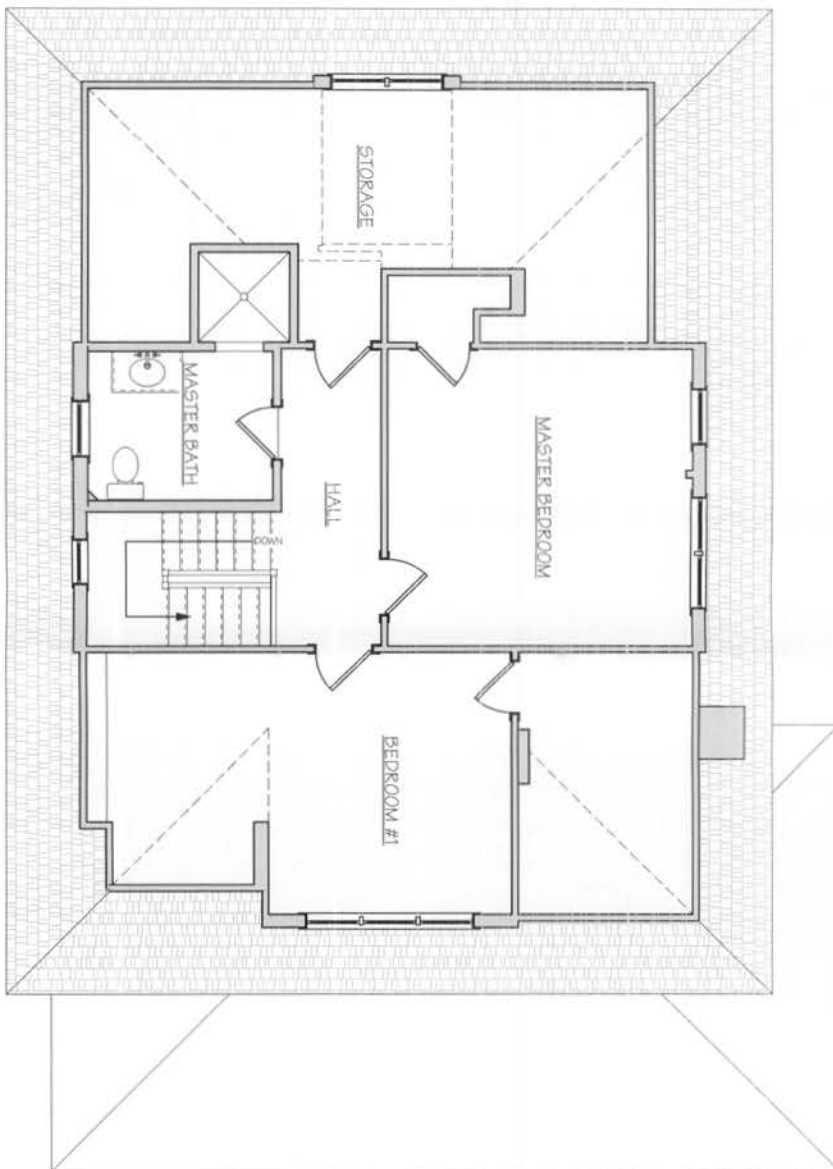

1  
3/16" = 1'-0"  
EXISTING THIRD FLOOR PLAN

DESIGNED  
D.C. OFFICE OF ZONING  






**ABOULAFIA RESIDENCE**  
3415 LOWELL STREET NW  
WASHINGTON, DC 20016

Date: 9/9/11  
Scale: 3/16" = 1'-0"


Sheet: 04  
4 16

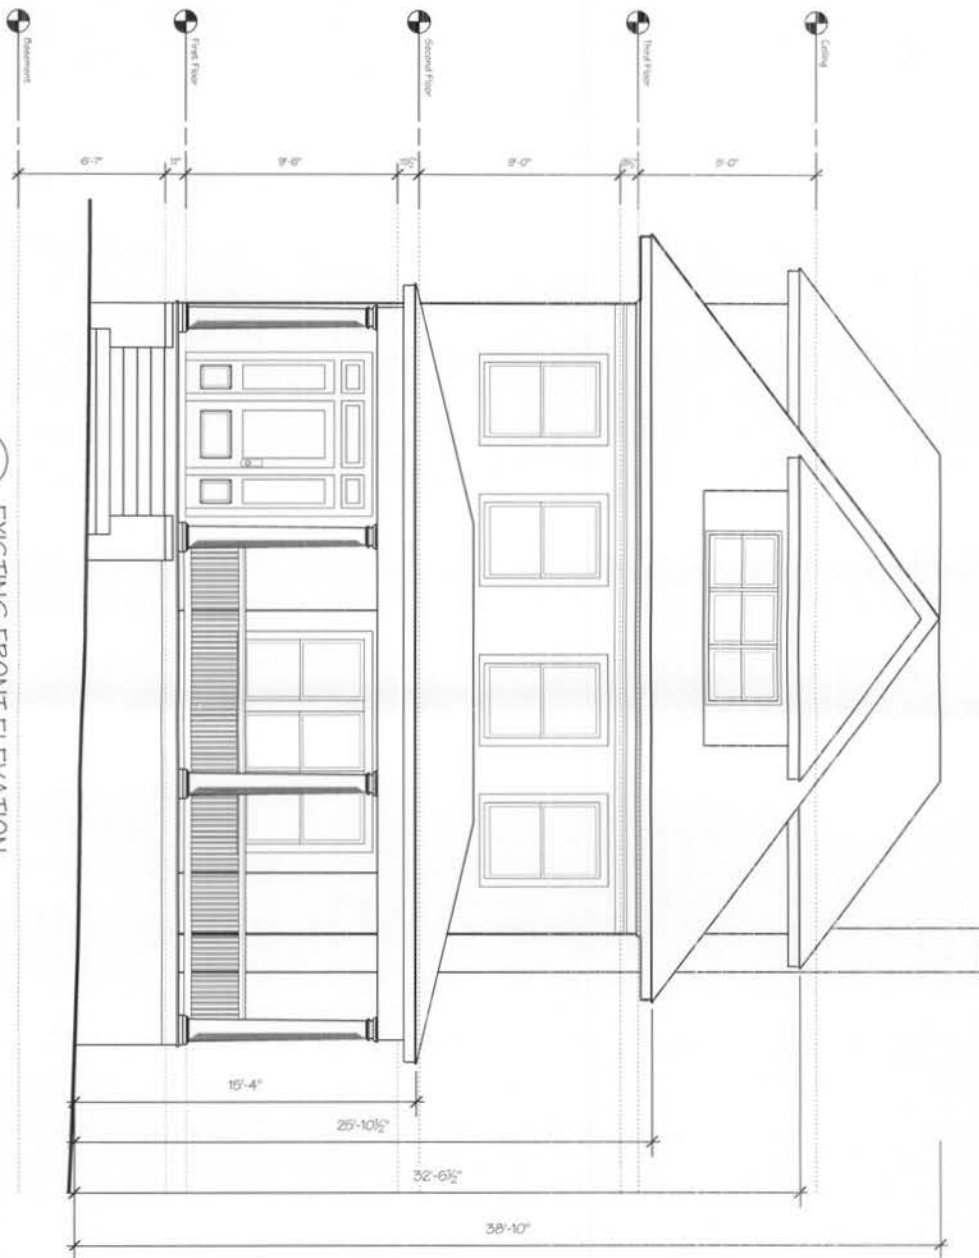

1  
3/16" = 1'-0"  
EXISTING FRONT ELEVATION

D.C. OFFICE OF ZONING

|                 |                                      |                                                                             |                                                                                |                                                                           |   |
|-----------------|--------------------------------------|-----------------------------------------------------------------------------|--------------------------------------------------------------------------------|---------------------------------------------------------------------------|---|

|                 | D.C. OFFICE OF ZONING                |                                                                             |                                                                                |                                                                           |   |

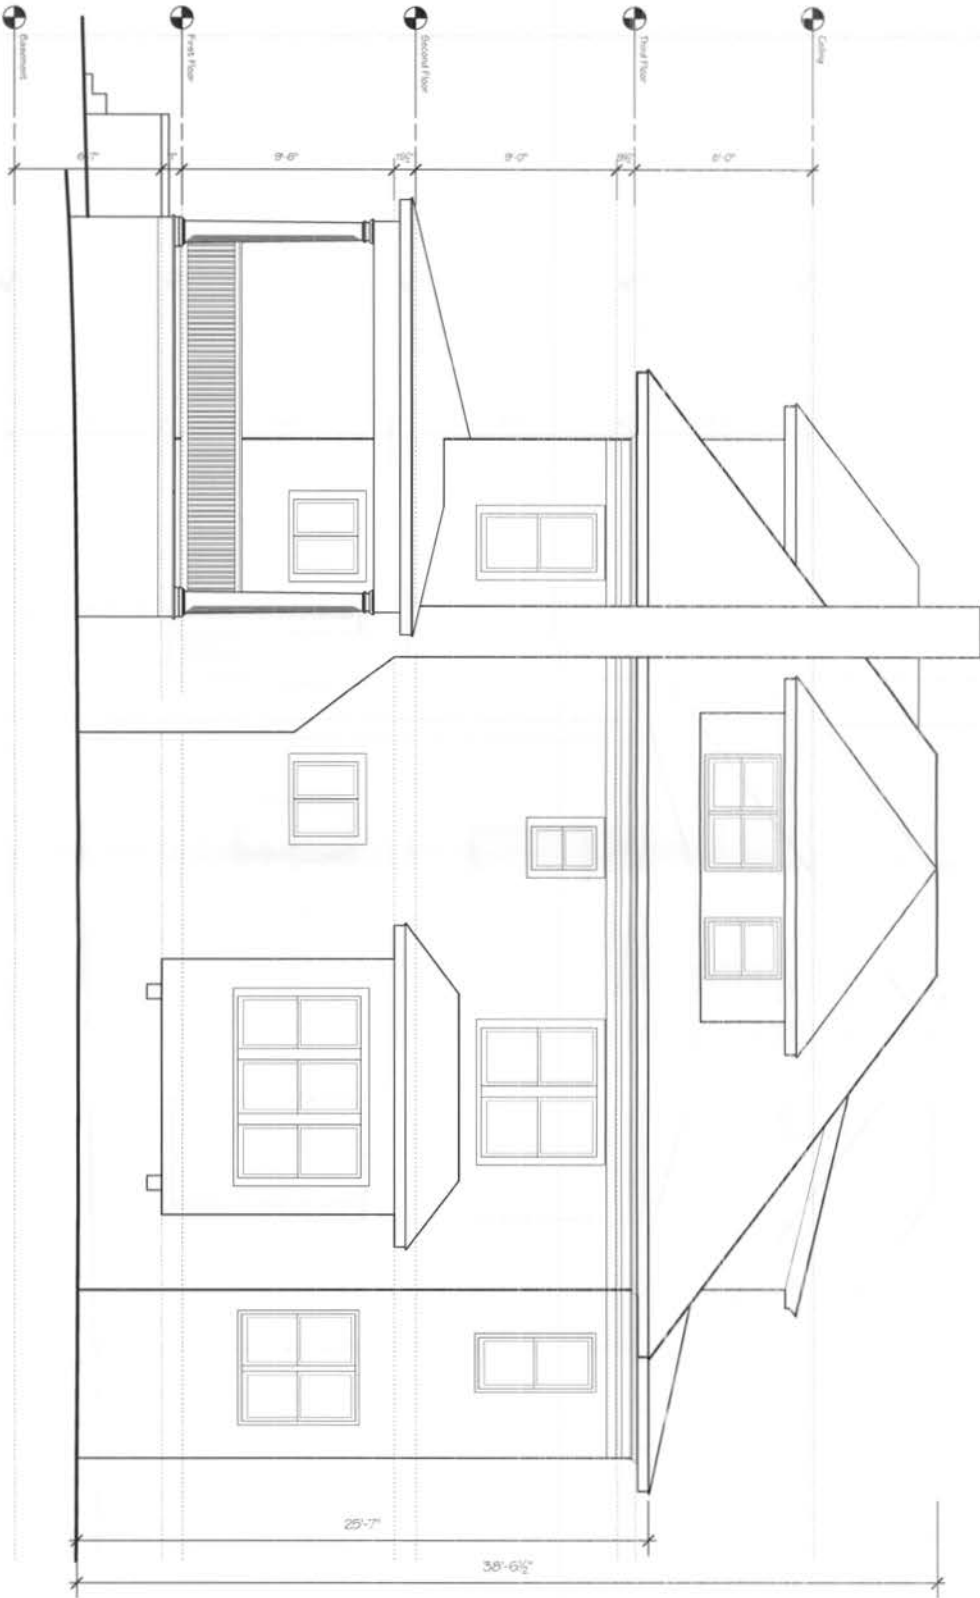

1 EXISTING RIGHT SIDE ELEVATION  
3/16" = 1'-0"







**ABOULAFIA RESIDENCE**  
3415 LOWELL STREET NW  
WASHINGTON, DC 20016

**Date:** 9/9/11  
**Scale:** 3/16" = 1'-0"

**Sheet:** 6 **Of:** 16

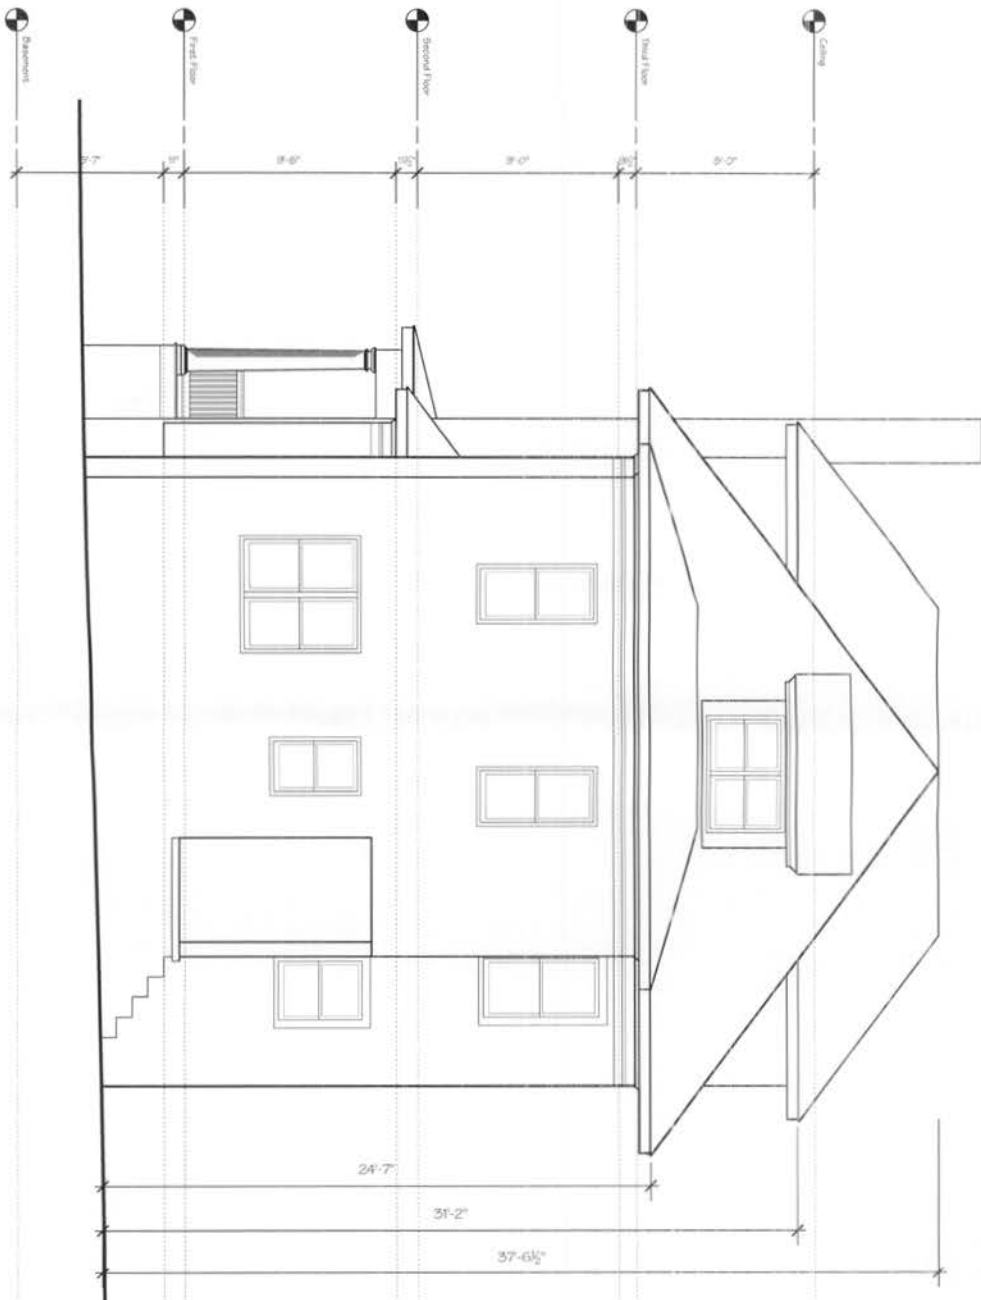

1 EXISTING REAR ELEVATION  
3/16" = 1'-0"

RECEIVED  
D.C. OFFICE OF ZONING  
2011 SEP 28 AM 11:18

Sheet: 7 of 16


# ABOULAFIA RESIDENCE

3415 LOWELL STREET NW  
WASHINGTON, DC 20016

Date: 9/9/11  
Scale: 3/16" = 1'-0"




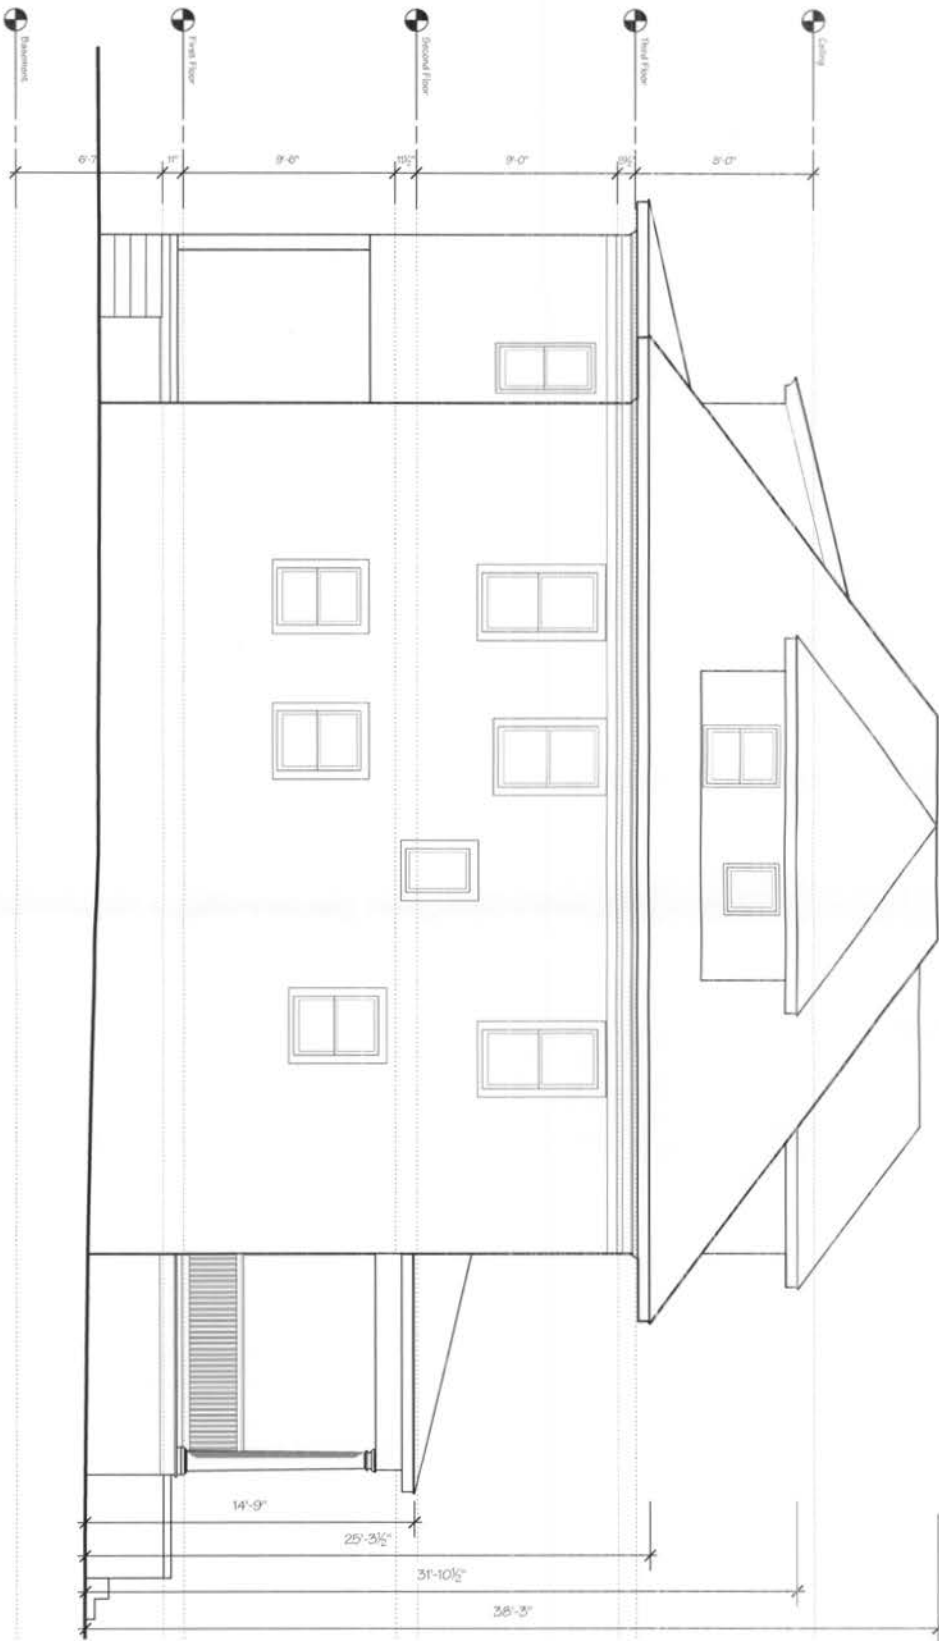

1 EXISTING LEFT SIDE ELEVATION  
3/16" = 1'-0"


RECEIVED  
D.C. OFFICE OF ZONING  
2011 SEP 28 AM 11:18

# **ABOULAFIA RESIDENCE** 3415 LOWELL STREET NW WASHINGTON, DC 20016






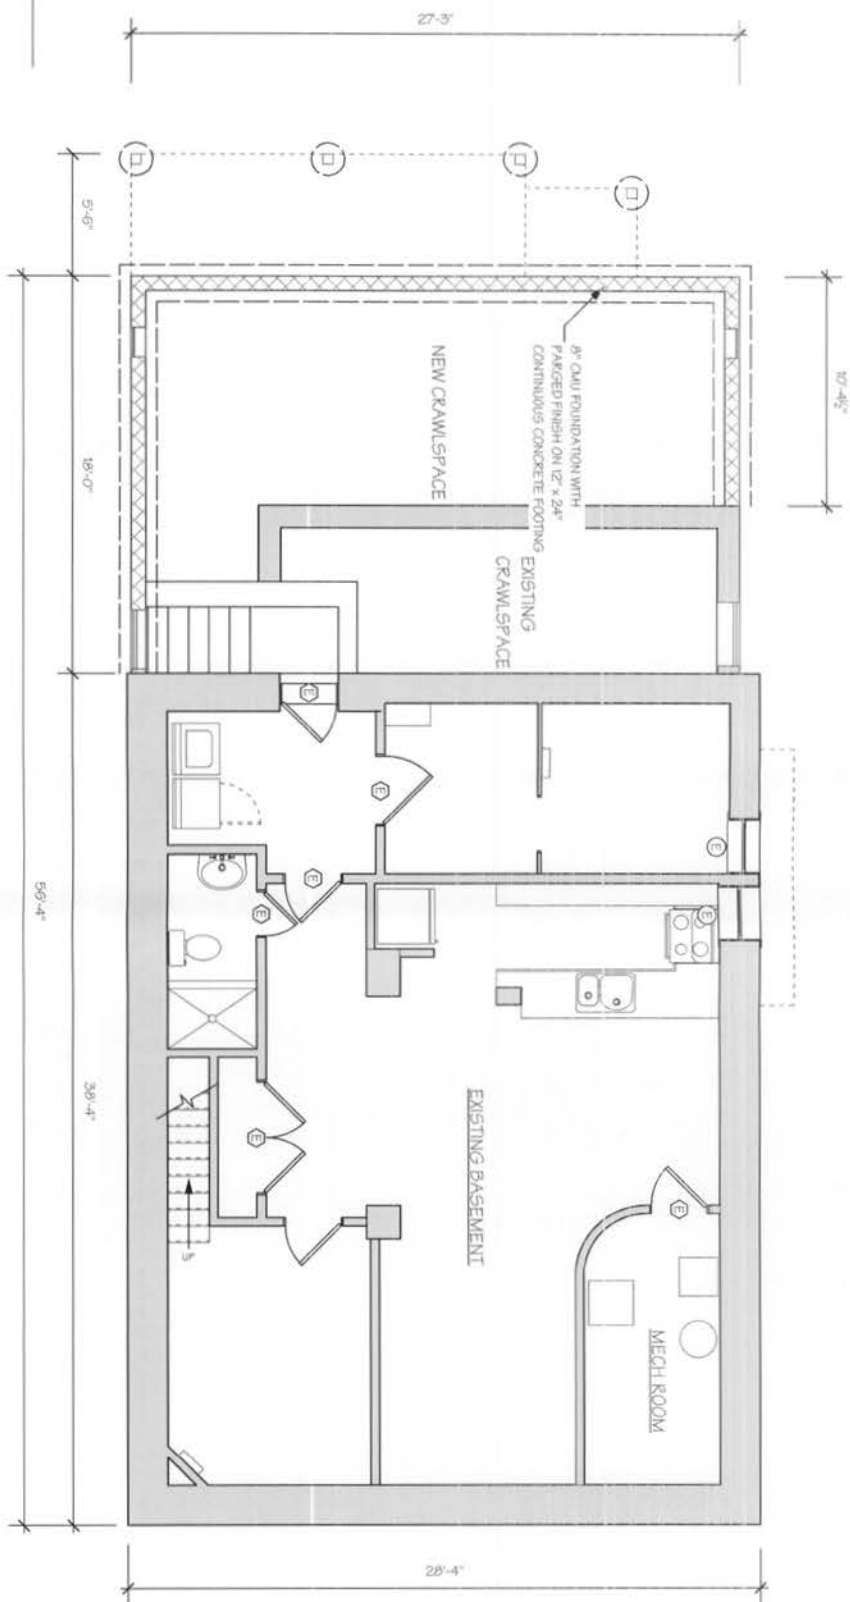

1  
3/16" = 1'-0"

PROPOSED FOUNDATION PLAN

RECEIVED  
D.C. OFFICE OF ZONING  
2011 SEP 28 AM 11:18

## ABOULAFIA RESIDENCE

3415 LOWELL STREET NW  
WASHINGTON, DC 20016





Sheets:

9

of:

16



Sheet: 10 of: 16



1  
3/16" = 1'-0"

PROPOSED SECOND FLOOR PLAN





**Pedestal**  
 3701 Park Avenue  
 Suite 100, Bethesda, MD 20814  
 301.223.4600  
 (F) 301.223.0106

**Falls Church**  
 101 Park Avenue  
 Suite 100, Falls Church, VA 22046  
 703.261.0360  
 (F) 703.261.0207

**ABOULAFIA RESIDENCE**  
 3415 LOWELL STREET NW  
 WASHINGTON, DC 20016

Date: 9/9/11  
 Scale: 3/16" = 1'-0"

Sheet: 11 Of: 16

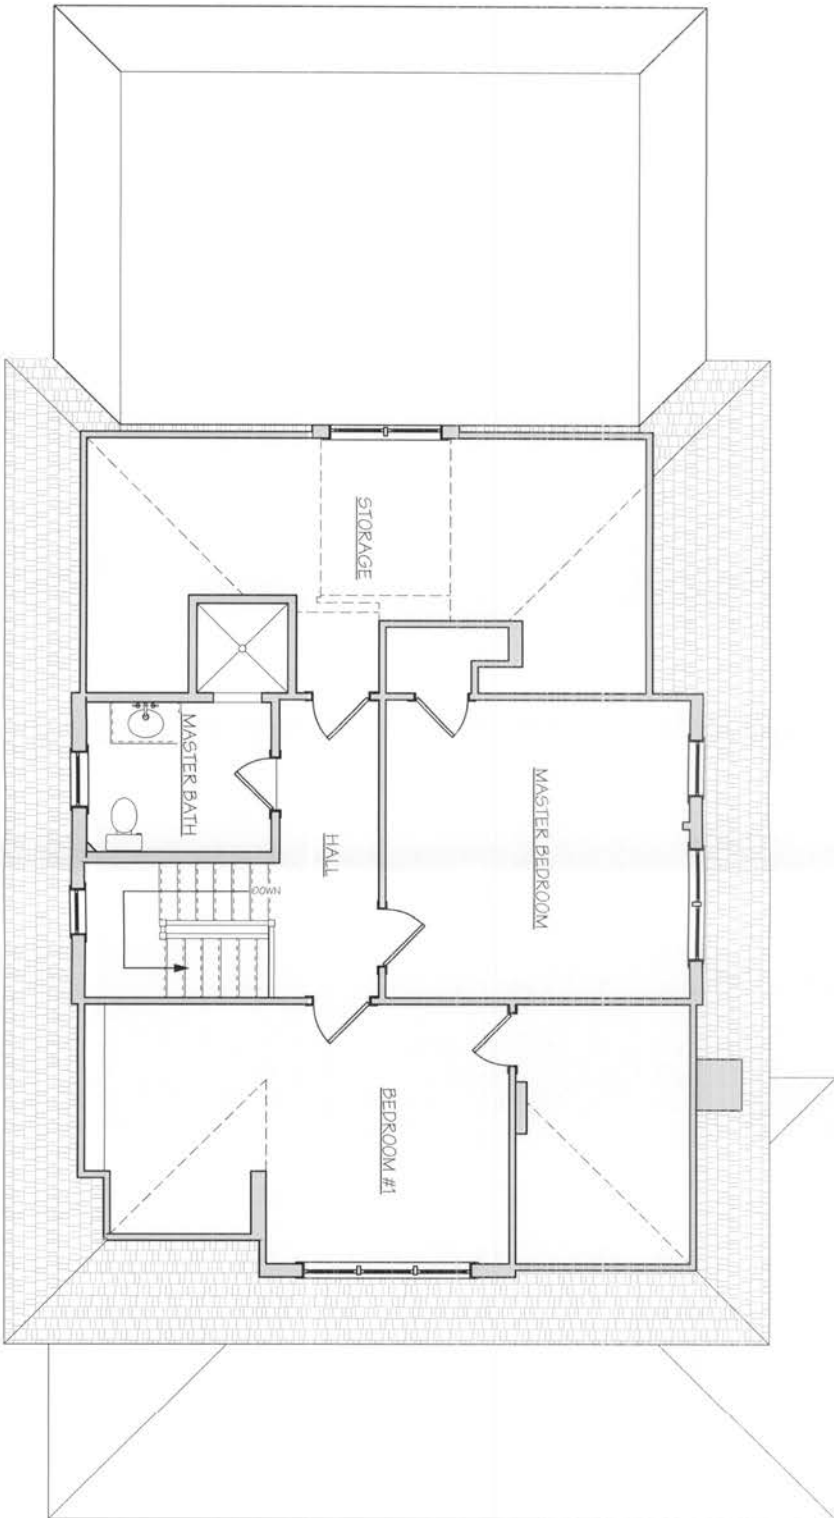

1 PROPOSED THIRD FLOOR PLAN  
3/16" = 1'-0"

81:11NW 82 SEP 1102  
D.C. OFFICE OF ZONING  
RECEIVED  
DRAWING




**Falls Church**  
207 Park Avenue  
Falls Church, VA 22046  
703.541.2900  
(F) 703.541.0207

## ABOULAFIA RESIDENCE

3415 LOWELL STREET NW  
WASHINGTON, DC 20016

Date: 9/9/11

Scale:  
3/16" = 1'-0"

Sheet:

Of:

12 16





## ABOULAFIA RESIDENCE

3415 LOWELL STREET NW  
WASHINGTON, DC 20016

Date: \_\_\_\_\_

9/9/11

$$3/16'' = 1'-0''$$

Sheet: \_\_\_\_\_ Of: \_\_\_\_\_


13

2011 SEP 28 AM 11:18

D.C. OFFICE OF ZONING

RIGHT SIDE ELEVATION

Scale: 3/16" = 1'-0"

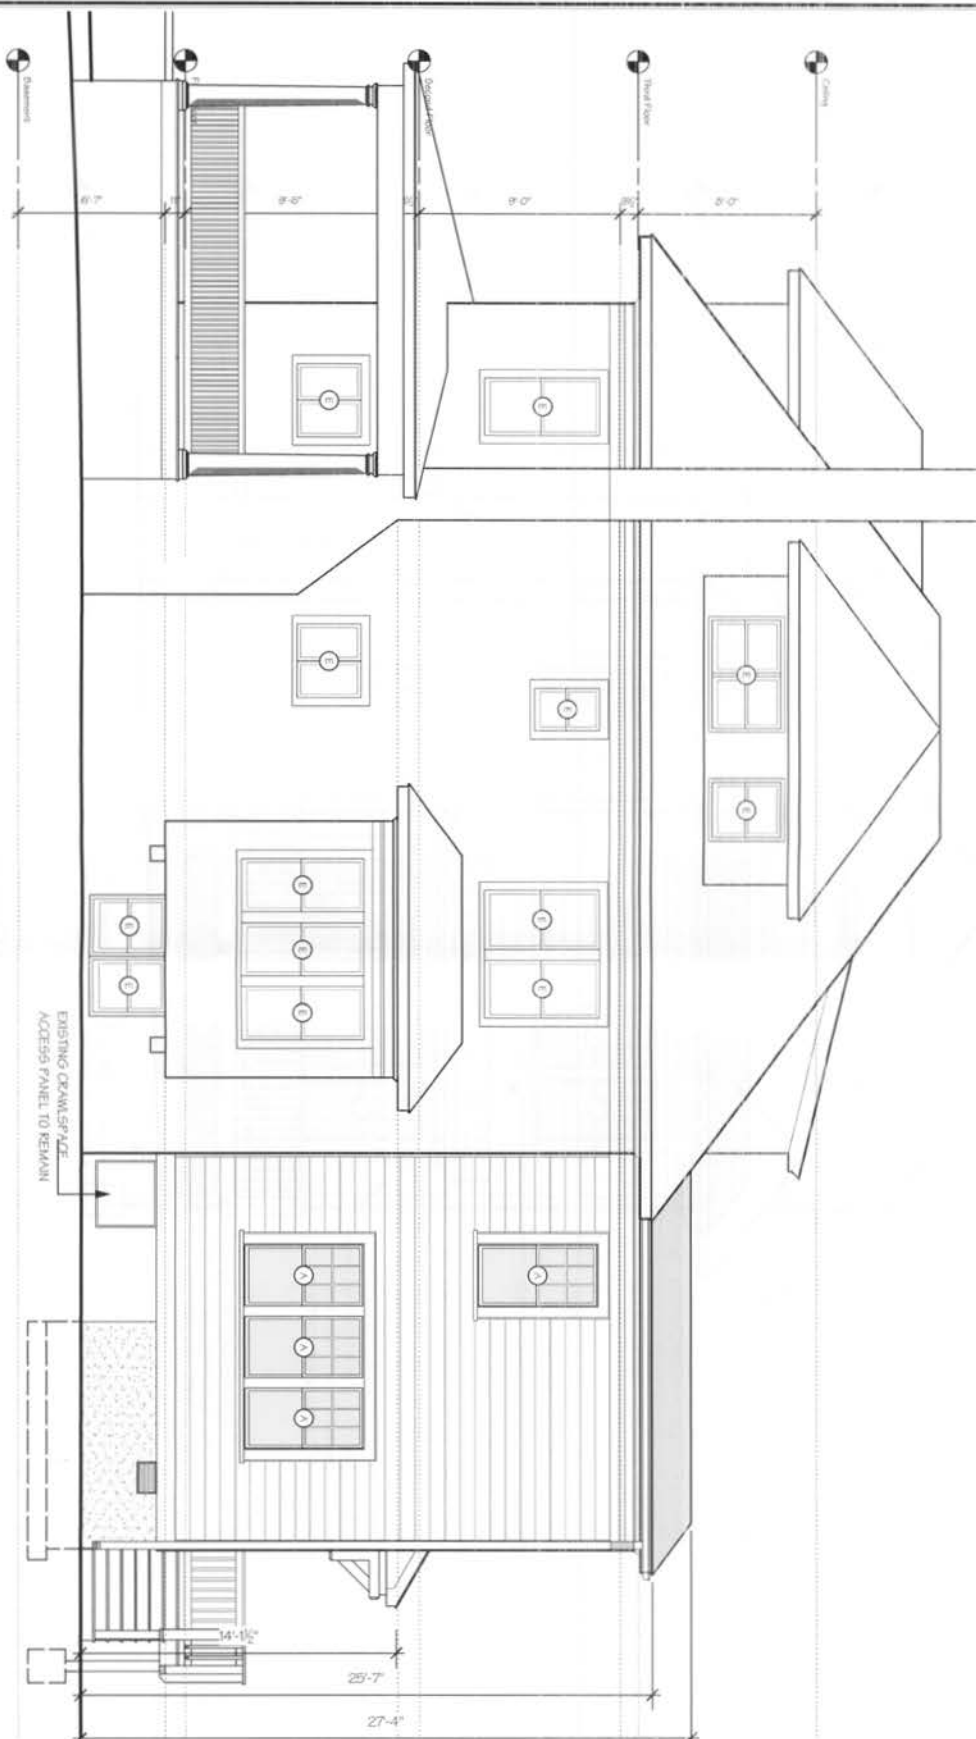



1 REAR ELEVATION  
Scale: 3/16" = 1'-0"

2011 SEP 28 AM 11:18  
RECEIVED  
D.C. OFFICE OF ZONING



**Bethesda**  
4700 Sunnyside Road  
North Plaza, Suite 40  
Bethesda, MD 20816  
301.229.4600  
(F) 301.229.8188

**Falls Church**  
101 Park Avenue  
Falls Church, VA 22046  
703.241.2960  
(F) 703.554.0007


**ABOULAFIA RESIDENCE**  
3415 LOWELL STREET NW  
WASHINGTON, DC 20016

Date: 9/9/11  
Scale: 3/16" = 1'-0"

Sheet: Of:

14

16

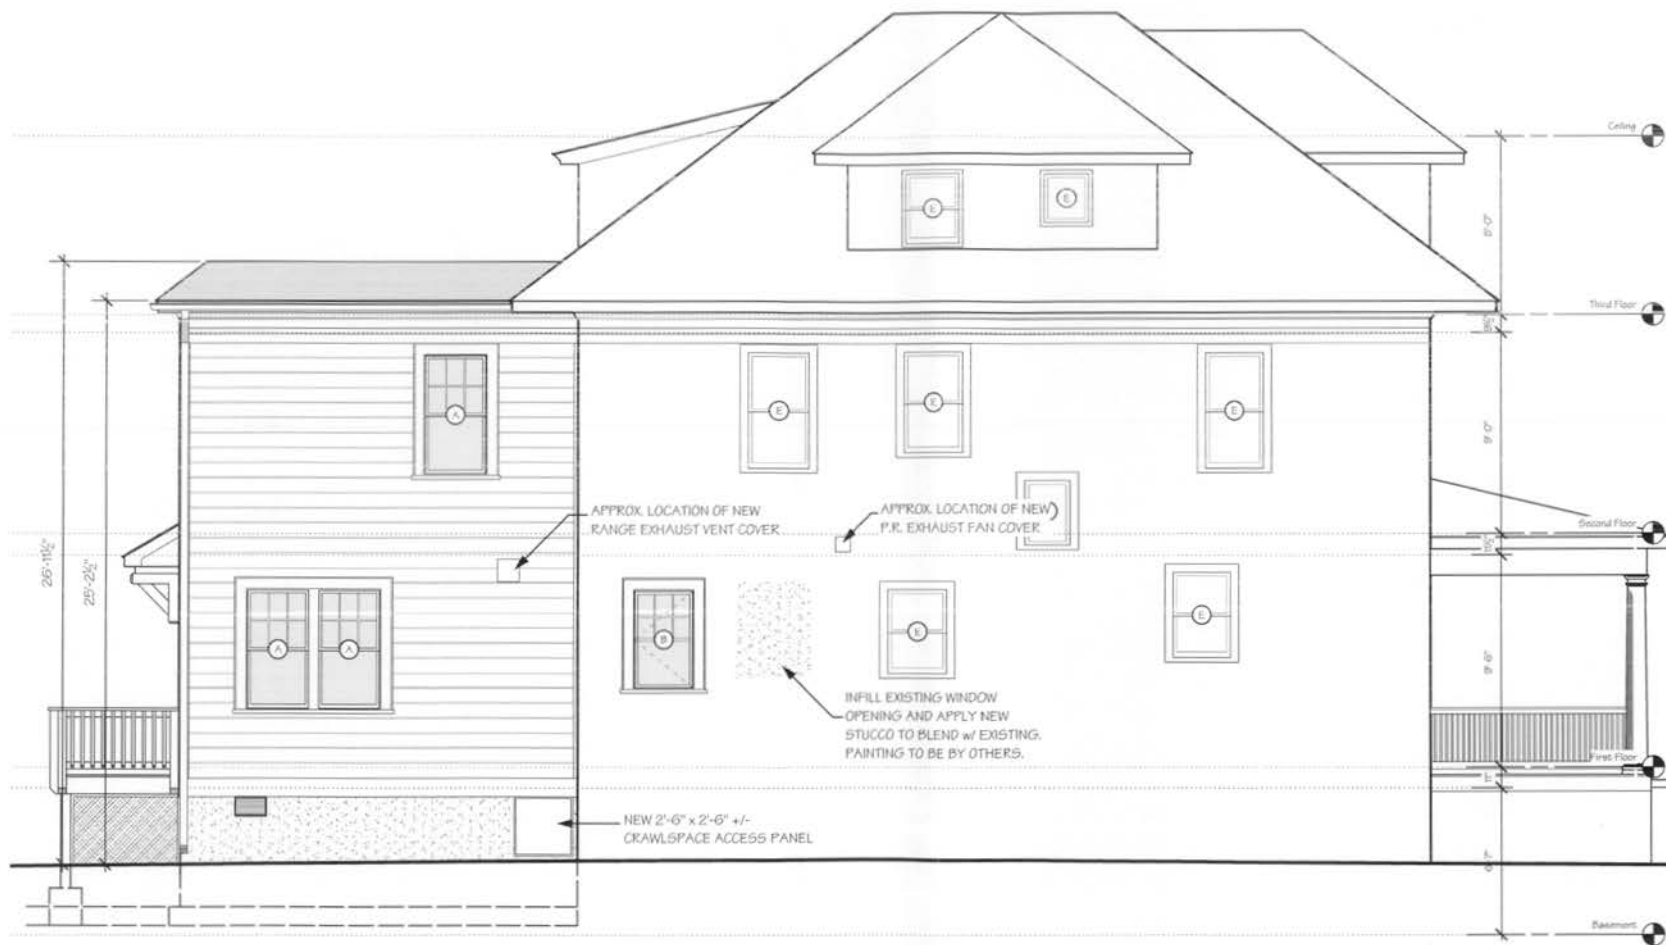

1 LEFT SIDE ELEVATION  
Scale: 3/16" = 1'-0"

2011 SEP 28 AM 11:19

RECEIVED  
D.C. OFFICE OF ZONING



**Bethesda**  
4701 Sangamore Road  
North Plaza, Suite 40  
Bethesda, MD 20814  
301.229.4600  
(F) 301.229.9166

**Falls Church**  
701 Park Avenue  
Falls Church, VA 22046  
703.341.2360  
(F) 703.554.0207


**ABOULAFIA RESIDENCE**  
3415 LOWELL STREET NW  
WASHINGTON, DC 20016

Date: 9/9/11

Scale: 3/16" = 1'-0"

Sheet: Of:

15 16

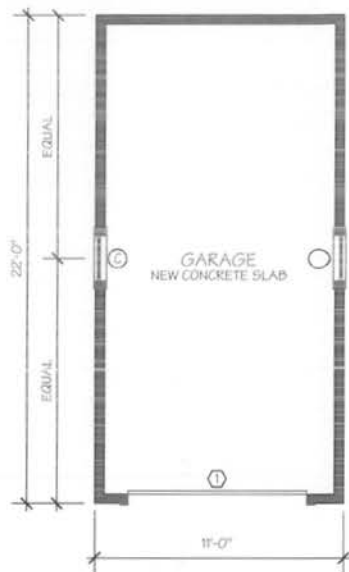


1 PROPOSED GARAGE PLAN  
Scale: 3/16" = 1'-0"



2 GARAGE FRONT ELEVATION  
Scale: 3/16" = 1'-0"



3 GARAGE REAR ELEVATION  
Scale: 3/16" = 1'-0"

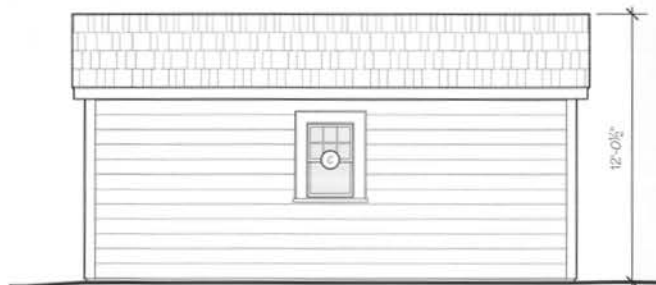

4 GARAGE RIGHT ELEVATION  
Scale: 3/16" = 1'-0"



5 GARAGE LEFT ELEVATION  
Scale: 3/16" = 1'-0"



Bethesda  
4701 Baumgardner Road  
Suite 402  
Bethesda, MD 20814  
(301) 291-4000  
(F) (301) 228-3000

Falls Church  
701 Park Avenue  
Falls Church, VA 22046  
(703) 241-2300  
(F) (703) 594-0207

ABOULAFIA RESIDENCE  
3415 LOWELL STREET NW  
WASHINGTON, DC 20016

Date: 9/9/11  
Scale: 3/16" = 1'-0"

Sheet: 16 Of: 16

RECEIVED  
U.S. OFFICE OF ZONING  
9/15/11 10:23:55 AM