


ONTARIO ROAD NW

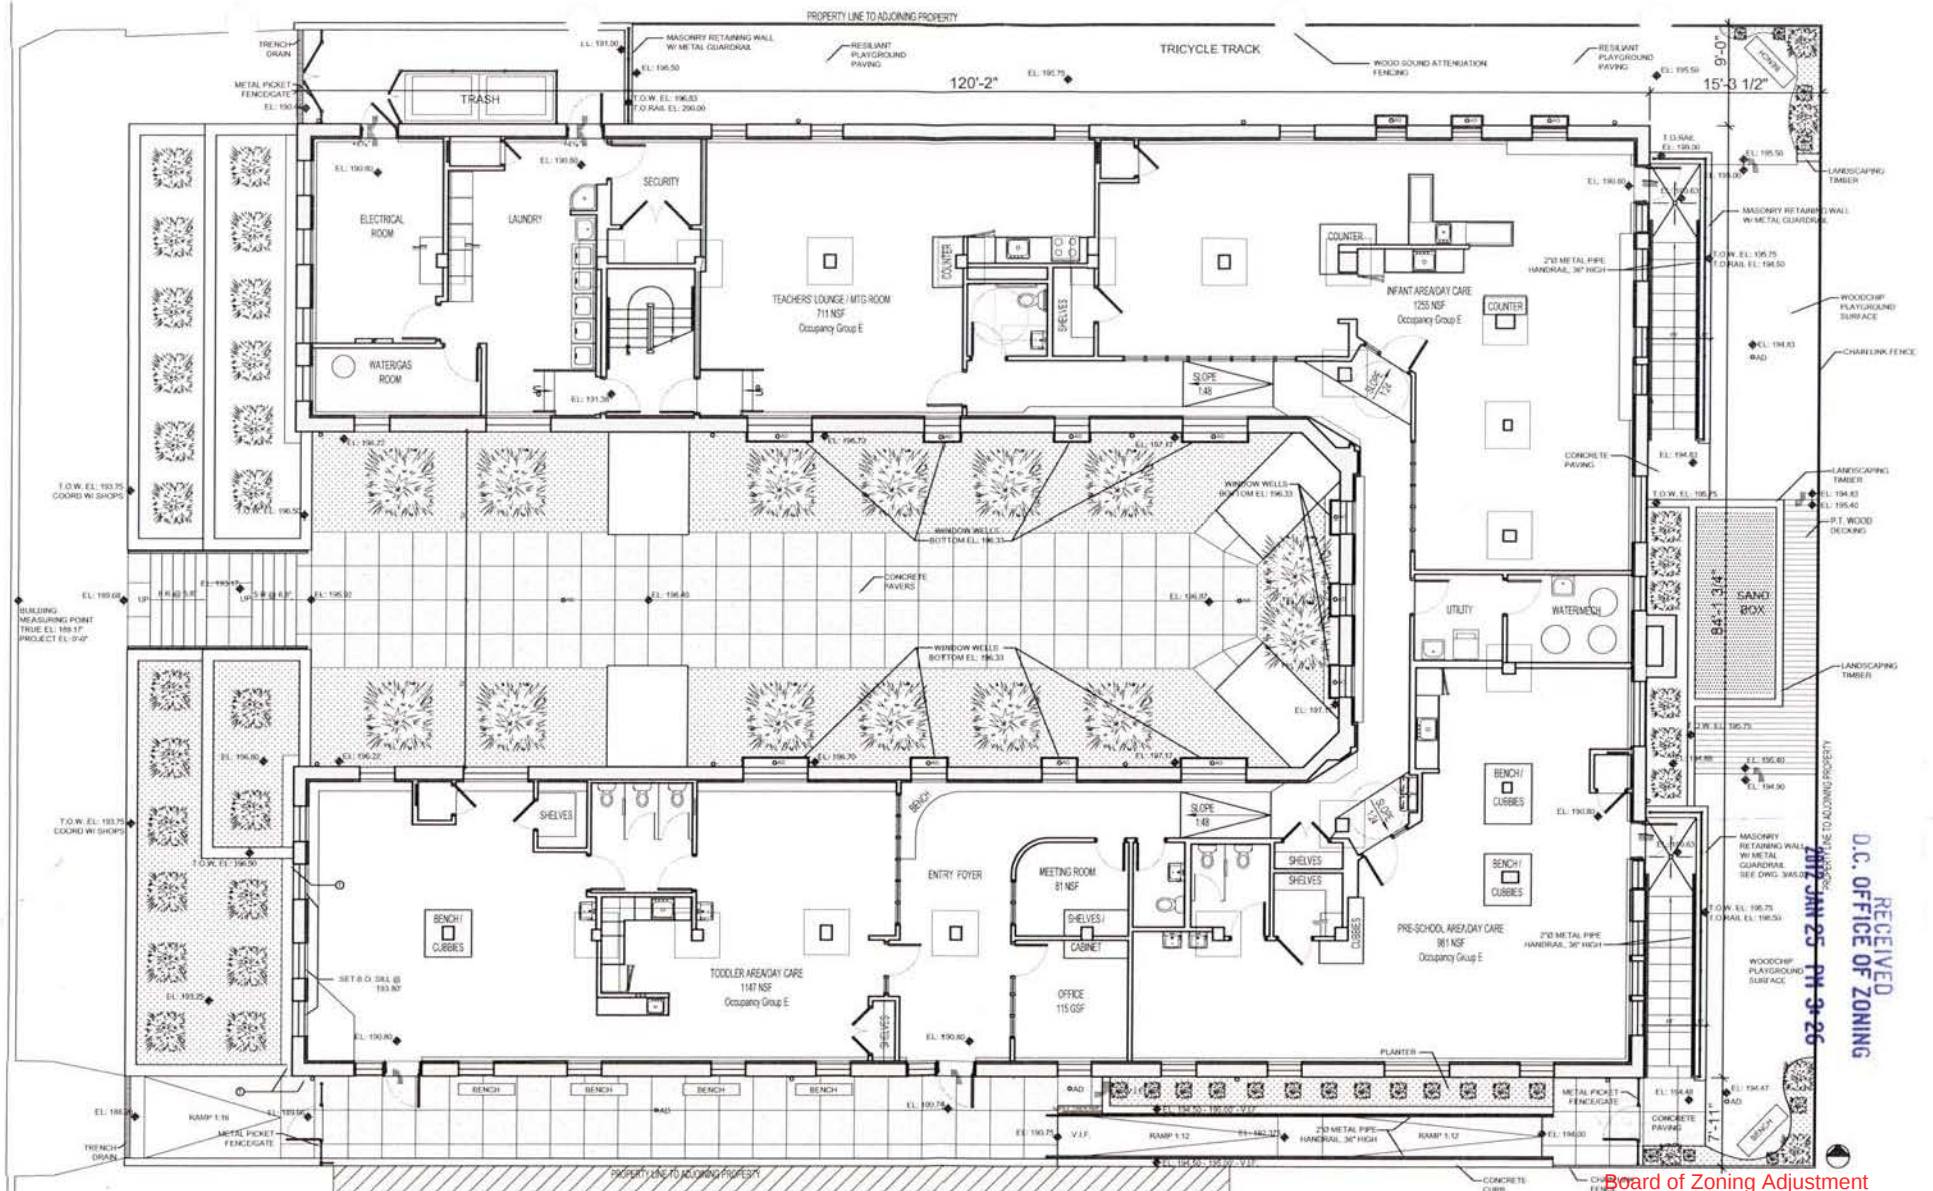

JUBILEE HOUSING

SITE / FLOORPLAN

JANUARY 2012

© 2012 - Bonstra | Haresign Architects

BOARD OF ZONING ADJUSTMENT
District of Columbia

CASE NO. 18348

EXHIBIT NO. 11

3/32" = 1' - 0"

Board of Zoning Adjustment

DISTRICT OF COLUMBIA

CASE NO. 18348
Bonstra | Haresign
ARCHITECTS

RECEIVED
D.C. OFFICE OF ZONING
JAN 25 PM 3:26