

01/20/2005 08:22:05 PM



Board of Zoning Adjustment

CASE NO.18365

EXHIBIT NO.25A

6/12/2012

1250 9th Street NW
Washington, DC 20001
Square: 0368 Lot No: 0912 Zone: C-2-A



PGN Architects, PLLC
210 7th Street SE - Suite 201
Washington, DC 20003
T 202-822-6996 (F) 202-822-0908



CAS Riegler Companies
1345 E St NW, Suite 1
Washington, DC 20009
202-506-1764



City Interests
2900 K Street N.W. Suite 401
Washington, DC 20007
202 544-4700



VIEW FROM EAST



VIEW FROM SOUTH



VIEW FROM WEST



VIEW FROM NORTH

1250 9TH STREET NW

1250 9th Street NW
Washington, DC 20001
Square: 0368 Lot No: 0912 Zone: C-2-A

PGH Architects, PLLC
210 7th Street SE - Suite 201
Washington, DC 20003
(P) 202-822-5999 (F) 202-822-0908

CAS Riegler
ARCHITECTS

CAS Riegler Companies
1345 S St NW, Suite 1
Washington, DC 20009
202-508-1784

CITYINTERESTS

City Interests
2900 K Street N.W. Suite 401
Washington, DC 20007
202-844-4700



1. VIEW ALONG 9TH STREET,
LOOKING NORTH



AERIAL VIEW



2. VIEW FROM INTERSECTION OF
9TH STREET AND N STREET NW,
LOOKING SOUTH

1250 9TH STREET NW

1250 9th Street NW
Washington, DC 20001
Square: 0368 Lot No: 0912 Zone: C-2-A

PON Architects, PLLC
210 7th Street SE - Suite 201
Washington, DC 20003
(P) 202-822-5895 (F) 202-822-0908

CAS Riegler
ARCHITECTS

CAS Riegler Companies
1345 S St NW, Suite 1
Washington, DC 20005
202-506-1784

CITYINTERESTS

City Interests
2000 K Street NW, Suite 401
Washington, DC 20007
202-944-4750

STREET VIEWS A0.3

6/12/2012



1. FRONT ELEVATION (9TH ST)



AERIAL VIEW



2. SIDE ELEVATION (N ST)



3. REAR ELEVATION (N ST/BLAGDEN ALLEY)



4. REAR ELEVATION (BLAGDEN ALLEY)



5. SIDE ELEVATION

1250 9TH STREET NW

1250 9th Street NW
Washington, DC 20001
Square: 0368 Lot No: 0912 Zone: C-2-A



PGN Architects, PLLC
210 7th Street SE, Suite 201
Washington, DC 20003
(P) 202-822-5995 (F) 202-822-0908




CAS Riegler Companies
1345 S St NW, Suite 1
Washington, DC 20009
202-506-1784



City Interests
2900 K Street N.W. Suite 401
Washington, DC 20007
202-844-4700

EXISTING CONDITIONS A0.4

6/12/2012

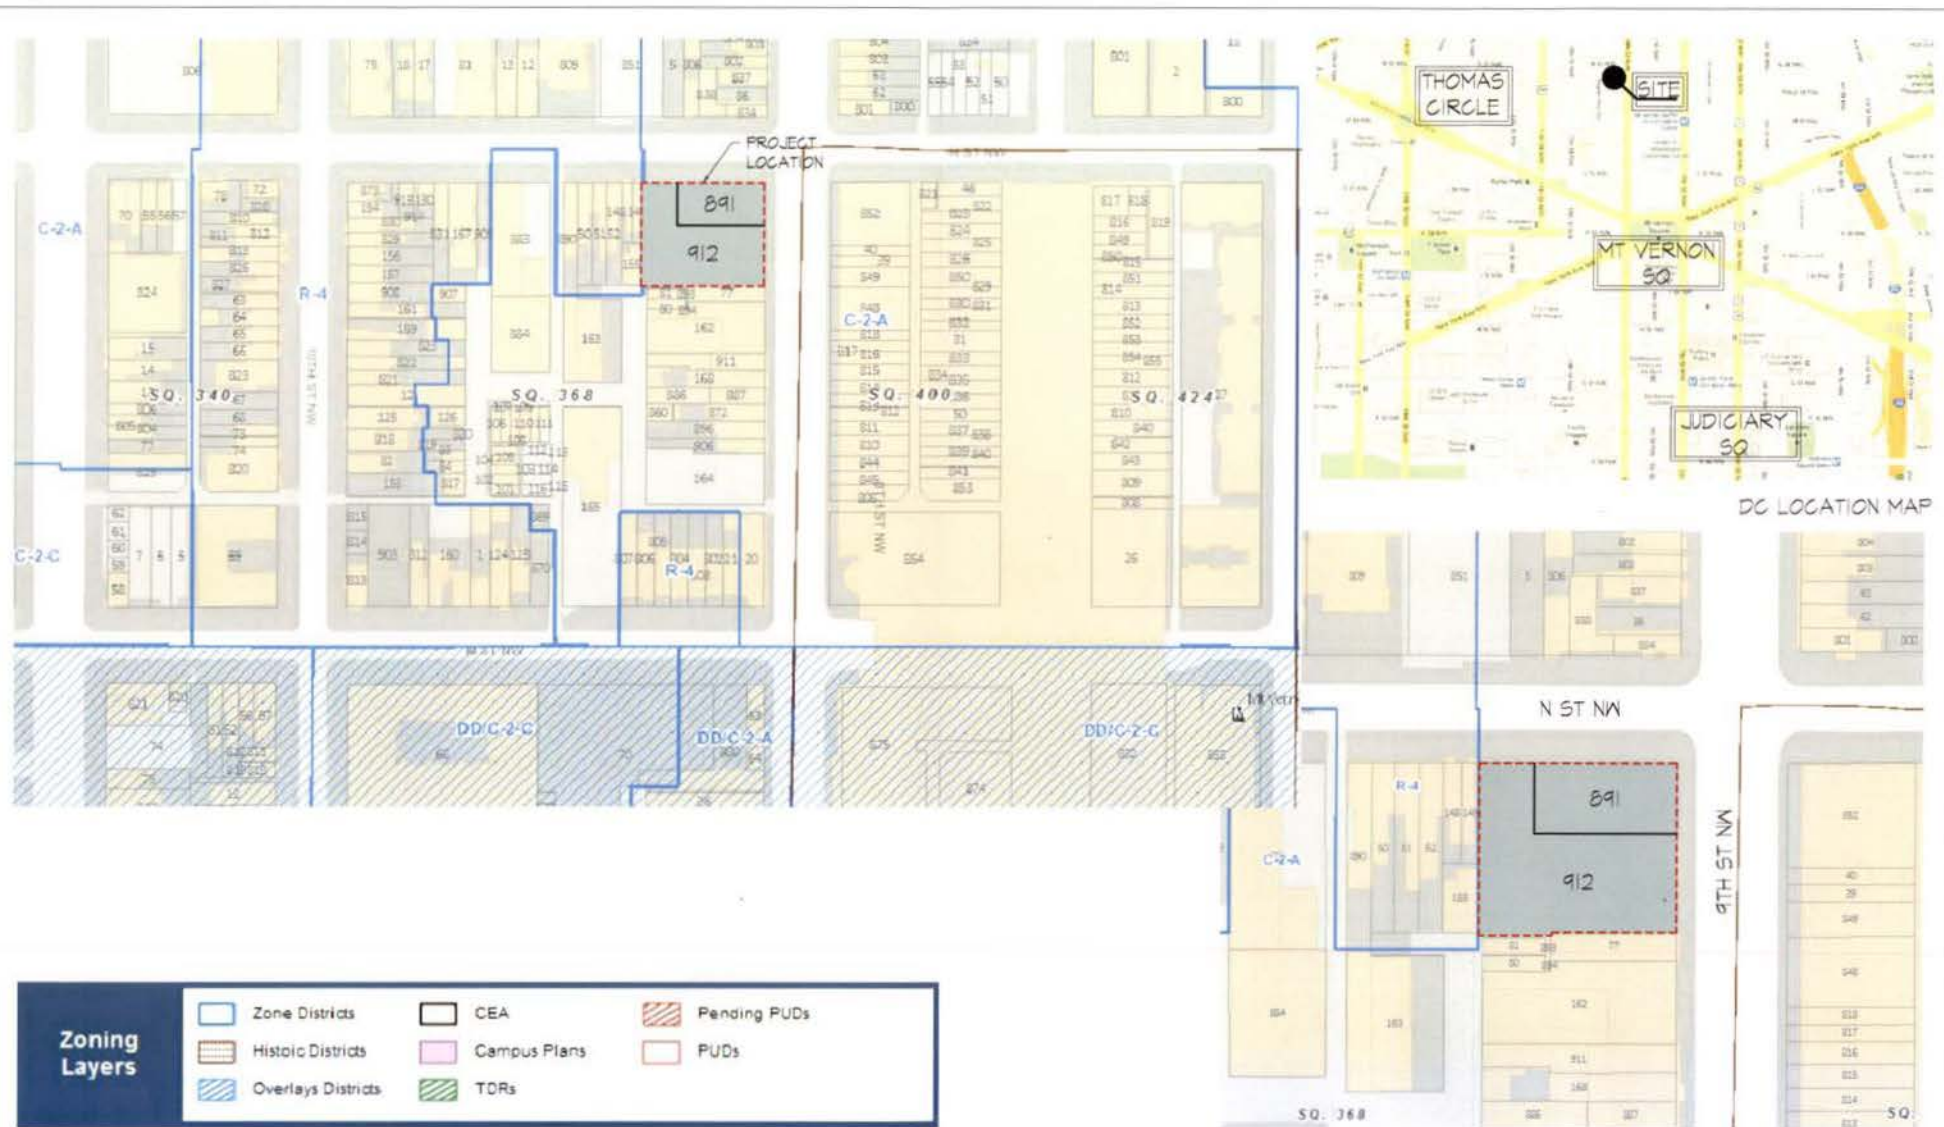

1250 9TH STREET NW

1250 9th Street NW
Washington, DC 20001
Square: 0368 Lot No: 0912 Zone: C-2-A

PON Architects, PLLC
210 7th Street SE, Suite 201
Washington, DC 20003
(P) 202-822-5995 (F) 202-822-0908

CAS Riegler


CAS Riegler Companies
1345 S St NW, Suite 1
Washington, DC 20005
202-696-1766


CITYINTERESTS

City Interests
2900 K Street N.W. Suite 401
Washington, DC 20007
202-844-4700

A0.5

6/12/2012

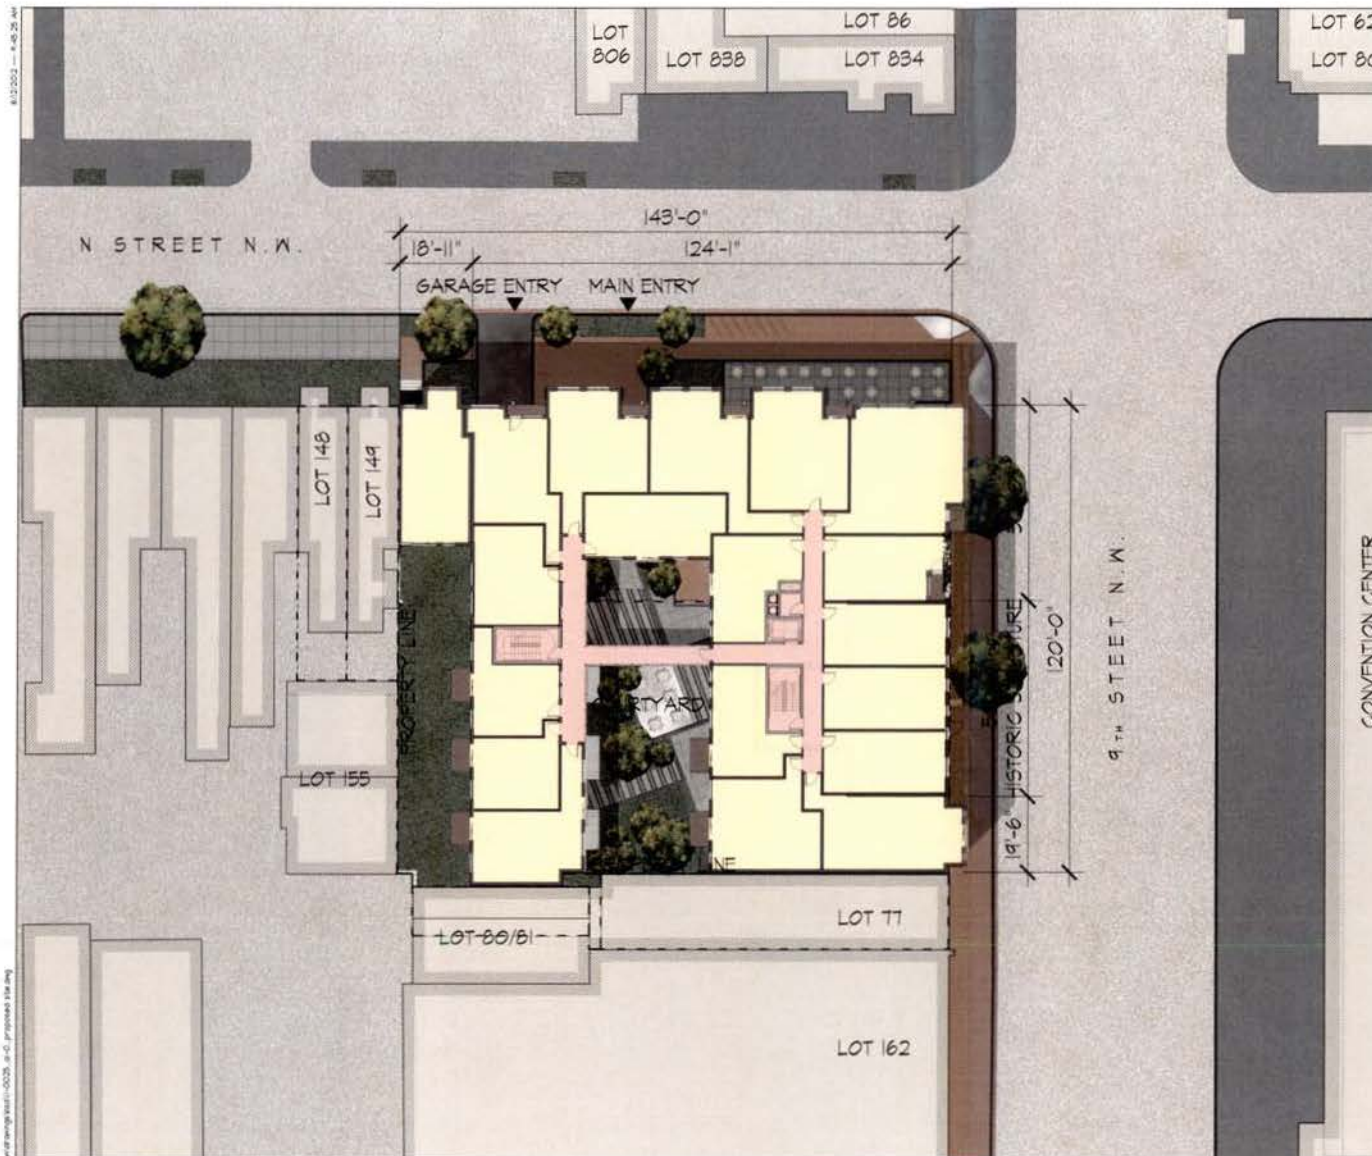

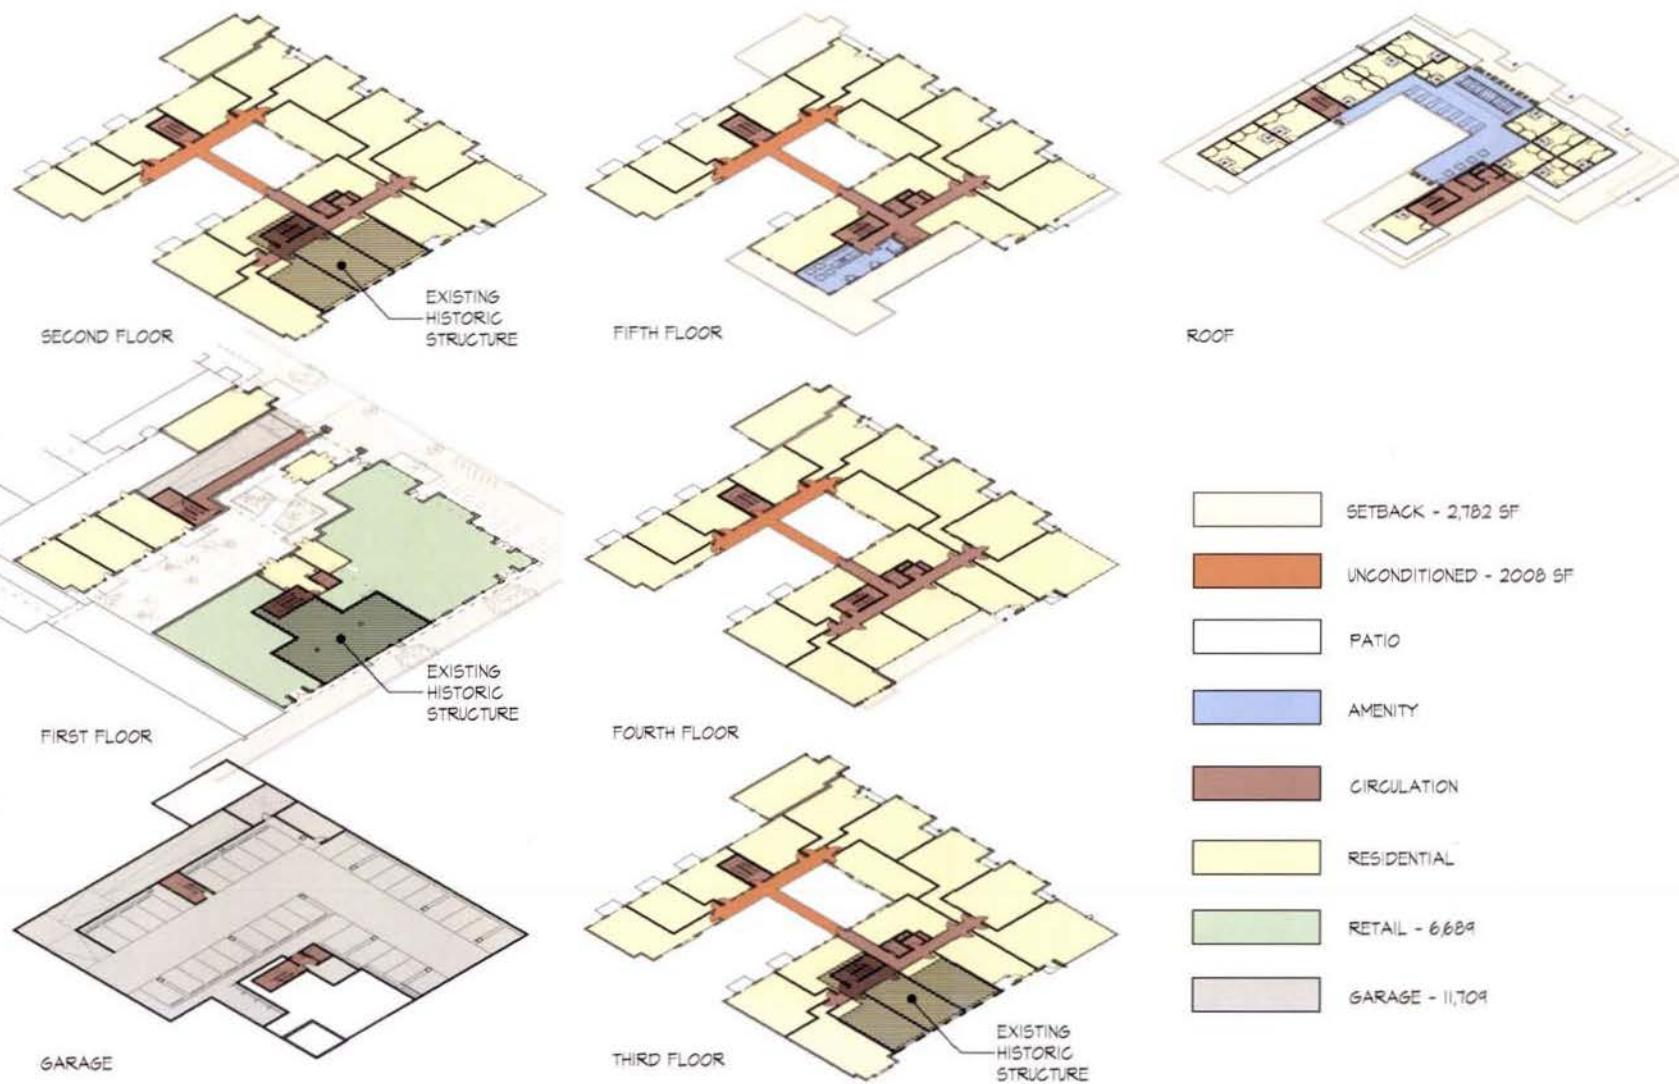

1250 9TH STREET NW

1250 9th Street NW
Washington, DC 20001
Square: 0368 Lot No: 0912 Zone: C-2-A

PON Architects, PLLC
210 7th Street SE, Suite 201
Washington, DC 20003
(202) 622-9999 (F) 202-622-9999

CAS Riegler
ARCHITECTS

CAS Riegler Companies
1345 9th Street NW, Suite 1
Washington, DC 20009
202-506-1784

CITYINTERESTS

City Interests
2900 K Street NW, Suite 401
Washington, DC 20007
202-944-4700




PROPOSED ISOMETRIC DIAGRAM

0' 10' 20' 40'

SCALE: N.T.S.


A1.0A

6/12/2012

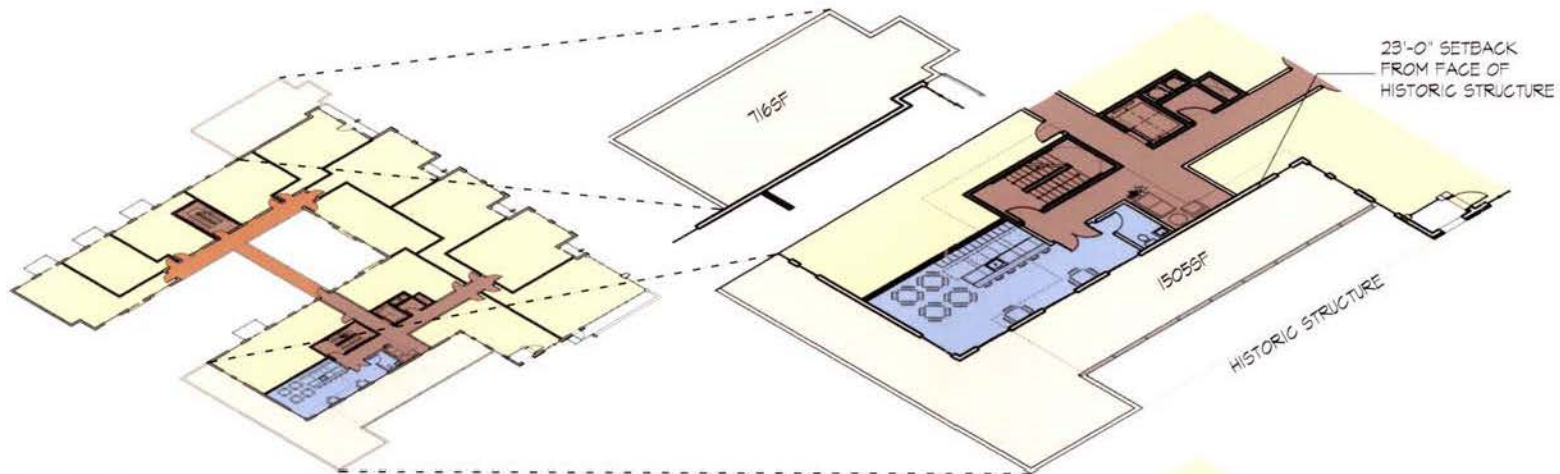

FIFTH FLOOR

ENLARGED FIFTH FLOOR SETBACK

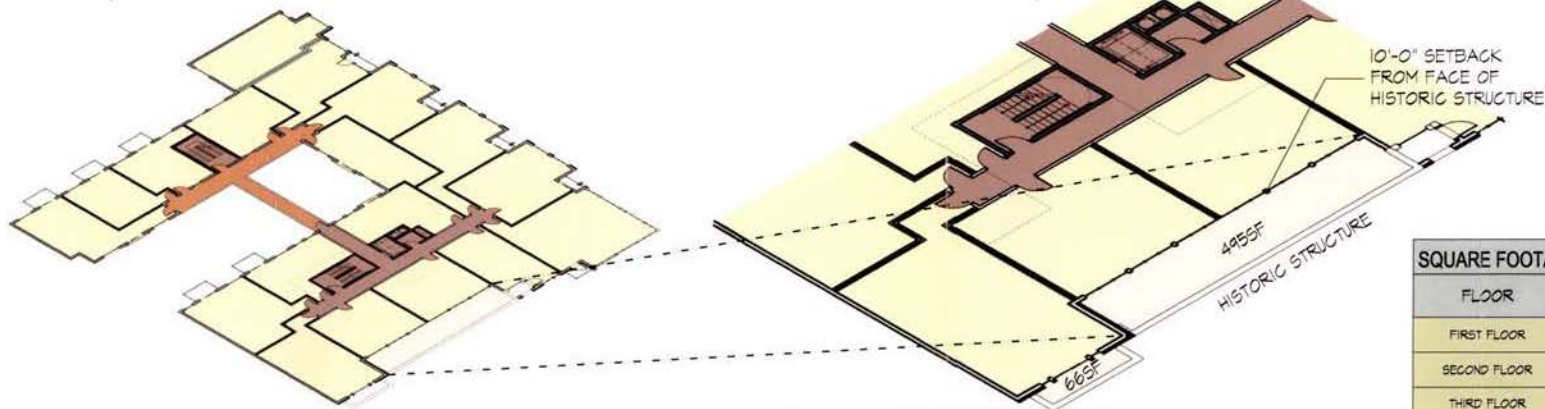

FOURTH FLOOR

ENLARGED FOURTH FLOOR SETBACK

SQUARE FOOTAGES:			
FLOOR	BRIDGES + CORRIDORS	SETBACKS	TOTAL
FIRST FLOOR	1,706 SF		421 SF
SECOND FLOOR	444 SF + 906 SF		1,350 SF
THIRD FLOOR	444 SF + 906 SF		1,350 SF
FOURTH FLOOR	444 SF + 906 SF	561 SF	1,411 SF
FIFTH FLOOR	268 SF + 947 SF	2,221 SF	3,486 SF
TOTAL SF	7,021 SF	2,782 SF	9,803 SF

UNCONDITIONED
 RESIDENTIAL
 CIRCULATION
 AMENITY
 PATIO
 SETBACK

1250 9TH STREET NW

1250 9th Street NW
 Washington, DC 20001
 Square: 0368 Lot No: 0912 Zone: C-2-A

PON Architects, PLLC
 210 7th Street SE, Suite 201
 Washington, DC 20003

CAS Riegler
 ARCHITECTS
 1345 9th Street NW, Suite 1
 Washington, DC 20009
 202-506-1784

CAS Riegler Companies
 1345 9th Street NW, Suite 1
 Washington, DC 20009
 202-506-1784

CITYINTERESTS
 2000 K Street N.W., Suite 401
 Washington, DC 20007
 202-944-4700


City Interests
 2000 K Street N.W., Suite 401
 Washington, DC 20007
 202-944-4700



0' 10' 20' 40'

SCALE: N.T.S. 6/12/2012

PROPOSED ENLARGED ISOMETRIC DIAGRAM A1.0B

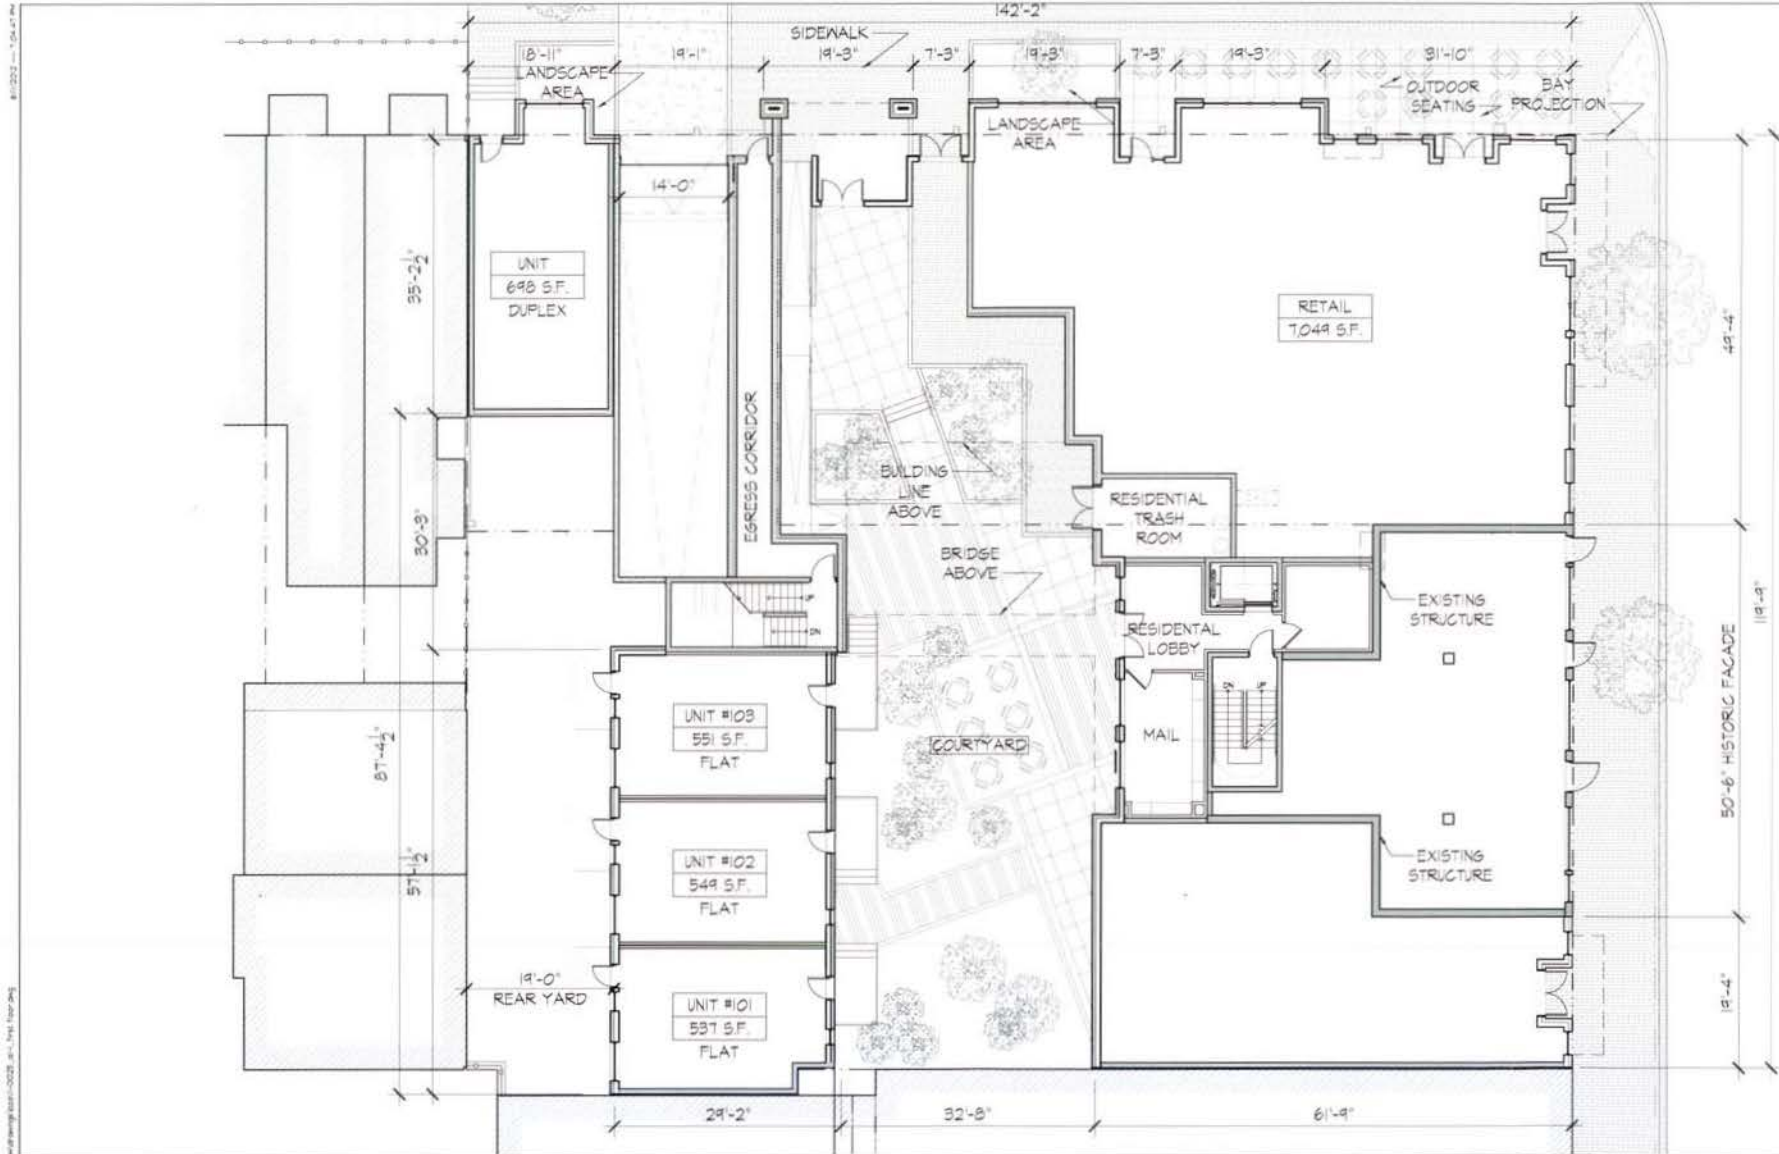

1250 9TH STREET NW

FIRST FLOOR PLAN A1.1

1250 9th Street NW
Washington, DC 20001
Square: 0368 Lot No: 0912 Zone: C-2-A

PGN Architects, PLLC
210 7th Street SE, Suite 201
Washington, DC 20003
(P) 202-822-0909 (F) 202-822-0908

CAS Riegler

CAS Riegler Companies
1345 9th Street NW, Suite 1
Washington, DC 20009
202-596-1784

CITYINTERESTS

City Interests
2900 K Street N.W., Suite 401
Washington, DC 20007
202-844-4700



0' 4' 8' 16'

SCALE: 1" = 16' 6/12/2012



1250 9TH STREET NW

SECOND FLOOR PLAN A1.2

1250 9th Street NW
Washington, DC 20001
Square: 0368 Lot No: 0912 Zone: C-2-A

PGN Architects, PLLC
210 7th Street SE - Suite 201
Washington, DC 20003
(202) 222-5222 (202) 222-0908

CAS Riegler


CAS Riegler Companies
1345 9th Street NW, Suite 1
Washington, DC 20005
202-506-1794

CITYINTERESTS

City Interests
2900 K Street NW, Suite 401
Washington, DC 20007
202-844-4700



SCALE: 1" = 16' 6/12/2012

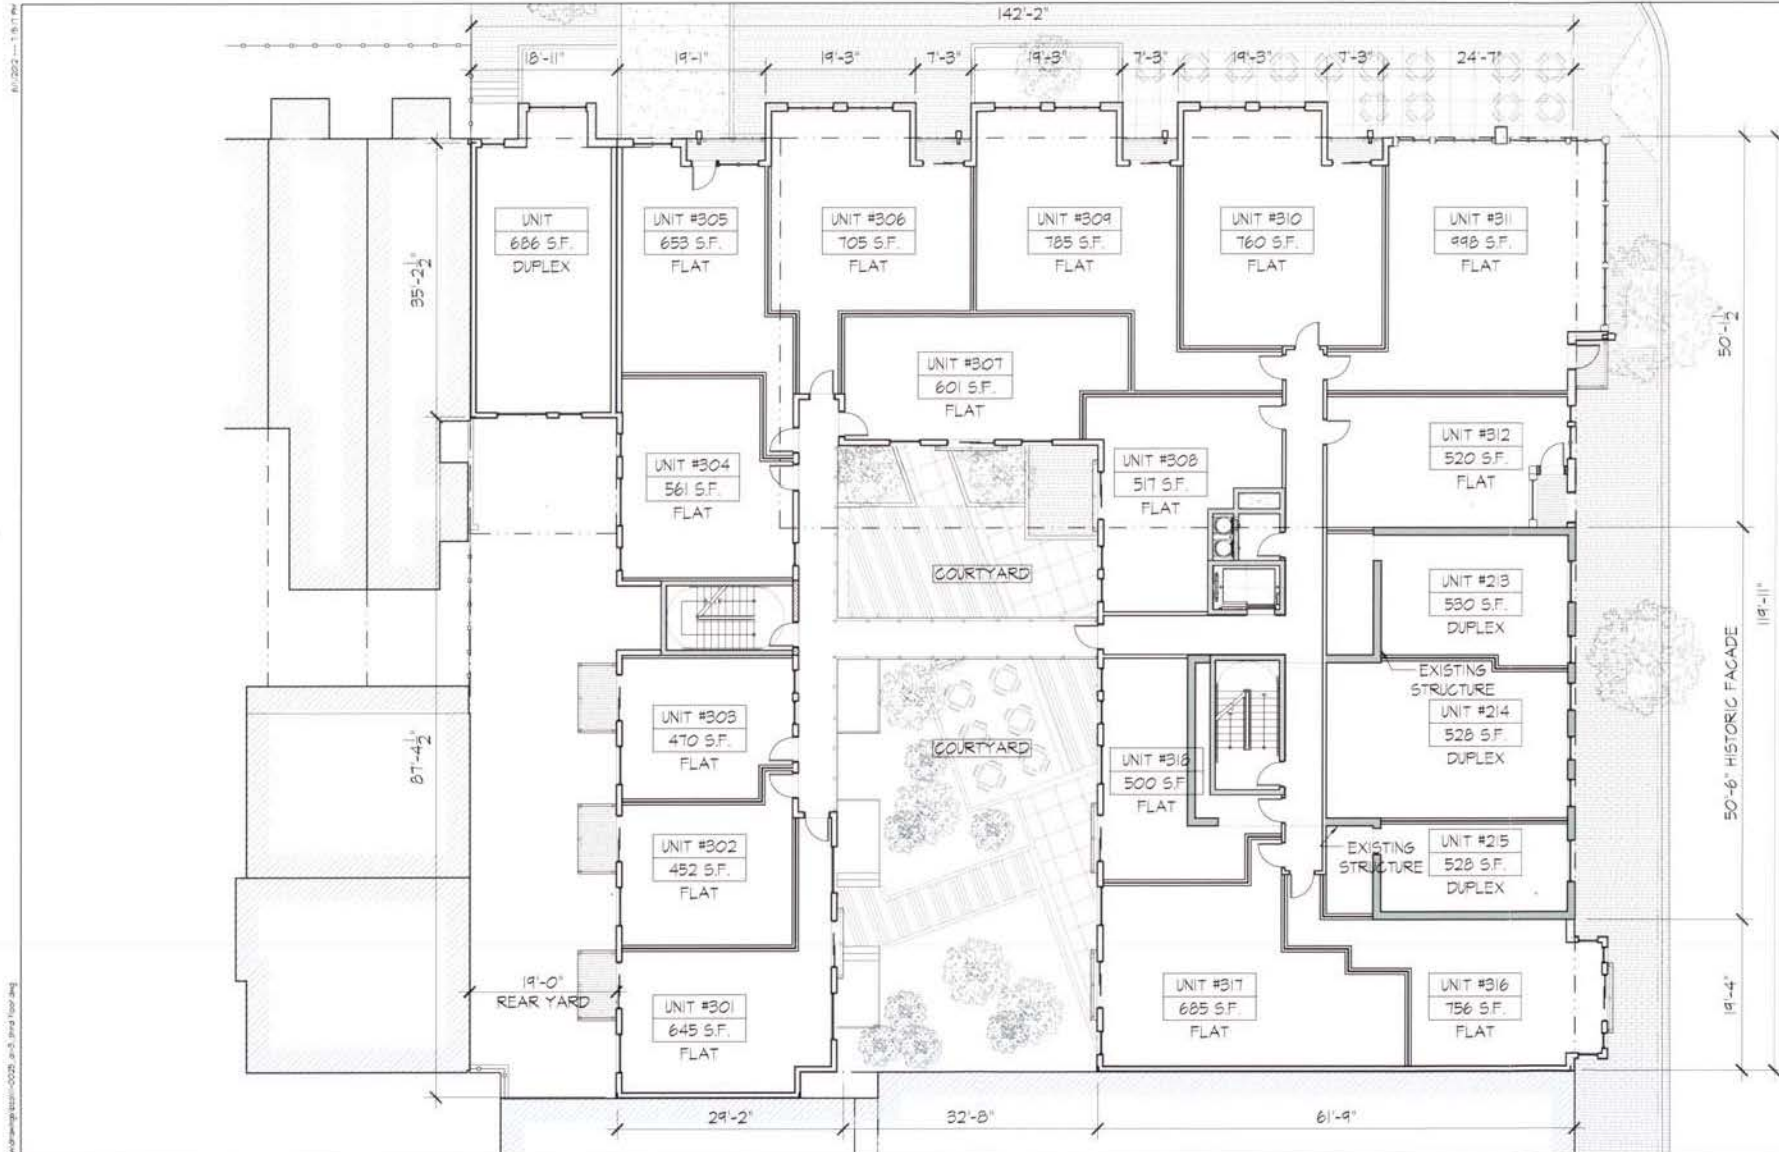

1250 9TH STREET NW

THIRD FLOOR PLAN A1.3

1250 9th Street NW
Washington, DC 20001
Square: 0368 Lot No: 0912 Zone: C-2-A

PGN Architects, PLLC
210 7th Street SE, Suite 201
Washington, DC 20003
(P) 202-822-5995 (F) 202-822-0908

CAS Riegler
ARCHITECTS


CAS Riegler Companies
1345 S St NW, Suite 1
Washington, DC 20009
202-506-1784

CITY INTERESTS
2800 K Street NW, Suite 401
Washington, DC 20007
202-944-4700



0' 4' 8' 16'

SCALE: 1" = 16' 6/12/2012

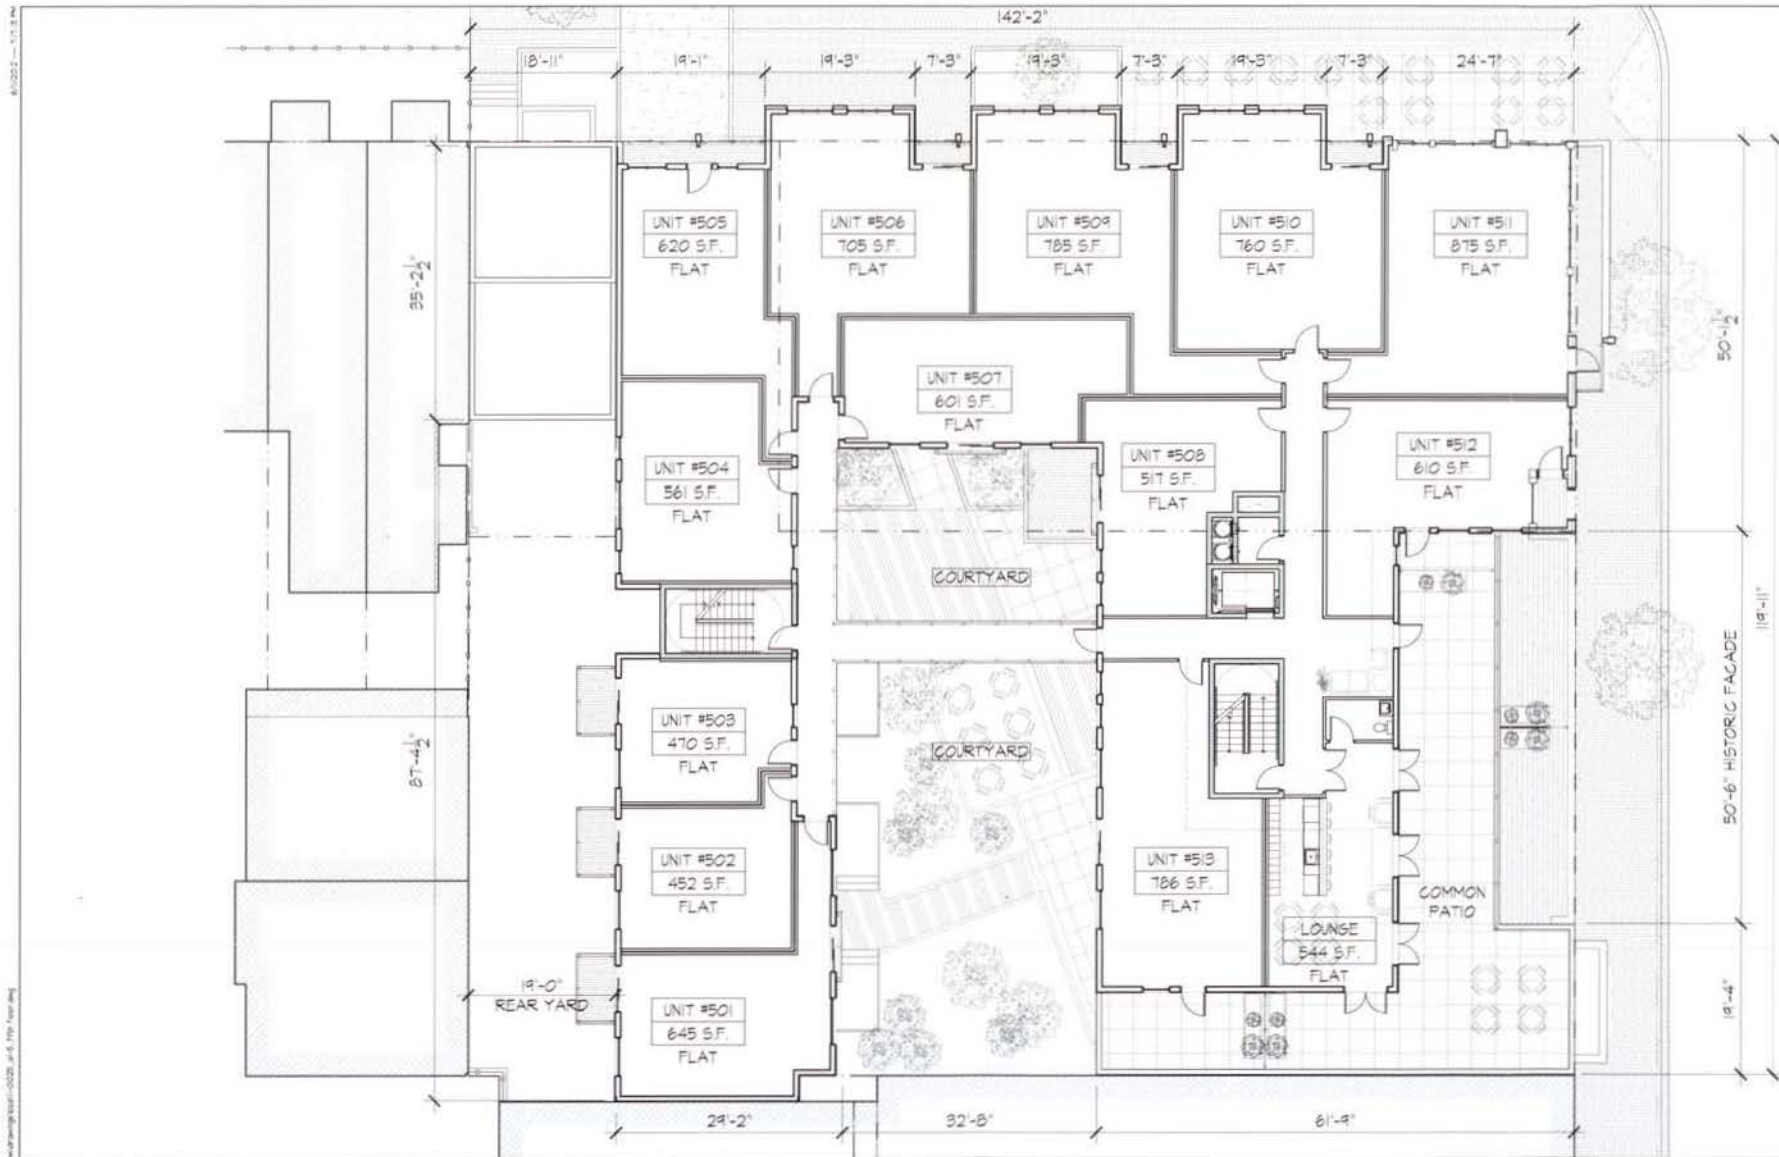

1250 9TH STREET NW

FIFTH FLOOR PLAN A1.5

1250 9th Street NW
Washington, DC 20001
Square: 0368 Lot No: 0912 Zone: C-2-A

PON Architects, PLLC
210 7th Street SE, Suite 201
Washington, DC 20003
(P) 202-822-5995 (F) 202-822-0908

CAS Riegler

CAS Riegler Companies
1345 9th NW, Suite 1
Washington, DC 20009
202-506-1784

CITYINTERESTS

City Interests
2800 K Street N.W. Suite 401
Washington, DC 20007
202-944-4700




0' 4' 8' 16'

SCALE: 1" = 16' 6/12/2012

8/1/2012 11:54 AM

\\sdc\projects\0368\1250 9th St NW\dwg\0368_1250 9th St NW.dwg

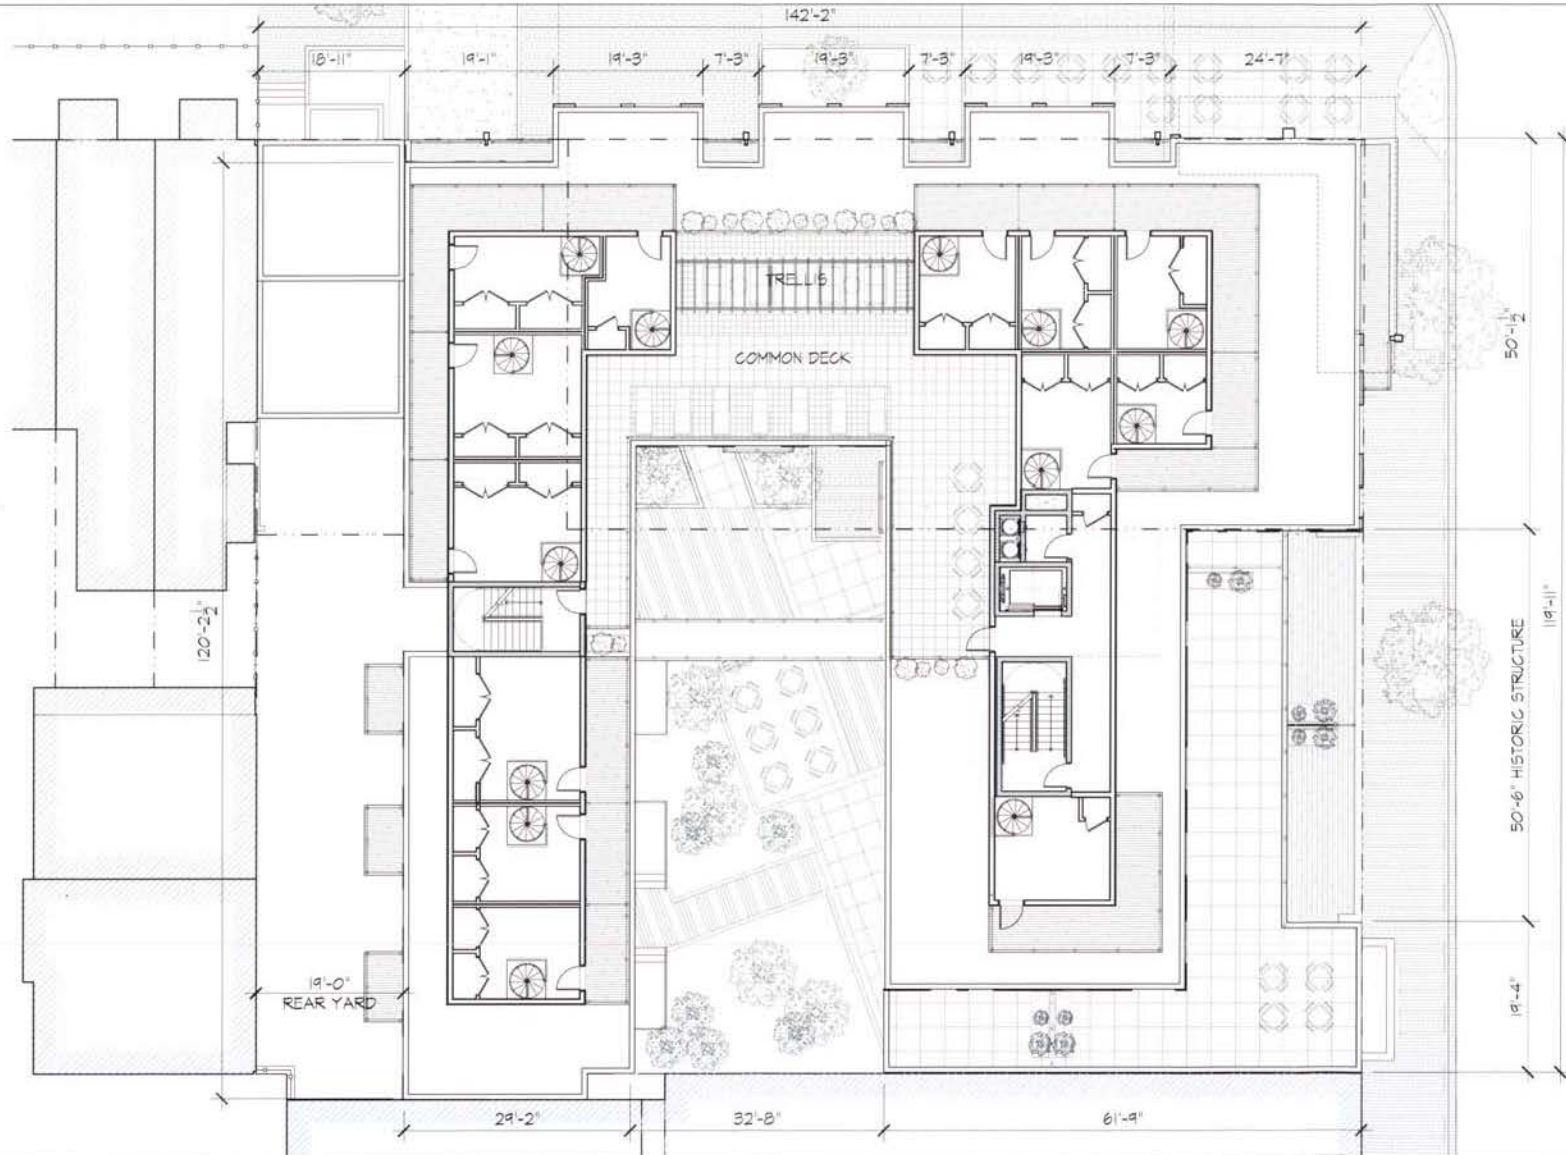

1250 9TH STREET NW

1250 9th Street NW
Washington, DC 20001
Square: 0368 Lot No: 0912 Zone: C-2-A

PGN Architects, PLLC
210 7th Street SE - Suite 201
Washington, DC 20003
(P) 202-822-5995 (F) 202-822-0908

CAS Riegler
ARCHITECTS

CAS Riegler Companies
1345 S St NW, Suite 1
Washington, DC 20009
202-506-1784

CITYINTERESTS

City Interests
2900 K Street N.W. Suite 401
Washington, DC 20007
202-944-8700




0 4 8 16'

ROOF PLAN A1.6
SCALE: 1" = 16' 6/12/2012



1 9TH STREET N.W. ELEVATION (EAST)
SCALE: 1/16" = 1'-0"

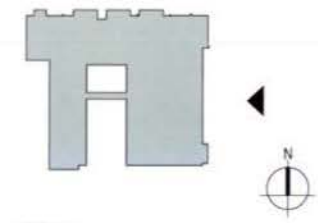

KEY PLAN

1250 9TH STREET NW

1250 9th Street NW
Washington, DC 20001
Square: 0368 Lot No: 0912 Zone: C-2-A

PGH Architects, PLLC
210 7th Street SE, Suite 201
Washington, DC 20003
(P) 202-822-9995 (F) 202-822-0908

CAS Riegler
ARCHITECTS

CAS Riegler Companies
1345 S St NW, Suite 1
Washington, DC 20009
202-506-1784

CITY INTERESTS

City Interests
2900 K Street N.W. Suite 401
Washington, DC 20007
202-844-4700

0' 4' 8' 16'


SCALE: 1/16" = 1'-0"

A2.1

6/12/2012



1 9TH STREET N.W. ELEVATION
SCALE: NTS

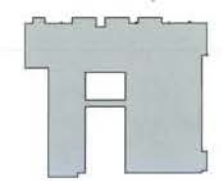

KEYPLAN

1250 9TH STREET NW

9TH ST ELEVATION RENDERING A2.2

1250 9th Street NW
Washington, DC 20001
Square: 0368 Lot No: 0912 Zone: C-2-A

PGN
PGN Architects, PLLC
210 7th Street SE, Suite 201
Washington, DC 20003
(P) 202-822-5995 (F) 202-822-0908

CAS Riegler
ARCHITECTS
1345 5th St NW, Suite 1
Washington, DC 20009
202-506-1784

CAS Riegler Companies
1345 5th St NW, Suite 1
Washington, DC 20009
202-506-1784

CITYINTERESTS
2900 K Street N.W. Suite 401
Washington, DC 20007
202-944-4700

City Interests
2900 K Street N.W. Suite 401
Washington, DC 20007
202-944-4700

SCALE: NTS 6/12/2012

← 9TH ST. NW SIDEWALK

PROPOSED BUILDING

→ EXISTING BUILDINGS

6'-0" RELIEF
TOP OF PARAPET
EL. 145.06

56'-0" PROPOSED BUILDING HEIGHT
50'-0" M.O.R. BUILDING HEIGHT

MEASURING PT.
EL. 84.75


±88.5'

COURTYARD ENTRY
GARAGE ENTRY

±81.00'

1 N STREET NW ELEVATION (NORTH)
SCALE: 1/8" = 1'-0"

KEYPLAN

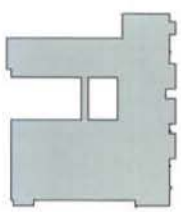

1250 9TH STREET NW

1250 9th Street NW
Washington, DC 20001
Square 0368 Lot No. 0912 Zone C-2A



CITY INTERESTS


CITY INTERESTS
2900 K Street, NW, Suite 401
Washington, DC 20007
Tel: 202.644.4700

0' 4' 8' 16'

N ST ELEVATION A2.3
SCALE: 1/16" = 1'-0"
6/12/2012



1 N STREET N.W. ELEVATION
SCALE: NTS

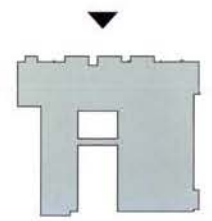

KEYPLAN



1250 9TH STREET NW

N ST ELEVATION RENDERING A2.4

1250 9th Street NW
Washington, DC 20001
Square: 0368 Lot No: 0912 Zone: C-2-A

PGH
PGH Architects, PLLC
210 7th Street SE - Suite 201
Washington, DC 20003
(P) 202-822-5995 (F) 202-822-0908


CAS Riegler

CAS Riegler Companies
1345 S St NW, Suite 1
Washington, DC 20009
202-506-1784

CITYINTERESTS

City Interests
2900 K Street N.W. Suite 401
Washington, DC 20007
202-944-4700

SCALE: NTS 6/12/2012

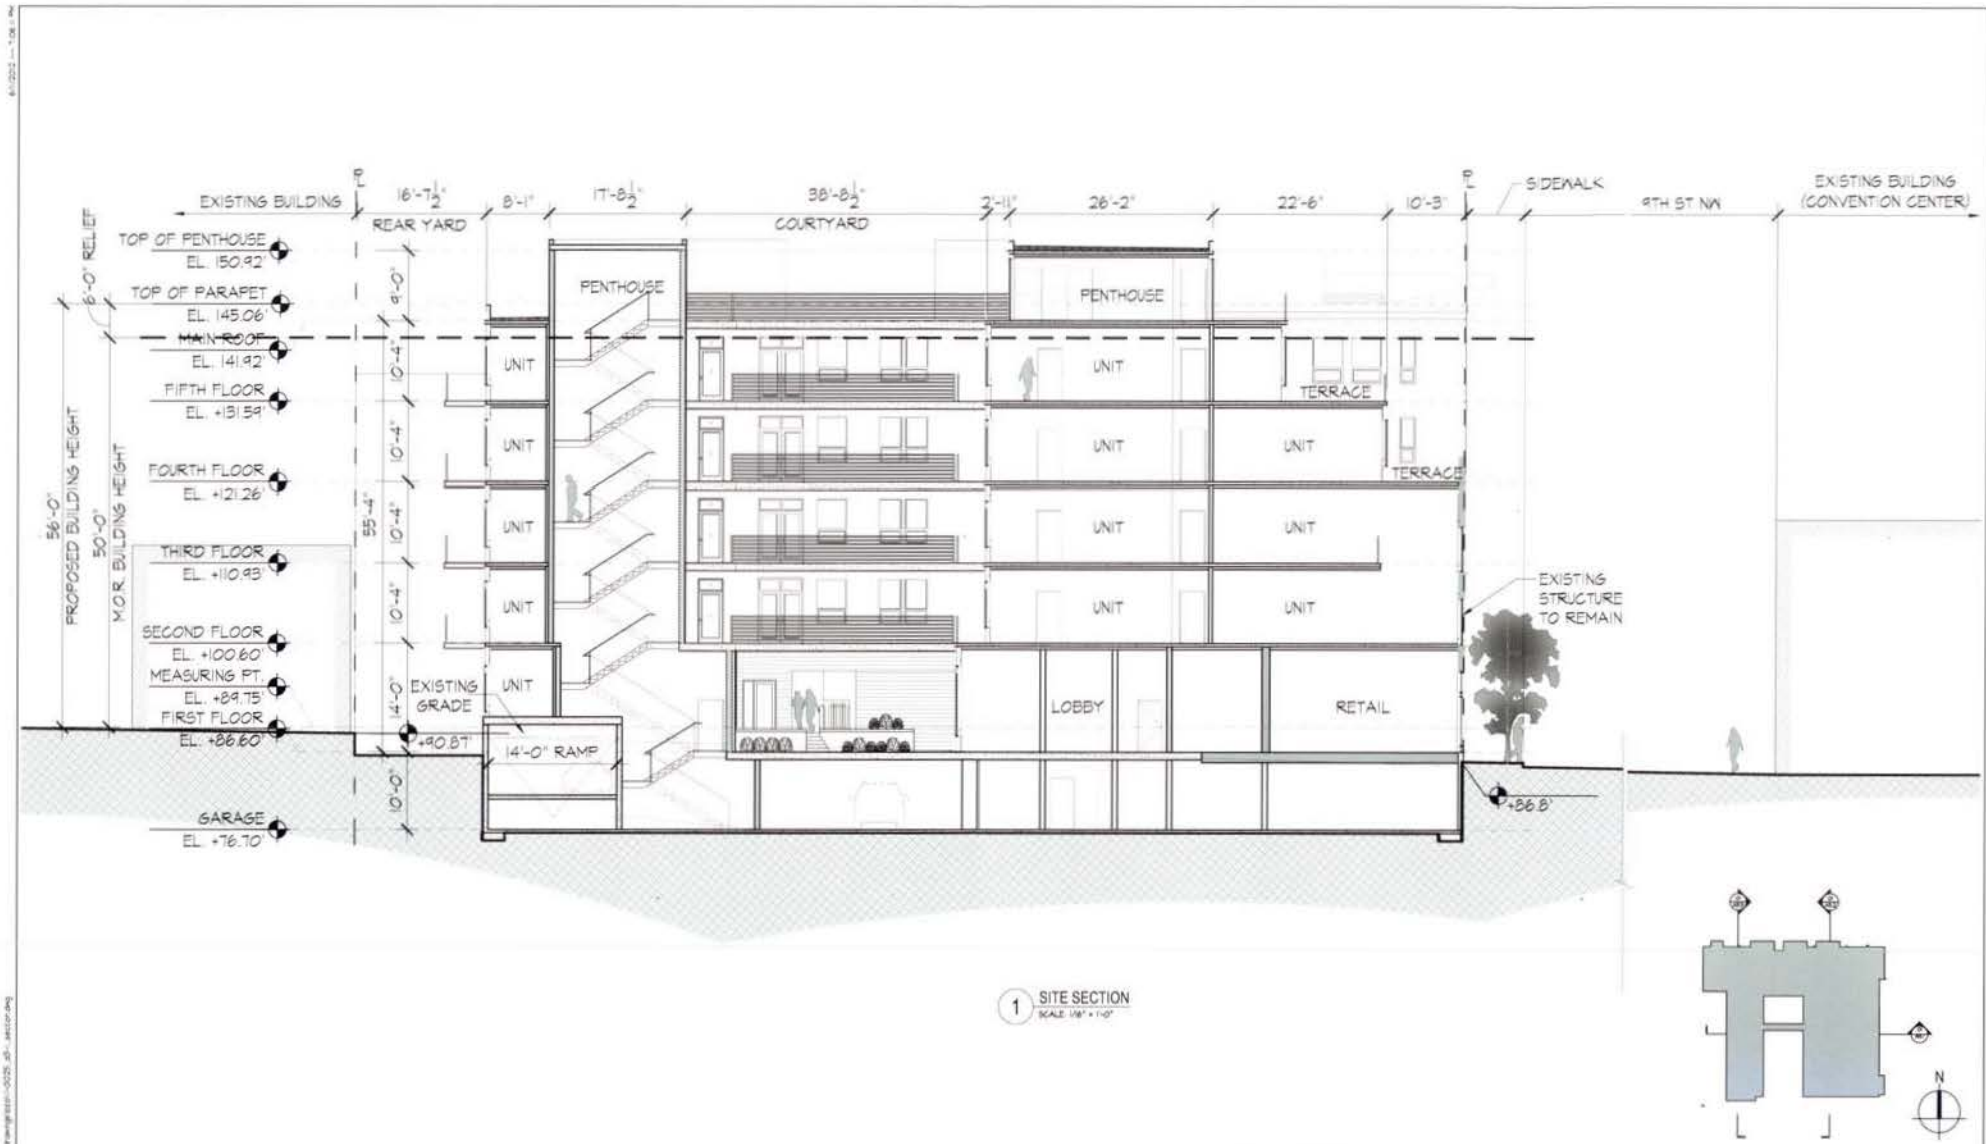

8/11/2012 1:08:30 PM


\\na-1\p001\0020_200_401_12_06_12\0020_200_401_12_06_12_0020_200_401_12_06_12.dwg



2 COURTYARD ELEVATION 2
SCALE: 1/8" = 1'-0"



1 COURTYARD ELEVATION 1
SCALE: 1/8" = 1'-0"

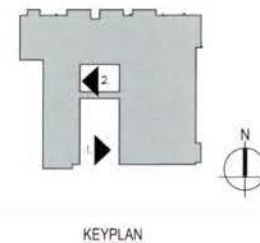

1250 9TH STREET NW

1250 9th Street NW
Washington, DC 20001
Square: 0368 Lot No: 0912 Zone: C-2-A

PQN Architects, PLLC
210 7th Street SE Suite 201
Washington, DC 20003
(P) 202-822-5995 (F) 202-822-0908

CAS Riegler
1345 9th St NW, Suite 1
Washington, DC 20009
202-506-1784

CAS Riegler Companies
1345 9th St NW, Suite 1
Washington, DC 20009
202-506-1784


CITYINTERESTS
2900 K Street N.W. Suite 401
Washington, DC 20007
202-944-4700

City Interests
2900 K Street N.W. Suite 401
Washington, DC 20007
202-944-4700


0' 4' 8' 16'

COURTYARD ELEVATIONS A2.5

SCALE: 1/16" = 1'-0" 6/12/2012

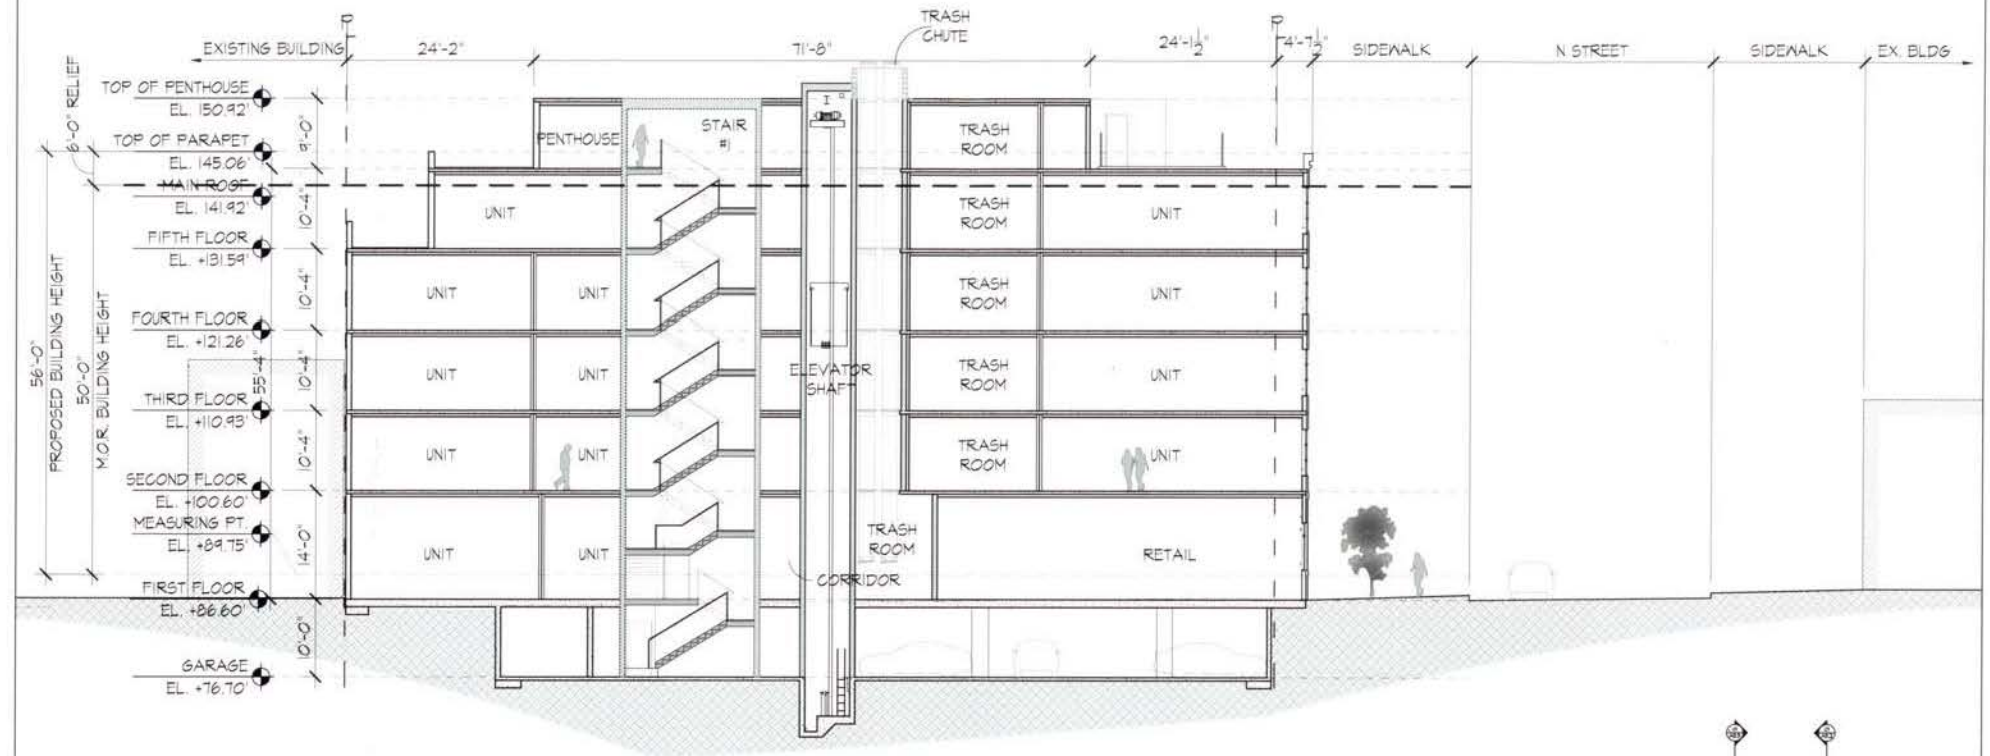

1 BUILDING SECTION
SCALE: 1/8" = 1'-0"

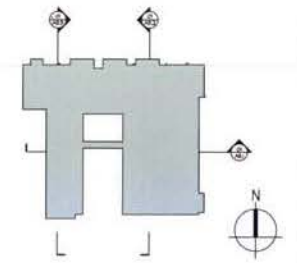

1250 9TH STREET NW

1250 9th Street NW
Washington, DC 20001
Square: 0368 Lot No: 0912 Zone: C-2-A

PON Architects, PLLC
210 7th Street SE, Suite 201
Washington, DC 20003
(202) 202-8222-5995 (F) 202-822-0968

CAS Riegler


CAS Riegler Companies
1345 9 St NW, Suite 1
Washington, DC 20009
202 506-1784

CITYINTERESTS


City Interests
2900 K Street N.W. Suite 401
Washington, DC 20007
202 844-4700

0' 4' 8' 16'

BUILDING SECTION A3.2
SCALE: 1/16" = 1'-0" 6/12/2012

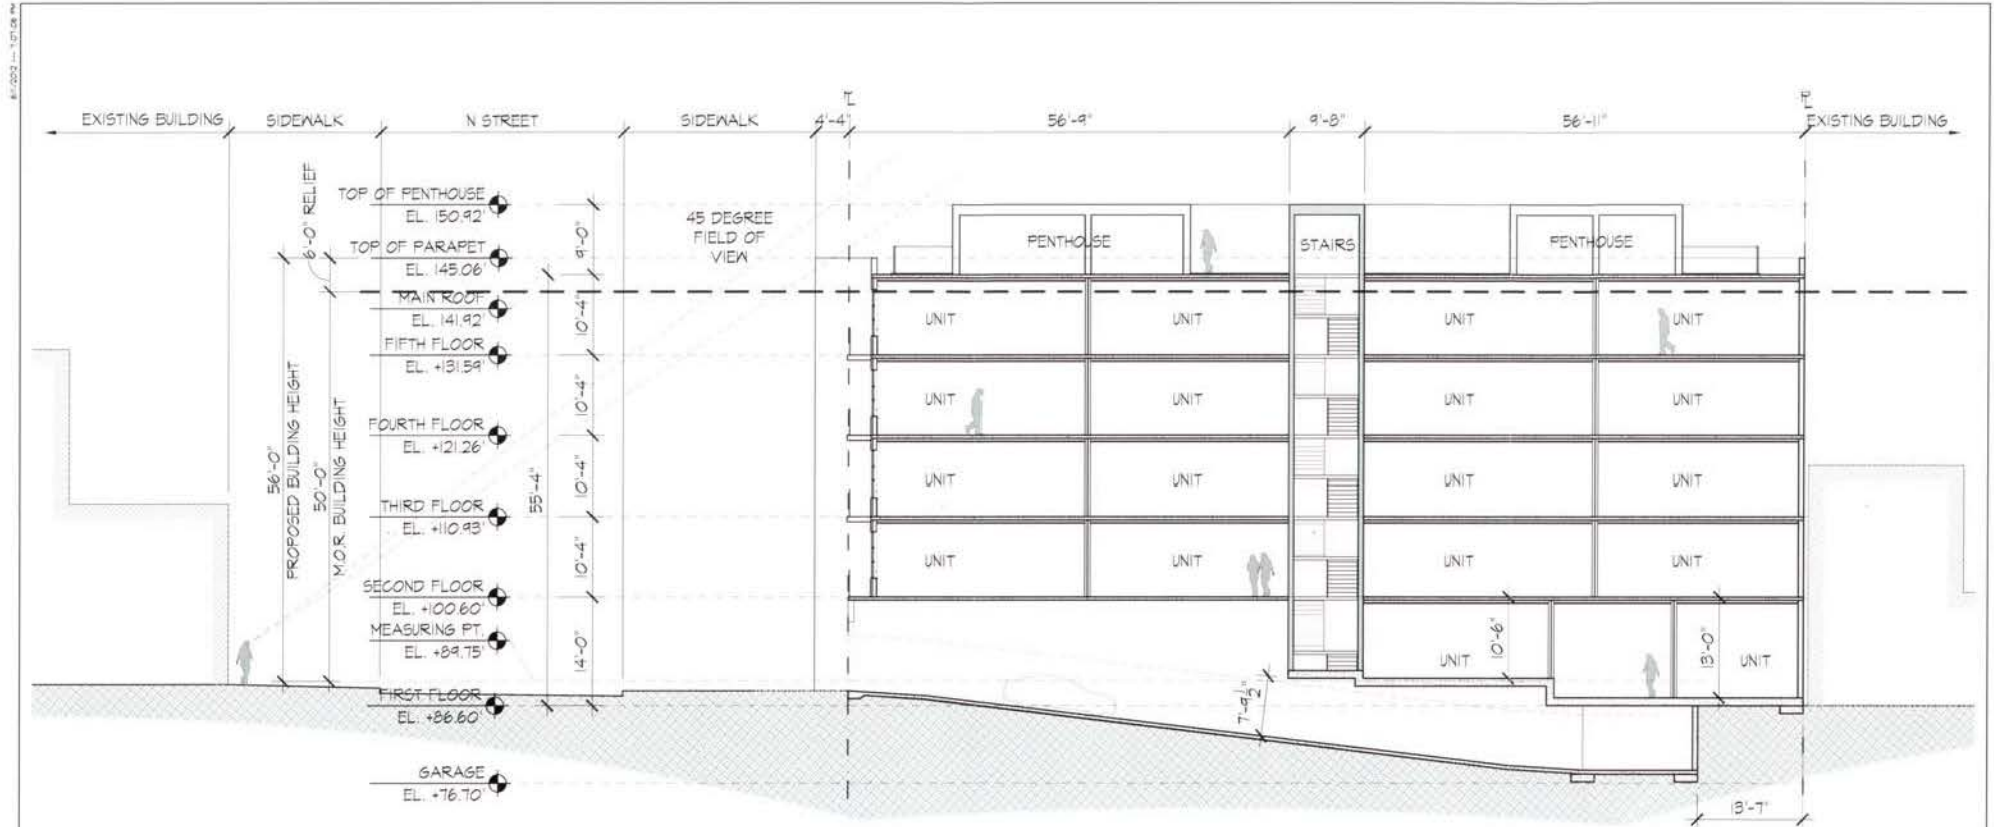

1 BUILDING SECTION
SCALE: 1/16" = 1'-0"

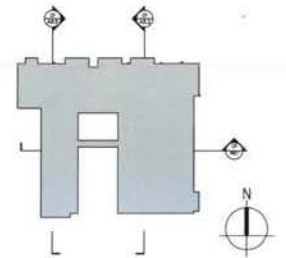

1250 9TH STREET NW

1250 9th Street NW
Washington, DC 20001
Square: 0368 Lot No: 0912 Zone: C-2-A

PGN Architects, PLLC
210 7th Street SE - Suite 201
Washington, DC 20003
(P) 202-822-5995 (F) 202-822-0908

CAS Riegler

CAS Riegler Companies
1345 S St NW, Suite 1
Washington, DC 20009
202-506-1784

CITYINTERESTS

City Interests
2900 K Street NW, Suite 401
Washington, DC 20007
202-944-4700

0' 4' 8' 16'

BUILDING SECTION A3.3

SCALE: 1/16" = 1'-0" 6/12/2012



1250 9TH STREET NW

1250 9th Street NW
Washington, DC 20001
Square: 0368 Lot No: 0912 Zone: C-2-A



PGN Architects, PLLC
210 7th Street SE, Suite 201
Washington, DC 20003
(P) 202-822-5995 (F) 202-822-0908



CAS Riegler Companies
1345 S St NW, Suite 1
Washington, DC 20009
202-506-1784



City Interests
2900 K Street N.W. Suite 401
Washington, DC 20007
202-944-4700

PERSPECTIVE 4.1

SCALE: NTS 6/12/2012



1250 9TH STREET NW

1250 9th Street NW
Washington, DC 20001
Square: 0368 Lot No: 0912 Zone: C-2-A



PGW Architects, PLLC
210 7th Street SE - Suite 201
Washington, DC 20003
(P) 202-822-5995 (F) 202-822-0908



CAS Riegler Companies
1345 B St NW, Suite 1
Washington, DC 20009
202-506-1784



City Interests
2900 K Street N.W. Suite 401
Washington, DC 20007
202-944-4700

PERSPECTIVE 4.2

SCALE: NTS 6/12/2012



1250 9TH STREET NW

1250 9th Street NW
Washington, DC 20001
Square: 0368 Lot No: 0912 Zone: C-2-A

PGW Architects, PLLC
210 7th Street SE - Suite 201
Washington, DC 20003
(P) 202-822-5995 (F) 202-822-0908

CAS Riegler
Architects

CAS Riegler Companies
1345 S St NW, Suite 1
Washington, DC 20009
202-506-1784

CITYINTERESTS

City Interests
2900 K Street N.W. Suite 401
Washington, DC 20007
202-944-4700

PERSPECTIVE 4.3
SCALE: NTS 6/12/2012



1250 9TH STREET NW

PERSPECTIVE 4.4

1250 9th Street NW
Washington, DC 20001
Square 0388 Lot No 0912 Zone C-2-A




SCALE: NTS 6/12/2012