
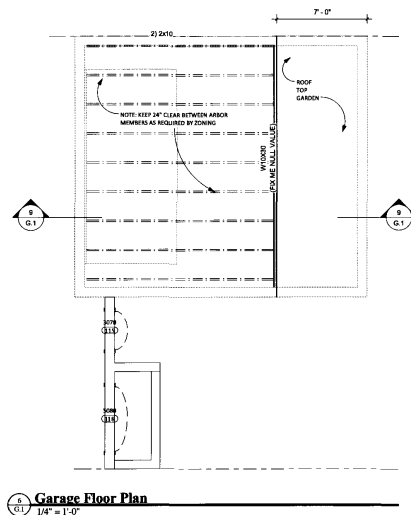
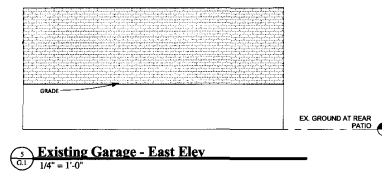
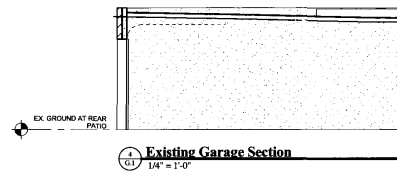
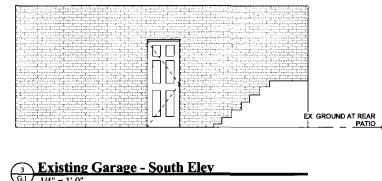
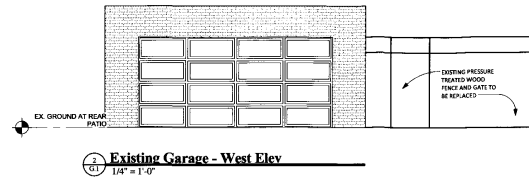


MANGAN GROUP ARCHITECTS
7034 CARROLL AVE, SUITE 3
TAKOMA PARK, MD 20912
(P) 301.589.7900
(F) 301.589.7911
WWW.MANGANGROUP.COM

Professional Certification:

Builder / Contractor Information
Name & Address:

Key Plan

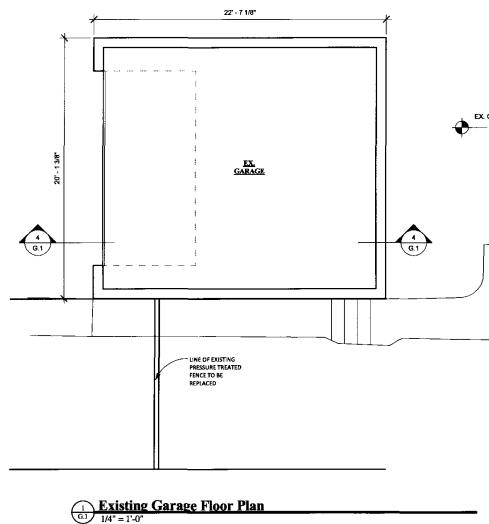

Project Information
Project Number: 10038

Project Name:
1830 24th Street

Project Address:
1830 24th Street NW
Washington DC 20008

Project Issue Status:
☐ PRELIMINARY DESIGN
☐ DESIGN DEVELOPMENT
☐ PERMIT SUBMISSION
☐ CONSTRUCTION DOCUMENTS
☒ CONSTRUCTION ADMINISTRATION
☐ BIDDING

Project Submission Issue Date:
MEP Bid Set - 06/04/2012

Revision	#	Date	Description


Drawing Sheet Information
Actual Plot Date:
7/14/2012 3:43:34 PM
Drawn by: J. Approved By:
Author Approver
Scale:
1/4" = 1'-0"
Full size original sheet is 24" x 36".
Do not scale drawings for measurements.
Call or email MGA for dimension clarifications.

Title:
Garage Plans & Elevations



Sheet Number

G.1

C:\Users\mangan\Documents\10038_Rich Properties - 1830 24th Street - PHASE II Permits Set_mangan.dwg

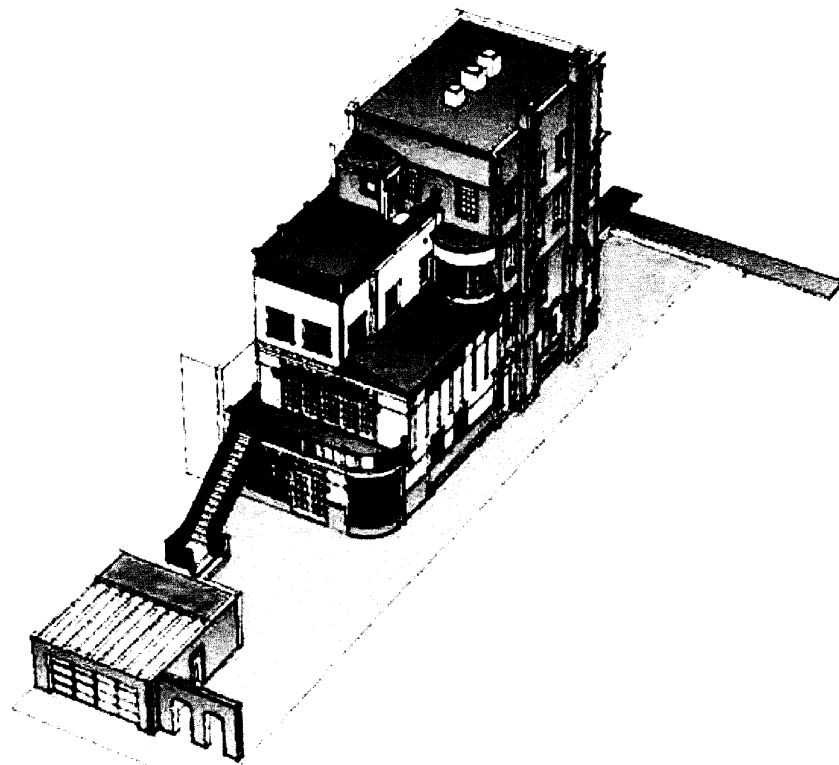

Exterior Views
1 1/2" = 1'-0"

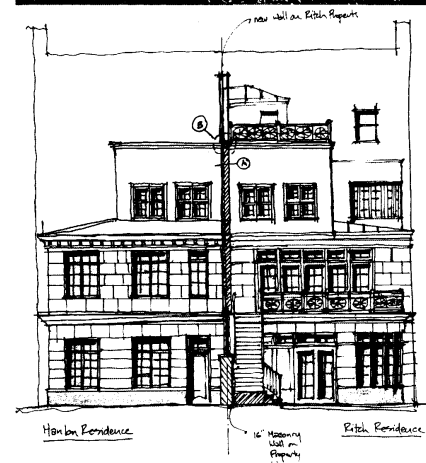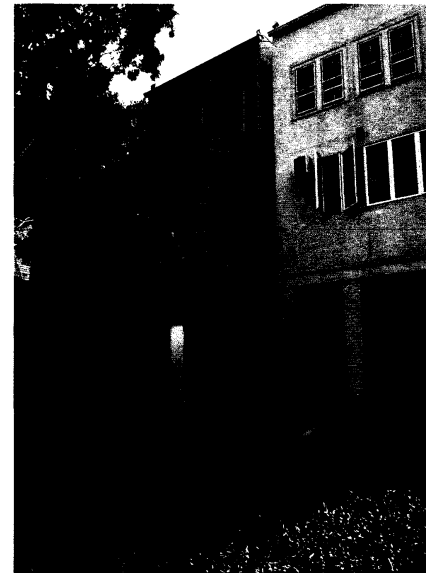

MANGAN GROUP
ARCHITECTS
7034 CARROLL AVE, SUITE 3
TAKOMA PARK, MD 20912
(P) 301.585.7900
(F) 301.585.7911
WWW.MANGANGROUP.COM

Professional Certification:

Builder / Contractor Information

Name & Address:

Key Plan



Project Information

Project Number: 10038

Project Name:

1830 24th Street

Project Address:

1830 24th Street NW
Washington DC 20008

Project Issue Status:

- ☐ PRELIMINARY DESIGN
- ☐ DESIGN DEVELOPMENT
- ☐ PERMIT SUBMISSION
- ☐ CONSTRUCTION DOCUMENTS
- ☐ CONSTRUCTION ADMINISTRATION
- ☒ BIDDING

Project Submission Issue Date:

MEP Bid Set - 06/04/2012

Revision Log

Δ #	Date	Description

Drawing Sheet Information

Actual Plot Date:

7/16/2012 3:43:35 PM

Drawn By: Approved By:

Author Approver

Scale:

1 1/2" = 1'-0"

Full size original sheet is 24" x 36".

Do not scale drawings for measurements.

Call or email MGA for dimension clarifications.

Title:

Exterior Views

Sheet Number:

G.2

C:\Users\jpmangan\Documents\10038 - Pitch Properties - 1830 24th Street - PHASE II Permit Set_jpmangan.rvt