


RECEIVED
D.C. OFFICE OF ZONING
2012 MAR 14 AM 9:12

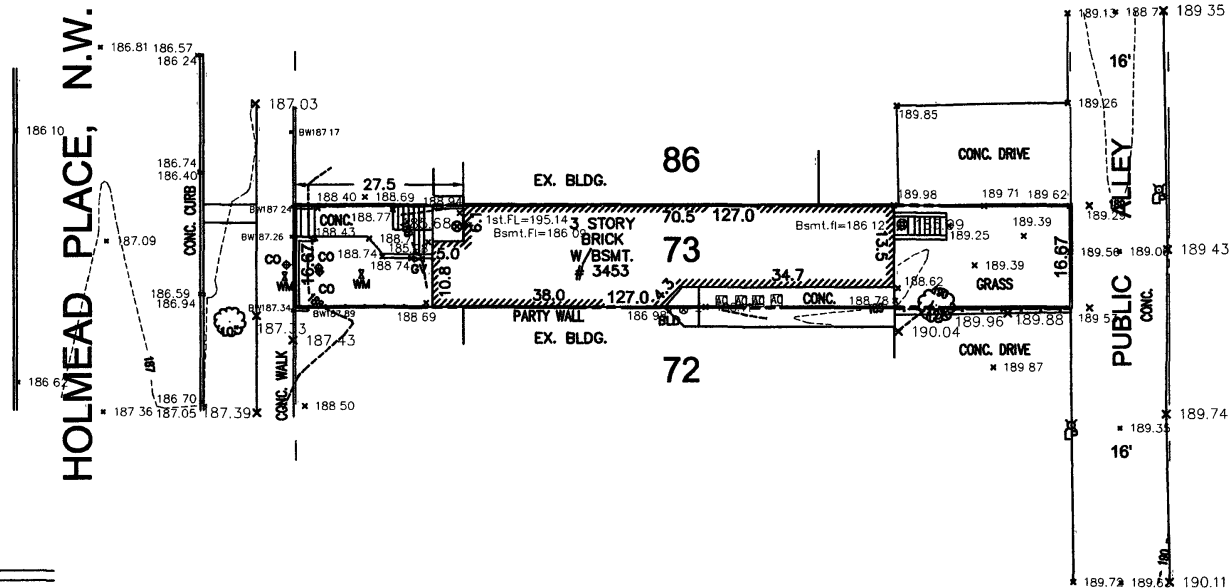

LEGEND

- | | |
|---|-----------------|
|  | LIGHT POLE |
|  | DRAIN |
|  | FRAIN |
|  | WATER METER |
|  | GAS VALVE |
|  | CLEAN OUT |
|  | TREE |
|  | CHAINLINK FENCE |
|  | SPOT ELEVATION |



KRIS CONSULTANTS, LLC

301 PIPING ROCK DRIVE, SILVER SPRING, MD. 20906
TEL: (301) 439-1891 FAX: (301) 439-5636
EMAIL: KRISCONSULTANT1@VERIZON.NET

TOPOGRAPHIC SURVEY
LOT 73, SQUARE 2834
3453 HOLMEAD PLACE
NORTH WEST
WASHINGTON, D.C.

DATE:	OCT. 17, 2011
SCALE HZ:	1"=20'
SCALE VT:	N/A
DRAWN BY	K.S.
COMPUTED BY	K.S.
CHECKED BY	K.S.

C-1

Board of Zoning Adjustment
District of Columbia
CASE NO.18376
EXHIBIT NO.3

BOARD OF ZONING ADJUSTMENT
District of Columbia
CASE NO. 18376
EXHIBIT NO. 3