


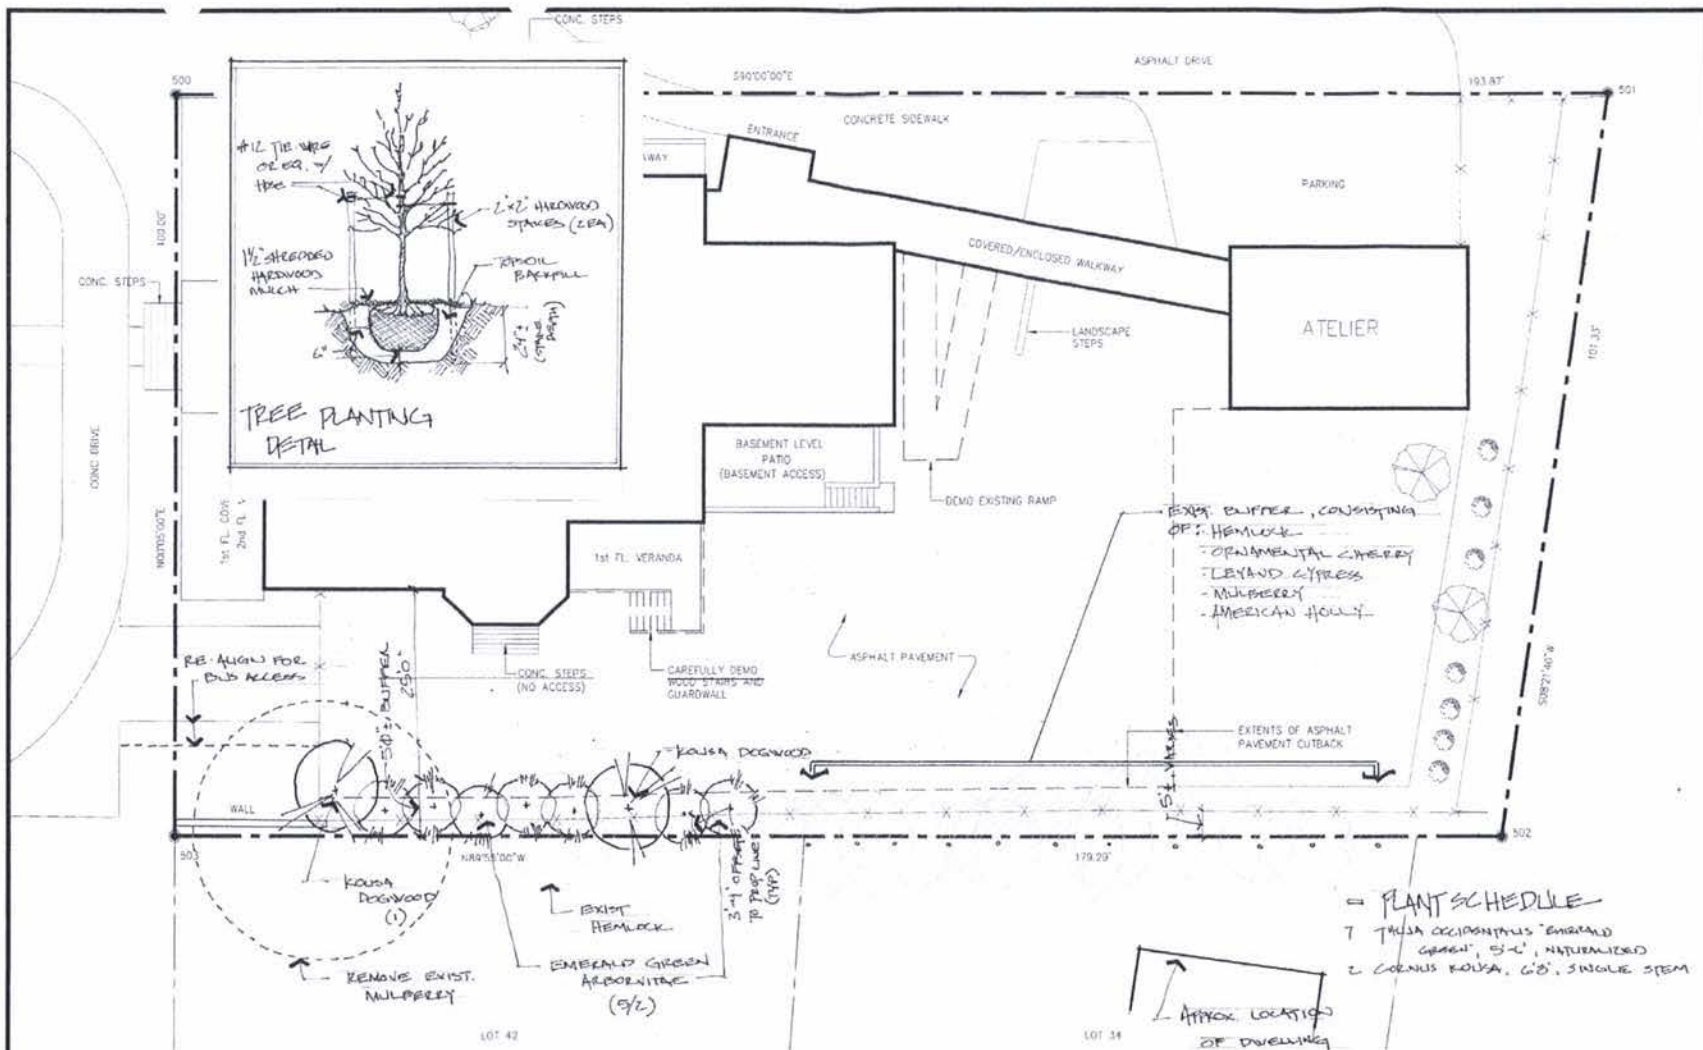

MJCI, INC.
landscape architecture · design/build

10381 main st. · 3rd floor
fairfax · va · 22030
703/385/7075 · fax 703/385/7076

Jewish Primary Day School
4715 16th St., NW
Washington, DC 20011

Buffer Screen



scale: 1" = 10' 0"

sheet 1 of 1

date: 10/20/2012

Board of Zoning Adjustment
District of Columbia
CASE NO.18399
EXHIBIT NO.38A