

February 19, 2013

Lloyd Jordan, Chairperson
Board of Zoning Adjustment
441 4th Street, N.W.
Suite 210S
Washington, DC 20001

RECEIVED
D.C. OFFICE OF ZONING
2013 FEB 19 11 4:00

Re: *BZA Application No. 18508, Howard University Interdisciplinary Research Building at 2201 Georgia Avenue, N W (Square 3065, Lot 833)*

Dear Mr. Jordan and Members of the Board:

The Howard University (the "Applicant," the "University" or "HU") submits this supplemental submission in the above-referenced case. The applicant is requesting an additional special exception to deviate from the penthouse setback requirements pursuant to 11 DCMR sections 411.11 and 840.3(b) for the subject Interdisciplinary Research Building ("HUIRB") at premises address of 2201 Georgia Avenue, NW (Square 3065, Lot 833) (the "Property"). A set of more detailed architectural plans for the project is submitted herewith.

Regarding the notice requirements, the subject special exception was included in the posting of the property and the affected ANC and community organizations have also been notified of this additional special exception request.

Section 840.3(b) requires a setback from the exterior building walls at a distance which is equivalent to the height of the penthouse.¹ The project penthouse is 10 feet high so a 10 foot setback is required. The project penthouse is located on a narrow (30 foot wide) central building element which in and of itself is set back from the property lines on the Georgia Avenue and eastern property frontages. As a result, the requested setback deviation is primarily only an issue with respect to the north face of the building where both the building wall and the penthouse are flush with the property line. With respect to the Georgia Avenue and eastern property frontages,

¹ We note that in addition to the penthouse, a screening wall is shown all around the top level of the building. The height of this screening wall is under review with the Zoning Administrator

BOARD OF ZONING ADJUSTMENT
District of Columbia

CASE NO. 18508

1919 Pennsylvania Avenue, N W • Suite 550 • Washington, D C 20006-3434
Phone (202) 333-8800 • Fax (202) 337-6065

EXHIBIT NO. 21
Board of Zoning Adjustment
District of Columbia
CASE NO. 18508
EXHIBIT NO. 21

the penthouse is effectively set back in excess of the requisite amount from the property lines (67 feet and 52 feet, respectively). With respect to the W Street building frontage, the setback is approximately 9 feet from the property line.


The proposed penthouse setbacks meet the special exception standards. The design of the project is determined to a large extent by the specialized research use to which the project is devoted.

Regarding impacts, the penthouse design as proposed will not adversely affect the light or air of any adjacent properties or views from the adjacent public spaces. As indicated above, the penthouse is effectively set back the required amount, or very close to that amount, from the Georgia Avenue, W Street, and western property lines. To the north, the subject property is abutted by another property owned by the University which is developed with a structure that is not impacted by the proposed penthouse.

The University looks forward to presenting additional details regarding the penthouse design and impacts at the upcoming hearing.

Thank you in advance for your consideration of this request.

Sincerely,

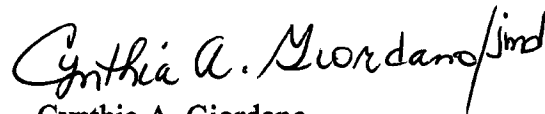
Cynthia A. Giordano

Attachments
CAG/jmd

cc: ANC 1B
Maxine Brown-Roberts, Office of Planning

EXTERIOR DESIGN
ELEVATIONS



EXTERIOR DESIGN
ELEVATIONS



EXTERIOR DESIGN
ELEVATIONS



Interdisciplinary Research Building




BRAILSFORD & DUNLAVEY



Turner

EXTERIOR DESIGN
ELEVATIONS

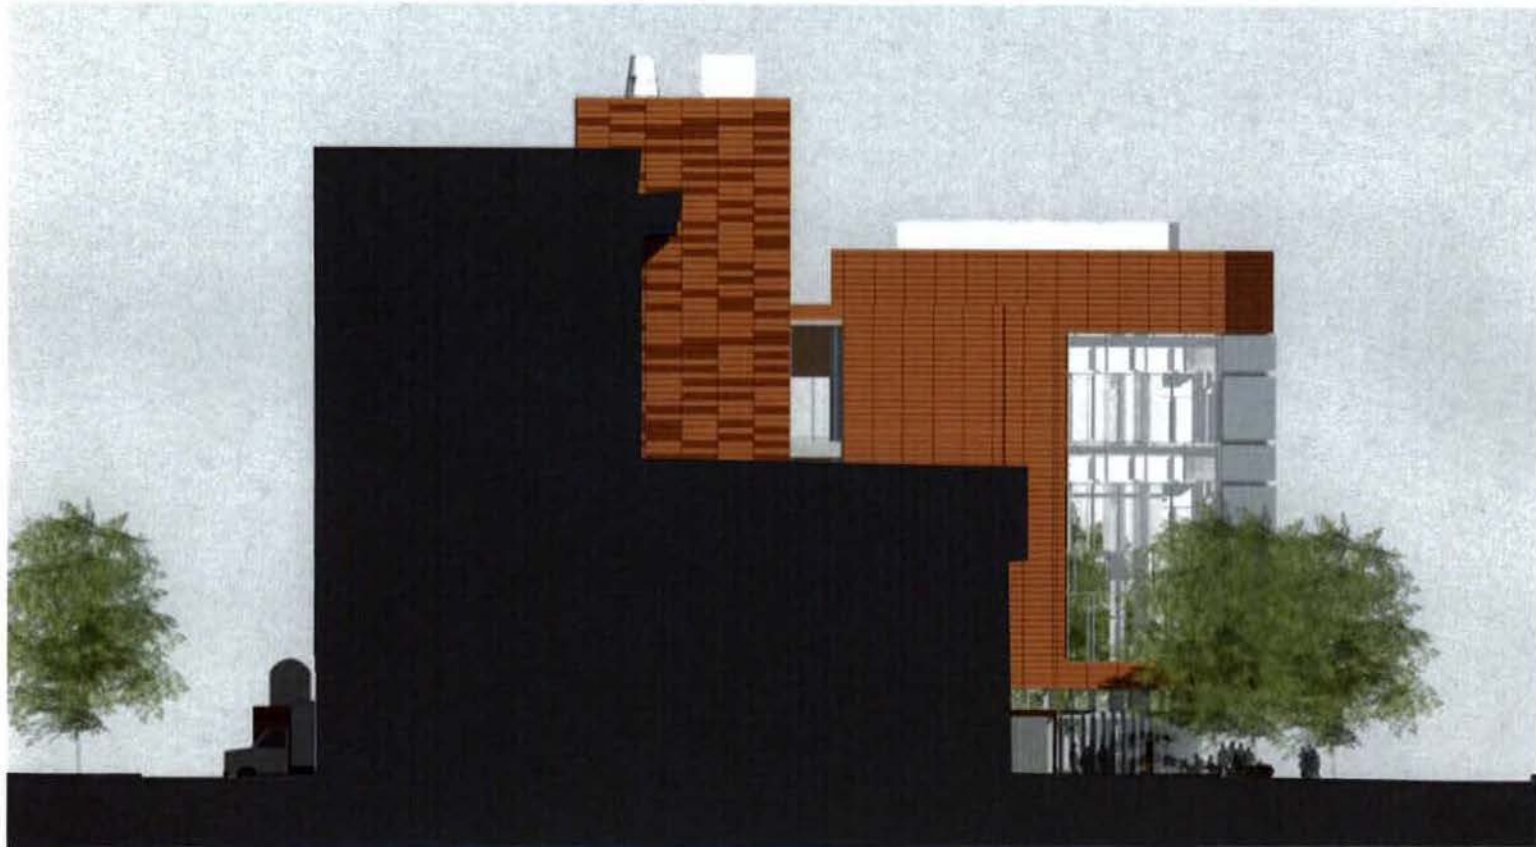

 **HOWARD**
UNIVERSITY **Interdisciplinary Research Building**

 **BRAILSFORD & DUNLAVEY** |  **HDR** |  **Turner**

EXTERIOR DESIGN

PROJECT PERSPECTIVES



Interdisciplinary Research Building




BRAILSFORD & DUNLAVEY



Turner

EXTERIOR DESIGN
SITE/FLOORPLAN

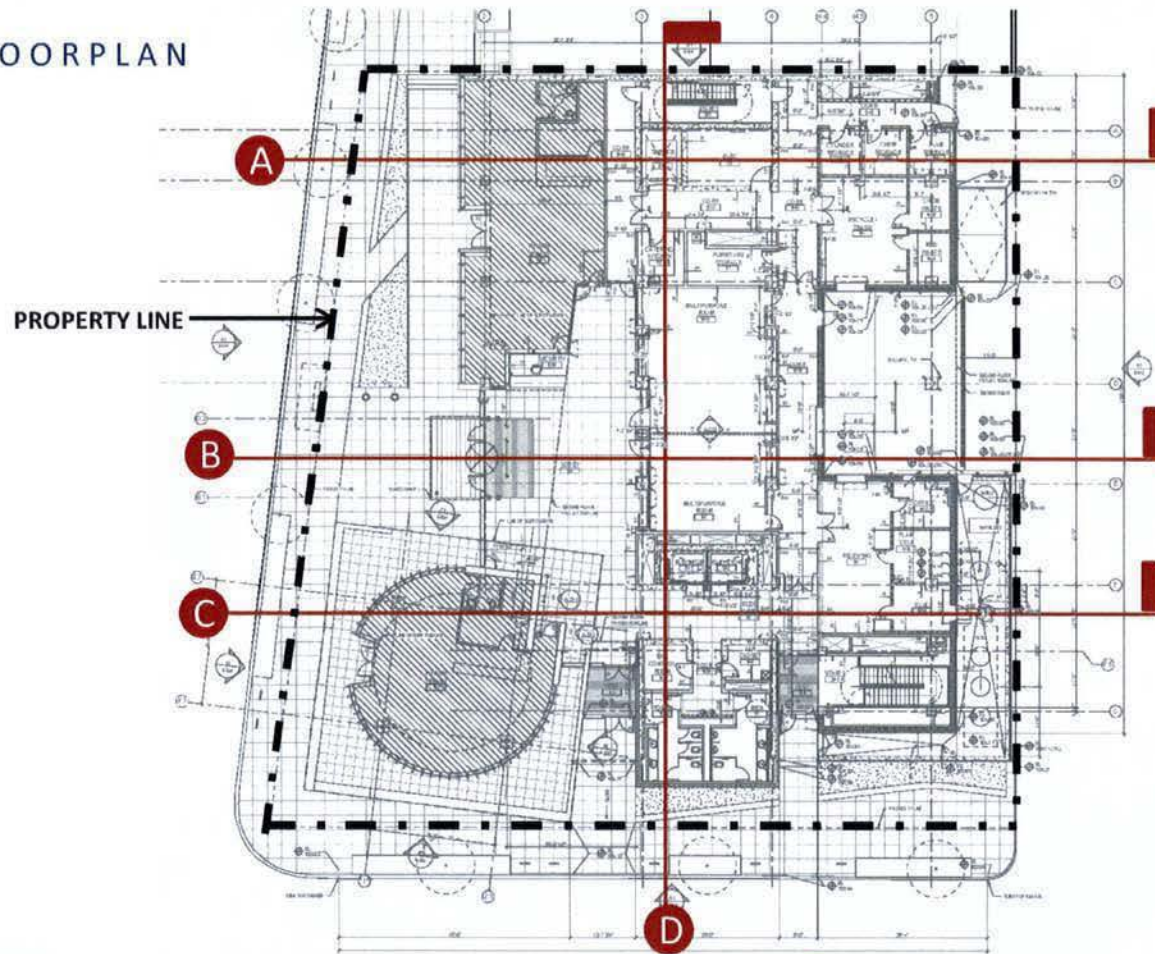

Interdisciplinary Research Building




BRAILSFORD & DUNLAVEY

HDR




Turner

EXTERIOR DESIGN
SECTION A

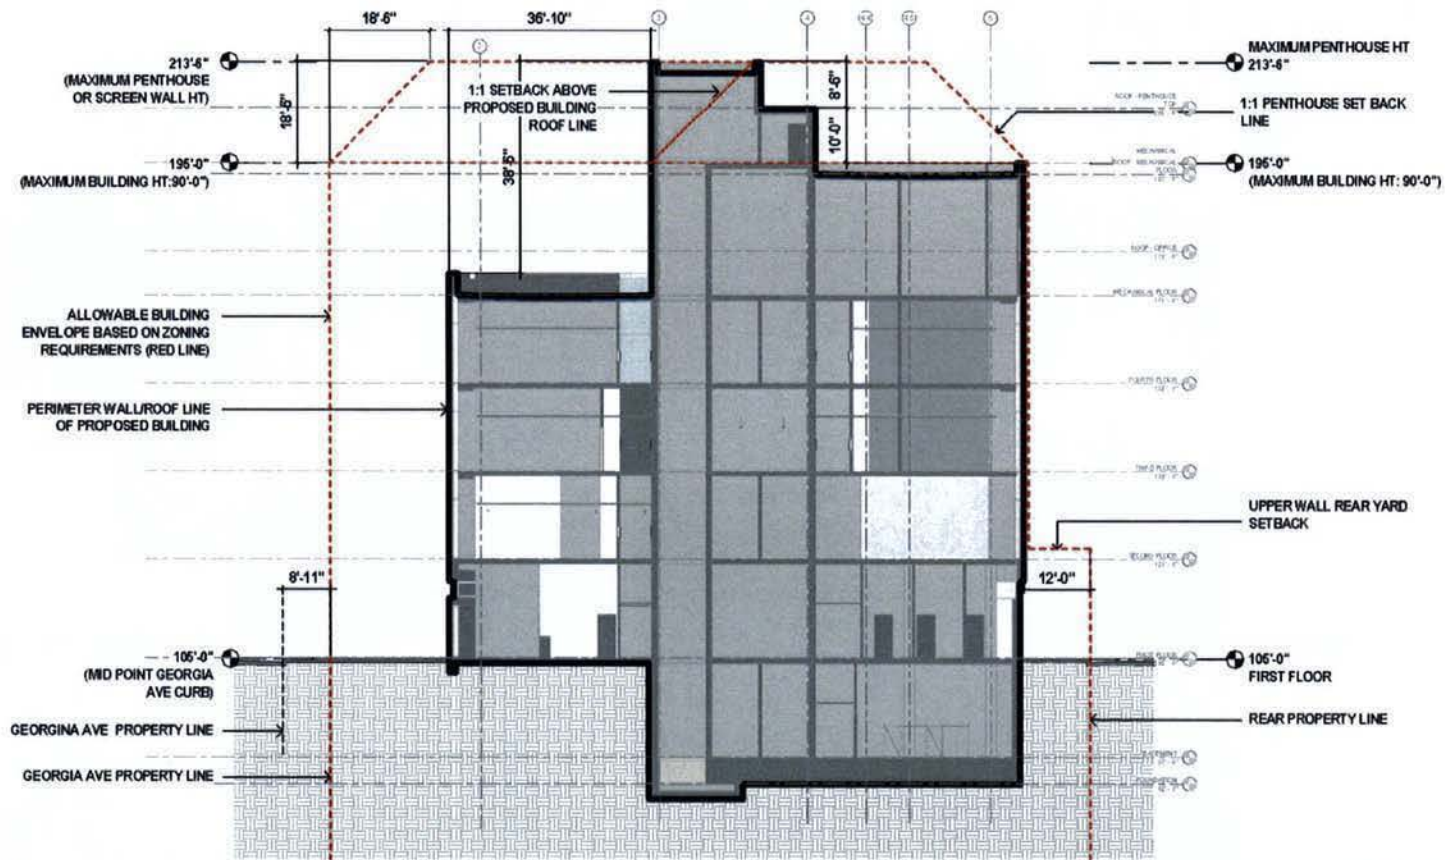


EXTERIOR DESIGN
SECTION B

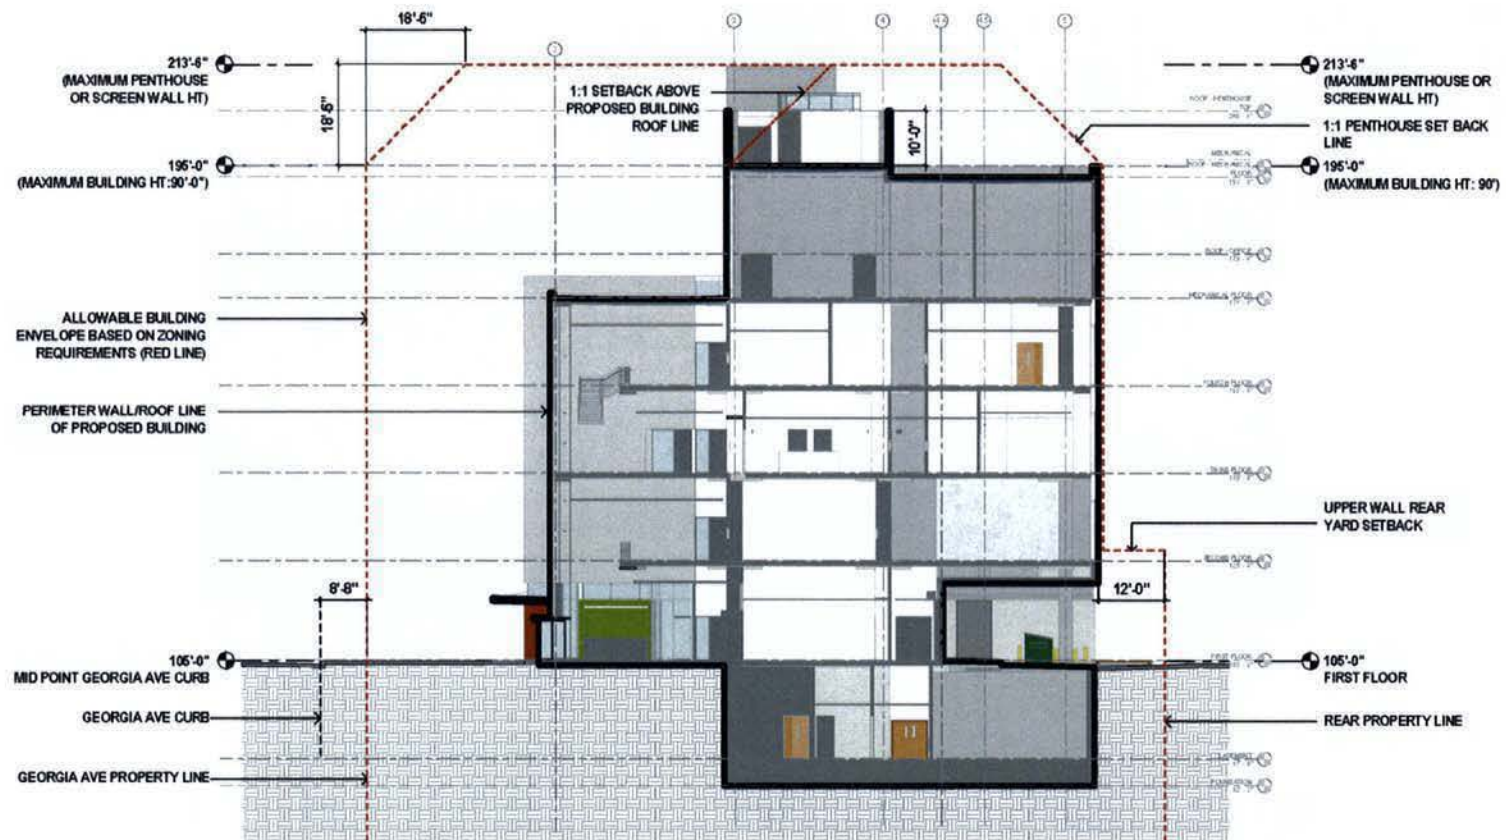

EXTERIOR DESIGN
SECTION C



EXTERIOR DESIGN
SECTION D

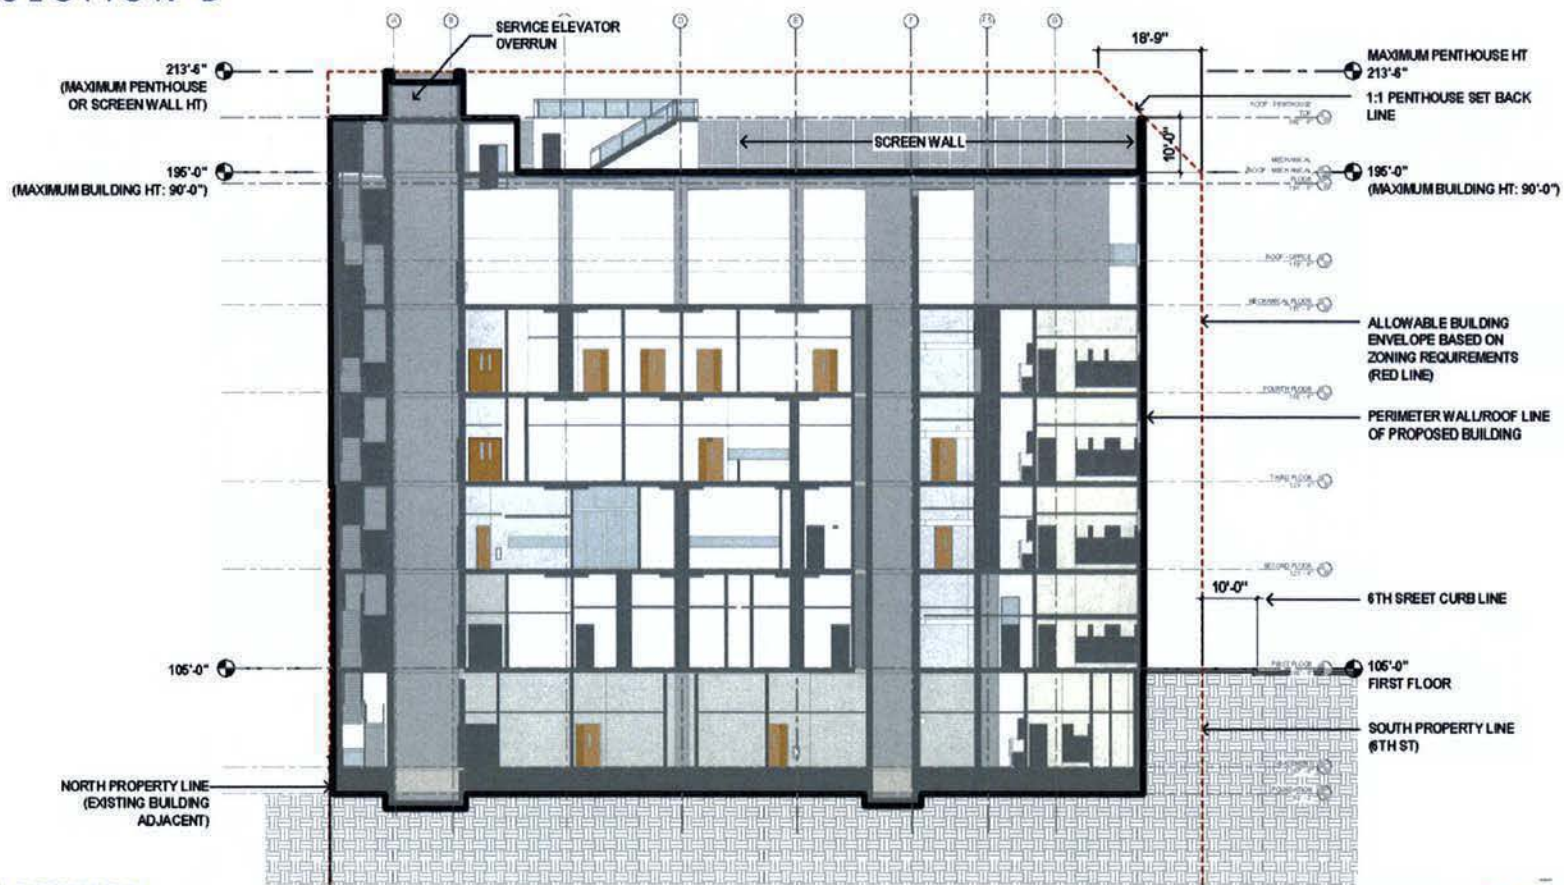

LIFE SAFETY SYMBOLS


[illegible]





HOWARD
UNIVERSITY

[illegible]

DESIGN DEVELOPMENT

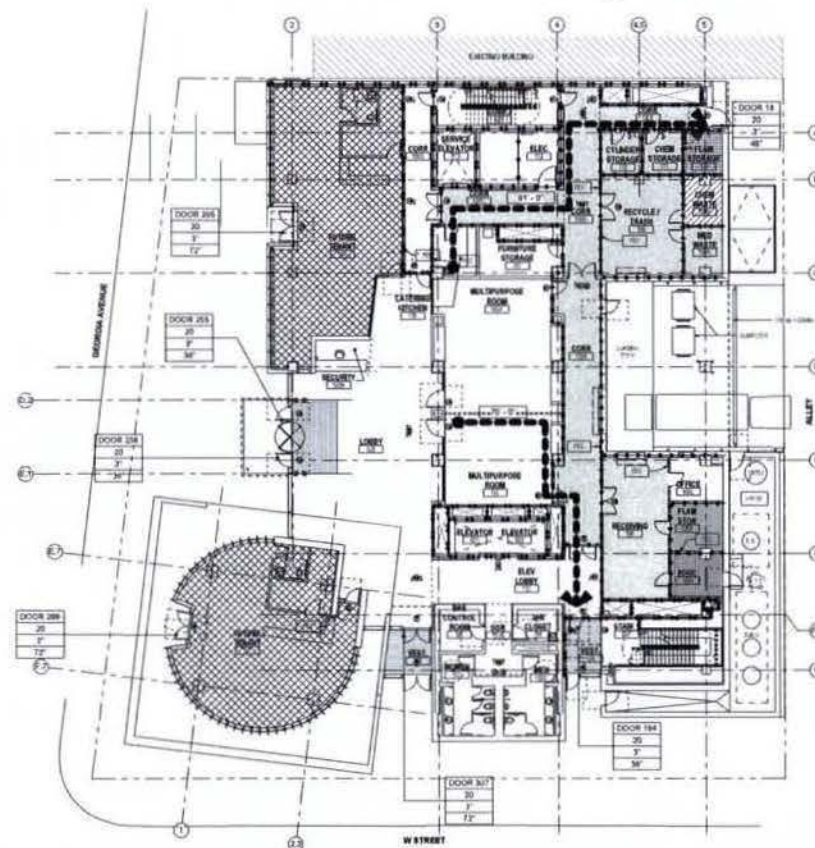

A1 BASEMENT-LIFE SAFETY


A4 FIRST FLOOR LIFE SAFETY

KEYNOTES - SHEET

LIFE SAFETY SYMBOLS



LEGEND

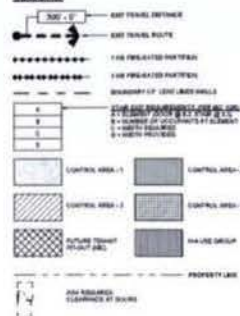







INTERDISCIPLINARY
RESEARCH
BUILDING

2201 GEORGIA AVENUE, NW
WASHINGTON, DC 20059



HOWARD
UNIVERSITY


[illegible]

LIFE SAFETY PLAN


100	100
-----	-----

G-101

DESIGN DEVELOPMENT

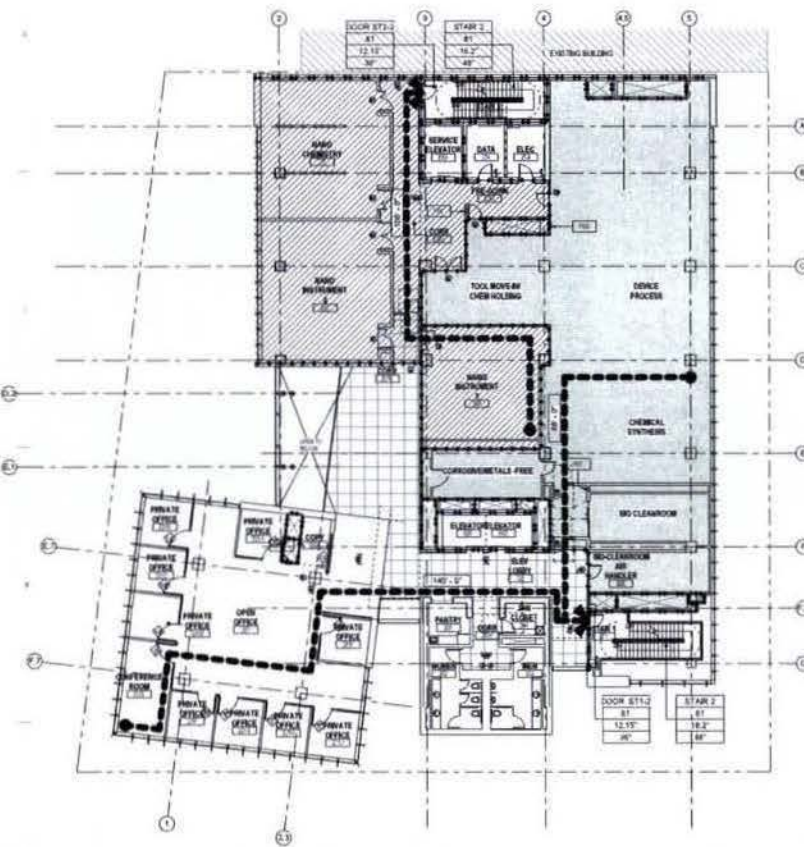

A1 SECOND FLOOR - LIFE SAFETY

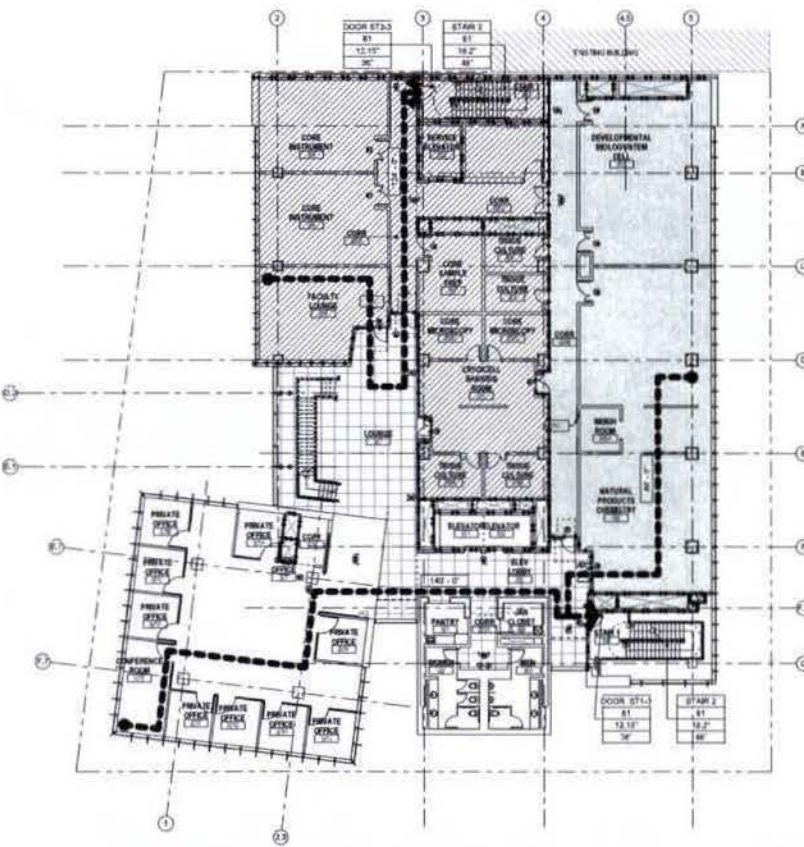


A4 THIRD FLOOR - LIFE SAFETY

KEYNOTES - SHEET

LIFE SAFETY SYMBOLS



LEGEND

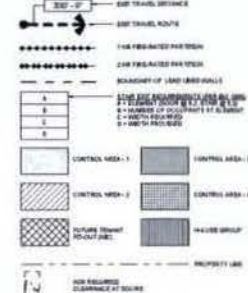

HDR
HDR ARCHITECTURE, P.C.

1000 PENNSYLVANIA AVENUE, SUITE 800
WASHINGTON, DISTRICT OF COLUMBIA 20004




INTERDISCIPLINARY RESEARCH BUILDING

2201 GEORGIA AVENUE, NW
WASHINGTON, DC 20059



**HOWARD
UNIVERSITY**





LIFE SAFETY PLAN

G-102

DESIGN DEVELOPMENT

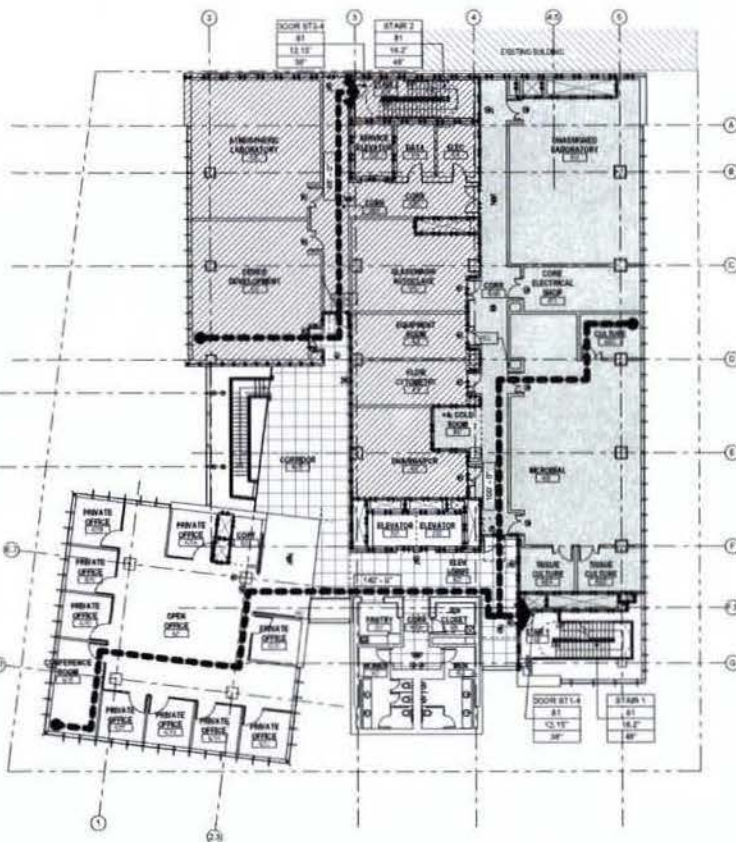

A1 FOURTH FLOOR - LIFE SAFETY

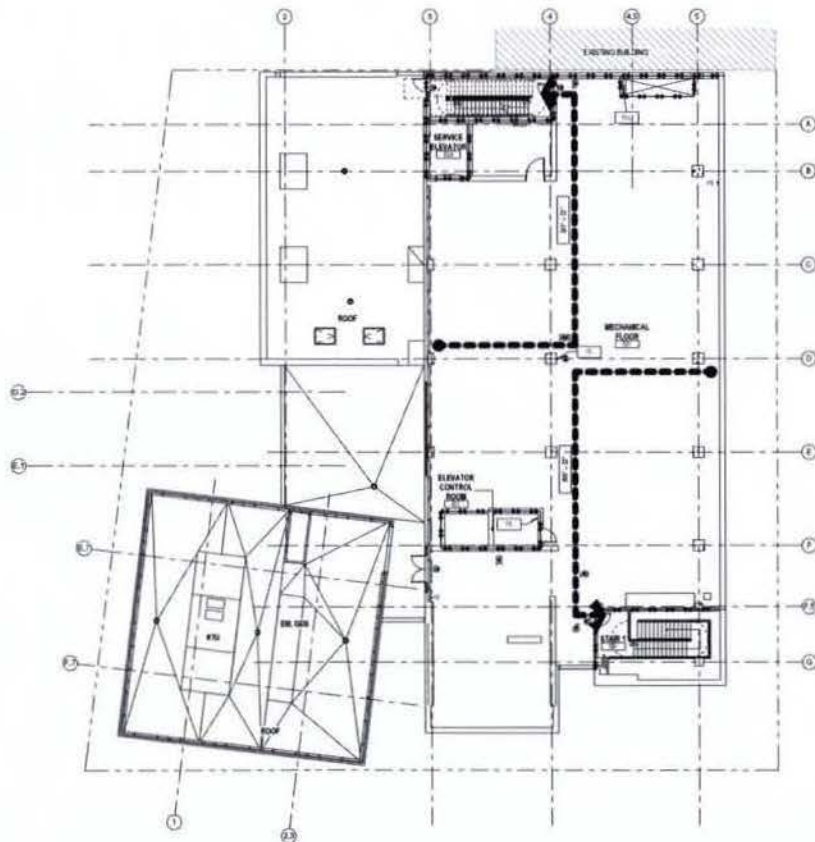


A4 MECHANICAL PENTHOUSE - LIFE SAFETY

KEYNOTES - SHEET

LIFE SAFETY SYMBOLS

LEGEND

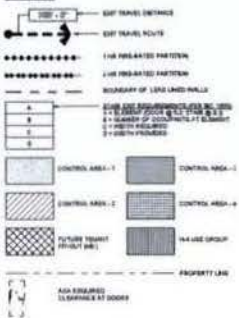




INTERDISCIPLINARY
RESEARCH
BUILDING

2201 GEORGIA AVENUE, NW
WASHINGTON, DC 20059

HOWARD
UNIVERSITY



[illegible]

LIFE SAFETY PLAN

G-103

DESIGN DEVELOPMENT

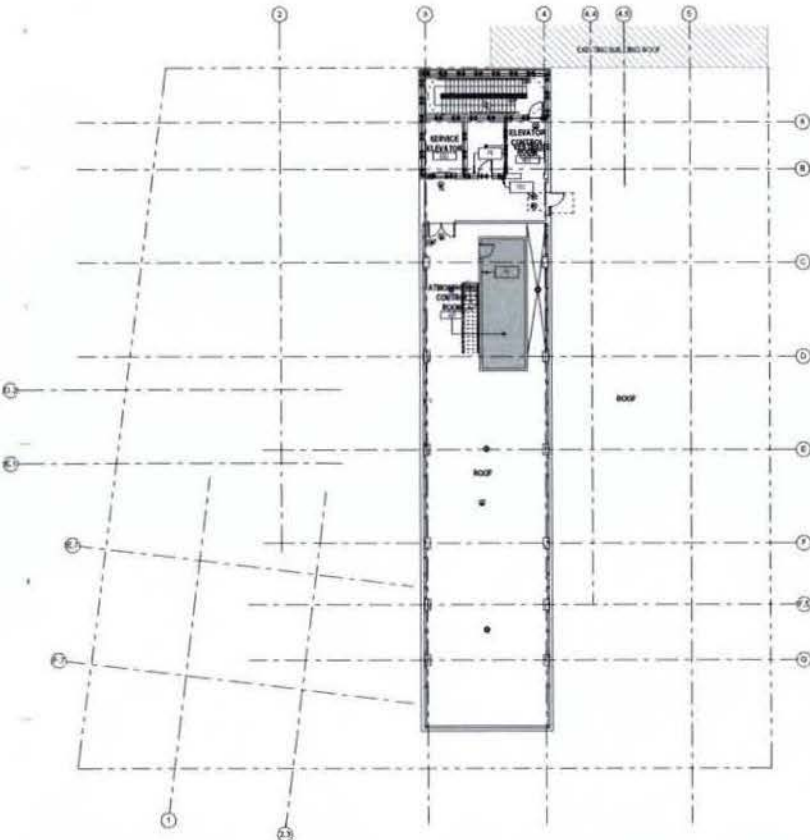

UPPER MECHANICAL PENTHOUSE - LIFE SAFETY


HDR

HDR ARCHITECTURE, INC.





HOWARD
UNIVERSITY

INTERDISCIPLINARY
RESEARCH
BUILDING

2201 GEORGIA AVENUE, NW
WASHINGTON, DC 20059



HOWARD
UNIVERSITY
















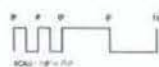

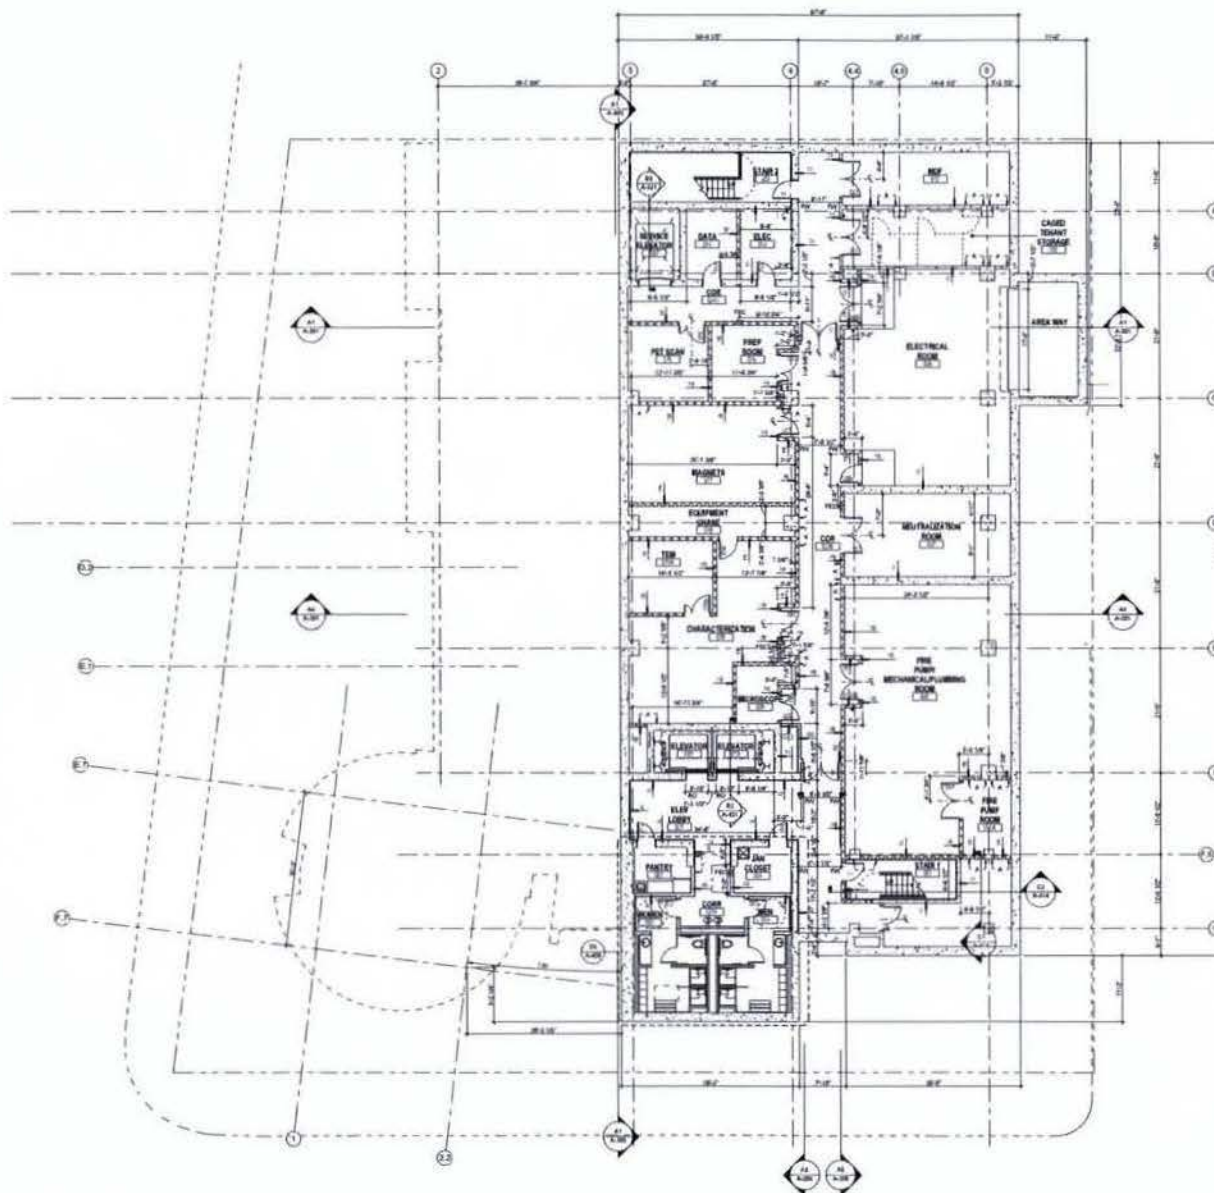

GENERAL SHEET NOTES:

1. ALL DIMENSIONS ARE UNLESS OTHERWISE NOTED.
2. ALL DIMENSIONS ARE TO THE CENTERLINE OF WALLS, UNLESS OTHERWISE NOTED.
KEYNOTES - SHEET

HDR

HDR ARCHITECTURE, INC.

1000 NEW YORK AVENUE, SUITE 800
WASHINGTON, DISTRICT OF COLUMBIA 20004




INTERDISCIPLINARY RESEARCH BUILDING

2201 GEORGIA AVENUE, NW
WASHINGTON, DC 20059




HOWARD
UNIVERSITY

BASEMENT PLAN

A-110

DESIGN DEVELOPMENT

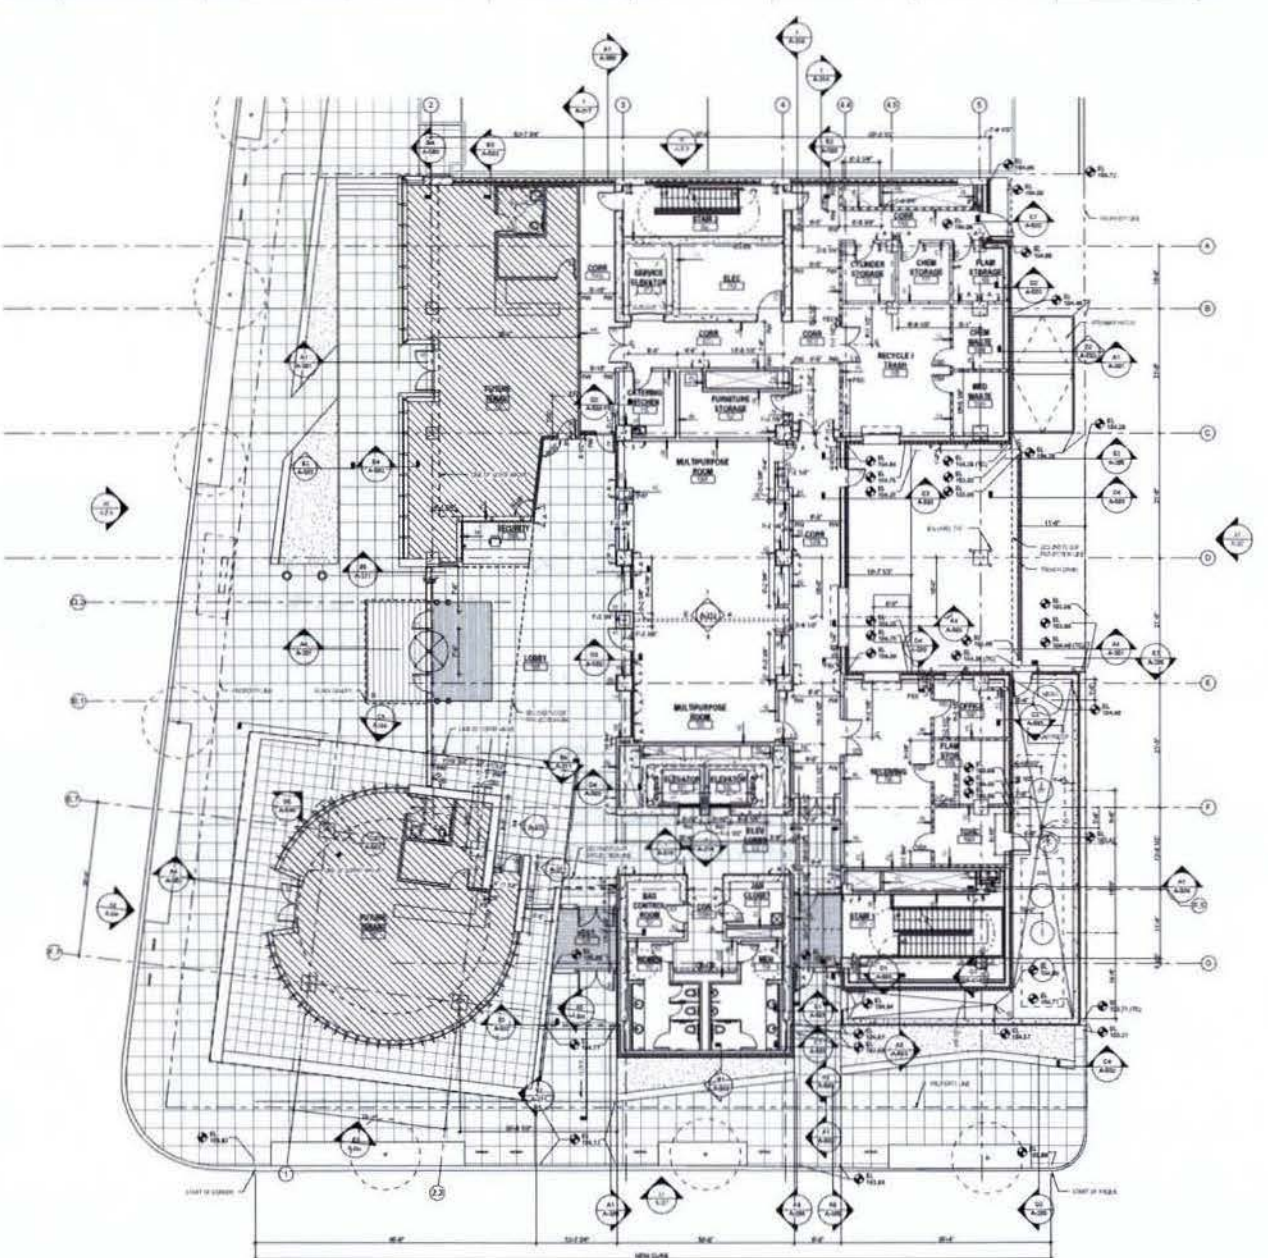

A1 FIRST FLOOR
10'-0"



GENERAL SHEET NOTES:

1. ALL DIMENSIONS ARE TO CENTERLINE UNLESS NOTED OTHERWISE.
2. ALL ROOMS ARE TO BE FINISHED TO THE FINISHES SHOWN ON THE FINISH SCHEDULE.
KEYNOTES - SHEET

LEGEND:




**INTERDISCIPLINARY
RESEARCH
BUILDING**

2201 GEORGIA AVENUE, NW
WASHINGTON, DC 20059




FIRST FLOOR PLAN

A-111

DESIGN DEVELOPMENT

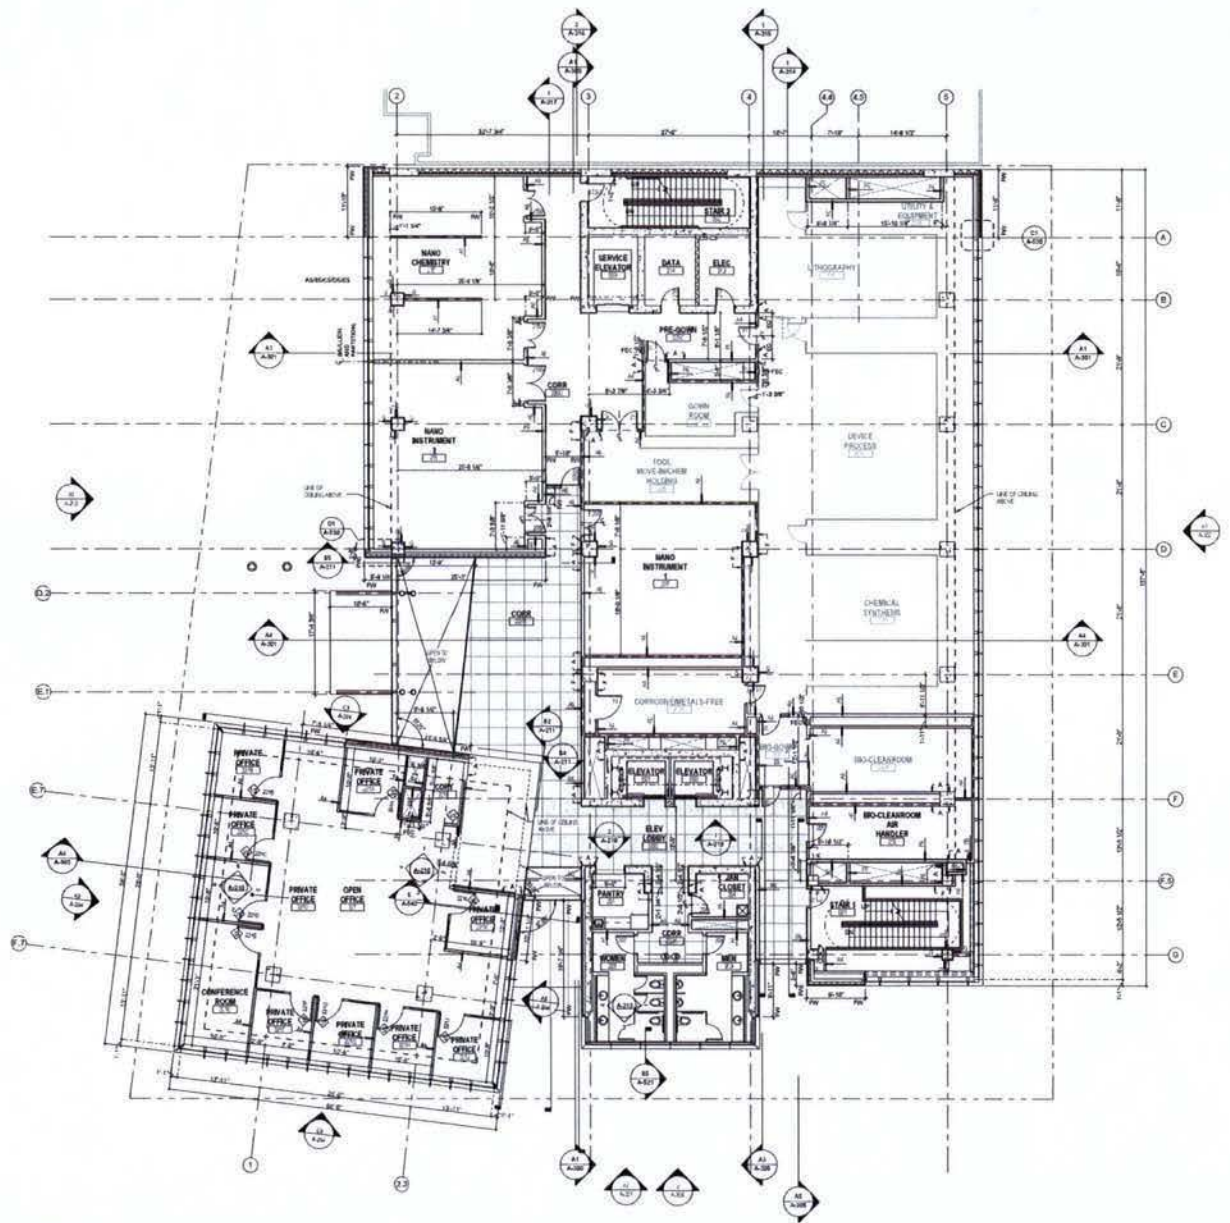

A1 SECOND FLOOR
1/8" = 1'-0"



GENERAL SHEET NOTES:

4. DIMENSIONS OF CURVED WALLS ARE TO THE FACE OF THE WALL UNLESS NOTED OTHERWISE.
LEGEND

- DOOR SWING SHOWN AT
--- DOOR SWING SHOWN AT

HDR

HDR ARCHITECTURE, INC.

2201 GEORGIA AVENUE, NW
WASHINGTON, DC 20005



LINDSEY BAKER & ASSOCIATES, INC.
2201 GEORGIA AVENUE, NW, SUITE 200
WASHINGTON, DC 20005

PROJECT NO.

INTERDISCIPLINARY RESEARCH BUILDING

2201 GEORGIA AVENUE, NW
WASHINGTON, DC 20005




NO.	REVISION	DATE	BY	CHKD BY
1	ISSUED FOR PERMIT	07/18/08		
2				
3				
SECOND FLOOR PLAN

SCALE: 1/8" = 1'-0"

A-112

DESIGN DEVELOPMENT

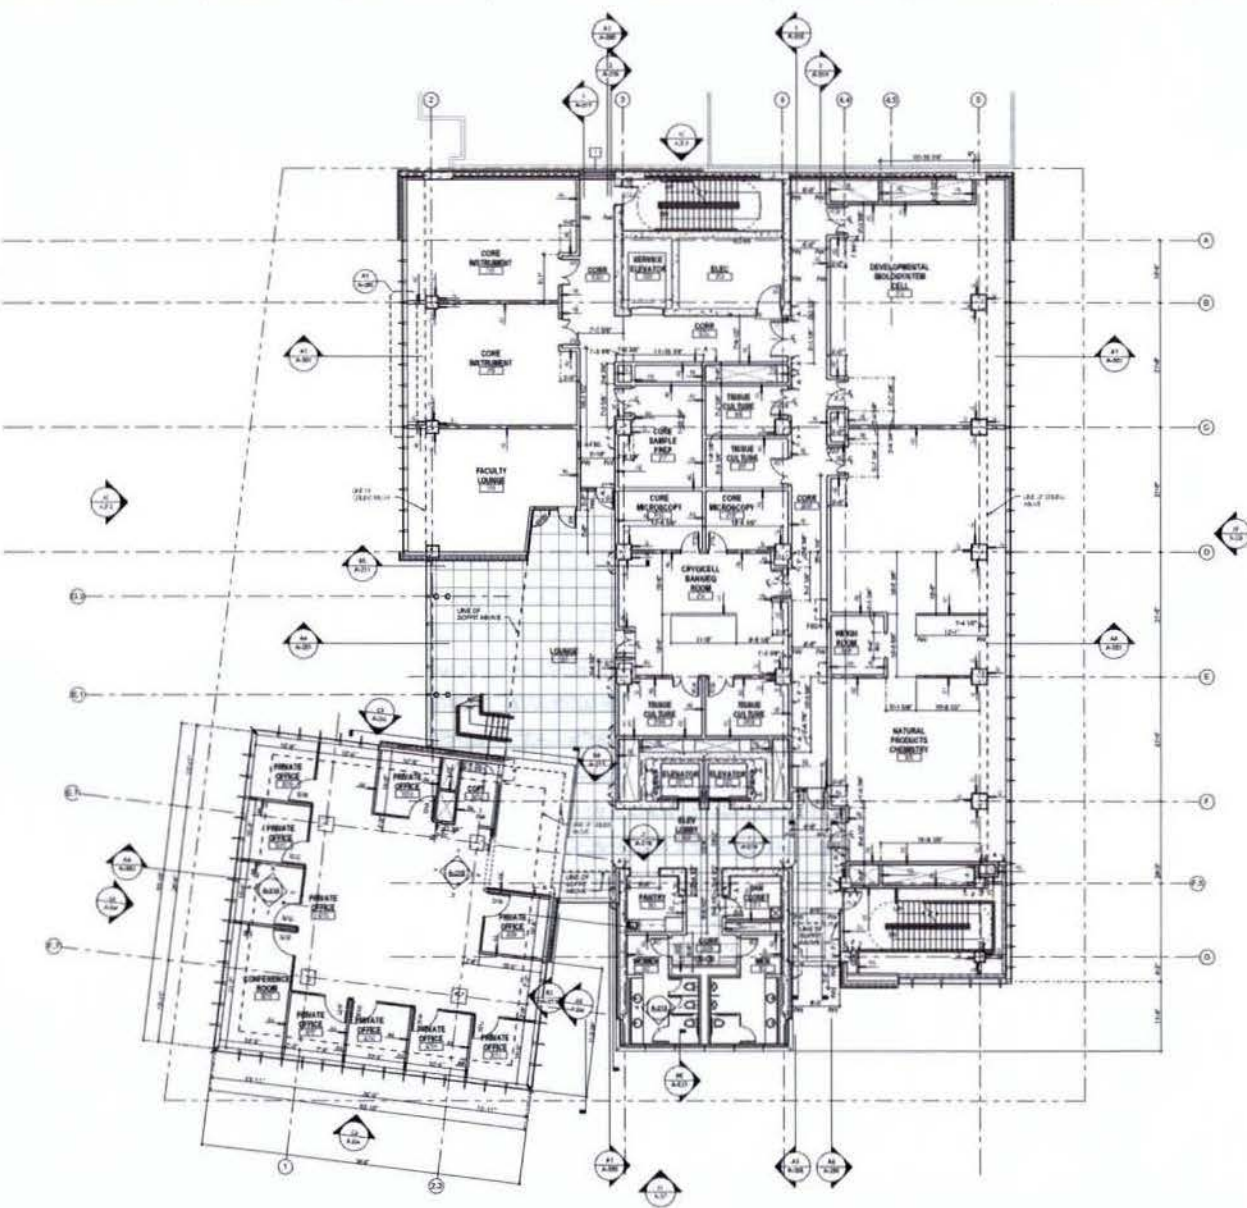

A1 THIRD FLOOR



GENERAL SHEET NOTES:

1. ALL WORK SHALL BE IN ACCORDANCE WITH THE LATEST EDITIONS OF THE BUILDING CODES AND STANDARDS.
KEYNOTES - SHEET

1. SEE SHEET A-112 FOR KEYNOTES TO THIS SHEET.



HDR ARCHITECTURE, INC.

1000 NEW YORK AVENUE, SUITE 200
WASHINGTON, DC 20004



LANCE B. ANDERSON & ASSOCIATES, P.C.
1000 NEW YORK AVENUE, SUITE 200
WASHINGTON, DC 20004

**INTERDISCIPLINARY
RESEARCH
BUILDING**

2201 GEORGIA AVENUE, NW
WASHINGTON, DC 20059




NO.	REVISION	DATE	BY	CHKD.	APPROVED
1	ISSUED FOR PERMIT	08/11/09	MM	MM	MM
2	ISSUED FOR CONSTRUCTION	08/11/09	MM	MM	MM

THIRD FLOOR PLAN

A-113

DESIGN DEVELOPMENT

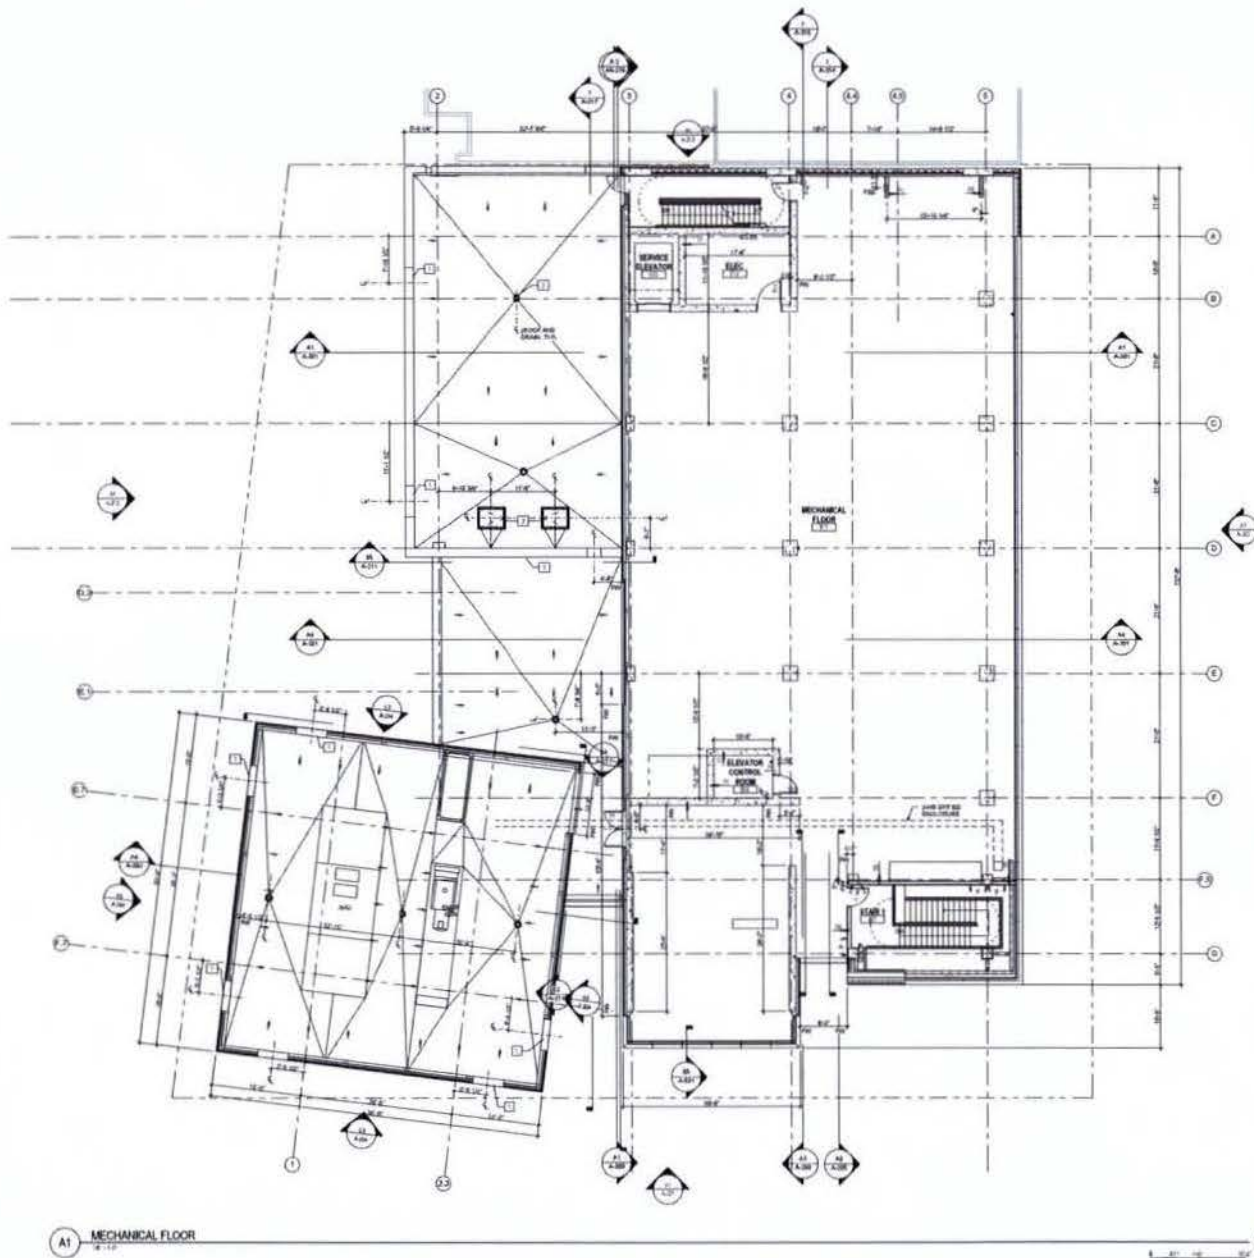

GENERAL SHEET NOTES:

1. ALL DIMENSIONS ARE IN FEET - DIMENSIONS NOTED
2. ALL DIMENSIONS ARE TO FACE UNLESS NOTED OTHERWISE


HDR

HDR ARCHITECTURE, INC.





INTERDISCIPLINARY RESEARCH BUILDING

2201 GEORGIA AVENUE, NW
WASHINGTON, DC 20059





NO.	REVISION	DATE
1	ISSUED FOR PERMIT	10/1/10
2	ISSUED FOR PERMIT	10/1/10

MECHANICAL PENTHOUSE PLAN

A-115

DESIGN DEVELOPMENT

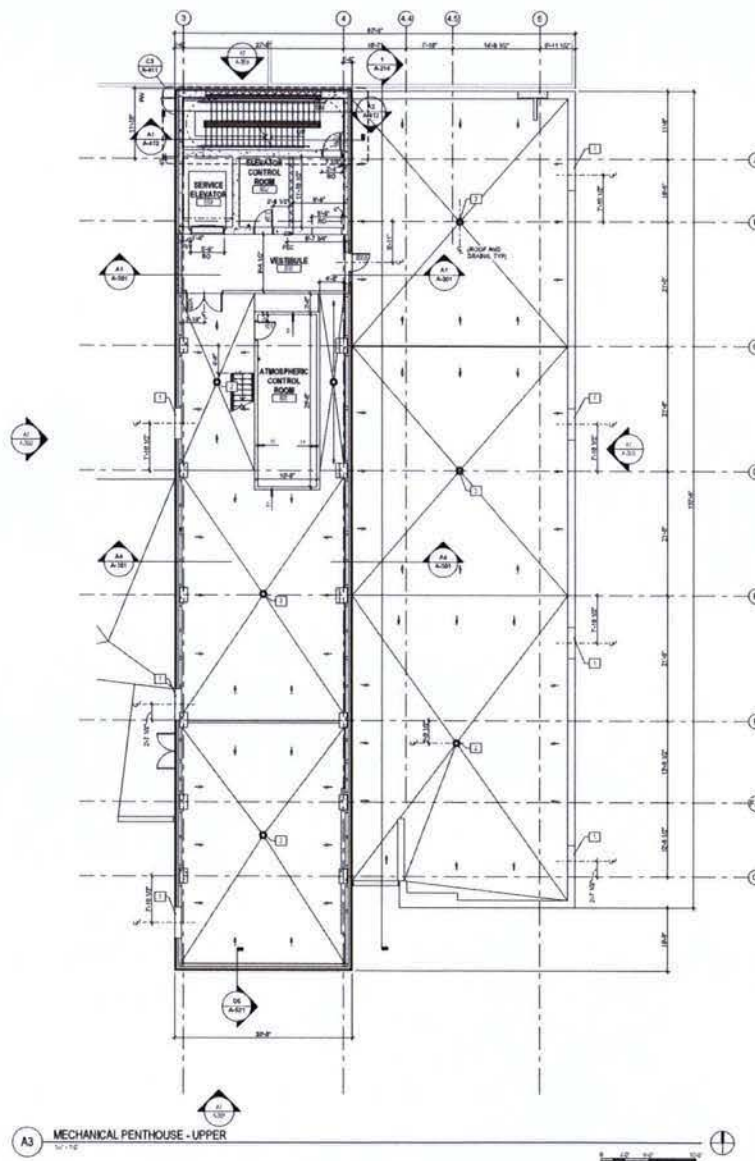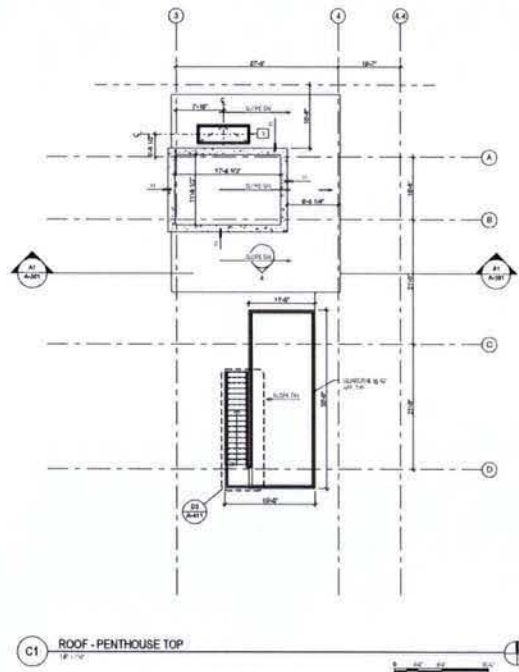

GENERAL SHEET NOTES:

1. ALL WALLS ARE 12\"/>

KEYNOTES - SHEET

1. ALL MECHANICAL ROOMS TO BE LOCATED IN THE PENTHOUSE.

HDR

HDR ARCHITECTURE, INC.

2201 GEORGIA AVENUE, SUITE 200
WASHINGTON, DC 20005



LANCE BAILEY & ASSOCIATES, INC.
2201 GEORGIA AVENUE, SUITE 200
WASHINGTON, DC 20005

INTERDISCIPLINARY RESEARCH BUILDING

2201 GEORGIA AVENUE, NW
WASHINGTON, DC 20005




NO.	REVISION	DATE	BY	CHK
1	ISSUED FOR PERMIT	10/1/01	...	...
2	...	...	...	...
3	...	...	...	...
UPPER MECHANICAL PENTHOUSE PLAN


1/2\"/>

A-116
DESIGN DEVELOPMENT

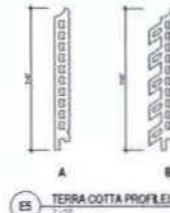

ELEVATION KEYNOTES

1. TERRA COTTA RAINSCREEN SYSTEM ON METAL STUD BACK-UP WALL.
2. TERRA COTTA PANELS AND WEATHERING SYSTEM ON WELDED STEEL TUBE STRUCTURE AND STEEL GIRT SUB-FRAME.
3. TERRA COTTA PANEL "A".
4. TERRA COTTA PANELS "B" AND "C" DATA SHEET.
5. CONTINUOUSLY EXPANDED-SEE A-211 FOR TYPE, DETAIL, AND FINISHING ALTERNATES.
6. PAINTED ALUMINUM "THINSLAT" COVER PANELS.
7. PAINTED ALUMINUM "THINSLAT" COVER PANELS ON BLIND-OFF METAL STUD BACK-UP WALL.
8. GROUND FLOOR 8" x 8" OF CONCRETE BRAGGWAY VENEER ON CONCRETE BLOCK BACK-UP WALL.
10. PAINTED YELLOW METAL DOOR PANEL AND FRAME.
11. 2-HOUR CONCRETE BLOCK PARTY WALL.
12. UNLIMITED GLASS ENTRANCE CANOPY/FLOOR.
13. PAINTED METAL PANEL.
14. REVISION DOOR.
15. ROOF SCUPPER.
16. STOP WINDOW- WITH CURTAIN WALL PROFILE.
17. PAINTED ALUMINUM RECESS IN TERRA COTTA WALL.
18. 1-HOUR FIRE RATED WINDOW ROOF.
19. METAL PANEL RAINSCREEN.
20. BUILDING SERVICE.
21. BUTT GLAZED INSULATED GLASS-NO VERTICAL MULLIONS. ALL FINISHES OF TONES.
22. STRUCTURALLY GLAZED WALLS WITH 1" GLASS SPAN AT TOP DETAIL. GLASS AT FINISHED OF CURTAIN WALL. ALL FINISHES OF TONES.
23. WOOD & PAINTED METAL INTERIOR PANEL SYSTEM DATA SHEET.

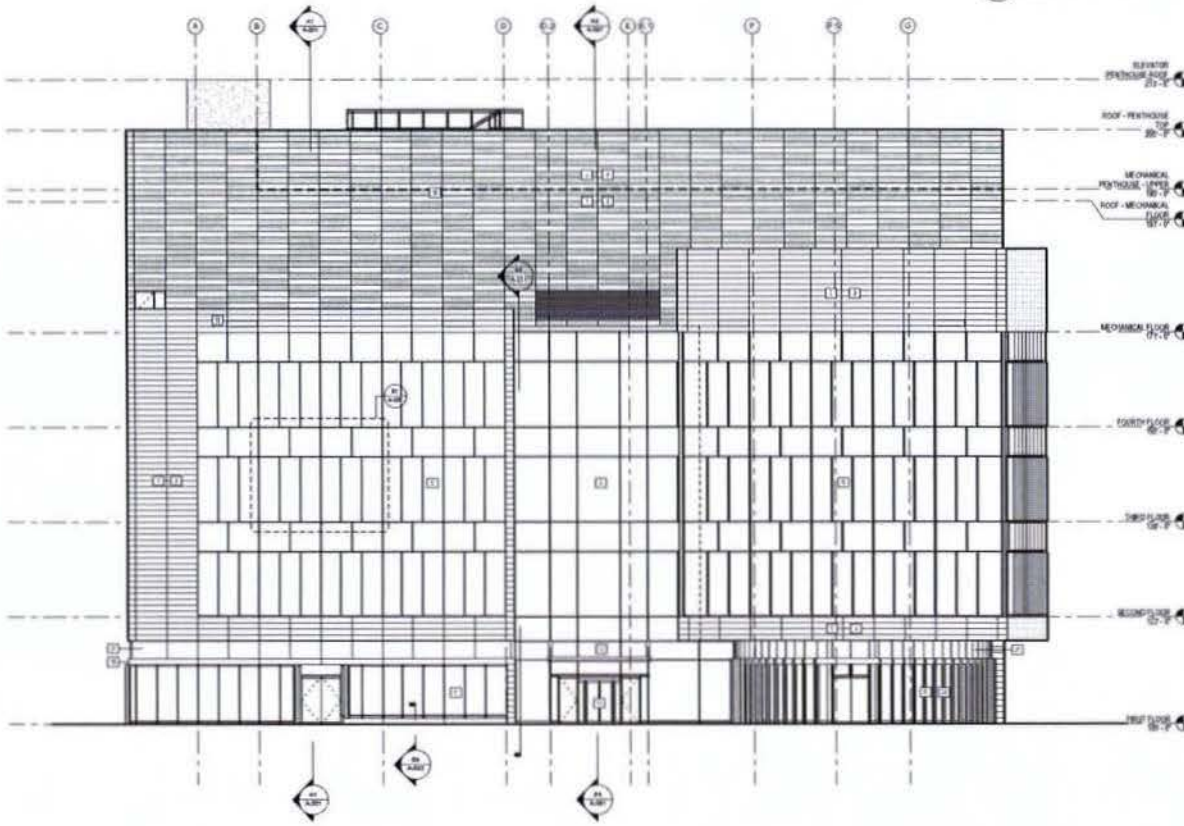

A1 EXTERIOR ELEVATION - WEST

1" = 10'



HDR ARCHITECTURE, INC.





INTERDISCIPLINARY RESEARCH BUILDING

2201 GEORGIA AVENUE, NW
WASHINGTON, DC 20009




NO.	REVISION	DATE	BY	CHKD BY
1	ISSUED FOR PERMIT	08/11/10	MM	MM
2	ISSUED FOR CONSTRUCTION	08/11/10	MM	MM
3	ISSUED FOR CONSTRUCTION	08/11/10	MM	MM
EXTERIOR ELEVATION - WEST

A-200

DESIGN DEVELOPMENT

NOTE: EXTERIOR SITE WALLS, TERRACES, FLAG POLES, RAILINGS, ETC., ARE NOT SHOWN ON ELEVATION DRAWINGS. SEE ARCHITECTURAL AND LANDSCAPE SITE PLAN FOR ADDITIONAL INFORMATION.

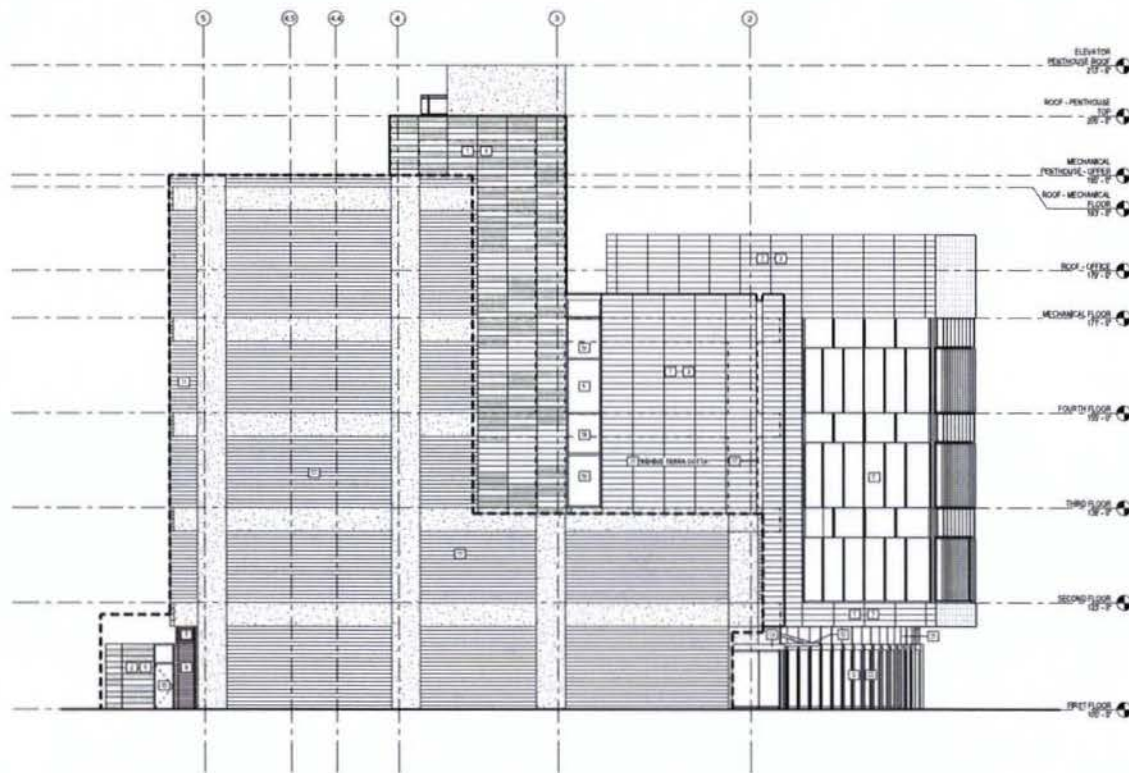

A1 EXTERIOR ELEVATION - NORTH
1/4" = 1'-0"



ELEVATION KEYNOTES

1. TERRA COTTA RAINSCREEN SYSTEM ON METAL STUD BACK-UP WALL.
2. TERRA COTTA PANELS AND BRANDING SYSTEM ON REINFORCED STEEL TUBE STRUCTURE AND STEEL GIRT SUB FRAME.
3. TERRA COTTA PANEL 1'x1'.
4. TERRA COTTA PANELS 1'x1' AND 1'x2' MTL.
5. CURTAINWALL SYSTEM - SEE A-211 FOR TYPE, DETAIL, AND FINISH ALTERNATES.
6. PAINTED ALUMINUM "SHIMANT" LOUVER PANELS.
7. PAINTED ALUMINUM "SHIMANT" LOUVER PANELS ON BLANK-OFF METAL STUD BACK-UP WALL.
8. GROUND FLOOR 4'x4'x2" CONCRETE MASONRY VENEER ON CONCRETE BLOCK BACK-UP WALL.
9. OVERHEAD ROLLING SHUTTER DOOR.
10. PAINTED HOLLOW METAL DOOR PANEL AND FRAME.
11. 2 HOUR CONCRETE BLOCK PARTY WALL.
12. LAMINATED GLASS ENTRANCE CANOPY ROOF.
13. PAINTED METAL PANEL.
14. REVOLVING DOOR.
15. ROOF SCUPPER.
16. STRIP WINDOW - MATCH CURTAIN WALL PROFILES.
17. PAINTED ALUMINUM RECESSED IN TERRA COTTA WALL.
18. 1 HOUR FIRE RATED WINDOW BOX.
19. METAL PANEL RAINSCREEN.
20. BUILDING SIGNAGE.
21. BUTT GLAZED INSULATED GLASS - NO VERTICAL MULLIONS, ALL FINISH OPTIONS.
22. STRUCTURALLY GLAZED MULLIONS WITH 1" BLACK TIMBER TO DETAIL CORNER AT PERIMETER OF CIRCULAR CAFE, ALL FINISH OPTIONS.
23. WOOD & PAINTED METAL INTERIOR PANEL SYSTEM 50% MTL.

HDR

HDR ARCHITECTURE, INC.





INTERDISCIPLINARY RESEARCH BUILDING

2201 GEORGIA AVENUE, NW
WASHINGTON, DC 20059



**HOWARD
UNIVERSITY**

EXTERIOR ELEVATION - NORTH

SCALE: 1/4" = 1'-0"

A-203

DESIGN DEVELOPMENT





INTERDISCIPLINARY
RESEARCH
BUILDING

2201 GEORGIA AVENUE, NW
WASHINGTON, DC 20059


HOWARD
UNIVERSITY[illegible][illegible]

BUILDING SECTIONS -
EAST/WEST


[illegible]

A-301

DESIGN DEVELOPMENT

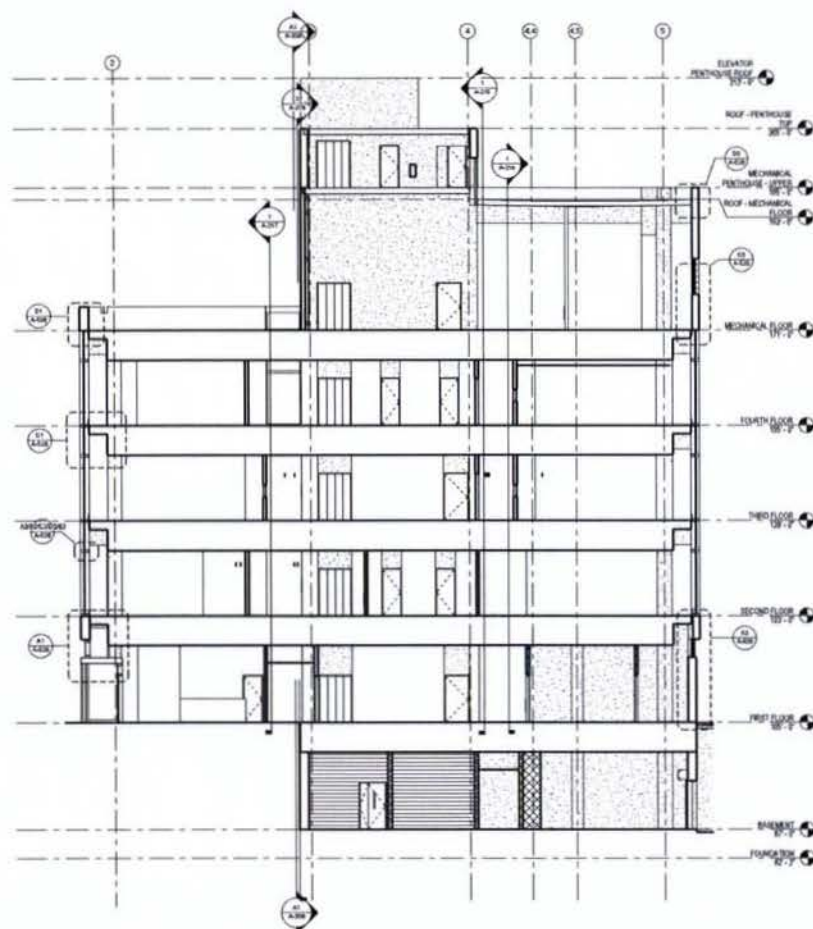

A1 BUILDING SECTION - EASTWEST LOOKING NORTH THRU EAST AND WEST LAB BLOCKS

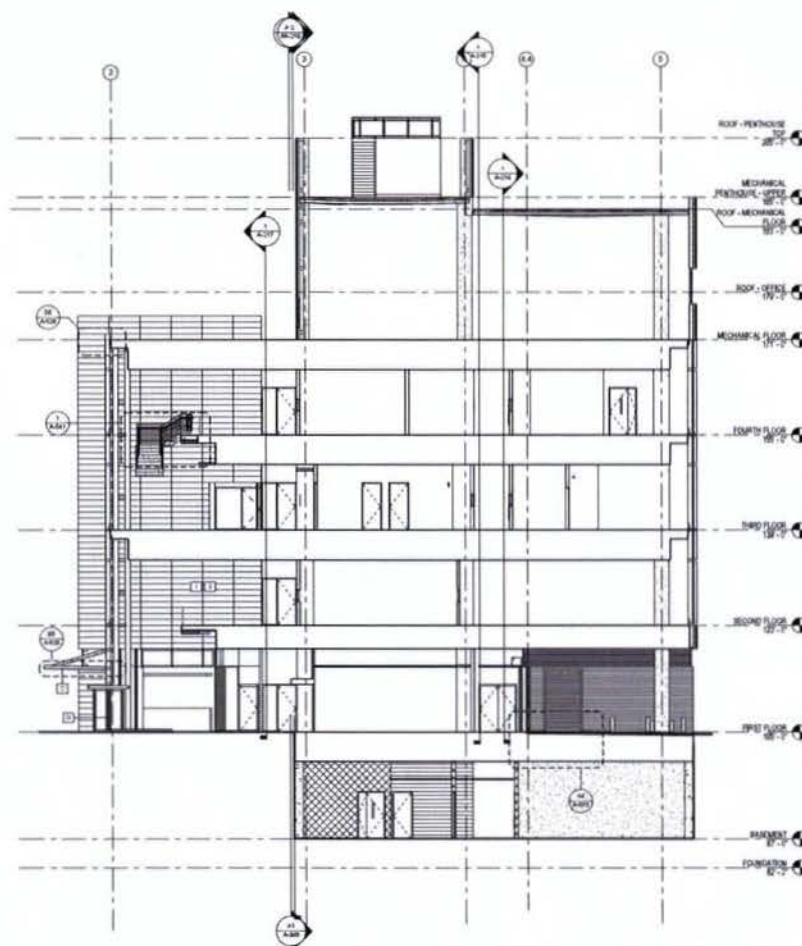

A4 BUILDING SECTION - EASTWEST LOOKING NORTH THRU LOBBY AND LOADING DOCK




INTERDISCIPLINARY
RESEARCH
BUILDING


2201 GEORGIA AVENUE, NW
WASHINGTON, DC 20059

HOWARD
UNIVERSITY[illegible][illegible]

**BUILDING SECTION -
NORTH/SOUTH**

A-307

DESIGN DEVELOPMENT

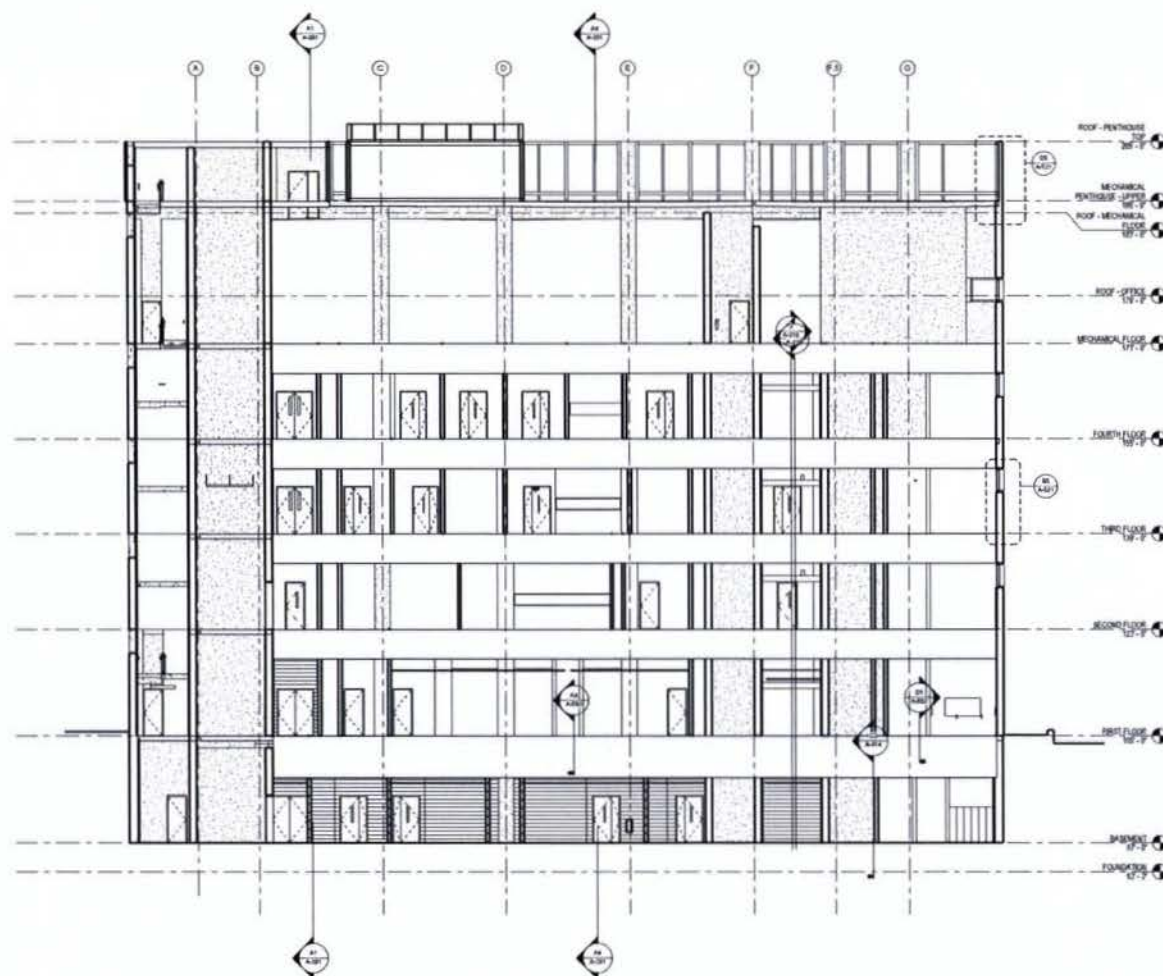

A1 BUILDING SECTION - NORTHSOUTH LOOKING EAST THRU CORE

HDR

HDR ARCHITECTURE, INC.

7300 WILLOW LANE, SUITE 501
BETHESDA, MARYLAND 20814



LANCE BALEY & ASSOCIATES, INC.
WASHINGTON, DC 20001

PROJECT:

INTERDISCIPLINARY RESEARCH BUILDING

2201 GEORGIA AVENUE, NW
WASHINGTON, DC 20005



1867
**HOWARD
UNIVERSITY**

STAIR SECTIONS

A-412

DESIGN DEVELOPMENT

