





RECEIVED
10.07.12
OF 2011.12

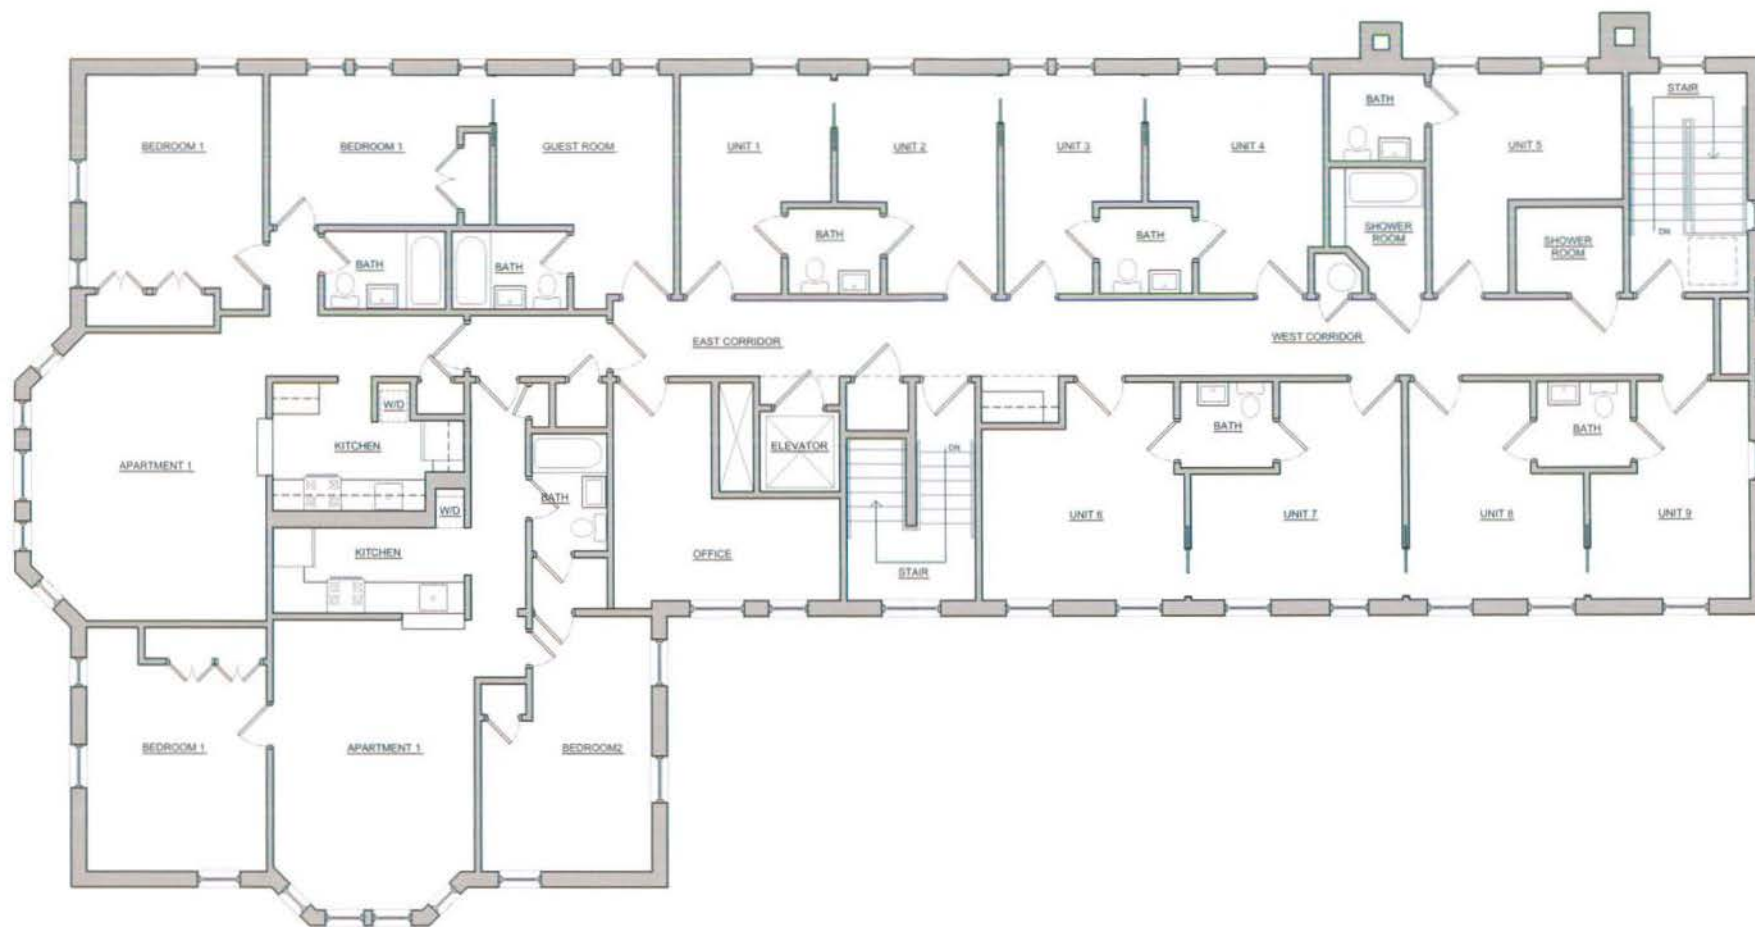

RECEIVED
U.S. OFFICE OF
COMMUNITY DEVELOPMENT
JAN 11 2012

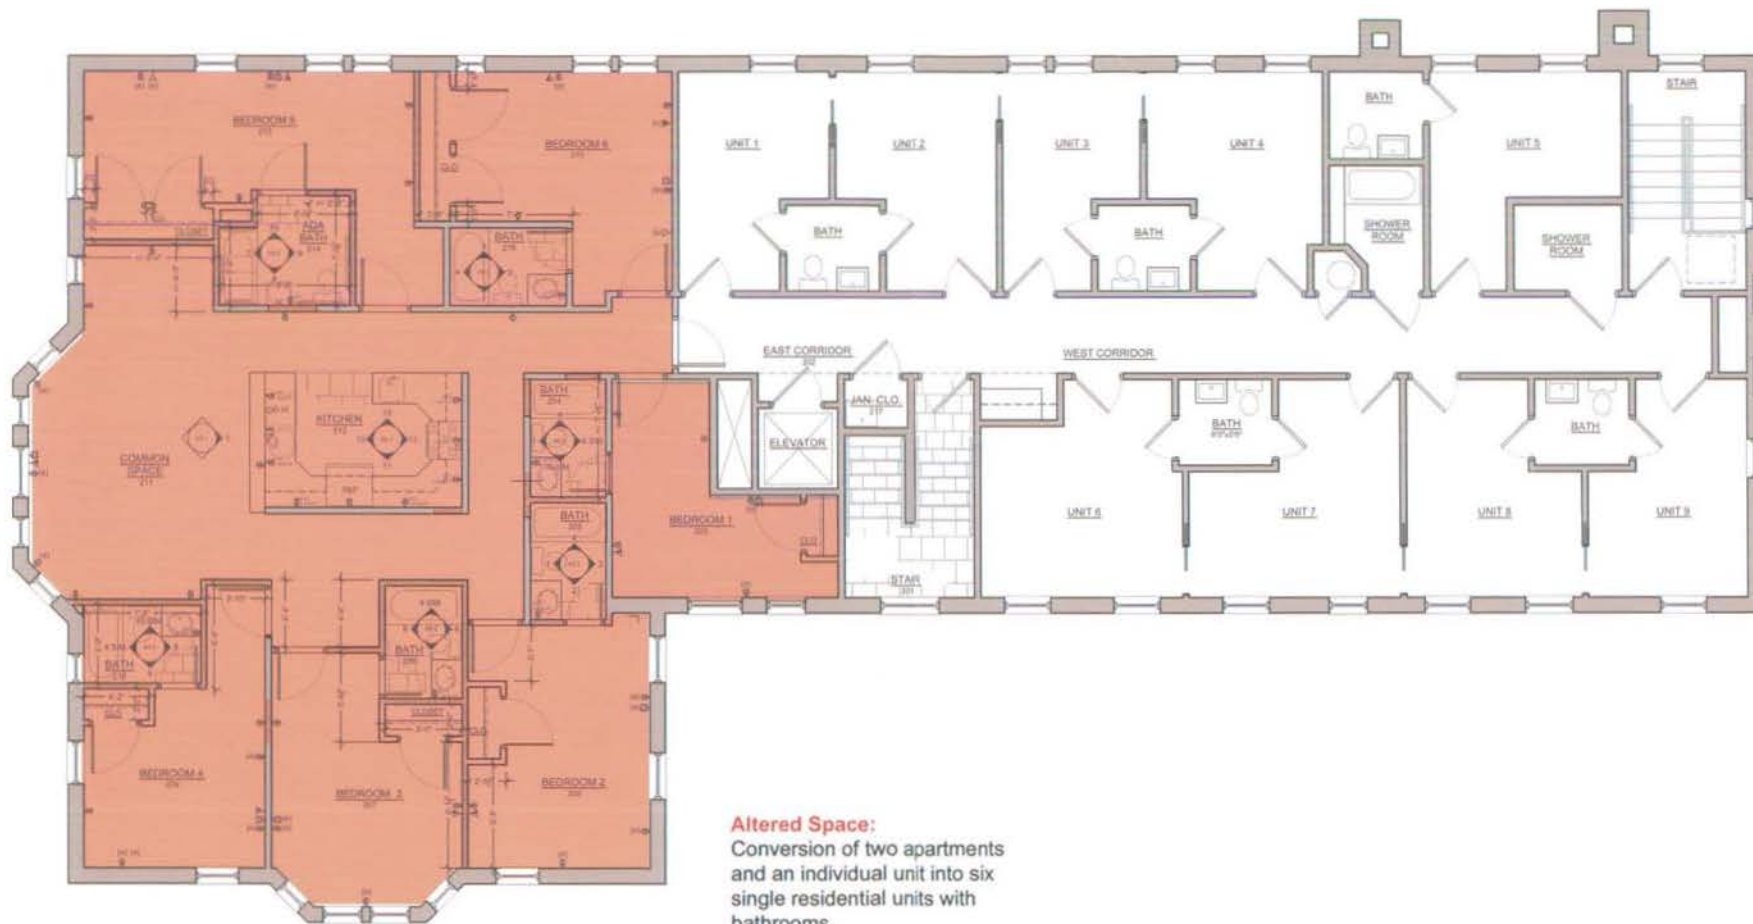

Altered Space:
Conversion of two apartments
and an individual unit into six
single residential units with
bathrooms.

RECEIVED
NO. OFFICE OF ZONING
2012 JAN 08 12:11:57