



Dewberry
DEWBERRY CONSULTANTS, LLC
1000 KENT PARKWAY
SUITE 200
GAITHERSBURG, MD 20877
PH: 301.844.8300
FAX: 301.258.7907
www.dewberry.com

APPLICANT/DEVELOPER
CONSTITUTION CENTER
720 H STREET, N.W.
WASHINGTON, D.C. 20001
CONTACT:
60 PAUL MILLETTEN
V.P. OF PROJECTS
PH: 202.558.0003
FAX: 202.558.0003

THE COLISEUM

WASHINGTON, DC
LOT 802, LOTS 800, 810, 811 & 812
LOTS 8, 10 & 11, LOTS 42 & 43
SUBDIVISION BOOK 3
PAGE 748


SCALE

NO.	DATE	BY	DESCRIPTION

DESIGNED BY
APPROVED BY
CHECKED BY
DATE

**EXISTING
CONDITIONS**

PROJECT NO. 501418
SHEET NO. 1 OF 2

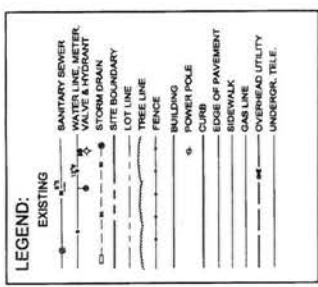


SCALE: 1"=50'



D.C.S.

PRELIMINARY ZONING PLAN

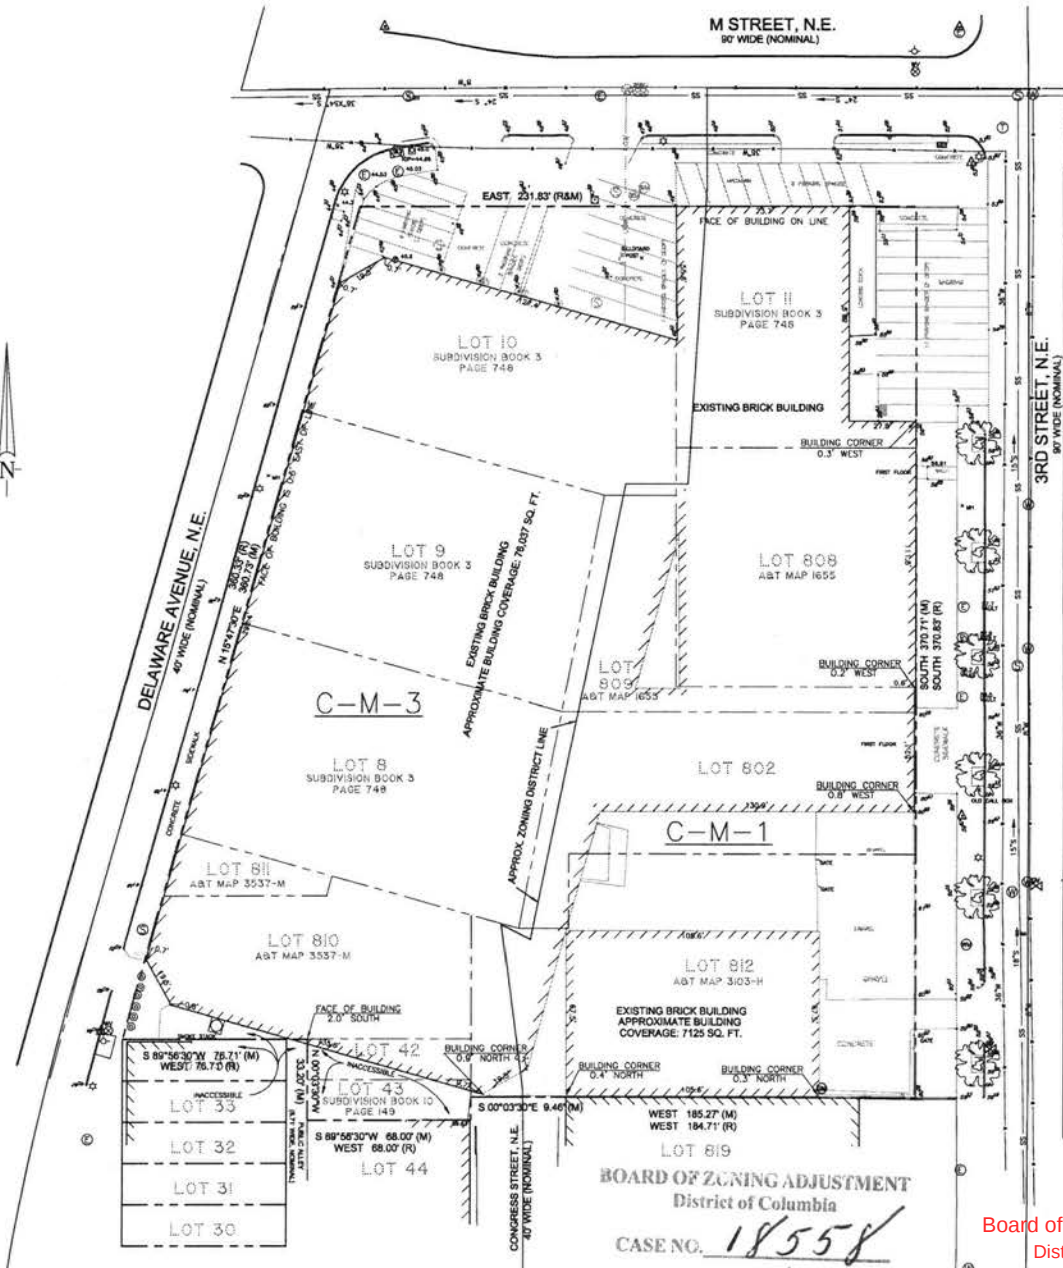

RECEIVED
D.C. OFFICE OF ZONING

2013 MAR -8 PM 3:17

BOARD OF ZONING ADJUSTMENT
District of Columbia

CASE NO. 18558
EXHIBIT NO. 10

Board of Zoning Adjustment
District of Columbia
CASE NO.18558
EXHIBIT NO.10

