

WEISS LLP

ATTORNEYS AND COUNSELORS AT LAW

1150 CONNECTICUT AVE., NW - SUITE 900 - WASHINGTON, DC 20036
TEL:202.296.2121 DIRECT:202.862.4315 FACSIMILE: 202.747.2988
ADMITTED: DC - MD - VA - FL

RANDY ALAN WEISS

rweiss@weissllp.com

June 19, 2013

Board of Zoning Appeals
Foreign Missions Board
441 Fourth Street, NW
Washington, DC 20001


VIA HAND DELIVERY

RE: Embassy of Sri Lanka Petition – 3025 Whitehaven Street, NW - Case No. 18564

Gentlemen:

In furtherance of the Board's request in the subject matter, kindly find two copies of the proposed flagpole location in the public space just beyond the property line. Kindly send the Board's final order at your earliest convenience. Thank you very much.

Sincerely,

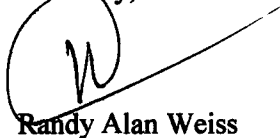

Randy Alan Weiss

Enclosures

cc: Embassy of Sri Lanka

RECEIVED
D.C. OFFICE OF ZONING
2013 JUN 20 AM 9:56

BOARD OF ZONING ADJUSTMENT
District of Columbia


CASE NO. 18564

EXHIBIT NO. 41

Board of Zoning Adjustment
District of Columbia
CASE NO.18564
EXHIBIT NO.41

D.C. BOUNDARY NOTE

BOUNDARY INFORMATION SHOWN HEREON WAS OBTAINED FROM OFFICIAL CITY RECORDS AND VERIFIED IN THE FIELD INsofar AS POSSIBLE. PROPERTY LINE DIMENSIONS FROM OFFICIAL RECORDS MAY NOT NECESSARILY AGREE WITH ACTUAL MEASURED DIMENSIONS. ALL PROPERTY LINES IN THE DISTRICT OF COLUMBIA ARE SUBJECT TO CHANGE WITH THE FINAL DETERMINATION TO BE MADE BY THE OFFICE OF THE SURVEYOR. A "SURVEY TO MARK" PREPARED BY DISTRICT OF COLUMBIA REGISTERED LAND SURVEYOR AND VERIFIED BY THE OFFICE OF THE SURVEYOR BE REQUIRED TO ESTABLISH A FINAL BOUNDARY DETERMINATION AND CONFIGURATION FOR THIS PROPERTY.

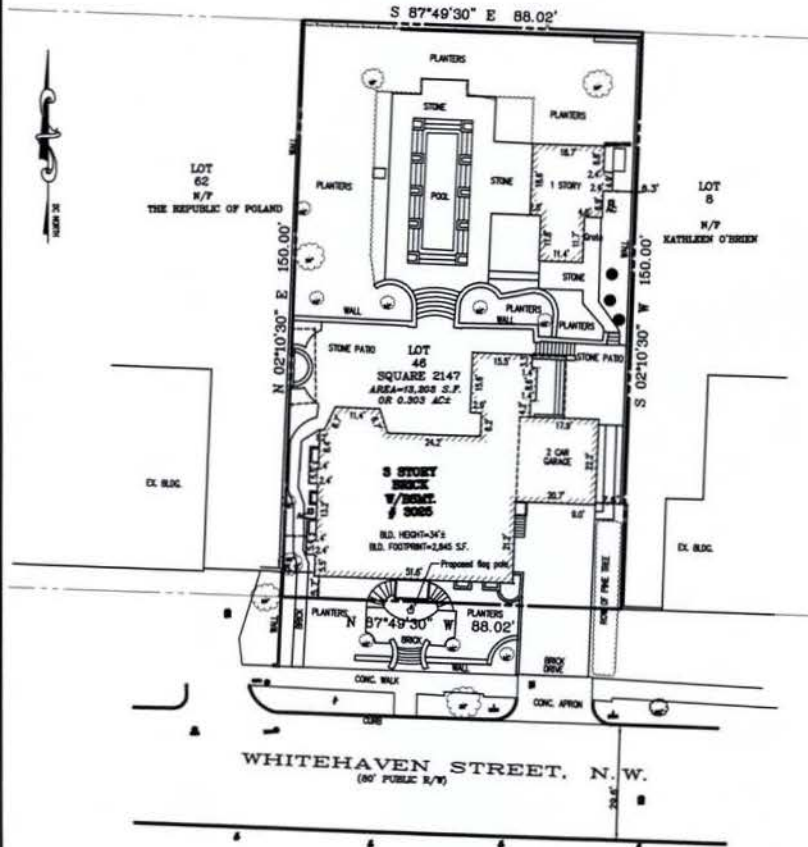

ANTHONY G. CURRIE
DC Registered No. 900223

KRIS CONSULTANTS, LLC

801 FIFTH ROCK DRIVE, SILVER SPRING, MD, 20910
TEL: (301) 488-1881 FAX: (301) 488-0881
EMAIL: KRISCONSULTANTS@KRISSURV.COM

PLAT OF SURVEY

LOT 46
SQUARE 2147
3025 WHITEHAVEN STREET, N.W.
WASHINGTON D.C. 20008


DATE: MARCH 11, 2013
SCALE: H2: 1"=30'
SCALE: V1: N/A
DRAWN BY: K.S.
COMPUTED BY: K.S.
CHECKED BY: K.S.

C-1
DRAWING 1 OF 1

RECEIVED
D.C. OFFICE OF ZONING
2013 JUN 20 AM 9:56

D.C. BOUNDARY NOTE

BOUNDARY INFORMATION SHOWN HEREON WAS OBTAINED FROM OFFICIAL CITY RECORDS AND VERIFIED IN THE FIELD INsofar AS POSSIBLE. PROPERTY LINE DIMENSIONS FROM OFFICIAL RECORDS MAY NOT NECESSARILY AGREE WITH ACTUAL MEASURED DIMENSIONS. ALL PROPERTY LINES IN THE DISTRICT OF COLUMBIA ARE SUBJECT TO CHANGE WITH THE FINAL DETERMINATION TO BE MADE BY THE OFFICE OF THE SURVEYOR. A "SURVEY TO MARK" PREPARED BY DISTRICT OF COLUMBIA REGISTERED LAND SURVEYOR AND VERIFIED BY THE OFFICE OF THE SURVEYOR BE REQUIRED TO ESTABLISH A FINAL BOUNDARY DETERMINATION AND CONFIGURATION FOR THIS PROPERTY.

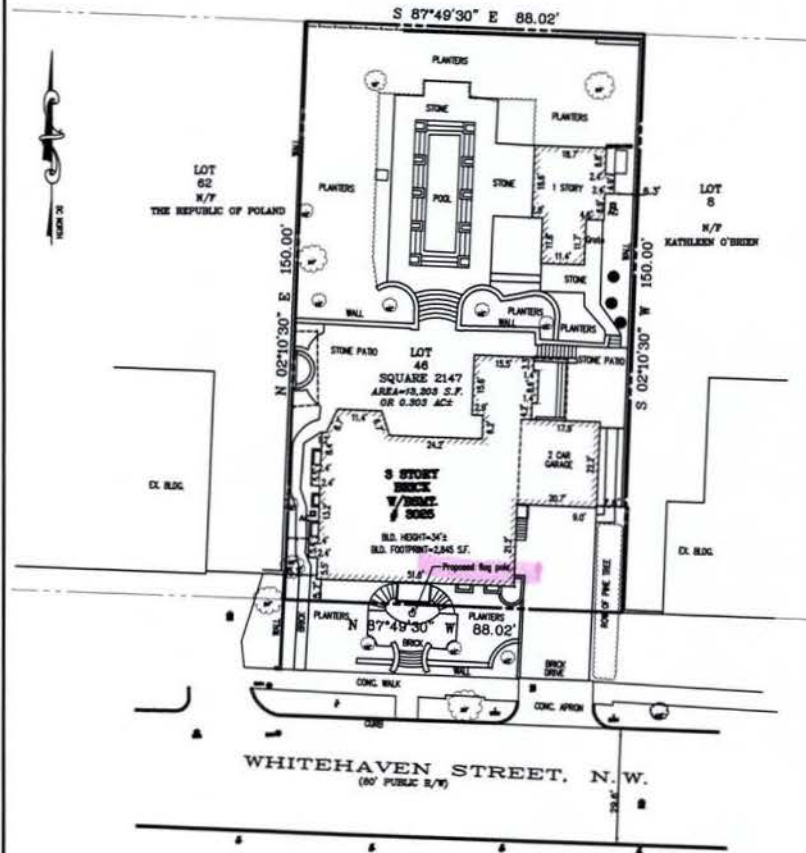

ANTHONY G. CURRIE
DC Registered No. 900223

KRIS CONSULTANTS, LLC

801 PUPPUS ROCK DRIVE, SILVER SPRING, MD. 20910
TEL: (301) 459-1991 FAX: (301) 459-1998
EMAIL: KRISCONSULTANTS@GMAIL.COM

PLAT OF SURVEY
LOT 46
SQUARE 2147
3025 WHITEHAVEN STREET, N.W.
WASHINGTON D.C. 20008

DATE: MARCH 11, 2013
SCALE: H.S. 1"=50'
SCALE: V.S. N/A
DRAWN BY: K.S.
COMPUTED BY: K.S.
CHECKED BY: K.S.

C-1

DRAWING 1 OF 1

RECEIVED
D.C. OFFICE OF ZONING
2013 JUN 20 AM 9:56