



1337 Connecticut Ave, NW
Washington, D.C.

2 Story Addition and Remodel to an Existing Mixed-Use Building



ZONING INFORMATION:

Zone: C-3-C / SP-1 DC Overlay

Total Lot Area: 7.799SF

Lot Area by Zone:

SP-1	3,035 SqFt.
C-3-C	4,764 SqFt.

FAR by Zone:

C-3-C	6.5 - 90Ft.
SP-1	4.0 Residential - 65 Ft.
SP-1	2.5 Other
Total Allowed	
Total Proposed (Existing + Proposed)	

Allowed	Existing	Proposed
30,966 SF	23,055 SF	3,987 SF
12,140 SF	13,707 SF	1,722 SF
43,106 SF		
	42,471 SF	

Floor Plate:

1-5 - No Change
6th Floor - 5,013 SF
7th Floor - 696 SF

Lot Occupancy:

Max. Lot Occupancy: 100% 7,799SF
Proposed Lot Occupancy: 100%

Front is Connecticut Avenue

BOARD OF ZONING ADJUSTMENT
District of Columbia

CASE NO. 18569
EXHIBIT NO. 11

teamwork://bim.troutdesign.com/1337DC_Connecticut Avenue 3/12/13 4:41 PM



1991-1992 1992-1993 1993-1994 2282 2282-
--

COVER SHEET
1337 Connecticut Ave

Valor Development
1337DC

ENTER START DATE: Tuesday, March 12, 2013

Board of Zoning Adjustment
District of Columbia
CASE NO.18569
EXHIBIT NO.11

RECEIVED
D.C. OFFICE OF ZONING
2013 MAR 28 PM 12: 50

EXISTING COURT TO
REMAIN, NO CHANGE

23,055 APPROX FAR currently used (5 stories) C-3-C
3,987 C-3-C

13707.5 APPROX. FAR currently used (5 stories) SP-1
1,722 SP-1

LINE OF PROPOSED ADDITION



1 ARCHITECTURAL SITE PLAN

SCALE: 1/16" = 1'-0"

teamwork://bim.troutdesign.com/1337DC_Connecticut Avenue 3/12/13 4:41 PM





ZONING MAP
1337 Connecticut Ave

Valor Development
1337DC

ENTER START DATE
ENTER END DATE
ENTER DATE
Tuesday
March 12, 2013

A1

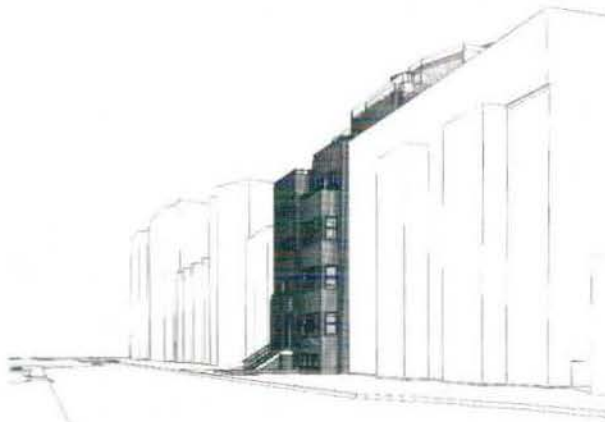

6 Mass Ave View



5 Diagonal View 18th Street



4 Front View 18th Street



3 Mass Ave Photo



2 Diagonal Photo 18th Street



1 Front Photo 18th Street

RECEIVED
D.C. OFFICE OF ZONING
2013 MAR 28 PM 12:50



4 N Street View




2 N Street View

teamwork://blm.troutdesign.com/1337DC_Connecticut Avenue 3/12/13 4:41 PM



3 Dupont Circle View (from Krispy Kreme)

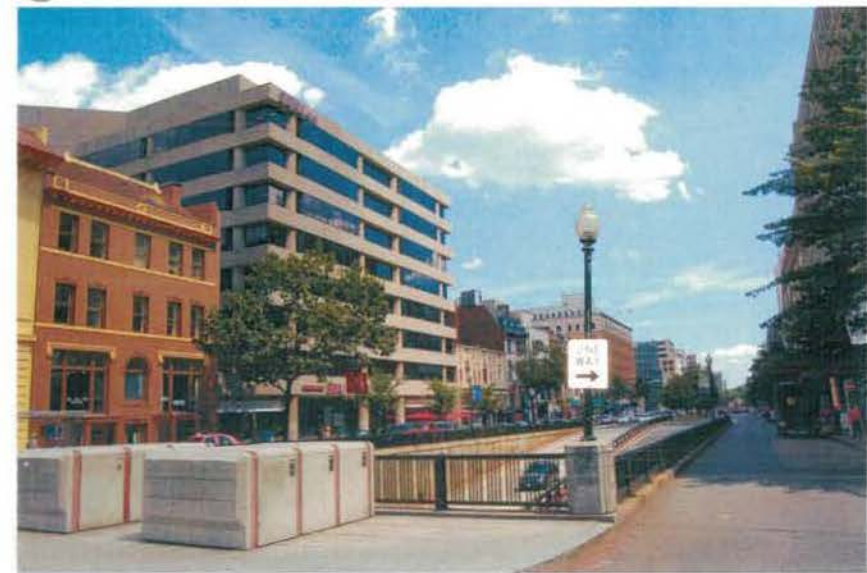

1 Dupont Circle View (from Krispy Kreme)



www.troutdesign.com

3D VIEWS
1337 Connecticut Ave

Valor Development
1337/DC

ENTER START DATE
TUESDAY
March 12, 2013

A3



4 CONNECTICUT AVENUE ELEVATION



3 18th and Mass



2 CONNECTICUT AVENUE ELEVATION



1 18th and Mass

teamwork://bin.troutdesign.com/1337DC_Connecticut Avenue 3/12/13 4:41 PM

trout

www.troutdesign.com


3D VIEWS
1337 Connecticut Ave

Valor Development
1337DC

INTER-SHAPE 3D
DATE
Tuesday
March 12, 2013

A4


RECEIVED
D.C. OFFICE OF ZONING
2013 MAR 28 PM 12: 50

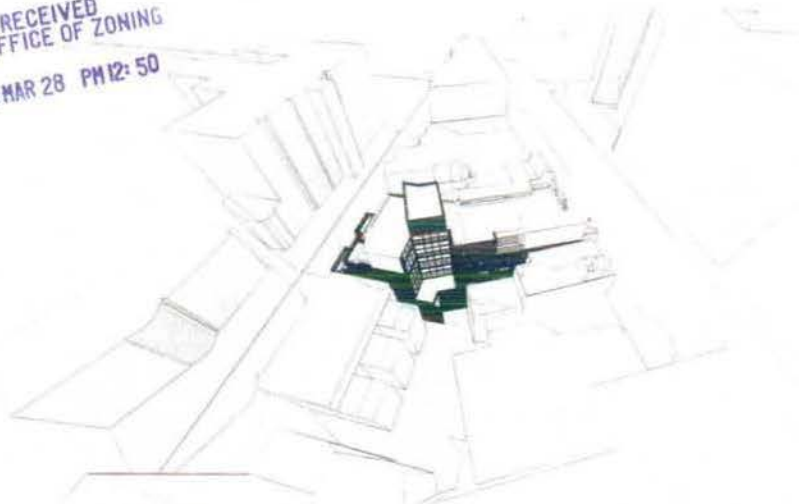


4 Aerial Top 3



3 Aerial Top 2

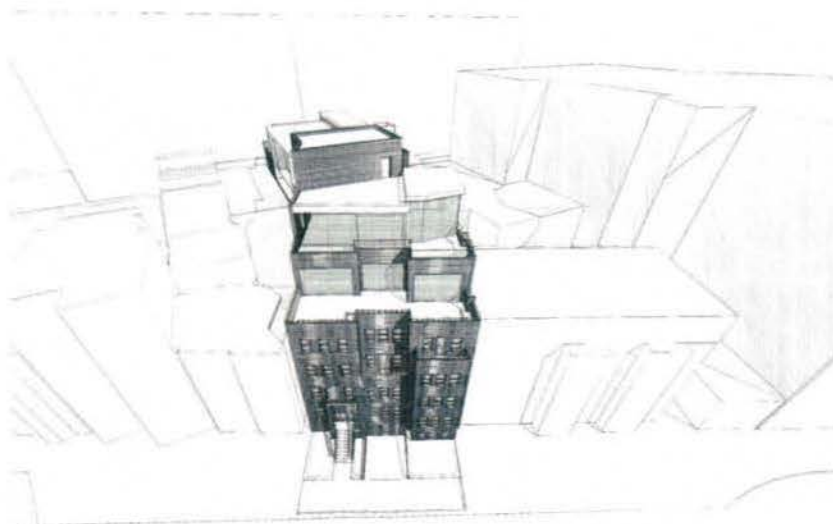


2 Aerial 18th Street

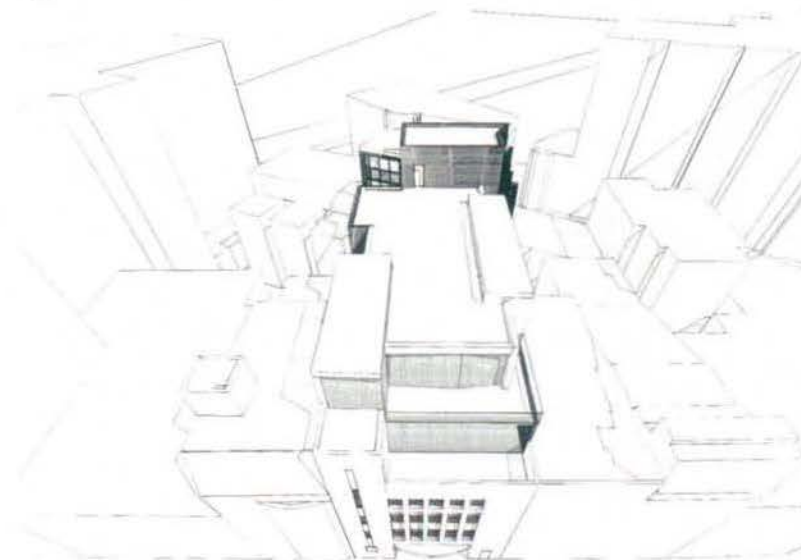

1 Aerial Connecticut

RECEIVED
D.C. OFFICE OF ZONING
2013 MAR 28 PM 12:50

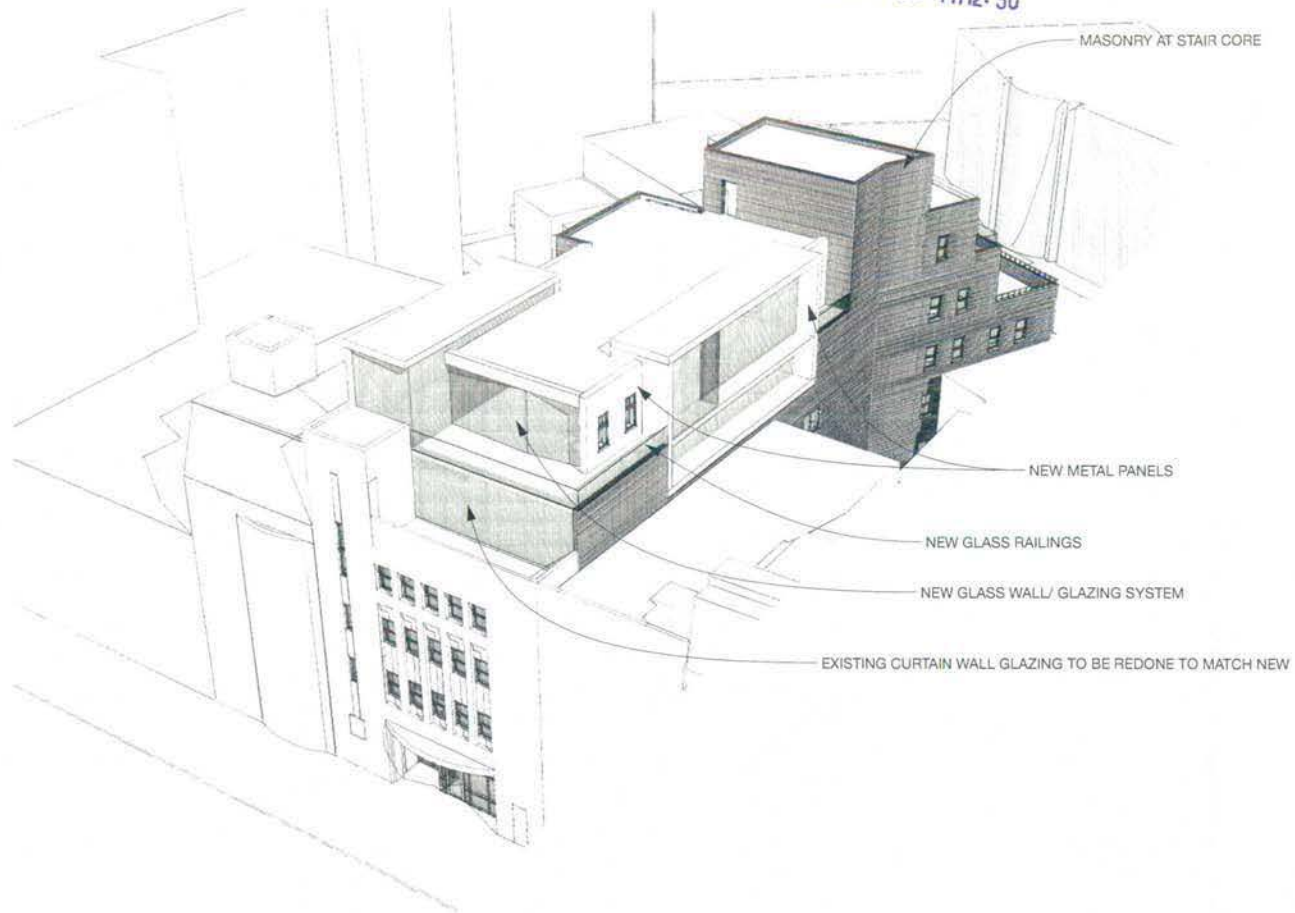

1 MATERIALS



PROJECT: 1337DC
1337 Connecticut Avenue
Washington, DC 20004
ARCHITECT: TROUT
DATE: 3/12/13

MATERIALS
1337 Connecticut Ave

Valor Development
1337DC

ENTER START DATE
Tuesdays
March 12, 2013

A6

5TH FLOOR
SCALE: 1/16" = 1'-0"



trout.



5TH FLOOR PLAN
1337 Connecticut Ave

1337DC
Valor Development

ENTER START DATE	Tuesday, March 12, 2013
------------------	----------------------------

A7

RECEIVED
D.C. OFFICE OF ZONING
2013 MAR 28 PM 12:51

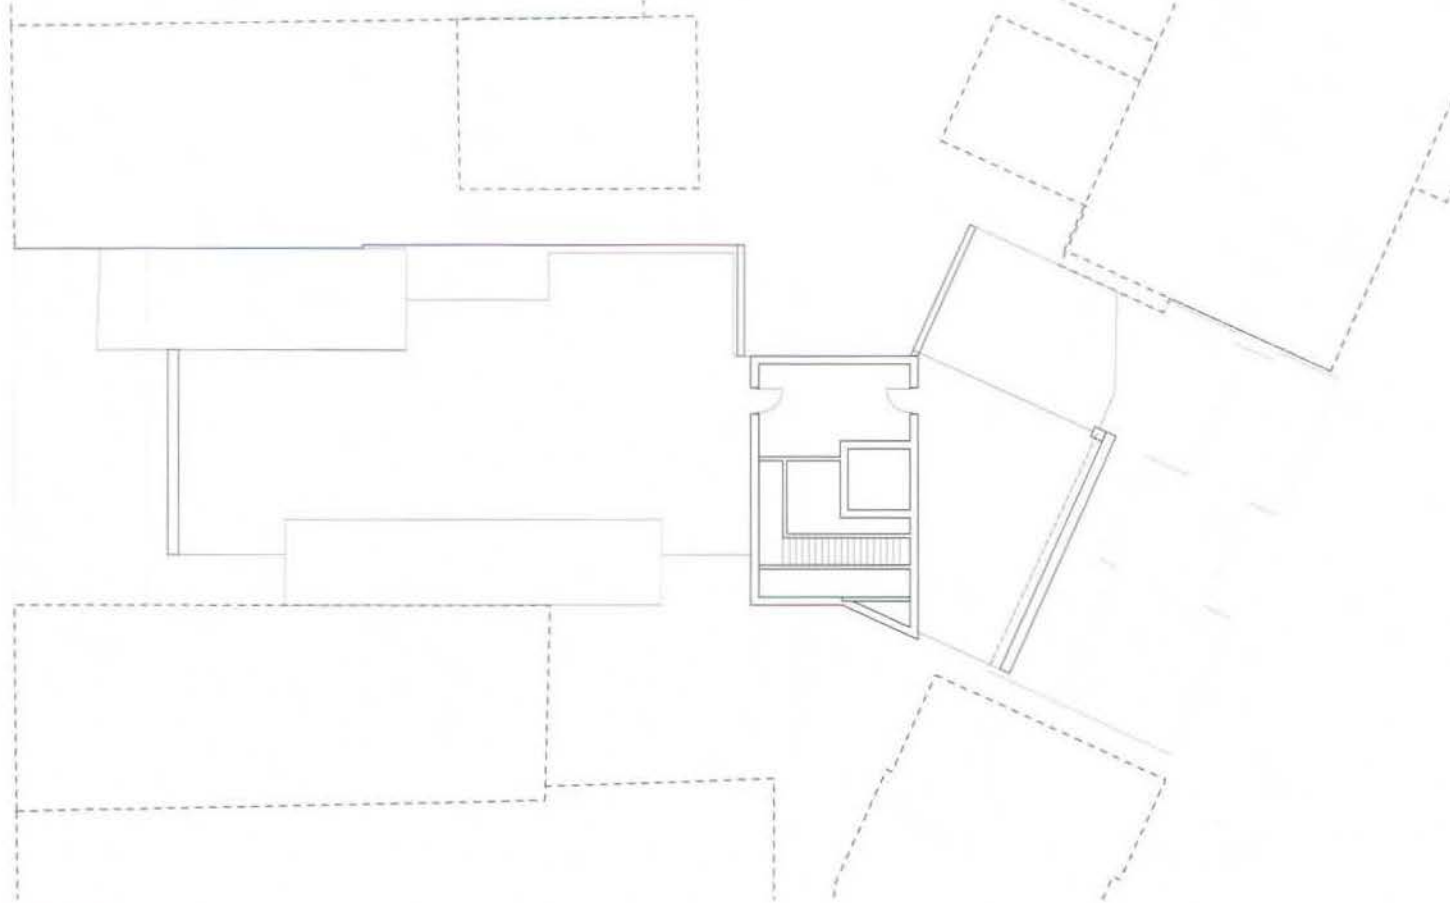


1 **7TH FLOOR**
SCALE: 1/16" = 1'-0"



	
7TH FLOOR PLAN 1337 Connecticut Ave	
Valor Development 1337DC	
ENTER START DATE	ENTER END DATE
Tuesday, March 12, 2013	
A9	

RECEIVED
D.C. OFFICE OF ZONING
2013 MAR 28 PM 12:51

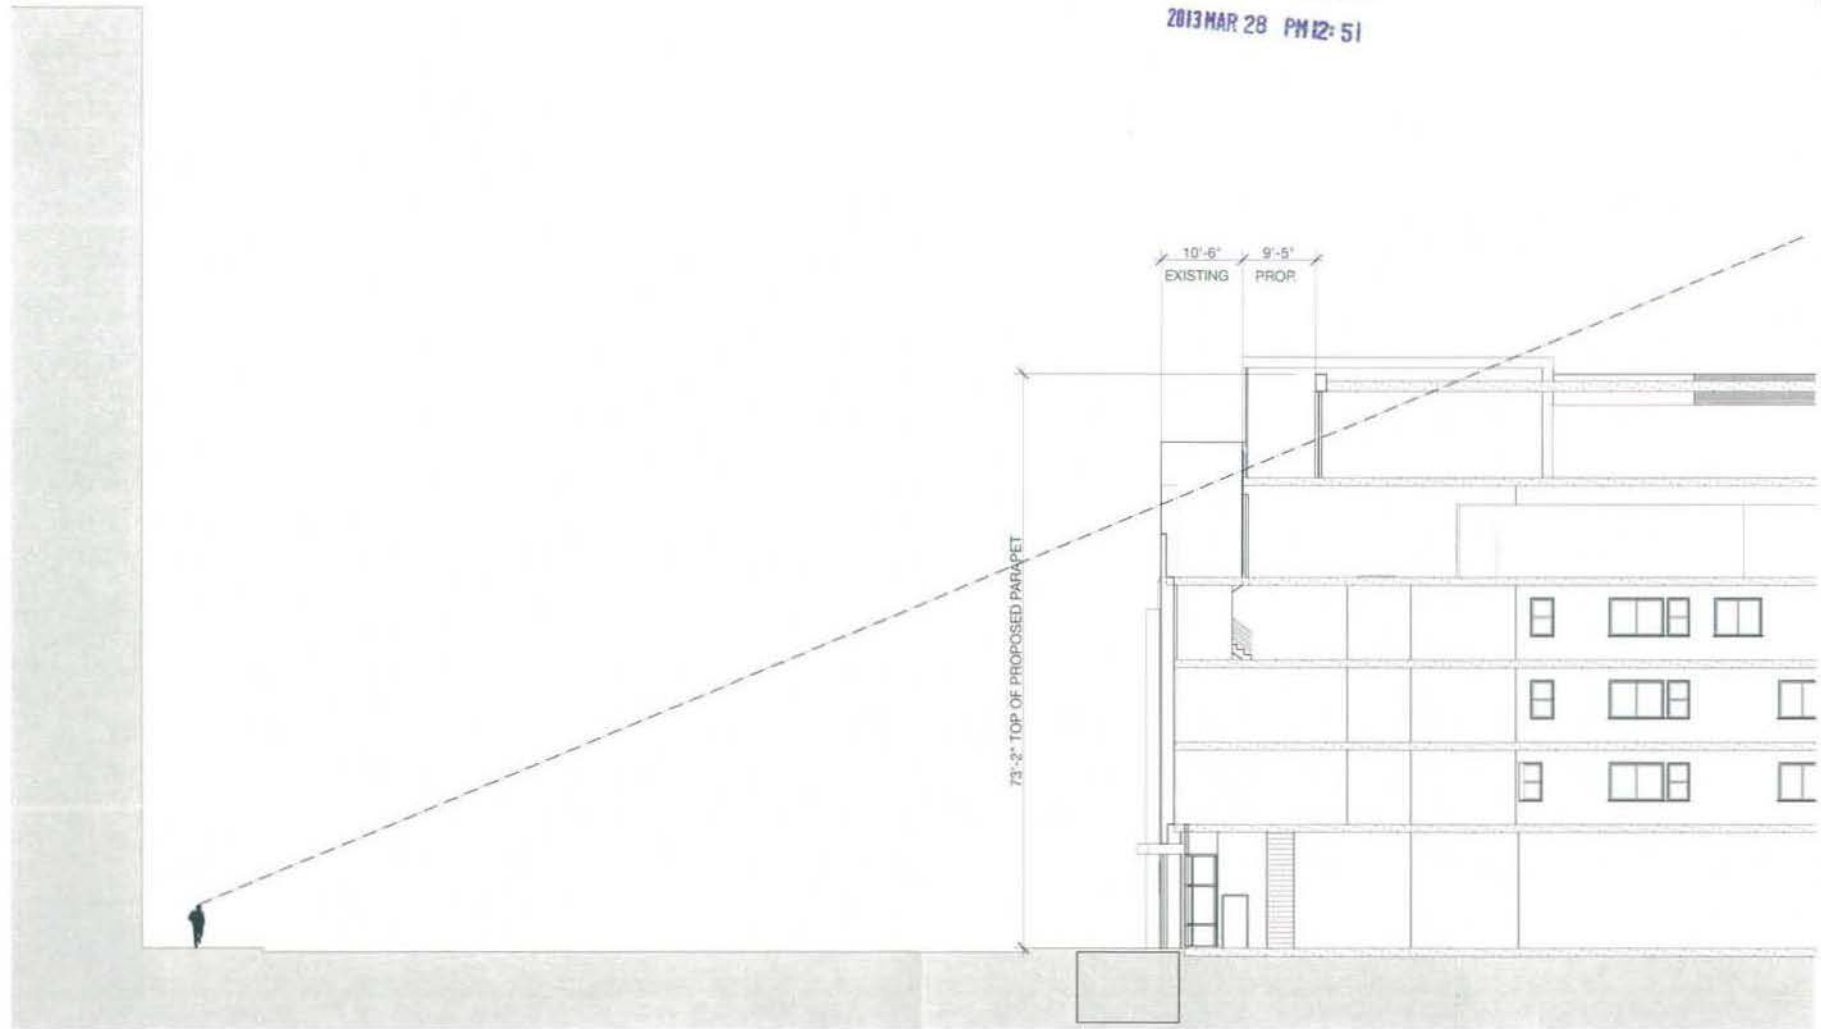

2

CONNECTICUT AVENUE SECTION

SCALE: 1/16" = 1'-0"



1337DC
www.troutdesign.com


CONNECTICUT AVENUE SECTION
1337 Connecticut Ave

Valor Development
1337DC

ENTER START DATE
Tuesday
March 12, 2013

A10

RECEIVED
D.C. OFFICE OF ZONING
2013 MAR 28 PM 12: 51

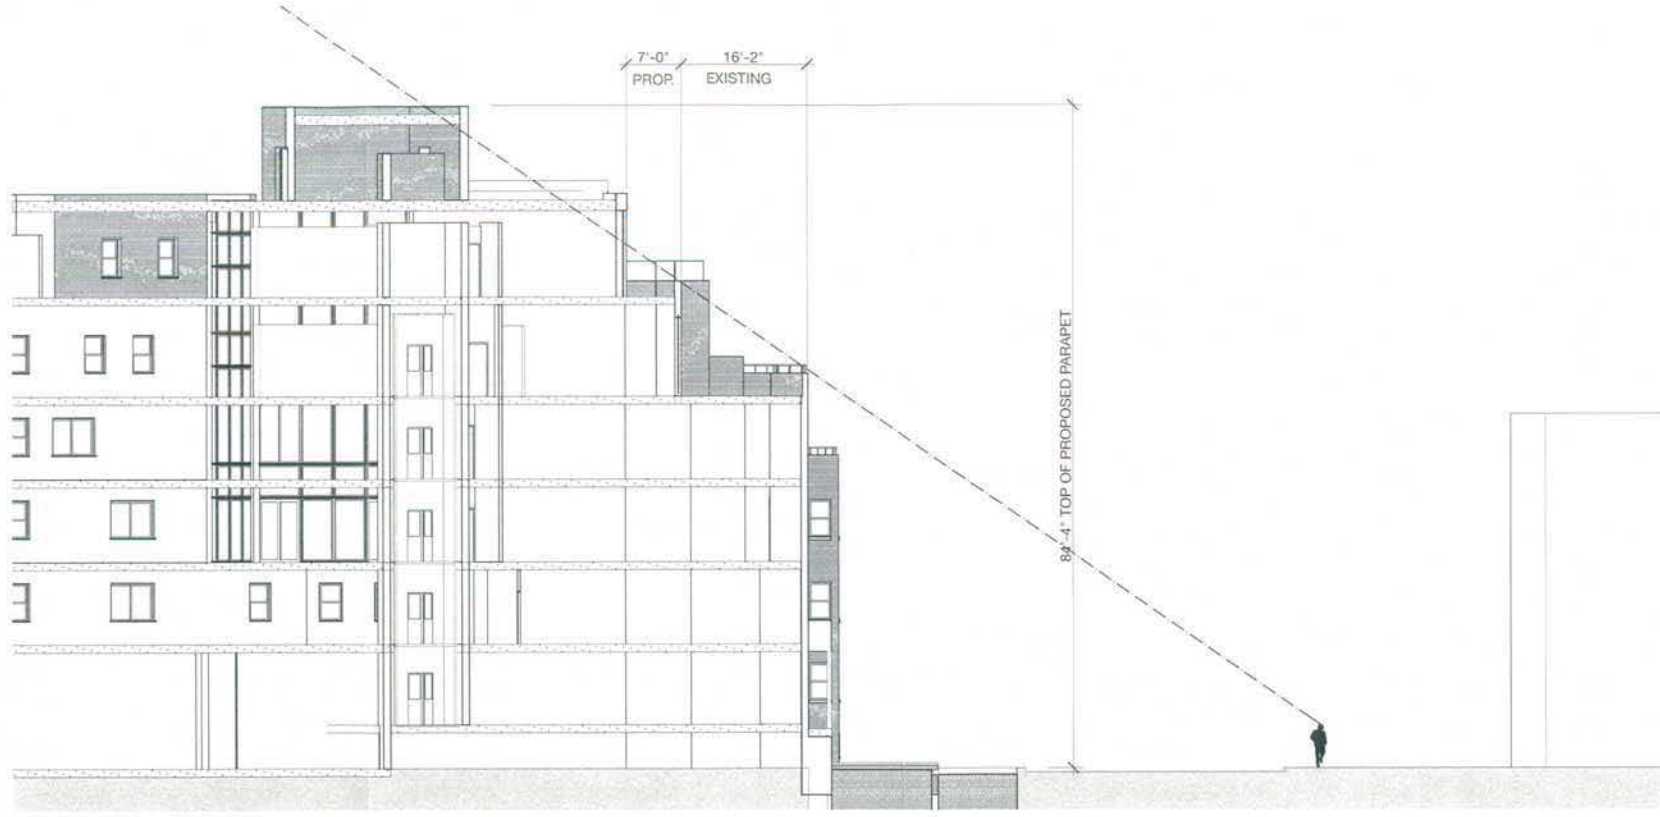

1 18TH STREET SECTION
SCALE: 1/16" = 1'-0"



www.troutdesign.com

18TH STREET SECTION
1337 Connecticut Ave


Valor Development
1337DC

ENTER START DATE
Tuesdays
March 12, 2013

A11

RECEIVED
D.C. OFFICE OF ZONING

2013 MAR 28 PM 12:51

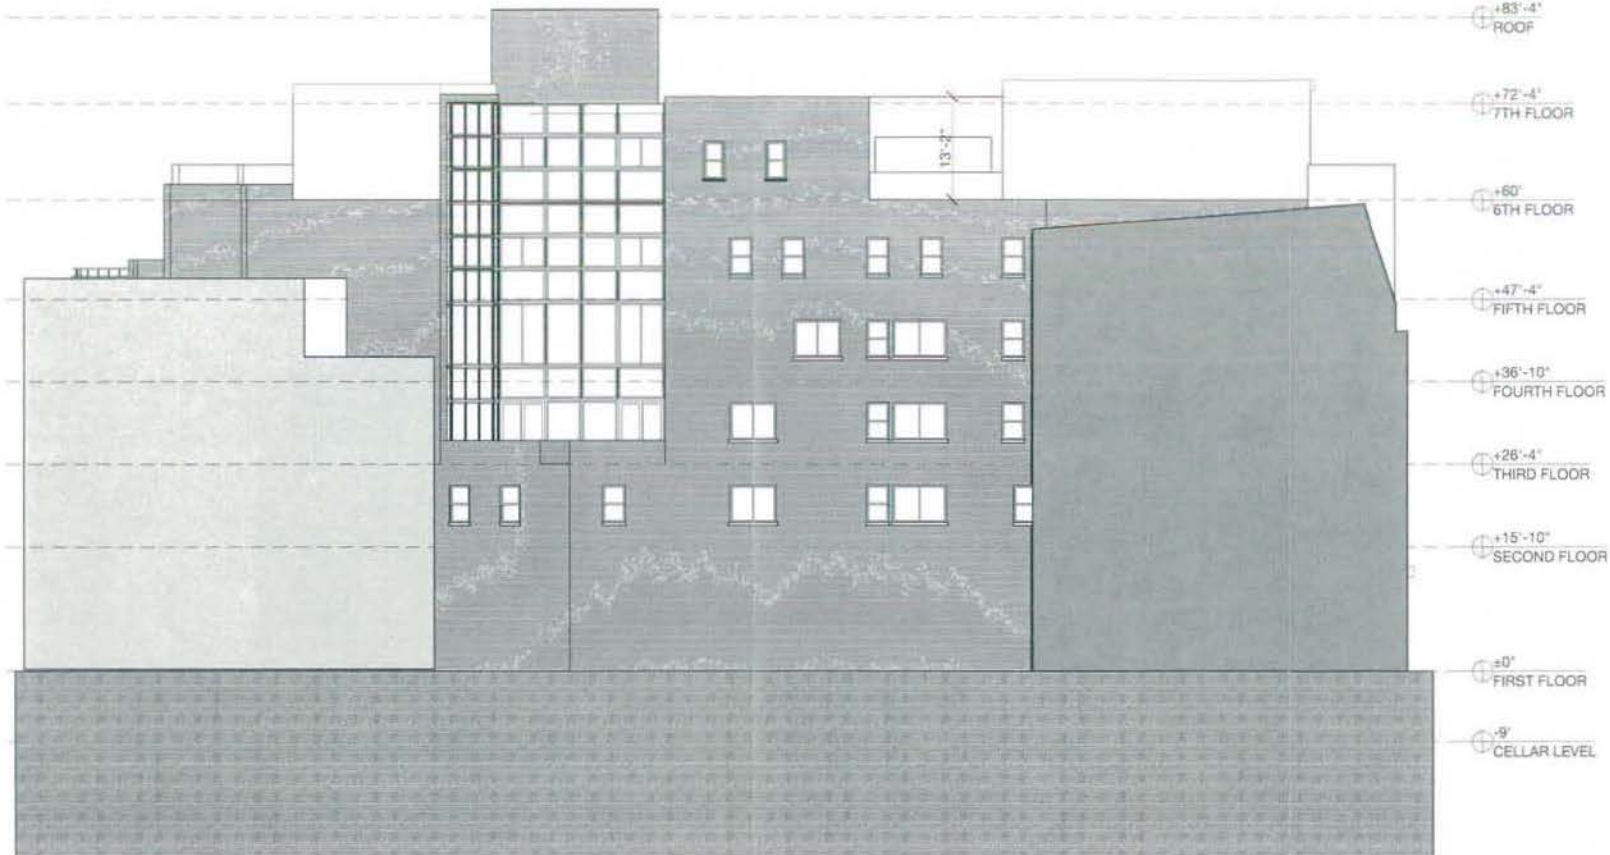

1

NORTH ELEVATION-PROPOSED

SCALE: 1/16" = 1'-0"



ALL RIGHTS RESERVED
NO REPRODUCTION OR
TRANSMISSION IN ANY FORM
OR BY ANY MEANS, ELECTRONIC
OR MECHANICAL, INCLUDING
PHOTOCOPYING, RECORDING,
OR BY ANY INFORMATION
STORAGE AND RETRIEVAL
SYSTEM, WITHOUT PERMISSION
IN WRITING FROM
BIN TROUT DESIGN, LLC

000000

1337DC Connecticut Avenue
Washington, DC 20004
202.462.1337
www.bintroutdesign.com

NORTH ELEVATION
1337 Connecticut Ave


Valor Development
1337DC

ENTER DRAWING
DATE
Tuesday
March 12, 2013

A12

RECEIVED
D.C. OFFICE OF ZONING

2013 MAR 28 PM 12: 51

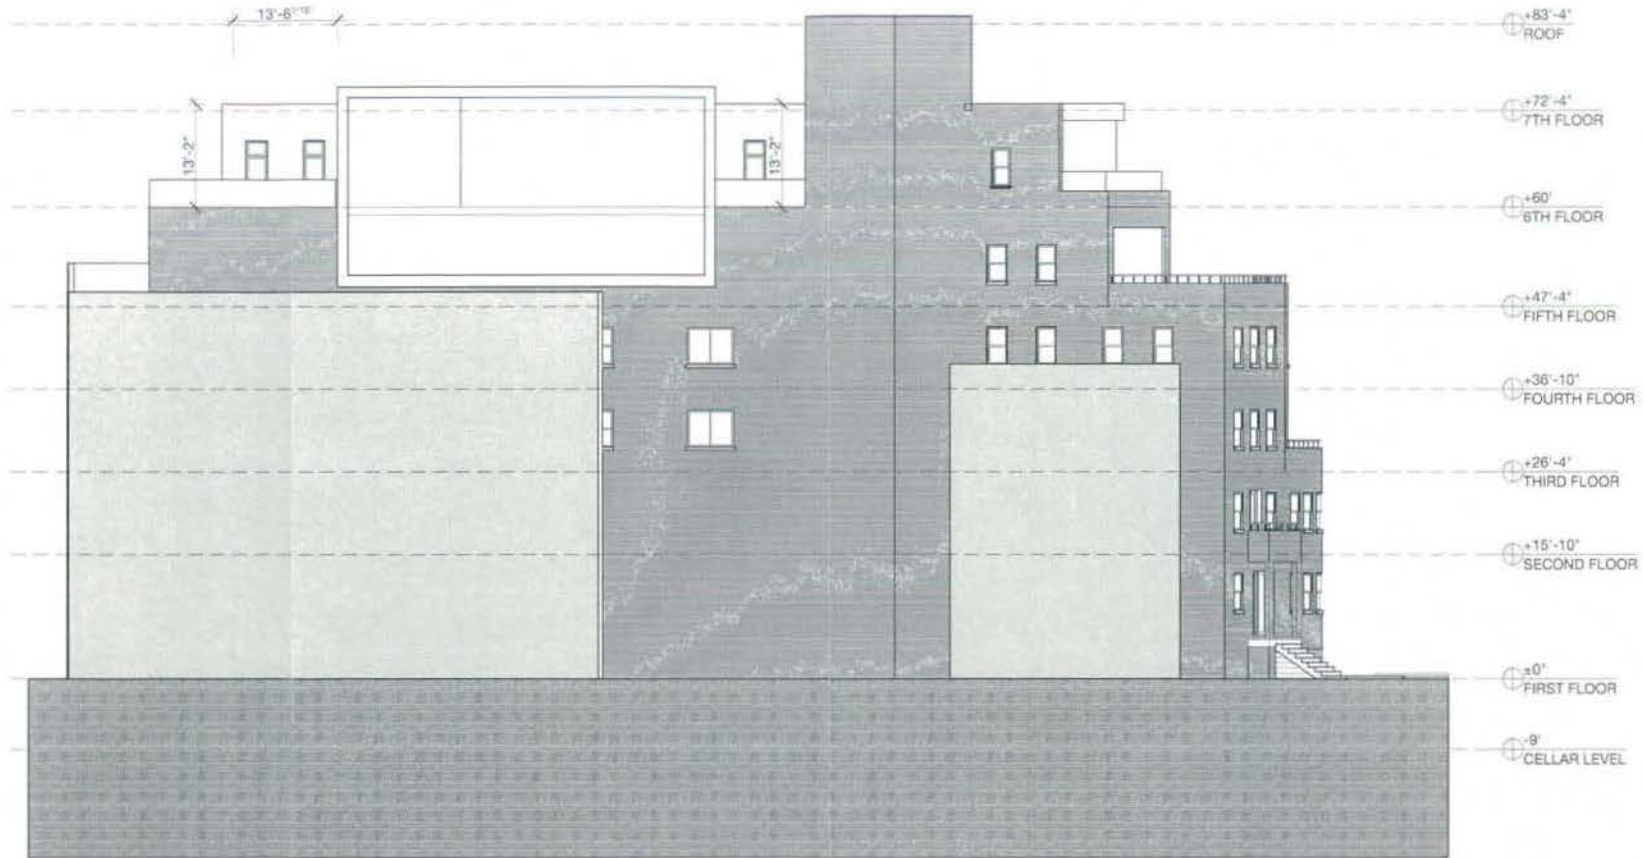

1

SOUTH ELEVATION-PROPOSED

SCALE: 1/16" = 1'-0"



1337DC
1337 Connecticut Ave
1337DC


SOUTH ELEVATION
1337 Connecticut Ave

Valor Development
1337DC

ENTER START DATE
Tuesday,
March 12, 2013

A13

RECEIVED
D.C. OFFICE OF ZONING
2013 MAR 28 PM 12: 51

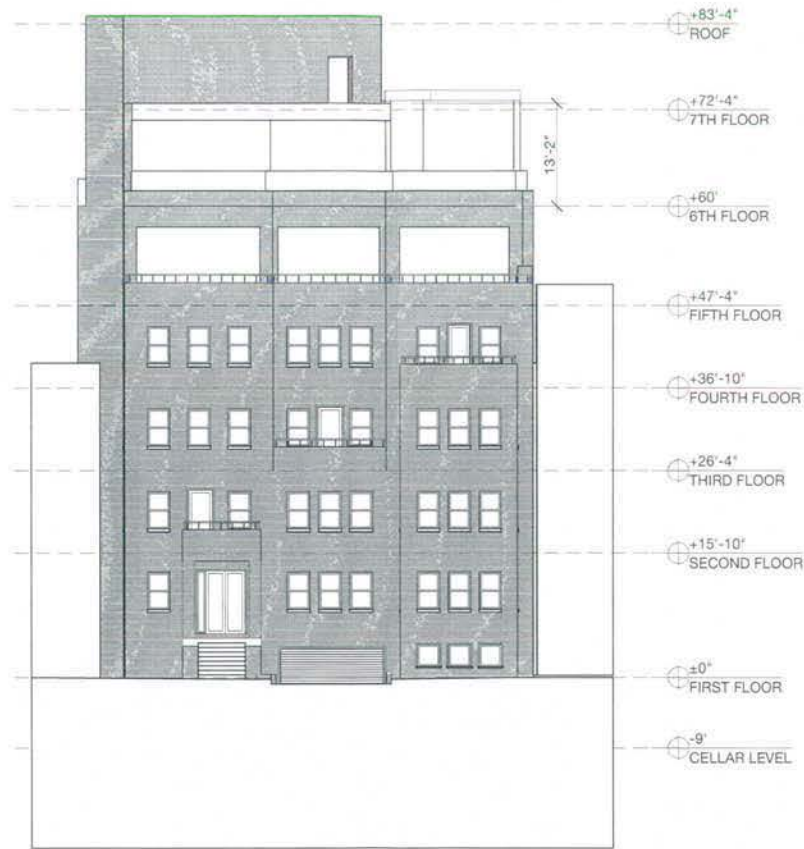

1 **EAST ELEVATION-PROPOSED**
SCALE: 1/16" = 1'-0"



1111 11th Street, NW
Washington, DC 20004
202.462.1111
www.troutdesign.com


EAST ELEVATION
1337 Connecticut Ave

Valor Development
1337DC

ENTER START DATE
Tuesdays
March 12, 2013

A14

RECEIVED
D.C. OFFICE OF ZONING
2013 MAR 28 PM 12:51

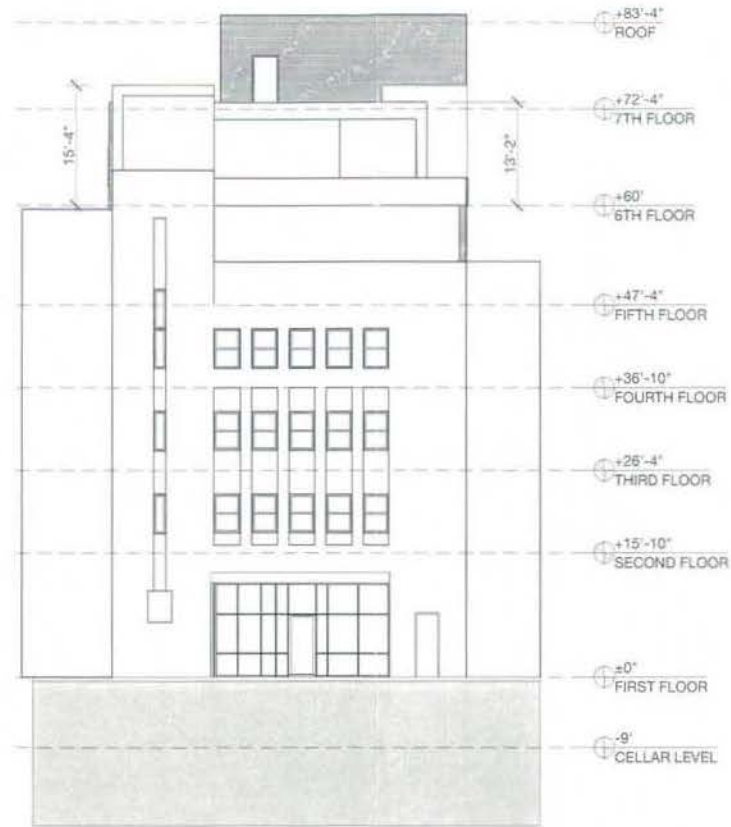

1 **WEST ELEVATION-PROPOSED**
SCALE: 1/16" = 1'-0"



1337DC, Connecticut Avenue
Washington, DC 20004
202.462.1111
www.broudesign.com

WEST ELEVATION
1337 Connecticut Ave

Valor Development
1337DC

ENTER START DATE
Tuesdays
March 12, 2013

A15